

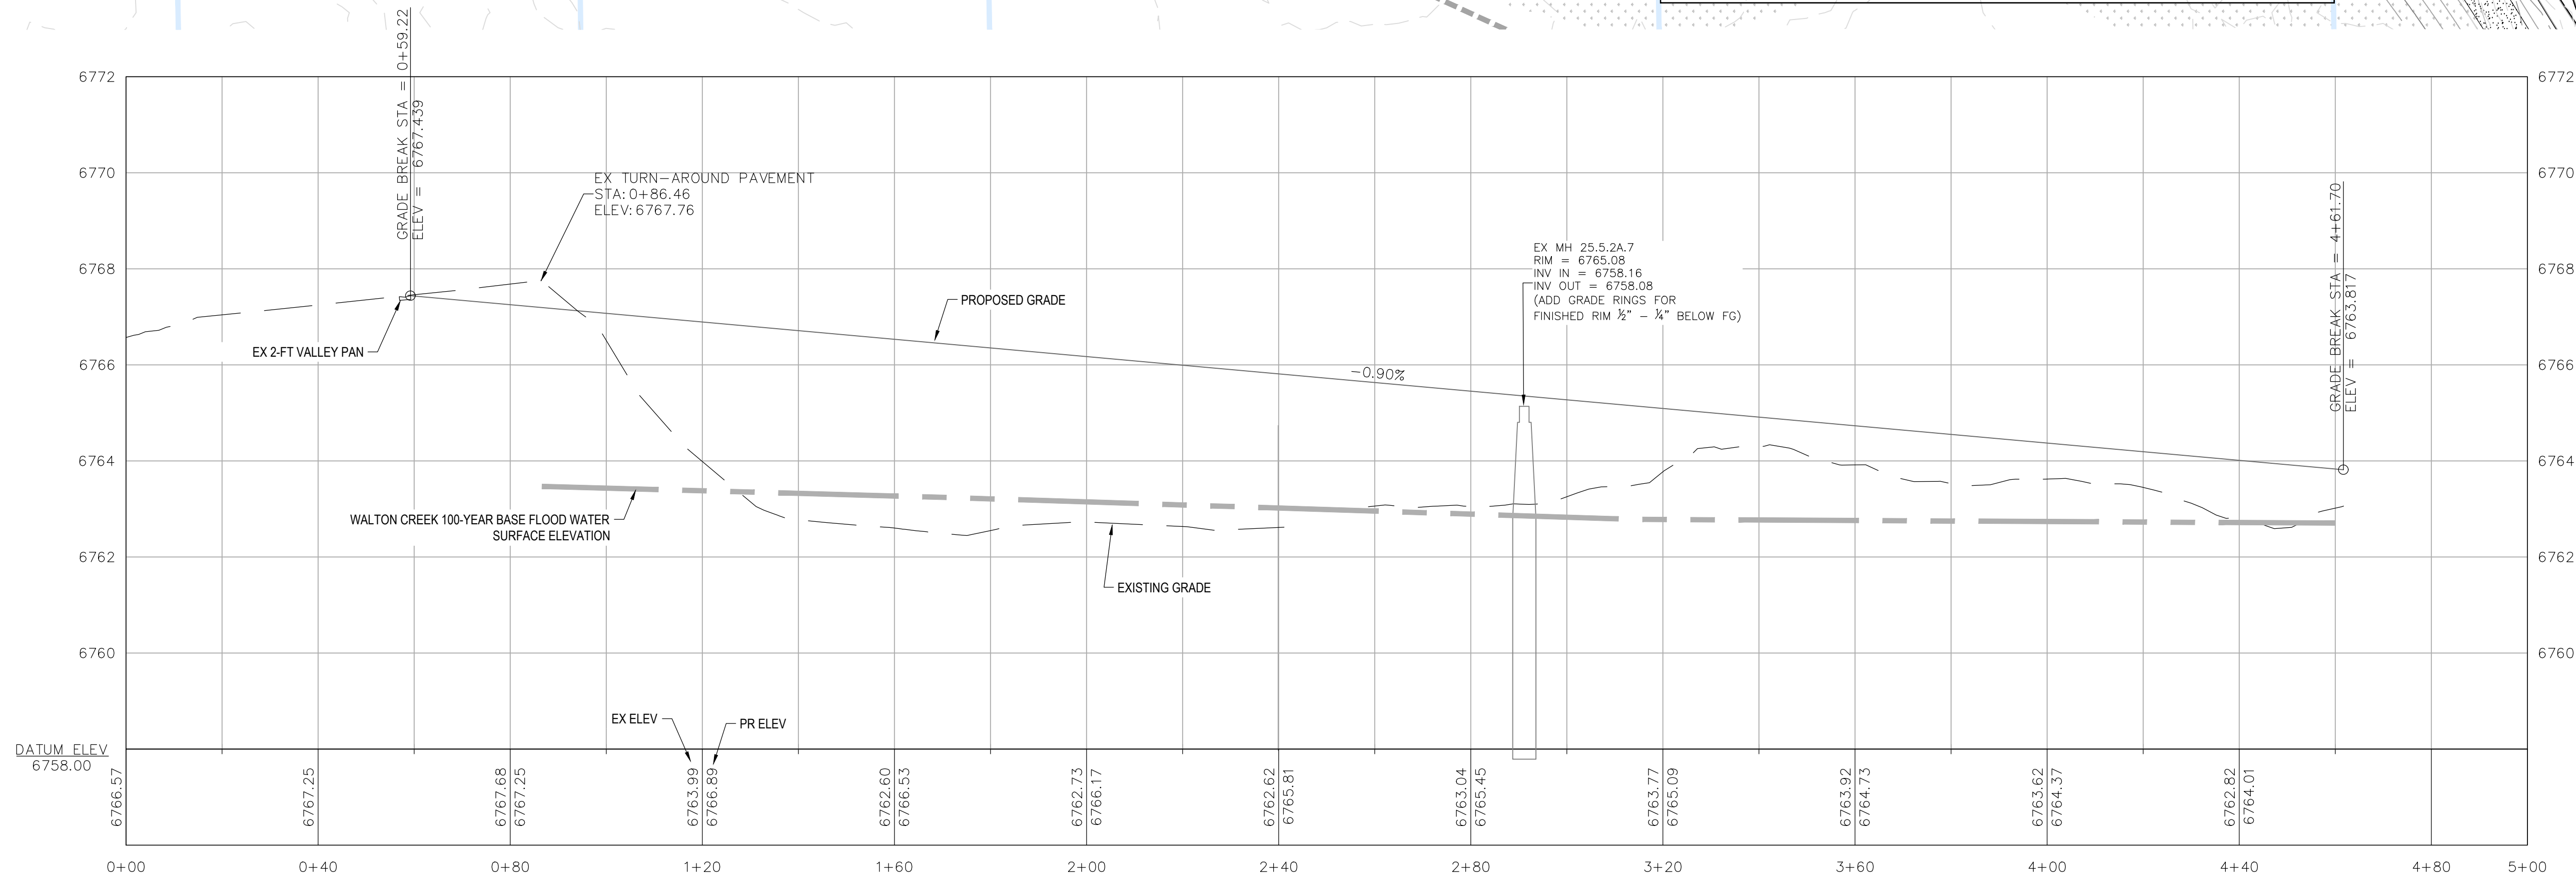


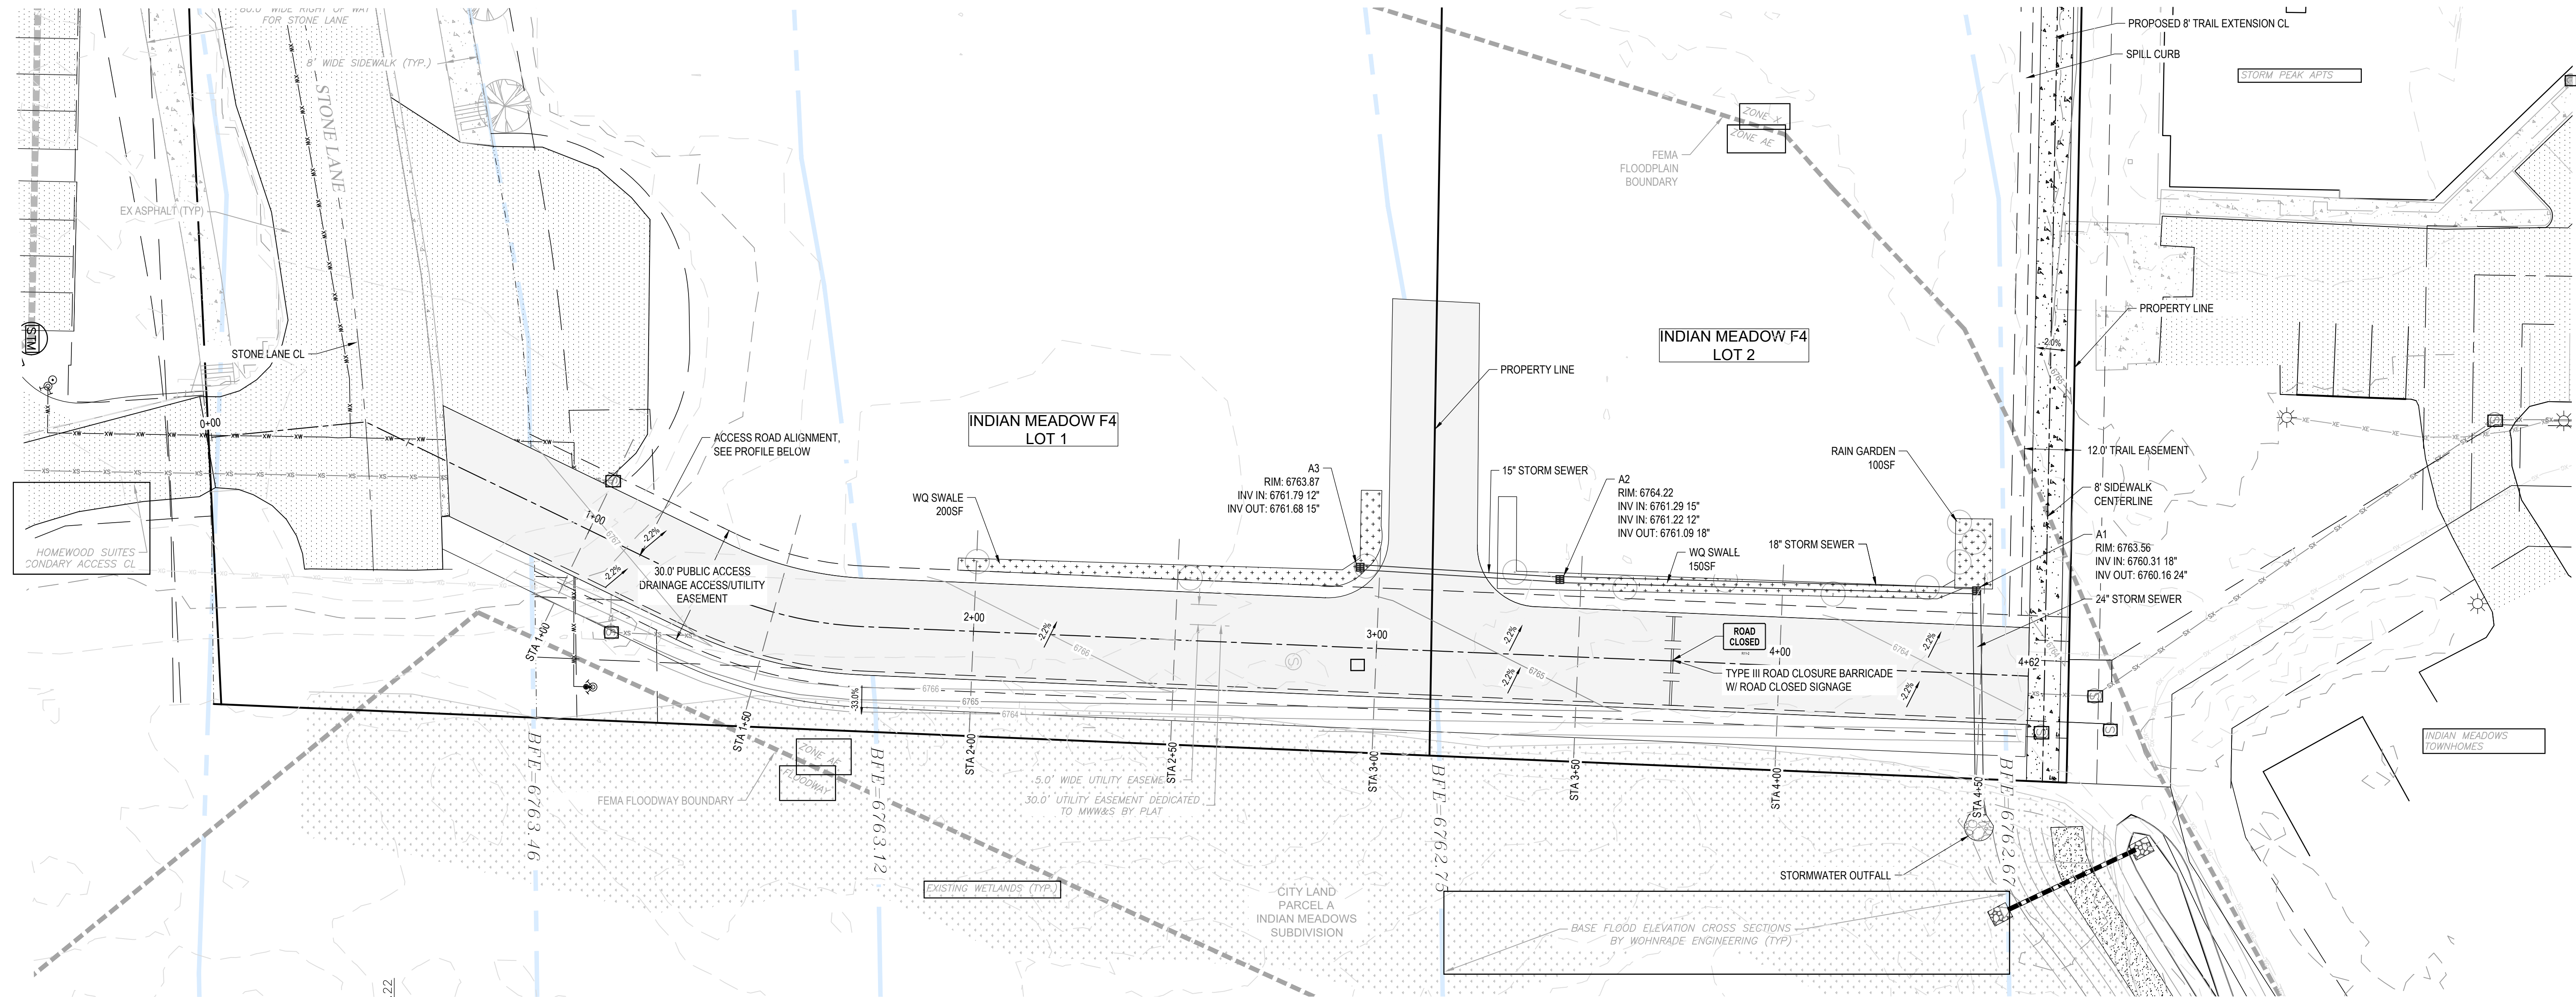

NOT FOR CONSTRUCTION

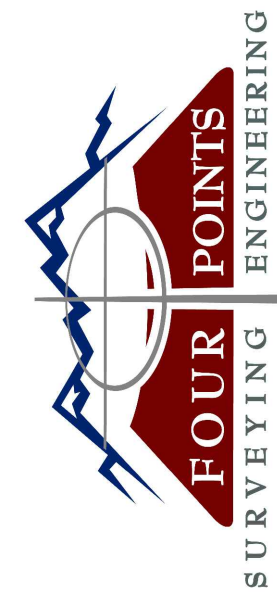


**440 S. Lincoln Ave, Suite 4A
P.O. Box 775966
Steamboat Springs, CO 80487
(970)-871-6772
www.fourpointssse.com**

[illegible]

INDIAN MEADOWS FILING NO. 4
 LOTS 1 AND 2
 STEAMBOAT SPRINGS, CO 80487

HORIZONTAL SCALE

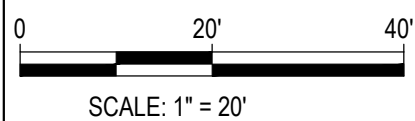

CONTOUR INTERVAL = 1 FT

DATE: 5/25/2023
JOB #: 1448-007
DRAWN BY: AP/WNM
DESIGN BY: AP/WNM
REVIEW BY: FPSE

IF THIS DRAWING IS PRESENTED IN A
FORMAT OTHER THAN 24" X 36", THE
GRAPHIC SCALE SHOULD BE UTILIZED.

DRAWING:

GRADING AND DRAINAGE PLAN

SHEET NO

C5