



DRAWING FILE: P:\1448-005 LOT 1 INDIAN MEADOWS F3 HOTELS\FPSE\CONSTRUCTION PLANS\1448-005 SITE PLAN.DWG

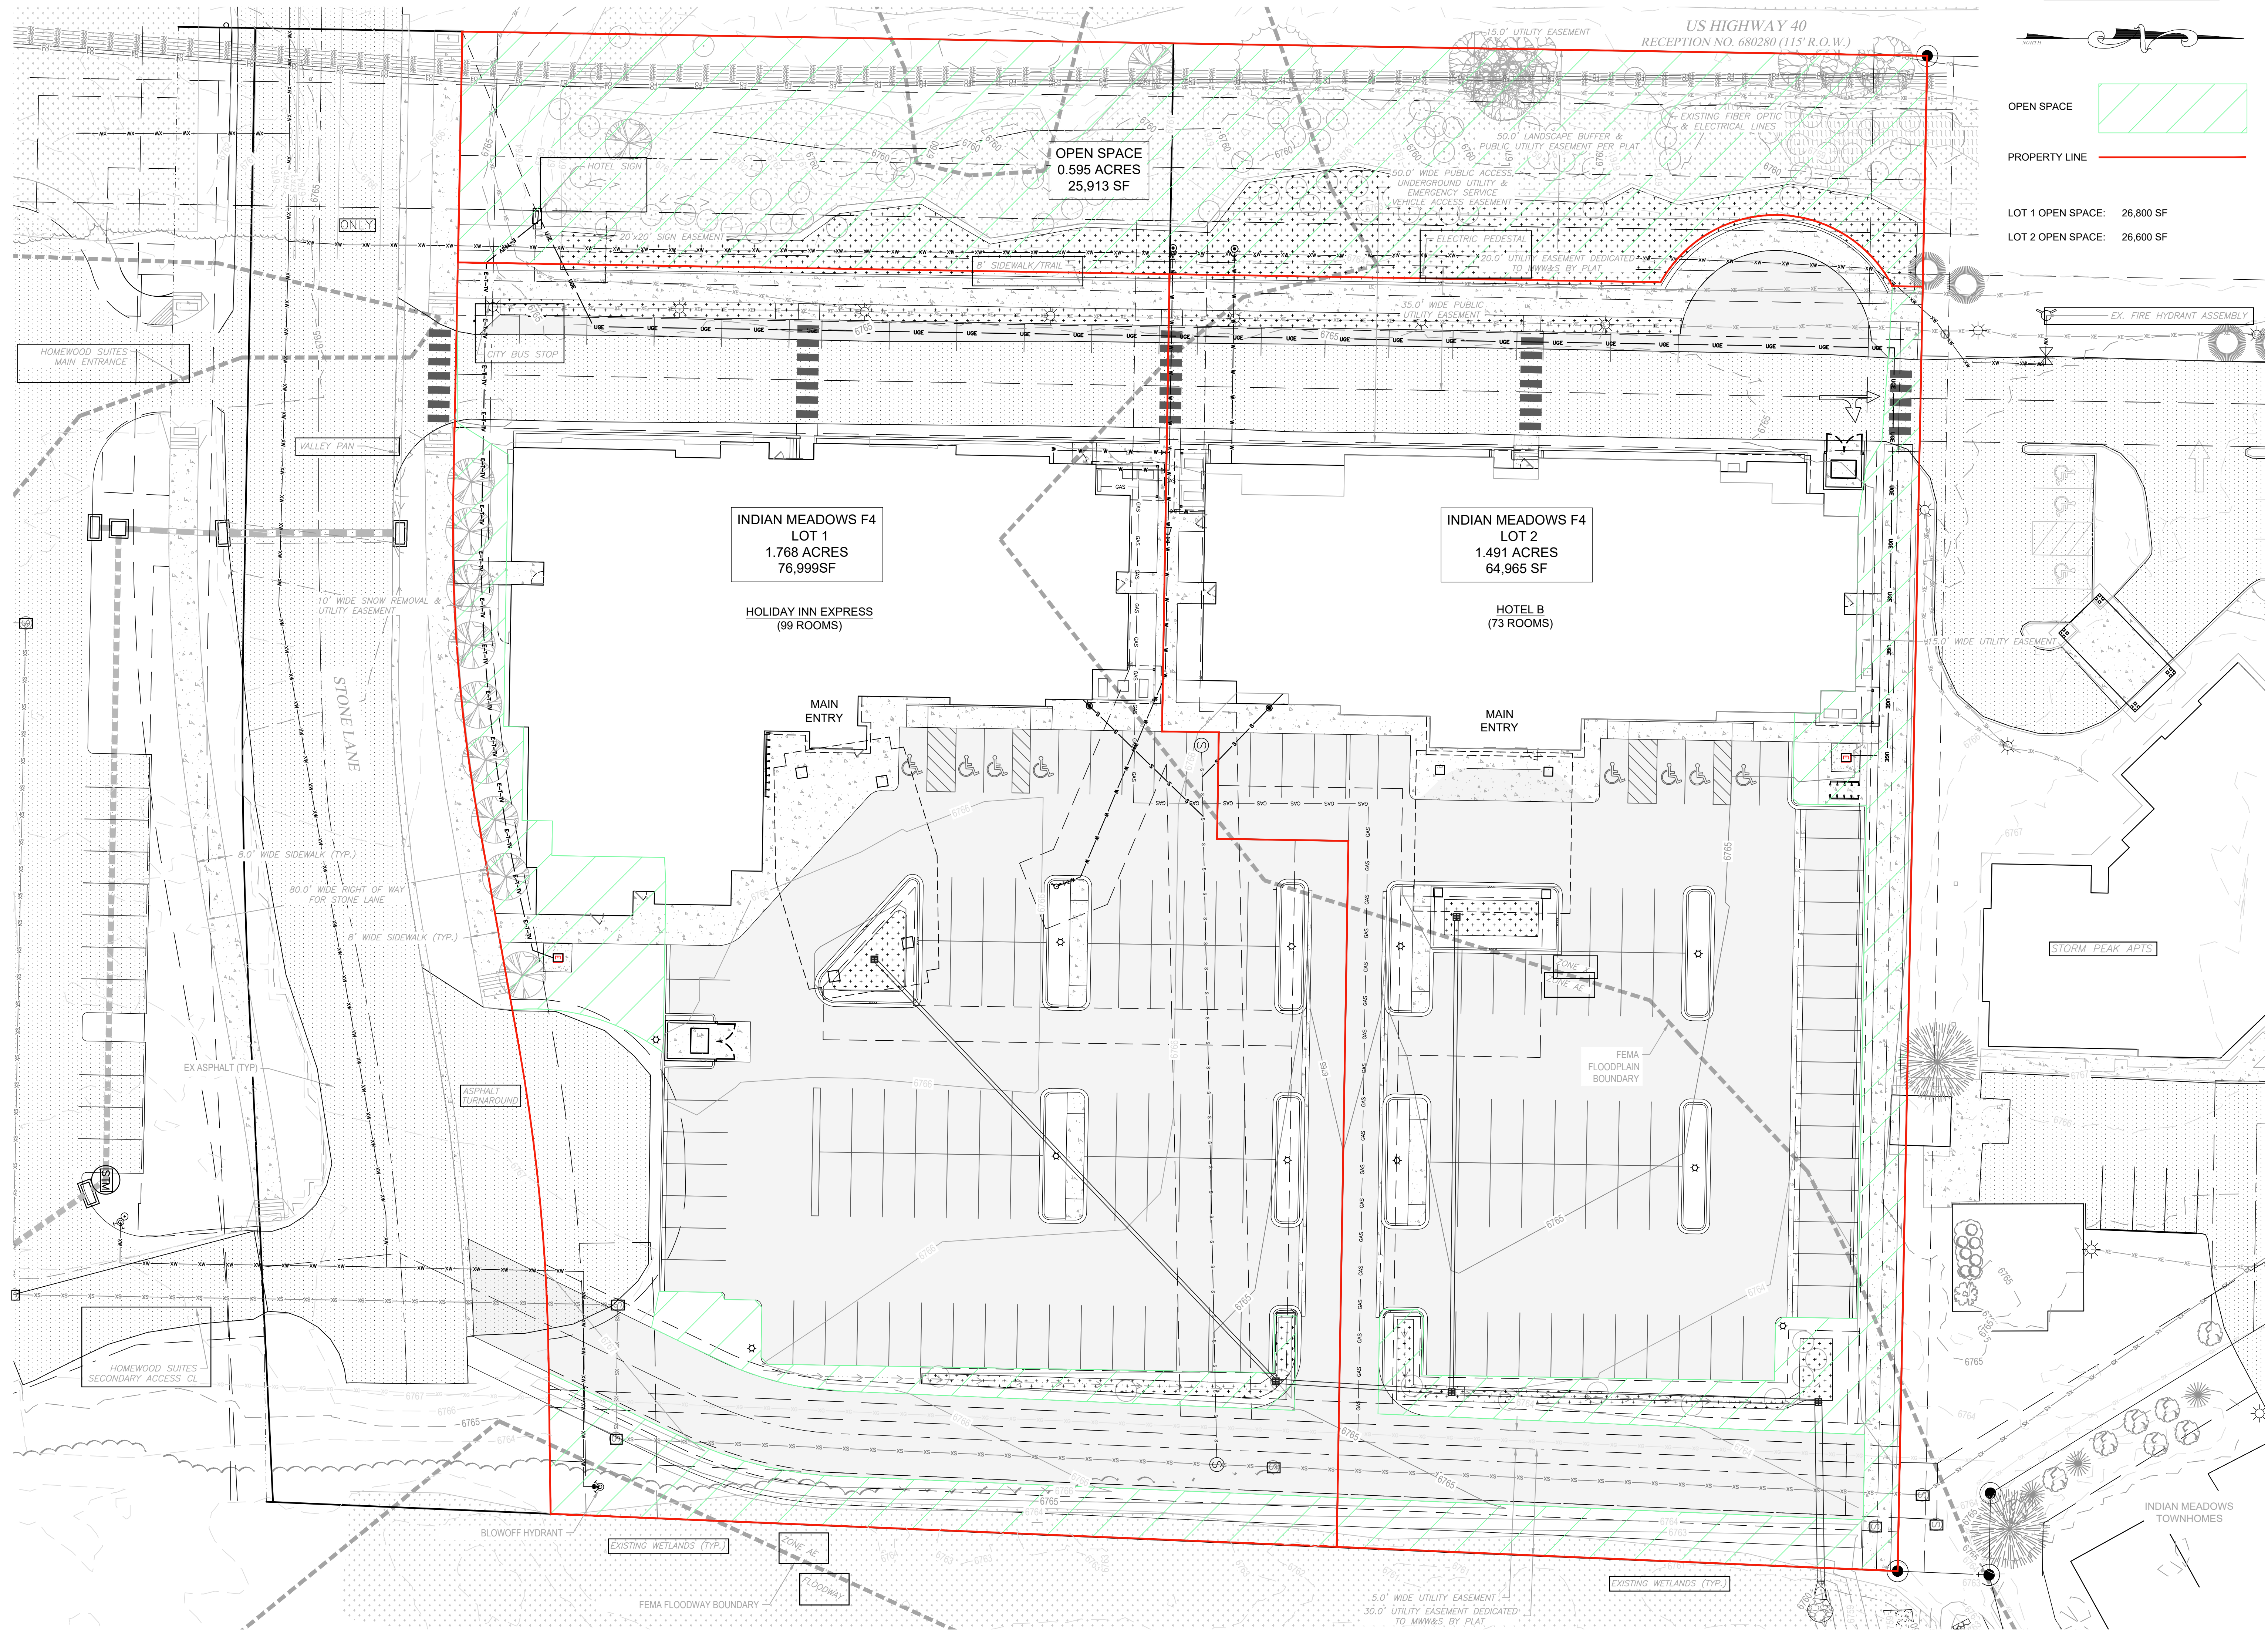

NOT FOR CONSTRUCTION

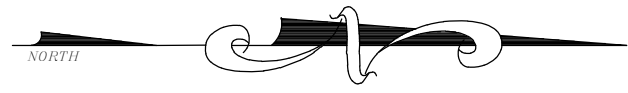


OPEN SPACE

PROPERTY LINE

LOT 1 OPEN SPACE: 26,800 SF

LOT 2 OPEN SPACE: 26,600 SF

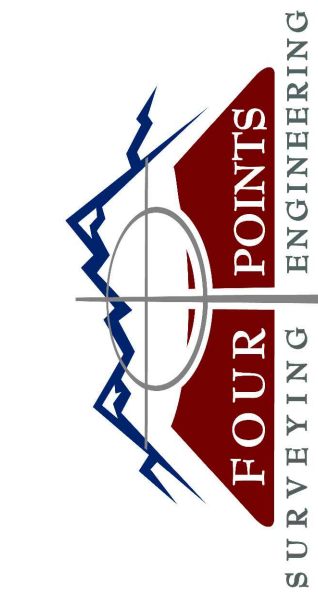

**440 S. Lincoln Ave, Suite 4A
P.O. Box 775966
Steamboat Springs, CO 80487
(970)-871-6772
www.fourpointsse.com**

[illegible]

**HOLIDAY INN EXPRESS & HOTEL B
DEVELOPMENT PLANS
INDIAN MEADOWS FILL, NO. 4
LOTS 1 AND 2
STEAMBOAT SPRINGS, CO 80487**

HORIZONTAL SCALE



SCALE: 1" = 20'

CONTOUR INTERVAL = 1 FT

DATE: 5/30/2023

OB #: 1448-005

DESIGN BY: AP/WNM

REVIEW BY: FPSE

IF THIS DRAWING IS PRESENTED IN A
FORMAT OTHER THAN 24" X 36", THE
GRAPHIC SCALE SHOULD BE UTILIZED.

OPEN SPACE PLAN

SHEET NO

C13