

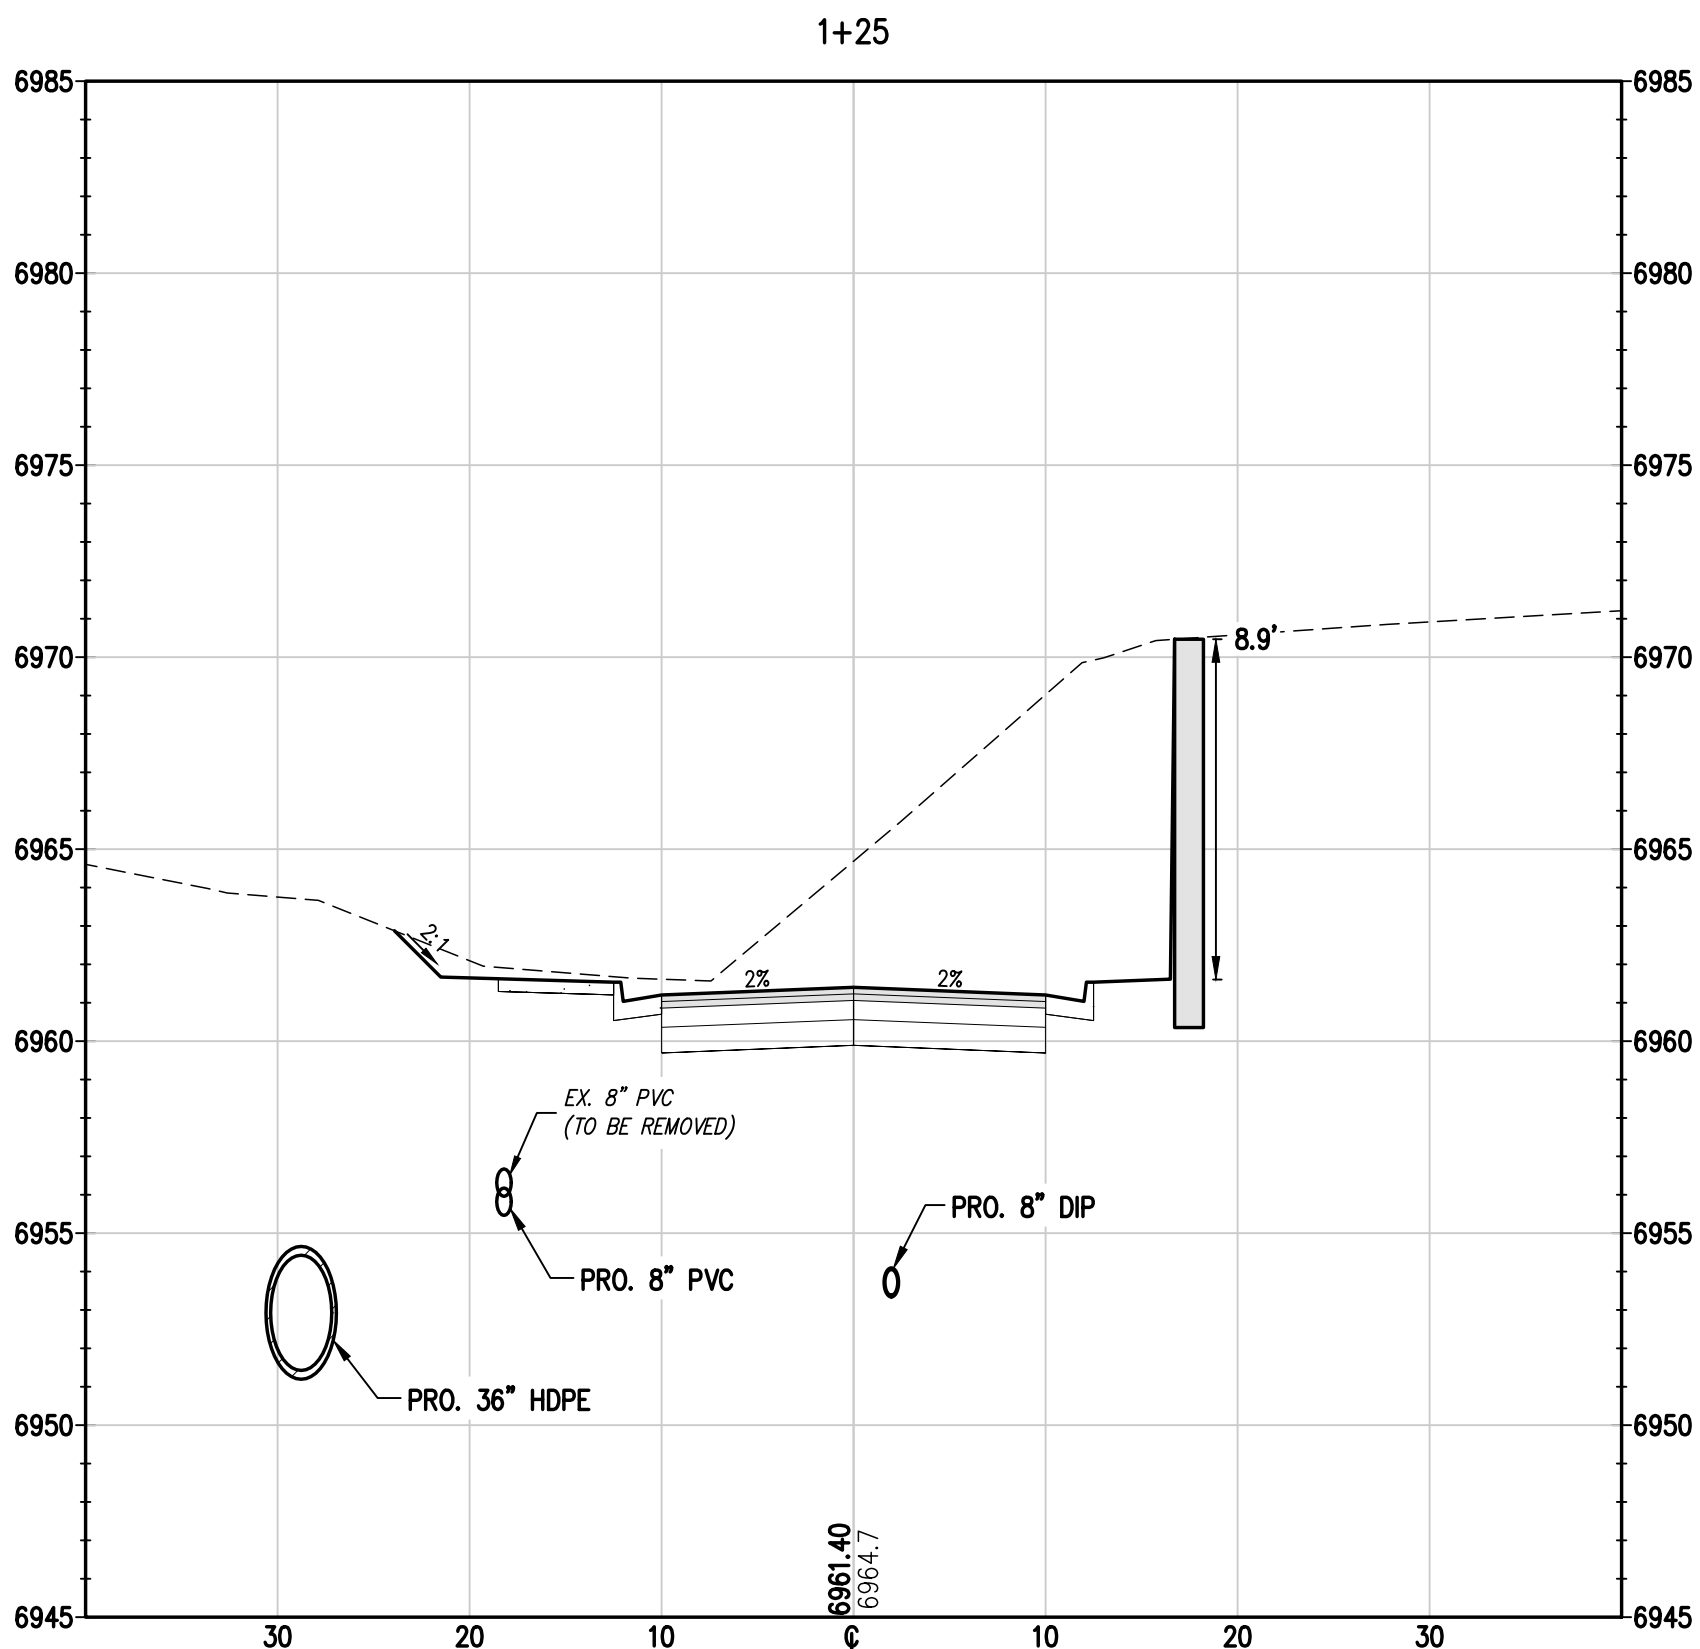
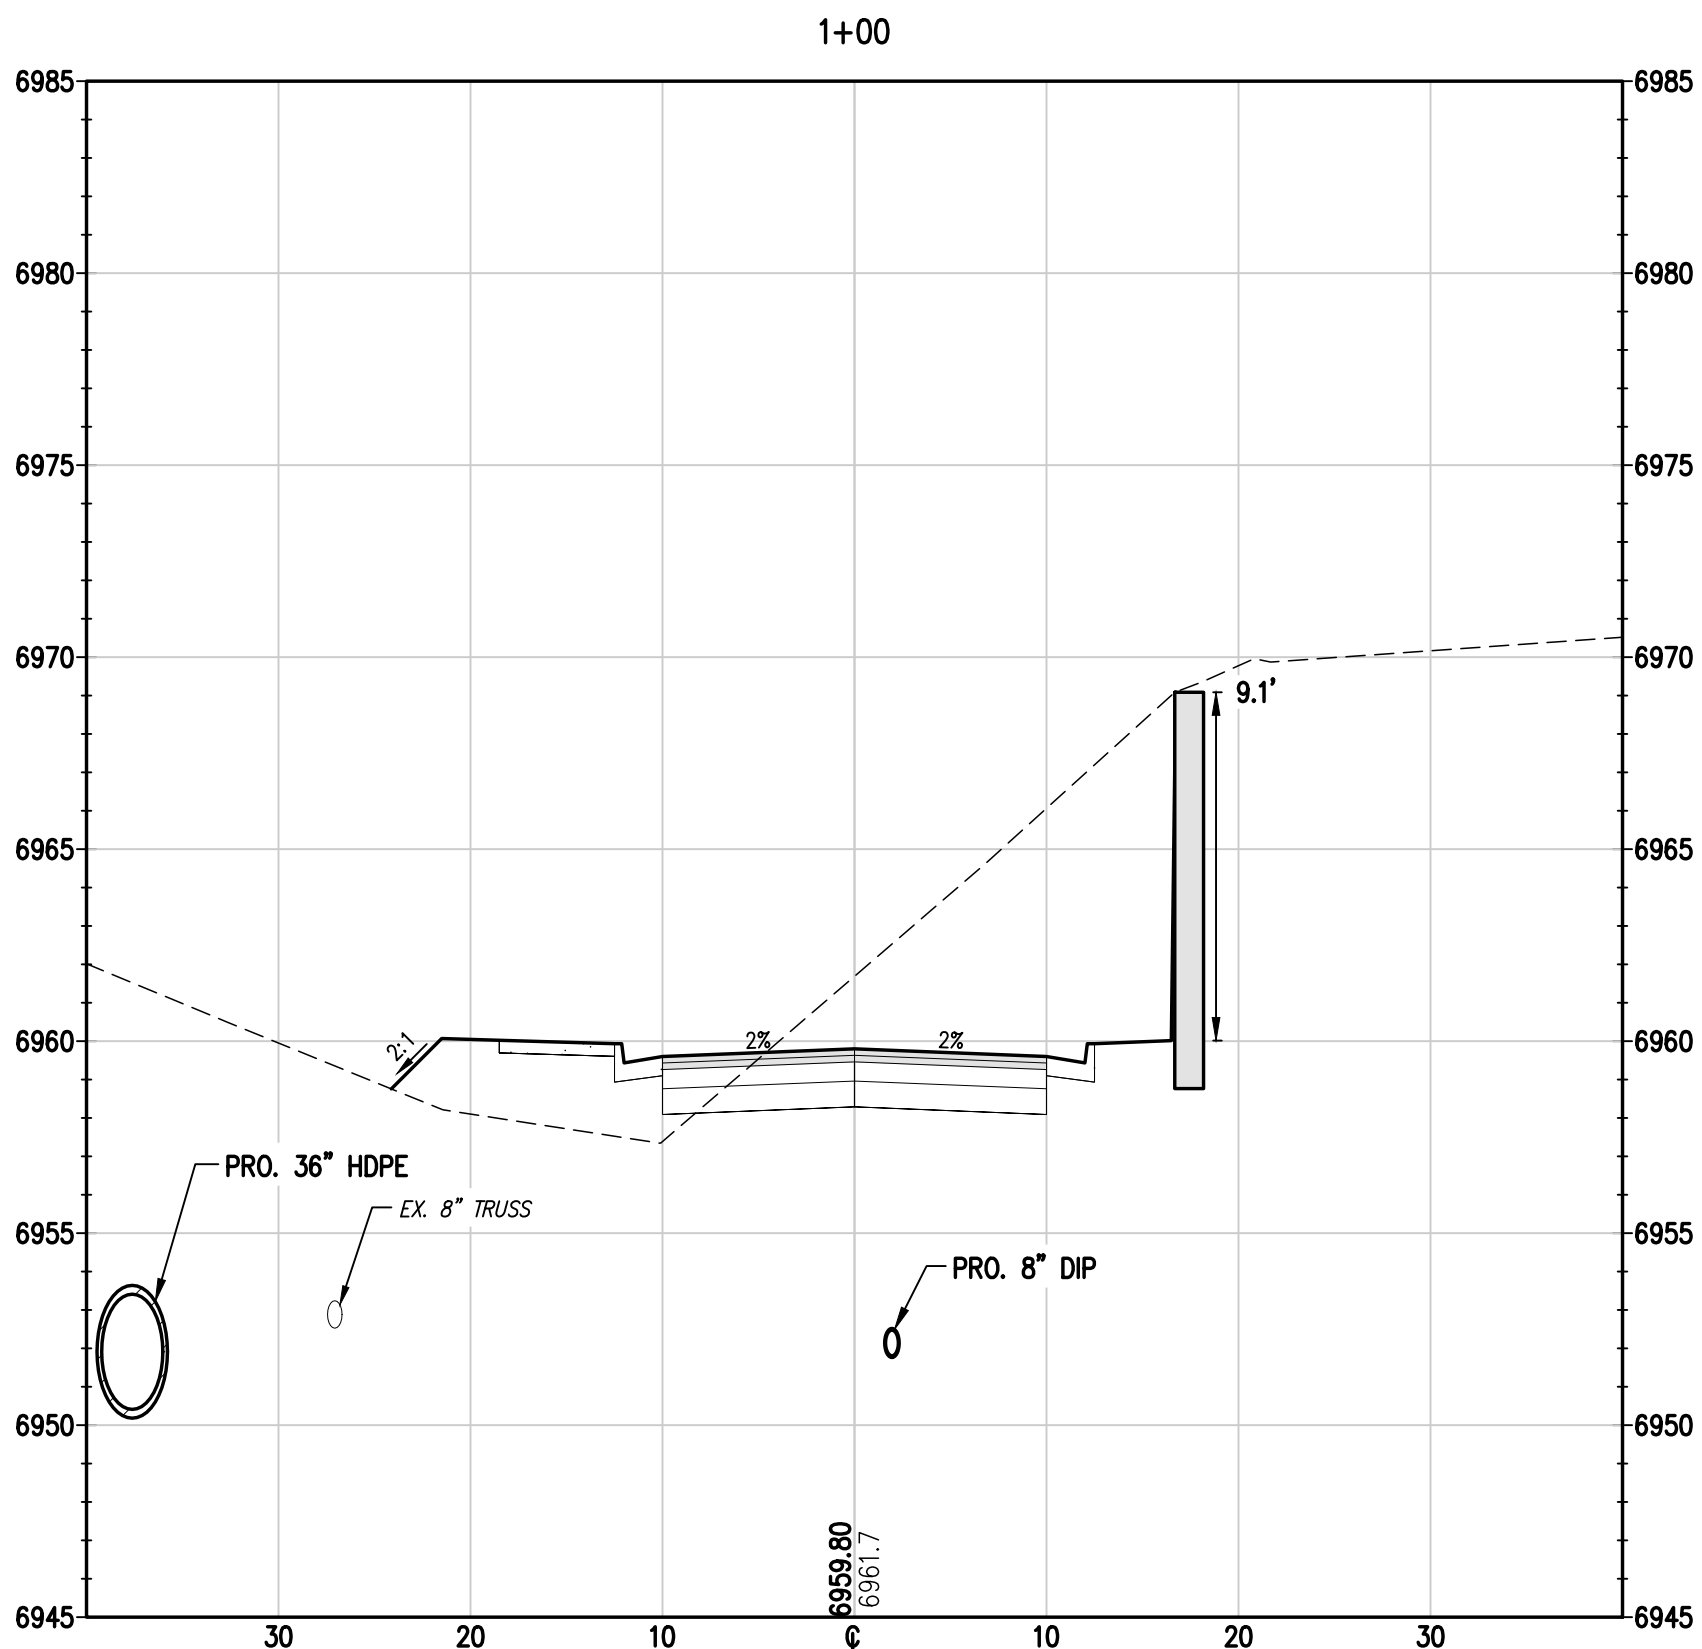
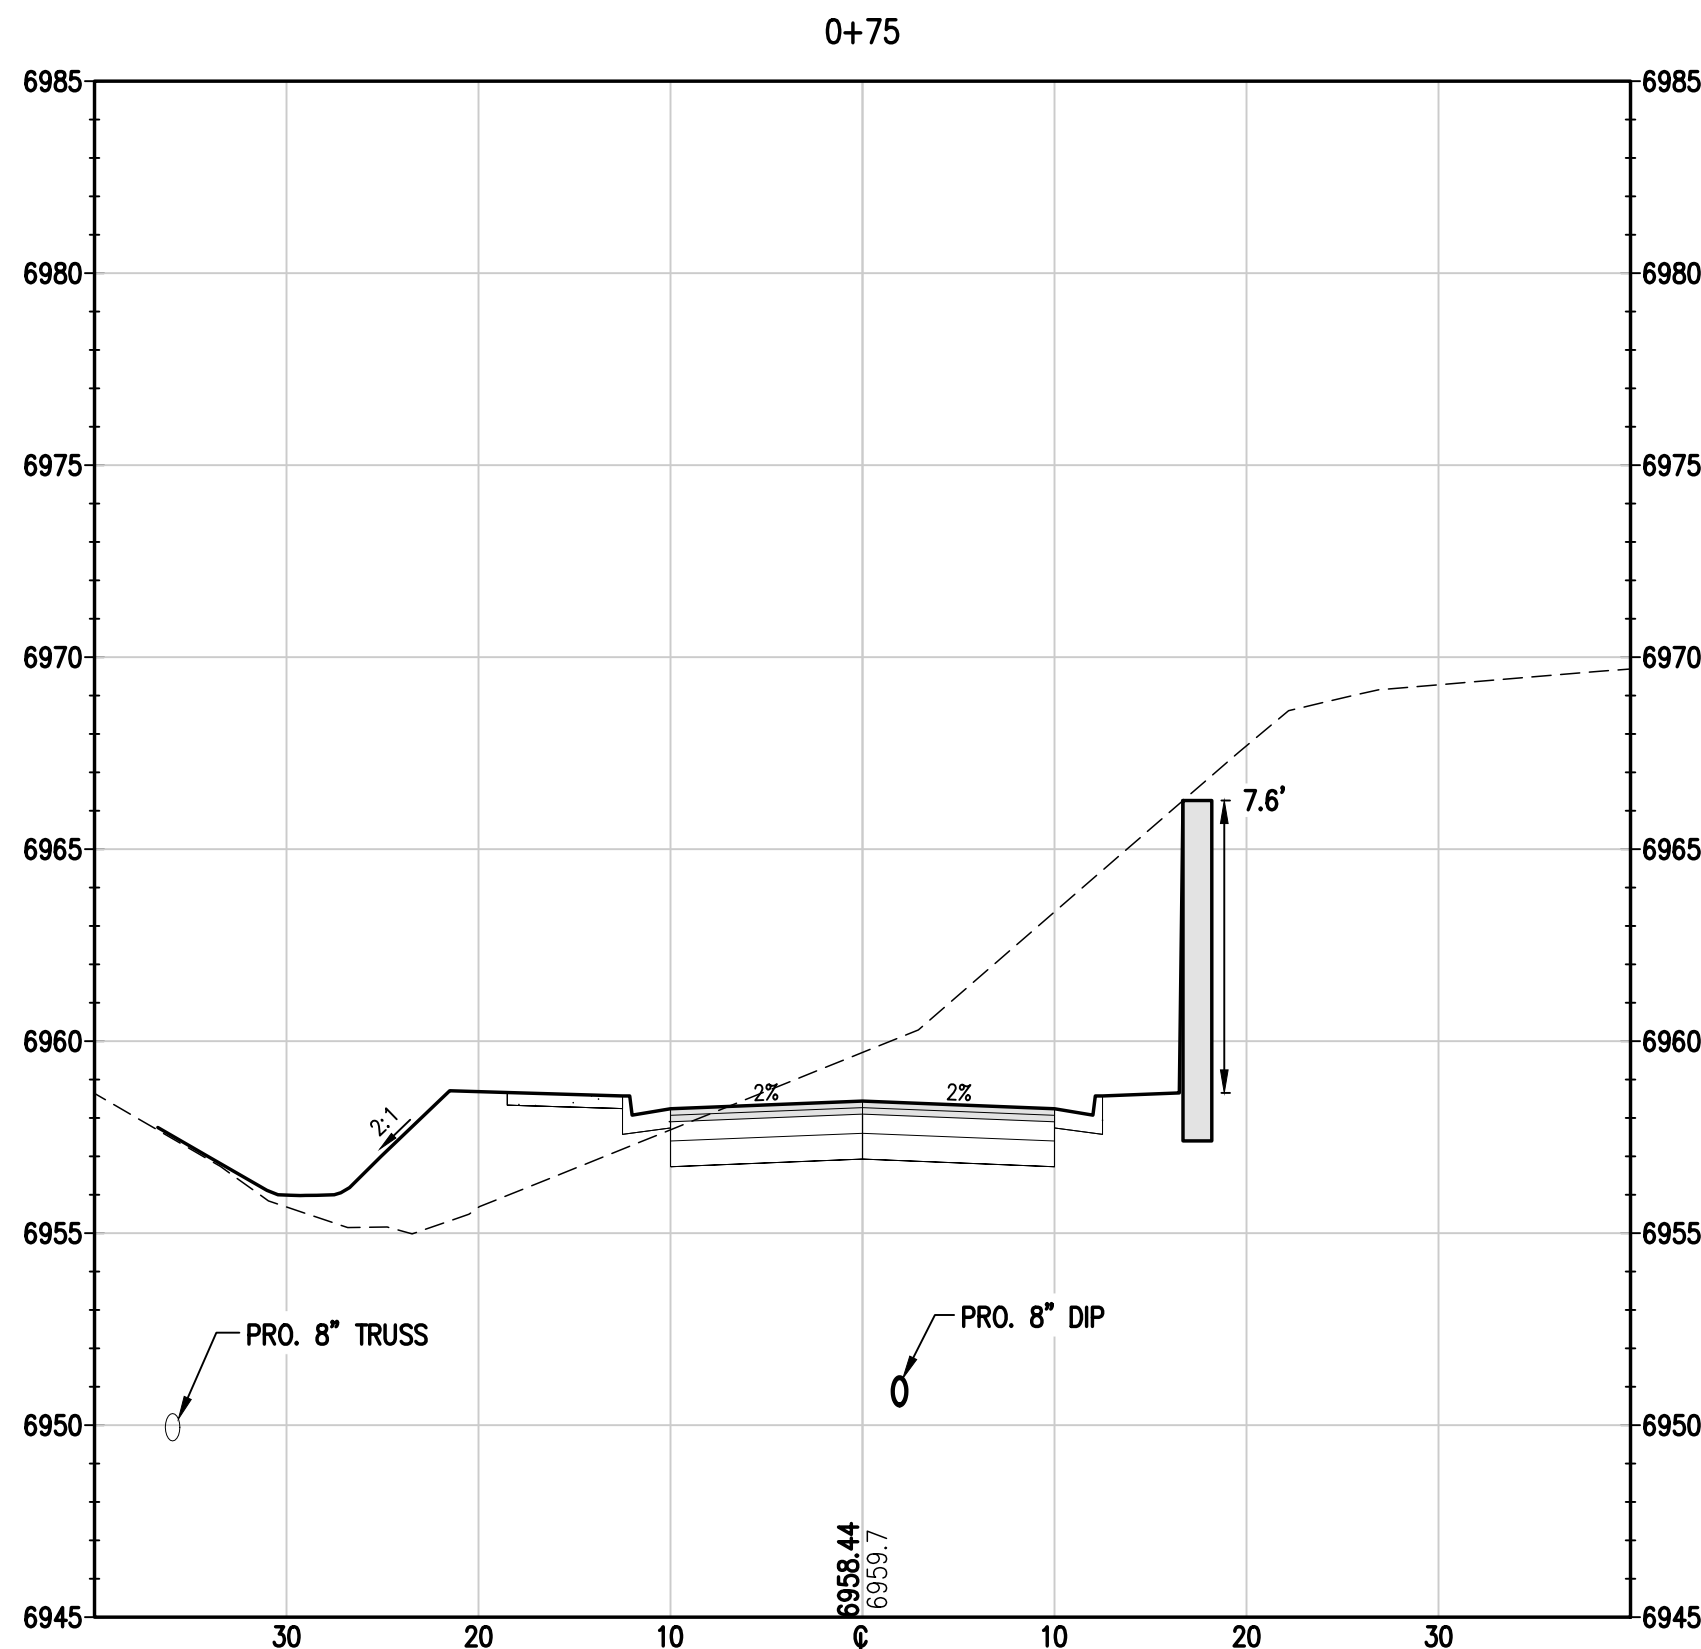
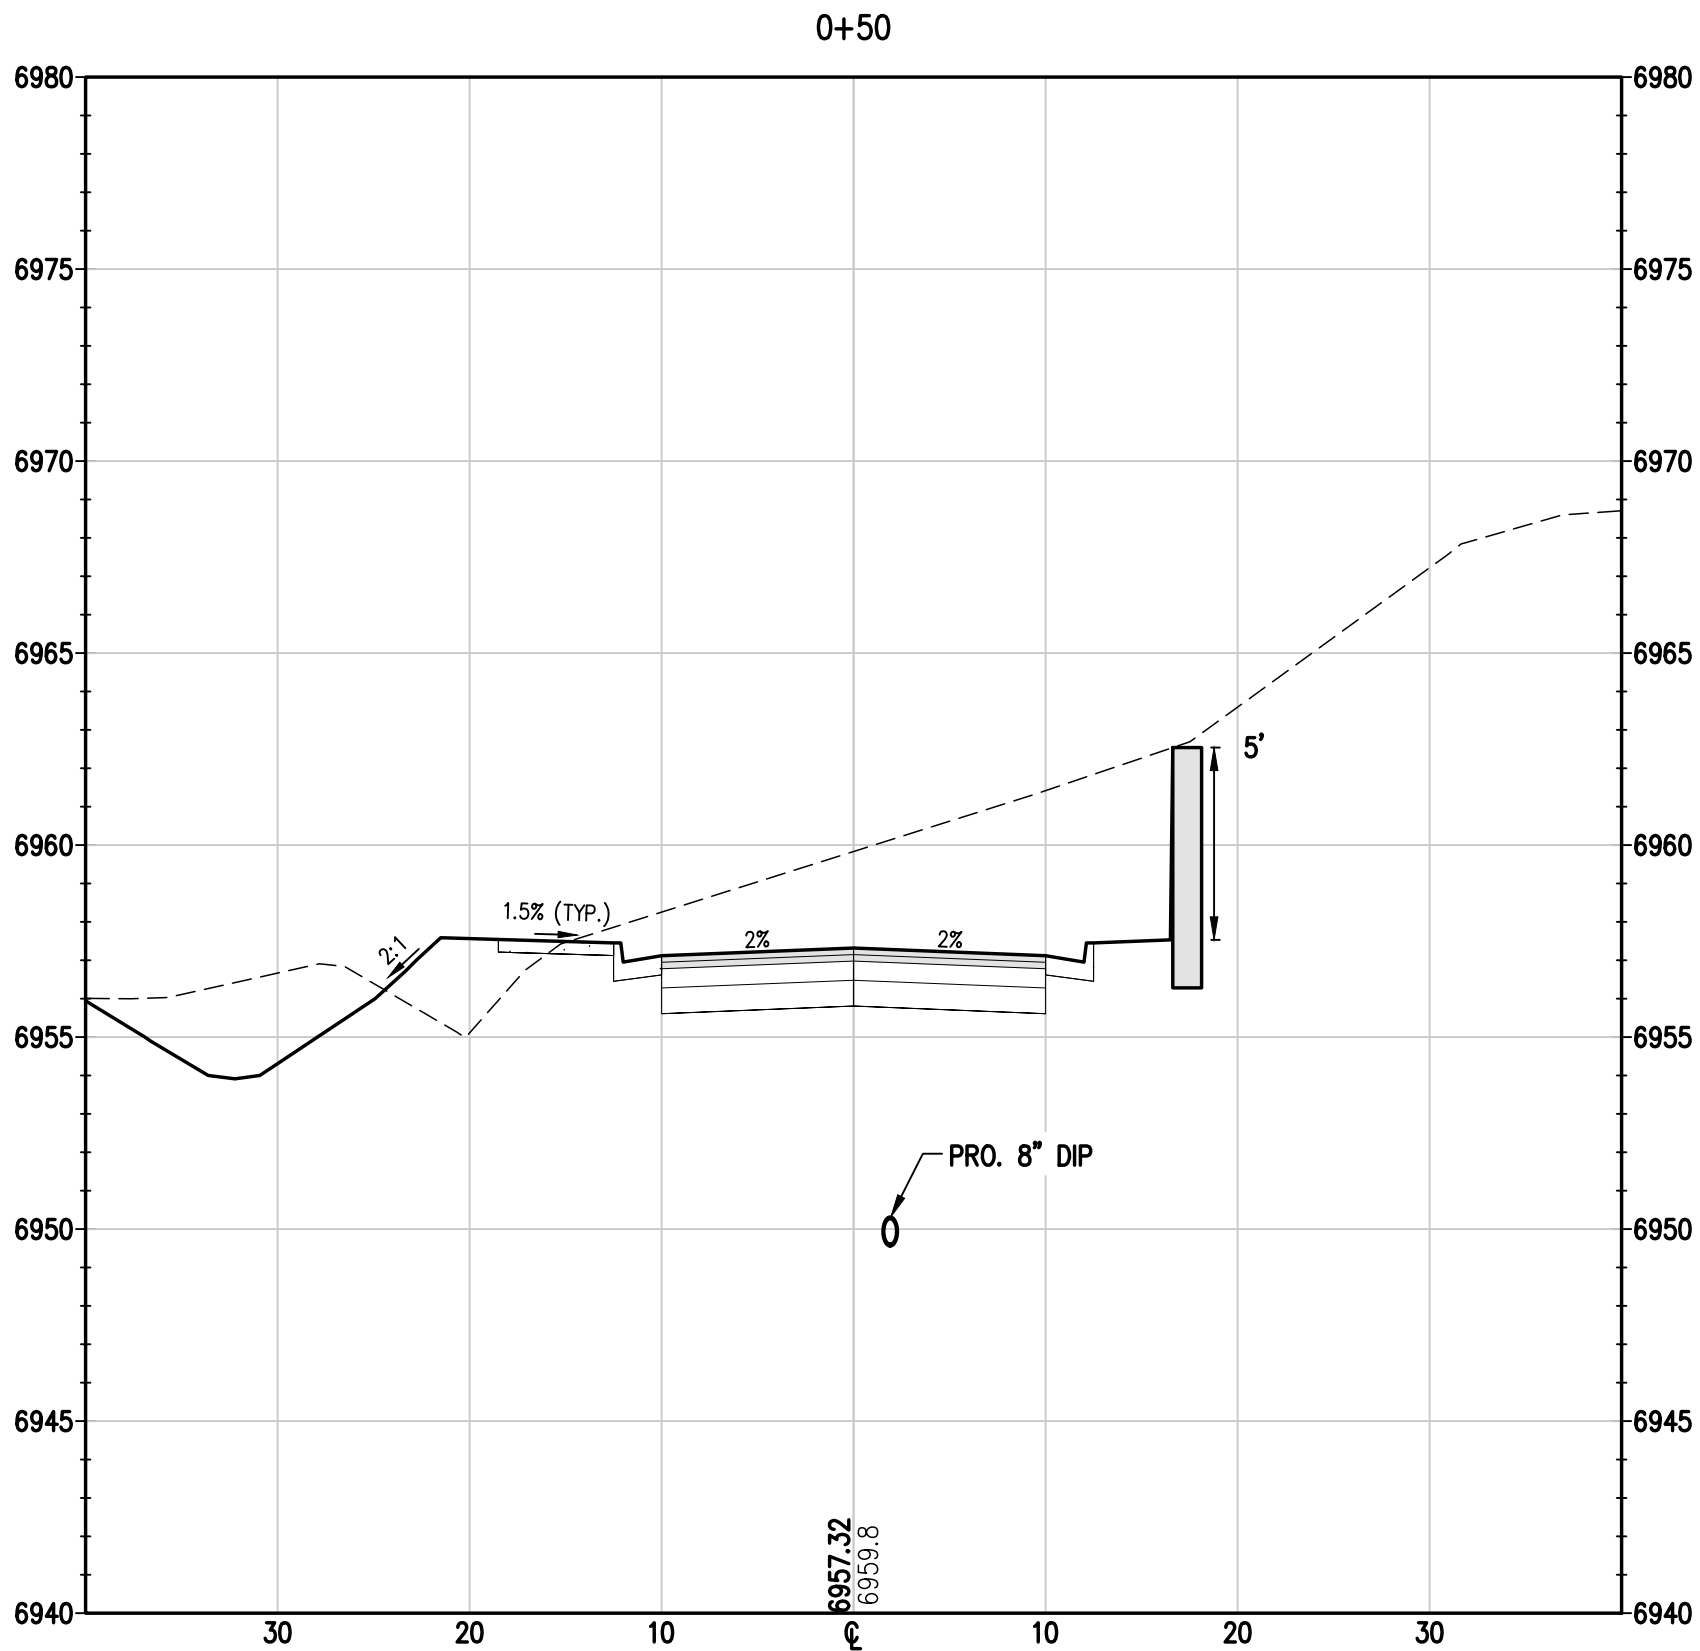
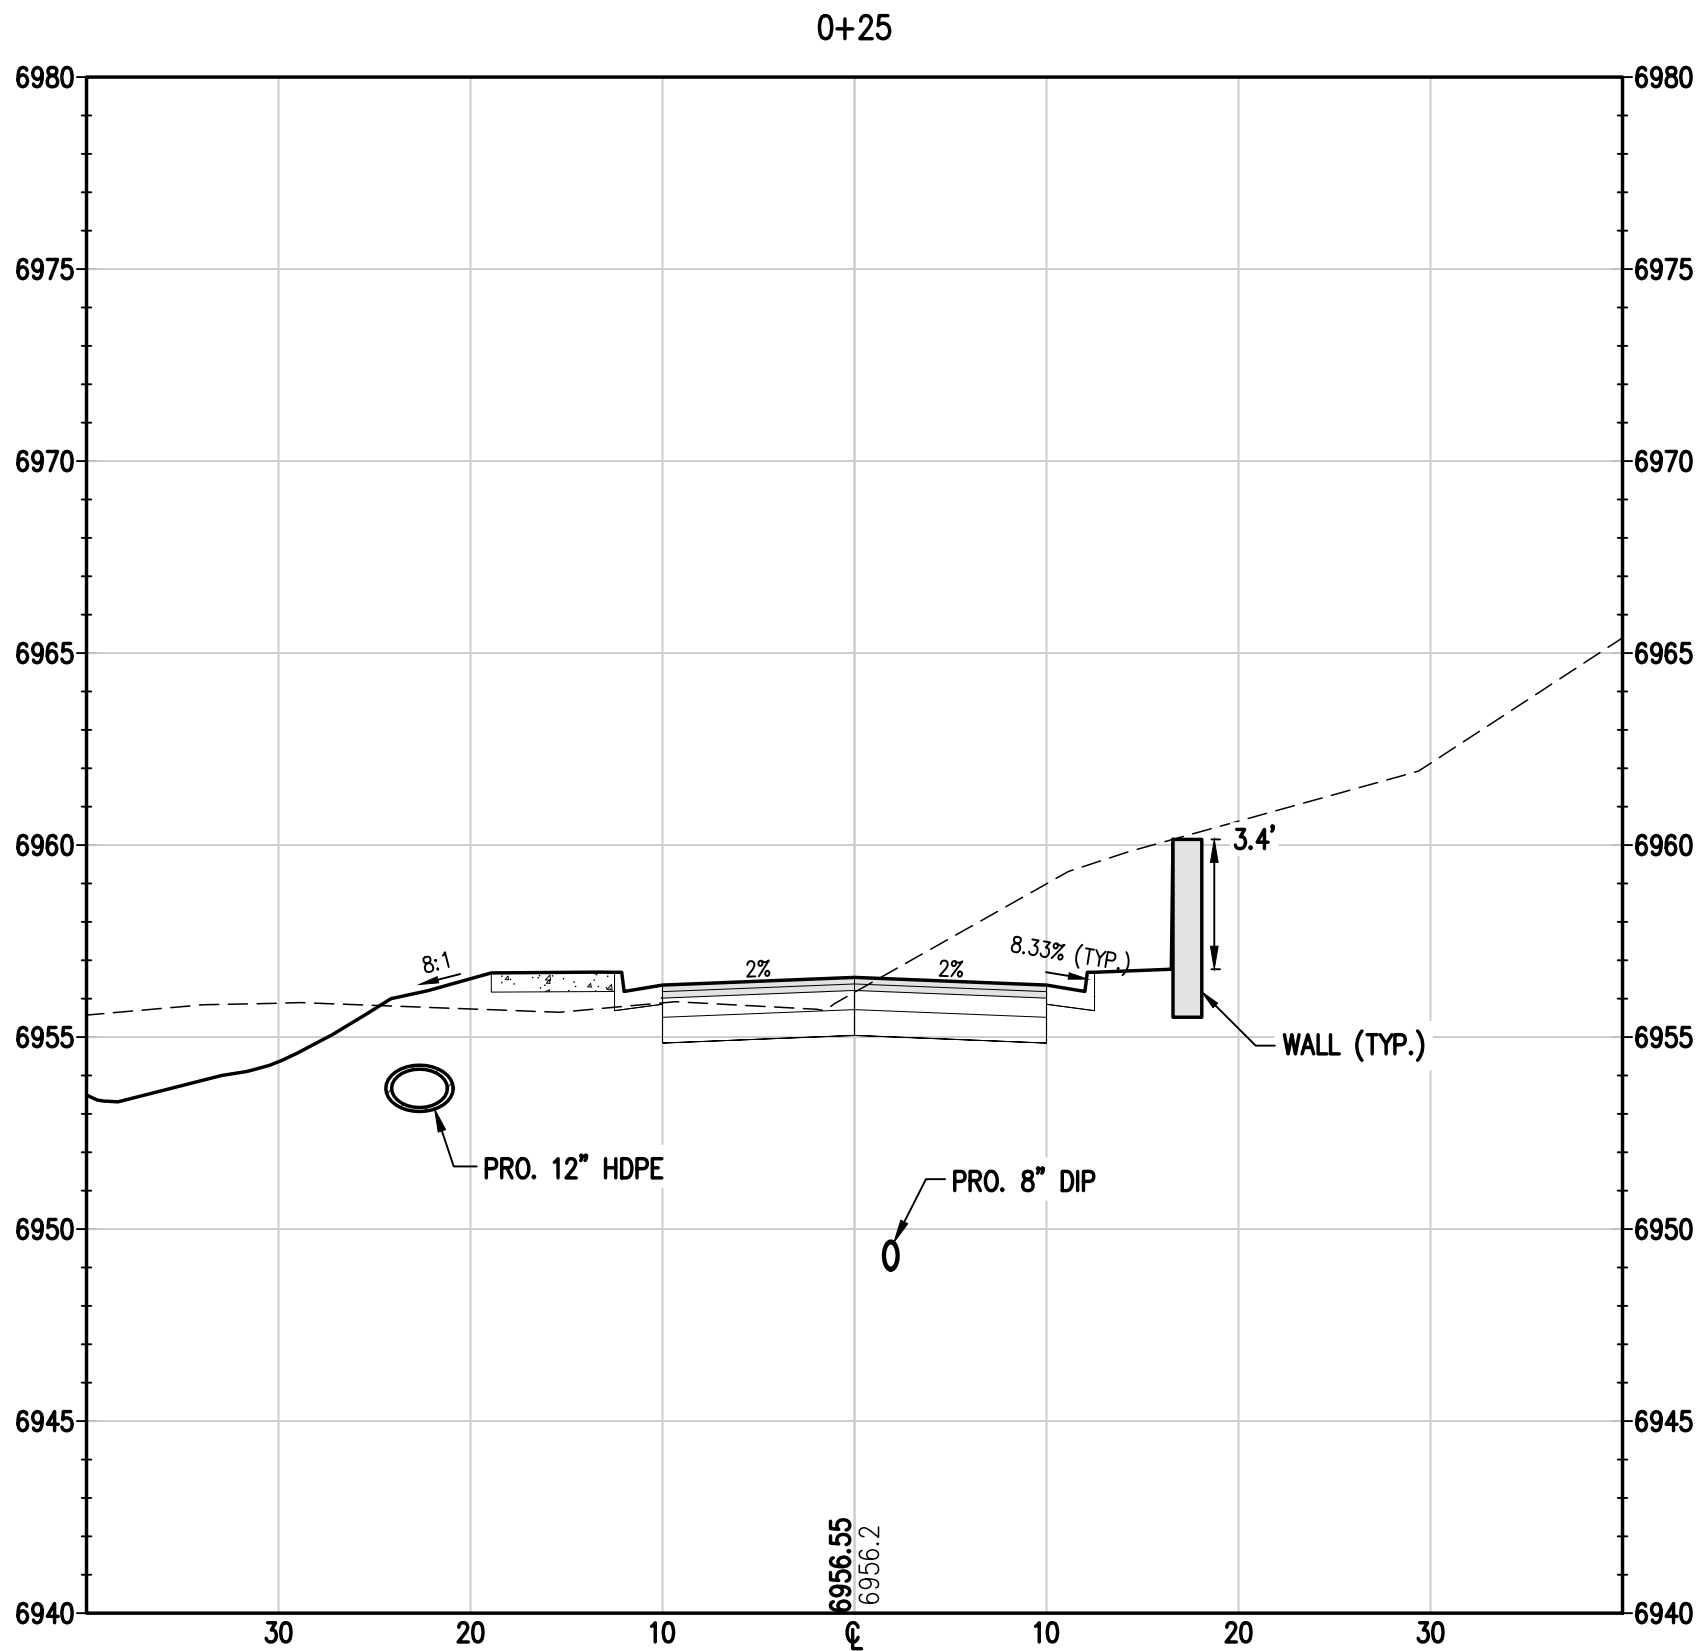


O:\CO20235 Astrid-Edgemont Ph2\Drawings\Construction Documents\20235 CROSS SECTIONS-CD.dwg, 5/15/2024 2:52:35 PM, Steve Batchelder

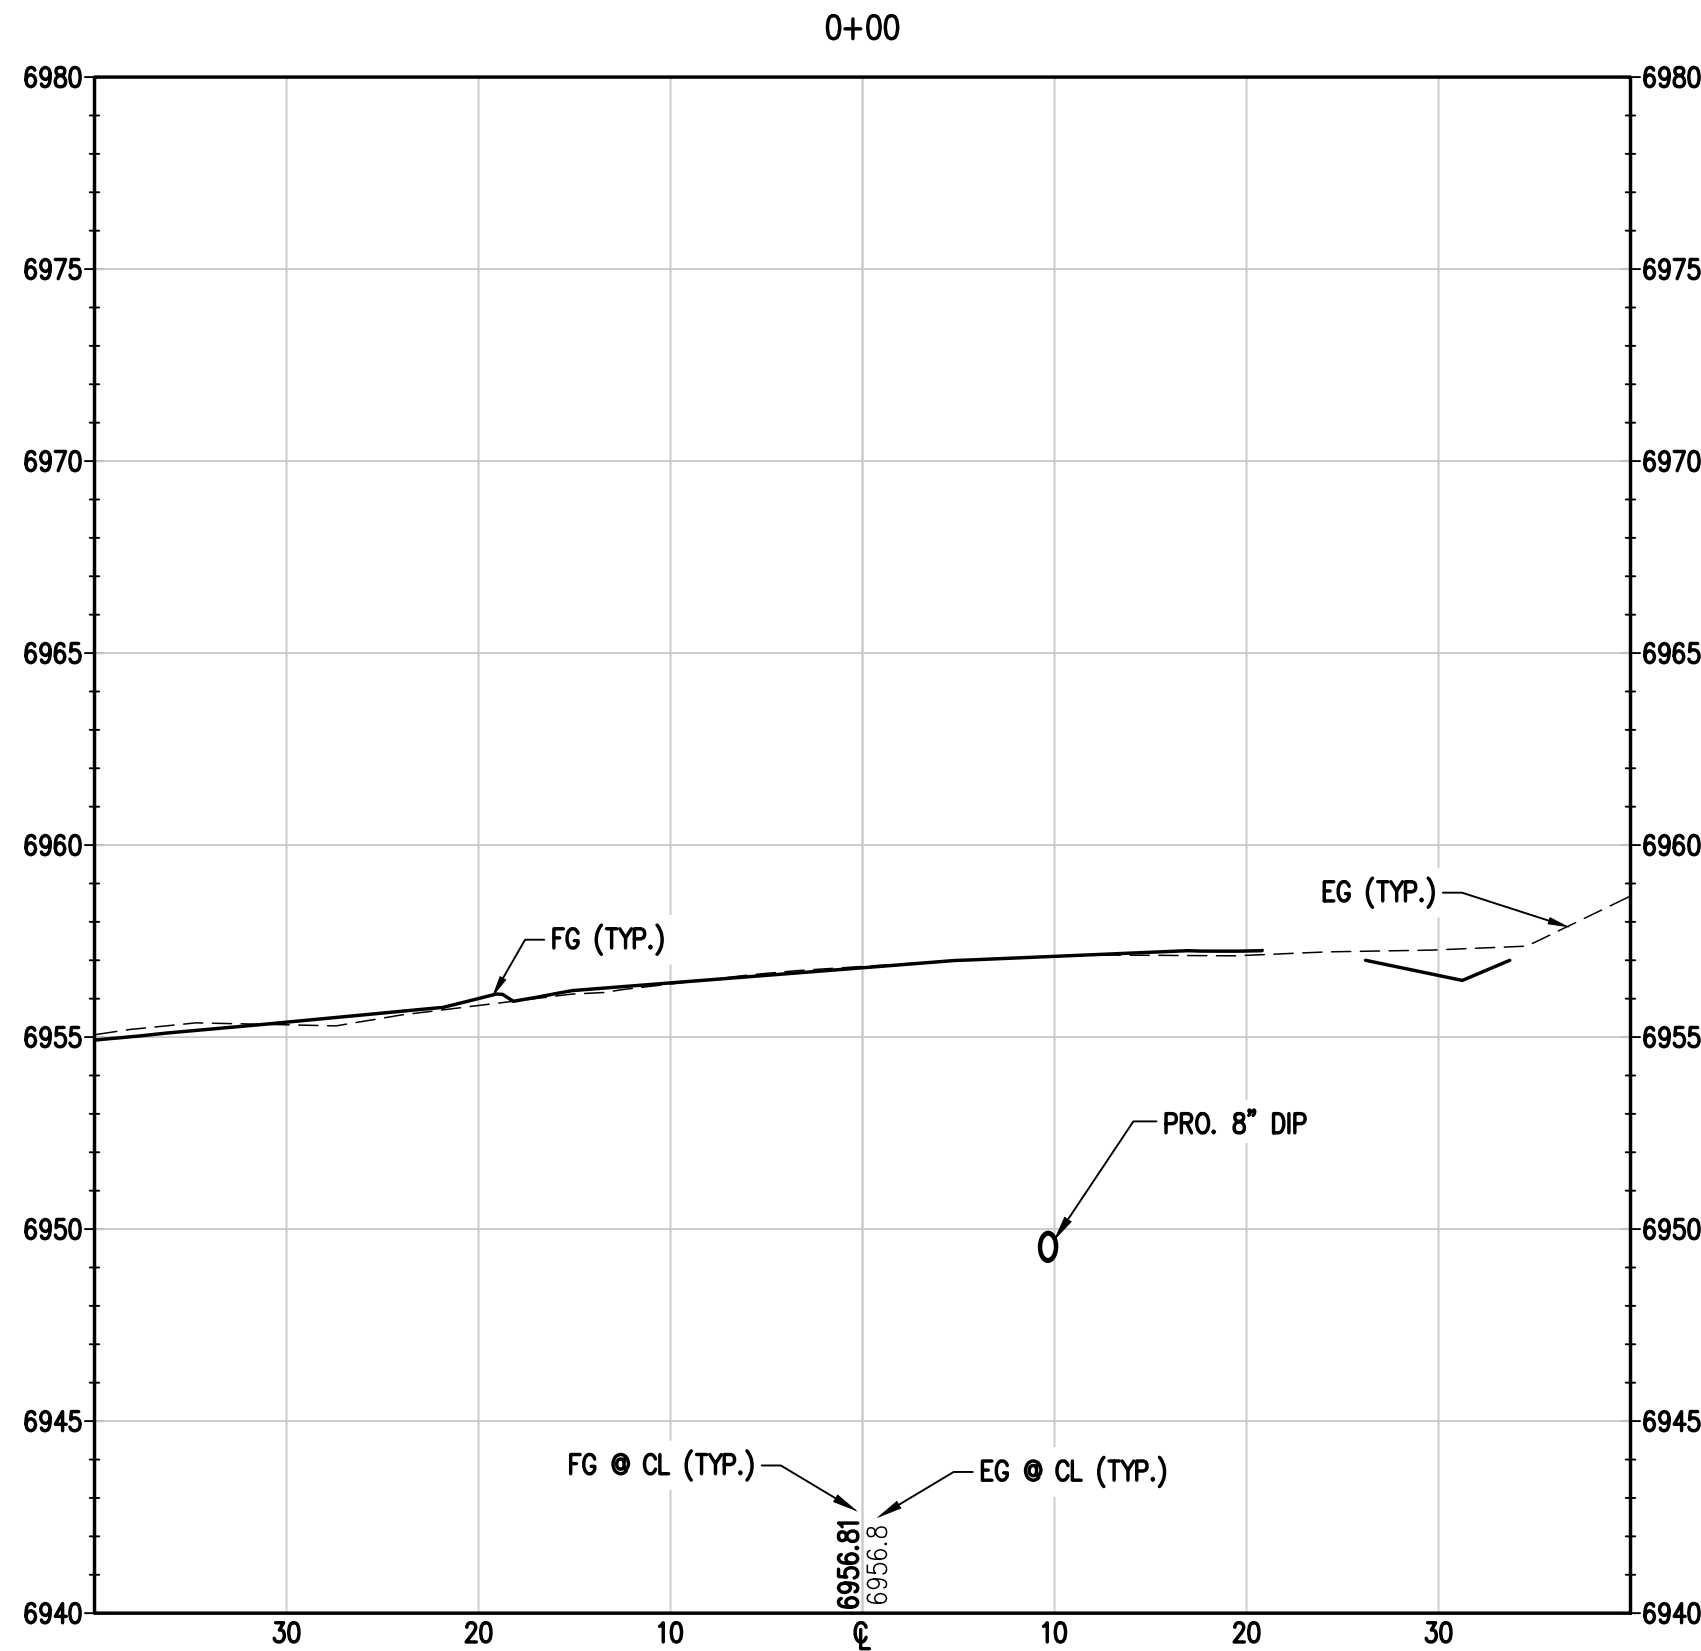

NOTE: DRY UTILITIES NOT
SHOWN IN CROSS SECTIONS FOR
CLARITY. RE: UTILITY PLANS

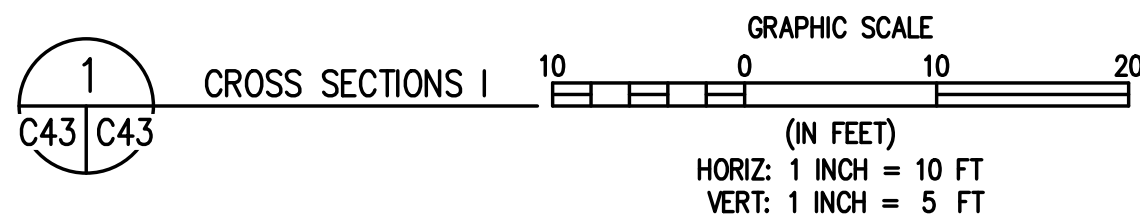

DESIGNED BY	DATE	PREPARED BY	REVISION DESCRIPTION
SMB	2/29/2024	SMB	INITIAL SUBMITTAL FOR CITY REVIEW
TJM	5/15/2024	SMB	CITY COMMENTS
MRB			

CITY OF STEAMBOAT SPRINGS
ROUTT COUNTY
THE ASTRID
2410 SKI TRAIL LANE
CROSS SECTIONS I







FOR AND ON BEHALF OF
BASELINE CORPORATION

34952
5-15-24
PROFESSIONAL ENGINEER


INITIAL SUBMITTAL 2/29/2024
DRAWING SIZE 24" X 36"
SURVEY FIRM LANDMARK, INC. SURVEY DATE 06/03/22
JOB NO. C020235
DRAWING NAME CROSS SECTIONS I
SHEET 43 OF 64

C43

C:\CO20235 Astrid-Edgemont Ph2\Drawings\Construction Documents\20235 CROSS SECTIONS-CD.dwg, 5/15/2024 2:52:37 PM, Steve Batchelder

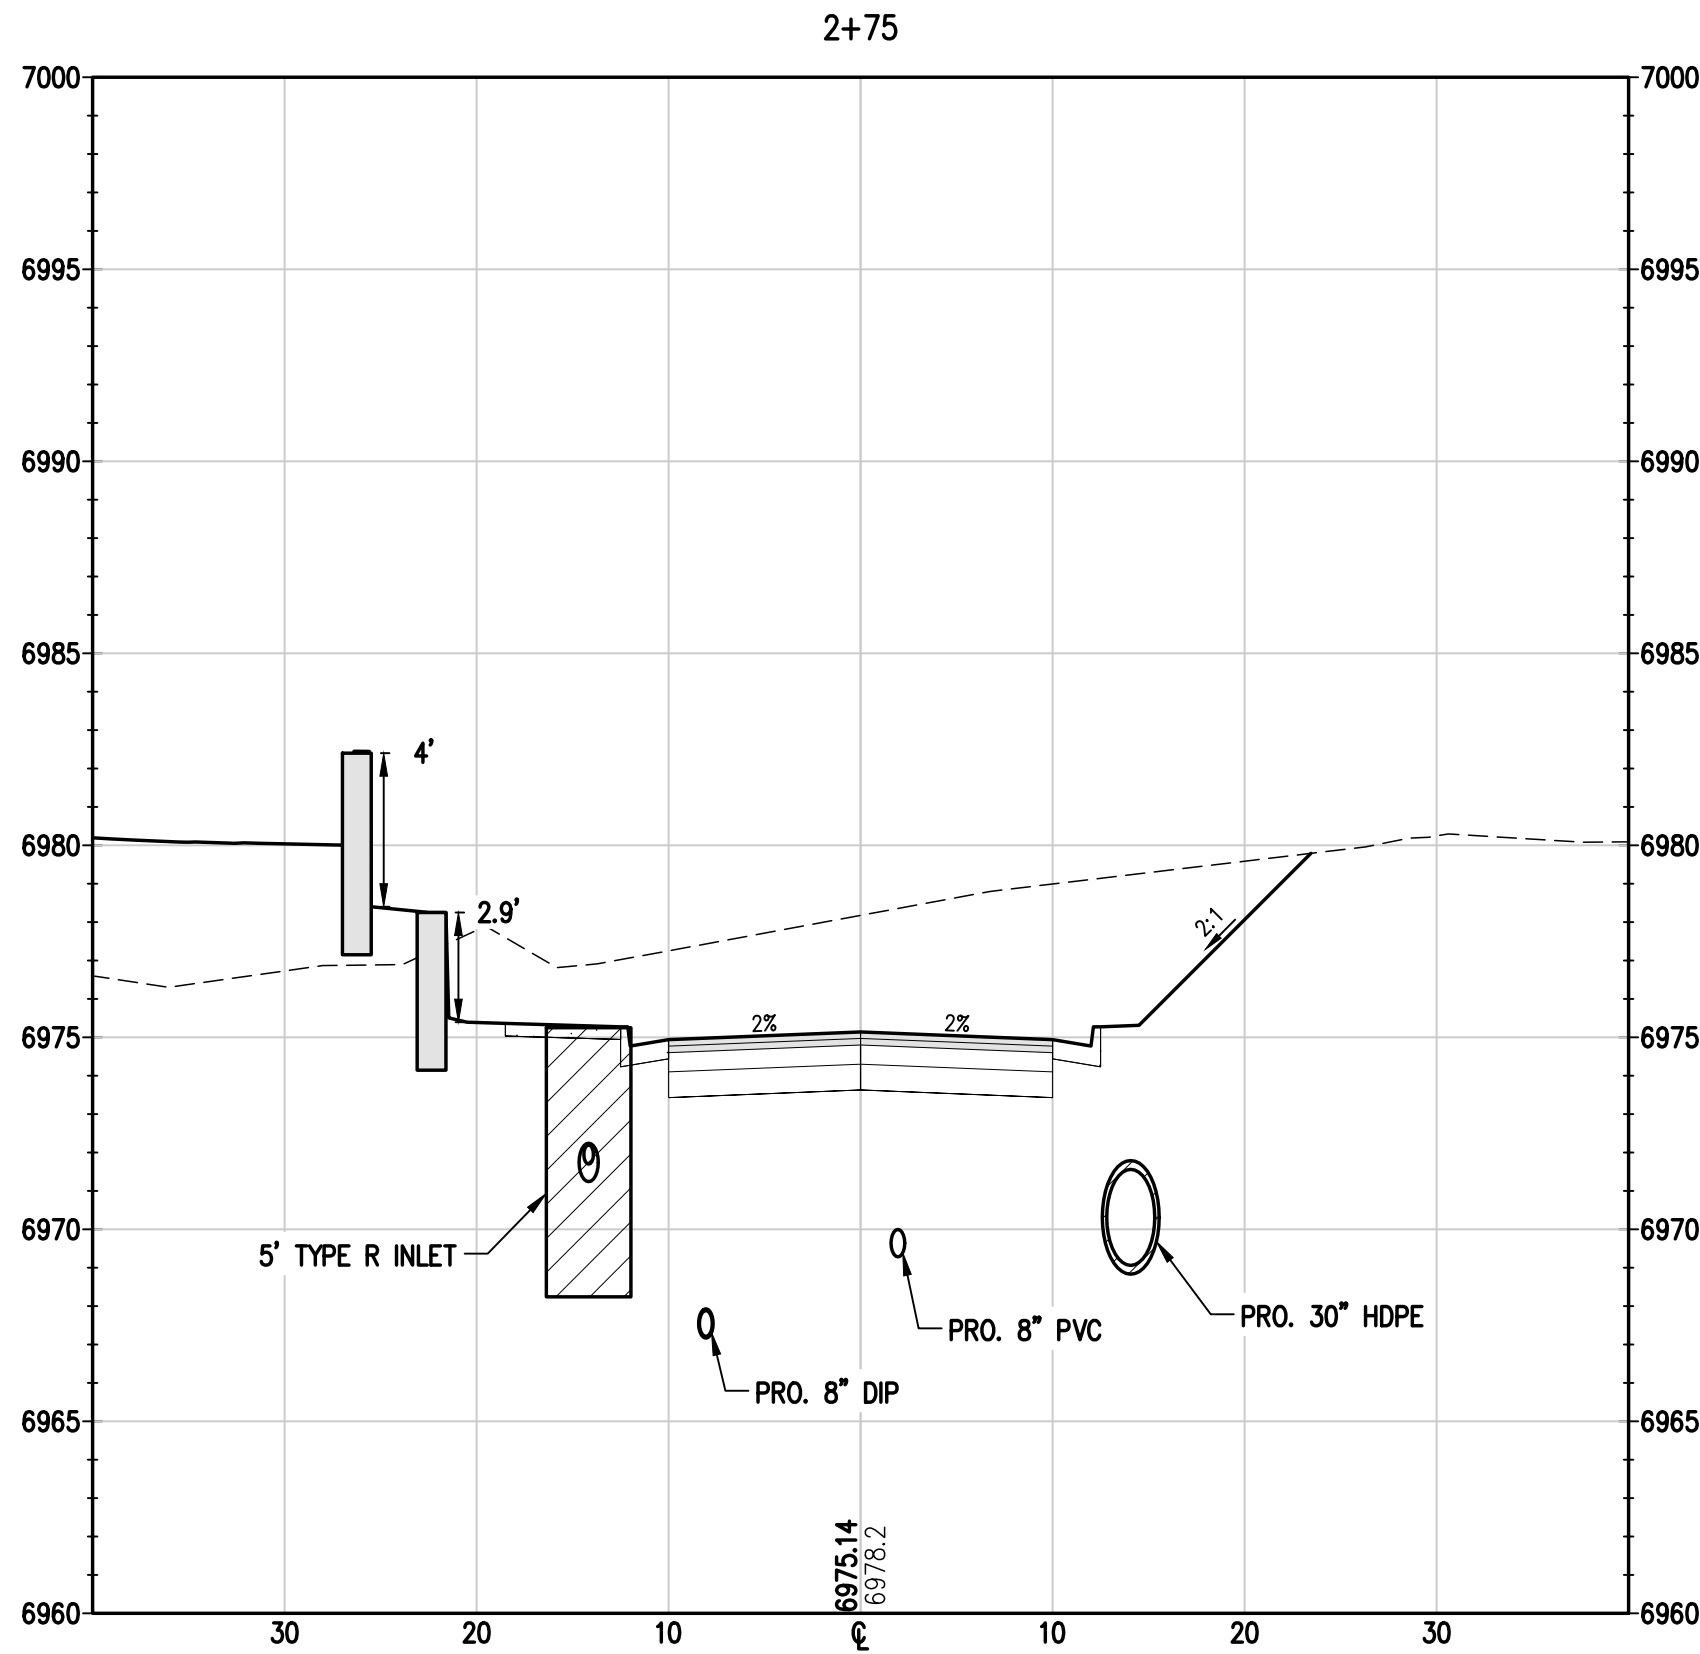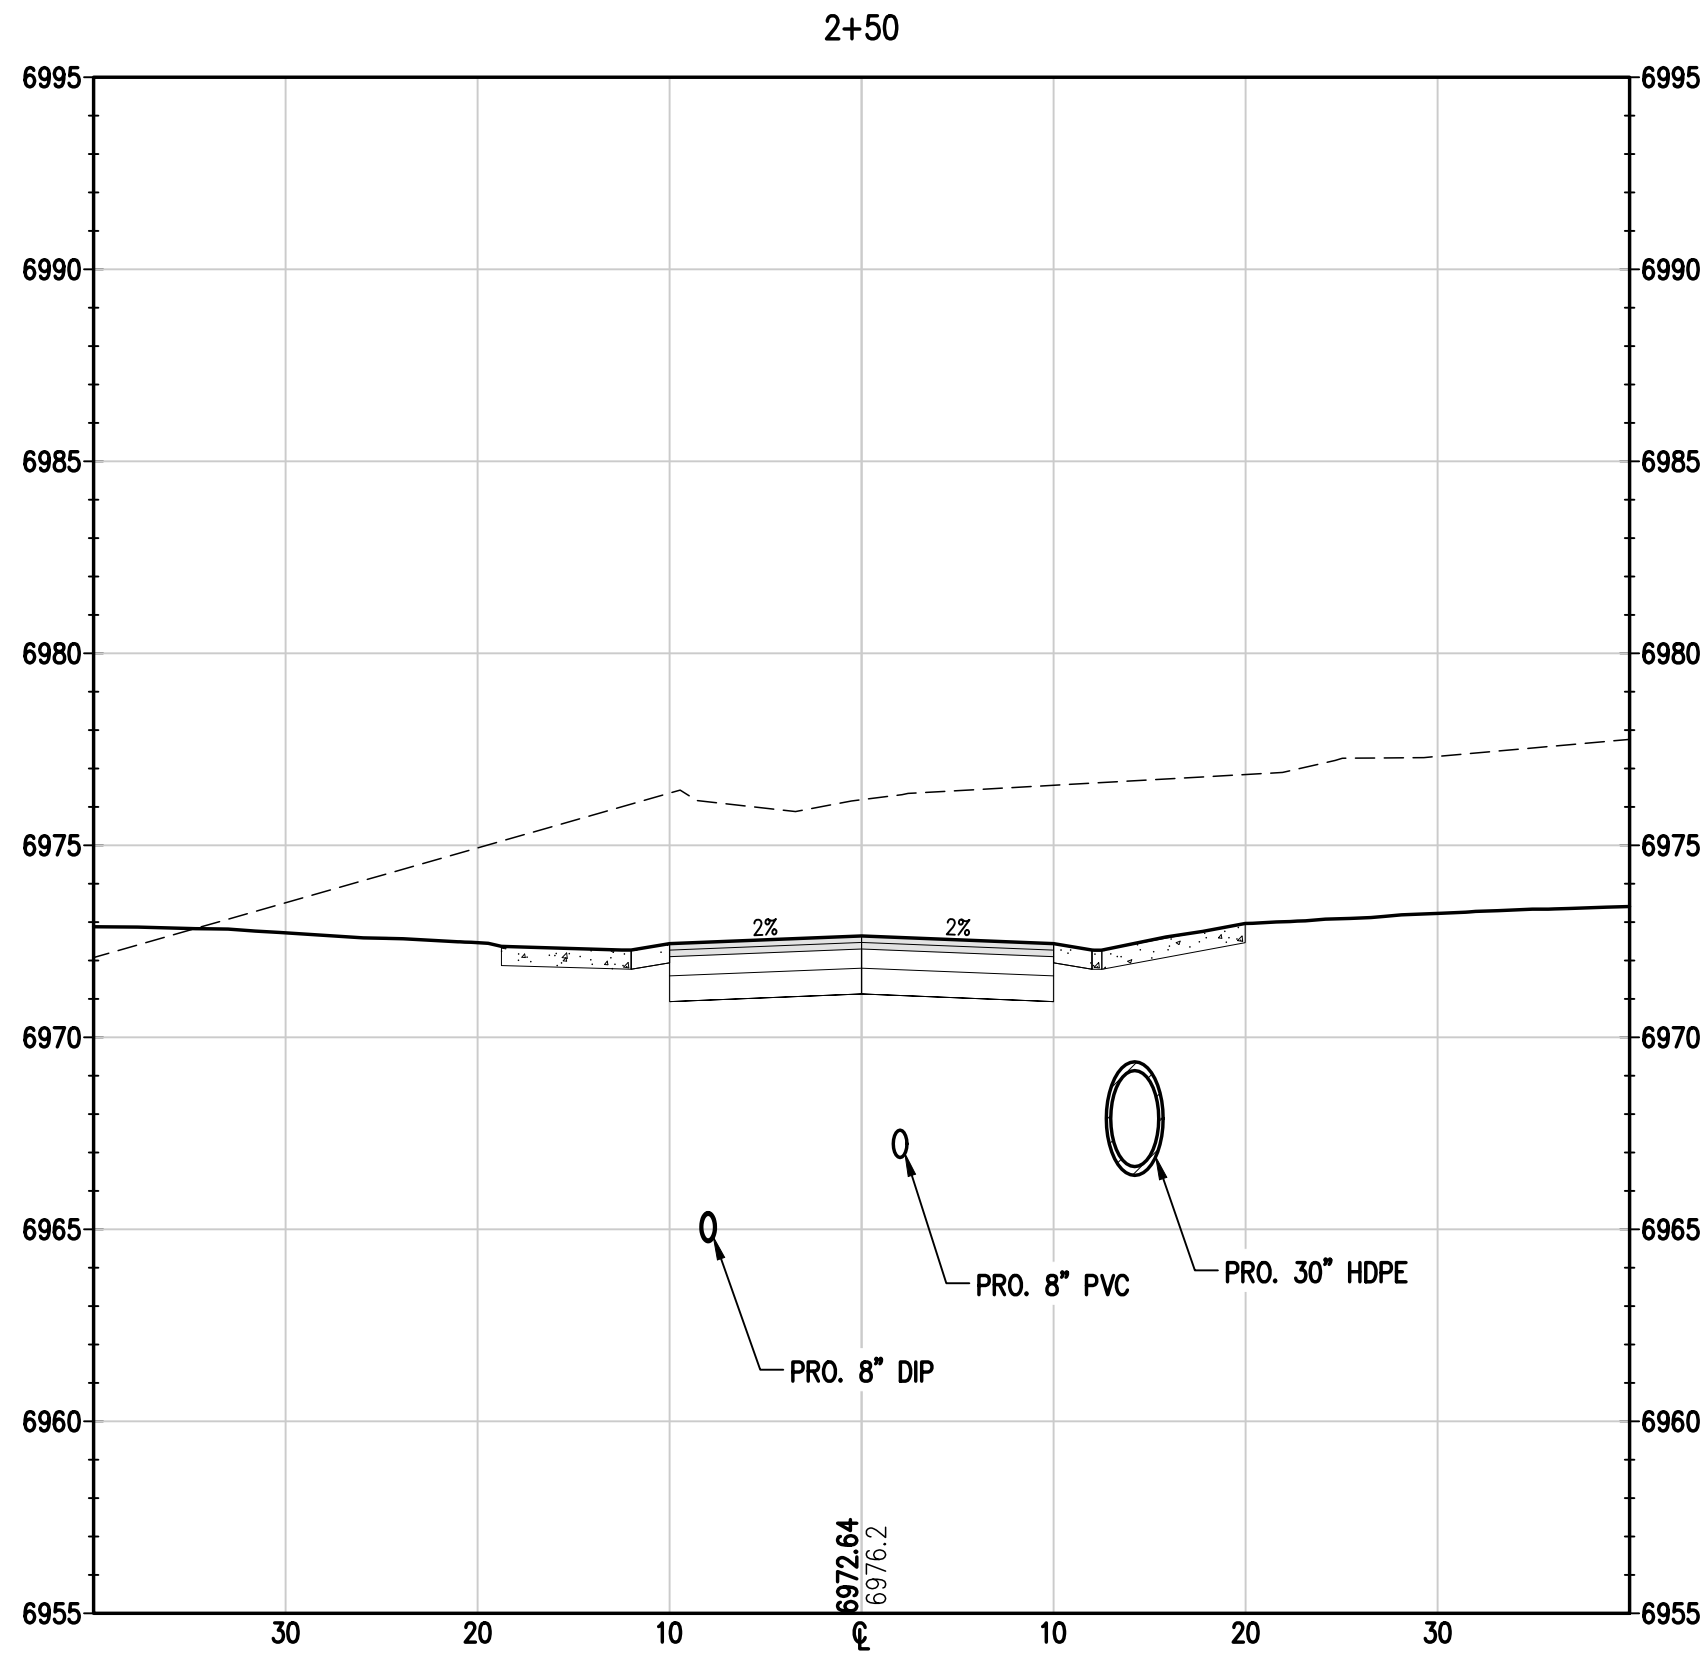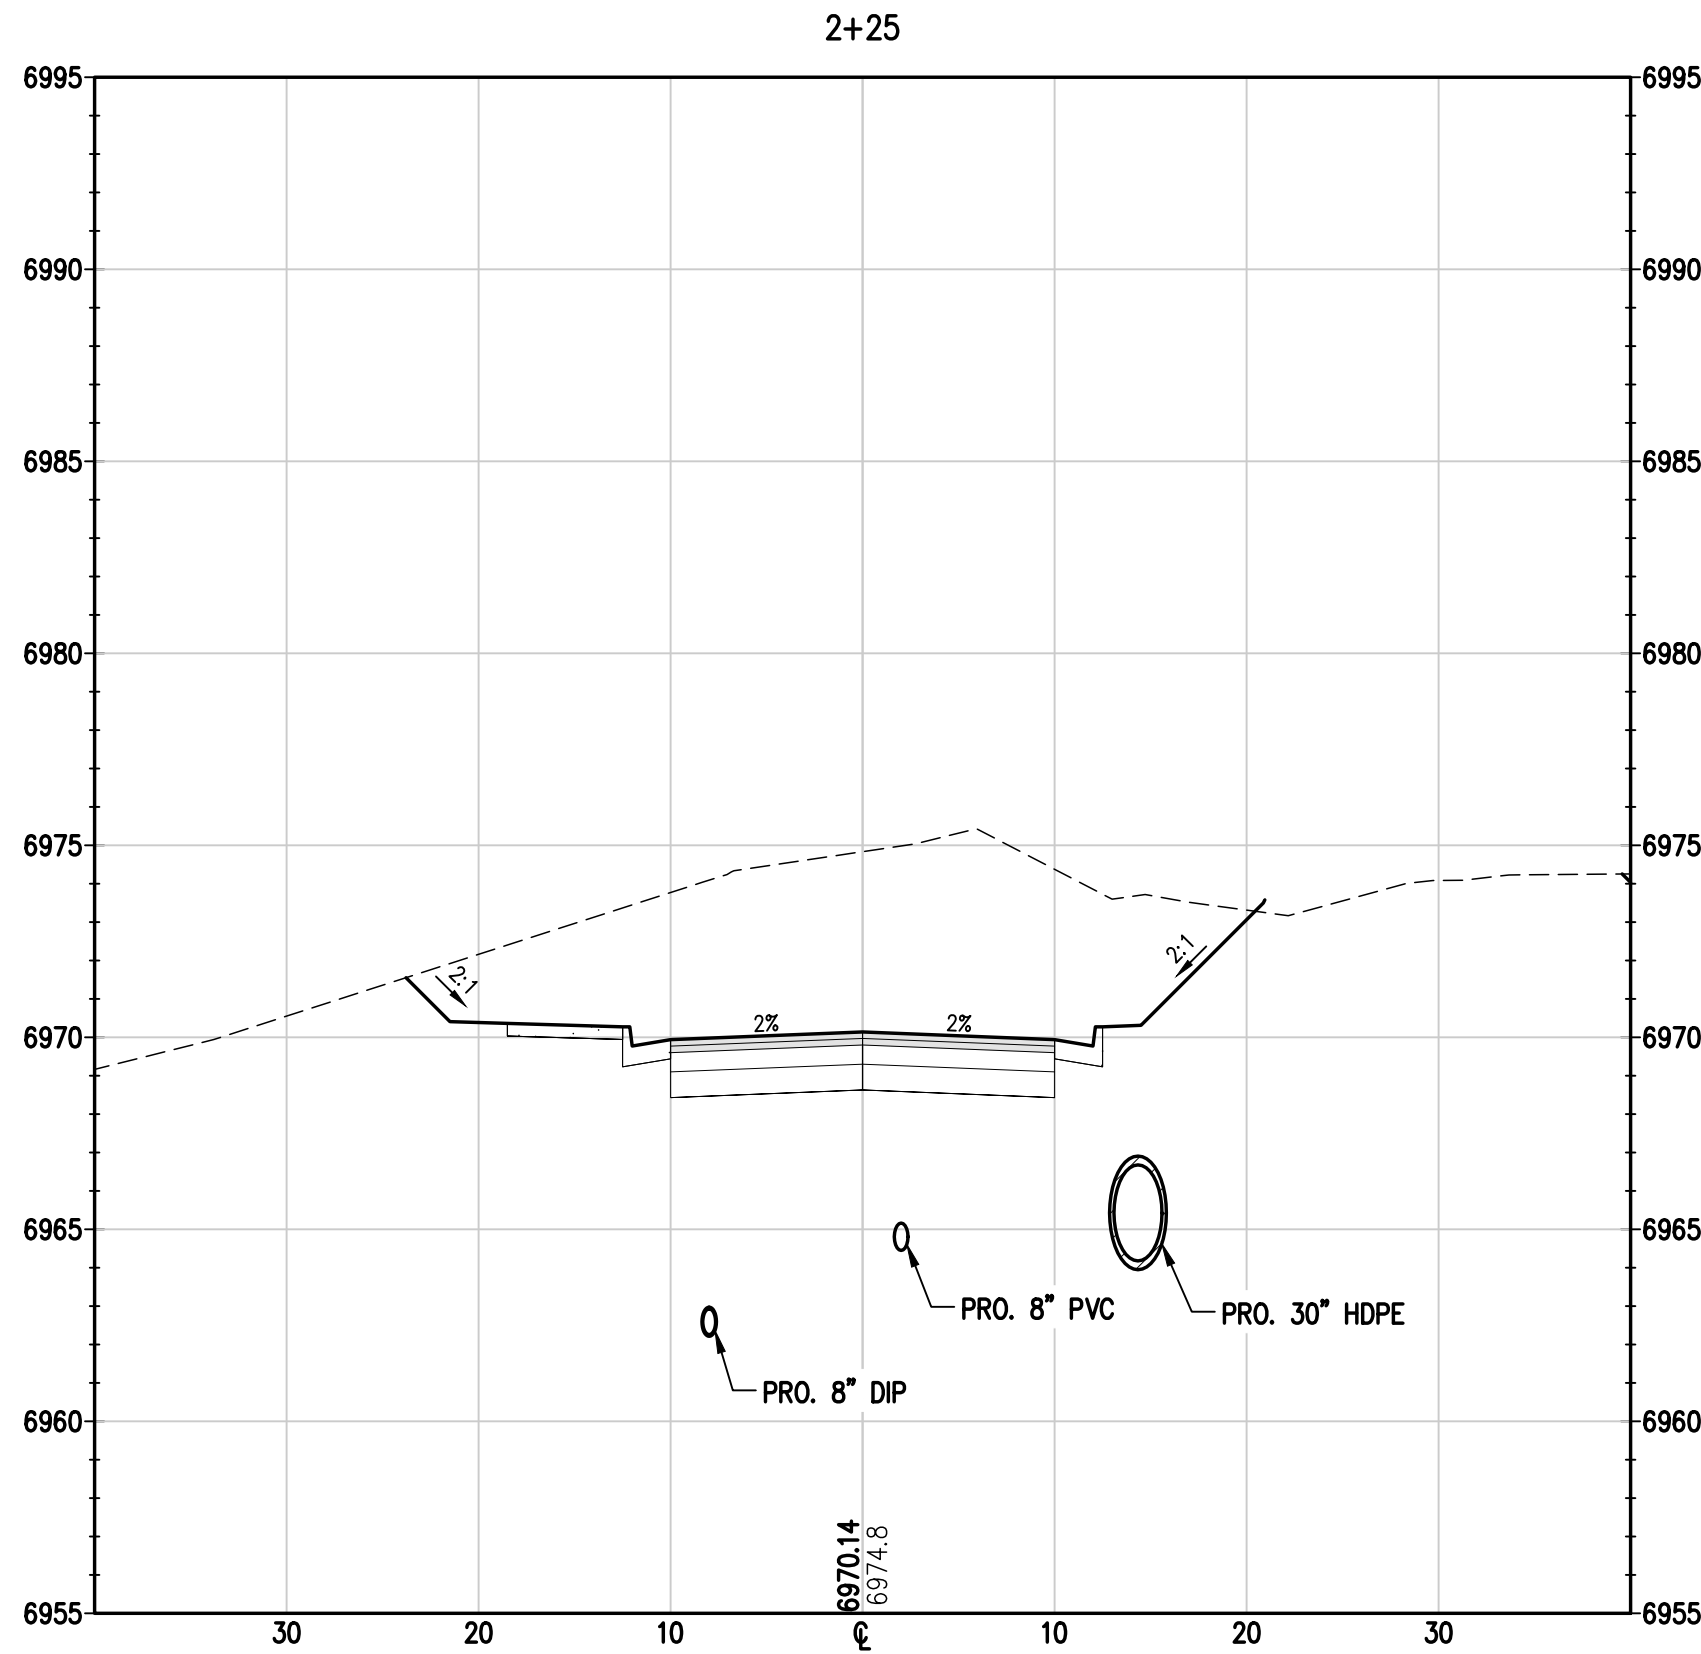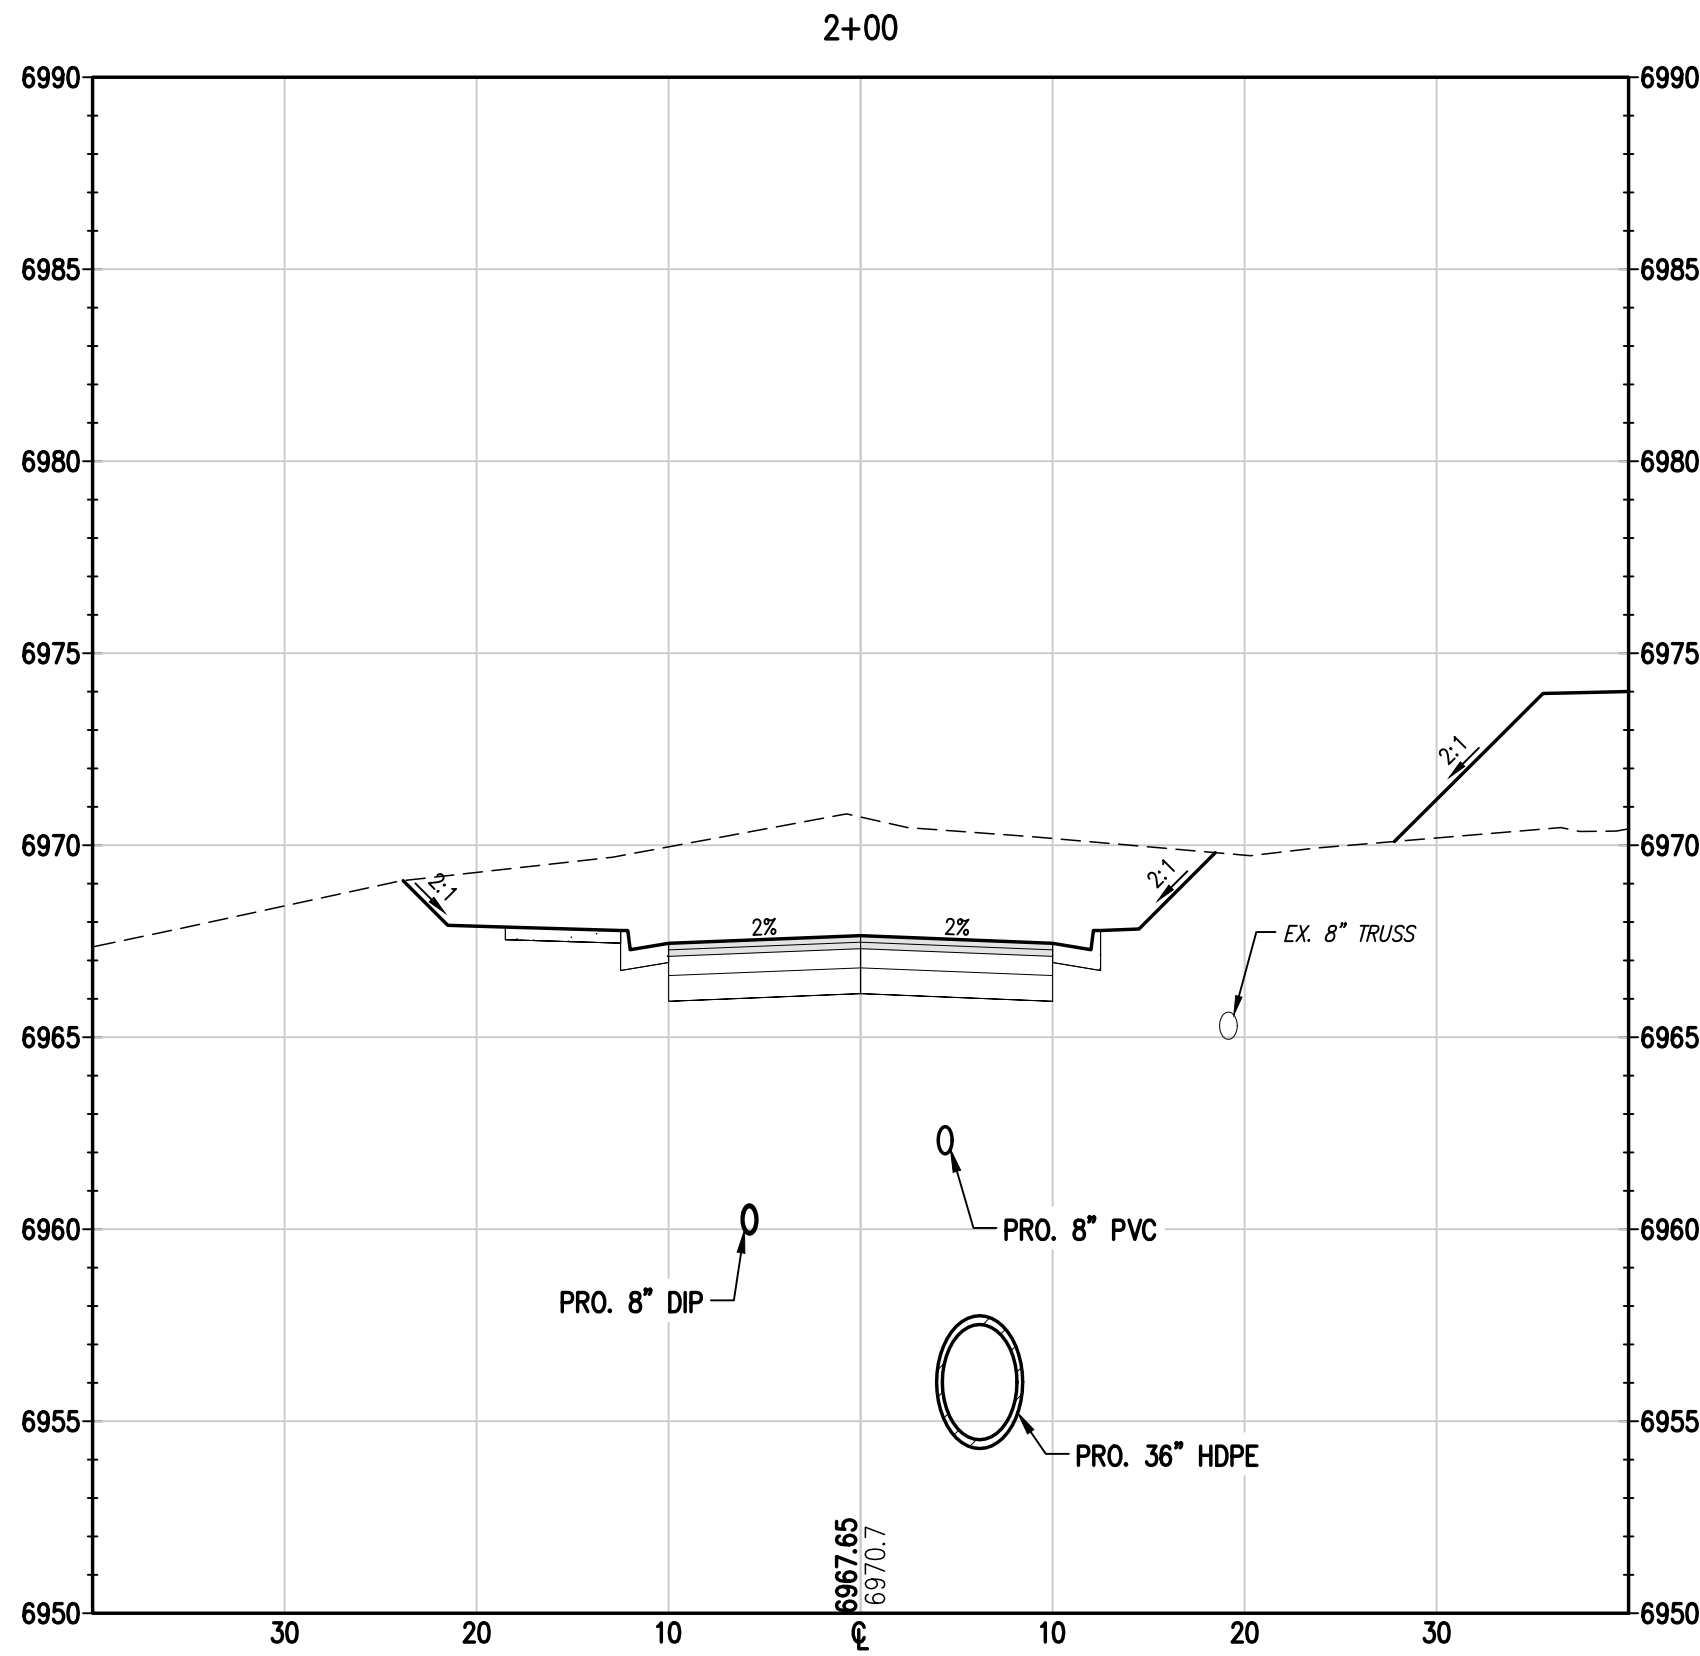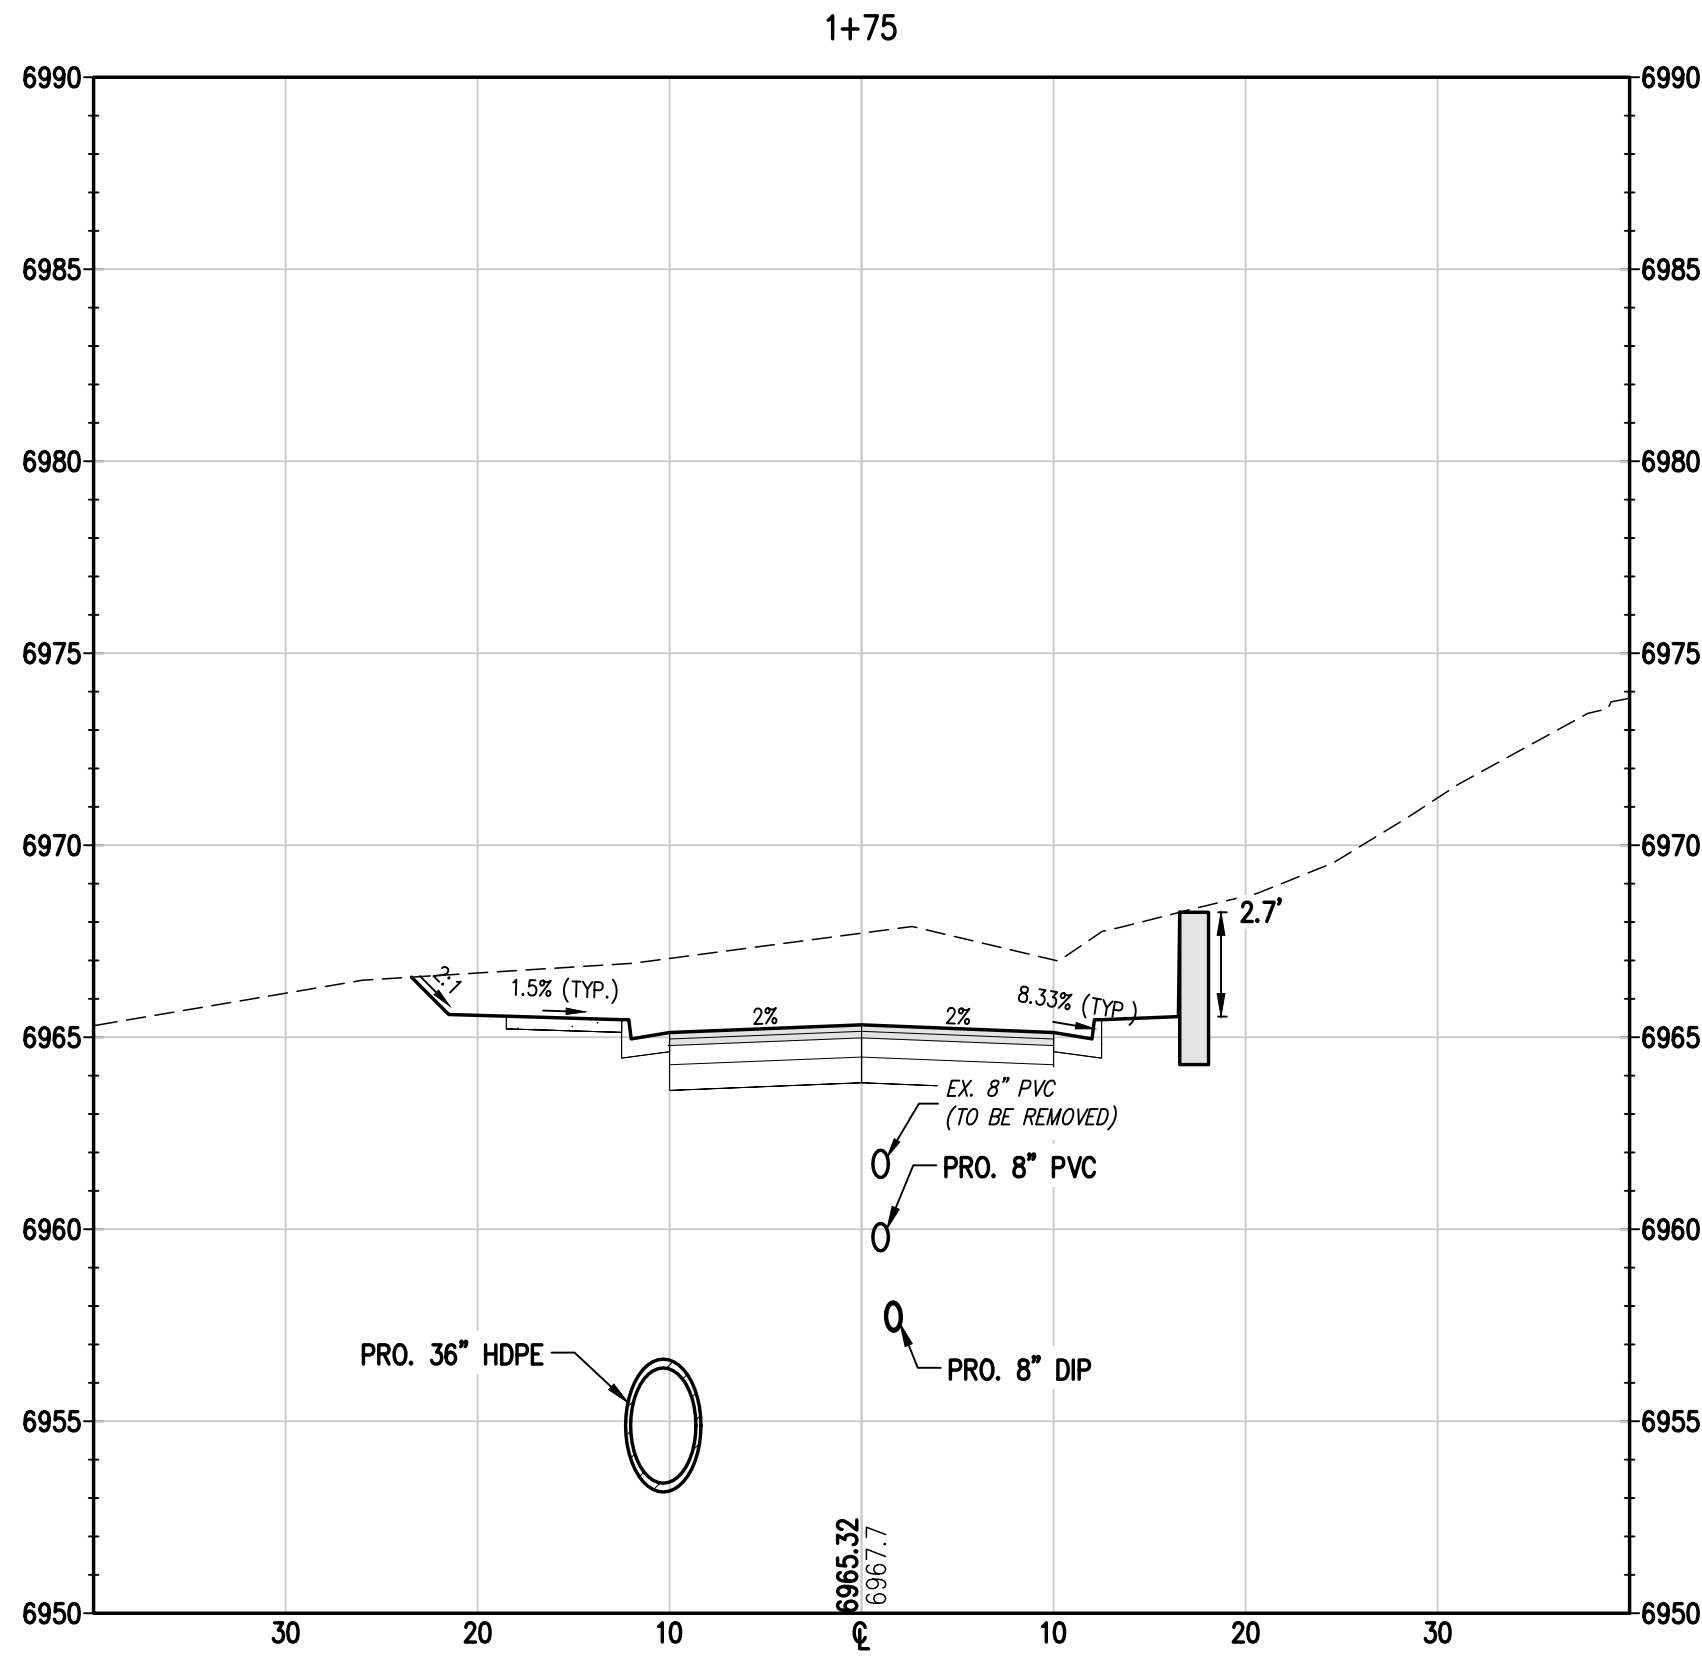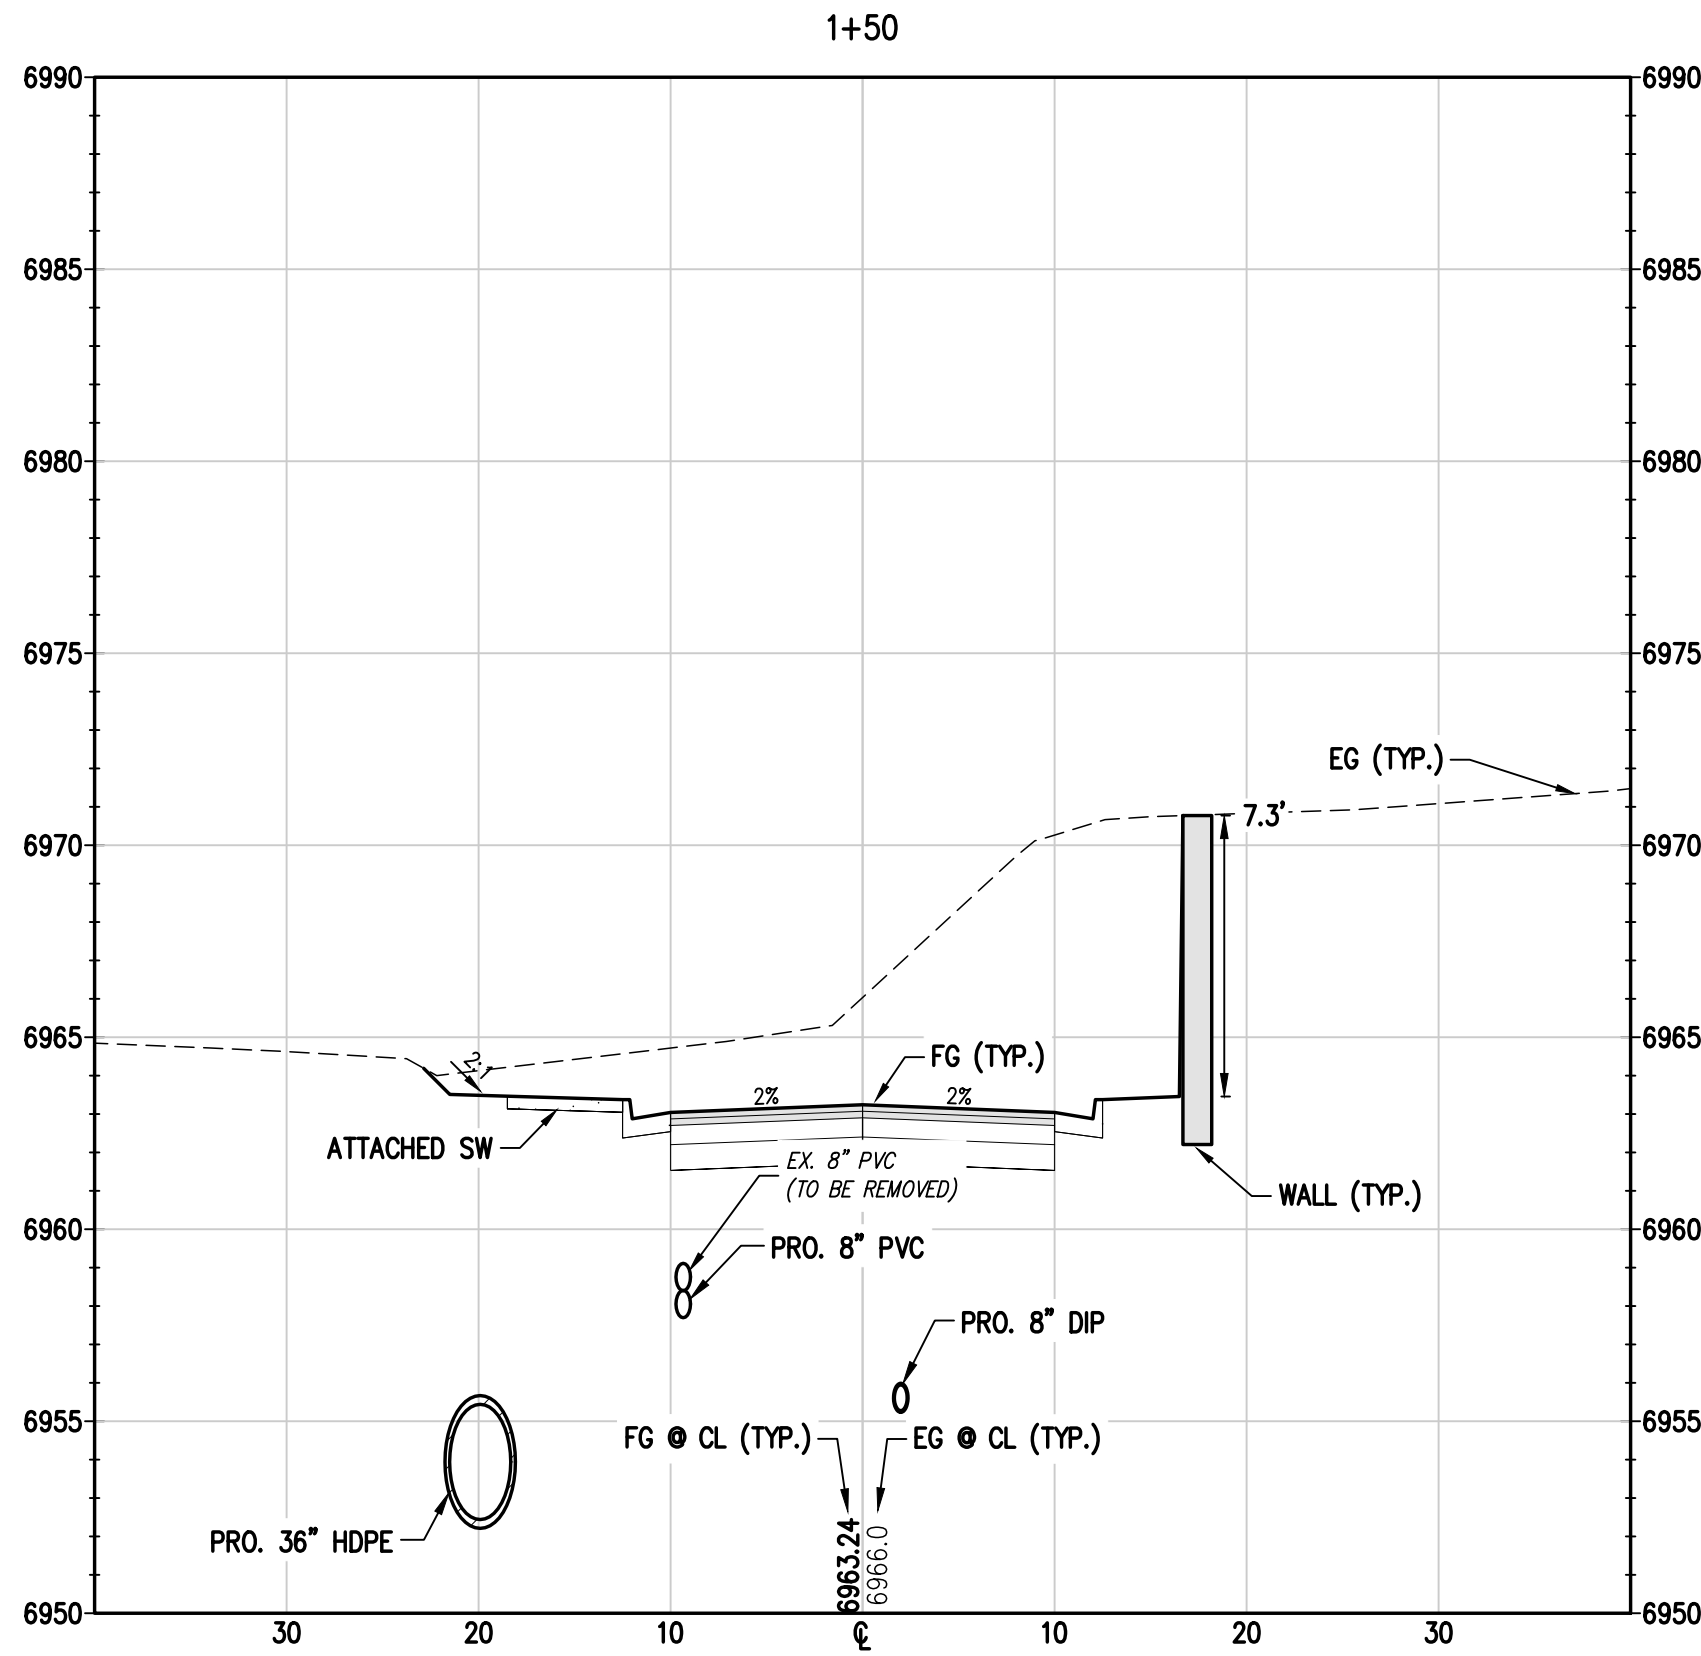

NOTE: DRY UTILITIES NOT
SHOWN IN CROSS SECTIONS FOR
CLARITY. RE: UTILITY PLANS

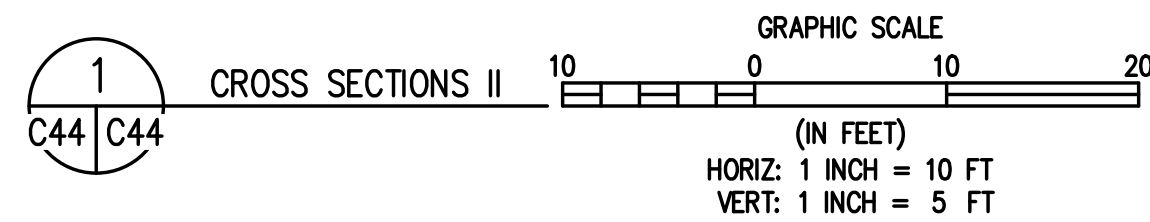

BASELINE
Engineering · Planning · Surveying

169 HILLTOP PKWY, SUITE 204 • STEAMBOAT SPRINGS, CO 80477
P. 970.679.825 • F. 303.940.9659 • www.baselinecorp.com


DESIGNED BY
SMB
DRAWN BY
TJM
CHECKED BY
MRB

PREPARED BY
SMB
DATE
2/29/2024
5/15/2024

REVISION DESCRIPTION
INITIAL SUBMITTAL FOR CITY REVIEW
CITY COMMENTS

STEAMBOAT ESQUIAR LP
THE ASTRID
2410 SKI TRAIL LANE
CROSS SECTIONS II
CITY OF STEAMBOAT SPRINGS
ROUTT COUNTY

PREPARED UNDER THE DIRECT
SUPERVISION OF

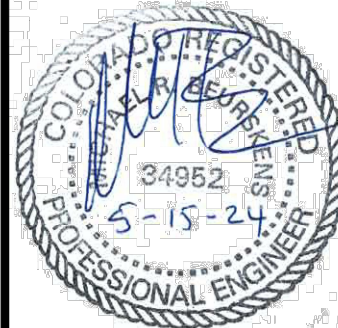

FOR AND ON BEHALF OF
BASELINE CORPORATION

INITIAL SUBMITTAL 2/29/2024

DRAWING SIZE 24" X 36"

SURVEY FIRM LANDMARK, INC. SURVEY DATE 06/03/22







JOB NO. C020235

DRAWING NAME CROSS SECTIONS II


SHEET 44 OF 64

C44

C:\CO20235 Astrid-Edgemont Ph2\Drawings\Construction Documents\20235 CROSS SECTIONS-CD.dwg, 5/15/2024 2:52:40 PM, Steve Batchelder

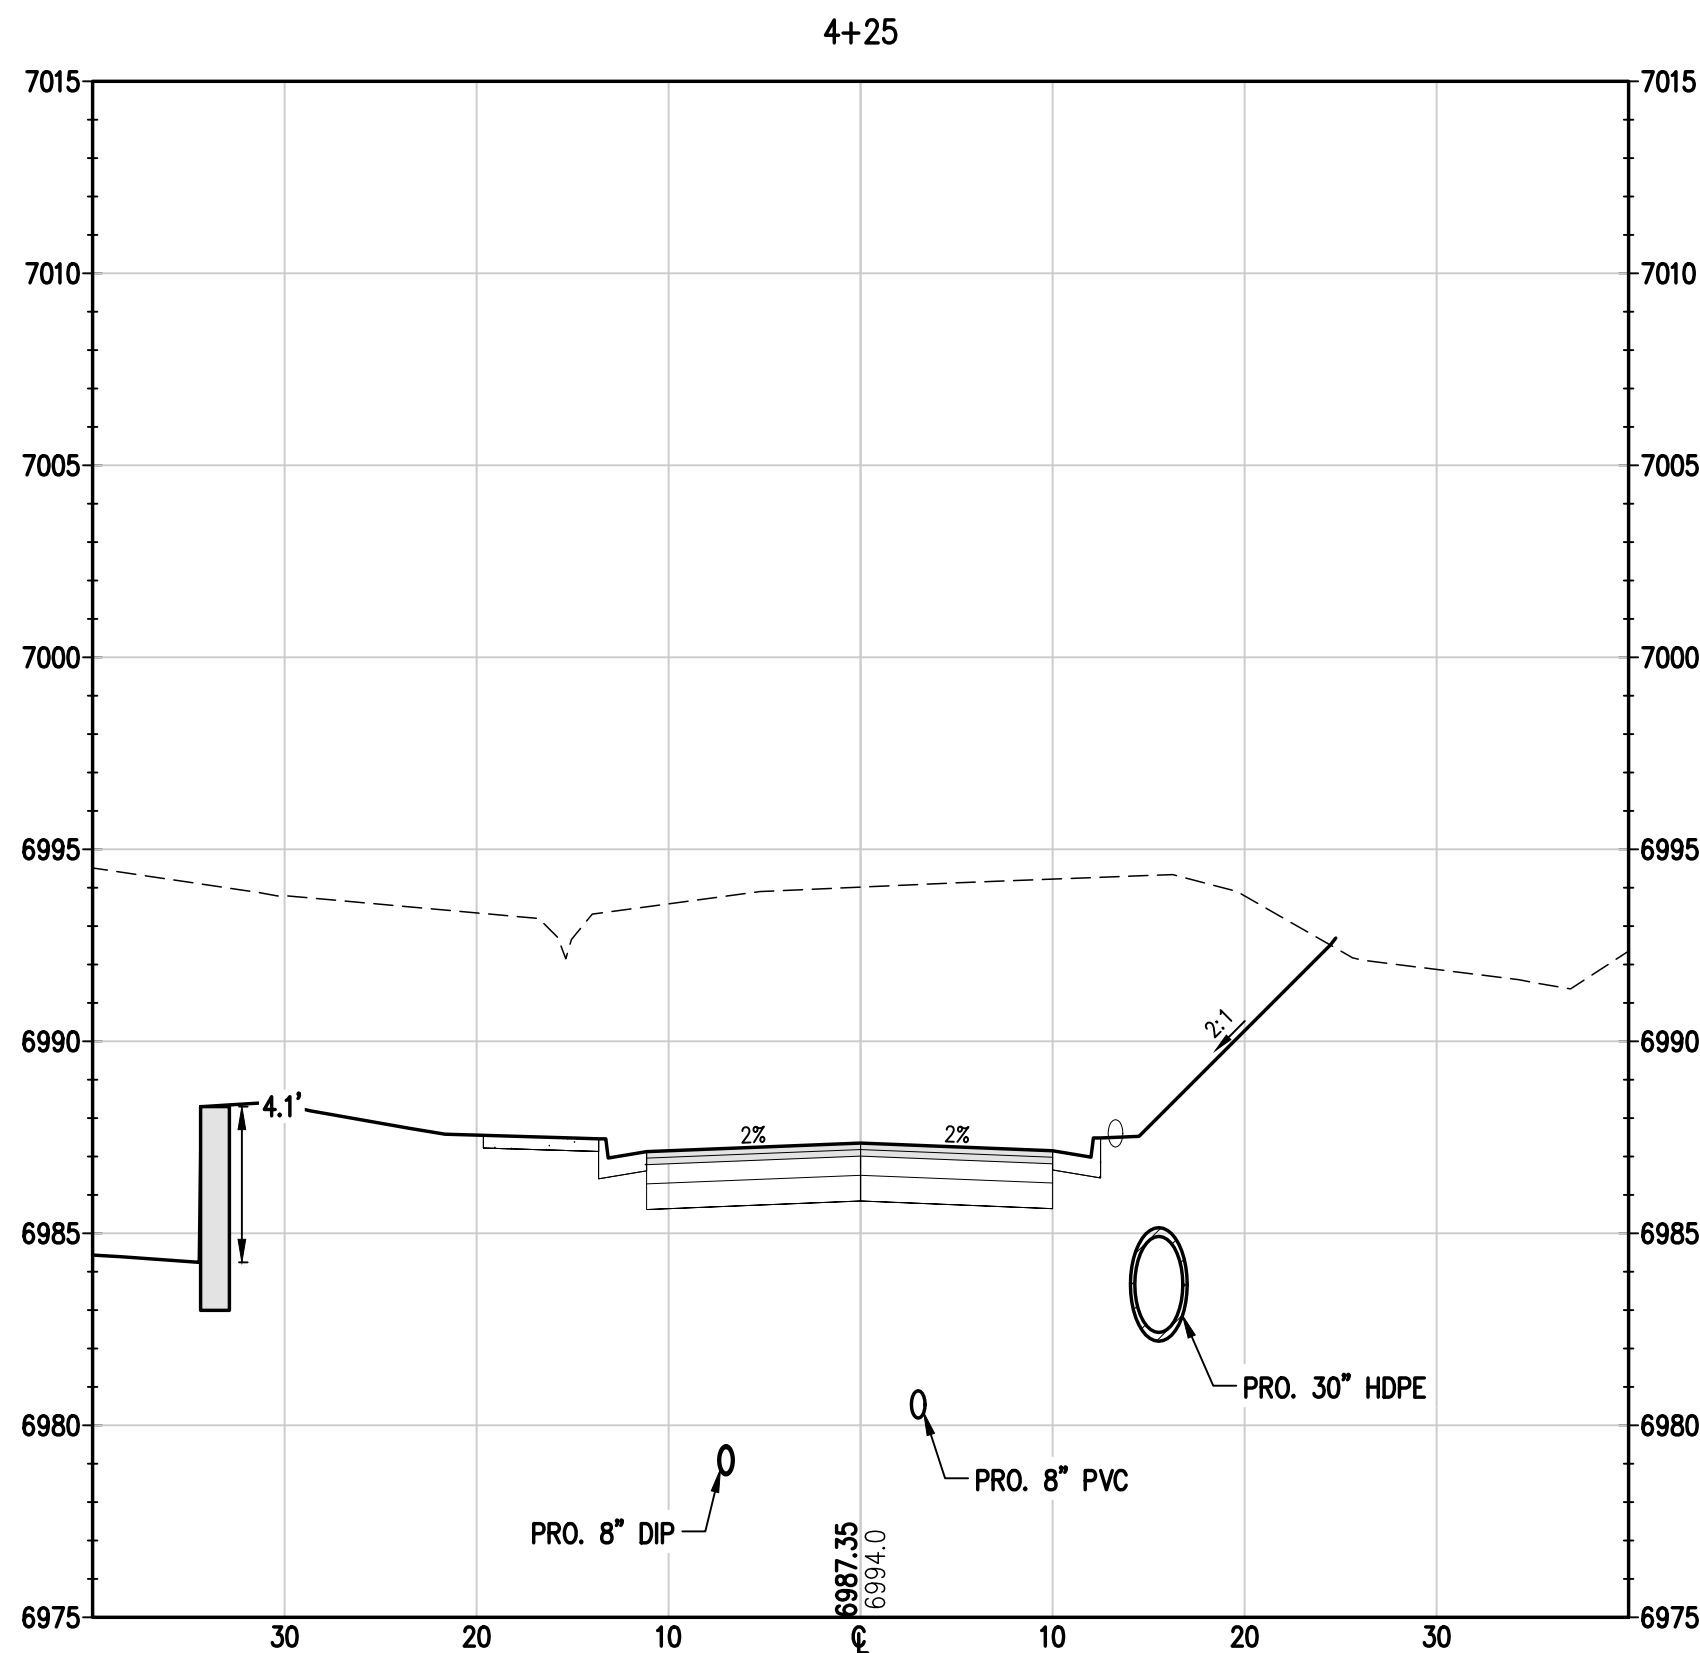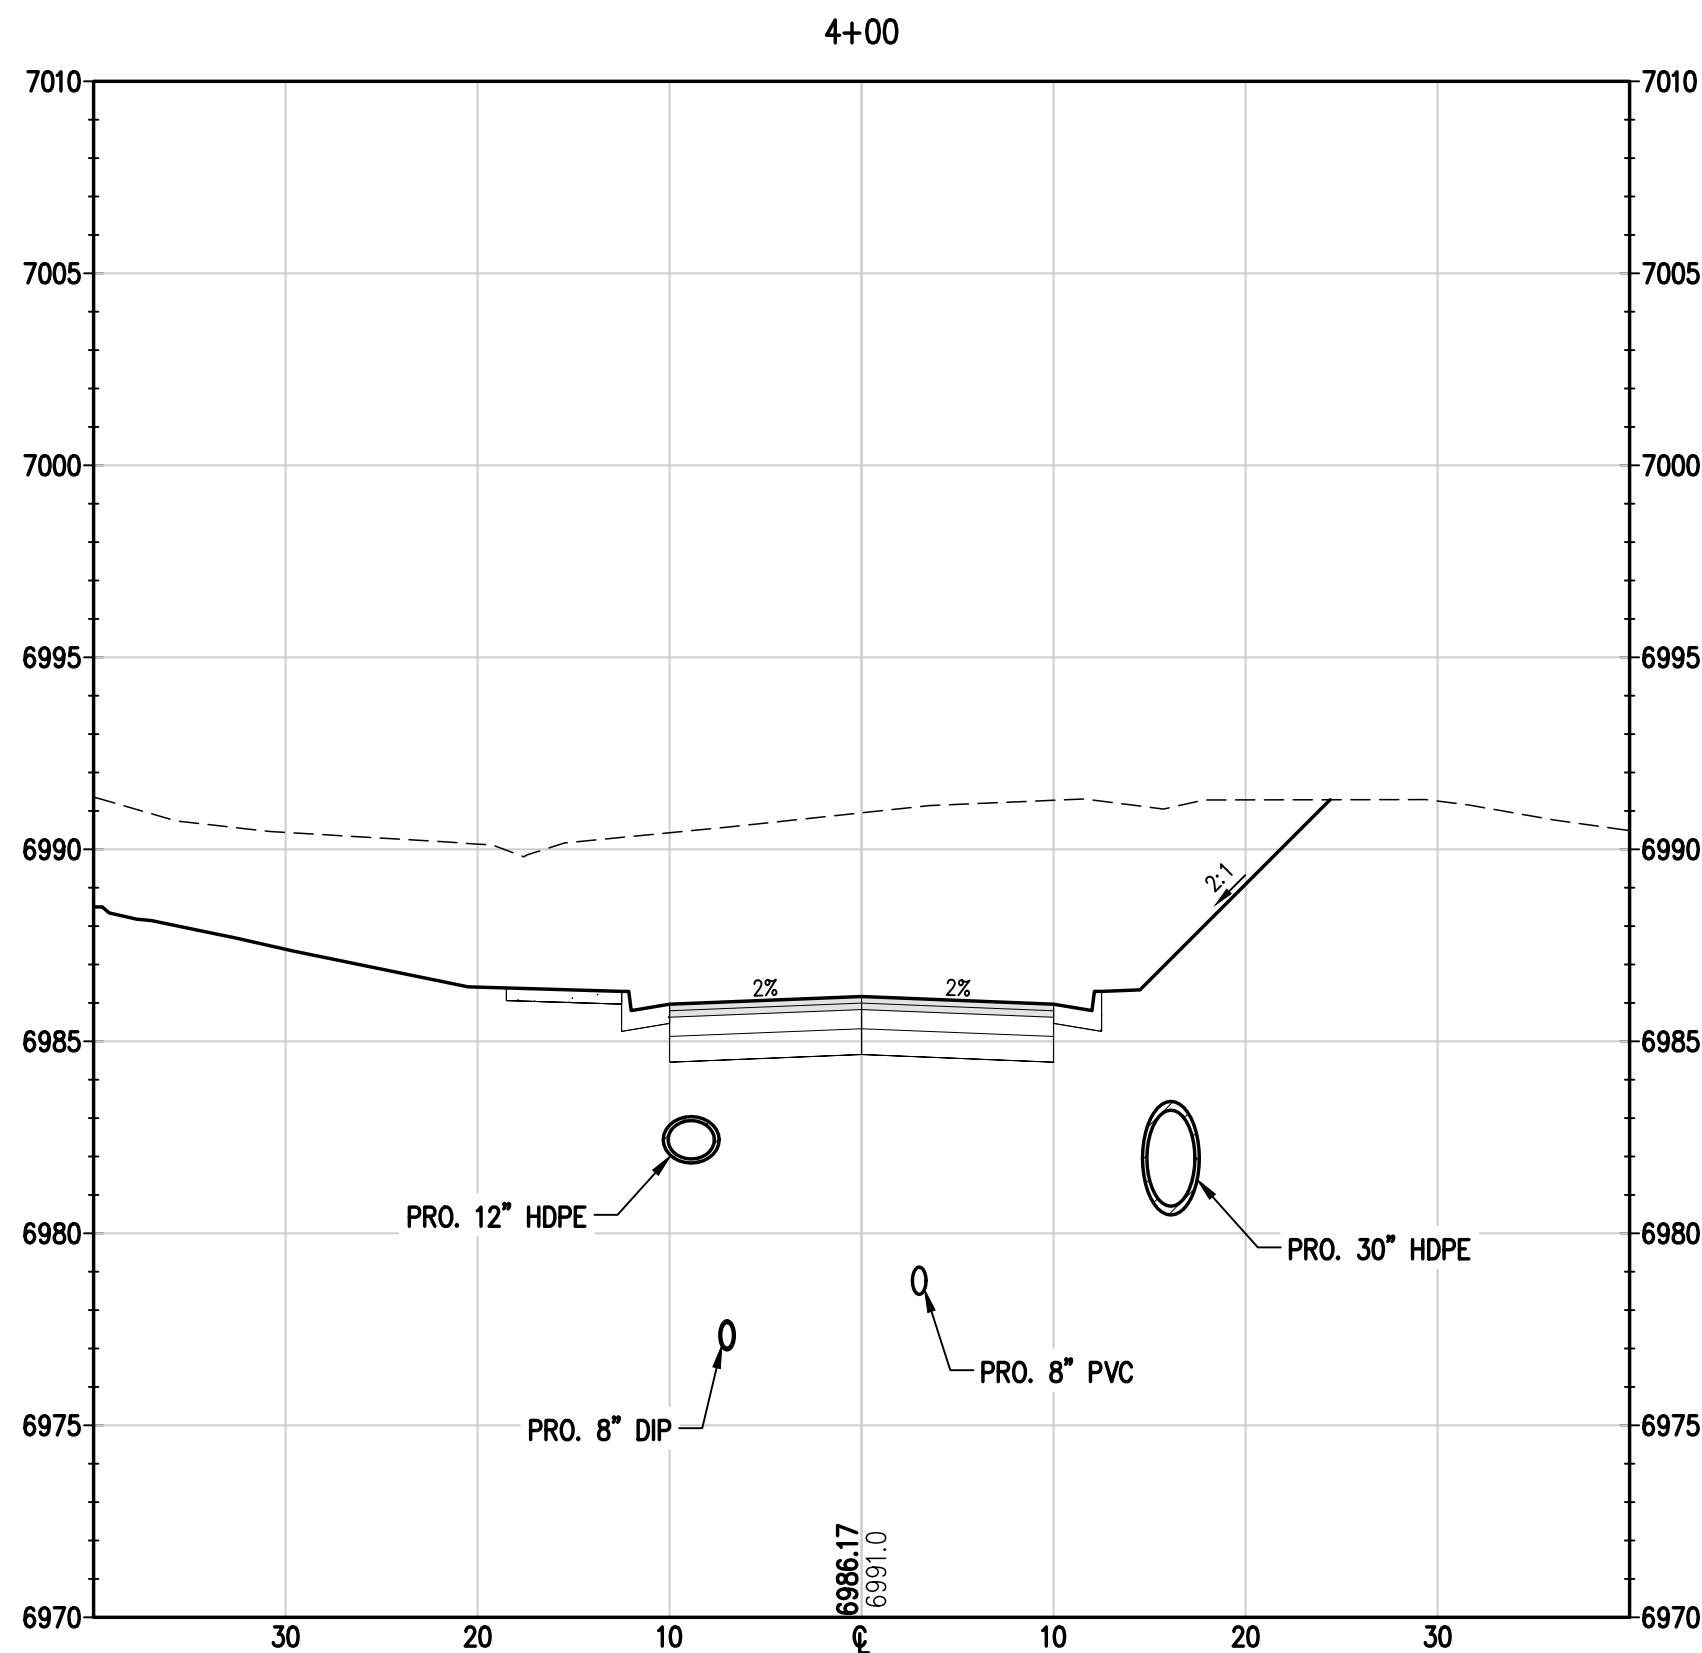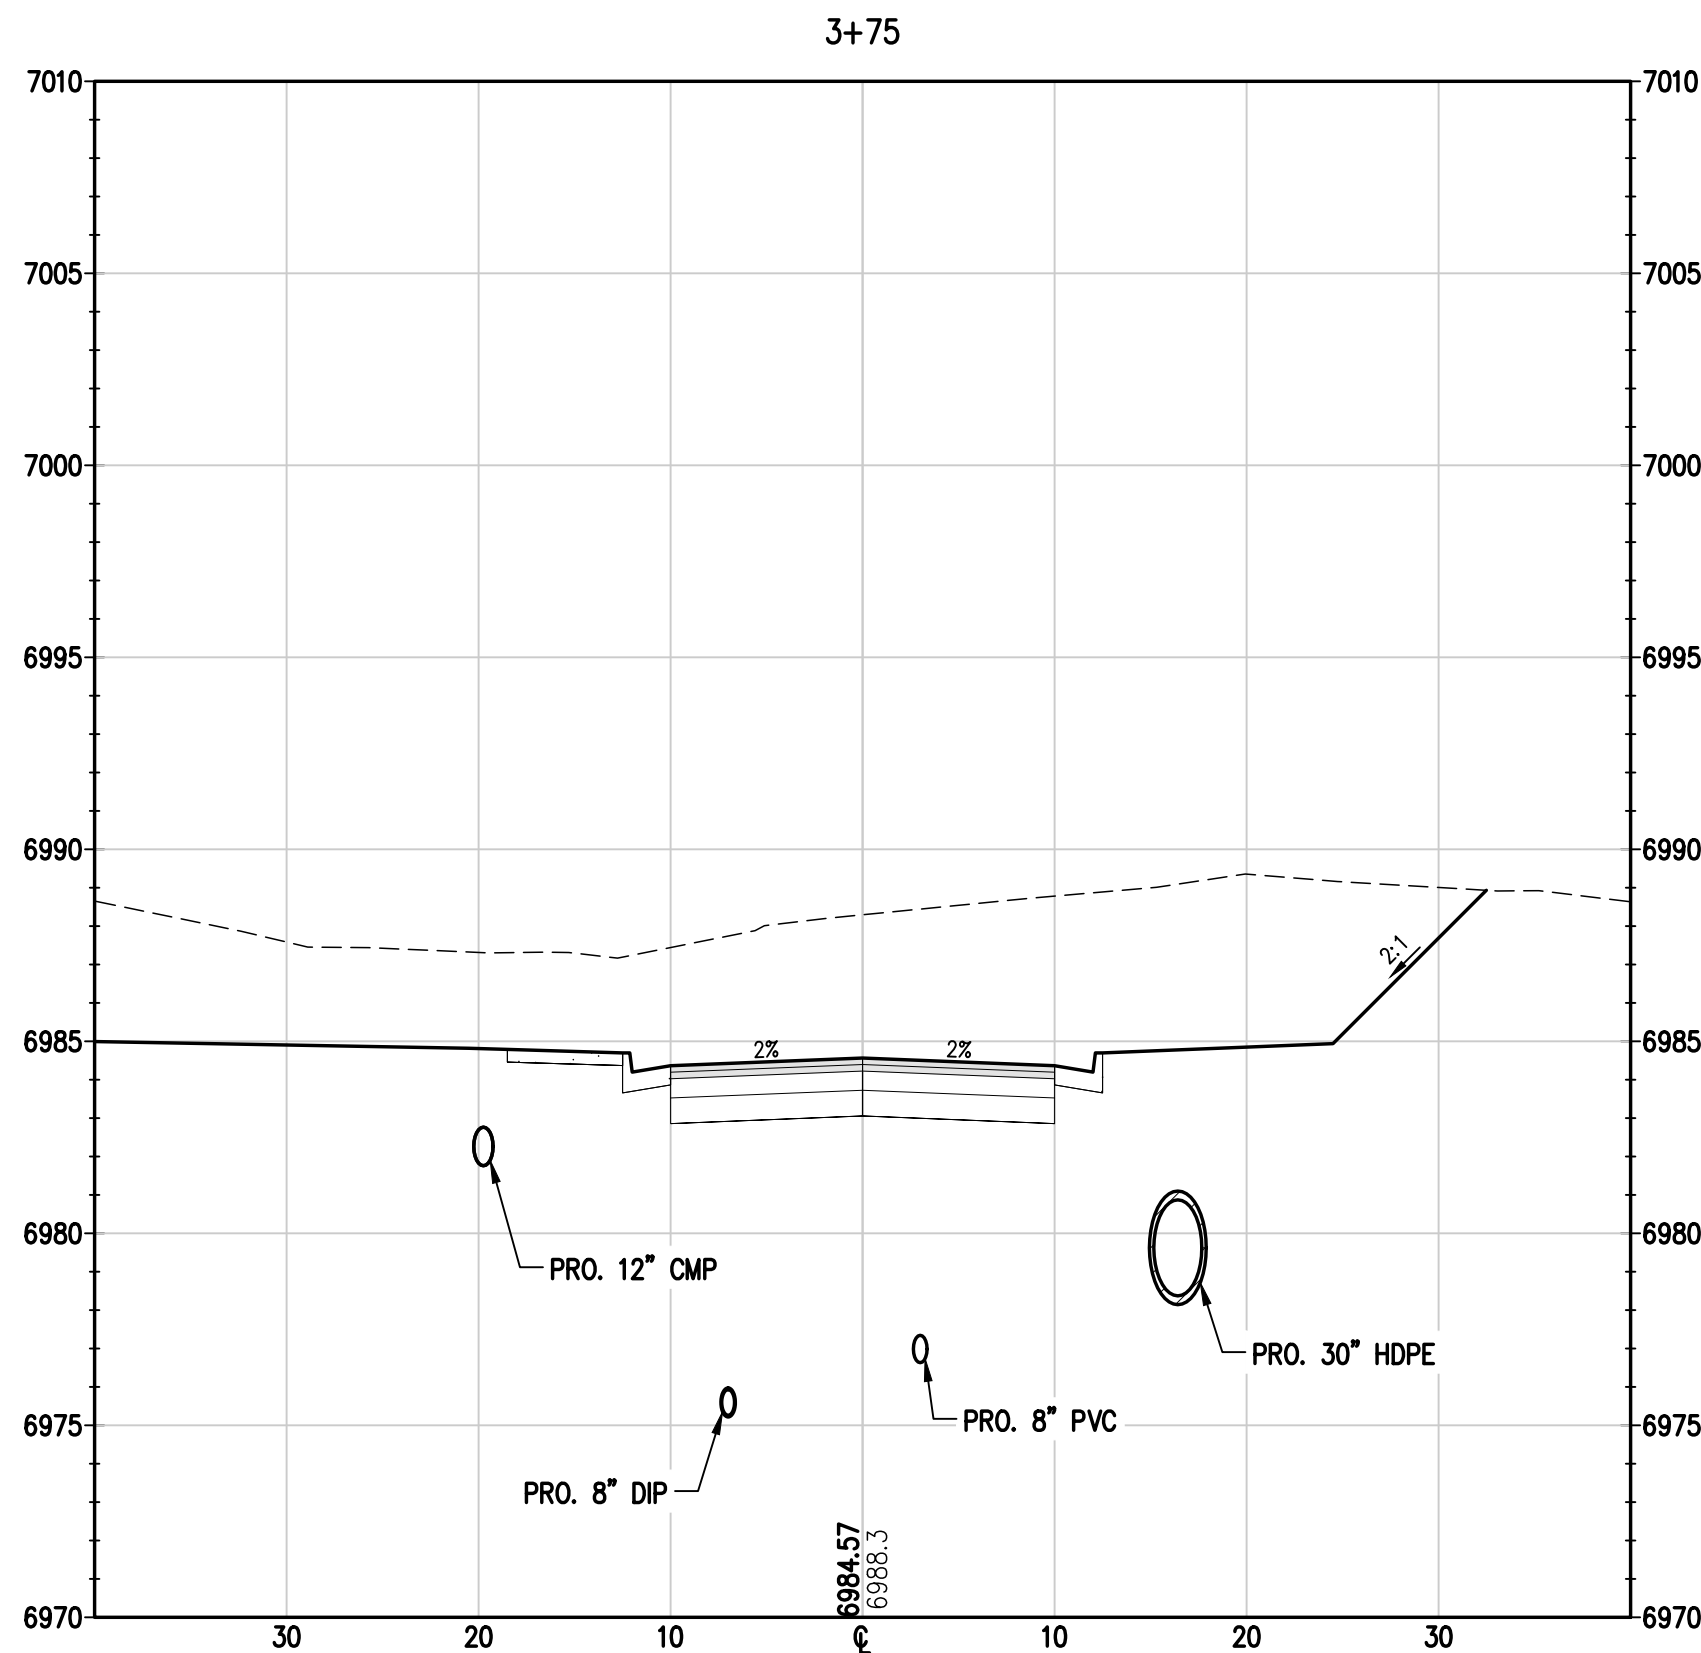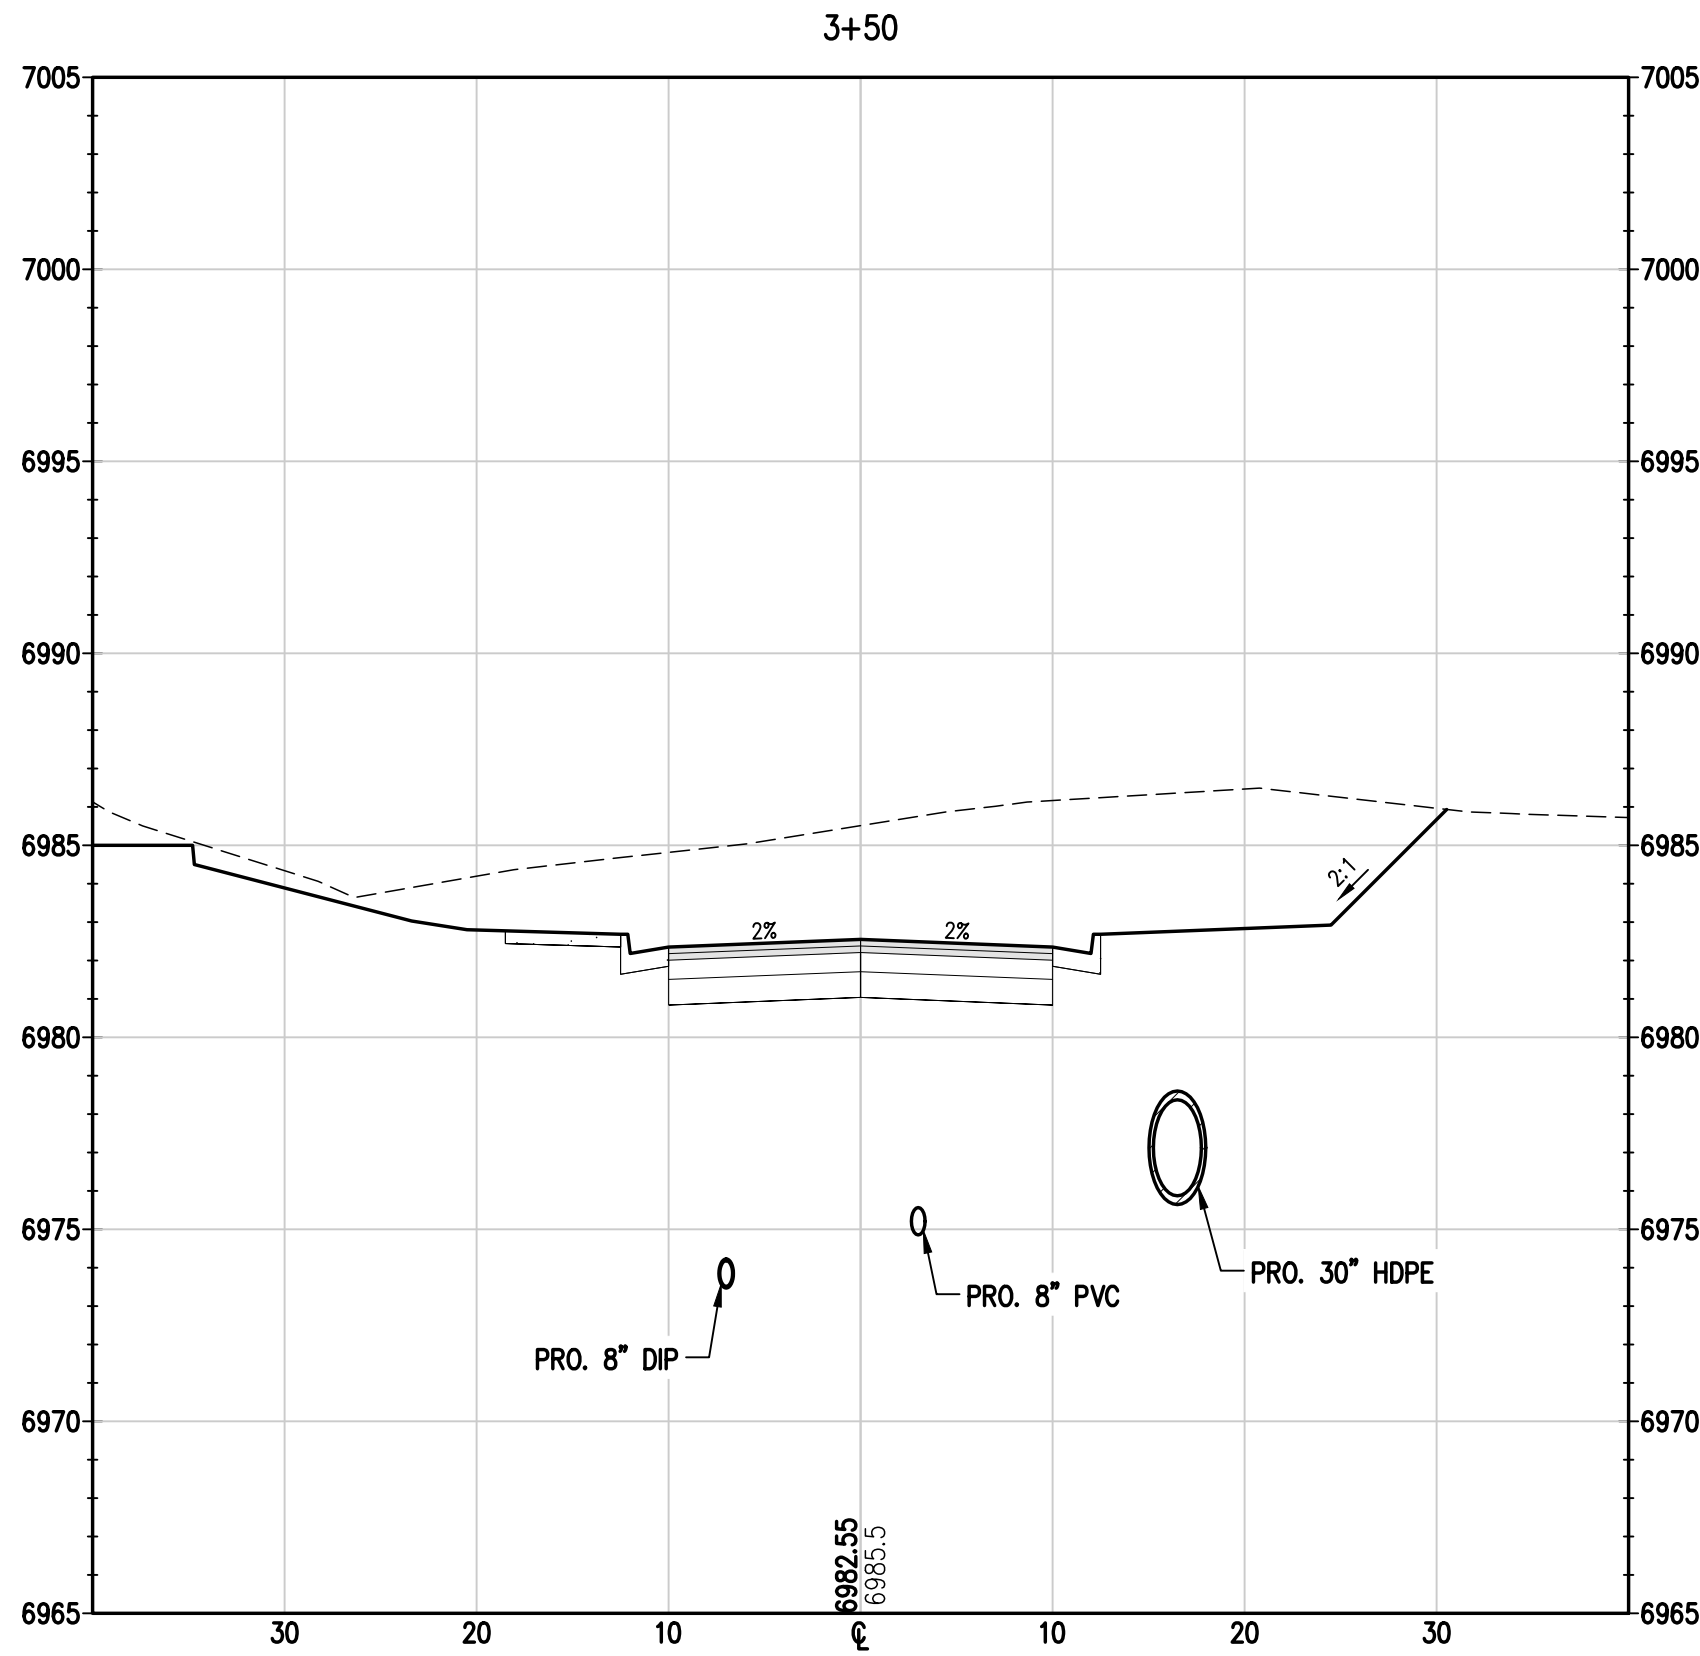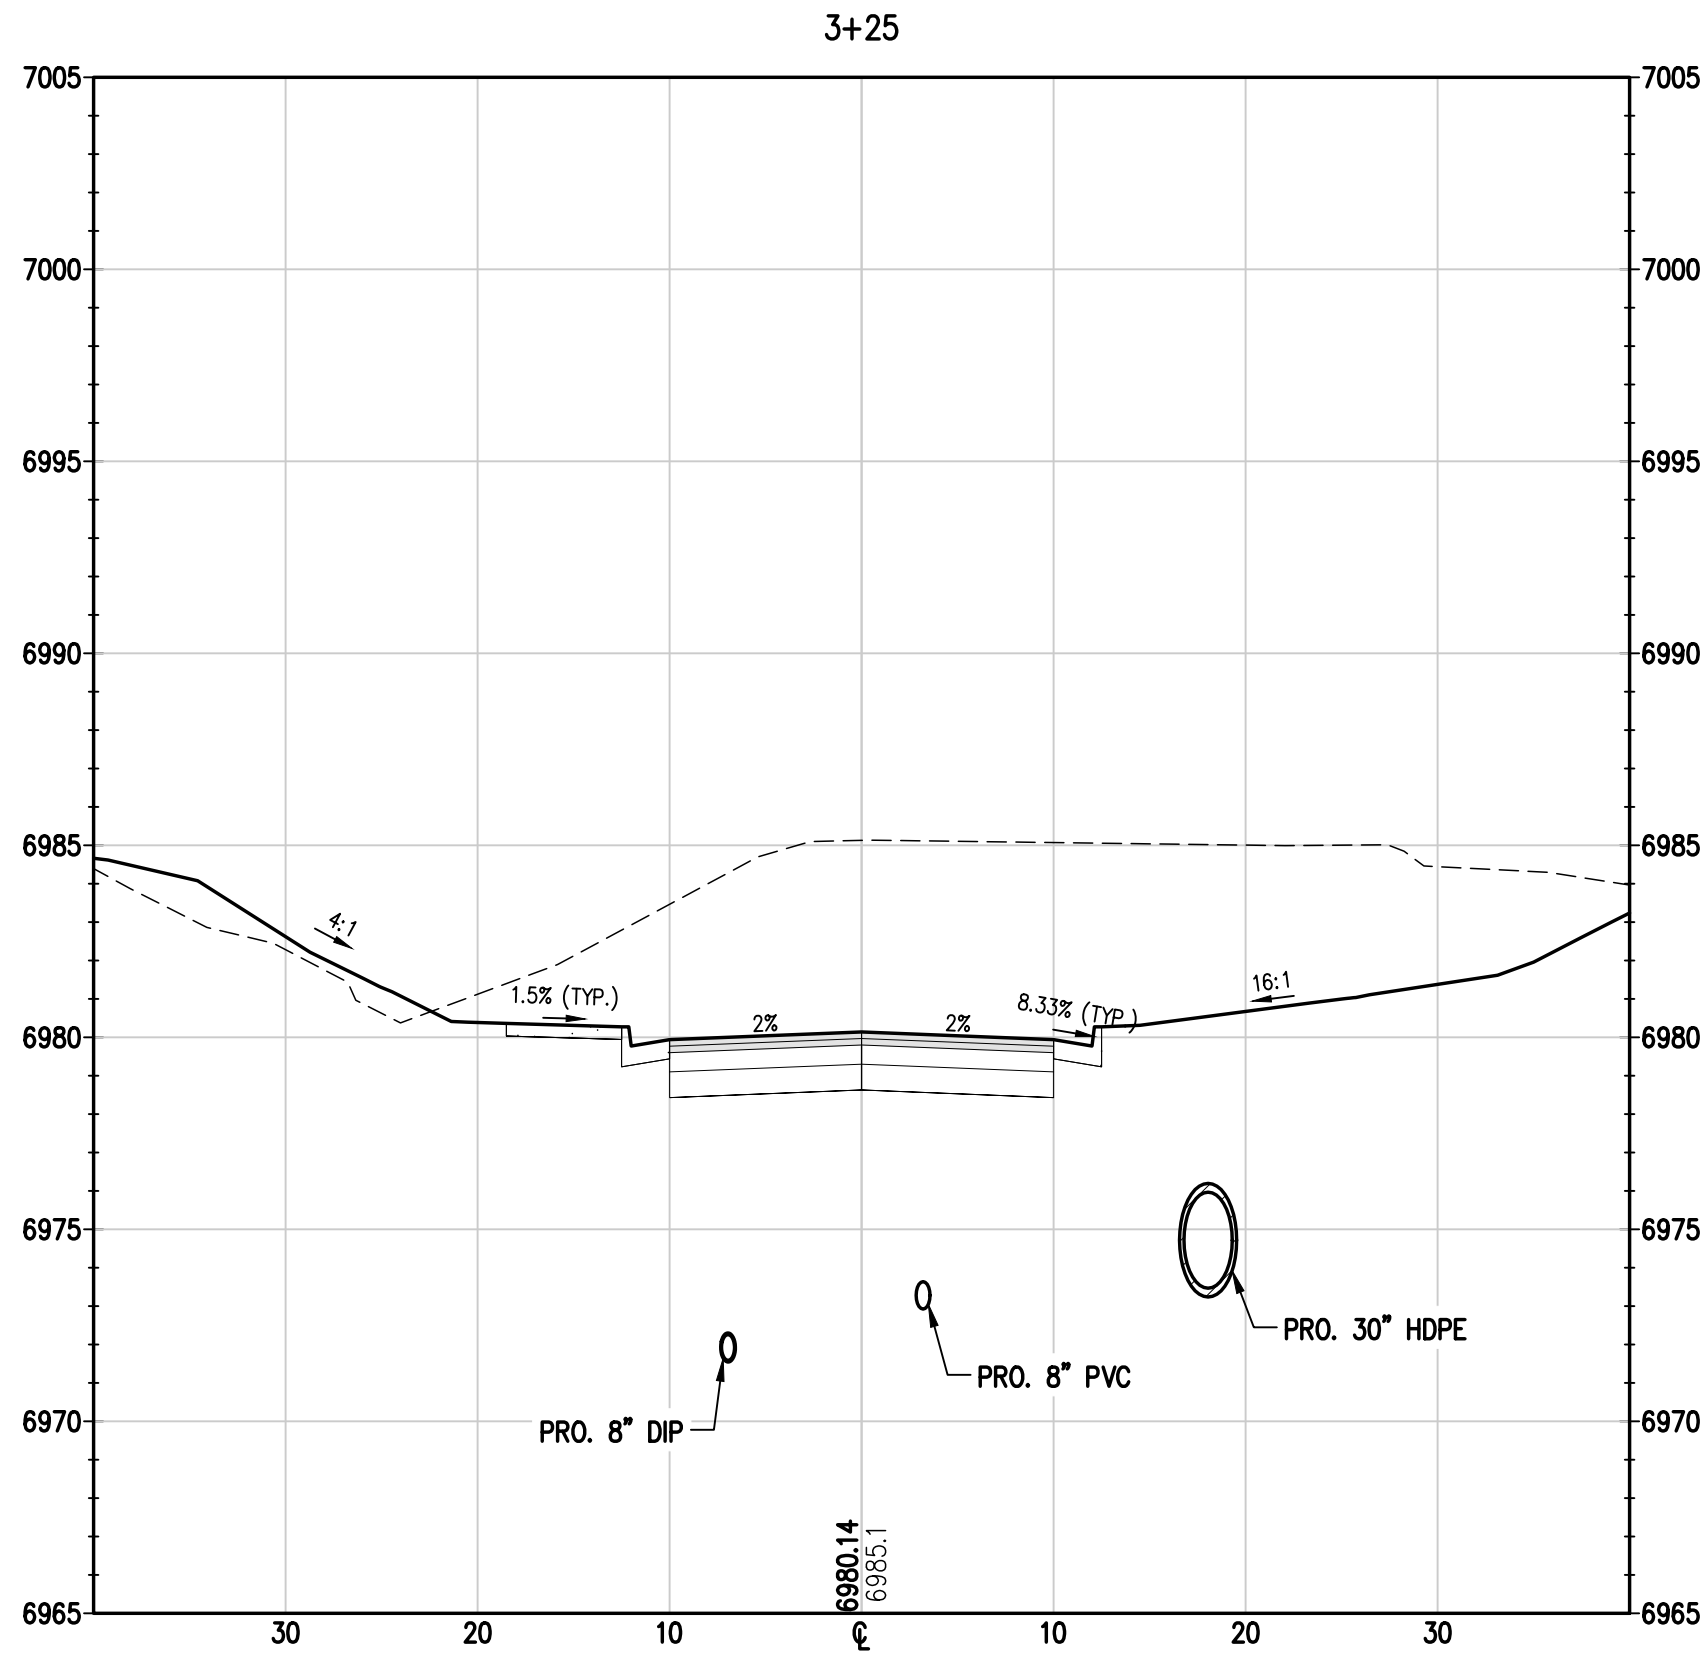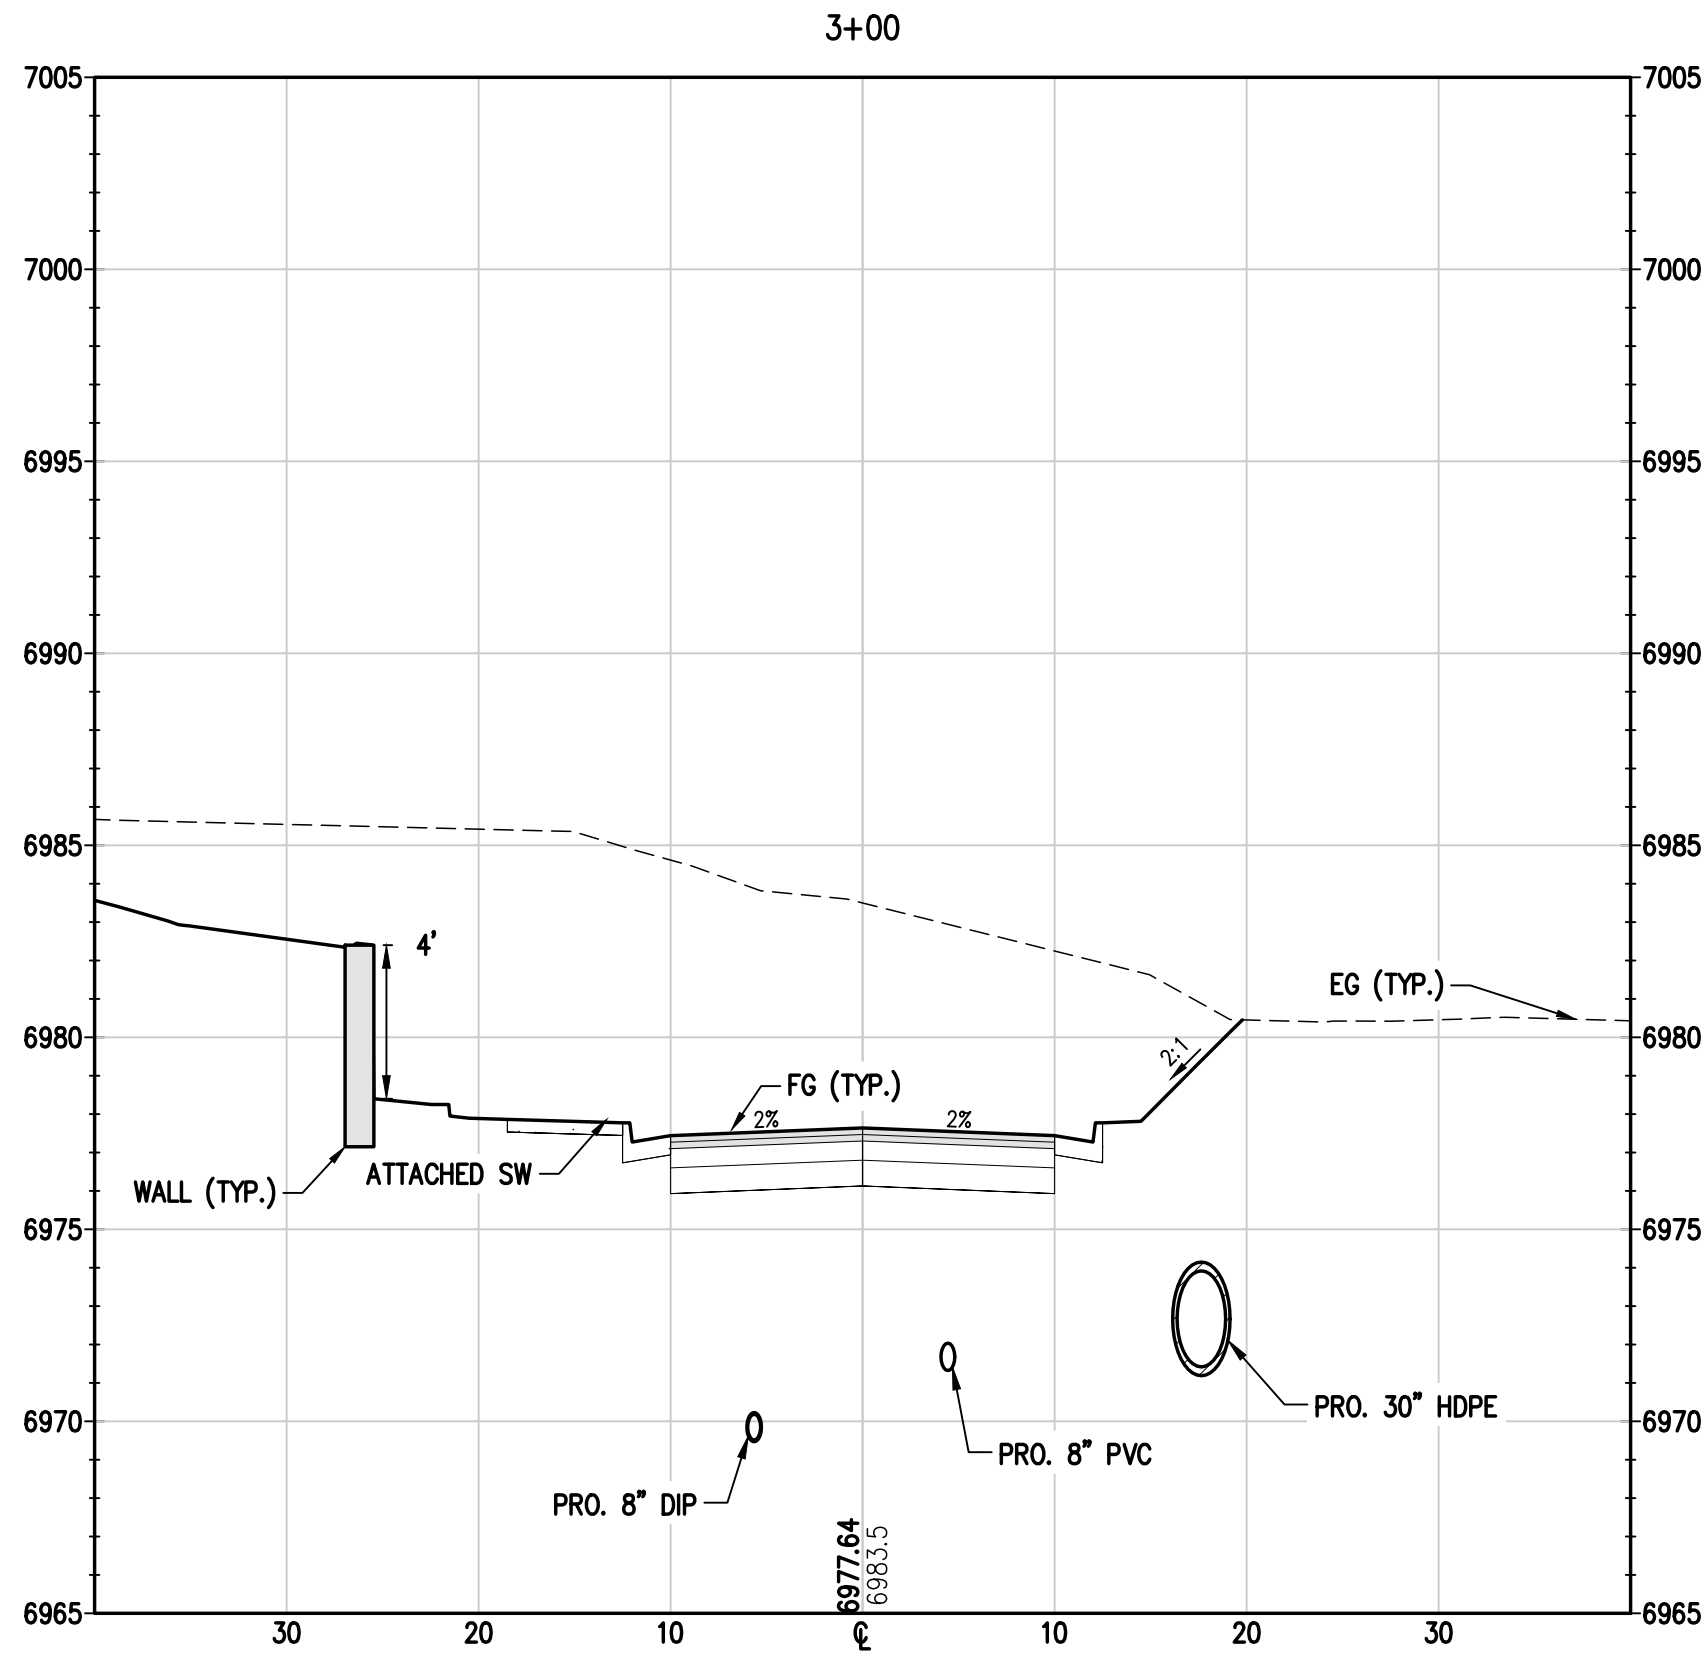

NOTE: DRY UTILITIES NOT SHOWN IN CROSS SECTIONS FOR CLARITY. RE: UTILITY PLANS

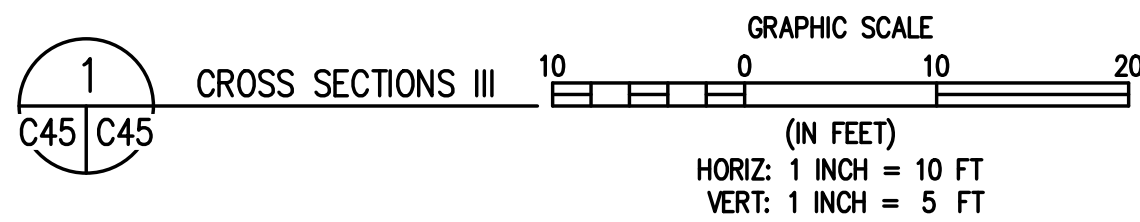

DESIGNED BY	SMB	DATE	2/29/2024
DRAWN BY	TJM	PREPARED BY	SMB
CHECKED BY	MRB	REVISION DESCRIPTION	INITIAL SUBMITTAL FOR CITY REVIEW
			CITY COMMENTS

ROUTE COUNTY

CITY OF STEAMBOAT SPRINGS

THE ASTRID

2410 SKI TRAIL LANE

CROSS SECTIONS III

FOR AND ON BEHALF OF

BASELINE CORPORATION

PROFESSIONAL ENGINEER

34952

5-15-24

INITIAL SUBMITTAL 2/29/2024

DRAWING SIZE 24" X 36"

SURVEY FIRM LANDMARK, INC







SURVEY DATE 06/03/22

JOB NO. C020235


DRAWING NAME CROSS SECTIONS III

SHEET 45 OF 64

C45

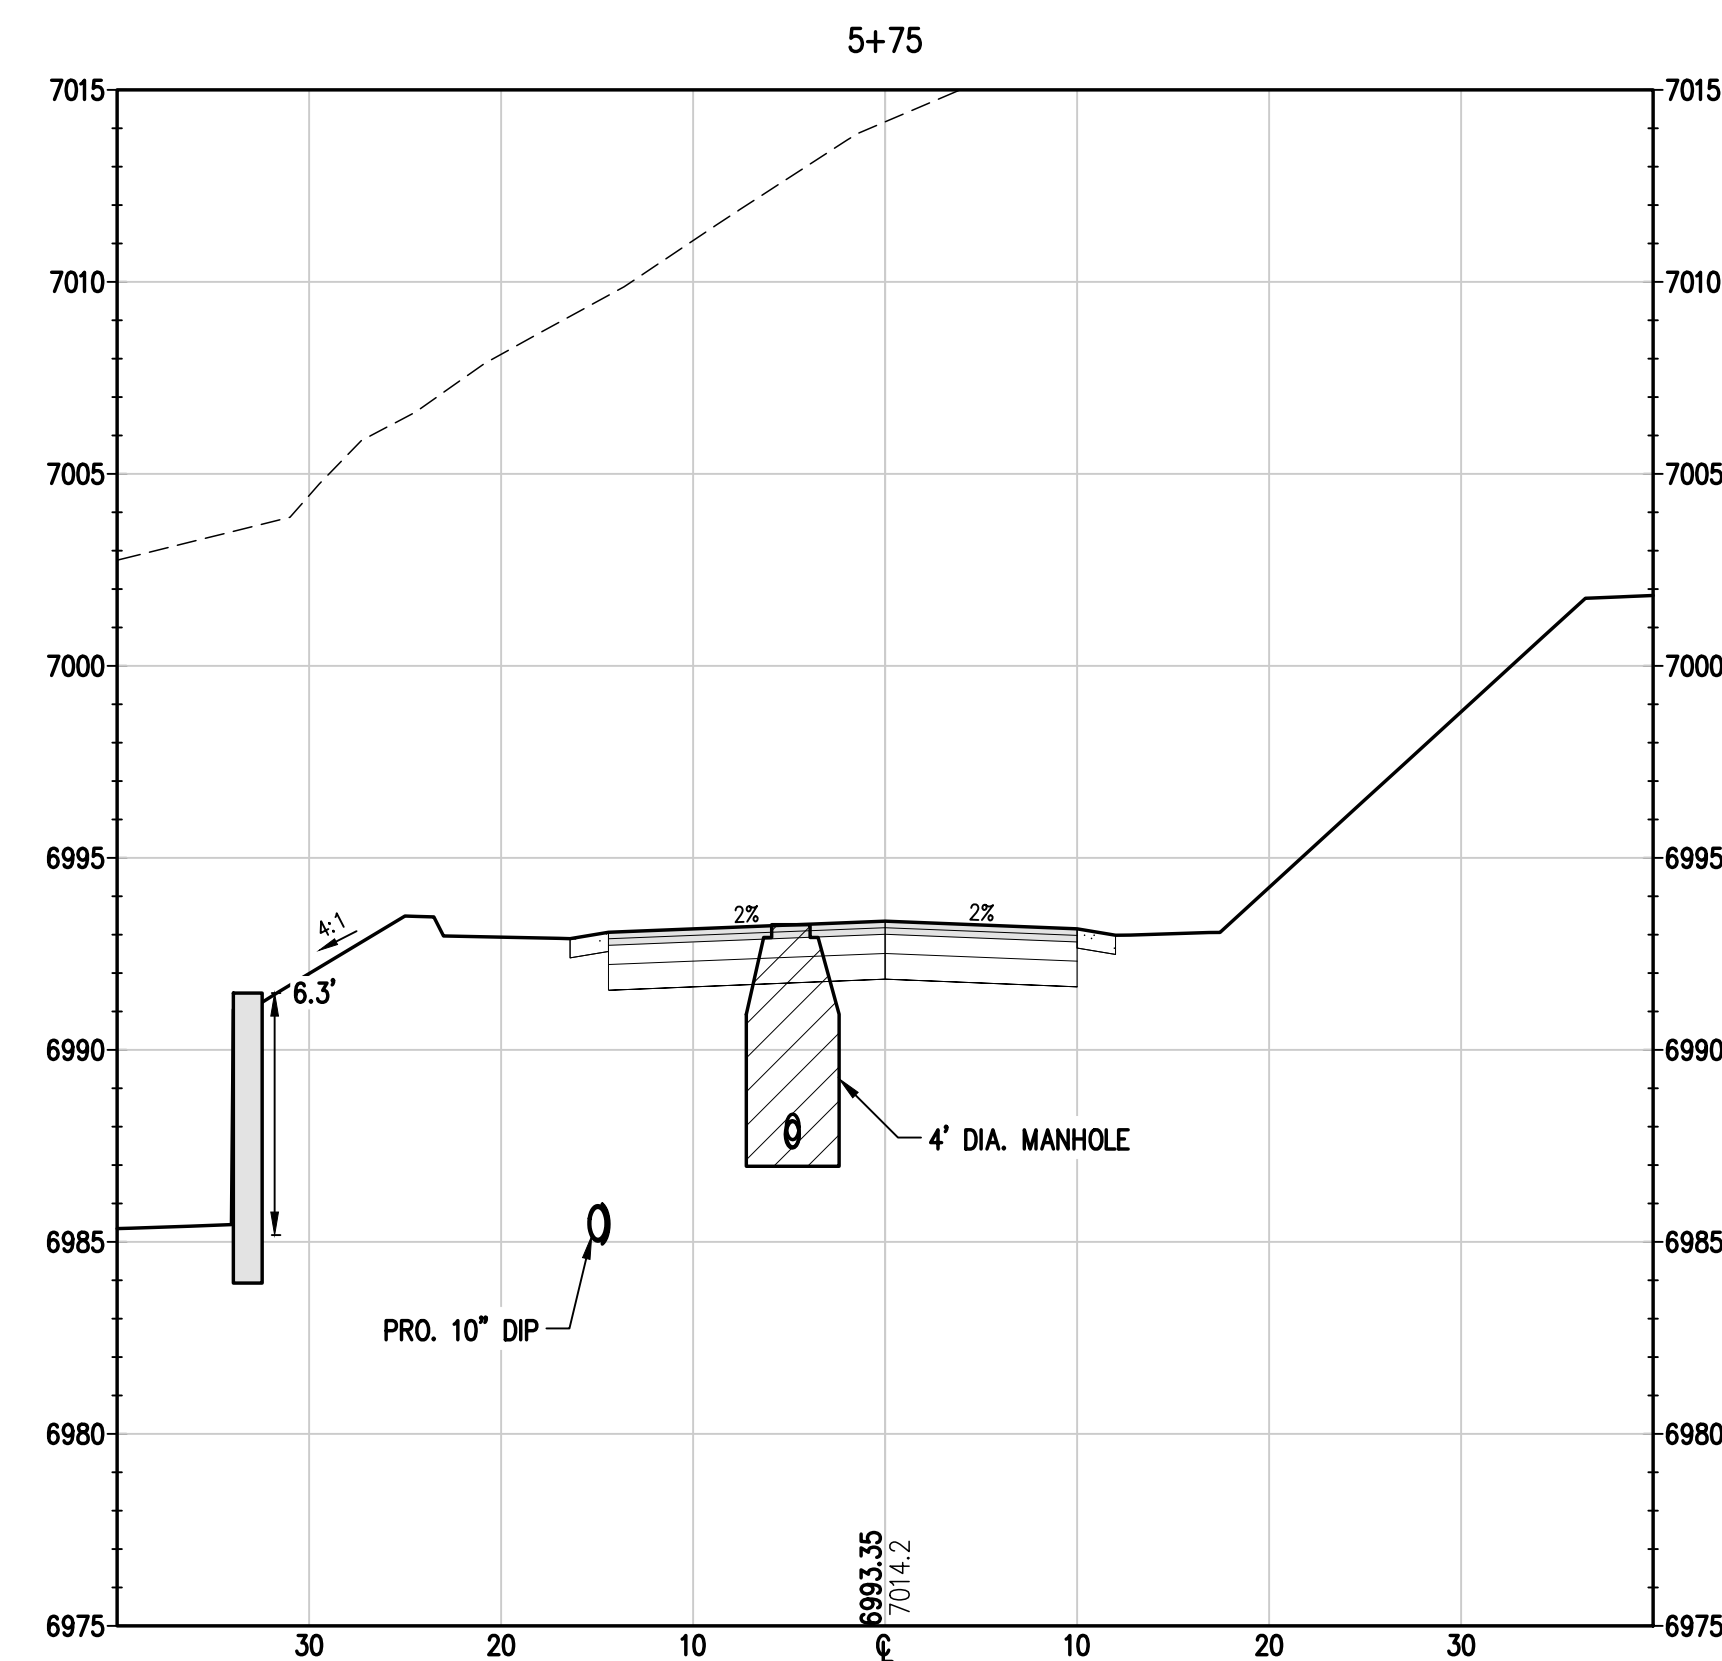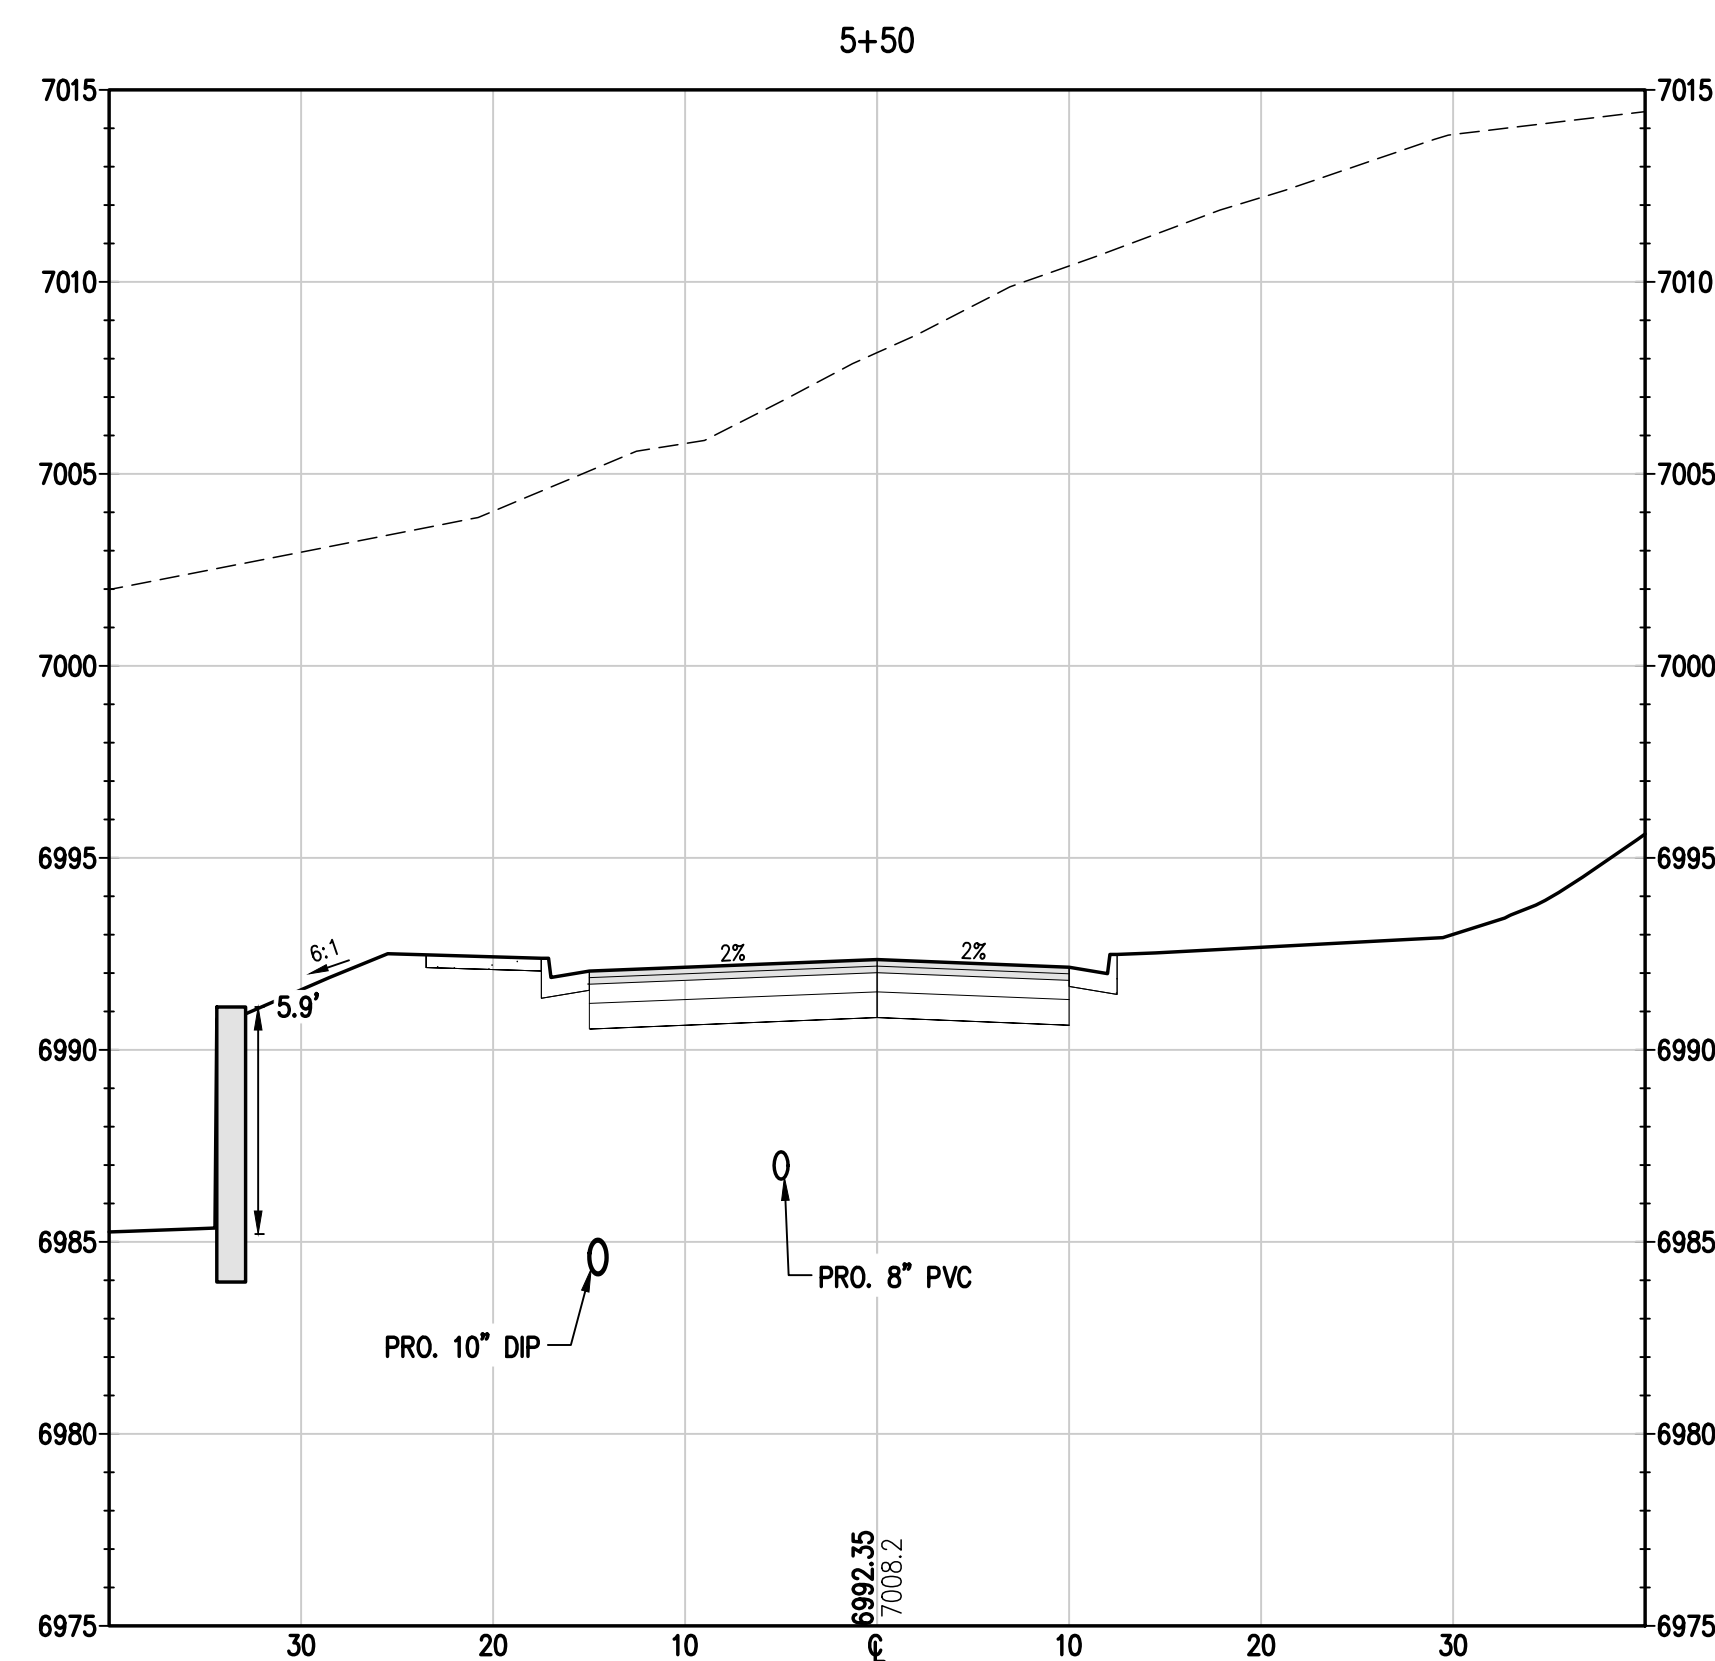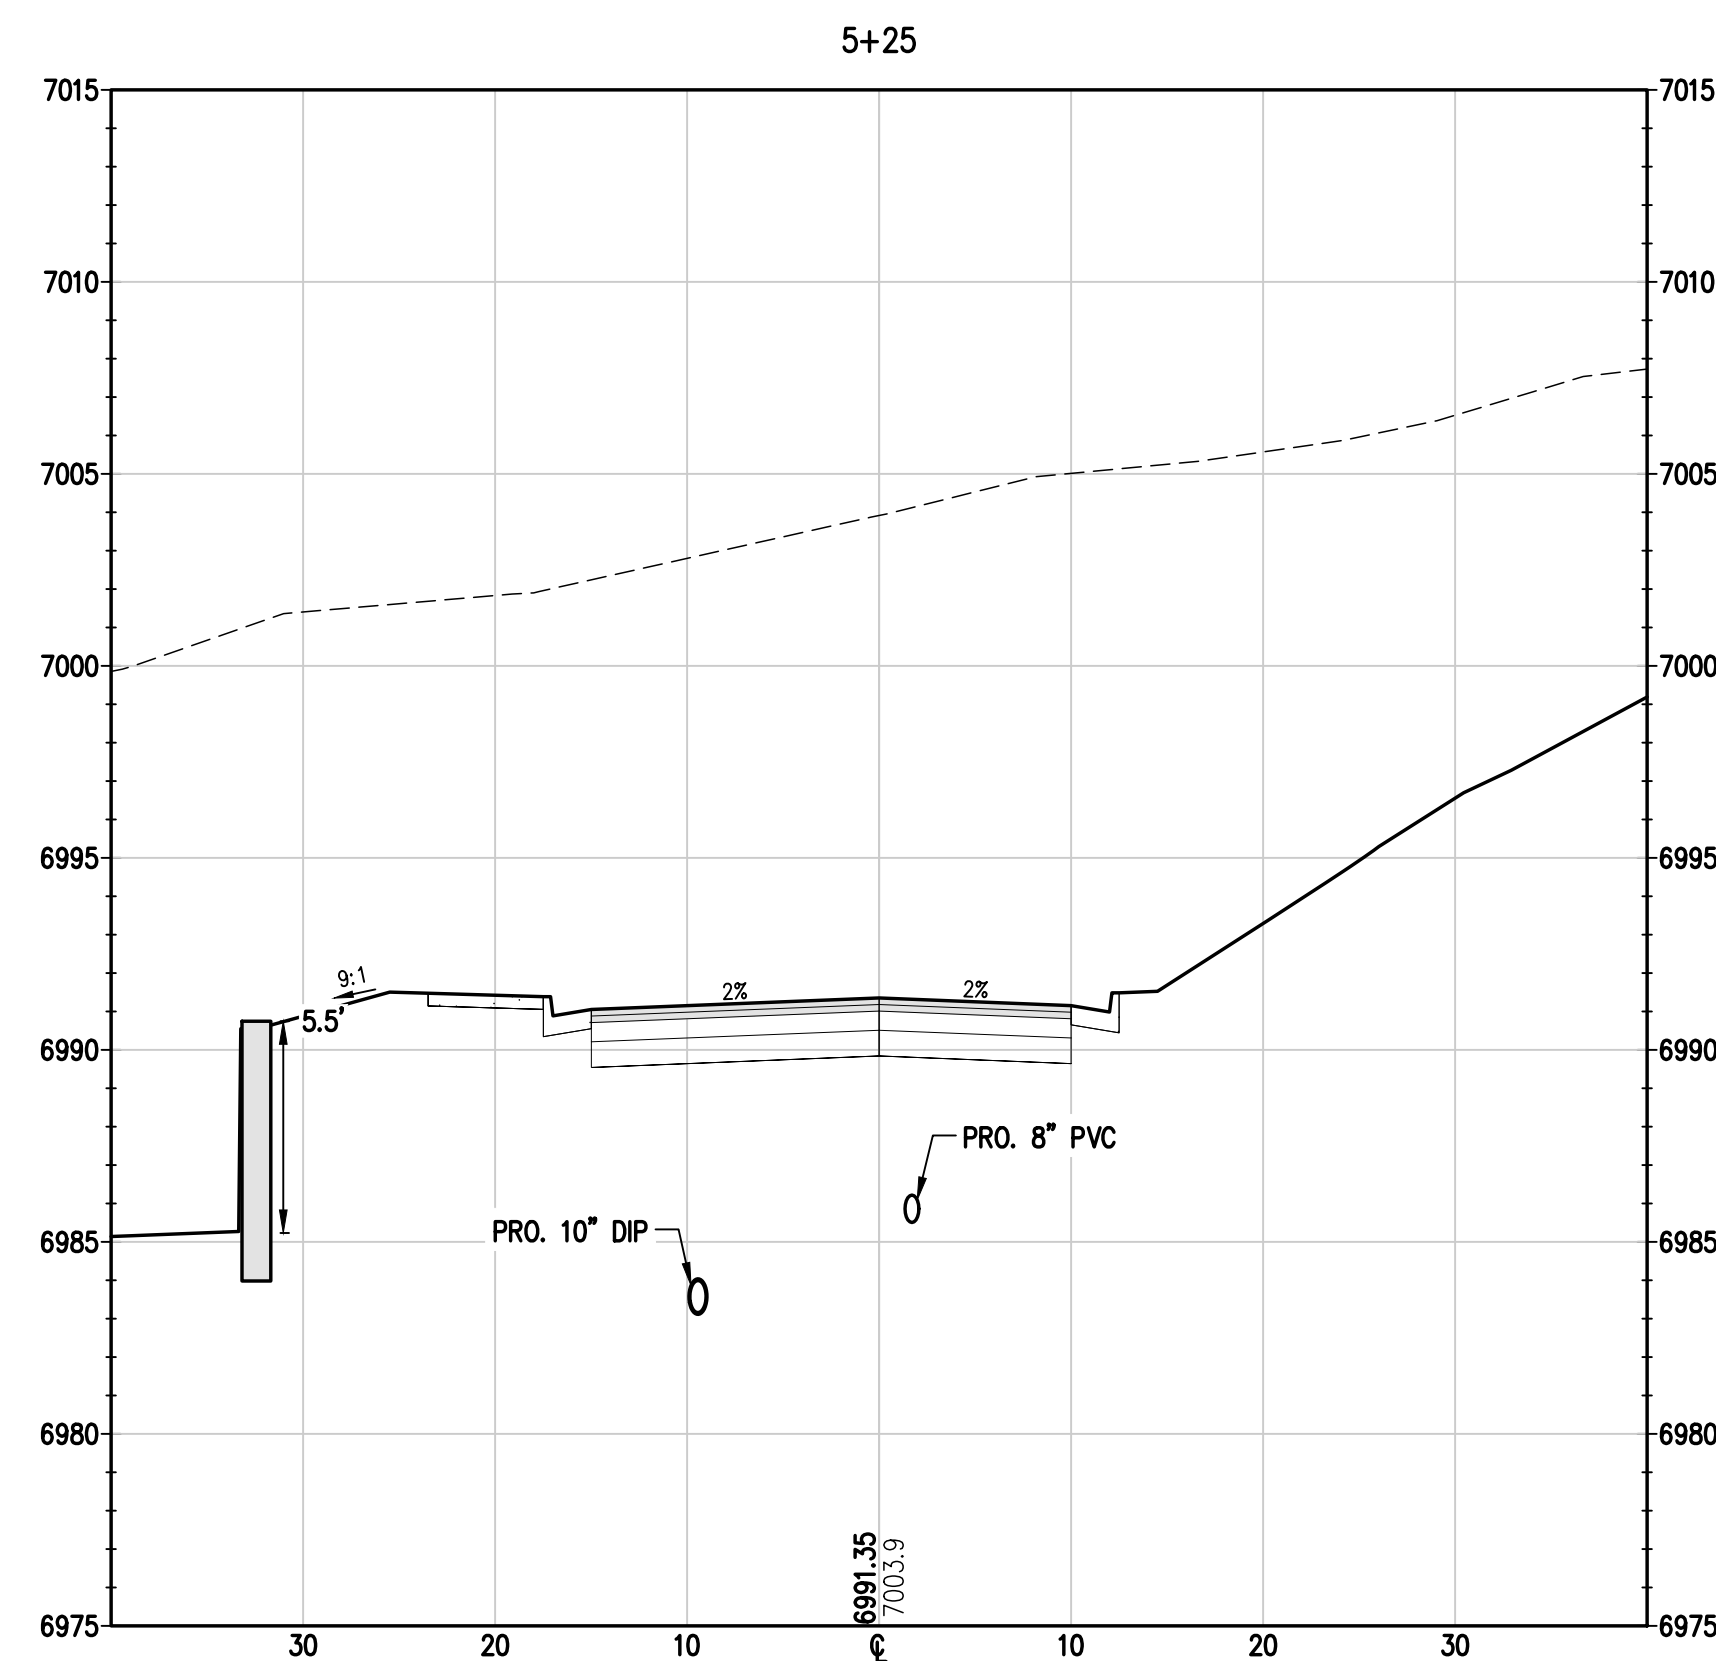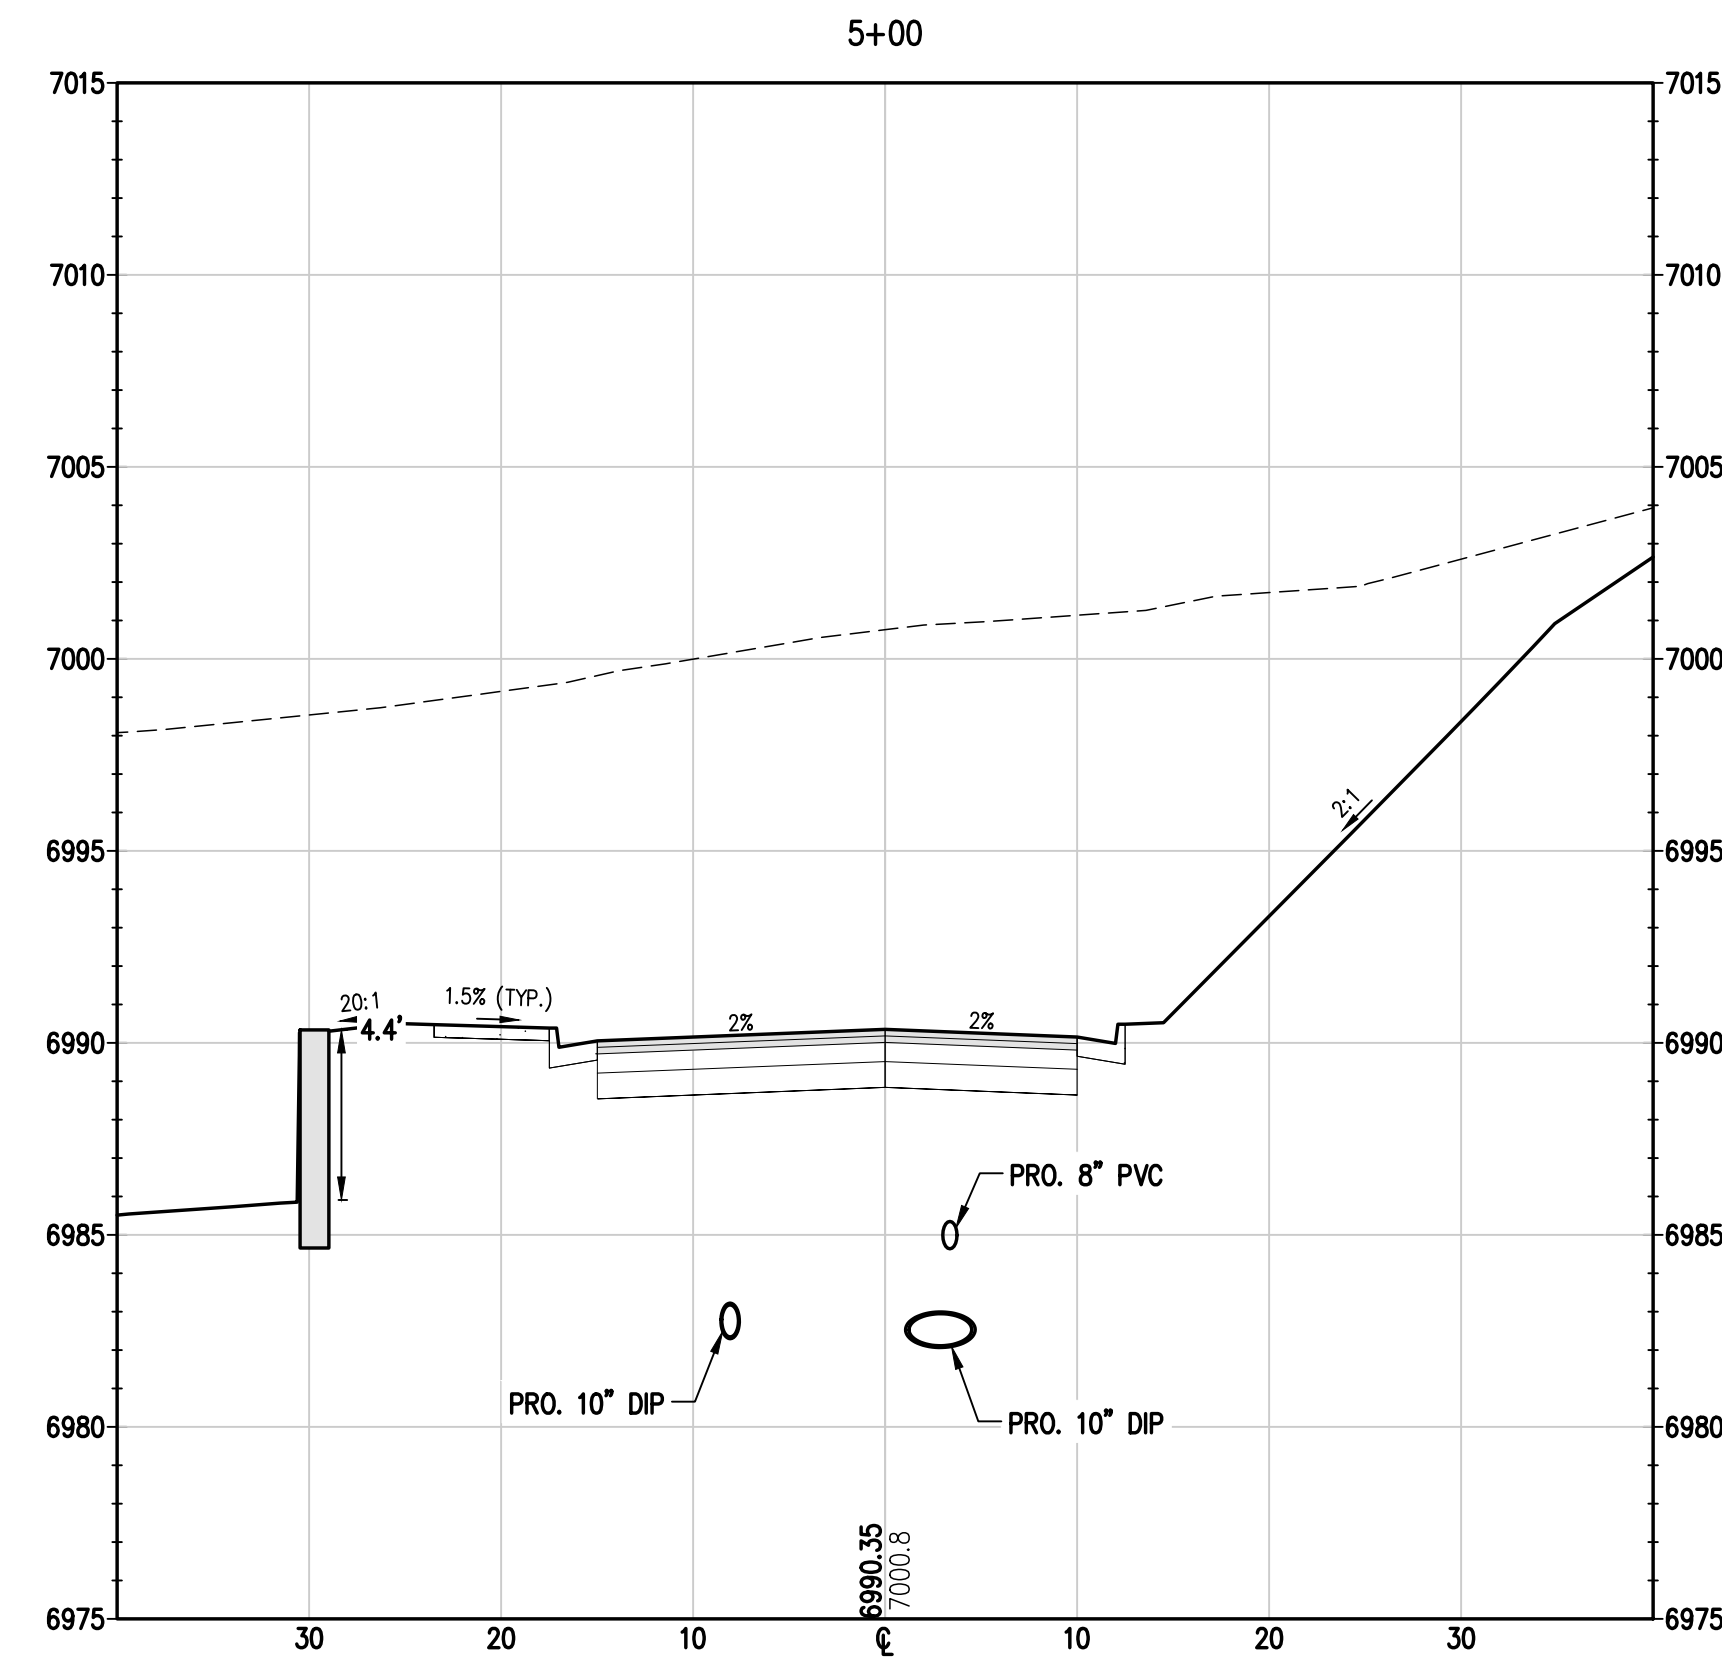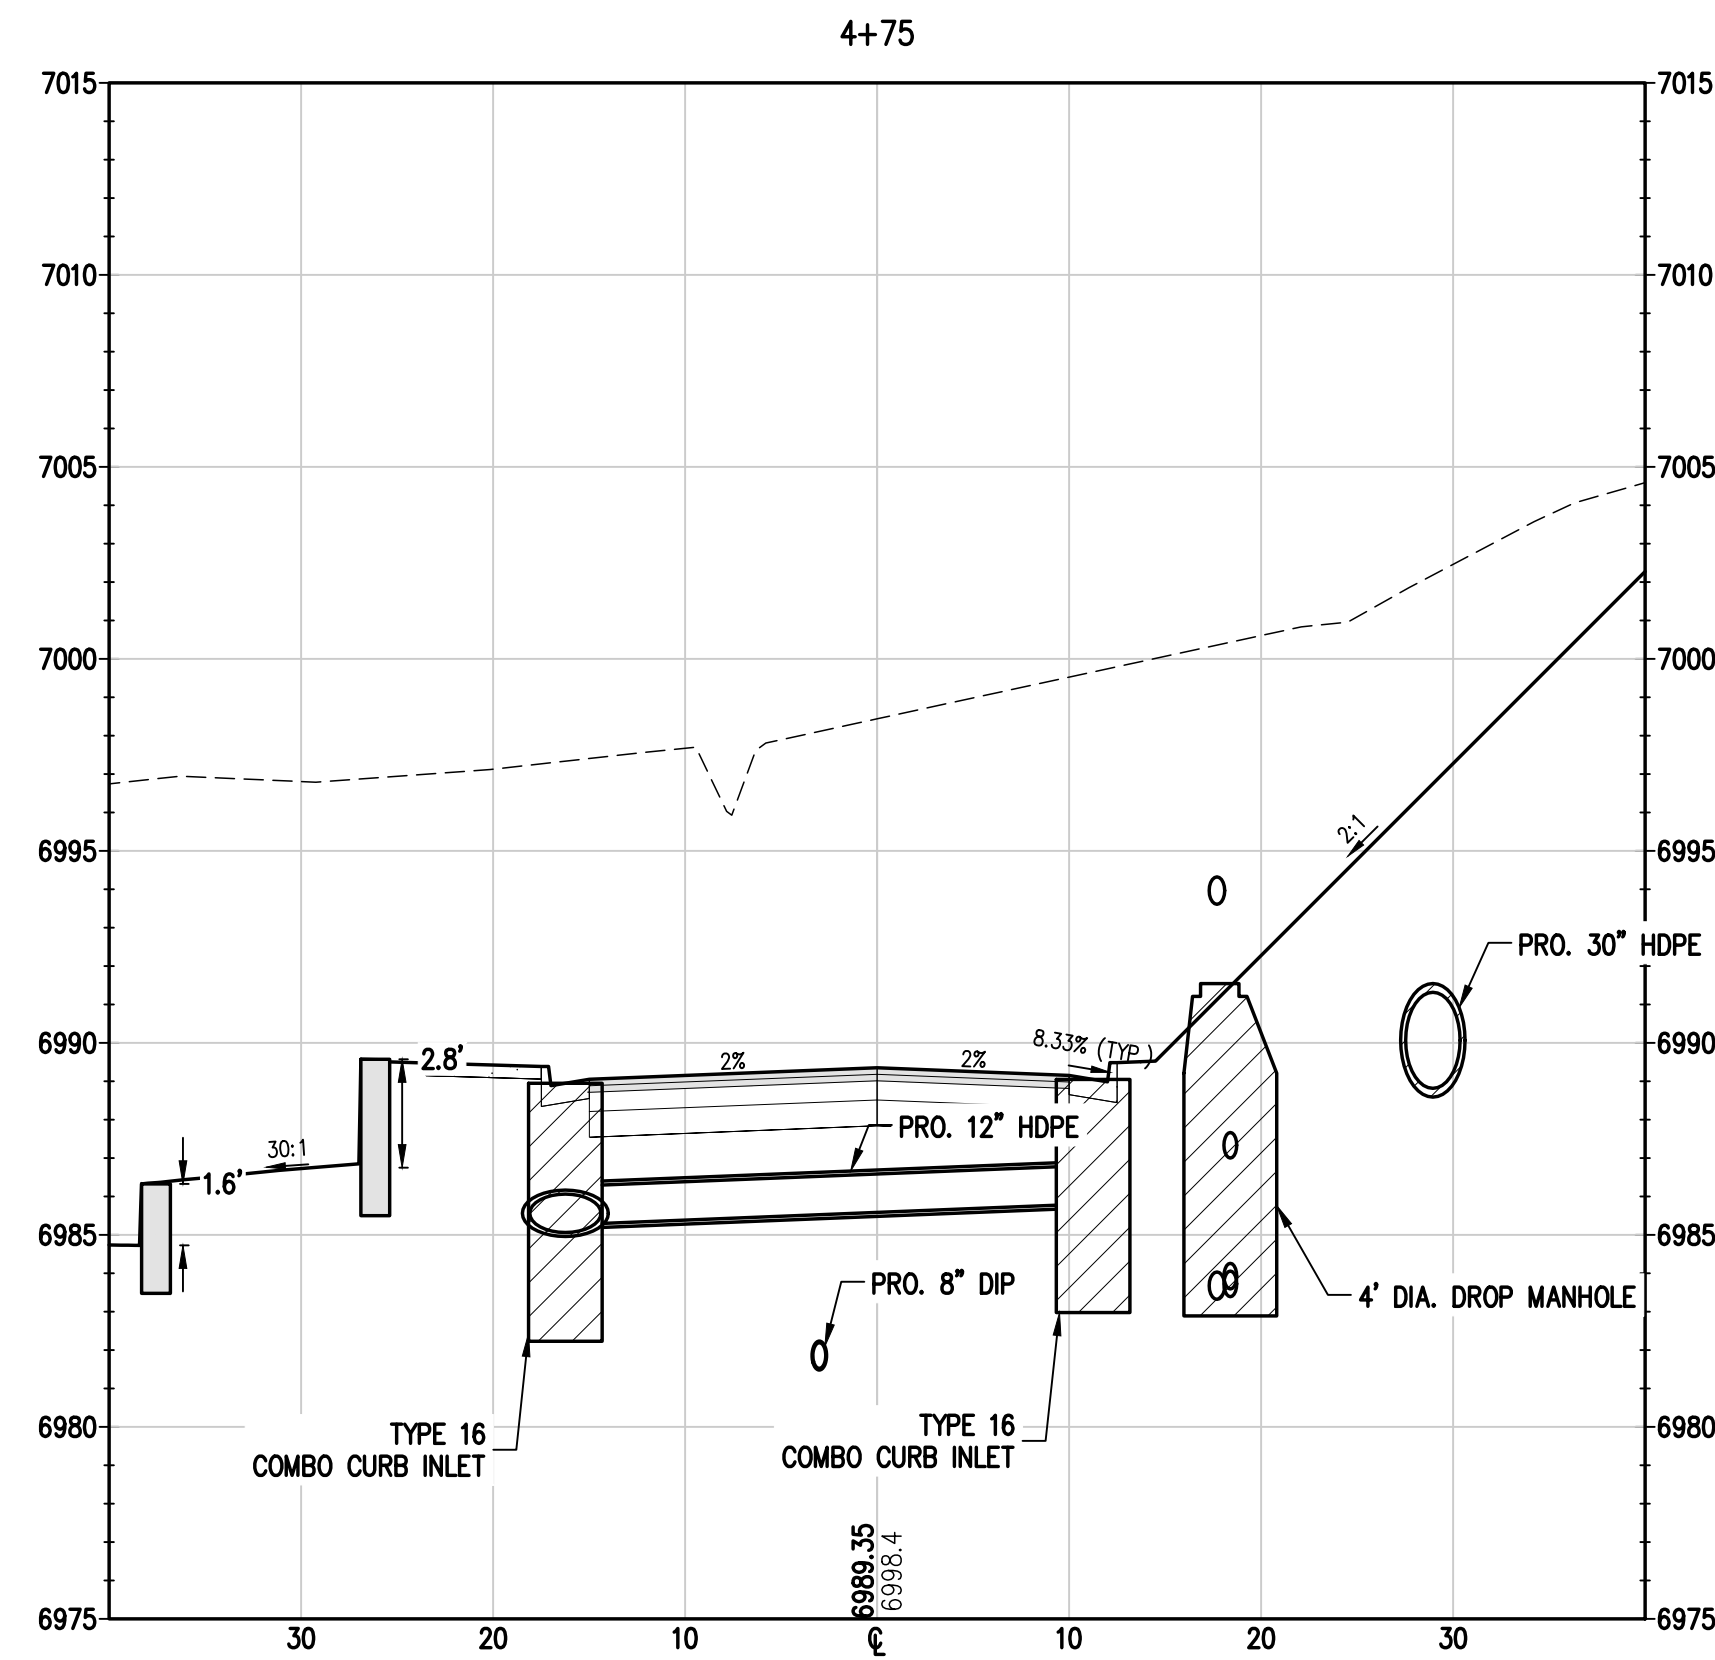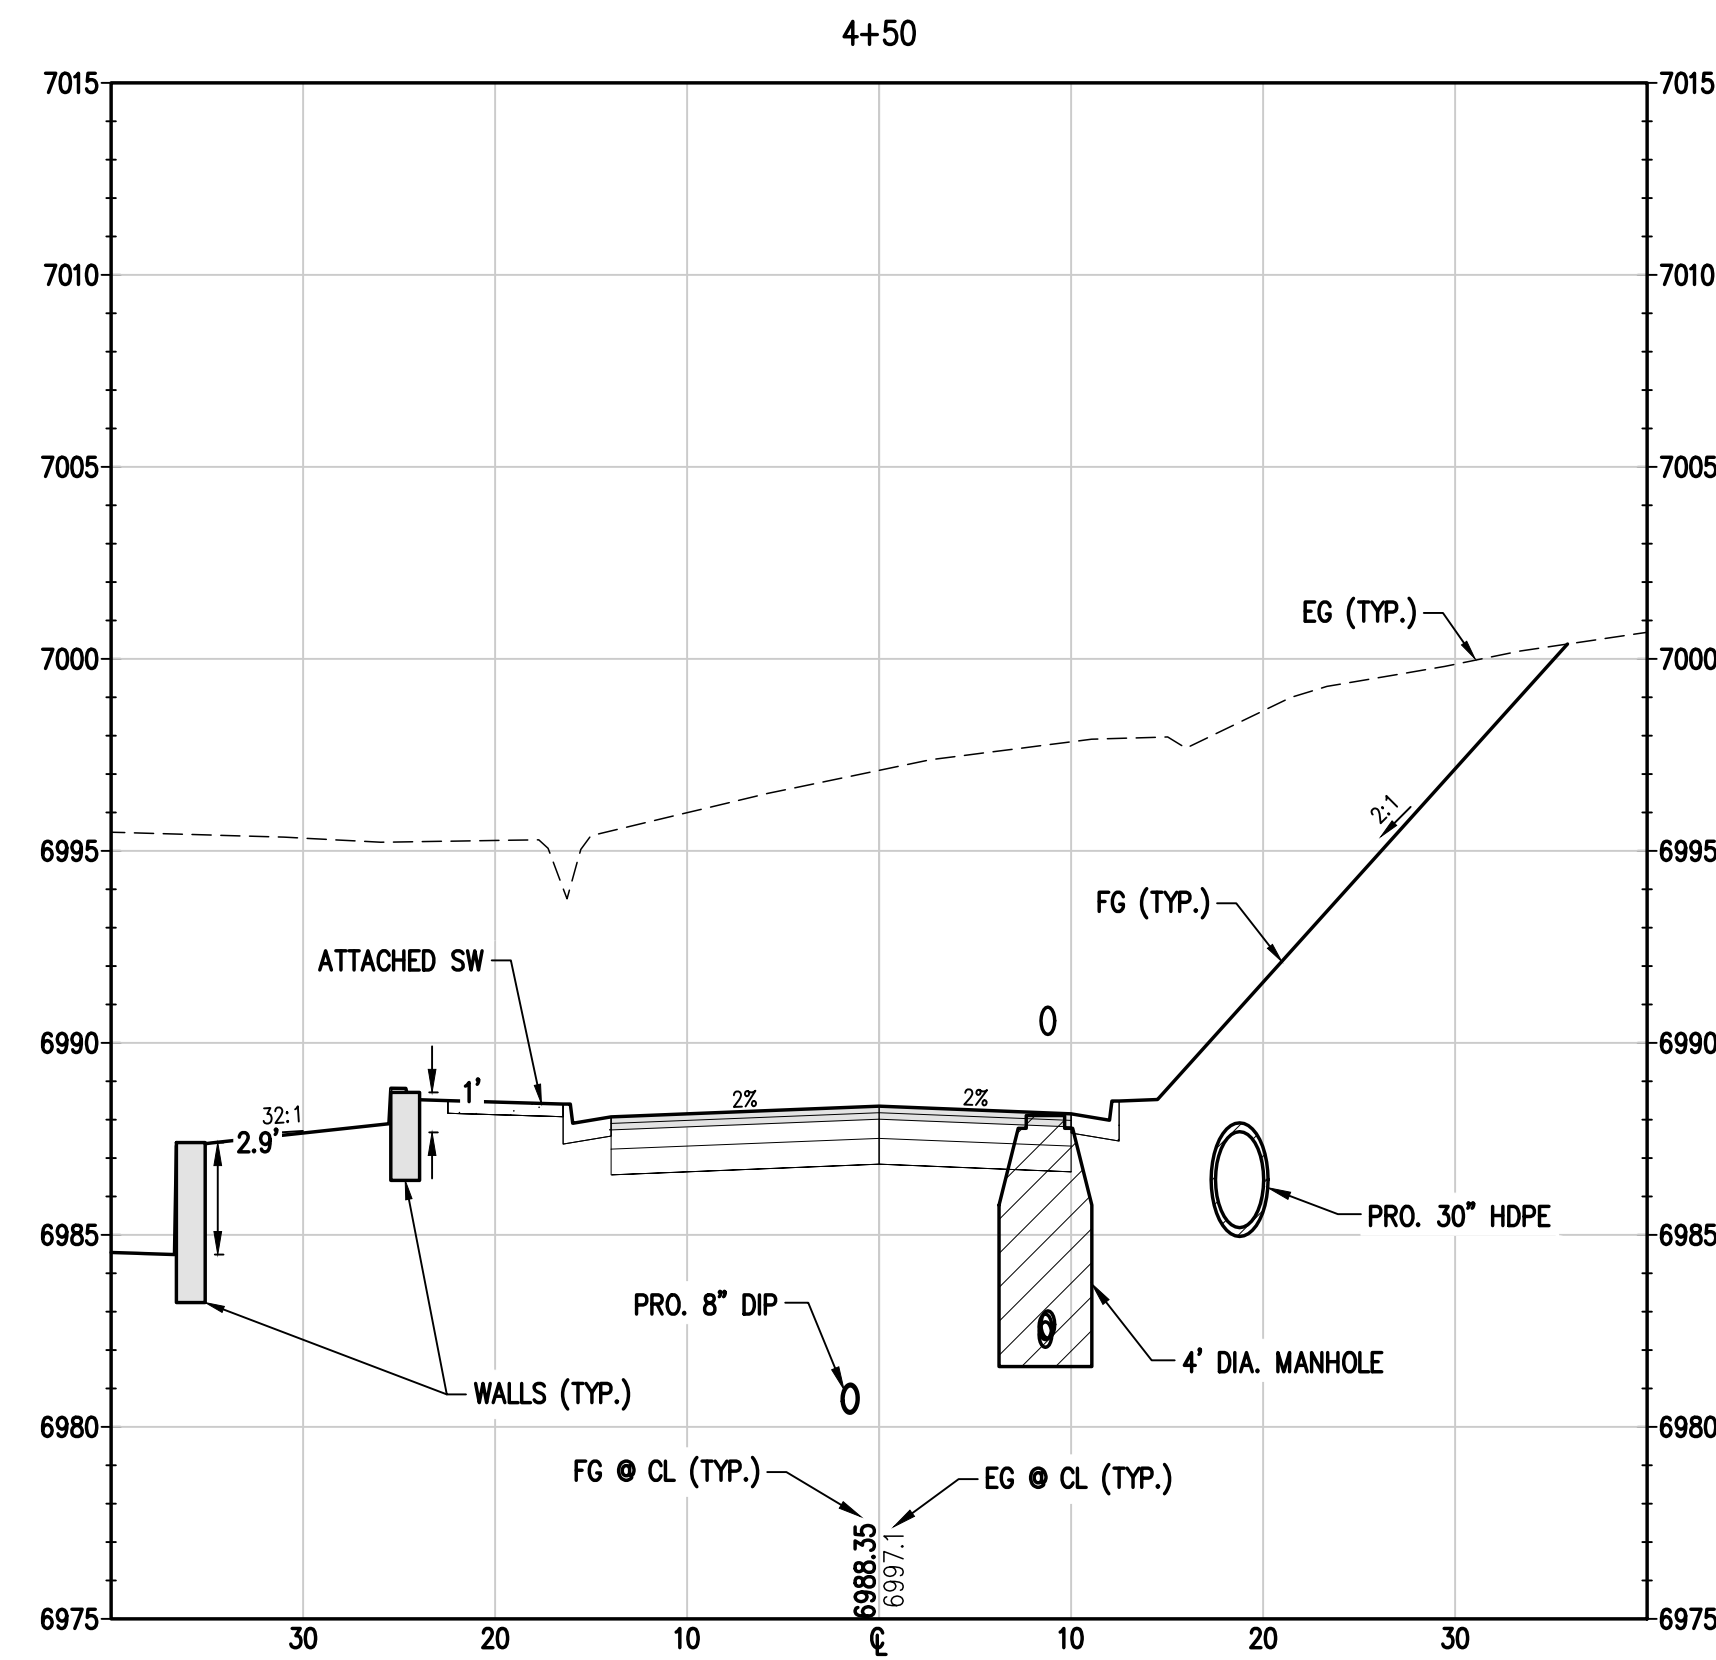

NOTE: DRY UTILITIES NOT
SHOWN IN CROSS SECTIONS FOR
CLARITY. RE: UTILITY PLANS

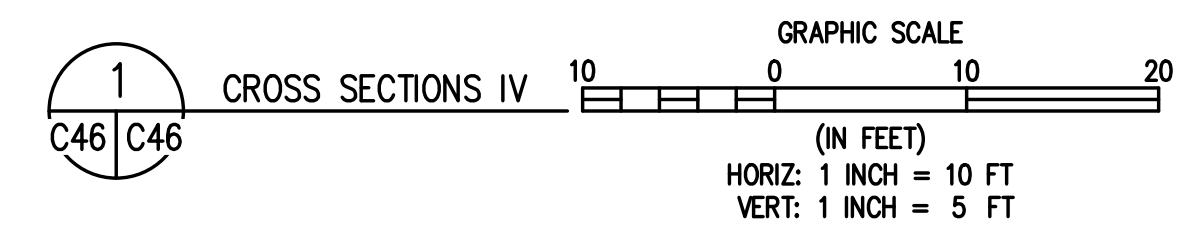

INITIAL SUBMITTAL FOR CITY REVIEW	SMB	2/79/2024	SMB
CITY COMMENTS	SMB	5/15/2024	DRAWN BY TJM
			CHECKED BY MRB

STEAMBOAT ESQUIAR LP

CITY OF STEAMBOAT SPRINGS







THE ASTRID
2410 SKI TRAIL LANE
CROSS SECTIONS IV

ROUTT COUNTY




BASELINE CORPORATION	
FINAL SUBMITTAL	2/29/2024
PIPE SIZE	24" X 36"
SURVEY FIRM	SURVEY DATE
EDMARK, INC	06/03/22
NO.	C020235
PIPE NAME	
CROSS SECTIONS IV	
PIET 46	OF 64
C46	

O:\CO20235 Astrid-Edgemont Ph2\Drawings\Construction Documents\20235 CROSS SECTIONS-CD.dwg, 5/15/2024 2:52:46 PM, Steve Batchelder

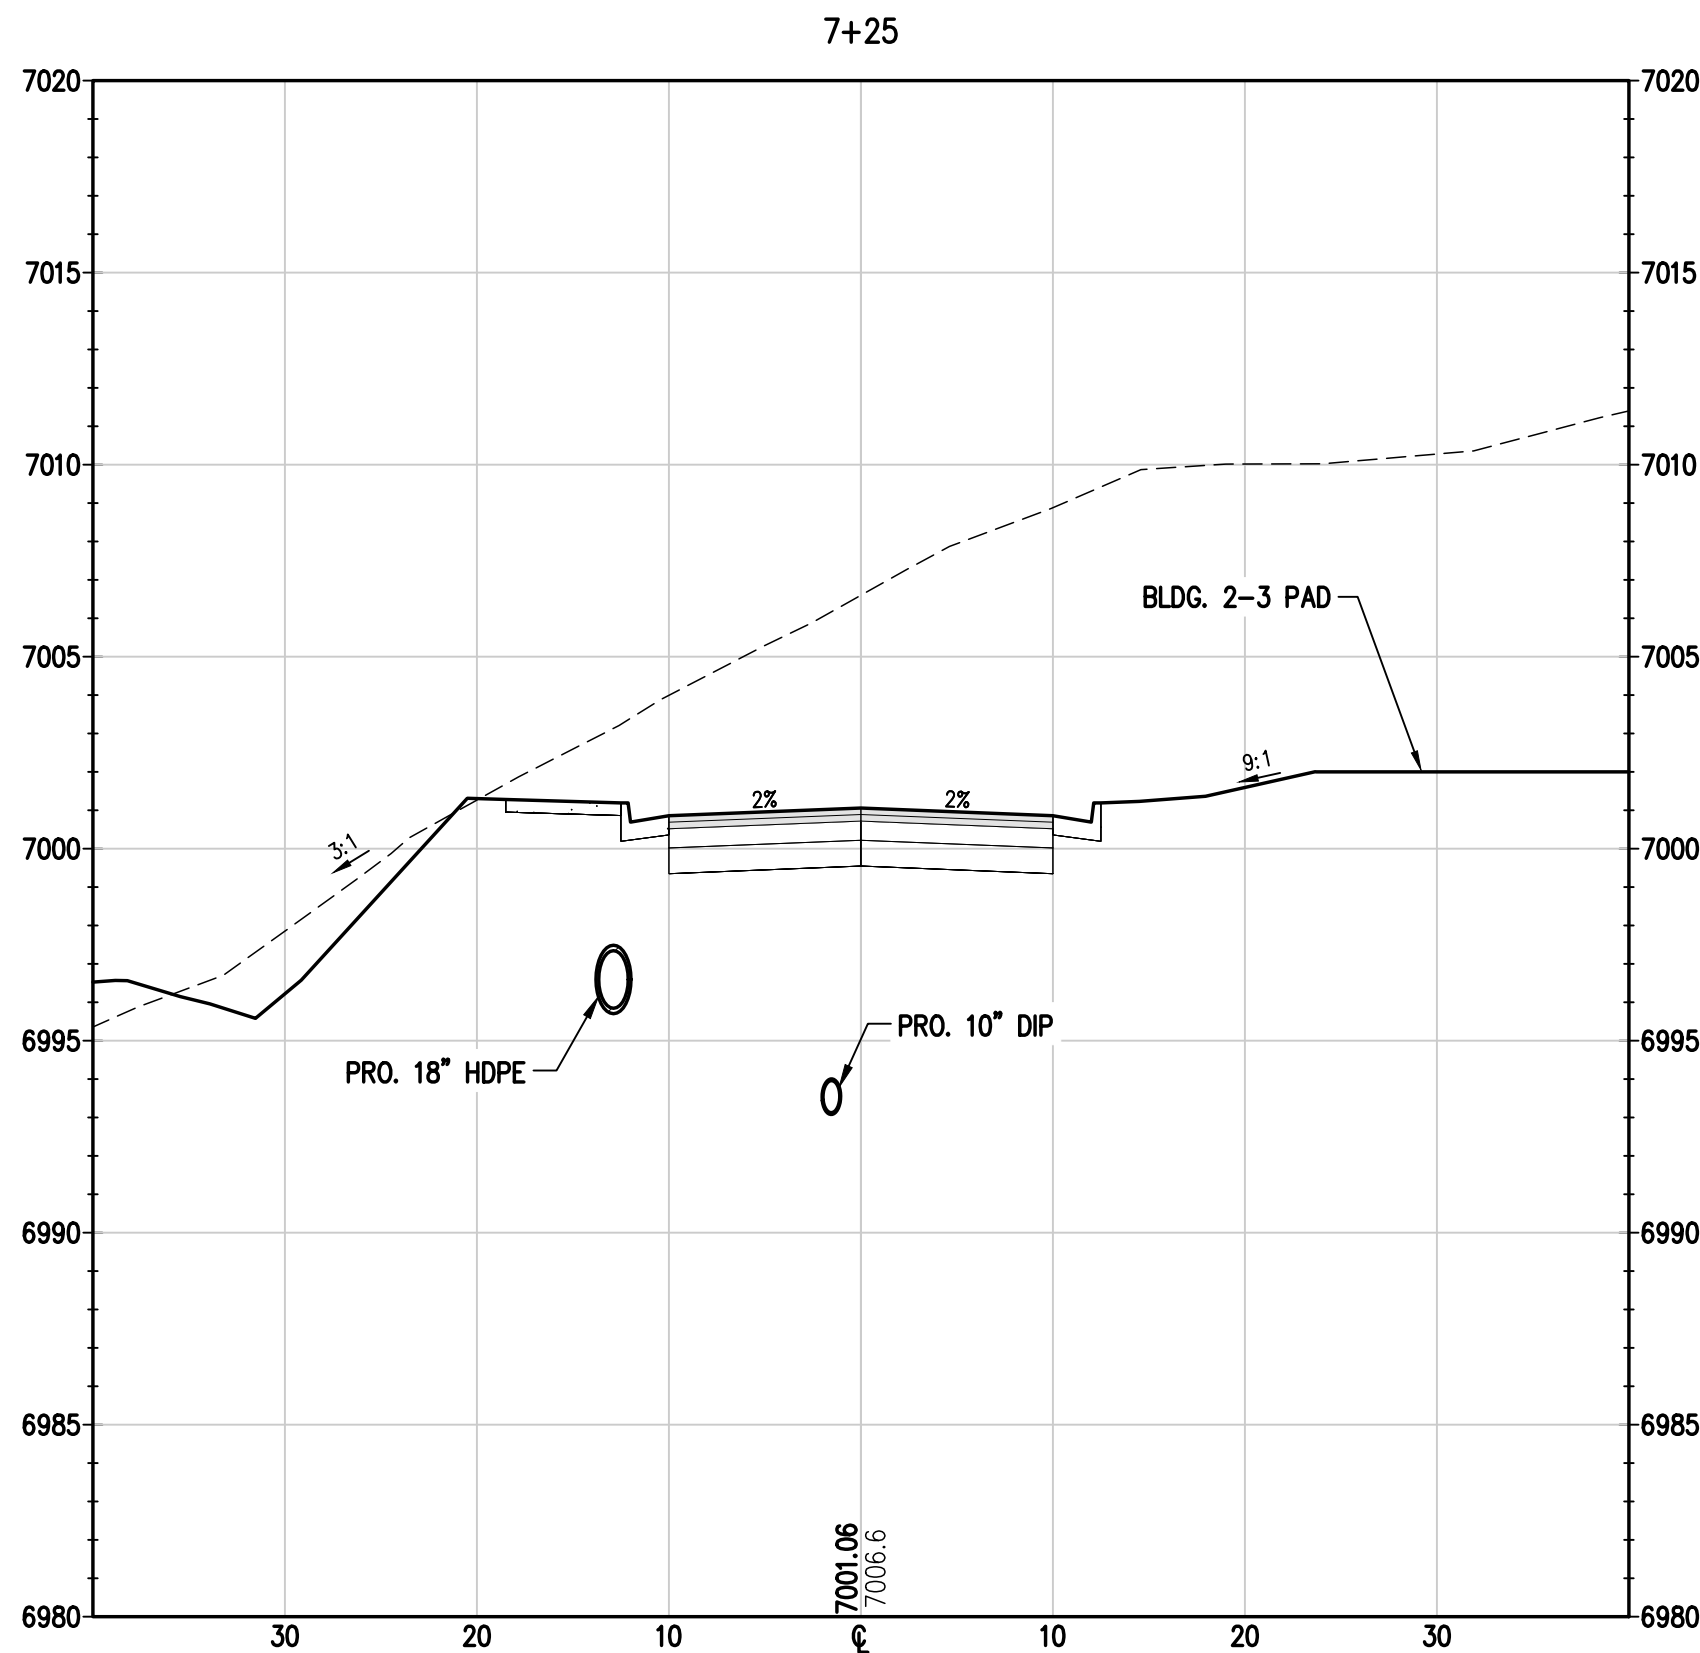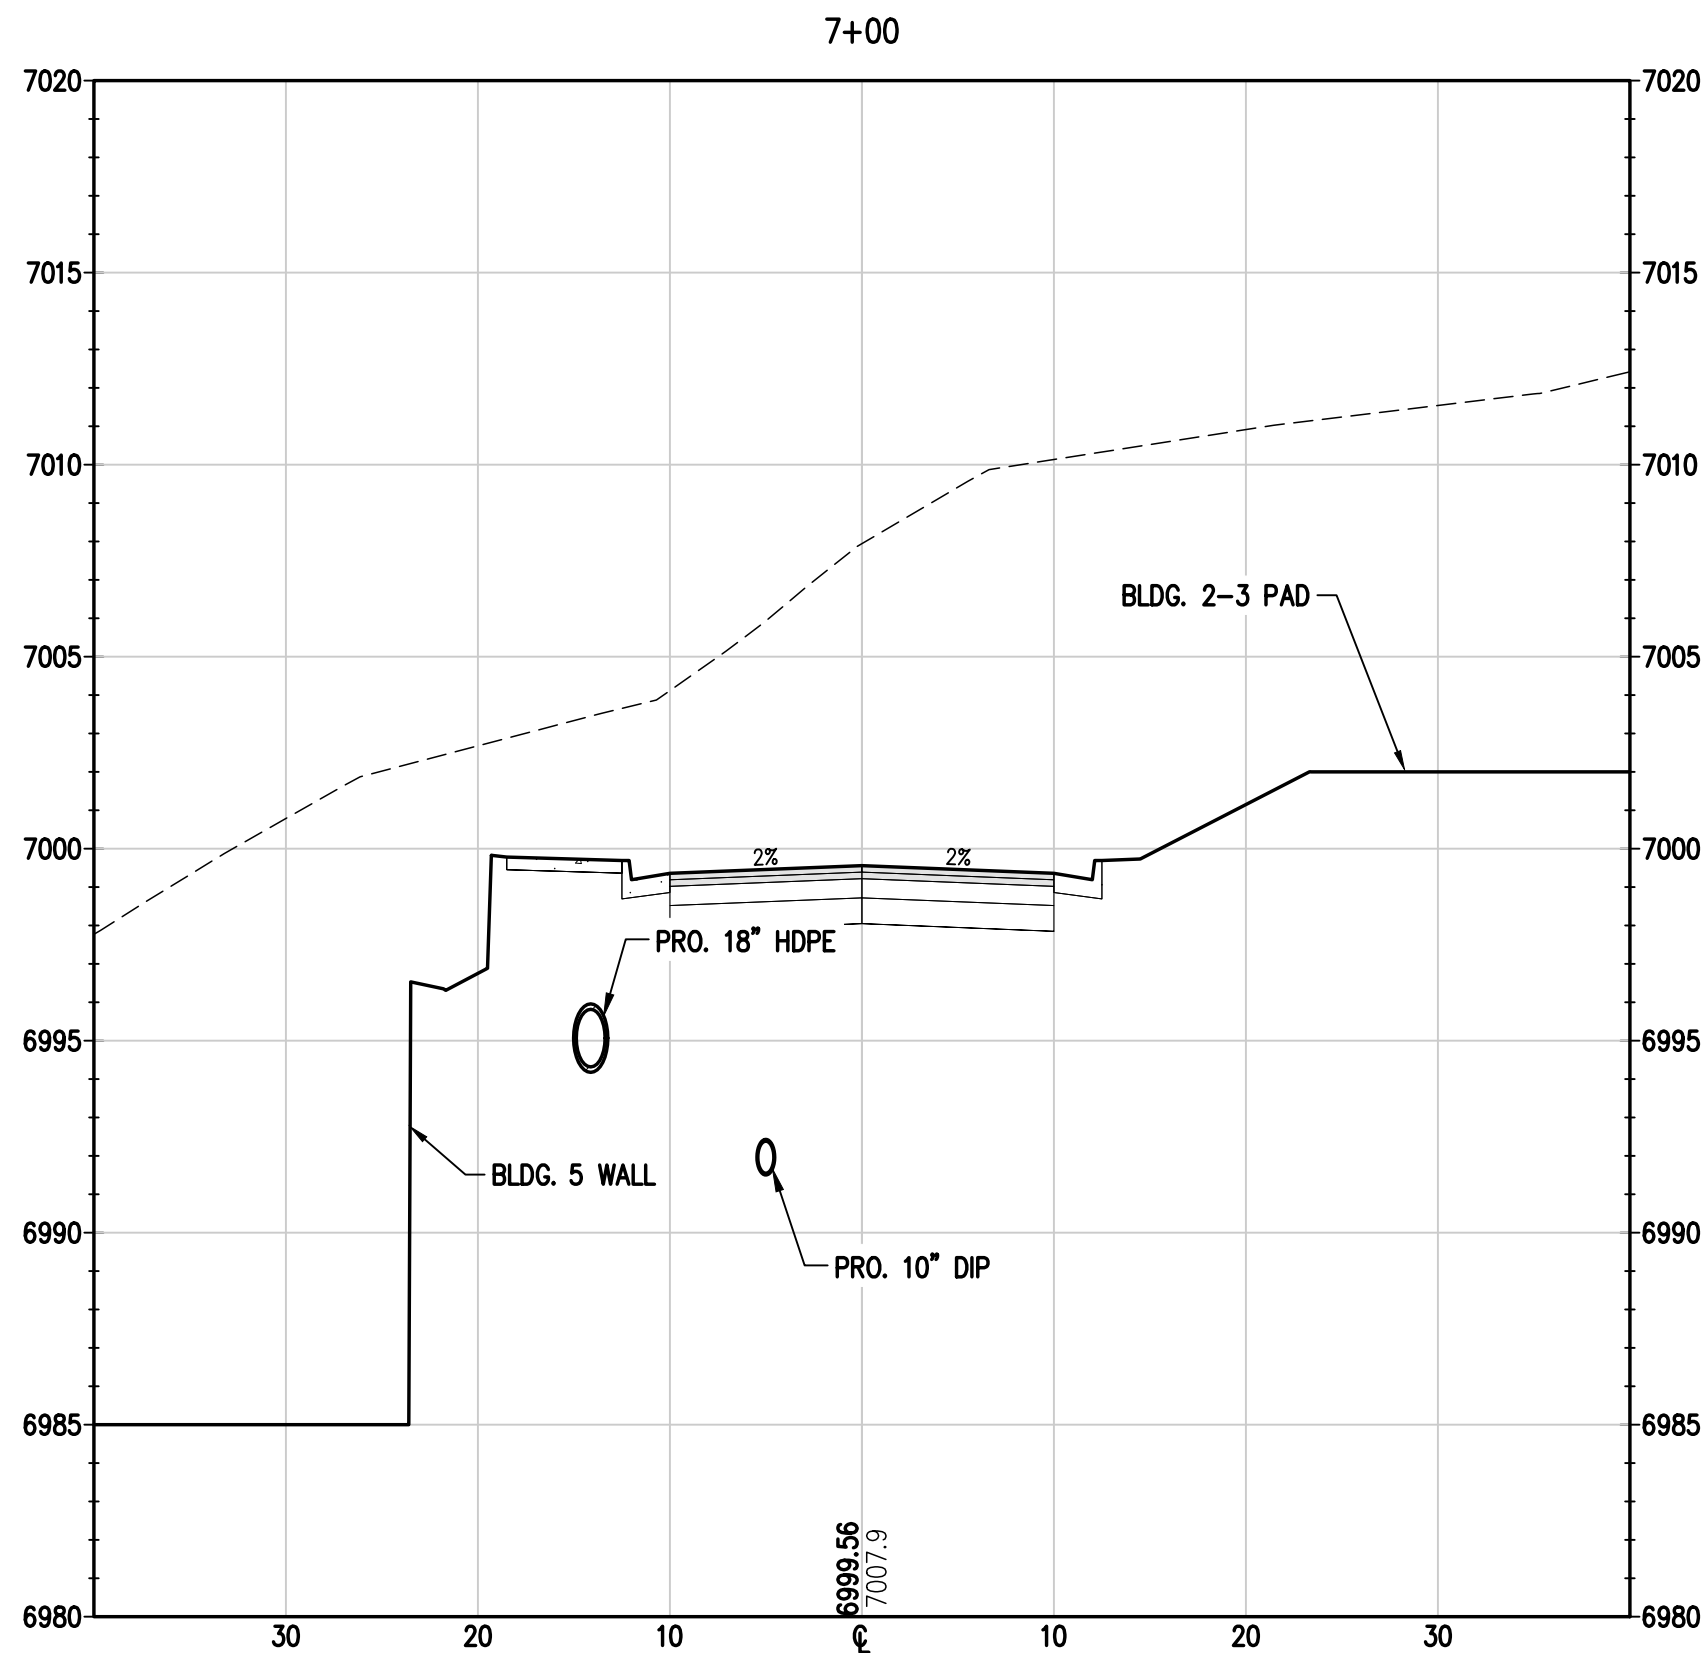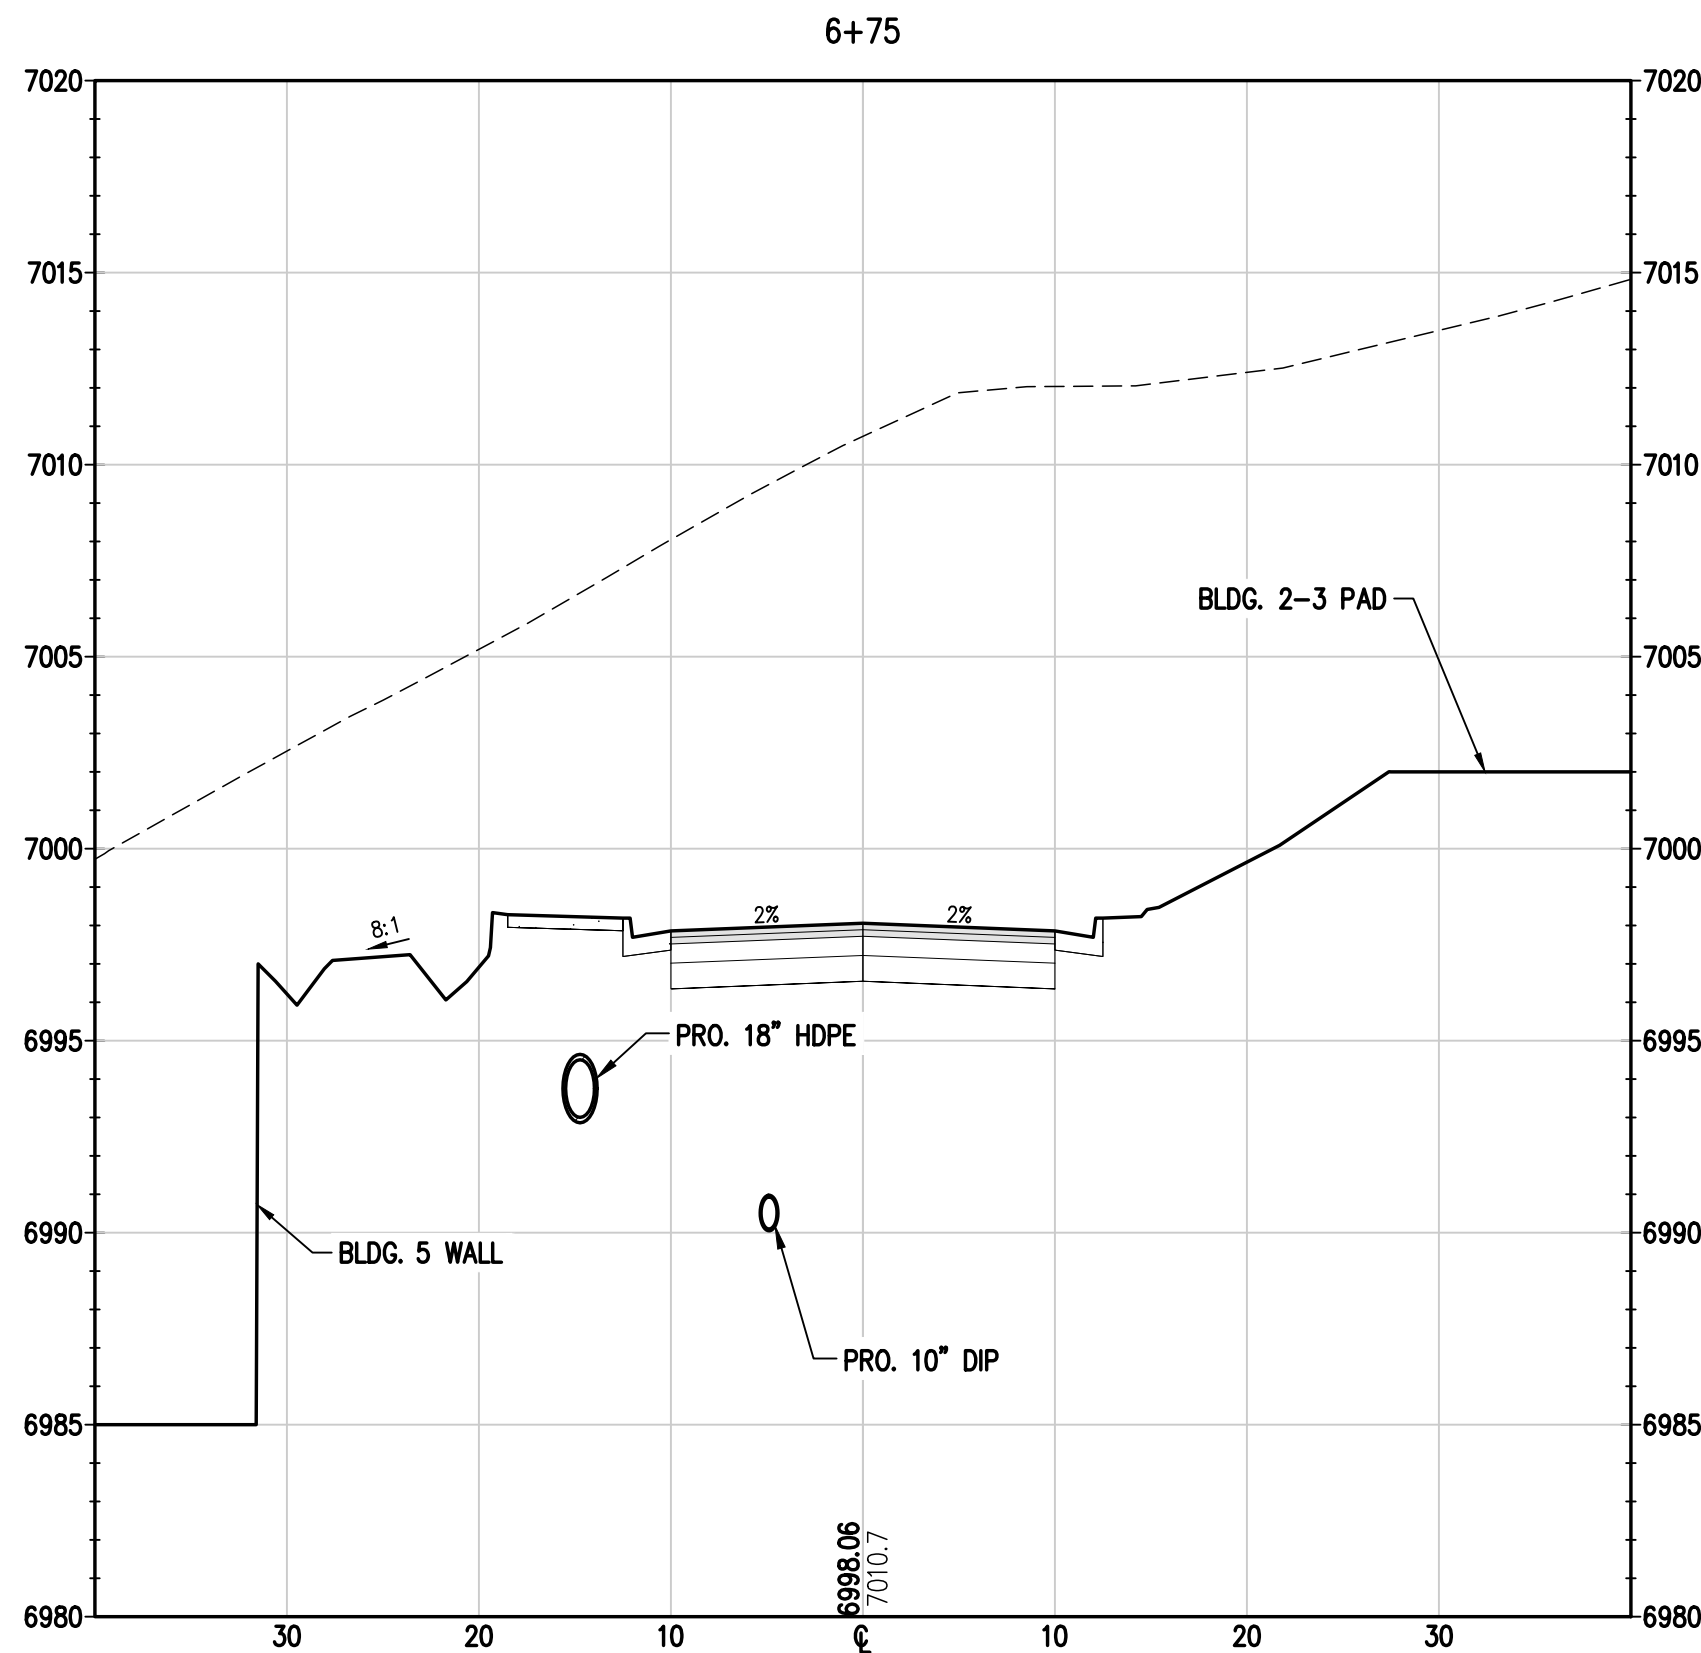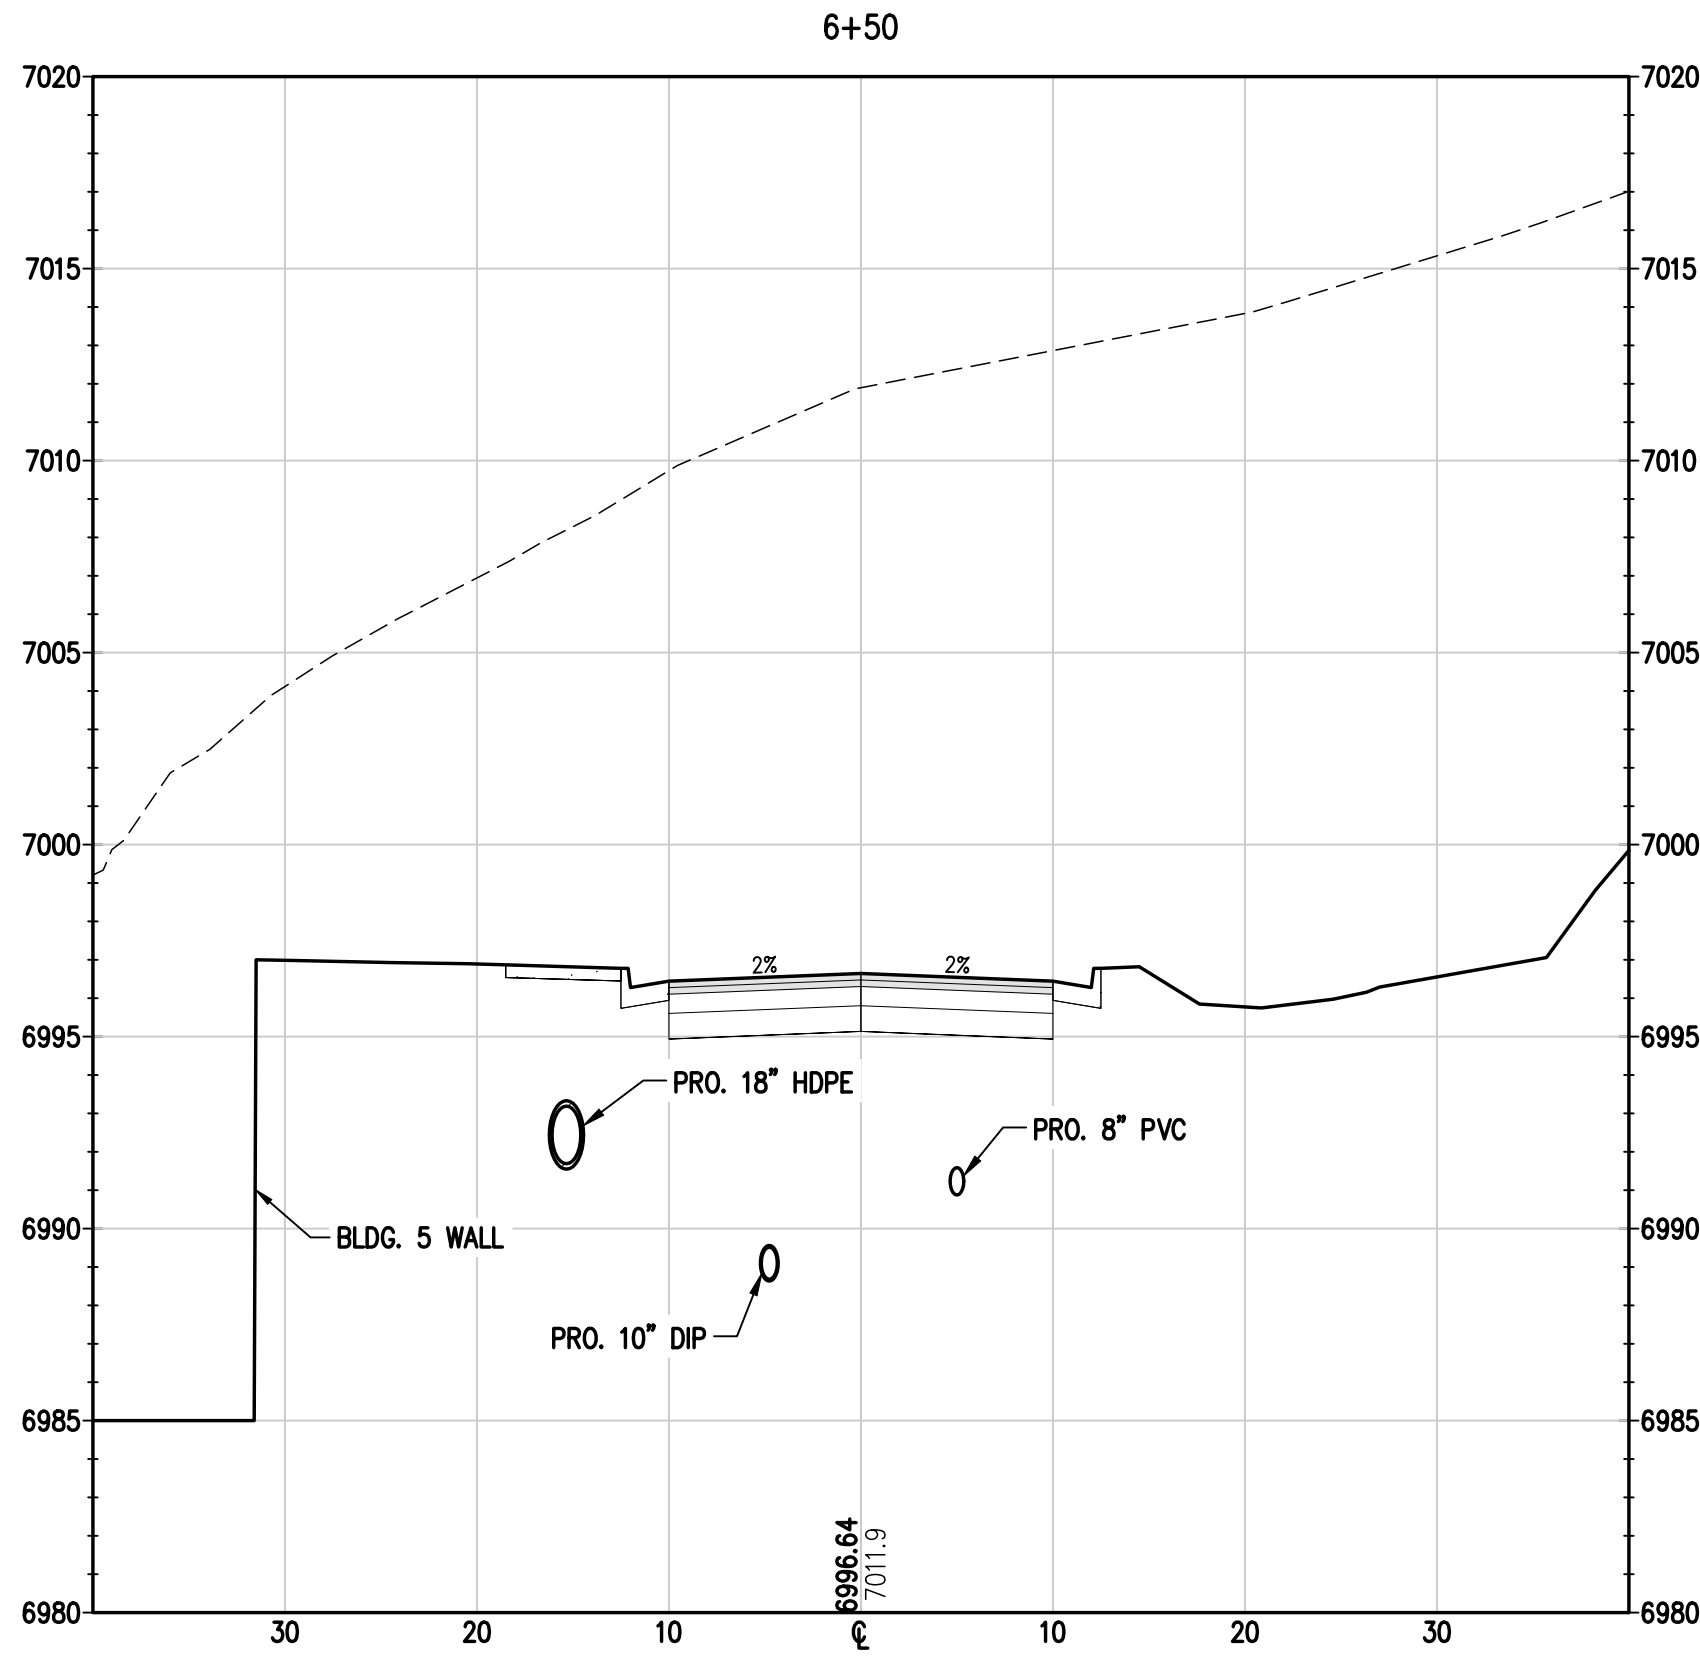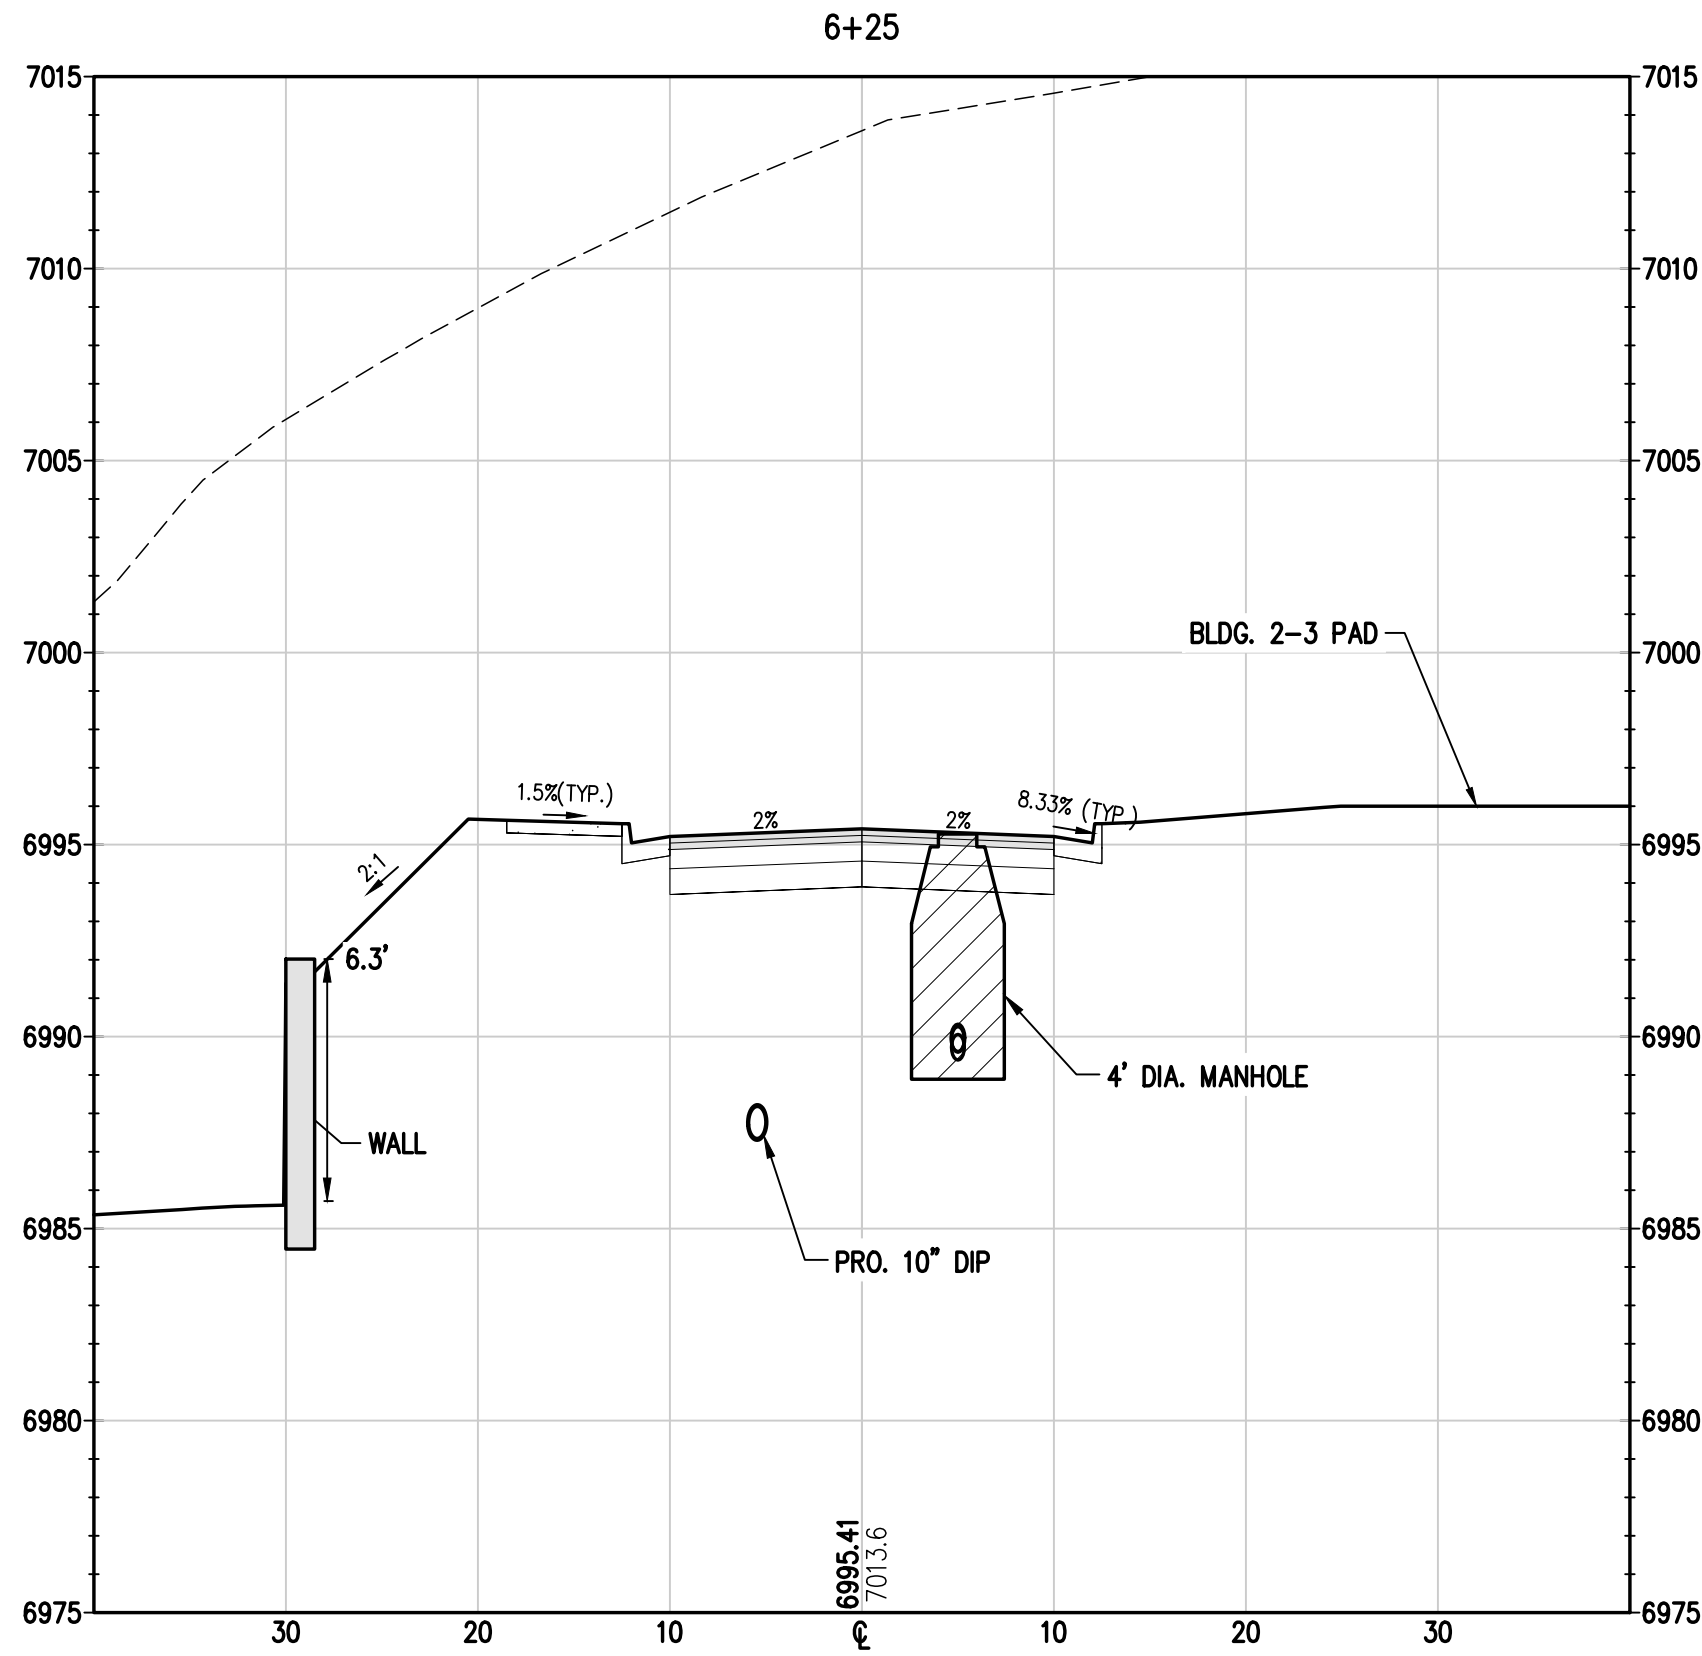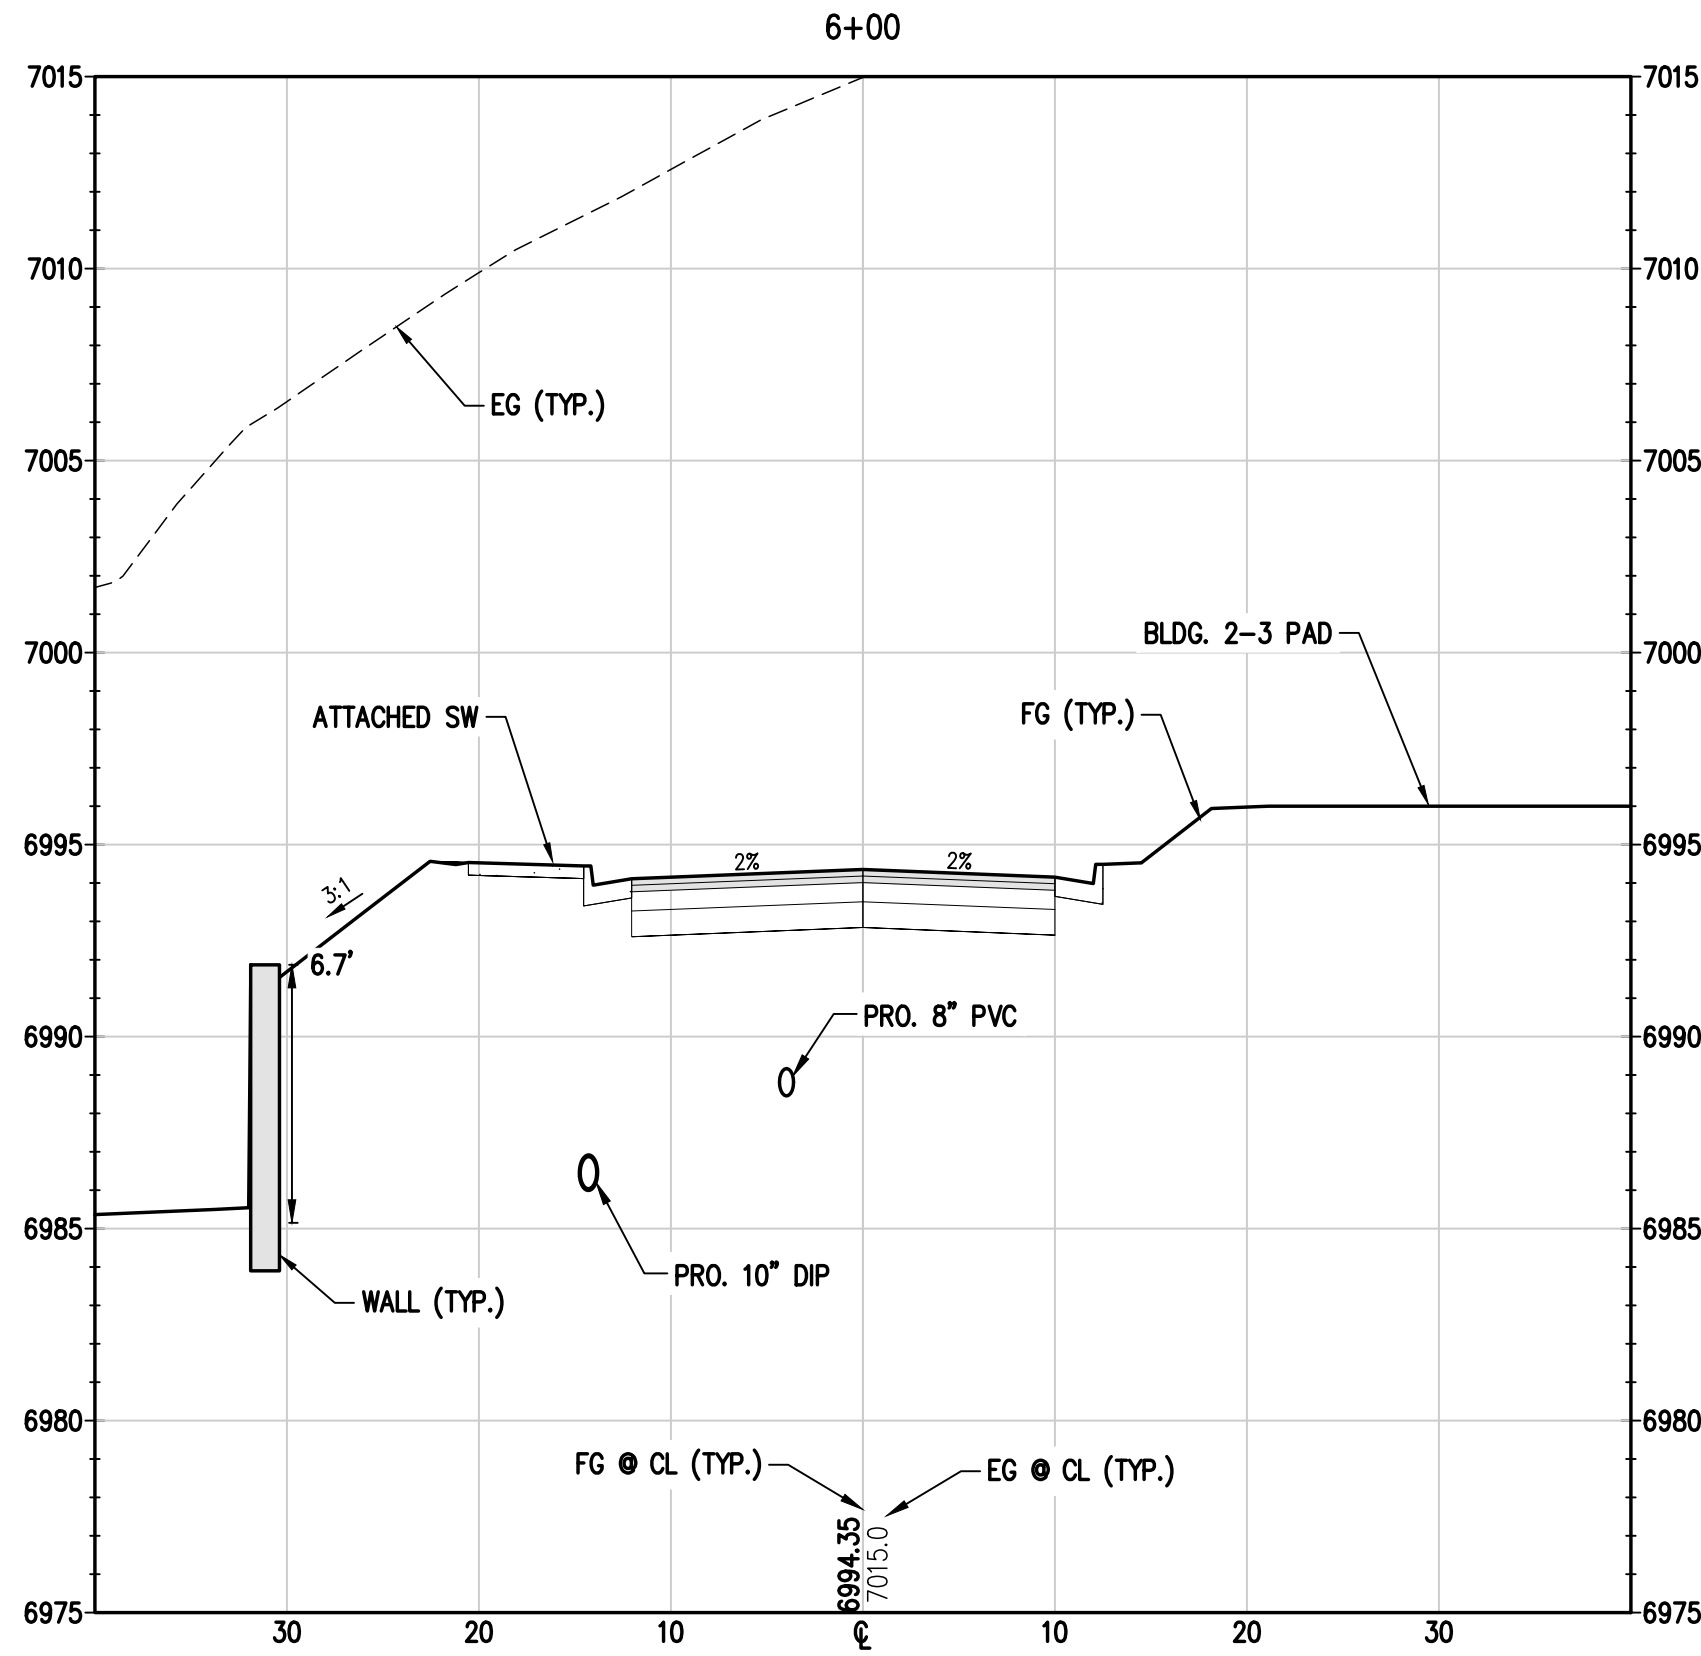

NOTE: DRY UTILITIES NOT
SHOWN IN CROSS SECTIONS FOR
CLARITY. RE: UTILITY PLANS

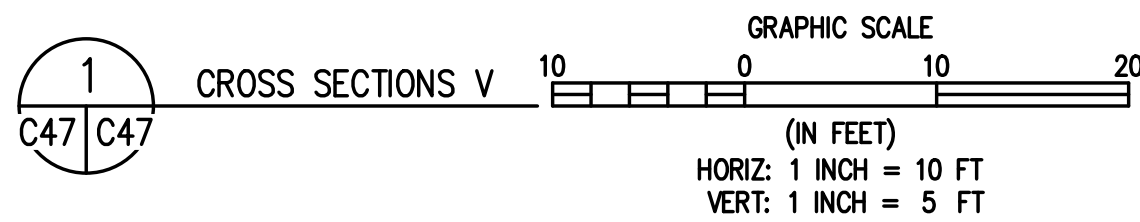

DESIGNED BY	SMB
DRAWN BY	TJM
CHECKED BY	MRB
DATE	2/29/2024
PREPARED BY	SMB
REVISION DESCRIPTION	INITIAL SUBMITTAL FOR CITY REVIEW
DATE	5/15/2024
REVISION DESCRIPTION	CITY COMMENTS

STEAMBOAT ESQUIAR LP

THE ASTRID

2410 SKI TRAIL LANE

CROSS SECTIONS V

CITY OF STEAMBOAT SPRINGS

ROUTT COUNTY

FOR AND ON BEHALF OF
BASELINE CORPORATION

PROFESSIONAL ENGINEER

34952

5-15-24

INITIAL SUBMITTAL 2/29/2024

DRAWING SIZE 24" X 36"

SURVEY FIRM LANDMARK, INC

SURVEY DATE 06/03/22







JOB NO. C020235

DRAWING NAME CROSS SECTIONS V


SHEET 47 OF 64

C47

C:\CO20235 Astrid-Edgemont Ph2\Drawings\Construction Documents\20235 CROSS SECTIONS-CD.dwg, 5/15/2024 2:52:48 PM, Steve Batchelder

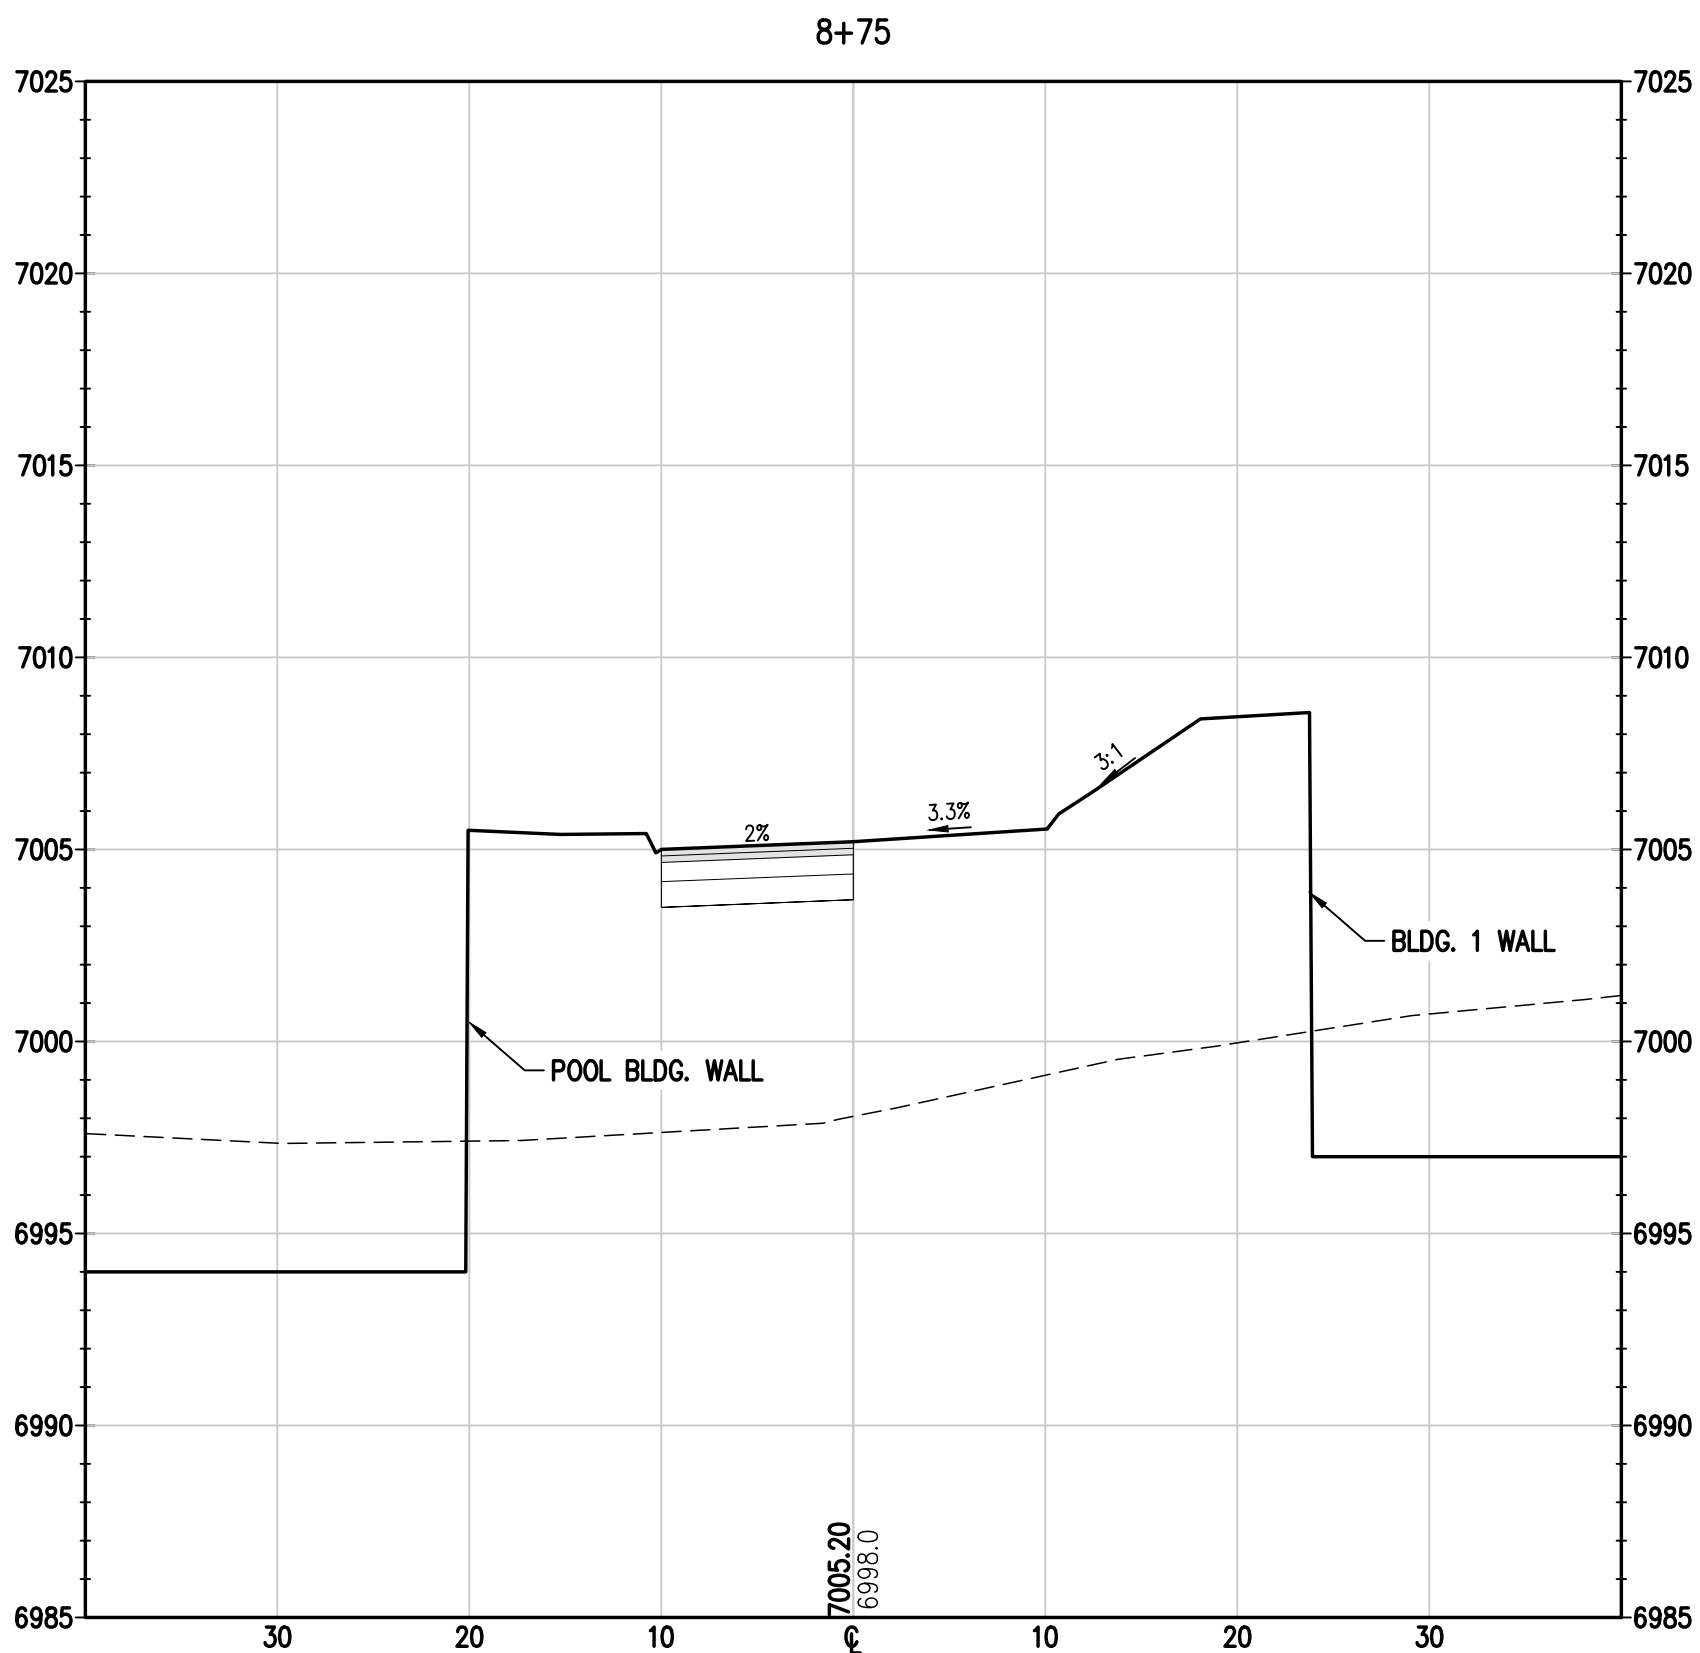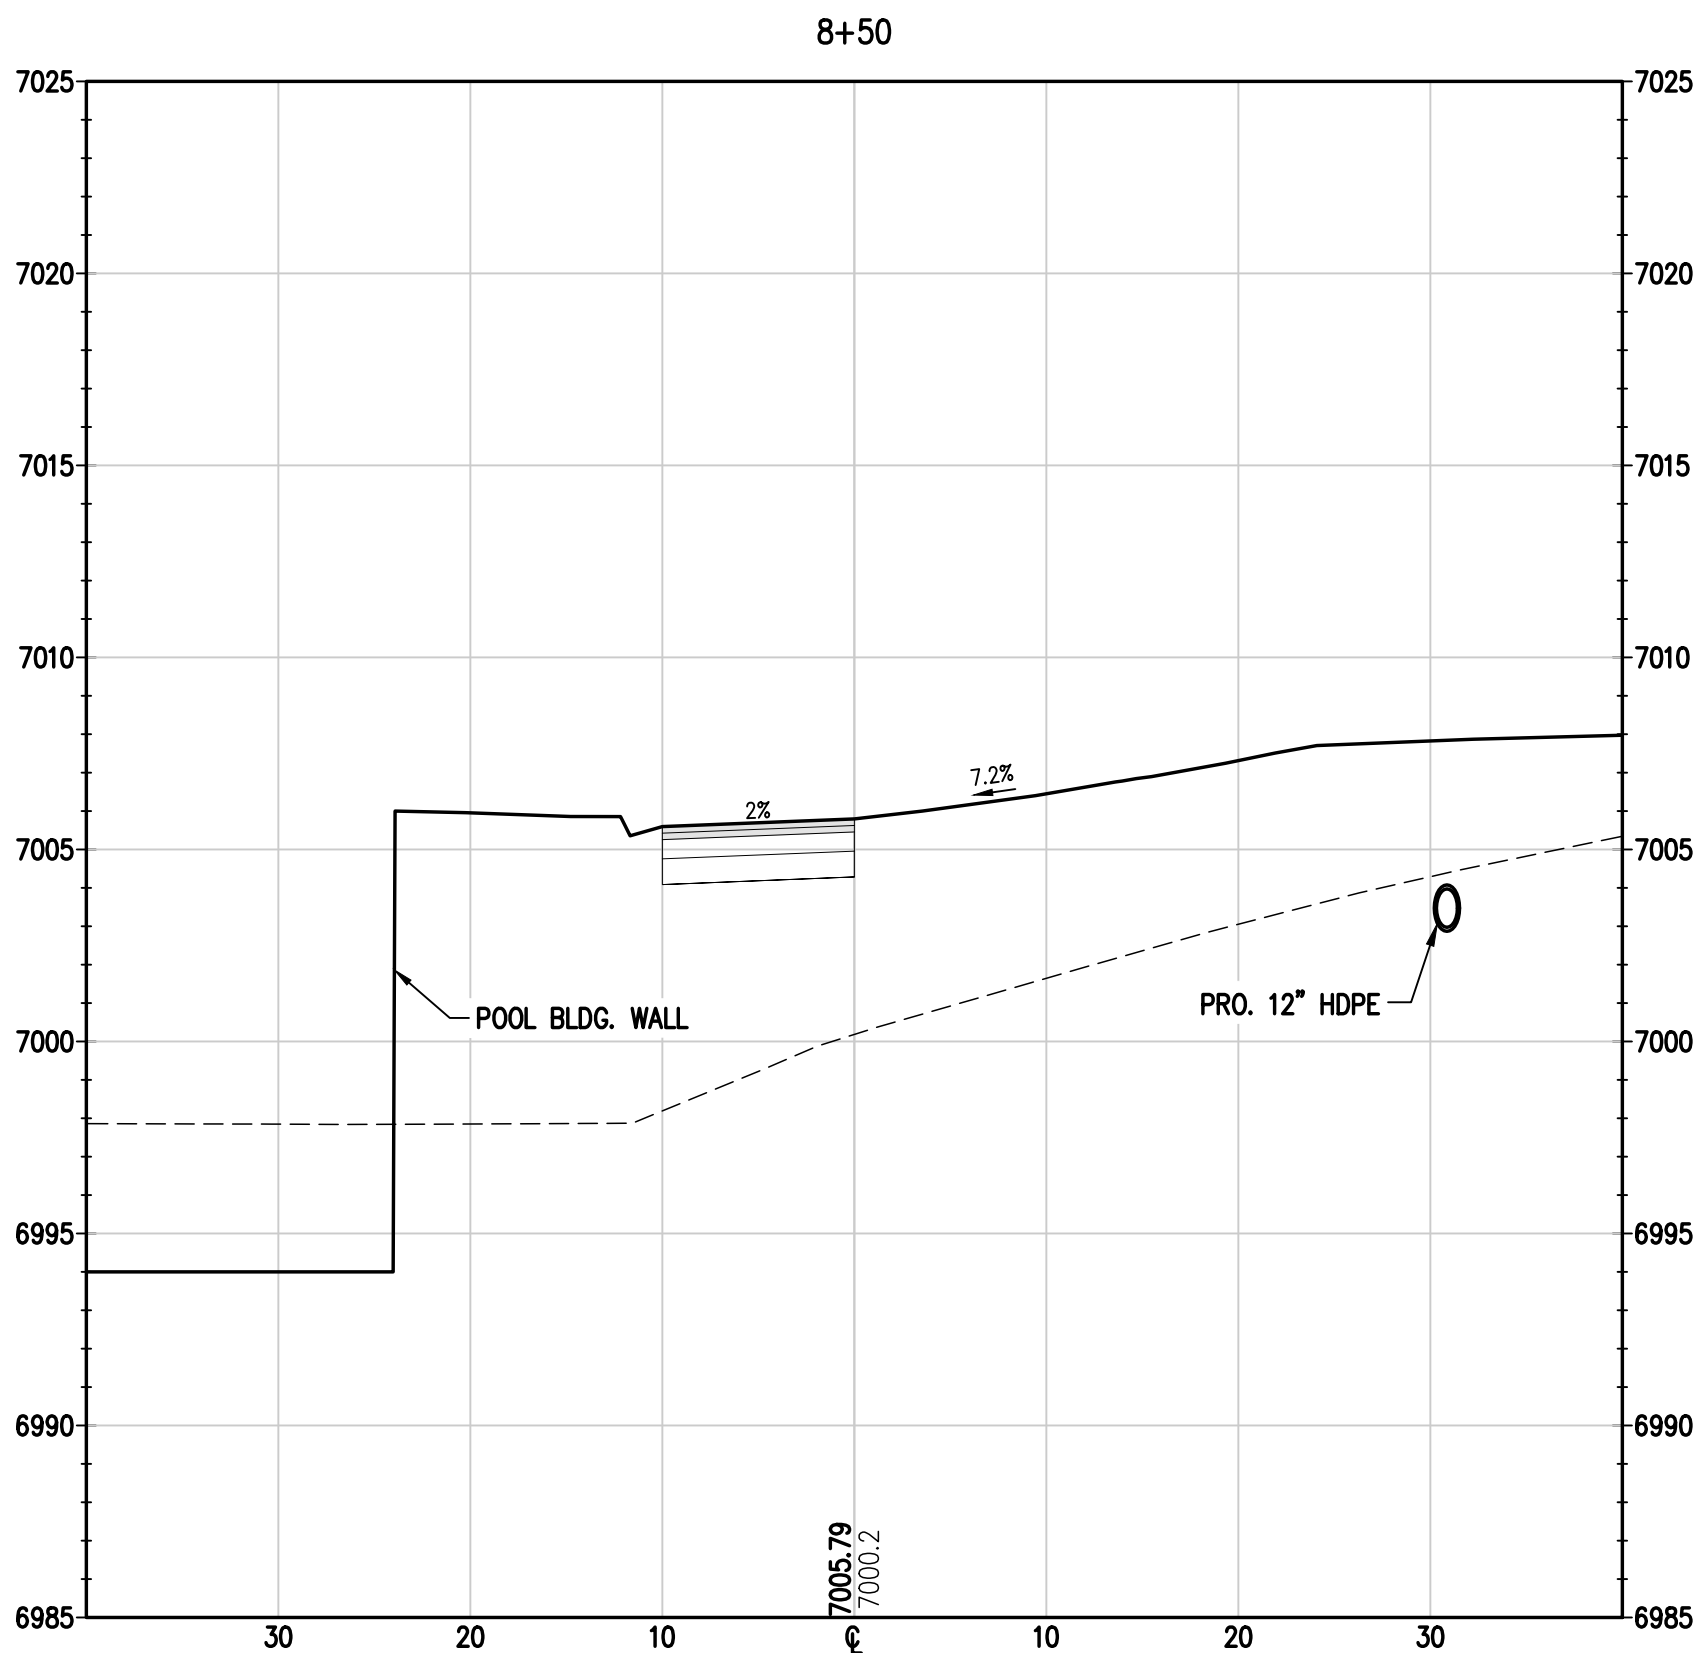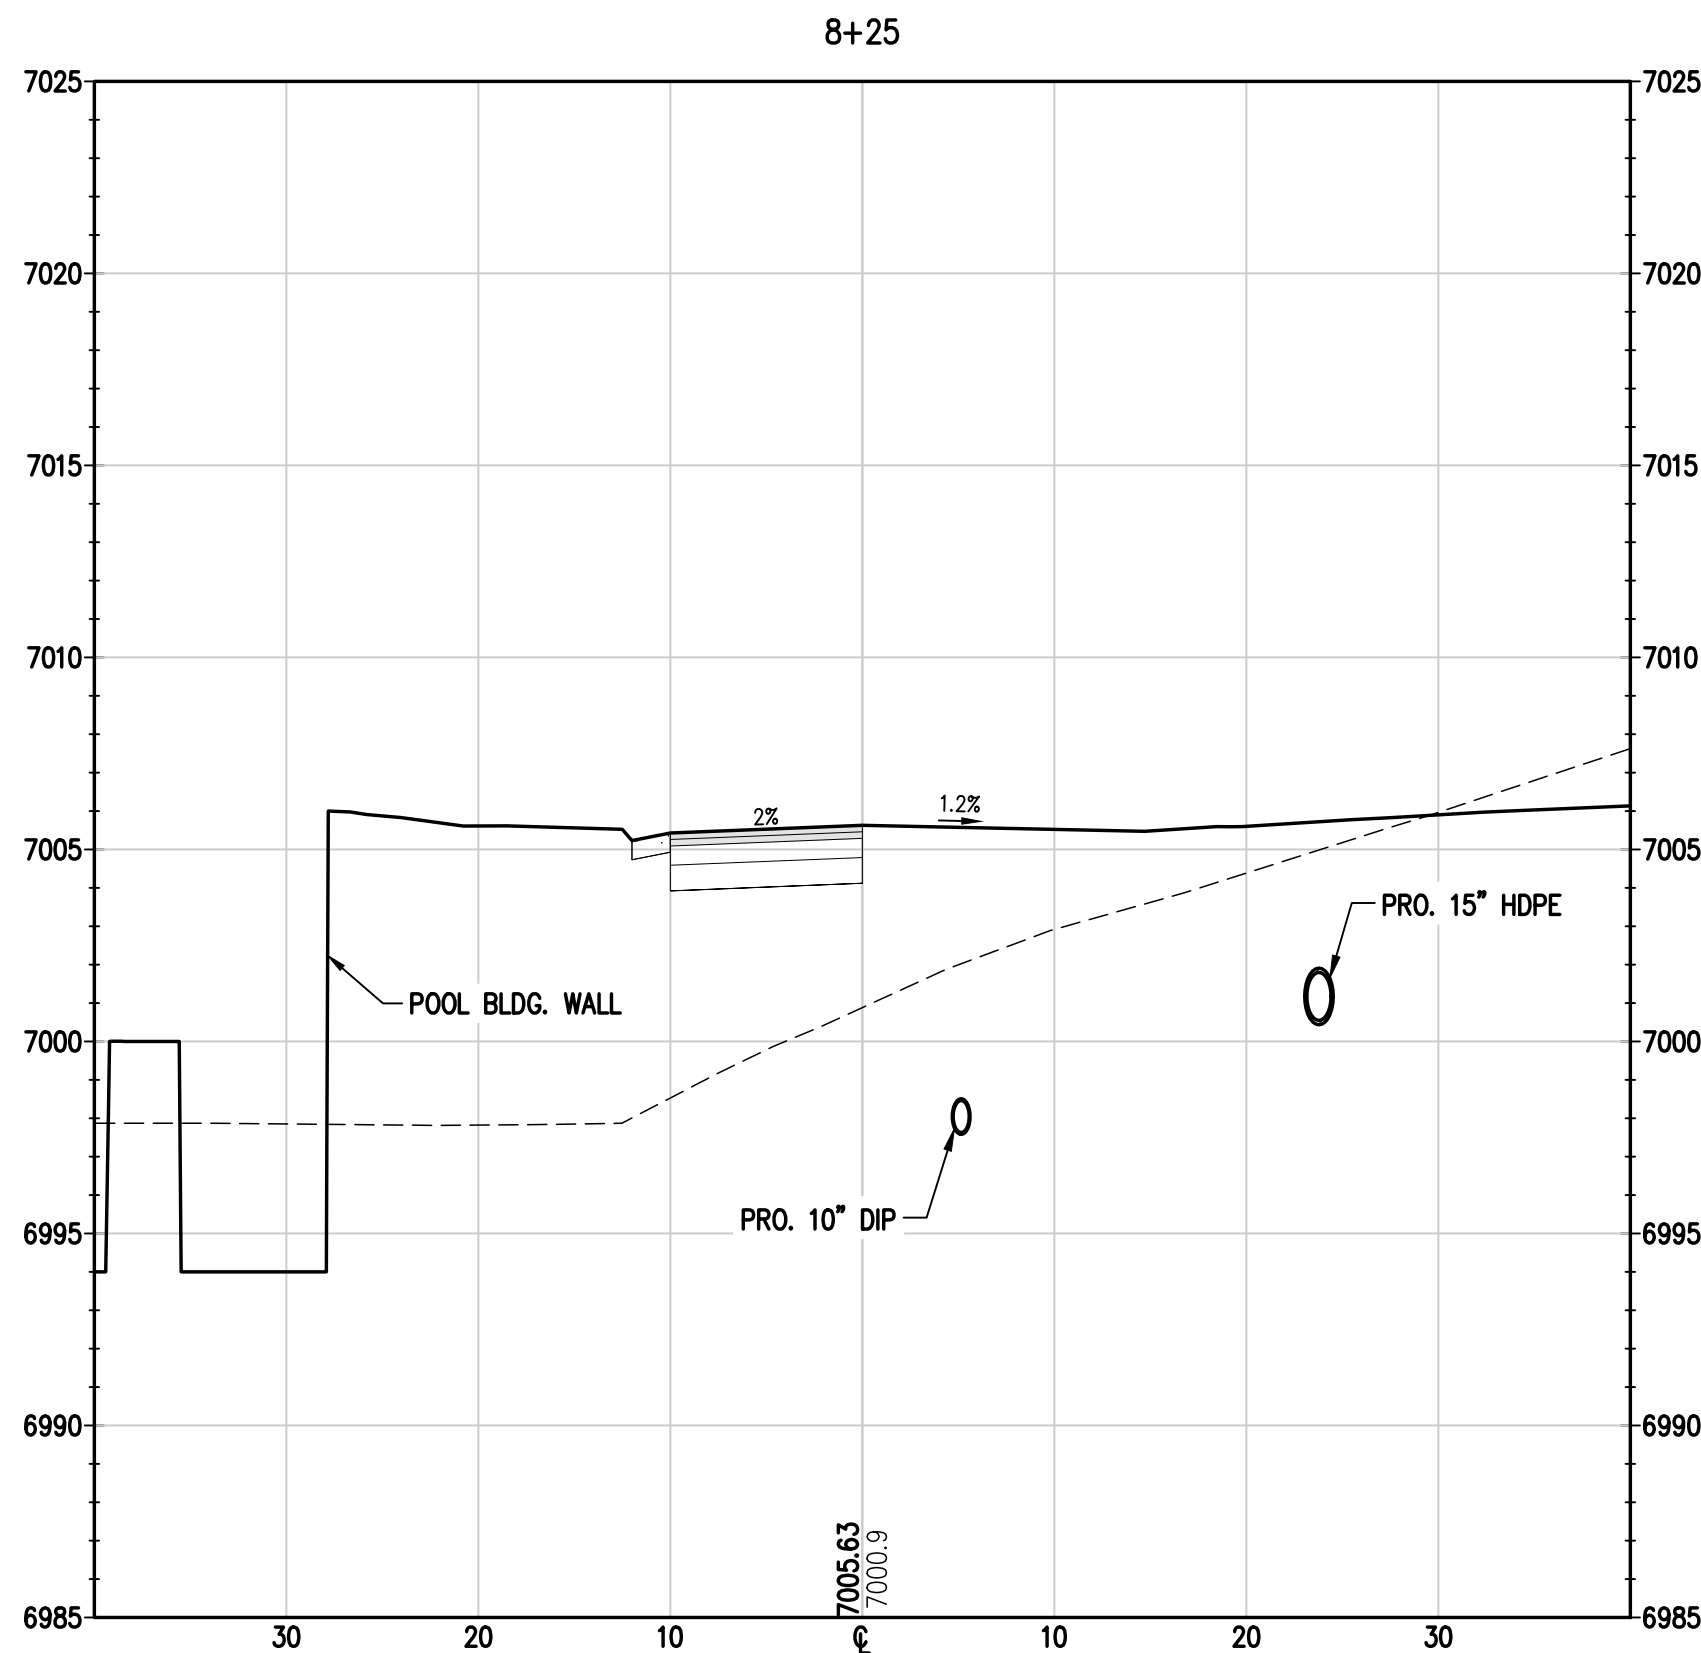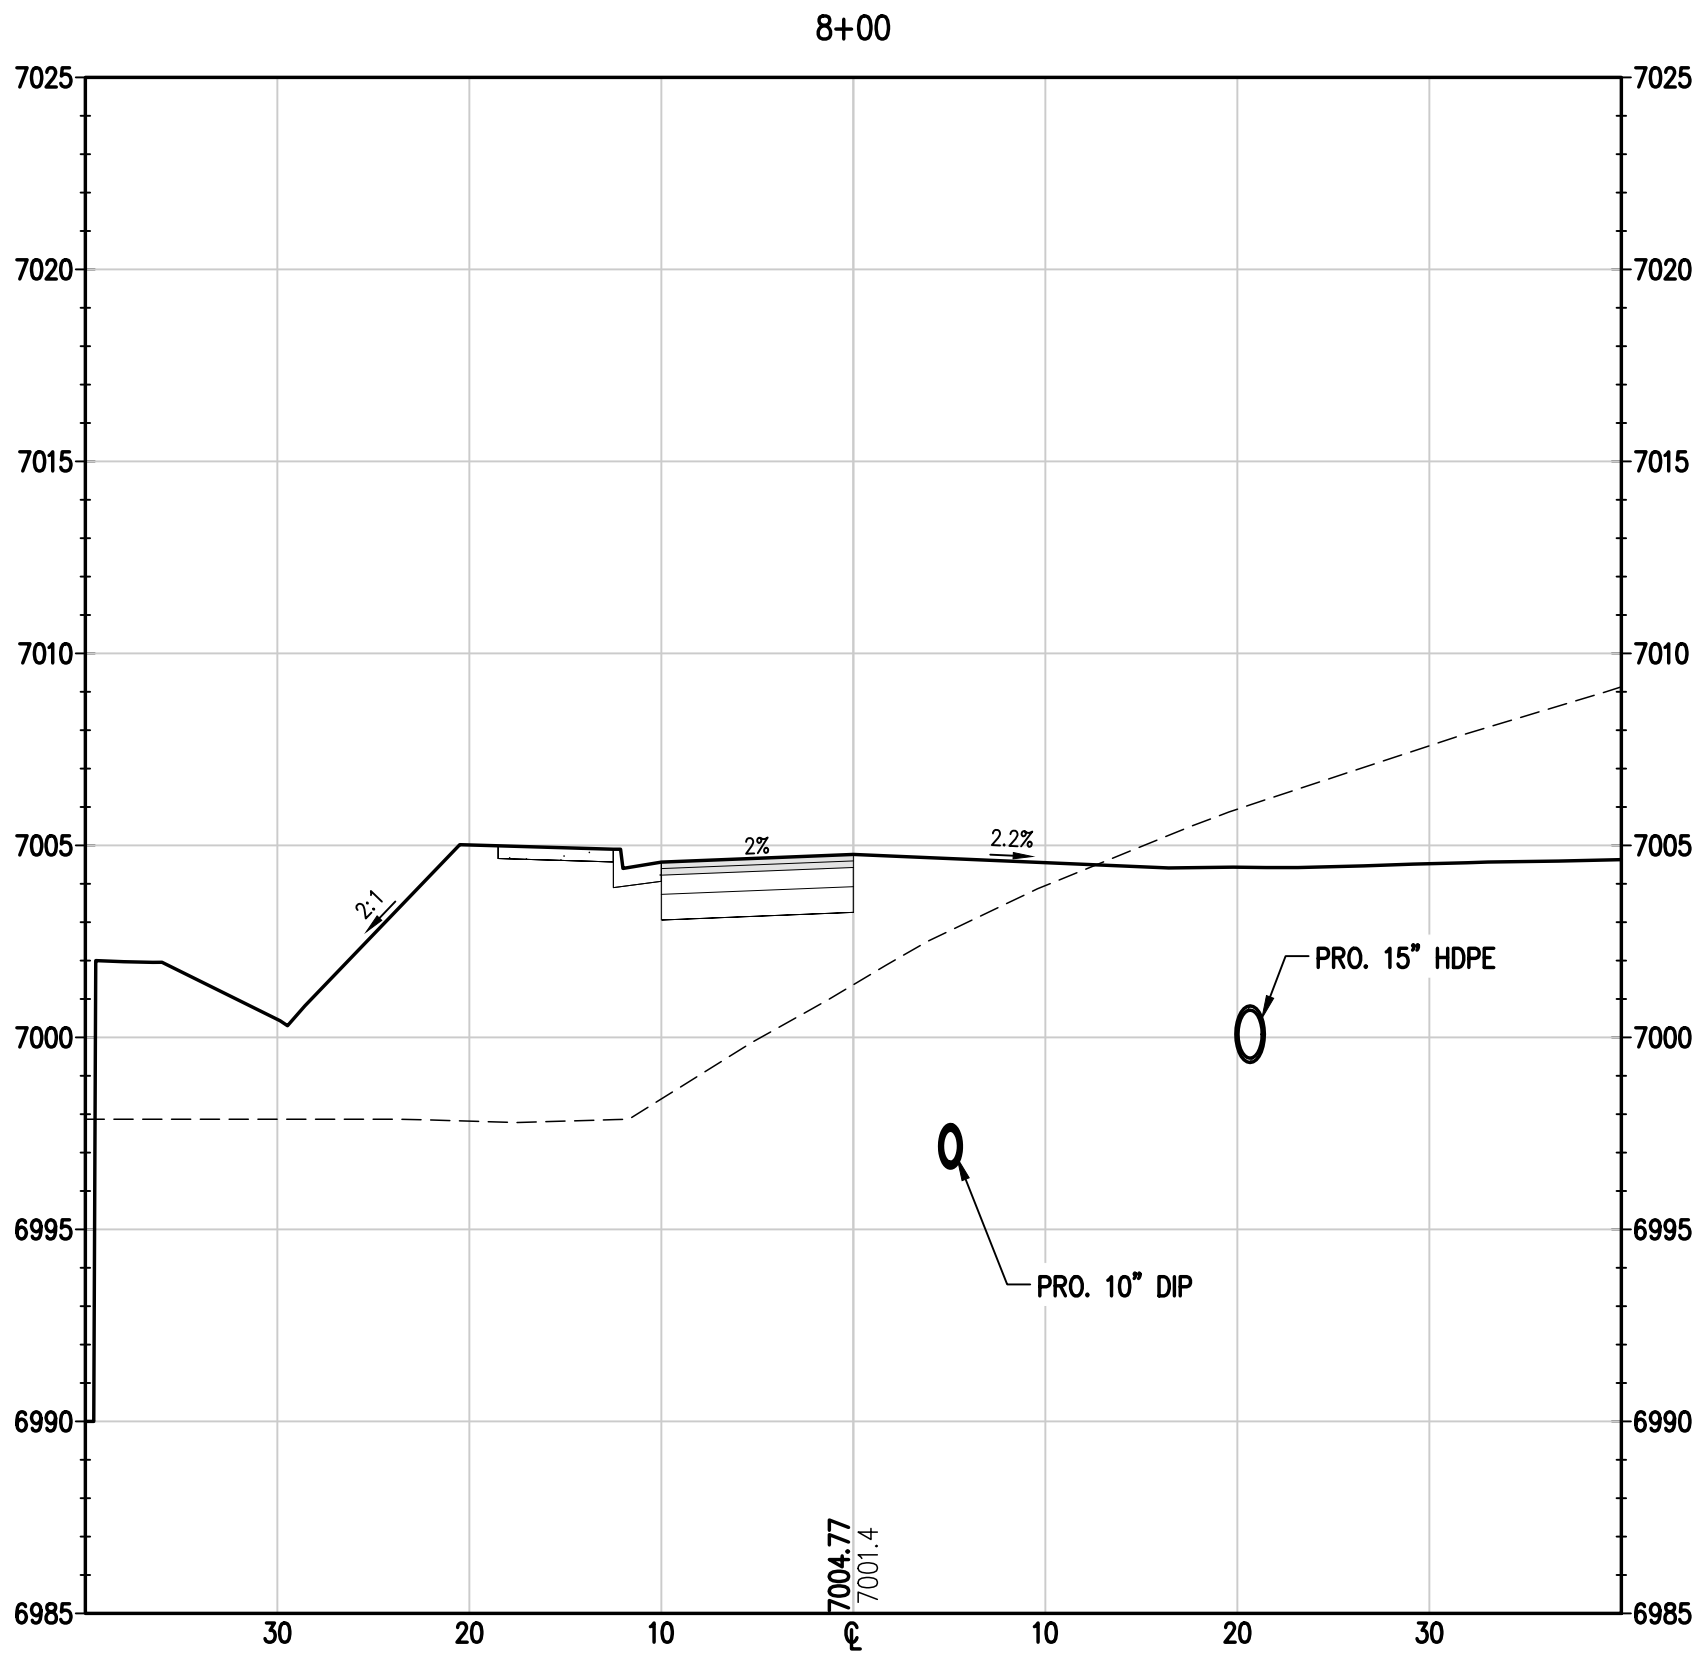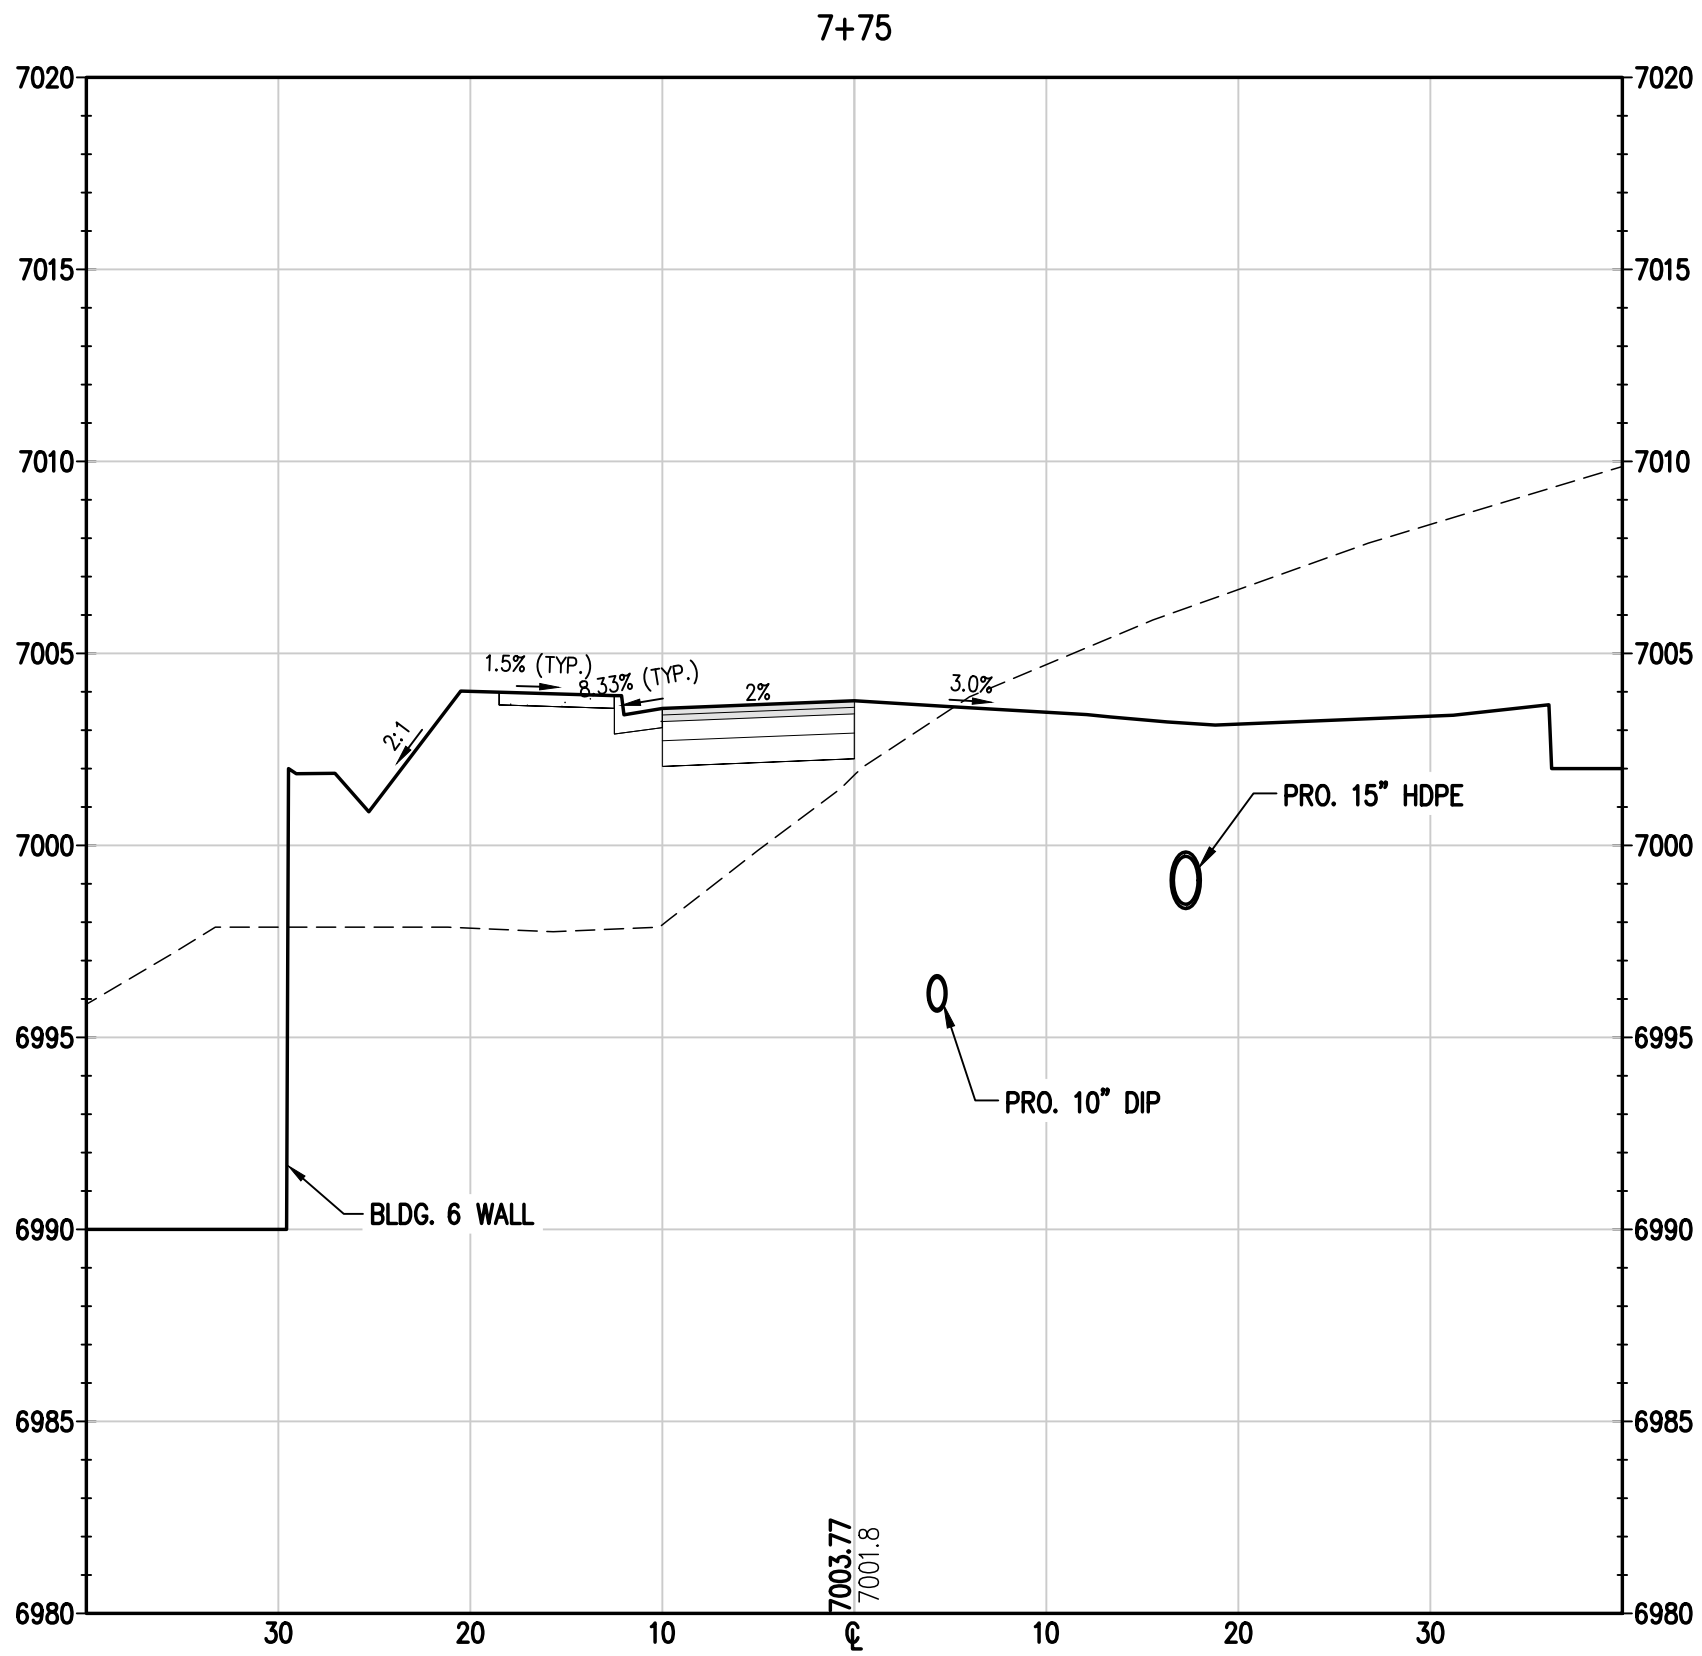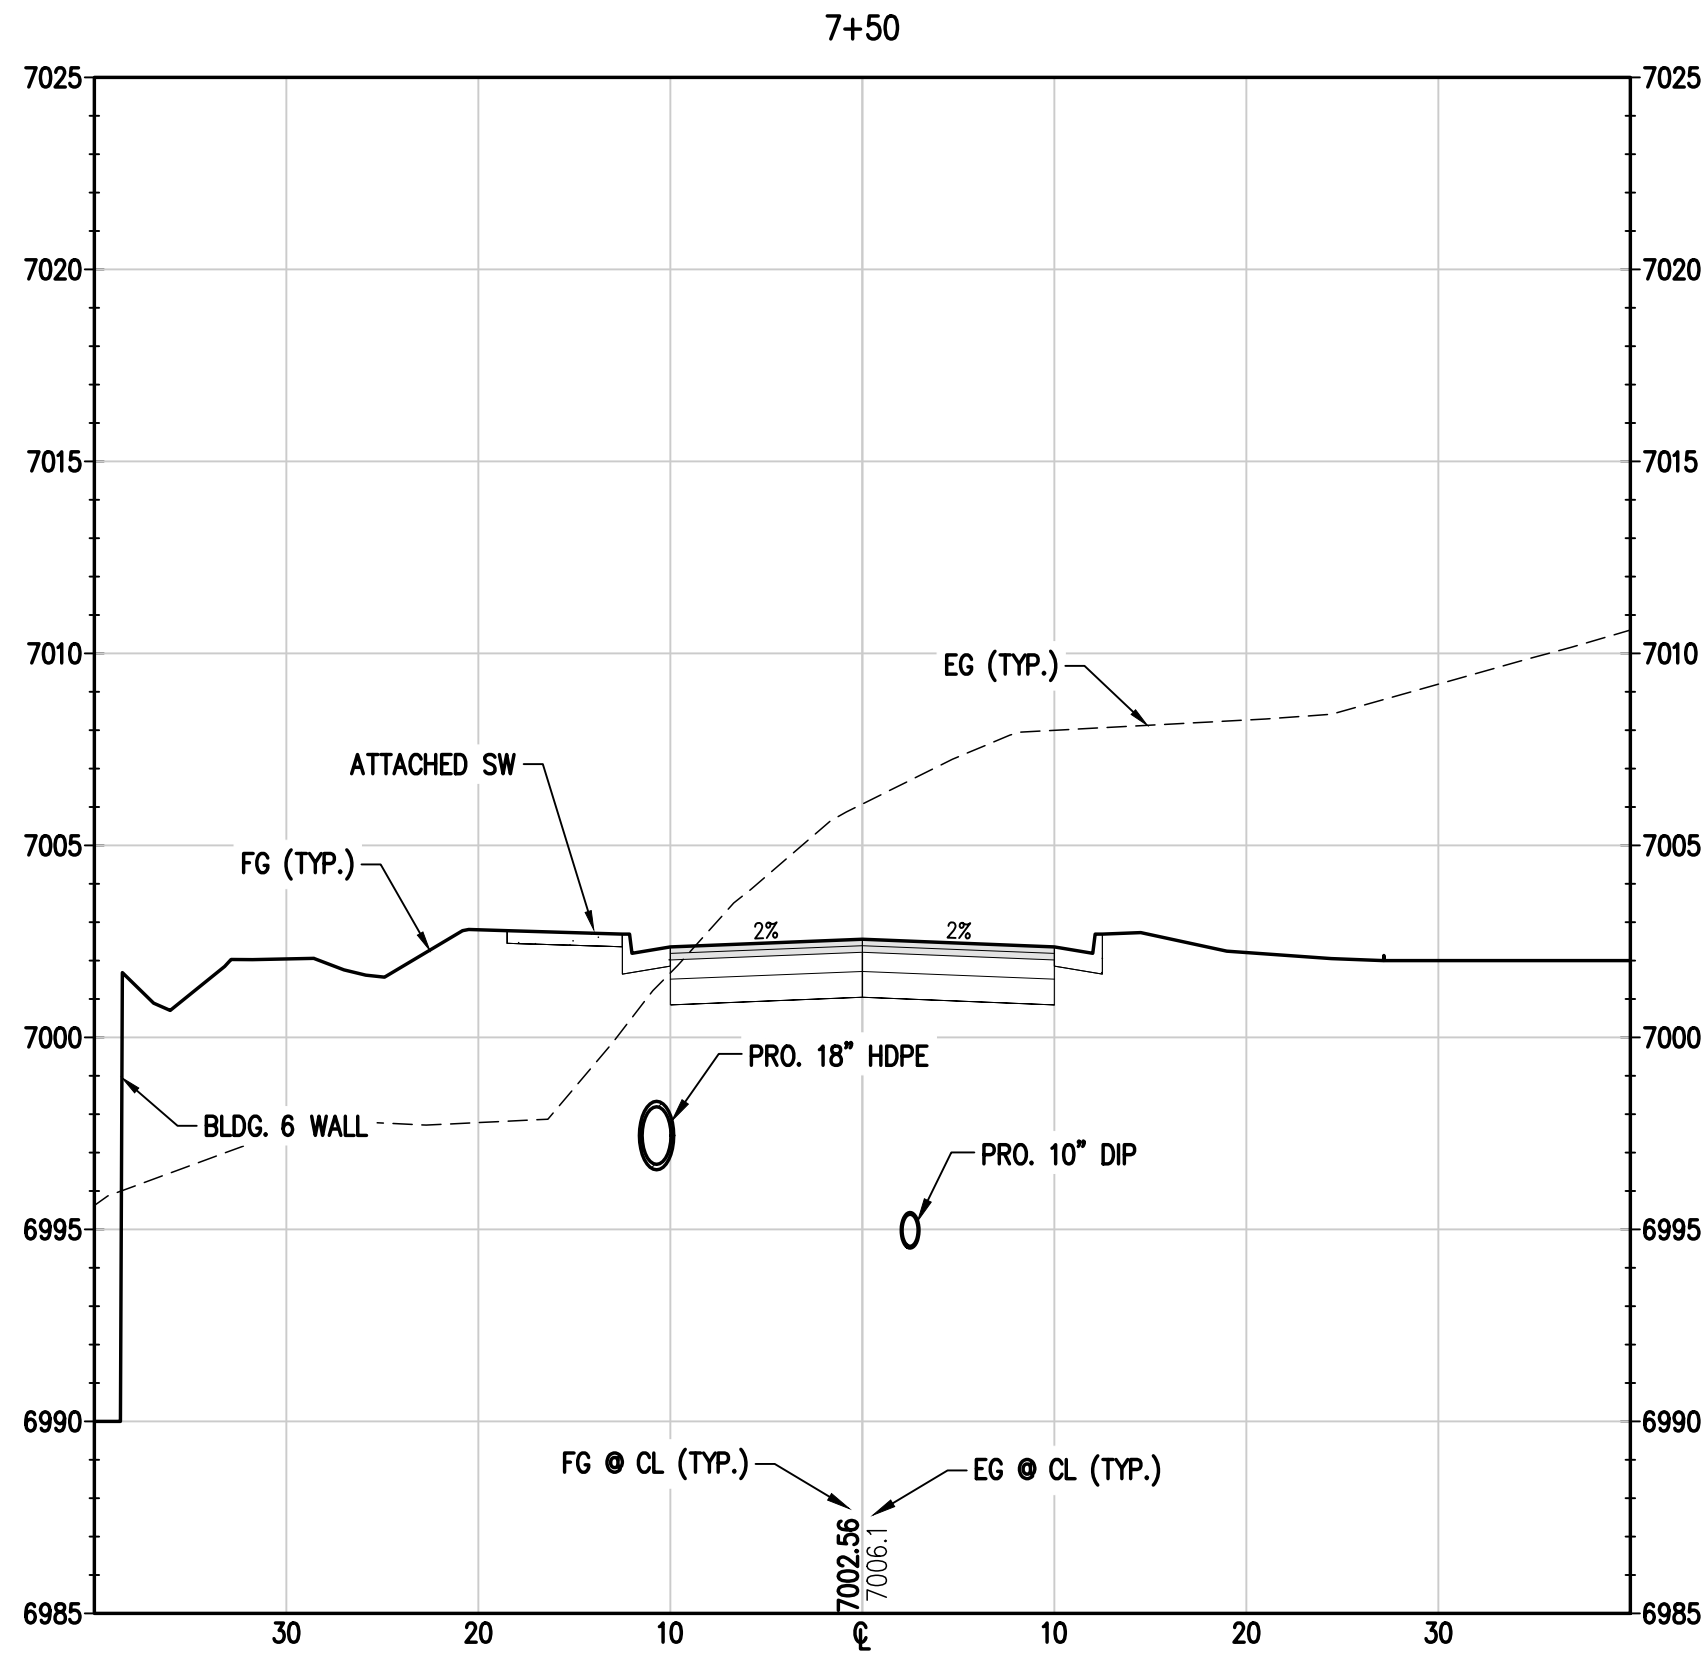

NOTE: DRY UTILITIES NOT
SHOWN IN CROSS SECTIONS FOR
CLARITY. RE: UTILITY PLANS

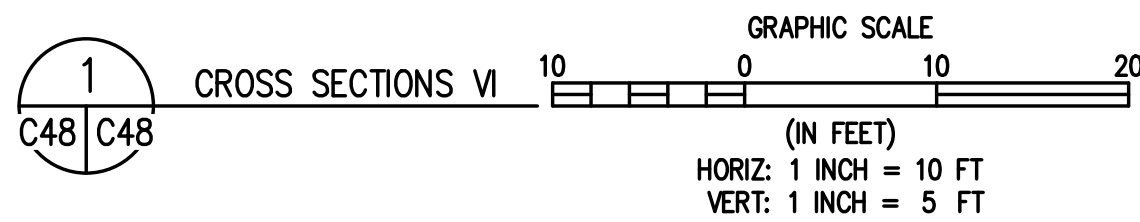

DESIGNED BY SMB
DRAWN BY TJM
CHECKED BY MRB

DATE 2/29/2024
5/15/2024

PREPARED BY SMB
CITY COMMENTS

REVISION DESCRIPTION
INITIAL SUBMITTAL FOR CITY REVIEW

FOR AND ON BEHALF OF
BASELINE CORPORATION

PROFESSIONAL ENGINEER
34952
5-15-24

FOR AND ON BEHALF OF
BASELINE CORPORATION

INITIAL SUBMITTAL 2/29/2024

DRAWING SIZE 24" X 36"

SURVEY FIRM LANDMARK, INC.

SURVEY DATE 06/03/22

JOB NO. C020235

DRAWING NAME CROSS SECTIONS VI

SHEET 48 OF 64

C48

CITY OF STEAMBOAT SPRINGS

ROUTE COUNTY

STEAMBOAT ESQUIAR LP

THE ASTRID
2410 SKI TRAIL LANE
CROSS SECTIONS VI

