
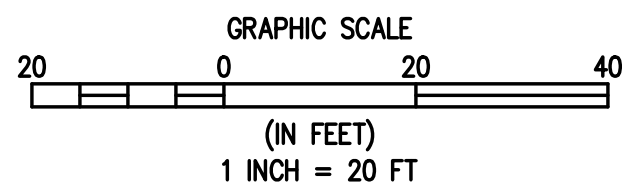
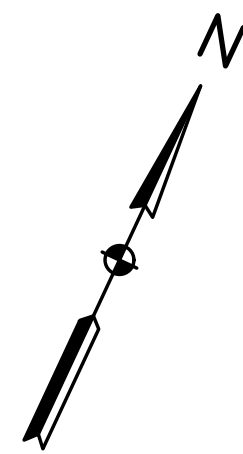



C:\CO20235 Astrid-Edgemont Ph2\Drawings\Construction Documents\20235 GRADING & DRAINAGE PLAN-CD.dwg, 5/15/2024, 2:30:14 PM, Steve Borchelder

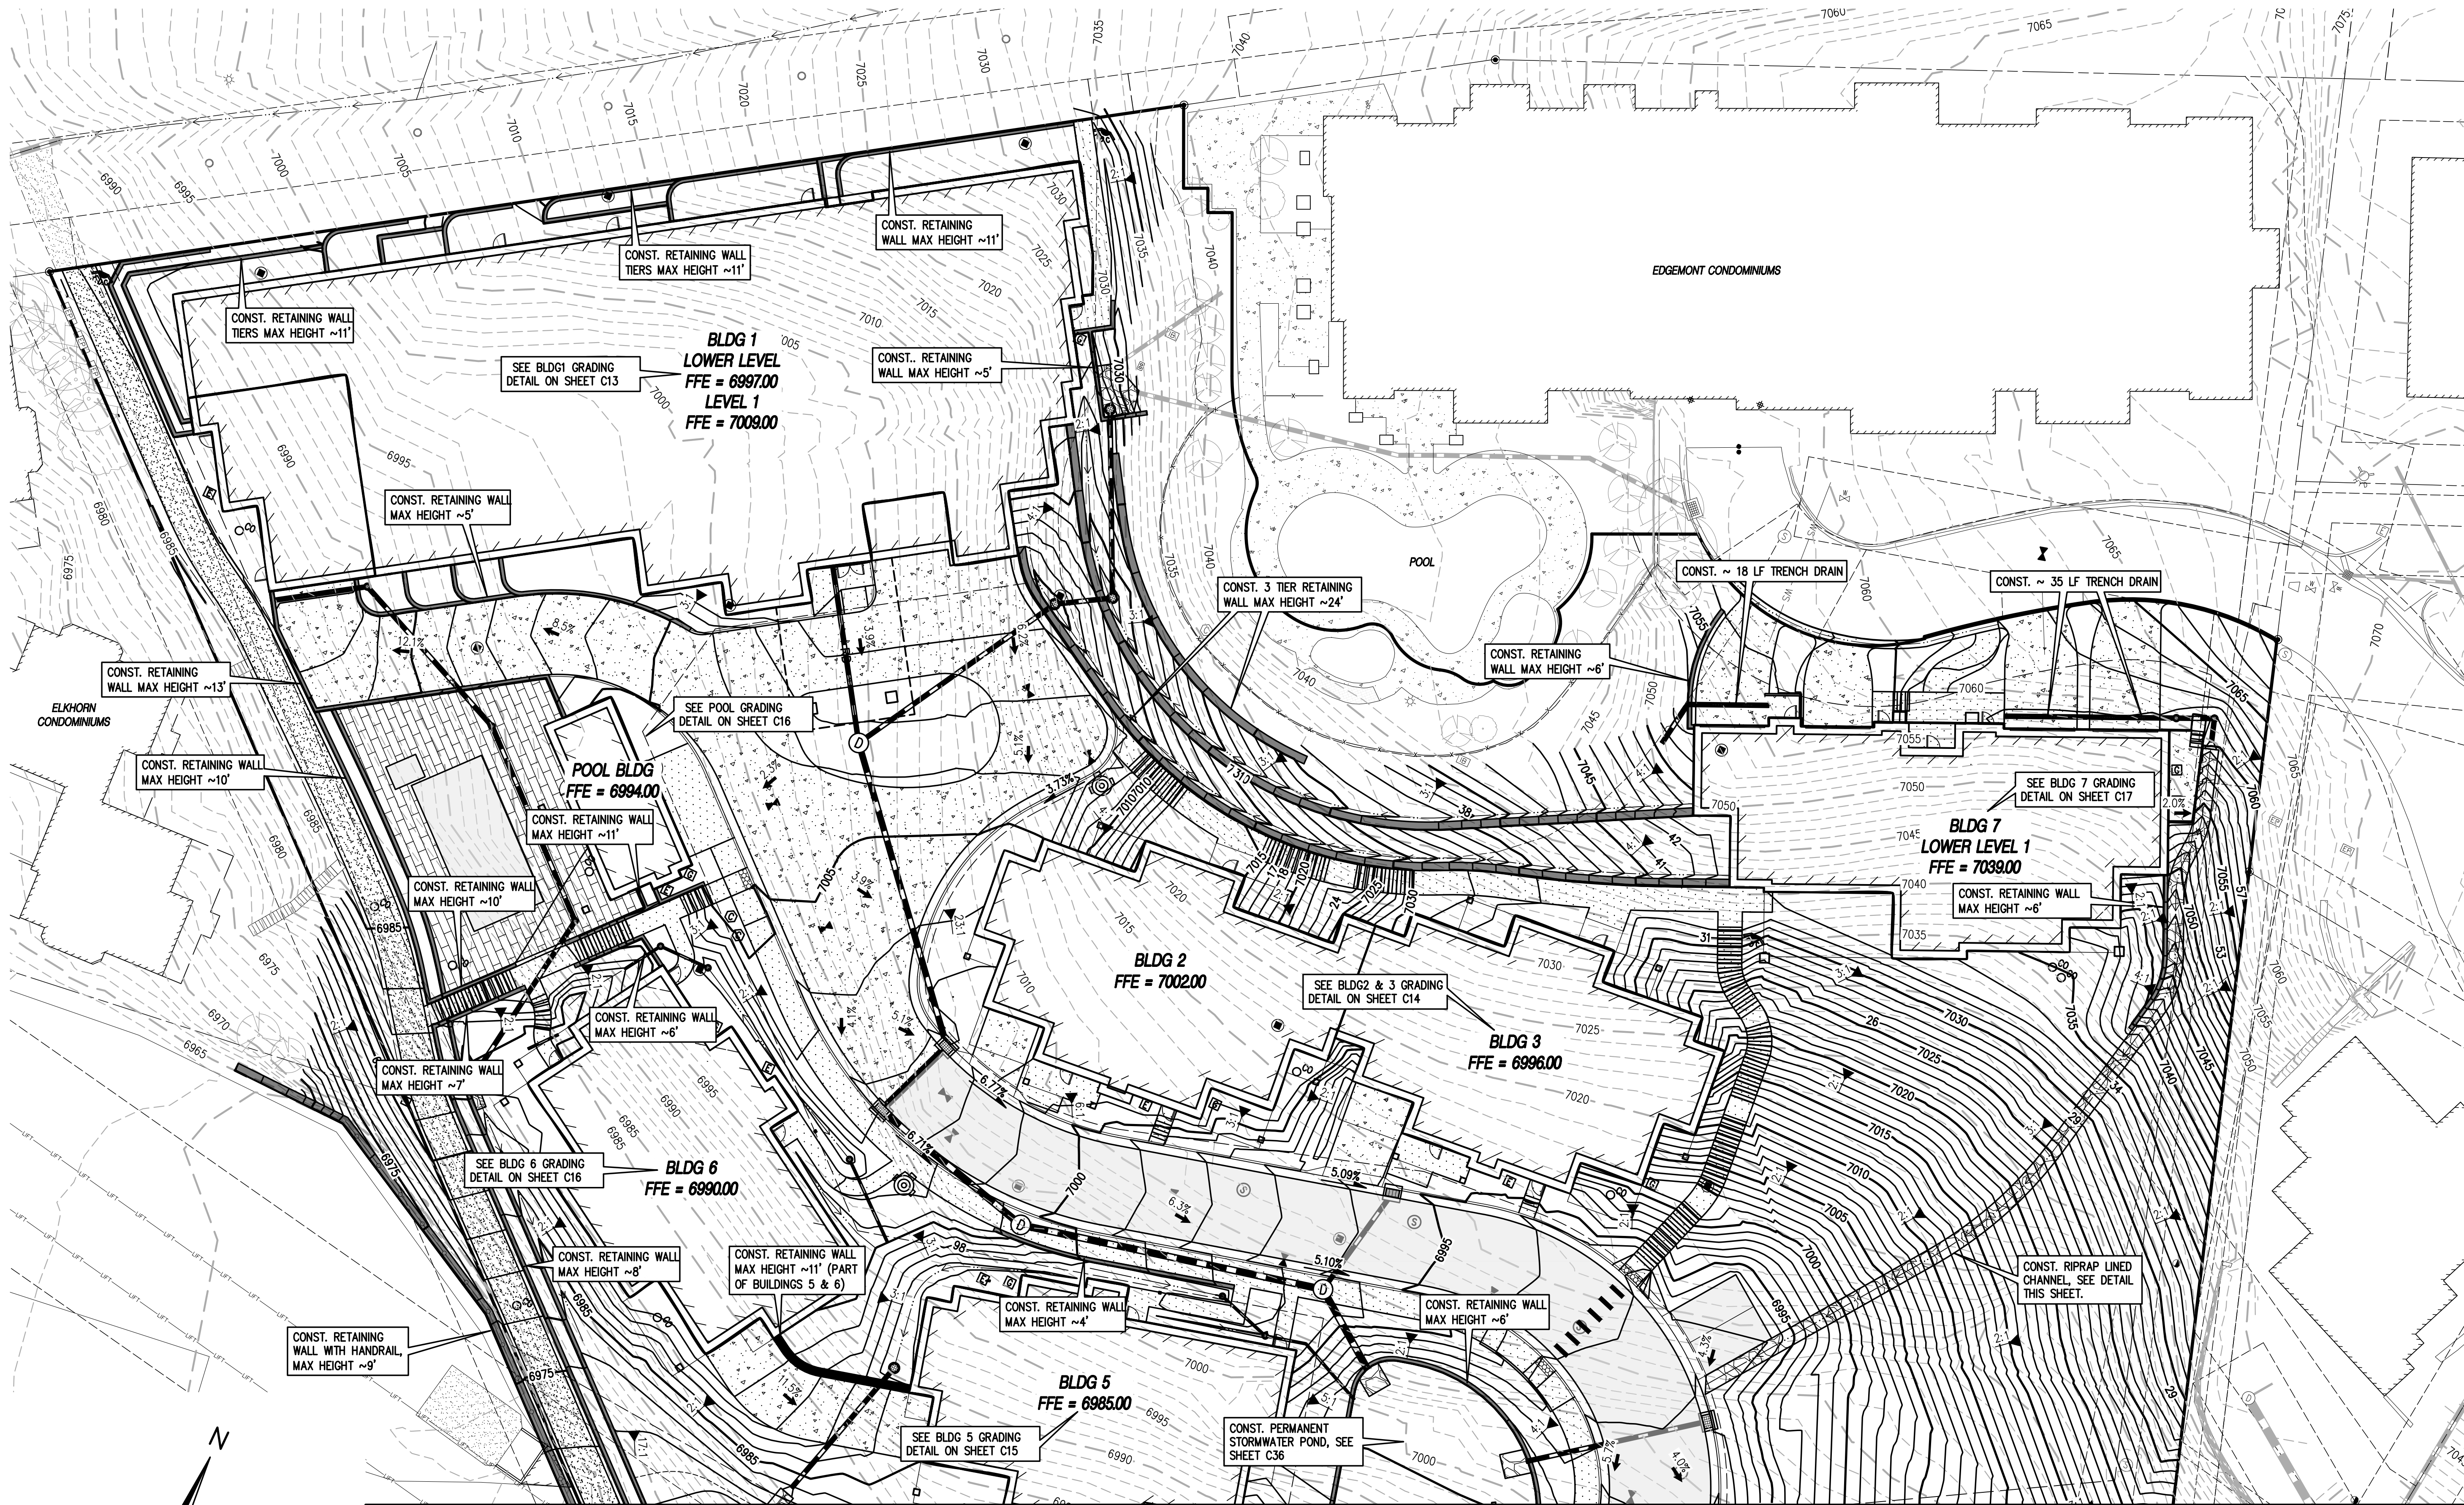

1 GRADING & DRAINAGE PLANS I
C11|C11

NOTES:
1. RETAINING WALL DESIGN IS BY OTHERS. REFER TO STRUCTURAL PLANS BY JVA FOR STRUCTURAL RETAINING AND FOUNDATION WALL DESIGN AND DETAILS.
2. REFER TO NNWC FOR RECOMMENDATIONS FOR PLACING FILL ON BLASTED BEDROCK SUBGRADE.

MATCHLINE - SEE SHEET C12

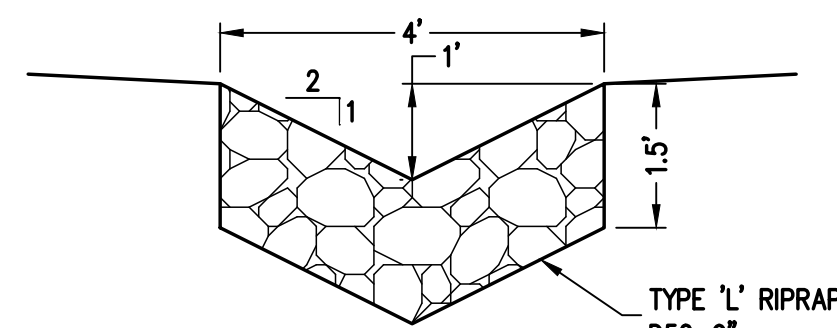

2 RIPRAP LINED CHANNEL FOR ON-SITE DRAINAGE
C11|C11 NOT TO SCALE

BASELINE
Engineering - Planning - Surveying

169 HILLTOP PKWY, SUITE 204 • STEAMBOAT SPRINGS, CO 80477
P. 970.679.825 • F. 303.340.9559 • www.baselinecorp.com

DESIGNED BY SMB
CHECKED BY MRB
DRAWN BY TJM


DATE 2/29/2024
PREPARED BY SMB
CITY COMMENTS

REVISION DESCRIPTION
INITIAL SUBMITTAL FOR CITY REVIEW
CITY COMMENTS

ROUTE COUNTY

STEAMBOAT ESQUIAR LP
THE ASTRID
2410 SKI TRAIL LANE
GRADING & DRAINAGE PLANS I



CITY OF STEAMBOAT SPRINGS
PREPARED UNDER THE DIRECT SUPERVISION OF

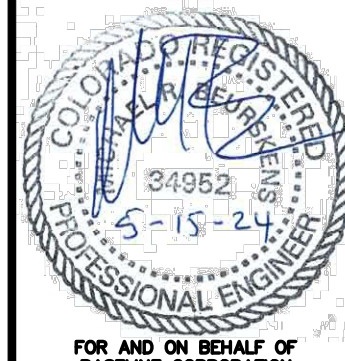


FOR AND ON BEHALF OF
BASELINE CORPORATION
INITIAL SUBMITTAL 2/29/2024
DRAWING SIZE 24" X 36"
SURVEY FIRM LANDMARK, INC. SURVEY DATE 06/03/22
JOB NO. C020235
DRAWING NAME GRADING & DRAINAGE PLANS I
SHEET 11 OF 64

C11


O:\CO20235 Astrid-Edgemont Ph2\Drawings\Construction Documents\20235 GRADING & DRAINAGE PLAN-CD.dwg, 5/15/2024, 2:30:46 PM, Steve Botchelder

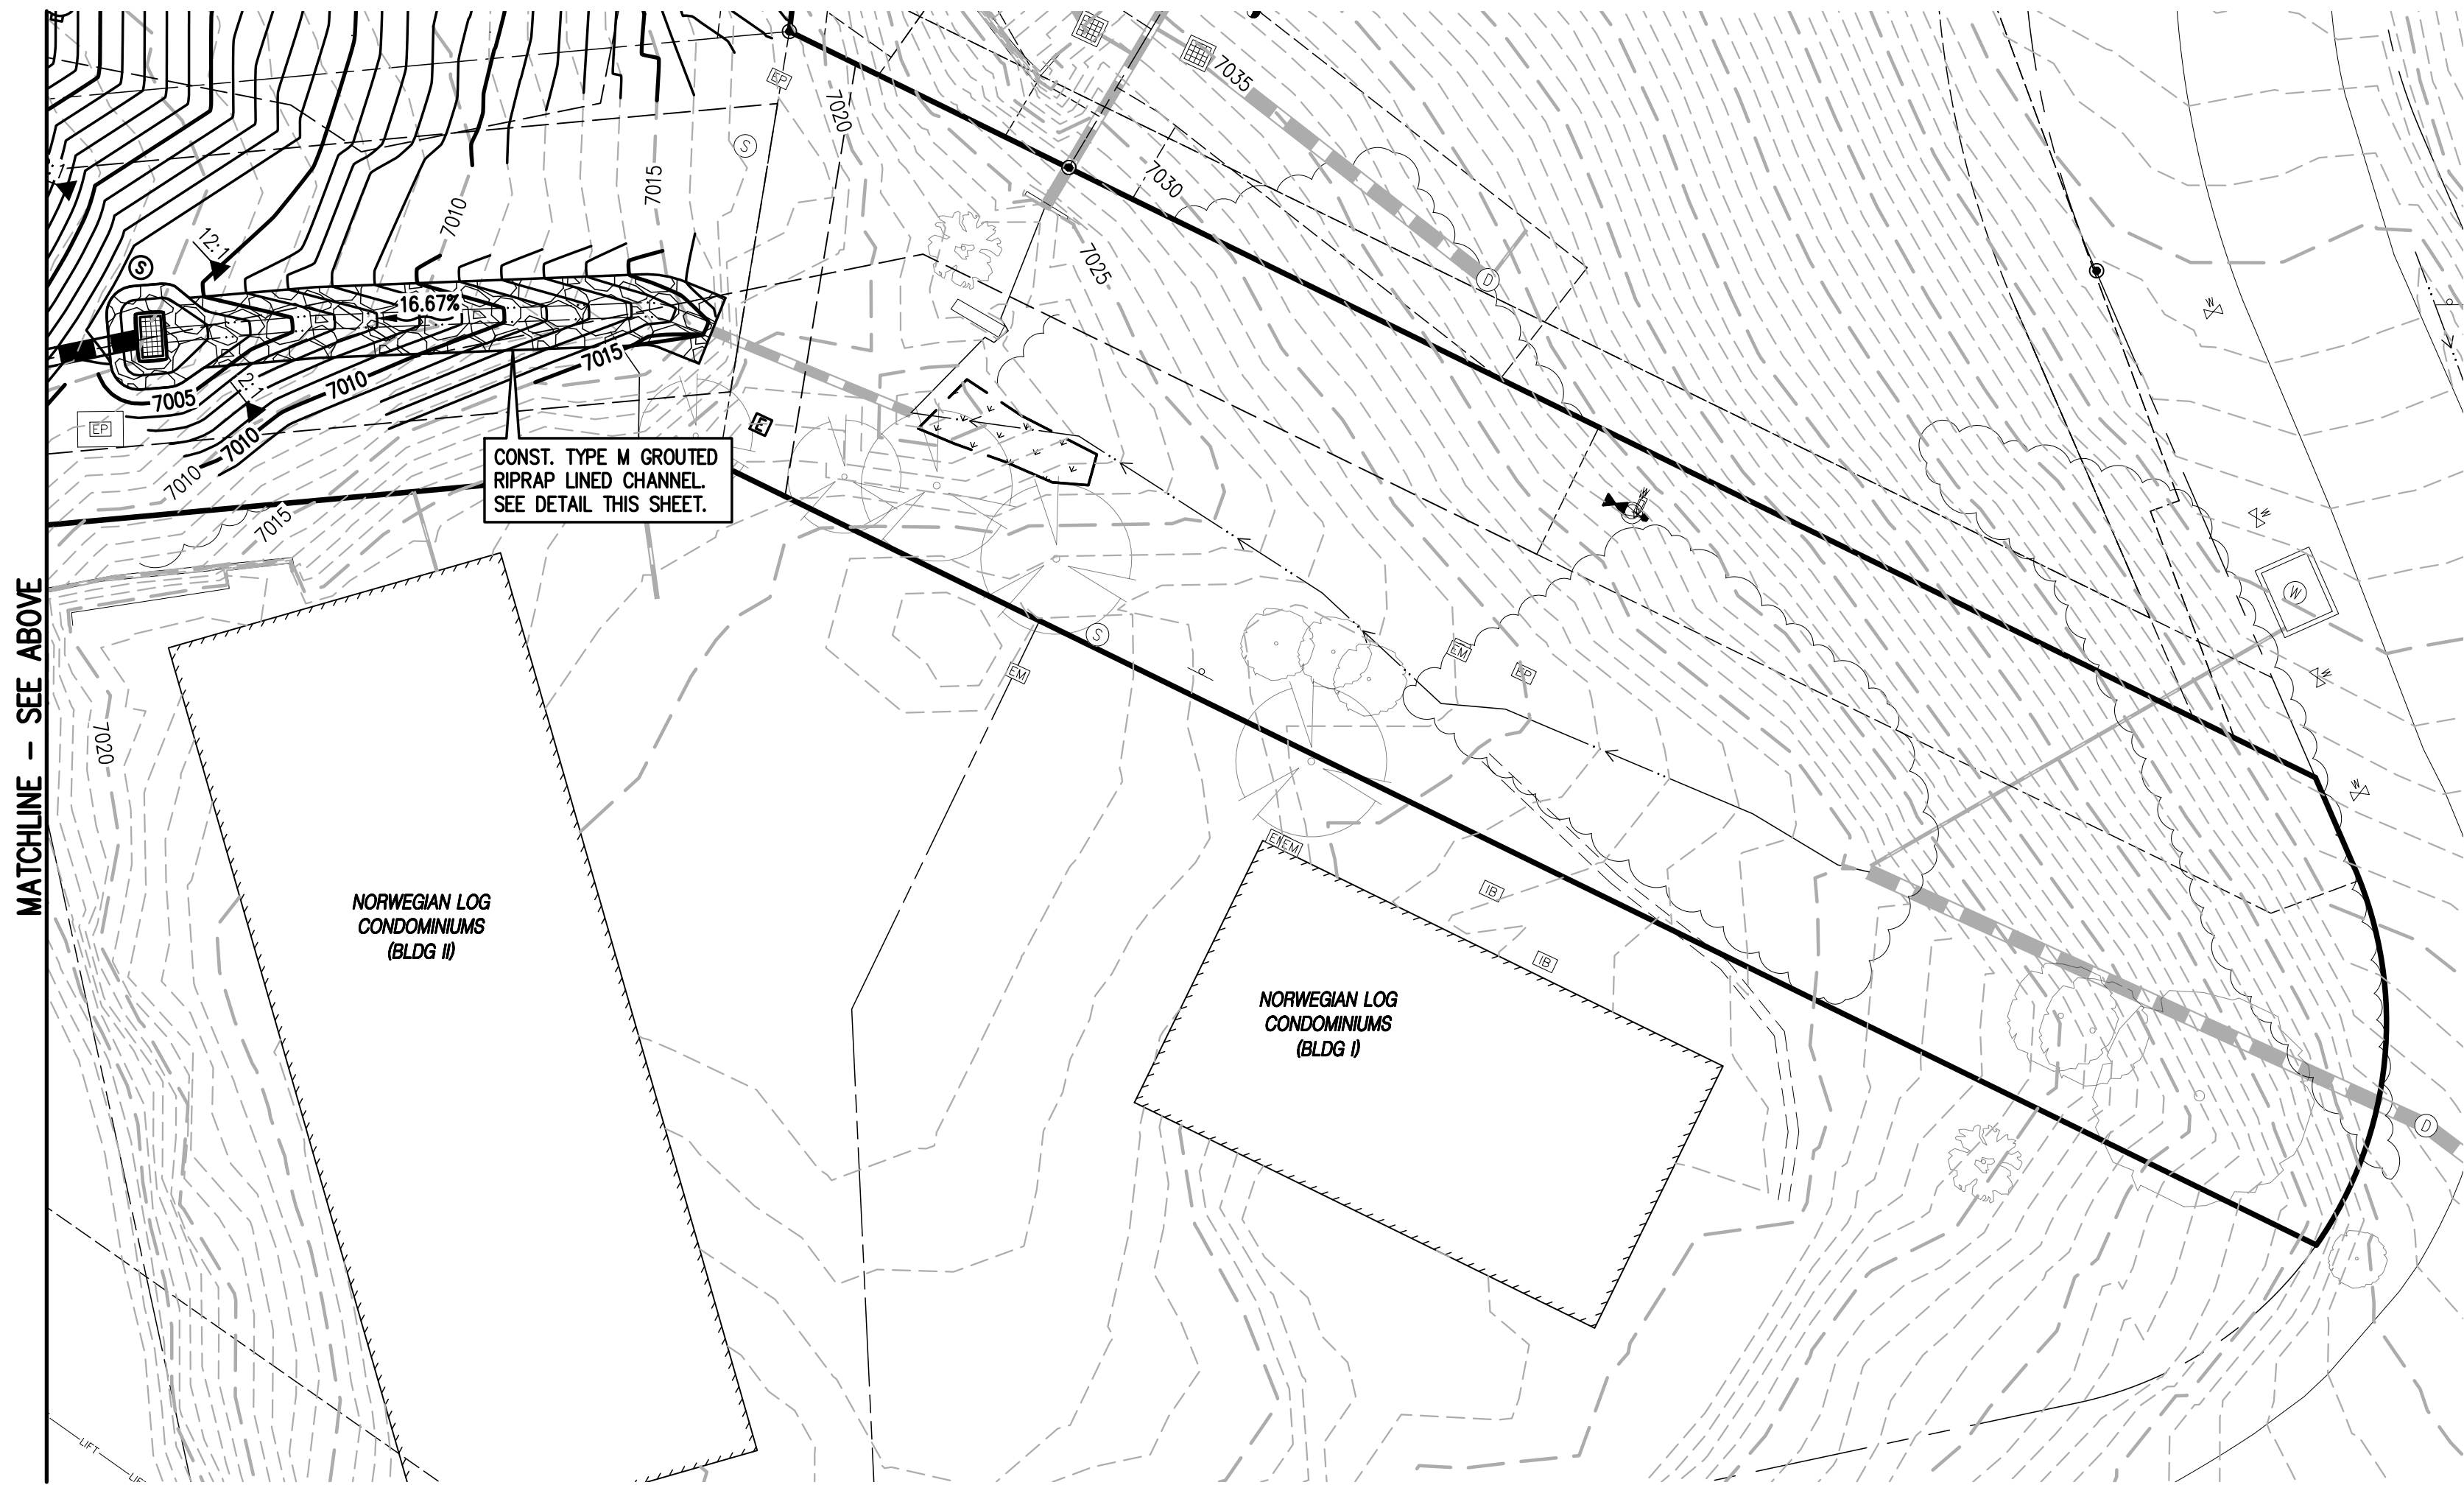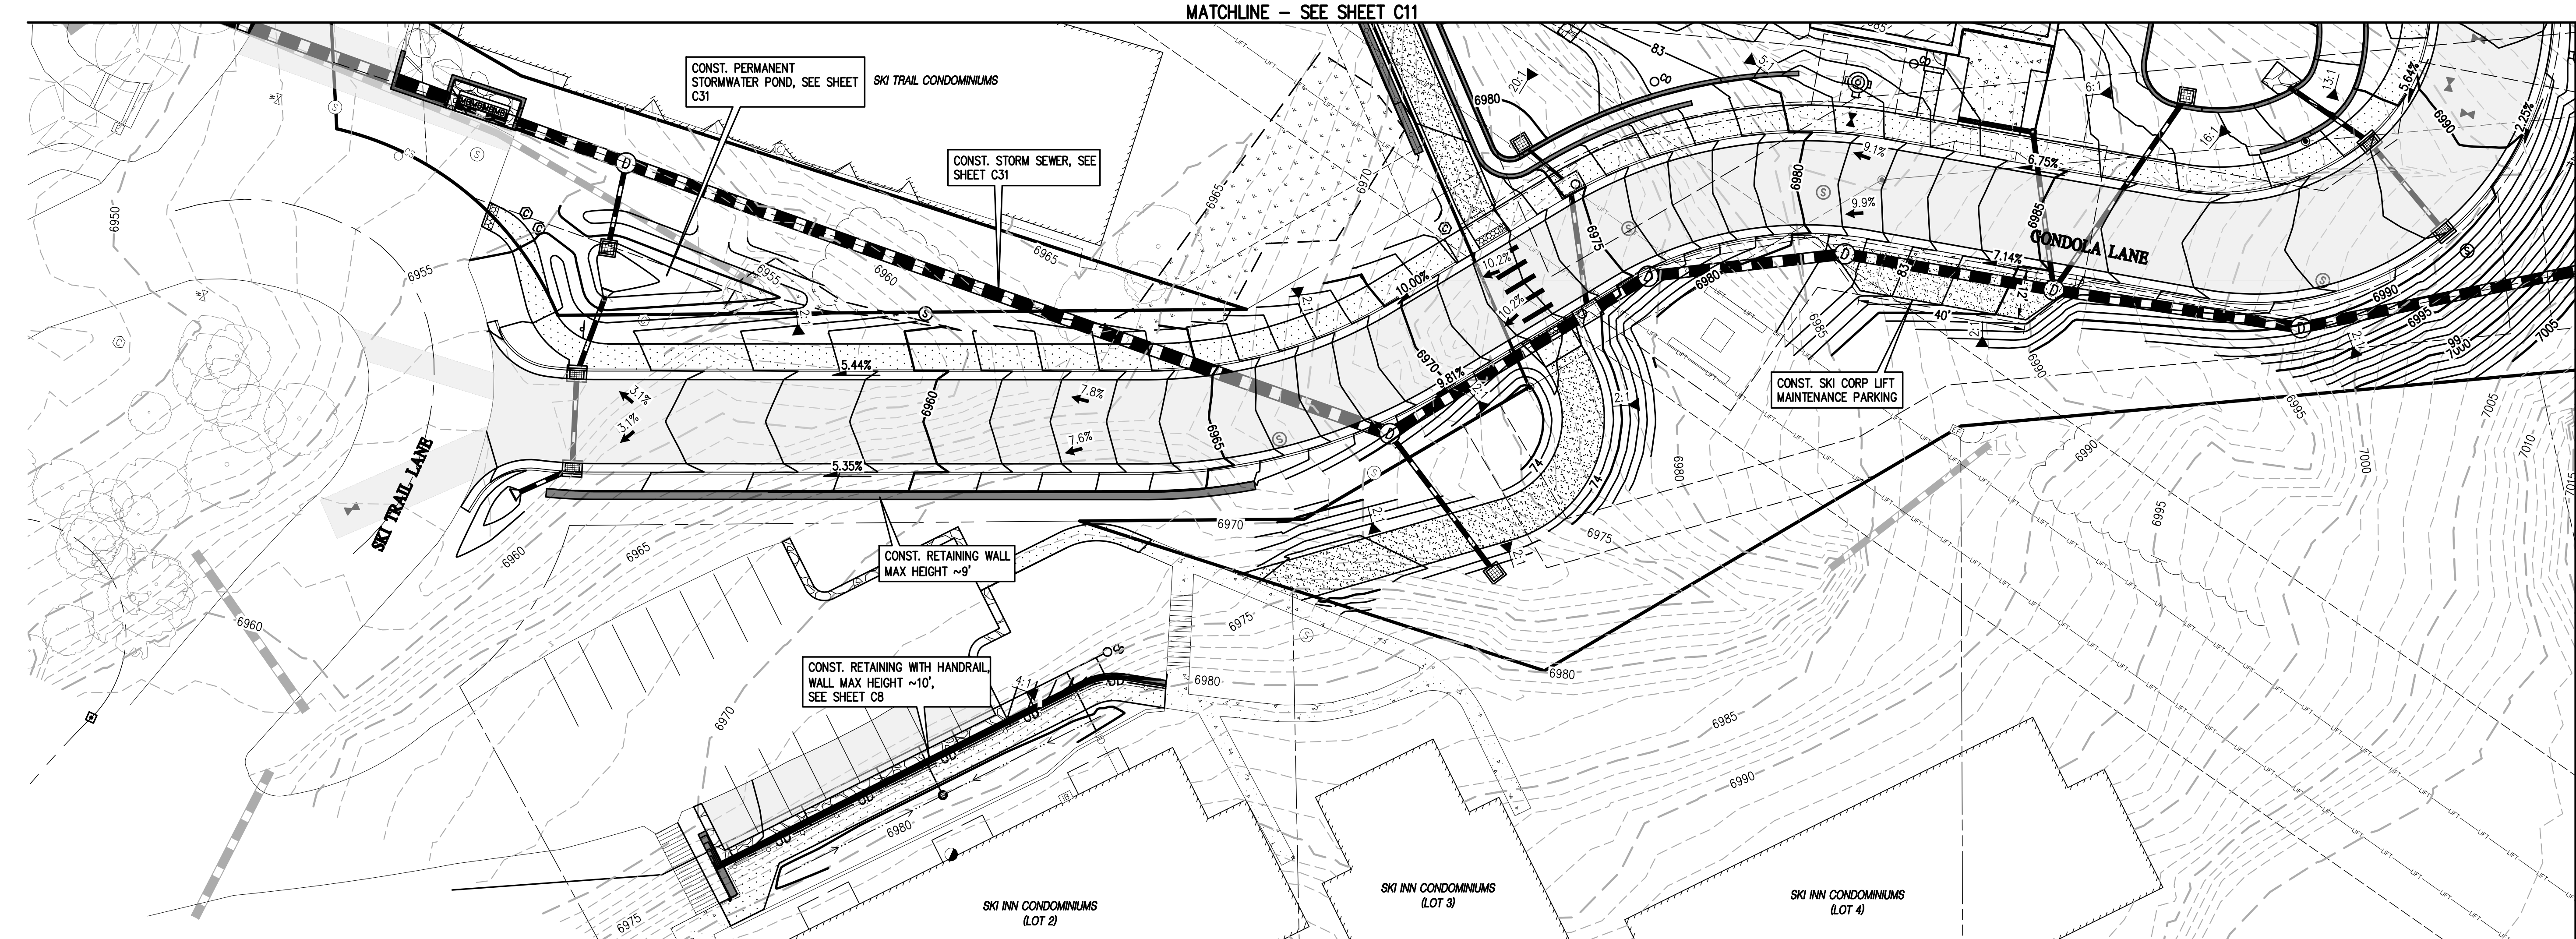

NOTES:
1. RETAINING WALL DESIGN IS BY OTHERS. REFER TO STRUCTURAL PLANS BY JVA FOR STRUCTURAL RETAINING AND FOUNDATION WALL DESIGN AND DETAILS.
2. REFER TO NWCC FOR RECOMMENDATIONS FOR PLACING FILL ON BLASTED BEDROCK SUBGRADE.

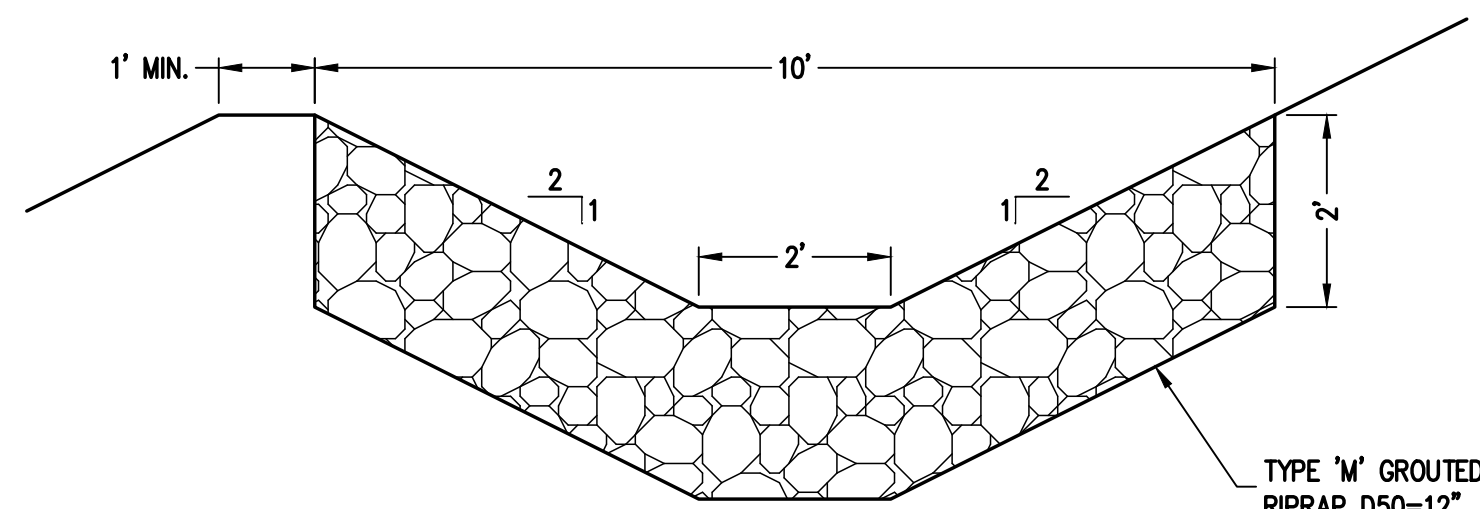

2 RIPRAP LINED CHANNEL FOR OFF-SITE DRAINAGE
NOT TO SCALE

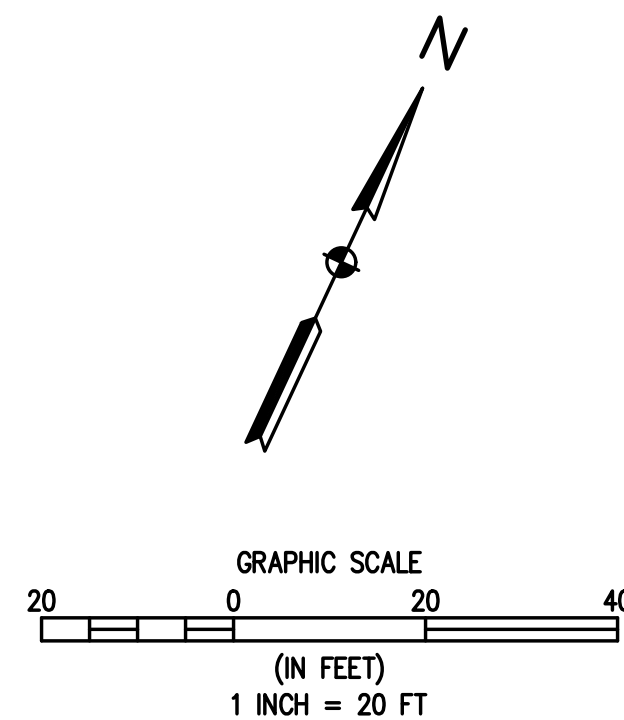

1 GRADING & DRAINAGE PLANS II
C12 | C12

STEAMBOAT ESQUIAR LP

THE ASTRID
2410 SKI TRAIL LANE
GRADING & DRAINAGE PLANS II

CITY OF STEAMBOAT SPRINGS
ROUTT COUNTY

PREPARED UNDER THE DIRECT SUPERVISION OF



FOR AND ON BEHALF OF
BASELINE CORPORATION

INITIAL SUBMITTAL	2/29/2024
DRAWING SIZE	24" X 36"
SURVEY FIRM	LANDMARK, INC
SURVEY DATE	06/03/22
JOB NO.	C020235
DRAWING NAME	GRADING & DRAINAGE PLANS II
SHEET	12 OF 64

C12

REVISION DESCRIPTION	DATE	DESIGNED BY
INITIAL SUBMITTAL FOR CITY REVIEW	2/29/2024	SMB
CITY COMMENTS	5/15/2024	TJM
		MRB

PREPARED BY	DATE	DESIGNED BY
SMB	2/29/2024	SMB
SMB	5/15/2024	TJM
		MRB

0:\020235 Astrid-Edgemont Ph2\Drawings\Construction Documents\20235 GRADING & DRAINAGE PLAN-CD.dwg, 5/15/2024, 2:31:01 PM, Steve Batchelder

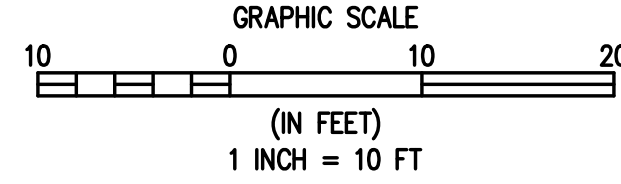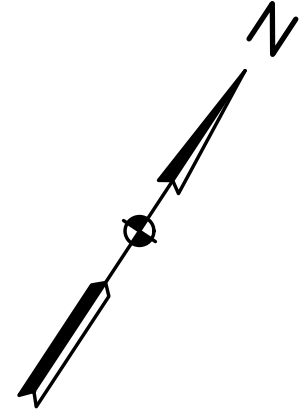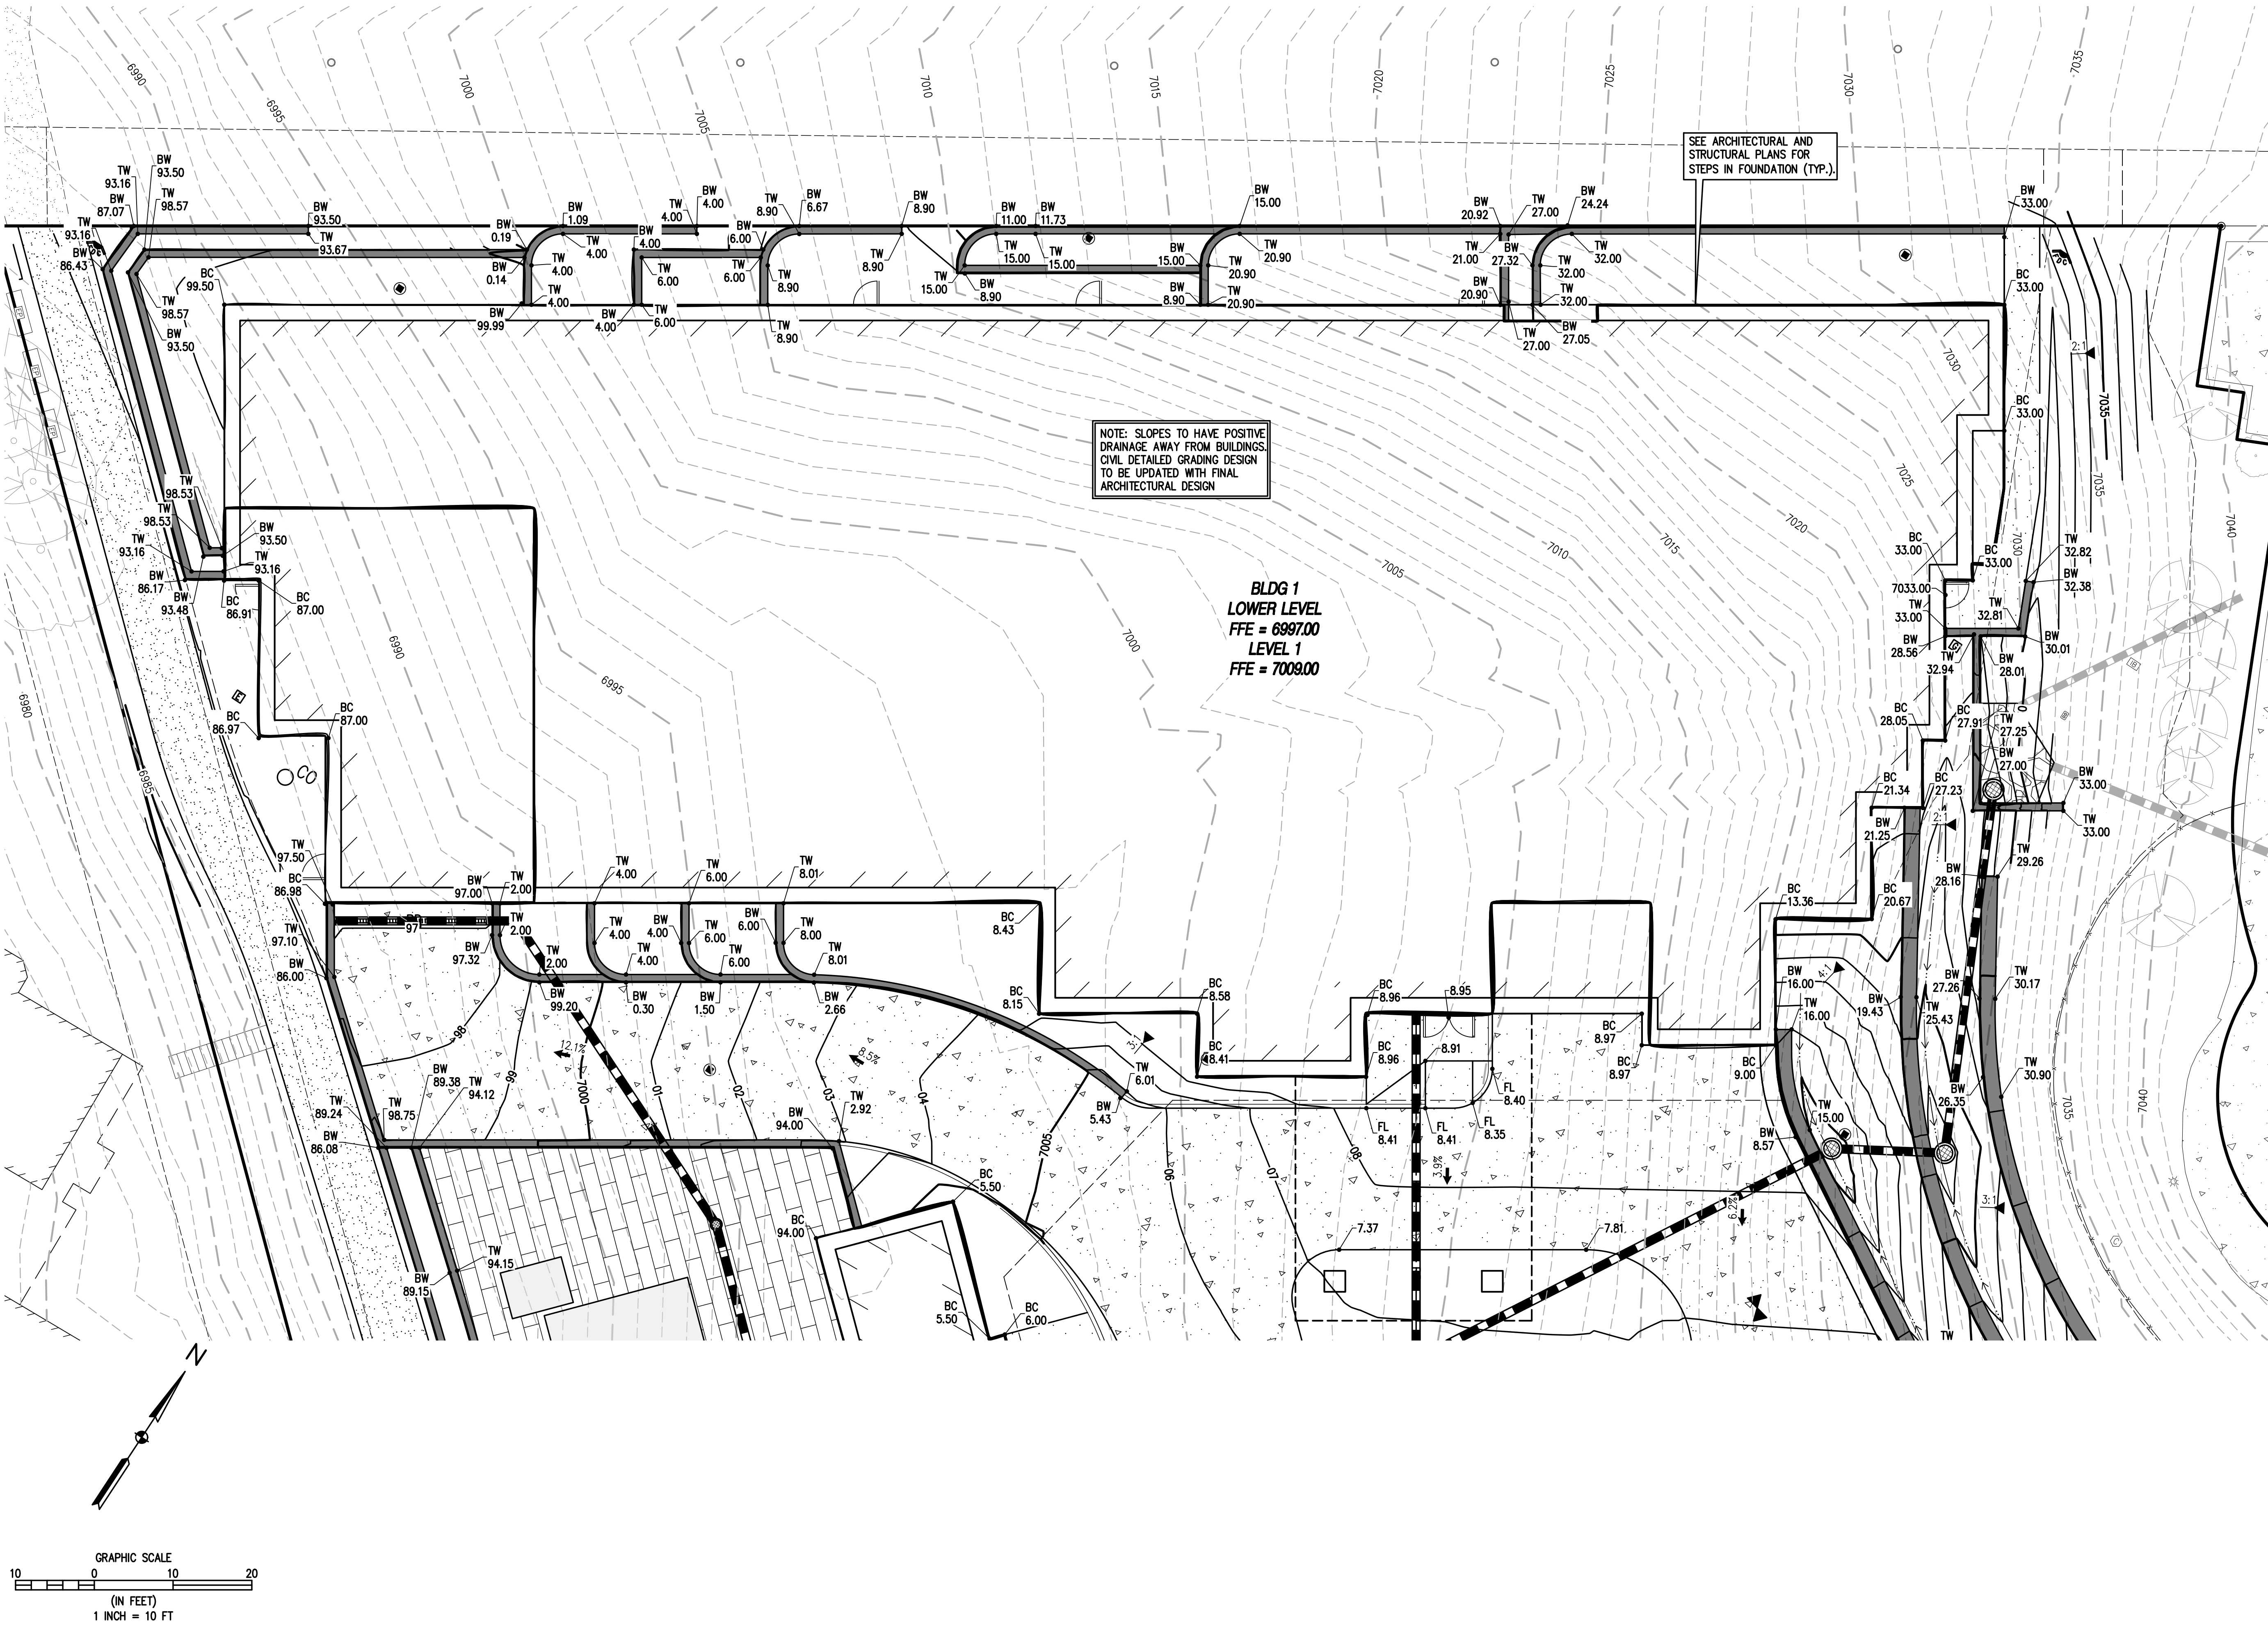

DESIGNED BY	DATE	PREPARED BY	REVISION DESCRIPTION
SMB	2/29/2024	SMB	INITIAL SUBMITTAL FOR CITY REVIEW
TJM	5/15/2024	SMB	CITY COMMENTS
MRB			

STEAMBOAT ESQUIAR LP	ROUTT COUNTY
THE ASTRID	
2410 SKI TRAIL LANE	
BLDG 1- GRADING DETAIL	


FOR AND ON BEHALF OF
BASELINE CORPORATION

34952
5-15-24
PROFESSIONAL ENGINEER

INITIAL SUBMITTAL 2/29/2024
DRAWING SIZE 24" X 36"
SURVEY FIRM LANDMARK, INC SURVEY DATE 06/03/22
JOB NO. C020235
DRAWING NAME BLDG 1- GRADING DETAIL
SHEET 13 OF 64


C13

O:\C020235 Astrid-Edgemont Ph2\Drawings\Construction Documents\20235 GRADING & DRAINAGE PLAN-CD.dwg, 5/15/2024, 2:31:30 PM, Steve Batchelder

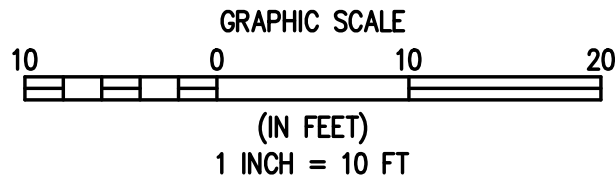

1 BLDG 2 & 3 - GRADING DETAIL

C14 | C14

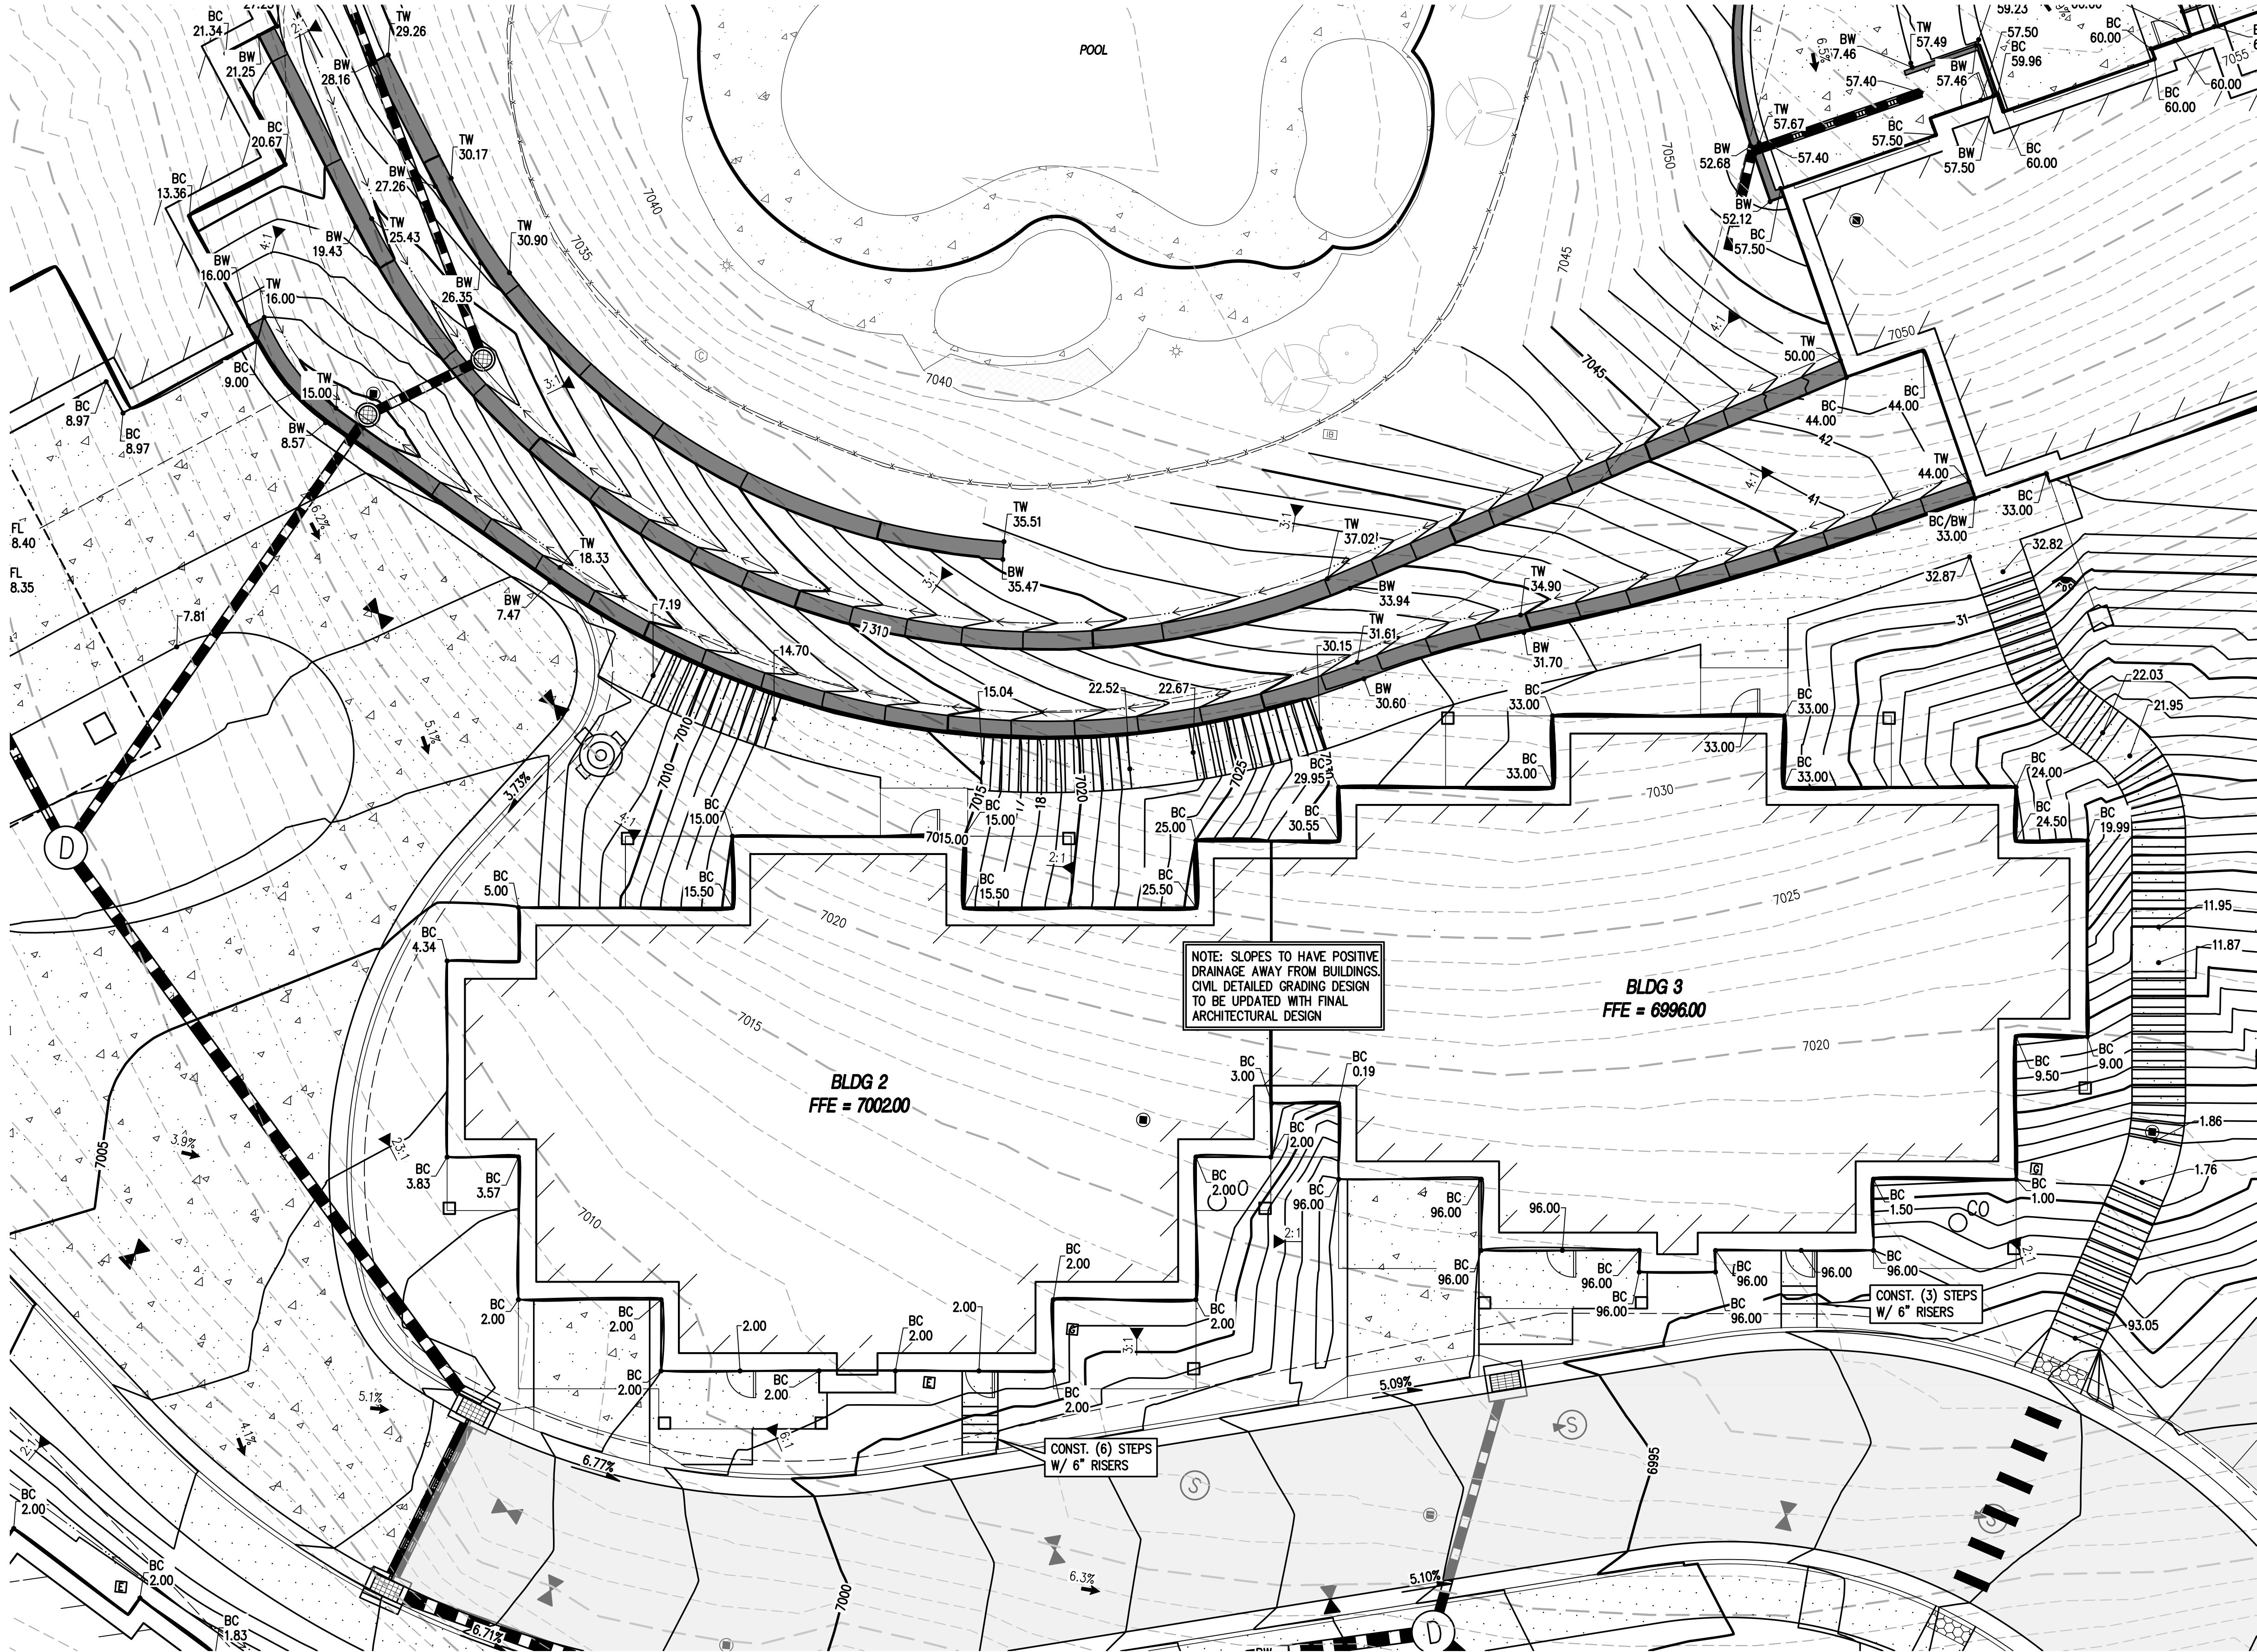

Engineering • Planning • Surveying

169 HILLTOP PKWY, SUITE 204 • STEAMBOAT SPRINGS, CO 80477
P. 970.679.825 • F. 303.940.9659 • www.baselinecorp.com

DESIGNED BY	DATE	PREPARED BY	REVISION DESCRIPTION
SMB	2/29/2024	SMB	INITIAL SUBMITTAL FOR CITY REVIEW
TJM	5/15/2024	SMB	CITY COMMENTS
MRB			

STEAMBOAT ESQUIAR LP

THE ASTRID

2410 SKI TRAIL LANE

BLDG 2 & 3 - GRADING DETAIL

CITY OF STEAMBOAT SPRINGS

ROUTT COUNTY

FOR AND ON BEHALF OF
BASELINE CORPORATION

34962



5-15-24

PROFESSIONAL ENGINEER

INITIAL SUBMITTAL	2/29/2024
DRAWING SIZE	24" X 36"
SURVEY FIRM	LANDMARK, INC
SURVEY DATE	06/03/22
JOB NO.	C020235
DRAWING NAME	BLDG 2 & 3 - GRADING DETAIL
SHEET	14 OF 64


C14

O:\C020235 Astrid-Edgemont Ph2\Drawings\Construction Documents\20235 GRADING & DRAINAGE PLAN-CD.dwg, 5/15/2024, 2:31:59 PM, Steve Batchelder

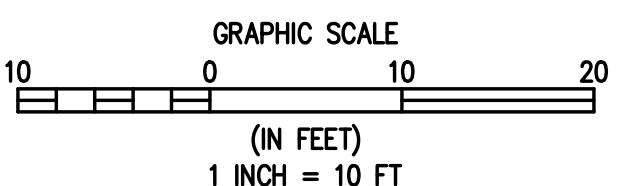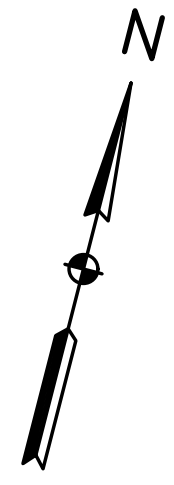

1
C15 C15

BLDG 5 - GRADING DETAIL

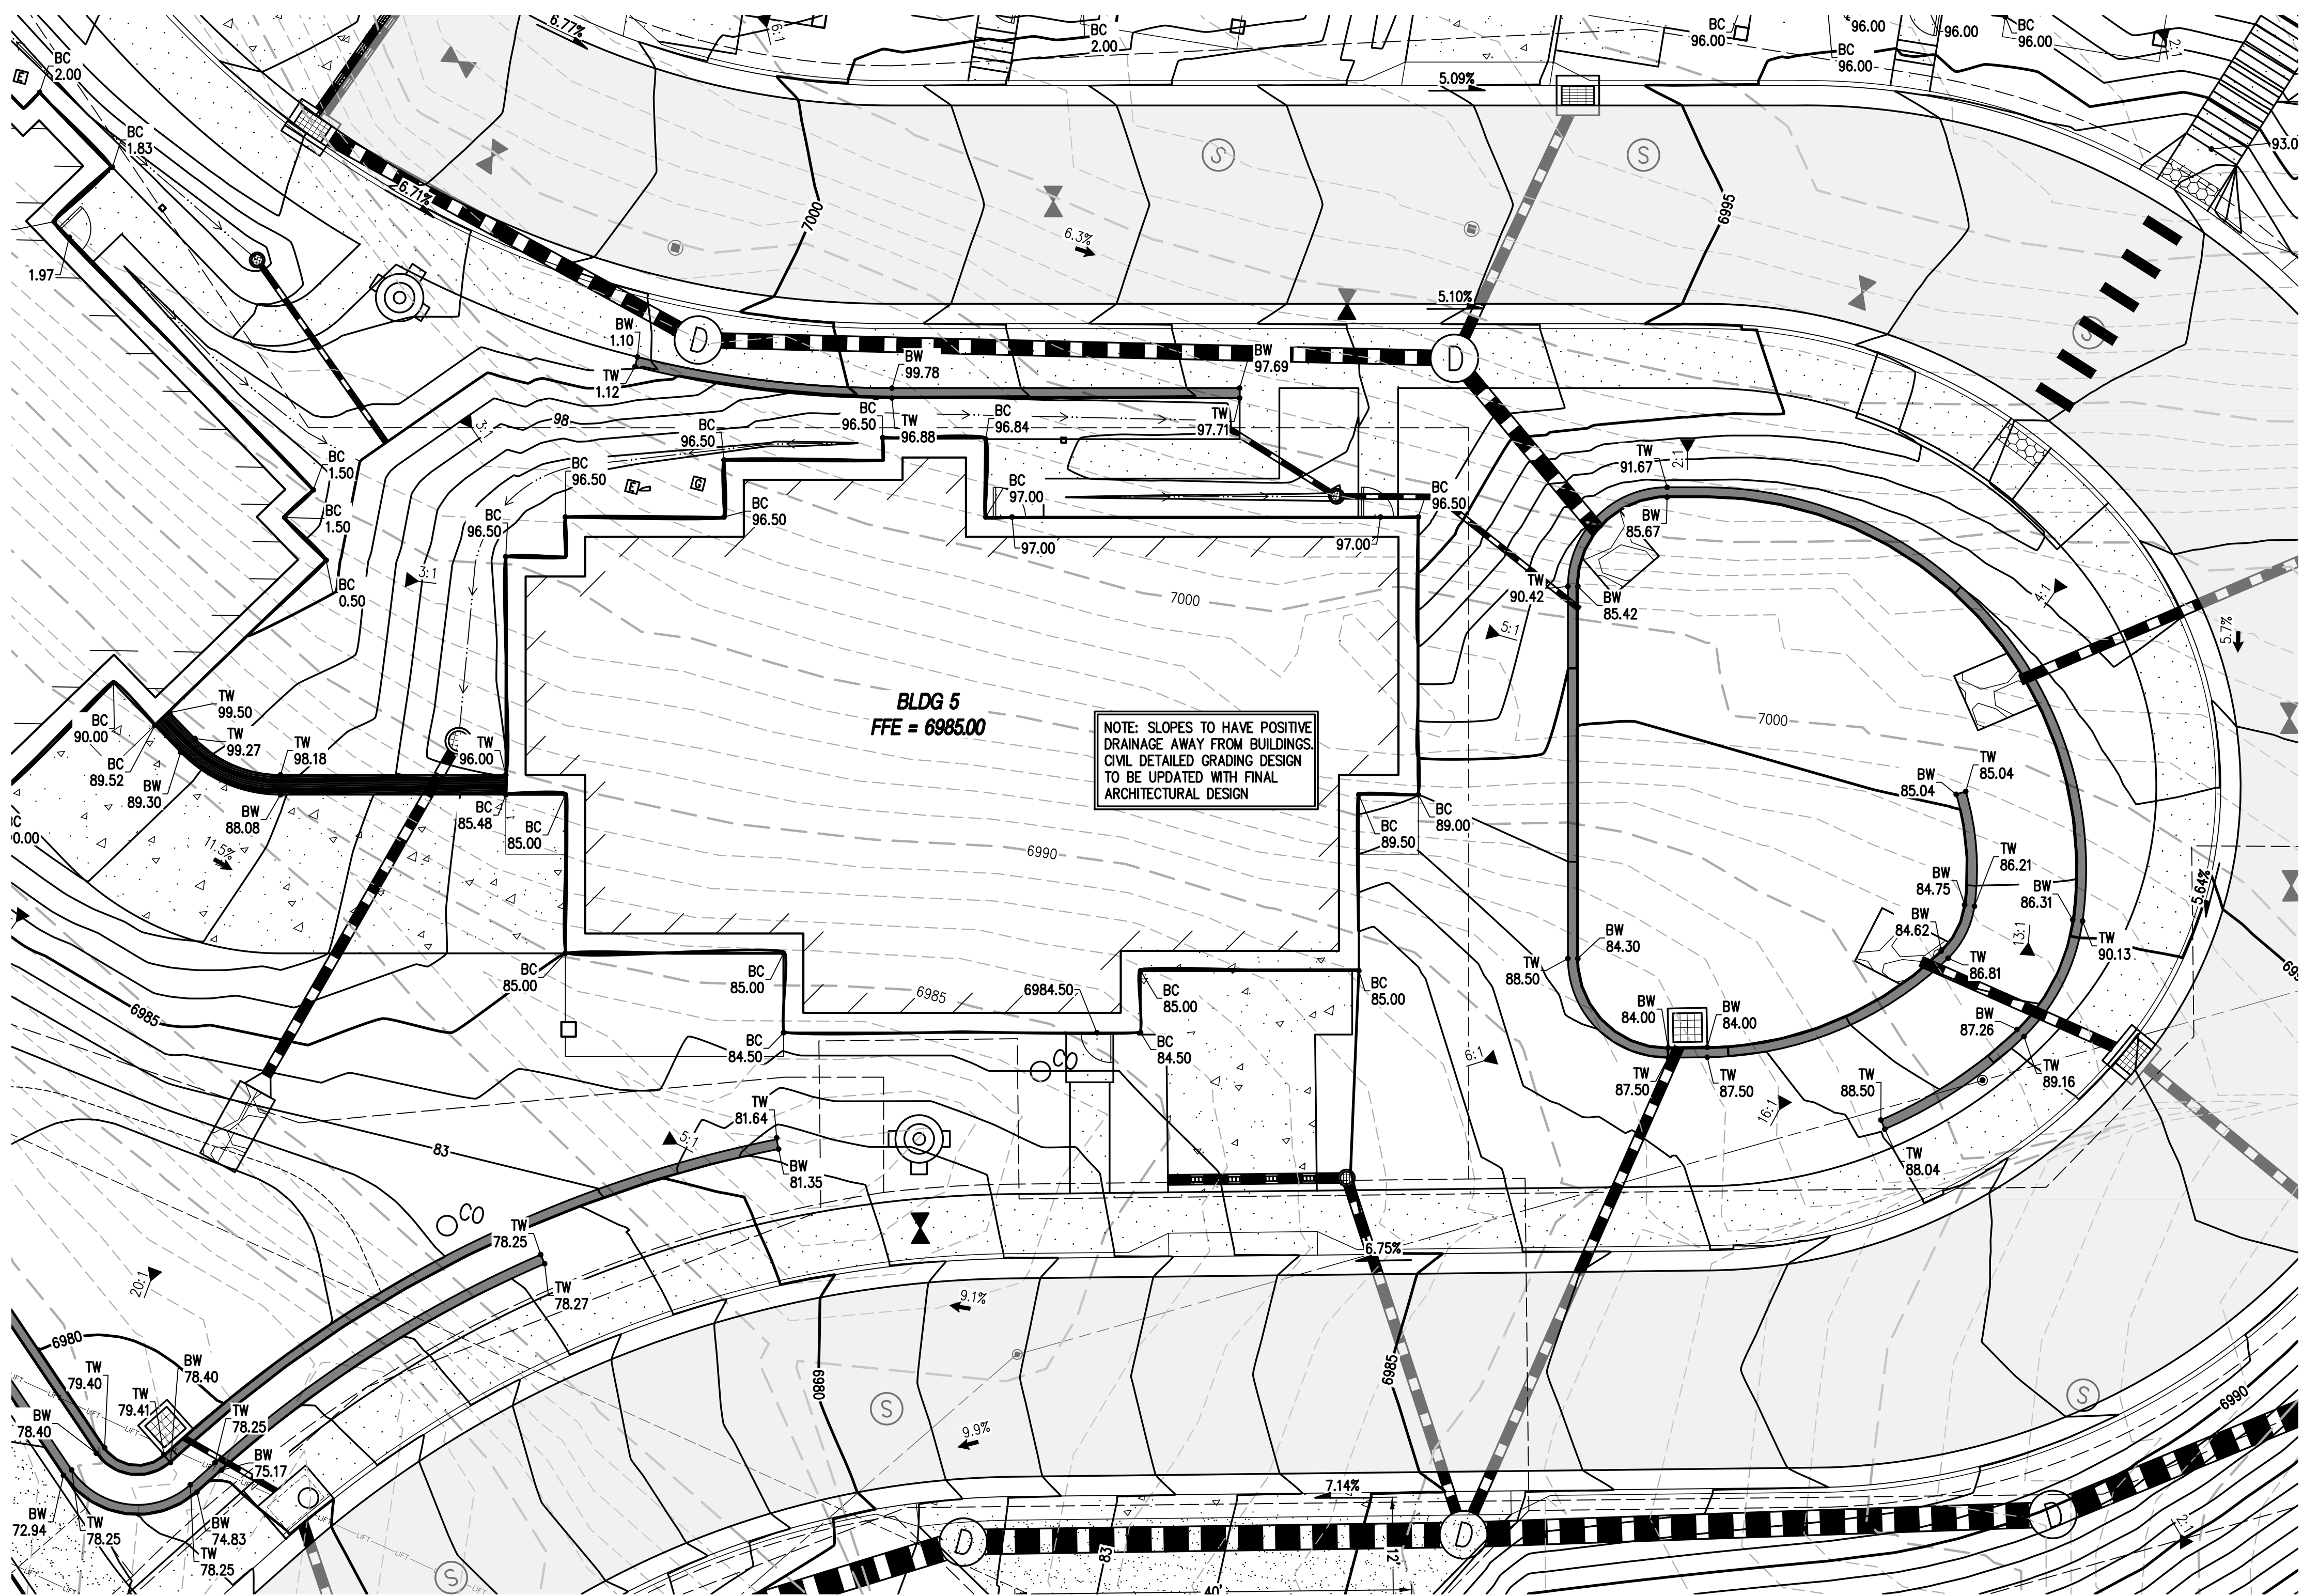

DESIGNED BY	PREPARED BY	DATE
SMB	SMB	2/29/2024
DRAWN BY	CITY COMMENTS	CITY REVIEW
TJM		5/15/2024
CHECKED BY		
MRB		

STEAMBOAT ESQUIAR LP

THE ASTRID

2410 SKI TRAIL LANE

BLDG 5 - GRADING DETAIL

CITY OF STEAMBOAT SPRINGS

ROUTT COUNTY

FOR AND ON BEHALF OF

BASELINE CORPORATION

34962

5-15-24

PROFESSIONAL ENGINEER

INITIAL SUBMITTAL

2/29/2024

DRAWING SIZE

24" X 36"

SURVEY FIRM

LANDMARK, INC

SURVEY DATE

06/03/22

JOB NO.

C020235

DRAWING NAME



BLDG 5 - GRADING DETAIL

SHEET

15 OF 64

C15

C:\CO20235 Astrid-Edgemont Ph2\Drawings\Construction Documents\20235 GRADING & DRAINAGE PLAN-CD.dwg, 5/15/2024, 2:32:31 PM, Steve Batchelder

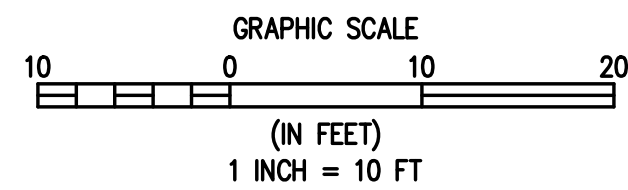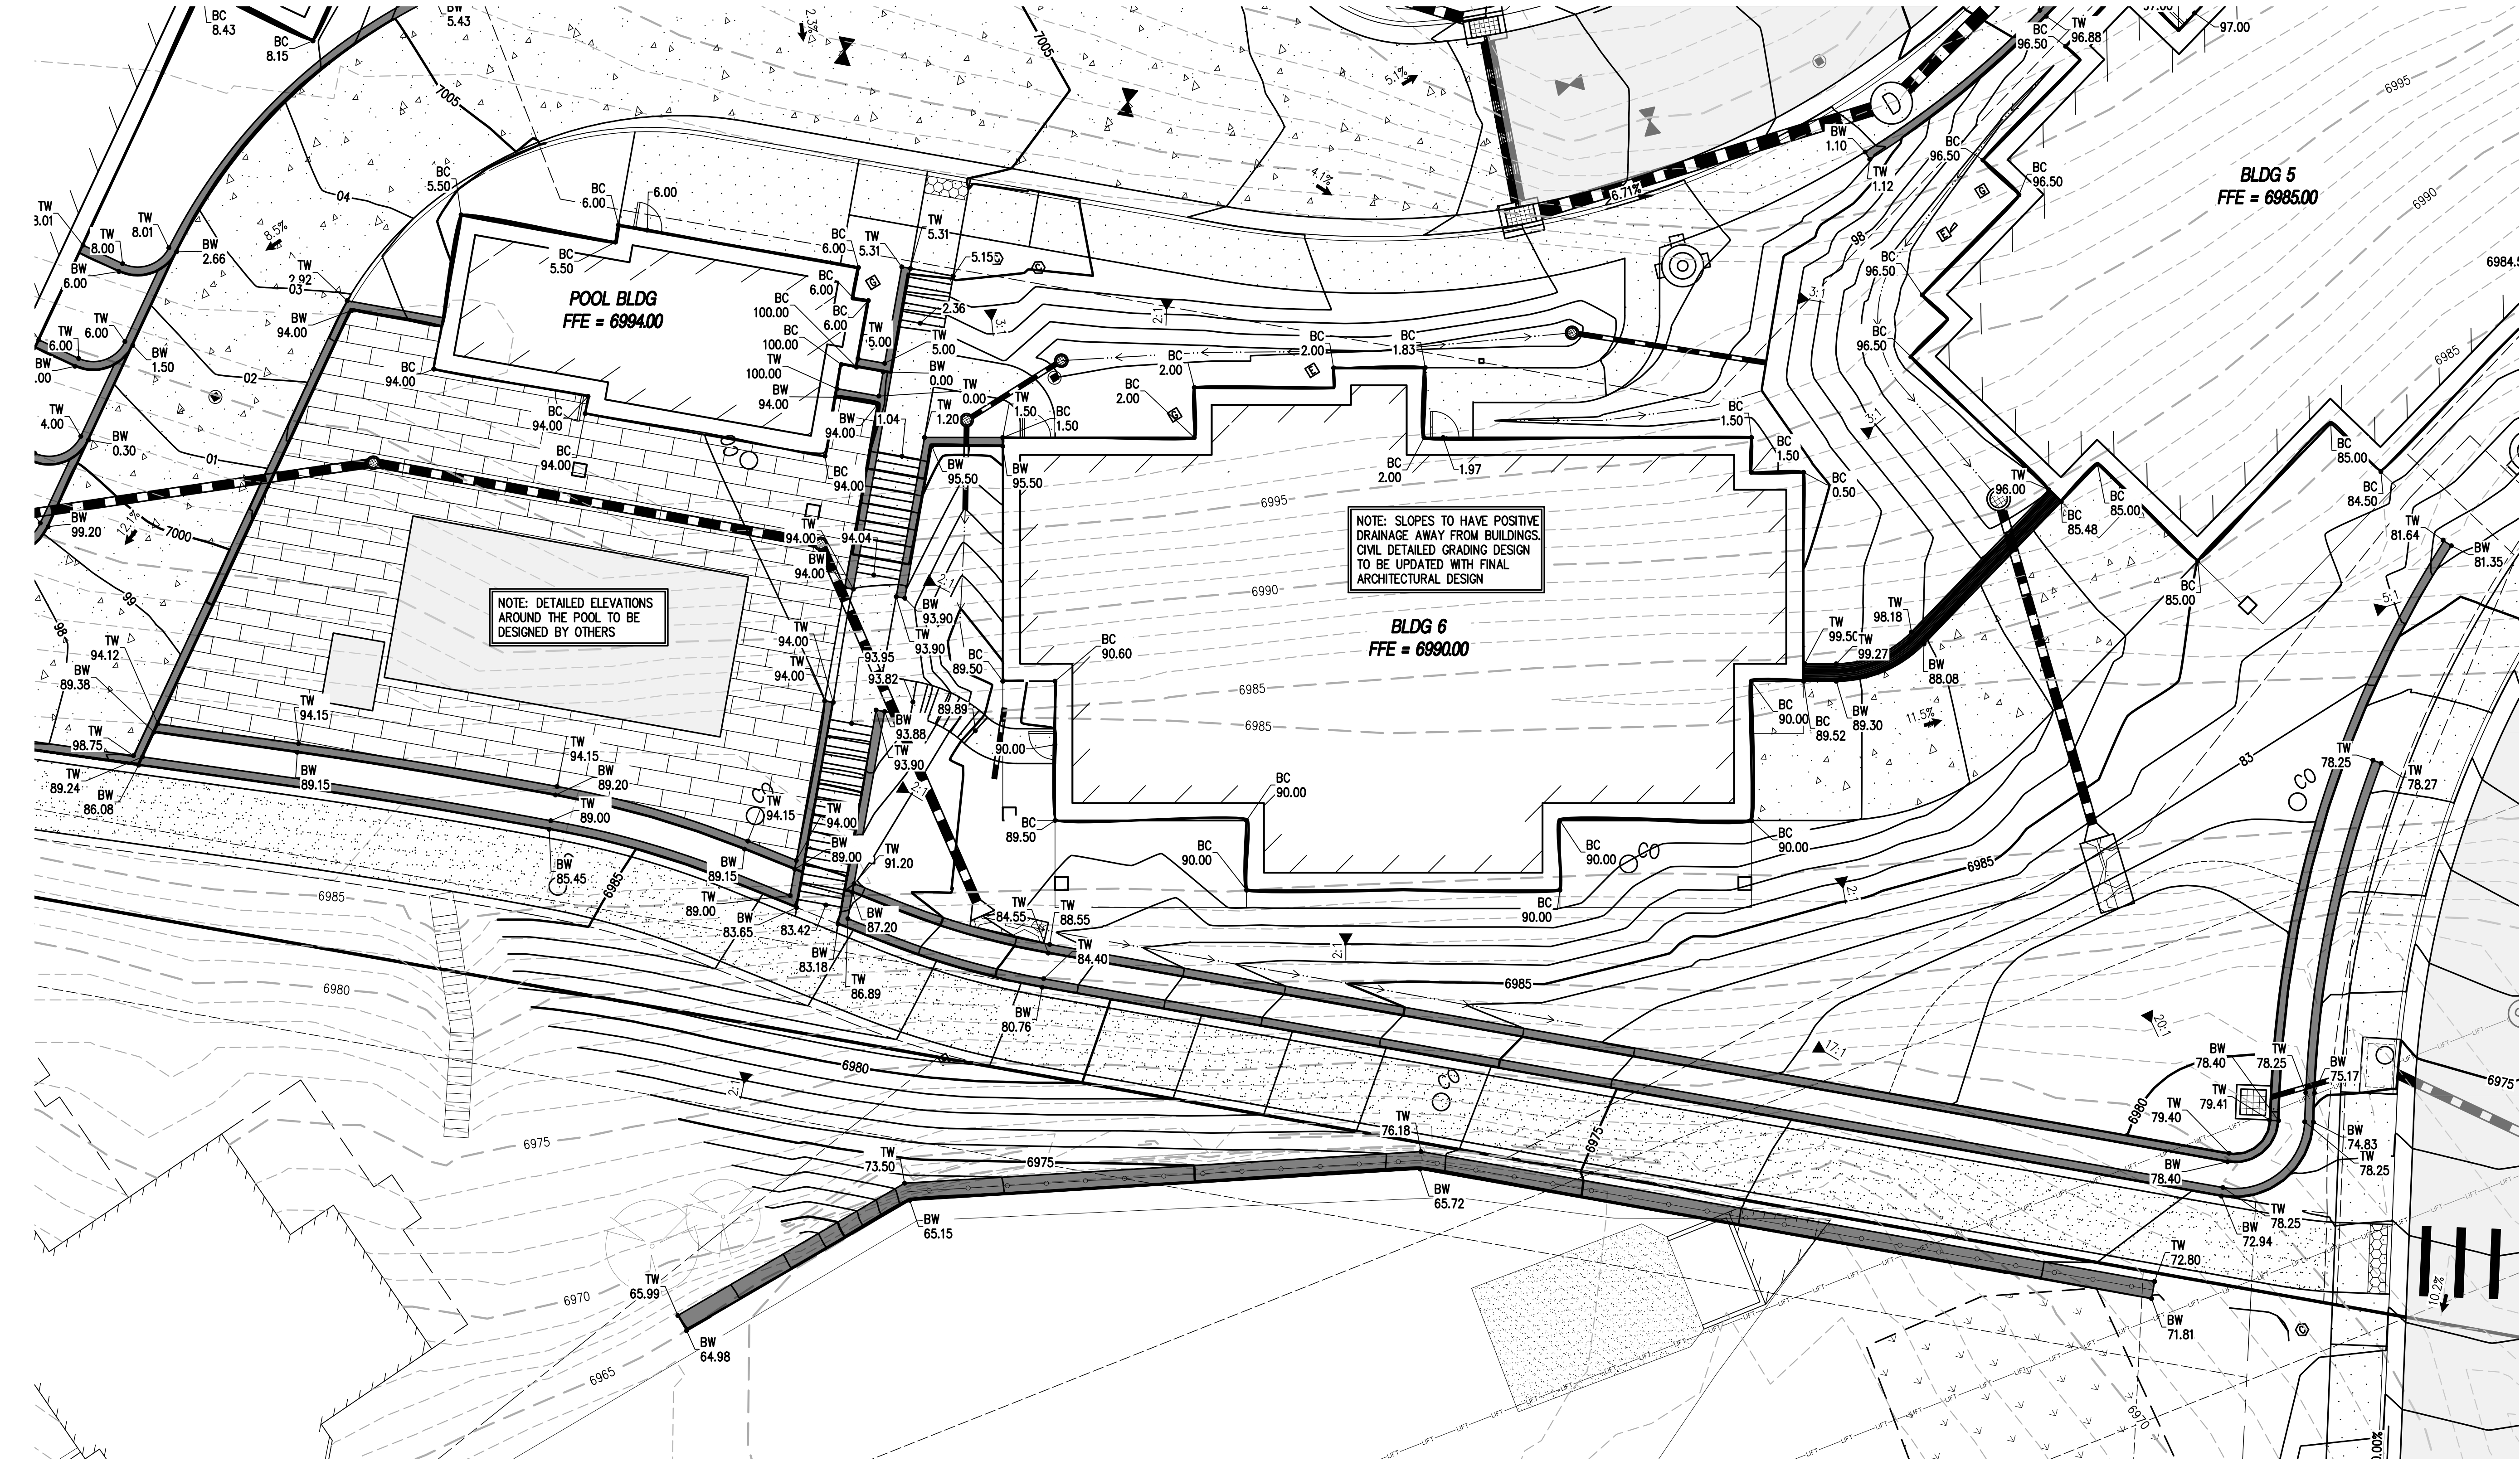

1 BLDG 6 & POOL- GRADING DETAIL
C16 C16

BASELINE

Engineering - Planning - Surveying

169 HILLTOP PKWY, SUITE 204 • STEAMBOAT SPRINGS, CO 80477
P. 970.678.925 • F. 303.940.9659 • www.baselinecorp.com


DESIGNED BY	DATE	PREPARED BY	REVISION DESCRIPTION
SMB	2/29/2024	SMB	INITIAL SUBMITTAL FOR CITY REVIEW
TJM	5/15/2024	SMB	CITY COMMENTS
MRB			

STEAMBOAT ESQUIAR LP

THE ASTRID
2410 SKI TRAIL LANE
BLDG 6 & POOL- GRADING DETAIL

CITY OF STEAMBOAT SPRINGS


PREPARED UNDER THE DIRECT SUPERVISION OF

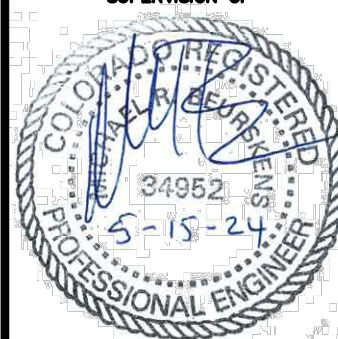


FOR AND ON BEHALF OF	2/29/2024
INITIAL SUBMITTAL	2/29/2024
DRAWING SIZE	24" X 36"
SURVEY FIRM	DATE
LANDMARK, INC	06/03/22
JOB NO.	C020235
DRAWING NAME	BLDG 6 & POOL- GRADING DETAIL
SHEET 16	OF 64

C16

Q:\C020235 Astrid-Edgemont Ph2\Drawings\Construction Documents\20235 GRADING & DRAINAGE PLAN-CD.dwg, 5/15/2024 2:32:54 PM, Steve Botchelder

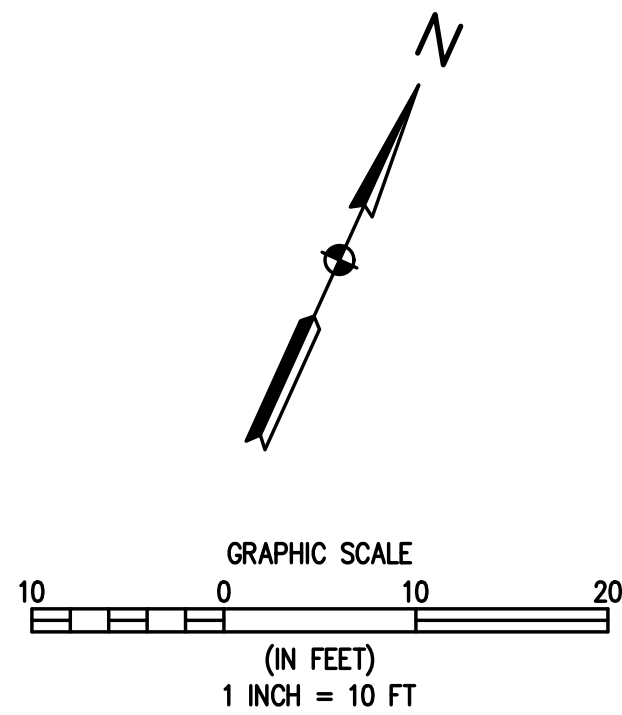

1
C17 C17
BLDG 7 - GRADING DETAIL




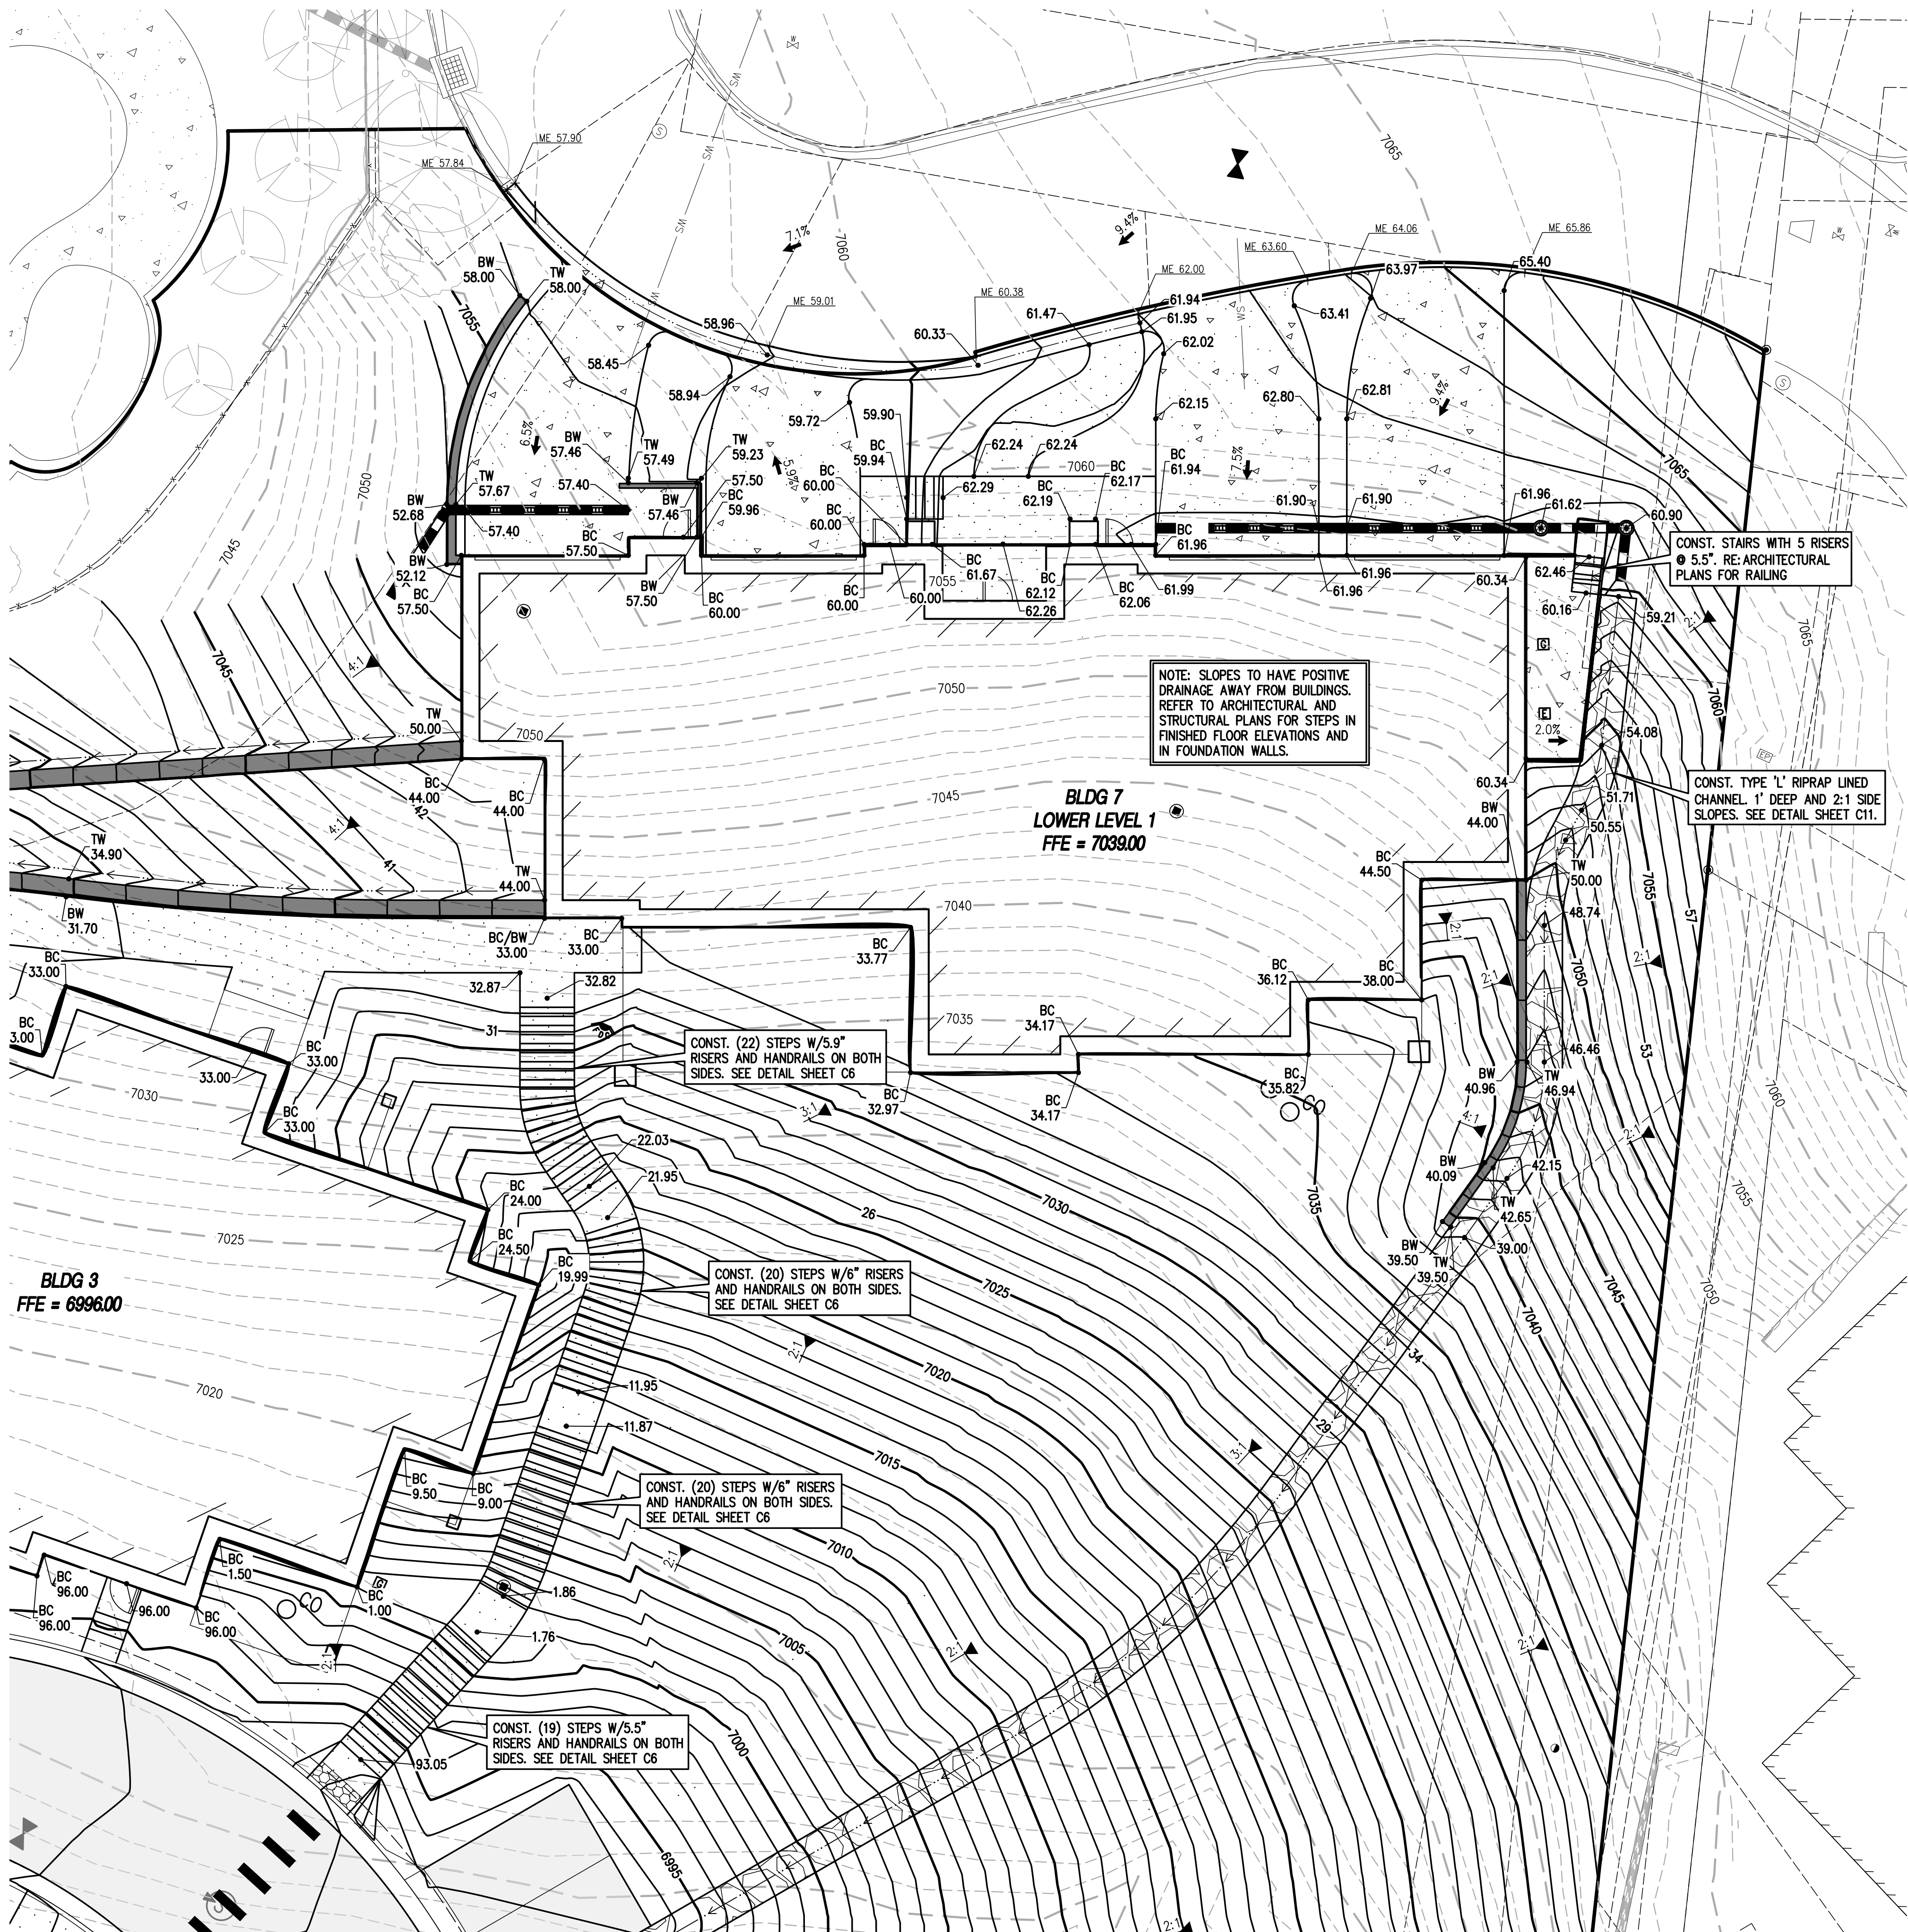


DESIGNED BY	DATE	PREPARED BY	REVISION DESCRIPTION
SMB	2/29/2024	SMB	INITIAL SUBMITTAL FOR CITY REVIEW
TJM	5/15/2024	SMB	CITY COMMENTS
MRB			

STEAMBOAT ESQUIAR LP
THE ASTRID
2410 SKI TRAIL LANE
BLDG 7 - GRADING DETAIL
CITY OF STEAMBOAT SPRINGS
ROUTT COUNTY

FOR AND ON BEHALF OF
BASELINE CORPORATION
34952
5-15-24
PROFESSIONAL ENGINEER
PREPARED UNDER THE DIRECT SUPERVISION OF
INITIAL SUBMITTAL 2/29/2024
DRAWING SIZE 24" X 36"
SURVEY FIRM SURVEY DATE
LANDMARK, INC 06/03/22
JOB NO. C020235
DRAWING NAME
BLDG 7 - GRADING DETAIL
SHEET 17 OF 64
C17

C:\CO20235 Astrid-Edgemont Ph2\Drawings\Construction Documents\20235 GRADING & DRAINAGE PLAN-CD.dwg, 5/15/2024, 2:35:33 PM, Steve Botchelder

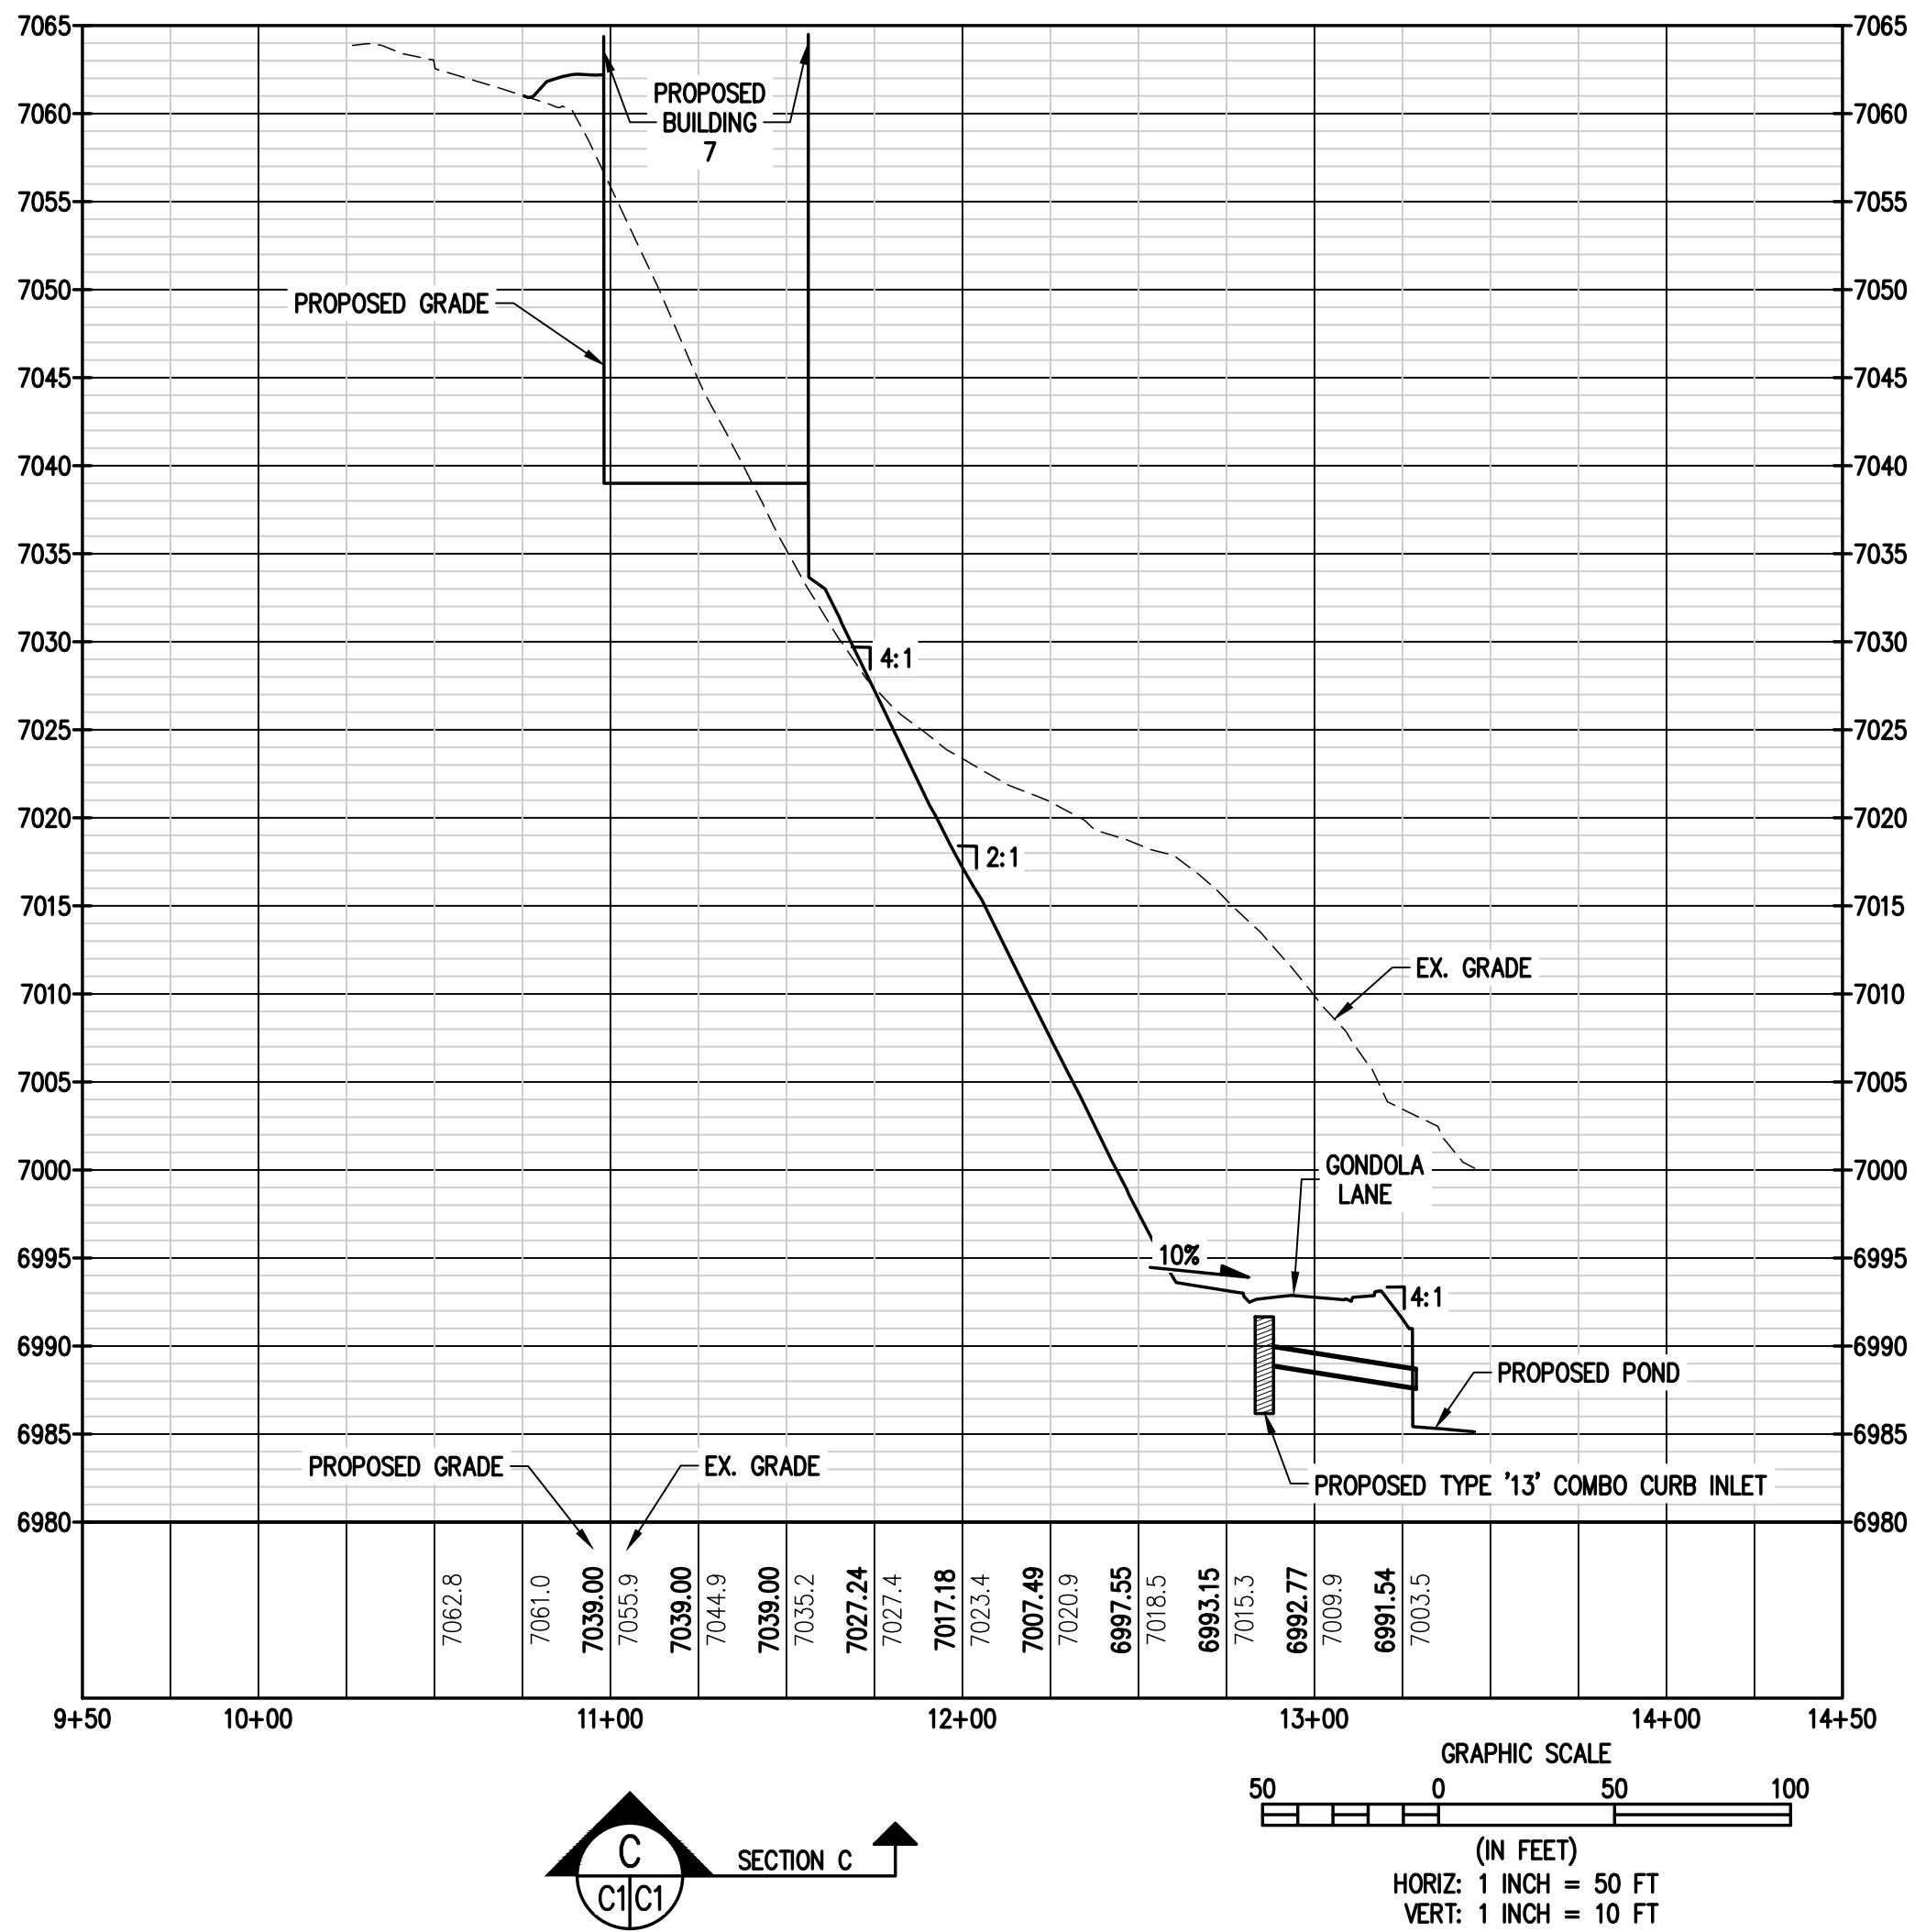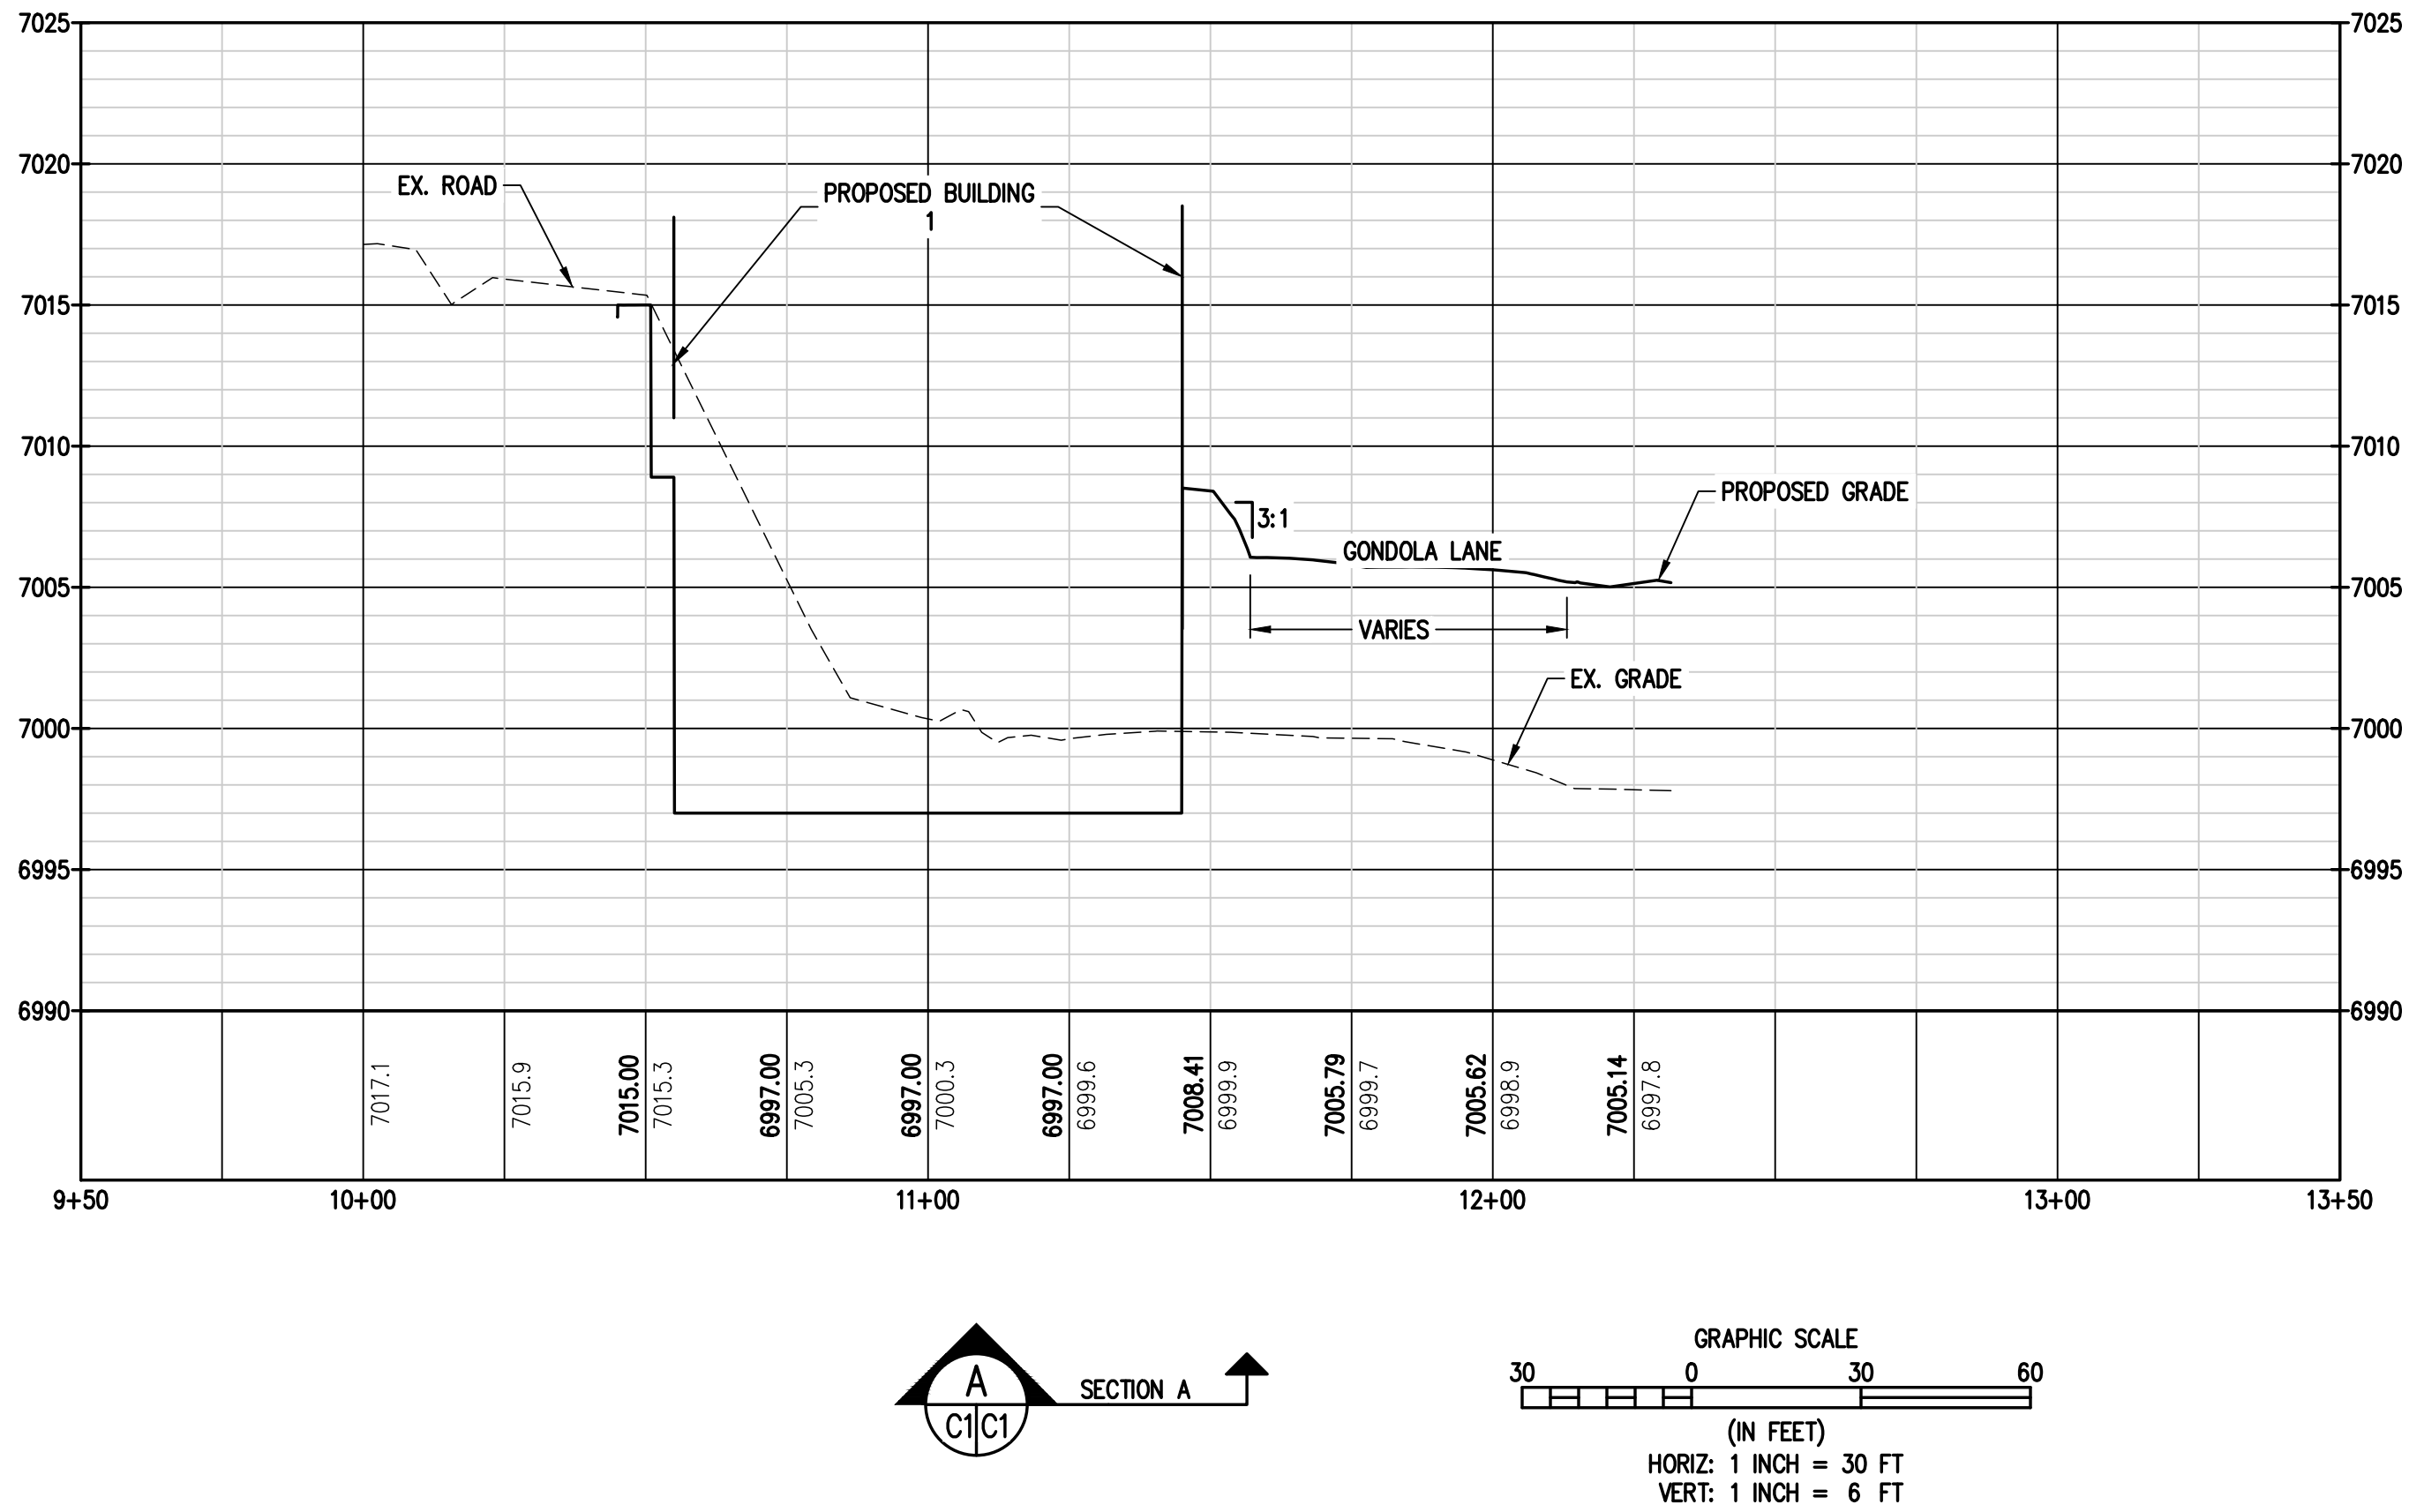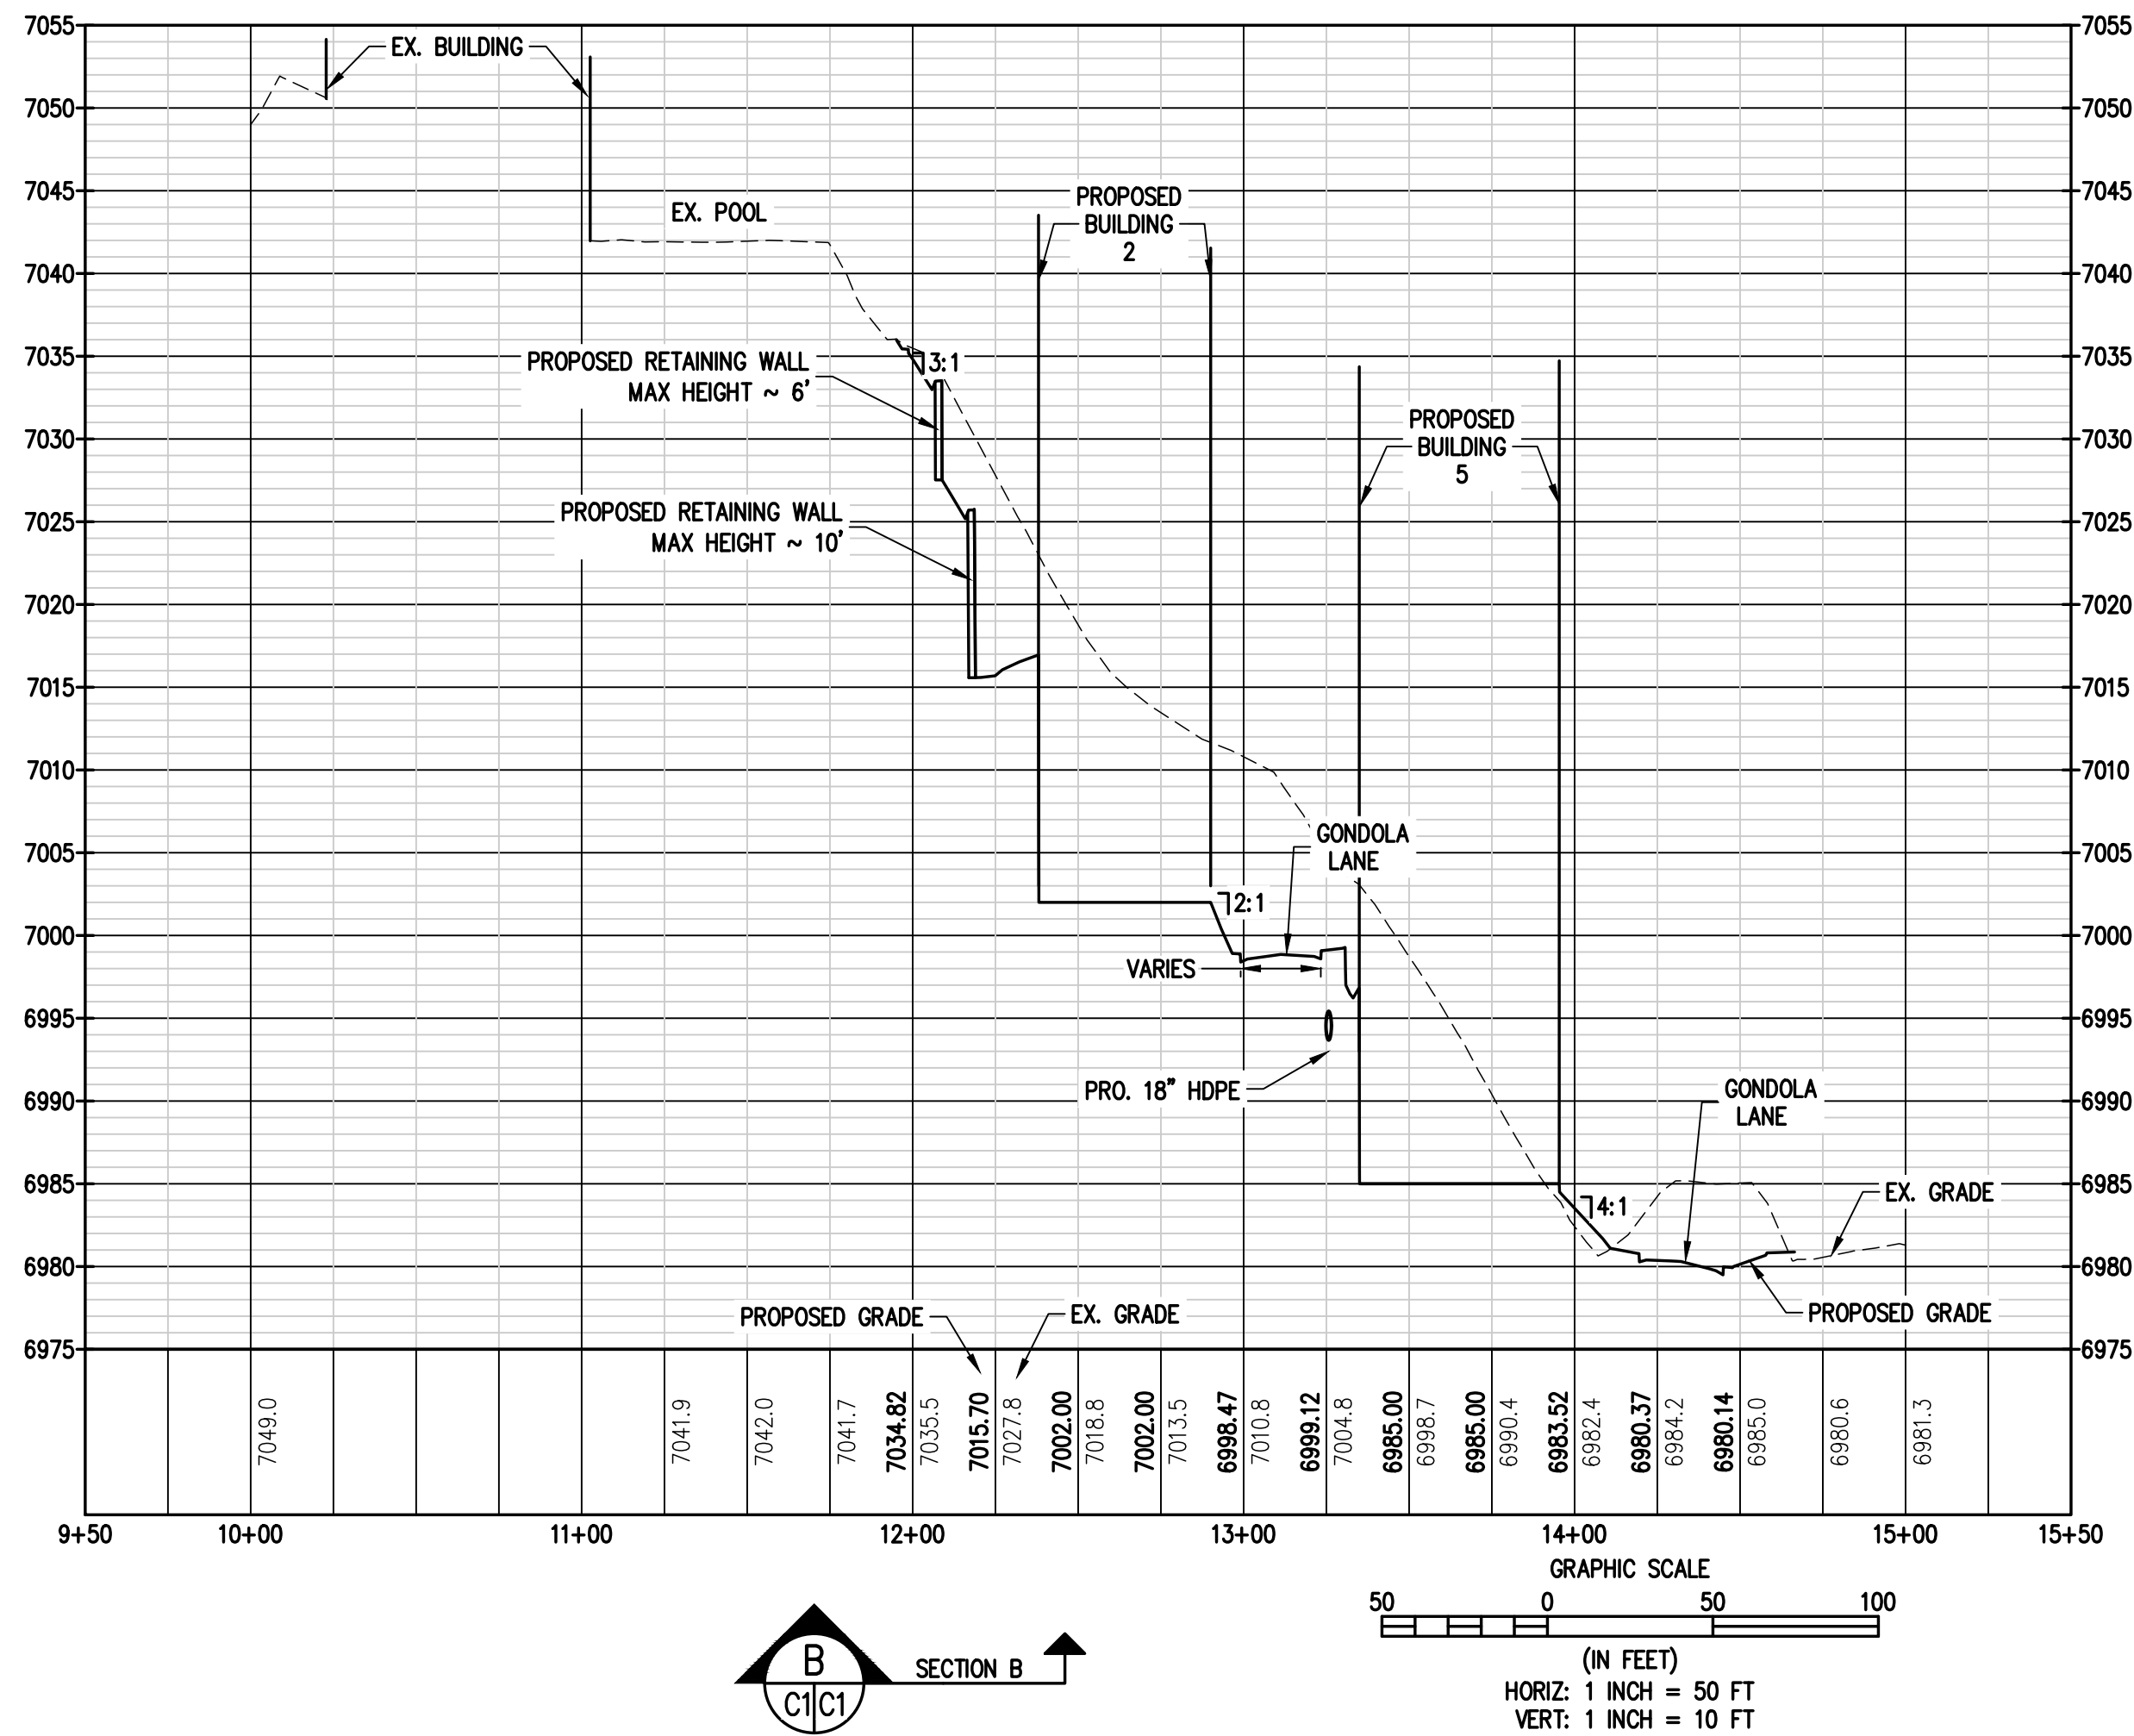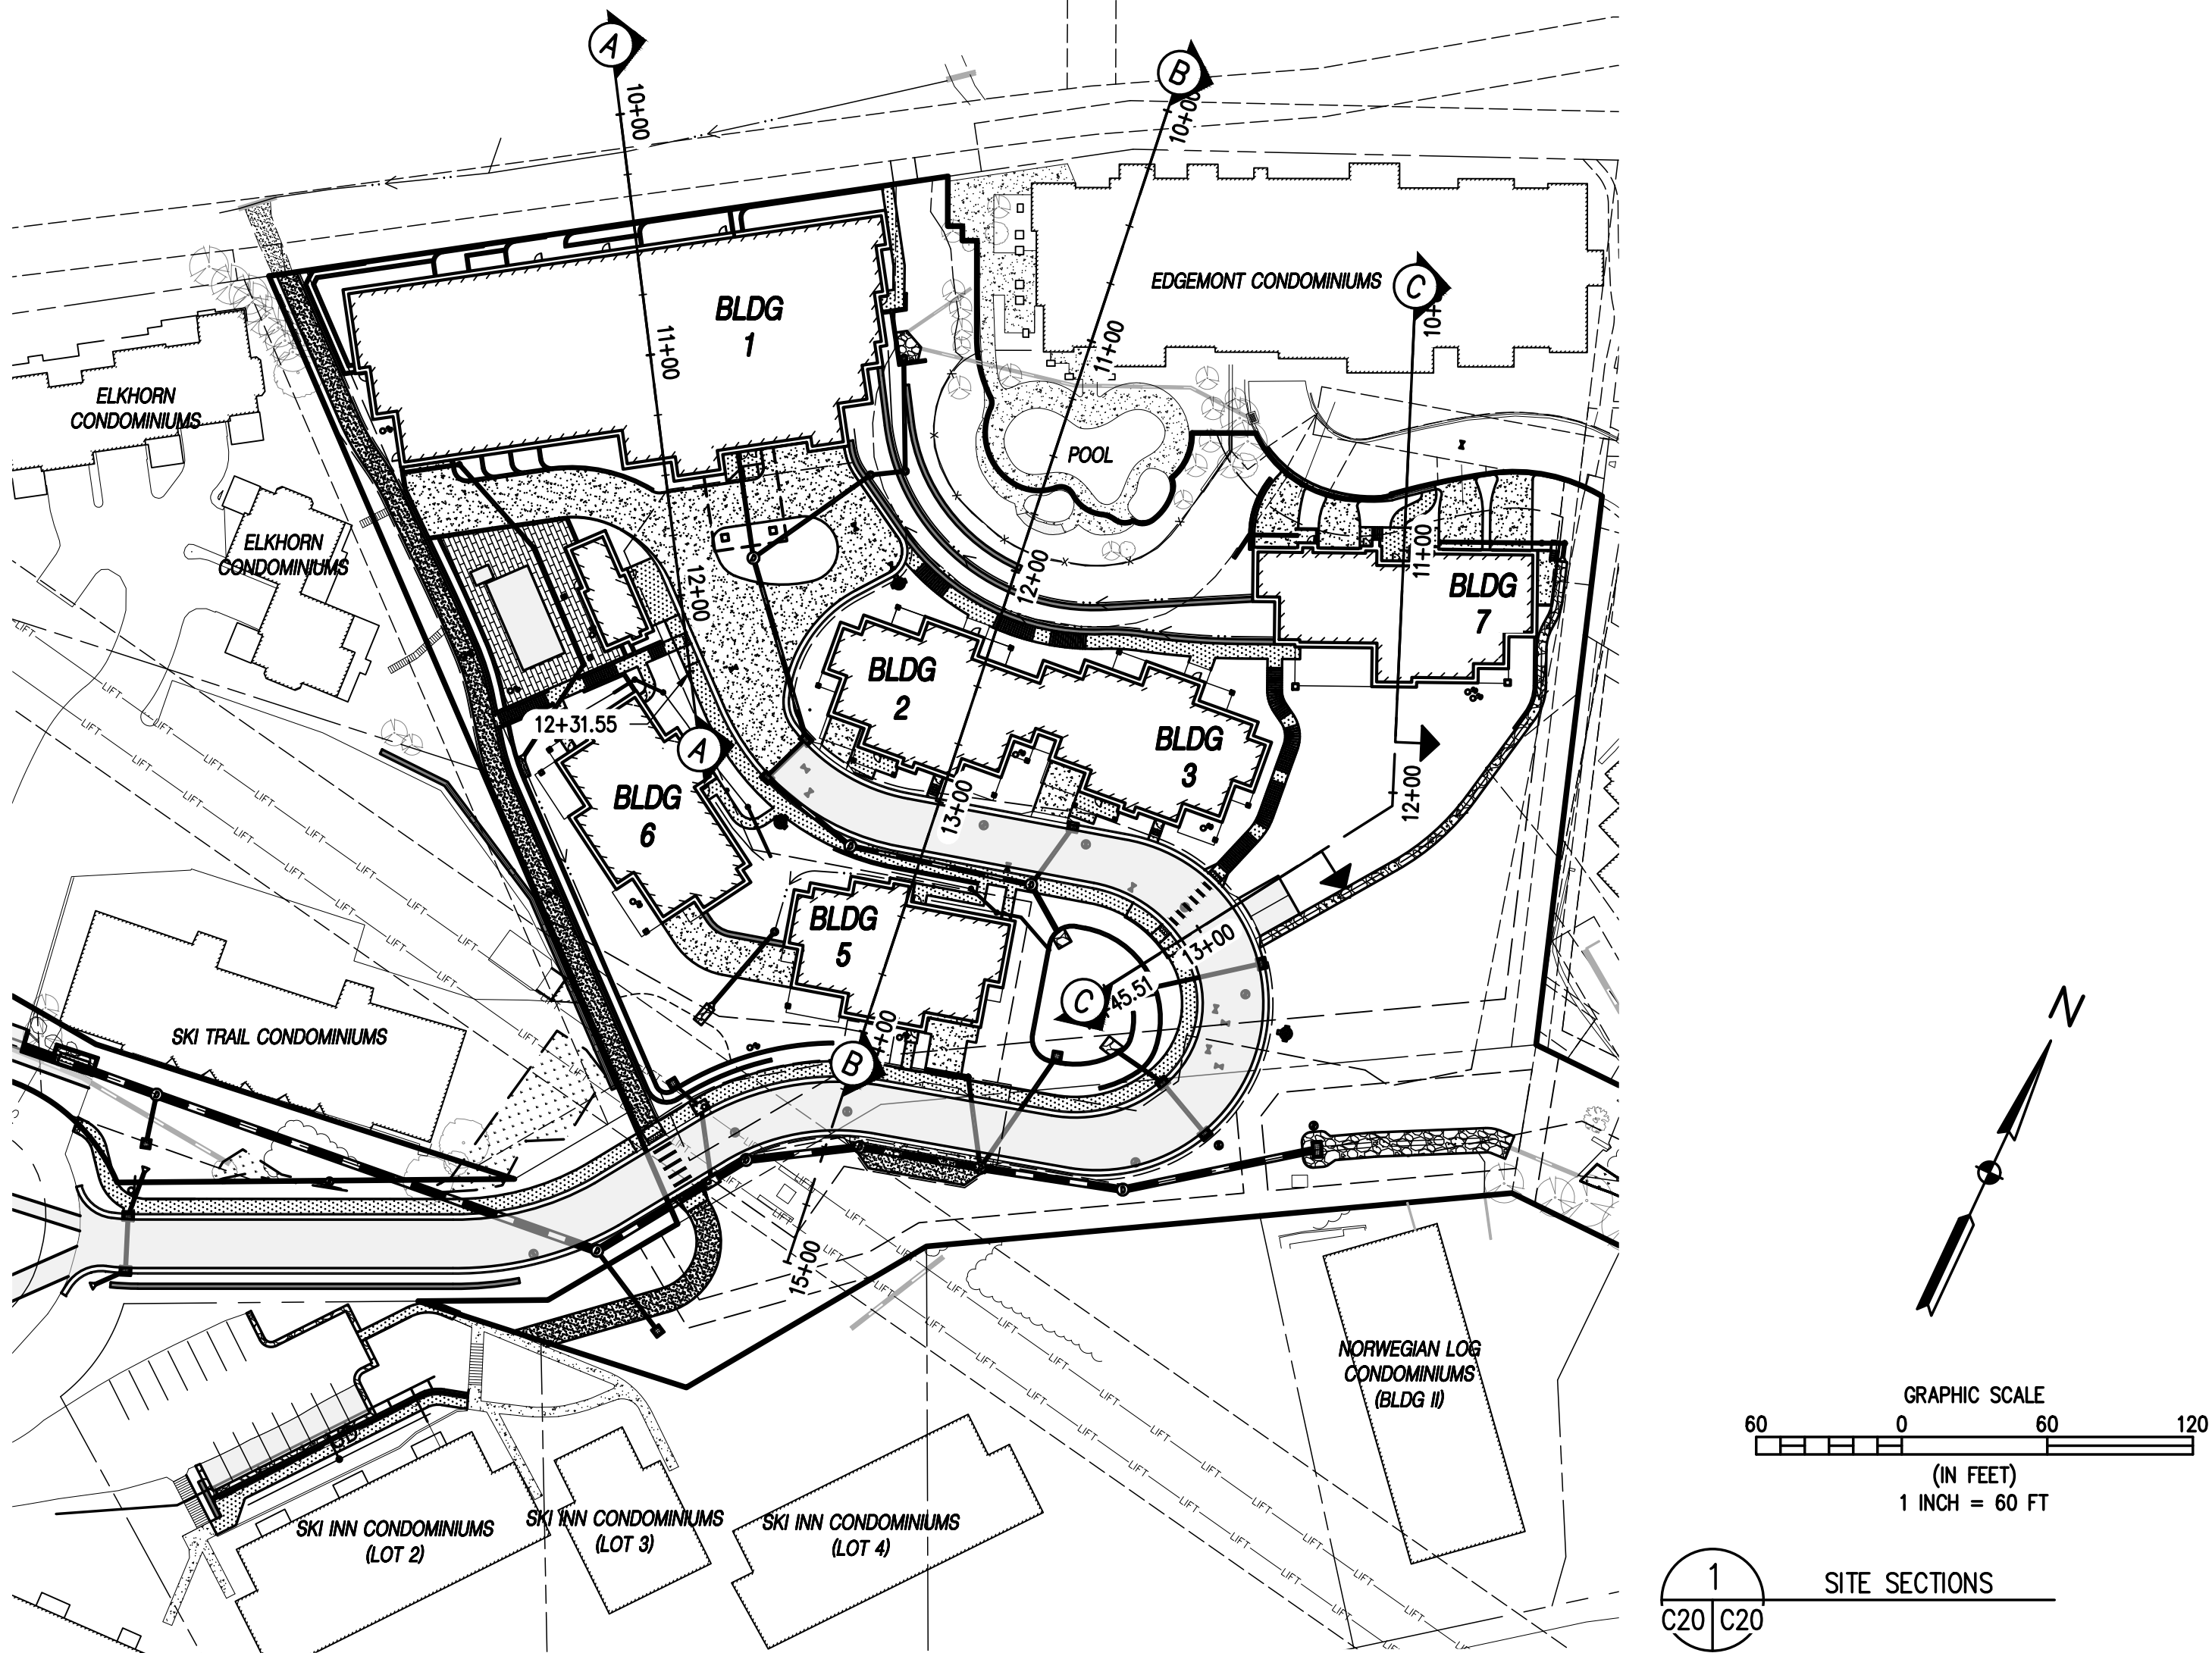

BASELINE

Engineering · Planning · Surveying

169 HILLTOP PKWY, SUITE 204 • STEAMBOAT SPRINGS, CO 80477
P. 970.678.825 • F. 303.340.9559 • www.baselinepc.com

DESIGNED BY	SMB	DATE	2/29/2024
DRAWN BY	TJM		
CHECKED BY	MRB		

REVISION DESCRIPTION	PREPARED BY	DATE
INITIAL SUBMITTAL FOR CITY REVIEW	SMB	2/29/2024
CITY COMMENTS	SMB	5/15/2024

STEAMBOAT ESQUIAR LP

THE ASTRID

2410 SKI TRAIL LANE

SITE SECTIONS

CITY OF STEAMBOAT SPRINGS

ROUTT COUNTY

FOR AND ON BEHALF OF

BASELINE CORPORATION

34952

5-15-24

PROFESSIONAL ENGINEER

INITIAL SUBMITTAL	2/29/2024
DRAWING SIZE	24" X 36"
SURVEY FIRM	LANDMARK, INC
SURVEY DATE	06/03/22
JOB NO.	C020235
DRAWING NAME	SITE SECTIONS
SHEET	20 OF 64

C20