



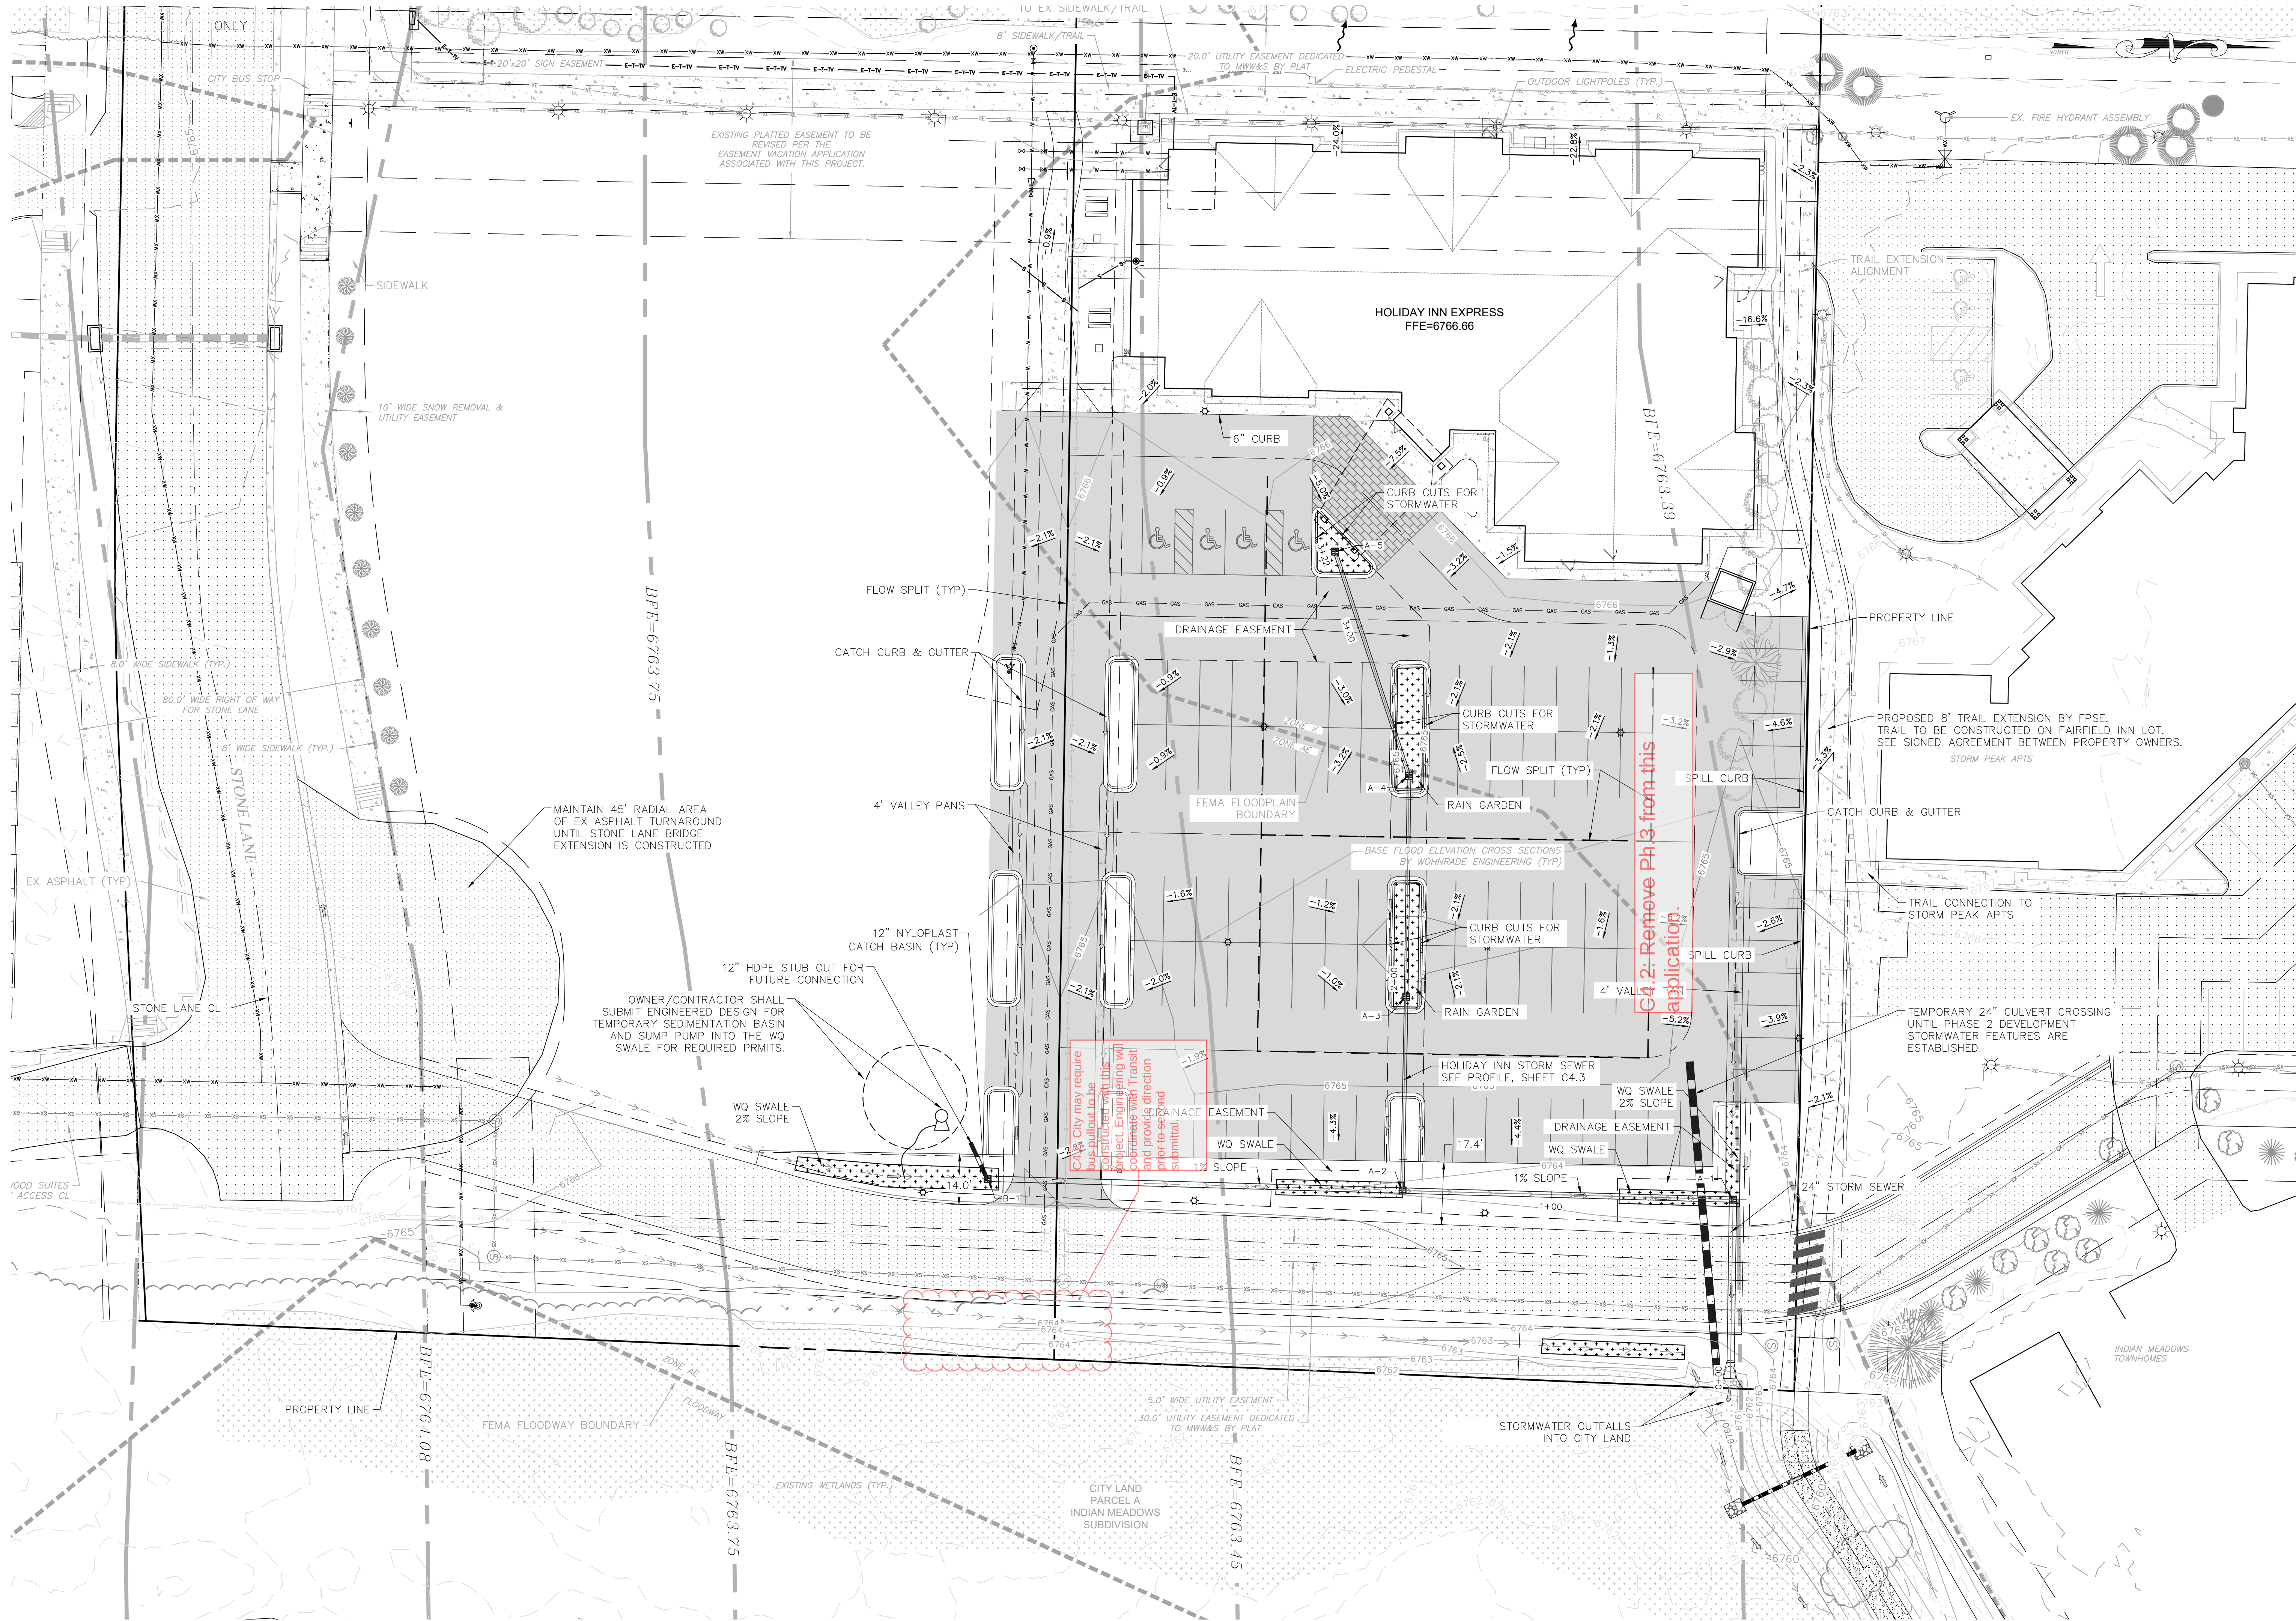

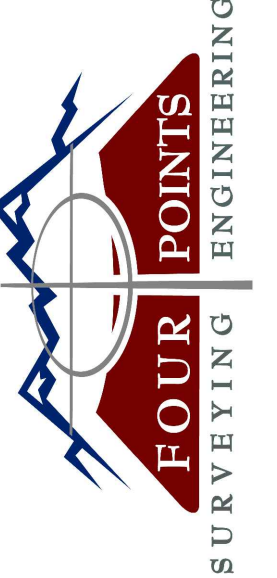

440 S. Lincoln Ave, Suite 4A
P.O. Box 775966
Steamboat Springs, CO 80487
(970)-871-6772
www.fourpointssse.com

No.	DATE	REVISIONS	INT
1	6/10/23	PER 1ST DRT COMMENTS 6/3/22	JLW

**LOT 1 INDIAN MEADOWS
PHASE II DEVELOPMENT PLAN**

**LOT 1, INDIAN MEADOWS FILING NO. 3
STEAMBOAT SPRINGS, CO 80487**

HORIZONTAL SCALE
0 20' 40'
SCALE: 1" = 20'
CONTOUR INTERVAL = 1 FT

DATE: 4/14/2022
JOB #: 1448-005
DRAWN BY: SDW
DESIGN BY: JLW
REVIEW BY: RL

IF THIS DRAWING IS PRESENTED IN A
FORMAT OTHER THAN 24" X 36", THE
GRAPHIC SCALE SHOULD BE UTILIZED.

**GRADING &
DRAINAGE PLAN
PHASE 2**

DRAWING:
SHEET NO.
C4.2

NOT FOR CONSTRUCTION