
CIVIL CONSTRUCTION DRAWINGS

FOR

STEAMBOAT BASECAMP

LOT 1 WORLDWEST SUBDIVISION 1901 CURVE PLAZA, STEAMBOAT SPRINGS, CO 80487

CONTACT INFORMATION

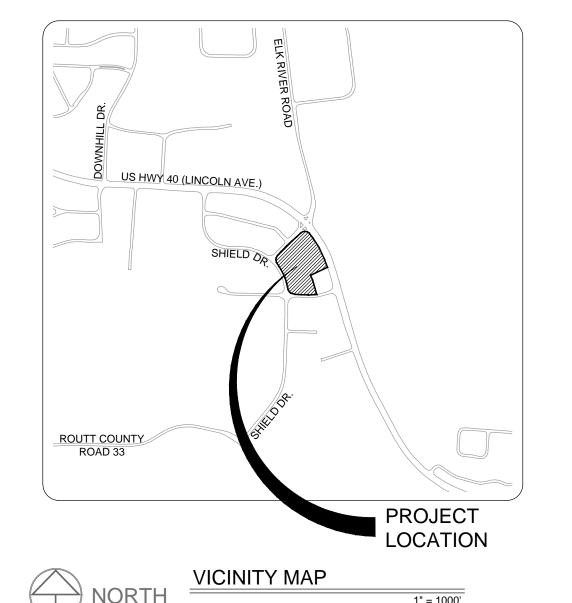

MR 1	MAY RIEGLER PROPERTIES	
------	------------------------	--

PROJECT TEAM:







OWNER

MAY-RIEGLER 2201 WISCONSIN AVE NW, SUITE 200 WASHINGTON, DC 20007 ATTN: KEVIN RIEGLER, GABY RIEGLER, ERIC MAY

KASA ARCHITECTURE 3318 N COLUMBUS ST ARLINGTON, VA 80301 (312) 636-3248 ATTN: KEVIN SPERRY

CIVIL ENGINEER LANDMARK CONSULTANTS, INC.

141 9TH STREET STEAMBOAT SPRINGS, CO 80487 (970) 871-9494 ATTN: ERIK GRIEPENTROG, P.E.

BASE MAPPING SURVEYOR LANDMARK CONSULTANTS, INC. 141 9TH STREET STEAMBOAT SPRINGS, CO 80487 (970) 871-9494

ATTN: JEFF GUSTAFSON, P.L.S.

UTILITY CONTACT LIST:

UTILITY COMPANY	CONTACT	PHONE NUMBER
CITY PUBLIC WORKS	EMRICK SOLTIS, P.E.	(970) 871.827
CITY OF STEAMBOAT SPRINGS UTILITIES	S'AMBER GREGORY, P.E.	~~~~(970)`871.8 24:
CITY OF STEAMBOAT SPRINGS PARKS	ERNIE JENKINS	(970) 879.4300
YAMPA VALLEY ELECTRIC ASSOC.	LARRY BALL	(970) 871.2282
ATMOS ENERGY	DON CRANE	(970) 879.3223
CENTURY LINK	JASON SHARPE	(970) 328.8290
COMCAST	DAVID STEPISNIK	(970) 531.0610
UTILITY NOTIFICATION CTR. OF CO	N/A	(800) 922.1987

THIS LIST IS PROVIDED AS A COURTESY REFERENCE ONLY. LANDMARK CONSULTANTS, INC. ASSUMES NO RESPONSIBILITY FOR THE ACCURACY OR COMPLETENESS OF THIS LIST. IN NO WAY SHALL THIS LIST RELINQUISH THE CONTRACTOR'S RESPONSIBILITY FOR LOCATING ALL UTILITIES PRIOR TO COMMENCING ANY CONSTRUCTION ACTIVITY.

SHEET INDEX

C.001 - COVER SHEET
C.002 - NOTES
C.003 - EXISTING CONDITIONS EXHIBIT
C.100 - CIVIL SITE PLAN
C.200 - UTILITY PLAN
C.211 - WATER MAIN PLAN & PROFILE
C.212 - WATER MAIN PLAN & PROFILE
C.215 - FIRE HYDRANT PROFILES
C.221 - SANITARY SEWER PLAN & PROFILE
C.222 - SANITARY SEWER SERVICE (PRIVATE)
C.300 - OVERALL GRADING & DRAINAGE PLAN
C.301 - DETAILED GRADING & DRAINAGE PLAN
C.302 - DETAILED GRADING & DRAINAGE PLAN
C.310 - LANDING DETAILS
C.311 - STORM SEWER PLAN & PROFILE
C.312 - STORM SEWER PLAN & PROFILE
C.400 - MATERIALS, SIGNAGE & STRIPING PLAN
C.410 - ACCESS ROAD PLAN & PROFILE
C.500 - DETAILS (GENERAL)
C.501 - DETAILS (GENERAL)

C.505 - DETAILS (CDOT) C.506 - DETAILS (CDOT) C.507 - DENVER CURB INLET C.510 - DETAILS (DURASLOT) C.511 - DETAILS (DURASLOT) C.512 - DETAILS (NYLOPLAST) C.515 - DETAILS (WATER & SEWER) C.516 - DETAILS (WATER & SEWER)

C.520 - O&M PLAN

LANDMARK
CONSULTANTS, INC.


DESCRIPTION:	Sewer Service Modification	ASI #2 -Additional Spot Elevations, roof lateral	Additional Info for Bus Stop and Headwall	Rev courtyard, updated overall package		
BY:	Grip	Grip	Grip	Grip		
DATE:	07.13.22	09.14.22	09.27.22	02.08.23		
					H	

	4	t	2	٧	0	7	•		
Ξ									_
40-7007	1-26-22		1-26-22 Grip			erikg@landmark-co.com			
			DATE:		CONTACT:			EMAIL: erikç	

REVIEWED FOR CODE COMPLIANCE

C.001

CALL UTILITY NOTIFICATION CENTER OF Know what's below. Call before you dig. CALL 2 BUSINESS DAYS IN ADVANCE BEFORE YOU DIG, GRADE, OR EXCAVATE FOR THE MARKING OF UNDERGROUND MEMBER UTILITIES.

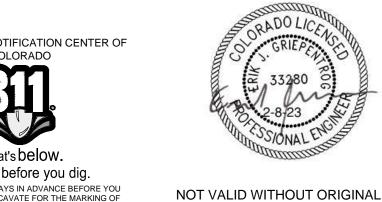

SIGNATURE AND DATE

- 1. TOPOGRAPHIC AND EXISTING CONDITIONS PER CITY GIS DATA AND SUPPLEMENTED WITH LANDMARK CONSULTANTS, INC. SURVEY FIELD
- 2. PROJECT BENCHMARK: NO. 5 REBAR WITH ALUMINUM CAP STAMPED "LANDMARK LS 29039" LOCATED ON THE SOUTH PROPERTY LINE OF LOT 1, WORLD WEST SUBDIVISION, NORTH OF CURVE COURT, ELEVATION = 6667.80 (NAVD 88)
- 3. CITY OF STEAMBOAT SPRINGS PLAN REVIEW AND APPROVAL IS ONLY FOR GENERAL CONFORMANCE WITH CITY DESIGN CRITERIA AND THE CITY CODE. THE CITY IS NOT RESPONSIBLE FOR THE COMPLETENESS, ACCURACY AND ADEQUACY OF THE DRAWINGS. DESIGN,

DIMENSIONS, AND ELEVATIONS SHALL BE CONFIRMED AND CORRELATED AT THE JOB SITE.

THE WORK, AND BE FAMILIAR WITH THEIR CONTENTS PRIOR TO COMMENCING ANY WORK.

- 4. ONE COPY OF THE APPROVED CONSTRUCTION PLANS AND SPECIFICATIONS SHALL BE KEPT ON THE JOB SITE AT ALL TIMES. PRIOR TO THE START OF CONSTRUCTION, VERIFY WITH PROJECT ENGINEER THE LATEST REVISION DATE OF THE APPROVED CONSTRUCTION PLANS.
- 5. ALL MATERIALS, WORKMANSHIP, AND CONSTRUCTION OF PUBLIC IMPROVEMENTS SHALL MEET OR EXCEED THE STANDARDS AND SPECIFICATIONS SET FORTH IN THE CITY OF STEAMBOAT SPRINGS TECHNICAL SPECIFICATIONS (MARCH, 2018 EDITION), THE "STANDARD SPECIFICATIONS FOR ROAD AND BRIDGE CONSTRUCTION" BY THE COLORADO DEPARTMENT OF TRANSPORTATION. (2019 EDITION). MOUNT WERNER WATER'S "STANDARD SPECIFICATIONS FOR WATER AND WASTEWATER UTILITIES", LATEST EDITION, AND APPLICABLE STATE AND FEDERAL REGULATIONS. WHERE THERE IS A DIRECT CONFLICT BETWEEN THESE PLANS AND THE SPECIFICATIONS, OR ANY APPLICABLE STANDARDS, THE MOST RESTRICTIVE STANDARD SHALL APPLY.
- 6. ALL WATER AND SANITARY SEWER CONSTRUCTION AND RELATED WORK SHALL CONFORM TO THE CITY OF STEAMBOAT SPRINGS STANDARD SPECIFICATIONS FOR WATER AND WASTEWATER UTILITIES, CURRENT EDITION.
- 7. ALL NECESSARY PERMITS AND APPROVALS FROM ALL APPLICABLE AGENCIES AS REQUIRED MUST BE OBTAINED IN ORDER TO PERFORM THE WORK. THIS INCLUDES, BUT IS NOT LIMITED TO. RIGHT-OF-WAY PERMIT, GRADING AND EXCAVATION PERMIT, CONSTRUCTION DEWATERING PERMIT, STORM WATER QUALITY PERMIT, ARMY CORP OF ENGINEER PERMIT, ETC. IT IS THE APPLICABLE CONTRACTOR'S RESPONSIBILITY TO OBTAIN A COPY OF ALL APPLICABLE CODES, LICENSES, SPECIFICATIONS, AND STANDARDS NECESSARY TO PERFORM
- 8. PRIOR TO ANY WORK IN THE CITY RIGHT-OF-WAY INCLUDING STREET CUTS, CONTACT THE CITY OF STEAMBOAT SPRINGS STREET DEPARTMENT AT 970.879.1807 FOR PERMIT REQUIREMENTS. NO WORK SHALL OCCUR IN THE ROW BETWEEN NOVEMBER 1 - APRIL 1 UNLESS A WRITTEN VARIANCE HAS BEEN APPROVED AND ISSUED BY THE CITY PUBLIC WORKS DIRECTOR.
- 9. PRIOR TO CLOSURE OF ANY STREET OR PART OF STREET, AN APPROVED OBSTRUCTION PERMIT MUST BE ISSUED BY CITY CONSTRUCTION
- 10. PRIOR TO START OF CONSTRUCTION A PRE-CONSTRUCTION MEETING SHALL BE SCHEDULED WITH THE APPROPRIATE CONTRACTORS, ENGINEER, SURVEYOR, TESTING COMPANY, AFFECTED AGENCIES AND KEY SUBCONTRACTORS A MINIMUM OF 48-HOURS PRIOR TO THE
- 11. THE LOCAL ENTITY AND ENGINEER SHALL BE NOTIFIED AT LEAST 2 WORKING DAYS PRIOR TO THE START OF ANY EARTH DISTURBING ACTIVITY, OR CONSTRUCTION ON ANY AND ALL PUBLIC IMPROVEMENTS. THE LOCAL ENTITY RESERVES THE RIGHT NOT TO ACCEPT THE IMPROVEMENTS IF SUBSEQUENT TESTING REVEALS AN IMPROPER INSTALLATION.
- 12. COORDINATE WITH THE PROJECT ENGINEER TO IDENTIFY PROJECT INSPECTION AND TESTING REQUIREMENTS. PROVIDE FOR INSPECTIONS AND TESTING AT AN ADEQUATE FREQUENCY FOR THE PROJECT ENGINEER TO DOCUMENT THAT PROJECT IS CONSTRUCTED IN CONFORMANCE WITH THE APPROVED PLANS AND SPECIFICATIONS, PRIOR TO MAKING ANY CHANGES TO THE APPROVED PLANS, IT IS THE APPROPRIATE CONTRACTOR'S RESPONSIBILITY TO COORDINATE WITH THE PROJECT ENGINEER.
- 13. PROVIDE THE OWNER, ENGINEER, THEIR CONSULTANTS, INDEPENDENT TESTING LABORATORIES, ANY GOVERNMENTAL AGENCIES WITH JURISDICTIONAL INTERESTS. OTHER REPRESENTATIVES AND PERSONNEL. ACCESS TO THE SITE AND THE WORK AT REASONABLE TIMES FOR THEIR OBSERVATION, INSPECTING, AND TESTING. PROVIDE THEM PROPER AND SAFE CONDITIONS FOR SUCH ACCESS AND ADVISE THEM OF THE DEVELOPER'S SITE SAFETY PROCEDURES AND PROGRAMS SO THAT THEY MAY COMPLY THEREWITH AS IS APPLICABLE. COORDINATE WITH THE PROJECT ENGINEER SO THAT INSPECTING AND TESTING ARE PROVIDED AT AN ADEQUATE FREQUENCY FOR THE PROJECT ENGINEER TO AFFIRM THAT WORK WAS COMPLETED IN SUBSTANTIAL CONFORMANCE WITH THESE APPROVED PLANS.
- 14. NO WORK MAY COMMENCE WITHIN ANY IMPROVED PUBLIC RIGHT-OF-WAY UNTIL A RIGHT-OF-WAY PERMIT OR APPROPRIATE CONSTRUCTION PERMIT IS OBTAINED, IF APPLICABLE. SUBMIT A CONSTRUCTION TRAFFIC CONTROL PLAN, IN ACCORDANCE WITH MUTCD, TO THE APPROPRIATE RIGHT-OF-WAY AUTHORITY, (LOCAL ENTITY, COUNTY OR STATE), FOR APPROVAL, PRIOR TO ANY CONSTRUCTION ACTIVITIES WITHIN, OR AFFECTING, THE RIGHT-OF-WAY. PROVIDE ANY AND ALL TRAFFIC CONTROL DEVICES AS MAY BE REQUIRED BY THE CONSTRUCTION ACTIVITIES.
- 15. SUBMIT A CONSTRUCTION SITE MANAGEMENT PLAN (CSMP) FOR REVIEW AND APPROVAL BY THE CITY CONSTRUCTION SERVICES FOREMAN PRIOR TO START OF CONSTRUCTION. THE CSMP MUST BE MAINTAINED ON-SITE AND UPDATED AS NEEDED TO REFLECT
- 16. ALL CONTRACTORS ARE SPECIFICALLY CAUTIONED THAT THE LOCATION AND/OR ELEVATION OF EXISTING UTILITIES, AS SHOWN ON THESE PLANS, IS BASED ON RECORDS OF THE VARIOUS UTILITY COMPANIES AND, WHERE POSSIBLE, MEASUREMENTS TAKEN IN THE FIELD. THE INFORMATION IS NOT TO BE RELIED UPON AS BEING EXACT OR COMPLETE. CONTACT THE UTILITY NOTIFICATION CENTER OF COLORADO UNCC) AT 1-800-922-1987, AT LEAST 2 WORKING DAYS PRIOR TO BEGINNING EXCAVATION OR GRADING. TO HAVE ALL REGISTERED LITHLITY LOCATIONS MARKED. OTHER UNREGISTERED UTILITY ENTITIES (I.E. DITCH / IRRIGATION COMPANY) ARE TO BE LOCATED BY CONTACTING THE RESPECTIVE REPRESENTATIVE. UTILITY SERVICE LATERALS ARE ALSO TO BE LOCATED PRIOR TO BEGINNING EXCAVATION OR GRADING. THE TYPE. SIZE. LOCATION AND NUMBER OF ALL KNOWN UNDERGROUND UTILITIES ARE APPROXIMATE WHEN SHOWN ON THE DRAWINGS. VERIFY THE EXISTENCE AND LOCATION OF ALL UNDERGROUND UTILITIES ALONG THE ROUTE OF THE WORK BEFORE COMMENCING NEW CONSTRUCTION. THE CONTRACTOR SHALL NOTIFY THE ENGINEER OF ALL EXISTING UTILITIES THAT CONFLICT WITH THE PROPOSED IMPROVEMENTS SHOWN ON THESE PLANS.
- 17. FIELD LOCATE AND VERIFY ELEVATIONS OF ALL EXISTING SEWER MAINS, WATER MAINS, CURBS, GUTTERS AND OTHER UTILITIES AT THE POINTS OF CONNECTION SHOWN ON THE PLANS, AND AT ANY UTILITY CROSSINGS PRIOR TO INSTALLING ANY OF THE NEW IMPROVEMENTS. IF A CONFLICT EXISTS AND/OR A DESIGN MODIFICATION IS REQUIRED, COORDINATE WITH THE ENGINEER TO MODIFY THE DESIGN. DESIGN MODIFICATION(S) MUST BE APPROVED BY THE LOCAL ENTITY PRIOR TO BEGINNING CONSTRUCTION.
- 18. ALL UTILITY INSTALLATIONS WITHIN OR ACROSS THE ROADBED OR OTHER PAVED AREAS MUST BE COMPLETED PRIOR TO THE FINA STAGES OF ROAD CONSTRUCTION. FOR THE PURPOSES OF THESE STANDARDS, ANY WORK INCLUDING, GRAVELS, PAVEMENTS, CURB AND GUTTER ABOVE THE SUBGRADE IS CONSIDERED FINAL STAGE WORK. ALL SERVICE LINES MUST BE STUBBED BEYOND THE ROAD PLATFORM OR TO THE PROPERTY LINES AND MARKED SO AS TO REDUCE THE EXCAVATION NECESSARY FOR BUILDING CONNECTIONS.
- 19. COORDINATE AND COOPERATE WITH THE LOCAL ENTITY, AND ALL UTILITY COMPANIES INVOLVED, WITH REGARD TO RELOCATIONS, ADJUSTMENTS, EXTENSIONS AND REARRANGEMENTS OF EXISTING UTILITIES DURING CONSTRUCTION, AND TO ASSURE THAT THE WORK IS ACCOMPLISHED IN A TIMELY FASHION AND WITH A MINIMUM DISRUPTION OF SERVICE. CONTACT, IN ADVANCE, ALL PARTIES AFFECTED BY ANY DISRUPTION OF ANY UTILITY SERVICE AS WELL AS THE UTILITY COMPANIES.
- 20. NO WORK MAY COMMENCE WITHIN ANY PUBLIC STORM WATER. SANITARY SEWER OR POTABLE WATER SYSTEM UNTIL THE UTILITY PROVIDERS ARE NOTIFIED. NOTIFICATION SHALL BE A MINIMUM OF TWO (2) WORKING DAYS PRIOR TO COMMENCEMENT OF ANY WORK. AT THE DISCRETION OF THE WATER UTILITY PROVIDER, A PRE-CONSTRUCTION MEETING MAY BE REQUIRED PRIOR TO COMMENCEMENT OF
- 21. PROTECT ALL UTILITIES DURING CONSTRUCTION AND FOR COORDINATE WITH THE APPROPRIATE UTILITY COMPANY FOR ANY UTILITY CROSSINGS REQUIRED.
- 22. WHEN APPLICABLE, THE DEVELOPER AND/OR CONTRACTOR SHALL HAVE ONSITE AT ALL TIMES, EACH OF THE FOLLOWING: BEST MANAGEMENT PRACTICES (BMP) MAINTENANCE FOLDER
- UP TO DATE STORMWATER MANAGEMENT PLAN (SWMP) THAT ACCURATELY REPRESENTS CURRENT FIELD CONDITIONS
- ONE (1) SIGNED COPY OF THE APPROVED PLANS
- ONE (1) COPY OF THE APPROPRIATE STANDARDS AND SPECIFICATIONS A COPY OF ANY PERMITS AND EXTENSION AGREEMENTS NEEDED FOR THE JOB.
- 24. IF, DURING THE CONSTRUCTION PROCESS, CONDITIONS ARE ENCOUNTERED WHICH COULD INDICATE A SITUATION THAT IS NOT
- 25. ALL REFERENCES TO ANY PUBLISHED STANDARDS SHALL REFER TO THE LATEST REVISION OF SAID STANDARD, UNLESS SPECIFICALLY
- 26. PROVIDE ALL LABOR AND MATERIALS NECESSARY FOR THE COMPLETION OF THE INTENDED IMPROVEMENTS SHOWN ON THESE

IDENTIFIED IN THE PLANS OR SPECIFICATIONS, CONTACT THE DESIGNER AND THE LOCAL ENTITY ENGINEER IMMEDIATELY.

- DRAWINGS, OR DESIGNATED TO BE PROVIDED, INSTALLED, OR CONSTRUCTED, UNLESS SPECIFICALLY NOTED OTHERWISE.
- 27. THE CONTRACTOR SHALL BE RESPONSIBLE FOR RECORDING AS-BUILT INFORMATION ON A SET OF RECORD DRAWINGS KEPT ON THE CONSTRUCTION SITE, AND AVAILABLE TO THE LOCAL ENTITY'S INSPECTOR AT ALL TIMES.
- 28. DIMENSIONS FOR LAYOUT AND CONSTRUCTION ARE NOT TO BE SCALED FROM ANY DRAWING. IF PERTINENT DIMENSIONS OR ELEVATIONS ARE NOT SHOWN, CONTACT THE DESIGNER FOR CLARIFICATION, AND ANNOTATE THE PROVIDED DIMENSION ON THE AS-BUILT RECORD DRAWINGS. CONTOURS ARE NOT SUITABLE FOR CONSTRUCTION LAYOUT.
- 29. SEQUENCE INSTALLATION OF UTILITIES IN SUCH A MANNER AS TO MINIMIZE POTENTIAL UTILITY CONFLICTS. IN GENERAL, GRADE RESTRICTED UTILITIES SUCH AS STORM SEWER AND SANITARY SEWER, SHOULD BE CONSTRUCTED PRIOR TO INSTALLATION OF THE
- 30. EXISTING FENCES, TREES, STREETS, SIDEWALKS, CURBS AND GUTTERS, LANDSCAPING, STRUCTURES, AND IMPROVEMENTS DESTROYED, DAMAGED OR REMOVED DUE TO CONSTRUCTION OF THIS PROJECT SHALL BE REPLACED OR RESTORED IN LIKE KIND AT THE CONTRACTOR'S EXPENSE, UNLESS OTHERWISE INDICATED ON THESE PLANS.
- 31. THESE CONSTRUCTION PLANS SHALL BE VALID FOR A PERIOD OF THREE YEARS FROM THE DATE OF APPROVAL BY THE AHJ. USE OF THESE PLANS AFTER THE EXPIRATION DATE WILL REQUIRE A NEW REVIEW AND APPROVAL PROCESS BY THE LOCAL ENTITY PRIOR TO COMMENCEMENT OF ANY WORK SHOWN IN THESE PLANS.
- 32. ALL CONSTRUCTION IN AREAS DESIGNATED AS WILD FIRE HAZARD AREAS SHALL BE DONE IN ACCORDANCE WITH THE CONSTRUCTION CRITERIA AS ESTABLISHED IN THE WILD FIRE HAZARD AREA MITIGATION REGULATIONS IN FORCE AT THE TIME OF CONSTRUCTION.
- 33. THE CONTRACTOR AGREES THAT BY COMMENCING CONSTRUCTION THAT HE SHALL ASSUME SOLE AND COMPLETE RESPONSIBILITY FOR JOB SITE CONDITIONS DURING THE CONSTRUCTION OF THE PROJECT, INCLUDING, BUT NOT LIMITED TO THE SAFETY OF ALL PERSONS AND PROPERTY; THAT THIS REQUIREMENT SHALL APPLY CONTINUOUSLY AND NOT BE LIMITED TO NORMAL WORKING HOURS; AND THAT THE CONTRACTOR SHALL DEFEND, INDEMNIFY AND HOLD T THE ENGINEER, AND THE GOVERNING AGENCIES AND THE OFFICERS, DIRECTORS, PARTNERS, EMPLOYEES, AGENTS AND OTHER CONSULTANTS OF EACH AND ANY OF THEM HARMLESS FROM ANY AND ALL LIABILITY, REAL OR ALLEGED, IN CONNECTION WITH THE PERFORMANCE OF WORK ON THIS PROJECT, EXCEPT FOR LIABILITY ARISING FROM THE NEGLIGENCE OF THE OWNER, THE ENGINEER, OR THE GOVERNING AGENCIES.
- 34. NOTIFY THE ENGINEER IMMEDIATELY UPON DISCOVERING ANY CONFLICTS OR OTHER PROBLEMS IN CONFORMING TO THE APPROVED

- CONSTRUCTION DRAWINGS, SPECIFICATIONS OR DETAILS FOR ANY ELEMENT OF THE PROPOSED IMPROVEMENTS PRIOR TO PROCEEDING
- 35. COORDINATE THE INSTALLATION OR RELOCATION OF THE DRY UTILITY COMPANY'S FACILITIES. COST OF THE DRY UTILITY WORK SHALL BE BORNE BY THE OWNER, EXCEPT AS INDICATED IN THE PLANS AND SPECIFICATIONS.
- 36. PRESERVE PRIVATE AND PUBLIC PROPERTY AND PROTECT IT FROM DAMAGE THAT MAY RESULT FROM CONSTRUCTING THESE PROPOSED
- 37. ACCESS TO ALL ADJACENT PROPERTIES AND FACILITIES SHALL BE MAINTAINED AT ALL TIMES. REQUIRED INTERRUPTION OF ACCESS SHALL BE COORDINATED WITH THE PROPERTY AND PROJECT OWNERS.
- 38. IF HAZARDOUS MATERIAL OR SUSPECT MATERIAL IS ENCOUNTERED NOTIFY THE OWNER AND ENGINEER BEFORE CONTINUING WORK. HAZARDOUS MATERIALS SHALL BE REMOVED AS REQUIRED.
- 39. THE APPROPRIATE CONTRACTOR SHALL BE RESPONSIBLE FOR THE SOURCE OF CONSTRUCTION WATER FOR USE ON THIS PROJECT
- 40. EXCESS MATERIAL SHALL BE REMOVED FROM SITE AND HANDLED IN ACCORDANCE TO ALL RULES AND REQUIREMENTS. A SEPARATE
- 41. OFFSITE AND ADJACENT SITE DATA IS FOR REFERENCE PURPOSES ONLY.
- 42. ALL LANDSCAPING, REVEGETATION AND WETLANDS REQUIREMENTS BY OTHERS. ALL DISTURBED AREAS ARE TO BE REVEGETATED UNLESS OTHERWISE NOTED.
- 43. ENSURE THAT WORK FOR THIS PROJECT BE PERFORMED BY CONTRACTORS (INCLUDING CONTRACTOR'S EMPLOYEES AND AGENTS) POSSESSING THE SKILLS, EXPERTISE AND UNDERSTANDING OF ALL APPLICABLE CODES, SPECIFICATIONS, STANDARDS AND MANUFACTURER REQUIREMENTS. BY COMMENCING WORK, THE CONTRACTORS REPRESENT THAT THEY UNDERSTAND AND ACCEPT THIS REQUIREMENT
- 44. ALL CONSTRUCTION ACTIVITIES AND DISTURBANCES SHALL OCCUR WITHIN THE PROPERTY LIMITS. WHERE OFF-SITE WORK IS APPROVED, WRITTEN PERMISSION OF THE ADJACENT PROPERTY OWNER MUST BE OBTAINED PRIOR TO ANY OFF-SITE GRADING OR CONSTRUCTION.

CONSTRUCTION NOTES

A. GRADING AND DRAINAGE

- 45. NO WORK SHALL OCCUR IN WETLANDS OR FLOODPLAINS WITHOUT PERMITS. ANY WORK SHALL BE IN ACCORDANCE WITH ISSUED
- 46. VEGETATED SLOPES GREATER THAN 3:1 REQUIRE SOIL STABILIZATION.
- 47. CLEAN ALL INSTALLED CULVERTS AND STORM SEWERS PRIOR TO SUBSTANTIAL COMPLETION INSPECTIONS.

PERMIT MAY BE REQUIRED AND SHALL BE COORDINATED WITH THE AUTHORITY HAVING JURISDICTION.

- 48. LENGTHS SHOWN ON PLANS ARE HORIZONTAL LENGTHS FROM CENTER OF MANHOLE TO CENTER OF MANHOLE OR TO THE END OF THE FLARED END SECTIONS, ACTUAL LENGTHS MAY VARY.
- 49. SLOPES ARE CALCULATED FROM INSIDE EDGE OF MANHOLE/STRUCTURE TO INSIDE EDGE OF MANHOLE/STRUCTURE.
- 50. IMPERVIOUS CLAY DAMS ARE REQUIRED IN TRENCH AT 50-FT INTERVALS AND AT CHANGES IN PIPE DIRECTION AND/OR AT PIPE JUNCTIONS FOR ALL DRAINAGE STRUCTURES.
- 51. MINIMUM RECOMMENDATIONS (TO BE CONFIRMED OR REPLACED BY GEOTECHNICAL ENGINEER): PROPOSED FILL AREAS WHERE PAVEMENT OR SITE CONCRETE IS ANTICIPATED SHOULD BE PREPARED BY STRIPPING EXISTING TOPSOIL AND ORGANIC MATERIALS. SCARIFICATION TO A DEPTH OF AT LEAST 8 INCHES AND COMPACTION TO MINIMUM VALUES GIVEN BELOW. MOISTURE CONDITIONING MAY BE REQUIRED TO ATTAIN STABILITY AND MINIMUM COMPACTION.

SITE FILLS AND TRENCH BACKFILL SHOULD CONSIST OF APPROVED ON-SITE OR IMPORTED MATERIALS. FILLS SHOULD BE UNIFORMLY PLACED AND COMPACTED IN 6 TO 8 INCH LOOSE LIFTS TO AT LEAST 95 PERCENT OF THE MAXIMUM STANDARD PROCTOR DENSITY AND WITHIN 2 PERCENT OF THE OPTIMUM MOISTURE CONTENT (ASTM D698). MOISTURE CONDITIONING OF FILL MATERIALS MAY BE REQUIRED TO ATTAIN MINIMUM COMPACTION AND STABILITY REQUIREMENTS.

52. A GEOTECHNICAL REPORT FOR THIS PROJECT WAS PREPARED UNDER THE TITLE OF "SUPPLEMENTAL SUBSURFACE INVESTIGATION AND GEOTECHNICAL RECOMMENDATIONS, STEAMBOAT BASECAMP, LOTS 1 AND 2, WORLDWEST SUBDIVISION, STEAMBOAT SPRINGS, COLORADO" BY NWCC DATED "MARCH 15, 2021", AND THEIR RECOMMENDATIONS ARE HEREBY INCORPORATED HEREIN. IF A CONFLICT OR DISCREPANCY OCCURS, NOTIFY THE ENGINEER IMMEDIATELY UPON DISCOVERY

B. EROSION CONTROL

- 56. SUBMIT A CONSTRUCTION SITE MANAGEMENT PLAN TO THE CITY FOR APPROVAL PRIOR TO BUILDING PERMIT ISSUANCE.
- 57. WORK IN A MANNER THAT MINIMIZES THE POTENTIAL FOR EROSION

LOADER, ETC.) OR AS APPROVED BY THE LOCAL ENTITY STREET INSPECTOR.

- 58. INSTALL, INSPECT AND MAINTAIN ALL NECESSARY EROSION AND SEDIMENT CONTROL DURING CONSTRUCTION AND REMOVE EROSION CONTROL WHEN PROJECT IS COMPLETE AND VEGETATION IS ESTABLISHED. WHEN TEMPORARY EROSION CONTROL MEASURES ARE REMOVED. CLEAN UP AND REMOVE ALL SEDIMENT AND DEBRIS FROM ALL DRAINAGE INFRASTRUCTURE AND OTHER PUBLIC FACILITIES.
- 59. ANY AREA DISTURBED BY CONSTRUCTION AND NOT PAVED OR NATURAL ROCK SURFACES SHALL BE REVEGETATED WITHIN ONE
- 60. ALL REQUIRED PERIMETER SILT AND CONSTRUCTION FENCING SHALL BE INSTALLED PRIOR TO ANY LAND DISTURBING ACTIVITY (STOCKPILING, STRIPPING, GRADING, ETC). ALL OTHER REQUIRED EROSION CONTROL MEASURES SHALL BE INSTALLED AT THE APPROPRIATE TIME IN THE CONSTRUCTION SEQUENCE AS INDICATED IN THE APPROVED PROJECT SCHEDULE, CONSTRUCTION PLANS, AND STORMWATER MANAGEMENT PLAN.
- 61. AT ALL TIMES DURING CONSTRUCTION, FOR PREVENT AND CONTROL ON-SITE EROSION INCLUDING KEEPING THE PROPERTY SUFFICIENTLY WATERED SO AS TO MINIMIZE WIND BLOWN SEDIMENT. INSTALL AND MAINTAIN ALL EROSION CONTROL FACILITIES SHOWN
- 62. ENSURE THAT NO MUD OR DEBRIS SHALL BE TRACKED ONTO THE EXISTING PUBLIC STREET SYSTEM. MUD AND DEBRIS MUST BE REMOVED BY THE END OF EACH WORKING DAY BY AN APPROPRIATE MECHANICAL METHOD (I.E. MACHINE BROOM SWEEP, LIGHT DUTY FRONT-END
- 63. ALL STRUCTURAL EROSION CONTROL MEASURES SHALL BE INSTALLED AT THE LIMITS OF CONSTRUCTION AND AT AREAS WITH DISTURBED SOIL, ON- OR OFF-SITE, PRIOR TO ANY OTHER GROUND-DISTURBING ACTIVITY. ALL EROSION CONTROL MEASURES SHALL BE MAINTAINED IN GOOD REPAIR, UNTIL SUCH TIME AS THE ENTIRE DISTURBED AREAS IS STABILIZED WITH HARD SURFACE OR LANDSCAPING. TO MITIGATE EROSION, UTILIZE STANDARD EROSION CONTROL TECHNIQUES DESCRIBED IN THE URBAN STORM DRAINAGE CRITERIA MANUAL, VOLUME 3 BEST MANAGEMENT PRACTICES, AS PUBLISHED BY THE URBAN DRAINAGE AND FLOOD CONTROL DISTRICT (UDFCD).
- 64. PRE-DISTURBANCE VEGETATION SHALL BE PROTECTED AND RETAINED WHEREVER POSSIBLE. REMOVAL OR DISTURBANCE OF EXISTING VEGETATION SHALL BE LIMITED TO THE AREA(S) REQUIRED FOR IMMEDIATE CONSTRUCTION OPERATIONS, AND FOR THE SHORTEST PRACTICAL PERIOD OF TIME.
- 65. ALL SOILS EXPOSED DURING LAND DISTURBING ACTIVITY (STRIPPING, GRADING, UTILITY INSTALLATIONS, STOCKPILING, FILLING, ETC.) SHALL BE KEPT IN A ROUGHENED CONDITION BY RIPPING OR DISKING ALONG LAND CONTOURS UNTIL MULCH, VEGETATION, OR OTHER PERMANENT EROSION CONTROL BMPS ARE INSTALLED. NO SOILS IN AREAS OUTSIDE PROJECT STREET RIGHTS-OF-WAY SHALL REMAIN EXPOSED BY LAND DISTURBING ACTIVITY FOR MORE THAN THIRTY (30) DAYS BEFORE REQUIRED TEMPORARY OR PERMANENT EROSION CONTROL (E.G. SEED/MULCH, LANDSCAPING, ETC.) IS INSTALLED, UNLESS OTHERWISE APPROVED BY THE TOWN/COUNTY.
- 66. IN ORDER TO MINIMIZE EROSION POTENTIAL, ALL TEMPORARY (STRUCTURAL) EROSION CONTROL MEASURES SHALL:
- a. BE INSPECTED AT A MINIMUM OF ONCE EVERY TWO (2) WEEKS AND AFTER EACH SIGNIFICANT STORM EVENT AND REPAIRED OR RECONSTRUCTED AS NECESSARY IN ORDER TO ENSURE THE CONTINUED PERFORMANCE OF THEIR INTENDED FUNCTION.
- b. REMAIN IN PLACE UNTIL SUCH TIME AS ALL THE SURROUNDING DISTURBED AREAS ARE SUFFICIENTLY STABILIZED AS DETERMINED BY THE EROSION CONTROL INSPECTOR.
- c. BE REMOVED AFTER THE SITE HAS BEEN SUFFICIENTLY STABILIZED AS DETERMINED BY THE EROSION CONTROL INSPECTOR.
- 67. IMMEDIATELY CLEAN UP ANY CONSTRUCTION MATERIALS INADVERTENTLY DEPOSITED ON EXISTING STREETS, SIDEWALKS, OR OTHER PUBLIC RIGHTS OF WAY, AND MAKE SURE STREETS AND WALKWAYS ARE CLEANED AT THE END OF EACH WORKING DAY
- 68. ALL RETAINED SEDIMENTS, PARTICULARLY THOSE ON PAVED ROADWAY SURFACES, SHALL BE REMOVED AND DISPOSED OF IN A MANNER AND LOCATION SO AS NOT TO CAUSE THEIR RELEASE INTO ANY WATERS OF THE UNITED STATES.
- 69. NO SOIL STOCKPILE SHALL EXCEED TEN (10) FEET IN HEIGHT. ALL SOIL STOCKPILES SHALL BE PROTECTED FROM SEDIMENT TRANSPORT BY SURFACE ROUGHENING, WATERING, AND PERIMETER SILT FENCING. ANY SOIL STOCKPILE REMAINING AFTER THIRTY (30) DAYS SHALL BE SEEDED AND MULCHED.
- 70. THE STORMWATER VOLUME CAPACITY OF DETENTION PONDS WILL BE RESTORED AND STORM SEWER LINES WILL BE CLEANED UPON COMPLETION OF THE PROJECT
- 71. THE COLORADO DISCHARGE PERMIT SYSTEM (CDPS) REQUIREMENTS MAKE IT UNLAWFUL TO DISCHARGE OR ALLOW THE DISCHARGE OF ANY POLLUTANT OR CONTAMINATED WATER FROM CONSTRUCTION SITES. POLLUTANTS INCLUDE, BUT ARE NOT LIMITED TO DISCARDED BUILDING MATERIALS, CONCRETE TRUCK WASHOUT, CHEMICALS, OIL AND GAS PRODUCTS, LITTER, AND SANITARY WASTE. TAKE WHATEVER MEASURES ARE NECESSARY TO ASSURE THE PROPER CONTAINMENT AND DISPOSAL OF POLLUTANTS ON THE SITE IN ACCORDANCE WITH ANY AND ALL APPLICABLE LOCAL. STATE, AND FEDERAL REGULATIONS

- 72. A DESIGNATED AREA SHALL BE PROVIDED ON SITE FOR CONCRETE TRUCK CHUTE WASHOUT. THE AREA SHALL BE CONSTRUCTED SO AS TO CONTAIN WASHOUT MATERIAL AND LOCATED AT LEAST FIFTY (50) FEET AWAY FROM ANY WATERWAY DURING CONSTRUCTION. UPON COMPLETION OF CONSTRUCTION ACTIVITIES THE CONCRETE WASHOUT MATERIAL WILL BE REMOVED AND PROPERLY DISPOSED OF PRIOR TO THE AREA BEING RESTORED.
- 73. THE DRAINAGE REPORT SHALL BE REFERENCED WHEN PREPARING THE PROJECT'S STORMWATER MANAGEMENT PLAN. A DRAINAGE REPORT FOR THIS PROJECT WAS COMPLETED BY LANDMARK CONSULTANTS TITLED "TBD" AND IS DATED "TBD".

- 74. PAVING OF PUBLIC STREETS SHALL NOT START UNTIL SUBGRADE COMPACTION AND MATERIAL TESTS ARE TAKEN AND ACCEPTED BY THE
- 75. EXISTING ASPHALT PAVEMENT SHALL BE STRAIGHT SAW CUT A MINIMUM DISTANCE OF 12 INCHES FROM THE EXISTING EDGE, TO CREATE A CLEAN CONSTRUCTION JOINT. REMOVE EXISTING PAVEMENT TO A DISTANCE WHERE A CLEAN CONSTRUCTION JOINT CAN BE MADE. TACK COAT SHALL BE APPLIED TO ALL EXPOSED SURFACES INCLUDING SAW CUTS, POTHOLES, TRENCHES, AND ASPHALT OVERLAY. ASPHALT PATCHES IN THE RIGHT-OF-WAY SHALL BE PER CITY SPECIFICATIONS.
- 76. CONTACT CITY STREETS SUPERINTENDENT AT (970) 879-1807 TO SCHEDULE INSTALLATION OF PUBLIC STREET SIGNS. ALL OTHER TRAFFIC CONTROL SIGNS ARE THE RESPONSIBILITY OF THE DEVELOPER.
- 77. NO BASE MATERIAL SHALL BE LAID UNTIL THE SUBGRADE HAS BEEN INSPECTED AND APPROVED BY THE ENGINEER.
- 78. VALVE BOXES, CLEANOUTS AND MANHOLES ARE TO BE BROUGHT UP TO GRADE AT THE TIME OF PAVEMENT PLACEMENT OR OVERLAY. VALVE BOX ADJUSTING RINGS ARE NOT ALLOWED.
- 79. WHEN AN EXISTING ASPHALT STREET MUST BE CUT, THE STREET MUST BE RESTORED TO A CONDITION EQUAL TO OR BETTER THAN ITS ORIGINAL CONDITION. THE EXISTING STREET CONDITION SHALL BE DOCUMENTED BY THE ENGINEER BEFORE ANY CUTS ARE MADE. THE FINISHED PATCH SHALL BLEND SMOOTHLY INTO THE EXISTING SURFACE.
- 80. PERFORM A GUTTER WATER FLOW TEST IN THE PRESENCE OF THE ENGINEER AND PRIOR TO INSTALLATION OF ASPHALT. GUTTERS THAT INCH DEEP OR 5 FEET LONGITUDINALLY, OF WATER, SHALL BE COMPLETELY REMOVED AND RECONSTRUCTED TO DRAIN PROPERLY.
- 81. PRIOR TO PLACEMENT OF H.B.P. OR CONCRETE WITHIN THE STREET AND AFTER MOISTURE/DENSITY TESTS HAVE BEEN TAKEN ON THE SUBGRADE MATERIAL (WHEN A FULL DEPTH SECTION IS PROPOSED) OR ON THE SUBGRADE AND BASE MATERIAL (WHEN A COMPOSITE SECTION IS PROPOSED), A MECHANICAL "PROOF ROLL" WILL BE REQUIRED. THE ENTIRE SUBGRADE AND/OR BASE MATERIAL SHALL BE ROLLED WITH A HEAVILY LOADED VEHICLE HAVING A TOTAL GVW OF NOT LESS THAN 50,000 LBS. AND A SINGLE AXLE WEIGHT OF AT LEAST 18.000 LBS. WITH PNEUMATIC TIRES INFLATED TO NOT LESS THAT 90 P.S.I.G. "PROOF ROLL" VEHICLES SHALL NOT TRAVEL AT SPEEDS GREATER THAN 3 M.P.H. ANY PORTION OF THE SUBGRADE OR BASE MATERIAL WHICH EXHIBITS EXCESSIVE PUMPING OR DEFORMATION, AS DETERMINED BY THE ENGINEER, SHALL BE REWORKED, REPLACED OR OTHERWISE MODIFIED TO FORM A SMOOTH, NON-YIELDING SURFACE. THE ENGINEER SHALL BE NOTIFIED AT LEAST 24 HOURS PRIOR TO THE "PROOF ROLL." ALL "PROOF ROLLS" SHALL BE PREFORMED IN THE PRESENCE OF AN ENGINEER.
- 82. NO UNDERMINING OF EXISTING PAVEMENT SHALL BE ALLOWED. IF UNDERMINING IS EVIDENT, PAVEMENT SHALL BE CUT BACK ACCORDINGLY. NO ADDITIONAL PAYMENT SHALL BE PROVIDED.

D. WATER AND SEWER NOTES

- 83. ALL WATER AND SEWER CONSTRUCTION SHALL BE PER CITY OF STEAMBOAT SPRINGS UTILITY STANDARD SPECIFICATIONS, LATEST EDITION, AS APPLICABLE.
- 84. MAINTAIN 10' HORIZONTAL AND 18" VERTICAL MINIMUM SEPARATION BETWEEN ALL SANITARY SEWER MAINS, WATER MAINS & SERVICES.
- 85. MANHOLES LOCATED OUTSIDE OF THE ROADWAY SHALL PROTRUDE 1' ABOVE EXISTING GRADE TO REDUCE INFILTRATION. GRADE SURFACE TO DRAIN AROUND/AWAY FROM MANHOLE RIMS.

SECTIONS SHALL BE ROTATED TO PREVENT LIDS BEING LOCATED WITHIN VEHICLE OR BICYCLE WHEEL PATHS.

- 86. ALL MANHOLES LOCATED IN THE ROADWAY SHALL HAVE RIM ELEVATIONS ADJUSTED TO $\frac{1}{4}$ " BELOW FINISHED GRADE. IF NECESSARY, CONE
- 87. SEWER SERVICE SHALL HAVE A MINIMUM OF 4-FT OF COVER.
- 88. WATER SERVICE SHALL HAVE A MINIMUM OF 7-FT OF COVER.

AND SHALL EXTEND THE FULL WIDTH OF THE TRENCH.

- 89. ALL WATER PIPE SHALL BE INSTALLED WITH A #10 SOLID COPPER WIRE COATED WITH 45 MIL POLYETHYLENE FOR LOCATING PURPOSES. "GLENN TEST STATIONS" BY VALVCO, INC TRACER WIRE TEST STATIONS SHALL BE INSTALLED ADJACENT TO ALL FIRE HYDRANTS. ADDITIONAL LOCATIONS MAY BE REQUIRED.
- 90. THE PARTICLE SIZE OF BEDDING AND SHADING MATERIAL SHALL BE $\frac{3}{4}$ INCH WASHED OR SCREENED ROCK (NOT ROAD BASE OR CLASS 6)
- 91. ALL MATERIALS USED FOR BACKFILL SHALL BE FREE FROM REFUSE ORGANIC MATERIAL, COBBLES, BOULDERS, LARGE ROCKS OR STONES OR FROZEN SOLIDS GREATER THAN 6-INCHES IN DIAMETER.
- 92. ALL TRENCHES SHALL BE COMPACTED TO 95% AS DETERMINED BY ASTM D698 (STANDARD PROCTOR) OR AS SPECIFIED BY GEOTECHNICAL

PROJECT NOTES:

- 93. AN AUTOCAD COMPATIBLE FILE WILL BE PROVIDED FOR CONSTRUCTION STAKING PURPOSES, UPON ACCEPTANCE OF LANDMARK'S CAD
- 94. IF THESE DRAWINGS ARE PRESENTED IN A FORMAT OTHER THAN 24" X 36", THE GRAPHIC SCALE SHOULD NOT BE USED.
- 95. THE CONTRACTOR ACKNOWLEDGES AND UNDERSTANDS THAT THE CONTRACT DOCUMENTS MAY REPRESENT IMPERFECT DATA AND MAY CONTAIN ERRORS, OMISSIONS, CONFLICTS, INCONSISTENCIES, CODE VIOLATIONS AND IMPROPER USE OF MATERIALS. SUCH DEFICIENCIES WILL BE CORRECTED WHEN IDENTIFIED. THE CONTRACTOR AGREES TO CAREFULLY STUDY AND COMPARE THE INDIVIDUAL CONTRACT DOCUMENTS AND REPORT AT ONCE IN WRITING TITHE OWNER ANY DEFICIENCIES THE CONTRACTOR MAY DISCOVER. THE CONTRACTOR FURTHER AGREES TO REQUIRE EACH SUBCONTRACTOR TO LIKEWISE STUDY THE DOCUMENTS AND REPORT AT ONCE ANY DEFICIENCIES

THE CONTRACTOR SHALL RESOLVE ALL REPORTED APPLICABLE DEFICIENCIES WITH LANDMARK PRIOR TO AWARDING ANY SUBCONTRACTS OR STARTING ANY WORK WITH THE CONTRACTOR'S OWN EMPLOYEES. IF ANY DEFICIENCIES CANNOT BE RESOLVED BY THE CONTRACTOR WITHOUT ADDITIONAL TIME OR ADDITIONAL EXPENSES, THE CONTRACTOR SHALL SO INFORM THE OWNER IN WRITING. ANY SUCH ADDITIONAL WORK PERFORMED PRIOR TO RECEIPT OF INSTRUCTIONS FROM THE OWNER WILL BE DONE AT THE CONTRACTOR'S RISK.

CONSTRUCTION PHASE SERVICES:

IT IS UNDERSTOOD AND AGREED THAT LANDMARK DOES NOT HAVE AN OBLIGATION TO CONDUCT CONSTRUCTION OBSERVATION OR REVIEW OF THE CONTRACTOR'S PERFORMANCE OR ANY OTHER CONSTRUCTION PHASE SERVICES, AND THAT SUCH SERVICES WILL BE PROVIDED FOR BY THE OWNER. THE OWNER ASSUMES ALL RESPONSIBILITY FOR INTERPRETATION OF THESE CONSTRUCTION DOCUMENTS AND FOR CONSTRUCTION OBSERVATION AND THE OWNER WAIVES ANY CLAIMS AGAINST LANDMARK THAT MAY BE IN ANY WAY CONNECTED THERETO.

IN ADDITION, THE OWNER AGREES, TO THE FULLEST EXTENT PERMITTED BY LAW, TO INDEMNIFY AND HOLD HARMLESS LANDMARK, ITS OFFICERS, DIRECTORS, EMPLOYEES AND SUBCONSULTANTS (COLLECTIVELY, LANDMARK) AGAINST ALL DAMAGES, LIABILITIES OR COSTS, INCLUDING REASONABLE ATTORNEYS' FEES AND DEFENSE COSTS, ARISING OUT OF OR IN ANY WAY CONNECTED WITH THE PERFORMANCE OF SUCH SERVICES BY OTHER PERSONS OR ENTITIES AND FROM ANY AND ALL CLAIMS ARISING FROM MODIFICATIONS, CLARIFICATIONS, INTERPRETATIONS, ADJUSTMENTS OR CHANGES MADE TO THESE CONSTRUCTION DOCUMENTS TO REFLECT CHANGED FIELD OR OTHER CONDITIONS, EXCEPT FOR CLAIMS ARISING FROM THE SOLE NEGLIGENCE OR WILLFUL MISCONDUCT OF LANDMARK.

AMERICAN'S WITH DISABILITIES ACT **APPROXIMATE** BEST MANAGEMENT PRACTICE **BVCS** BEGIN VERTICAL CURVE STATION **BVCE** BEGIN VERTICAL CURVE ELEVATION BW OR BOW BOTTOM OF WALL CUT & CAPPED CAP CORRUGATED ALUMINUM PIPE CIP CAST-IN-PLACE

CENTERLINE CORRUGATED METAL PIPE C.O. CLEAN OUT CONCRETE PIPE CSP CORRUGATED STEEL PIPE DIA DIAMETER DUCTILE IRON PIPE EXISTING GROUND

EOA OR EA EDGE OF ASPHALT EOC EDGE OF CONCRETE EDGE OF PAVEMENT **EVCE** END VERTICAL CURVE ELEVATION **EVCS** END VERTICAL CURVE STATION

ELEVATION

EXISTING FRAME & GRATE FRAME & COVER FLARED END SECTION FIRE HYDRAN

FINISH GRADE AT BOTTOM OF WALL GRADE BREAK

GFFE GTD GRADE TO DRAIN HDPE HIGH DENSITY POLYETHYLENE PIPE INV INVER POUNDS

MAXIMUM MATCH EXISTING **MANHOLE** MIN MINIMUM

POINT OF CURVE POINT OF INTERSECTION POINT OF CONCAVE CURVE PLDP POROUS LANDSCAPE DETENTION POND POINT OF REVERSE CURVE

OFF

POINT OF VERTICAL CURVE POLYVINYL CHLORIDE PIPE POINT OF VERTICAL INTERSECTION PVT POINT OF VERTICAL TANGENT

REQUIRED ROW RIGHT OF WAY STA STATION THRUST BLOCK TO BE REMOVED TOP OF GRATE TOP OF PIPE

TW OR TOW TOP OF WALL TYP TYPICAL VCP

ABBREVIATIONS

FINISH FLOOR ELEVATION FLOW LINE

GARAGE FINISH FLOOR ELEVATION

LBS LIMITS OF DISTURBANCE LOD MECHANICAL, ELECTRIC, AND PLUMBING MAX

MECHANICAL JOINT NAP OR N.A.P. NOT A PART (NOT INCLUDED IN SCOPE) NOT TO SCALE NTS

OFFSET

POINT OF TANGENT

REINFORCED CONCRETE PIPE

TAPERED TO GRADE


VITRIFIED CLAY PIPE VOL VOLUME WITH


CALL UTILITY NOTIFICATION CENTER OF

Know what's **below**... Call before you dig. LL 2 BUSINESS DAYS IN ADVANCE BEFORE YOU

DIG. GRADE. OR EXCAVATE FOR THE MARKING OF

COMPLIANC

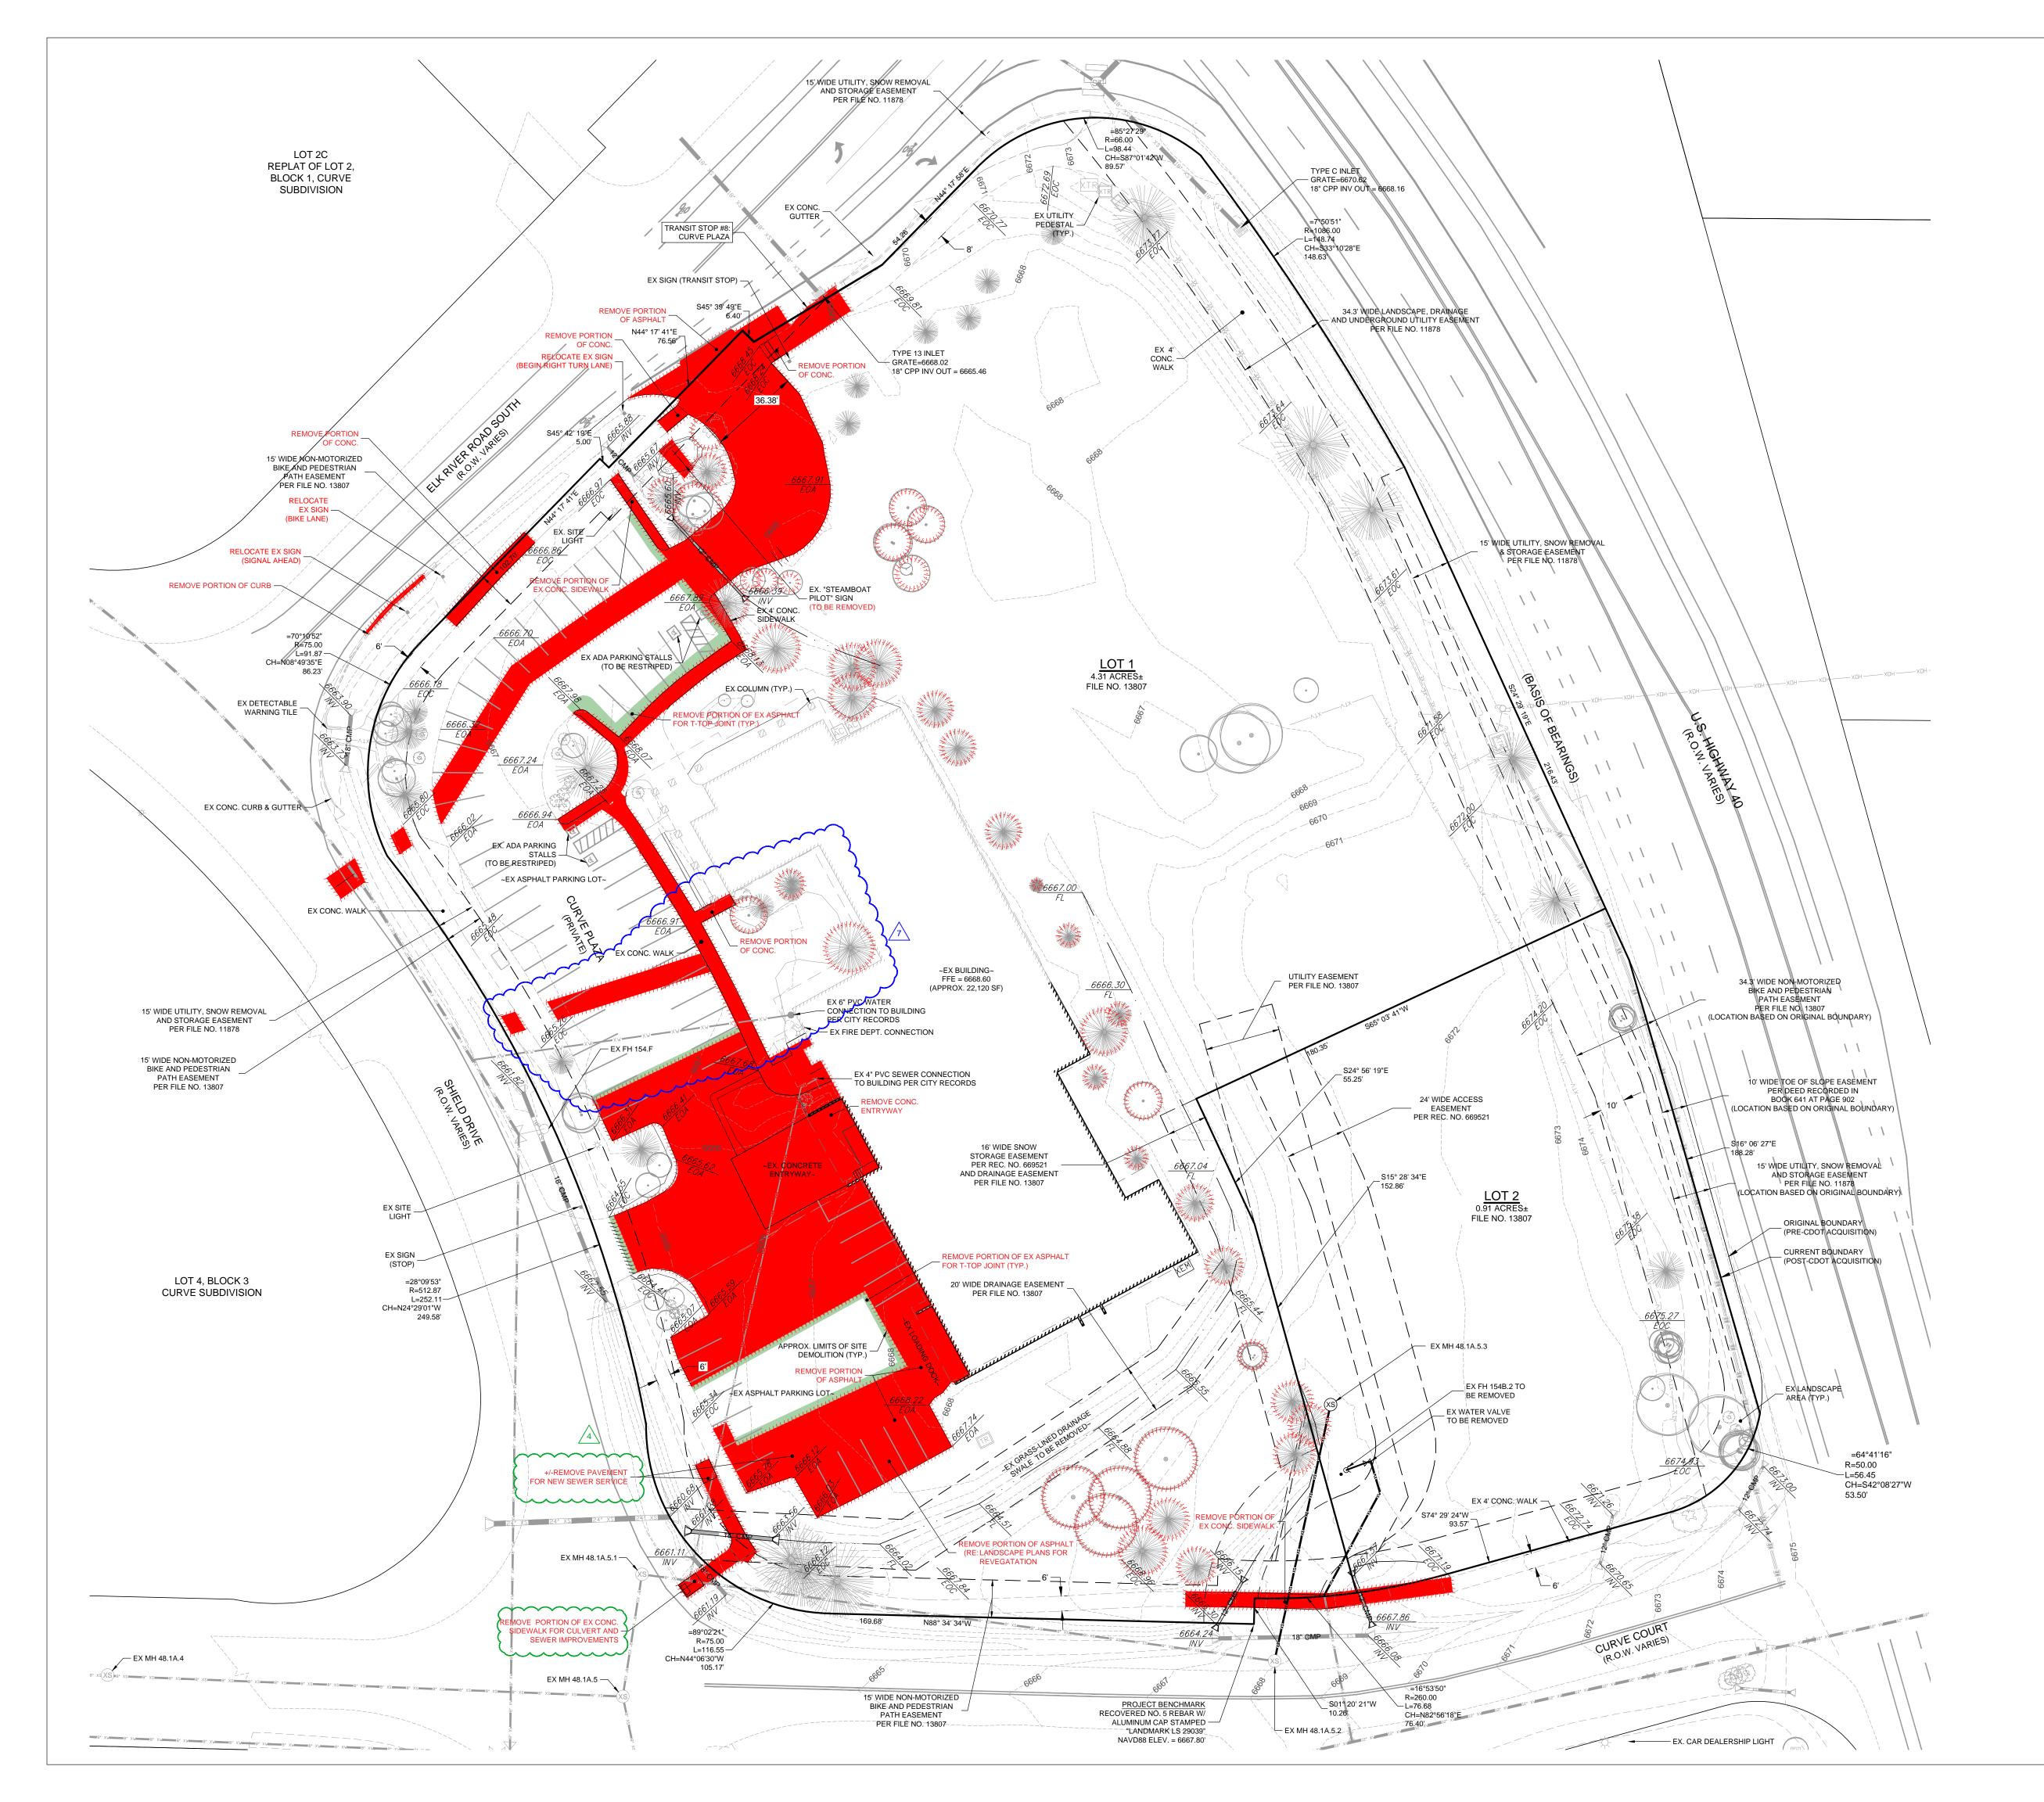

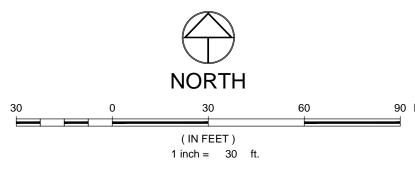

PROPERTY BOUNDARY			
ADJACENT PROPERTY BOUNDARY			
EASEMENT			
SECTION LINE			
CENTERLINE			
FOUND MONUMENT			
FOUND SECTION CORNER		$\check{\Phi}$	
BUILDING		<u> </u>	
ROOF LINE/OVERHANG			
DECK			
WALL			
FENCE	x	x	×
MAJOR CONTOUR		- 6800 -	- — –
MINOR CONTOUR			
ASPHALT			
CONCRETE		lent de la company	
GRAVEL			
SIGN	_		_
SANITARY SEWER	xs	xs	xs
SANITARY SEWER MANHOLE AND CLEANOUT	S		©
WATER LINE	xw	XW	×w
FIRE HYDRANT, GATE VALVE & CURB STOP	~	\bowtie	0
GAS	——————————————————————————————————————	XG	—XG —
GAS METER AND MANHOLE/VAULT	GM		(G)
CABLE	XTV	XTV	XTV —
CABLE PEDESTAL		TV	
FIBER OPTIC		XF0	
TELEPHONE	—_XT—>	(T X	тх
TELEPHONE PEDESTAL AND MANHOLE/VAULT	T		\bigcirc
ELECTRIC	——XE———>	(EX	EX
ELECTRIC PED, JUNCTION BOX AND METER		EJ	EN
LIGHT POLE AND LIGHT POLE W/ MAST	*		
PROPOSED DITCH / SWALE	——ХОН——	— хон —	—— хон —
UTILITY POLE AND GUY WIRE			\leftarrow
AIR CONDITIONING UNIT		AC	
DITCH/SWALE			. —
CULVERT W/ END SECTIONS			(
INLET AND STORM MANHOLE			ST
FLOW ARROWS	will to:	<u>></u>	⇒
CONIFEROUS AND DECIDUOUS TREE			
SITE FEATURE T.B.R (COLORED) PAVEMENT T.B.R. (COLORED) PAVEMENT TO BE MILLED (COLORED)	** 2009#*		_

NOT

- ALL REFERENCES HEREON TO BOOKS, PAGES, FILES, RECEPTION
 NUMBERS AND FILE NUMBERS ARE TO PUBLIC DOCUMENTS FILED IN THE
 RECORDS OF ROUTT COUNTY, COLORADO.
- 2. EASEMENTS AND PUBLIC DOCUMENTS SHOWN OR NOTED HEREON WERE EXAMINED AS TO LOCATION AND PURPOSE AND WERE NOT EXAMINED AS TO RESERVATIONS, RESTRICTIONS, CONDITIONS, OBLIGATIONS, TERMS, OR AS TO THE RIGHT TO GRANT THE SAME.
- 3. UTILITIES ARE SHOWN PER APPARENT SURFACE EVIDENCE TOGETHER WITH RECORD INFORMATION. IF MORE ACCURATE LOCATIONS OF UNDERGROUND UTILITIES ARE REQUIRED, THE UTILITY WILL HAVE TO BE VERIFIED BY FIELD POTHOLING. LANDMARK CONSULTANTS, INC. AND THE SURVEYOR OF RECORD SHALL NOT BE LIABLE FOR THE LOCATION OF OR THE FAILURE TO NOTE THE LOCATION OF NON-VISIBLE UTILITIES.
- 4. ANY PERSON WHO KNOWINGLY REMOVES, ALTERS OR DEFACES ANY PUBLIC LAND SURVEY MONUMENT OR LAND MONUMENT OR ACCESSORY, COMMITS A CLASS TWO (2) MISDEMEANOR PURSUANT TO STATE STATUTE 18-4-508, C.R.S.
- 5. THIS SITE CONTAINS A CALCULATED AREA OF 4.31 ACRES.
- 6. NO PORTION OF THE SUBJECT PROPERTY IS LOCATED WITHIN SPECIAL FLOOD HAZARD AREAS. AS DETERMINED BY GRAPHIC INTERPRETATION OF THE F.E.M.A FLOOD INSURANCE RATE MAP NUMBERS 08107C0876D & 08107C0713D, WITH AN EFFECTIVE DATE OF FEBRUARY 4, 2005.
- 7. THE MEASURED DISTANCES SHOWN HEREON ARE IN U.S. SURVEY FEET.
- 8. CONTRACTOR IS ENCOURAGED TO PERFORM DEMOLITION IN A MANNER THAT MAXIMIZES SALVAGE, RE-USE, AND RECYCLING OF MATERIALS. THIS INCLUDES APPROPRIATE SORTING AND STORING. IN PARTICULAR, DEMOLISHED CONCRETE, ASPHALT, AND BASE COURSE SHOULD BE RECYCLED IF POSSIBLE.
- 9. LIMITS OF STREET CUT ARE APPROXIMATE. FINAL LIMITS ARE TO BE DETERMINED IN THE FIELD. ALL REPAIRS TO BE IN ACCORDANCE WITH THE PROJECT SPECIFICATIONS OR THE AHJ (ROUTT COUNTY IF WITHIN CR 42 ROW AND CDOT IF WITHIN THE US HWY 40 ROW).
- 10. CONTRACTOR SHALL BE RESPONSIBLE FOR COORDINATING AND CONFIRMING DEMOLITION, REMOVAL, REPLACEMENT, AND DISPOSAL OF ALL FACILITIES AND MATERIALS.
- 11. DEMOLITION INDICATED HEREON IS FOR CONVENIENCE ONLY. ALL LIMITS OF DEMOLITION ARE TO BE DETERMINED BY CONTRACTOR AS NECESSARY TO PERFORM WORK IN A SAFE AND EFFICIENT MANNER.
- 12. SOME OFF-SITE AND ADJACENT PROPERTY INFORMATION WAS DIGITIZED FROM AERIAL IMAGERY. DISCREPANCIES MAY EXIST.

PROPERTY DESCRIPTION:

13. LOTS 1 AND LOT 2, WORLDWEST SUBDIVSION, AS RECORDED AT FILE NO. 13807 IN THE CITY OF STEAMBOAT SPRINGS, ROUTT COUNTY, COLORADO.

CALL UTILITY NOTIFICATION CENTER OF



Know what's below.
Call before you dig.
CALL 2 BUSINESS DAYS IN ADVANCE BEFORE YOU DIG, GRADE, OR EXCAVATE FOR THE MARKING OF



NEERS | SURVEYORS reet ~ P.O. Box 774943 Springs, Colorado 80477 970) 871-9494

LANDIMARK
CONSULTANTS, INC.

instruments of service
provided by Landmark
Consultants, Inc. and are not
to be used for any type of
construction or contracting
unless signed and sealed by a
Professional Engineer in the
employ of Landmark
Consultants, Inc.


DESCRIPTION:	Sewer Service Modification	Grip ASI #2 -Additional Spot Elevations, roof lateral	Additional Info for Bus Stop and Headwall	Rev courtyard, updated overall package	
ΒΥ:	Grip	Grip	Grip	Grip	
DAIE:	07.13.22	09.14.22	09.27.22	02.08.23	
S	4	2	9	7	
					1


REVIEWED FOR CODE COMPLIANCE

ecamp - Phase ditions Exh

xisting Conditions
& Removal Pla

SHEET **C.003**

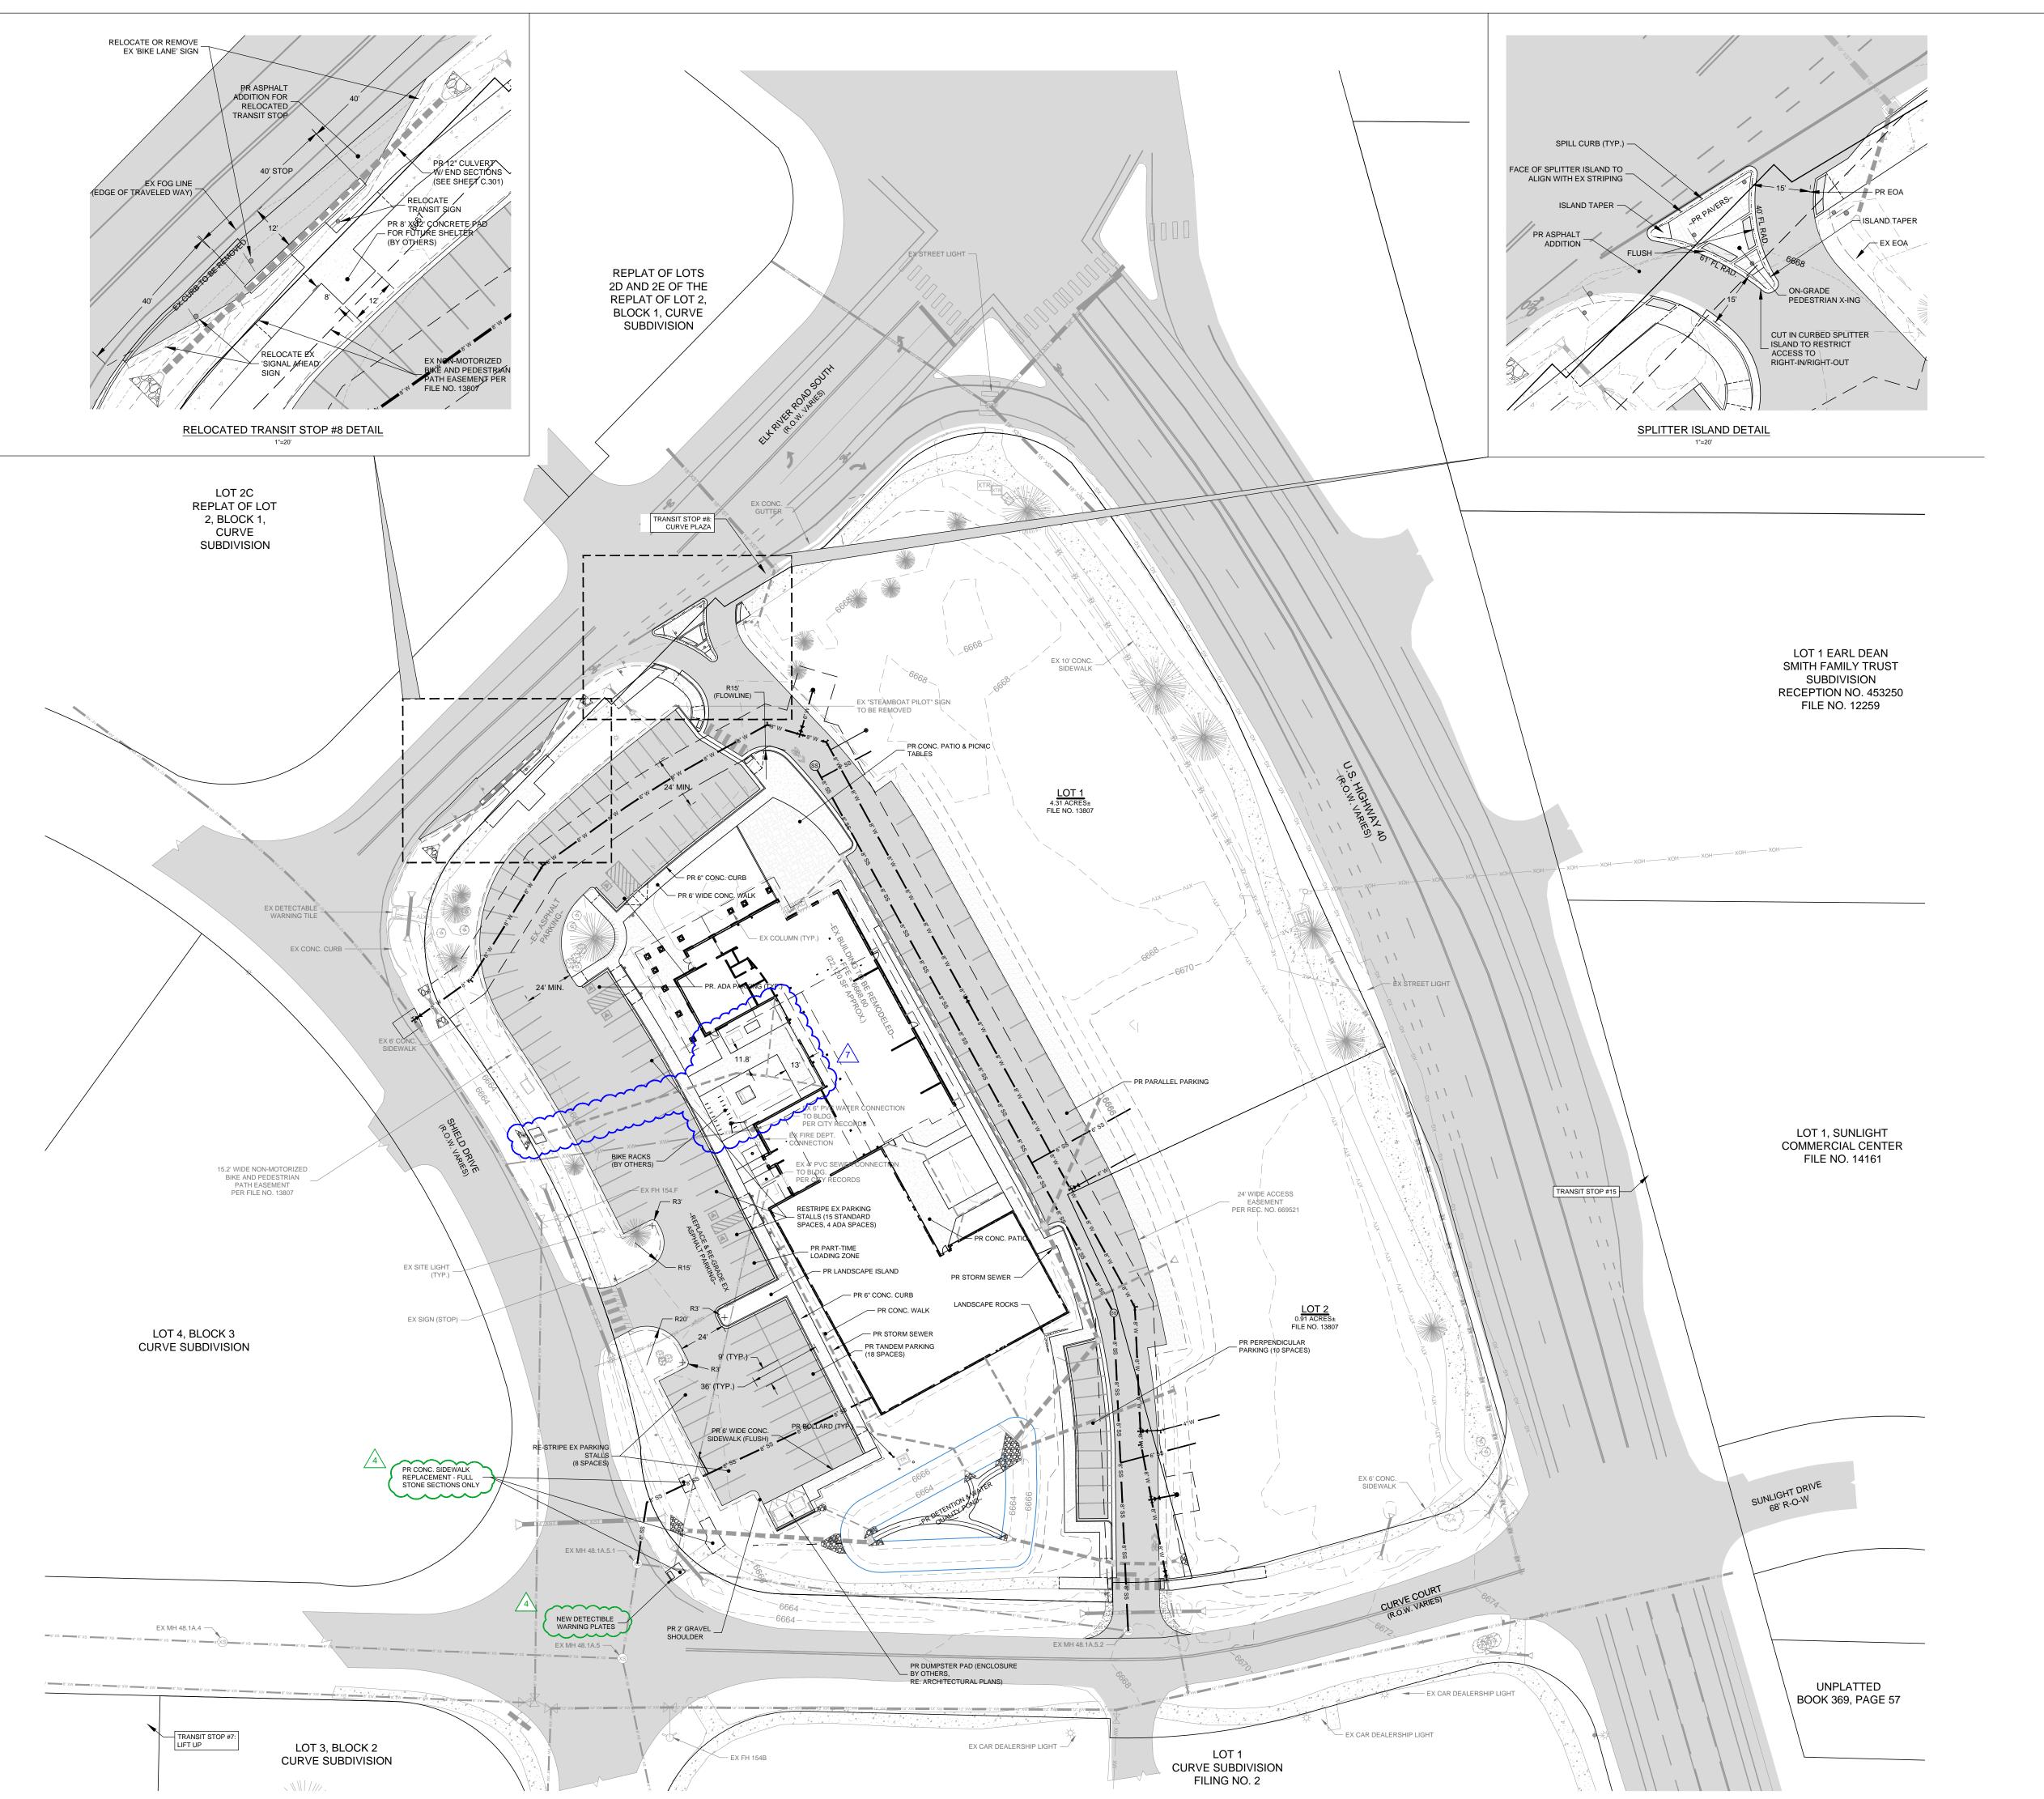

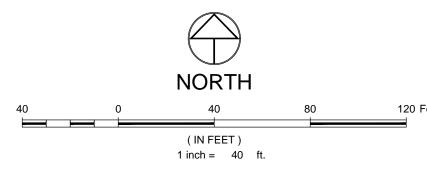

EX. SANITARY SEWER LINE MARKER MANHOLE AND CLEANOUT PR. #" SANITARY SEWER W/ MH & C.O. WATER LINE MAKER, FIRE HYDRANT GATE VALVE, CURB STOP & BLOWOFF PROPOSED #" WATER PIPE PROPOSED GV, FH & CS GAS LINE MARKER, VALVE, MANHILE/VAULT AND METER CABLE LINE MARKER, VAULT AND PEDESTAL FIBER LINE MARKER, VAULT & PEDESTAL XFD XFD XFD FD TELEPHONE LINE MARKER, VAULT, PEDESTAL AND MANHOLE ELECTRIC LINE MARKER, TRANSFORMER, YE—XE—XE—EM—XE—Æ METER AND SECONDARY PEDESTAL LIGHT POLE AND LIGHT POLE W/ MAST EXIST #" STORM/CULVERT, 18" XST (8) END SECTION WITH RIPRAP PROPOSED STORM/CULVERT, INLET, MH, ST) END SECTION WITH RIPRAP EX. ASPHALT PR. ASPHALT EX. CONCRETE PR. CONCRETE

NOTES:

PR. PAVERS

EX. LANDSCAPING

PR. LANDSCAPING

- 1. ALL REFERENCES HEREON TO BOOKS, PAGES, FILES, RECEPTION NUMBERS AND FILE NUMBERS ARE TO PUBLIC DOCUMENTS FILED IN THE RECORDS OF ROUTT COUNTY, COLORADO.
- 2. EASEMENTS AND PUBLIC DOCUMENTS SHOWN OR NOTED HEREON WERE EXAMINED AS TO LOCATION AND PURPOSE AND WERE NOT EXAMINED AS TO RESERVATIONS, RESTRICTIONS, CONDITIONS, OBLIGATIONS, TERMS, OR AS TO THE RIGHT TO GRANT THE SAME.
- 3. UTILITIES ARE SHOWN PER APPARENT SURFACE EVIDENCE TOGETHER WITH RECORD INFORMATION. IF MORE ACCURATE LOCATIONS OF UNDERGROUND UTILITIES ARE REQUIRED, THE UTILITY WILL HAVE TO BE VERIFIED BY FIELD POTHOLING. LANDMARK CONSULTANTS, INC. AND THE SURVEYOR OF RECORD SHALL NOT BE LIABLE FOR THE LOCATION OF OR THE FAILURE TO NOTE THE LOCATION OF NON-VISIBLE UTILITIES.
- ANY PERSON WHO KNOWINGLY REMOVES, ALTERS OR DEFACES ANY PUBLIC LAND SURVEY MONUMENT OR LAND MONUMENT OR ACCESSORY, COMMITS A CLASS TWO (2) MISDEMEANOR PURSUANT TO STATE STATUTE 18-4-508, C.R.S.
- 5. THIS SITE CONTAINS A CALCULATED AREA OF 4.31 ACRES.
- 6. NO PORTION OF THE SUBJECT PROPERTY IS LOCATED WITHIN SPECIAL FLOOD HAZARD AREAS. AS DETERMINED BY GRAPHIC INTERPRETATION OF THE F.E.M.A FLOOD INSURANCE RATE MAP NUMBERS 08107C0876D & 08107C0713D, WITH AN EFFECTIVE DATE OF FEBRUARY 4, 2005.
- 7. THE MEASURED DISTANCES SHOWN HEREON ARE IN U.S. SURVEY FEET.
- 8. THE PRESENTED GEOMETRY OF THE RELOCATED TRANSIT STOP ACCOMMODATES AASHTO CITY-BUS PER 2011 STANDARDS.
- 9. ALL WORK WITH IN THE CITY OF STEAMBOAT SPRINGS RIGHT-OF-WAY SHALL BE SUBJECT TO PUBLIC IMPROVEMENTS CRITERIA.

PROPERTY DESCRIPTION:

10. LOT 1, WORLDWEST SUBDIVSION, AS RECORDED AT FILE NO. 13807 IN THE CITY OF STEAMBOAT SPRINGS, ROUTT COUNTY, COLORADO.

COLORADO



UNDERGROUND MEMBER UTILITIES.



NOT VALID WITHOUT ORIGINAL SIGNATURE AND DATE


REVIEWED

FOR CODE COMPLIANCE

SHEET

C.100



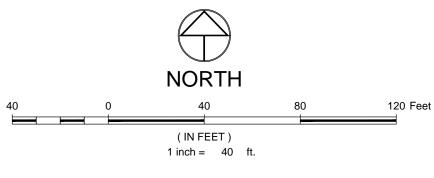

PROPOSED #" SANITARY SEWER W/ MH & C.O. EXISTING #" SANITARY SEWER W/ MH & C.O. EX. SANITARY SEWER TO BE REMOVED OR ABANDONED PROPOSED #" WATER PIPE PROPOSED GV, FH & CS EXISTING WATER EX. WATER TO BE REMOVED OR ABANDONED nt in **EXISTING GV & FH**

18" XS (ST)

PROPOSED STORM/CULVERT, INLET, MH, END SECTION WITH RIPRAP

EXIST #" STORM/CULVERT, INLET, MH, END SECTION WITH RIPRAP

EX. STORM/CULVERT TO BE REMOVED OR ABANDONED XST DEMO

NOTES:

- 1. THE SIZE, TYPE AND LOCATION OF ALL KNOWN UNDERGROUND UTILITIES ARE APPROXIMATE WHEN SHOWN ON THESE DRAWINGS. IT SHALL BE THE RESPONSIBILITY OF THE CONTRACTOR TO VERIFY THE EXISTENCE OF ALL UNDERGROUND UTILITIES IN THE AREA OF THE WORK. BEFORE COMMENCING NEW CONSTRUCTION, THE CONTRACTOR SHALL BE RESPONSIBLE FOR LOCATING ALL UNDERGROUND UTILITIES AND SHALL BE RESPONSIBLE FOR ALL UNKNOWN UNDERGROUND UTILITIES.
- 2. EXISTING UNDERGROUND AND OVERHEAD PUBLIC AND PRIVATE UTILITIES AS SHOWN ARE INDICATED ACCORDING TO THE BEST INFORMATION MADE AVAILABLE TO THE ENGINEER. THE ENGINEER DOES NOT GUARANTEE NOR IS RESPONSIBLE FOR THE ACCURACY OF SUCH INFORMATION. EXISTING UTILITY MAINS AND SERVICES MAY NOT BE STRAIGHT LINES OR AS INDICATED ON THESE DRAWINGS. CONTRACTOR TO VERIFY EXISTING HORIZONTAL AND VERTICAL LOCATIONS PRIOR TO CONSTRUCTION.
- 3. ALL SEWER CONSTRUCTION SHALL BE PER THE CITY OF STEAMBOAT SPRINGS STANDARD SPECIFICATIONS, LATEST EDITION.
- 4. MAINTAIN 10' HORIZONTAL AND 18" VERTICAL MINIMUM SEPARATION BETWEEN ALL SANITARY SEWER MAINS, WATER MAINS & SERVICES.
- 5. MANHOLES LOCATED OUTSIDE OF THE ROADWAY SHALL PROTRUDE 1' ABOVE EXISTING GRADE TO REDUCE INFILTRATION. GRADE SURFACE TO DRAIN AROUND/AWAY FROM MANHOLE RIMS.
- 6. ALL MANHOLES LOCATED IN THE ROADWAY SHALL HAVE RIM ELEVATIONS ADJUSTED TO 1/4" BELOW FINISHED GRADE. IF NECESSARY, CONE SECTIONS SHALL BE ROTATED TO PREVENT LIDS BEING LOCATED WITHIN VEHICLE OR BICYCLE WHEEL PATHS.
- 7. SEWER SERVICE SHALL HAVE A MINIMUM OF 4-FT OF COVER.
- 8. WATER SERVICE SHALL HAVE A MINIMUM OF 7-FT OF COVER.

MAY BE REQUIRED.

- 9. ALL WATER PIPE SHALL BE INSTALLED WITH A #10 SOLID COPPER WIRE COATED WITH 45 MIL POLYETHYLENE FOR LOCATING PURPOSES. "GLENN TEST STATIONS" BY VALVCO, INC TRACER WIRE TEST STATIONS SHALL BE INSTALLED ADJACENT TO ALL FIRE HYDRANTS. ADDITIONAL LOCATIONS
- 10. ALL MATERIALS USED FOR BACKFILL SHALL BE FREE FROM REFUSE ORGANIC MATERIAL, COBBLES, BOULDERS, LARGE ROCKS OR STONES OR FROZEN SOILS GREATER THAN 6-INCHES IN DIAMETER.
- 11. ALL TRENCHES SHALL BE COMPACTED TO 95% AS DETERMINED BY ASTM D698 (STANDARD PROCTOR) OR AS SPECIFIED BY GEOTECHNICAL
- 12. ALL WATER MAINS AND SERVICES (4-INCHES AND LARGER DIAMETER) SHALL BE PVC, NOT D.I.P.




CALL 2 BUSINESS DAYS IN ADVANCE BEFORE YOU DIG, GRADE, OR EXCAVATE FOR THE MARKING OF


UNDERGROUND MEMBER UTILITIES.


NOT VALID WITHOUT ORIGINAL SIGNATURE AND DATE

FOR CODE COMPLIANCE

SHEET C.200

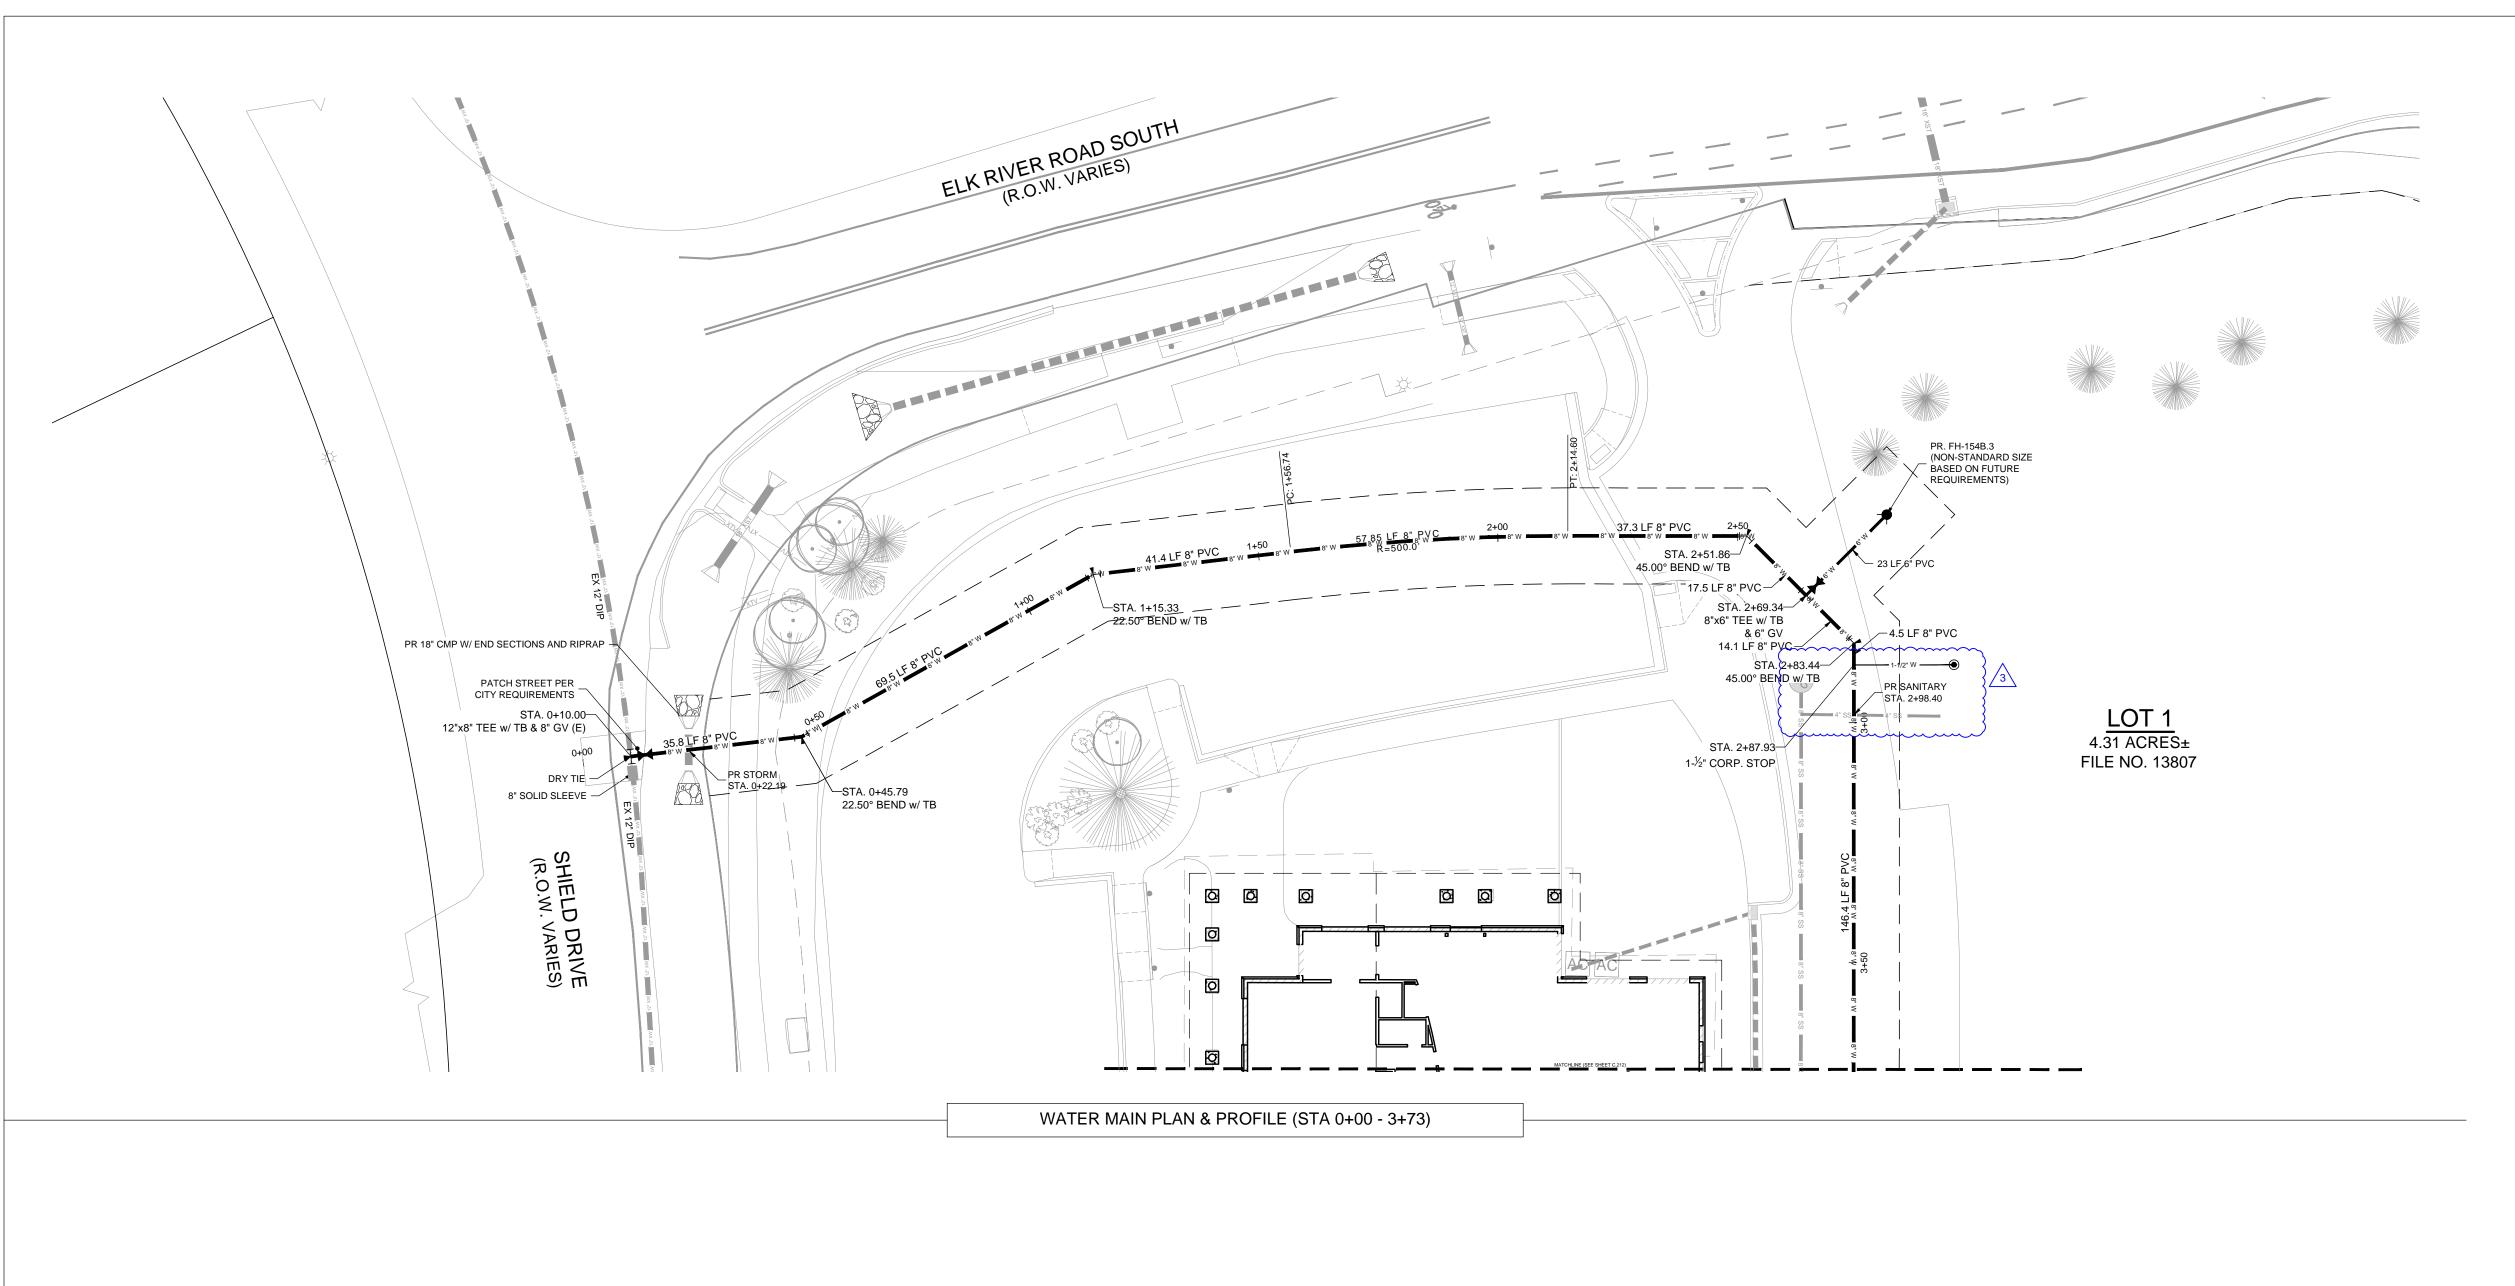

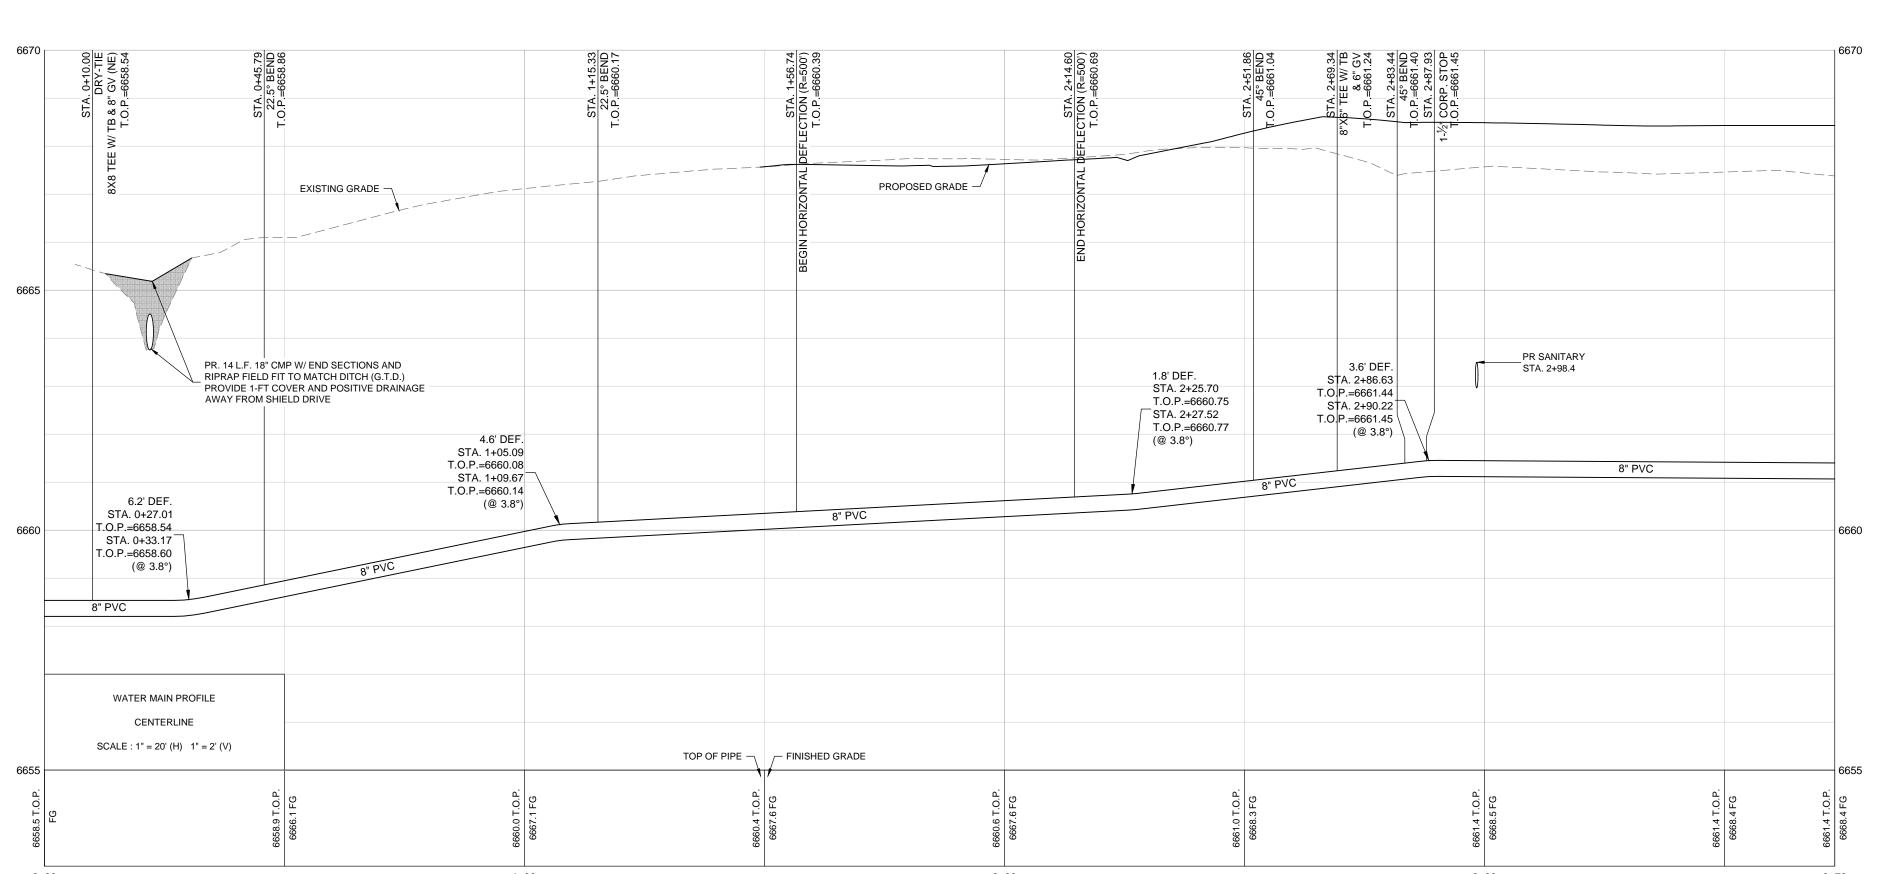

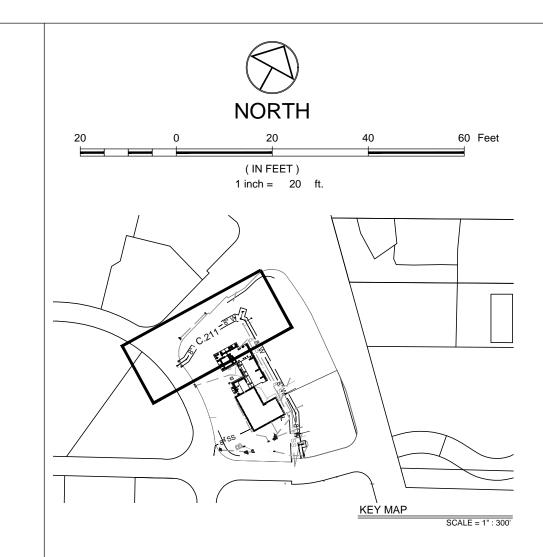

PROPOSED #" SANITARY SEWER W/ MH & C.O. EXISTING #" SANITARY SEWER W/ MH & C.O. EX. SANITARY SEWER TO BE REMOVED OR ABANDONED PROPOSED #" WATER PIPE PROPOSED GV, FH & CS **EXISTING WATER**

EXISTING GV & FH PROPOSED STORM/CULVERT, INLET, MH, END SECTION WITH RIPRAP

EXIST #" STORM/CULVERT, INLET, MH, END SECTION WITH RIPRAP

NOTES:

- ARE APPROXIMATE WHEN SHOWN ON THESE DRAWINGS. IT SHALL BE THE RESPONSIBILITY OF THE CONTRACTOR TO VERIFY THE EXISTENCE OF ALL UNDERGROUND UTILITIES IN THE AREA OF THE WORK. BEFORE COMMENCING NEW CONSTRUCTION, THE CONTRACTOR SHALL BE RESPONSIBLE FOR LOCATING ALL UNDERGROUND UTILITIES AND SHALL BE RESPONSIBLE FOR ALL UNKNOWN UNDERGROUND UTILITIES.
- 2. EXISTING UNDERGROUND AND OVERHEAD PUBLIC AND PRIVATE UTILITIES AS SHOWN ARE INDICATED ACCORDING TO THE BEST INFORMATION MADE AVAILABLE TO THE ENGINEER. THE ENGINEER DOES NOT GUARANTEE NOR IS RESPONSIBLE FOR THE ACCURACY OF SUCH INFORMATION. EXISTING UTILITY MAINS AND SERVICES MAY NOT BE STRAIGHT LINES OR AS INDICATED ON THESE DRAWINGS. CONTRACTOR TO VERIFY EXISTING HORIZONTAL AND VERTICAL LOCATIONS PRIOR TO CONSTRUCTION.
- 3. ALL SEWER CONSTRUCTION SHALL BE PER THE CITY OF STEAMBOAT SPRINGS STANDARD SPECIFICATIONS, LATEST EDITION.
- 4. MAINTAIN 10' HORIZONTAL AND 18" VERTICAL MINIMUM SEPARATION BETWEEN ALL SANITARY SEWER MAINS, WATER MAINS & SERVICES.
- 5. MANHOLES LOCATED OUTSIDE OF THE ROADWAY SHALL PROTRUDE 1' ABOVE EXISTING GRADE TO REDUCE INFILTRATION. GRADE SURFACE TO DRAIN AROUND/AWAY FROM MANHOLE RIMS.
- 6. ALL MANHOLES LOCATED IN THE ROADWAY SHALL HAVE RIM ELEVATIONS ADJUSTED TO 4" BELOW FINISHED GRADE. IF NECESSARY, CONE SECTIONS SHALL BE ROTATED TO PREVENT LIDS BEING LOCATED WITHIN VEHICLE OR BICYCLE WHEEL PATHS.
- 7. SEWER SERVICE SHALL HAVE A MINIMUM OF 4-FT OF COVER.

FROZEN SOILS GREATER THAN 6-INCHES IN DIAMETER.

- 8. WATER SERVICE SHALL HAVE A MINIMUM OF 7-FT OF COVER. 9. ALL WATER PIPE SHALL BE INSTALLED WITH A #10 SOLID COPPER WIRE COATED WITH 45 MIL POLYETHYLENE FOR LOCATING PURPOSES. "GLENN
- INSTALLED ADJACENT TO ALL FIRE HYDRANTS. ADDITIONAL LOCATIONS MAY BE REQUIRED. 10. ALL MATERIALS USED FOR BACKFILL SHALL BE FREE FROM REFUSE ORGANIC MATERIAL, COBBLES, BOULDERS, LARGE ROCKS OR STONES OR

TEST STATIONS" BY VALVCO, INC TRACER WIRE TEST STATIONS SHALL BE

- 11. ALL TRENCHES SHALL BE COMPACTED TO 95% AS DETERMINED BY ASTM D698 (STANDARD PROCTOR) OR AS SPECIFIED BY GEOTECHNICAL
- 12. ALL WATER MAINS AND SERVICES (4-INCHES AND LARGER DIAMETER) SHALL BE PVC, NOT D.I.P.



CALL 2 BUSINESS DAYS IN ADVANCE BEFORE YOU DIG, GRADE, OR EXCAVATE FOR THE MARKING OF




NOT VALID WITHOUT ORIGINAL SIGNATURE AND DATE


SHEET


-8" SS-(SS)-8" SS-EX. WATER TO BE REMOVED OR ABANDONED 18" XS (ST) EX. STORM/CULVERT TO BE REMOVED OR ABANDONED XST DEMO 1. THE SIZE, TYPE AND LOCATION OF ALL KNOWN UNDERGROUND UTILITIES


FOR CODE

Д

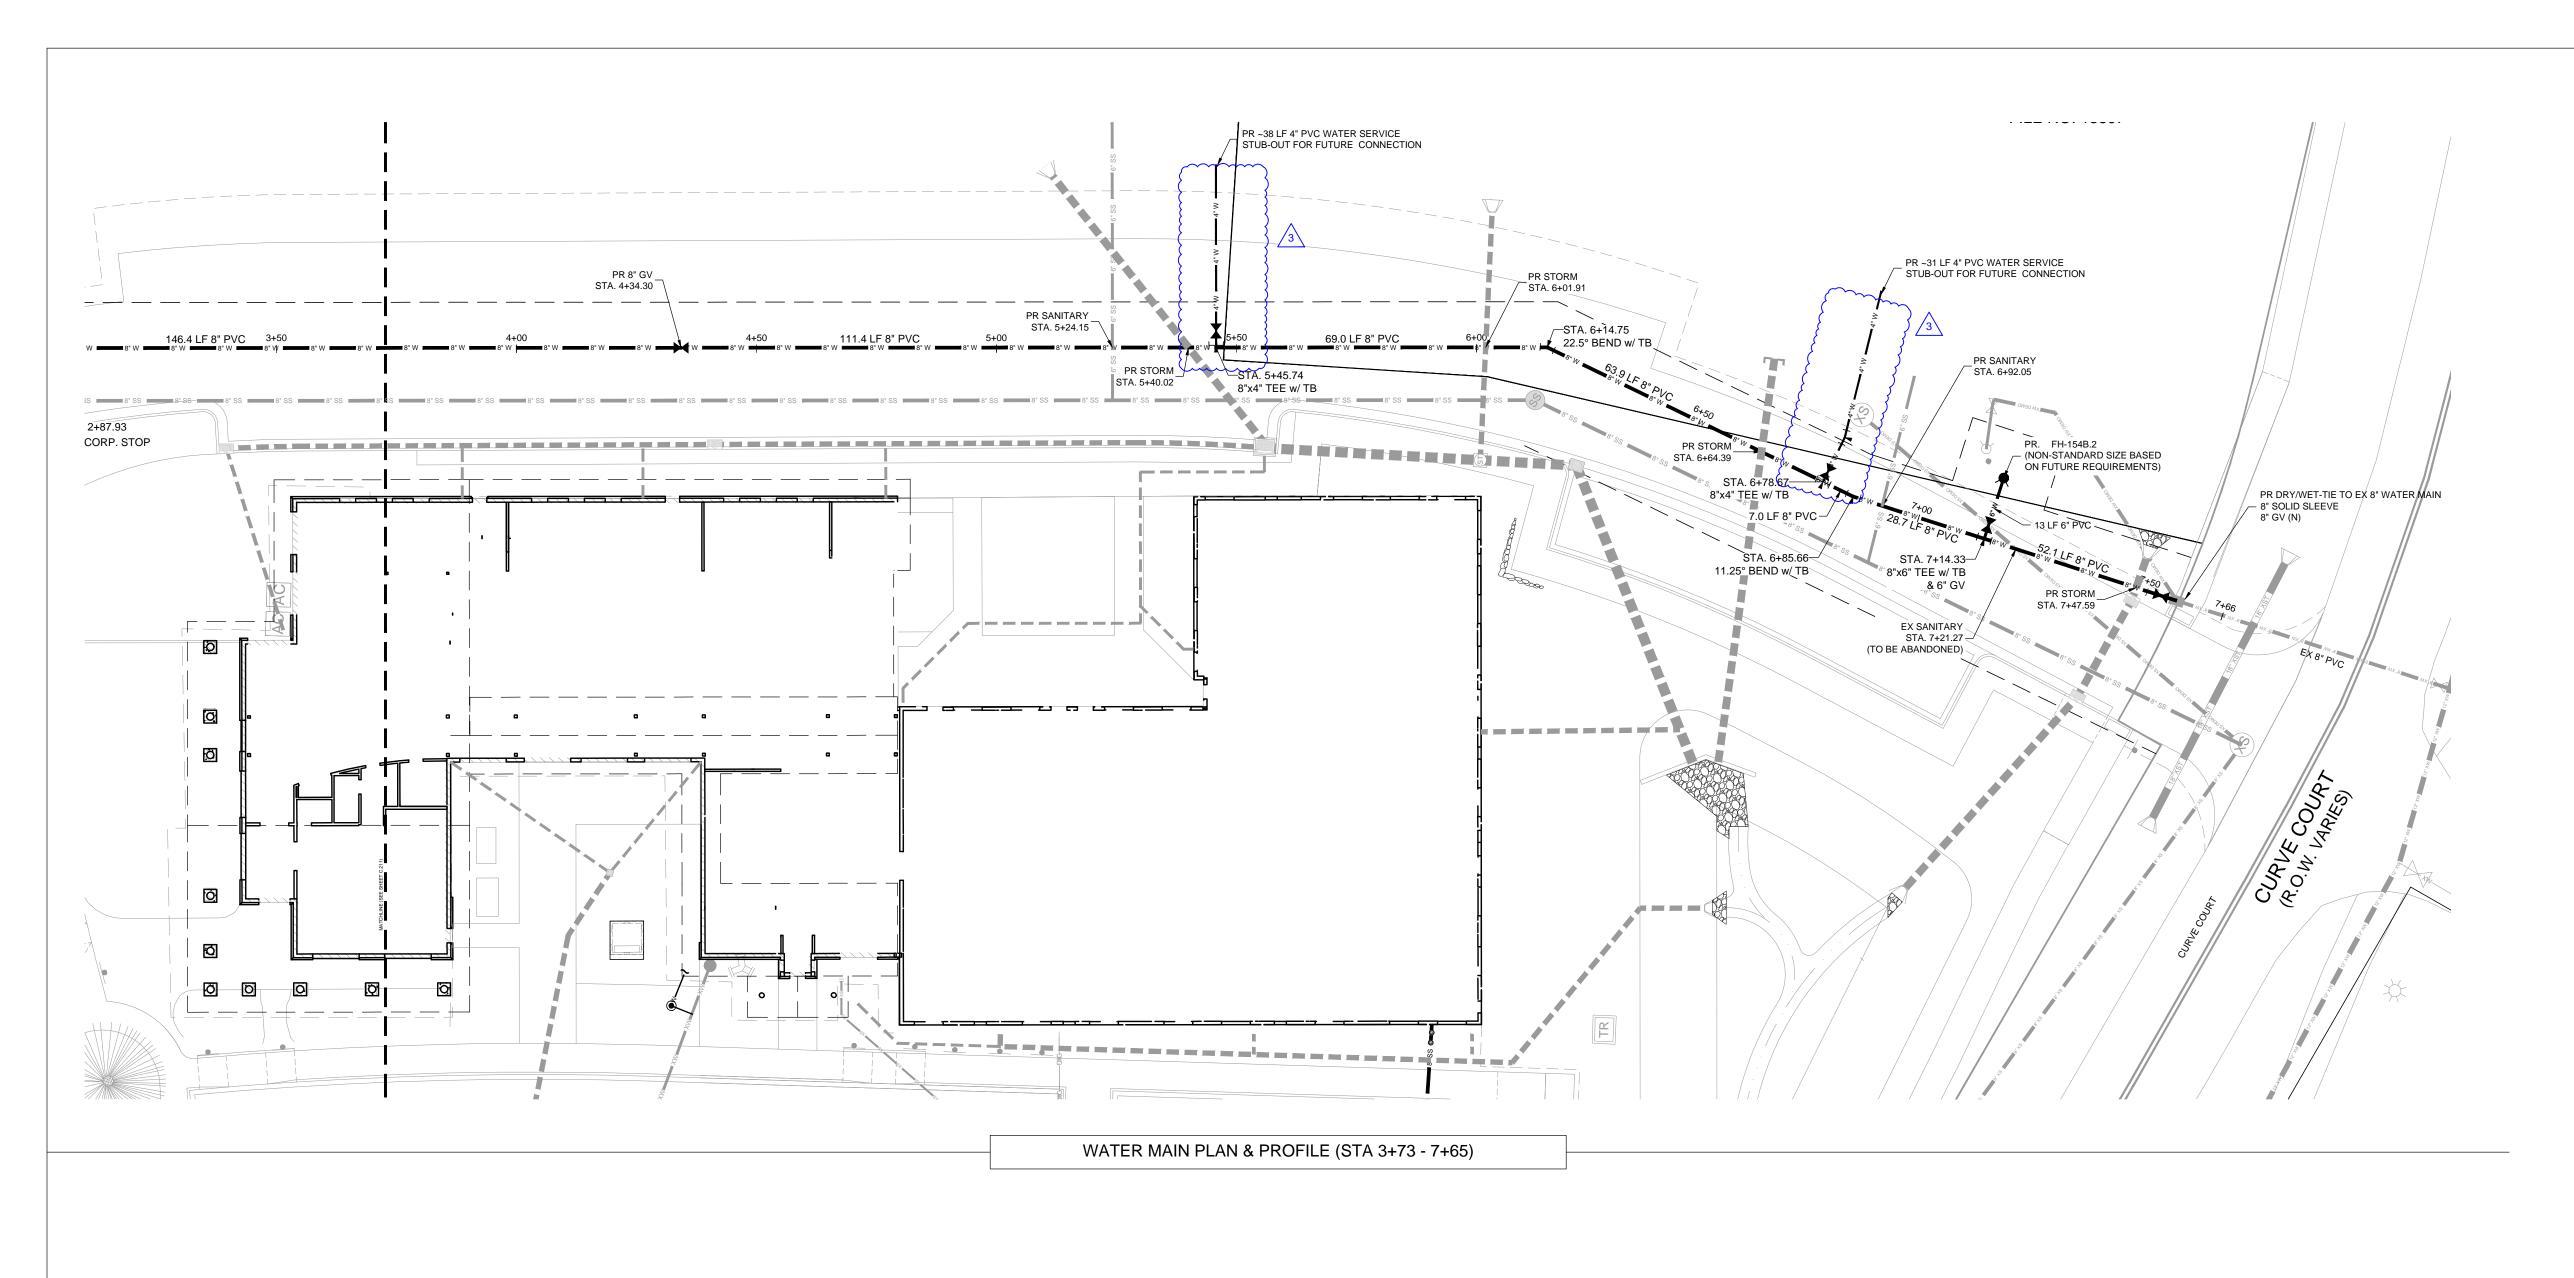

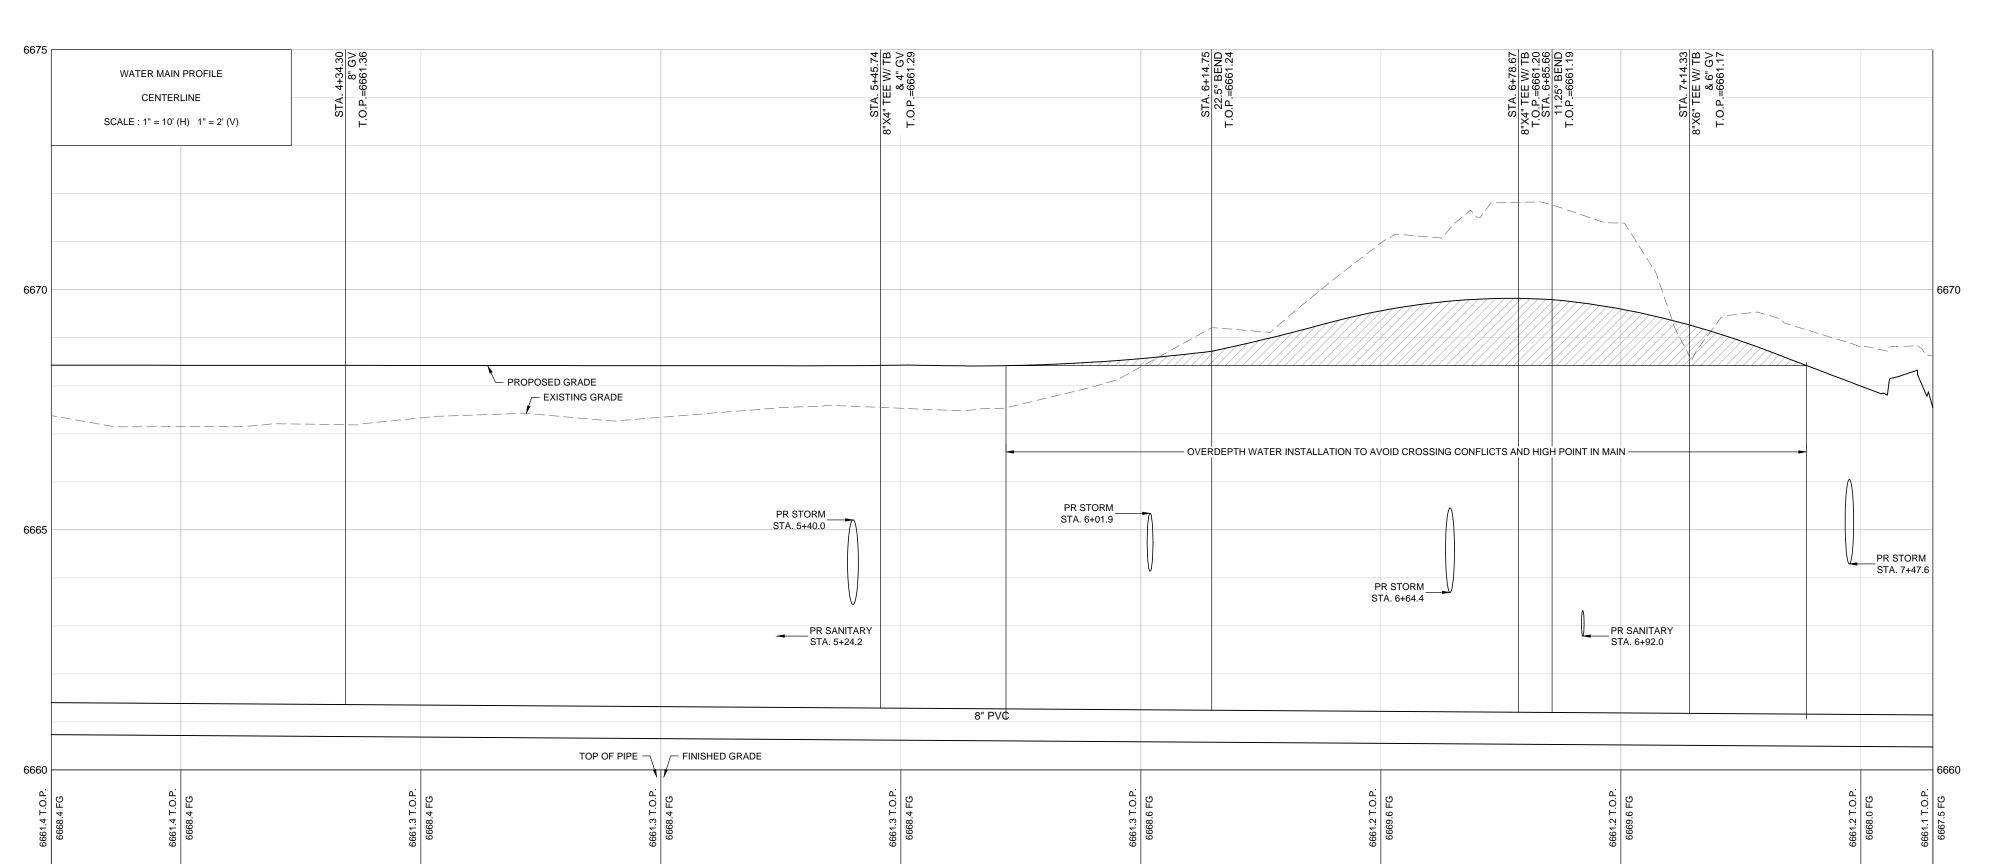

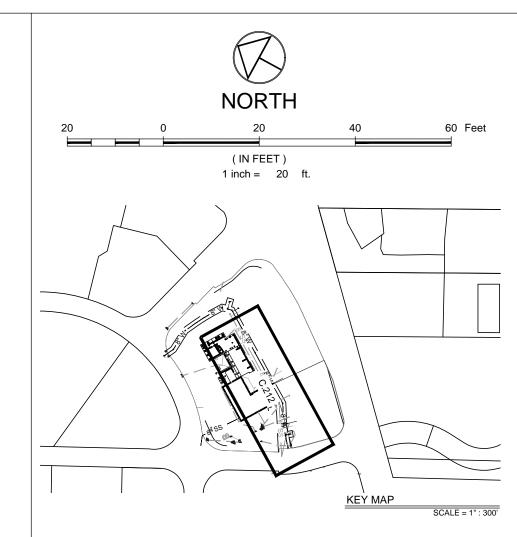

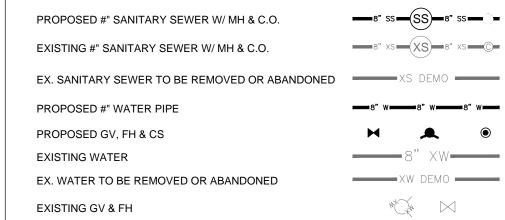

PROPOSED STORM/CULVERT, INLET, MH, END SECTION WITH RIPRAP

EXIST #" STORM/CULVERT, INLET, MH, END SECTION WITH RIPRAP

EX. STORM/CULVERT TO BE REMOVED OR ABANDONED

XST DEMO

18" XS (ST)

NOTES:

- 1. THE SIZE, TYPE AND LOCATION OF ALL KNOWN UNDERGROUND UTILITIES ARE APPROXIMATE WHEN SHOWN ON THESE DRAWINGS. IT SHALL BE THE RESPONSIBILITY OF THE CONTRACTOR TO VERIFY THE EXISTENCE OF ALL UNDERGROUND UTILITIES IN THE AREA OF THE WORK. BEFORE COMMENCING NEW CONSTRUCTION, THE CONTRACTOR SHALL BE RESPONSIBLE FOR LOCATING ALL UNDERGROUND UTILITIES AND SHALL BE RESPONSIBLE FOR ALL UNKNOWN UNDERGROUND UTILITIES.
- 2. EXISTING UNDERGROUND AND OVERHEAD PUBLIC AND PRIVATE UTILITIES AS SHOWN ARE INDICATED ACCORDING TO THE BEST INFORMATION MADE AVAILABLE TO THE ENGINEER. THE ENGINEER DOES NOT GUARANTEE NOR IS RESPONSIBLE FOR THE ACCURACY OF SUCH INFORMATION. EXISTING UTILITY MAINS AND SERVICES MAY NOT BE STRAIGHT LINES OR AS INDICATED ON THESE DRAWINGS. CONTRACTOR TO VERIFY EXISTING HORIZONTAL AND VERTICAL LOCATIONS PRIOR TO CONSTRUCTION.
- 3. ALL SEWER CONSTRUCTION SHALL BE PER THE CITY OF STEAMBOAT SPRINGS STANDARD SPECIFICATIONS, LATEST EDITION.
- 4. MAINTAIN 10' HORIZONTAL AND 18" VERTICAL MINIMUM SEPARATION BETWEEN ALL SANITARY SEWER MAINS, WATER MAINS & SERVICES.
- 5. MANHOLES LOCATED OUTSIDE OF THE ROADWAY SHALL PROTRUDE 1'
 ABOVE EXISTING GRADE TO REDUCE INFILTRATION. GRADE SURFACE TO
 DRAIN AROUND/AWAY FROM MANHOLE RIMS.
- 6. ALL MANHOLES LOCATED IN THE ROADWAY SHALL HAVE RIM ELEVATIONS ADJUSTED TO ¼" BELOW FINISHED GRADE. IF NECESSARY, CONE SECTIONS SHALL BE ROTATED TO PREVENT LIDS BEING LOCATED WITHIN VEHICLE OR BICYCLE WHEEL PATHS.
- 7. SEWER SERVICE SHALL HAVE A MINIMUM OF 4-FT OF COVER.
- 8. WATER SERVICE SHALL HAVE A MINIMUM OF 7-FT OF COVER.
- 9. ALL WATER PIPE SHALL BE INSTALLED WITH A #10 SOLID COPPER WIRE COATED WITH 45 MIL POLYETHYLENE FOR LOCATING PURPOSES. "GLENN TEST STATIONS" BY VALVCO, INC TRACER WIRE TEST STATIONS SHALL BE INSTALLED ADJACENT TO ALL FIRE HYDRANTS. ADDITIONAL LOCATIONS MAY BE REQUIRED.
- 10. ALL MATERIALS USED FOR BACKFILL SHALL BE FREE FROM REFUSE ORGANIC MATERIAL, COBBLES, BOULDERS, LARGE ROCKS OR STONES OR FROZEN SOILS GREATER THAN 6-INCHES IN DIAMETER.
- 11. ALL TRENCHES SHALL BE COMPACTED TO 95% AS DETERMINED BY ASTM D698 (STANDARD PROCTOR) OR AS SPECIFIED BY GEOTECHNICAL ENGINEER.
- 12. ALL WATER MAINS AND SERVICES (4-INCHES AND LARGER DIAMETER) SHALL BE PVC, NOT D.I.P.

II ITY NOTIFICATION CENTER OF



CALL 2 BUSINESS DAYS IN ADVANCE BEFORE YOU DIG, GRADE, OR EXCAVATE FOR THE MARKING OF



NOT VALID WITHOUT ORIGINAL SIGNATURE AND DATE CIVIL ENGINEERS | SURVEY(
141 9th Street ~ P.O. Box 7749
Steamboat Springs, Colorado 80
(970) 871-9494
www.LANDMARK-CO.com

LANDIMARK
CONSULTANTS, INC

These drawings are instruments of service provided by Landmark Consultants, Inc. and are not to be used for any type of construction or contracting unless signed and sealed by a Professional Engineer in the employ of Landmark Consultants. Inc.

DATE: BY: DESCRIPTION:

07.13.22 Grip Sewer Service Modification

09.14.22 Grip ASI #2 -Additional Spot Elevations, roof lateral


09.27.22 Grip Additional Info for Bus Stop and Headwall


02.08.23 Grip Rev courtyard, updated overall package

REVIEWED PATE: CONTA

ain Plan & Pro

SHEET C.212

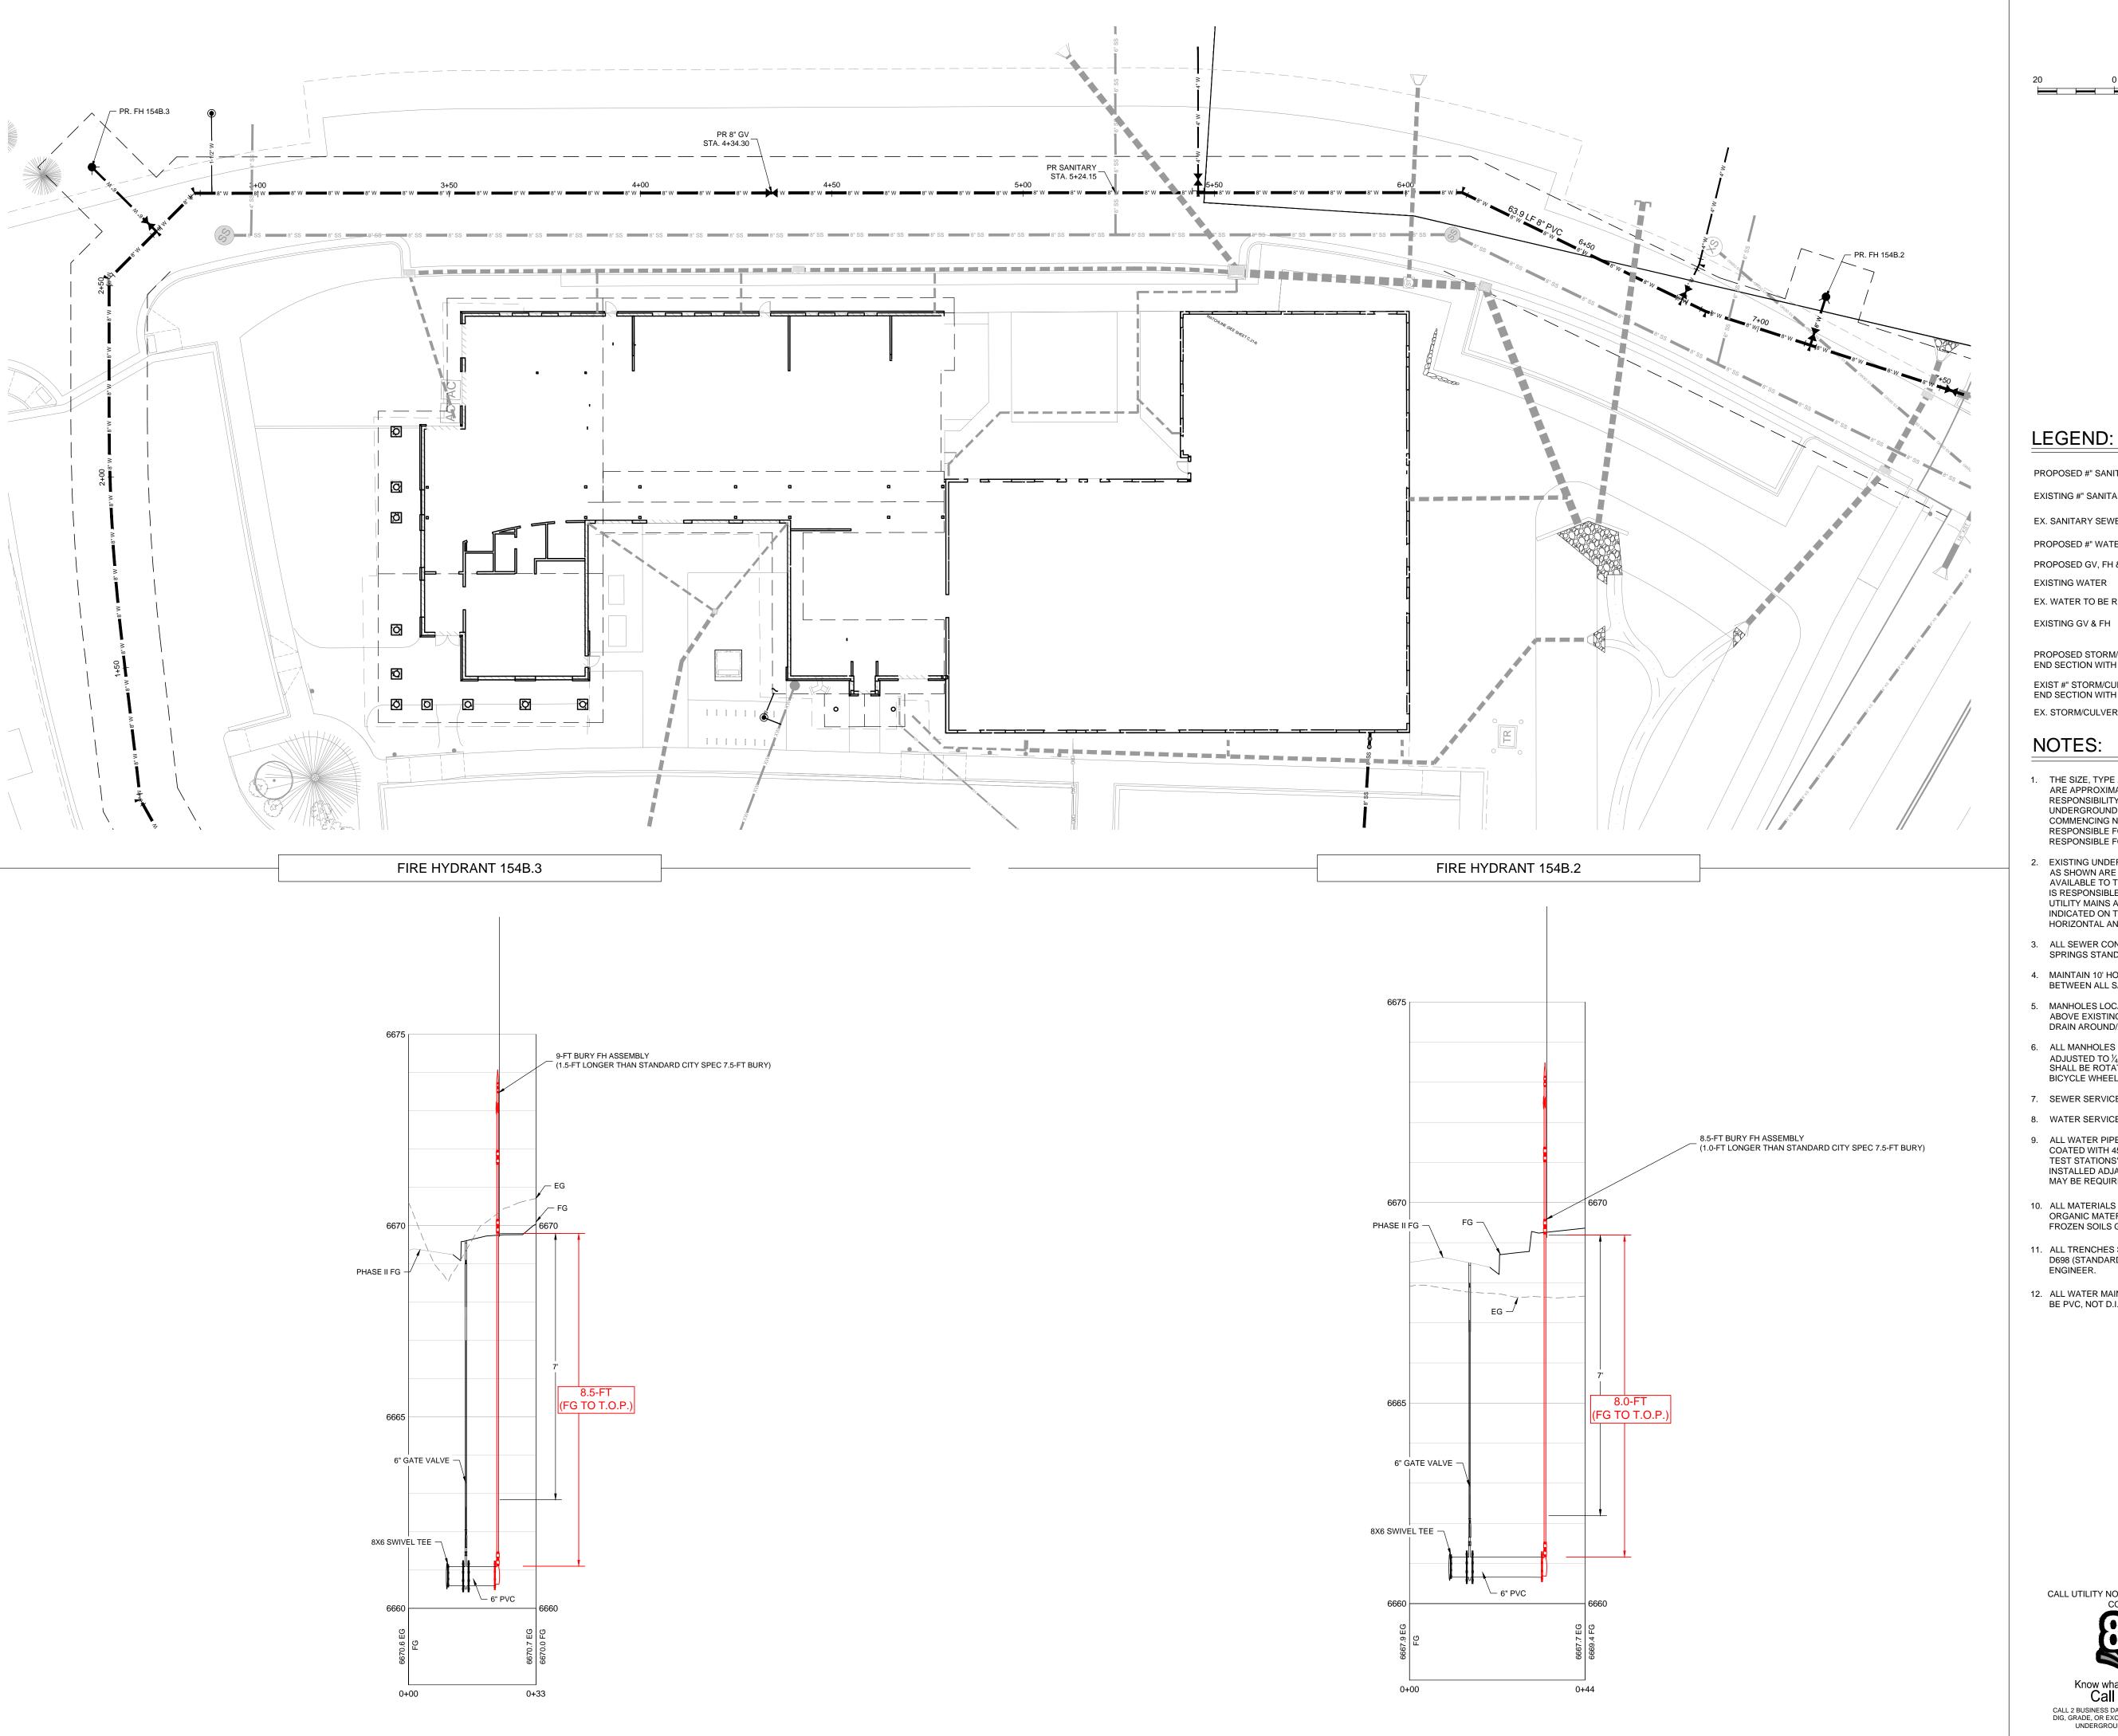

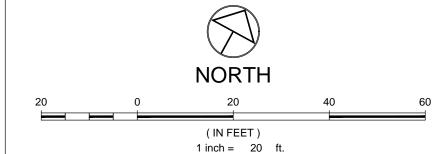

PROPOSED #" SANITARY SEWER W/ MH & C.O. EXISTING #" SANITARY SEWER W/ MH & C.O. EX. SANITARY SEWER TO BE REMOVED OR ABANDONED PROPOSED #" WATER PIPE PROPOSED GV, FH & CS **EXISTING WATER** EX. WATER TO BE REMOVED OR ABANDONED

PROPOSED STORM/CULVERT, INLET, MH, END SECTION WITH RIPRAP

EXIST #" STORM/CULVERT, INLET, MH, END SECTION WITH RIPRAP

EX. STORM/CULVERT TO BE REMOVED OR ABANDONED XST DEMO

- 1. THE SIZE, TYPE AND LOCATION OF ALL KNOWN UNDERGROUND UTILITIES ARE APPROXIMATE WHEN SHOWN ON THESE DRAWINGS. IT SHALL BE THE RESPONSIBILITY OF THE CONTRACTOR TO VERIFY THE EXISTENCE OF ALL UNDERGROUND UTILITIES IN THE AREA OF THE WORK. BEFORE COMMENCING NEW CONSTRUCTION, THE CONTRACTOR SHALL BE RESPONSIBLE FOR LOCATING ALL UNDERGROUND UTILITIES AND SHALL BE RESPONSIBLE FOR ALL UNKNOWN UNDERGROUND UTILITIES.
- EXISTING UNDERGROUND AND OVERHEAD PUBLIC AND PRIVATE UTILITIES AS SHOWN ARE INDICATED ACCORDING TO THE BEST INFORMATION MADE AVAILABLE TO THE ENGINEER. THE ENGINEER DOES NOT GUARANTEE NOR IS RESPONSIBLE FOR THE ACCURACY OF SUCH INFORMATION. EXISTING INDICATED ON THESE DRAWINGS. CONTRACTOR TO VERIFY EXISTING HORIZONTAL AND VERTICAL LOCATIONS PRIOR TO CONSTRUCTION.
- 3. ALL SEWER CONSTRUCTION SHALL BE PER THE CITY OF STEAMBOAT SPRINGS STANDARD SPECIFICATIONS, LATEST EDITION.
- 4. MAINTAIN 10' HORIZONTAL AND 18" VERTICAL MINIMUM SEPARATION BETWEEN ALL SANITARY SEWER MAINS, WATER MAINS & SERVICES.
- 5. MANHOLES LOCATED OUTSIDE OF THE ROADWAY SHALL PROTRUDE 1' ABOVE EXISTING GRADE TO REDUCE INFILTRATION. GRADE SURFACE TO DRAIN AROUND/AWAY FROM MANHOLE RIMS.
- 6. ALL MANHOLES LOCATED IN THE ROADWAY SHALL HAVE RIM ELEVATIONS ADJUSTED TO 4" BELOW FINISHED GRADE. IF NECESSARY, CONE SECTIONS SHALL BE ROTATED TO PREVENT LIDS BEING LOCATED WITHIN VEHICLE OR BICYCLE WHEEL PATHS.
- 7. SEWER SERVICE SHALL HAVE A MINIMUM OF 4-FT OF COVER.
- 8. WATER SERVICE SHALL HAVE A MINIMUM OF 7-FT OF COVER.
- 9. ALL WATER PIPE SHALL BE INSTALLED WITH A #10 SOLID COPPER WIRE COATED WITH 45 MIL POLYETHYLENE FOR LOCATING PURPOSES. "GLENN TEST STATIONS" BY VALVCO, INC TRACER WIRE TEST STATIONS SHALL BE INSTALLED ADJACENT TO ALL FIRE HYDRANTS. ADDITIONAL LOCATIONS MAY BE REQUIRED.
- 10. ALL MATERIALS USED FOR BACKFILL SHALL BE FREE FROM REFUSE ORGANIC MATERIAL, COBBLES, BOULDERS, LARGE ROCKS OR STONES OR FROZEN SOILS GREATER THAN 6-INCHES IN DIAMETER.
- 11. ALL TRENCHES SHALL BE COMPACTED TO 95% AS DETERMINED BY ASTM D698 (STANDARD PROCTOR) OR AS SPECIFIED BY GEOTECHNICAL
- 12. ALL WATER MAINS AND SERVICES (4-INCHES AND LARGER DIAMETER) SHALL BE PVC, NOT D.I.P.

CALL UTILITY NOTIFICATION CENTER OF



Know what's **below**. Call before you dig. CALL 2 BUSINESS DAYS IN ADVANCE BEFORE YOU DIG, GRADE, OR EXCAVATE FOR THE MARKING OF UNDERGROUND MEMBER UTILITIES.





NOT VALID WITHOUT ORIGINAL SIGNATURE AND DATE

DV. 009.

FOR CODE

COMPLIANCE

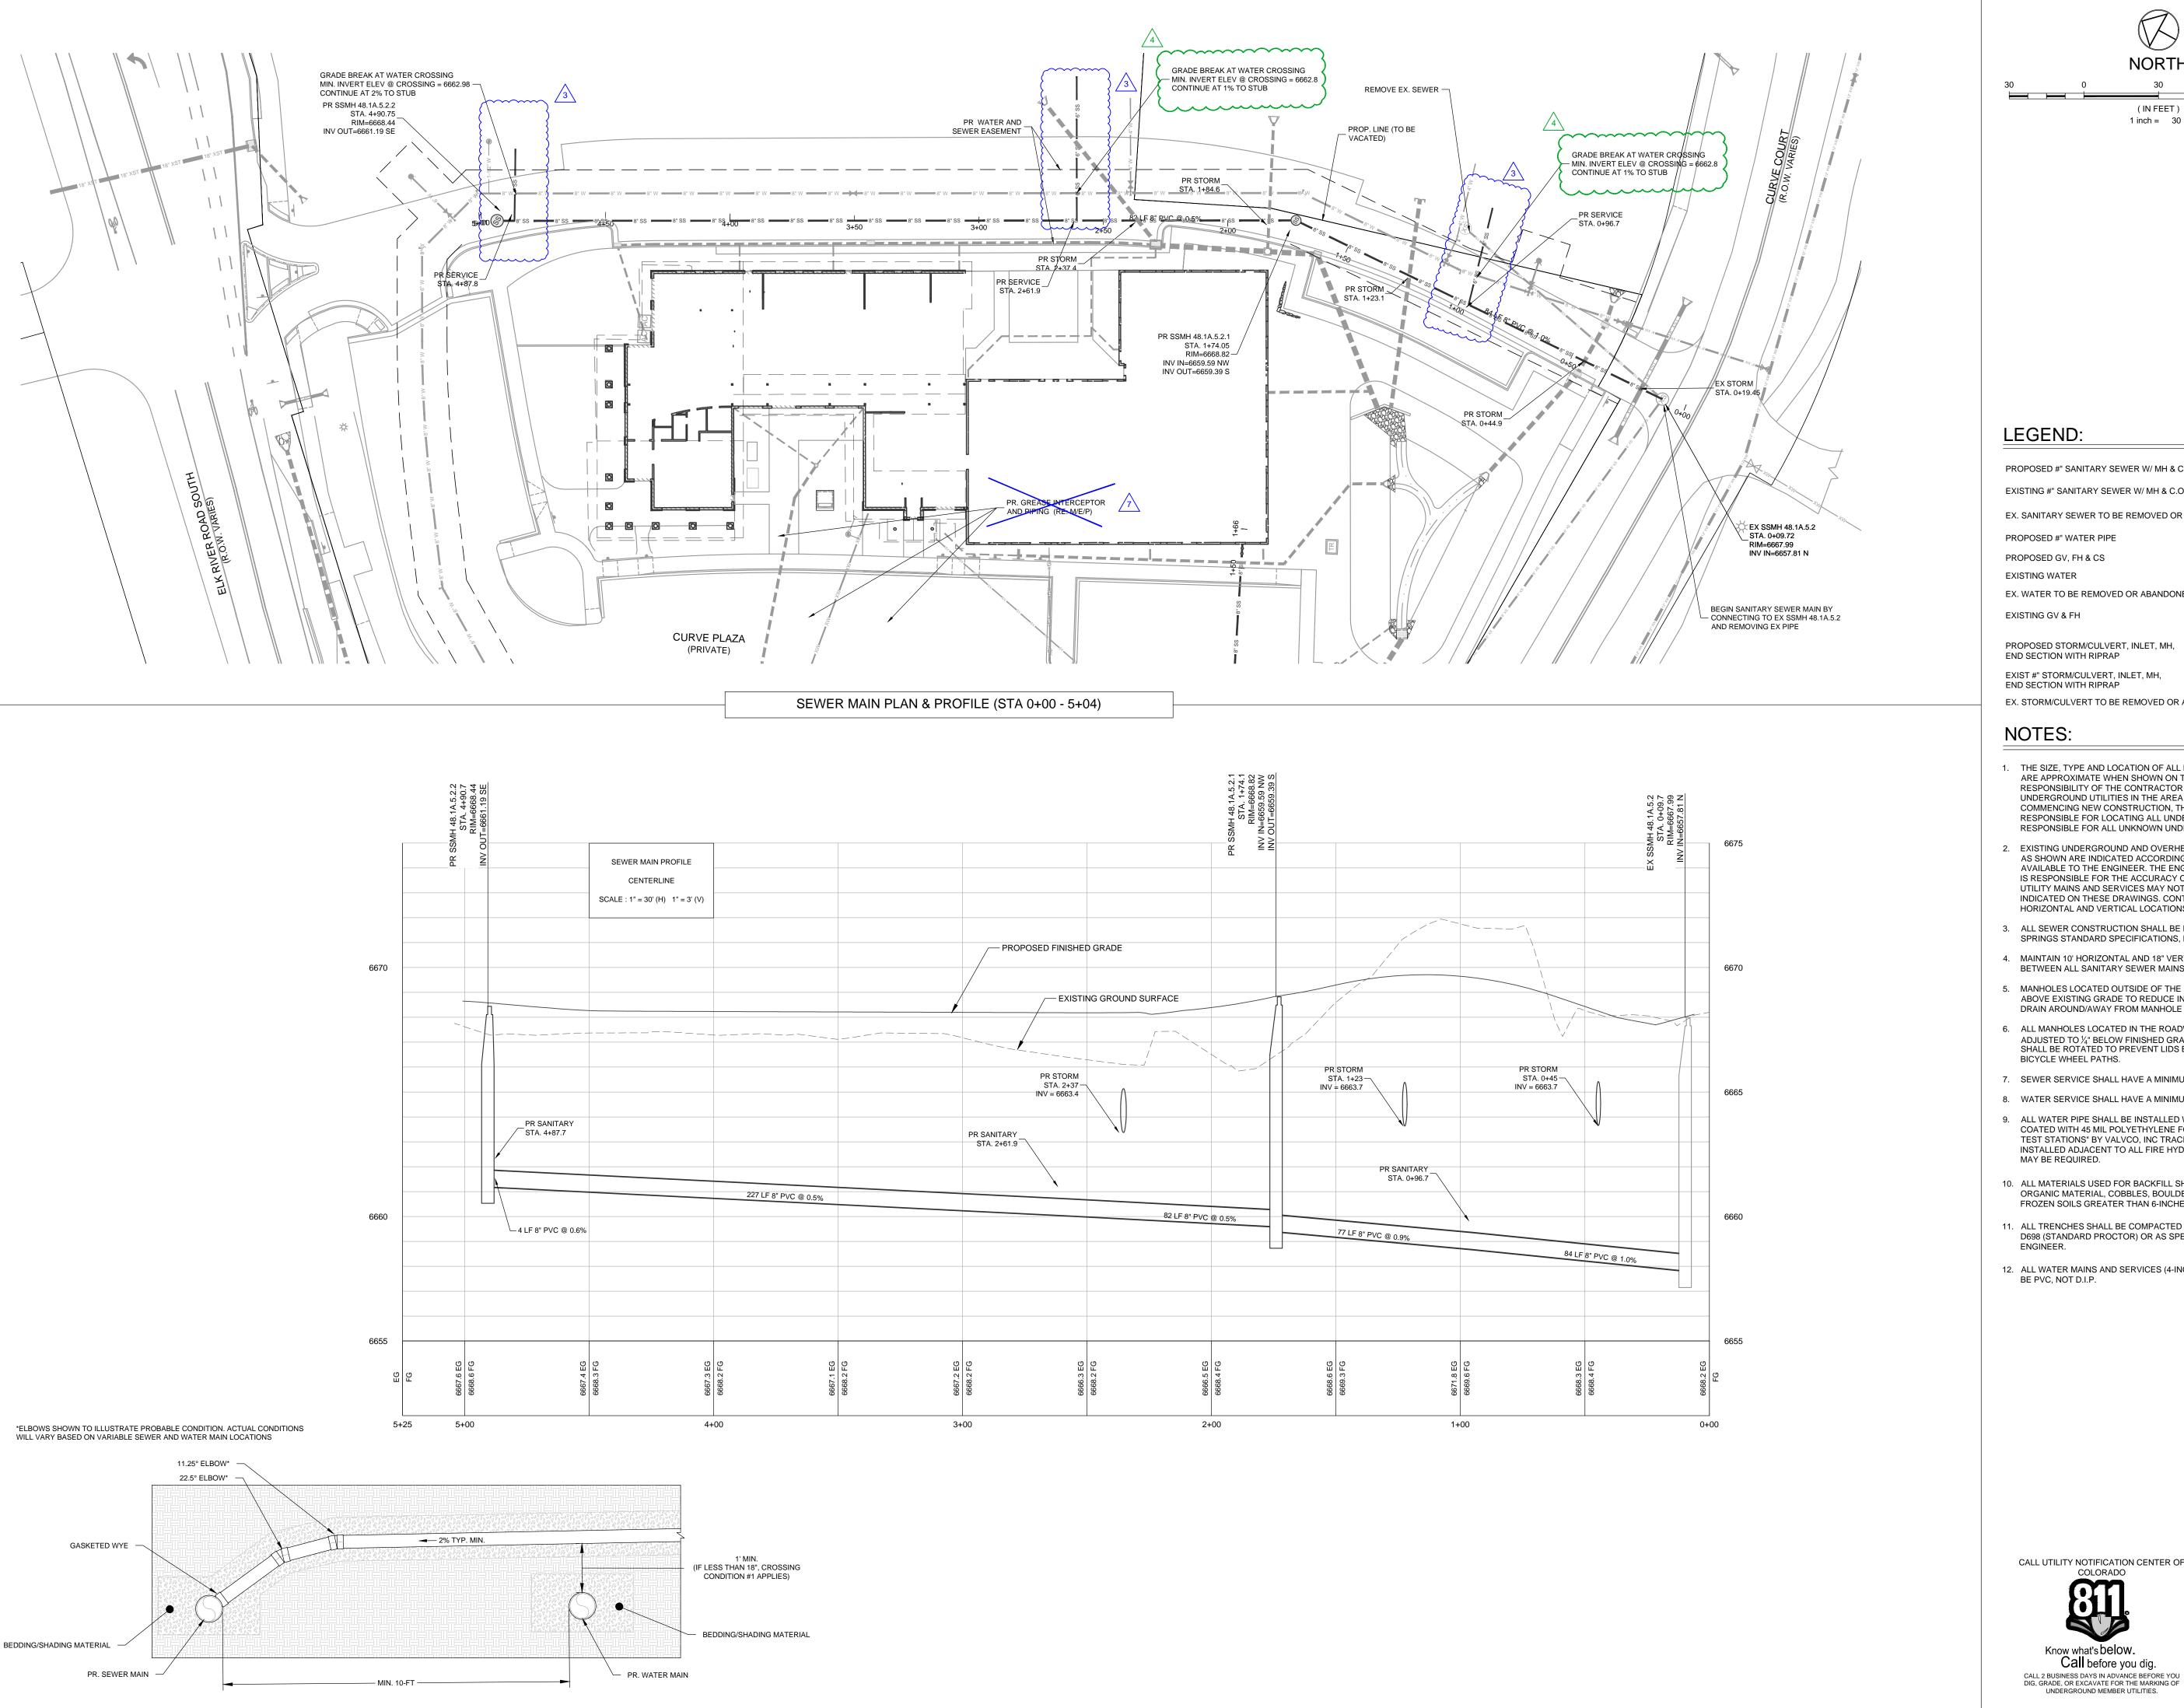

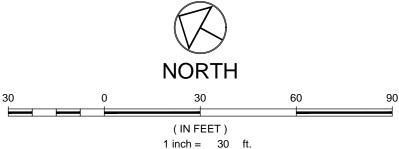

PROPOSED #" SANITARY SEWER W/ MH & C.O. EXISTING #" SANITARY SEWER W/ MH & C.O. EX. SANITARY SEWER TO BE REMOVED OR ABANDONED PROPOSED #" WATER PIPE PROPOSED GV, FH & CS EXISTING WATER EX. WATER TO BE REMOVED OR ABANDONED nt in

PROPOSED STORM/CULVERT, INLET, MH, END SECTION WITH RIPRAP EXIST #" STORM/CULVERT, INLET, MH,

18" XST (ST)


EX. STORM/CULVERT TO BE REMOVED OR ABANDONED XST DEMO


- 1. THE SIZE, TYPE AND LOCATION OF ALL KNOWN UNDERGROUND UTILITIES ARE APPROXIMATE WHEN SHOWN ON THESE DRAWINGS. IT SHALL BE THE RESPONSIBILITY OF THE CONTRACTOR TO VERIFY THE EXISTENCE OF ALL UNDERGROUND UTILITIES IN THE AREA OF THE WORK. BEFORE COMMENCING NEW CONSTRUCTION, THE CONTRACTOR SHALL BE RESPONSIBLE FOR LOCATING ALL UNDERGROUND UTILITIES AND SHALL BE RESPONSIBLE FOR ALL UNKNOWN UNDERGROUND UTILITIES.
- 2. EXISTING UNDERGROUND AND OVERHEAD PUBLIC AND PRIVATE UTILITIES AS SHOWN ARE INDICATED ACCORDING TO THE BEST INFORMATION MADE AVAILABLE TO THE ENGINEER. THE ENGINEER DOES NOT GUARANTEE NOR IS RESPONSIBLE FOR THE ACCURACY OF SUCH INFORMATION. EXISTING UTILITY MAINS AND SERVICES MAY NOT BE STRAIGHT LINES OR AS INDICATED ON THESE DRAWINGS. CONTRACTOR TO VERIFY EXISTING HORIZONTAL AND VERTICAL LOCATIONS PRIOR TO CONSTRUCTION.
- 3. ALL SEWER CONSTRUCTION SHALL BE PER THE CITY OF STEAMBOAT SPRINGS STANDARD SPECIFICATIONS, LATEST EDITION.
- 4. MAINTAIN 10' HORIZONTAL AND 18" VERTICAL MINIMUM SEPARATION BETWEEN ALL SANITARY SEWER MAINS, WATER MAINS & SERVICES.
- 5. MANHOLES LOCATED OUTSIDE OF THE ROADWAY SHALL PROTRUDE 1' ABOVE EXISTING GRADE TO REDUCE INFILTRATION. GRADE SURFACE TO DRAIN AROUND/AWAY FROM MANHOLE RIMS.
- 6. ALL MANHOLES LOCATED IN THE ROADWAY SHALL HAVE RIM ELEVATIONS ADJUSTED TO 1/4" BELOW FINISHED GRADE. IF NECESSARY, CONE SECTIONS SHALL BE ROTATED TO PREVENT LIDS BEING LOCATED WITHIN VEHICLE OR
- 7. SEWER SERVICE SHALL HAVE A MINIMUM OF 4-FT OF COVER.
- 8. WATER SERVICE SHALL HAVE A MINIMUM OF 7-FT OF COVER.
- 9. ALL WATER PIPE SHALL BE INSTALLED WITH A #10 SOLID COPPER WIRE COATED WITH 45 MIL POLYETHYLENE FOR LOCATING PURPOSES. "GLENN TEST STATIONS" BY VALVCO, INC TRACER WIRE TEST STATIONS SHALL BE INSTALLED ADJACENT TO ALL FIRE HYDRANTS. ADDITIONAL LOCATIONS
- 10. ALL MATERIALS USED FOR BACKFILL SHALL BE FREE FROM REFUSE ORGANIC MATERIAL, COBBLES, BOULDERS, LARGE ROCKS OR STONES OR FROZEN SOILS GREATER THAN 6-INCHES IN DIAMETER.
- 11. ALL TRENCHES SHALL BE COMPACTED TO 95% AS DETERMINED BY ASTM D698 (STANDARD PROCTOR) OR AS SPECIFIED BY GEOTECHNICAL
- 12. ALL WATER MAINS AND SERVICES (4-INCHES AND LARGER DIAMETER) SHALL BE PVC, NOT D.I.P.



NOT VALID WITHOUT ORIGINAL SIGNATURE AND DATE

SHEET

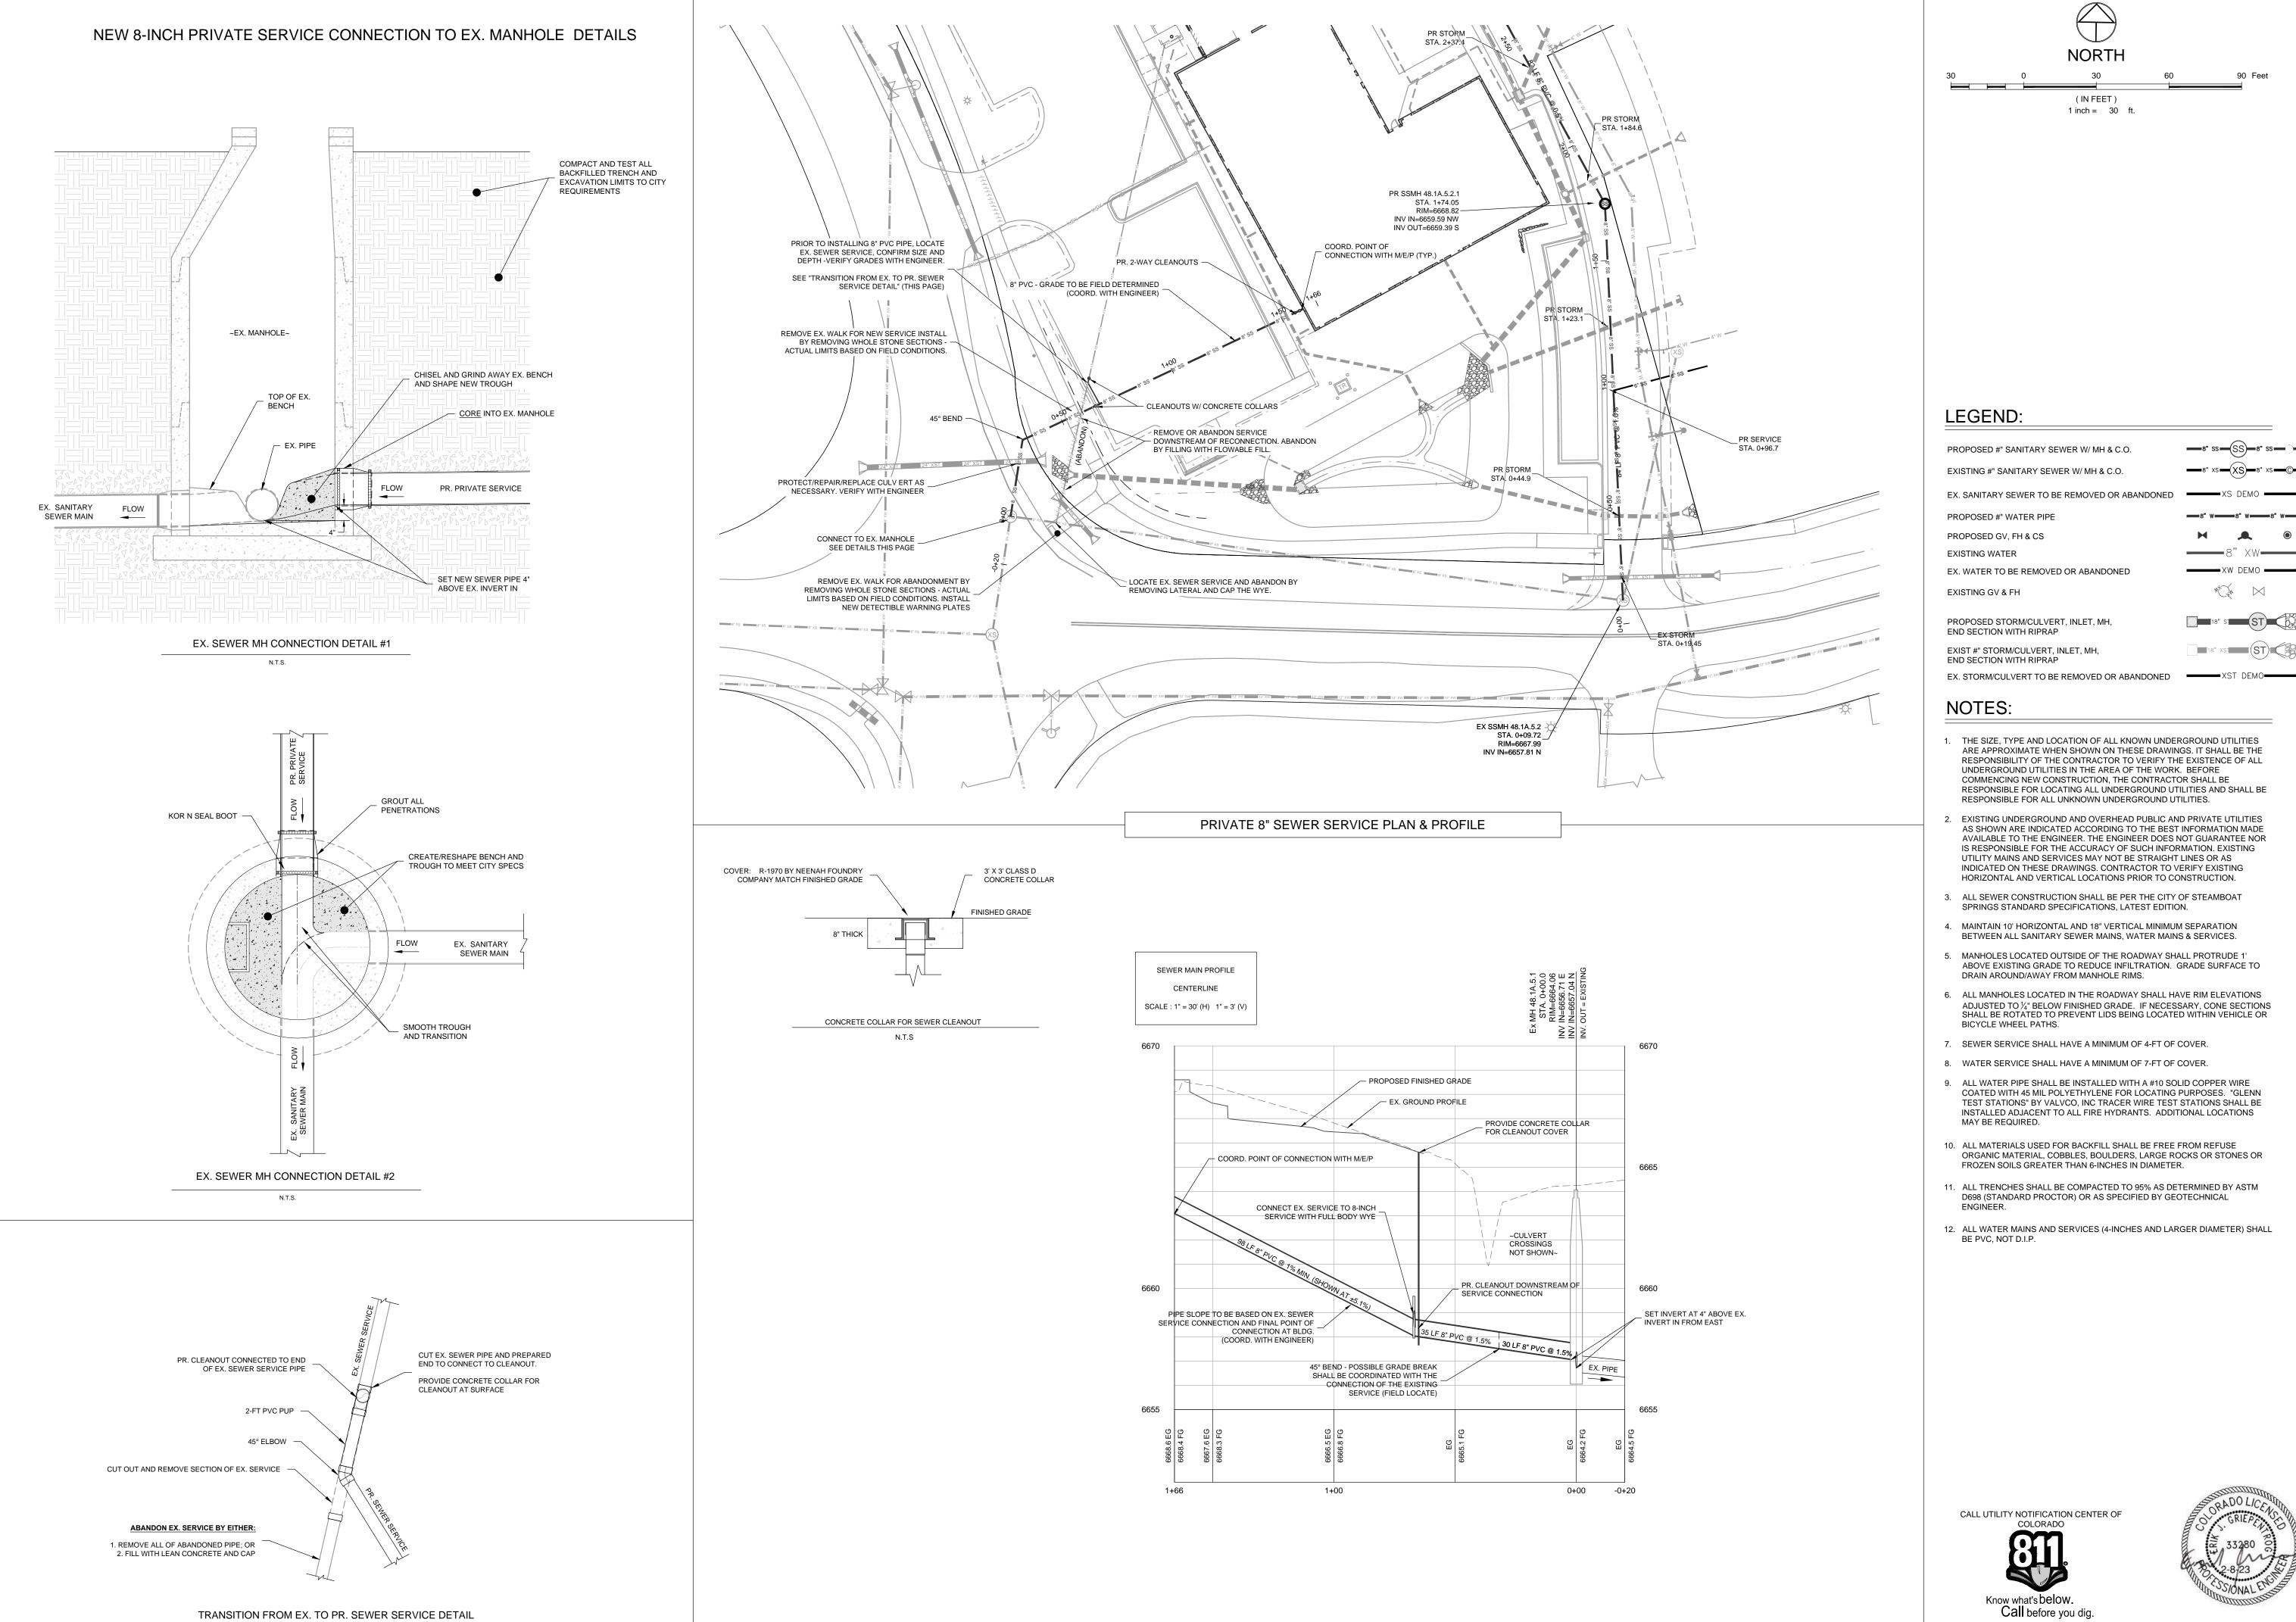

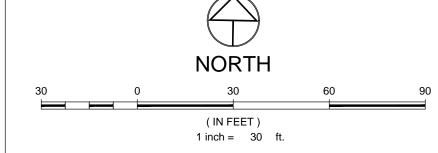

-8" SS-8" SS-PROPOSED #" SANITARY SEWER W/ MH & C.O. 8" XS (XS) 8" XS (C) EXISTING #" SANITARY SEWER W/ MH & C.O. EX. SANITARY SEWER TO BE REMOVED OR ABANDONED PROPOSED #" WATER PIPE PROPOSED GV, FH & CS **EXISTING WATER** EX. WATER TO BE REMOVED OR ABANDONED XW DEMO nt in **EXISTING GV & FH** PROPOSED STORM/CULVERT, INLET, MH, END SECTION WITH RIPRAP

18" XST (ST)

NOTES:

- 1. THE SIZE, TYPE AND LOCATION OF ALL KNOWN UNDERGROUND UTILITIES ARE APPROXIMATE WHEN SHOWN ON THESE DRAWINGS. IT SHALL BE THE RESPONSIBILITY OF THE CONTRACTOR TO VERIFY THE EXISTENCE OF ALL UNDERGROUND UTILITIES IN THE AREA OF THE WORK. BEFORE COMMENCING NEW CONSTRUCTION, THE CONTRACTOR SHALL BE RESPONSIBLE FOR LOCATING ALL UNDERGROUND UTILITIES AND SHALL BE RESPONSIBLE FOR ALL UNKNOWN UNDERGROUND UTILITIES.
- EXISTING UNDERGROUND AND OVERHEAD PUBLIC AND PRIVATE UTILITIES AS SHOWN ARE INDICATED ACCORDING TO THE BEST INFORMATION MADE AVAILABLE TO THE ENGINEER. THE ENGINEER DOES NOT GUARANTEE NOR IS RESPONSIBLE FOR THE ACCURACY OF SUCH INFORMATION. EXISTING UTILITY MAINS AND SERVICES MAY NOT BE STRAIGHT LINES OR AS INDICATED ON THESE DRAWINGS. CONTRACTOR TO VERIFY EXISTING HORIZONTAL AND VERTICAL LOCATIONS PRIOR TO CONSTRUCTION.
- 3. ALL SEWER CONSTRUCTION SHALL BE PER THE CITY OF STEAMBOAT SPRINGS STANDARD SPECIFICATIONS, LATEST EDITION.
- 4. MAINTAIN 10' HORIZONTAL AND 18" VERTICAL MINIMUM SEPARATION BETWEEN ALL SANITARY SEWER MAINS, WATER MAINS & SERVICES.
- 5. MANHOLES LOCATED OUTSIDE OF THE ROADWAY SHALL PROTRUDE 1' ABOVE EXISTING GRADE TO REDUCE INFILTRATION. GRADE SURFACE TO DRAIN AROUND/AWAY FROM MANHOLE RIMS.
- 6. ALL MANHOLES LOCATED IN THE ROADWAY SHALL HAVE RIM ELEVATIONS ADJUSTED TO 1/4" BELOW FINISHED GRADE. IF NECESSARY, CONE SECTIONS SHALL BE ROTATED TO PREVENT LIDS BEING LOCATED WITHIN VEHICLE OR BICYCLE WHEEL PATHS.
- 7. SEWER SERVICE SHALL HAVE A MINIMUM OF 4-FT OF COVER.
- 8. WATER SERVICE SHALL HAVE A MINIMUM OF 7-FT OF COVER.
- 9. ALL WATER PIPE SHALL BE INSTALLED WITH A #10 SOLID COPPER WIRE COATED WITH 45 MIL POLYETHYLENE FOR LOCATING PURPOSES. "GLENN TEST STATIONS" BY VALVCO, INC TRACER WIRE TEST STATIONS SHALL BE INSTALLED ADJACENT TO ALL FIRE HYDRANTS. ADDITIONAL LOCATIONS MAY BE REQUIRED.
- 10. ALL MATERIALS USED FOR BACKFILL SHALL BE FREE FROM REFUSE ORGANIC MATERIAL, COBBLES, BOULDERS, LARGE ROCKS OR STONES OR FROZEN SOILS GREATER THAN 6-INCHES IN DIAMETER.
- 11. ALL TRENCHES SHALL BE COMPACTED TO 95% AS DETERMINED BY ASTM D698 (STANDARD PROCTOR) OR AS SPECIFIED BY GEOTECHNICAL
- 12. ALL WATER MAINS AND SERVICES (4-INCHES AND LARGER DIAMETER) SHALL BE PVC, NOT D.I.P.

CALL 2 BUSINESS DAYS IN ADVANCE BEFORE YOU DIG, GRADE, OR EXCAVATE FOR THE MARKING OF







NOT VALID WITHOUT ORIGINAL SIGNATURE AND DATE

SHEET

N.T.S.

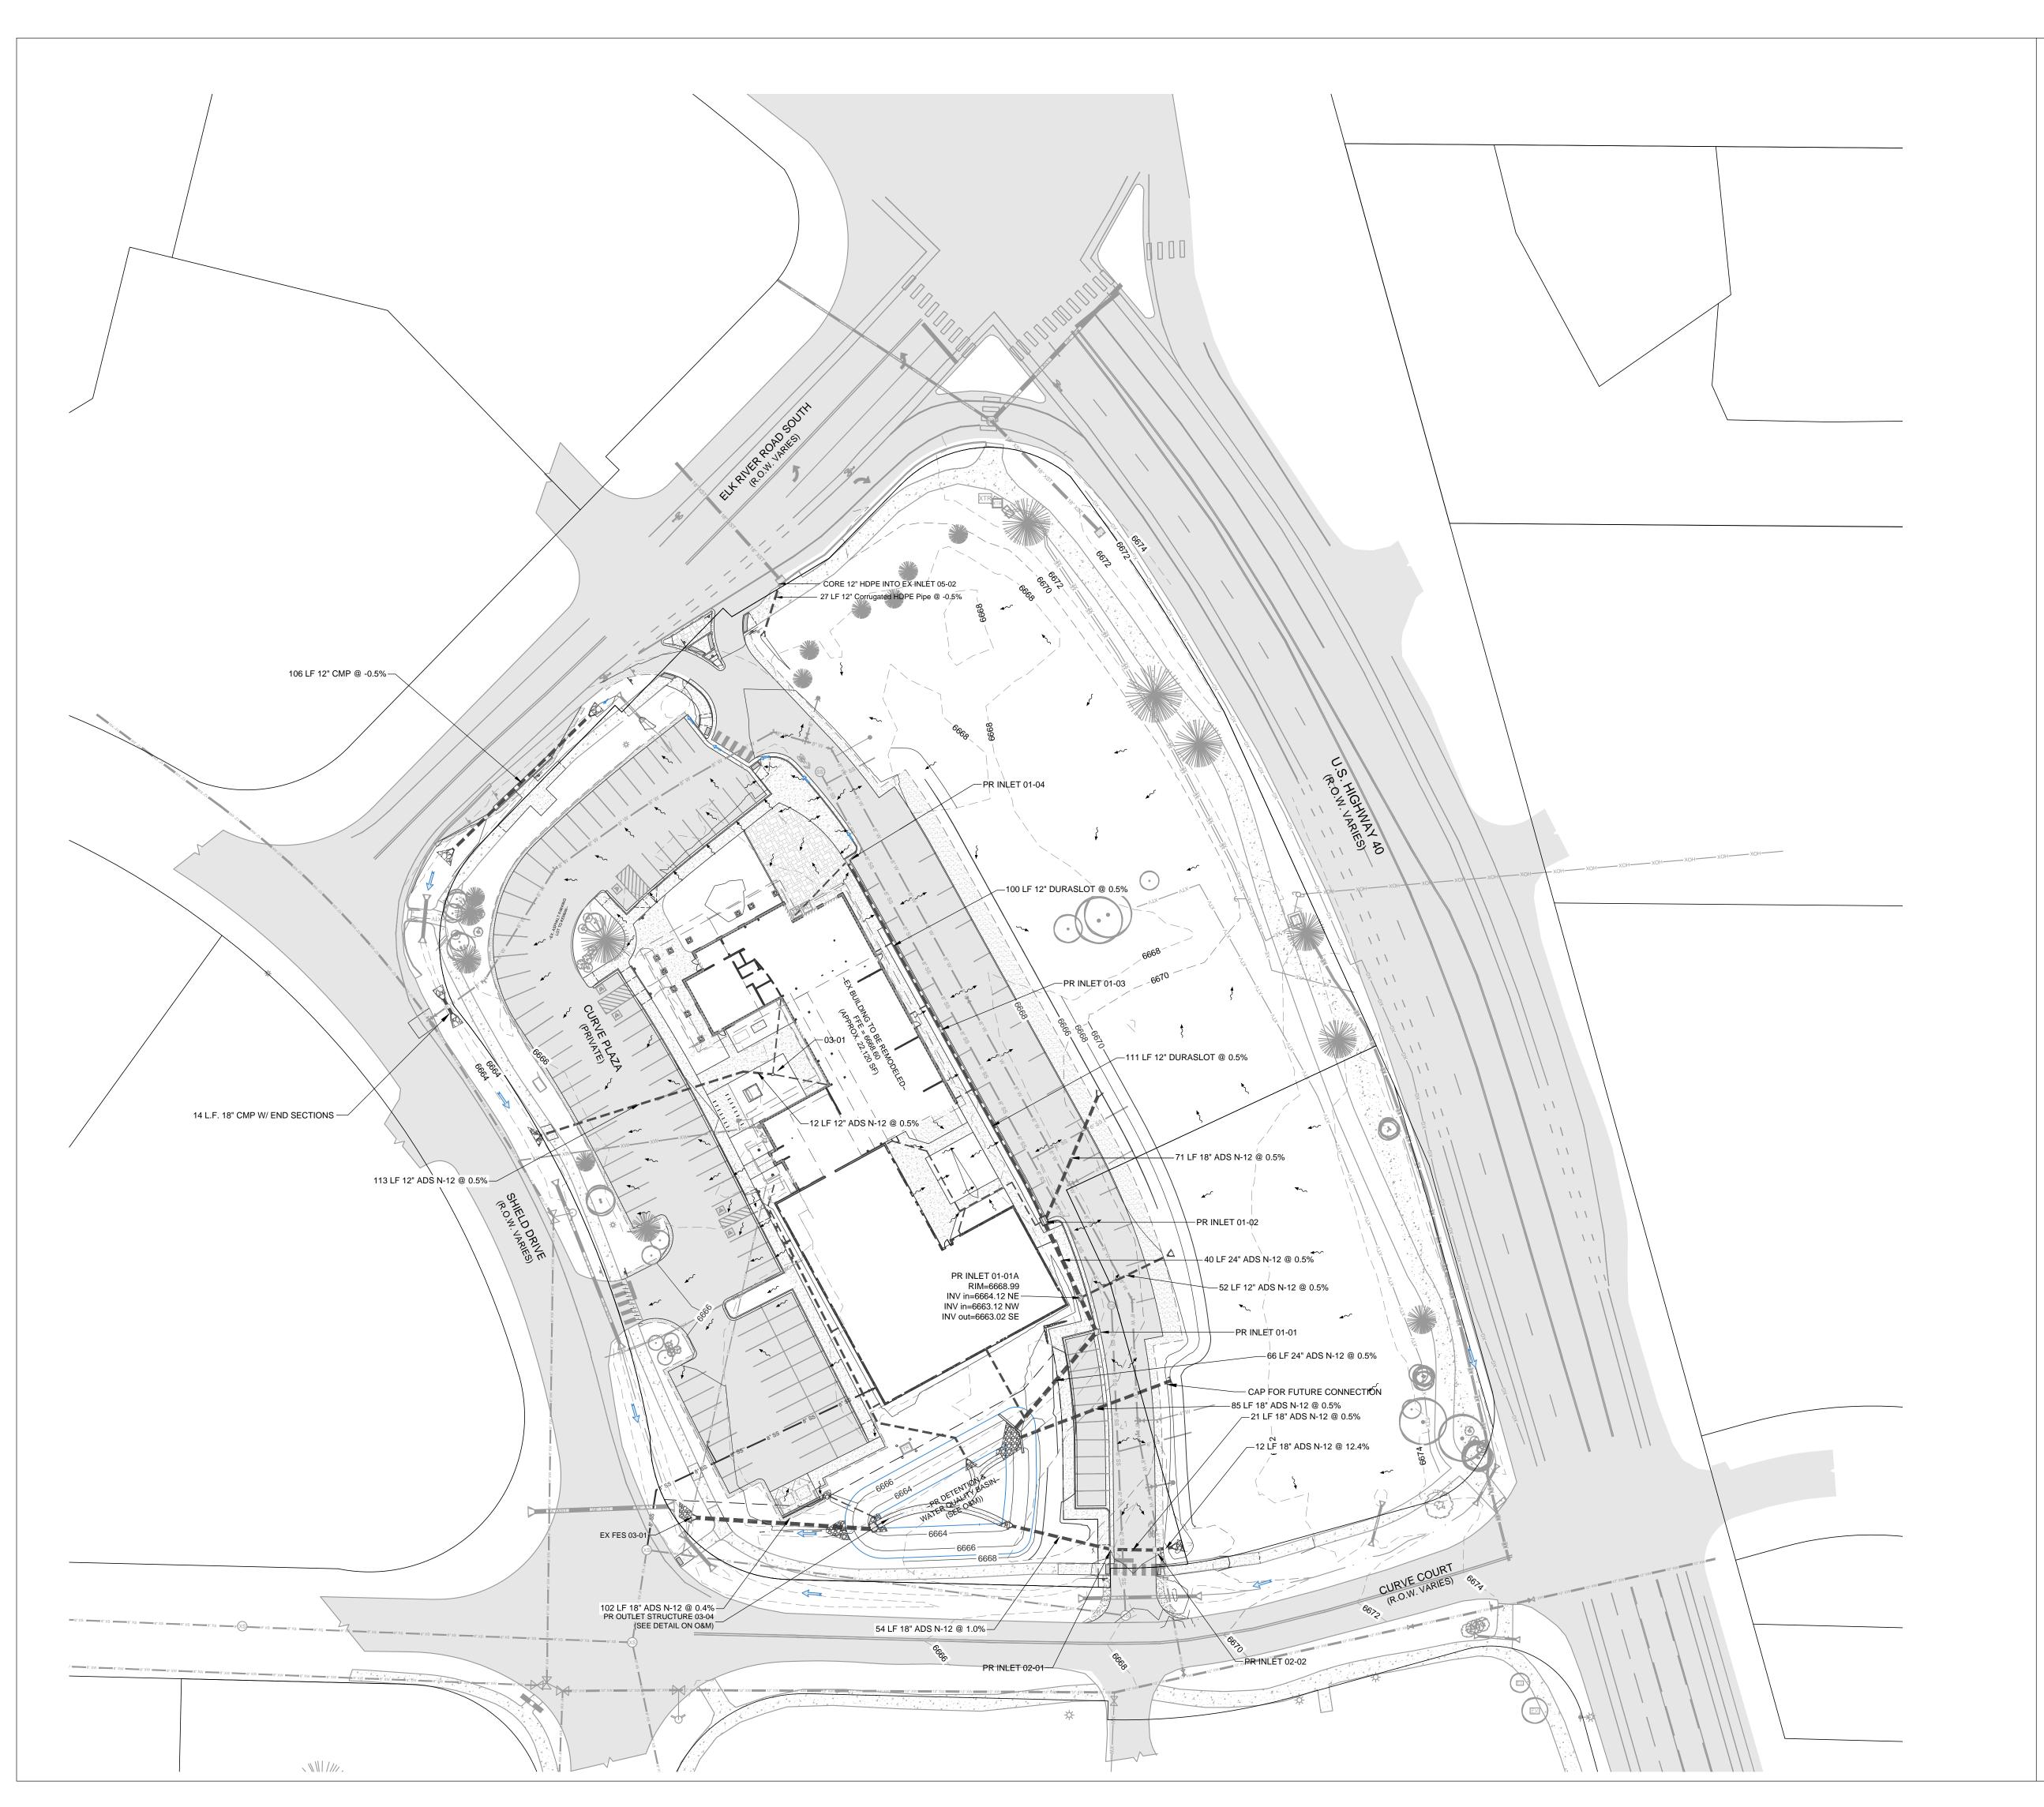

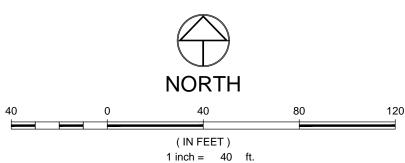

EXISTING STORM SEWER PROPOSED STORM SEWER PROPOSED STORM INLET (CURB & AREA) PROPOSED MAJOR CONTOUR PROPOSED MINOR CONTOUR EXISTING MAJOR CONTOUR EXISTING MINOR CONTOUR

PROPOSED SWALE PROPOSED CURB & GUTTER PROPERTY BOUNDARY PROPOSED LOT LINE EXISTING RIGHT OF WAY

FLOOD HAZARD LIMITS PROPOSED SPOT ELEVATION EXISTING SPOT ELEVATION

PROPOSED OVERLAND FLOW DIRECTION W/SLOPE PROPOSED CHANNELIZED FLOW DIRECTION W/ SLOPE EXISTING CHANNELIZED FLOW DIRECTION

NOTES:

- 1. THE SIZE, TYPE AND LOCATION OF ALL KNOWN UNDERGROUND UTILITIES ARE APPROXIMATE WHEN SHOWN ON THESE DRAWINGS. IT SHALL BE THE RESPONSIBILITY OF THE DEVELOPER TO VERIFY THE EXISTENCE OF ALL UNDERGROUND UTILITIES IN THE AREA OF THE WORK. BEFORE COMMENCING NEW CONSTRUCTION, THE CONTRACTOR SHALL BE RESPONSIBLE FOR LOCATING ALL UNDERGROUND UTILITIES AND SHALL BE
- ALL PROJECT DATA IS ON VERTICAL DATUM; NAVD 88. SEE COVER SHEET FOR BENCHMARK REFERENCES.
- ELEVATIONS FOR IMPROVEMENTS THAT ARE CONTROLLED BY ADJACENT EXISTING FACILITIES (SUCH AS PROPOSED GUTTERS ALONG EXISTING ASPHALT) MAY REQUIRE ADJUSTMENT BASED ON ACTUAL CONDITIONS.
- 4. SEE SOILS REPORT FOR PAVEMENT, SUBGRADE AND MATERIAL PREPARATION, DESIGN AND RECOMMENDATIONS.
- 5. ALL CURB SPOTS SHOWN ARE FLOWLINE ELEVATIONS, UNLESS NOTED OTHERWISE. ALL OTHER SPOTS ARE FINISHED GRADE ELEVATIONS.
- 6. LIMITS OF EXISTING FACILITIES OR MATERIALS SHOWN AS REMAINING MAY VARY SUBSTANTIALLY BASED ON ACTUAL CONDITION, CHUNKING, DAMAGE DURING CONSTRUCTION OR OTHER DISCOVERIES. LIMITS OF WORK SHOULD THEREFORE NOT BE CONSIDERED ABSOLUTE OR STATIC AND ADDITIONAL IMPROVEMENTS SHOULD BE ANTICIPATED.
- PROVIDE POSITIVE DRAINAGE AWAY FROM STRUCTURES AT ALL LOCATIONS. NOTIFY ENGINEER IMMEDIATELY IF CONDITIONS APPEAR TO PREVENT POSITIVE DRAINAGE FOR A MINIMUM DISTANCE OF 10-FT FROM FOUNDATION.

(FROM C.002 - NOTE #28): DIMENSIONS FOR LAYOUT AND CONSTRUCTION ARE NOT TO BE SCALED FROM ANY DRAWING. IF PERTINENT DIMENSIONS OR ELEVATIONS ARE NOT SHOWN, CONTACT THE DESIGNER FOR CLARIFICATION, AND ANNOTATE THE PROVIDED DIMENSION ON THE AS-BUILT RECORD DRAWINGS. CONTOURS ARE NOT SUITABLE FOR CONSTRUCTION LAYOUT.

CALL UTILITY NOTIFICATION CENTER OF

Know what's **below**. Call before you dig. CALL 2 BUSINESS DAYS IN ADVANCE BEFORE YOU DIG, GRADE, OR EXCAVATE FOR THE MARKING OF UNDERGROUND MEMBER UTILITIES.




.


00.10

- RESPONSIBLE FOR FOR ALL UNKNOWN UNDERGROUND UTILITIES.
- SMOOTH TRANSITIONS WHERE NECESSARY.

rading

C.300

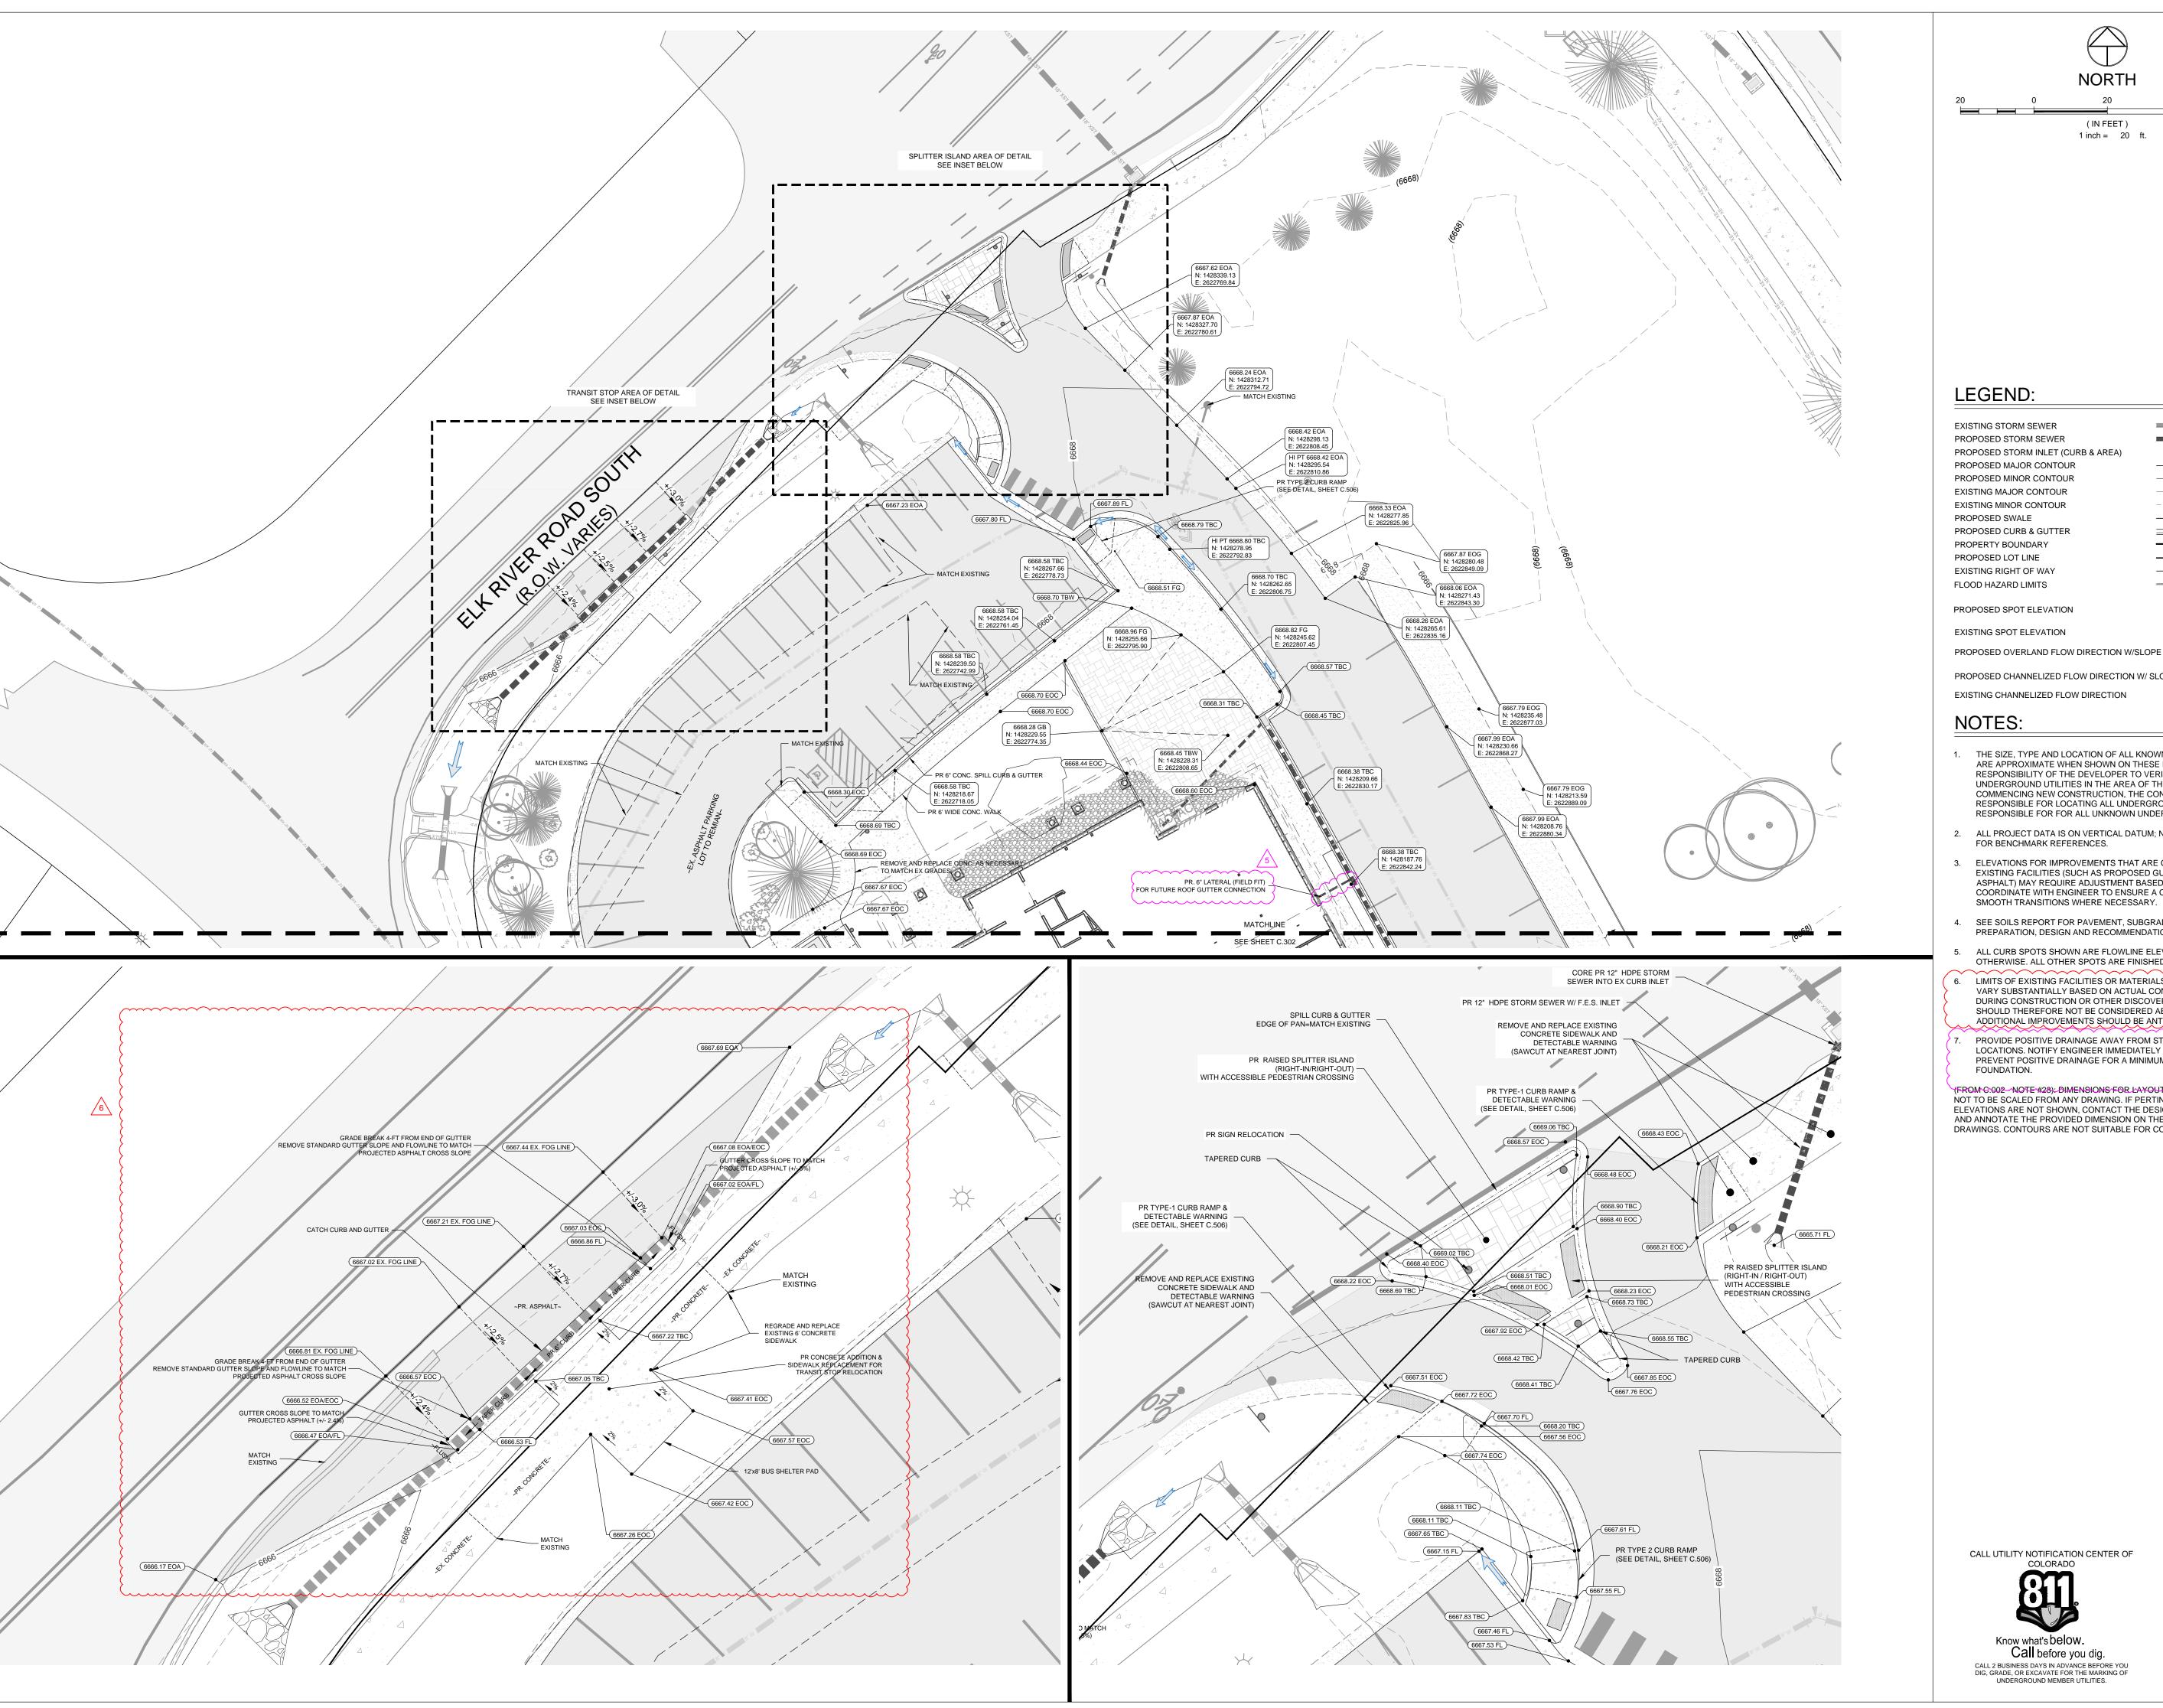

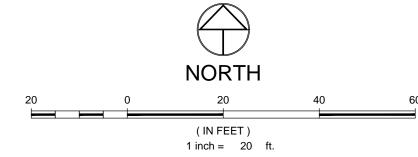

EXISTING STORM SEWER PROPOSED STORM SEWER PROPOSED STORM INLET (CURB & AREA) PROPOSED MAJOR CONTOUR PROPOSED MINOR CONTOUR

.

.

00.10 X

00.10 PROPOSED SPOT ELEVATION


PROPOSED CHANNELIZED FLOW DIRECTION W/ SLOPE


- 1. THE SIZE, TYPE AND LOCATION OF ALL KNOWN UNDERGROUND UTILITIES ARE APPROXIMATE WHEN SHOWN ON THESE DRAWINGS. IT SHALL BE THE RESPONSIBILITY OF THE DEVELOPER TO VERIFY THE EXISTENCE OF ALL UNDERGROUND UTILITIES IN THE AREA OF THE WORK. BEFORE COMMENCING NEW CONSTRUCTION, THE CONTRACTOR SHALL BE RESPONSIBLE FOR LOCATING ALL UNDERGROUND UTILITIES AND SHALL BE RESPONSIBLE FOR FOR ALL UNKNOWN UNDERGROUND UTILITIES.
- ALL PROJECT DATA IS ON VERTICAL DATUM; NAVD 88. SEE COVER SHEET FOR BENCHMARK REFERENCES.
- ELEVATIONS FOR IMPROVEMENTS THAT ARE CONTROLLED BY ADJACENT EXISTING FACILITIES (SUCH AS PROPOSED GUTTERS ALONG EXISTING ASPHALT) MAY REQUIRE ADJUSTMENT BASED ON ACTUAL CONDITIONS. SMOOTH TRANSITIONS WHERE NECESSARY.
- 4. SEE SOILS REPORT FOR PAVEMENT, SUBGRADE AND MATERIAL PREPARATION, DESIGN AND RECOMMENDATIONS.
- ALL CURB SPOTS SHOWN ARE FLOWLINE ELEVATIONS, UNLESS NOTED OTHERWISE. ALL OTHER SPOTS ARE FINISHED GRADE ELEVATIONS.
- LIMITS OF EXISTING FACILITIES OR MATERIALS SHOWN AS REMAINING MAY VARY SUBSTANTIALLY BASED ON ACTUAL CONDITION, CHUNKING, DAMAGE DURING CONSTRUCTION OR OTHER DISCOVERIES. LIMITS OF WORK SHOULD THEREFORE NOT BE CONSIDERED ABSOLUTE OR STATIC AND ADDITIONAL IMPROVEMENTS SHOULD BE ANTICIPATED.
- PROVIDE POSITIVE DRAINAGE AWAY FROM STRUCTURES AT ALL LOCATIONS. NOTIFY ENGINEER IMMEDIATELY IF CONDITIONS APPEAR TO PREVENT POSITIVE DRAINAGE FOR A MINIMUM DISTANCE OF 10-FT FROM

YFROM C:002-NOTE: #28): DIMENSIONS FOR LAYOUT AND CONSTRUCTION ARE NOT TO BE SCALED FROM ANY DRAWING. IF PERTINENT DIMENSIONS OR ELEVATIONS ARE NOT SHOWN, CONTACT THE DESIGNER FOR CLARIFICATION, AND ANNOTATE THE PROVIDED DIMENSION ON THE AS-BUILT RECORD DRAWINGS. CONTOURS ARE NOT SUITABLE FOR CONSTRUCTION LAYOUT.

etailed

SHEET C.301

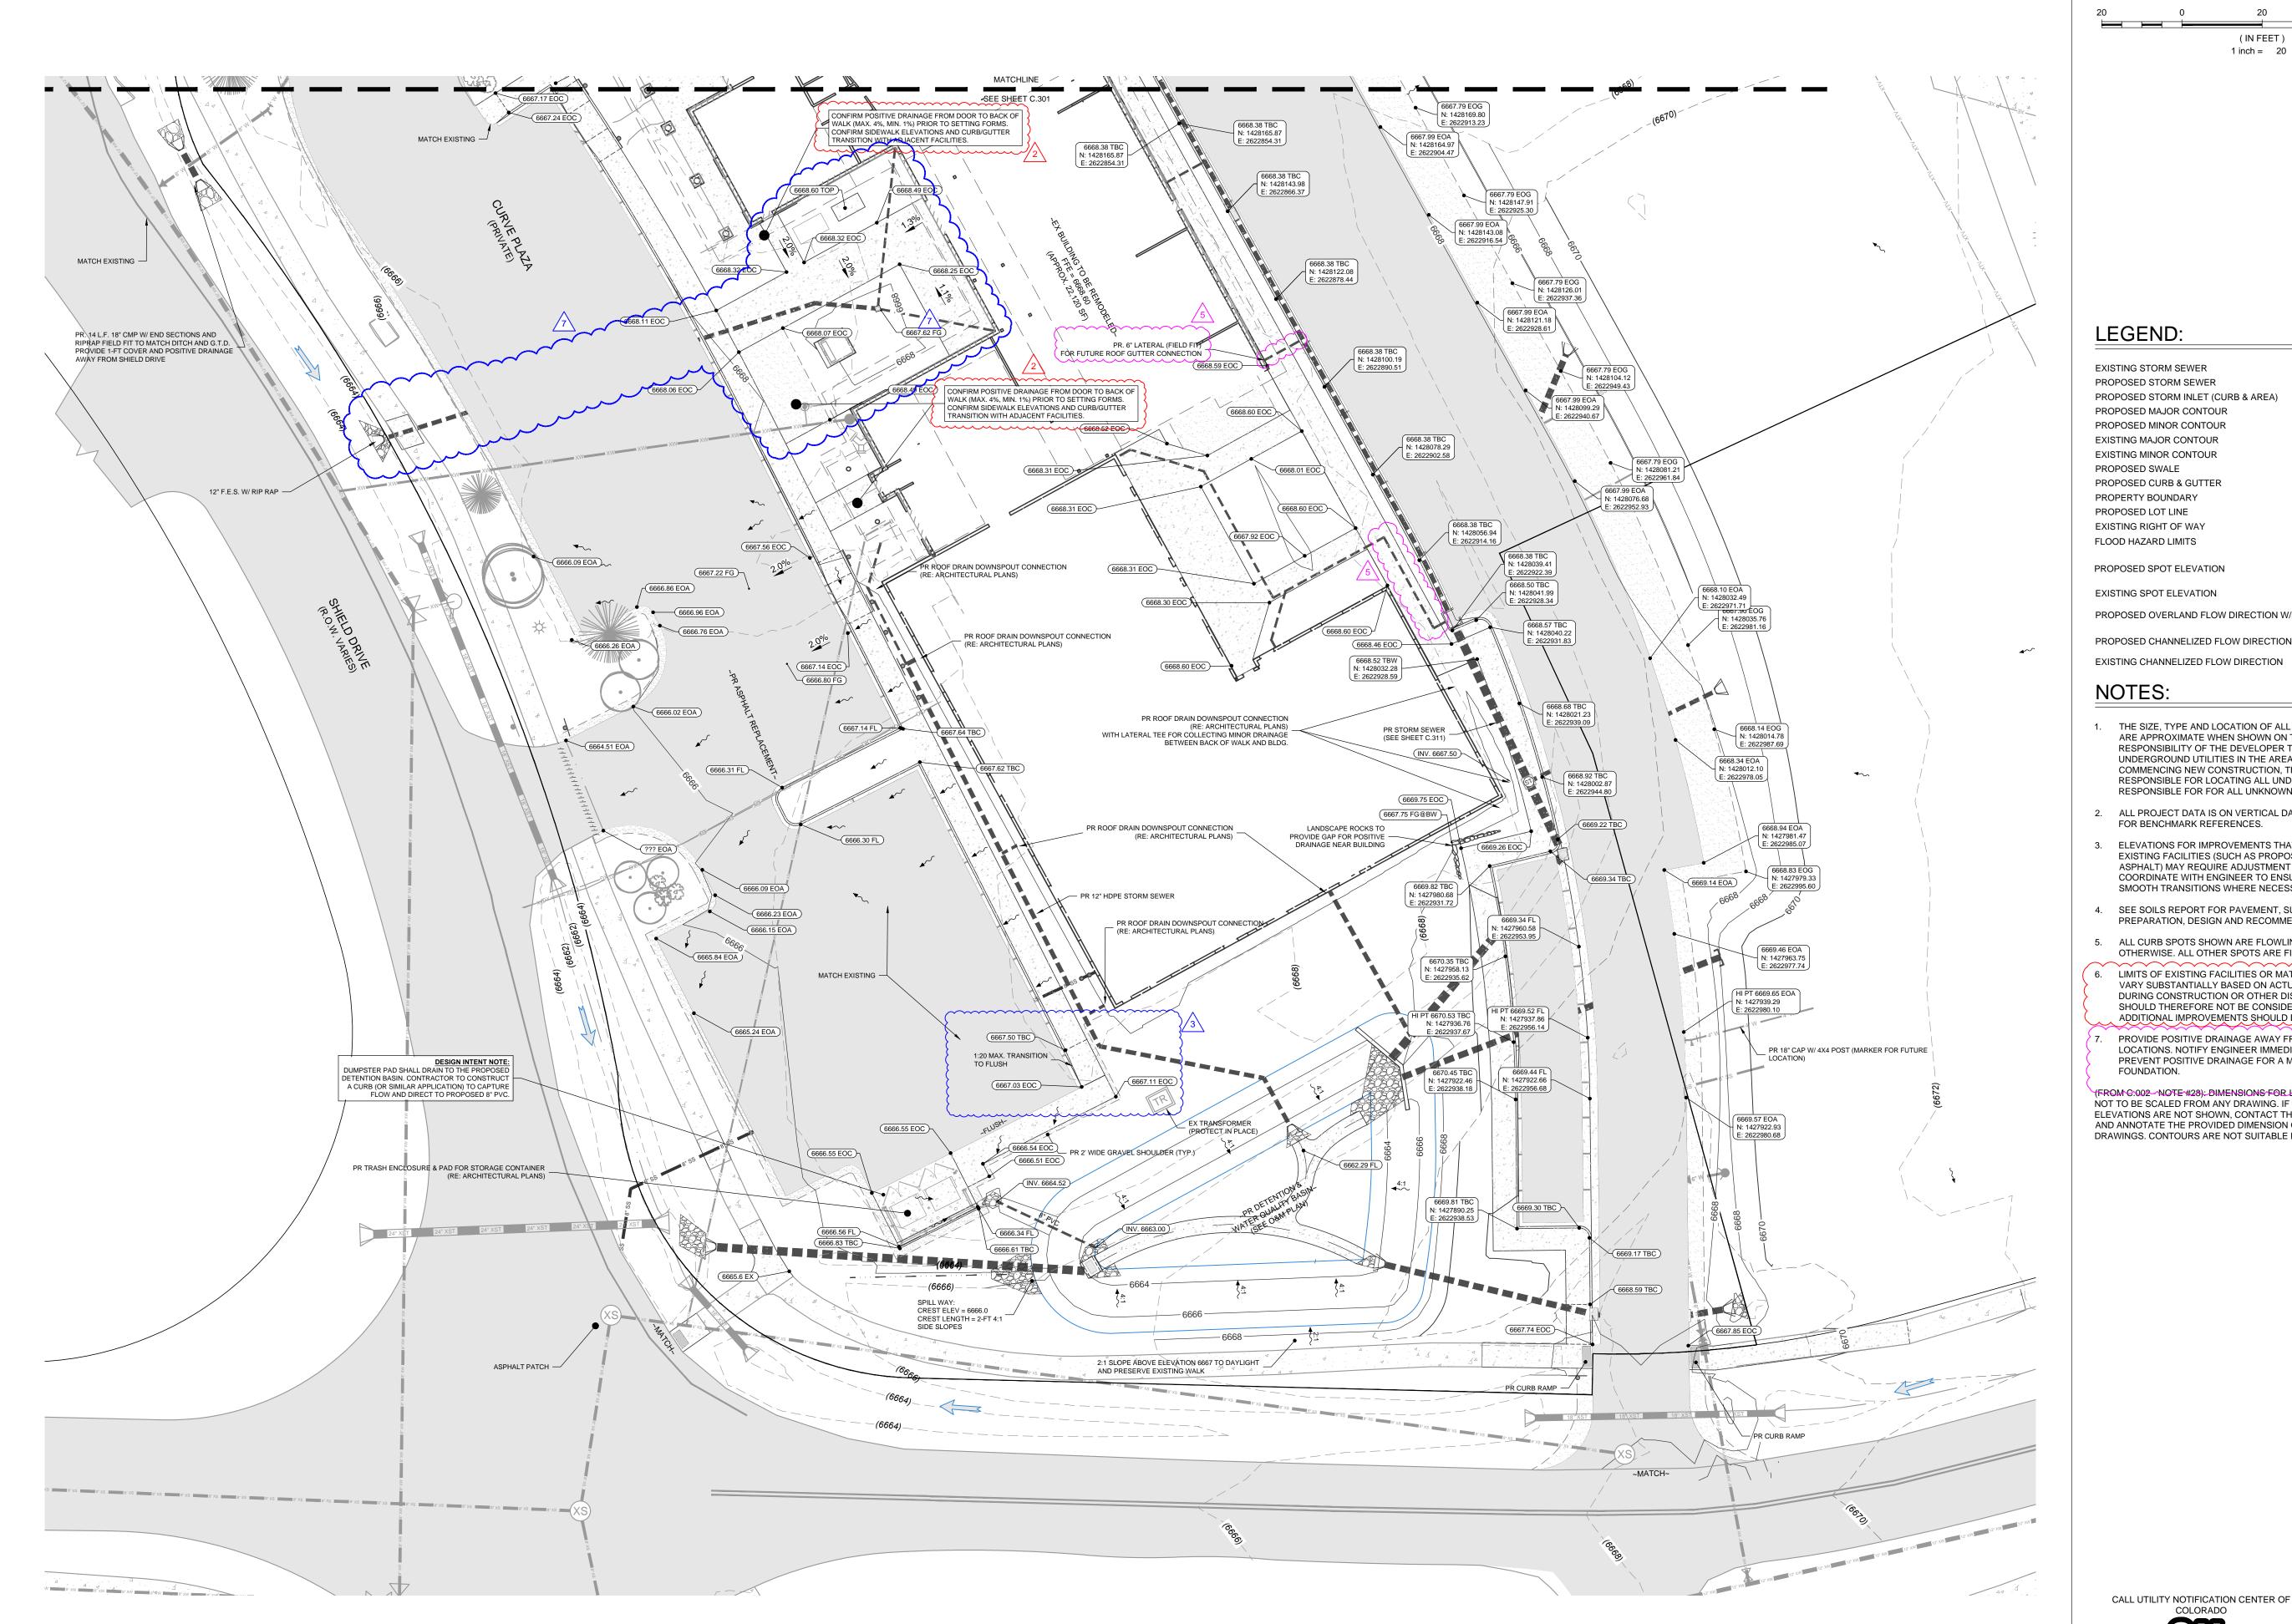

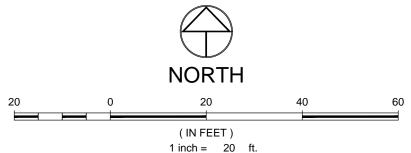

EXISTING STORM SEWER PROPOSED STORM SEWER PROPOSED STORM INLET (CURB & AREA) PROPOSED MAJOR CONTOUR PROPOSED MINOR CONTOUR EXISTING MAJOR CONTOUR EXISTING MINOR CONTOUR PROPOSED SWALE PROPOSED CURB & GUTTER PROPERTY BOUNDARY PROPOSED LOT LINE EXISTING RIGHT OF WAY

FLOOD HAZARD LIMITS PROPOSED SPOT ELEVATION EXISTING SPOT ELEVATION

PROPOSED CHANNELIZED FLOW DIRECTION W/ SLOPE EXISTING CHANNELIZED FLOW DIRECTION

NOTES:

- 1. THE SIZE, TYPE AND LOCATION OF ALL KNOWN UNDERGROUND UTILITIES ARE APPROXIMATE WHEN SHOWN ON THESE DRAWINGS. IT SHALL BE THE RESPONSIBILITY OF THE DEVELOPER TO VERIFY THE EXISTENCE OF ALL UNDERGROUND UTILITIES IN THE AREA OF THE WORK. BEFORE COMMENCING NEW CONSTRUCTION, THE CONTRACTOR SHALL BE RESPONSIBLE FOR LOCATING ALL UNDERGROUND UTILITIES AND SHALL BE RESPONSIBLE FOR FOR ALL UNKNOWN UNDERGROUND UTILITIES.
- 2. ALL PROJECT DATA IS ON VERTICAL DATUM; NAVD 88. SEE COVER SHEET FOR BENCHMARK REFERENCES.
- EXISTING FACILITIES (SUCH AS PROPOSED GUTTERS ALONG EXISTING ASPHALT) MAY REQUIRE ADJUSTMENT BASED ON ACTUAL CONDITIONS. SMOOTH TRANSITIONS WHERE NECESSARY.
- 5. ALL CURB SPOTS SHOWN ARE FLOWLINE ELEVATIONS, UNLESS NOTED
- OTHERWISE. ALL OTHER SPOTS ARE FINISHED GRADE ELEVATIONS. 6. LIMITS OF EXISTING FACILITIES OR MATERIALS SHOWN AS REMAINING MAY VARY SUBSTANTIALLY BASED ON ACTUAL CONDITION, CHUNKING, DAMAGE DURING CONSTRUCTION OR OTHER DISCOVERIES. LIMITS OF WORK SHOULD THEREFORE NOT BE CONSIDERED ABSOLUTE OR STATIC AND ADDITIONAL IMPROVEMENTS SHOULD BE ANTICIPATED.
- PROVIDE POSITIVE DRAINAGE AWAY FROM STRUCTURES AT ALL LOCATIONS. NOTIFY ENGINEER IMMEDIATELY IF CONDITIONS APPEAR TO PREVENT POSITIVE DRAINAGE FOR A MINIMUM DISTANCE OF 10-FT FROM FOUNDATION.

(FROM C:002 NOTE #28): DIMENSIONS FOR LAYOUT AND CONSTRUCTION ARE NOT TO BE SCALED FROM ANY DRAWING. IF PERTINENT DIMENSIONS OR ELEVATIONS ARE NOT SHOWN, CONTACT THE DESIGNER FOR CLARIFICATION, AND ANNOTATE THE PROVIDED DIMENSION ON THE AS-BUILT RECORD DRAWINGS. CONTOURS ARE NOT SUITABLE FOR CONSTRUCTION LAYOUT.

COLORADO

Know what's below. Call before you dig. CALL 2 BUSINESS DAYS IN ADVANCE BEFORE YOU DIG, GRADE, OR EXCAVATE FOR THE MARKING OF



.

00.10 00.10 X

PROPOSED OVERLAND FLOW DIRECTION W/SLOPE

- ELEVATIONS FOR IMPROVEMENTS THAT ARE CONTROLLED BY ADJACENT
- 4. SEE SOILS REPORT FOR PAVEMENT, SUBGRADE AND MATERIAL PREPARATION, DESIGN AND RECOMMENDATIONS.





etailed

SHEET

C.302



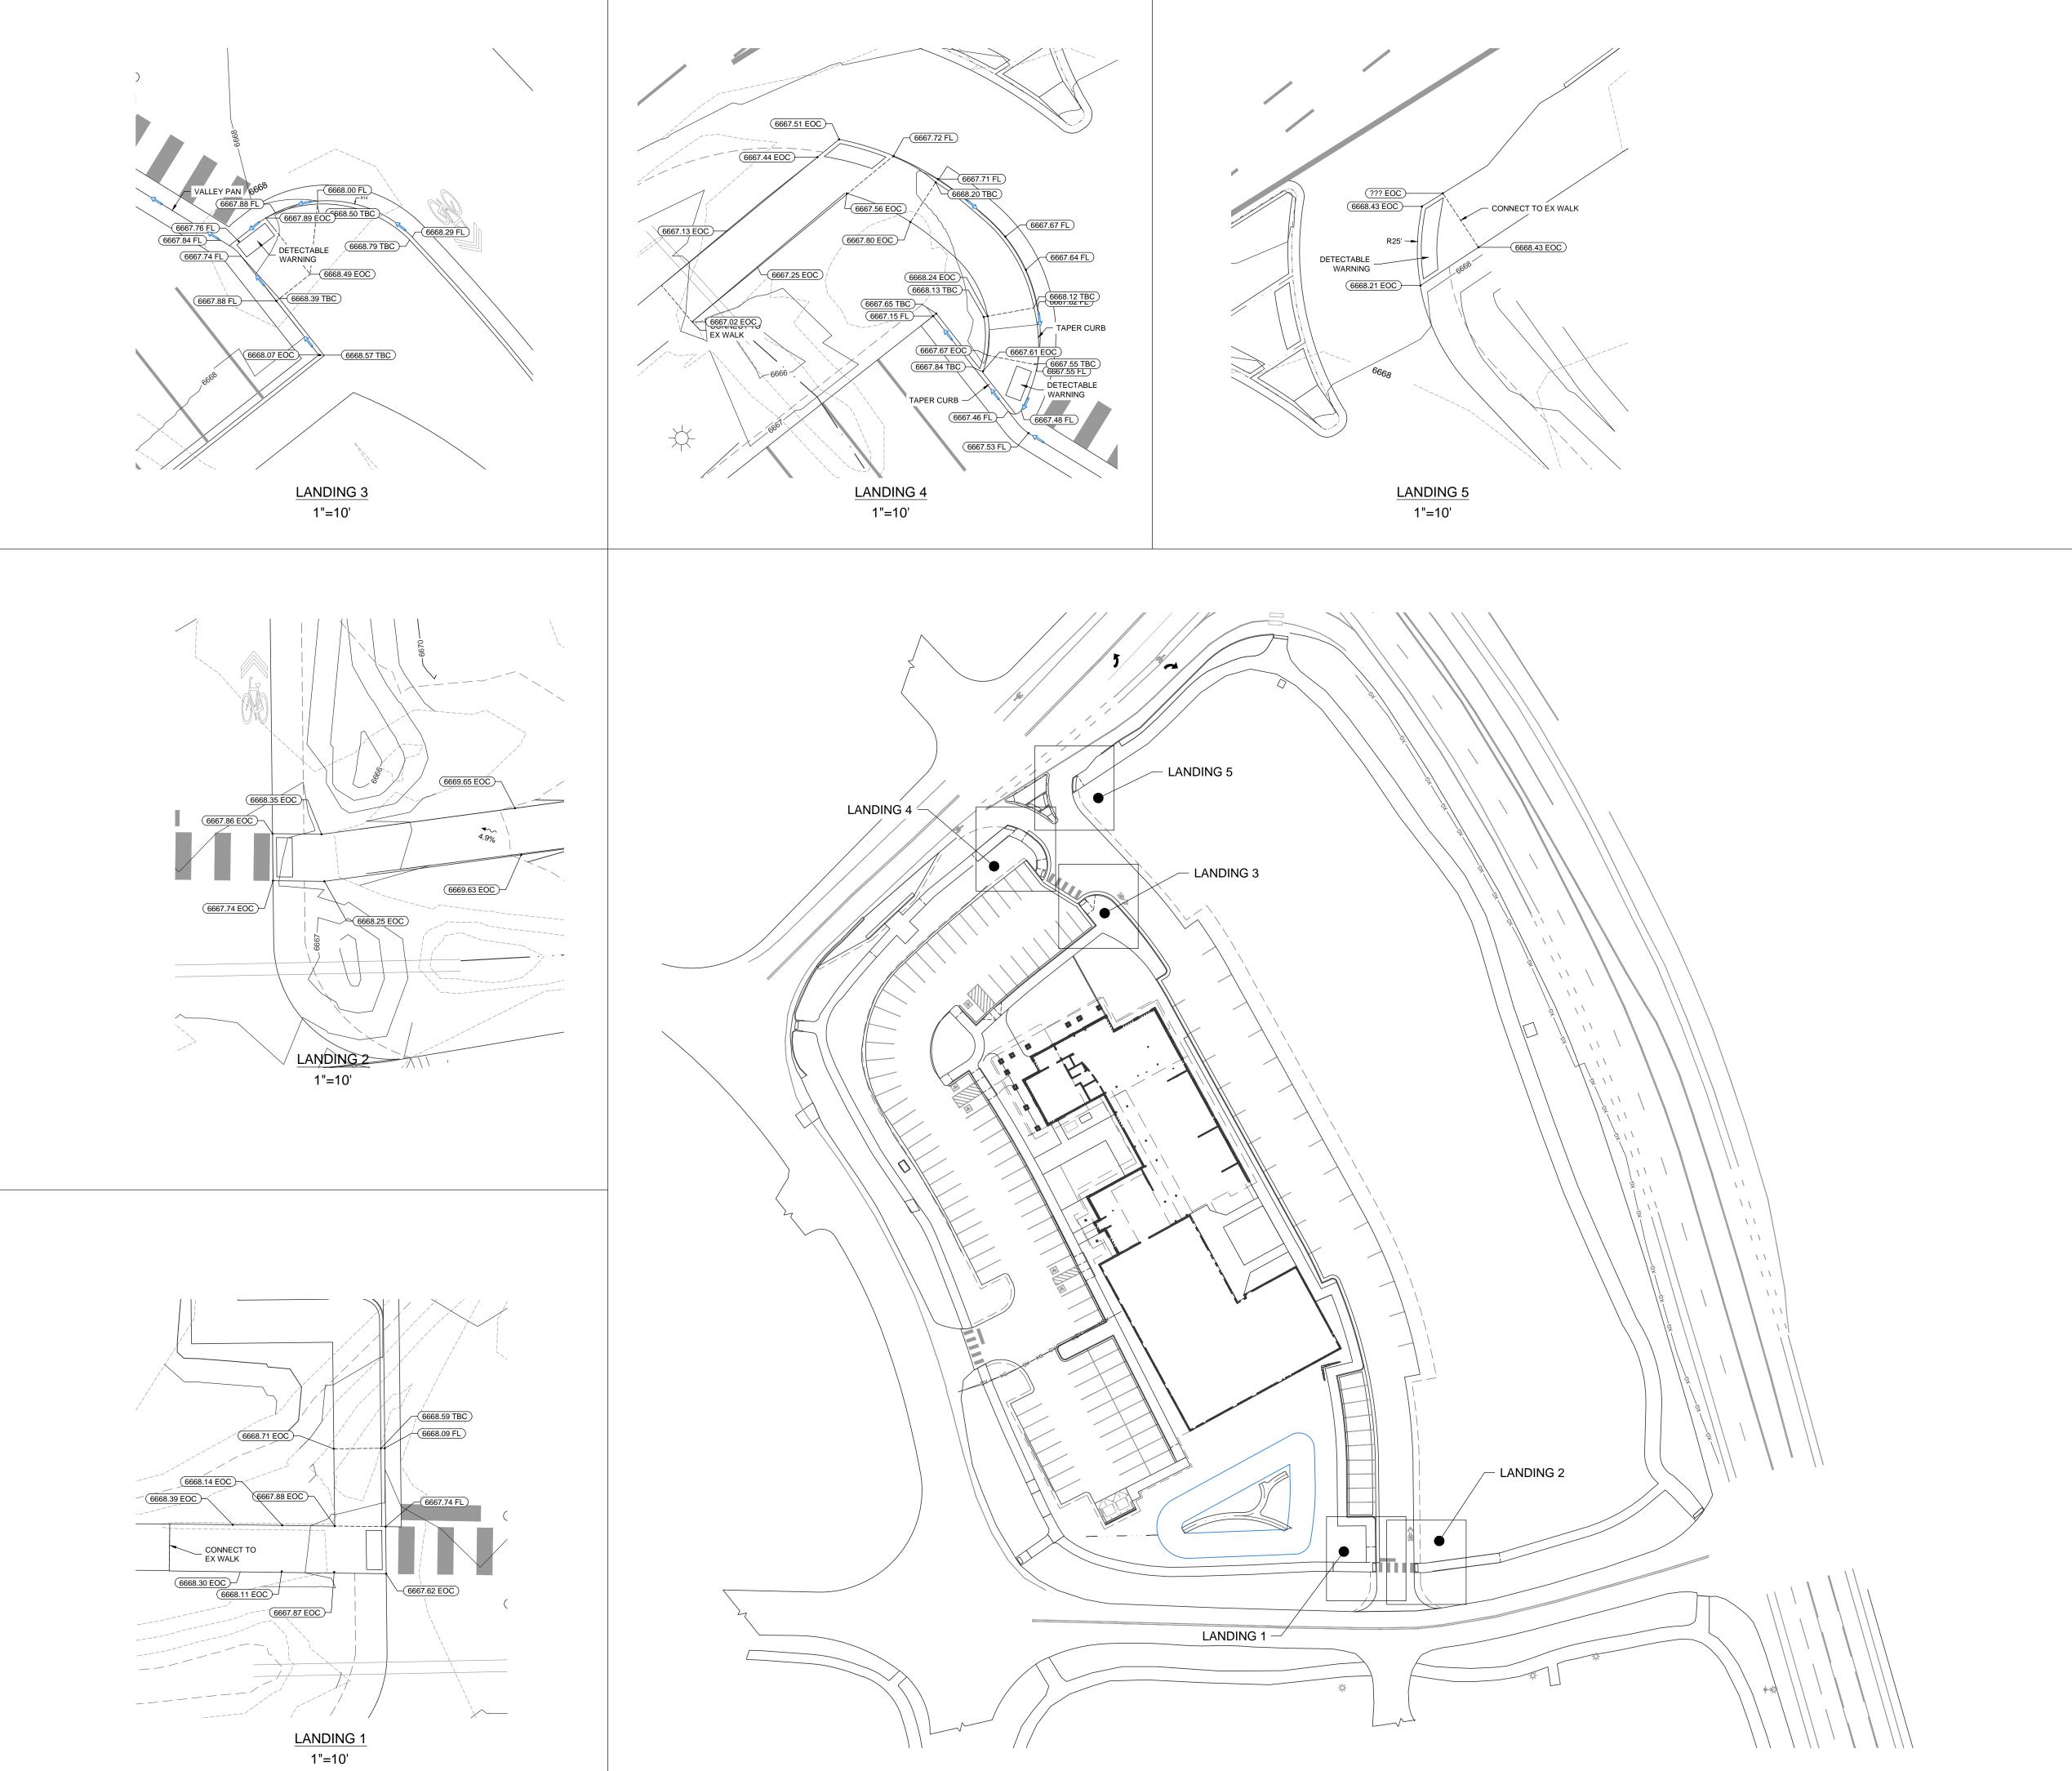

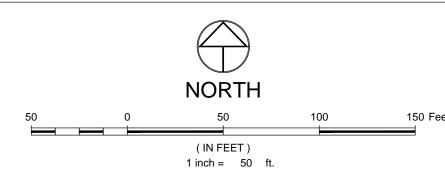

EXISTING STORM SEWER PROPOSED STORM SEWER PROPOSED STORM INLET (CURB & AREA) PROPOSED MAJOR CONTOUR PROPOSED MINOR CONTOUR EXISTING MAJOR CONTOUR

EXISTING MINOR CONTOUR PROPOSED SWALE PROPOSED CURB & GUTTER PROPERTY BOUNDARY PROPOSED LOT LINE EXISTING RIGHT OF WAY

PROPOSED SPOT ELEVATION EXISTING SPOT ELEVATION

PROPOSED OVERLAND FLOW DIRECTION W/SLOPE PROPOSED CHANNELIZED FLOW DIRECTION W/ SLOPE EXISTING CHANNELIZED FLOW DIRECTION

NOTES:

- 1. THE SIZE, TYPE AND LOCATION OF ALL KNOWN UNDERGROUND UTILITIES ARE APPROXIMATE WHEN SHOWN ON THESE DRAWINGS. IT SHALL BE THE RESPONSIBILITY OF THE DEVELOPER TO VERIFY THE EXISTENCE OF ALL UNDERGROUND UTILITIES IN THE AREA OF THE WORK. BEFORE COMMENCING NEW CONSTRUCTION, THE CONTRACTOR SHALL BE RESPONSIBLE FOR LOCATING ALL UNDERGROUND UTILITIES AND SHALL BE RESPONSIBLE FOR FOR ALL UNKNOWN UNDERGROUND UTILITIES.
- 4. SEE SOILS REPORT FOR PAVEMENT, SUBGRADE AND MATERIAL PREPARATION, DESIGN AND RECOMMENDATIONS.
- 5. ALL CURB SPOTS SHOWN ARE FLOWLINE ELEVATIONS, UNLESS NOTED OTHERWISE. ALL OTHER SPOTS ARE FINISHED GRADE ELEVATIONS.
- 6. LIMITS OF EXISTING FACILITIES OR MATERIALS SHOWN AS REMAINING MAY VARY SUBSTANTIALLY BASED ON ACTUAL CONDITION, CHUNKING, DAMAGE DURING CONSTRUCTION OR OTHER DISCOVERIES. LIMITS OF WORK SHOULD THEREFORE NOT BE CONSIDERED ABSOLUTE OR STATIC AND ADDITIONAL IMPROVEMENTS SHOULD BE ANTICIPATED.
- PROVIDE POSITIVE DRAINAGE AWAY FROM STRUCTURES AT ALL LOCATIONS. NOTIFY ENGINEER IMMEDIATELY IF CONDITIONS APPEAR TO PREVENT POSITIVE DRAINAGE FOR A MINIMUM DISTANCE OF 10-FT FROM

(FROM C.002 - NOTE #28): DIMENSIONS FOR LAYOUT AND CONSTRUCTION ARE NOT TO BE SCALED FROM ANY DRAWING. IF PERTINENT DIMENSIONS OR ELEVATIONS ARE NOT SHOWN, CONTACT THE DESIGNER FOR CLARIFICATION, AND ANNOTATE THE PROVIDED DIMENSION ON THE AS-BUILT RECORD DRAWINGS. CONTOURS ARE NOT SUITABLE FOR CONSTRUCTION LAYOUT.

CALL UTILITY NOTIFICATION CENTER OF

Know what's below. Call before you dig.

CALL 2 BUSINESS DAYS IN ADVANCE BEFORE YOU DIG, GRADE, OR EXCAVATE FOR THE MARKING OF UNDERGROUND MEMBER UTILITIES.



00.10 00.10 X

.

.

FLOOD HAZARD LIMITS

- ALL PROJECT DATA IS ON VERTICAL DATUM; NAVD 88. SEE COVER SHEET FOR BENCHMARK REFERENCES.
- ELEVATIONS FOR IMPROVEMENTS THAT ARE CONTROLLED BY ADJACENT EXISTING FACILITIES (SUCH AS PROPOSED GUTTERS ALONG EXISTING ASPHALT) MAY REQUIRE ADJUSTMENT BASED ON ACTUAL CONDITIONS. SMOOTH TRANSITIONS WHERE NECESSARY.


- FOUNDATION.


REVIEWED FOR CODE COMPLIANCE

anding.

NOT VALID WITHOUT ORIGINAL SIGNATURE AND DATE

C.310

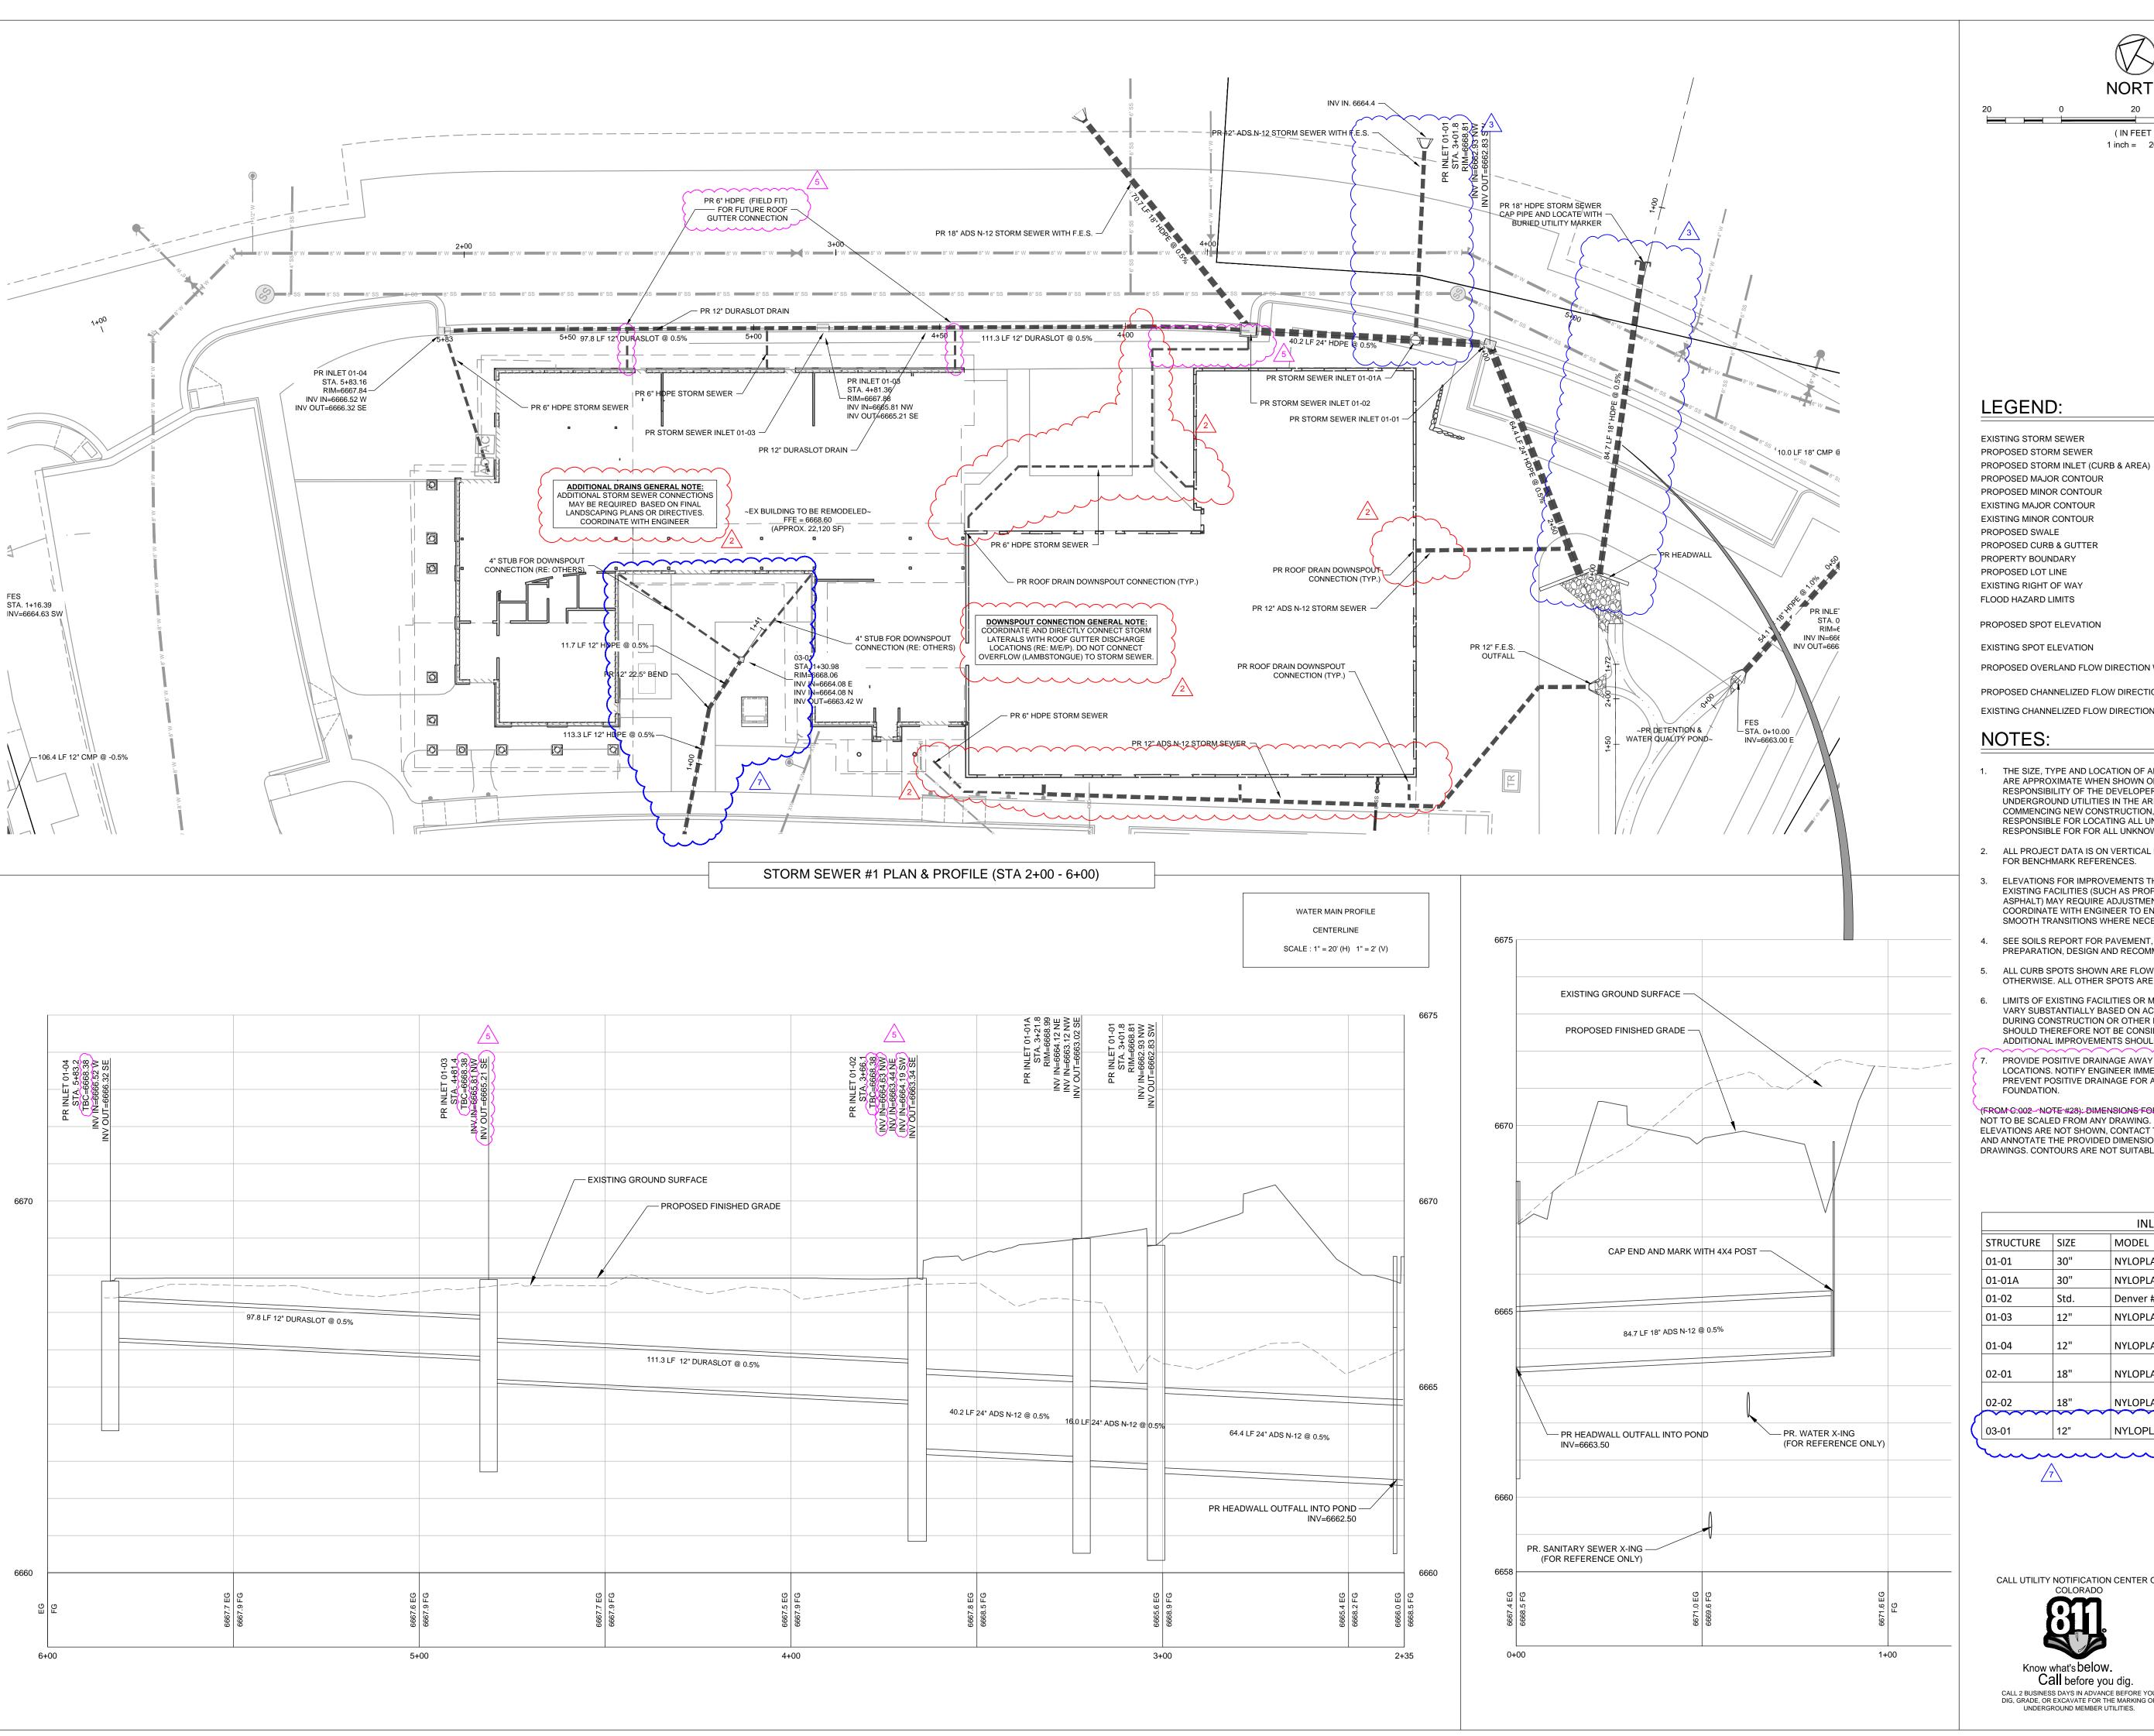

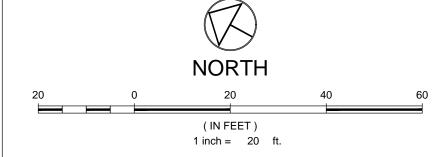

EXISTING STORM SEWER PROPOSED STORM SEWER PROPOSED STORM INLET (CURB & AREA) PROPOSED MAJOR CONTOUR PROPOSED MINOR CONTOUR EXISTING MAJOR CONTOUR

.

00.10

PROPOSED SPOT ELEVATION

00.10 X PROPOSED OVERLAND FLOW DIRECTION W/SLOPE PROPOSED CHANNELIZED FLOW DIRECTION W/ SLOPE

- THE SIZE, TYPE AND LOCATION OF ALL KNOWN UNDERGROUND UTILITIES ARE APPROXIMATE WHEN SHOWN ON THESE DRAWINGS. IT SHALL BE THE RESPONSIBILITY OF THE DEVELOPER TO VERIFY THE EXISTENCE OF ALL UNDERGROUND UTILITIES IN THE AREA OF THE WORK. BEFORE COMMENCING NEW CONSTRUCTION, THE CONTRACTOR SHALL BE RESPONSIBLE FOR LOCATING ALL UNDERGROUND UTILITIES AND SHALL BE RESPONSIBLE FOR FOR ALL UNKNOWN UNDERGROUND UTILITIES.
- 2. ALL PROJECT DATA IS ON VERTICAL DATUM; NAVD 88. SEE COVER SHEET FOR BENCHMARK REFERENCES.
- ELEVATIONS FOR IMPROVEMENTS THAT ARE CONTROLLED BY ADJACENT EXISTING FACILITIES (SUCH AS PROPOSED GUTTERS ALONG EXISTING ASPHALT) MAY REQUIRE ADJUSTMENT BASED ON ACTUAL CONDITIONS. COORDINATE WITH ENGINEER TO ENSURE A CONSISTENT SECTION WITH SMOOTH TRANSITIONS WHERE NECESSARY.
- 4. SEE SOILS REPORT FOR PAVEMENT, SUBGRADE AND MATERIAL PREPARATION, DESIGN AND RECOMMENDATIONS.
- ALL CURB SPOTS SHOWN ARE FLOWLINE ELEVATIONS, UNLESS NOTED OTHERWISE. ALL OTHER SPOTS ARE FINISHED GRADE ELEVATIONS.
- 6. LIMITS OF EXISTING FACILITIES OR MATERIALS SHOWN AS REMAINING MAY VARY SUBSTANTIALLY BASED ON ACTUAL CONDITION, CHUNKING, DAMAGE DURING CONSTRUCTION OR OTHER DISCOVERIES. LIMITS OF WORK SHOULD THEREFORE NOT BE CONSIDERED ABSOLUTE OR STATIC AND ADDITIONAL IMPROVEMENTS SHOULD BE ANTICIPATED.
- PROVIDE POSITIVE DRAINAGE AWAY FROM STRUCTURES AT ALL LOCATIONS. NOTIFY ENGINEER IMMEDIATELY IF CONDITIONS APPEAR TO PREVENT POSITIVE DRAINAGE FOR A MINIMUM DISTANCE OF 10-FT FROM FOUNDATION.

(FROM C:002 NOTE #28): DIMENSIONS FOR LAYOUT AND CONSTRUCTION ARE NOT TO BE SCALED FROM ANY DRAWING. IF PERTINENT DIMENSIONS OR ELEVATIONS ARE NOT SHOWN, CONTACT THE DESIGNER FOR CLARIFICATION, AND ANNOTATE THE PROVIDED DIMENSION ON THE AS-BUILT RECORD DRAWINGS. CONTOURS ARE NOT SUITABLE FOR CONSTRUCTION LAYOUT.

INLET SCHEDULE

GRATE STRUCTURE SIZE MODEL NYLOPLAST 2X3 STEEL BAR GRATE SOLID (18") NYLOPLAST Denver #16 Denver #16 2'X2' STANDARD CURB NYLOPLAST NYLOPLAST 2'X2' STANDARD CURB 2X3 CURB FRAME AND HOOD H-20 2X3 CURB FRAME AND HOOD H-20 NYLOPLAST DIAGONAL

NYLOPLAST

CALL UTILITY NOTIFICATION CENTER OF



Know what's **below**. Call before you dig. CALL 2 BUSINESS DAYS IN ADVANCE BEFORE YOU DIG, GRADE, OR EXCAVATE FOR THE MARKING OF



12" STANDARD

NOT VALID WITHOUT ORIGINAL SIGNATURE AND DATE

Storm

etailed

SHEET C.311