



01 NOT USED  
1"=1'-0"

05 NOT USED  
N.T.S.

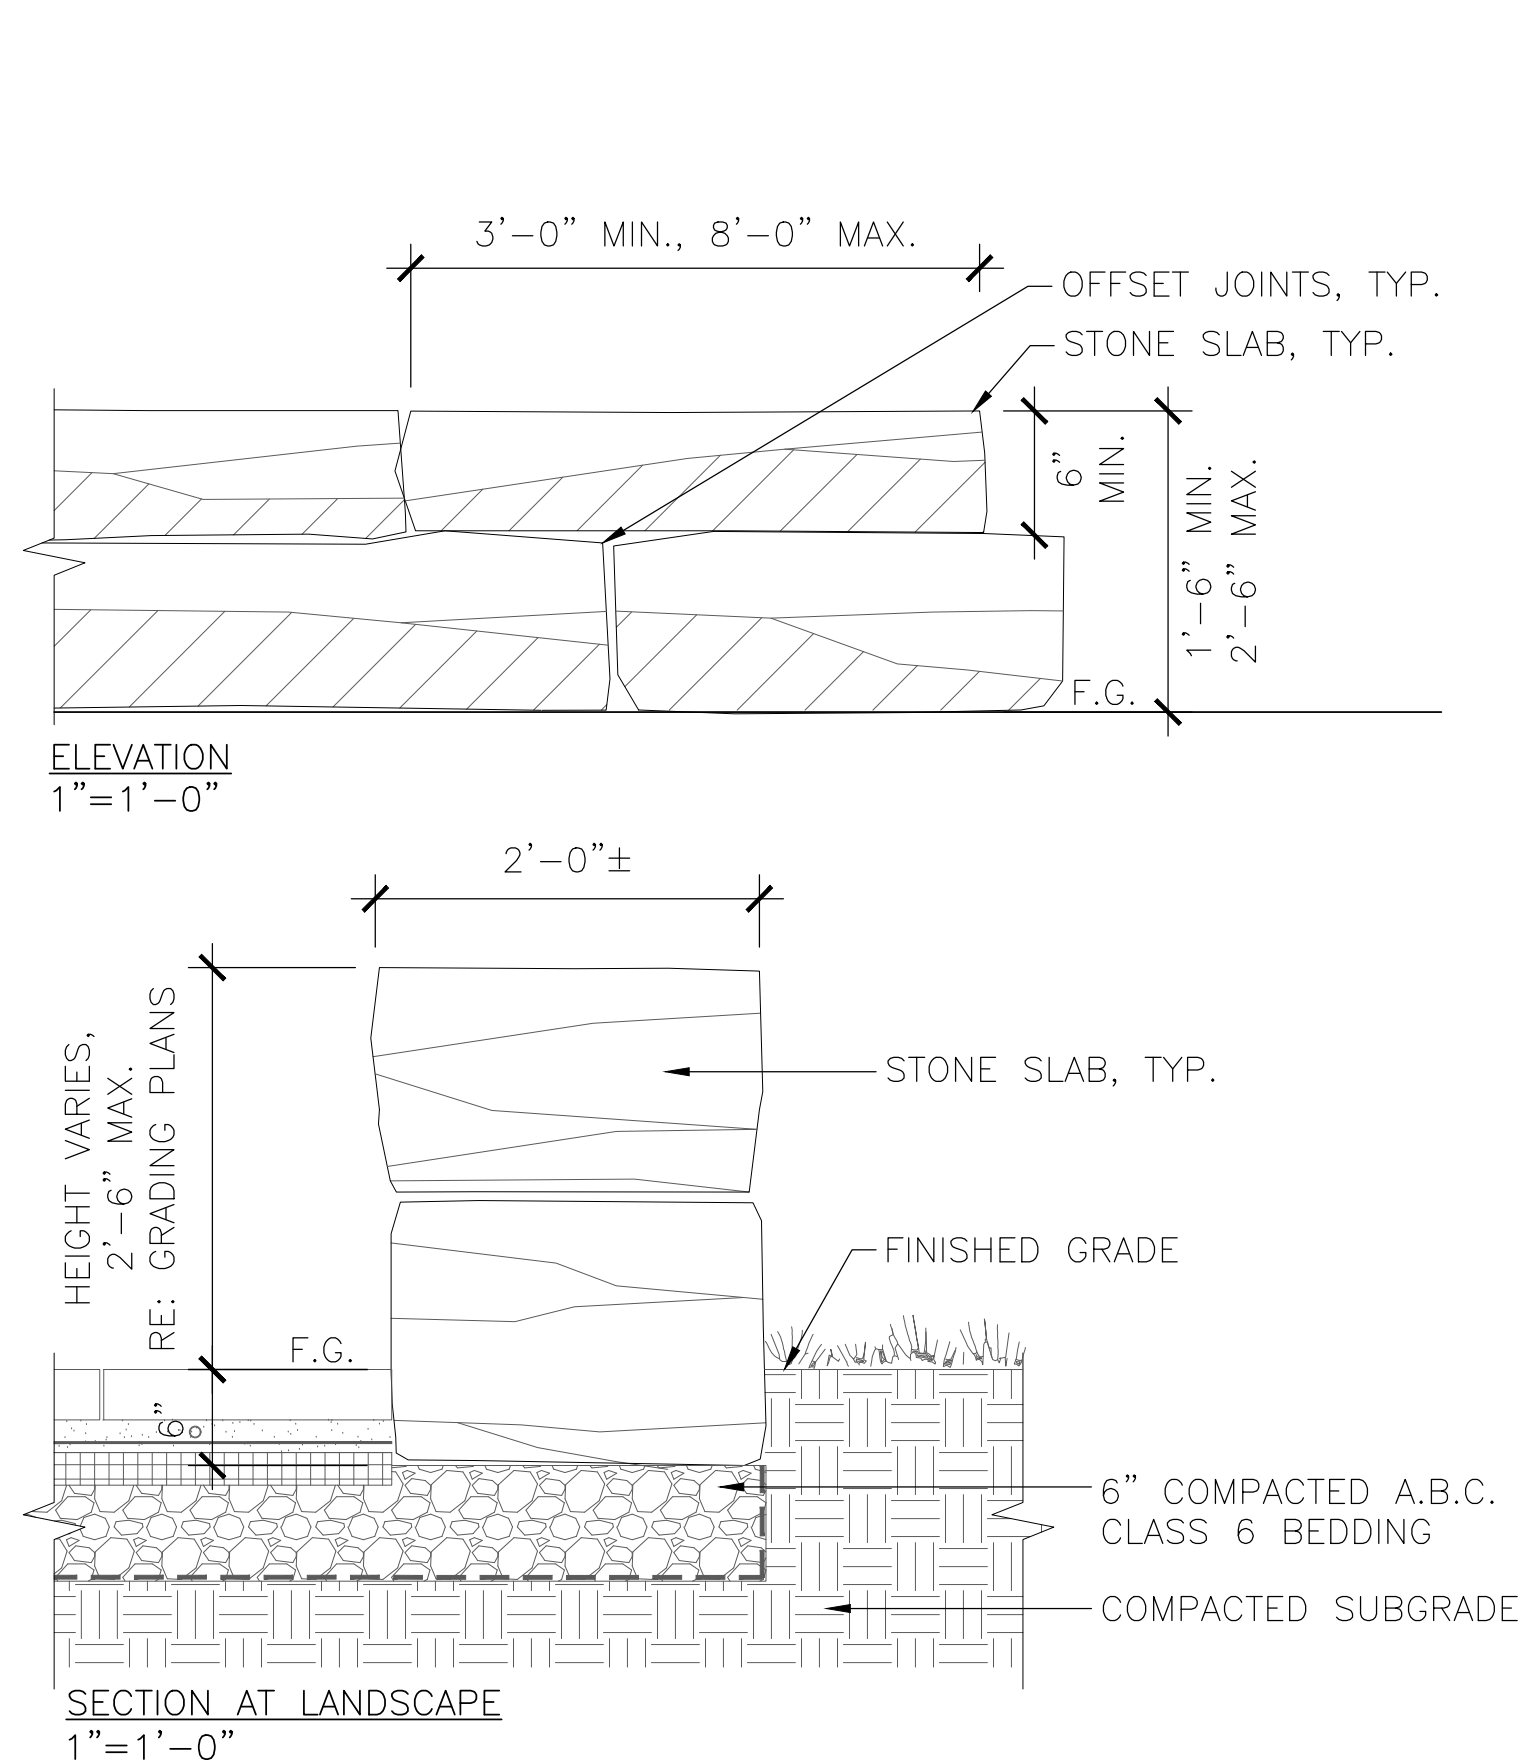


- NOTES:
1. REFERENCE SPECIFICATIONS FOR STONE TYPE, COLOR, AND STYLE.
  2. REFERENCE GRADING PLAN FOR TOP OF WALL ELEVATIONS
  3. STONE WALL SHALL AVERAGE 2'-0" IN WIDTH. CONTRACTOR SHALL FIELD VERIFY WALL WIDTHS AND HEIGHTS WITH OWNER'S REPRESENTATIVE PRIOR TO CONSTRUCTION.
  4. CONTRACTOR SHOULD ANTICIPATE SAW CUTTING OF UP TO (3) SIDES OF STONE.

02 STACKED STONE SLAB WALL - OFF STRUCTURE  
1"=1'-0"

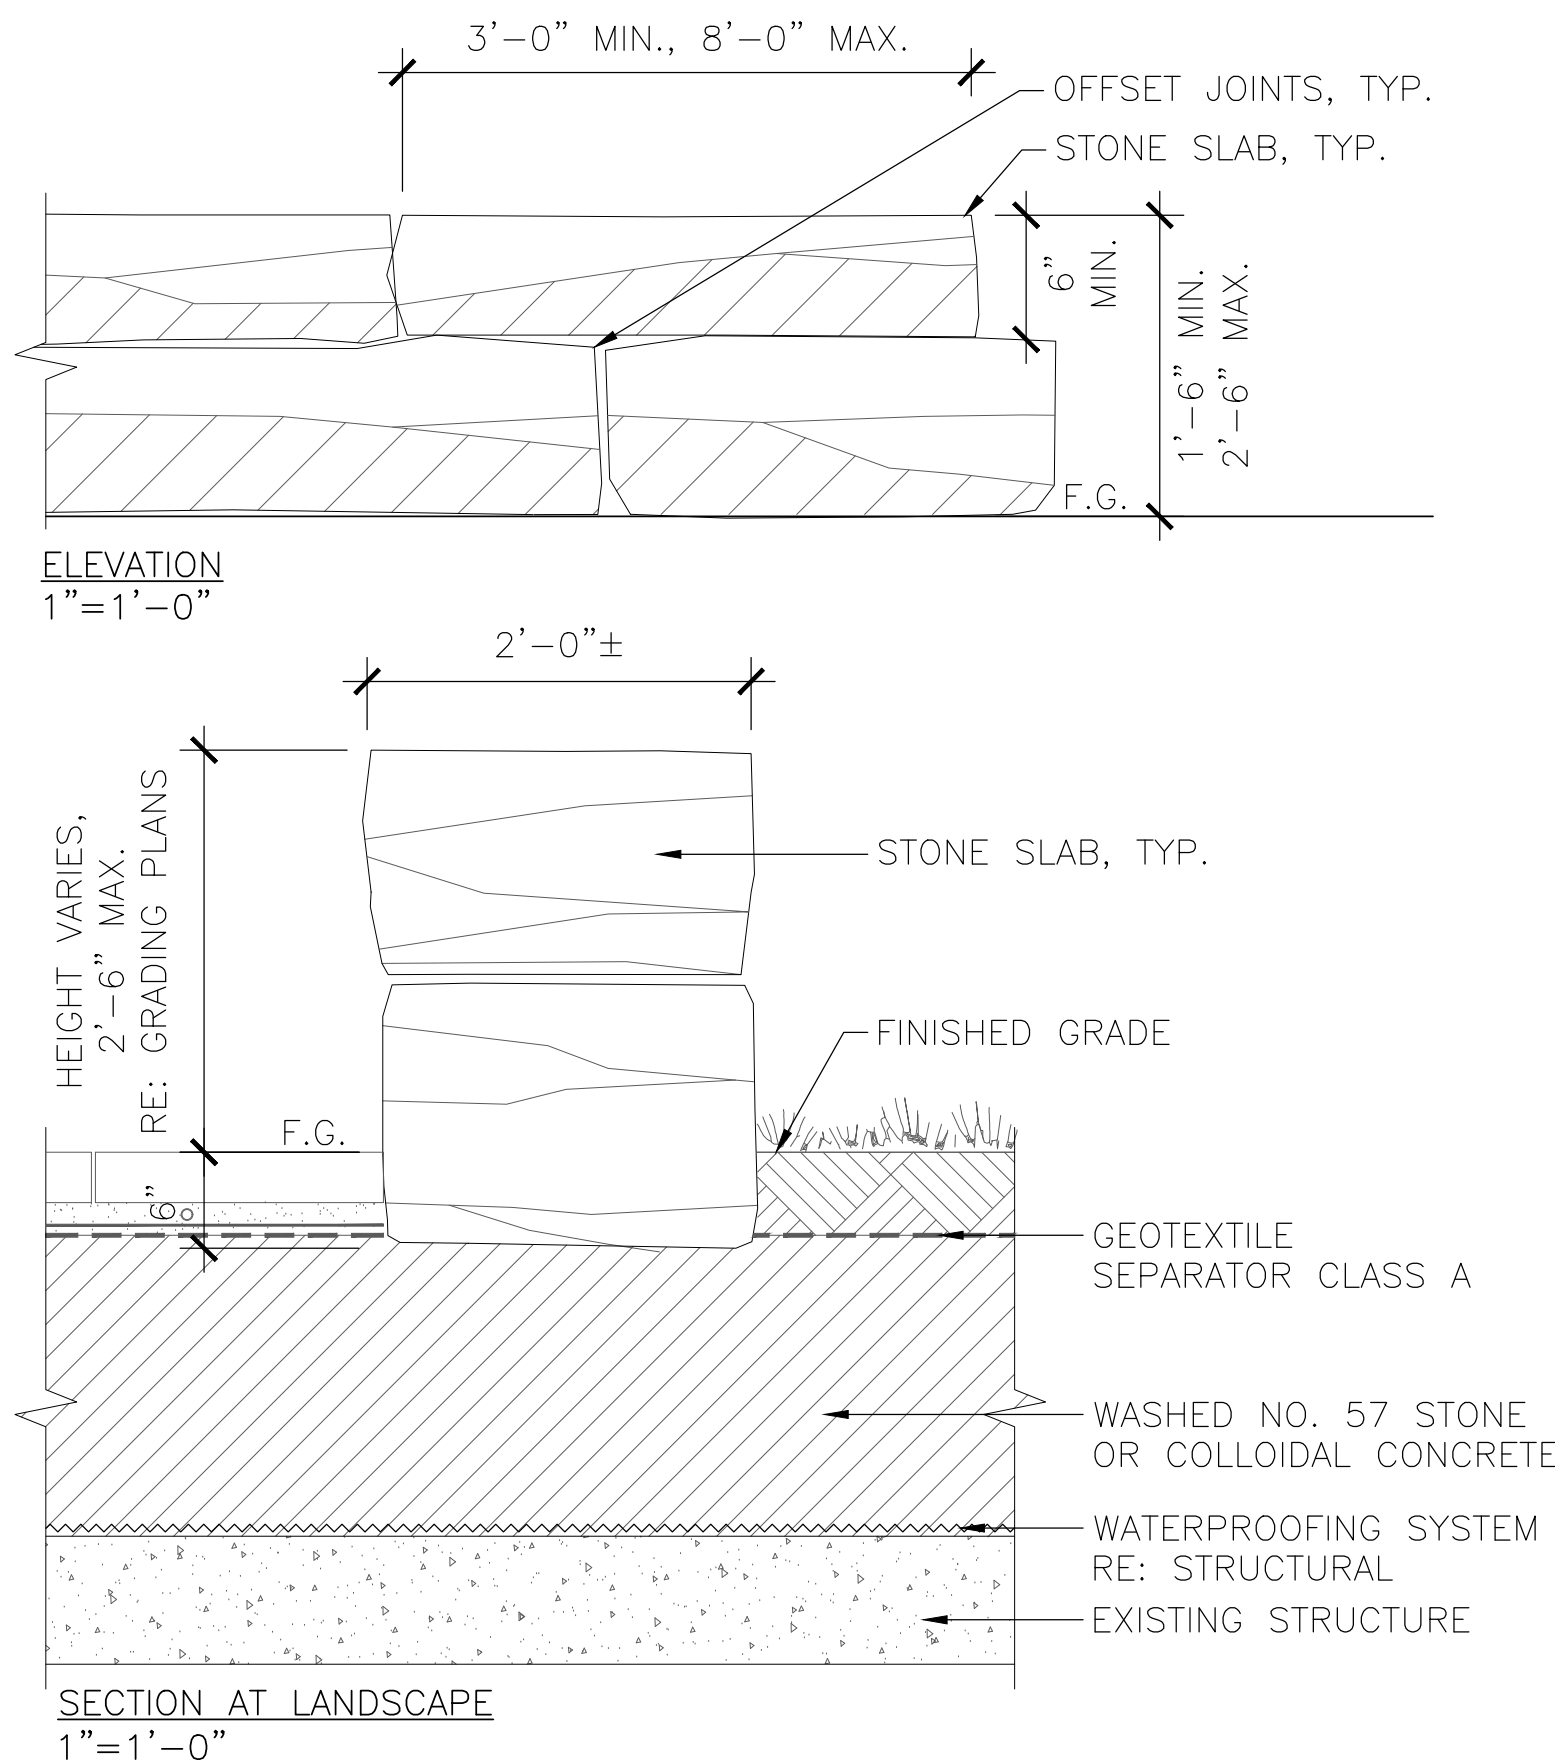

- NOTES:
1. REFERENCE SPECIFICATIONS FOR STONE TYPE, COLOR, AND STYLE.
  2. REFERENCE GRADING PLAN FOR TOP OF WALL ELEVATIONS
  3. STONE WALL SHALL AVERAGE 2'-0" IN WIDTH. CONTRACTOR SHALL FIELD VERIFY WALL WIDTHS AND HEIGHTS WITH OWNER'S REPRESENTATIVE PRIOR TO CONSTRUCTION.
  4. CONTRACTOR SHOULD ANTICIPATE SAW CUTTING OF UP TO (3) SIDES OF STONE.

04 STACKED STONE SLAB WALL - ON STRUCTURE  
1"=1'-0"

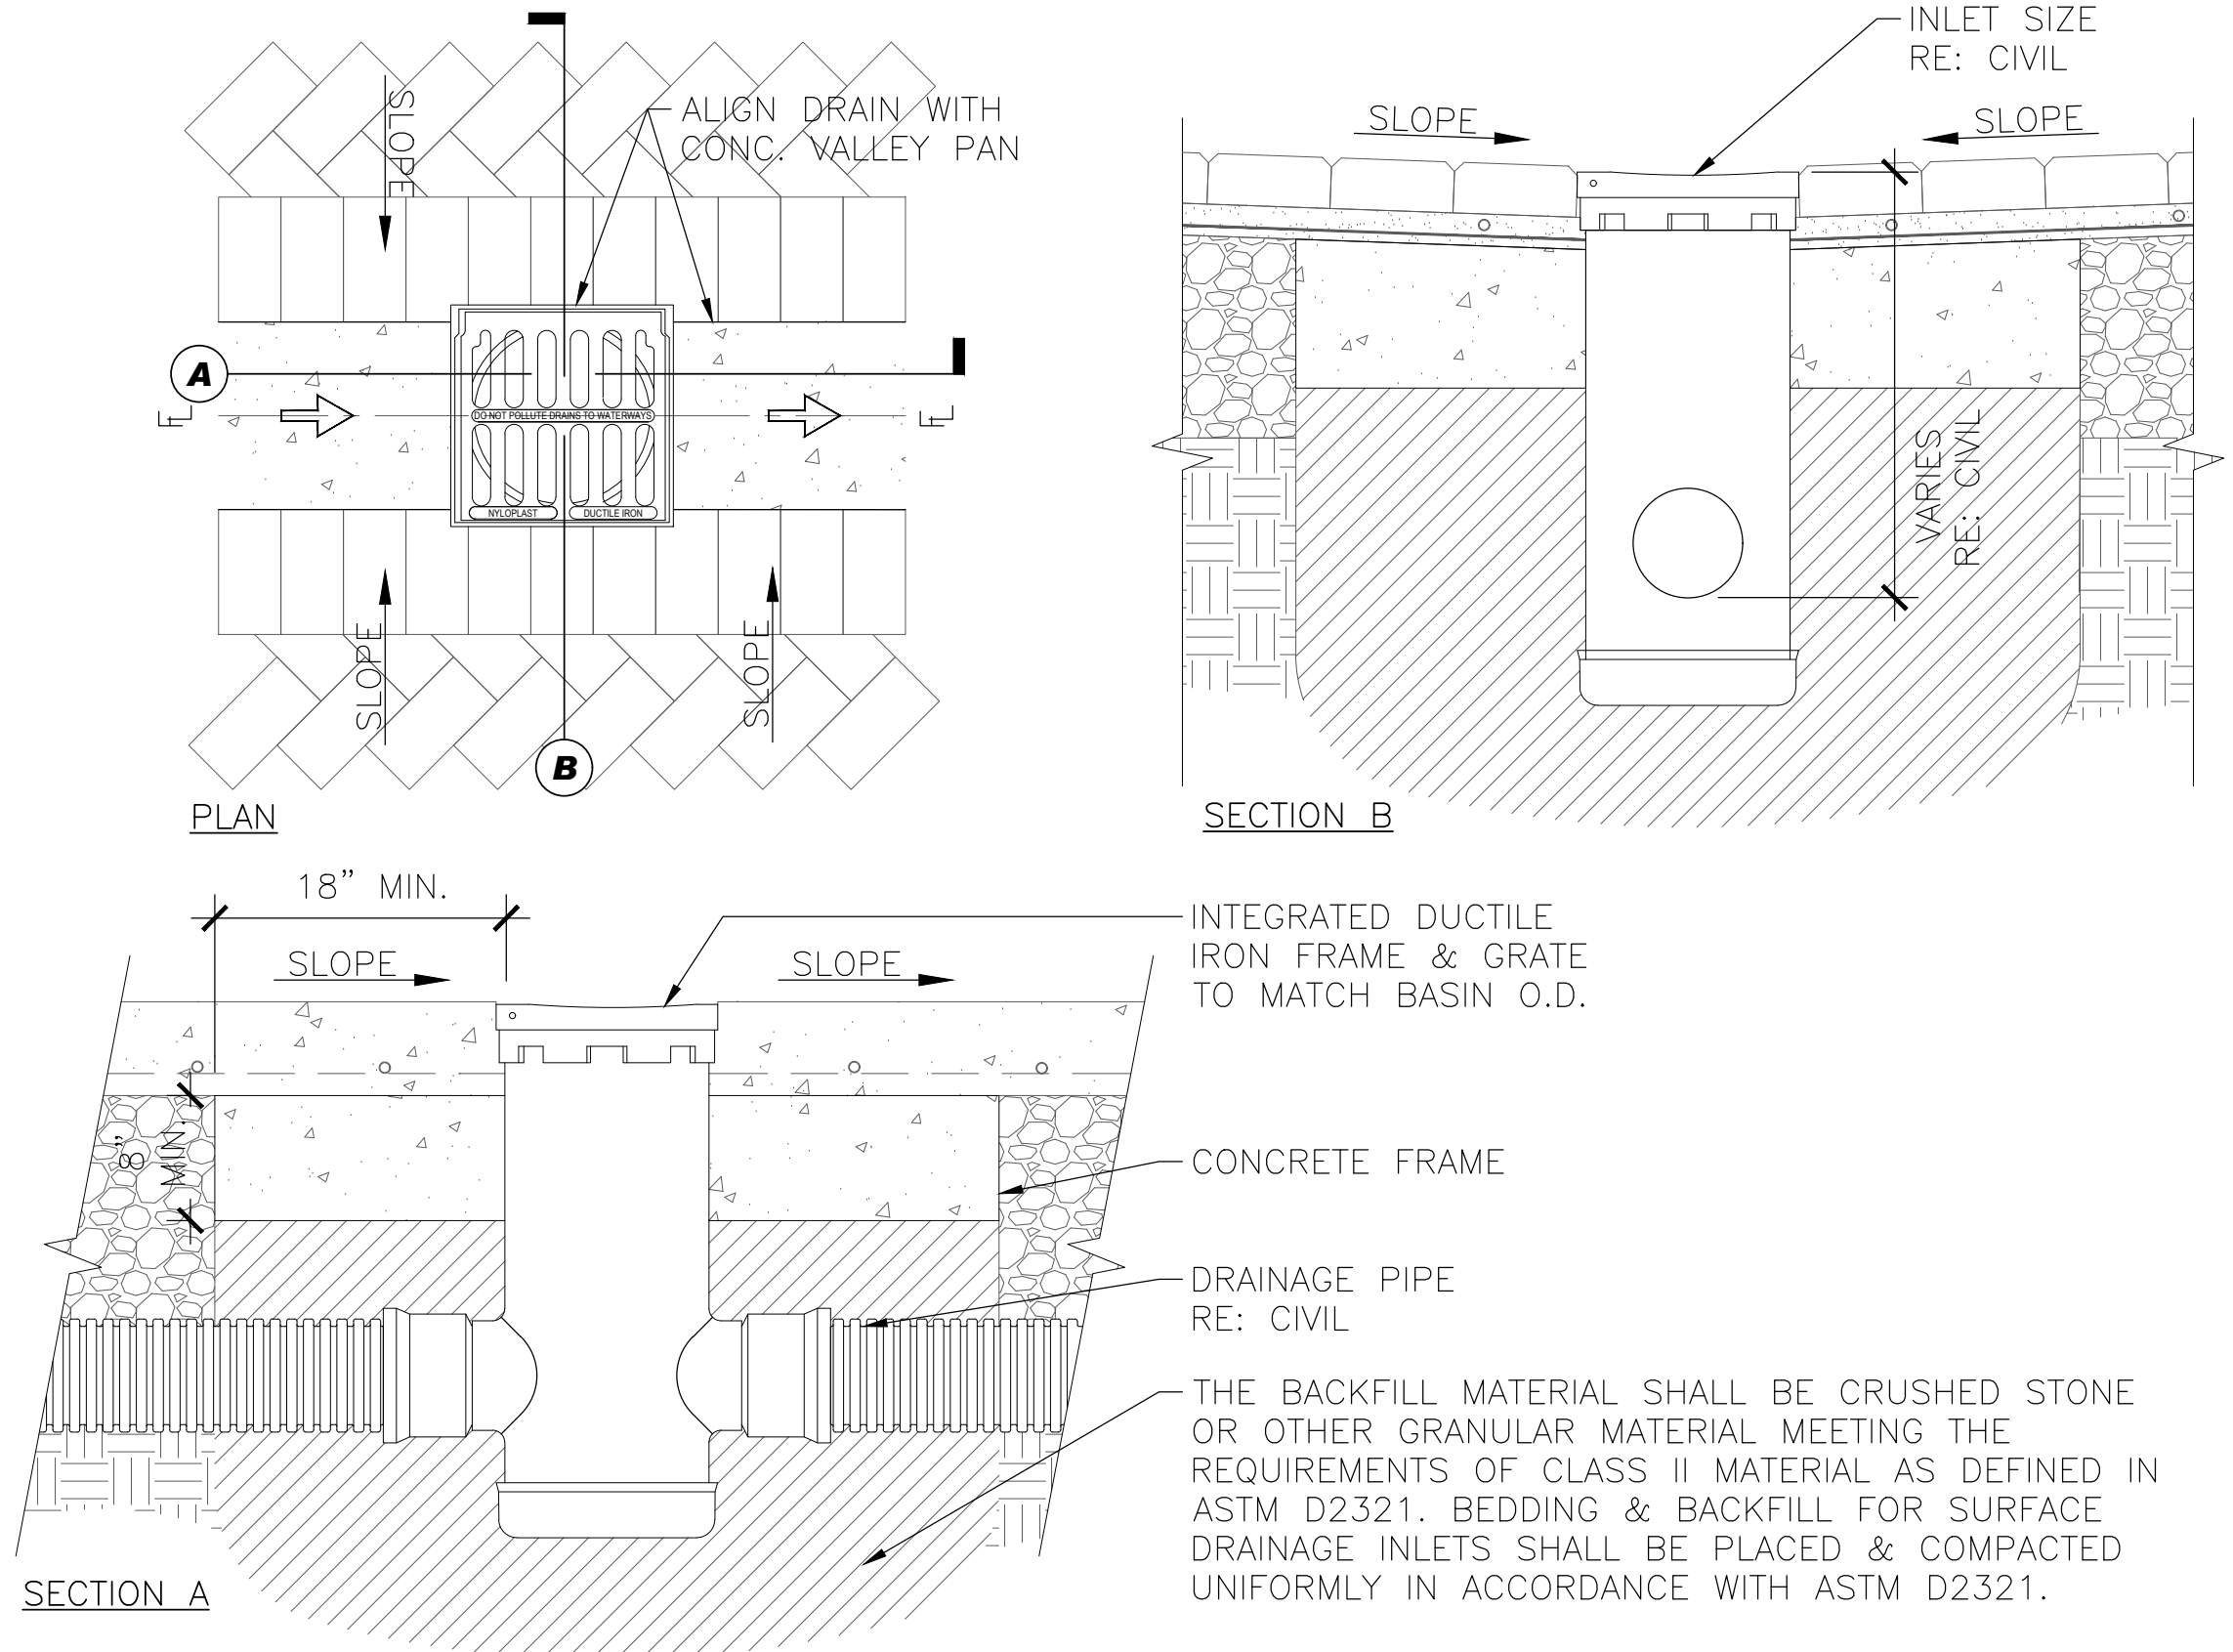

- NOTE:
1. CONTRACTOR SHALL INSTALL IN ACCORDANCE WITH MANUFACTURER'S INSTRUCTIONS AND RECOMMENDATIONS.
  2. CONTRACTOR SHALL FIELD VERIFY ALL LOCATIONS OF AREA DRAINS WITH OWNER'S REPRESENTATIVE PRIOR TO INSTALLATION.

06 AREA DRAIN  
1"=1'-0"

WATERPROOFING / RENOVATION - PHASE 2  
TORIAN PLUM PARKING STRUCTURE  
STEAMBOAT SPRINGS, CO

Date 10.22.18  
Drawn By BP  
Reviewed by JC  
Job No. 16021.01

Name	Date
ADDENDUM 4	01/19/18
BLDG DEPT #1	03/06/18
BLDG DEPT #2	04/18/18

Issue:  
100% Construction Documents  
Sheet Title:  
Site Details

Sheet Number  
L3.1