
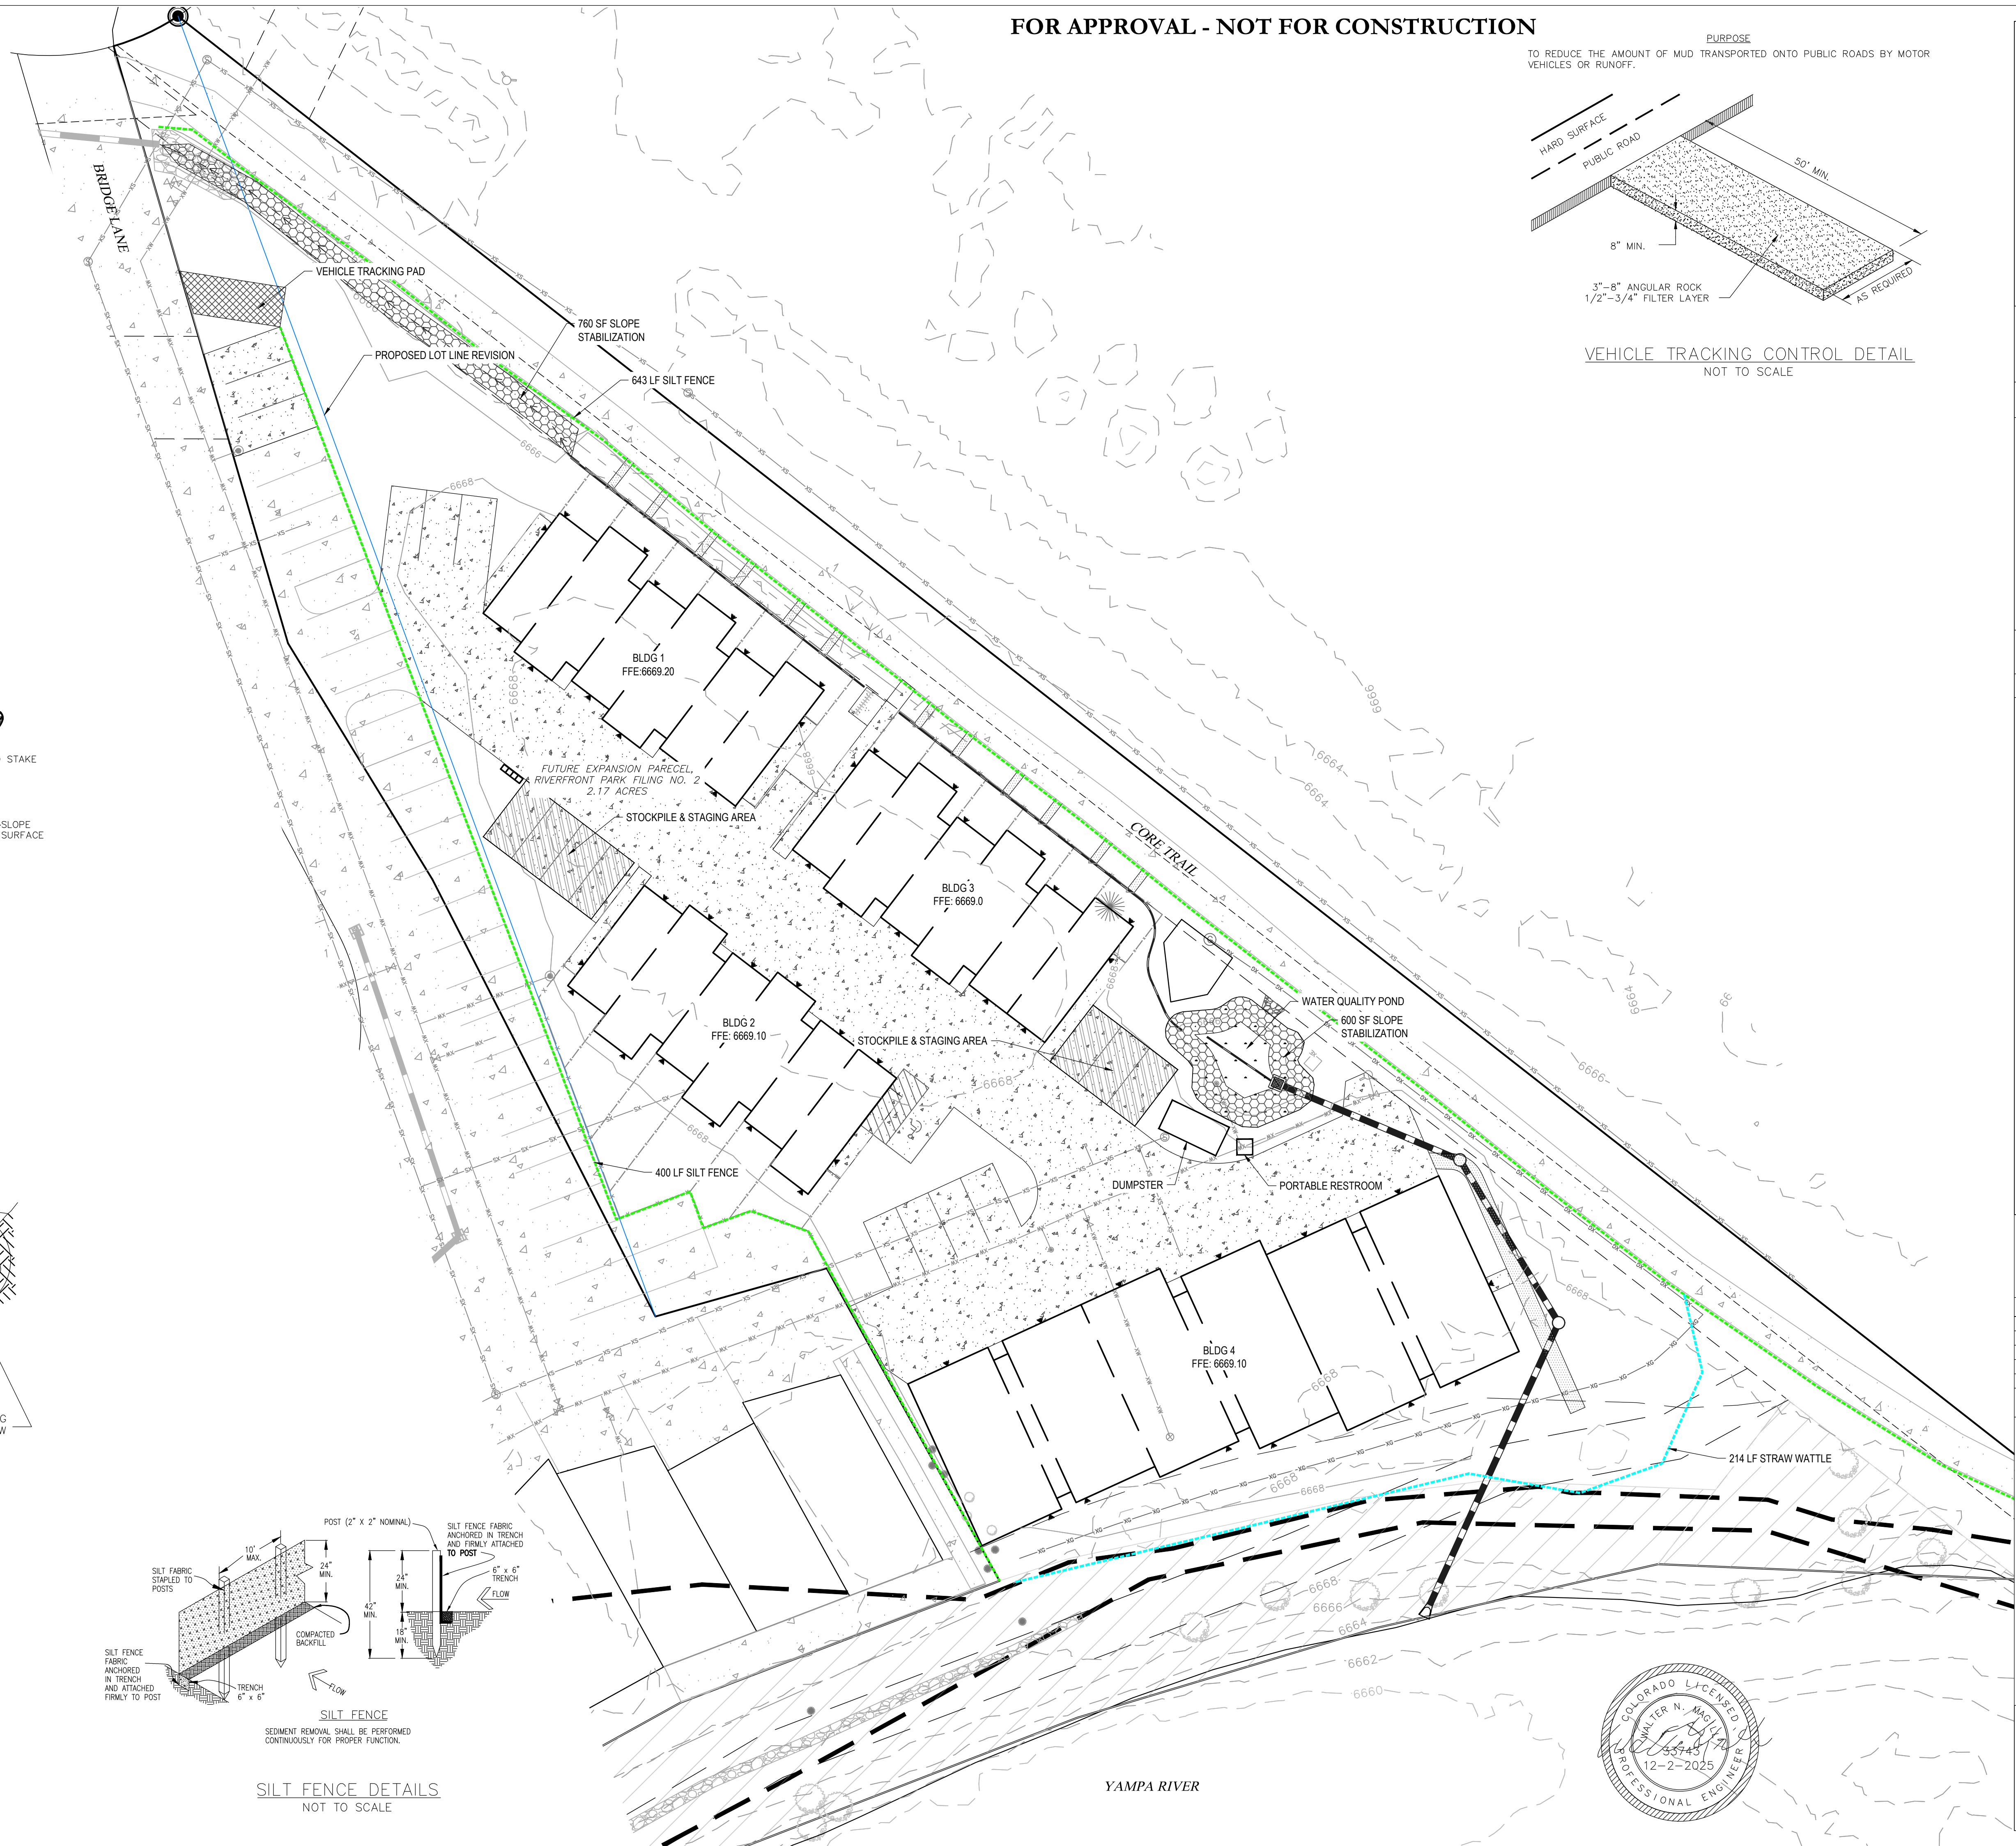
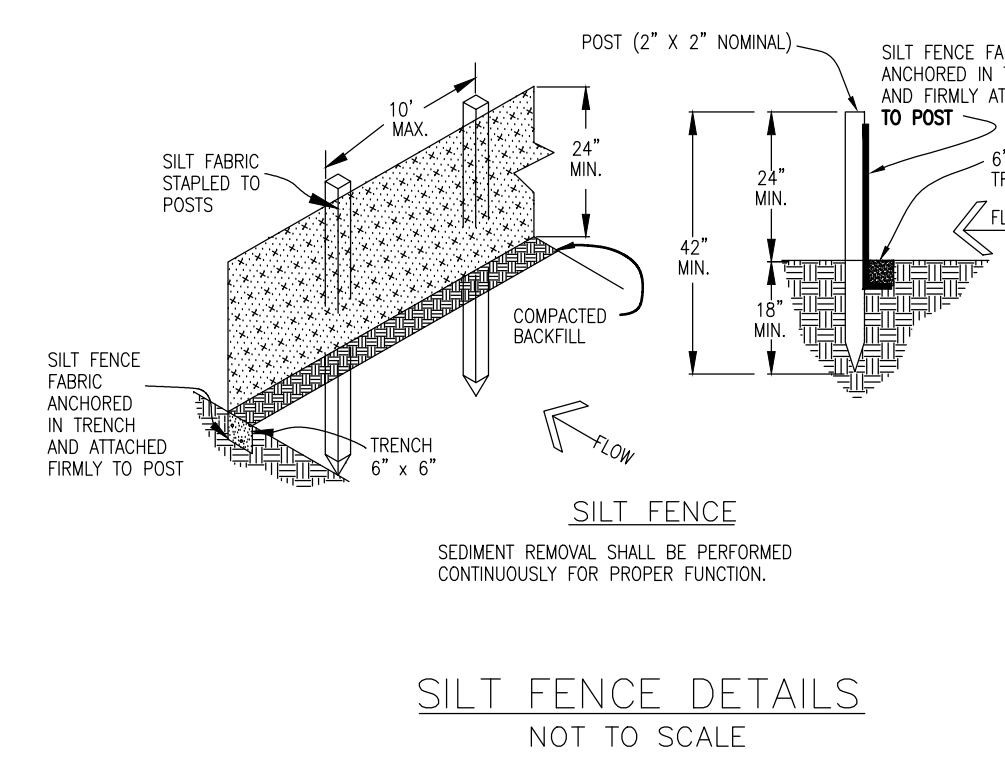
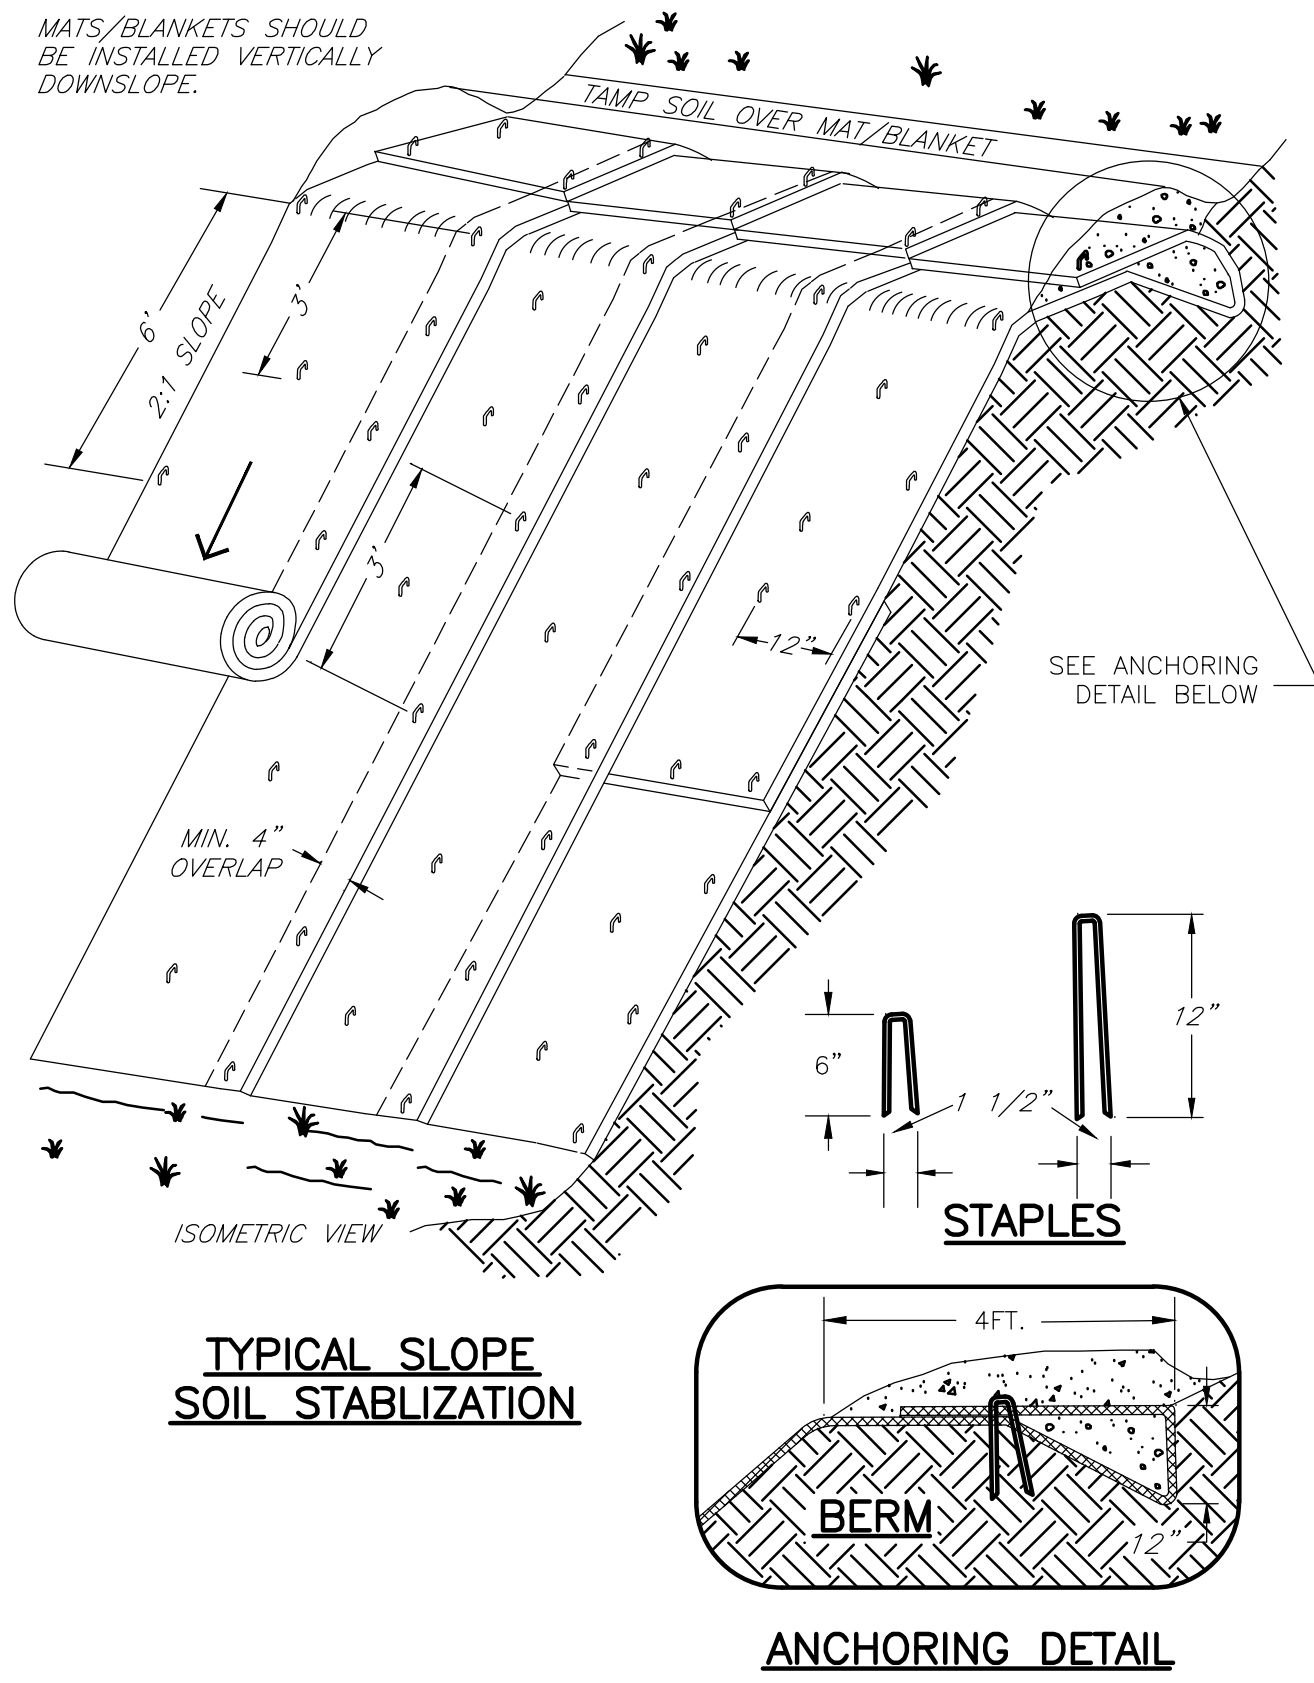
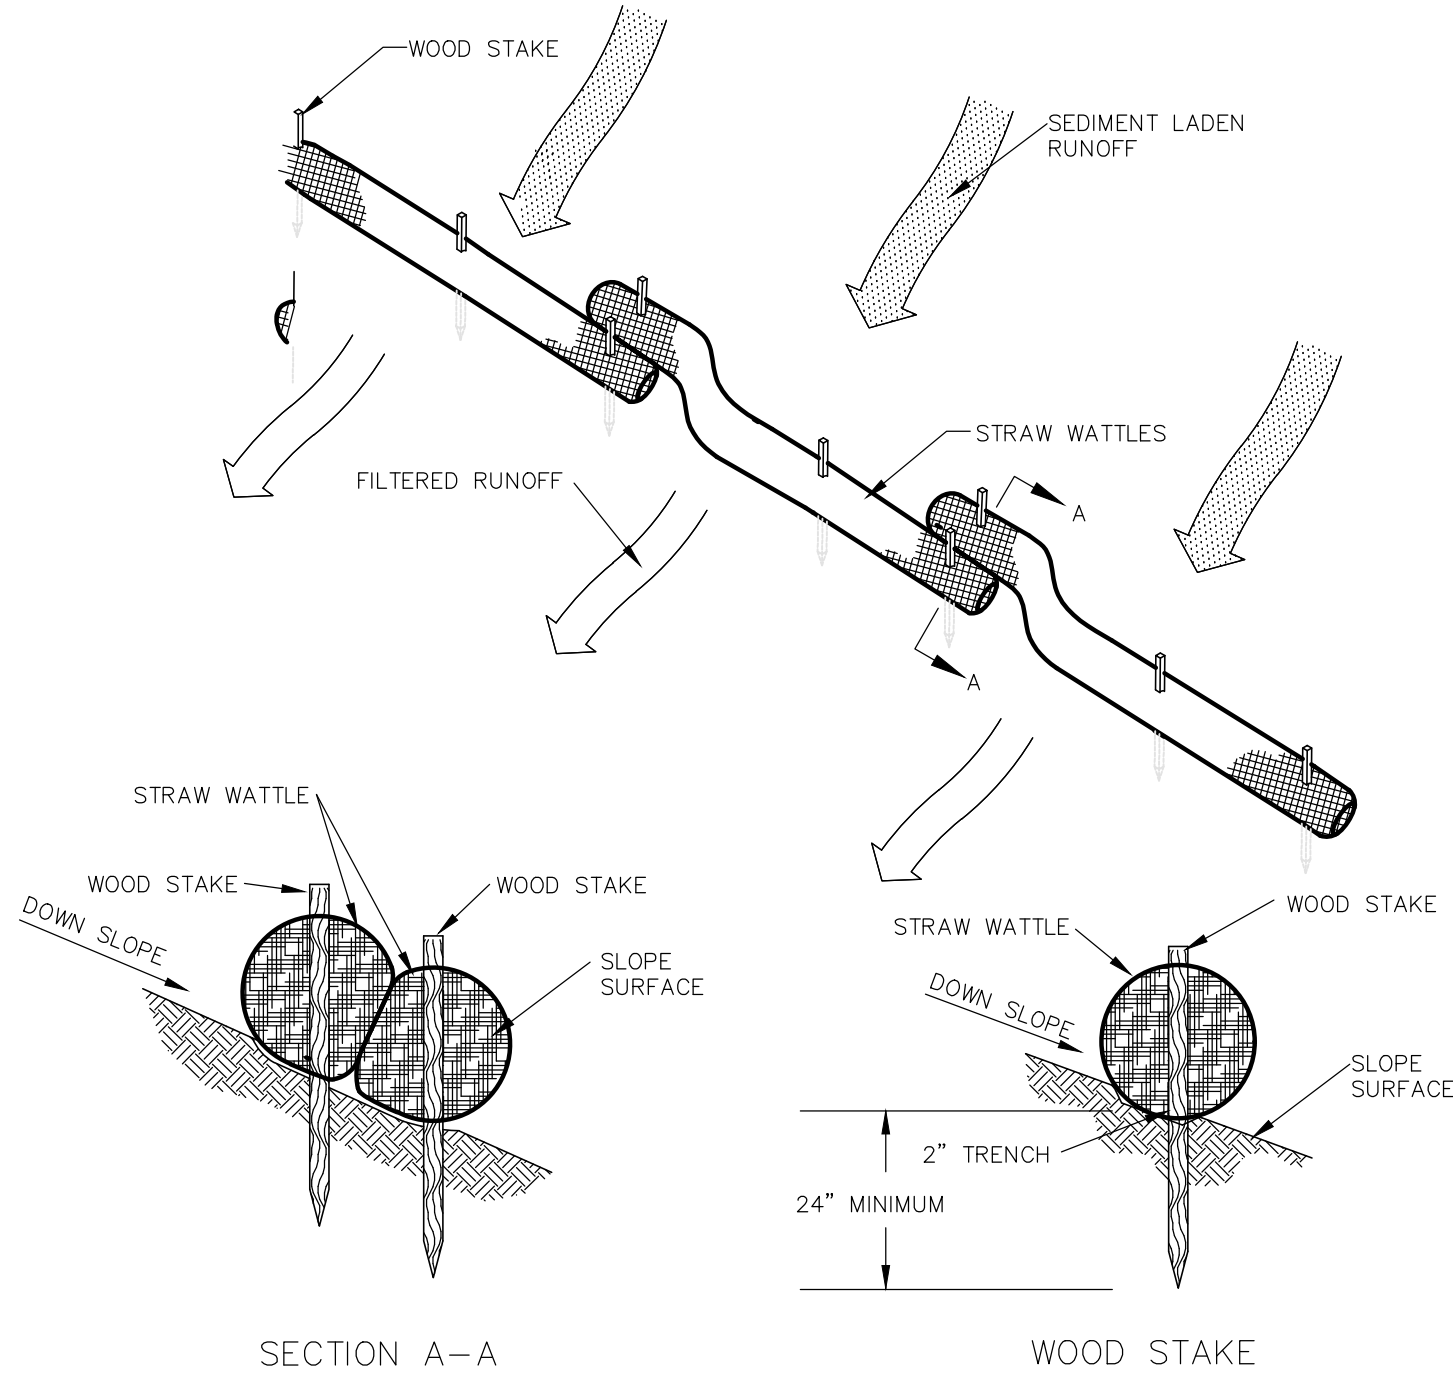


LEGEND	
	PROPERTY BOUNDARY
	EXISTING 10' CONTOUR
	EXISTING 2' CONTOUR
	PROPOSED 10' CONTOUR
	PROPOSED 2' CONTOUR
	STRAW WATTLE
	SILT FENCE
	STOCKPILE AREA
	VEHICLE TRACKING PAD
	EROSION CONTROL BLANKETS

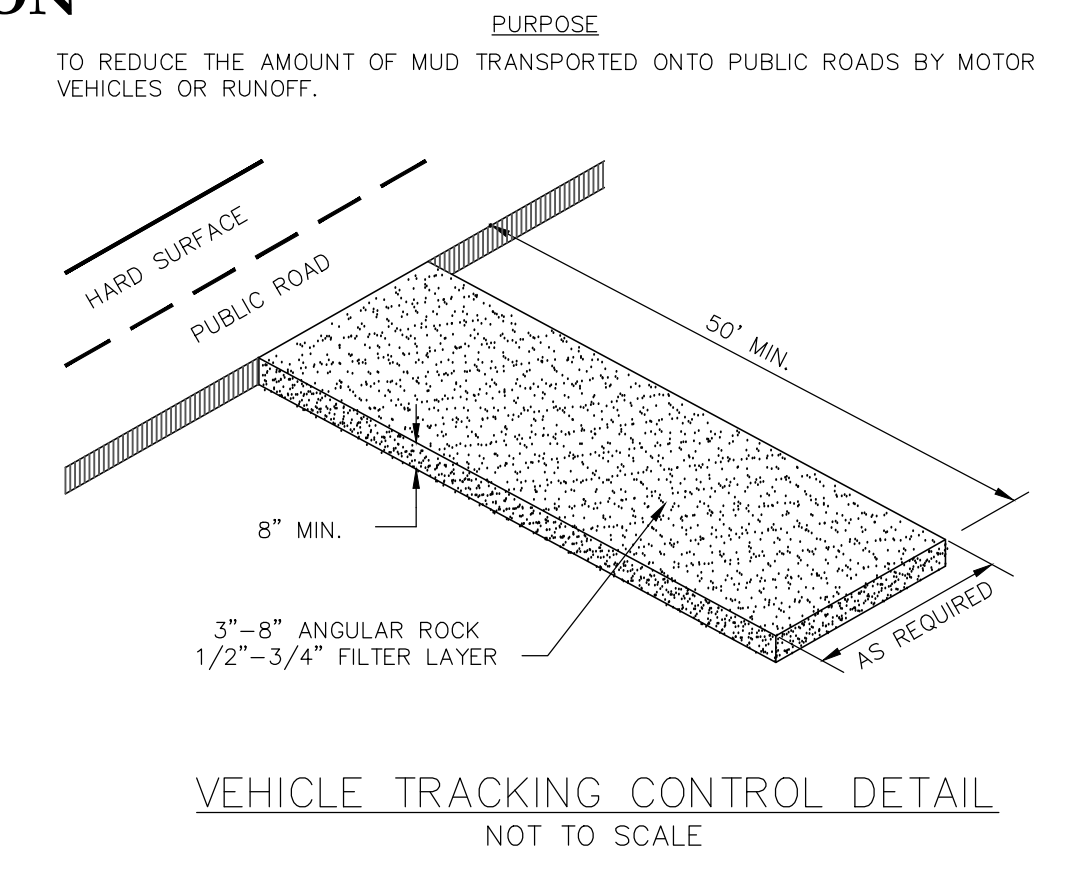

**FOUR POINTS**  
SURVEYING ENGINEERING

410 S. Lincoln Ave, Unit 15  
P.O. Box 775966  
Steamboat Springs, CO 80487  
(970) 871-6772  
www.fourpointse.com

No.	DATE	REVISIONS	
		INT	CFB
1	10/22/25	PER DRT COMMENTS	
2	1/22/26	PER DRT COMMENTS	

**EDDYLINE TOWNHOMES**  
**FUTURE EXPANSION PARCEL**  
**RIVERFRONT PARK FILING NO. 2**  
**1940 BRIDGE LANE**  
**STEAMBOAT SPRINGS, CO 80487**

Horizontal Scale  
0 20' 40'  
SCALE: 1" = 20'  
Contour Interval = 2 ft  
DATE: 7-9-2025  
JOB #: 2349-003  
DRAWN BY: CFB  
DESIGN BY: CFB  
REVIEW BY: WNM

DRAWING:  
**CONSTRUCTION**  
**SITE MANAGEMENT**  
**PLAN**

SHEET #  
**C10**

