

ANY OR ALL OF THIS DOCUMENT IS REPRODUCED, COPIED OR WRONGLY DISTRIBUTED, YOU WILL BE IN VIOLATION OF CONTRACT AND INFRINGE ON COPYRIGHT LAWS. IF YOU FEEL THAT THIS DOCUMENT HAS REACHED YOU IN ERROR PLEASE CONTACT THE ABOVE OWNER AND DESTROY THE DOCUMENT. IF YOU CHOSE NOT TO DO SO, YOU WILL BE SUBJECT TO PROSECUTION UNDER THE CURRENT COPYRIGHT LAWS.

[illegible]


VILLAGE DRIVE APARTMENTS  
STEAMBOAT SPRINGS, COLORADO



- ☐ PRELIMINARY SET
- ☒ PERMIT ISSUE
- ☐ CONSTRUCTION ISSUE


TE:	05/27/2024
AWN BY:	IM
K'D BY:	JV
B :	1833-24

## E-1.2

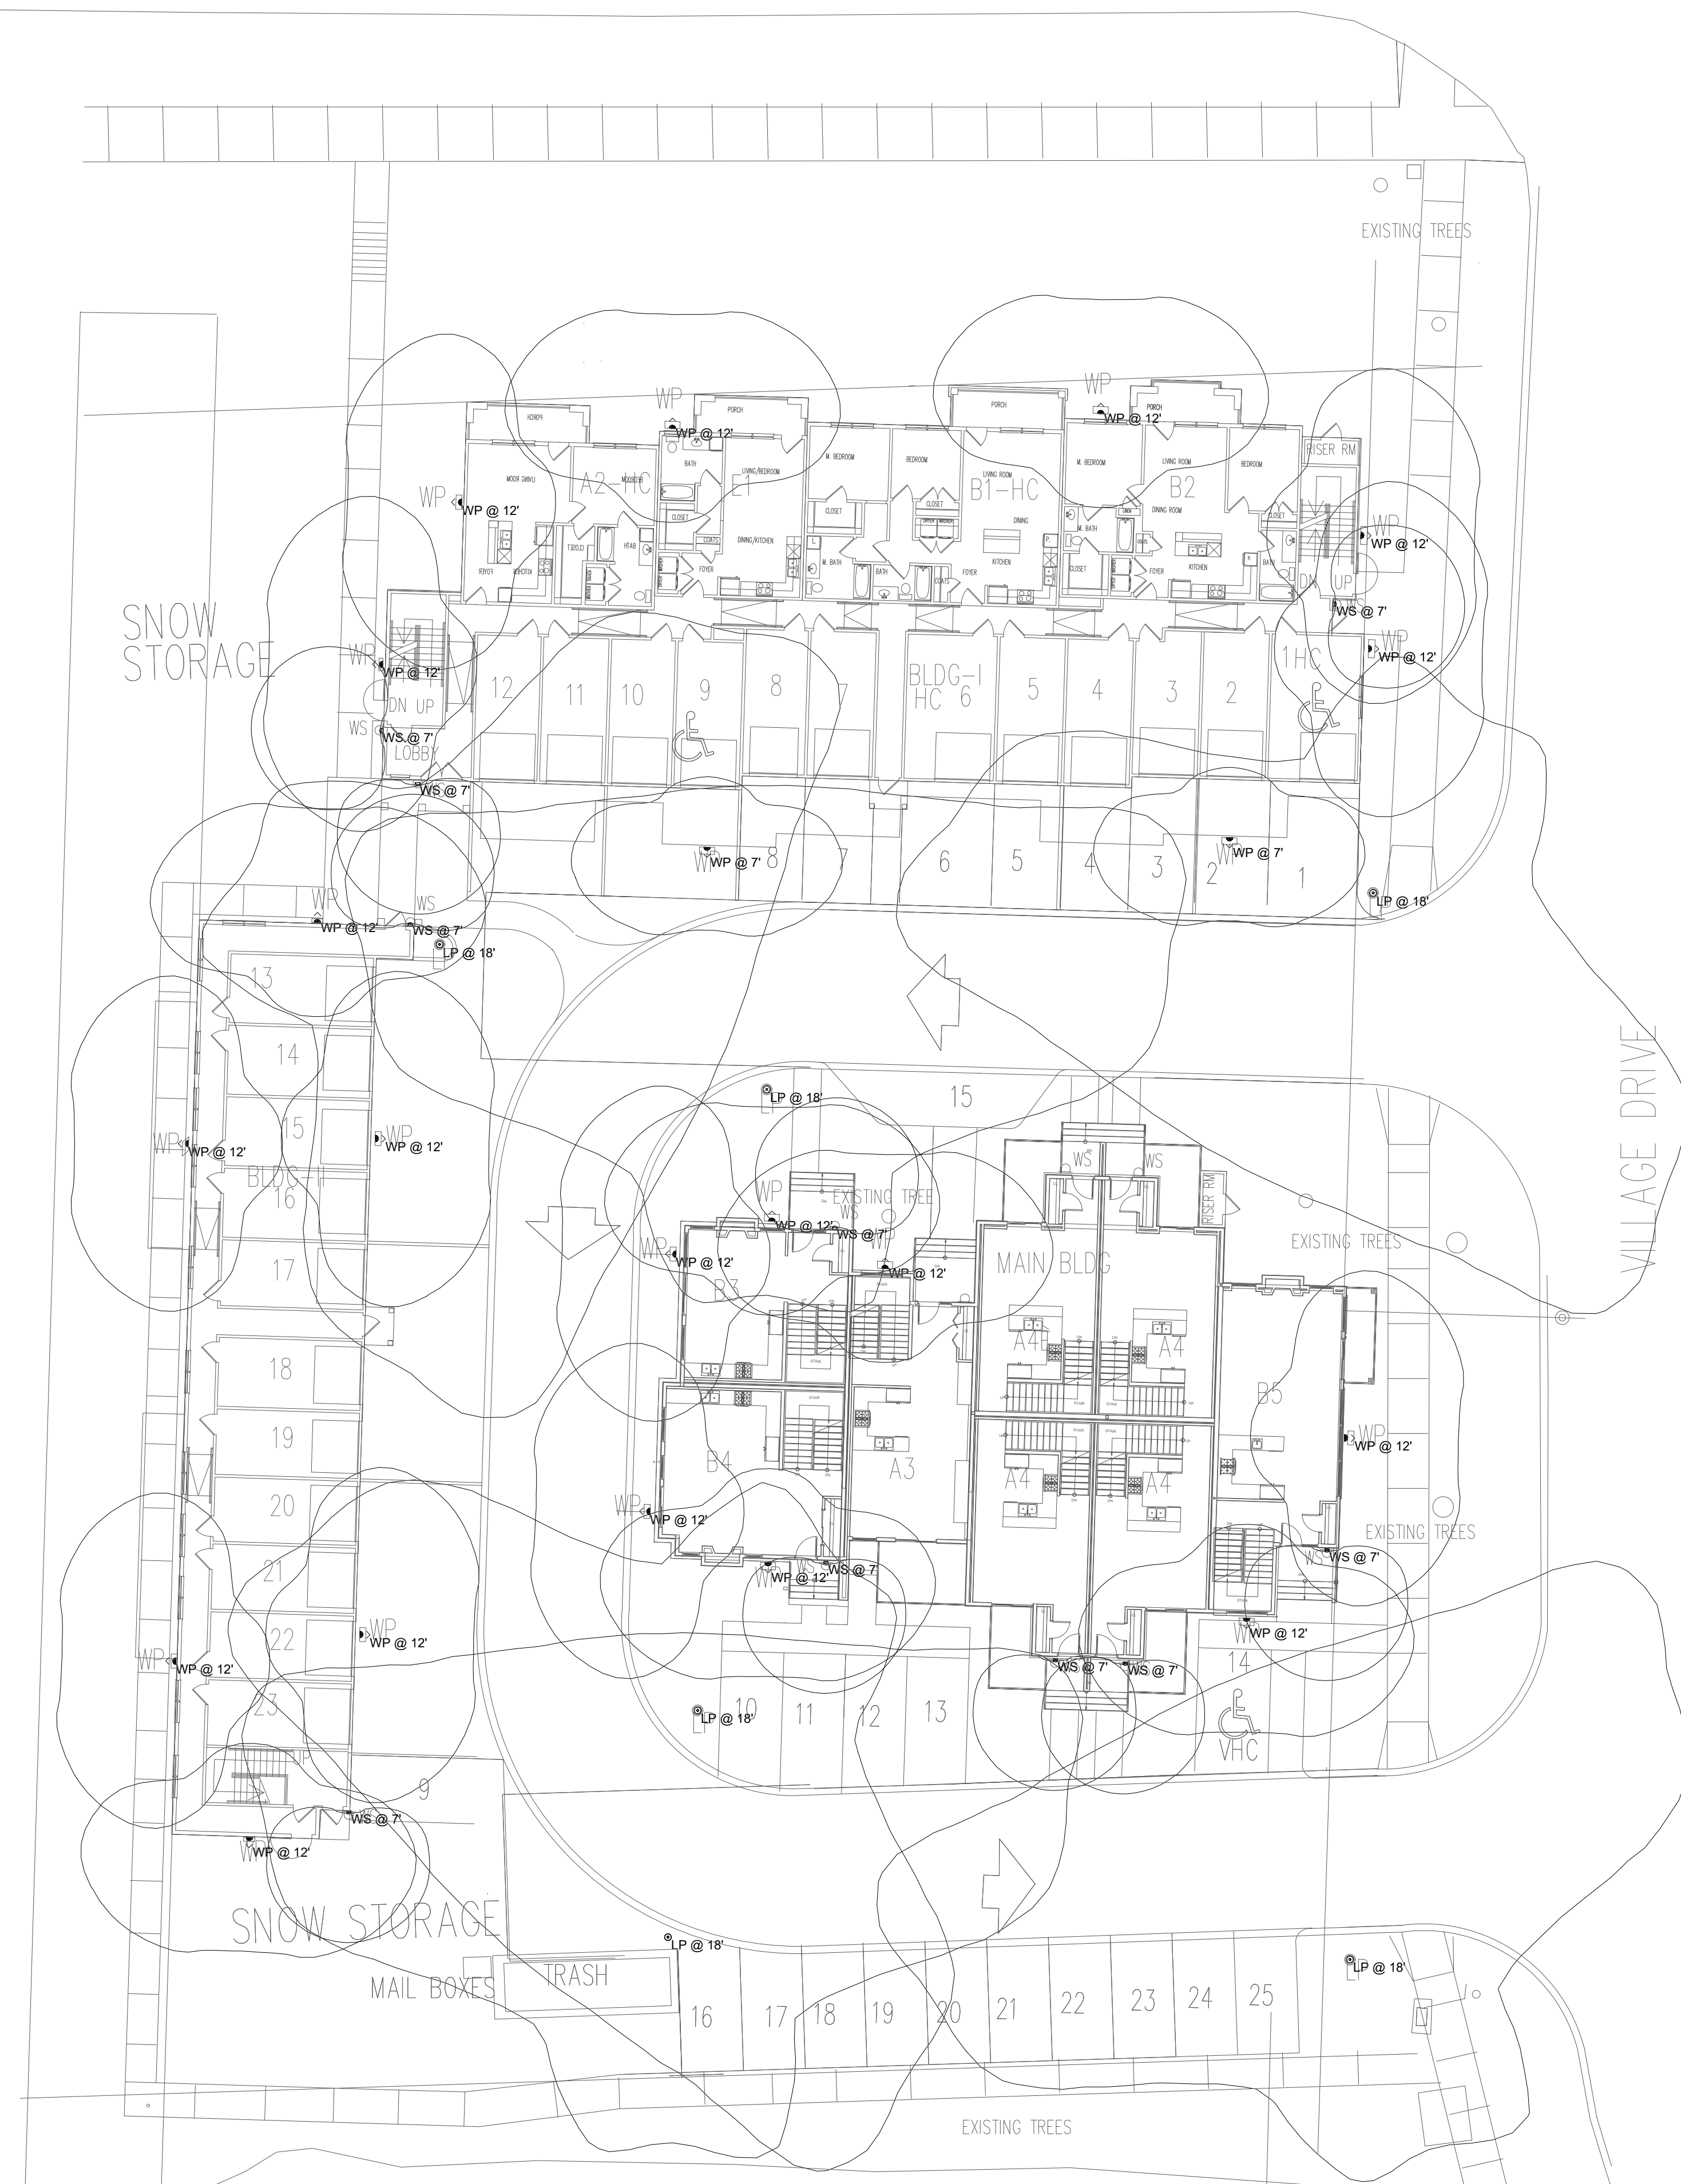


1 SITE PLAN  
SCALE: 1/16" = 1'-0" N

## LIGHTING LAYOUT

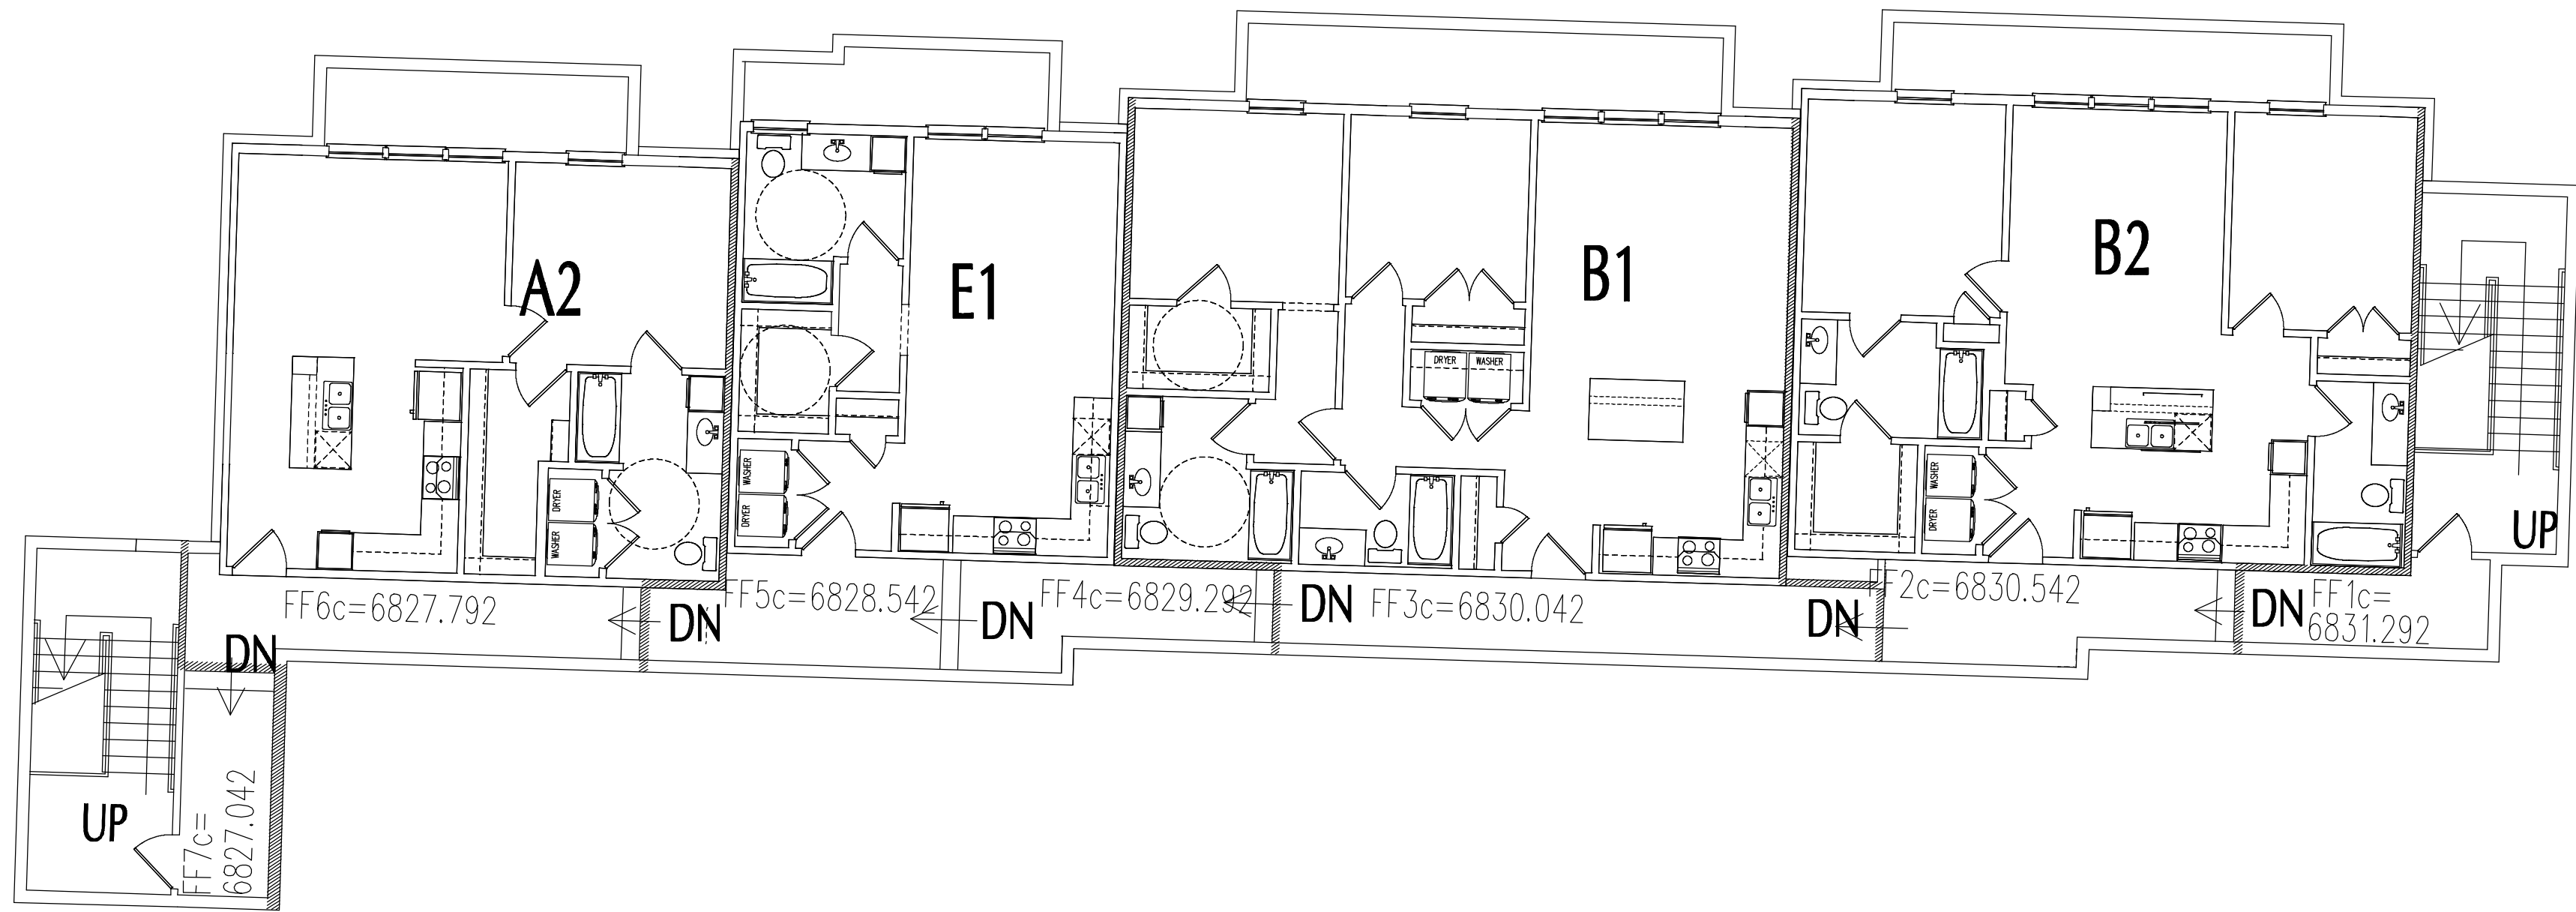

02 BUILDING TYPE I  
SCALE:1/8"=1'-0"

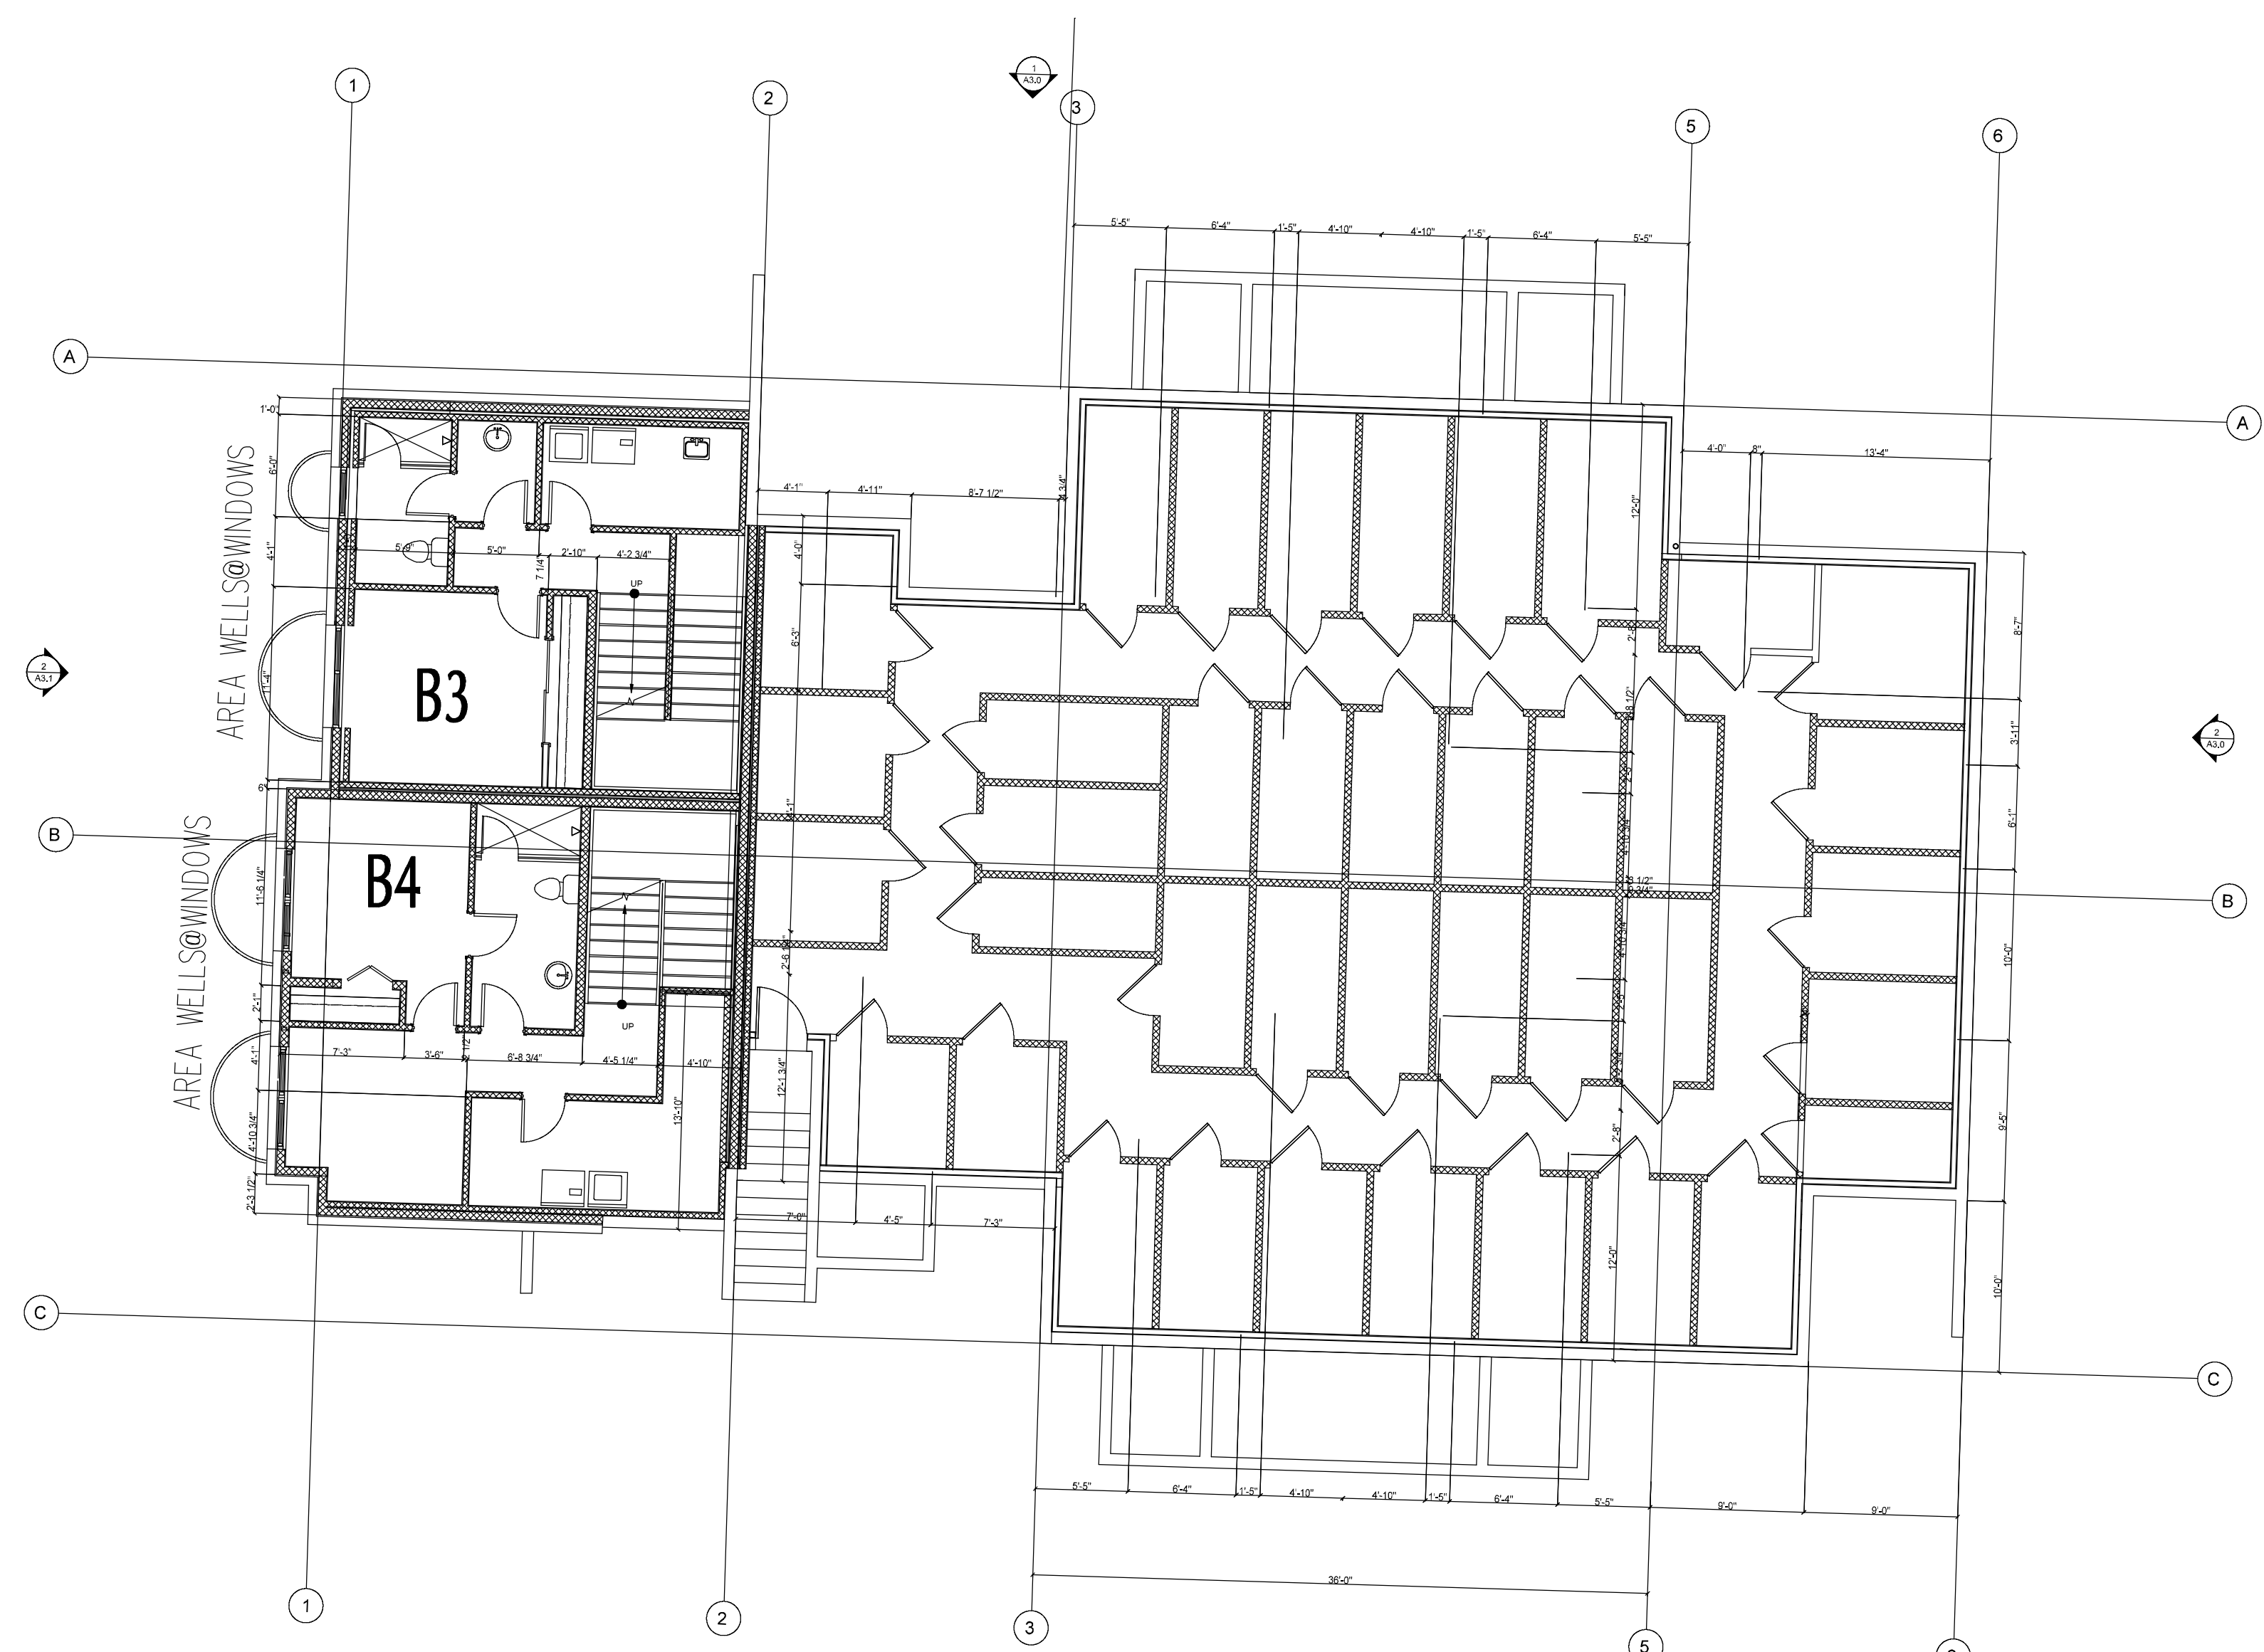

01 MAIN BUILDING  
SCALE:1/8"=1'-0"

BASEMENT BUILDING PLANS

NOT FOR CONSTRUCTION

VILLAGE DRIVE APARTMENTS  
A 38 UNIT MULTI FAMILY DEVELOPMENT




STEAMBOAT SPRINGS,  
COLORADO

**R P G**  
**D E S I G N**  
**G R O U P , I N C .**  
Architecture SpacePlanning Interiors  
101 S. Jennings Ave., Suite 100 Fort Worth, Texas 76104  
817.332.9477 Fax 817.332.9487  
Main 972.445.8425

PROJECT NO.  
090202-SMF-1  
SHEET NO.  
A-2.01

DRAWN BY: M.C.P.  
CHECKED BY: R.P.G.  
DATE:  
ISSUED FOR PERMIT:  
ISSUE FOR PRICING:  
ISSUE FOR CONSTRUCTION:  
REVISIONS:  
© 2022 by RPGA DESIGN GROUP, INC.  
All rights reserved.  
THE ARRANGEMENTS DEPICTED HEREIN ARE THE  
SOLE PROPERTY OF RPGA DESIGN GROUP, INC.  
AND MAY NOT BE REPRODUCED IN ANY FORM  
WITHOUT ITS WRITTEN PERMISSION.



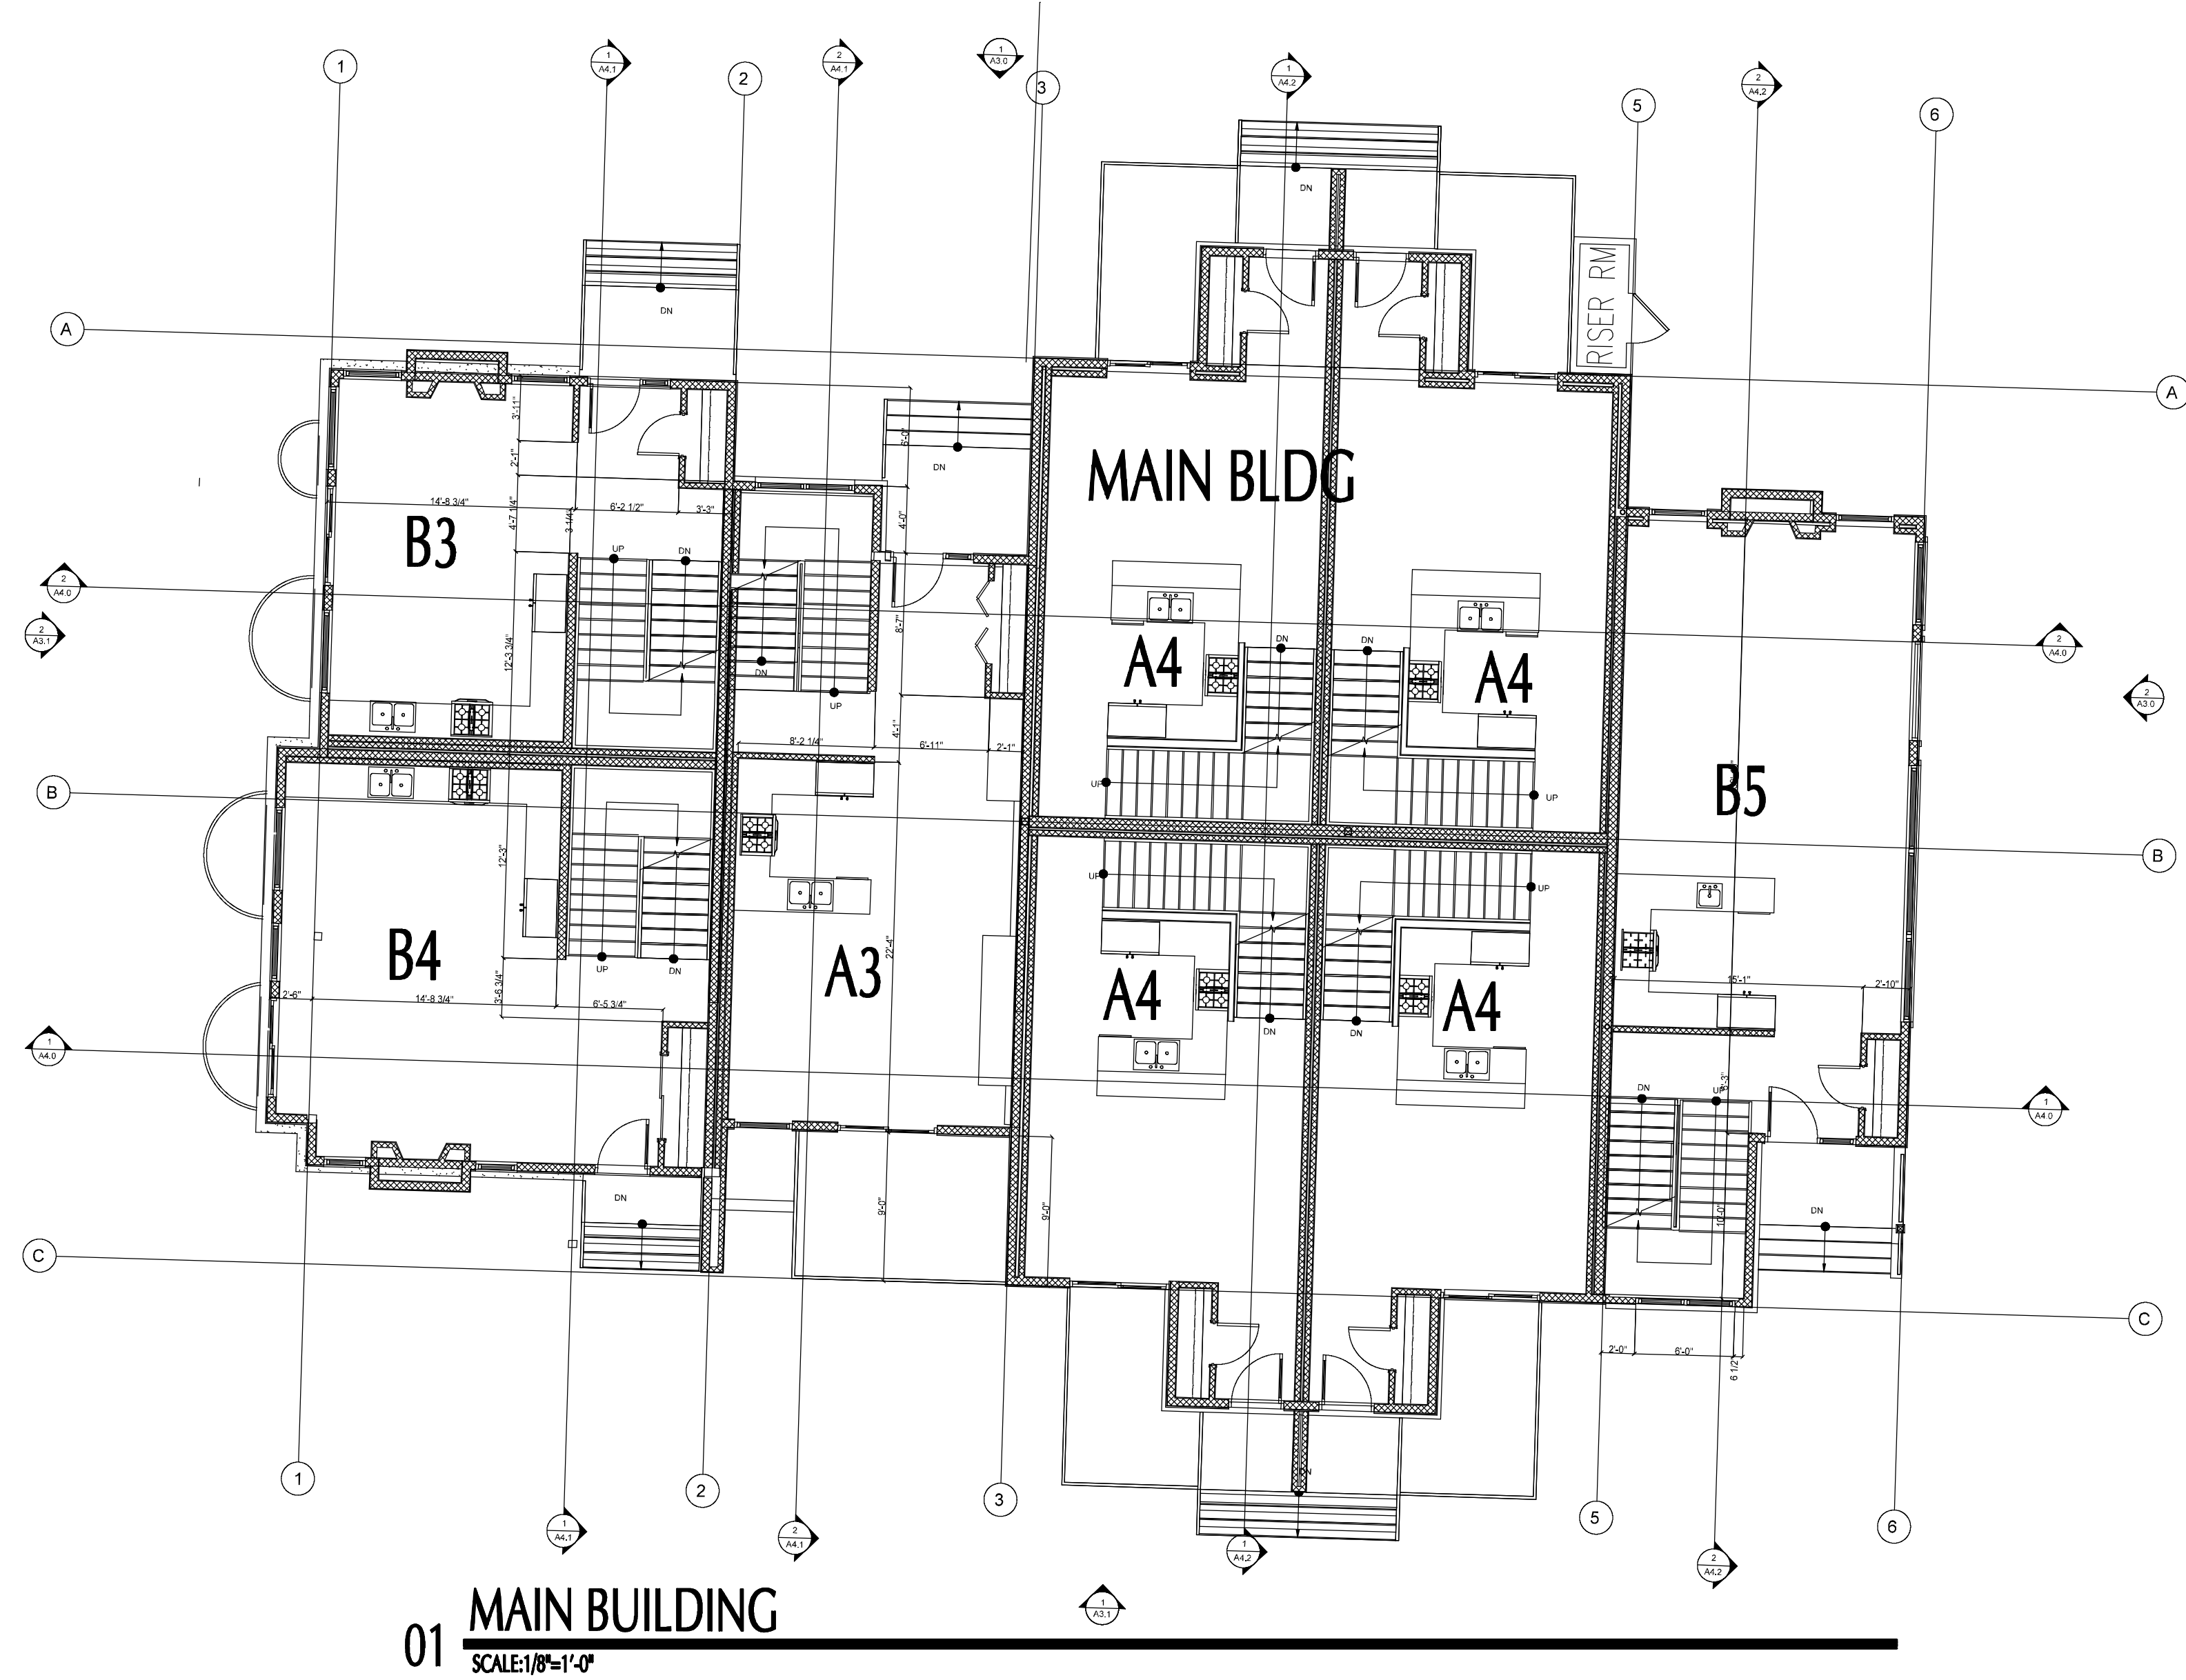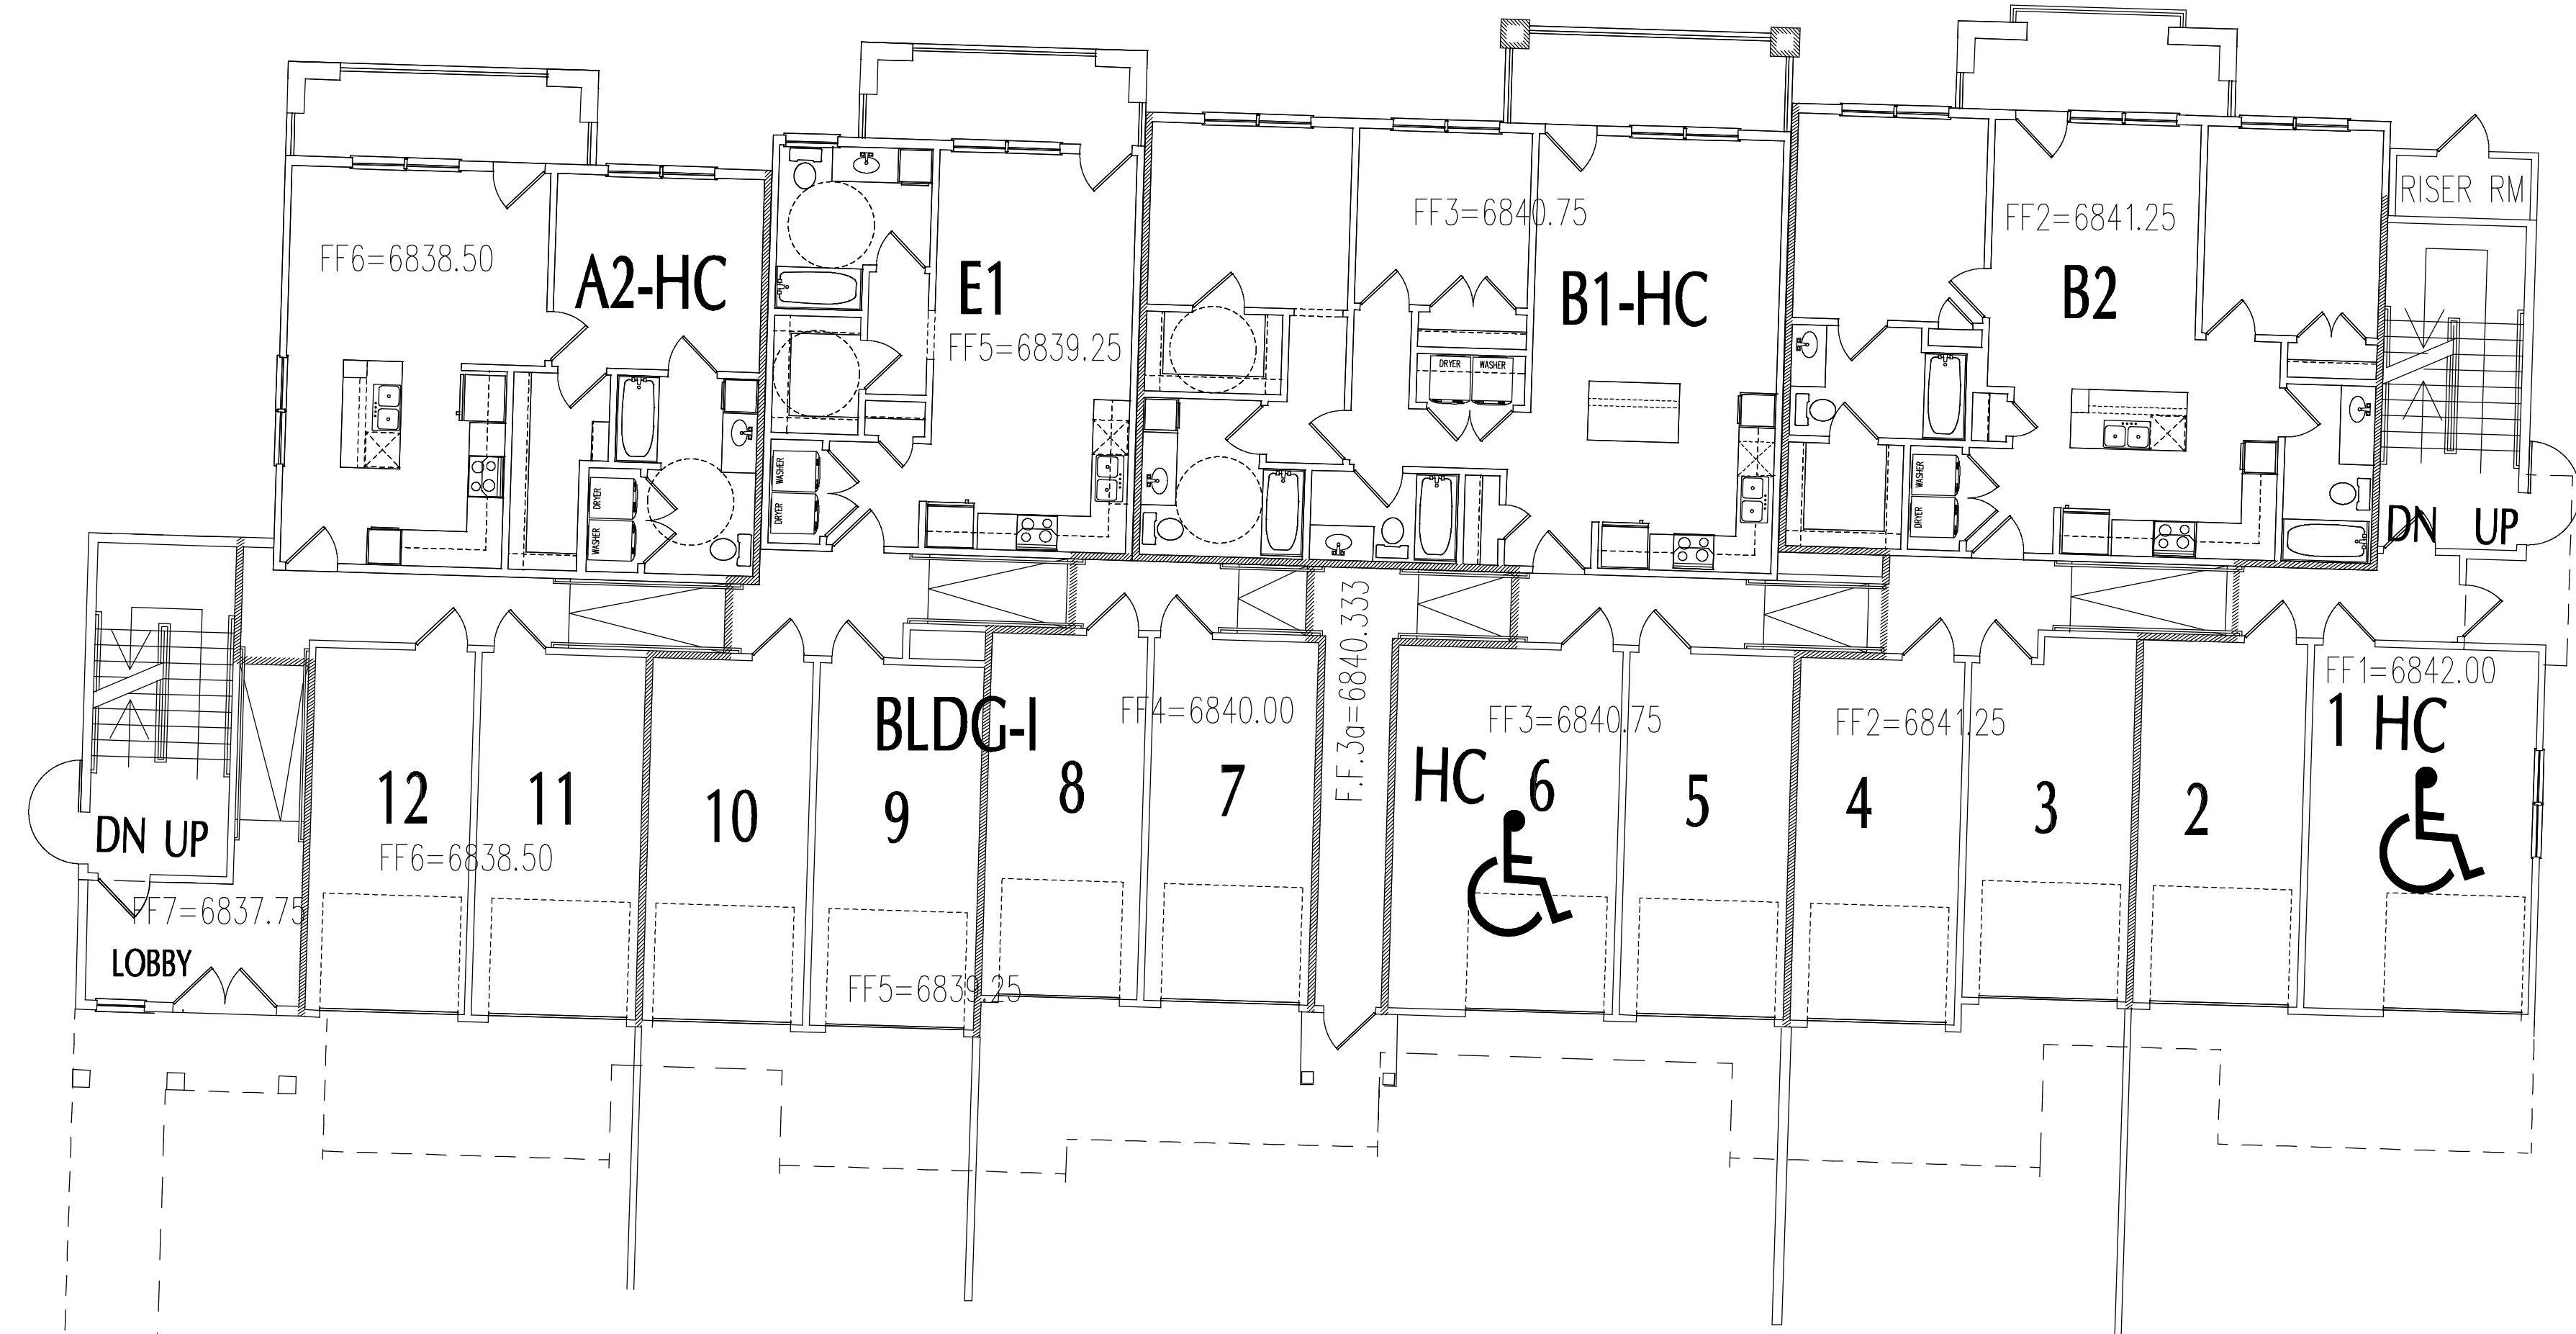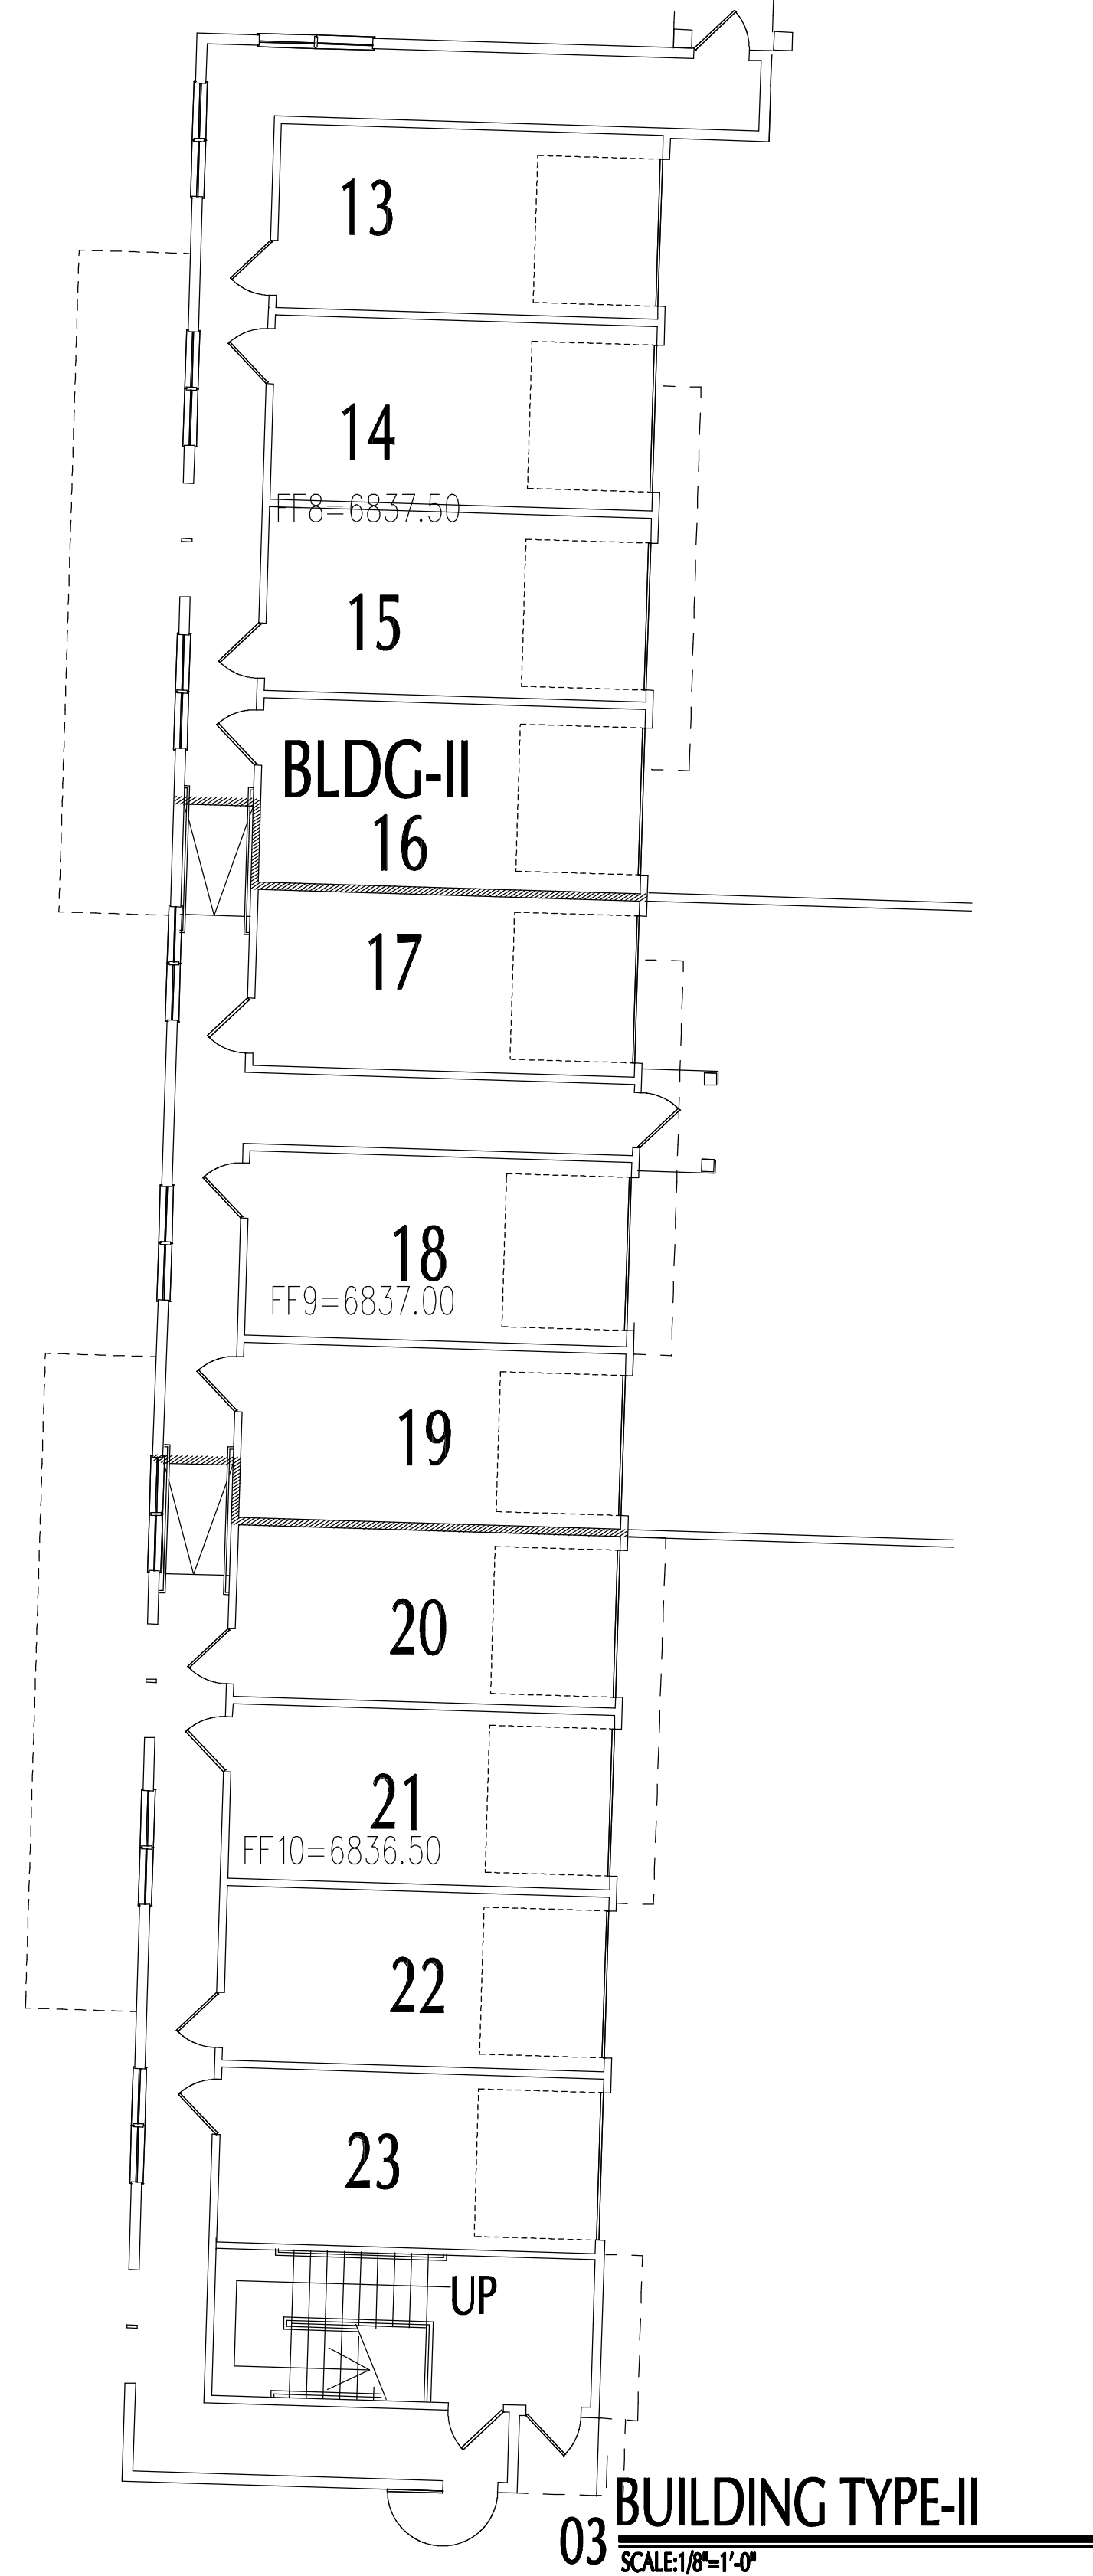

02 BUILDING TYPE I  
SCALE:1/8"=1'-0"

1ST FLOOR BUILDING PLANS

NOT FOR CONSTRUCTION

PROJECT NO.  
090202-SMF-1  
SHEET NO.  
A-2.02

VILLAGE DRIVE APARTMENTS  
A 38 UNIT MULTI FAMILY DEVELOPMENT


UNIT PLAN-A1  
STEAMBOAT SPRINGS,

COLORADO

R P G A  
DESIGN GROUP, INC.  
Architecture SpacePlanning Interiors  
101 S. Jennings Ave., Suite 100 Fort Worth, Texas 76104  
817.332.9477 Fax 817.332.9487  
Memo 072.445.6425

© 2022 by RPGA DESIGN GROUP, INC.  
All rights reserved.  
THE ARRANGEMENTS SHOWN HEREIN ARE THE  
SOLE PROPERTY OF RPGA DESIGN GROUP, INC.  
AND MAY NOT BE REPRODUCED IN ANY FORM  
WITHOUT ITS WRITTEN PERMISSION.

DRAWN BY: M.C.P.  
CHECKED BY: R.P.G.  
DATE:  
ISSUED FOR PERMIT:  
ISSUE FOR PRICING:  
ISSUE FOR CONSTRUCTION:  
REVISIONS:

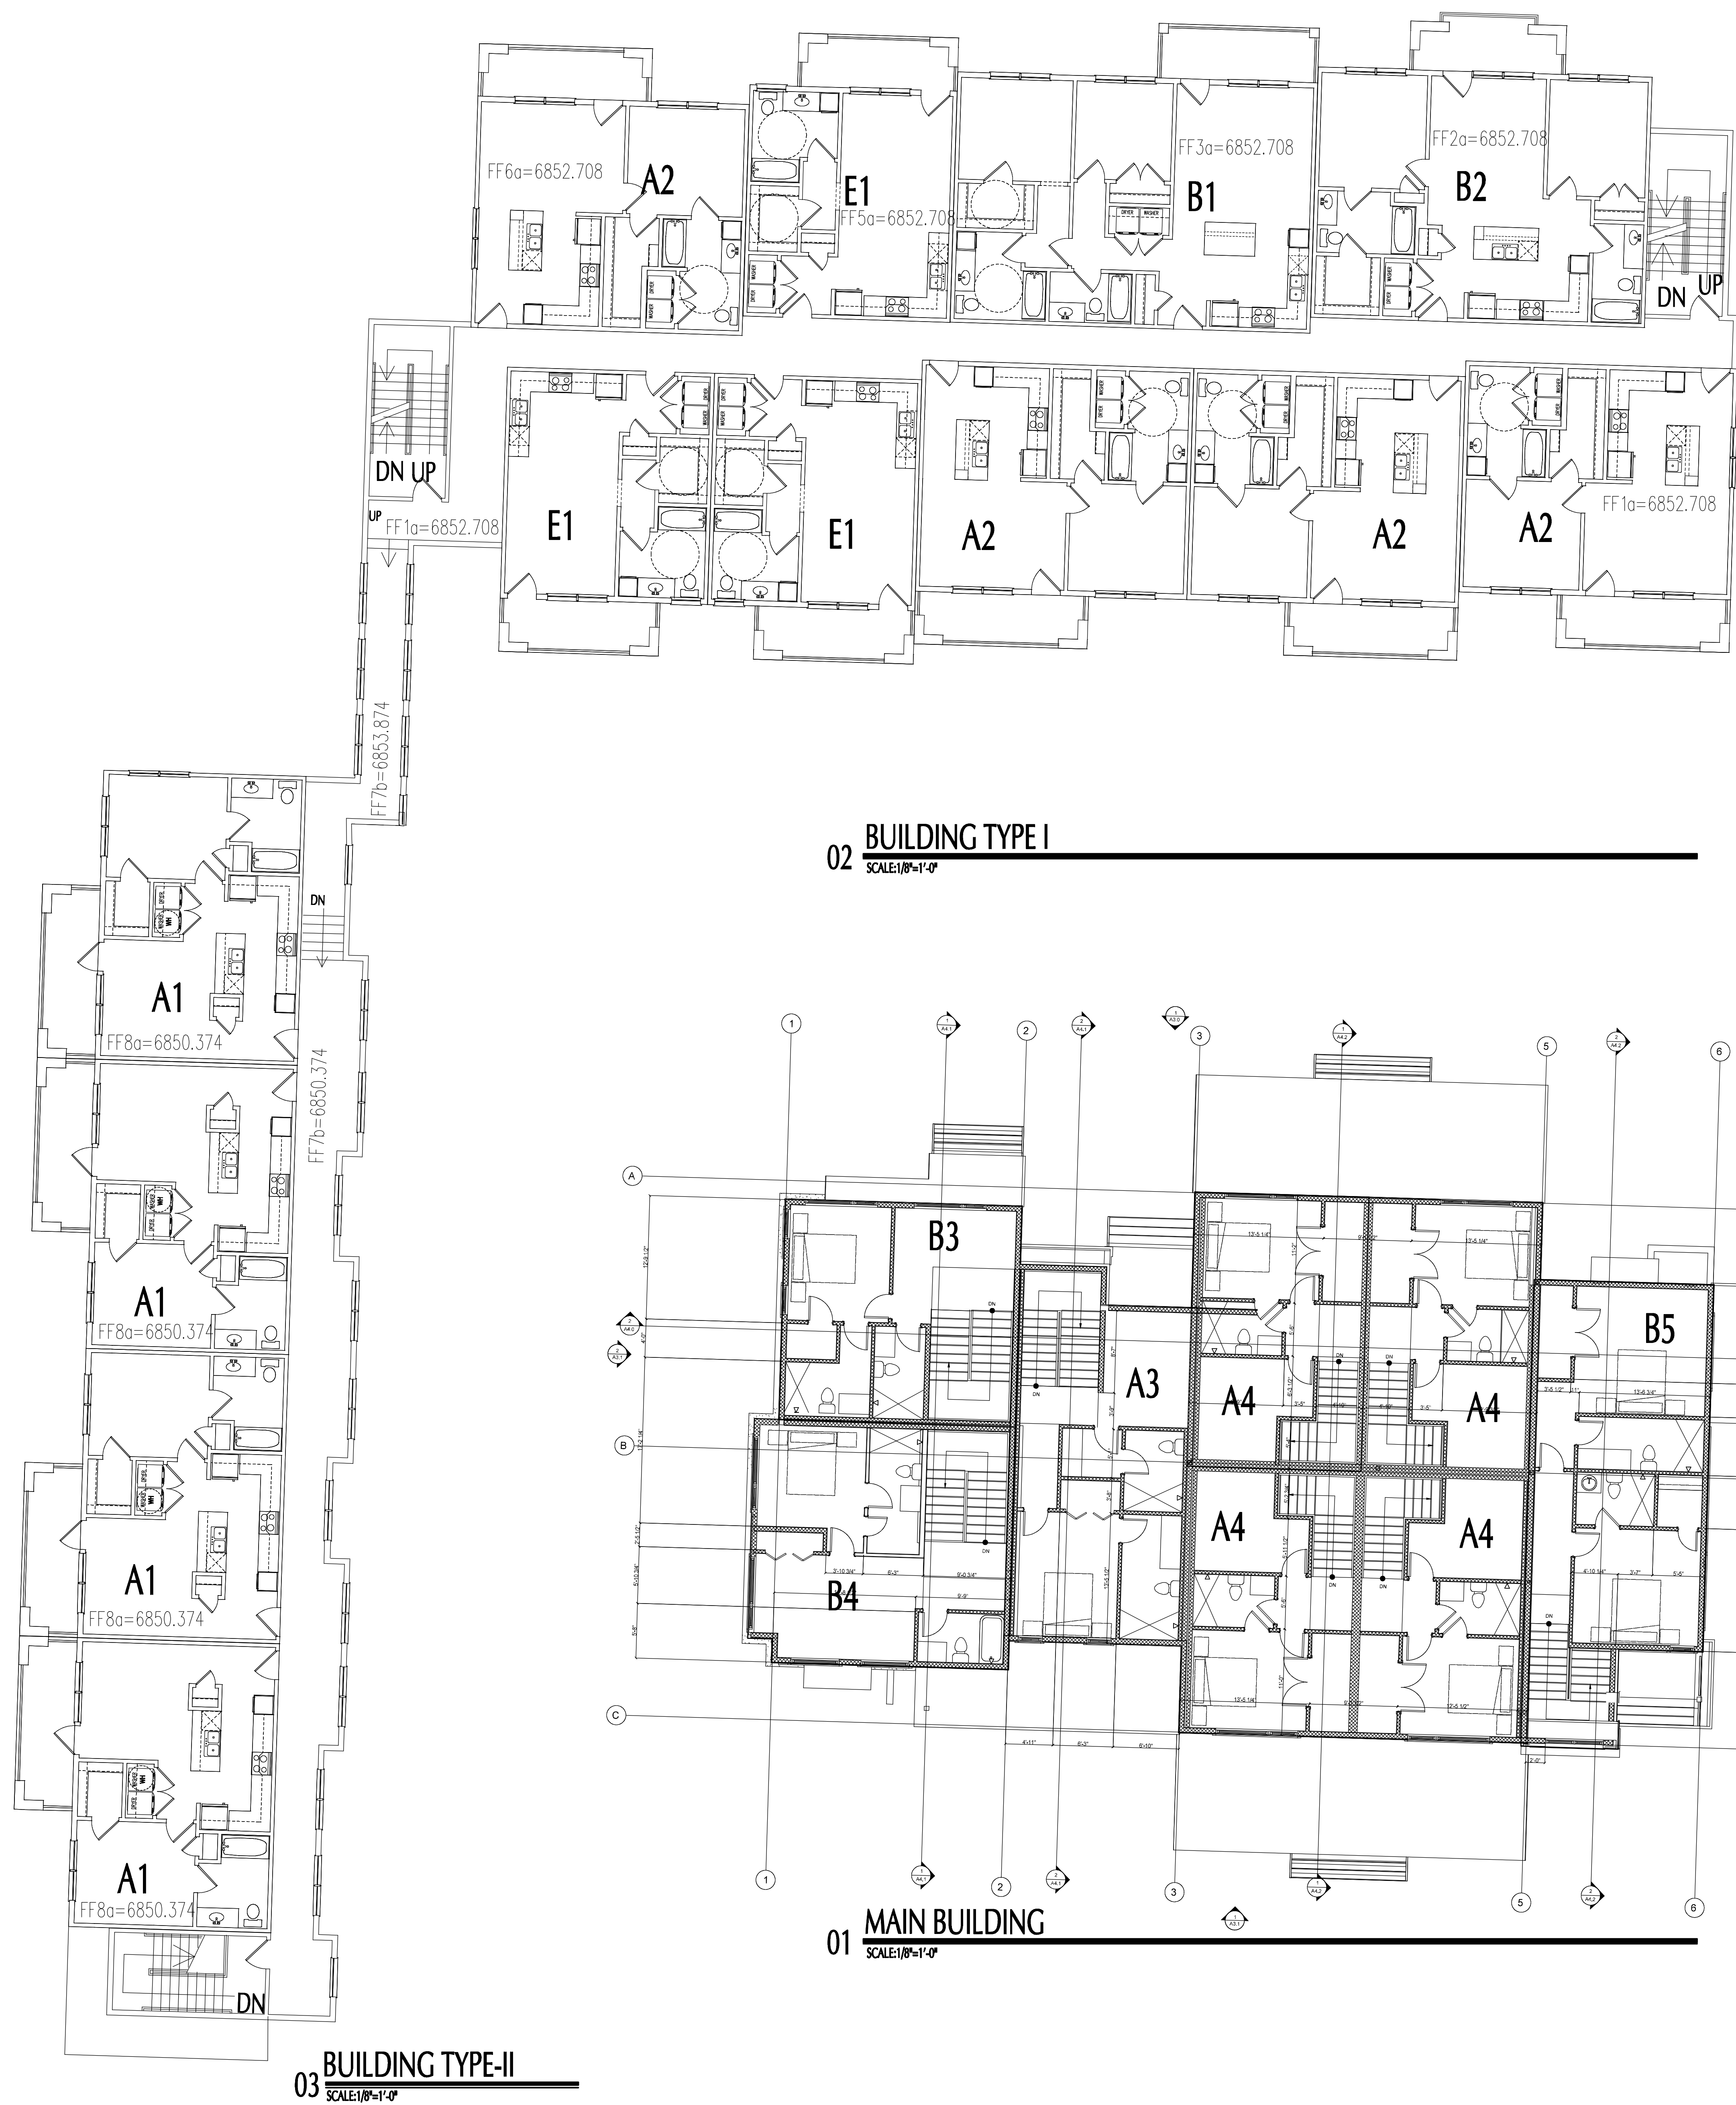

2ND FLOOR BUILDING PLANS NOT FOR CONSTRUCTION

VILLAGE DRIVE APARTMENTS  
A 38 UNIT MULTI FAMILY DEVELOPMENT

UNIT PLAN-A1  
STEAMBOAT SPRINGS,

COLORADO

R P G A  
DESIGN GROUP, INC.  
Architecture SpacePlanning Interiors


101 S. Jennings Ave., Suite 100 Fort Worth, Texas 76104  
817.332.9477 Fax 817.332.9487 Memo 972.445.6425

© 2022 by RPGA DESIGN GROUP, INC.  
All rights reserved.  
THE INFORMATION CONTAINED HEREIN ARE THE  
SOLE PROPERTY OF RPGA DESIGN GROUP, INC.  
AND MAY NOT BE REPRODUCED IN ANY FORM  
WITHOUT ITS WRITTEN PERMISSION

DRAWN BY: M.C.P.  
CHECKED BY: R.P.G.  
DATE:  
ISSUED FOR PERMIT:  
ISSUE FOR PRICING:  
ISSUE FOR CONSTRUCTION:  
REVISIONS:


PROJECT NO.  
090202-SMF-1  
SHEET NO.  
A-2.03



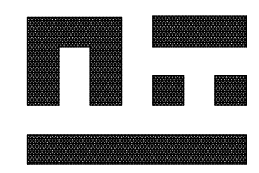


01 MAIN BUILDING

SCALE:1/8"=1'-0"

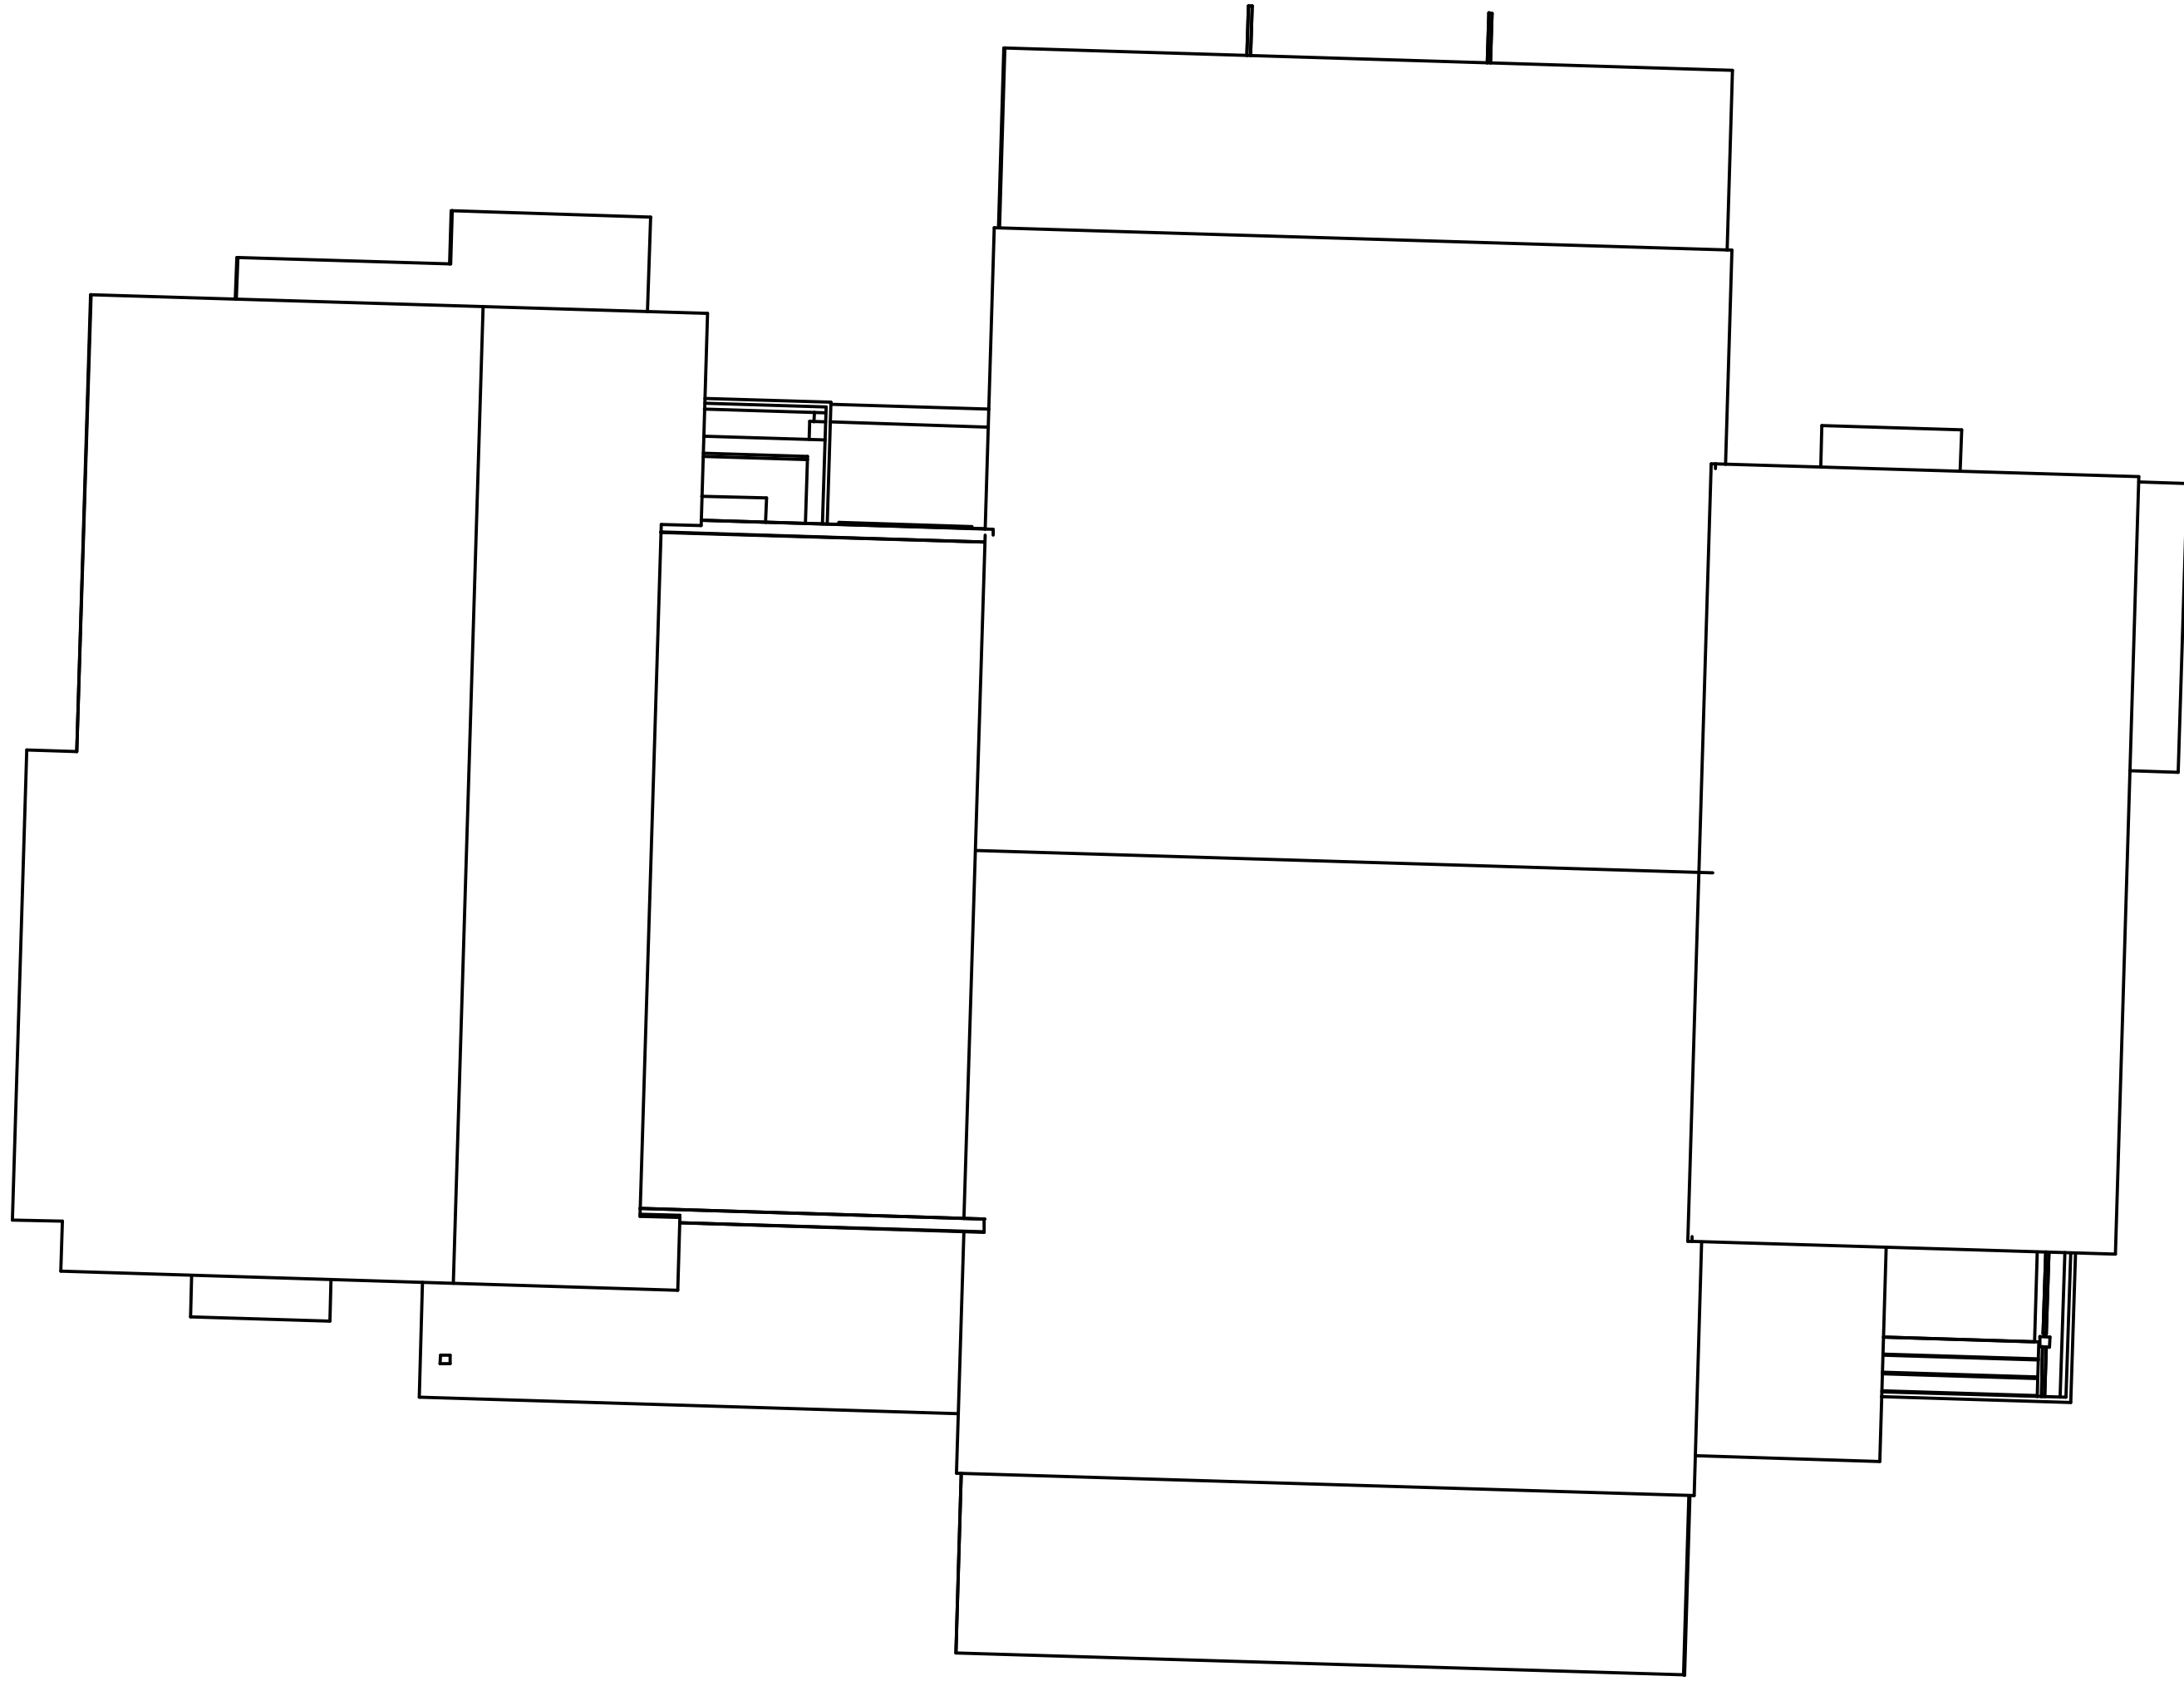

02 BUILDING TYPE I

SCALE:1/8"=1'-0"

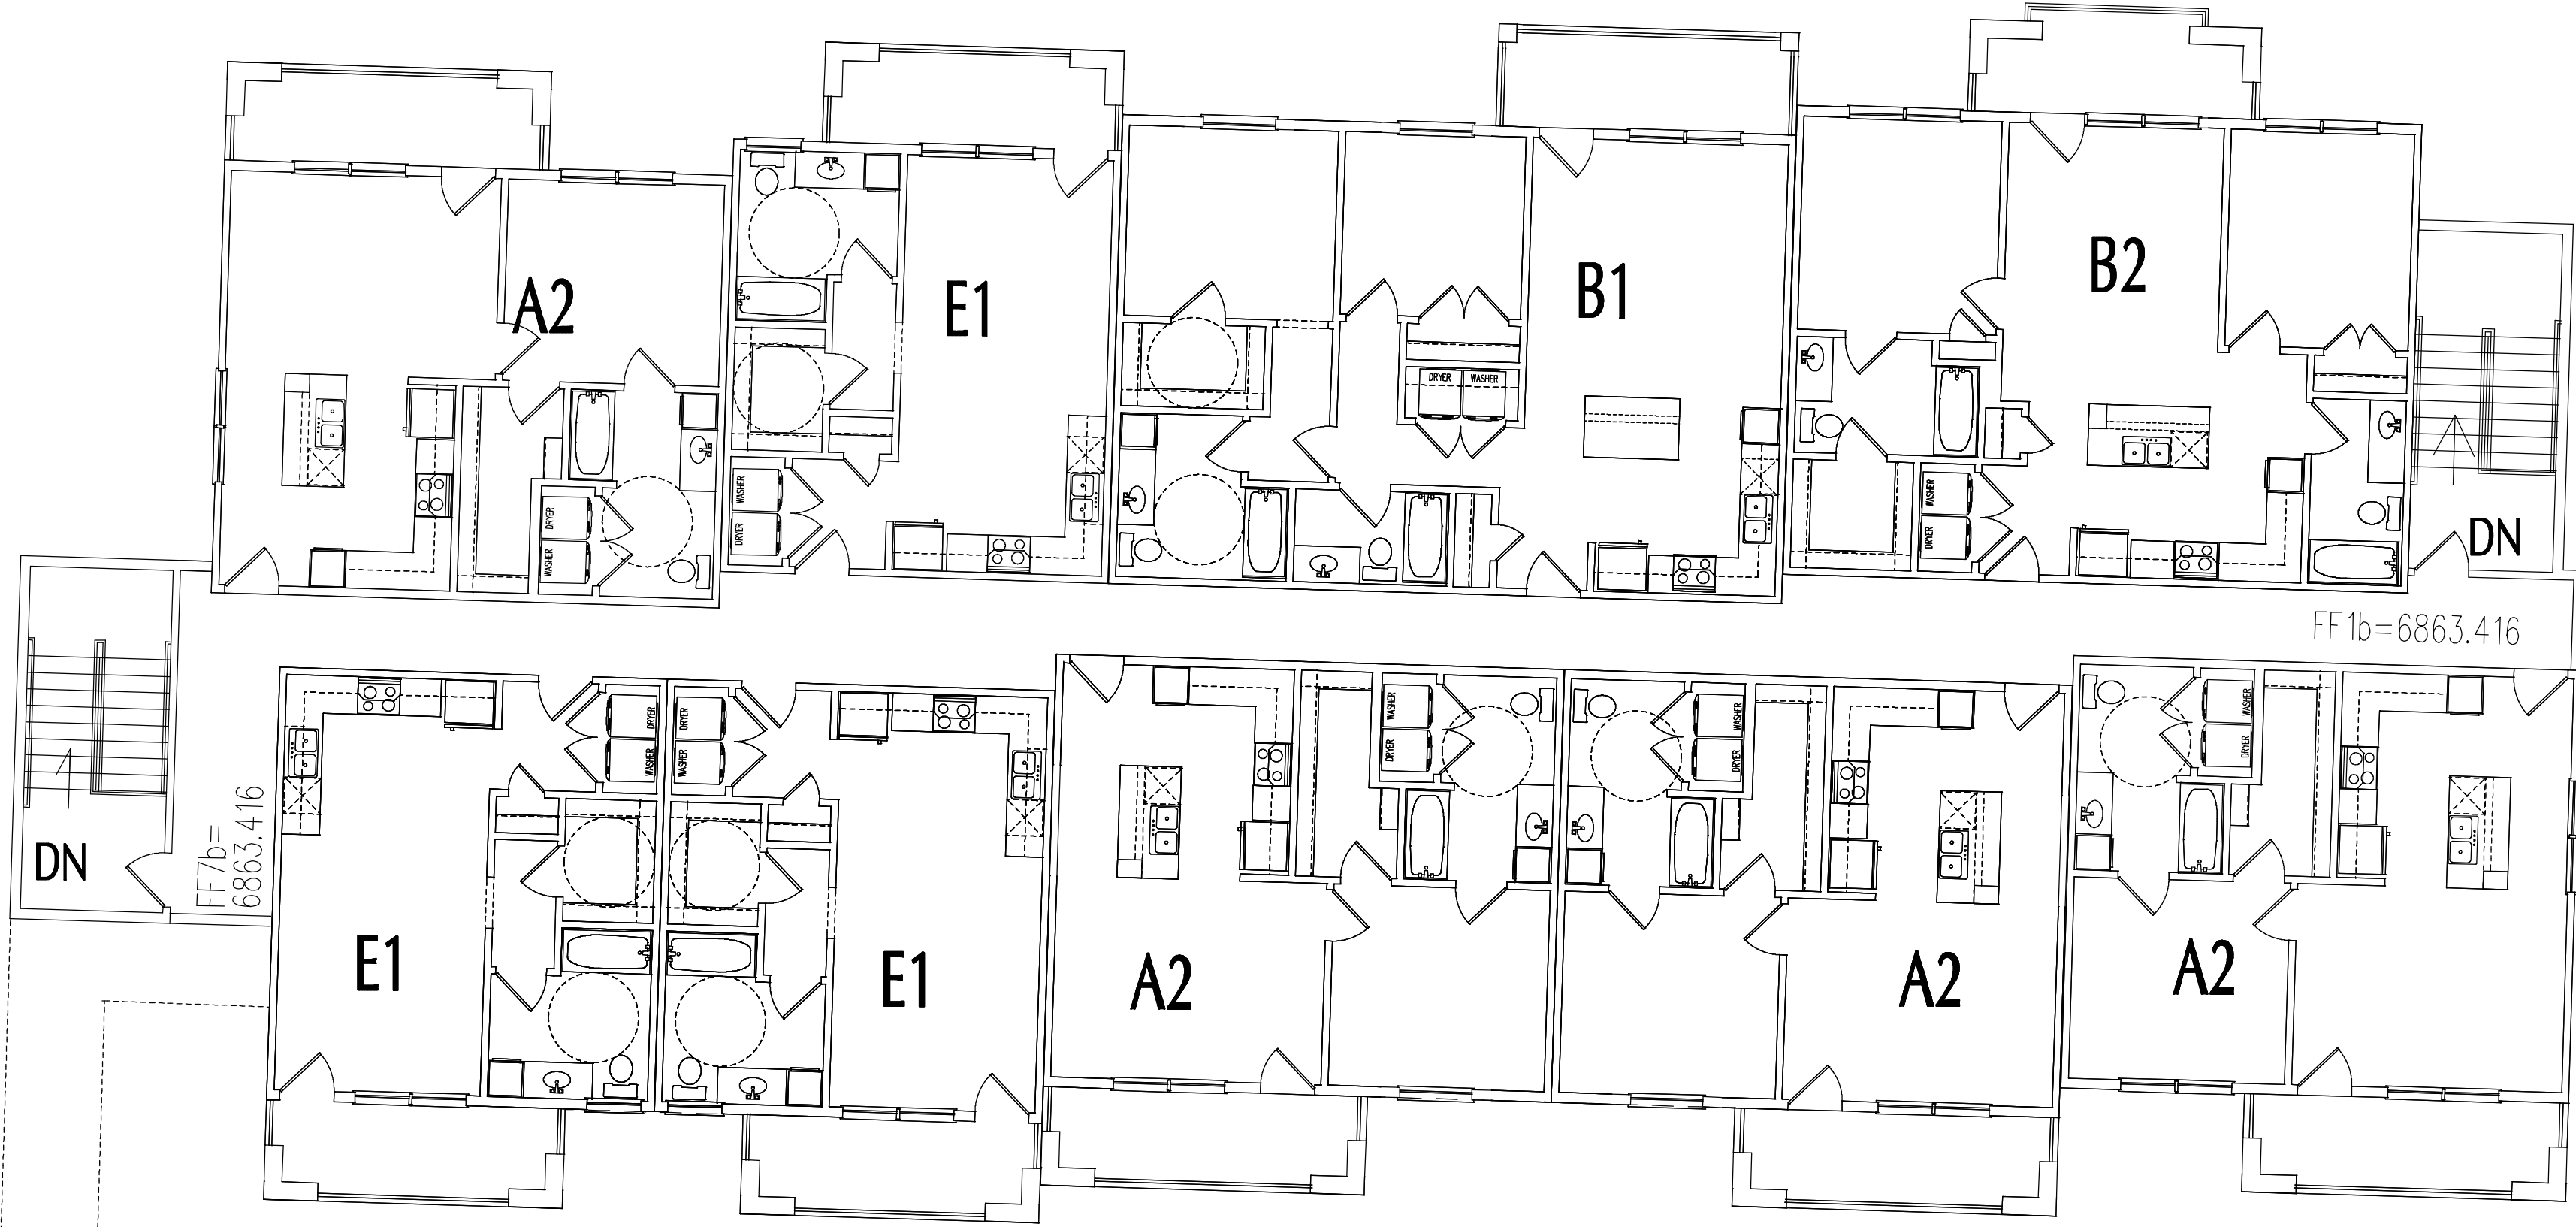

03 BUILDING TYPE-II

SCALE:1/8"=1'-0"

