
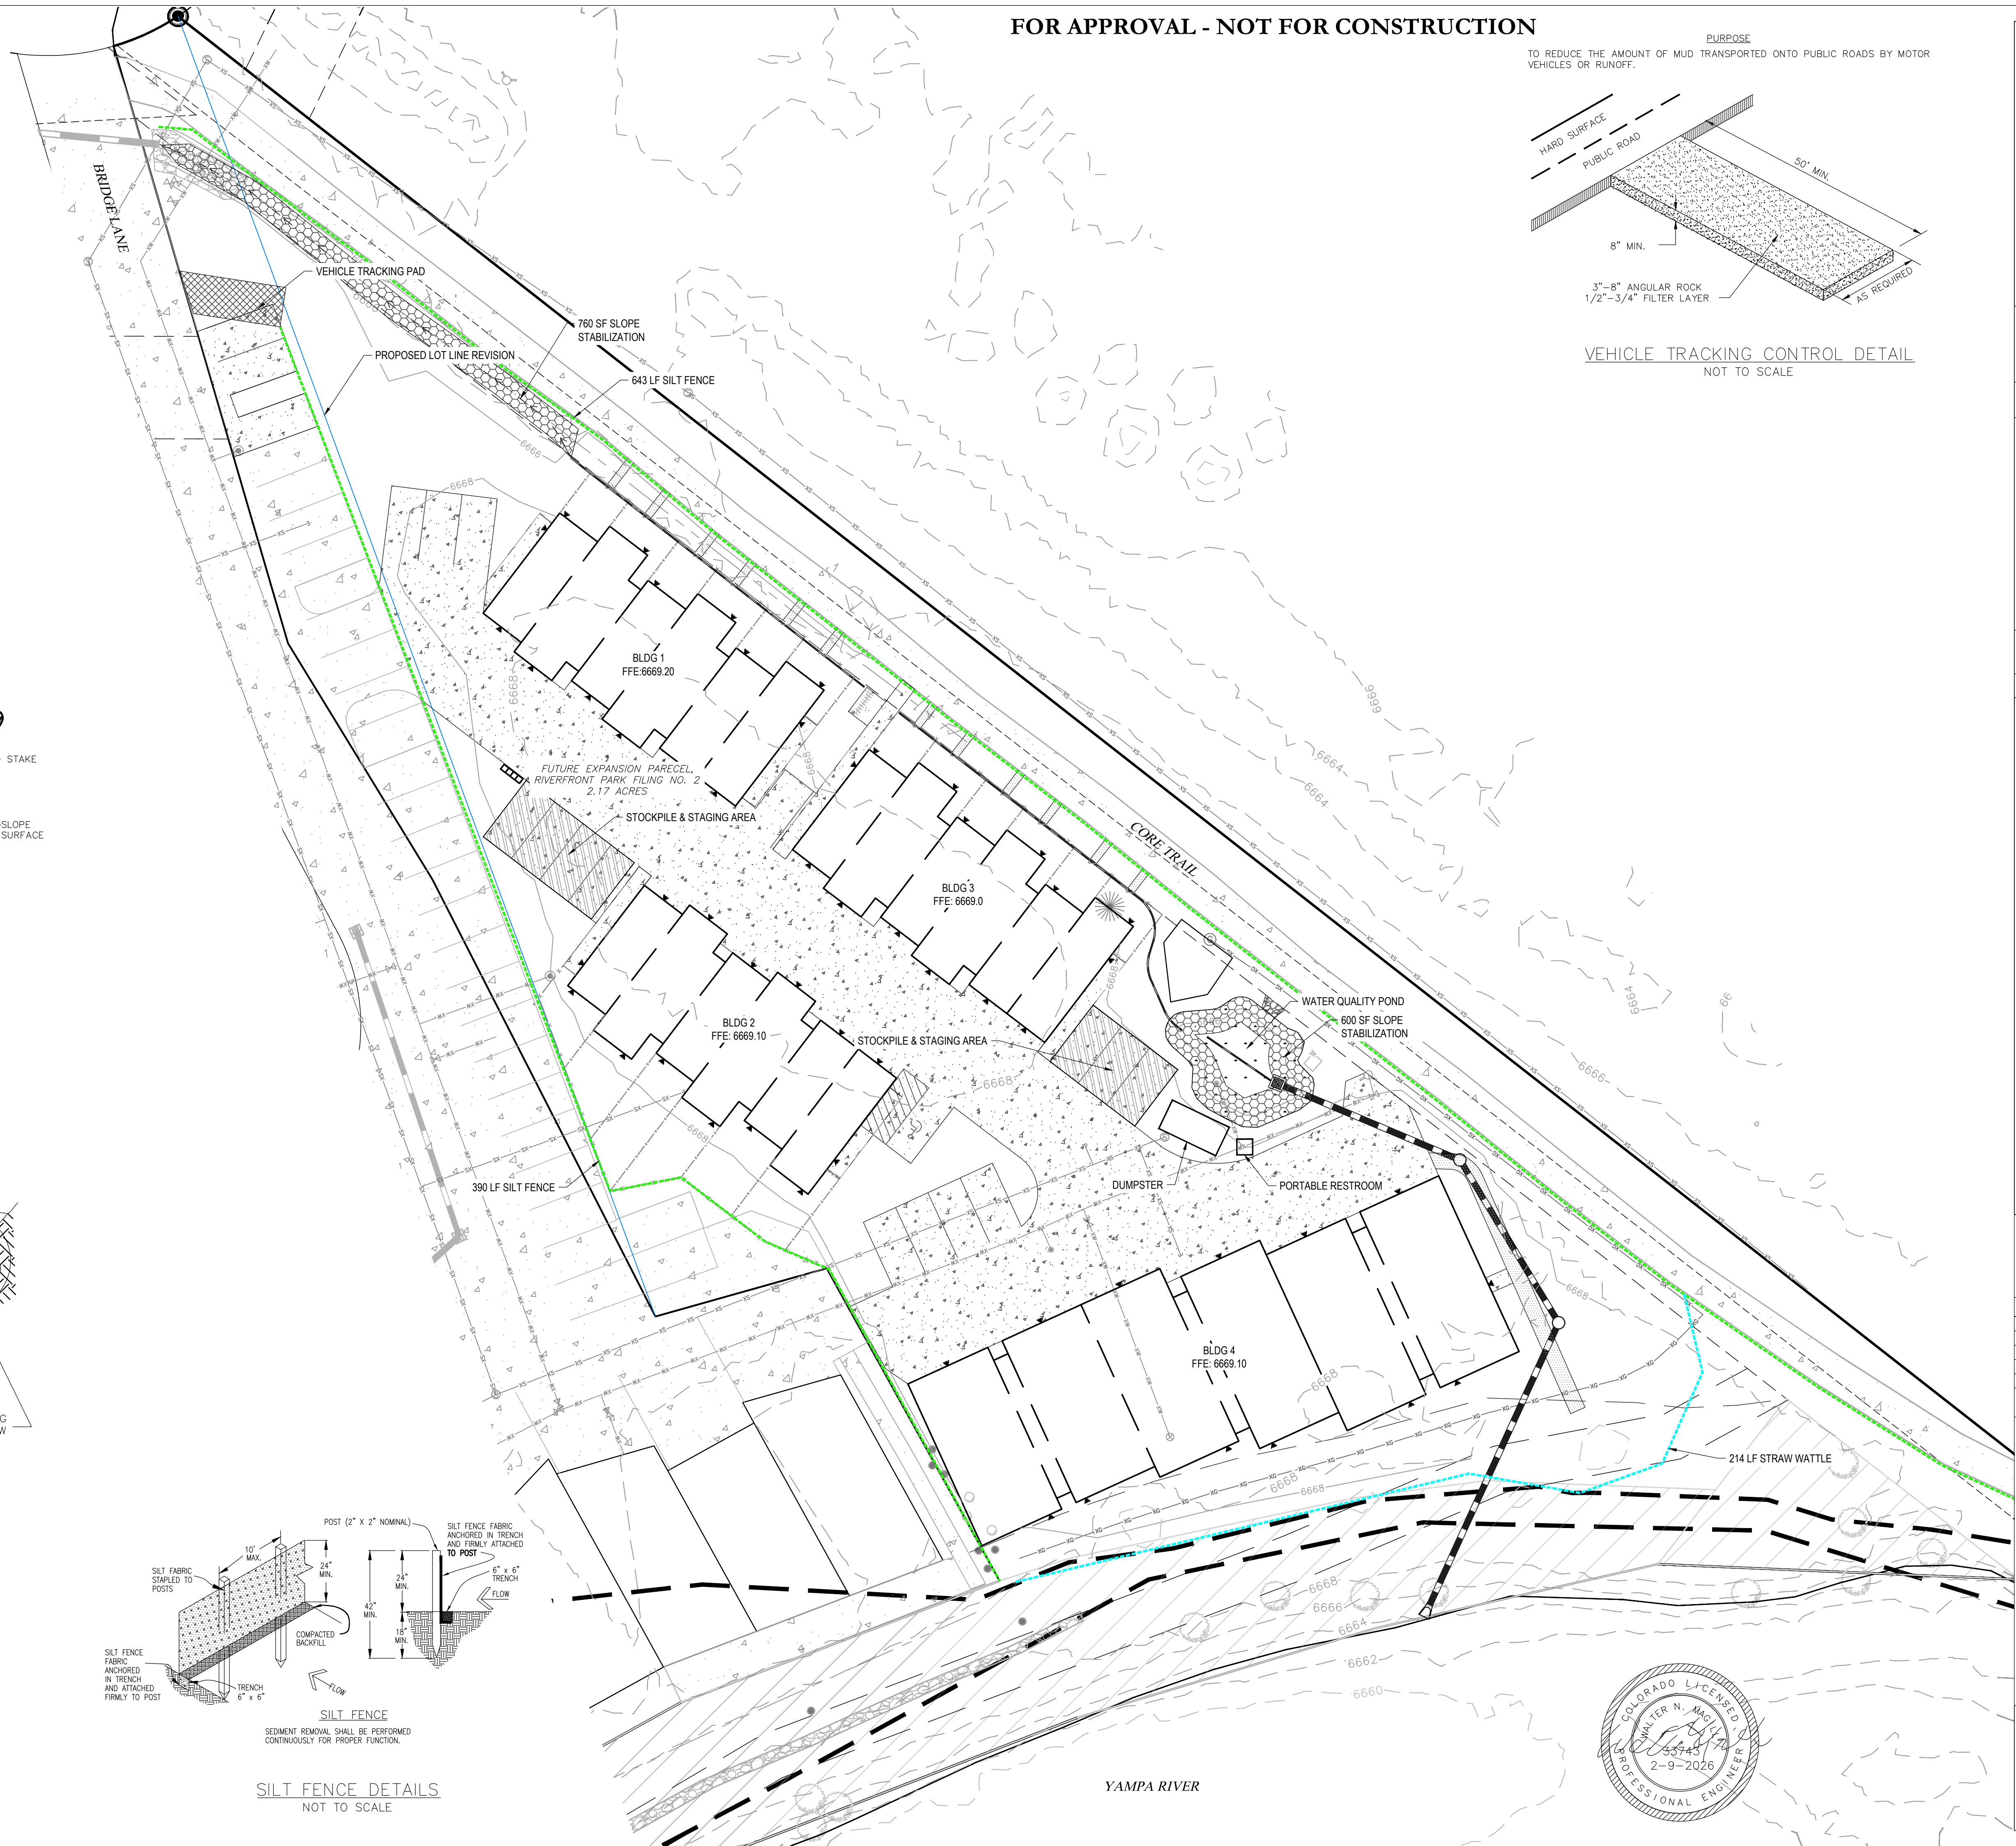
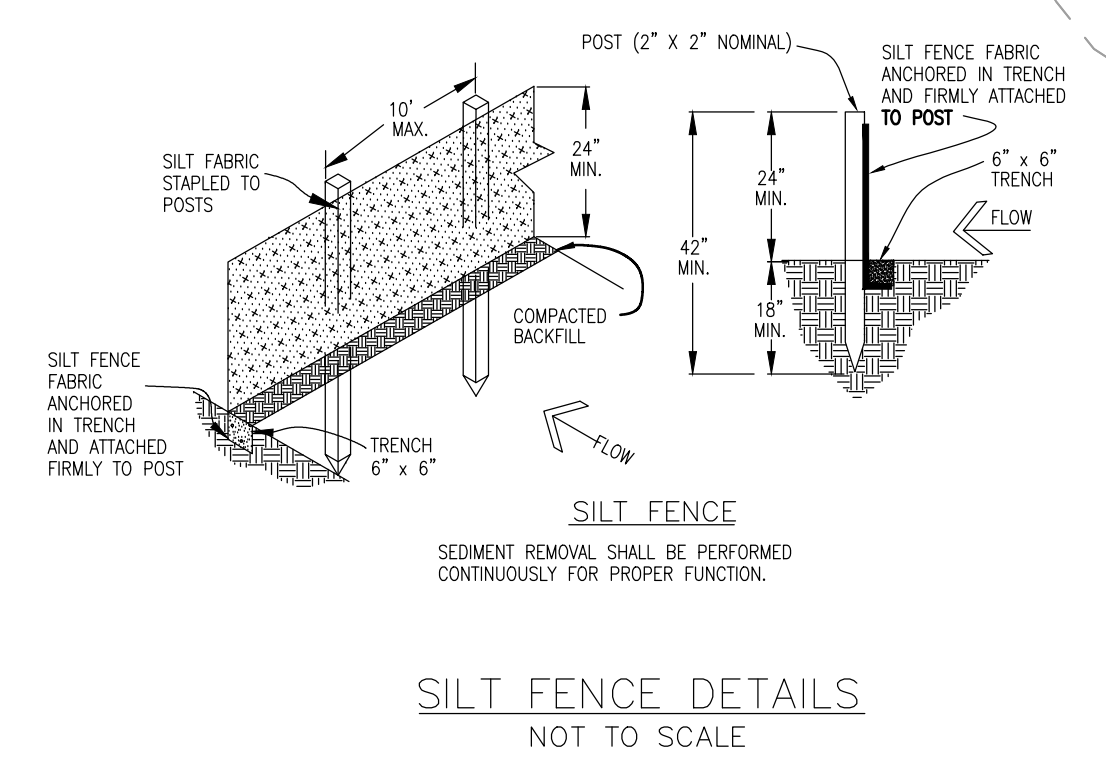
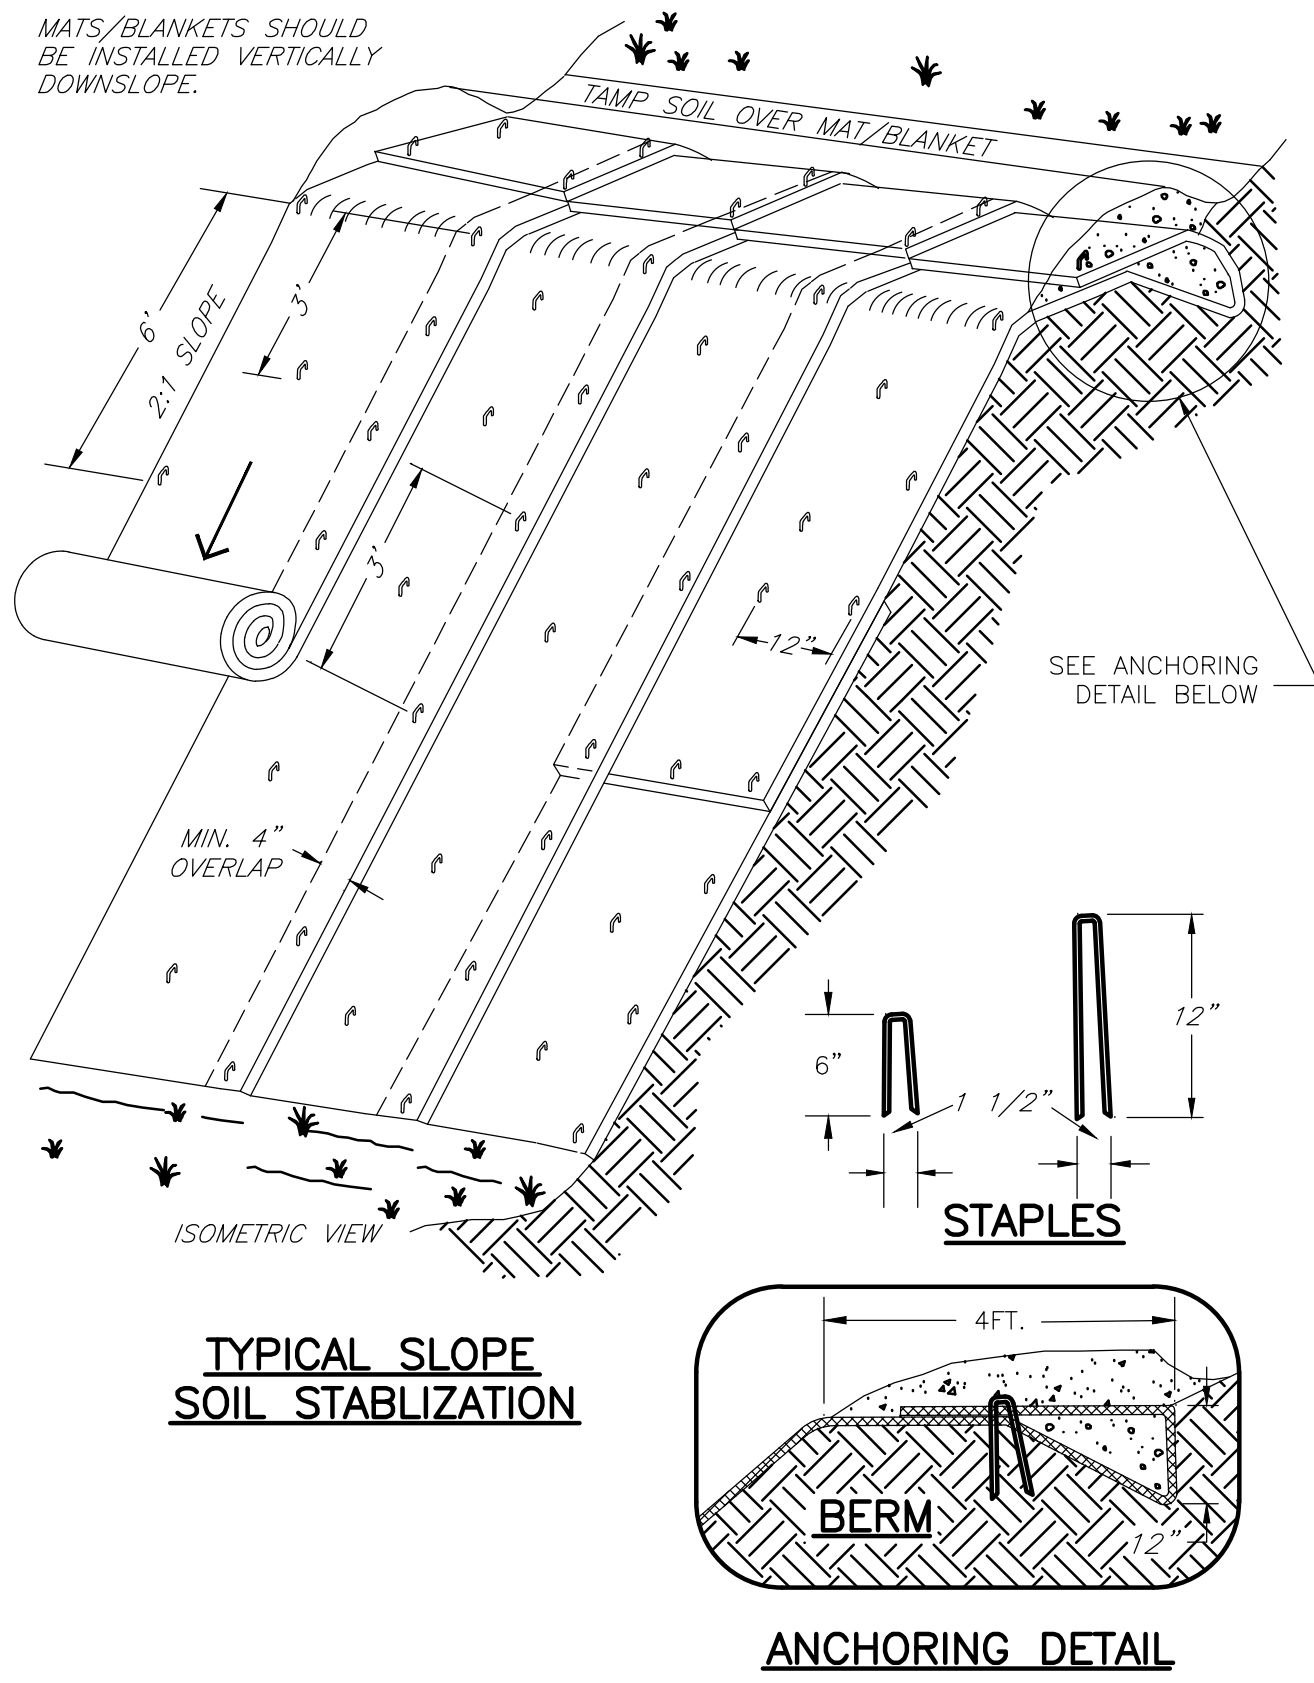
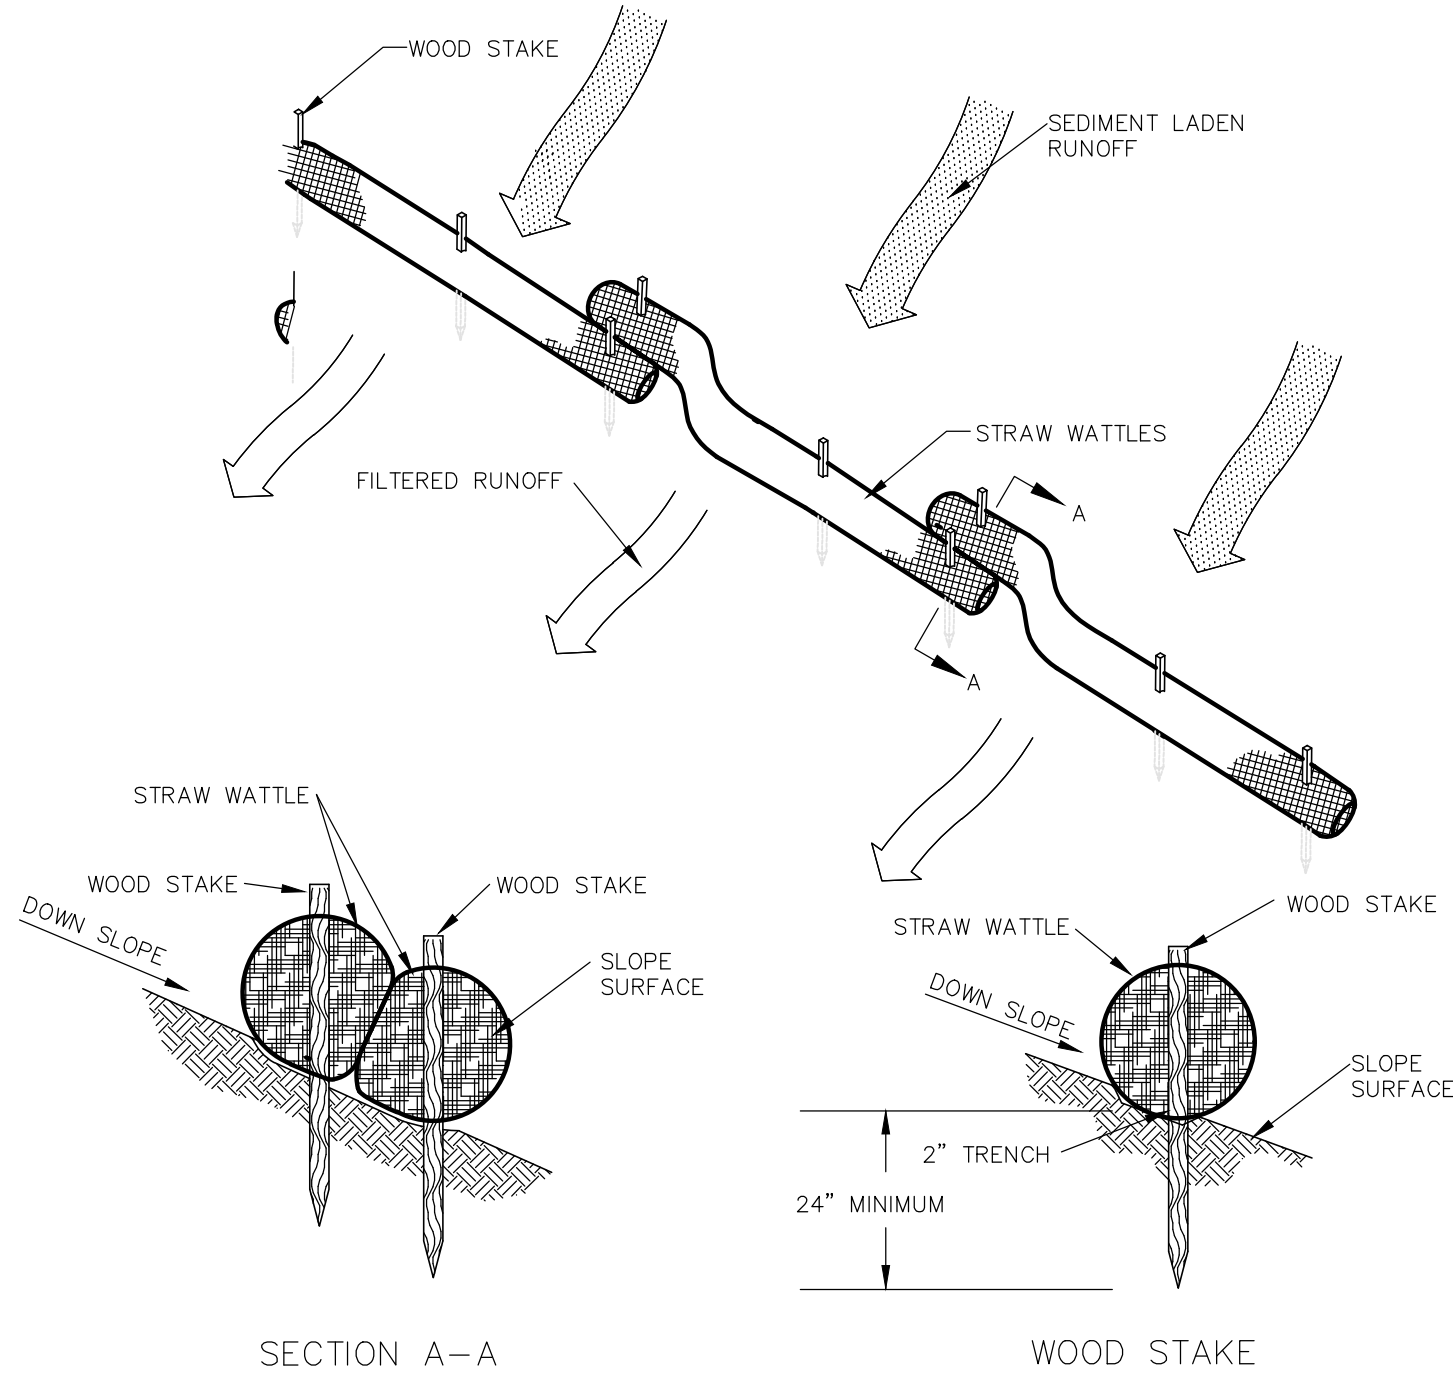


LEGEND	
	PROPERTY BOUNDARY
	EXISTING 10' CONTOUR
	EXISTING 2' CONTOUR
	PROPOSED 10' CONTOUR
	PROPOSED 2' CONTOUR
	STRAW WATTLE
	SILT FENCE
	STOCKPILE AREA
	VEHICLE TRACKING PAD
	EROSION CONTROL BLANKETS

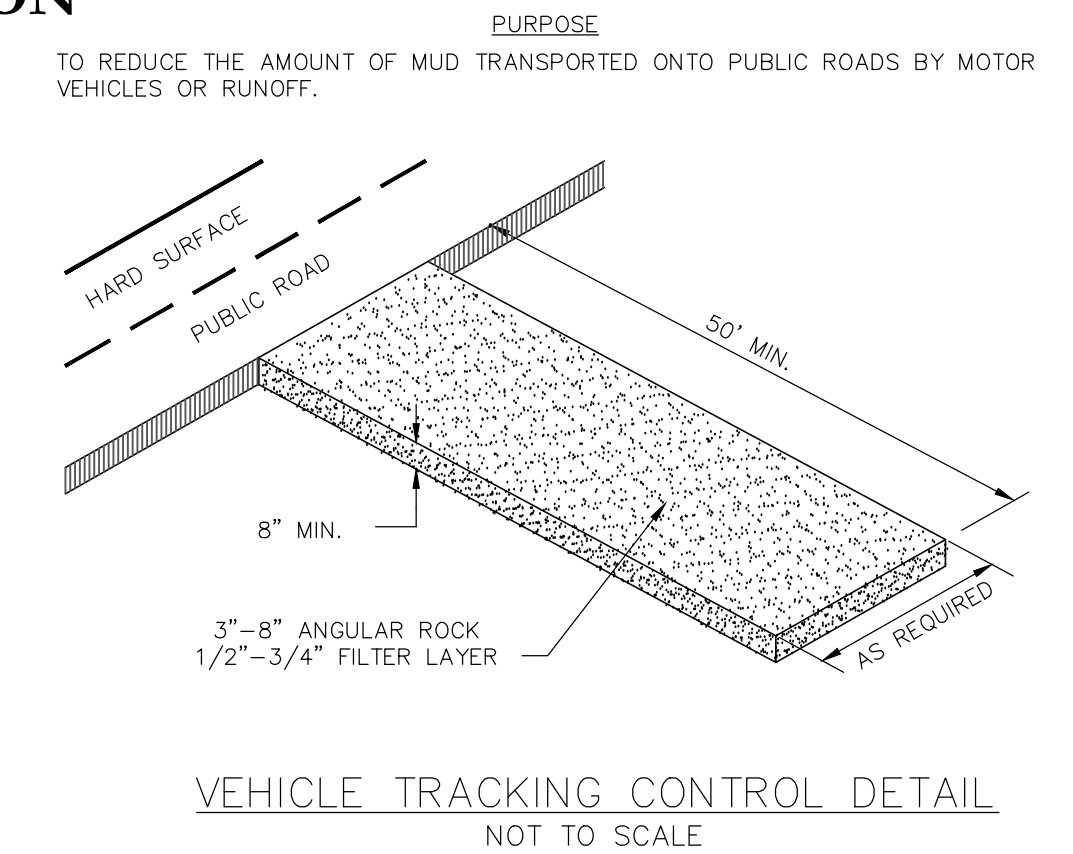

410 S. Lincoln Ave, Unit 105
P.O. Box 775966
Steamboat Springs, CO 80487
(970) 871-6772
www.fourpointse.com

No.	DATE	REVISIONS	INT	
			CFB	CFB
1	10/22/25	PER DRT COMMENTS		
2	1/22/26	PER DRT COMMENTS		
3	2/19/26	PER DRT COMMENTS		

EDDYLINE TOWNHOMES
FUTURE EXPANSION PARCEL
RIVERFRONT PARK FILING NO. 2
1940 BRIDGE LANE
STEAMBOAT SPRINGS, CO 80487

Horizontal Scale
SCALE: 1" = 20'
Contour Interval = 2 ft
DATE: 7-9-2025
JOB #: 2349-003
DRAWN BY: CFB
DESIGN BY: CFB
REVIEW BY: WNM

DRAWING:
CONSTRUCTION
SITE MANAGEMENT
PLAN

SHEET #
C10

