


410 S. Lincoln Ave. Unit 105  
P.O. Box 775966  
Steamboat Springs, CO 80487  
(970) 871-6772  
www.fourpointse.com

No.	DATE	REVISIONS	
		PER DRT COMMENTS	CFB
1	10/22/25	PER DRT COMMENTS	CFB
2	11/22/25	PER DRT COMMENTS	CFB
3	2/19/26	PER DRT COMMENTS	CFB

**EDDYLINE TOWNHOMES**  
**FUTURE EXPANSION PARCEL**  
**RIVERFRONT PARK FILING NO. 2**  
**1940 BRIDGE LANE**  
**STEAMBOAT SPRINGS, CO 80487**

**Horizontal Scale**

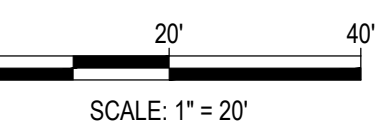

SCALE: 1" = 20'


Contour Interval = 2 ft

DATE: 8-25-2025  
JOB #: 2349-003  
DRAWN BY: CFB  
DESIGN BY: CFB  
REVIEW BY: WNM

IF THIS DRAWING IS PRESENTED IN A  
FORMAT OTHER THAN A4 X 36", THE  
GRAPHIC SCALE SHOULD BE UTILIZED.

**SITE PLAN**

DRAWING:  
SHEET #  
**C3**

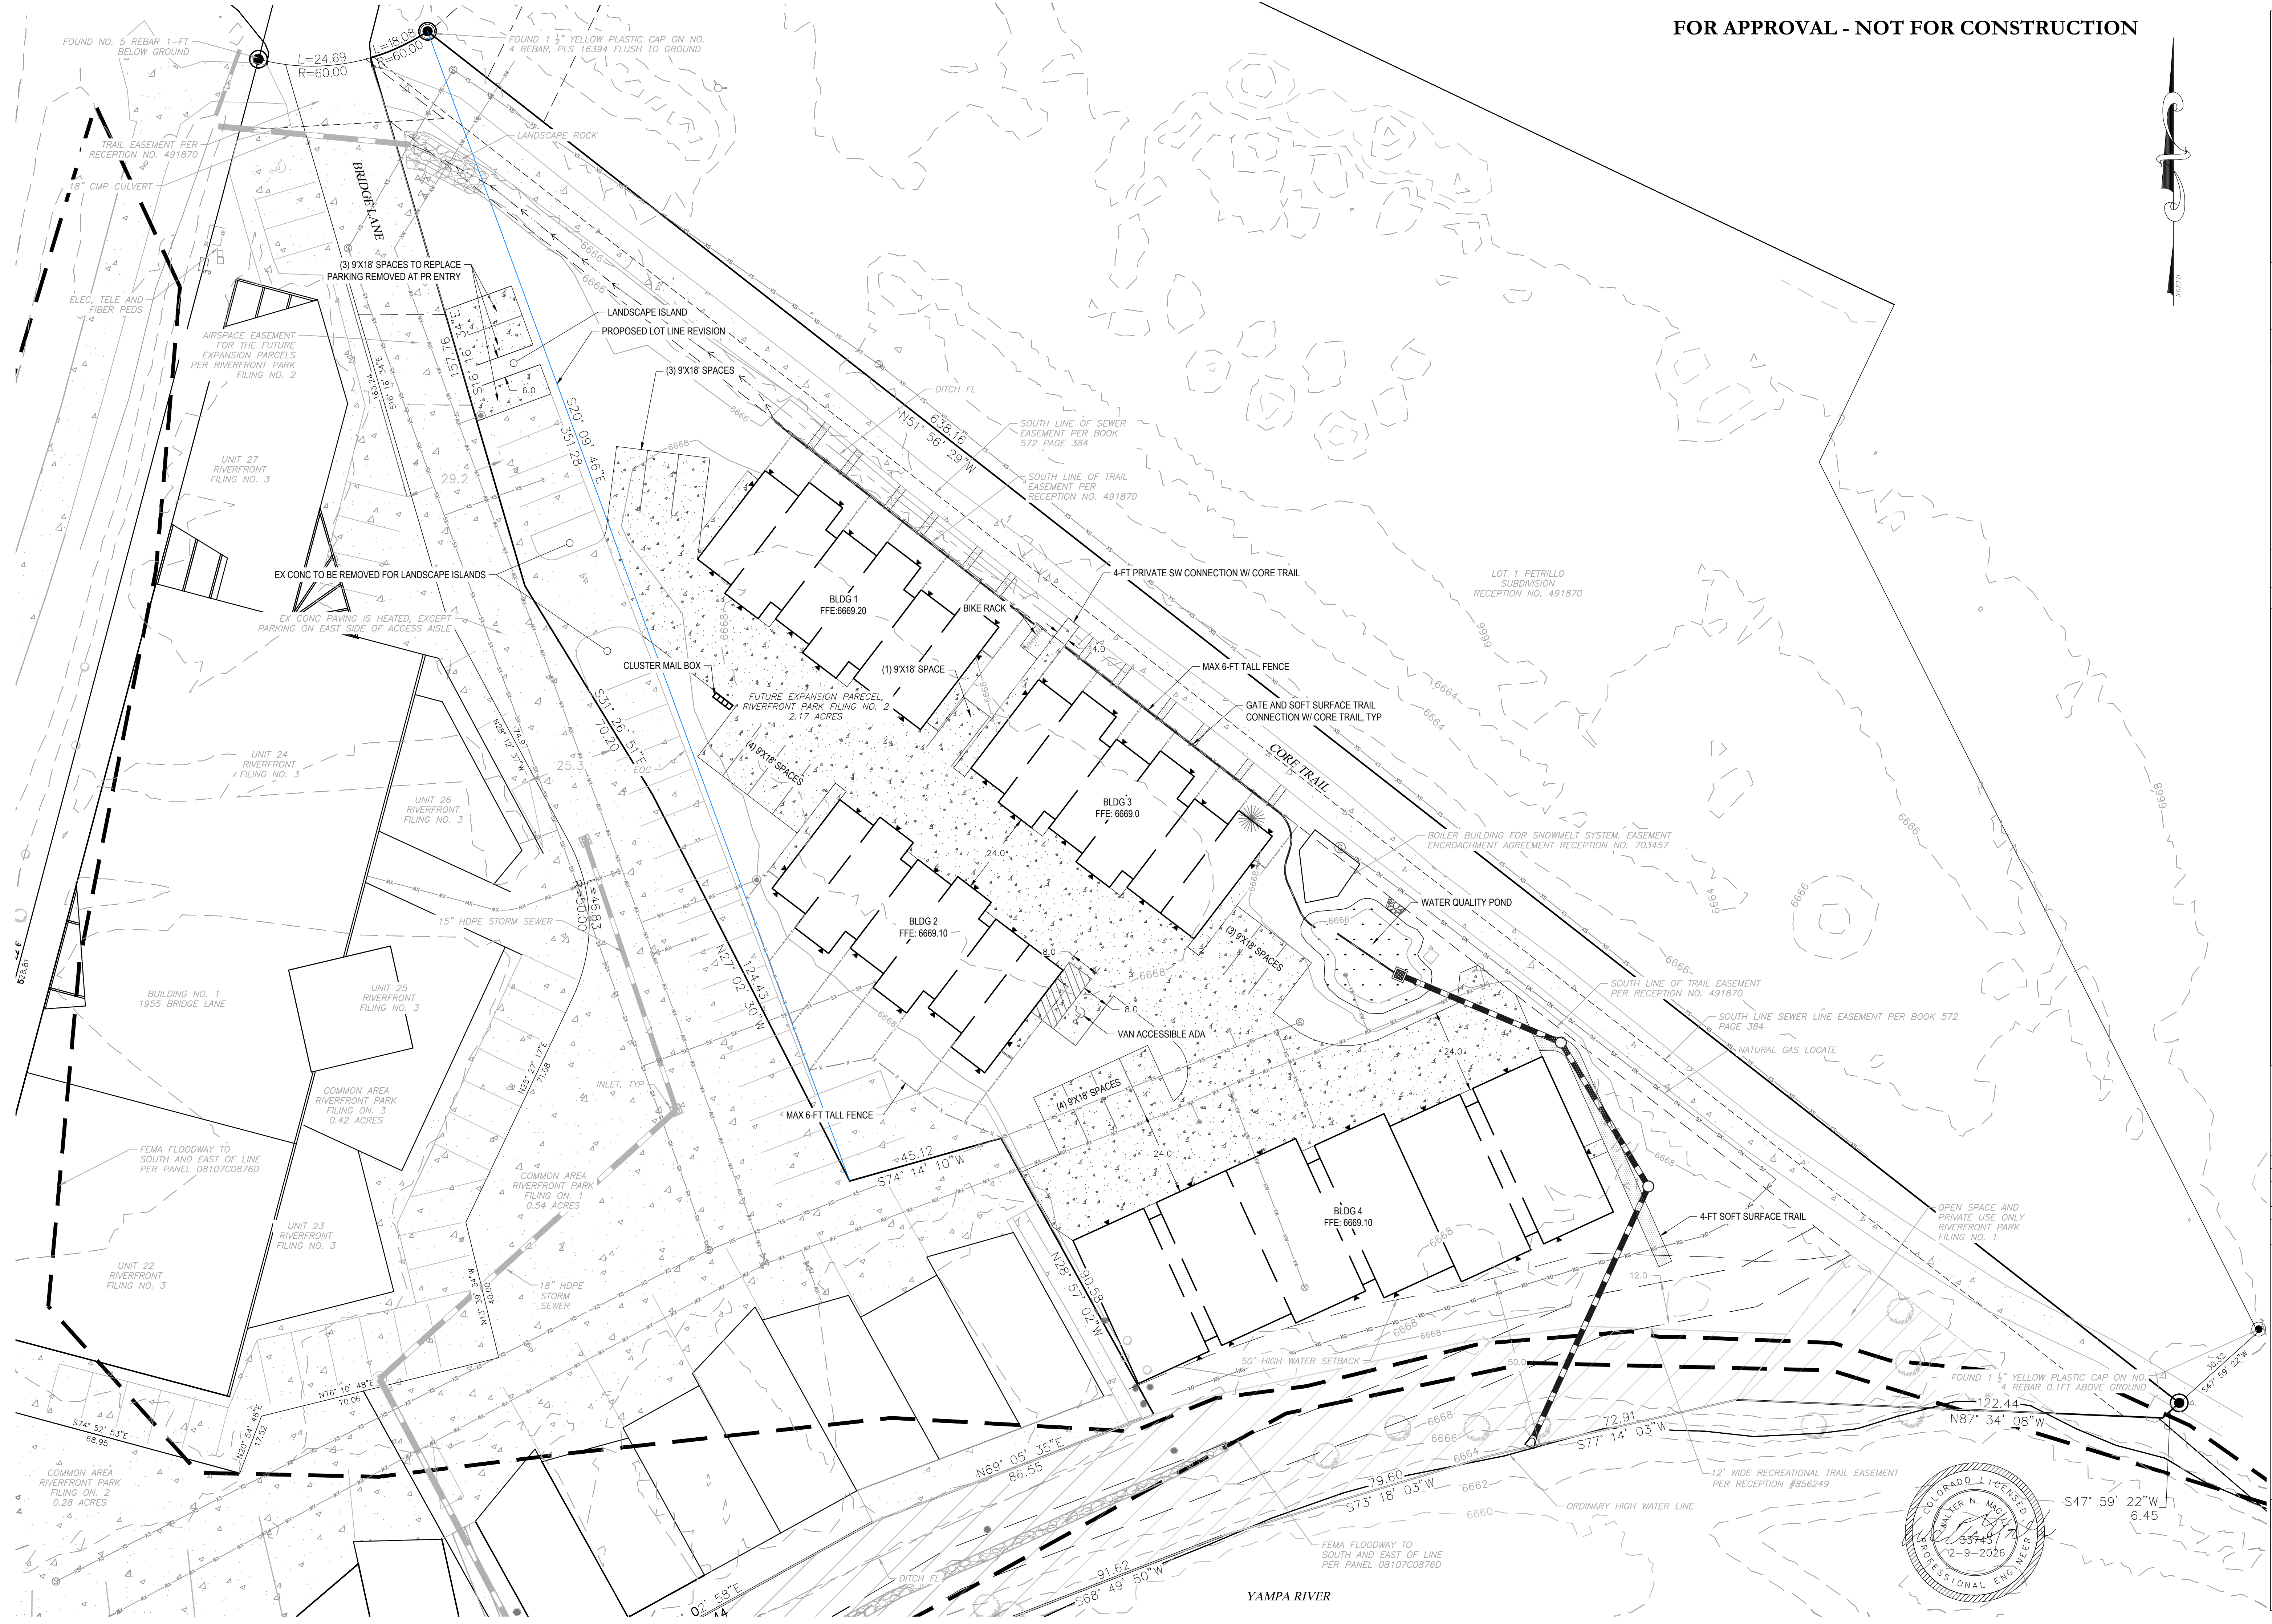

YAMPA RIVER