


1225 17th Street
Suite 150
Denver, CO 80202
United States

Tel 303.595.8585
Fax 303.825.6823

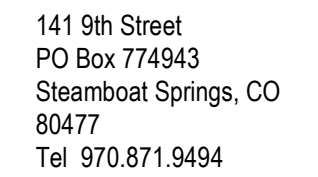

1390 Lawrence Street
Suite 100
Denver, CO 80204
Tel 303.623.5186

Seal / Signature

Project Name


Project Number

Description
EXISTING CONDITIONS/DEMOLITION PLAN

Scale

1" = 20'-0"

© 2021 Gensler

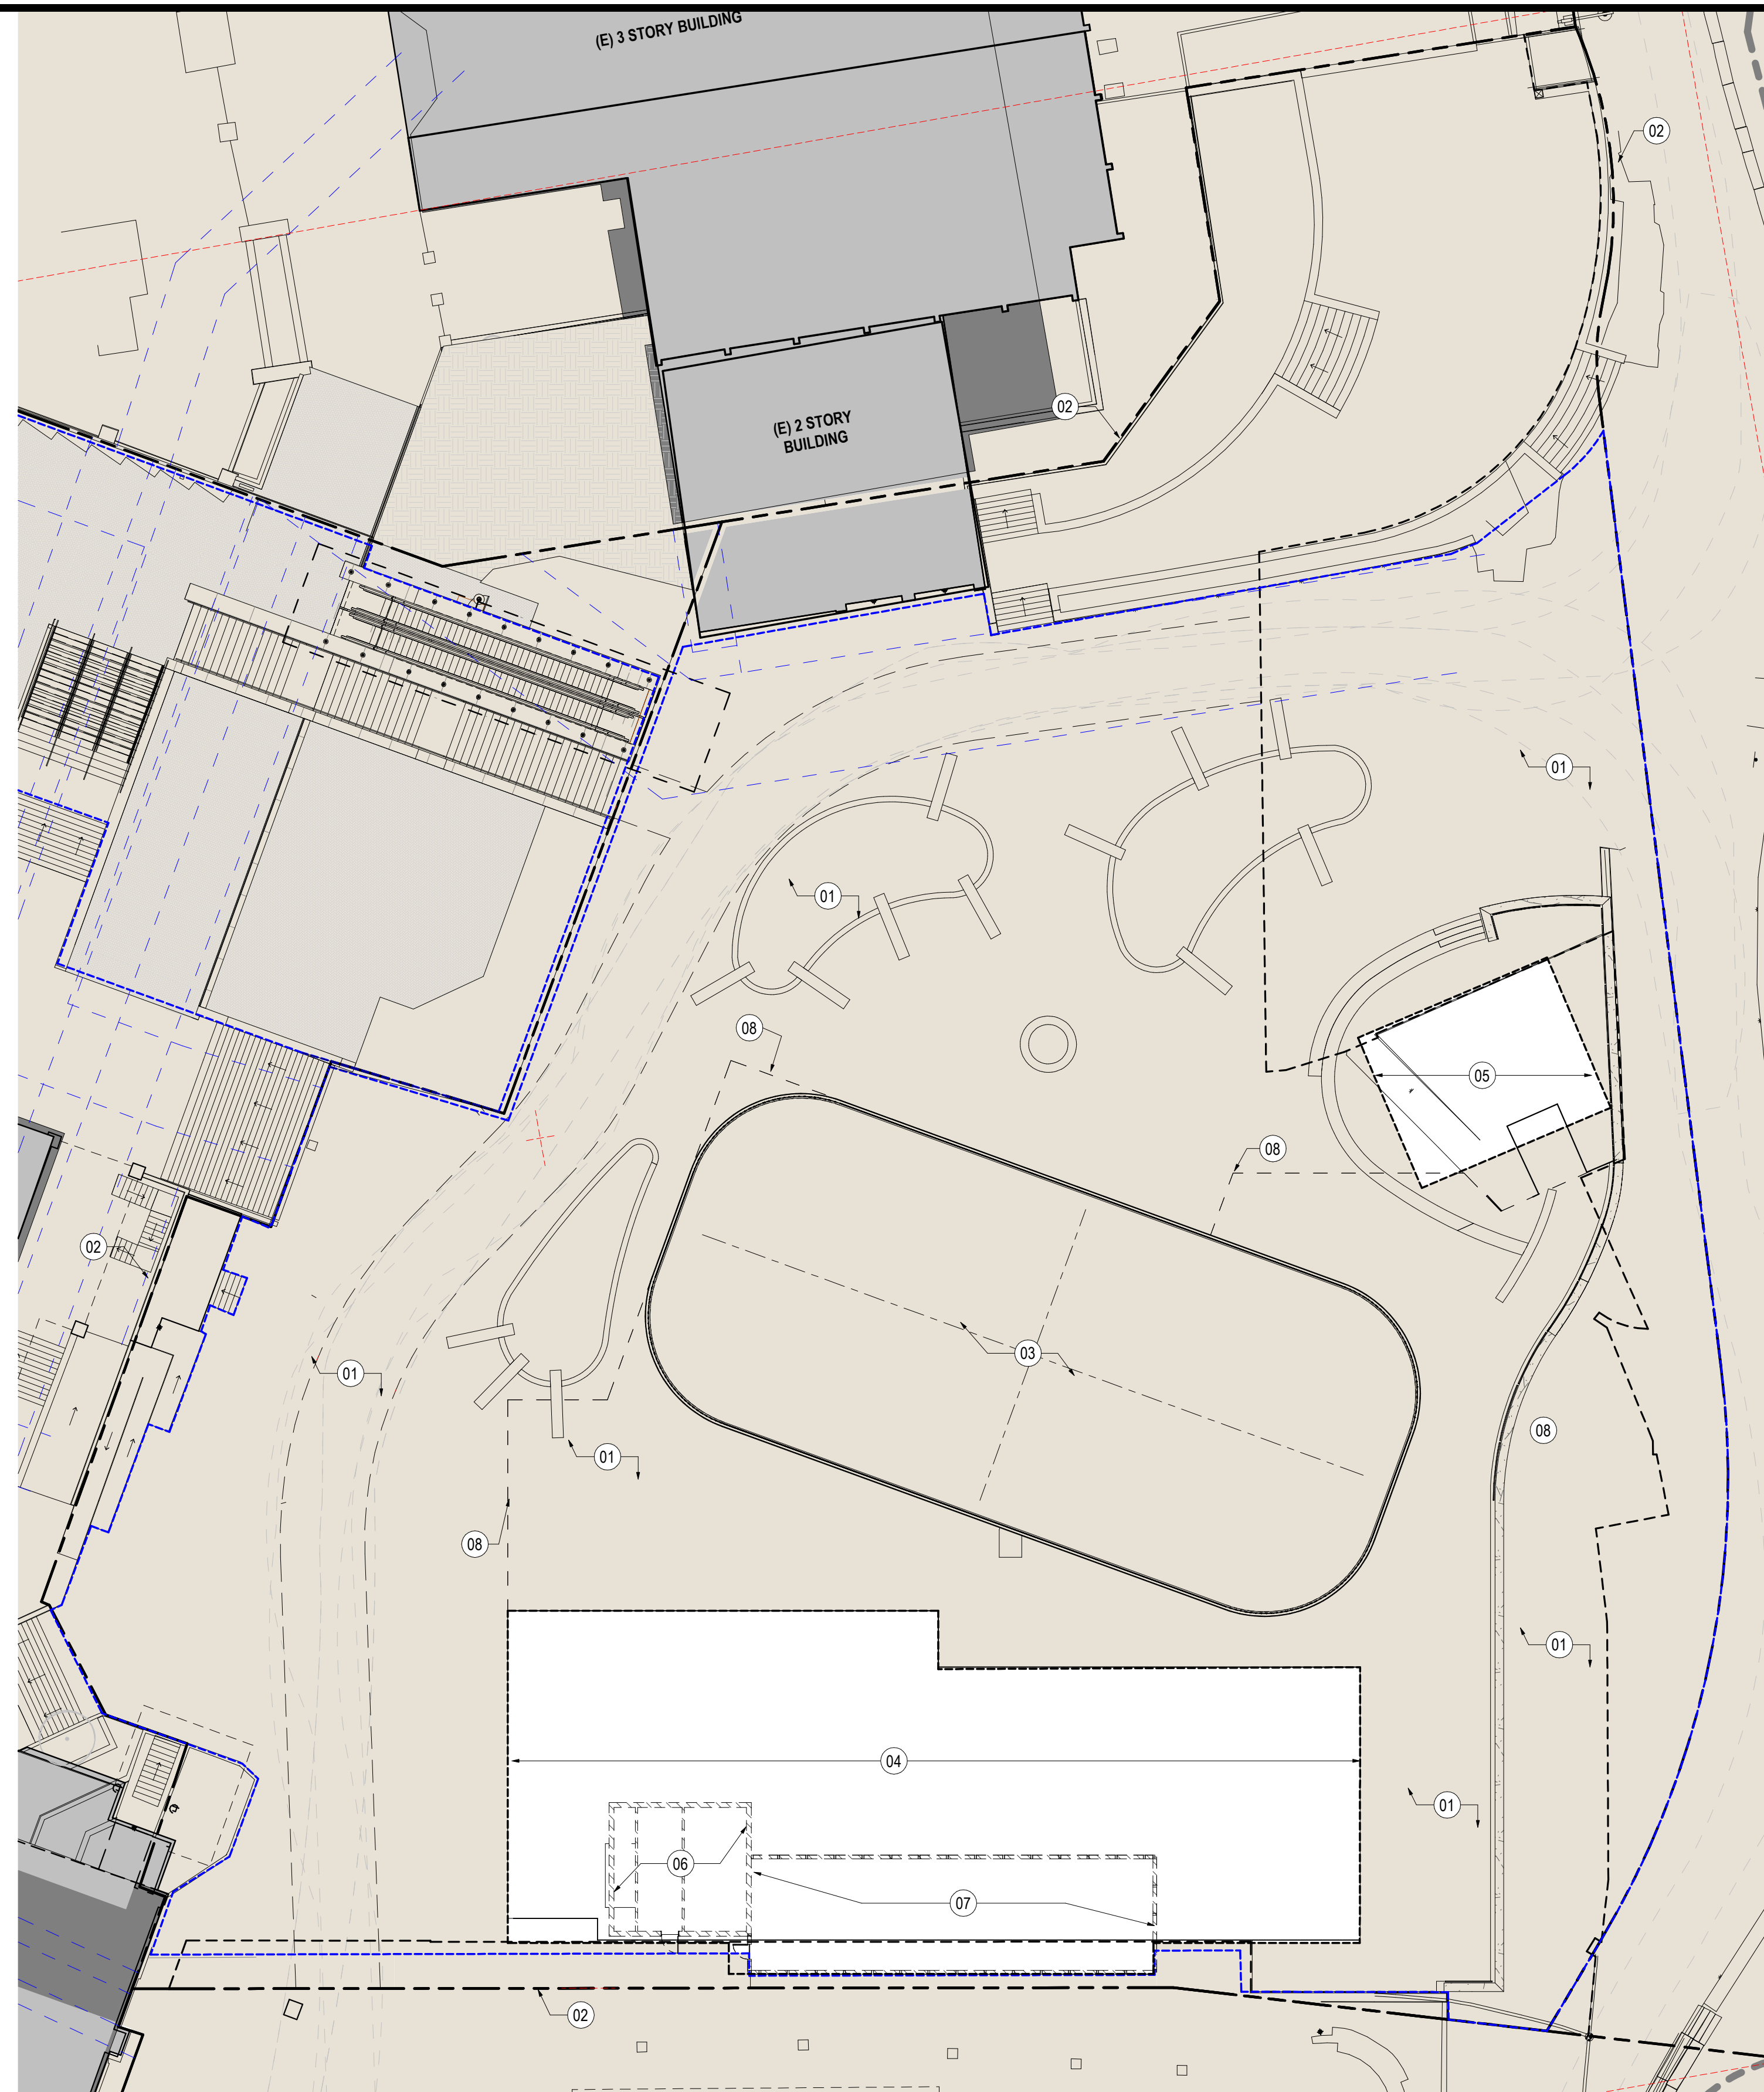

SHEET NOTES

- | | | | |
|----|--|----|---|
| 01 | EXISTING PLAZA AREA SHOWN FOR REFERENCE ONLY. PREVIOUSLY APPROVED AND NOT IN CURRENT PROJECT SCOPE | 05 | EXISTING ELEVATED AREA OF PLAZA INDICATES LOCATION AND EXTENTS OF NEW PROJECT. PREVIOUSLY APPROVED AREA WITH LIMITED DEMOLITION FOR STRUCTURAL CONNECTIONS TO SUPPORT NEW SHADE STRUCTURE |
| 02 | PROPERTY LINE, EXTENTS BEYOND NOT IN PROJECT SCOPE | 06 | REMOVE EXISTING SHED STRUCTURE IN IT'S ENTIRETY |
| 03 | EXISTING ICE RINK, PREVIOUSLY APPROVED | 07 | REMOVE EXISTING MECHANICAL YARD FENCE IN IT'S ENTIRETY, INCLUDING AREA OF FENCE THAT EXTENDS INTO THE EASEMENT SOUTH. NEW PROJECT SCOPE DOES NOT INCLUDE THIS PROJECT AREA. |
| 04 | EXISTING BUILDING PAD ON GRADE INDICATES LOCATION AND EXTENTS OF NEW PROJECT SCOPE | 08 | EXISTING AND PREVIOUSLY APPROVED PROMENADE BUILDING BELOW |

1. REFER TO SHEET DP.201 FOR BUILDING MATERIAL LEGEND AND L.01 FOR SITE MATERIALS AND INFORMATION.
2. LIGHT GRAY HATCH INDICATES AREA NOT IN PROJECT SCOPE.
3. DARK GRAY HATCH AREA INDICATES EXISTING BUILDINGS/STRUCTURES NOT IN PROJECT SCOPE.

Date	Description
10.04.2021	DEVELOPMENT PLAN SUBMITTAL


Seal / Signature

**NOT FOR
CONSTRUCTION**

Project Name
SSRC BASE AREA PLAZA IMPROVEMENTS
Project Number
003.7835.000
Description
ARCHITECTURAL SITE PLAN

Scale
1" = 20'-0"

DP.002

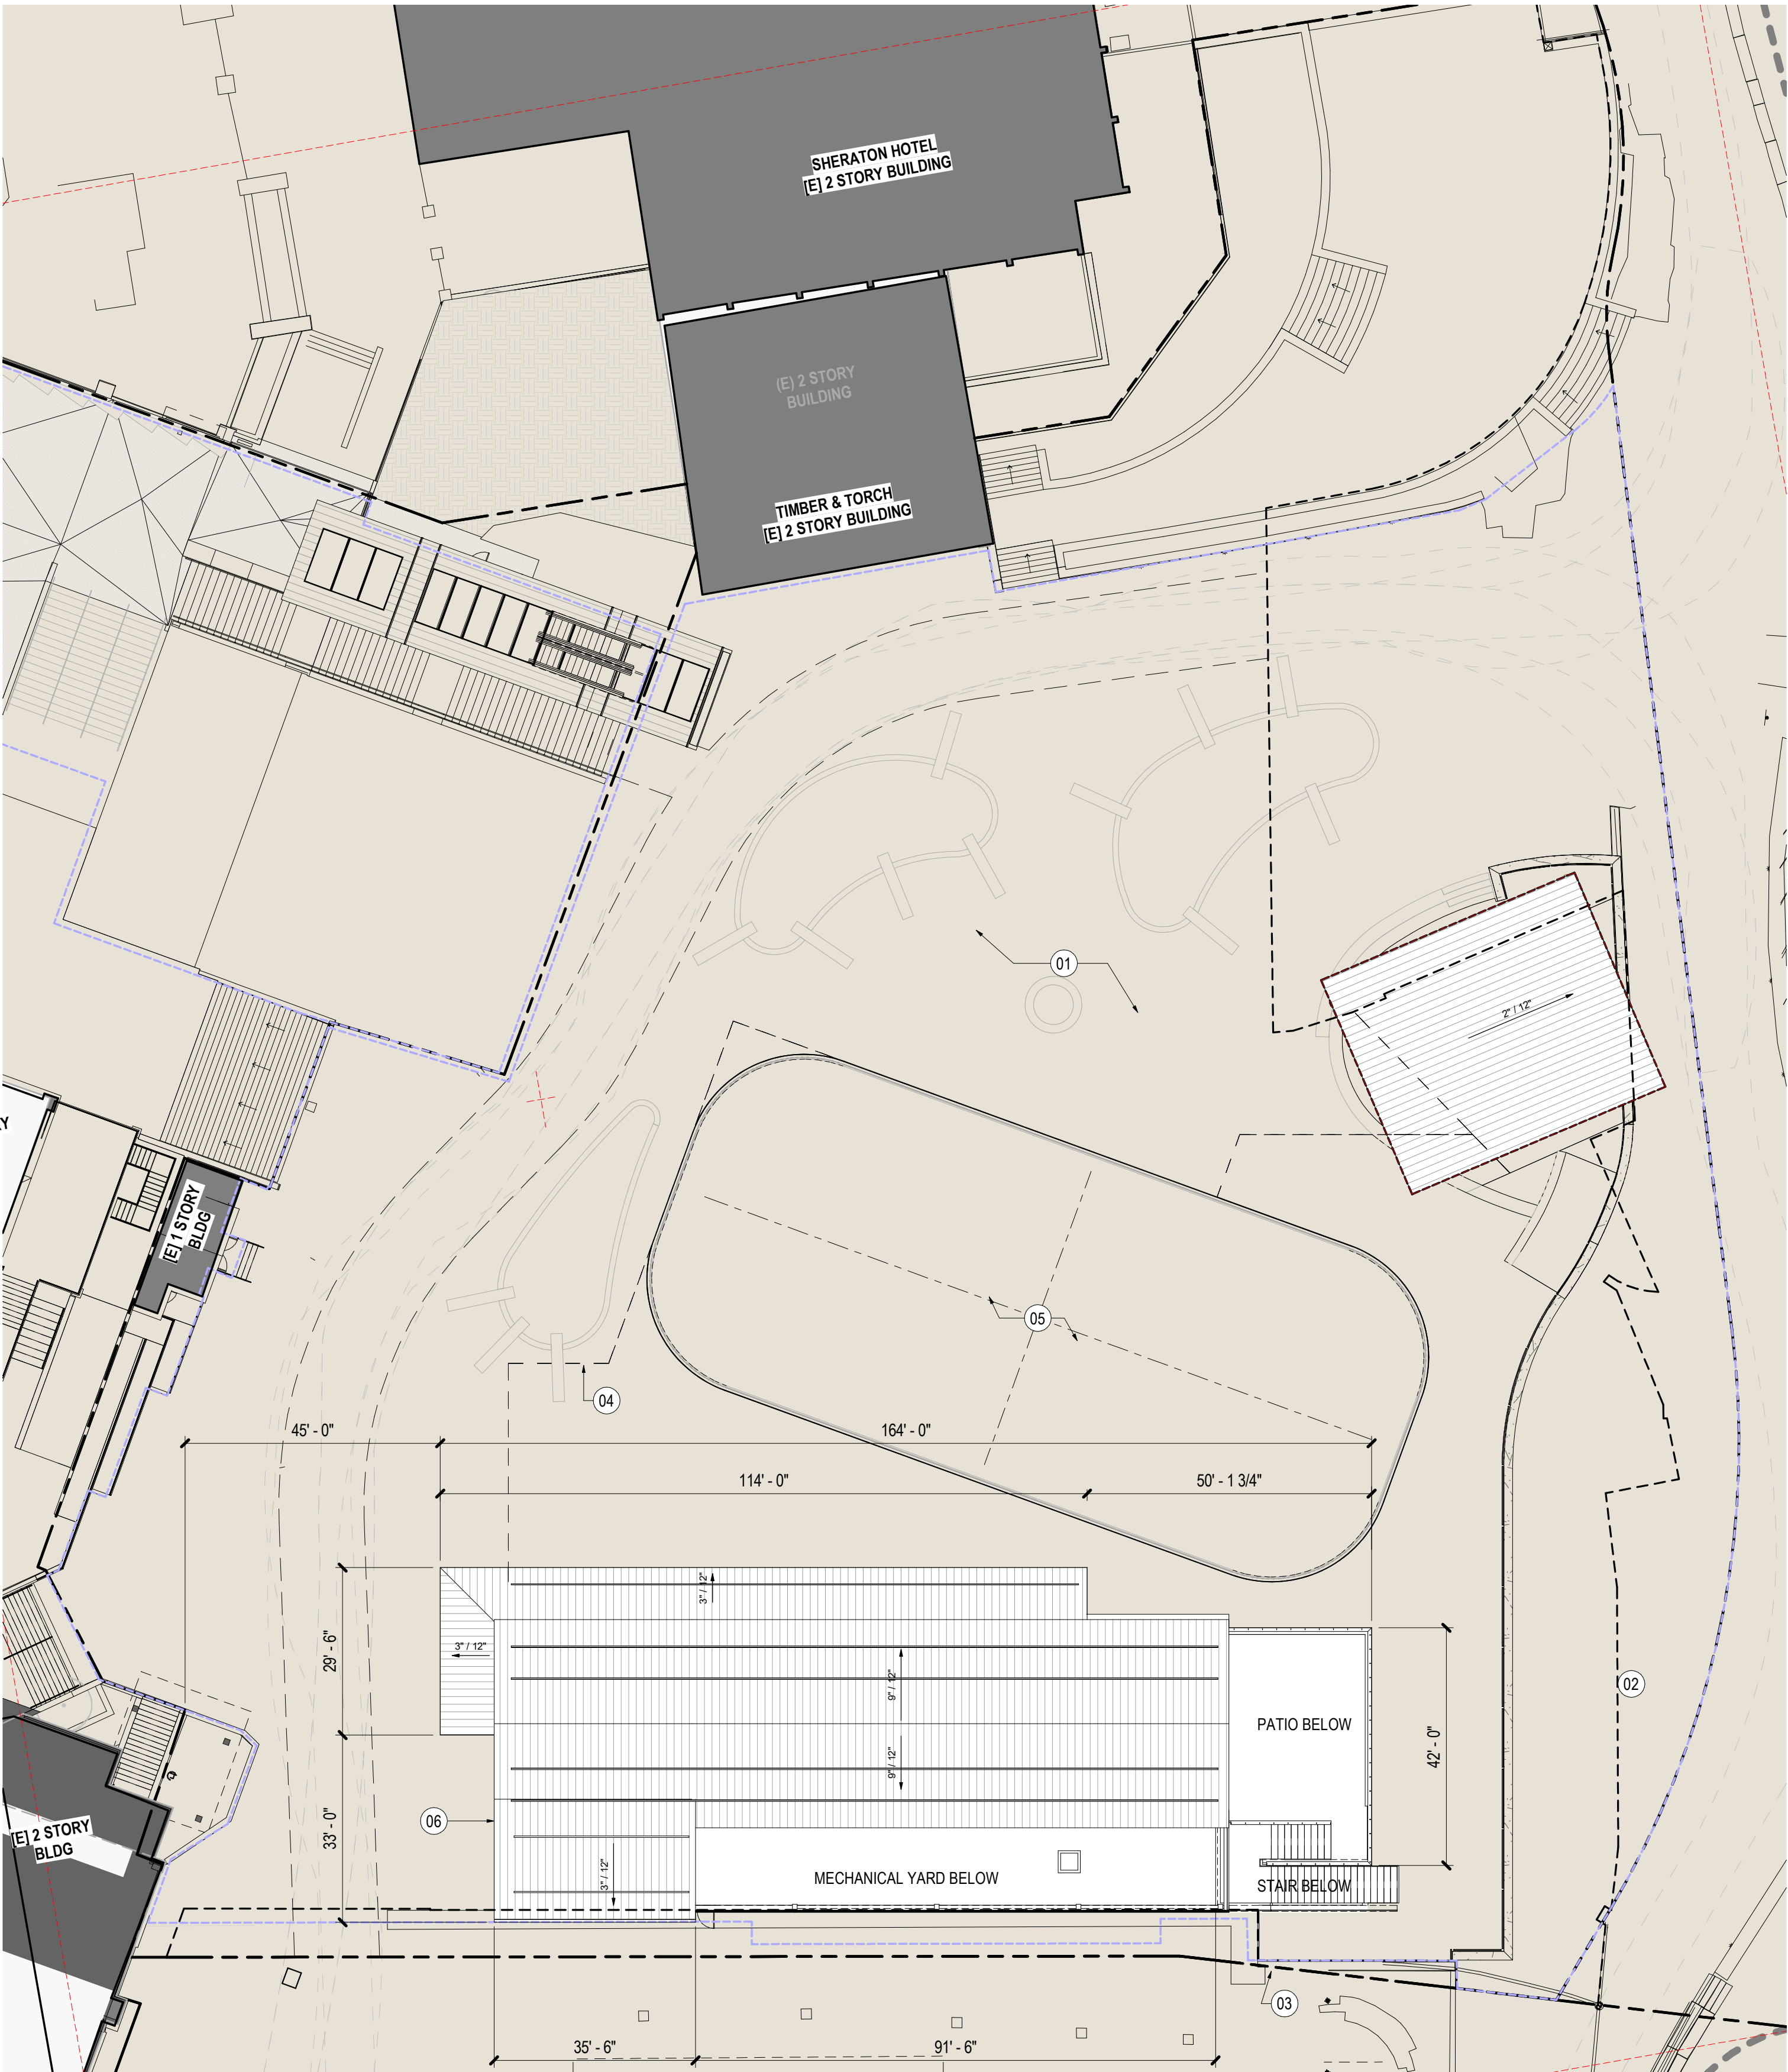

01 ARCHITECTURAL SITE PLAN

SCALE: 1" = 20'-0"

SHEET NOTES

- 01 EXISTING PLAZA AREA SHOWN FOR REFERENCE ONLY, PREVIOUSLY APPROVED AND NOT IN CURRENT PROJECT SCOPE
- 02 EXISTING EASEMENT LOCATION
- 03 EXISTING PROPERTY LINE
- 04 EXISTING PROMENADE BUILDING BELOW, PREVIOUSLY APPROVED, SHOWN FOR REFERENCE ONLY
- 05 EXISTING ICE RINK, PREVIOUSLY APPROVED, SHOWN FOR REFERENCE ONLY
- 06 NEW PLAZA BUILDING IN PROJECT SCOPE

GENERAL NOTES

1. UTILITY LOCATIONS, SITE LIGHTING, AND EASEMENT LOCATIONS HAVE BEEN OMITTED FOR DRAWING LEGIBILITY PURPOSES FROM THIS SITE PLAN SHEET. PLEASE SEE CIVIL AND ELECTRICAL FOR INFORMATION.
2. PROPERTY PARCEL/LOT SIZE = 69.373 (1.59 AC)
7. LIGHT GRAY HATCH INDICATES AREA NOT IN PROJECT SCOPE.
8. DARK GRAY HATCH AREA INDICATES EXISTING BUILDINGS/STRUCTURES NOT IN PROJECT SCOPE.