




Volumes\WorkshopL_Share\ERIK\life\--Cu RIDGE--\CuRidge lot\PLANS\CuRidge2021SD.pln

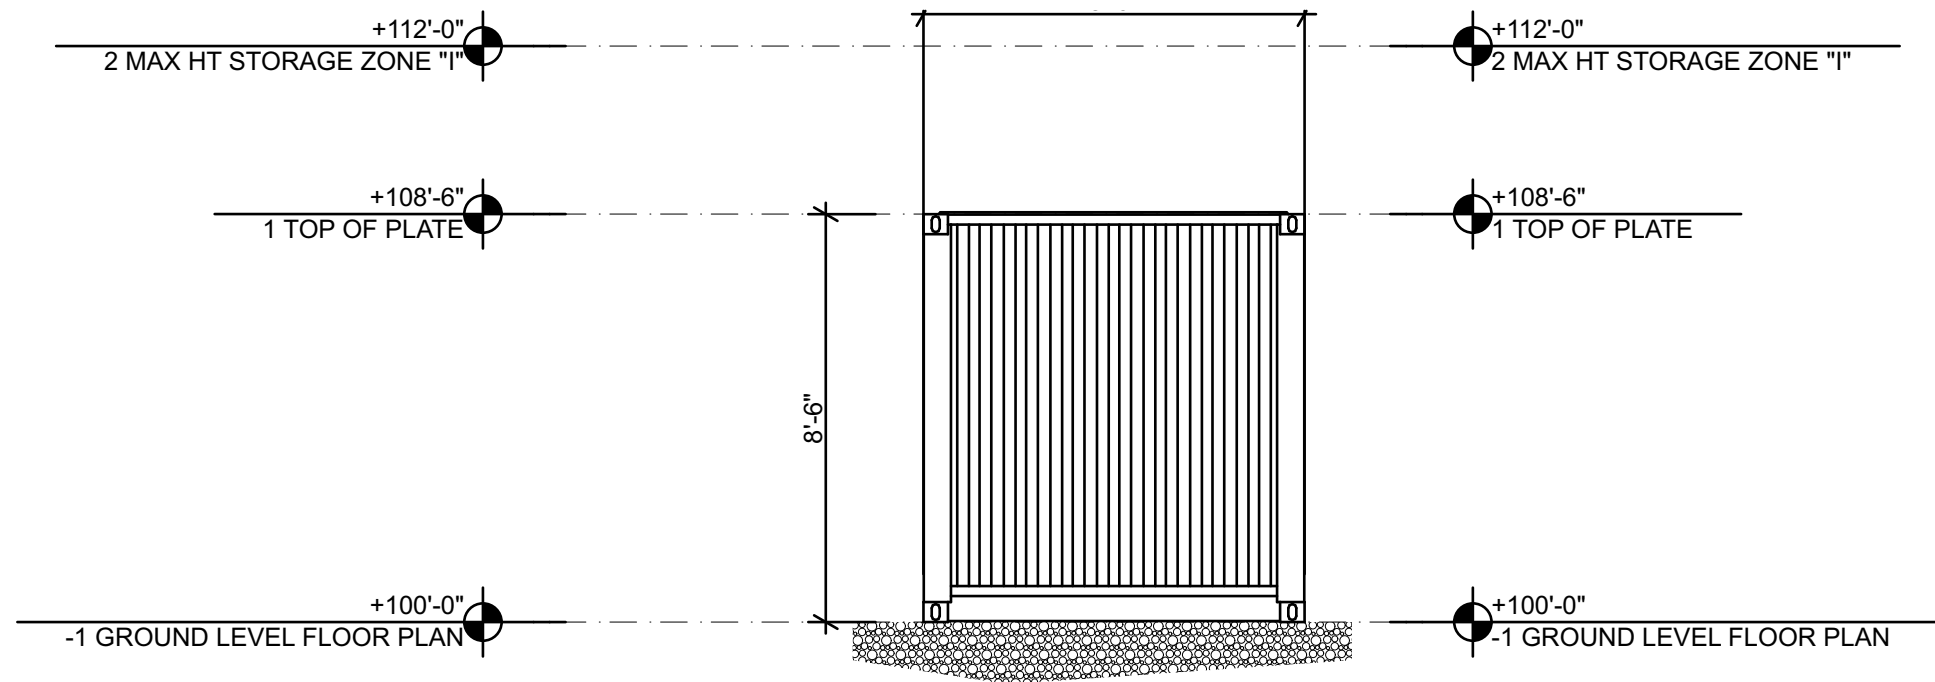


2 EAST ELEVATION 1/4" = 1'-0"

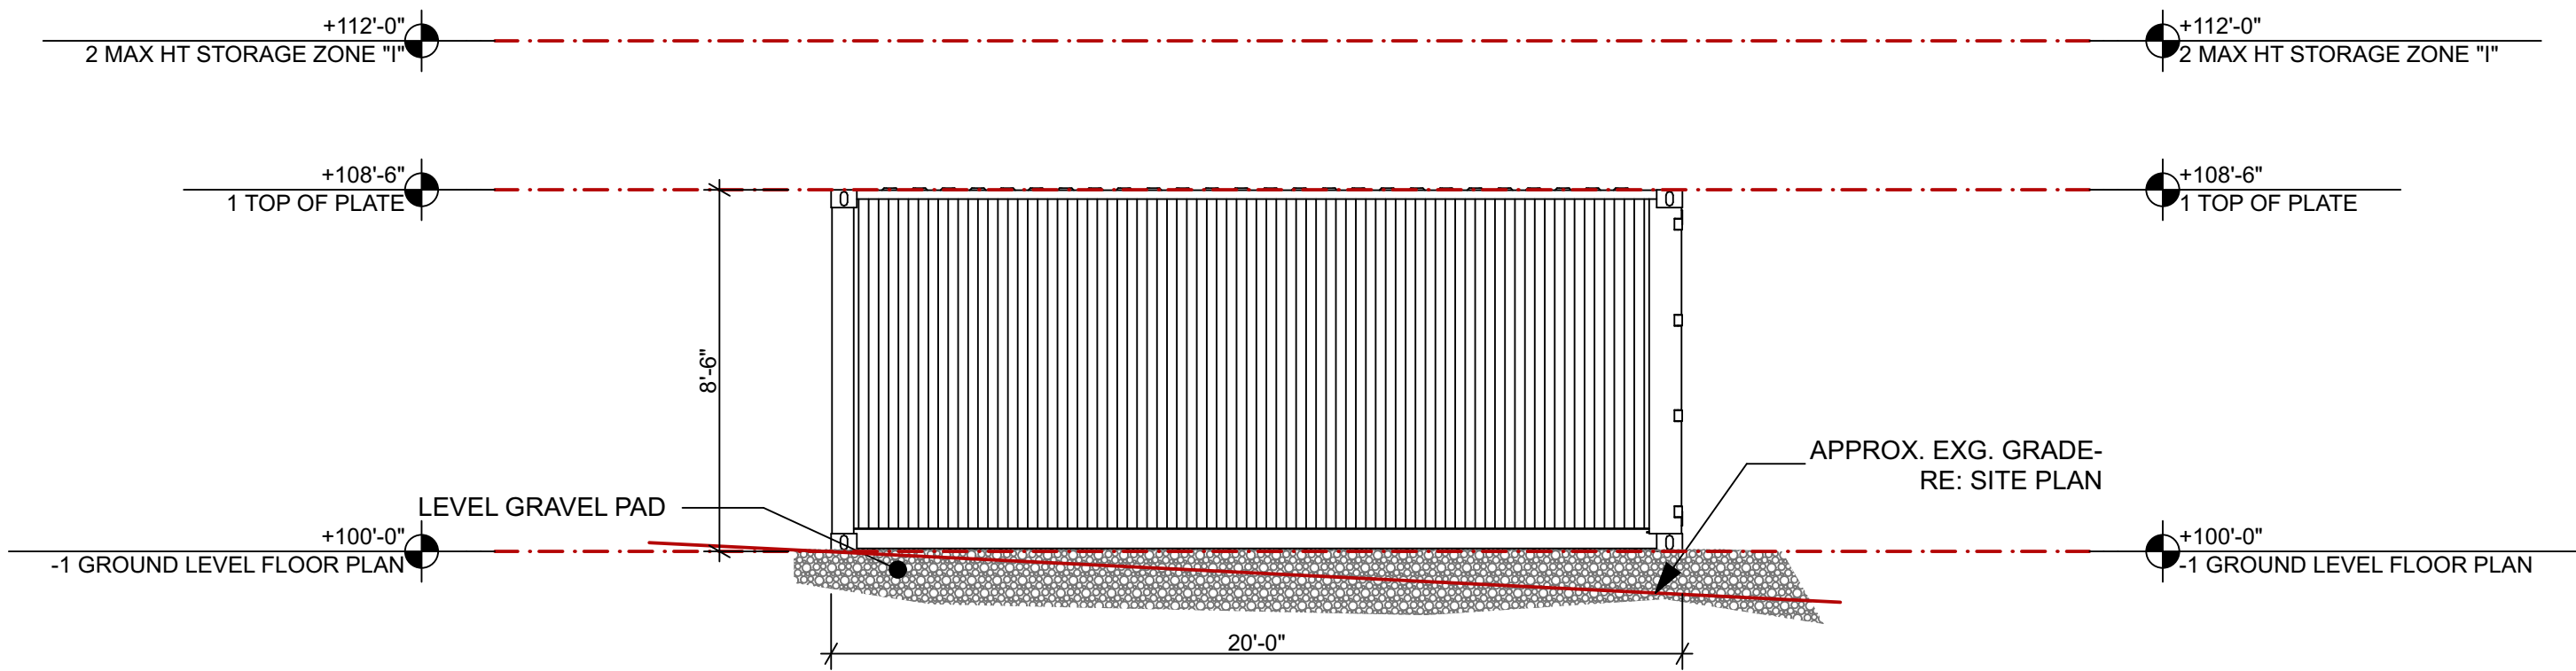


1 NORTH ELEVATION 1/4" = 1'-0"

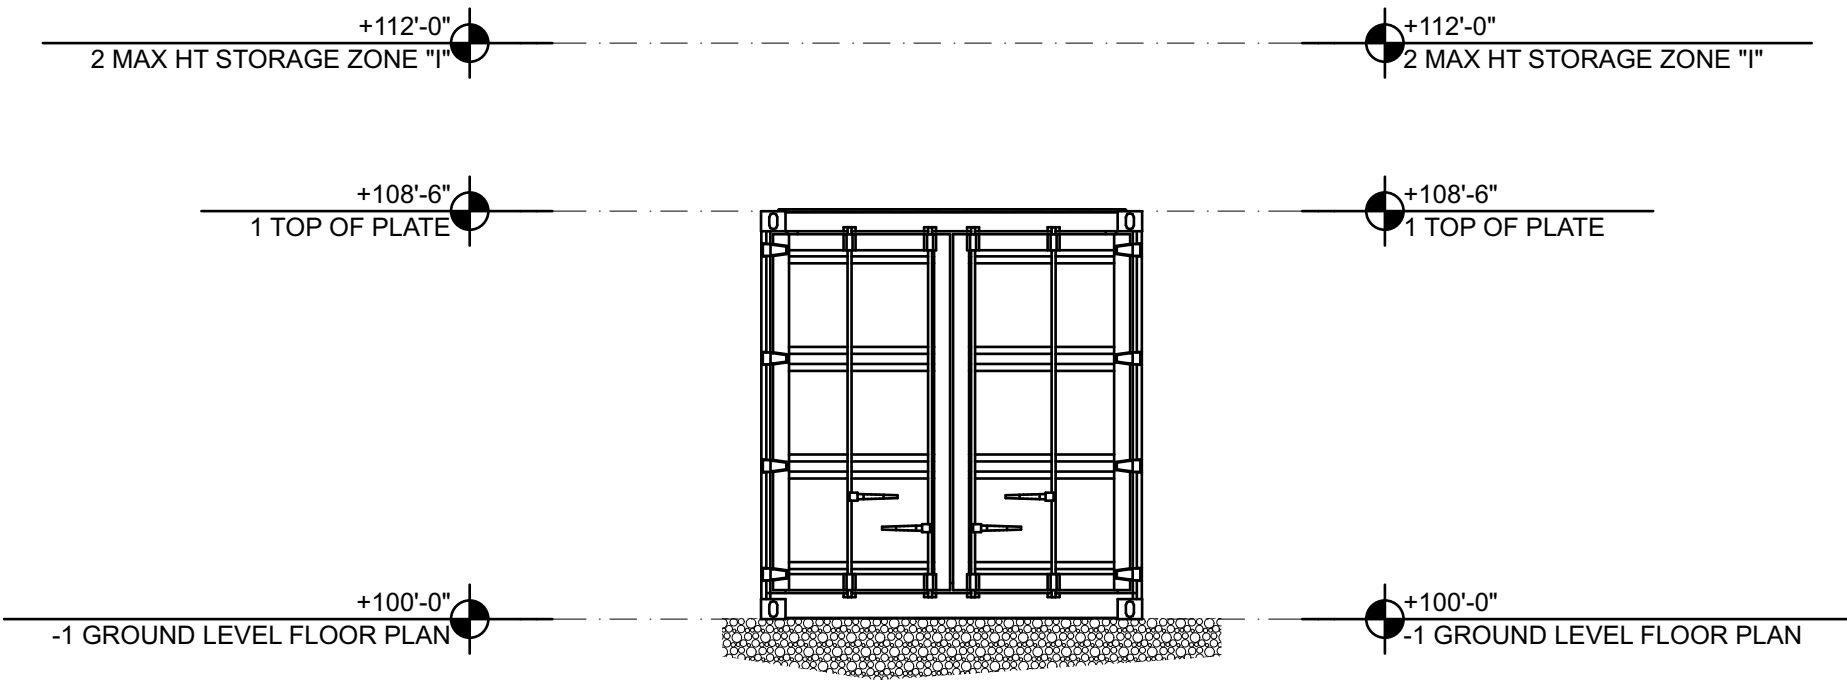


4 WEST ELEVATION 1/4" = 1'-0"

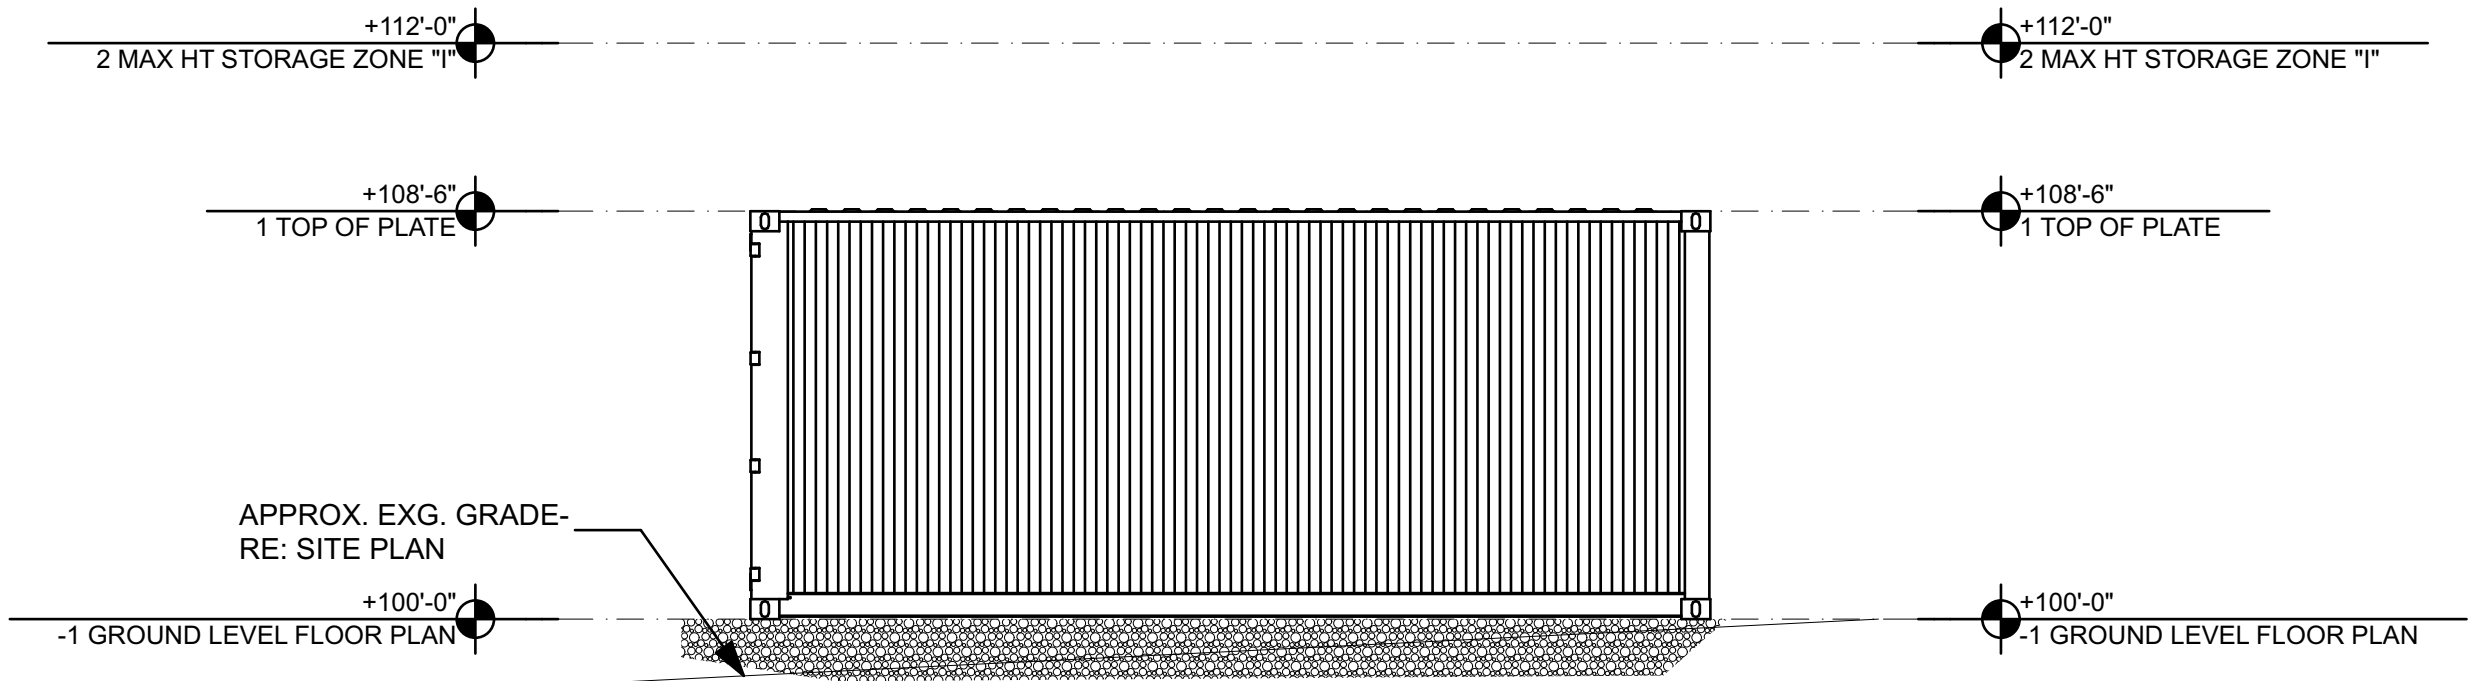

3 SOUTH ELEVATION 1/4" = 1'-0"

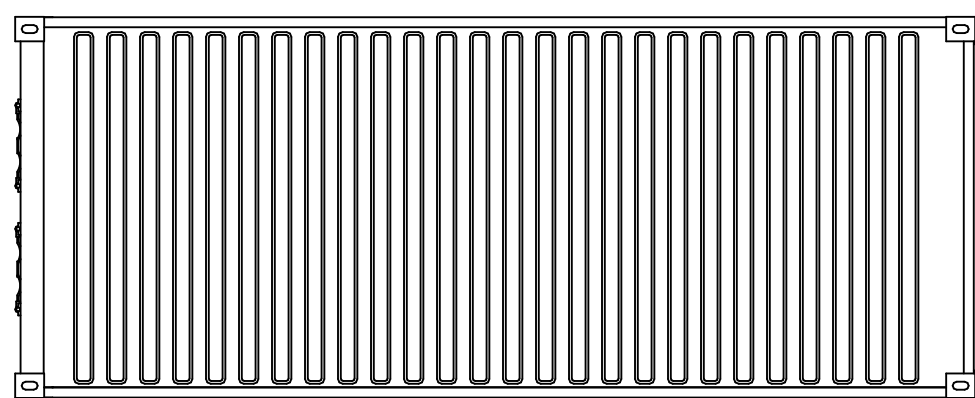

6 ROOF PLAN 1/4" = 1'-0"

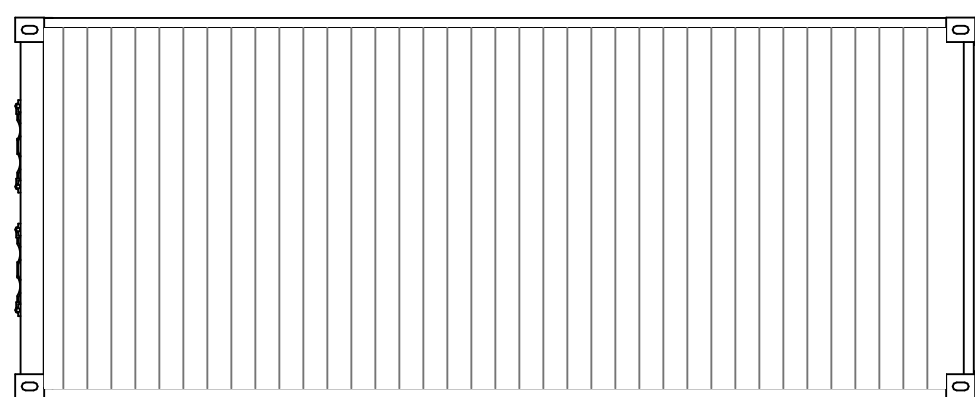

7 FLOOR PLAN 1/4" = 1'-0"



5 TYPICAL SHED PERSPECTIVE-NOT TO SCALE

workshopL

PROGRESSIVE RESIDENTIAL DESIGN

ERIK LOBECK, ARCHITECT,AIA
910 YAMPA
SUITE 100

STEAMBOAT SPRINGS, CO 80487

elobeck@workshopL.com
970.875.4512



Copyright WorkshopL, Limited

All Rights Reserved
This document and the concepts incorporated within are the intellectual property and professional instruments of service of workshopL, limited and is not to be used in whole or in part without the express written permission of workshopL, Limited

LOBEX, LLC
CONTRACTOR STORAGE SHEDS
PIN # 236600001
2643 COPPER RIDGE CIRCLE
LOT1 COPPER RIDGE BUSINESS PARK F4
STEAMBOAT SPRINGS, CO

MARK	DATE	DESCRIPTION
CD	211112	PLANNING APP-MM

PROJECT NO: 2112
MODEL FILE: CuRidge2021SD.pln
DRAWN BY: ERIK LOBECK
CHK'D BY: ERIK LOBECK

SHEET TITLE

PLAN + ELEVATIONS

A-2_0