

PROFESSIONAL SEAL:

COPYRIGHT Studio DH Architecture, P.C.
Drawings and Specifications are Instruments of
Service and as such shall remain the property of
the Architect. Any use without written
permission of the Architect is unlawful.

JOB NUMBER: APPROVED BY:

05/24/2022

Original drawing is 24" x 36" | Scale entities accordingly if reduced COVER / EXISTING





VIEW FROM SOUTHWEST



VIEW FROM NORTHEAST

DOLA SQUARE - BUILDING D OR MODIFICATION

COPYRIGHT Studio DH Architecture, P.C.
Drawings and Specifications are Instruments of
Service and as such shall remain the property of
the Architect. Any use without written
permission of the Architect is unlawful.

PROFESSIONAL SEAL:

JOB NUMBER: 21066

DRAWN BY:

DRAWN BY:

Approver

Approver

DATE:


05/24/2022


Original drawing is 24" x 36" | Scale entities accordingly if reduced


SHEET TITLE:
SITE PLAN

CUEF


2 of 5

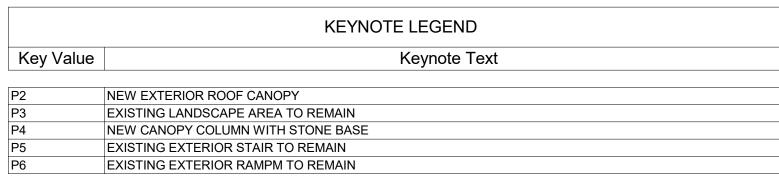

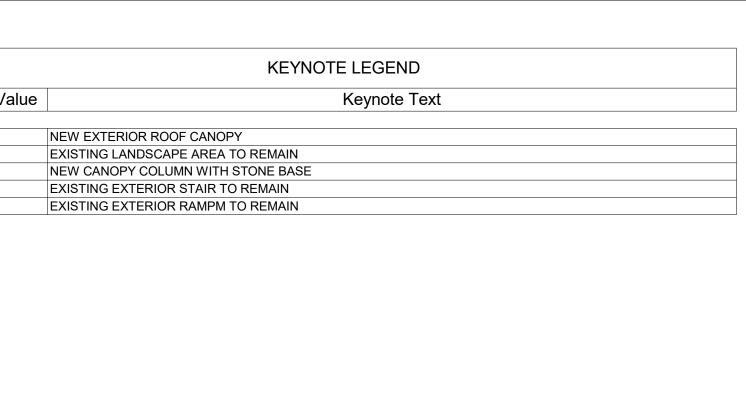

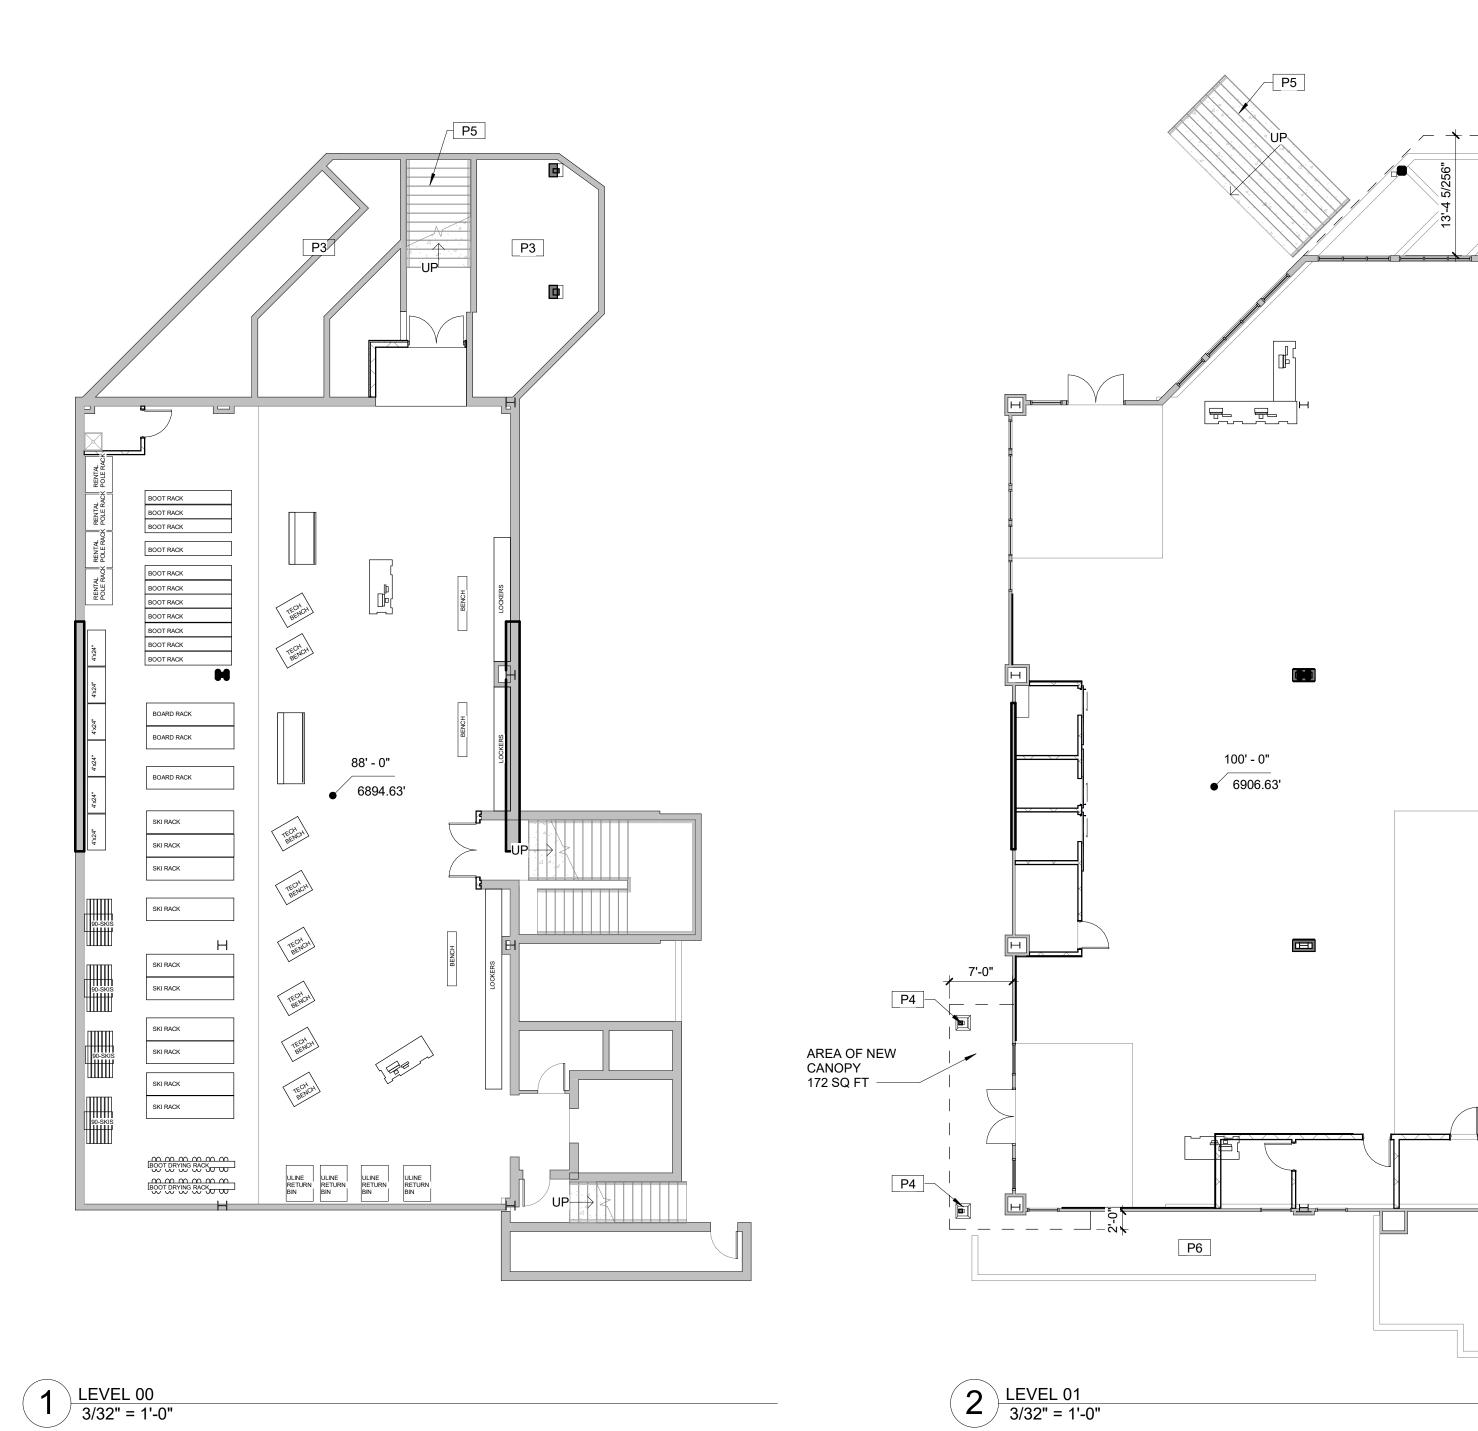

AREA OF CANOPY 480 SQ FT

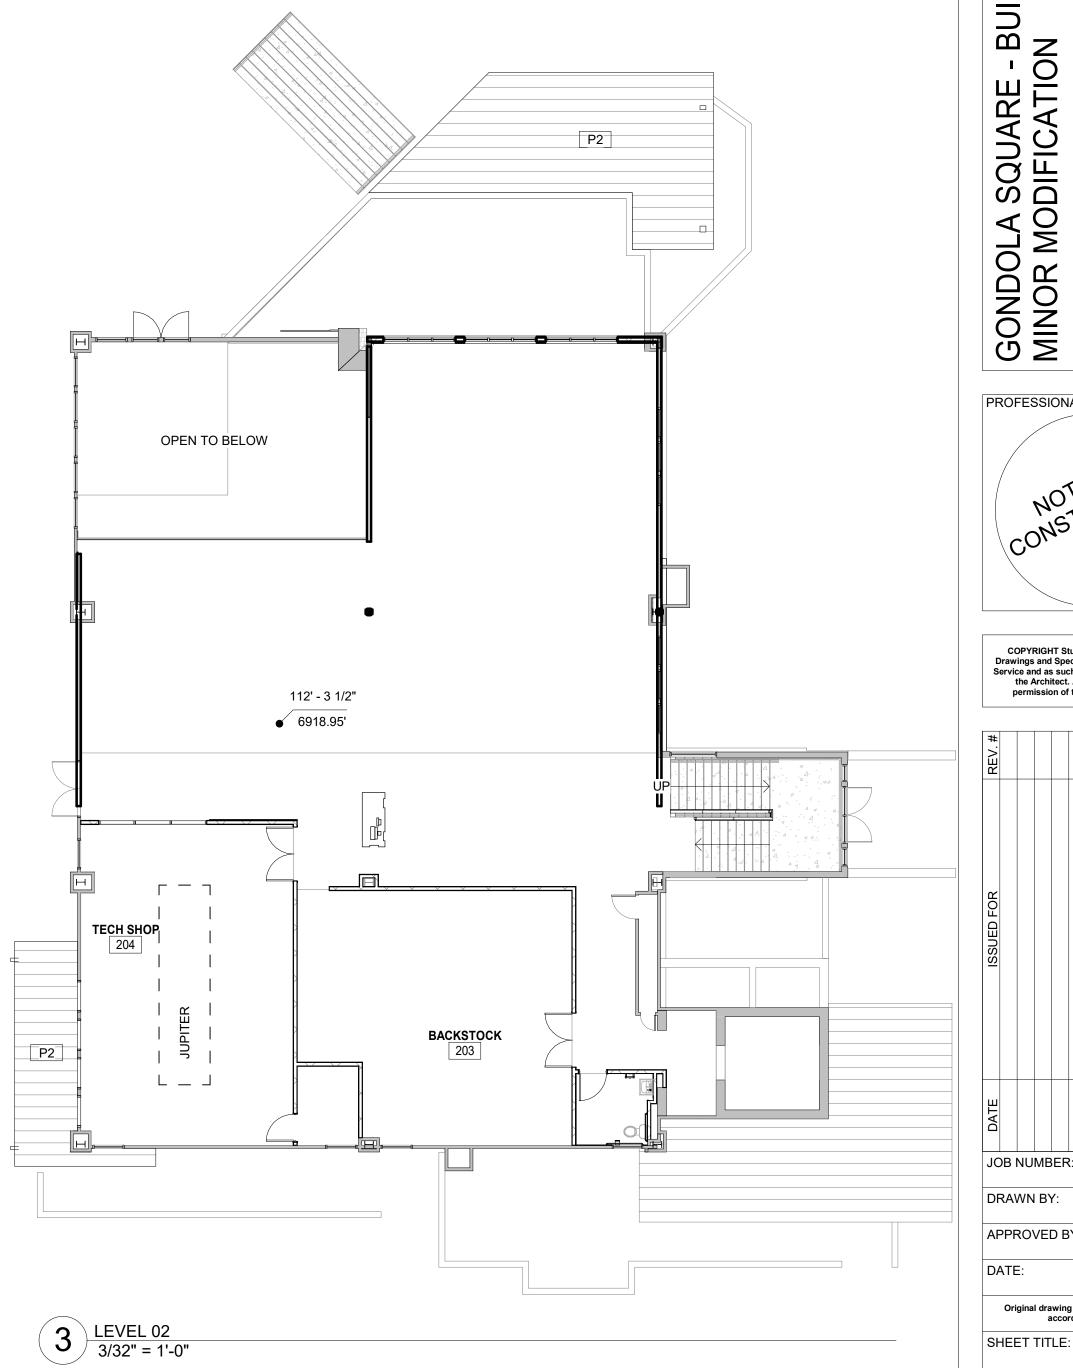

PROFESSIONAL SEAL: COPYRIGHT Studio DH Architecture, P.C.
Drawings and Specifications are Instruments of
Service and as such shall remain the property of
the Architect. Any use without written
permission of the Architect is unlawful. JOB NUMBER: 21066 DRAWN BY: APPROVED BY: DATE: 05/24/2022 Original drawing is 24" x 36" | Scale entities accordingly if reduced

3 of 5


FLOOR PLANS



GONDOLA SQUARE - BUILDING MINOR MODIFICATION

PROFESSIONAL SEAL:


COPYRIGHT Studio DH Architecture, P.C.
Drawings and Specifications are Instruments of
Service and as such shall remain the property of
the Architect. Any use without written
permission of the Architect is unlawful.

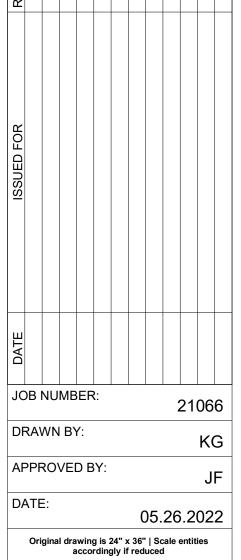

EXISTING ELEVATIONS

SHEET TITLE:


P:\21066 - Christy Sports Steamboat\DWGs\Revit\21066_Christy's Steamboat_A21_Existing elevations.rvt TIME STAMP: 5/27/2022 10:31:34 AM

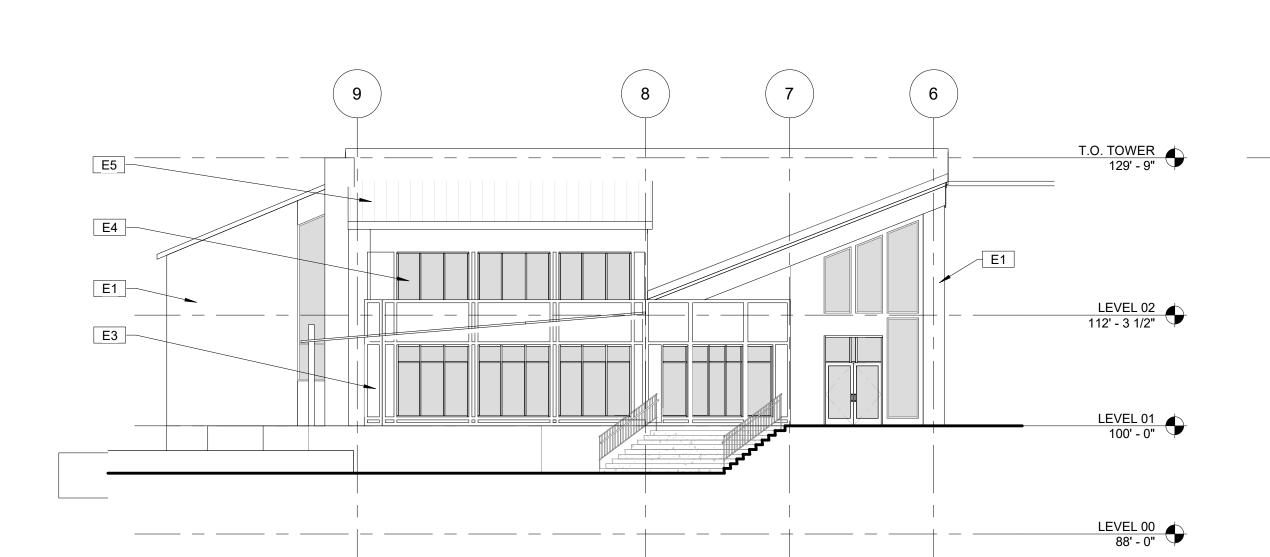


A B C D E TO TOWER 129'-9' 112'-3 129' 129'-9' 112'-3 12'-3 12'-3

1 PROPOSED NORTH ELEVATION
3/32" = 1'-0"

PROPOSED EAST ELEVATION
3/32" = 1'-0"

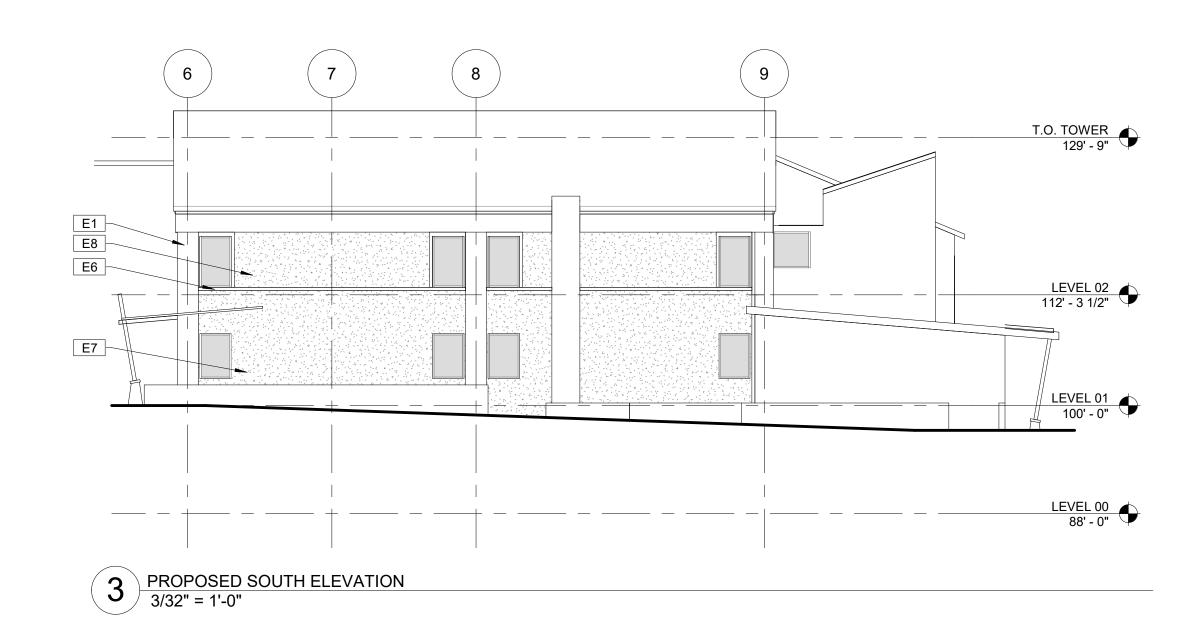

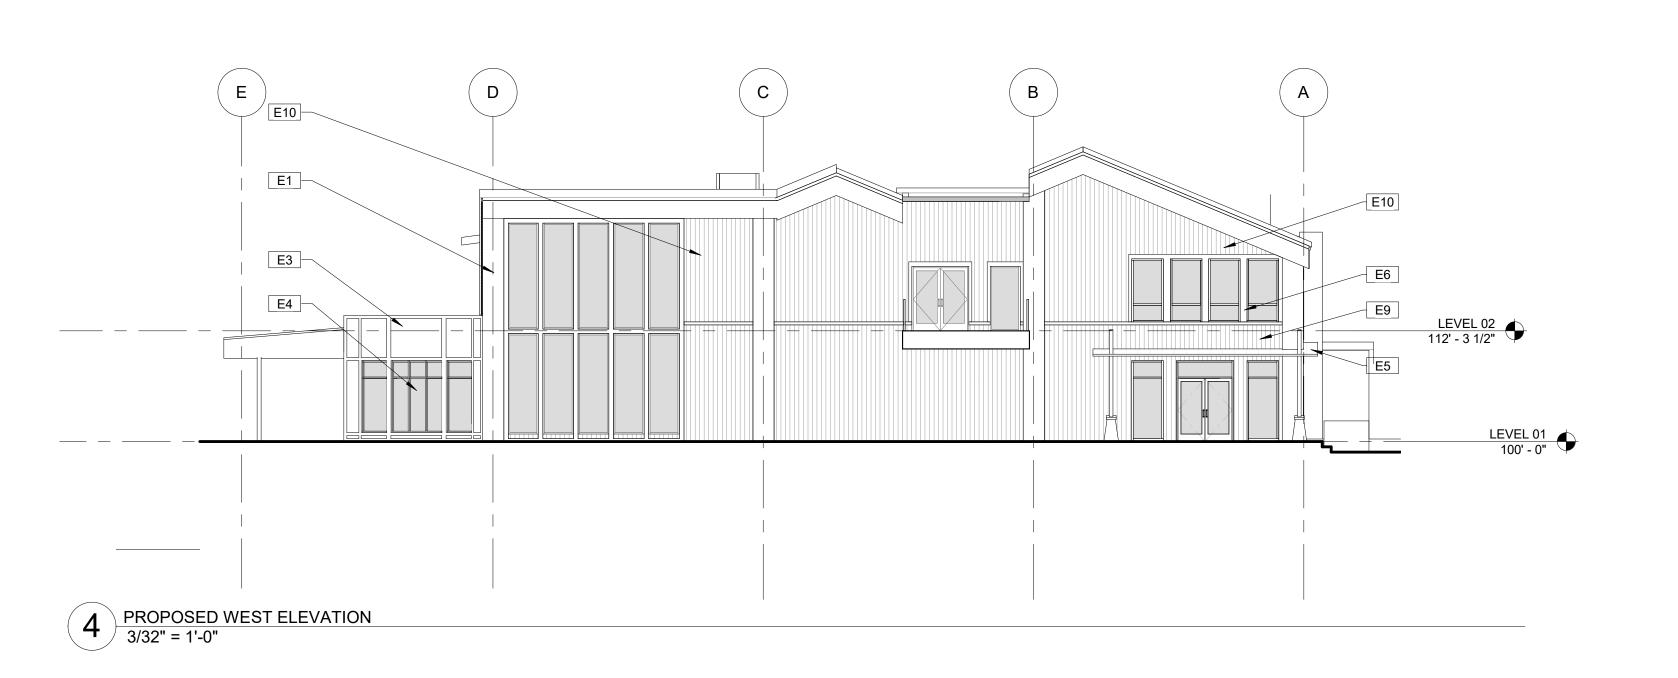

STUDIO Providente of turne


GONDOLA SQUARE - BUILDING D MINOR MODIFICATION

PROFESSIONAL SEAL:

NOT FOR TON

CONSTRUCTION

COPYRIGHT Studio DH Architecture, P.C.
Drawings and Specifications are Instruments of
Service and as such shall remain the property of
the Architect. Any use without written
permission of the Architect is unlawful.

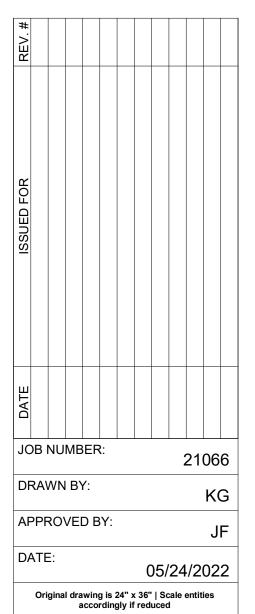

CUEET.

C:\Users\kirsten\Documents\21066_Christy's Steamboat_A21_kirsten46B7R.rvt TIME STAMP: 5/27/2022 11:20:34 AM

SHEET TITLE:

5 of 5

PROPOSED ELEVATIONS