

1 MAIN LEVEL PLAN
SCALE: 1/8" = 1'-0"



PO BOX 771787
STEAMBOAT SPRINGS, CO 80477
PH: 720-334-9960
adams@apex-architect.com

A Remodel For
STEAMBOAT CHRISTIAN CENTER
821 DOUGHERTY ROAD
TR IN SE4SW4 SEC 28-G-84, TOTAL 5 ACRES
STEAMBOAT SPRINGS
ROUJT COUNTY, CO


REVISIONS:

ISSUE	DATE	CHANGE


ISSUE DATE: 04/26/2022
MINOR MODIFICATION
PROJECT NO: 21019
SHEET TITLE:
PROPOSED MAIN LEVEL PLAN

SHEET NO:
02
Sheet 3 of 3

Preliminary Design - Not for Construction

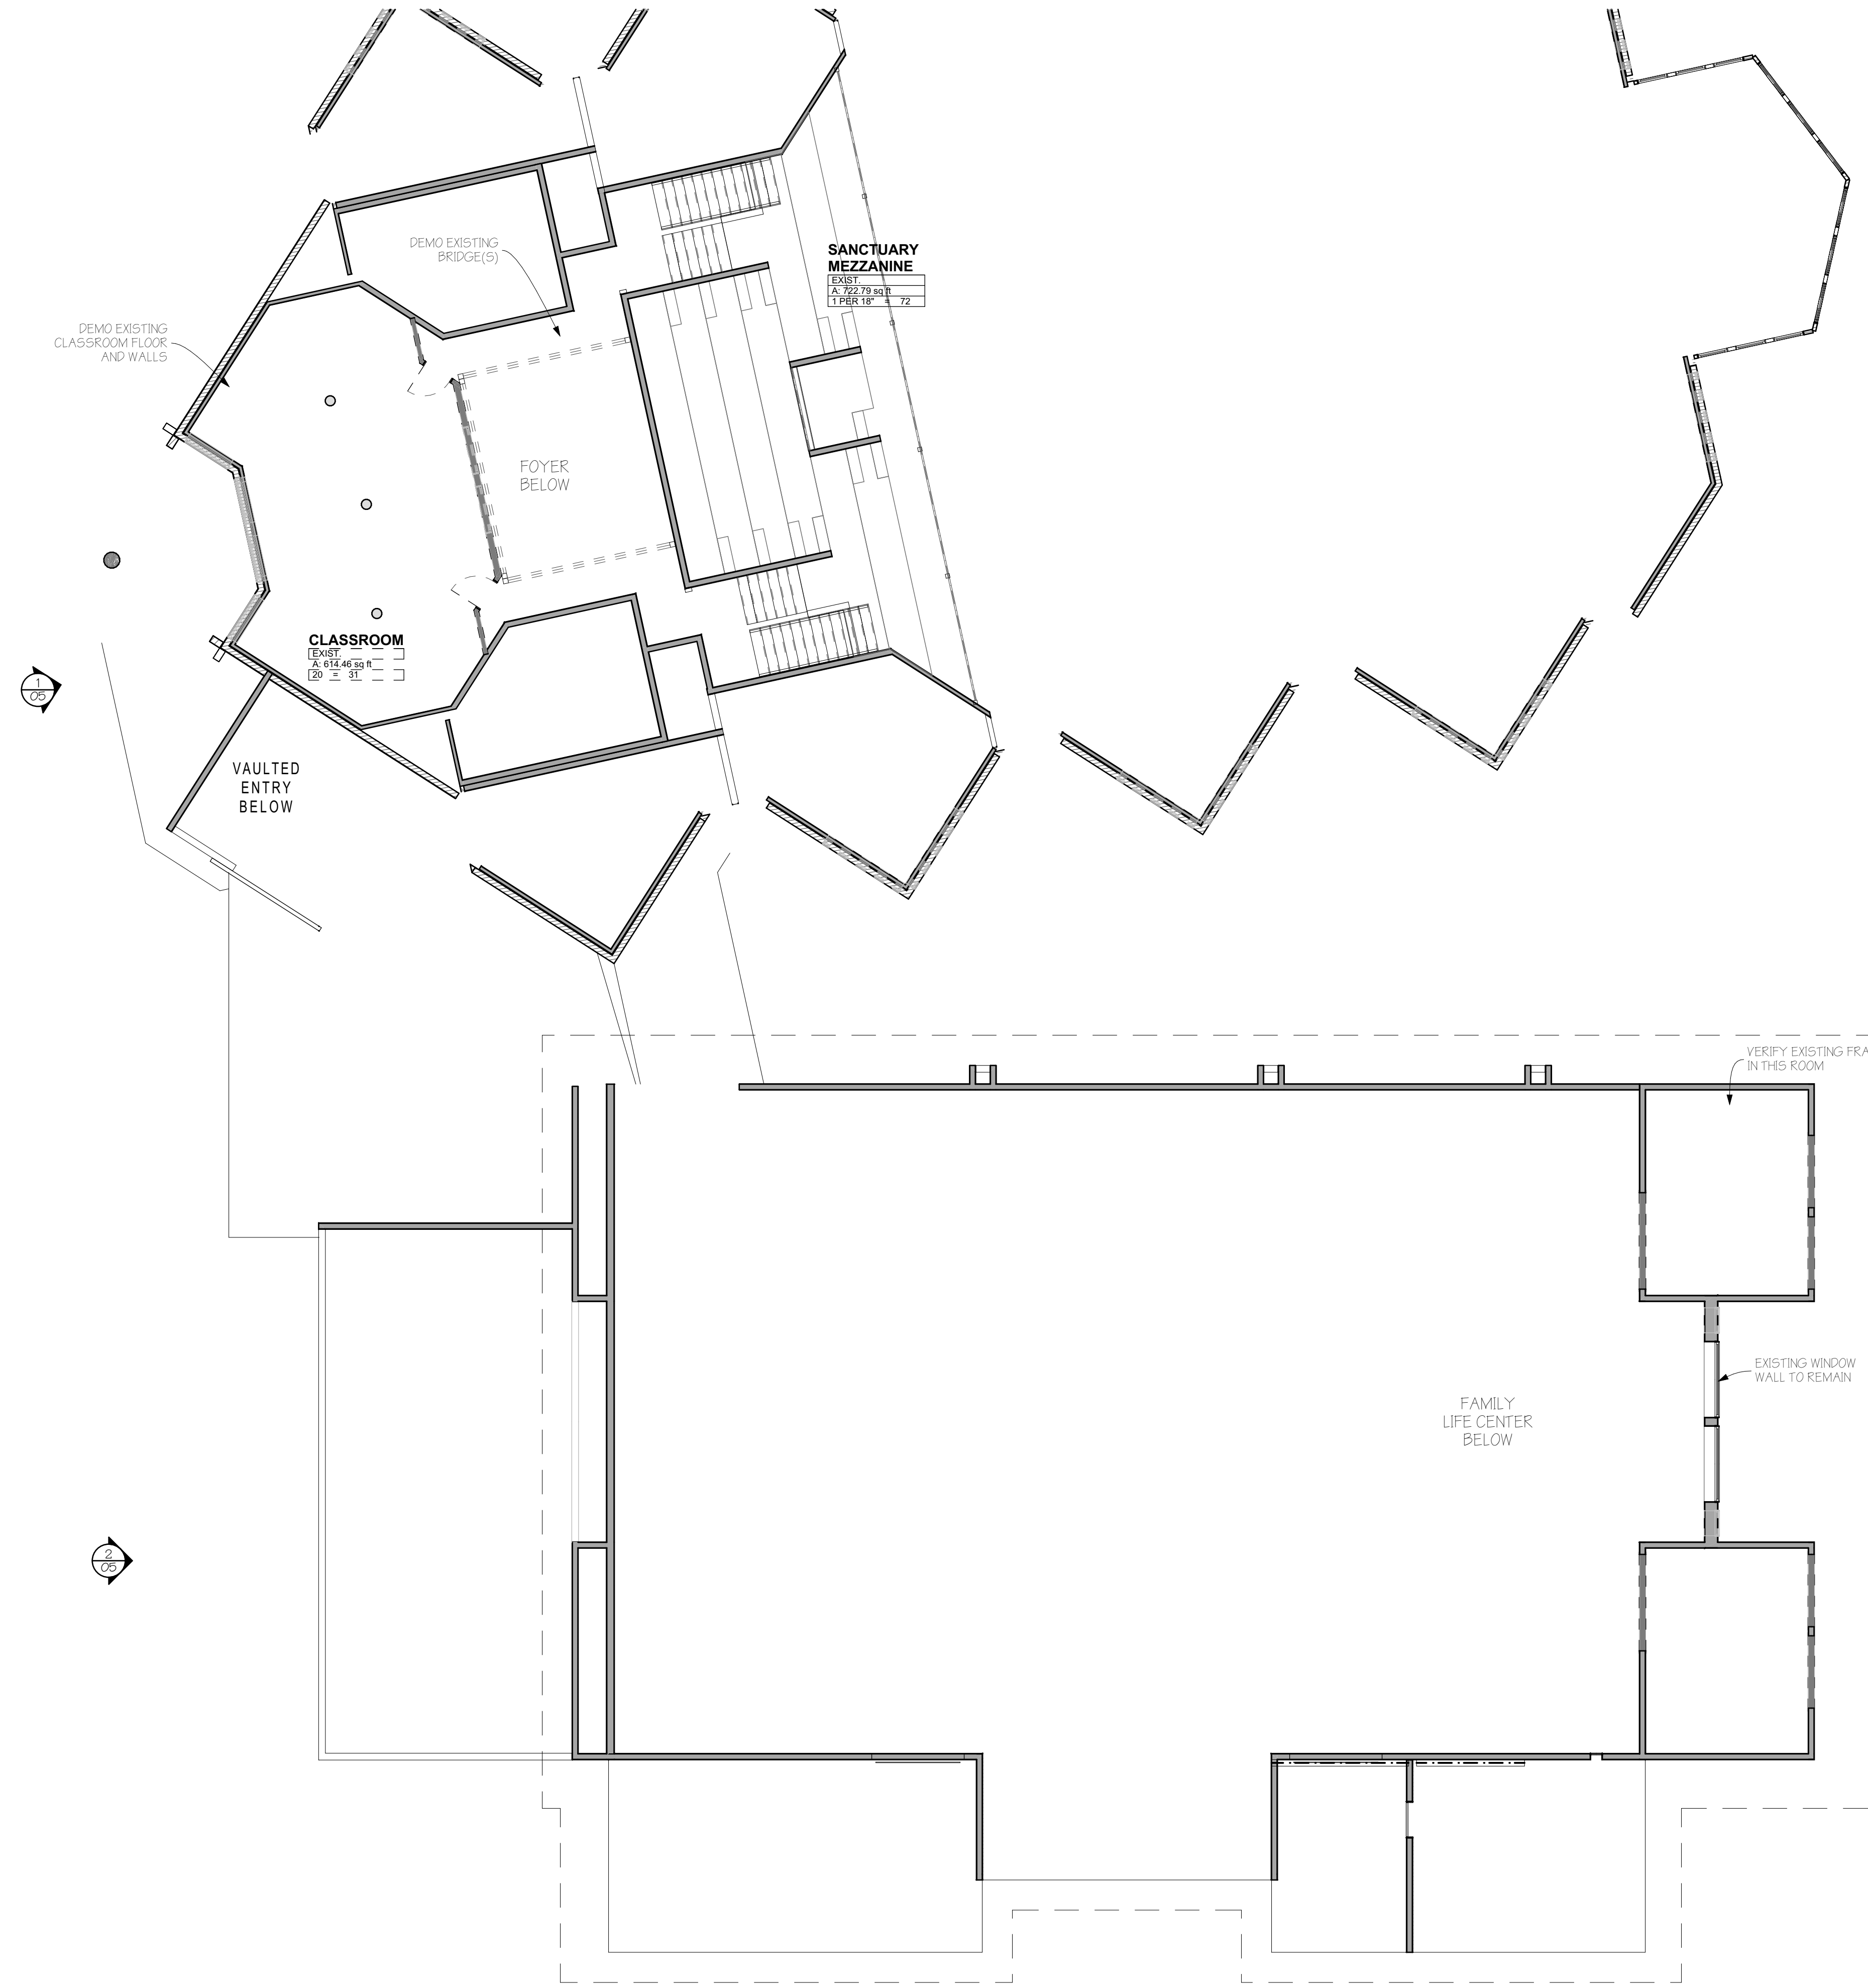

1 DEMO UPPER LEVEL PLAN
SCALE: 1/8" = 1'-0"

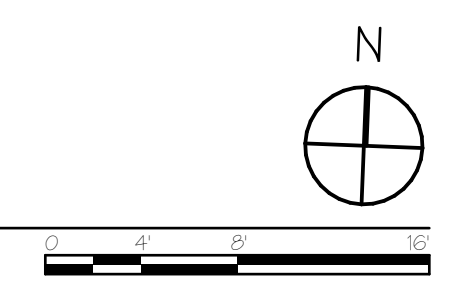

A Remodel For
STEAMBOAT CHRISTIAN CENTER
 821 DOUGHERTY ROAD
 TR IN SE4SW4 SEC 28-G-84, TOTAL 5 ACRES
 STEAMBOAT SPRINGS
 ROUTT COUNTY, CO

REVISIONS:

ISSUE	DATE	CHANGE

ISSUE DATE: 04/26/2022
 MINOR MODIFICATION

PROJECT NO: 21019

SHEET TITLE:
 EXISTING UPPER LEVEL
 PLAN

SHEET NO:

03
 Sheet 4 of 4


©COPYRIGHT 2022 - APEX ARCHITECTURE, PC - ALL RIGHTS RESERVED

APEX
 ARCHITECTURE
 ARCHITECTURE

PO BOX 771787
 STEAMBOAT SPRINGS, CO 80477
 PH: 720-304-9960
 adams@apex-architect.com

Preliminary Design - Not for Construction

1 UPPER LEVEL PLAN
SCALE: 1/8" = 1'-0"

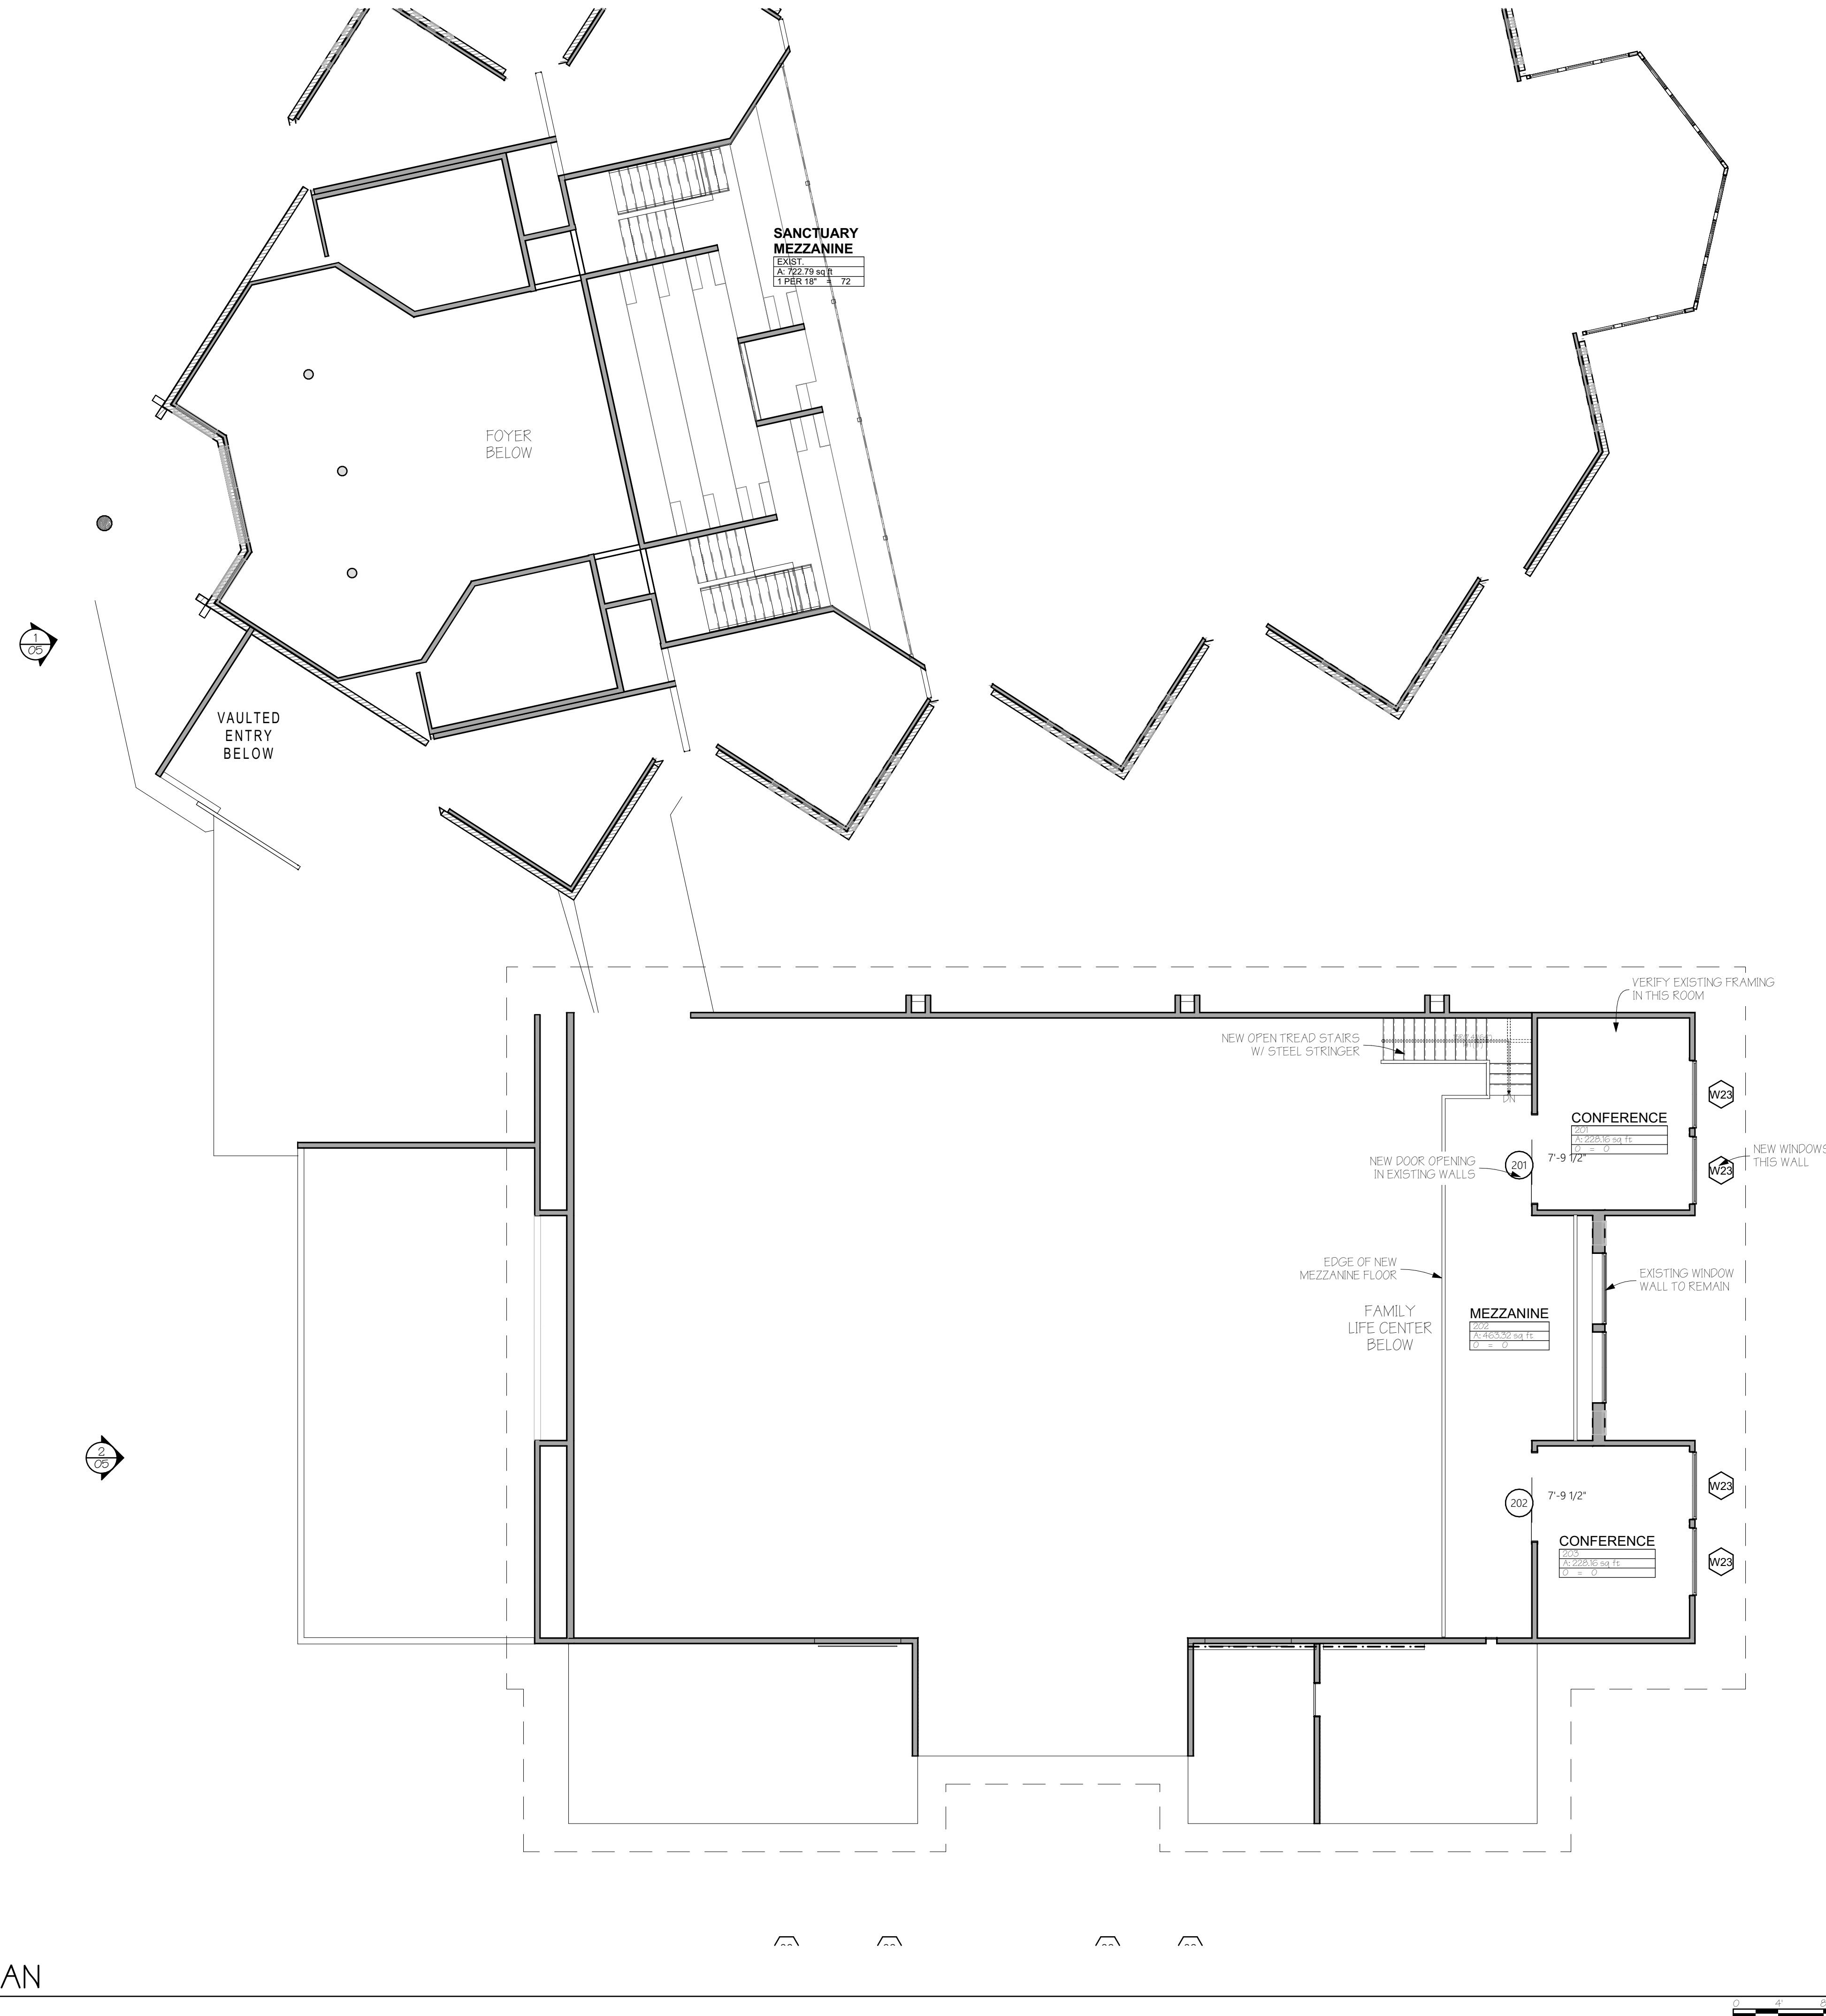

A Remodel For
STEAMBOAT CHRISTIAN CENTER

821 DOUGHERTY ROAD
TR IN SE4SW4 SEC 28-G-84, TOTAL 5 ACRES
STEAMBOAT SPRINGS
ROUETT COUNTY, CO

REVISIONS:

ISSUE	DATE	CHANGE

ISSUE DATE: 04/26/2022
MINOR MODIFICATION

PROJECT NO: 21019

SHEET TITLE:
PROPOSED UPPER LEVEL PLAN

SHEET NO:

04
Sheet 5 of 5

©COPYRIGHT 2022 - APEX ARCHITECTURE, PC - ALL RIGHTS RESERVED


APEX ARCHITECTURE

PO BOX 771787
STEAMBOAT SPRINGS, CO 80477
PH: 720-304-9960
adams@apex-architect.com


Preliminary Design - Not for Construction




① EXISTING WEST ELEVATION
SCALE: 1/8" = 1'-0"

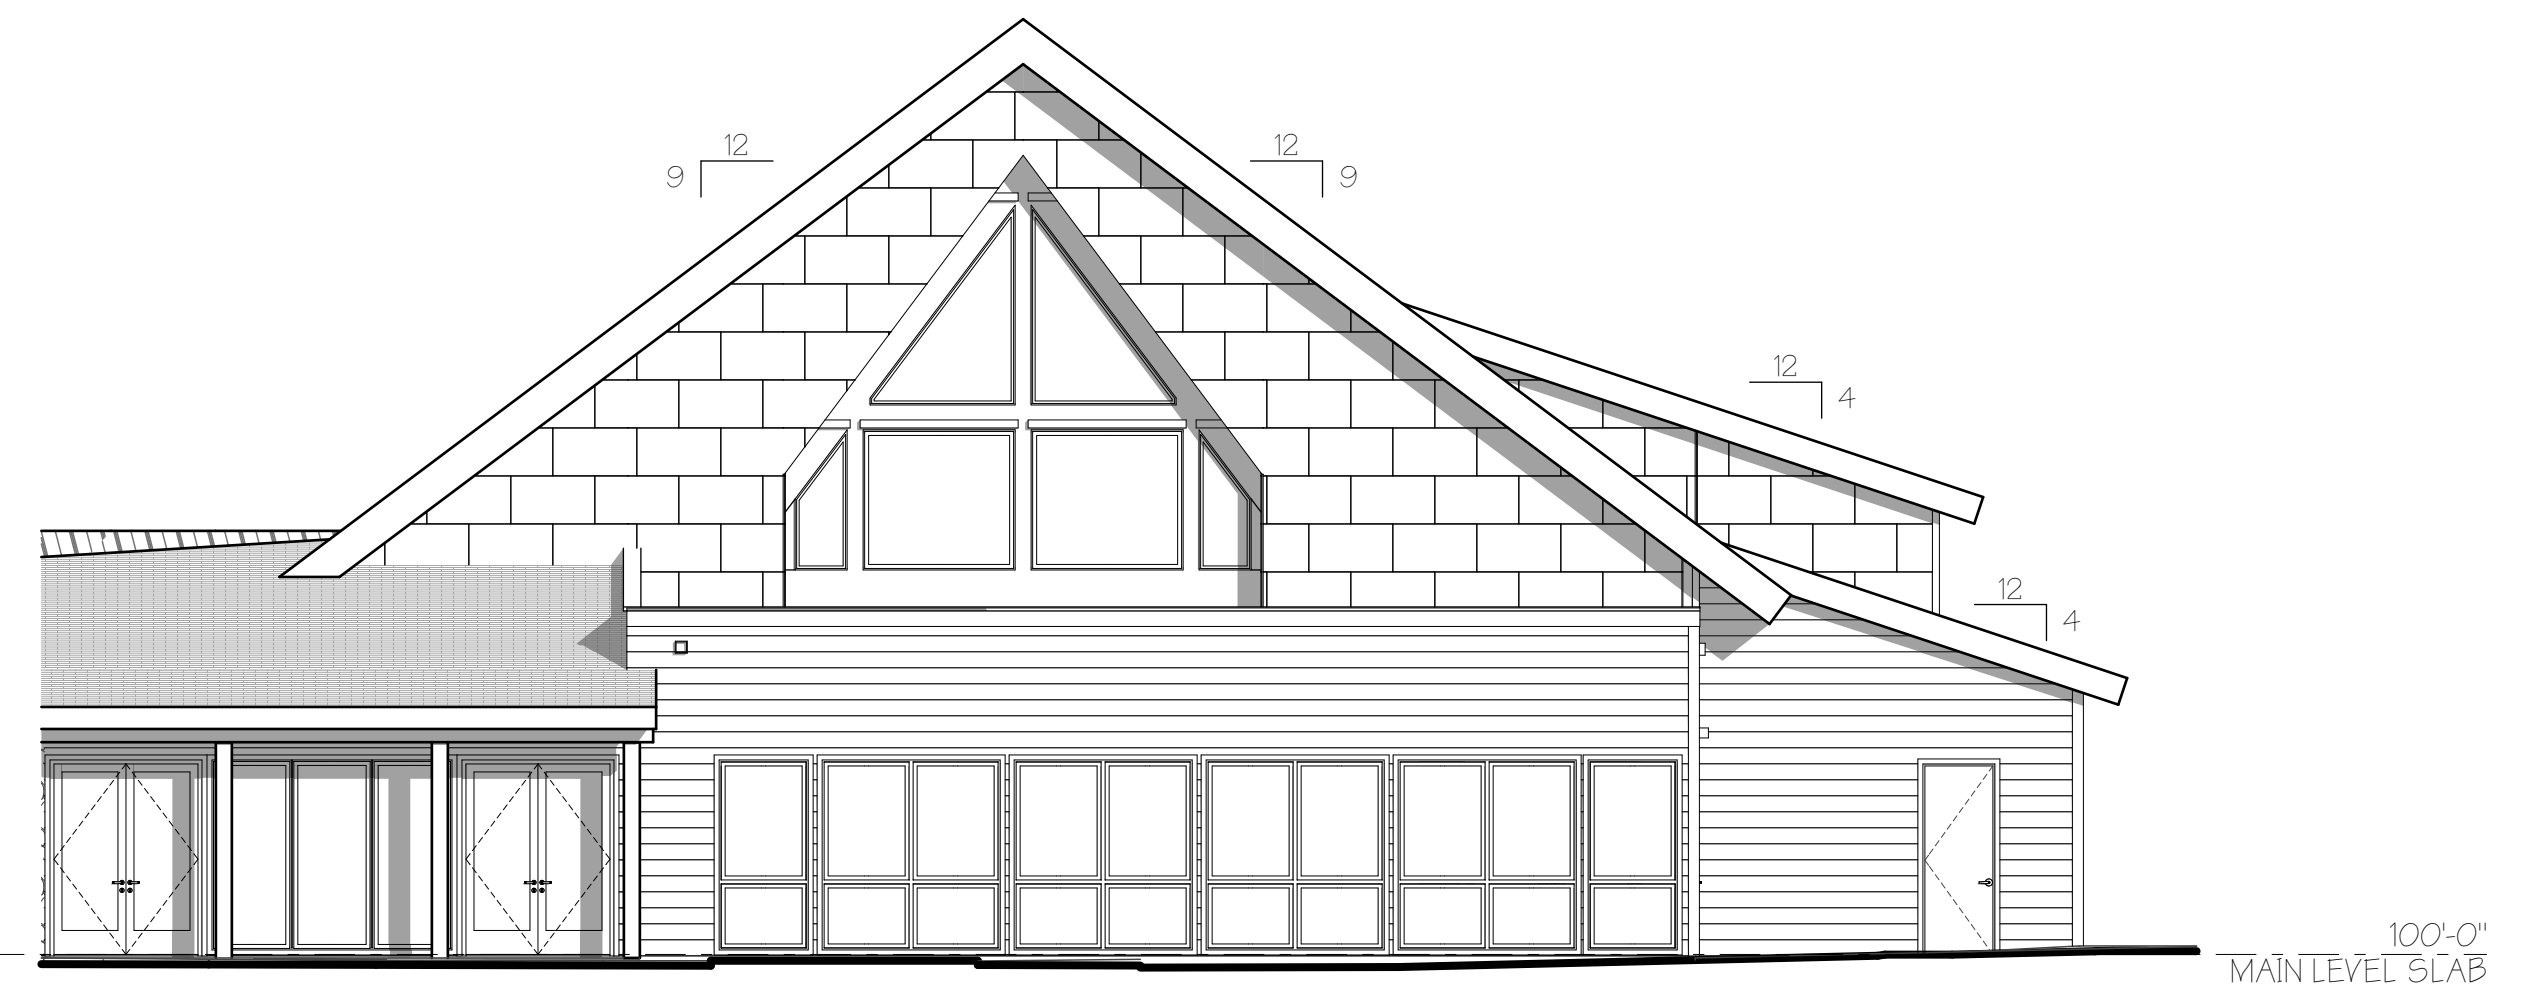

② EXISTING WEST ELEVATION 2
SCALE: 1/8" = 1'-0"

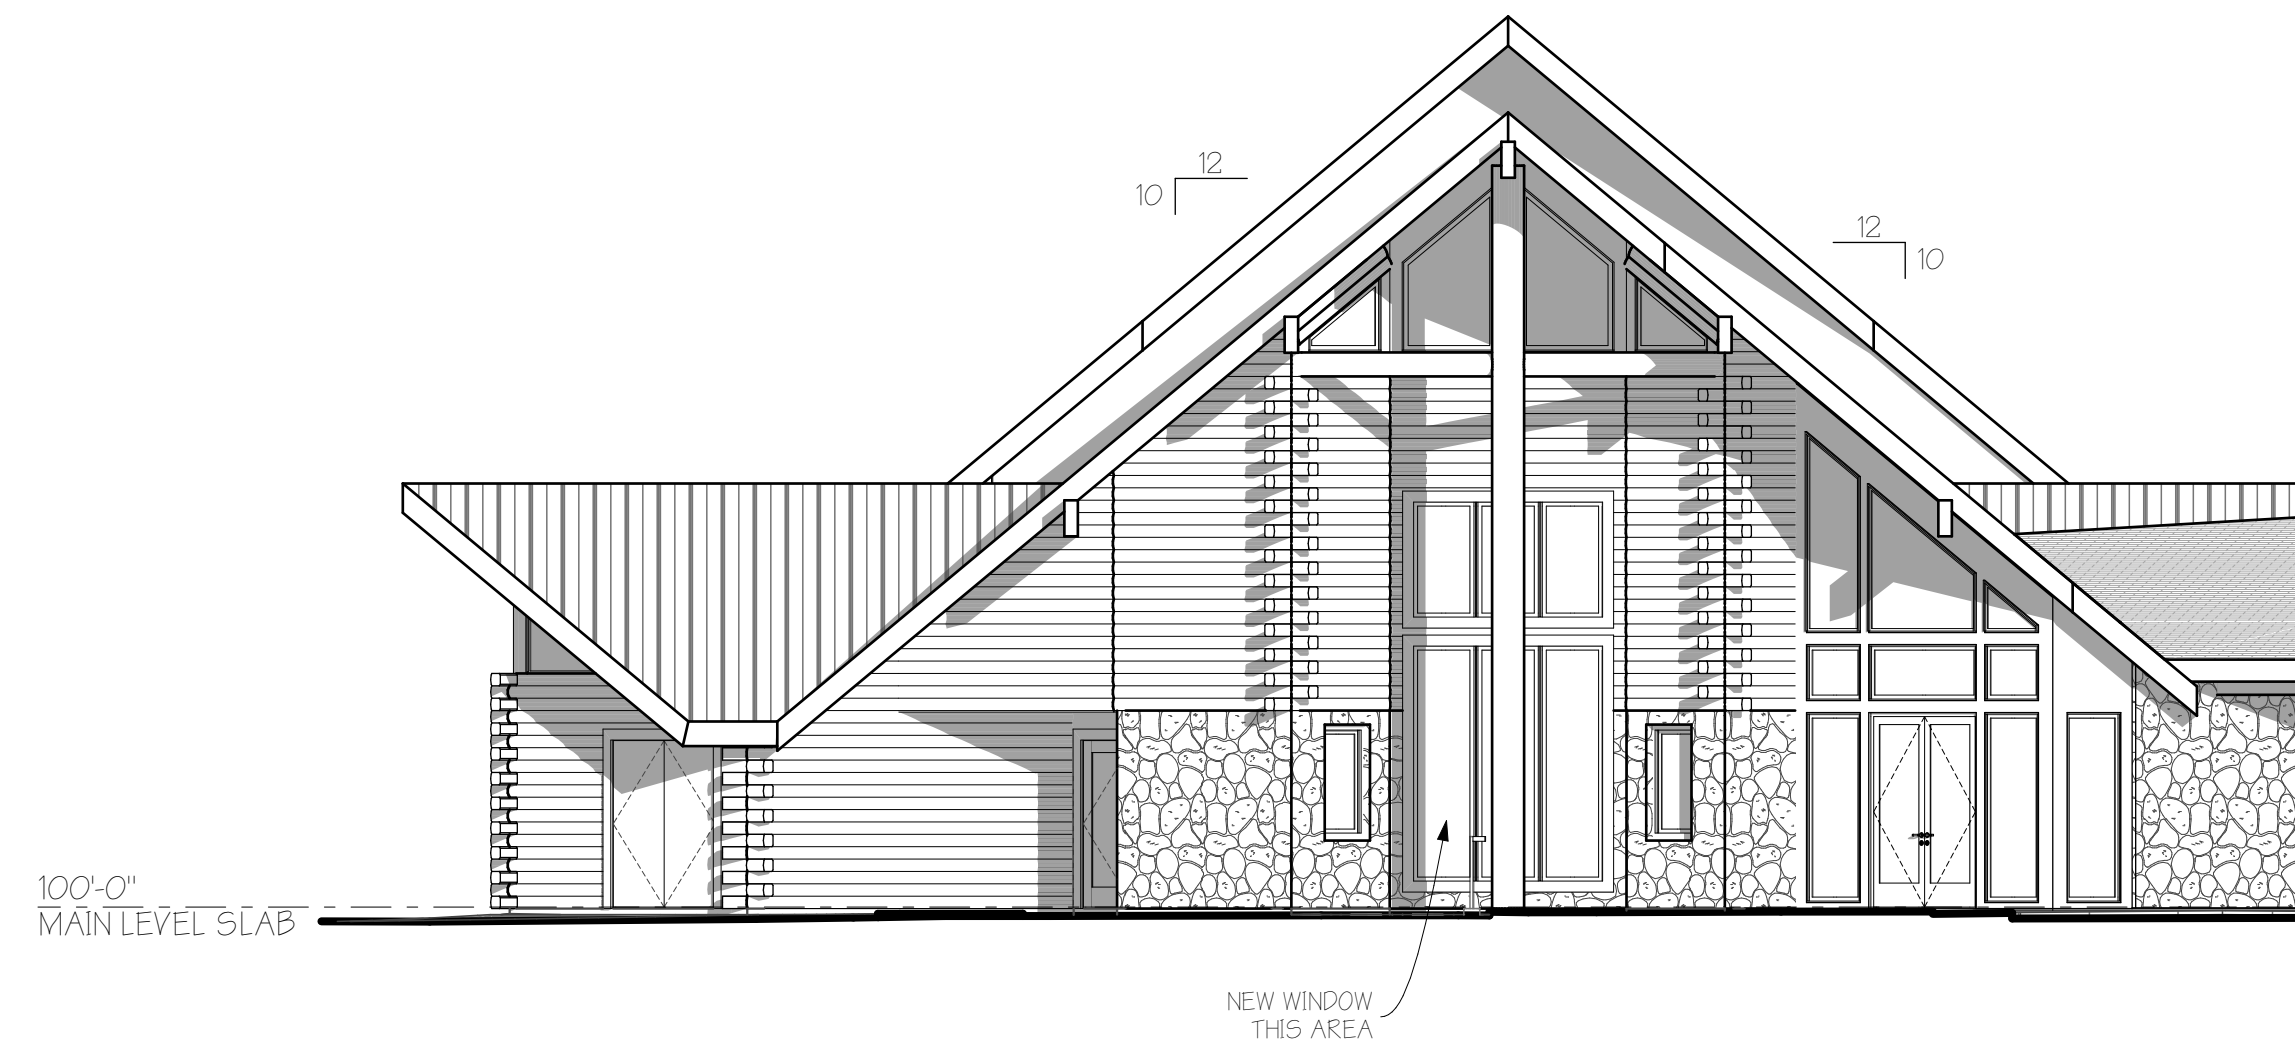

③ WEST ELEVATION
SCALE: 1/8" = 1'-0"

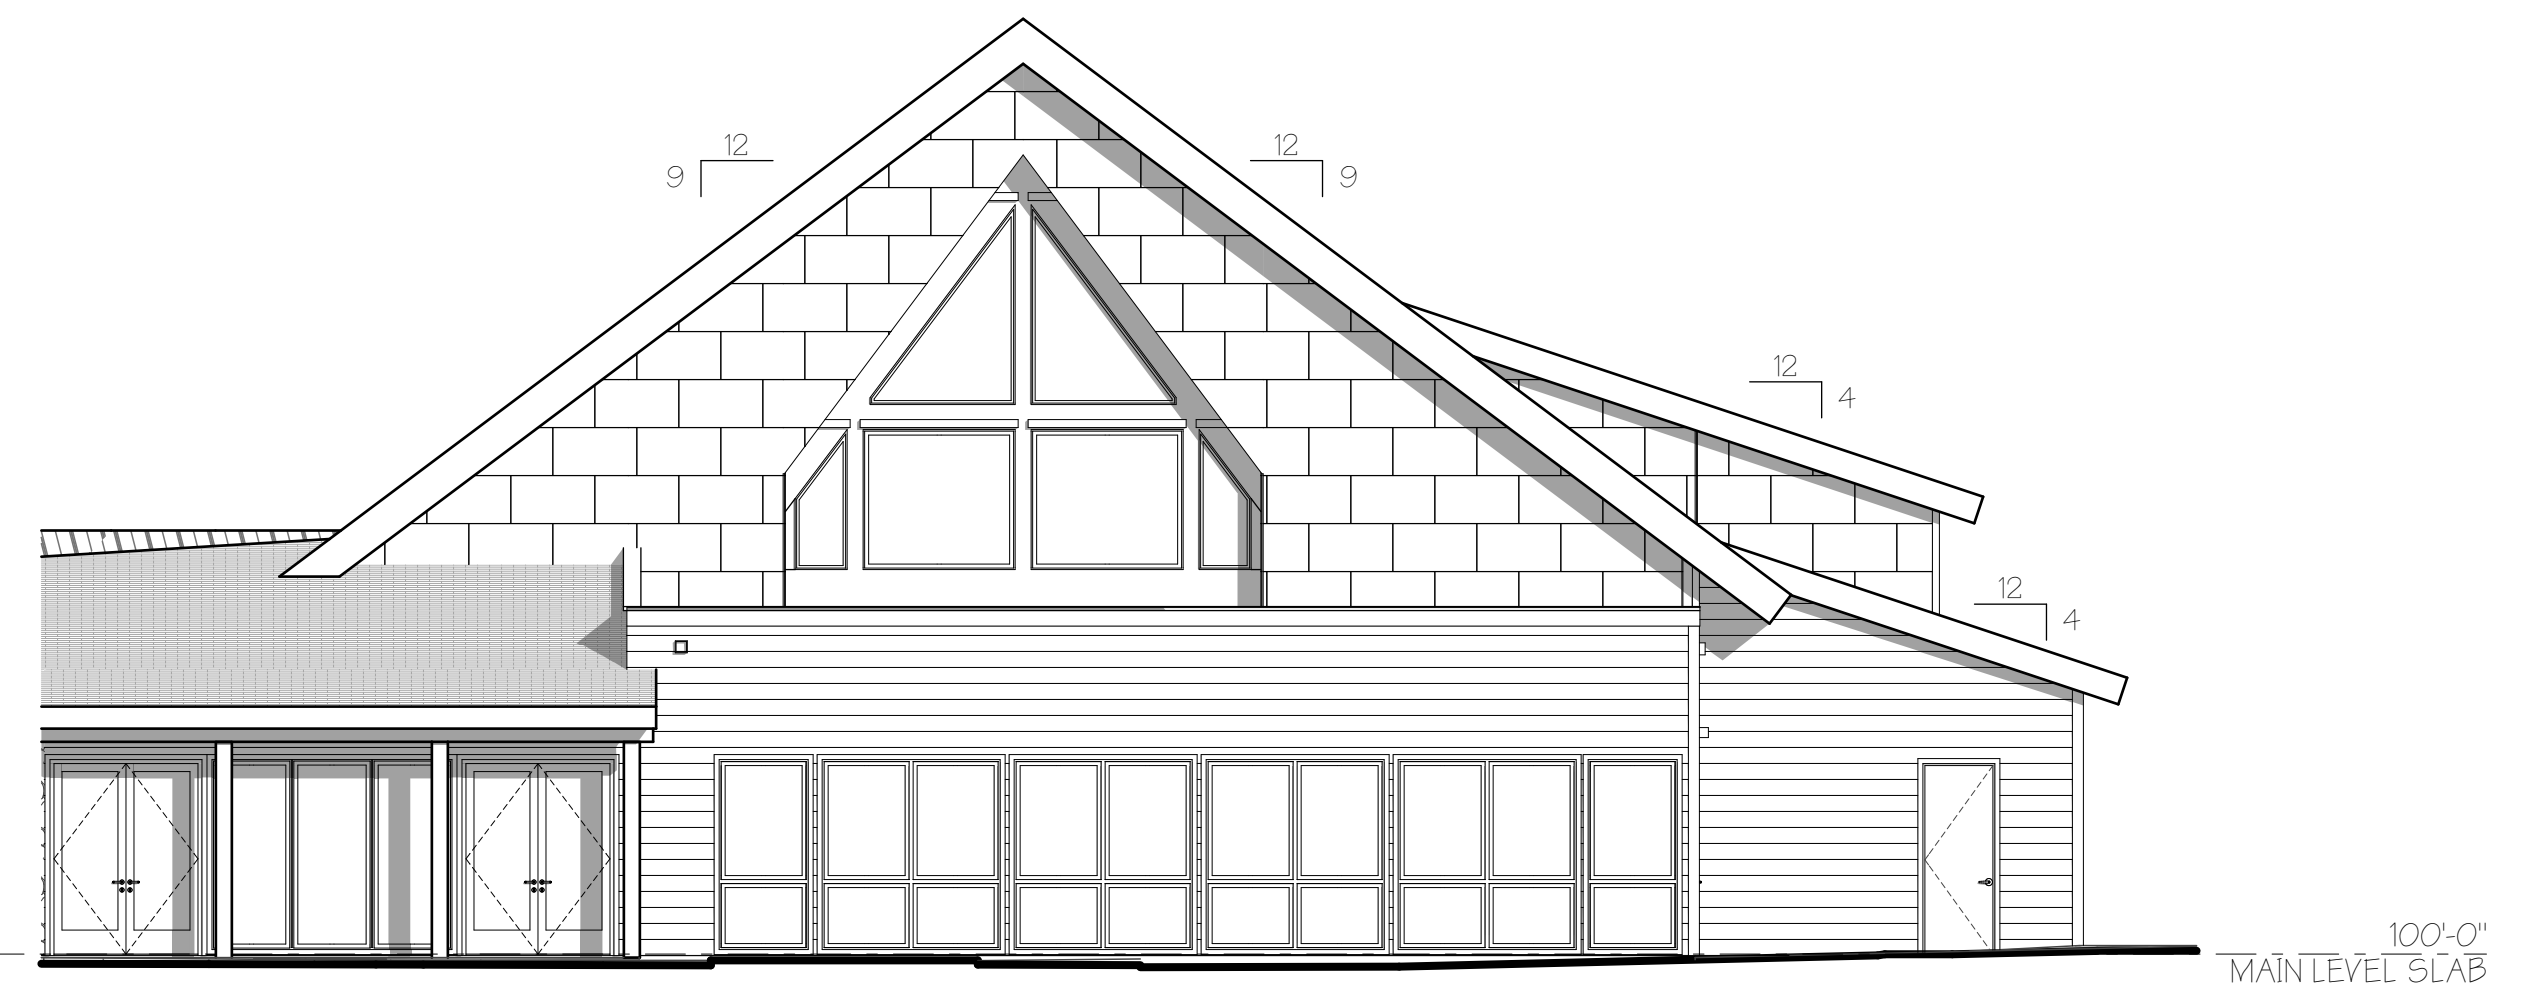

④ WEST ELEVATION 2
SCALE: 1/8" = 1'-0"

REVISIONS:

ISSUE	DATE	CHANGE

ISSUE DATE: 04/26/2022
 MINOR MODIFICATION


PROJECT NO: 21019

SHEET TITLE:
 WEST ELEVATION


SHEET NO:

05


Sheet 6 of 10

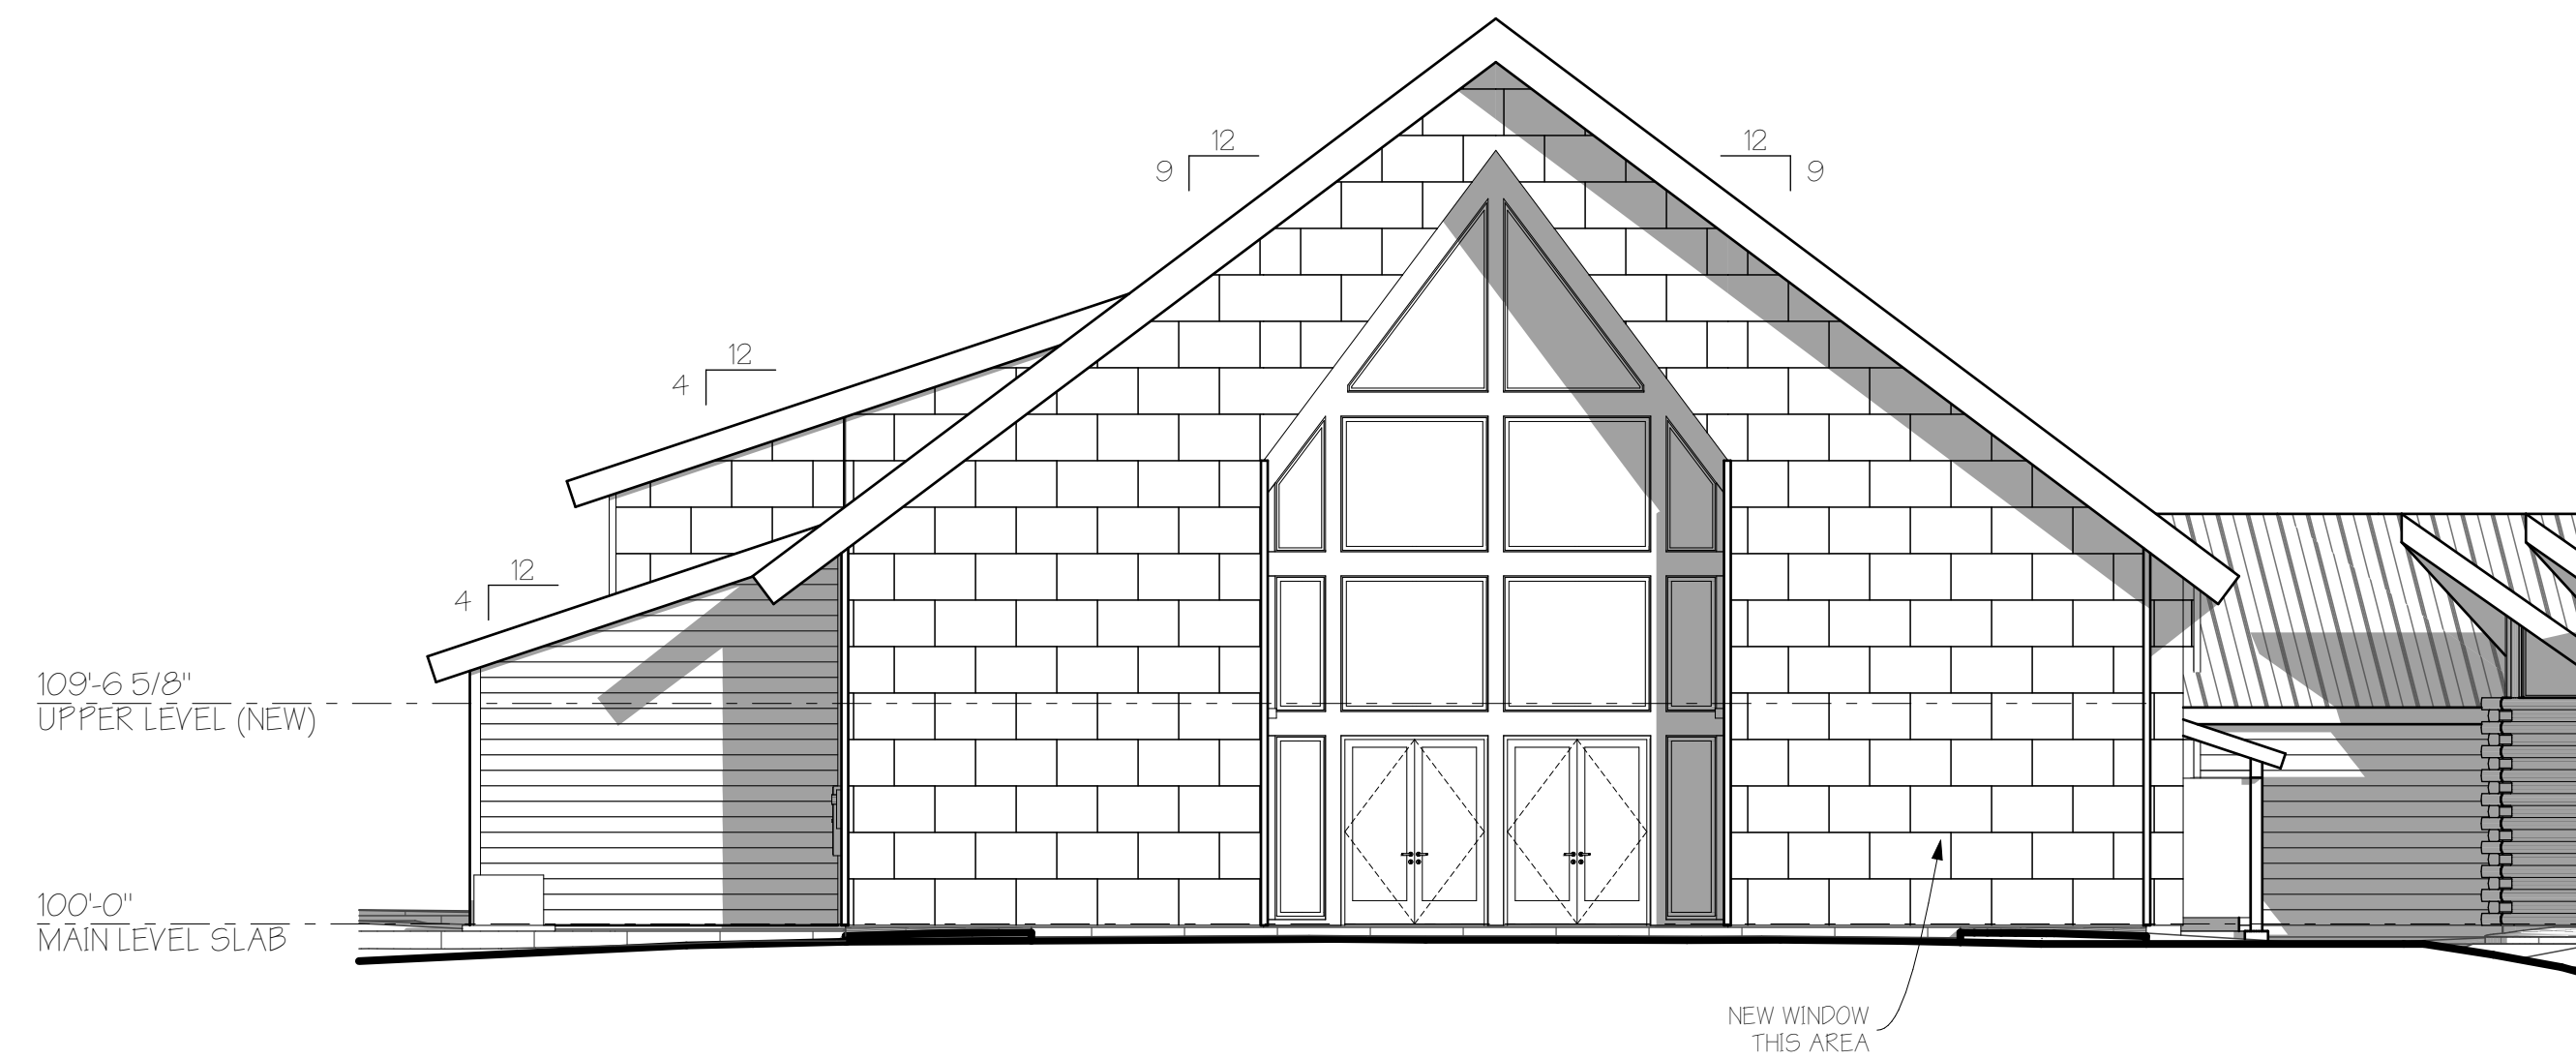


① EXISTING EAST ELEVATION
SCALE: 1/8" = 1'-0"

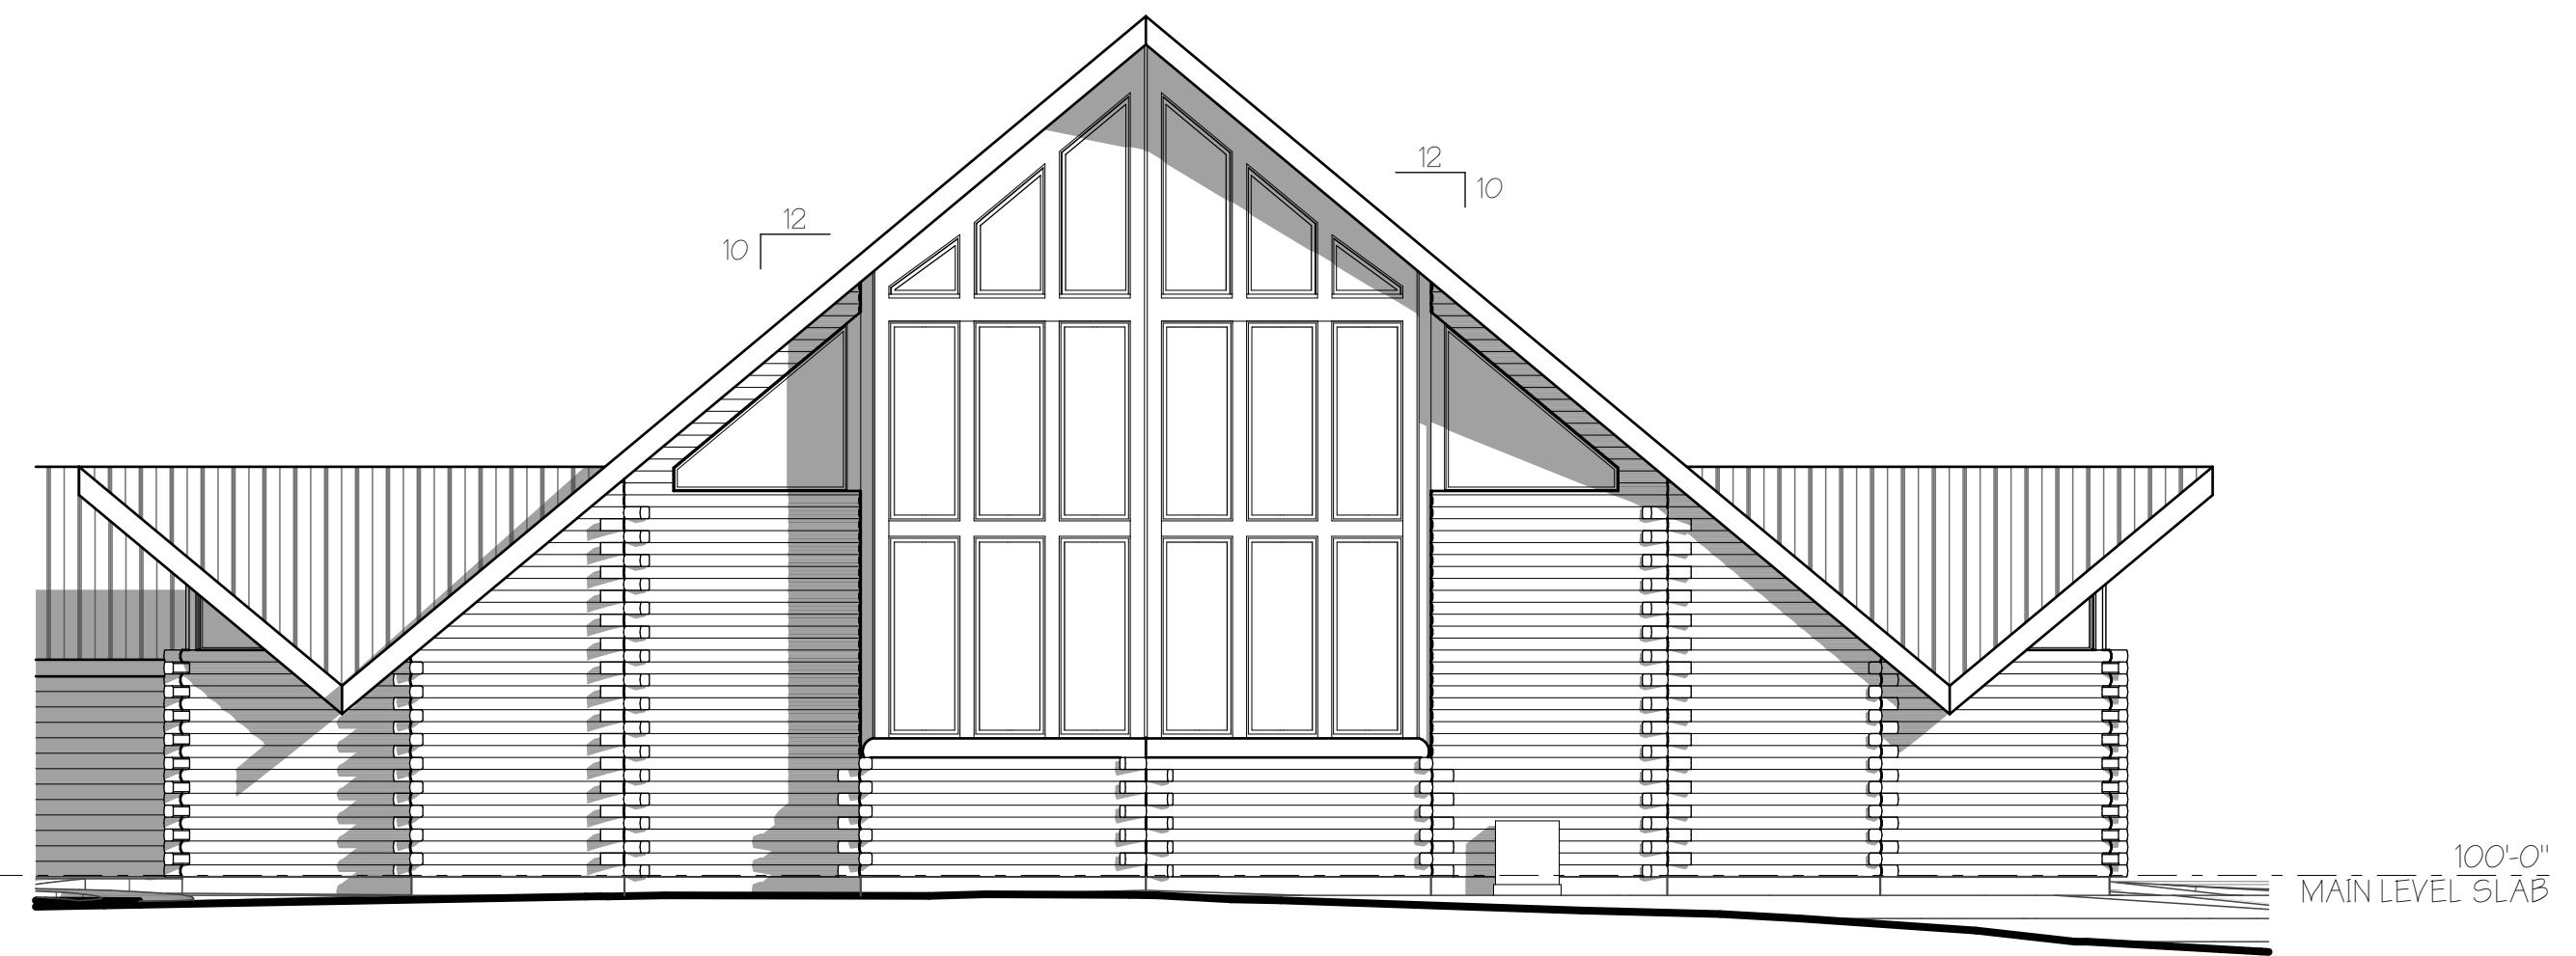

② EXISTING EAST ELEVATION 2
SCALE: 1/8" = 1'-0"

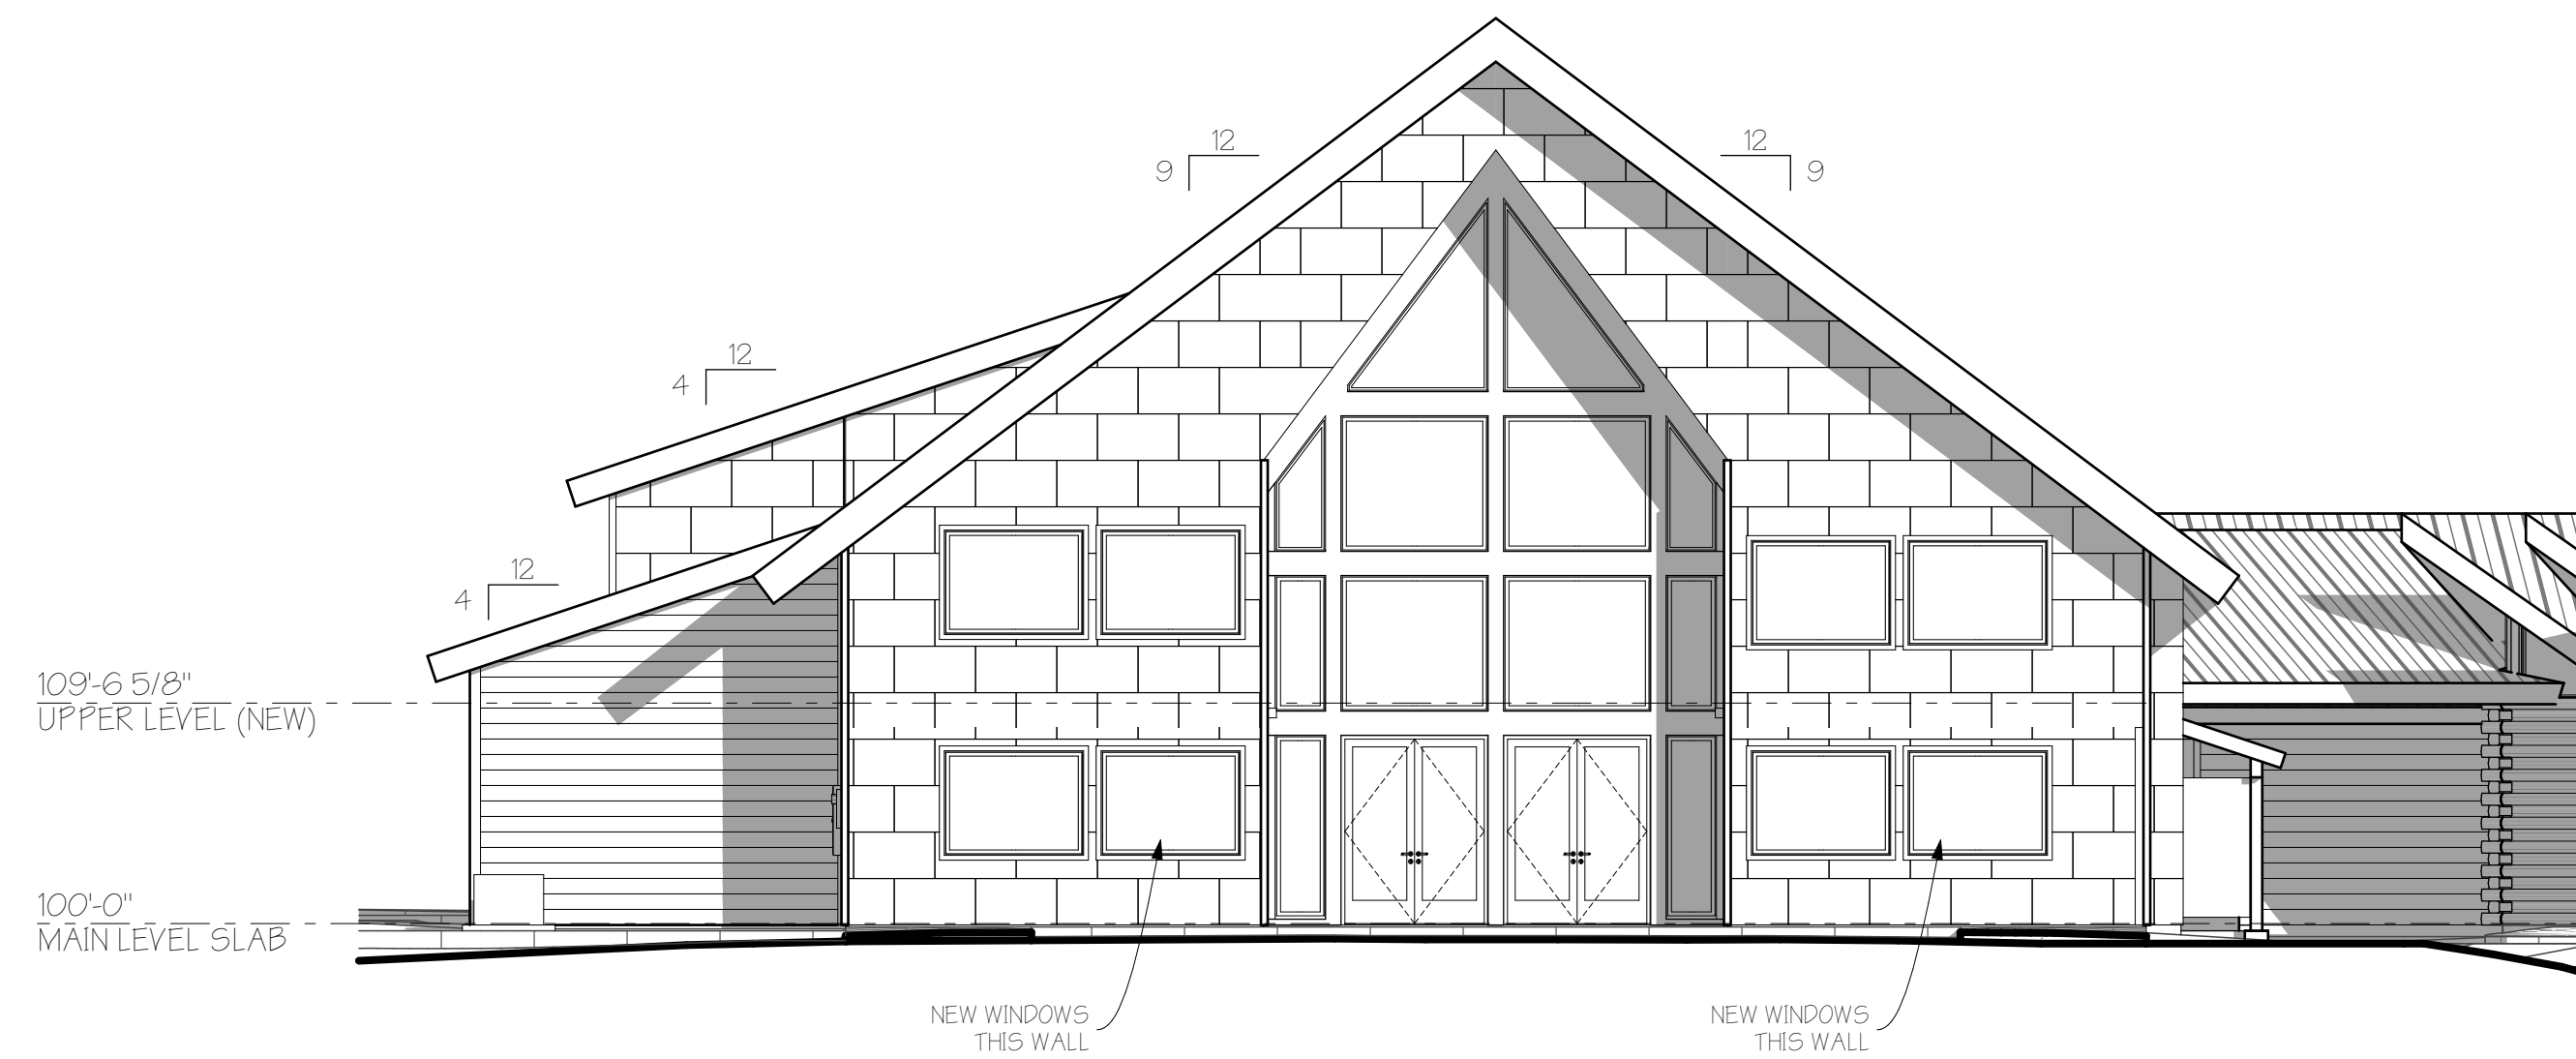

③ EAST ELEVATION
SCALE: 1/8" = 1'-0"

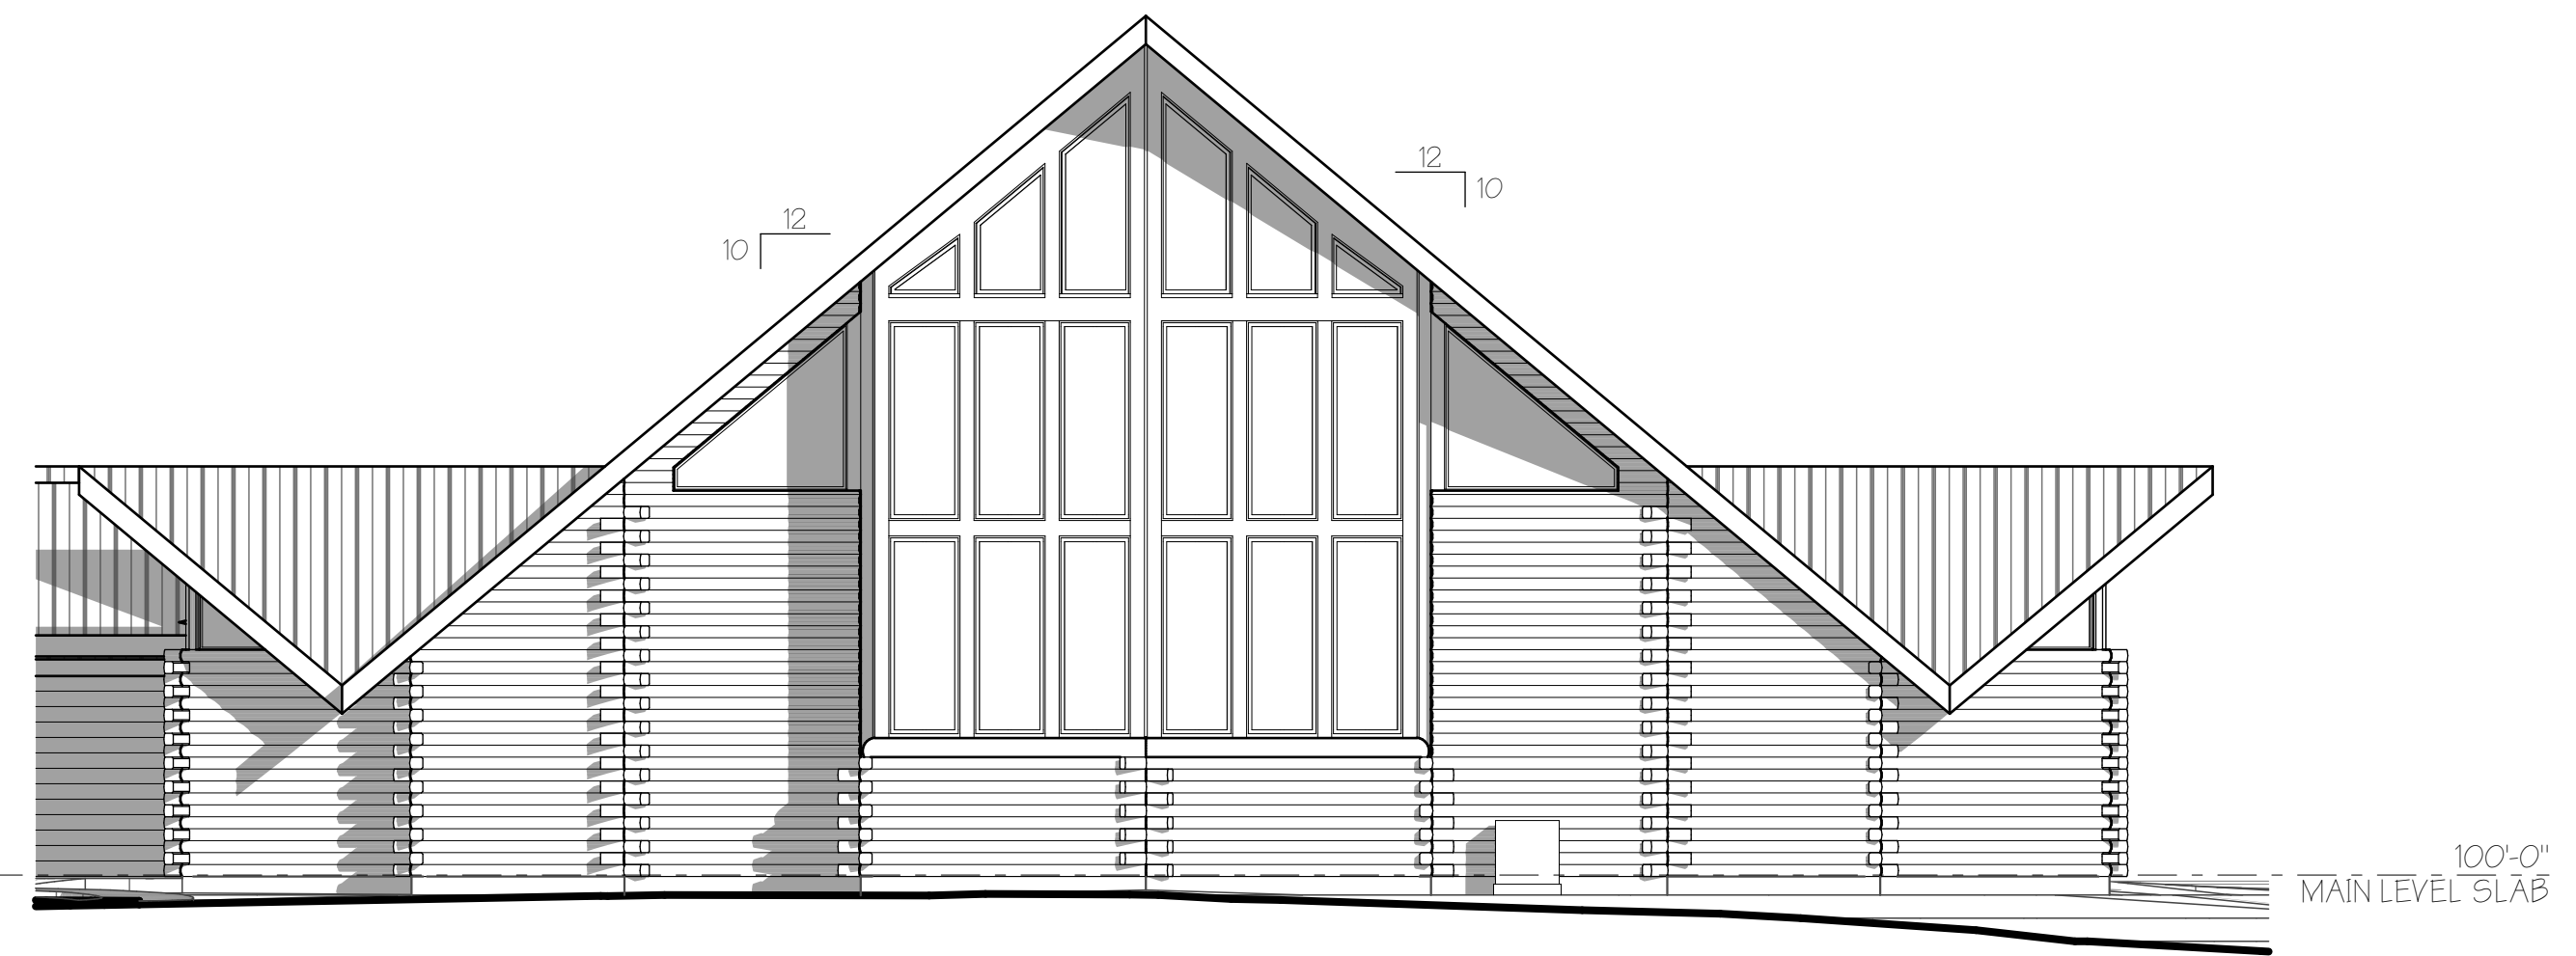

④ EAST ELEVATION 2
SCALE: 1/8" = 1'-0"

REVISIONS:

ISSUE	DATE	CHANGE

ISSUE DATE: 04/26/2022
 MINOR MODIFICATION

PROJECT NO: 21019

SHEET TITLE:
 EAST ELEVATION

SHEET NO:
 06