


MEN'S RESTROOM

1/2"=1'-0"

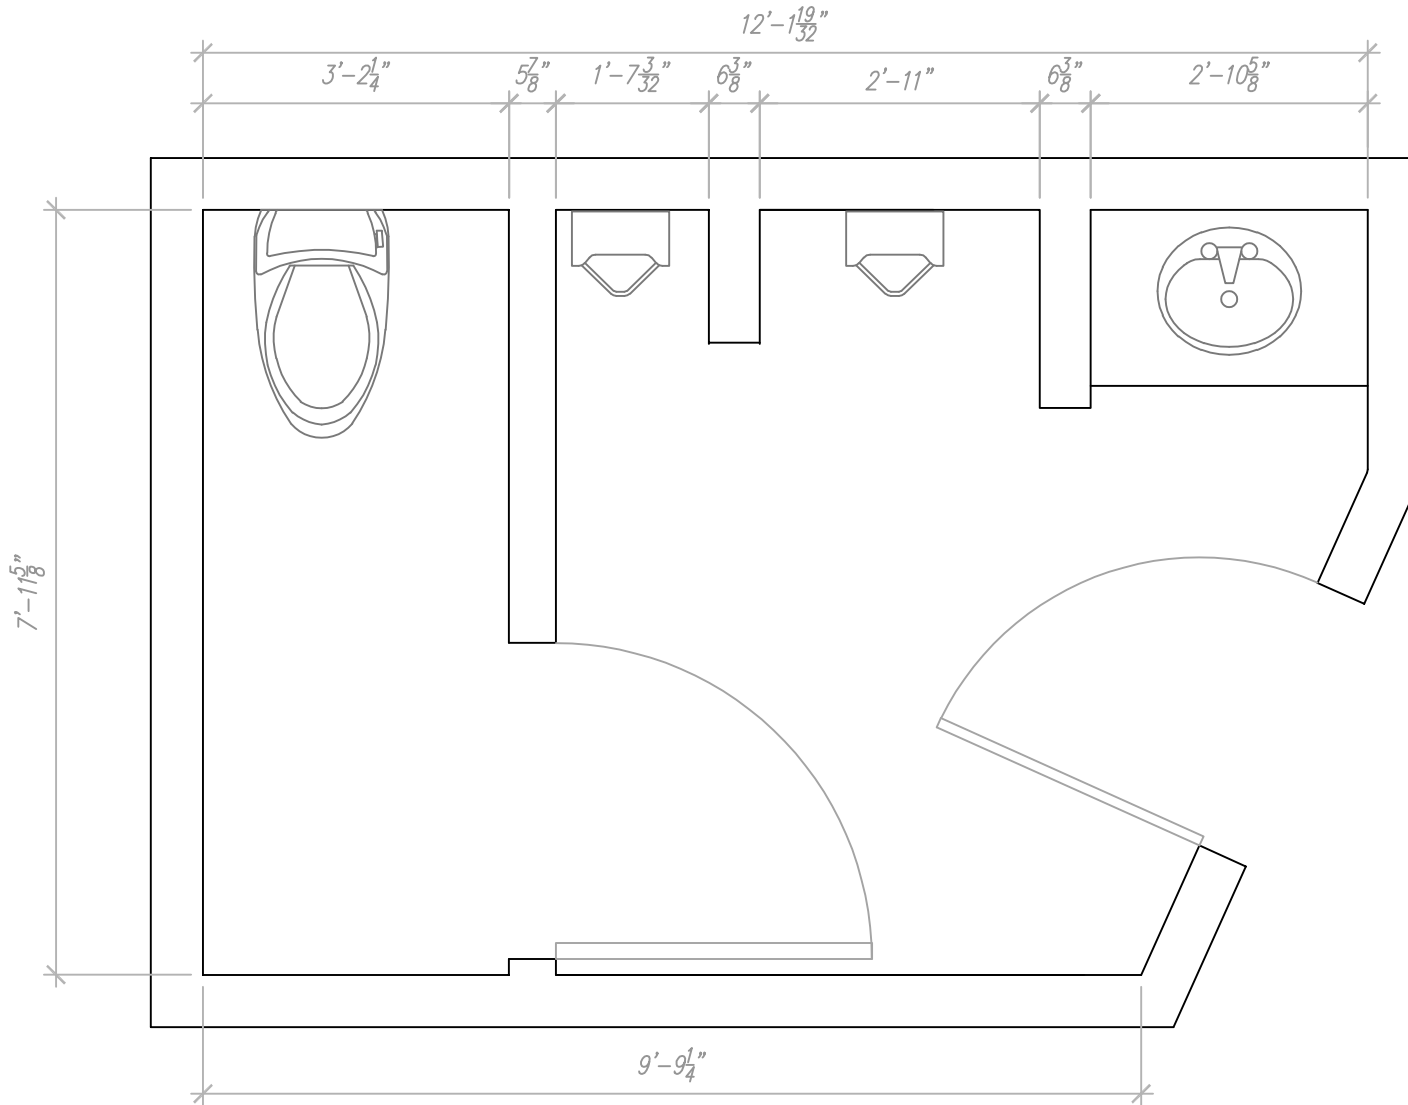


REVIEWED
FOR
CODE
COMPLIANCE
08/17/2023

INTERIORS WITH ALTITUDE


PROJECT NAME: TORIAN ASSOC. RESTROOMS
DATE: 05/11/2023 DWN BY: PL CHK BY: LRB

CONCEPT DRAWINGS ONLY: PLEASE CALL
LAURIE OR PATRICE AT (970) 870-9222 IF
YOU HAVE ANY QUESTIONS.

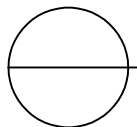

PROPOSED ADA MEN'S RESTROOM

1/2"=1'-0"

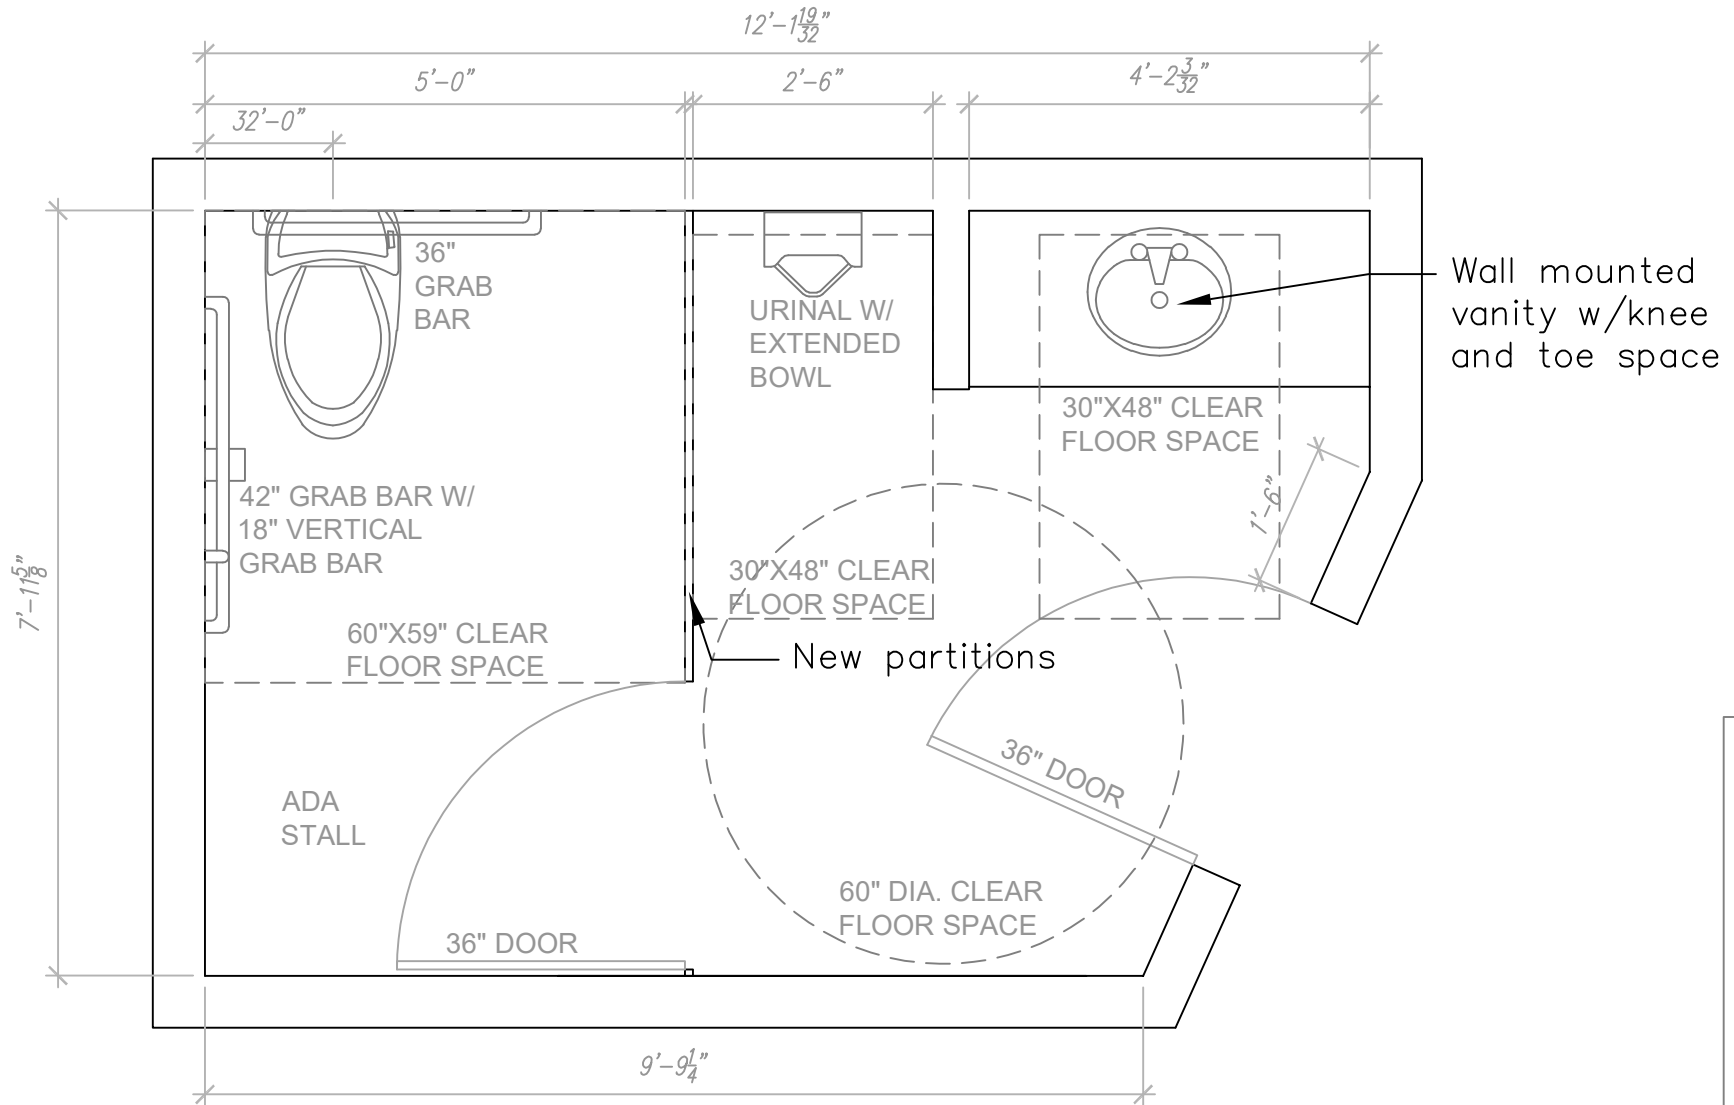


REVIEWED
FOR
CODE
COMPLIANCE
08/17/2023

INTERIORS WITH ALTITUDE


PROJECT NAME: TORIAN ASSOC. RESTROOMS
DATE: 06/09/2023 DWN BY: PL CHK BY: LRB

CONCEPT DRAWINGS ONLY: PLEASE CALL
LAURIE OR PATRICE AT (970) 870-9222 IF
YOU HAVE ANY QUESTIONS.

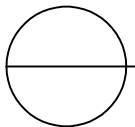

WOMEN'S RESTROOM

1/2"=1'-0"

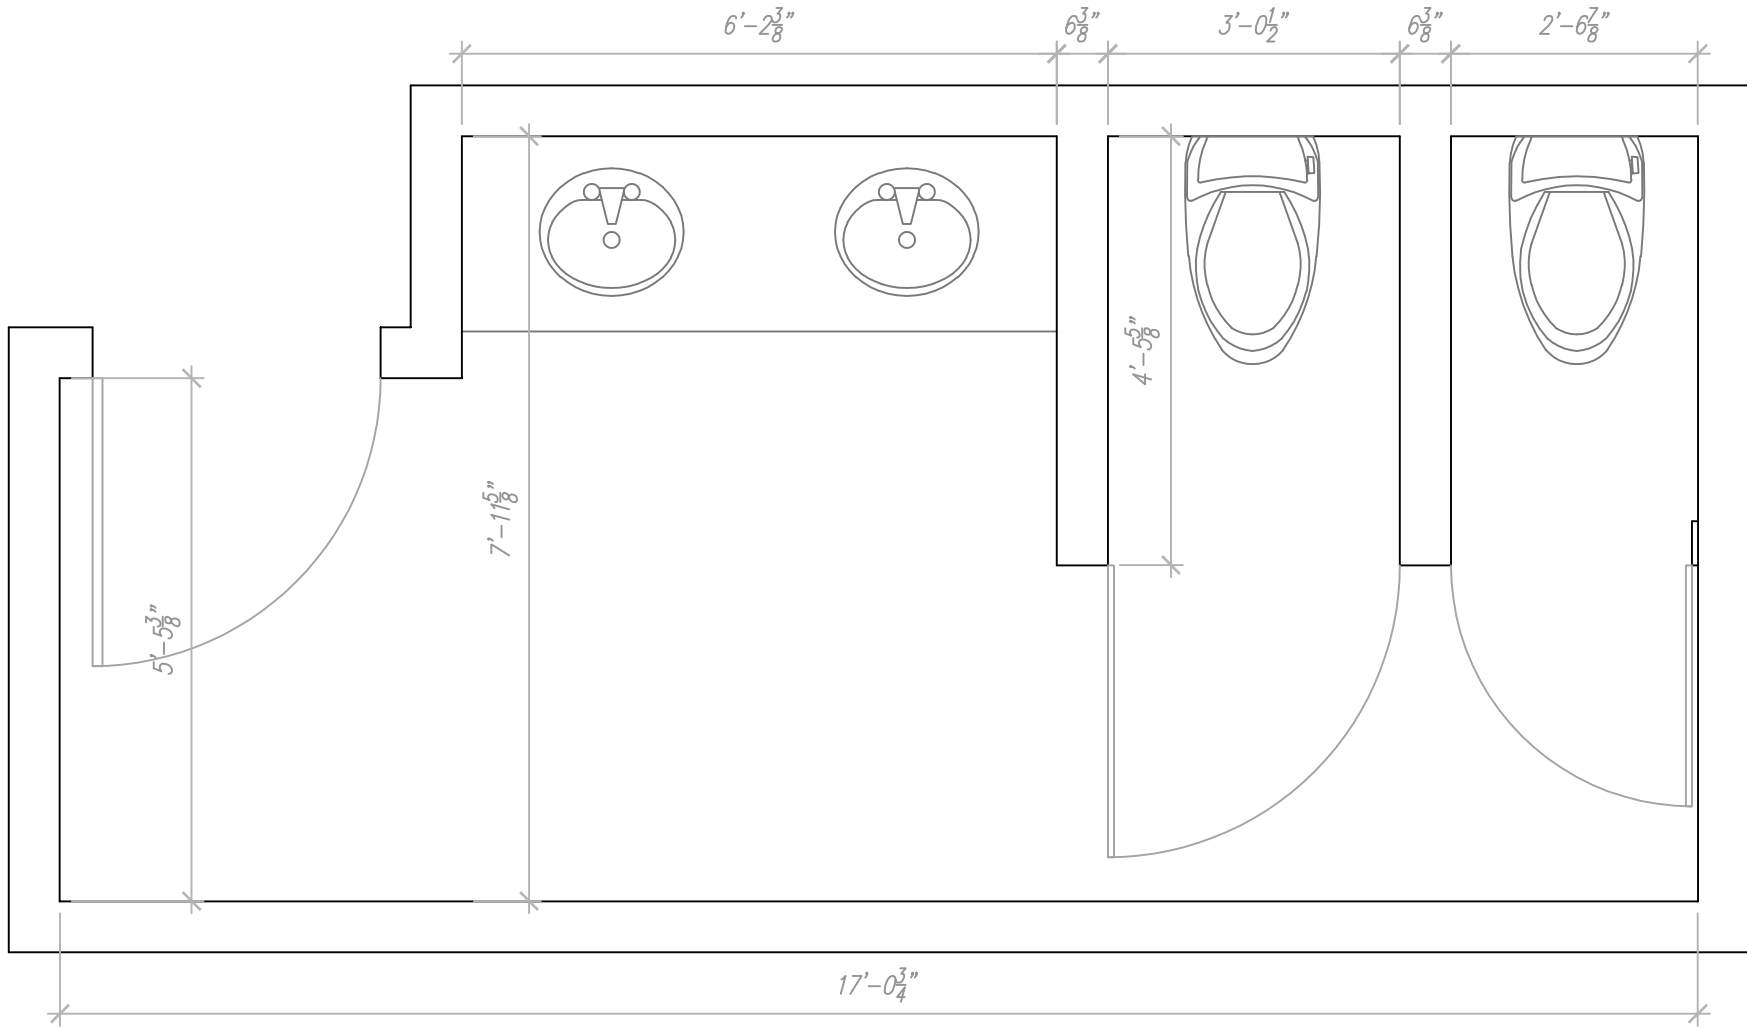

REVIEWED
FOR
CODE
COMPLIANCE
08/17/2023

INTERIORS WITH ALTITUDE

PROJECT NAME: TORIAN ASSOC. RESTROOMS
DATE: 05/11/2023 DWN BY: PL CHK BY: LRB

CONCEPT DRAWINGS ONLY: PLEASE CALL
LAURIE OR PATRICE AT (970) 870-9222 IF
YOU HAVE ANY QUESTIONS.

