



D2G

DESIGN 2 GOLF



REVIEWED
FOR
CODE
COMPLIANCE
10/17/2023

PROJECT MANAGER
DAN DUNN
(845) 544-3809

SALES REP
CONOR HARTNETT
(847) 702-3896

CONTRACTOR PLAN

LUKE
BROSTERHOUS

D2G
DESIGN 2 GOLF



DRAWN BY: AZ
DATE: 7/31/2023

SHEET NUMBER	1	REVISION #:
--------------	---	-------------



REVIEWED
FOR
CODE
COMPLIANCE
10/17/2023

SHEET NUMBER	5	REVISION #:
--------------	---	-------------

PROJECT MANAGER
DAN DUNN
(845) 544-3809

SALES REP
CONOR HARTNETT
(847) 702-3896

CONTRACTOR PLAN
RENDERINGS

LUKE
BROSTERHOUS

DRAWN BY: AZ
DATE: 7/31/2023





REVIEWED
FOR
CODE
COMPLIANCE
10/17/2023

SHEET NUMBER	6	REVISION #:
--------------	---	-------------

PROJECT MANAGER
DAN DUNN
(845) 544-3809

SALES REP
CONOR HARTNETT
(847) 702-3896

CONTRACTOR PLAN
RENDERINGS

LUKE
BROSTERHOUS

DRAWN BY: AZ
DATE: 7/31/2023





ENCLOSURE FRAMING NOTES:

**CONSTRUCTION GRADE PLYWOOD ON SIDE WALLS AND CEILING PAINTED BLACK
BASE MOLDING INSTALLED AFTER TURF AND WALL PROTECTION**

REVIEWED
FOR
CODE
COMPLIANCE
10/17/2023

SHEET NUMBER	7	REVISION #:
--------------	---	-------------

PROJECT MANAGER
DAN DUNN
(845) 544-3809


SALES REP
CONOR HARTNETT
(847) 702-3896

CONTRACTOR PLAN
ENCLOSURE FRAMING

LUKE
BROSTERHOUS

DRAWN BY: AZ
DATE: 7/31/2023



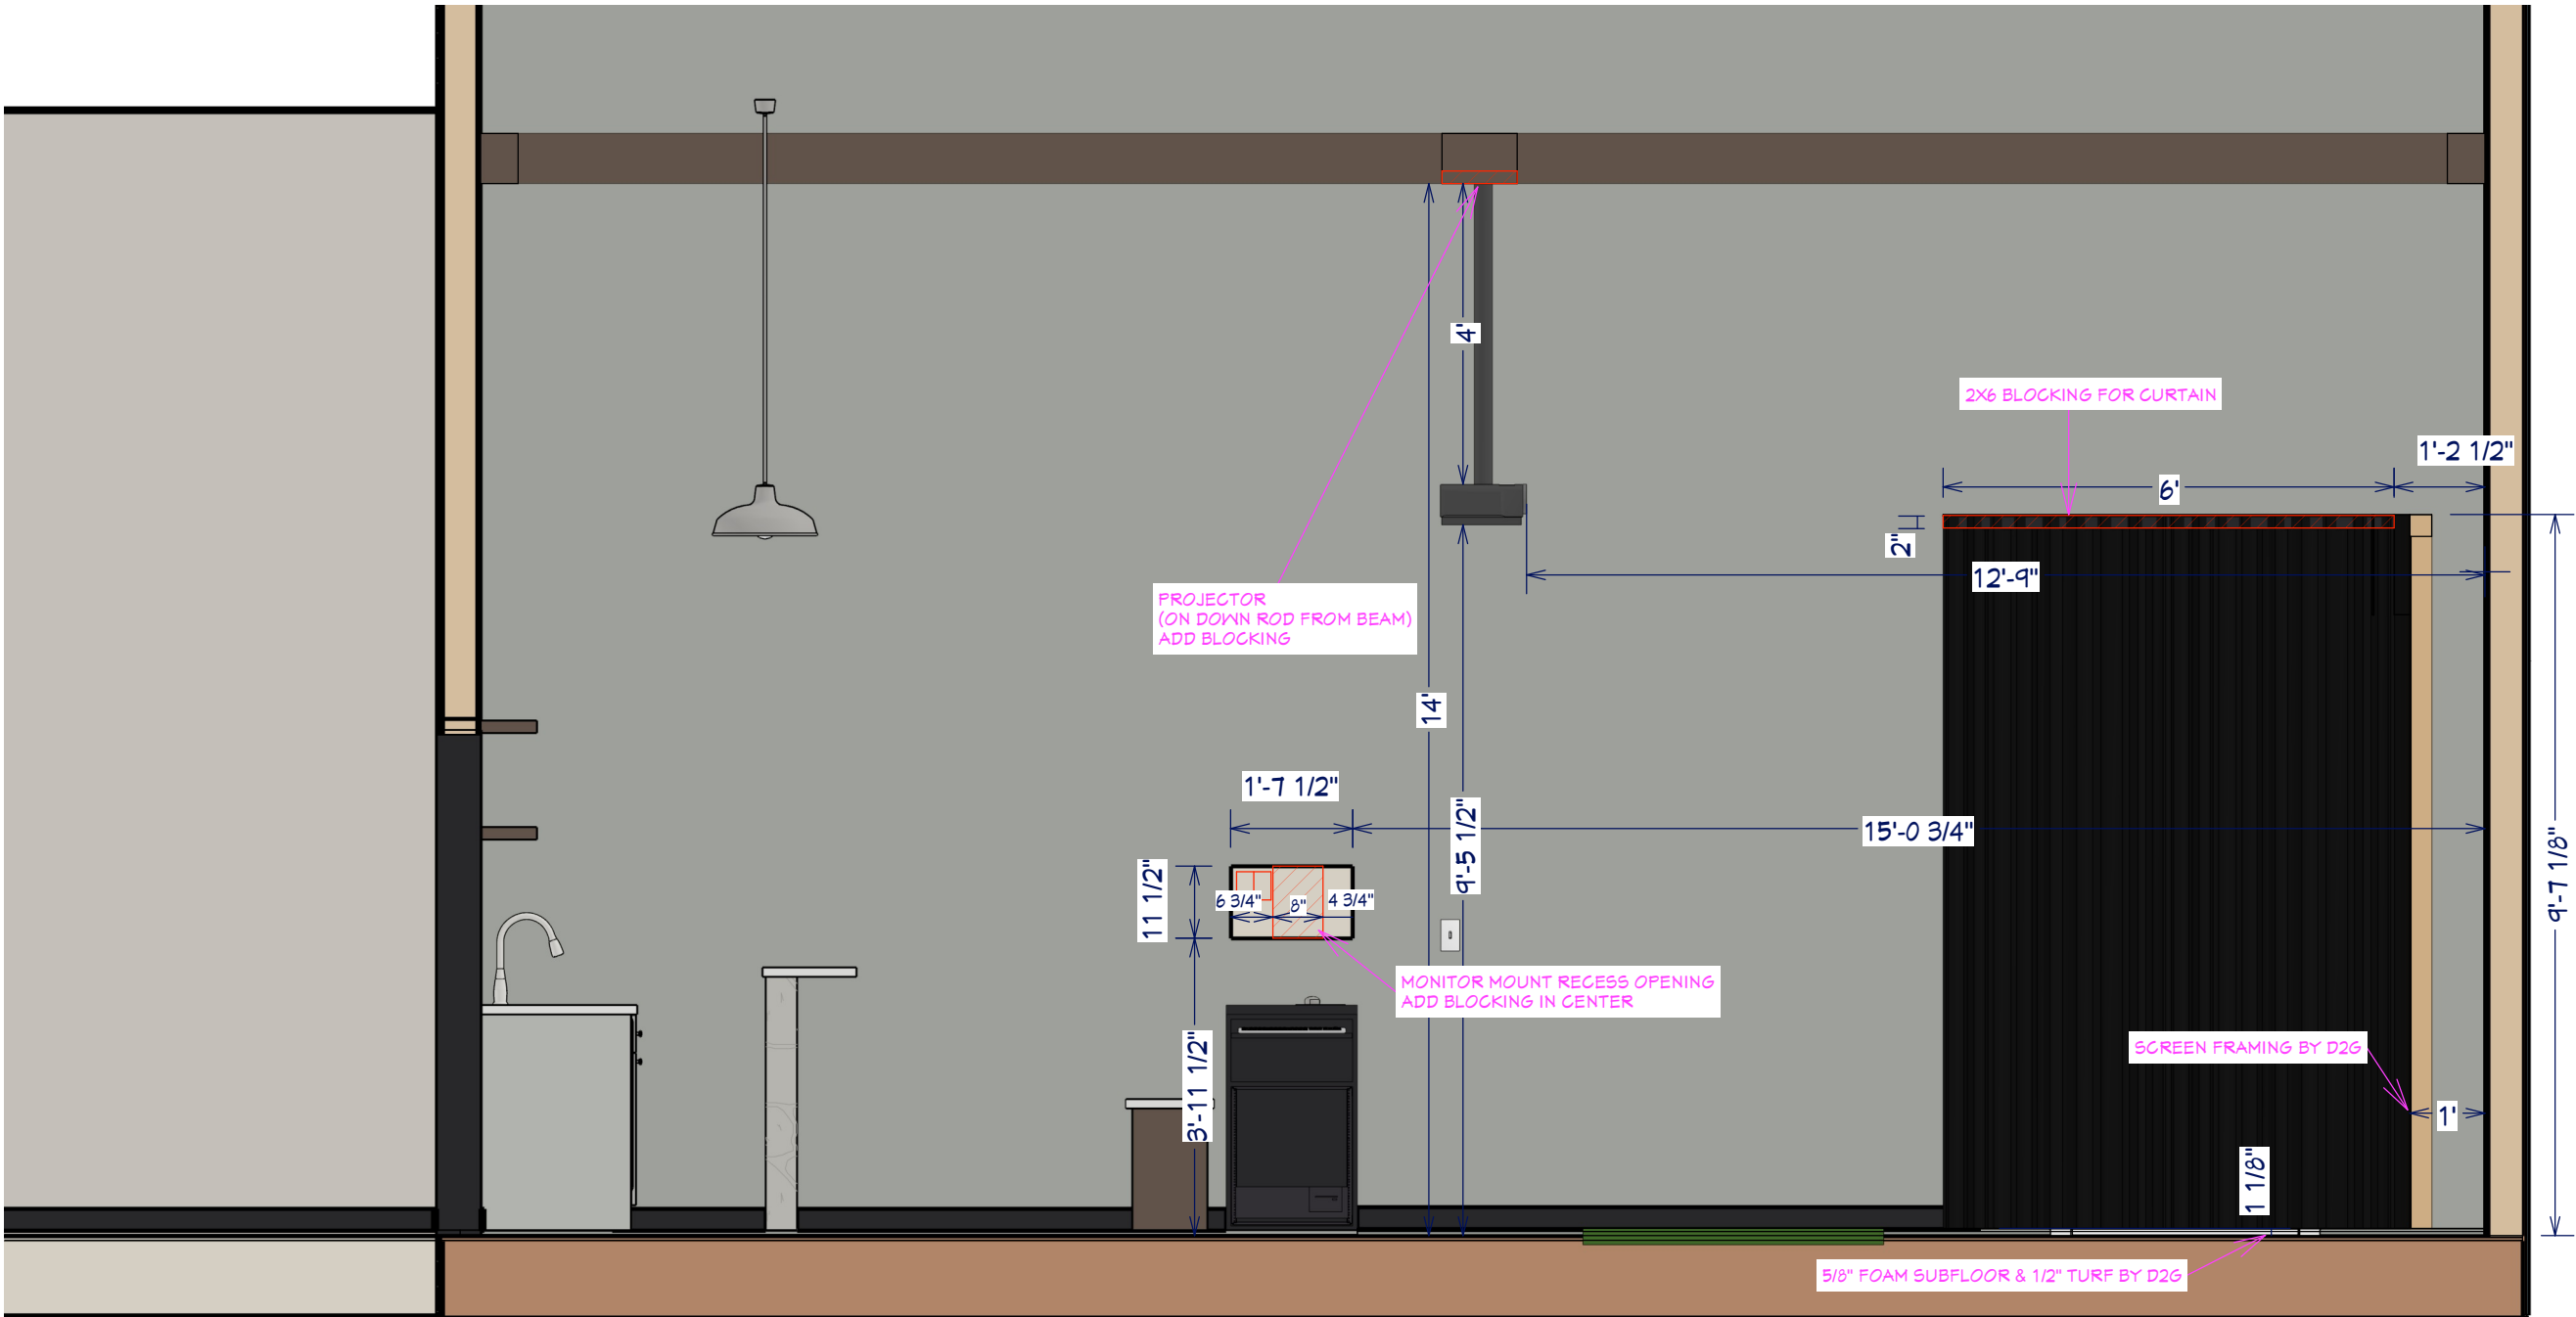

REVIEWED
FOR
CODE
COMPLIANCE
10/17/2023

PROJECT MANAGER
DAN DUNN
(845) 544-3809


SALES REP
CONOR HARTNETT
(847) 702-3896

CONTRACTOR PLAN
FRAMING CROSS
SECTION

LUKE
BROSTERHOUS

DRAWN BY: AZ
DATE: 7/31/2023

D2G
DESIGN 2 GOLF

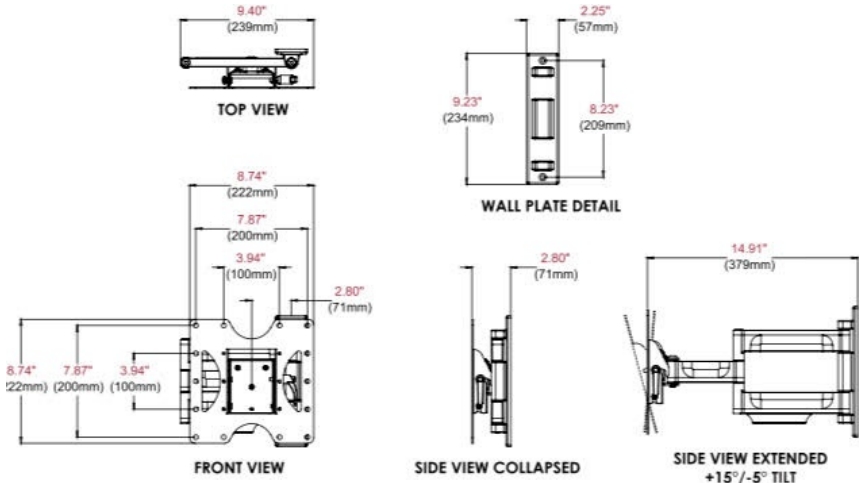

MONITOR MOUNT SPECS

BAY 1 LEFT WALL



BAY 1 RIGHT WALL

REVIEWED
FOR
CODE
COMPLIANCE
10/17/2023

SHEET NUMBER	9	REVISION #:
--------------	---	-------------

PROJECT MANAGER
DAN DUNN
(845) 544-3809

SALES REP
CONOR HARTNETT
(847) 702-3896



CONTRACTOR PLAN
FRAMING CROSS
SECTION

LUKE
BROSTERHOUS

DRAWN BY: AZ
DATE: 7/31/2023





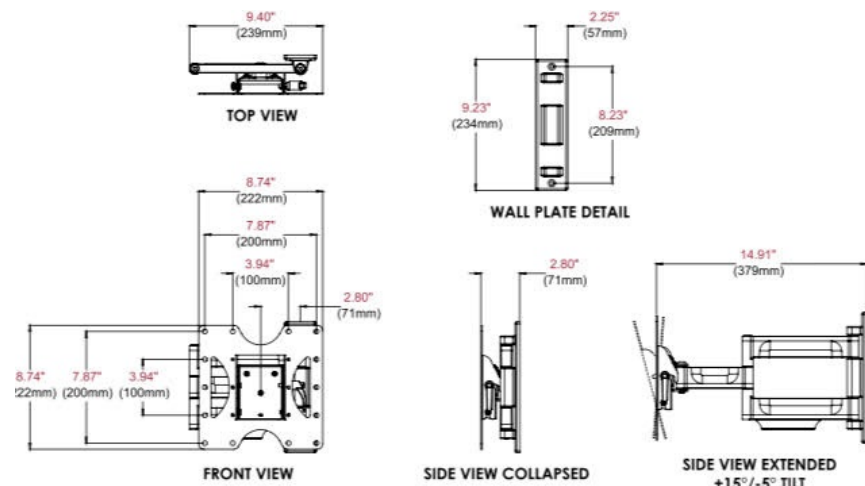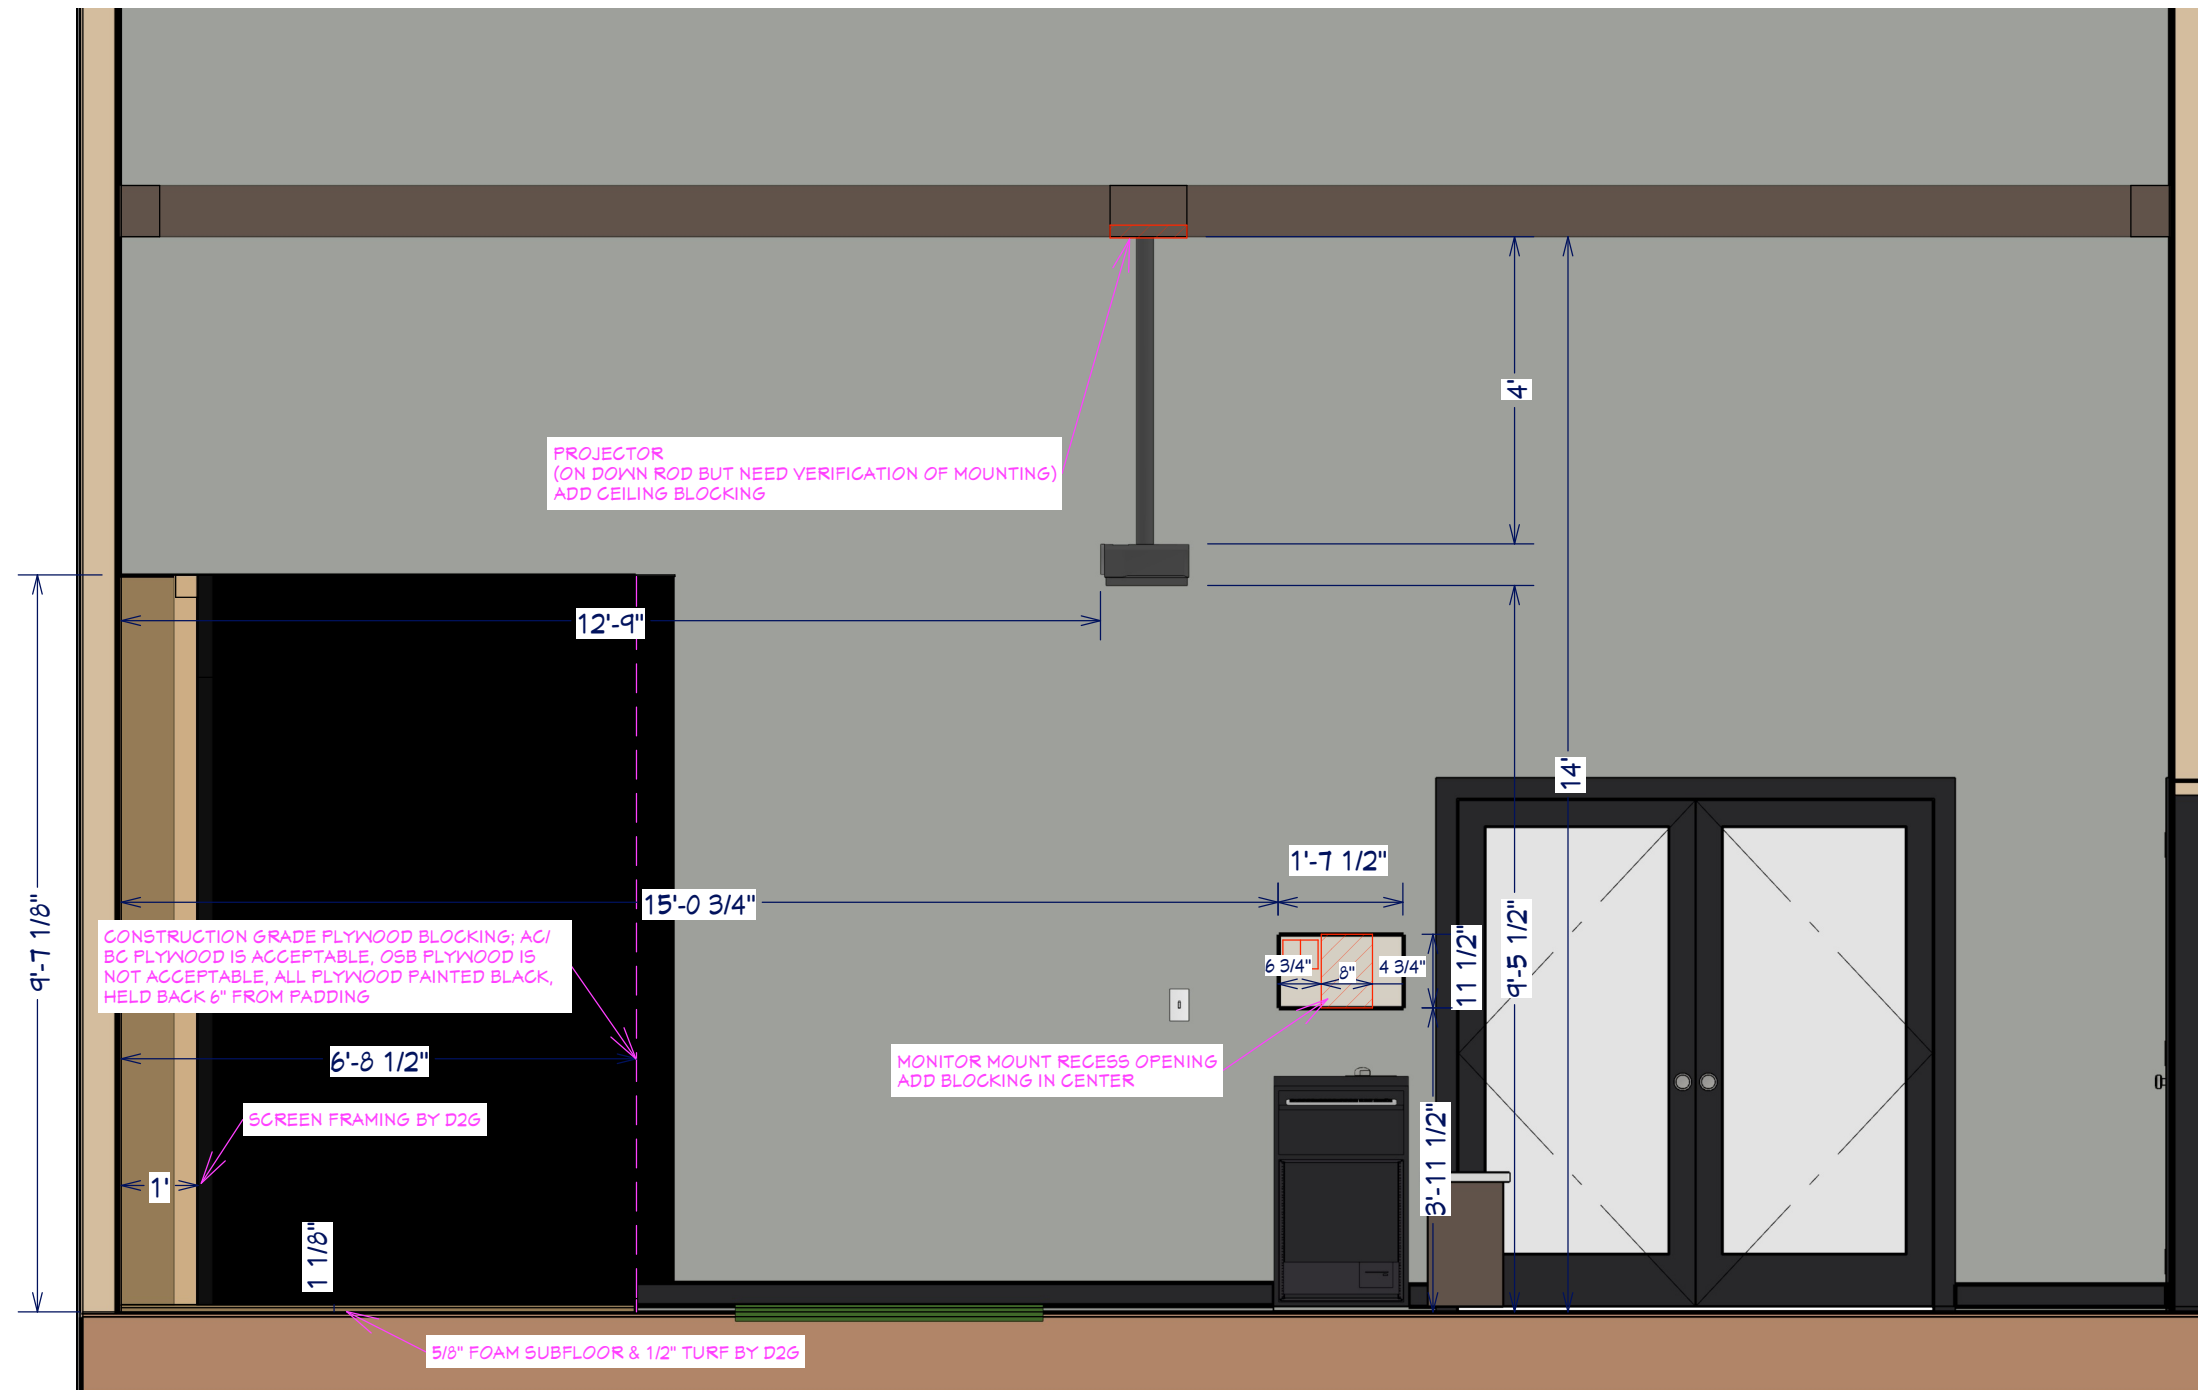

MONITOR MOUNT SPECS

BAY 2 RIGHT WALL

REVIEWED
FOR
CODE
COMPLIANCE
10/17/2023

SHEET NUMBER	11	REVISION #:
--------------	----	-------------

PROJECT MANAGER
DAN DUNN
(845) 544-3809


SALES REP
CONOR HARTNETT
(847) 702-3896


CONTRACTOR PLAN
FRAMING CROSS
SECTION

LUKE
BROSTERHOUS

DRAWN BY: AZ
DATE: 7/31/2023



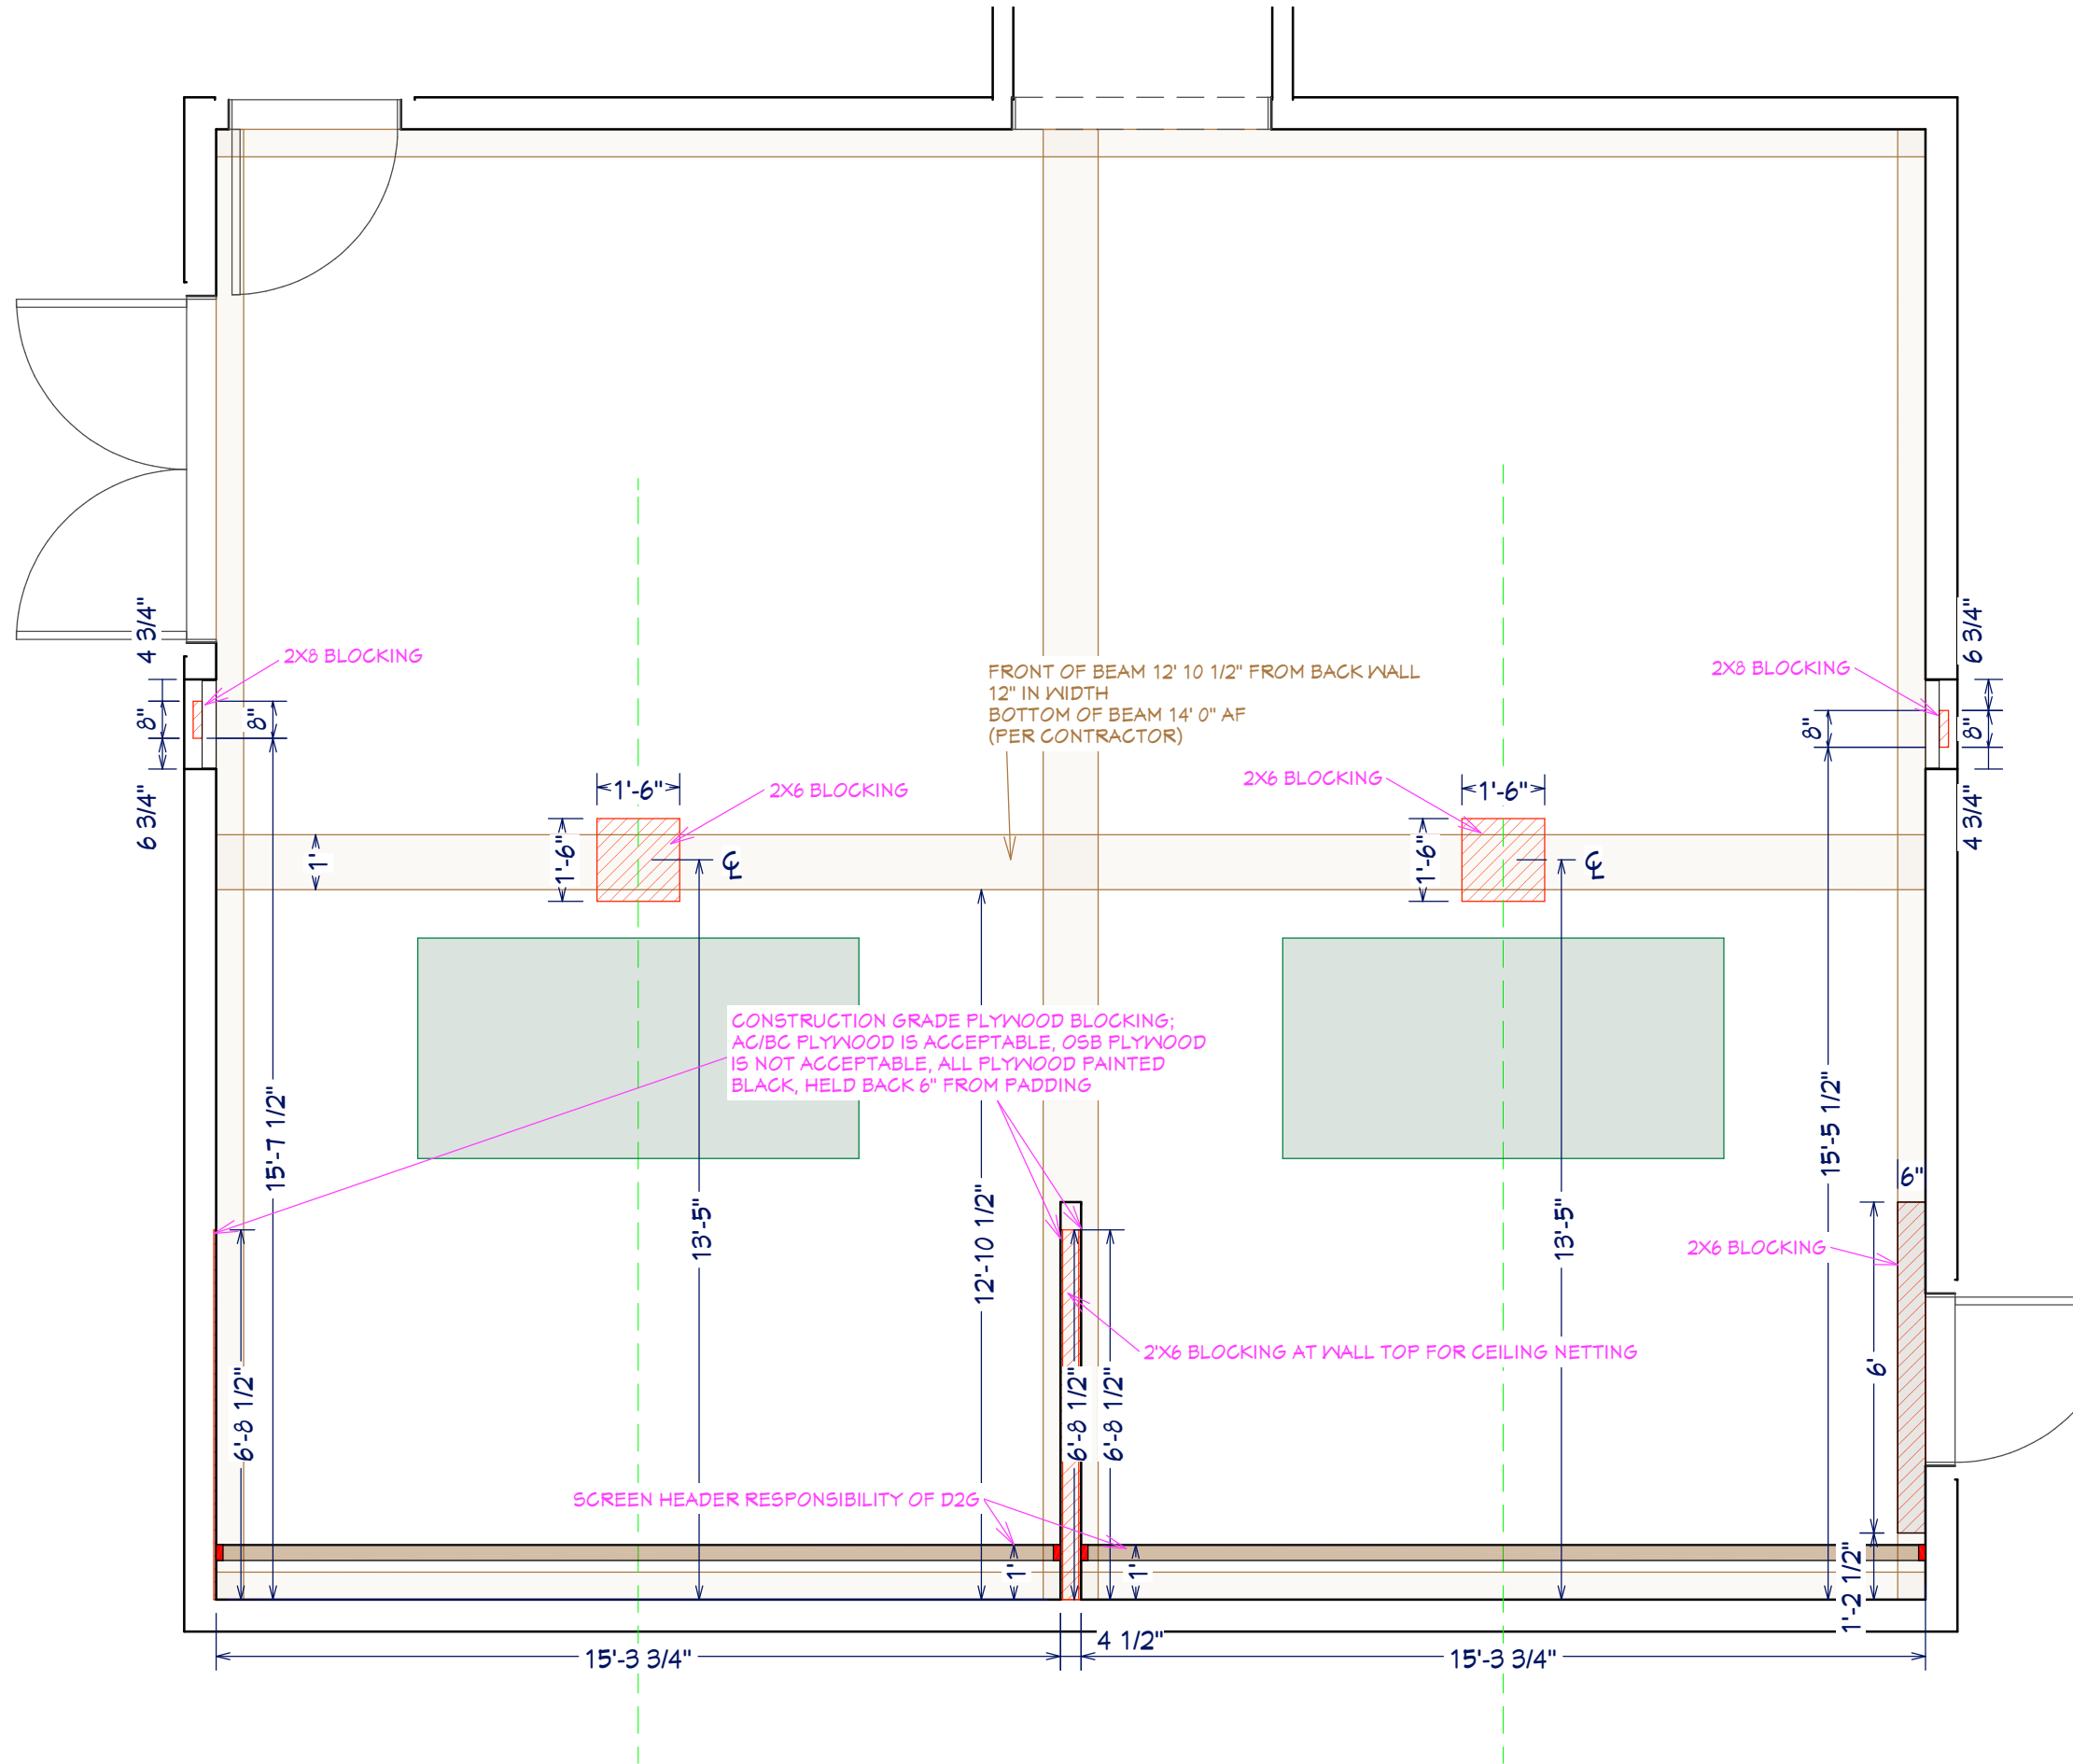

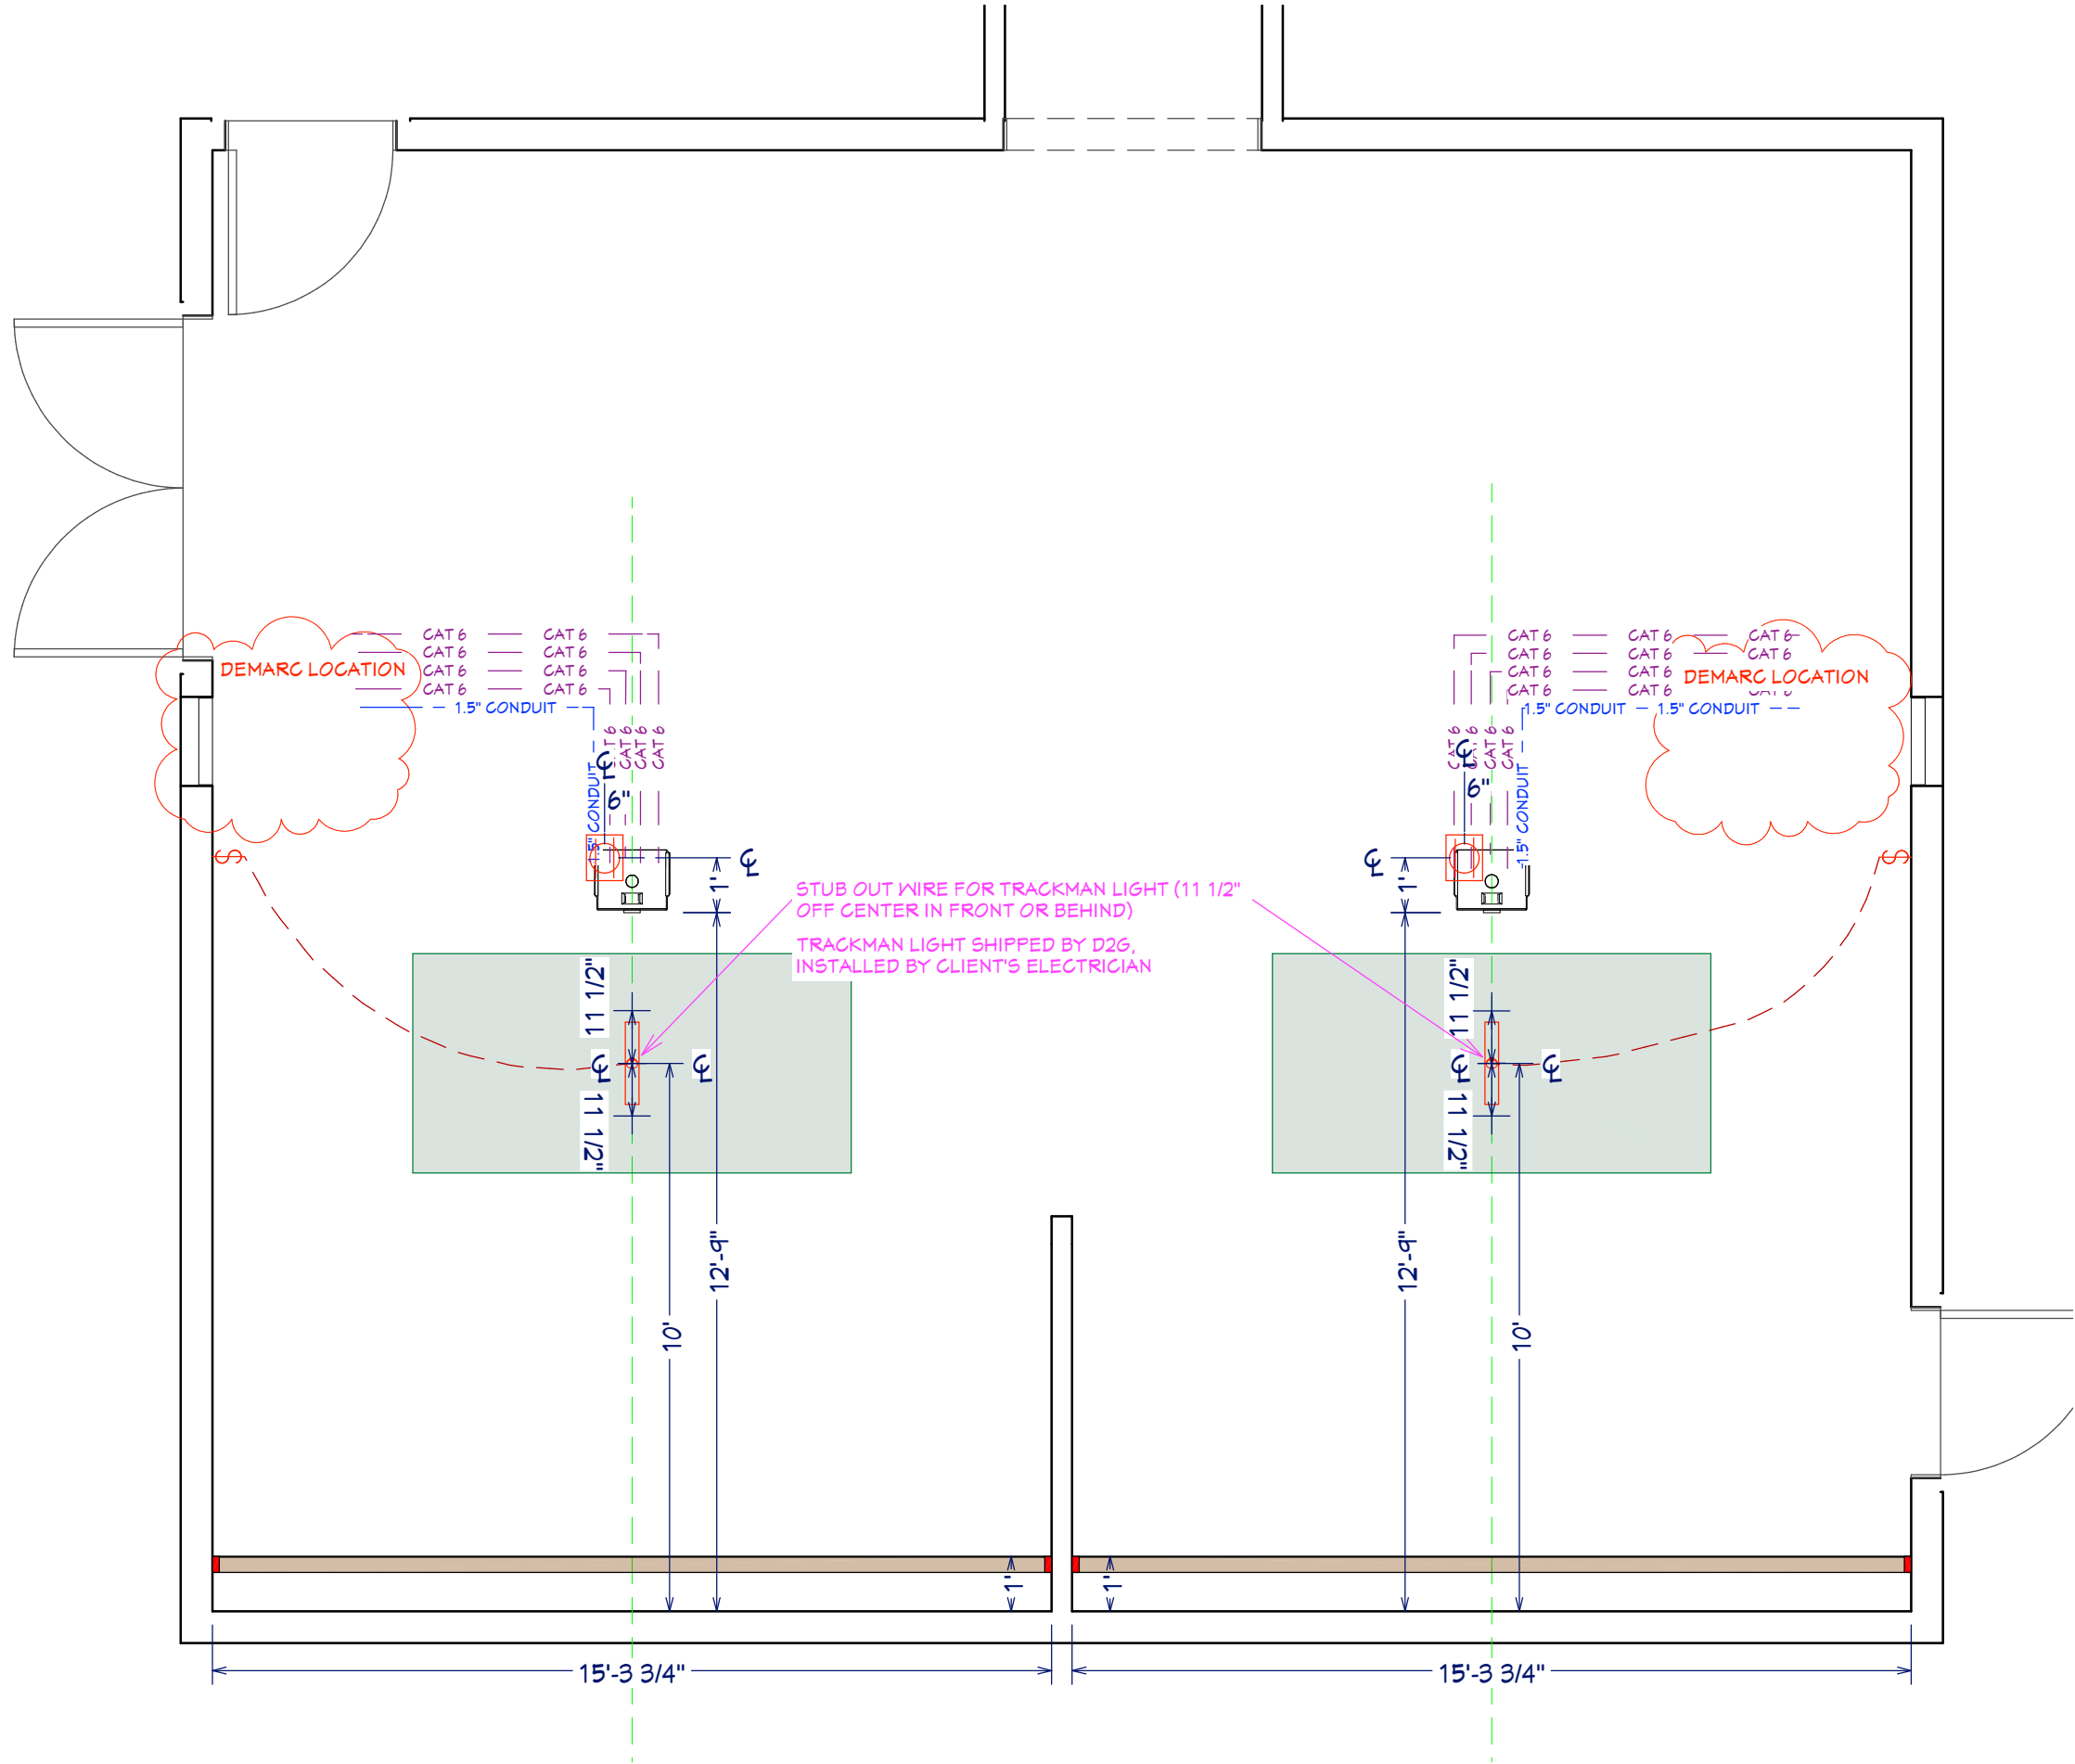

REVIEWED
FOR
CODE
COMPLIANCE
10/17/2023

SHEET NUMBER	14	REVISION #:
--------------	----	-------------

PROJECT MANAGER
DAN DUNN
(845) 544-3809


SALES REP
CONOR HARTNETT
(847) 702-3896

CONTRACTOR PLAN
CEILING WIRING
LAYOUT

LUKE
BROSTERHOUS

DRAWN BY: AZ
DATE: 7/31/2023



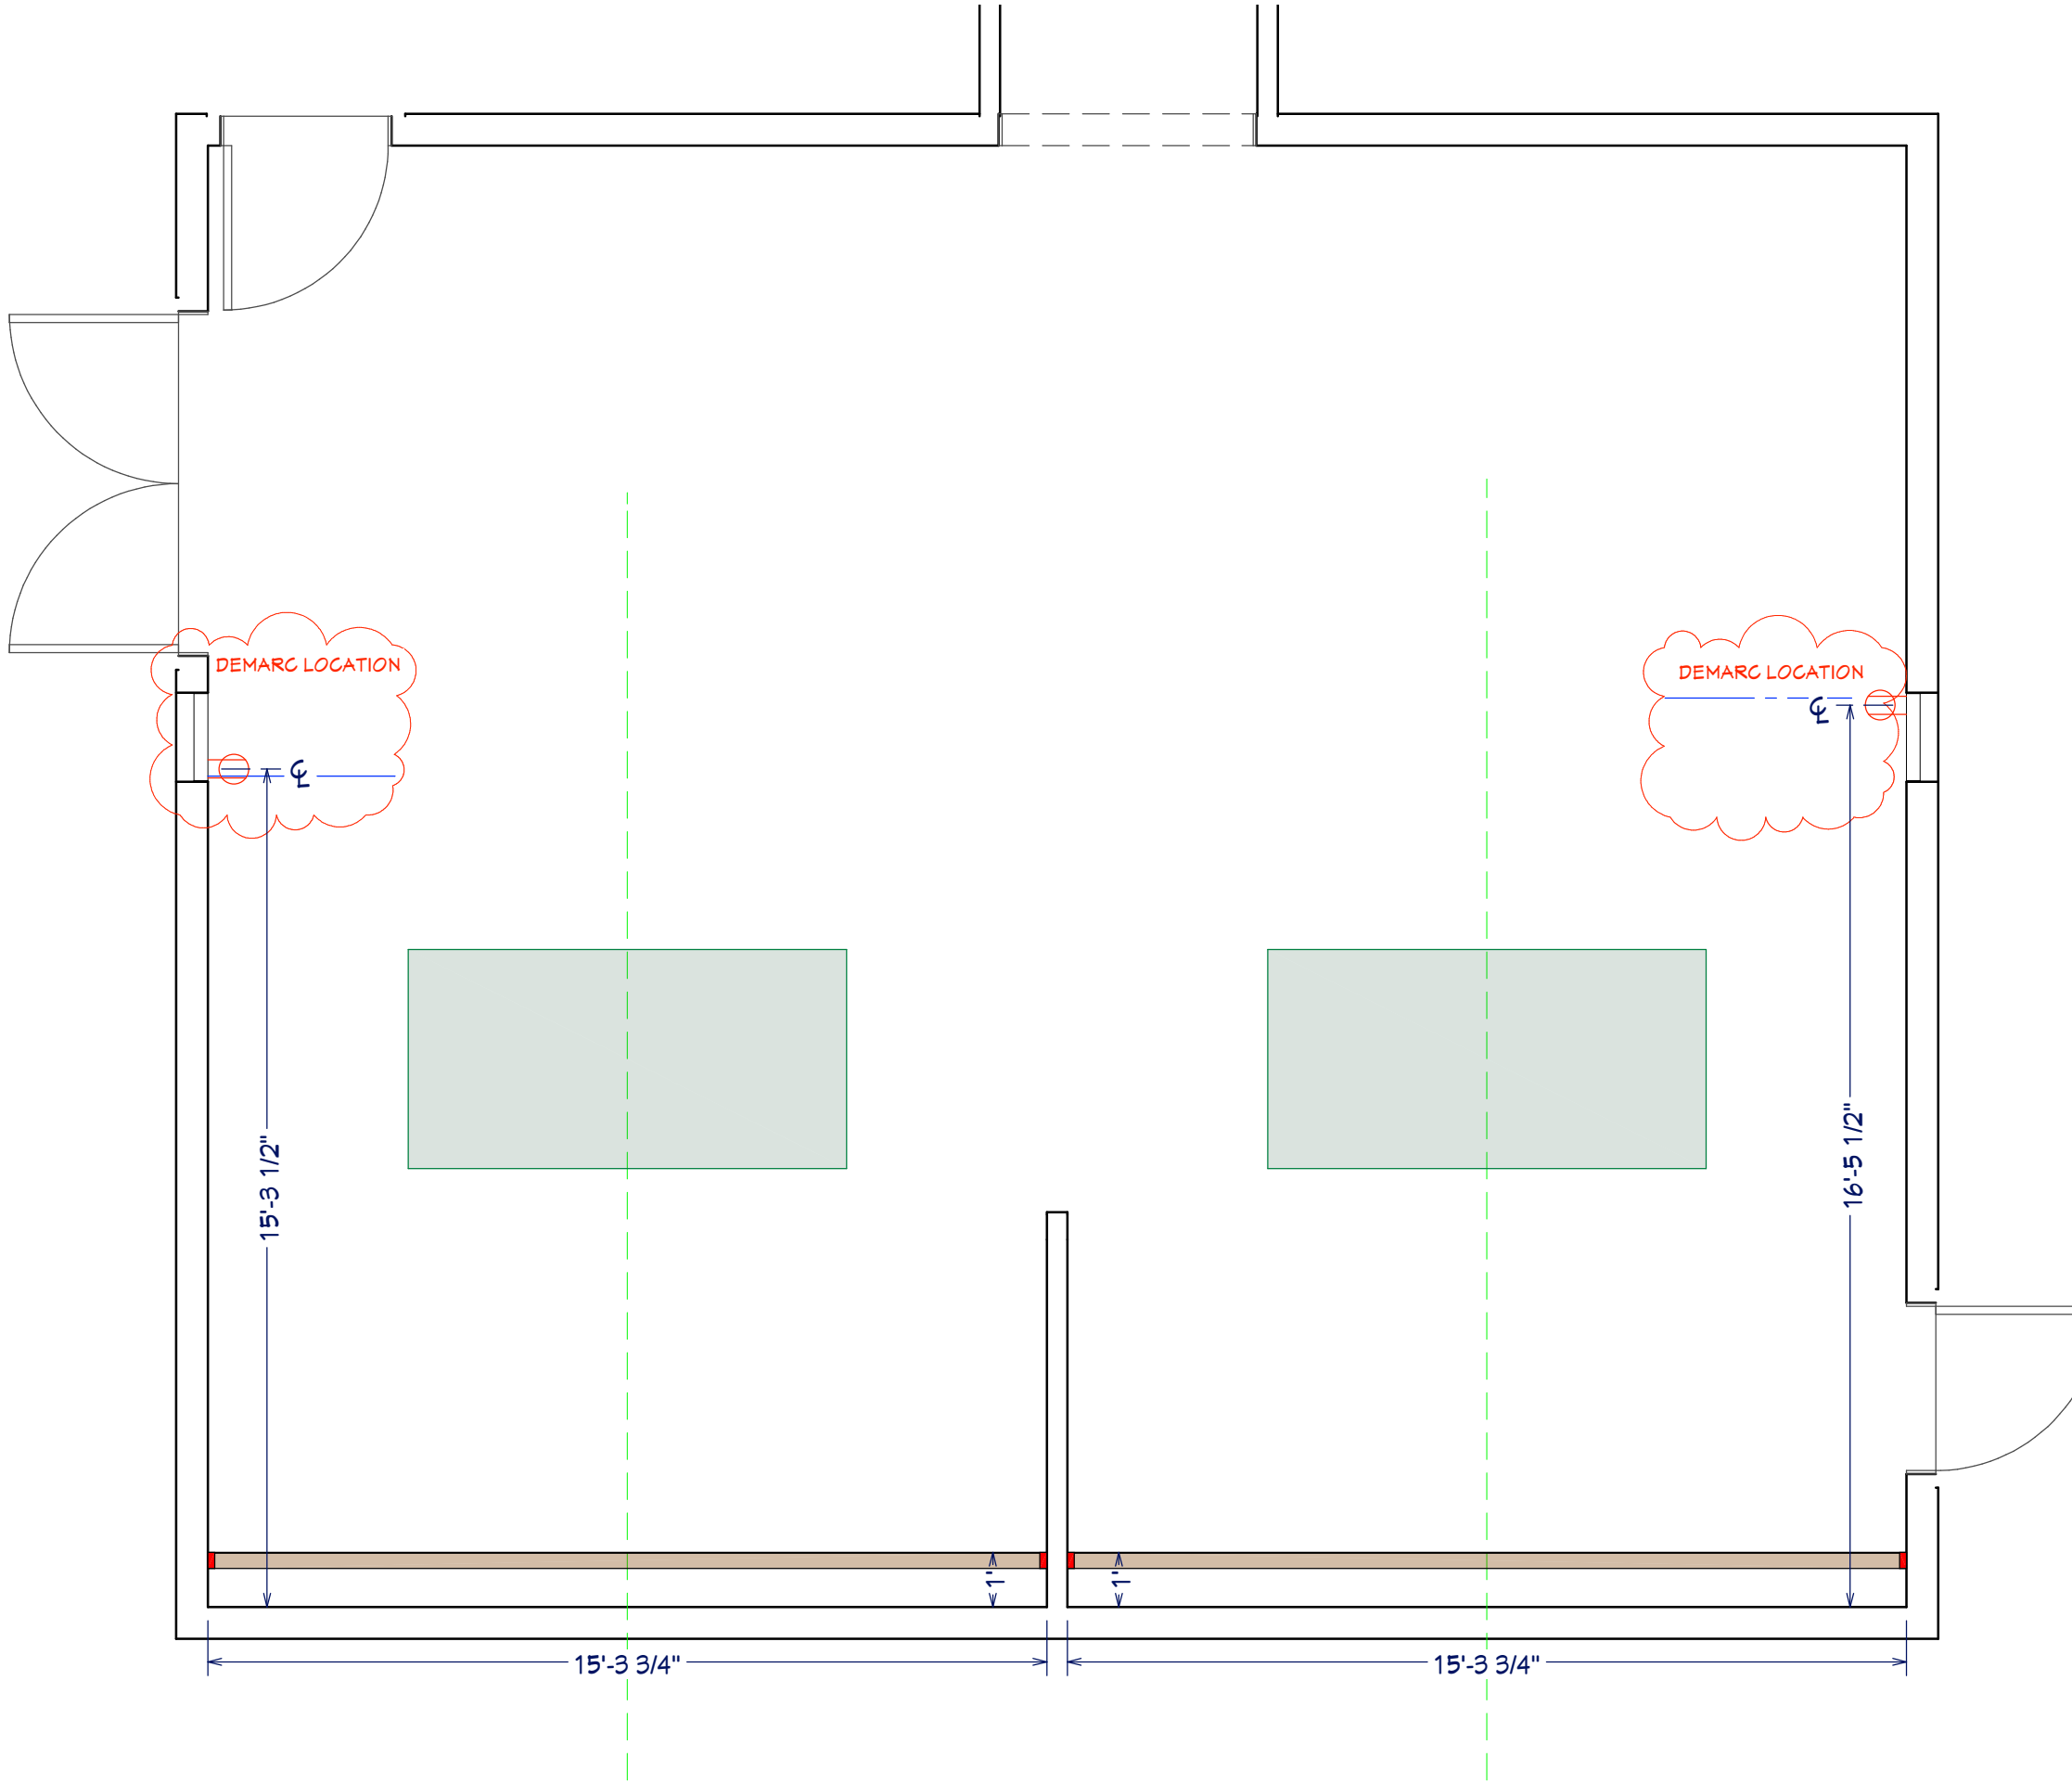

REVIEWED
FOR
CODE
COMPLIANCE
10/17/2023

SHEET NUMBER	15	REVISION #:
--------------	----	-------------

PROJECT MANAGER
DAN DUNN
(845) 544-3809


SALES REP
CONOR HARTNETT
(847) 702-3896

CONTRACTOR PLAN
MONITOR/TV & AV
WIRING LAYOUT

LUKE
BROSTERHOUS



DRAWN BY: AZ
DATE: 7/31/2023

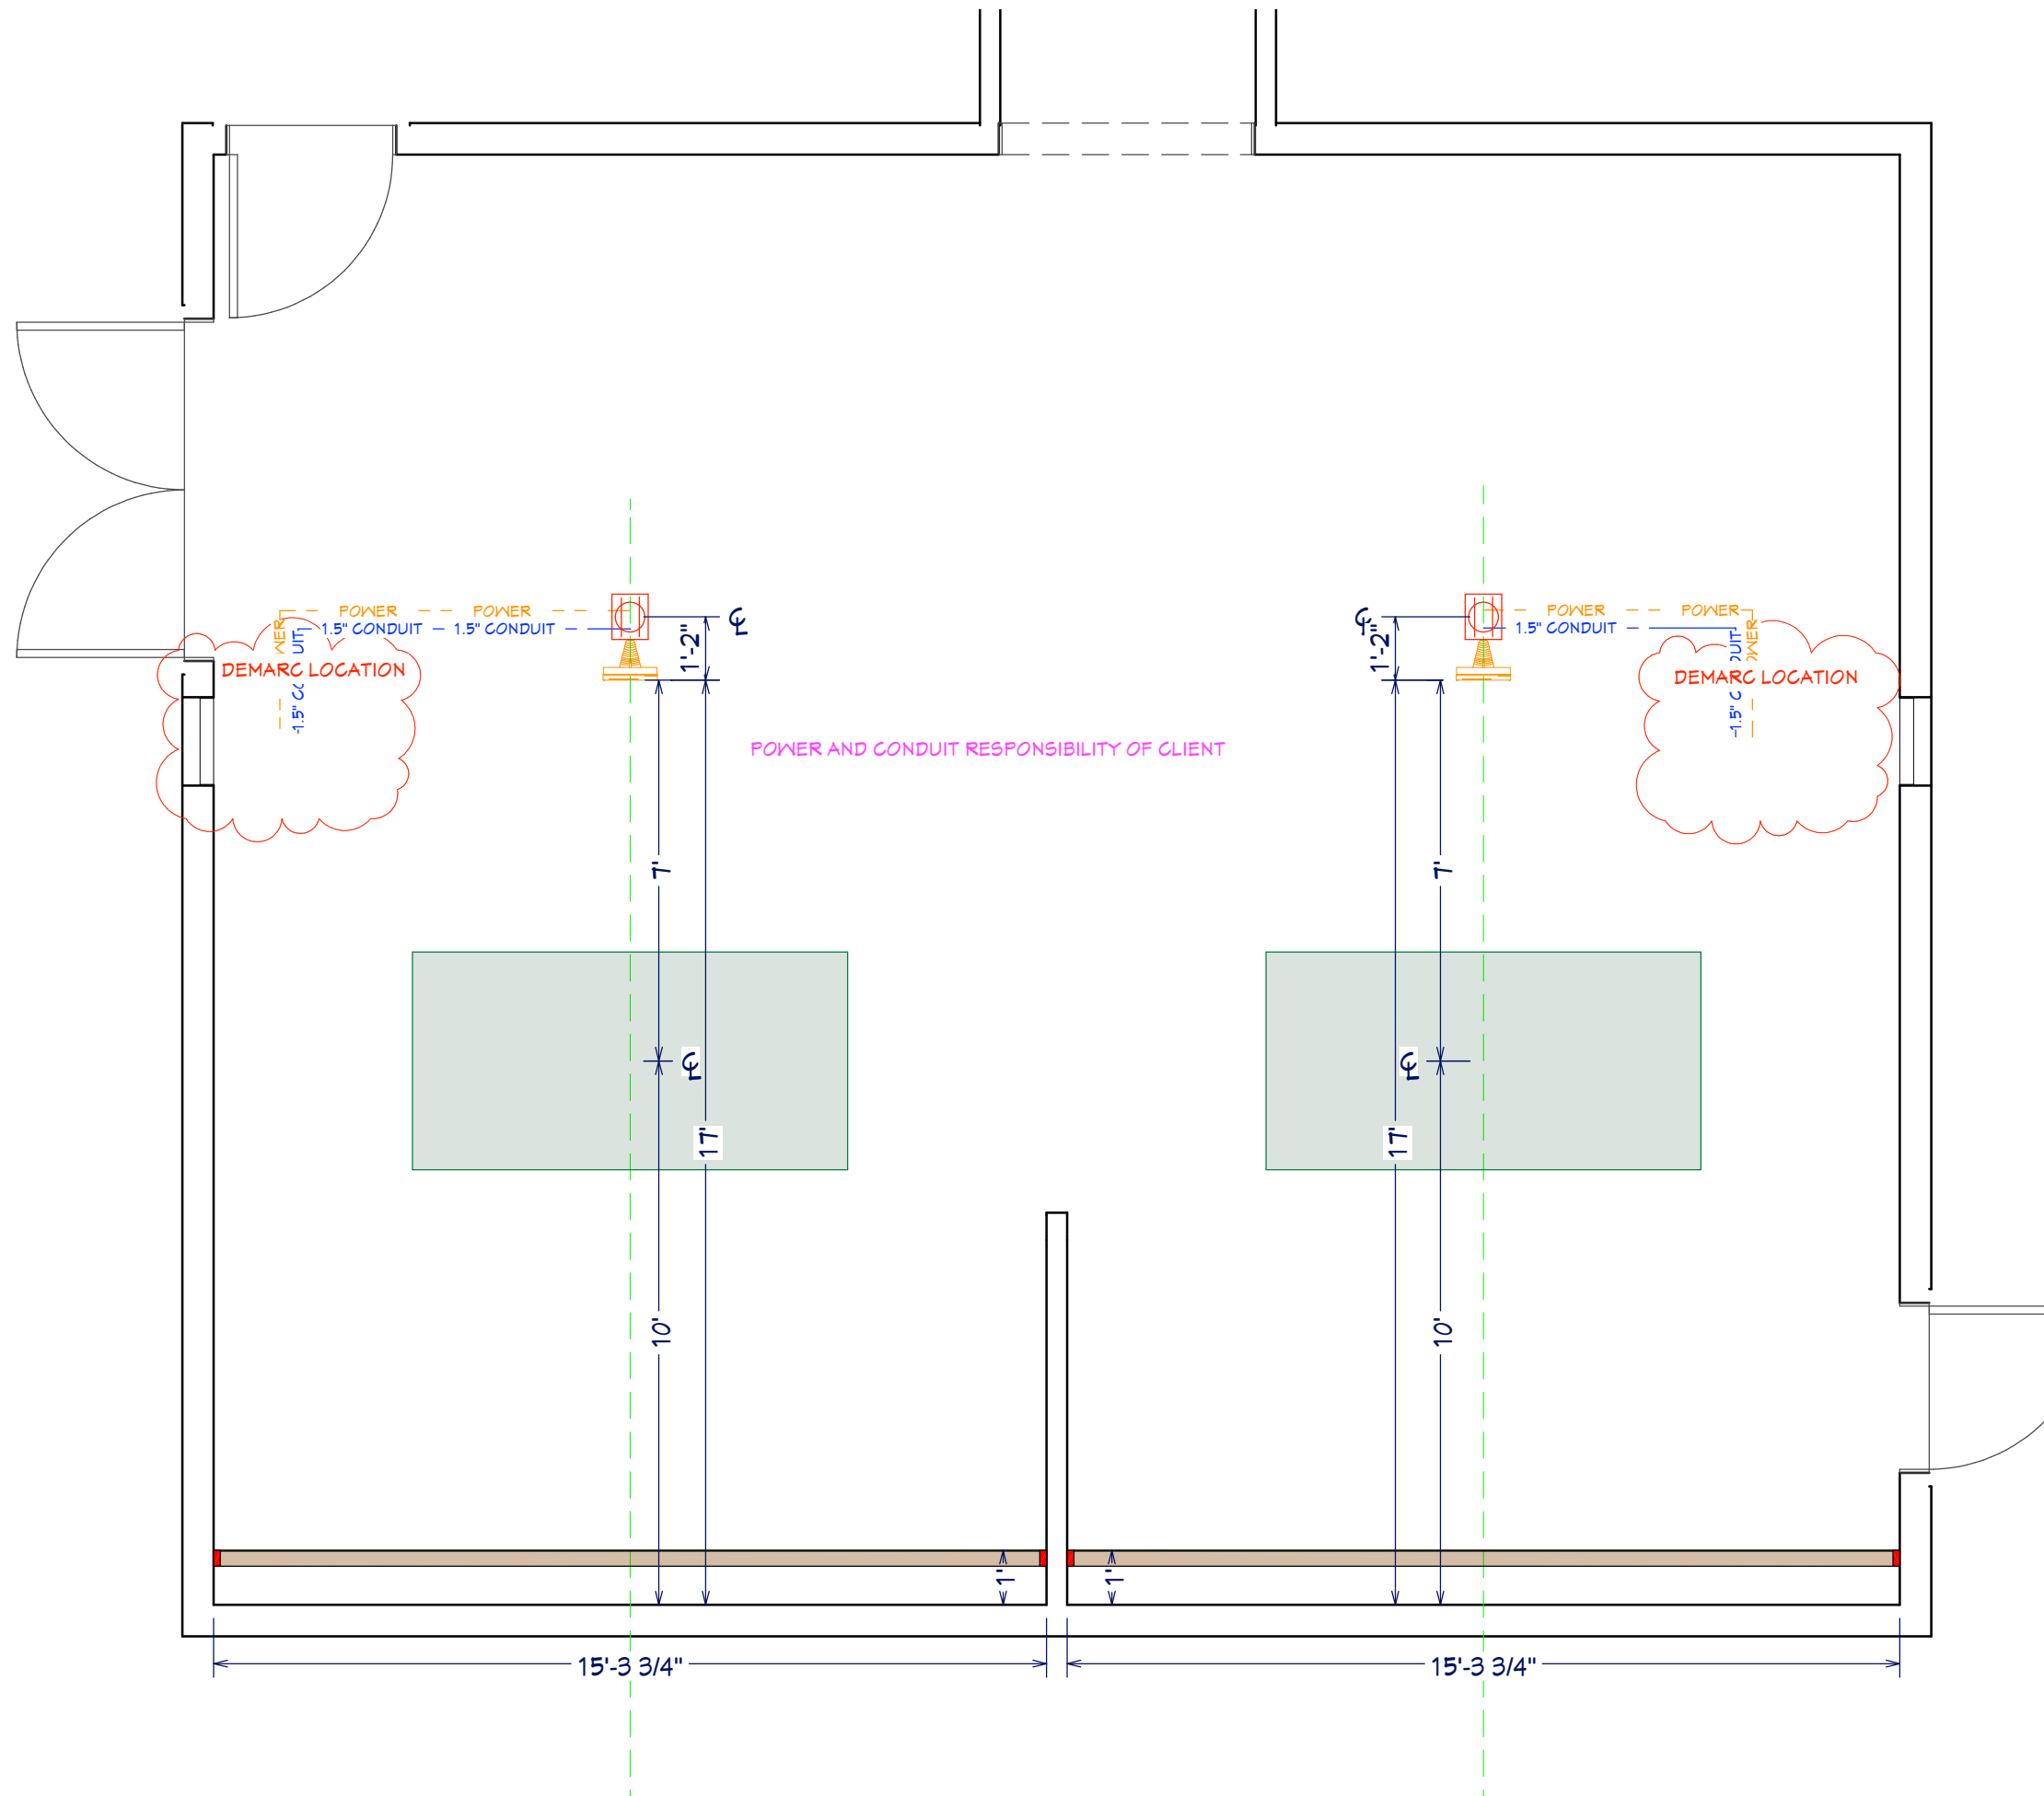

REVIEWED
FOR
CODE
COMPLIANCE
10/17/2023

PROJECT MANAGER
DAN DUNN
(845) 544-3809

SALES REP
CONOR HARTNETT
(847) 702-3896

CONTRACTOR PLAN
FLOOR WIRING LAYOUT

RAWN BY: AZ
DATE: 7/31/2023




DRAWN BY: AZ
DATE: 7/31/2023

SHEET NUMBER

16 REVISION #:

REVISION #:

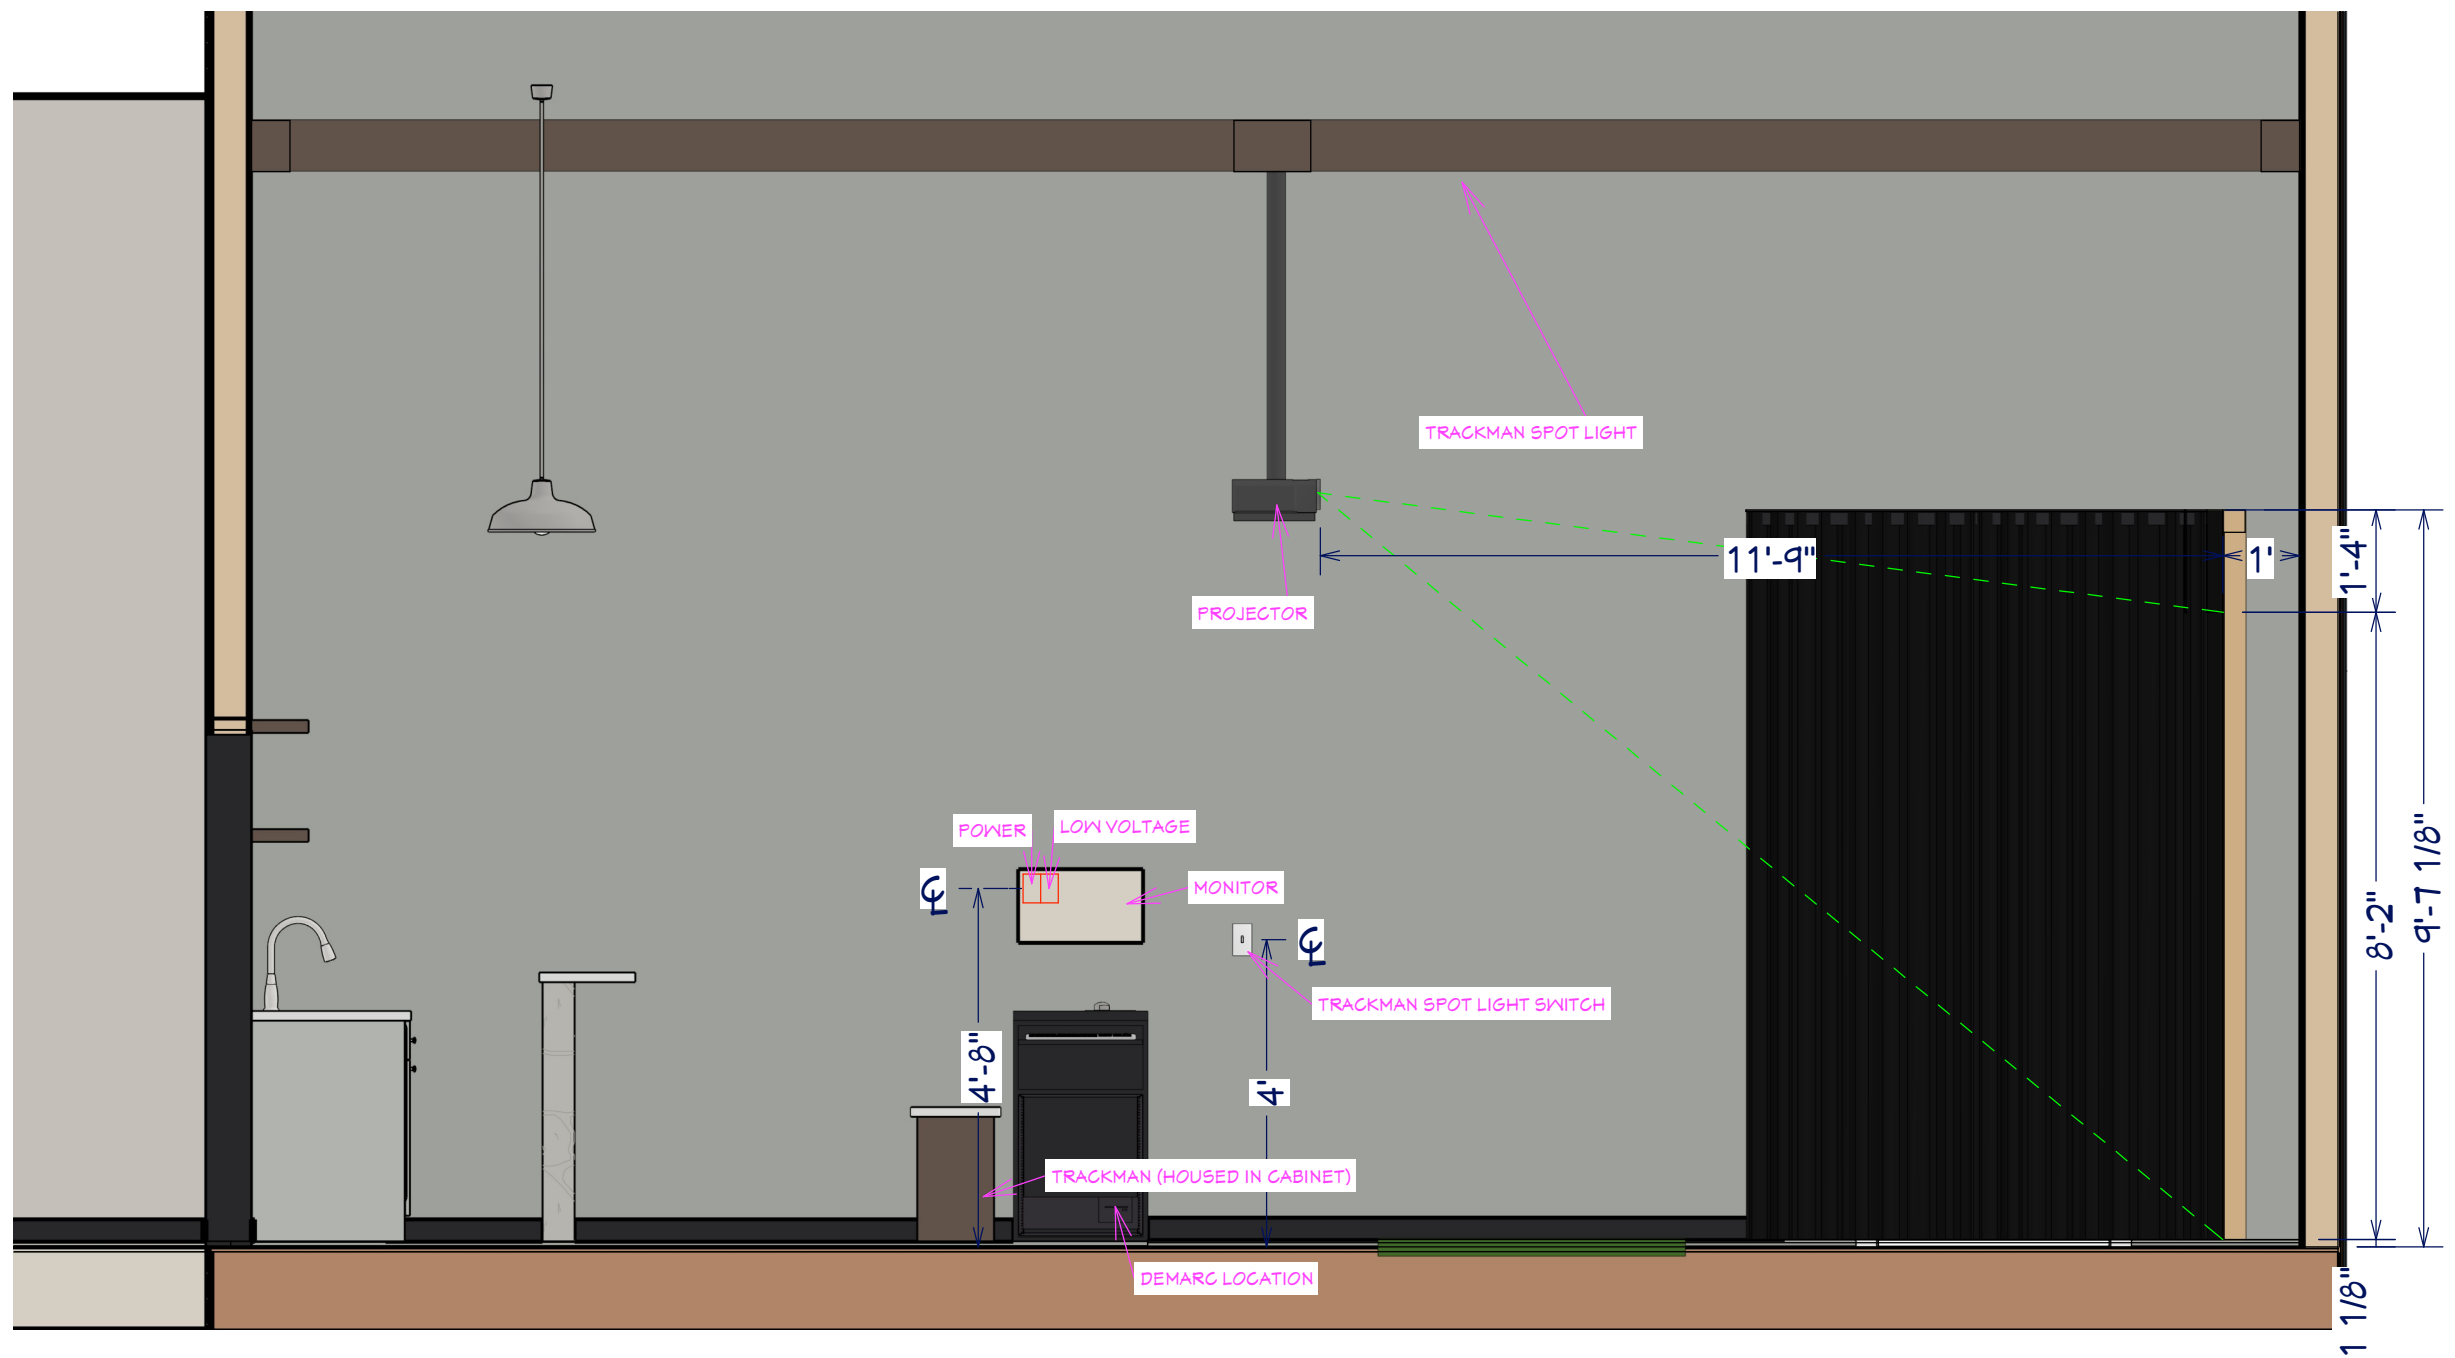

REVIEWED
FOR
CODE
COMPLIANCE
10/17/2023

SHEET NUMBER
17
REVISION #:

PROJECT MANAGER
DAN DUNN
(845) 544-3809

SALES REP
CONOR HARTNETT
(847) 702-3896

CONTRACTOR PLAN
WIRING CROSS
SECTION

LUKE
BROSTERHOUS

DRAWN BY: AZ
DATE: 7/31/2023




WIRING SPECS:

TRACKMAN: POWER, 1.5" CONDUIT TO DEMARC LOCATION
 PROJECTOR: CEILING RECEPTACLE, 4 CAT 6 OR 1.5" CONDUIT TO DEMARC LOCATION
 TRACKMAN IMPACT LIGHT: SWITCHED, STUB OUT WIRE
 MONITOR: WALL RECEPTACLE, 4 CAT 6 OR 1.5" CONDUIT TO DEMARC LOCATION (KEEP RECEPTACLE & CABLES IN TOP LEFT CORNER OF RECESSED MOUNT OPENING)
 COMPUTER RACK (DEMARC LOCATION): NETWORK CABLE & POWER PROVIDED BY CLIENT, 5' X 5' CLEARANCE FOR RACK USAGE; CLIENT PROVIDE ADEQUATE TEMP CONTROL AND VENTING IN DEMARC LOCATION

MONITOR MODEL: ASUS VP28UQG 28"
 DIMENSIONS: 26" x 2 1/2" x 15"

15 FEET OF SLACK FOR DEMARC LOCATION AND ALL DISPLAY CABLES
 NETWORK CABLE AND POWER TO DEMARC LOCATION PROVIDED BY CLIENT

BAY 1 LEFT WALL

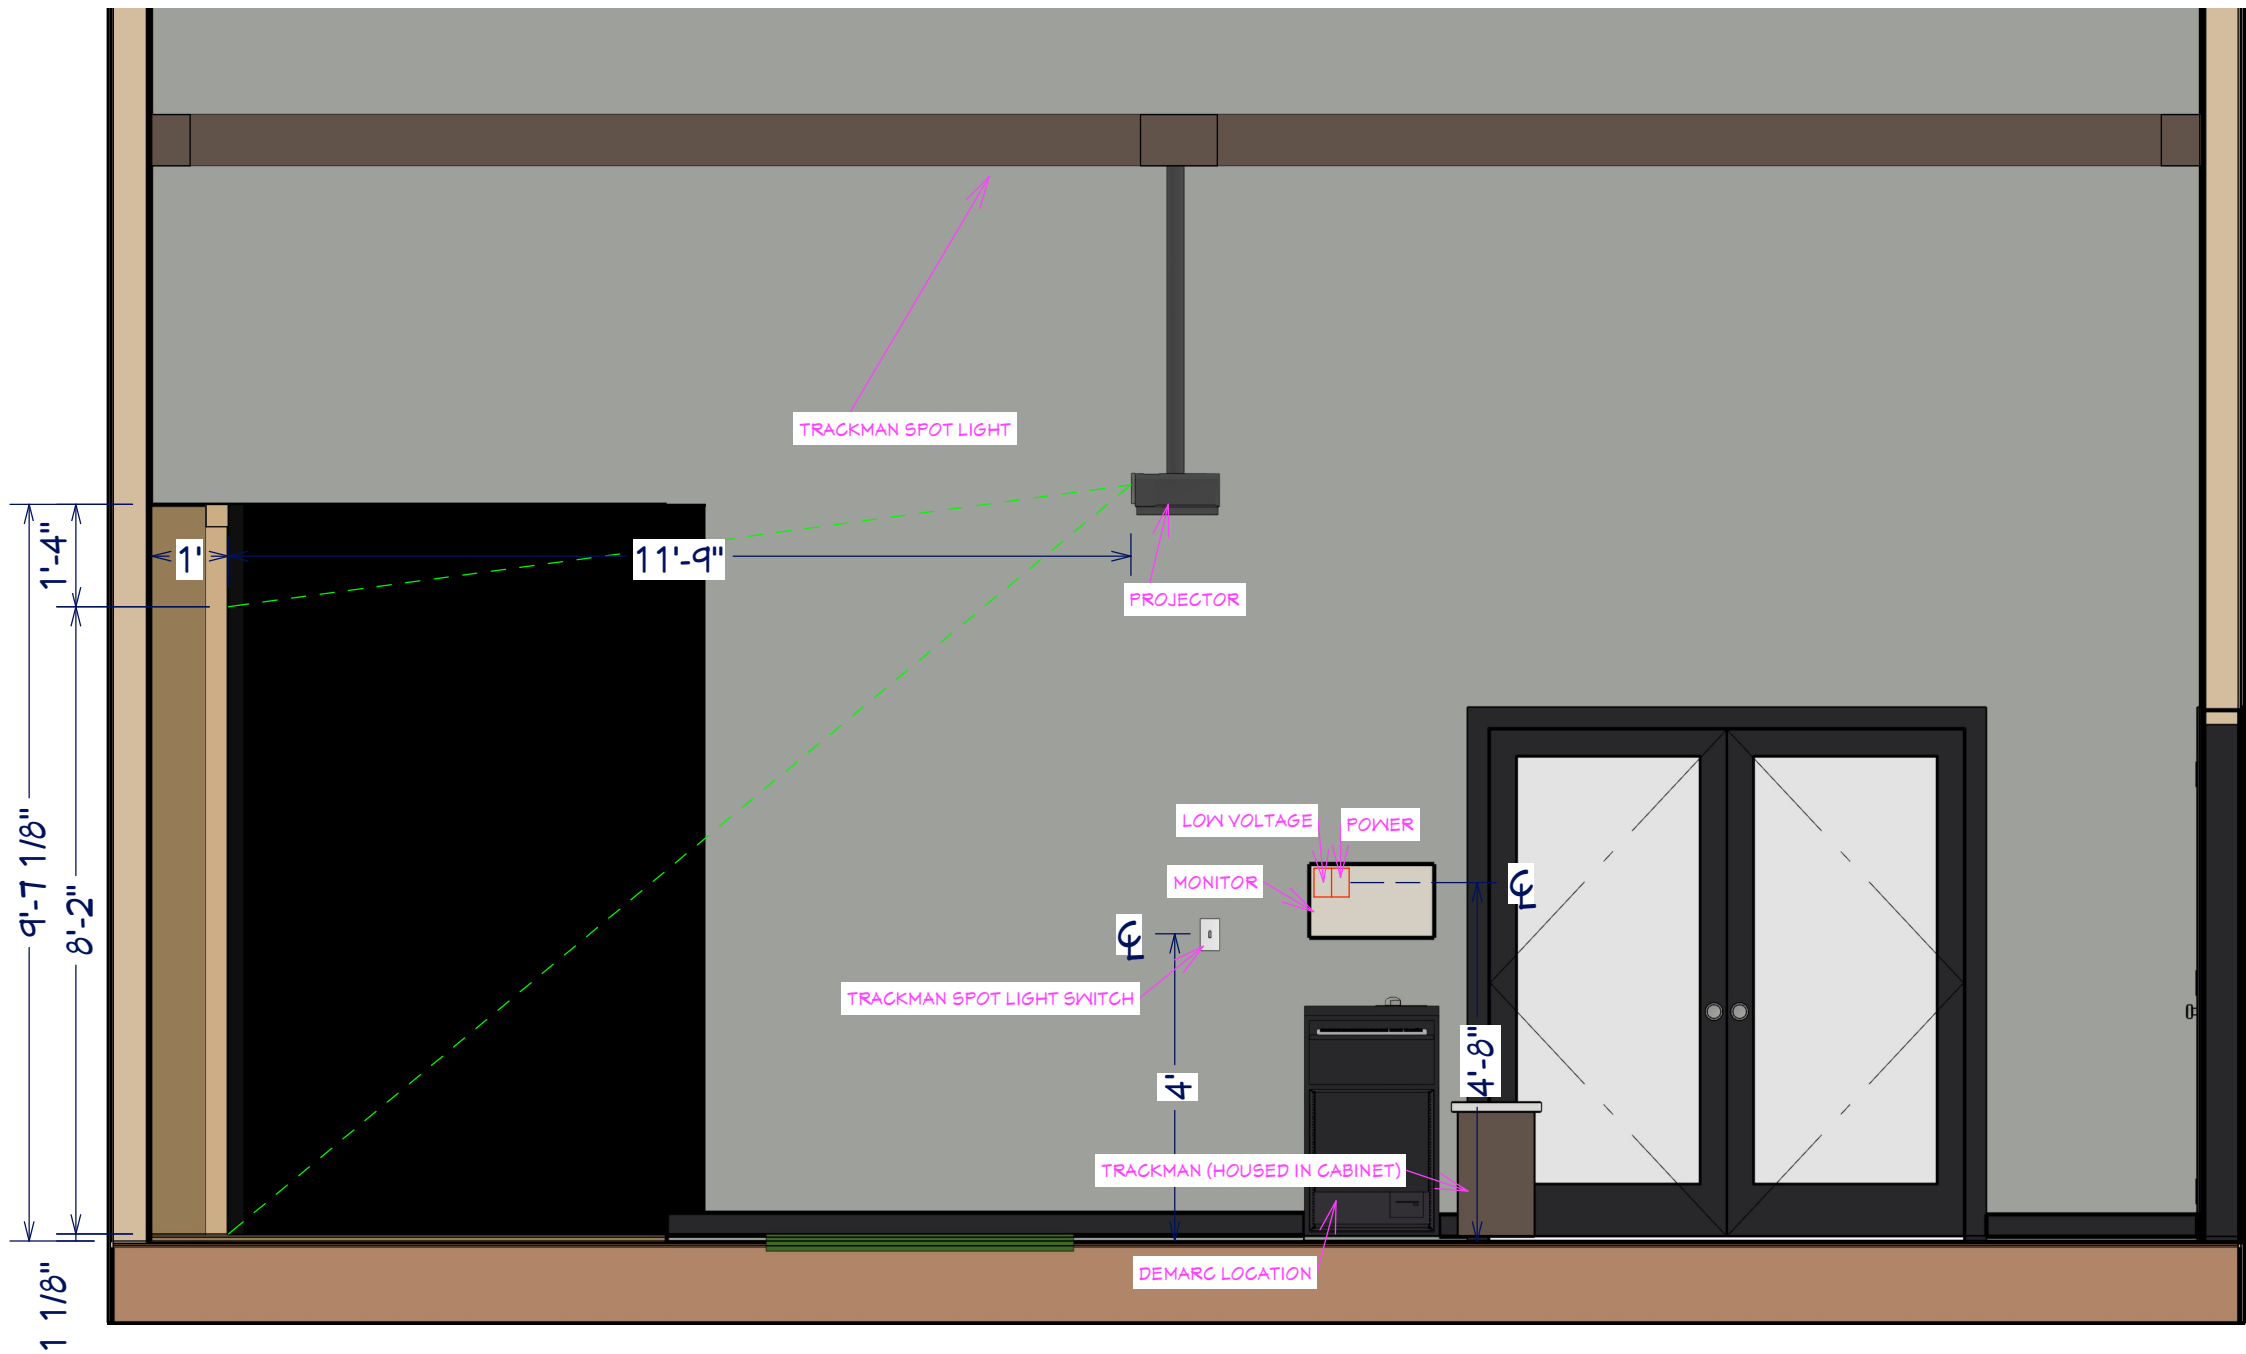

WIRING SPECS:


- TRACKMAN: POWER, 1.5" CONDUIT TO DEMARC LOCATION
- PROJECTOR: CEILING RECEPTACLE, 4 CAT 6 OR 1.5" CONDUIT TO DEMARC LOCATION
- TRACKMAN IMPACT LIGHT: SWITCHED, STUB OUT WIRE
- MONITOR: WALL RECEPTACLE, 4 CAT 6 OR 1.5" CONDUIT TO DEMARC LOCATION (KEEP RECEPTACLE & CABLES IN TOP LEFT CORNER OF RECESSED MOUNT OPENING)
- COMPUTER RACK (DEMARC LOCATION): NETWORK CABLE & POWER PROVIDED BY CLIENT, 5' X 5' CLEARANCE FOR RACK USAGE; CLIENT PROVIDE ADEQUATE TEMP CONTROL AND VENTING IN DEMARC LOCATION

MONITOR MODEL: ASUS VP28UQG 28"
DIMENSIONS: 26" x 2 1/2" x 15"

15 FEET OF SLACK FOR DEMARC LOCATION AND ALL DISPLAY CABLES
NETWORK CABLE AND POWER TO DEMARC LOCATION PROVIDED BY CLIENT

REVIEWED
FOR
CODE
COMPLIANCE
10/17/2023

SHEET NUMBER 18	REVISION #
PROJECT MANAGER DAN DUNN (845) 544-3809	
SALES REP CONOR HARTNETT (847) 702-3896	
CONTRACTOR PLAN WIRING CROSS SECTION	
LUKE BROSTERHOUS	
DRAWN BY: AZ DATE: 7/31/2023	
D2G DESIGN 2 GOLF	

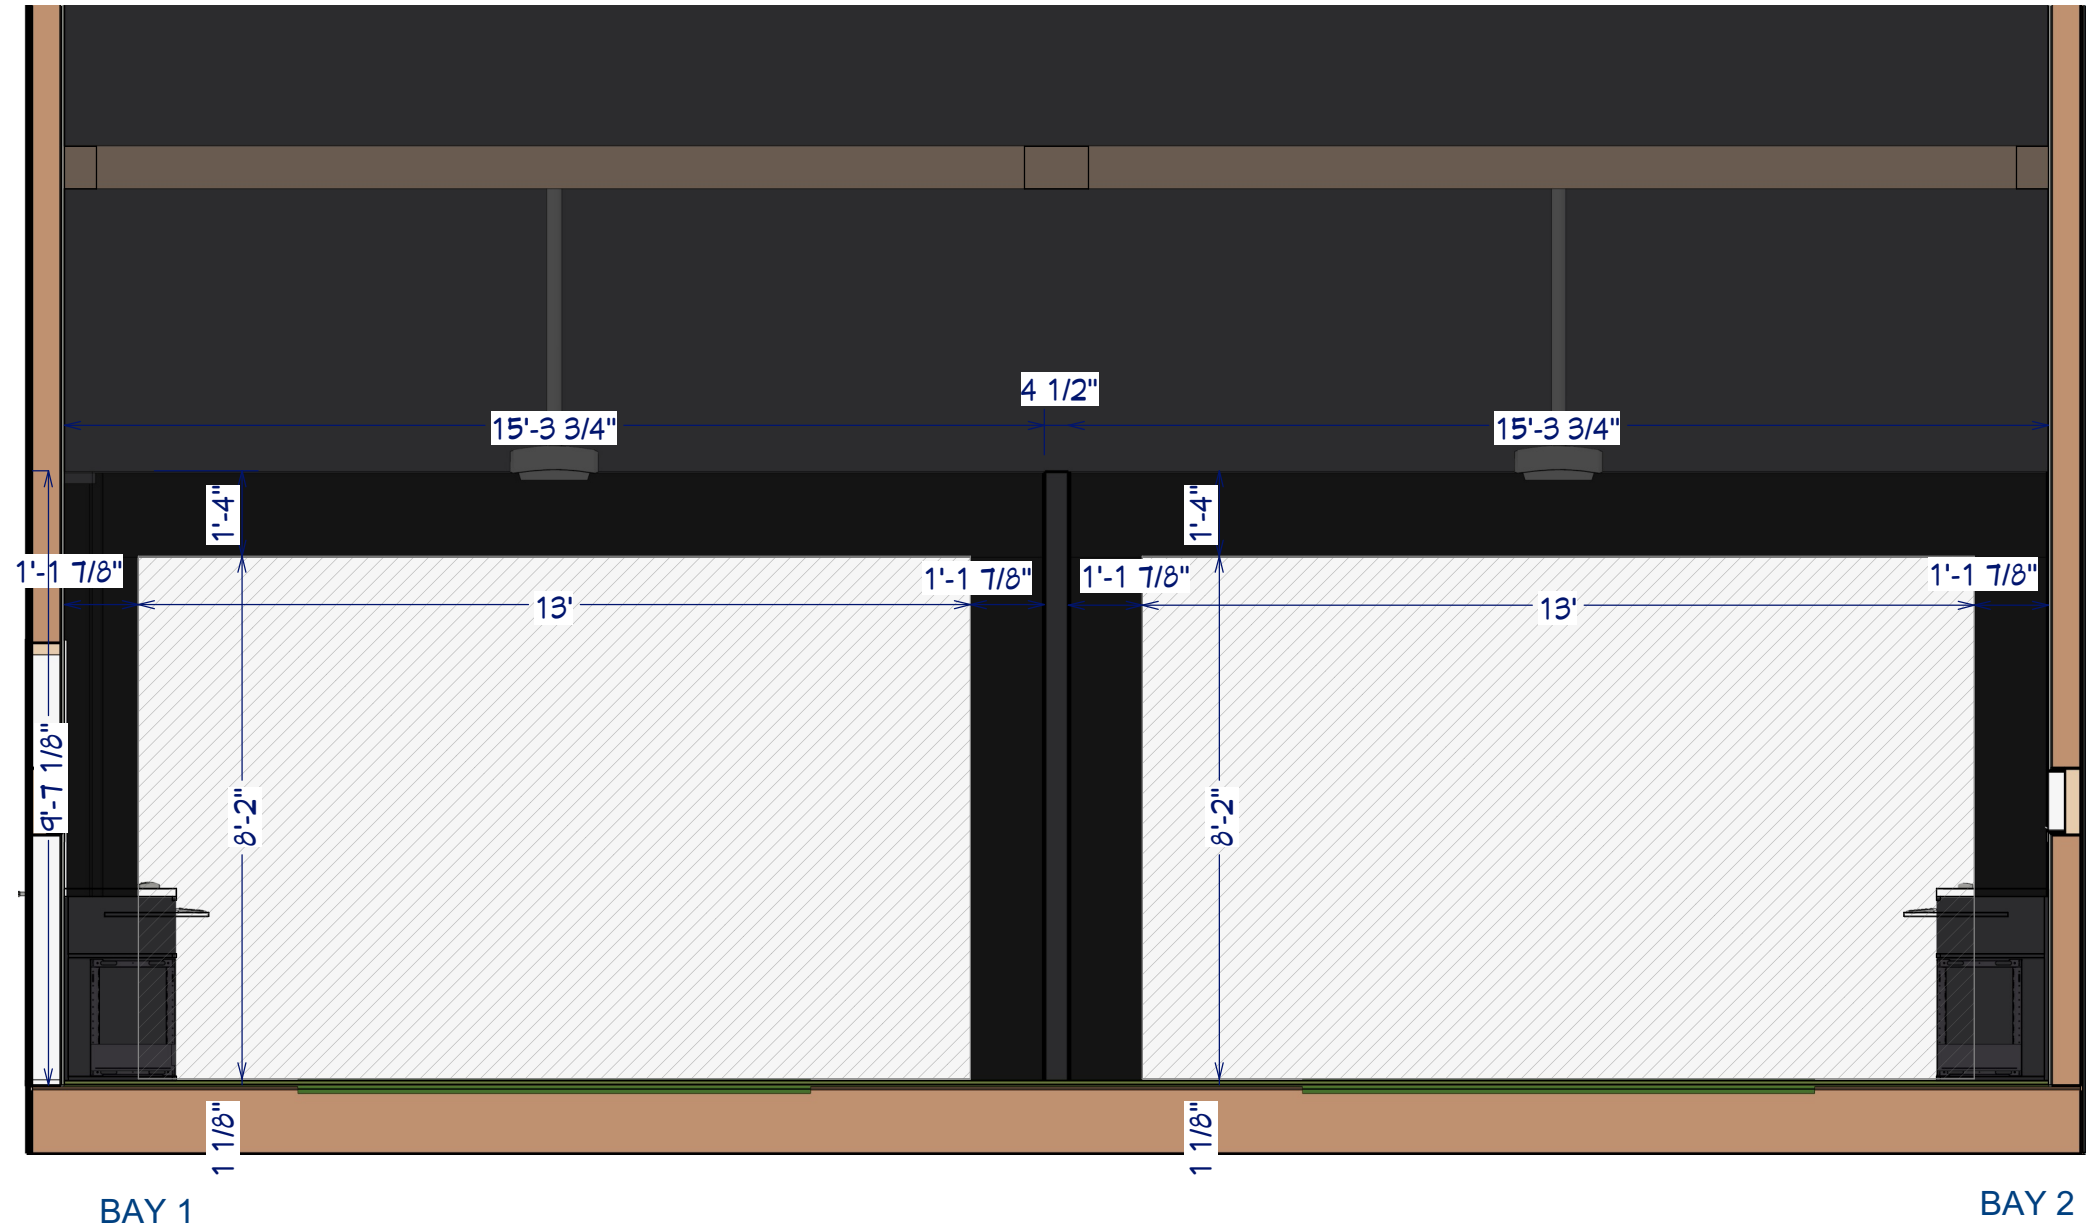

PROJECTOR: BENQ LK936ST

PROJECTOR LENS: STANDARD LENS

ASPECT RATIO: 16:10

THROW TO SCREEN: 11' 9"

REVIEWED
FOR
CODE
COMPLIANCE
10/17/2023

SHEET NUMBER	19	REVISION #:
--------------	----	-------------

PROJECT MANAGER
DAN DUNN
(845) 544-3809


SALES REP
CONOR HARTNETT
(847) 702-3896

CONTRACTOR PLAN
SCREEN IMAGE SIZE

LUKE
BROSTERHOUS

DRAWN BY: AZ
DATE: 7/31/2023



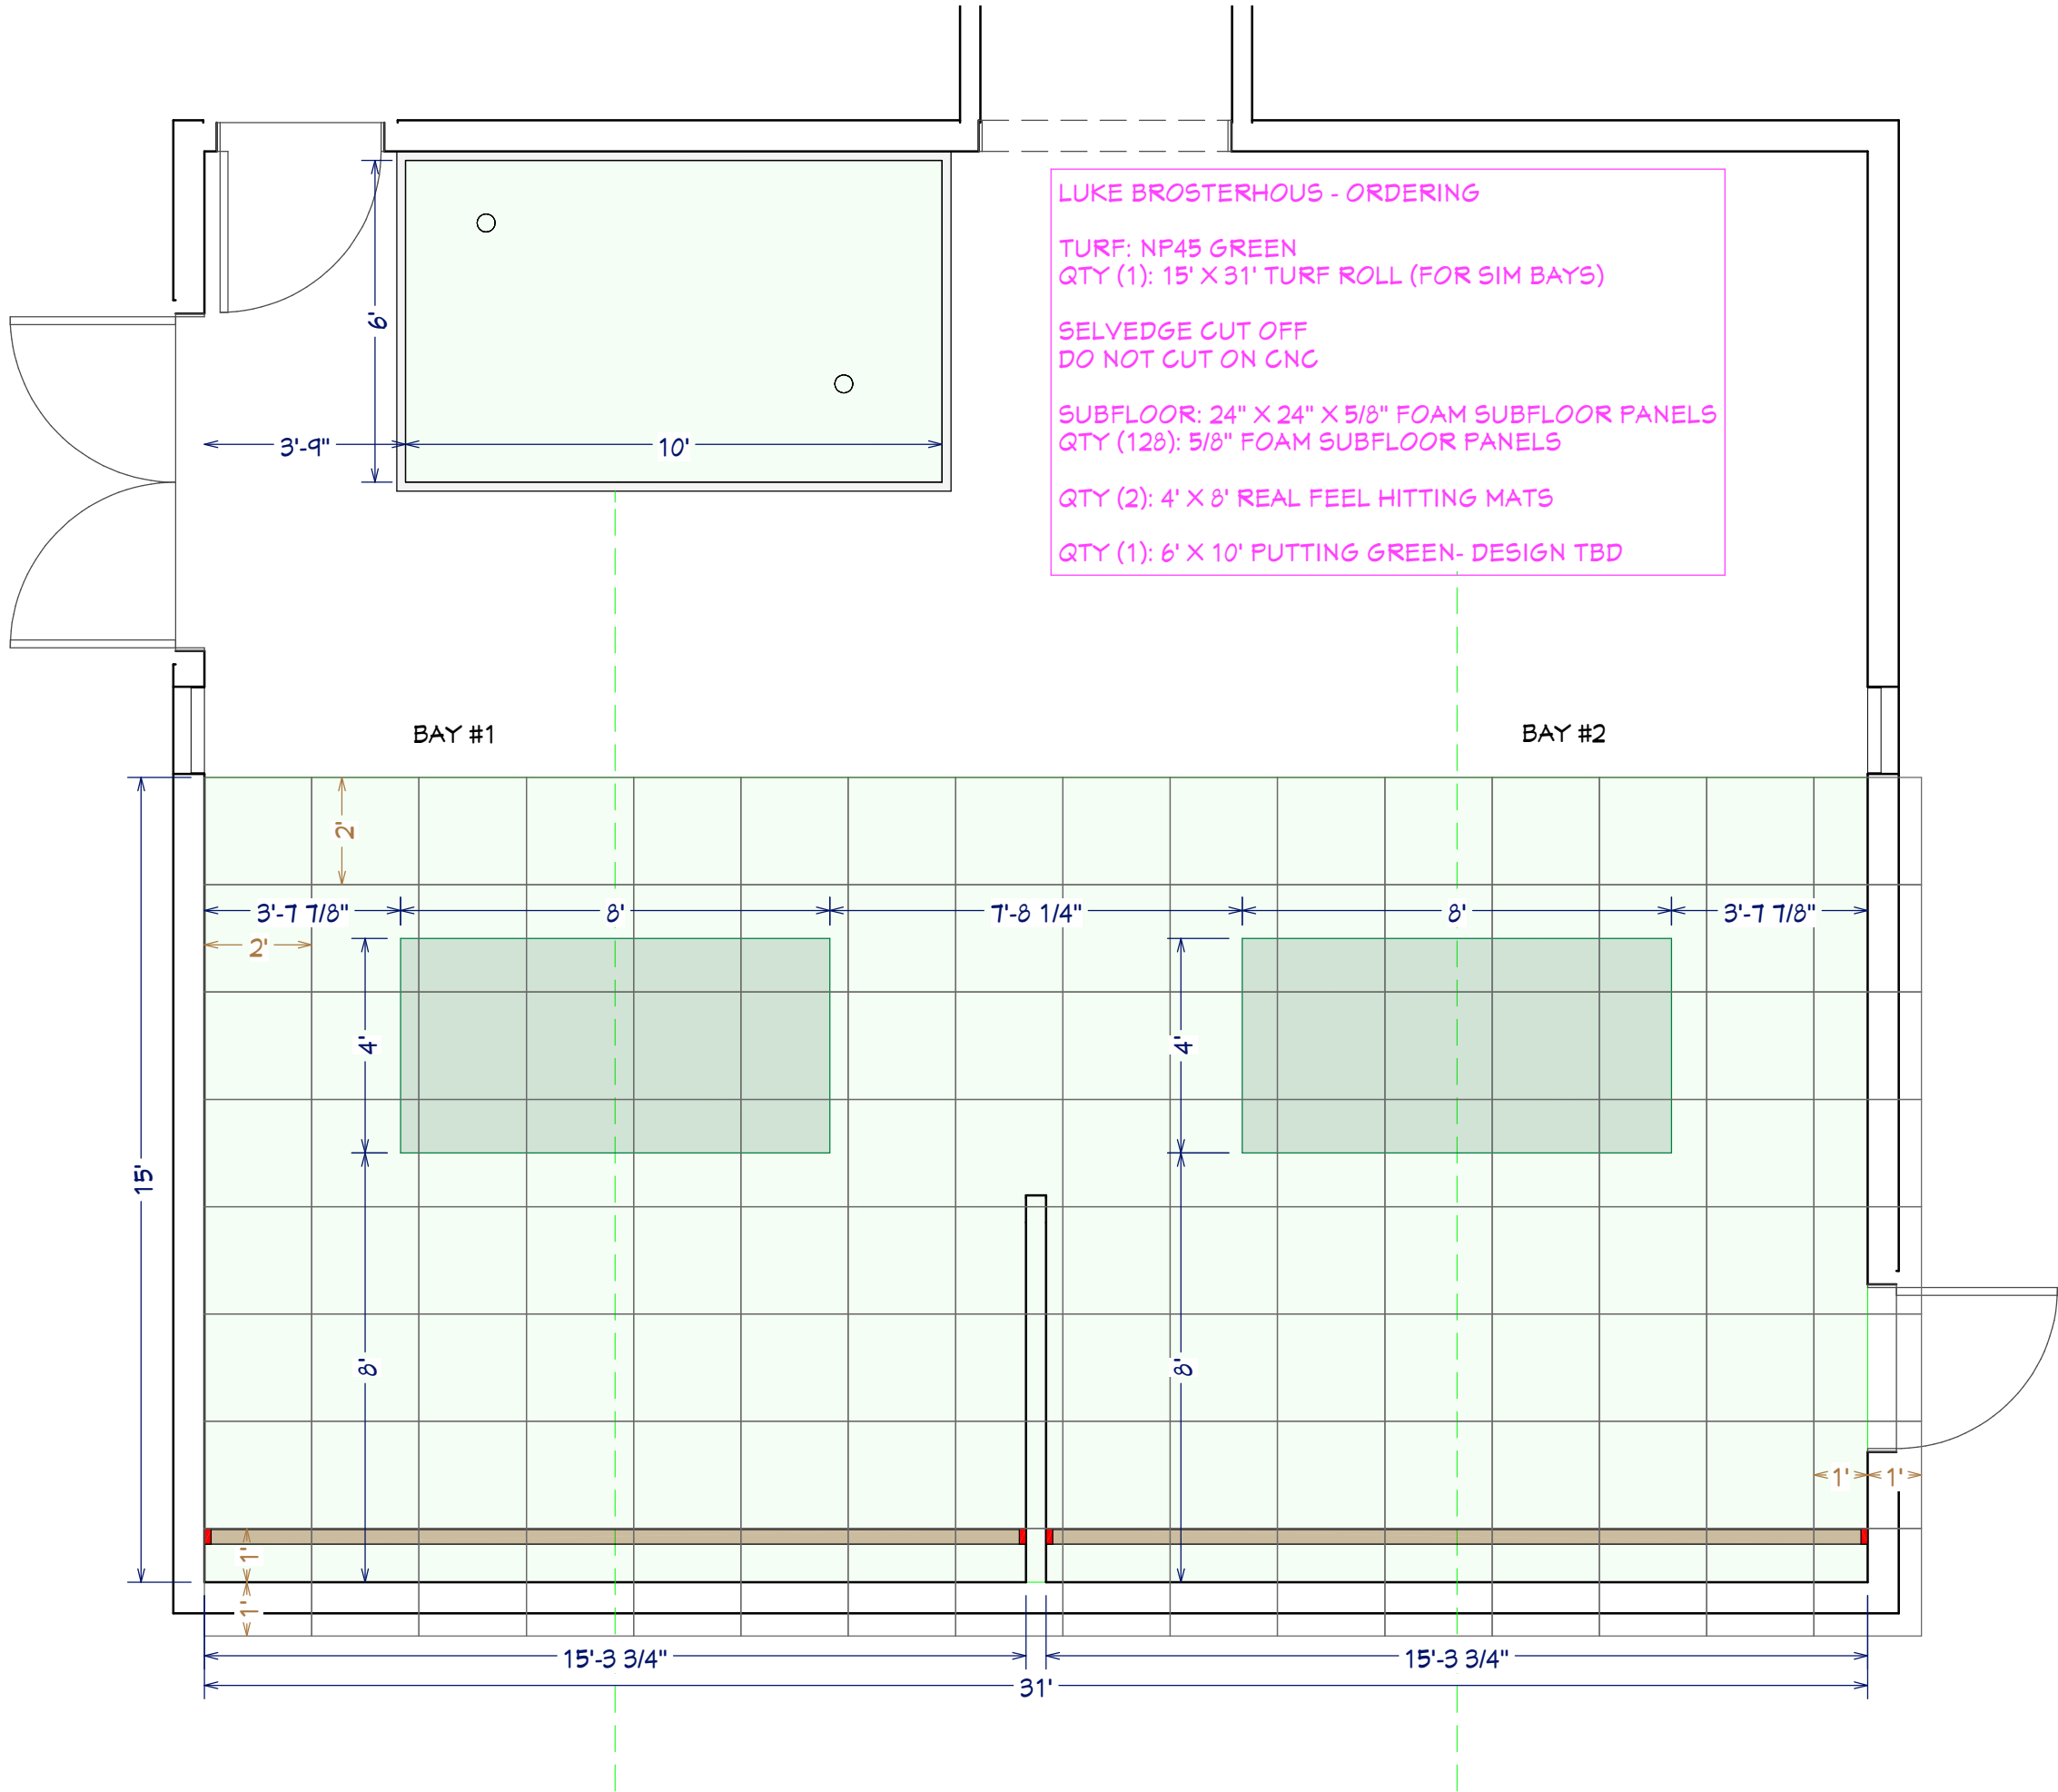

REVIEWED
FOR
CODE
COMPLIANCE
10/17/2023

SHEET NUMBER
20
REVISION #:

PROJECT MANAGER
DAN DUNN
(845) 544-3809

SALES REP
CONOR HARTNETT
(847) 702-3896

CONTRACTOR PLAN
TURF & SUBFLOOR
LAYOUT

LUKE
BROSTERHAUS

D2G
DESIGN 2 GOLF




DRAWN BY: AZ
DATE: 7/31/2023

WALL CARPET AND FOAM
- BAY 1 RIGHT WALL
- BAY 2 LEFT AND RIGHT WALL

RETRACTABLE CURTAIN
- BAY 1 LEFT WALL

CEILING NETTING NEEDED FOR BOTH BAYS

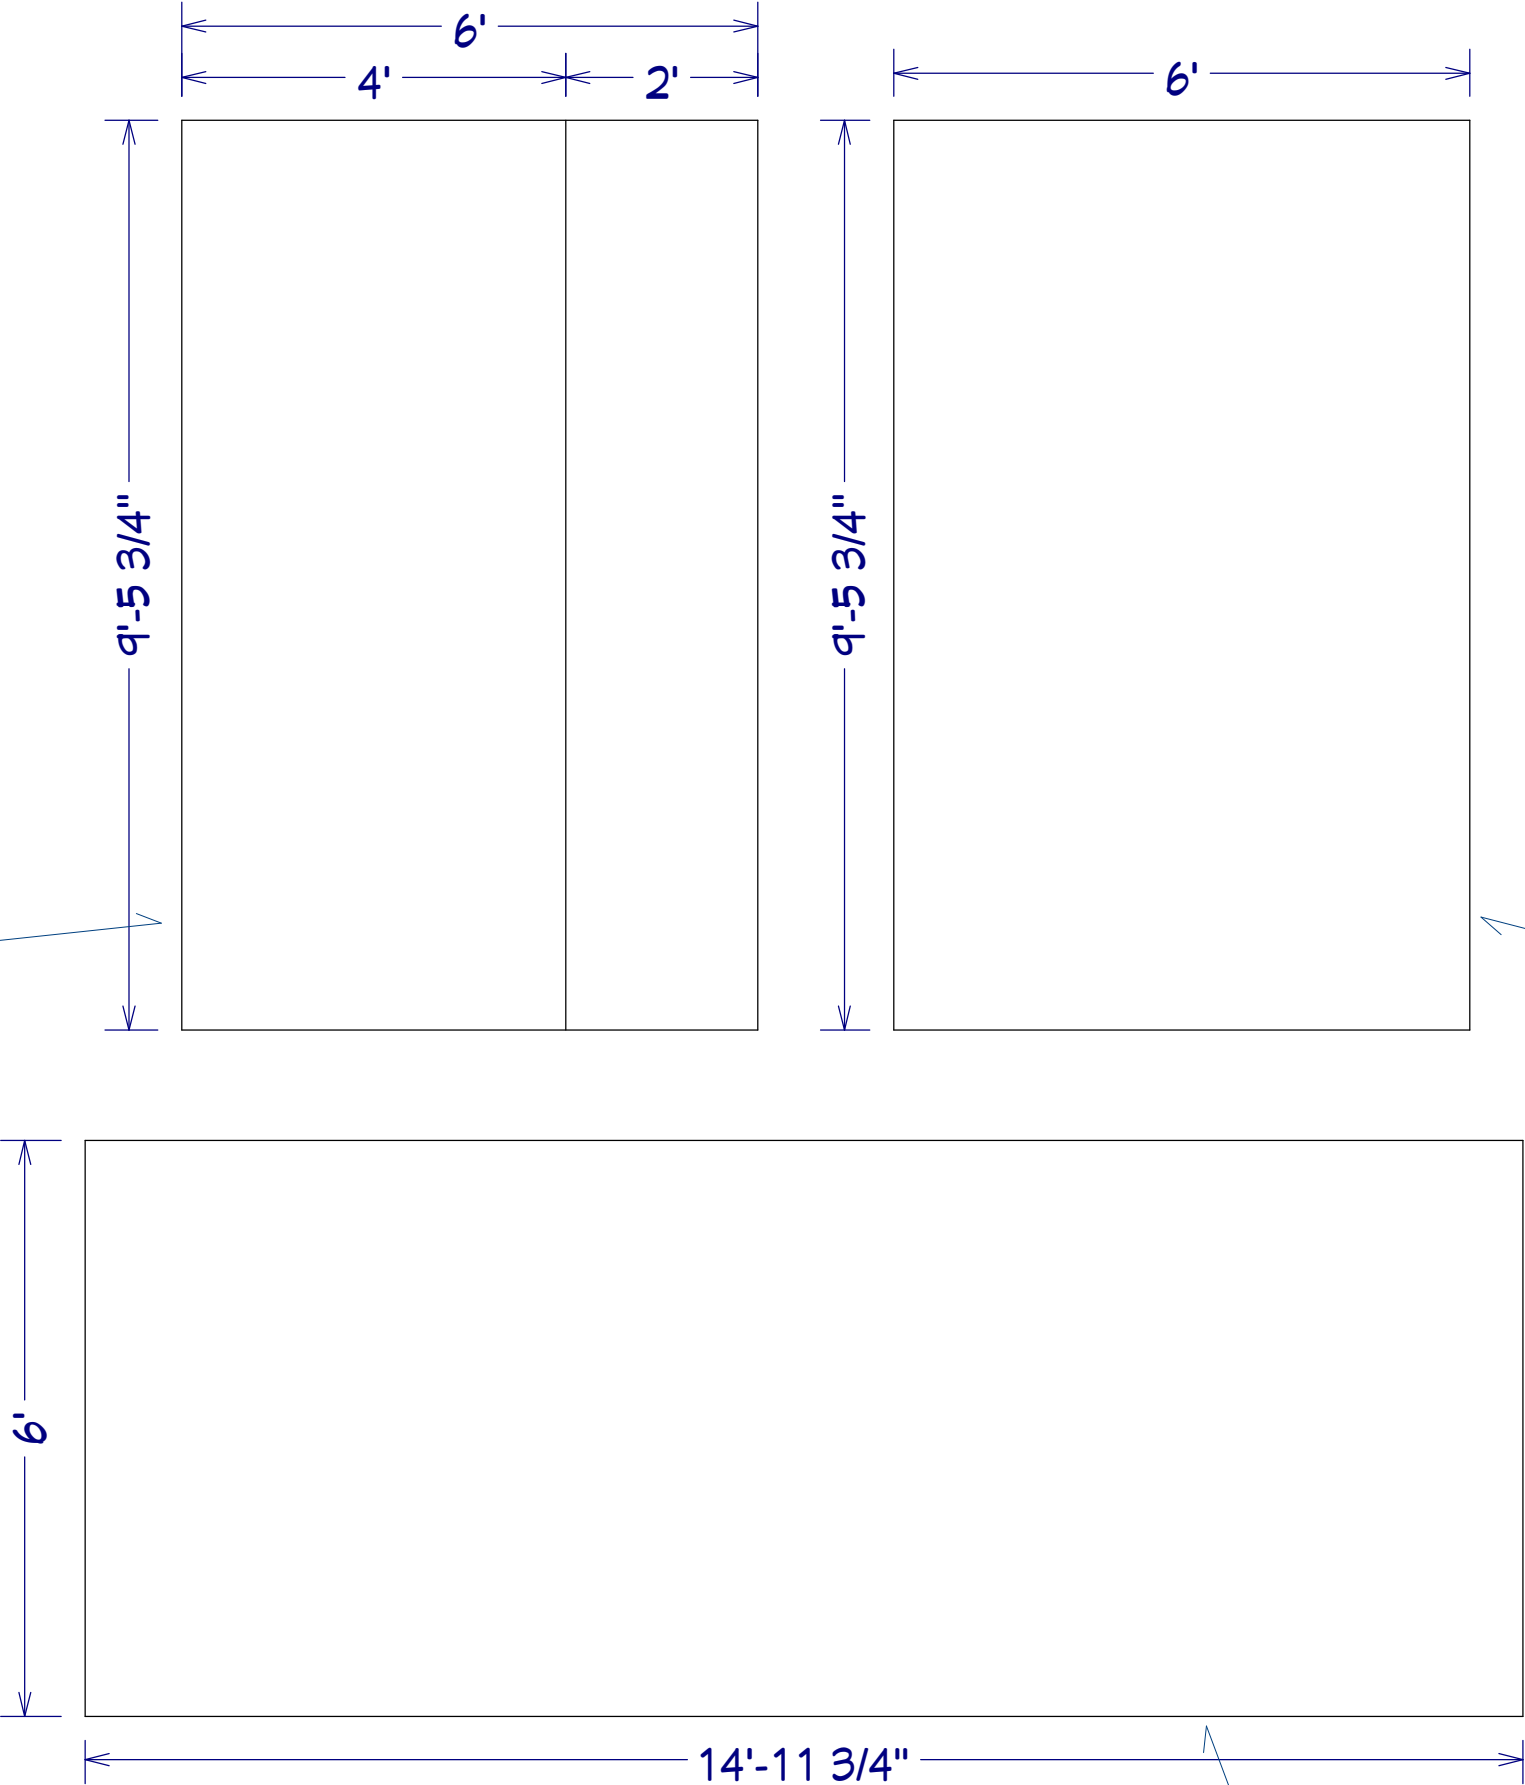

REVIEWED
FOR
CODE
COMPLIANCE
10/17/2023