

RCRBD  
Reviewed  
for  
Code  
Compliance  
08/12/2025



ARCHITECTURE  
PLANNING  
LANDSCAPE  
INTERIORS

Copyright VERTICAL ARTS, INC.  
All Rights Reserved.  
This document and the ideas and designs  
represented herein are an intellectual  
property of VERTICAL ARTS, INC. and shall be  
used only for the project and in the  
state in which they are created. No other  
reproduction or distribution is permitted.



Slopeside Remodel  
1855 Ski Time Square Drive  
Steamboat Springs, CO 80487  
2325

ISSUE NAME	DATE
ISSUE 01	08/12/2025
ISSUE 02	08/12/2025
DRAWING TITLE  
MAIN LEVEL  
DEMOLITION PLAN


SHEET NO.

D2.2

8/12/2025 9:48:59 AM

DEMOLITION KEYNOTES	
Key Value	Keynote Text
1	DEMOLISH EXISTING CASEWORK.
2	DEMOLISH PIZZA OVEN. EXISTING FLUE SHALL REMAIN.
3	STORE EXISTING EQUIPMENT FOR REUSE.
4	EXISTING WALL BELOW CASEWORK SHALL REMAIN. ALL EXISTING PLUMBING AND ELECTRICAL SHALL REMAIN.
5	REMOVE SINK AND KEEP FOR REUSE.
6	EXISTING PLUMBING IN WALL TO REMAIN.
7	DEMOLISH EXISTING BAR. REMOVE ALL EQUIPMENT FOR REUSE.
8	ALL EXISTING KITCHEN APPLIANCES TO REMAIN.

DEMOLITION KEYNOTES	
Key Value	Keynote Text
9	ALL EXISTING FINISHES IN OFFICE TO REMAIN.
10	ALL EXISTING FINISHES AND CASEWORK SHALL REMAIN.
11	DEMOLISH BUILT-IN FURNITURE
12	DEMOLISH DOOR.
13	DEMOLISH WALL.
14	DEMOLISH STAIRS, RAISED FLOOR AREA, WALLS, AND BAR TOP.
15	DEMOLISH BAR AREA.
16	DEMOLISH EXISTING FLOORING AND PREP FOR NEW FLOOR.

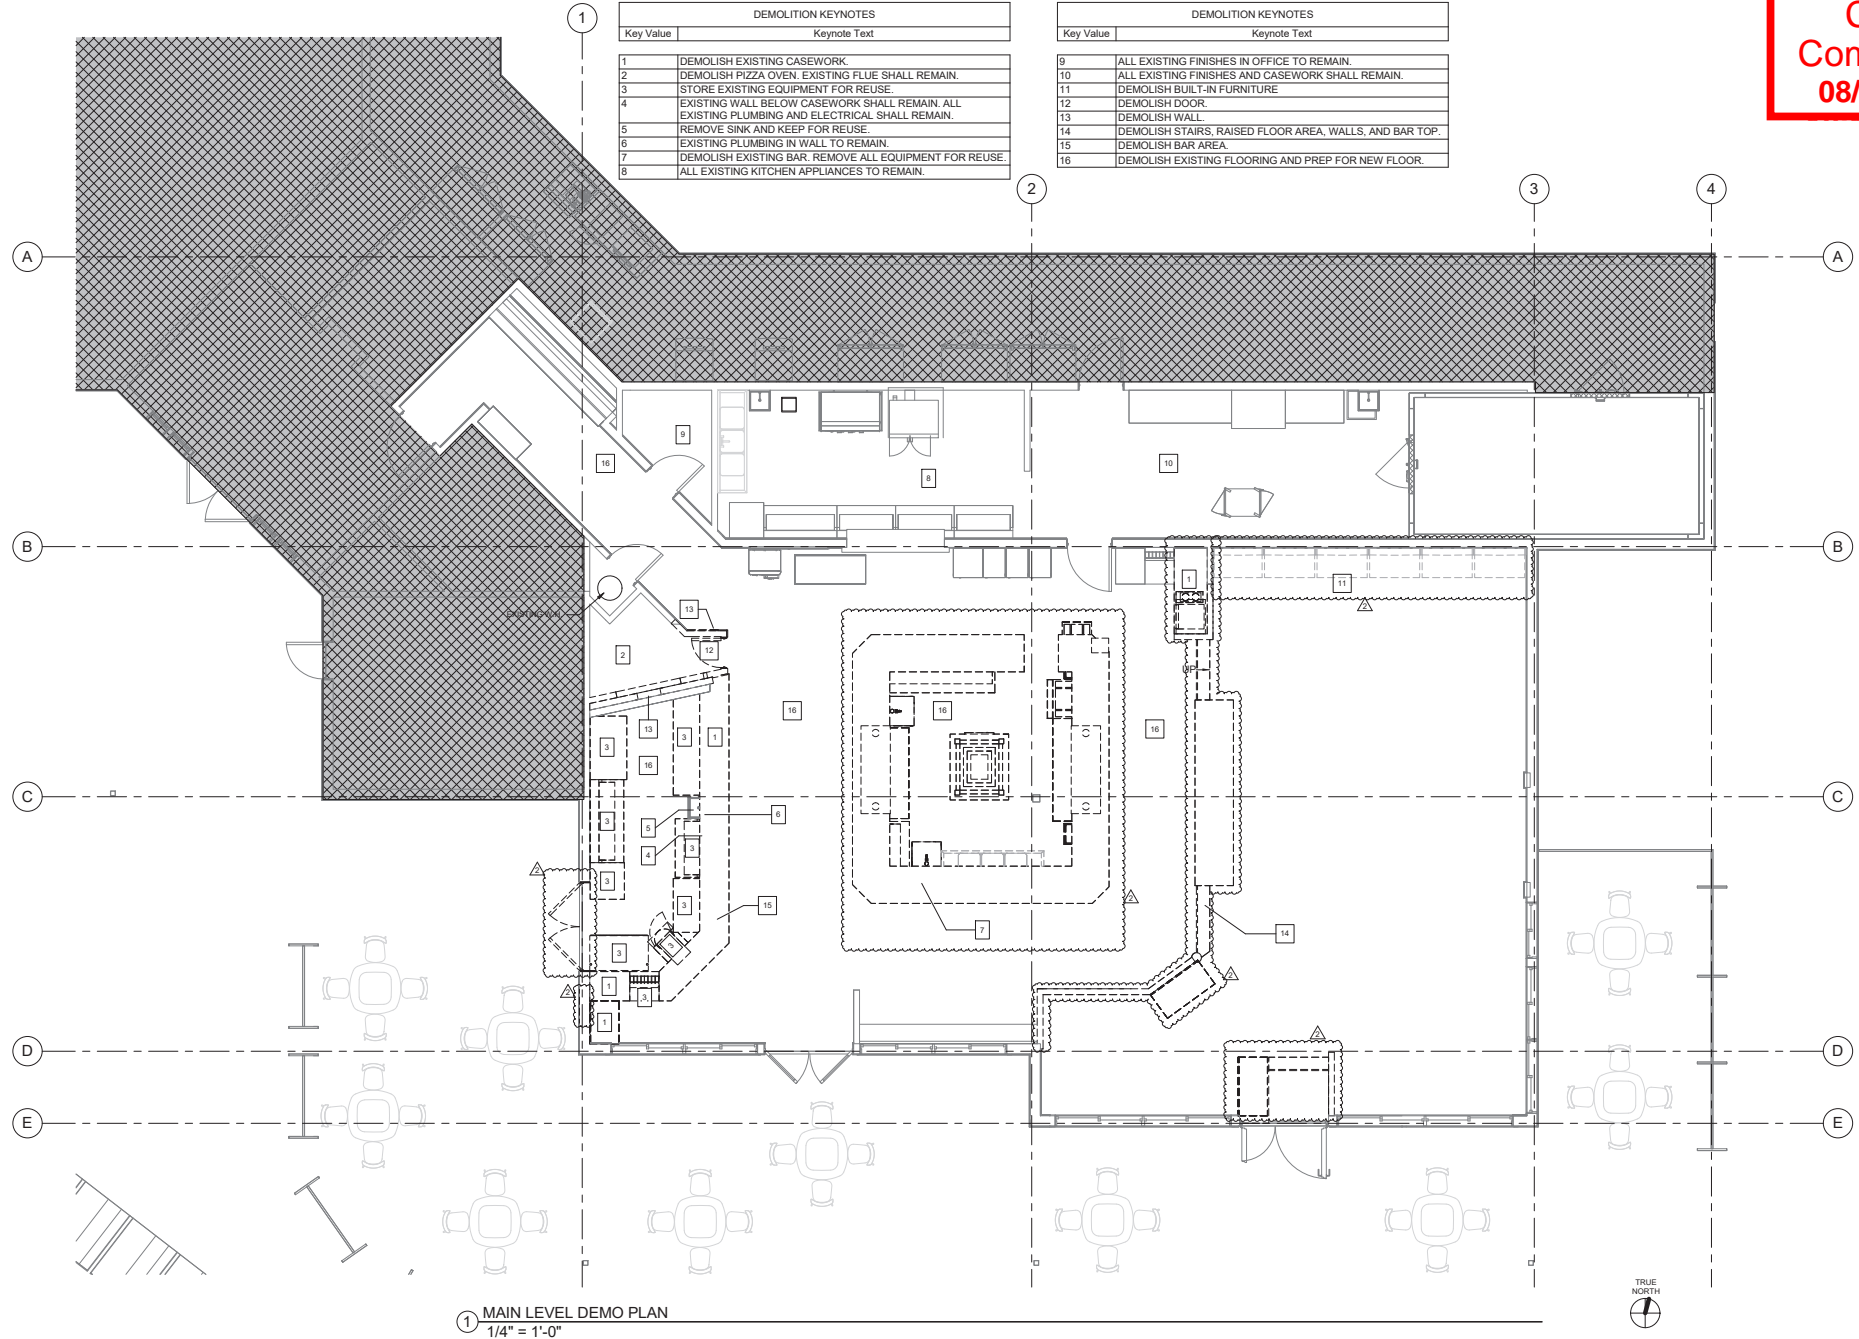

1 MAIN LEVEL DEMO PLAN  
1/4" = 1'-0"

de  
iance  
2025

VERTICAL  
ARTS

Copyright VERTICAL ARTS, INC.  
All Rights Reserved

This document, and the ideas and designs incorporated herein, as an instrument of professional service, is the property of Vertical Arts Inc. and is not to be used, in whole or in part for any other project without the written



**Slopeside Remodel**  
1855 Ski Time Square Drive  
Steamboat Springs, CO 80487  
2325

[illegible]

DRAWING TITLE

MAIN LEVEL RCP  
DEMOLITION PLAN

SHEET NO.

### D2.3

6/9/2025 9:49:02 AM

