
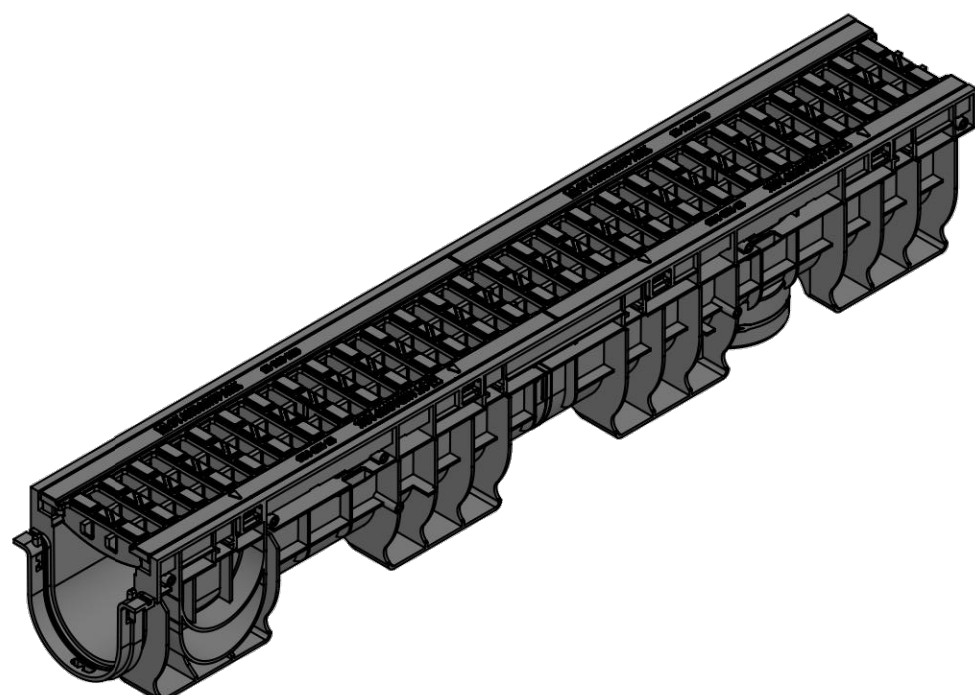
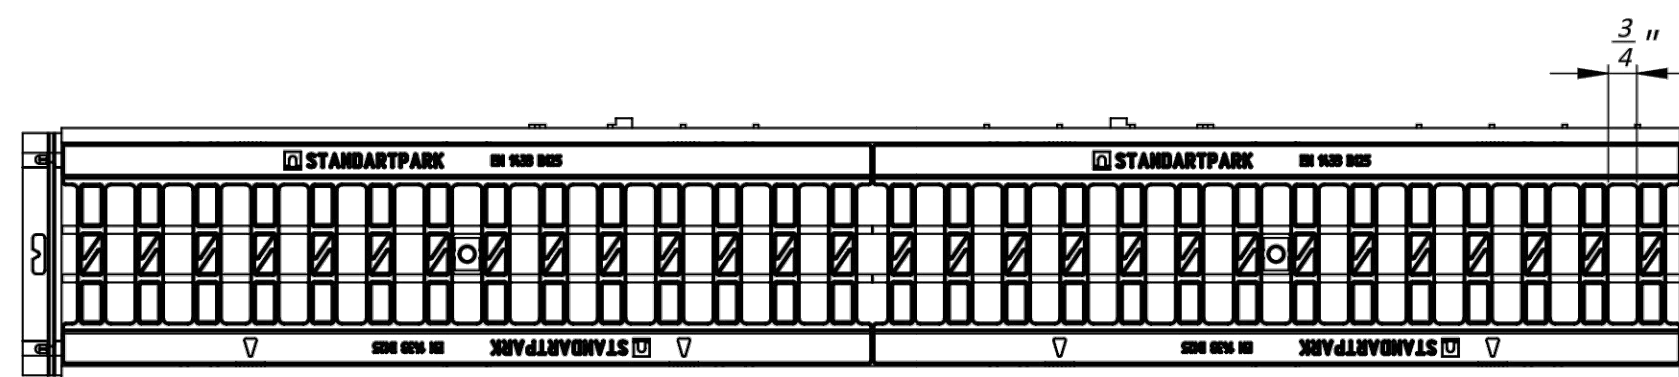
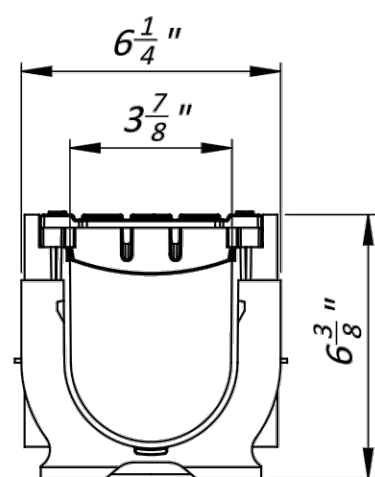


Orig. Inv. No.	Sign. and date	Repl. Inv. No.	Copy inv. No.	Sign. and date	Reference No.	Primary Usage

4" Plastic Channel Set

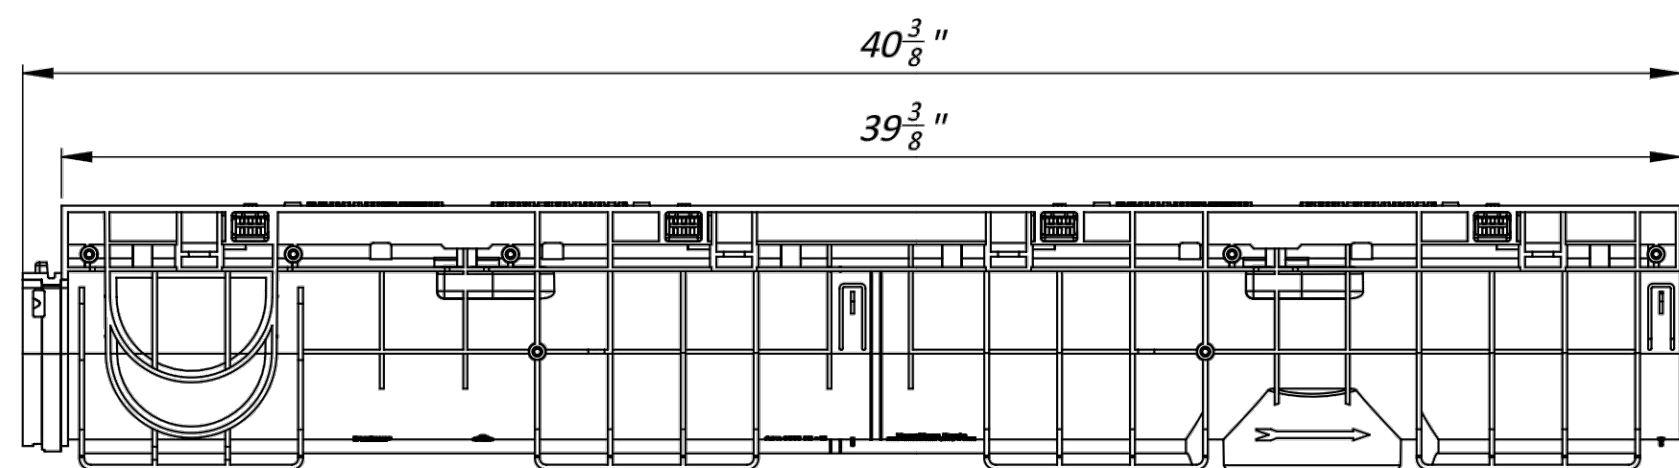


NOTES:

1. INSTALL (7) SECTIONS OF 4" PLASTIC CHANNEL SET OR APPROVED SIMILAR





1. Area of water intake slots 56 sq in
2. Deviation of the actual weight of the nominal can be up to 10%

2. Deviation of the actual weight of the nominal can be up to 10%


				Art. 0814082		
				4" Plastic Channel Set		
Rev.	Sheet	Doc. No.	Sign.	0814082		
				11.09.16		
				0814082		
				Load Class B		
				Plastic		
				Standard Park		

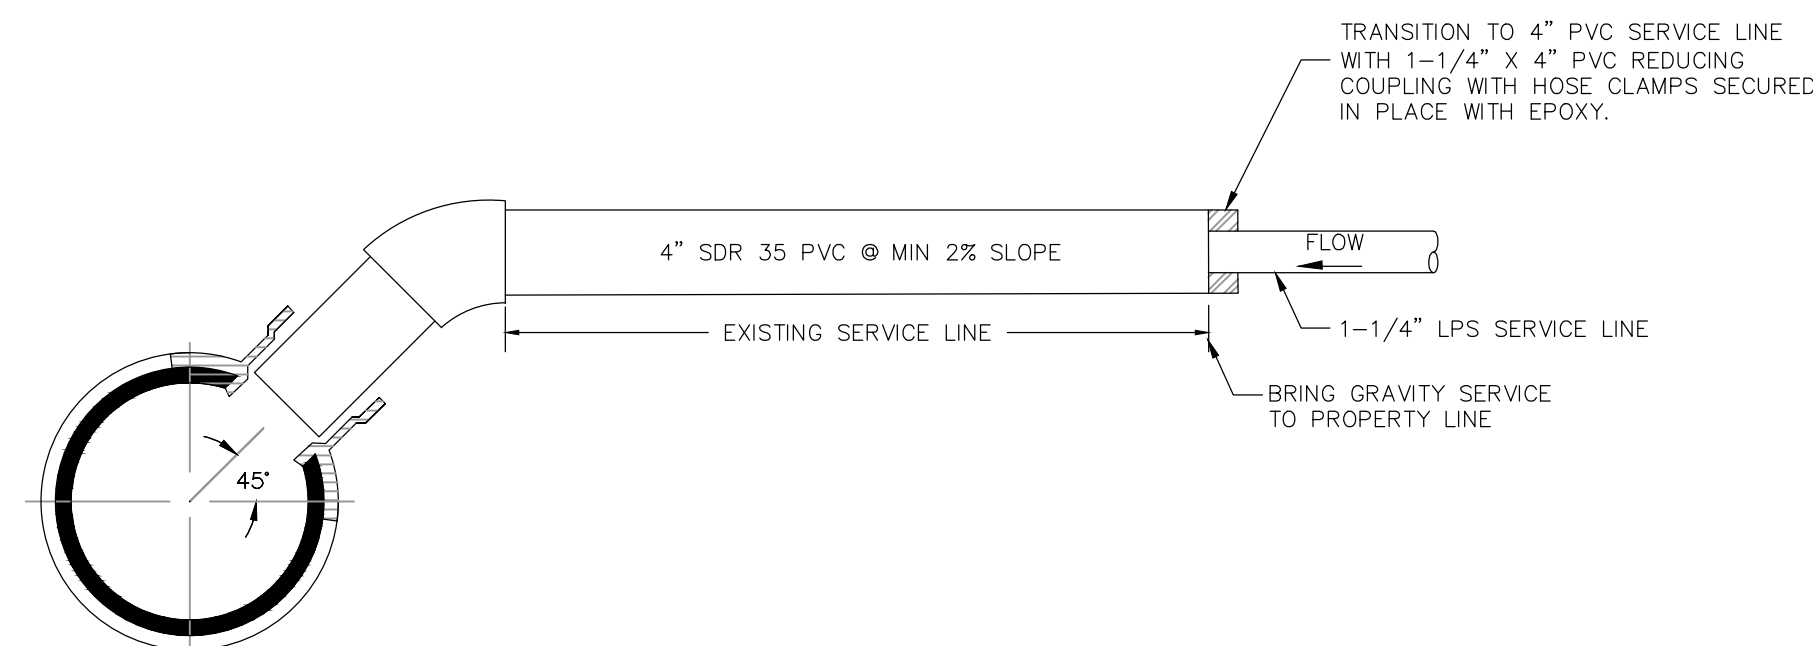

PRESSURIZED WASTEWATER SERVICE LINE AND CONNECTION TO A GRAVITY SERVICE LINE
N.I.S.

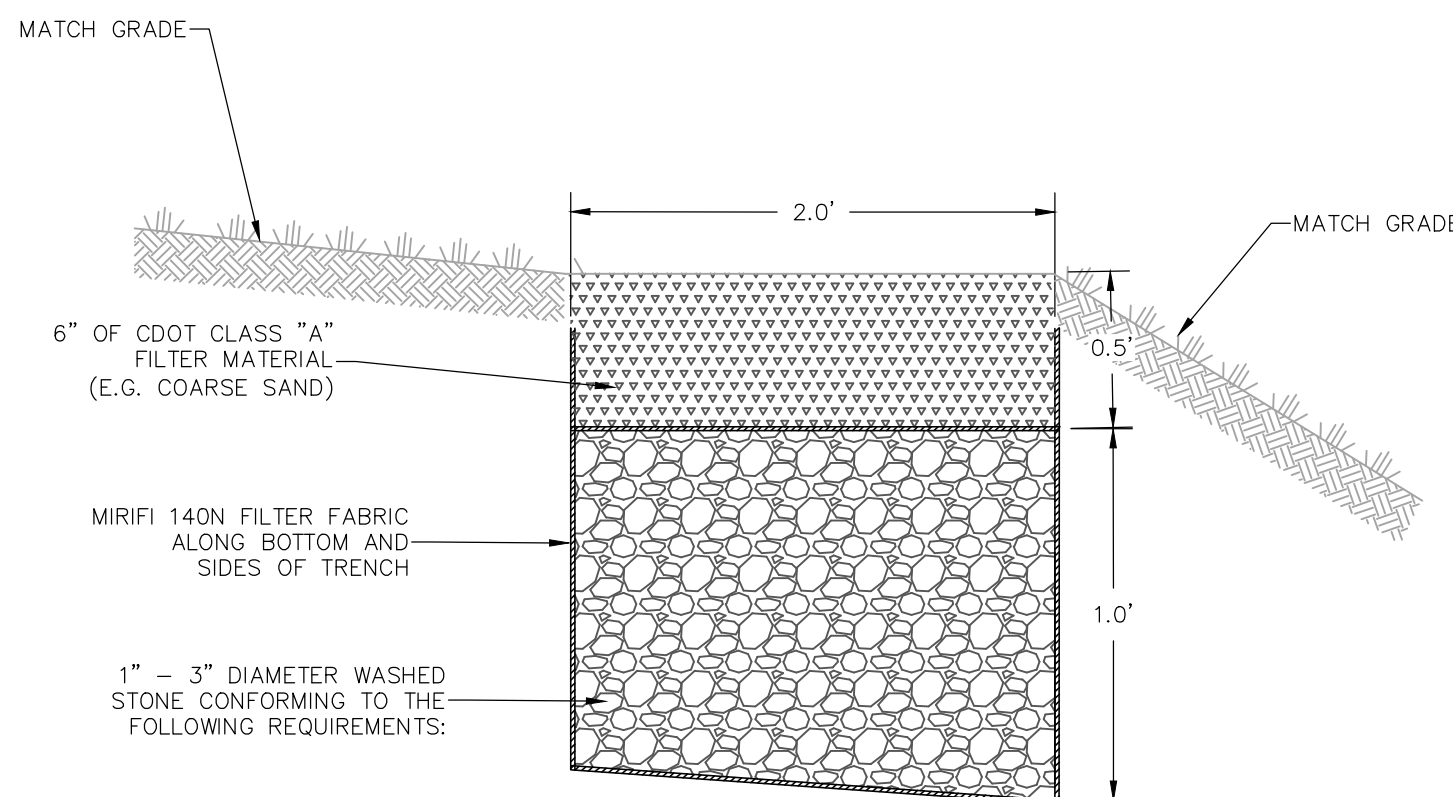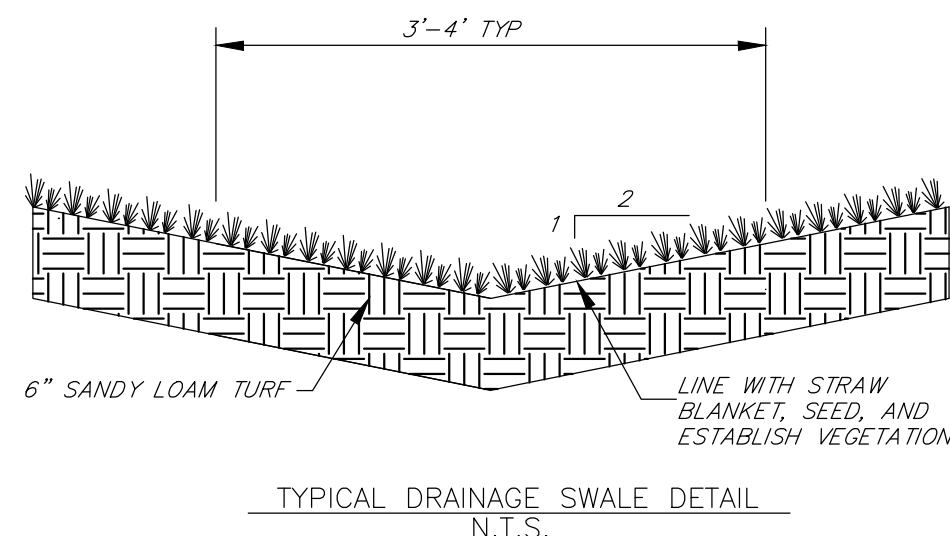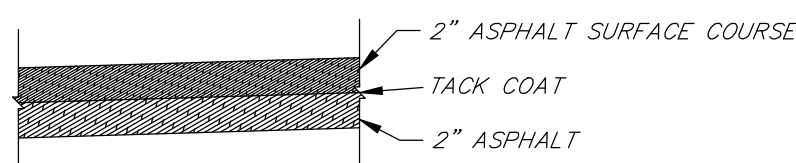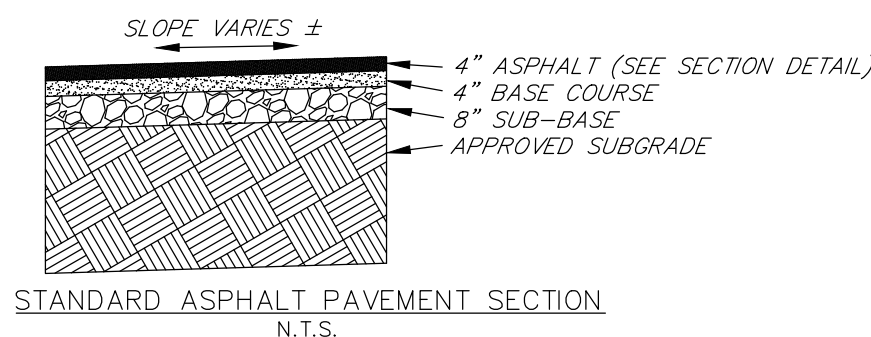

SIEVE SIZE	PERCENT PASSING
2.0"	100
1.5"	85-100
1.0"	30-60
0.5"	0-10

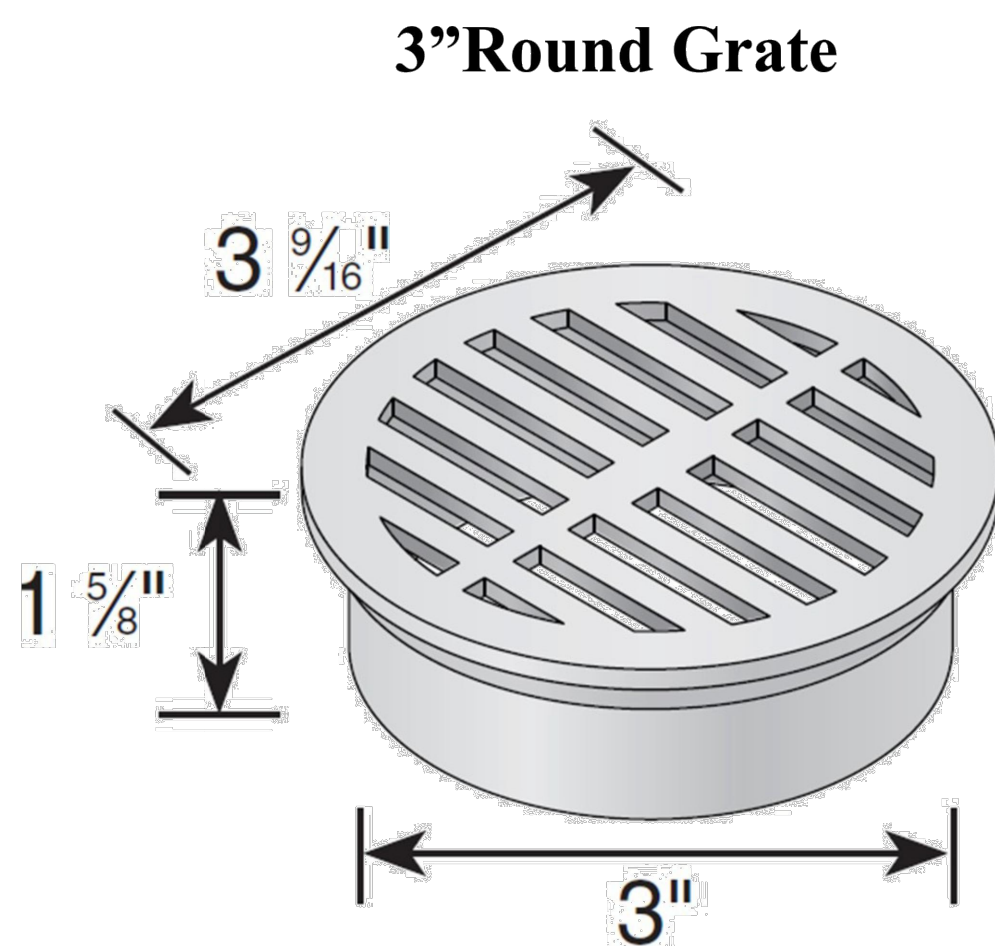

Part #: 14,15,16,&16S
Material: (HDP) High Density Polypropylene
Color: #14(Black), #15(Gray), #16(Green), & #16S(Sand)
Fits: 3" sewer and drain pipe & fittings,
3" corrugated and triple wall pipe.
Grate Opening: 3/16"
Open Surface Area: 2.60 Sq. Inches
Head Pressure / Flow Rate:
Head (inches) - Max Flow
1"= 11.25 GPM
0.5"= 7.95 GPM
Weigh Per Each: 0.13 lbs.

Load Recommendation Guide






ADA Compliant/Heel-proof

NOTES:

1. CONTRACTOR MAY USE AN APPROVED SIMILAR GRATE DRAIN.
2. ATTACH GRATE DRAIN TO 3" FLEXIBLE PVC W/ 3" PVC TEE AND 3" PVC RISER.



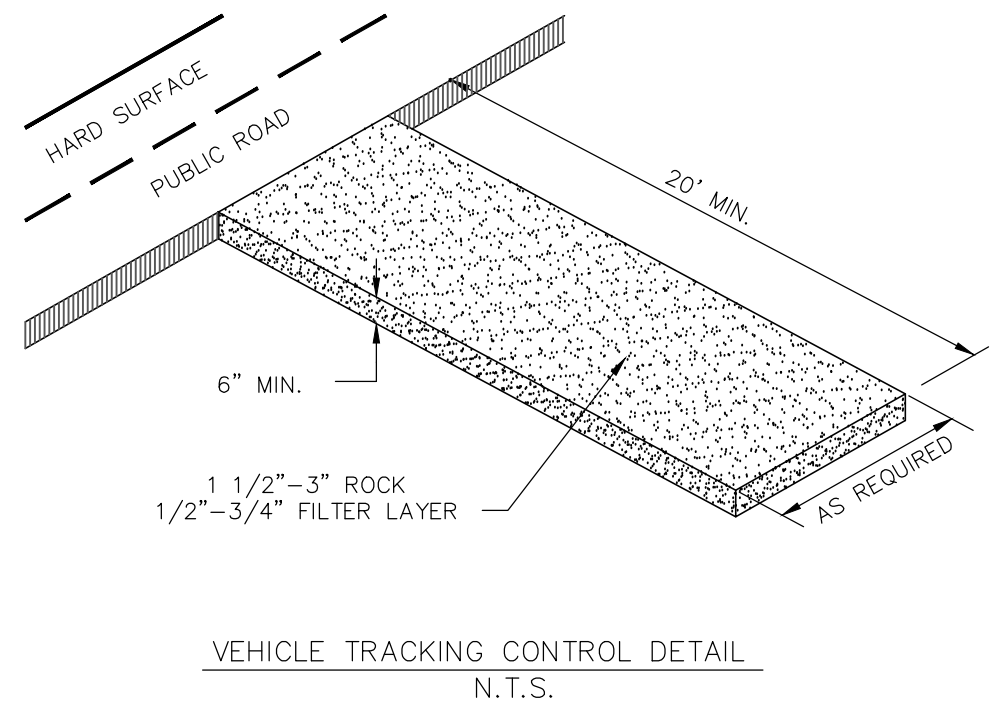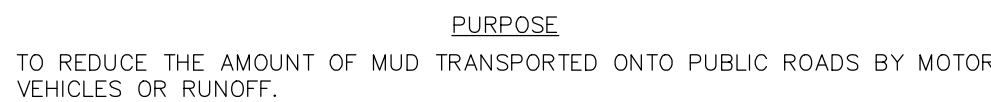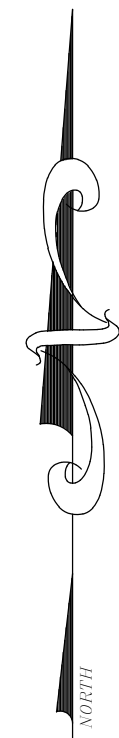


1. THIS PLAN SHALL BE KEPT ON SITE AT ALL TIMES AND UPDATED TO REFLECT ANY CHANGES.
2. CLEARING OR GRADING SHALL NOT BEGIN UNTIL ALL CONTROL MEASURES HAVE BEEN INSTALLED.
3. CONTRACTOR IS RESPONSIBLE FOR INSTALLING AND MAINTAINING TEMPORARY EROSION AND SEDIMENT CONTROL MEASURES DURING CONSTRUCTION AND ESTABLISHING ANY REQUIRED PERMANENT CONTROL MEASURES TO PREVENT RELEASE OF POLLUTANTS FROM THE PROJECT SITE.
4. CONTROL MEASURES SHALL BE USED, MODIFIED, AND MAINTAINED WHENEVER NECESSARY TO REFLECT CURRENT CONDITIONS. CONTROL MEASURES SHALL BE INSPECTED WEEKLY AND AFTER EVERY PRECIPITATION EVENT. ACCUMULATED SEDIMENT SHALL BE REMOVED FROM CONTROL MEASURES WHEN THE SEDIMENT LEVEL REACHES $\frac{1}{2}$ THE HEIGHT OF THE CONTROL MEASURE.
5. THE CONTRACTOR SHALL PROMPTLY REMOVE ALL SEDIMENT, MUD, AND CONSTRUCTION DEBRIS THAT MAY ACCUMULATE IN THE RIGHT OF WAY, PRIVATE PROPERTY, OR WATER WAYS AS A RESULT OF THE CONSTRUCTION ACTIVITIES.
6. ALL INGRESS AND EGRESS ACCESS POINTS ON TO THE DISTURBED SITE MUST BE STABILIZED WITH A VEHICLE TRACKING CONTROL PAD. ACCESS SHALL ONLY BE VIA APPROVED LOCATIONS AS SHOWN ON APPROVED CSMF.
7. TEMPORARY SOIL STABILIZATION MEASURES SHALL BE IMPLEMENTED WHERE GROUND DISTURBANCES HAVE TEMPORARILY OR PERMANENTLY CEASED FOR 14 DAYS OR FOR AREAS OF LAND DISTURBANCE WITHIN ONE GROWING SEASON.
8. CONCRETE WASTE AND WASHOUT WATER FROM MIXING TRUCKS SHALL BE CONTAINED ON SITE, REMOVED FROM THE SITE, AND PROPERLY DISPOSED. MATERIALS SHALL NOT BE ALLOWED TO ENTER STATE WATERS.
9. CONTRACTOR IS RESPONSIBLE FOR COMPLYING WITH ALL LOCAL, STATE, AND FEDERAL LAWS. IN ADDITION CONTRACTOR MUST OBTAIN REQUIRED PERMITS.
10. EMERGENCY ACCESS MUST BE KEPT OBSTACLE FREE AND PASSABLE AT ALL TIMES.
11. FOR ANY WORK TO BE DONE IN THE RIGHT OF WAY, COORDINATE WITH THE CITY ROW MANAGER REGARDING SPECIAL PERMITTING. NO WORK SHALL BE CONDUCTED IN THE ROW BETWEEN NOVEMBER 1 AND MAY 1 WITHOUT PRIOR APPROVAL FROM THE DIRECTOR OF PUBLIC WORKS.
12. WHERE REQUIRED AS PART OF THE ROW PERMIT OR WHERE SITE WORK AFFECTS THE PEDESTRIAN OR VEHICLE TRAVEL WAY, TRAFFIC CONTROL SHALL BE INSTALLED. ALL TRAFFIC CONTROL SHALL BE IN ACCORDANCE WITH THE MANUAL ON UNIFORM TRAFFIC CONTROL DEVICES, LATEST EDITION.
13. SIDEWALKS ADJACENT TO CONSTRUCTION SITES SHALL BE MAINTAINED, FOR PUBLIC USE, BY THE CONTRACTOR. IN AREAS WHERE CONSTRUCTION IS TAKING PLACE NEXT TO THE SIDEWALK AND OVERHEAD HAZARDS ARE POSSIBLE, SITE IS RESPONSIBLE FOR INSTALLING AND MAINTAINING SIDEWALK PROTECTION.
14. FINAL GRADING AND REVEGETATION SHALL BE COMPLETED WITHIN ONE CONSTRUCTION SEASON. ALL ROADWAY, SHOULDER, AND DITCH DAMAGE SHALL BE RESTORED. REVEGETATE ADJACENT PROPERTY DISTURBANCE.

[illegible]

**LOT 3, EAGLE'S VISTA
SUBDIVISION**

**1859 RIVER QUEEN LANE
STEAMBOAT SPRINGS, CO 80487**

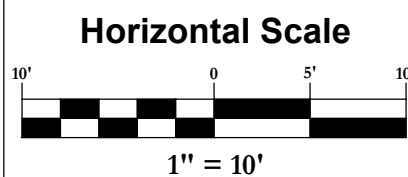

Contour Interval = 2 ft

DATE: 8-2-2021

JOB #: 1998-001

DRAWN BY: JLV

DESIGN BY: JLV

REVIEW BY: RL

IF THIS DRAWING IS PRESENTED IN A
FORMAT OTHER THAN 24" X 36", THE
GRAPHIC SCALE SHOULD BE UTILIZED

DRAWING:

CSMP & ECP

SHEET #

3