



## SIGN SPECIFICATIONS

**A** 3" DEEP, ALUMINUM CONSTRUCTED REVERSE-PAN CHANNEL LETTERS AND LOGO, PAINTED APPROVED FAUX FINISH WITH TEXTURE AS APPROVED. LETTER BACKS TO BE CLEAR .150" POLYCARBONATE AND HALO-ILLUMINATE WITH **3000K WHITE LED'S**. MOUNT LETTERS AND LOGO WITH 1-1/2" PROJECTION FROM WALL.

### REVERSE PAN CHANNEL - HALO LIT

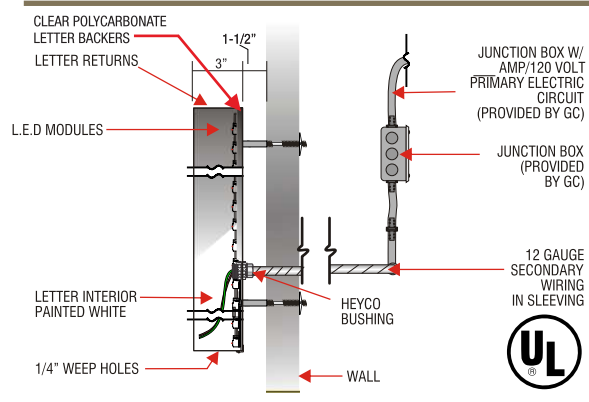

### LETTER FABRICATION DETAIL

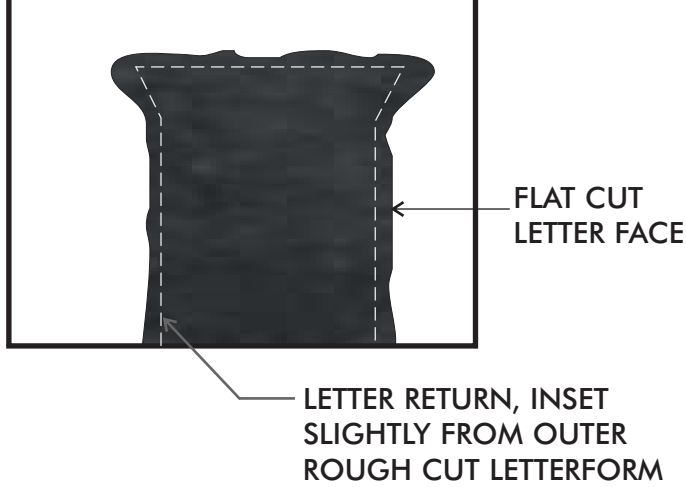

ILLUMINATED NIGHT TIME RENDERING



COMPLETION RENDERING



4496 Bents Dr., Unit A  
Windsor, CO 80550  
www.davincisign.com

Ft. Collins (970) 203-9292  
Cheyenne (307) 220-4316  
Denver (303) 573-7446  
Greeley (970) 353-8446

SALESPERSON: BEAU NELSON  
DESIGN: J. VALASEK  
PROD. DESIGN:

Job Name  
**THE RANGE AT STEAMBOAT**

Address  
**2305 MT. WERNER CIRCLE,  
STEAMBOAT SPRINGS, CO 80437**

Approvals

DaVinci Approval ☒ Date: \_\_\_\_\_


Customer Approval

☒ Without Changes ☐ With Changes As Noted

Paint & Finish Colors	Film & Print Colors
<b>P1</b> FAUX BLACK TEXTURED PAINT	F1
<b>P2</b> PAINT TO MATCH WOOD FINISH	F2
P3	F3
P4	F4
P5	F5

Revisions
<b>R1</b> SIGN TYPE A, ADDED RPC LETTER SETS
<b>R2</b> SIGN TYPE A-F
R3
R4
R5



DESIGN #	REV.#	DATE
<b>22-245</b>	<b>R3</b>	<b>10.6</b>
PAGE	OF:	
<b>4</b>	<b>9</b>	

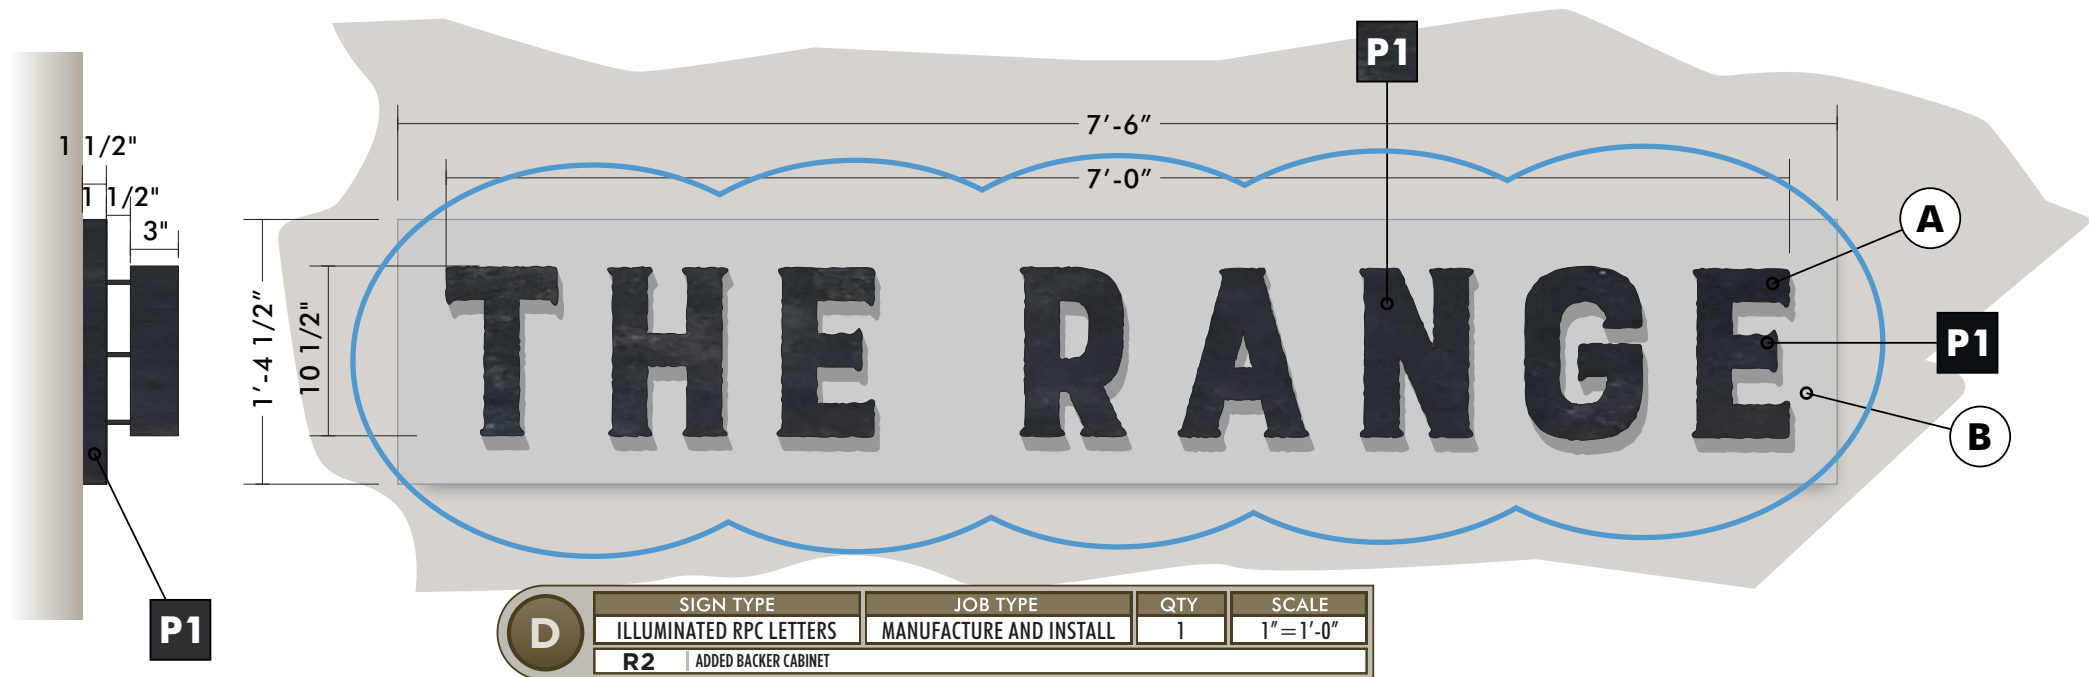

D	SIGN TYPE	JOB TYPE	QTY	SCALE
	ILLUMINATED RPC LETTERS	MANUFACTURE AND INSTALL	1	1"=1'-0"
	R2	ADDED BACKER CABINET		

## SIGN SPECIFICATIONS

- A** 3" DEEP, ALUMINUM CONSTRUCTED REVERSE-PAN CHANNEL LETTERS AND LOGO, PAINTED APPROVED FAUX FINISH WITH TEXTURE AS APPROVED. LETTER BACKS TO BE CLEAR .150" POLYCARBONATE AND WILL HAVE WHITE LED'S FOR HALO ILLUMINATION AT 3000K TO MATCH EXISTING LIGHTING. MOUNT LETTERS AND LOGO WITH 1-1/2" PROJECTION FROM BACKER PANEL.
- B** BONDERIZED PANEL SUPPLIED BY OTHERS. DAVINCI TO FABRICATE A 1-1/2" DEEP, ALUMINUM CONSTRUCTED SIGN FRAME/WIREWAY WITH .090 FACING AND GLUE CLIENT SUPPLIED BONDERIZED PANEL TO FACE.

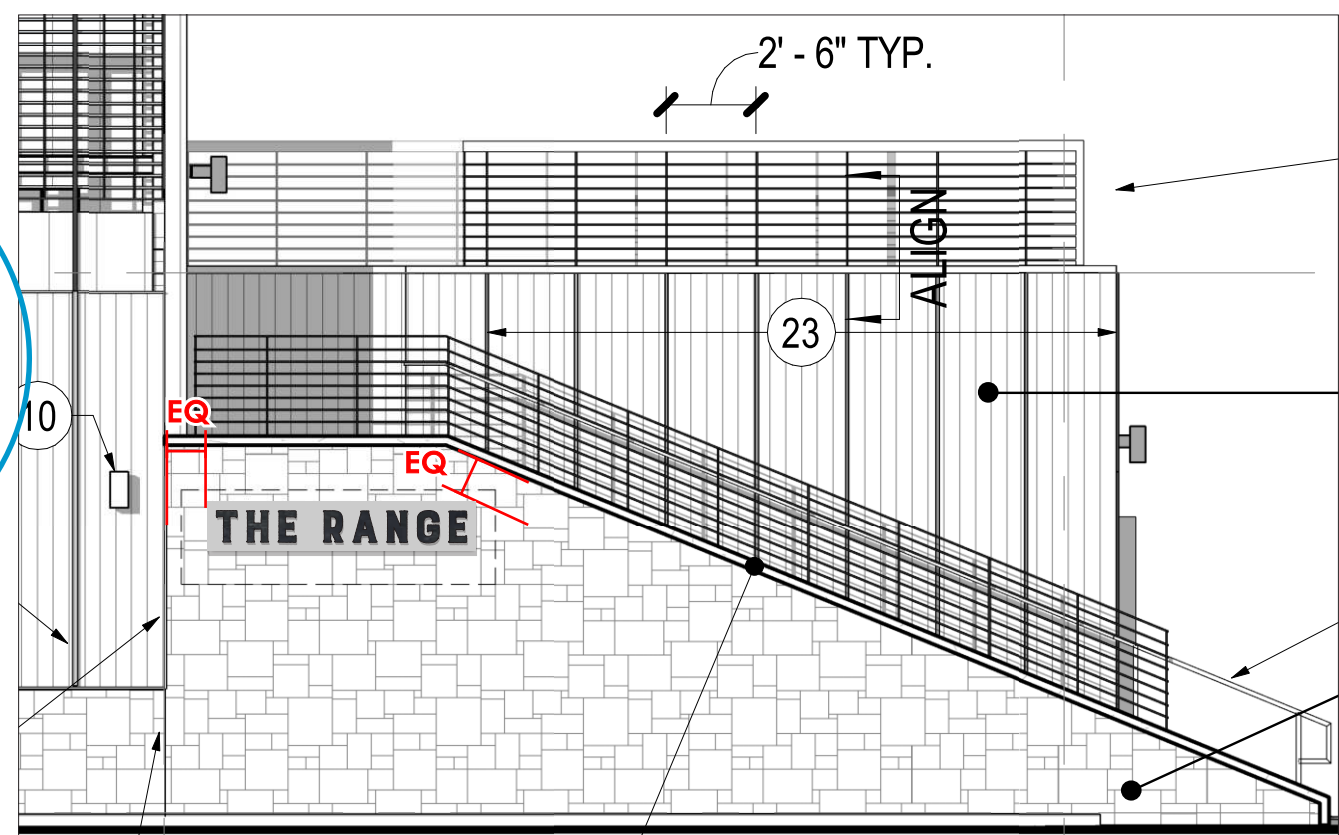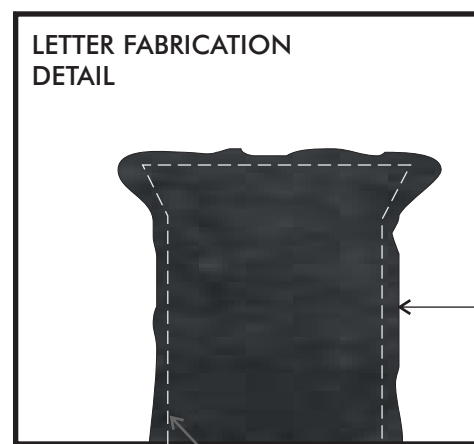

4496 Bents Dr., Unit A  
Windsor, CO 80550  
www.davincisign.com

Ft. Collins (970) 203-9292  
Cheyenne (307) 220-4316  
Denver (303) 573-7446  
Greeley (970) 353-8446

SALESPERSON: BEAU NELSON DESIGN: J. VALASEK PROD. DESIGN:

Job Name  
**THE RANGE AT STEAMBOAT**

Address  
**2305 MT. WERNER CIRCLE,  
STEAMBOAT SPRINGS, CO 80437**

Approvals

DaVinci Approval ☒ Date:

Customer Approval

☒ Without Changes ☐ With Changes As Noted

Paint & Finish Colors	Film & Print Colors
P1 FAUX BLACK TEXTURED PAINT	F1
P2 PAINT TO MATCH WOOD FINISH	F2
P3	F3
P4	F4
P5	F5

Revisions
R1 SIGN TYPE A, ADDED RPC LETTER SETS
R2 SIGN TYPE A-F
R3
R4
R5

DESIGN #	REV.#	DATE
22-245	R3	10.6
PAGE	OF:	
5	9	

© Copyright 2021 DaVinci Sign Systems




THIS SIGN IS INTENDED TO BE INSTALLED IN ACCORDANCE WITH THE REQUIREMENTS OF ARTICLE 600 OF THE NATIONAL ELECTRIC SIGN CODE. THE LOCATION OF THE DISCONNECT SWITCH AFTER INSTALLATION SHALL COMPLY WITH ARTICLE 600.6(A) (1) OF THE NATIONAL ELECTRIC SIGN CODE.



ALL SIGNAGE WILL REQUIRE 120V ELECTRICAL SERVICE OR AS INDICATED ON DRAWING.



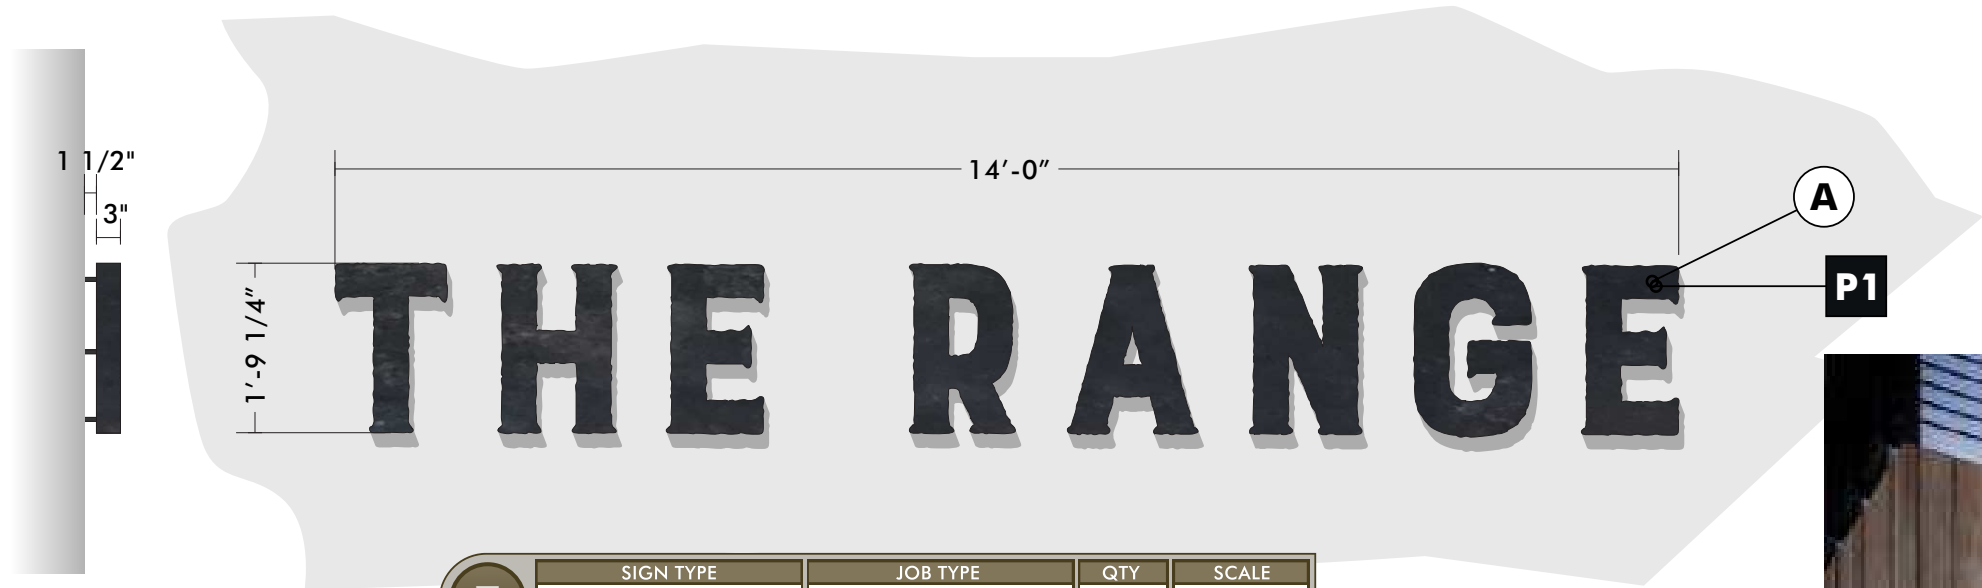

E	SIGN TYPE	JOB TYPE	QTY	SCALE
	ILLUMINATED RPC LETTERS	MANUFACTURE AND INSTALL	1	1/2"=1'-0"
	R1	CHANGED LETTERS TO BE HALO-ILLUMINATED		

## SIGN SPECIFICATIONS

**A** 3" DEEP, ALUMINUM CONSTRUCTED REVERSE-PAN CHANNEL LETTERS AND LOGO, PAINTED APPROVED FAUX FINISH WITH TEXTURE AS APPROVED. LETTER BACKS TO BE CLEAR .150" POLYCARBONATE AND WILL HAVE WHITE LED'S FOR HALO ILLUMINATION AT 3000K TO MATCH EXISTING LIGHTING. MOUNT LETTERS AND LOGO WITH 1-1/2" PROJECTION FROM WALL.



COMPLETION RENDERING



ILLUMINATED NIGHT TIME RENDERING

### LETTER FABRICATION DETAIL



FLAT CUT  
LETTER FACE

LETTER RETURN, INSET  
SLIGHTLY FROM OUTER  
ROUGH CUT LETTERFORM



SALESPERSON: BEAU NELSON

4496 Bents Dr., Unit A  
Windsor, CO 80550  
www.davincisign.com

Ft. Collins (970) 203-9292  
Cheyenne (307) 220-4316  
Denver (303) 573-7446  
Greeley (970) 353-8446

DESIGN: J. VALASEK PROD. DESIGN:

Job Name  
THE RANGE AT STEAMBOAT

Address  
2305 MT. WERNER CIRCLE,  
STEAMBOAT SPRINGS, CO 80437

### Approvals

DaVinci Approval ☒ Date:

Customer Approval

☒ Without Changes ☐ With Changes As Noted

### Paint & Finish Colors

P1 FAUX BLACK TEXTURED PAINT

P2 PAINT TO MATCH WOOD FINISH

P3

P4

P5

### Film & Print Colors

F1

F2

F3

F4

F5

### Revisions

R1 SIGN TYPE A, ADDED RPC LETTER SETS

R2 SIGN TYPE A-F

R3

R4

R5

DESIGN # REV.# DATE

22-245 | R3 | 10.6

PAGE

6

OF:

9

© Copyright 2021 DaVinci Sign Systems




THIS SIGN IS INTENDED TO BE INSTALLED IN ACCORDANCE WITH THE REQUIREMENTS OF ARTICLE 600 OF THE NATIONAL ELECTRIC SIGN CODE. THE LOCATION OF THE DISCONNECT SWITCH AFTER INSTALLATION SHALL COMPLY WITH ARTICLE 600.6(A) (1) OF THE NATIONAL ELECTRIC SIGN CODE.



ALL SIGNAGE WILL REQUIRE 120V ELECTRICAL SERVICE OR AS INDICATED ON DRAWING.


## SIGN SPECIFICATIONS

**A** 3" DEEP, ALUMINUM CONSTRUCTED REVERSE-PAN CHANNEL LETTERS AND LOGO, PAINTED APPROVED FAUX FINISH WITH TEXTURE AS APPROVED. LETTER BACKS TO BE CLEAR .150" POLYCARBONATE AND WILL HAVE WHITE LED'S FOR HALO ILLUMINATION AT 3000K TO MATCH EXISTING LIGHTING. MOUNT LETTERS AND LOGO WITH 1-1/2" PROJECTION FROM WALL.

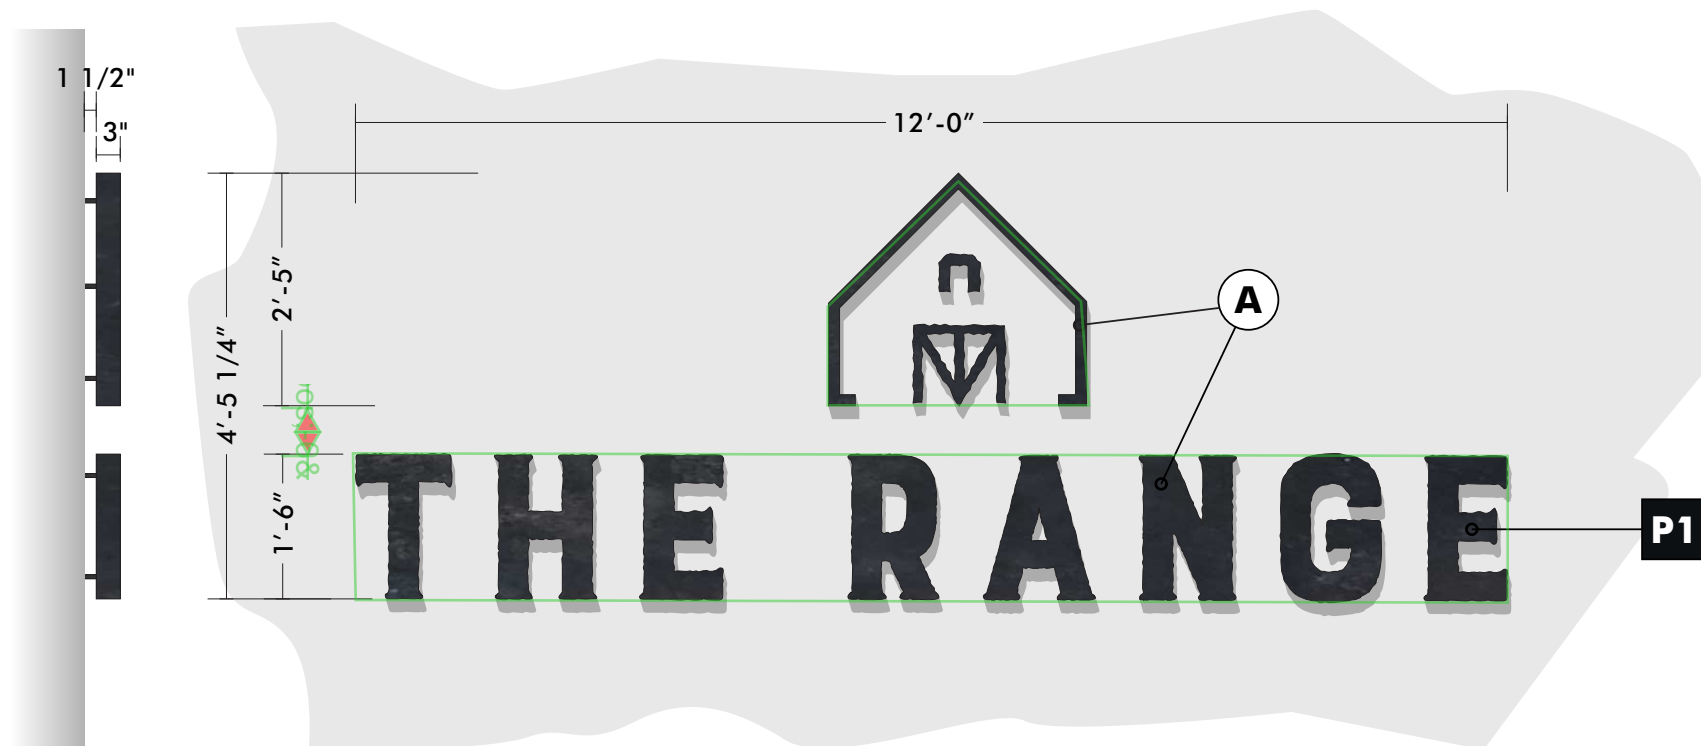

F	SIGN TYPE	JOB TYPE	QTY	SCALE
	ILLUMINATED RPC LETTERS	MANUFACTURE AND INSTALL	1	1/2" = 1'-0"
	R1	CHANGED LETTERS TO BE HALO-ILLUMINATED		

### LETTER FABRICATION DETAIL

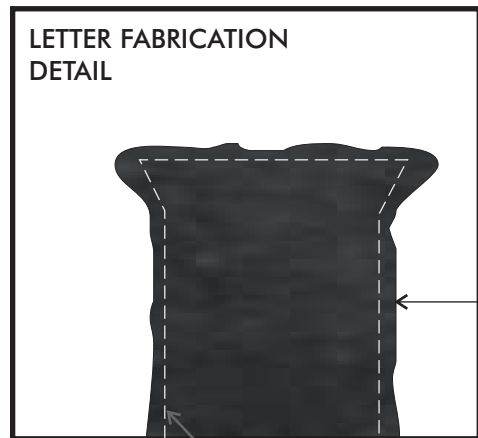

FLAT CUT  
LETTER FACE

LETTER RETURN, INSET  
SLIGHTLY FROM OUTER  
ROUGH CUT LETTERFORM



ILLUMINATED NIGHT TIME RENDERING



COMPLETION RENDERING



4496 Bents Dr., Unit A  
Windsor, CO 80550  
www.davincisign.com

Ft. Collins (970) 203-9292  
Cheyenne (307) 220-4316  
Denver (303) 573-7446  
Greeley (970) 353-8446

SALESPERSON: BEAU NELSON

DESIGN: J. VALASEK PROD. DESIGN:

Job Name  
**THE RANGE AT STEAMBOAT**

Address  
**2305 MT. WERNER CIRCLE,  
STEAMBOAT SPRINGS, CO 80437**

### Approvals

DaVinci Approval ☒ Date:

Customer Approval

☒ Without Changes ☐ With Changes As Noted

### Paint & Finish Colors

**P1** FAUX BLACK TEXTURED PAINT

**P2** PAINT TO MATCH WOOD FINISH

**P3**

**P4**

**P5**

### Film & Print Colors

**F1**

**F2**

**F3**

**F4**

**F5**

### Revisions

**R1** SIGN TYPE A, ADDED RPC LETTER SETS

**R2** SIGN TYPE A-F

**R3**

**R4**

**R5**

DESIGN # REV.# DATE

**22-245 | R3 | 10.6**

PAGE

**7**

OF:

**9**


© Copyright 2021 DaVinci Sign Systems



THIS SIGN IS INTENDED TO BE INSTALLED IN ACCORDANCE WITH THE REQUIREMENTS OF ARTICLE 600 OF THE NATIONAL ELECTRIC SIGN CODE. THE LOCATION OF THE DISCONNECT SWITCH AFTER INSTALLATION SHALL COMPLY WITH ARTICLE 600.6(A) (1) OF THE NATIONAL ELECTRIC SIGN CODE.




ALL SIGNAGE WILL REQUIRE 120V ELECTRICAL SERVICE OR AS INDICATED ON DRAWING.

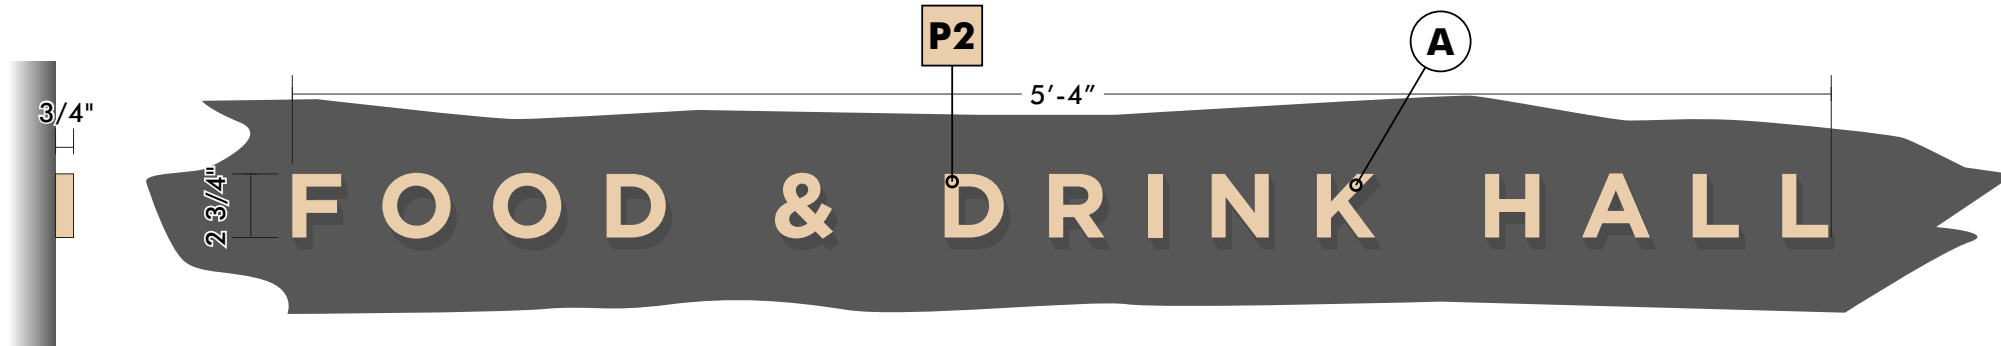

## SIGN SPECIFICATIONS

**A** 3/4" THICK, FLAT CUT ACRYLIC LETTERS, PAINTED APPROVED COLOR; STUD MOUNT FLUSH TO WALL WITH THREADED STUDS AND SILICONE.

G	SIGN TYPE	JOB TYPE	QTY	SCALE
	FLAT CUT LETTERS	MANUFACTURE AND INSTALL	1	1-1/2"=1'-0"

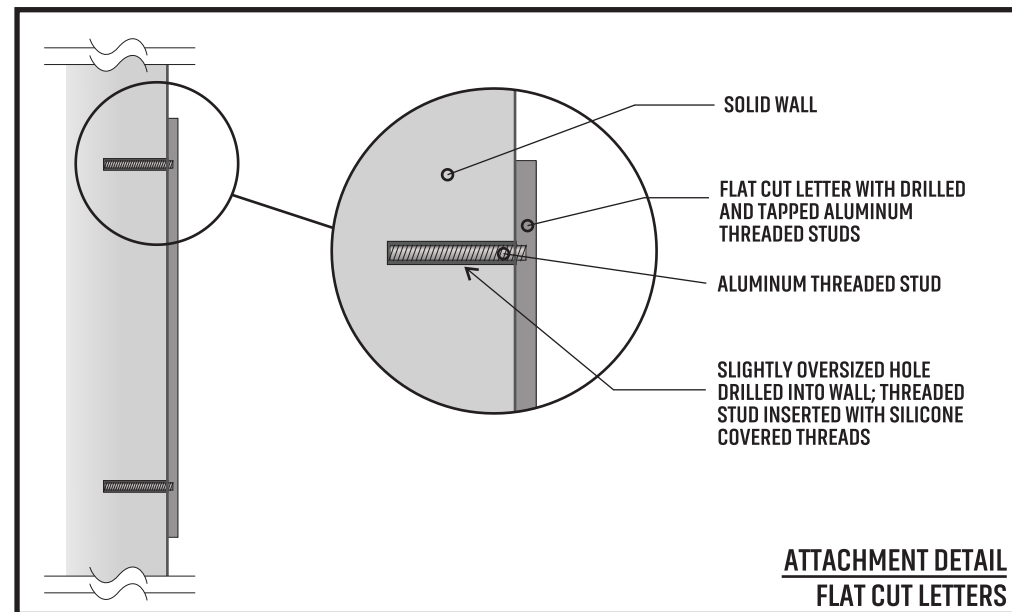

COMPLETION RENDERING



4496 Bents Dr., Unit A  
Windsor, CO 80550  
www.davincisign.com

Ft. Collins (970) 203-9292  
Cheyenne (307) 220-4316  
Denver (303) 573-7446  
Greeley (970) 353-8446

SALESPERSON: BEAU NELSON

DESIGN: J. VALASEK PROD. DESIGN:

Job Name  
**THE RANGE AT STEAMBOAT**

Address  
**2305 MT. WERNER CIRCLE,  
STEAMBOAT SPRINGS, CO 80437**

### Approvals

DaVinci Approval ☒ Date:

Customer Approval

☒ Without Changes ☐ With Changes As Noted Date:

### Paint & Finish Colors

**P1** FAUX BLACK TEXTURED PAINT

**P2** PAINT TO MATCH WOOD FINISH

P3

P4

P5

### Film & Print Colors

F1

F2

F3

F4

F5

### Revisions

**R1** SIGN TYPE A, ADDED RPC LETTER SETS

**R2** SIGN TYPE A-F

R3

R4

R5

DESIGN # REV.# DATE

**22-245 | R3 | 10.6**

PAGE

**8**

OF:

**9**

© Copyright 2021 DaVinci Sign Systems




THIS SIGN IS INTENDED TO BE INSTALLED IN ACCORDANCE WITH THE REQUIREMENTS OF ARTICLE 600 OF THE NATIONAL ELECTRIC SIGN CODE. THE LOCATION OF THE DISCONNECT SWITCH AFTER INSTALLATION SHALL COMPLY WITH ARTICLE 600.6(A) (1) OF THE NATIONAL ELECTRIC SIGN CODE.



ALL SIGNAGE WILL REQUIRE 120V ELECTRICAL SERVICE OR AS INDICATED ON DRAWING.




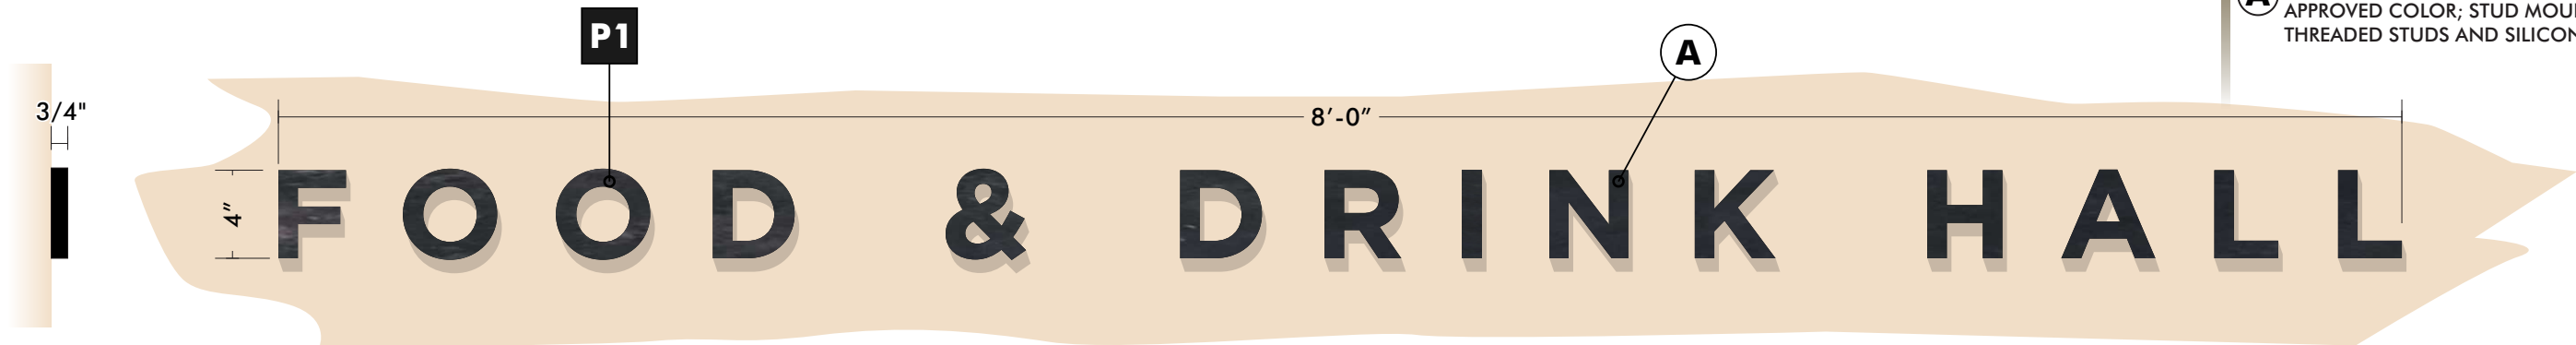

## SIGN SPECIFICATIONS

**A** 3/4" THICK, FLAT CUT ACRYLIC LETTERS, PAINTED APPROVED COLOR; STUD MOUNT FLUSH TO WALL WITH THREADED STUDS AND SILICONE.

H	SIGN TYPE	JOB TYPE	QTY	SCALE
	FLAT CUT LETTERS	MANUFACTURE AND INSTALL	2	1-1/2"=1'-0"

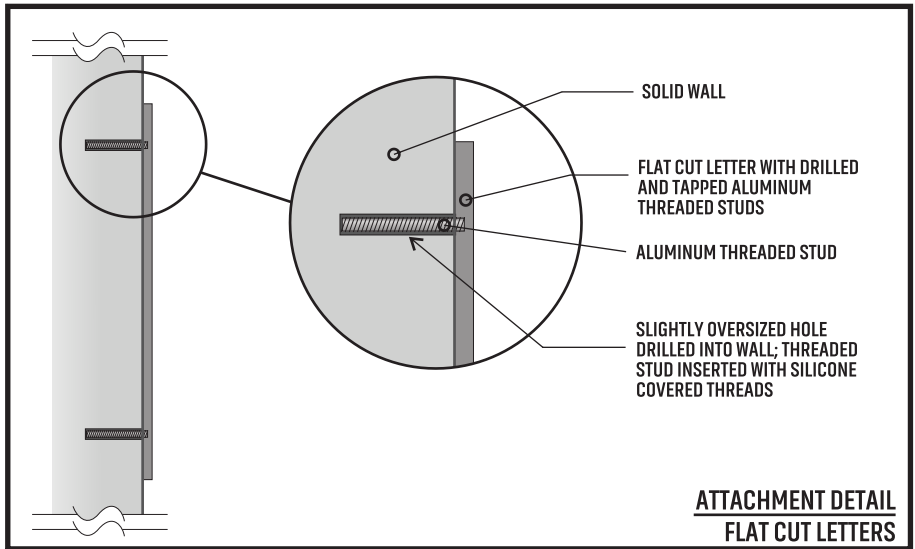

COMPLETION RENDERING

PLACEMENT #1



COMPLETION RENDERING

PLACEMENT #2



4496 Bents Dr., Unit A  
Windsor, CO 80550  
www.davincisign.com

Ft. Collins (970) 203-9292  
Cheyenne (307) 220-4316  
Denver (303) 573-7446  
Greeley (970) 353-8446

SALESPERSON: BEAU NELSON

DESIGN: J. VALASEK PROD. DESIGN:

Job Name  
THE RANGE AT STEAMBOAT

Address  
2305 MT. WERNER CIRCLE,  
STEAMBOAT SPRINGS, CO 80437

### Approvals

DaVinci Approval ☒ Date:

Customer Approval

☒ Without Changes ☐ With Changes As Noted

### Paint & Finish Colors

P1 FAUX BLACK TEXTURED PAINT

P2 PAINT TO MATCH WOOD FINISH

P3

P4

P5

### Film & Print Colors

F1

F2

F3

F4

F5

### Revisions

R1 SIGN TYPE A, ADDED RPC LETTER SETS

R2 SIGN TYPE A-F

R3

R4

R5

DESIGN # REV.# DATE

22-245 | R3 | 10.6

PAGE

9

OF:

9

© Copyright 2021 DaVinci Sign Systems



THIS SIGN IS INTENDED TO BE INSTALLED IN ACCORDANCE WITH THE REQUIREMENTS OF ARTICLE 600 OF THE NATIONAL ELECTRIC SIGN CODE. THE LOCATION OF THE DISCONNECT SWITCH AFTER INSTALLATION SHALL COMPLY WITH ARTICLE 600.6(A) (1) OF THE NATIONAL ELECTRIC SIGN CODE.



ALL SIGNAGE WILL REQUIRE 120V ELECTRICAL SERVICE OR AS INDICATED ON DRAWING.