


Z:\2016\16020\_SSRC Alpine Coaster Drawings\Struct\Walkway\16020\_Walkway\_Sheets.dwg, R-1, 5/7/2018 4:54:00 PM

# 1 ADA ACCESSIBLE RAMP PLAN - REVISED ENTIRELY


NOT A CERTIFIED PLAT-BASED ON SURVEY BY LANDMARK ENGINEERING DATED: 04.28.2016 & 07.28.2017



## 2 TYPICAL RAMP SECTION

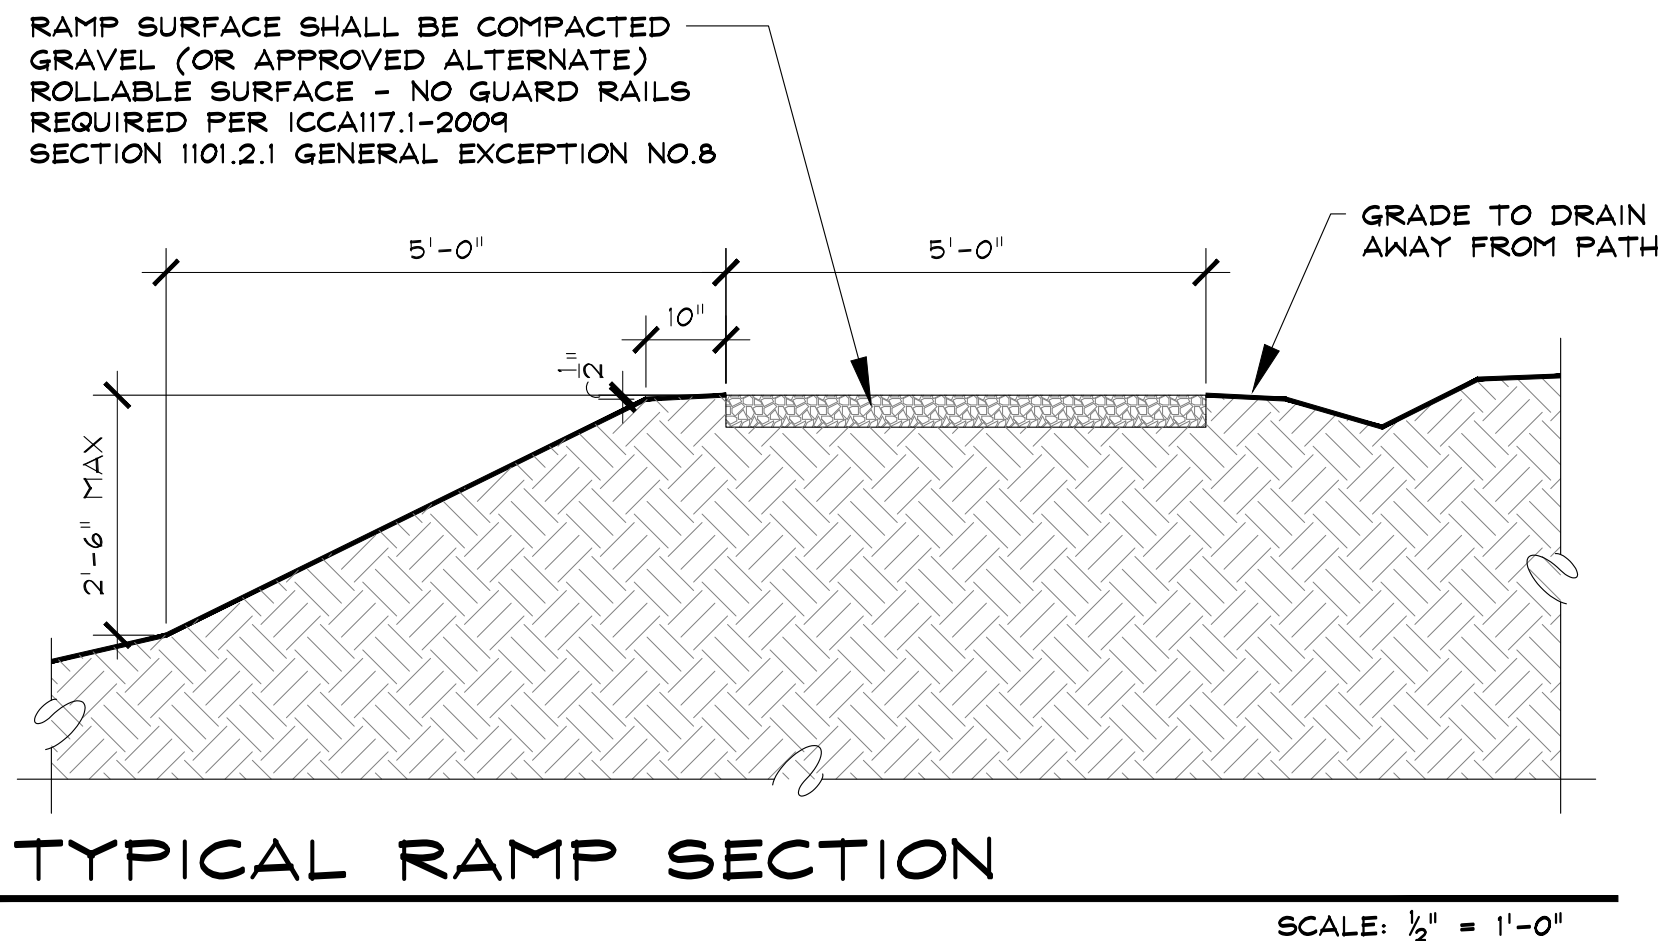

RCRBD

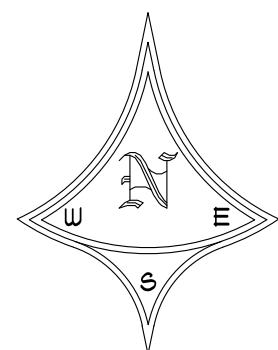

SCALE: 1" = 10'-0"

### ALPINE COASTER WALKWAY

2305 MT. WERNER CIRCLE  
STEAMBOAT SPRINGS, COLORADO  
AN ADA COMPLIANT WALKWAY FOR:  
SSRC - STEAMBOAT SKI & RESORT CORP.

#### ISSUE DATES

RCRBD PERMIT  
B-16-226  
CONCEPTUAL  
07.20.17  
CONSTRUCTION  
08.07.17  
REVISIONS  
05.07.18

DRAWN BY:  
SJM/JEM  
PROJECT # 16020

REVISED  
WALKWAY PLAN

7-1

SHEET 1 of 1

**SEAD**  
Steamboat Engineering & Architectural Design, Inc.  
2740 Acra Lane Suite 103 Steamboat Springs, CO 80487  
Phone: 970.871.9116 Fax: 970.871.9089  
Email: Steve@seadinc.com