

City of Steamboat Springs **Planning and Community Development APPROVED**

&11 &07. &2023

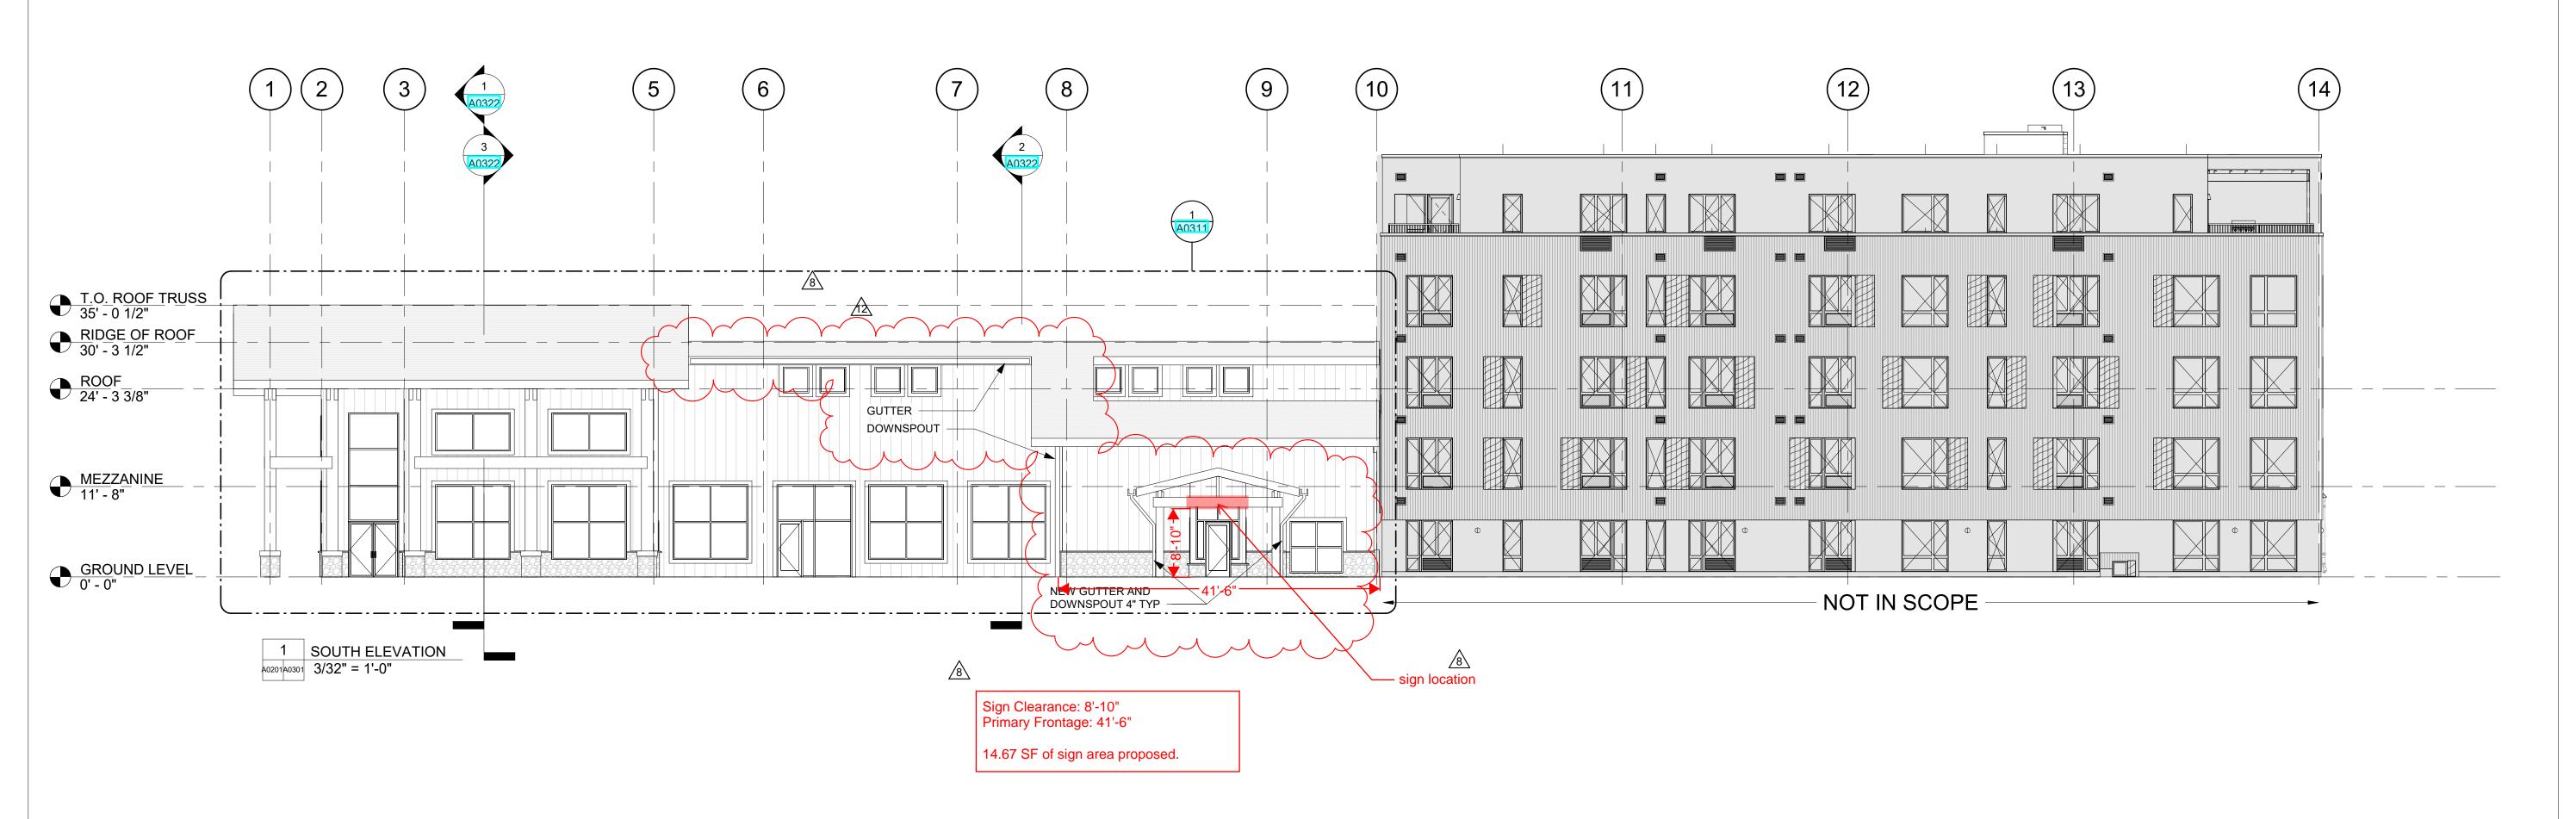

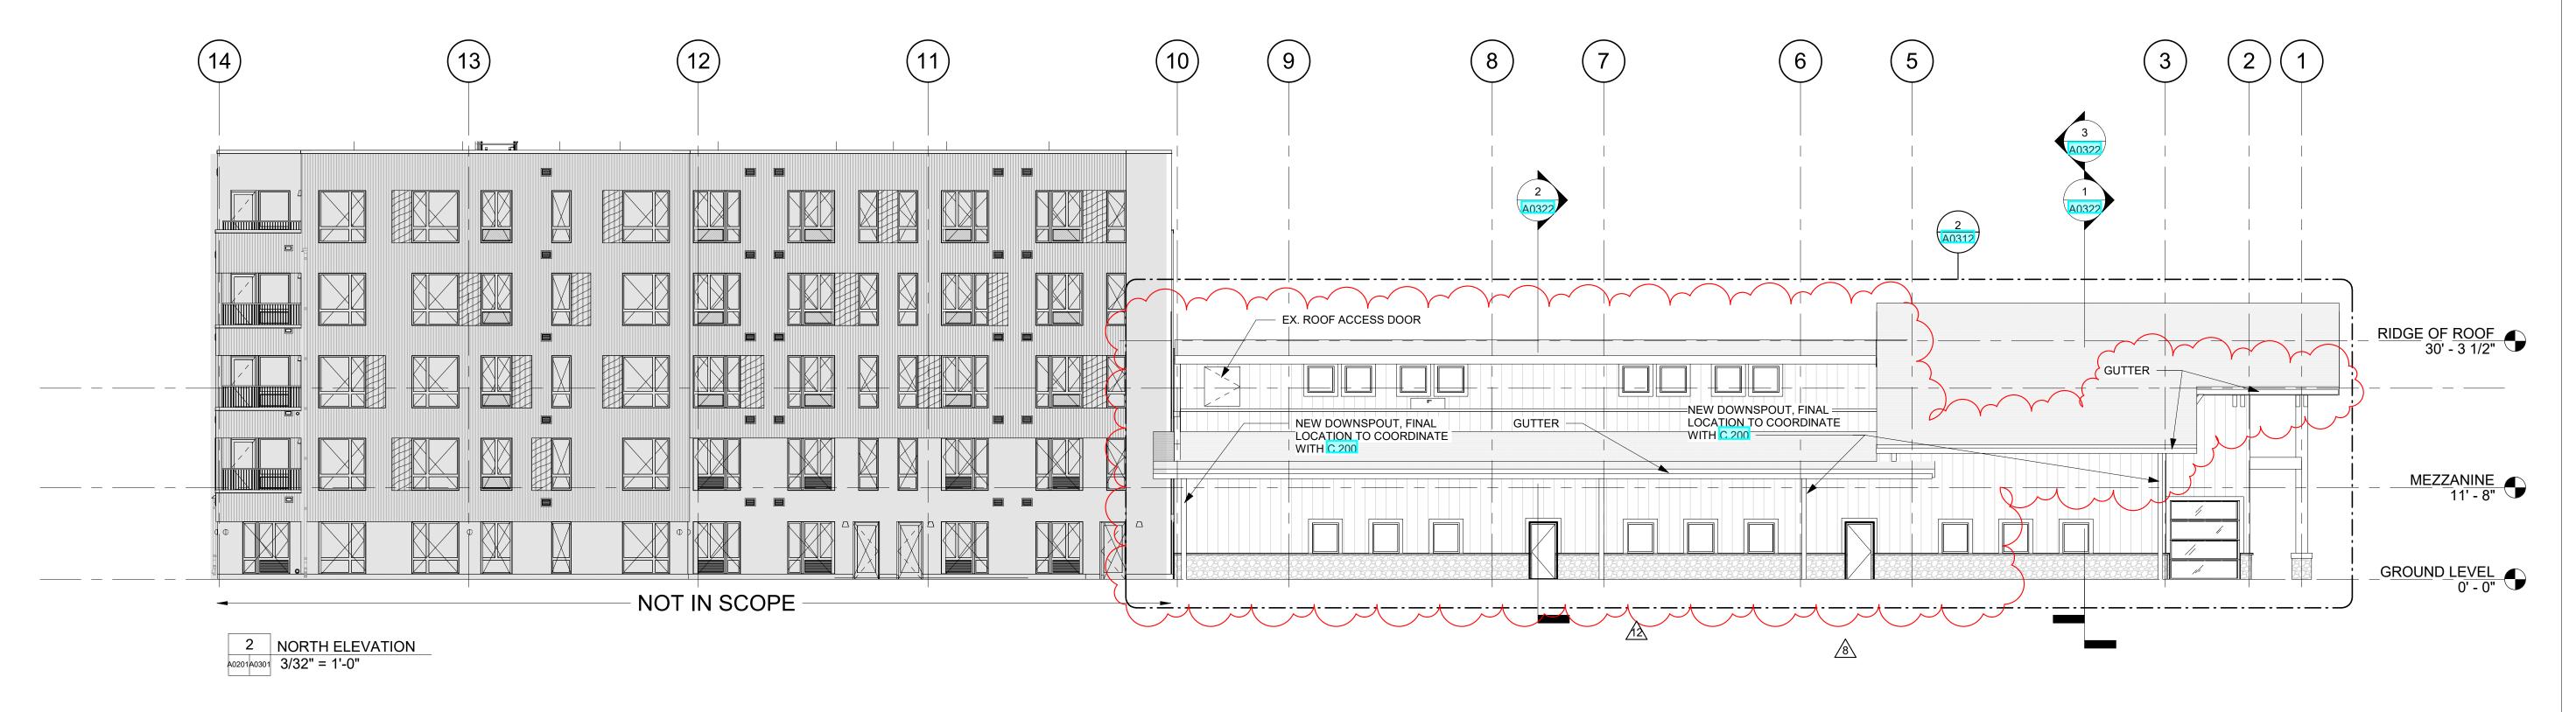

APPROVAL STAMPS:

12 07.20.23 ASI-017 8 02.06.23 REISSUED FOR PERMIT 1 07.23.21 DESIGN DEVELOPMENT SUBMISSIONS & REVISIONS

MAY REIGLER PROPERTIES
2201 Wisconsin Ave NW Suite 200
Washington, DC 20007
www.mayriegler.com

ARCHITECT



KEVIN & ASAKO SPERRY ARCHITECTURE 3318 N. Columbus Street Arlington, VA 22207 T.312.636.3248 / 312.636.4252 www.kasa-arch.com

GENERAL CONTRACTOR

CIVIL ENGINEER

LANDMARK ENGINEERING 141 9th Street, PO Box 774943 Steamboat Springs, CO 80477 T.970.871.9494

LANDSCAPE ARCHITECT

STRUCTURAL ENGINEER

KL&A ENGINEERS & BUILDERS 1717 Washington Ave. Golden, CO 80401 T. 303.384.9910

M.E.P. & F.P. ENGINEERS

BOULDER ENGINEERING 1717 15th Street Boulder, CO 80302 T. 303.444.6038

INTERIOR DESIGNER:

JOHNSON NATHAN STROHE 1600 Wynkoop St., Suite 100 Denver, CO 80202 T.303.892.7062

PROJECT LOCATION

STEAMBOAT BASECAMP **PARTIAL RENOVATION** AND TENANT FIT-OUT

1901 CURVE PLAZA STEAMBOAT SPRINGS, CO 80487 DRAWING TITLE

NORTH & SOUTH **ELEVATIONS**

DATE: 11/15/21 DRAWN BY:

CHECKED BY:

PROJECT NO:

A0301