



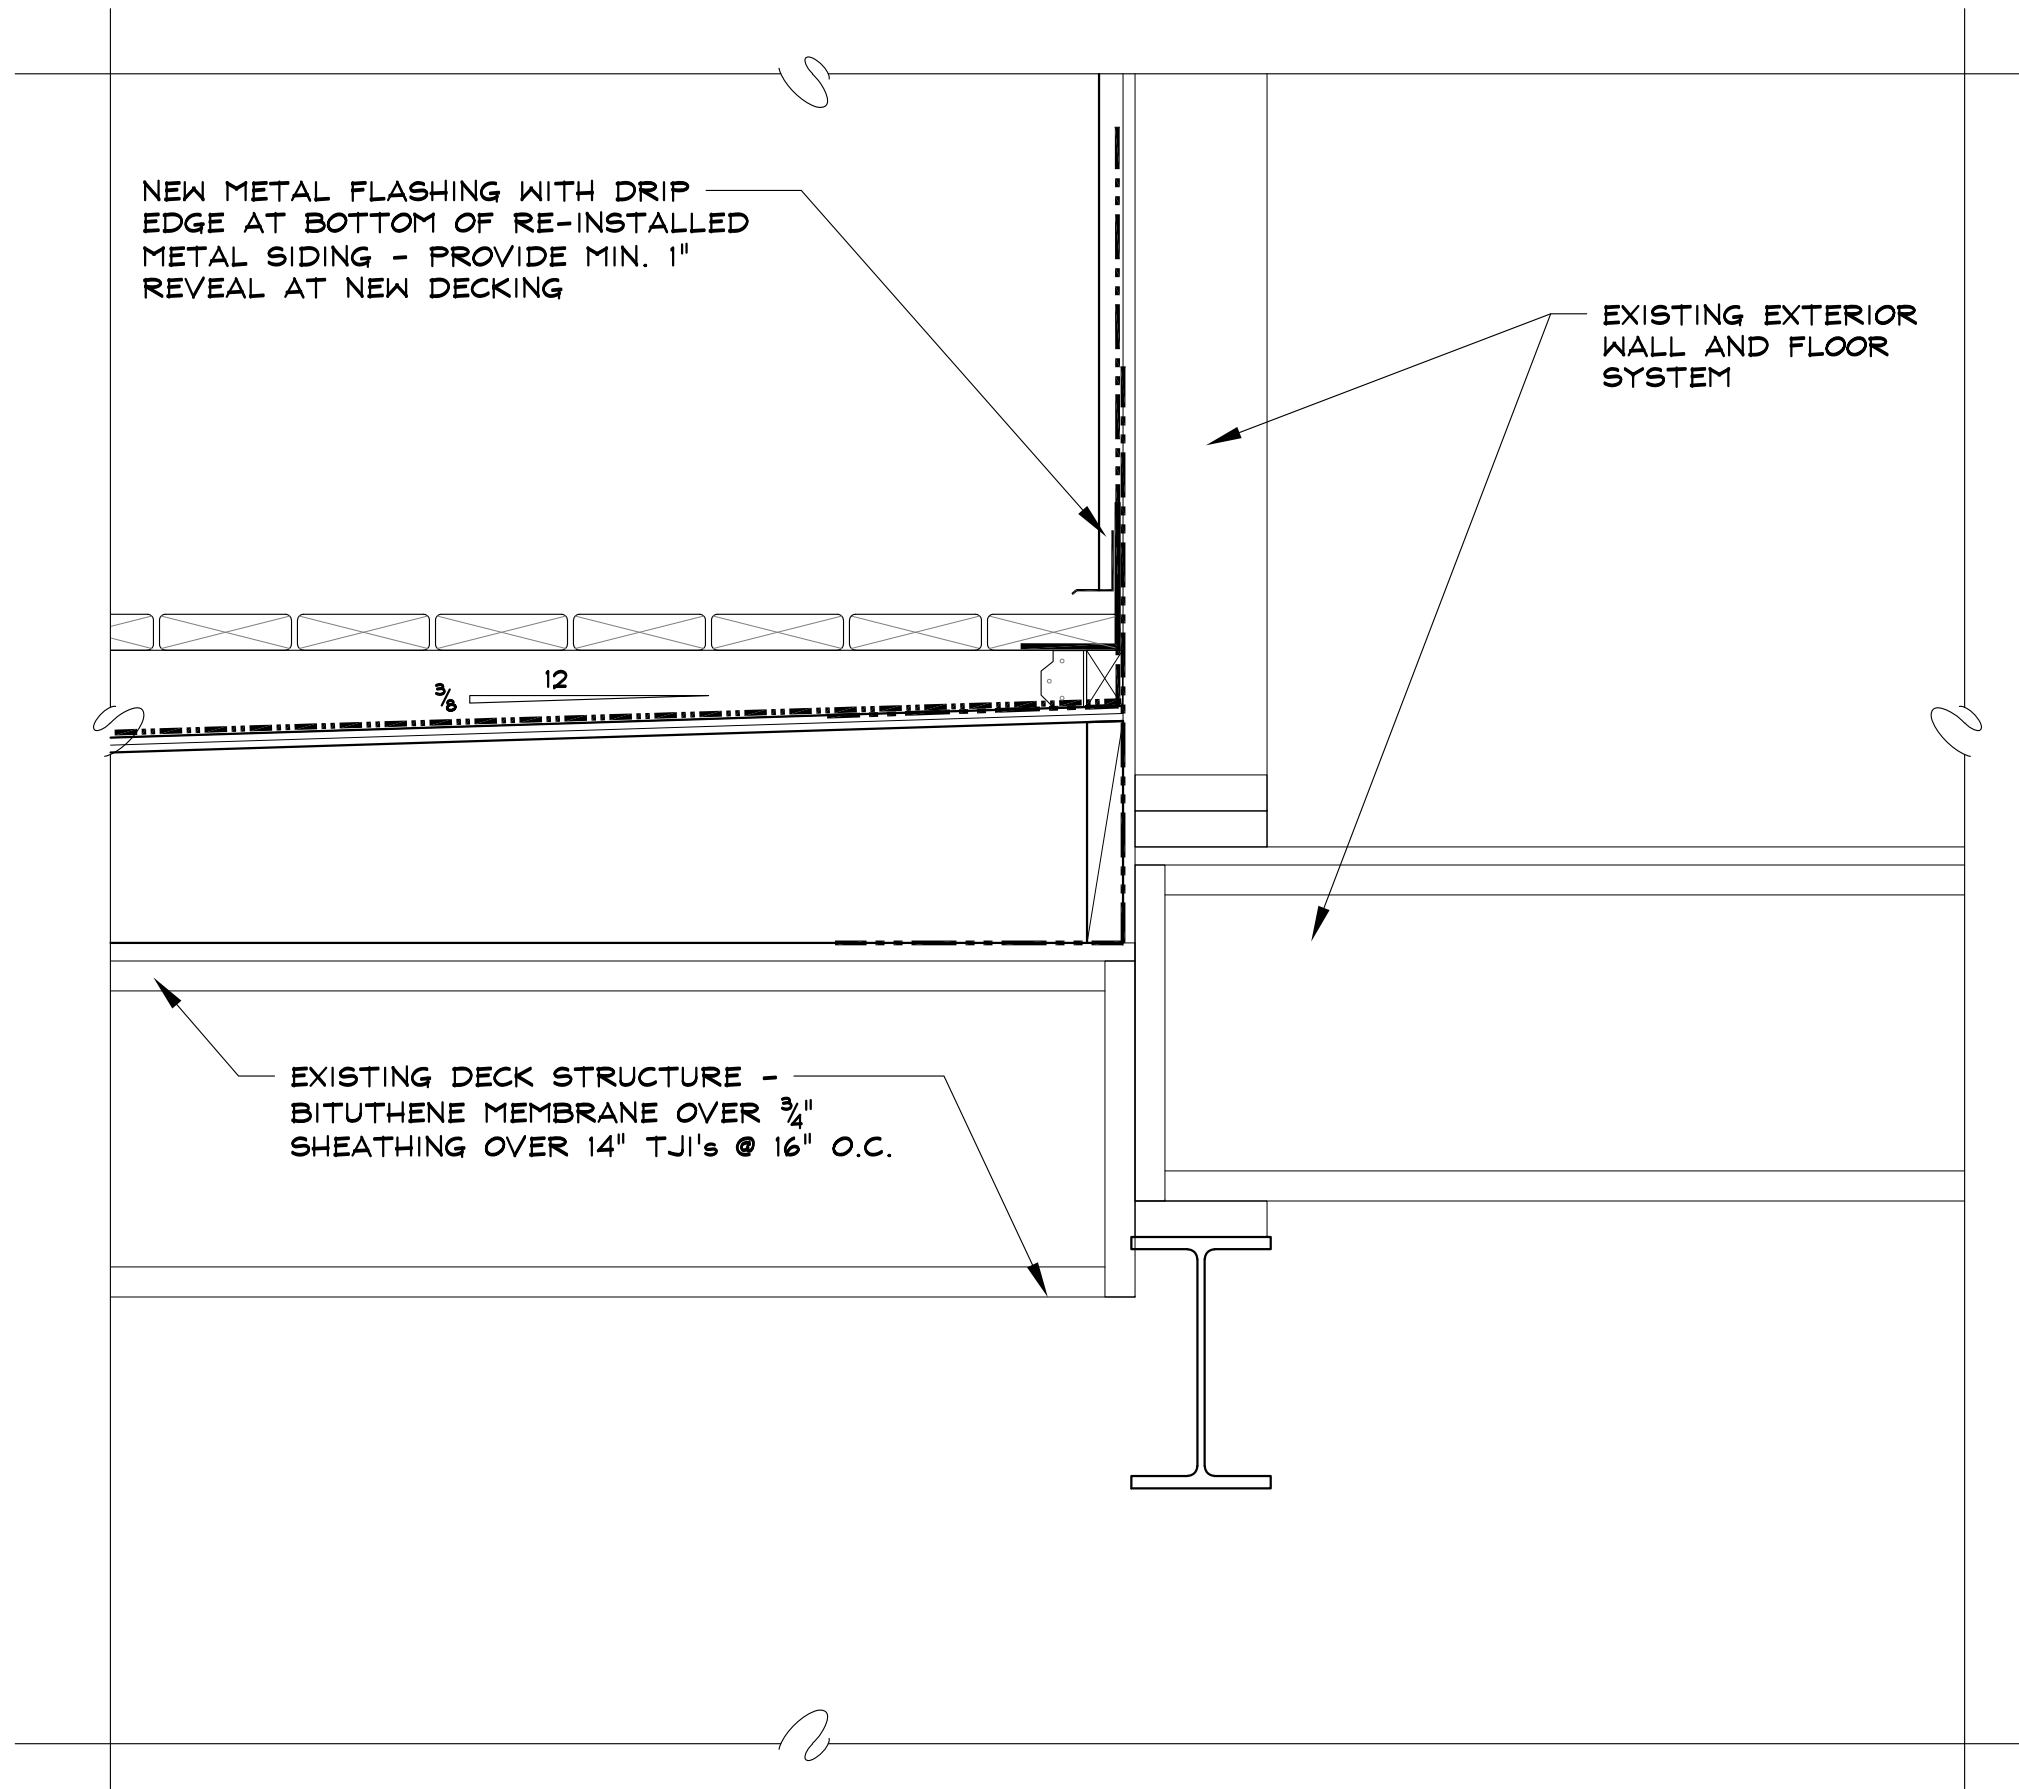


④ TYPICAL SIDEWALL FLASHING - STEP 4
TYPICAL - TO BE COMPLETED AFTER DEMOLITION - REFER TO SHEETS AD-1 & S-1 DATED 05-23-18

SCALE: 1 1/2" = 1'-0"

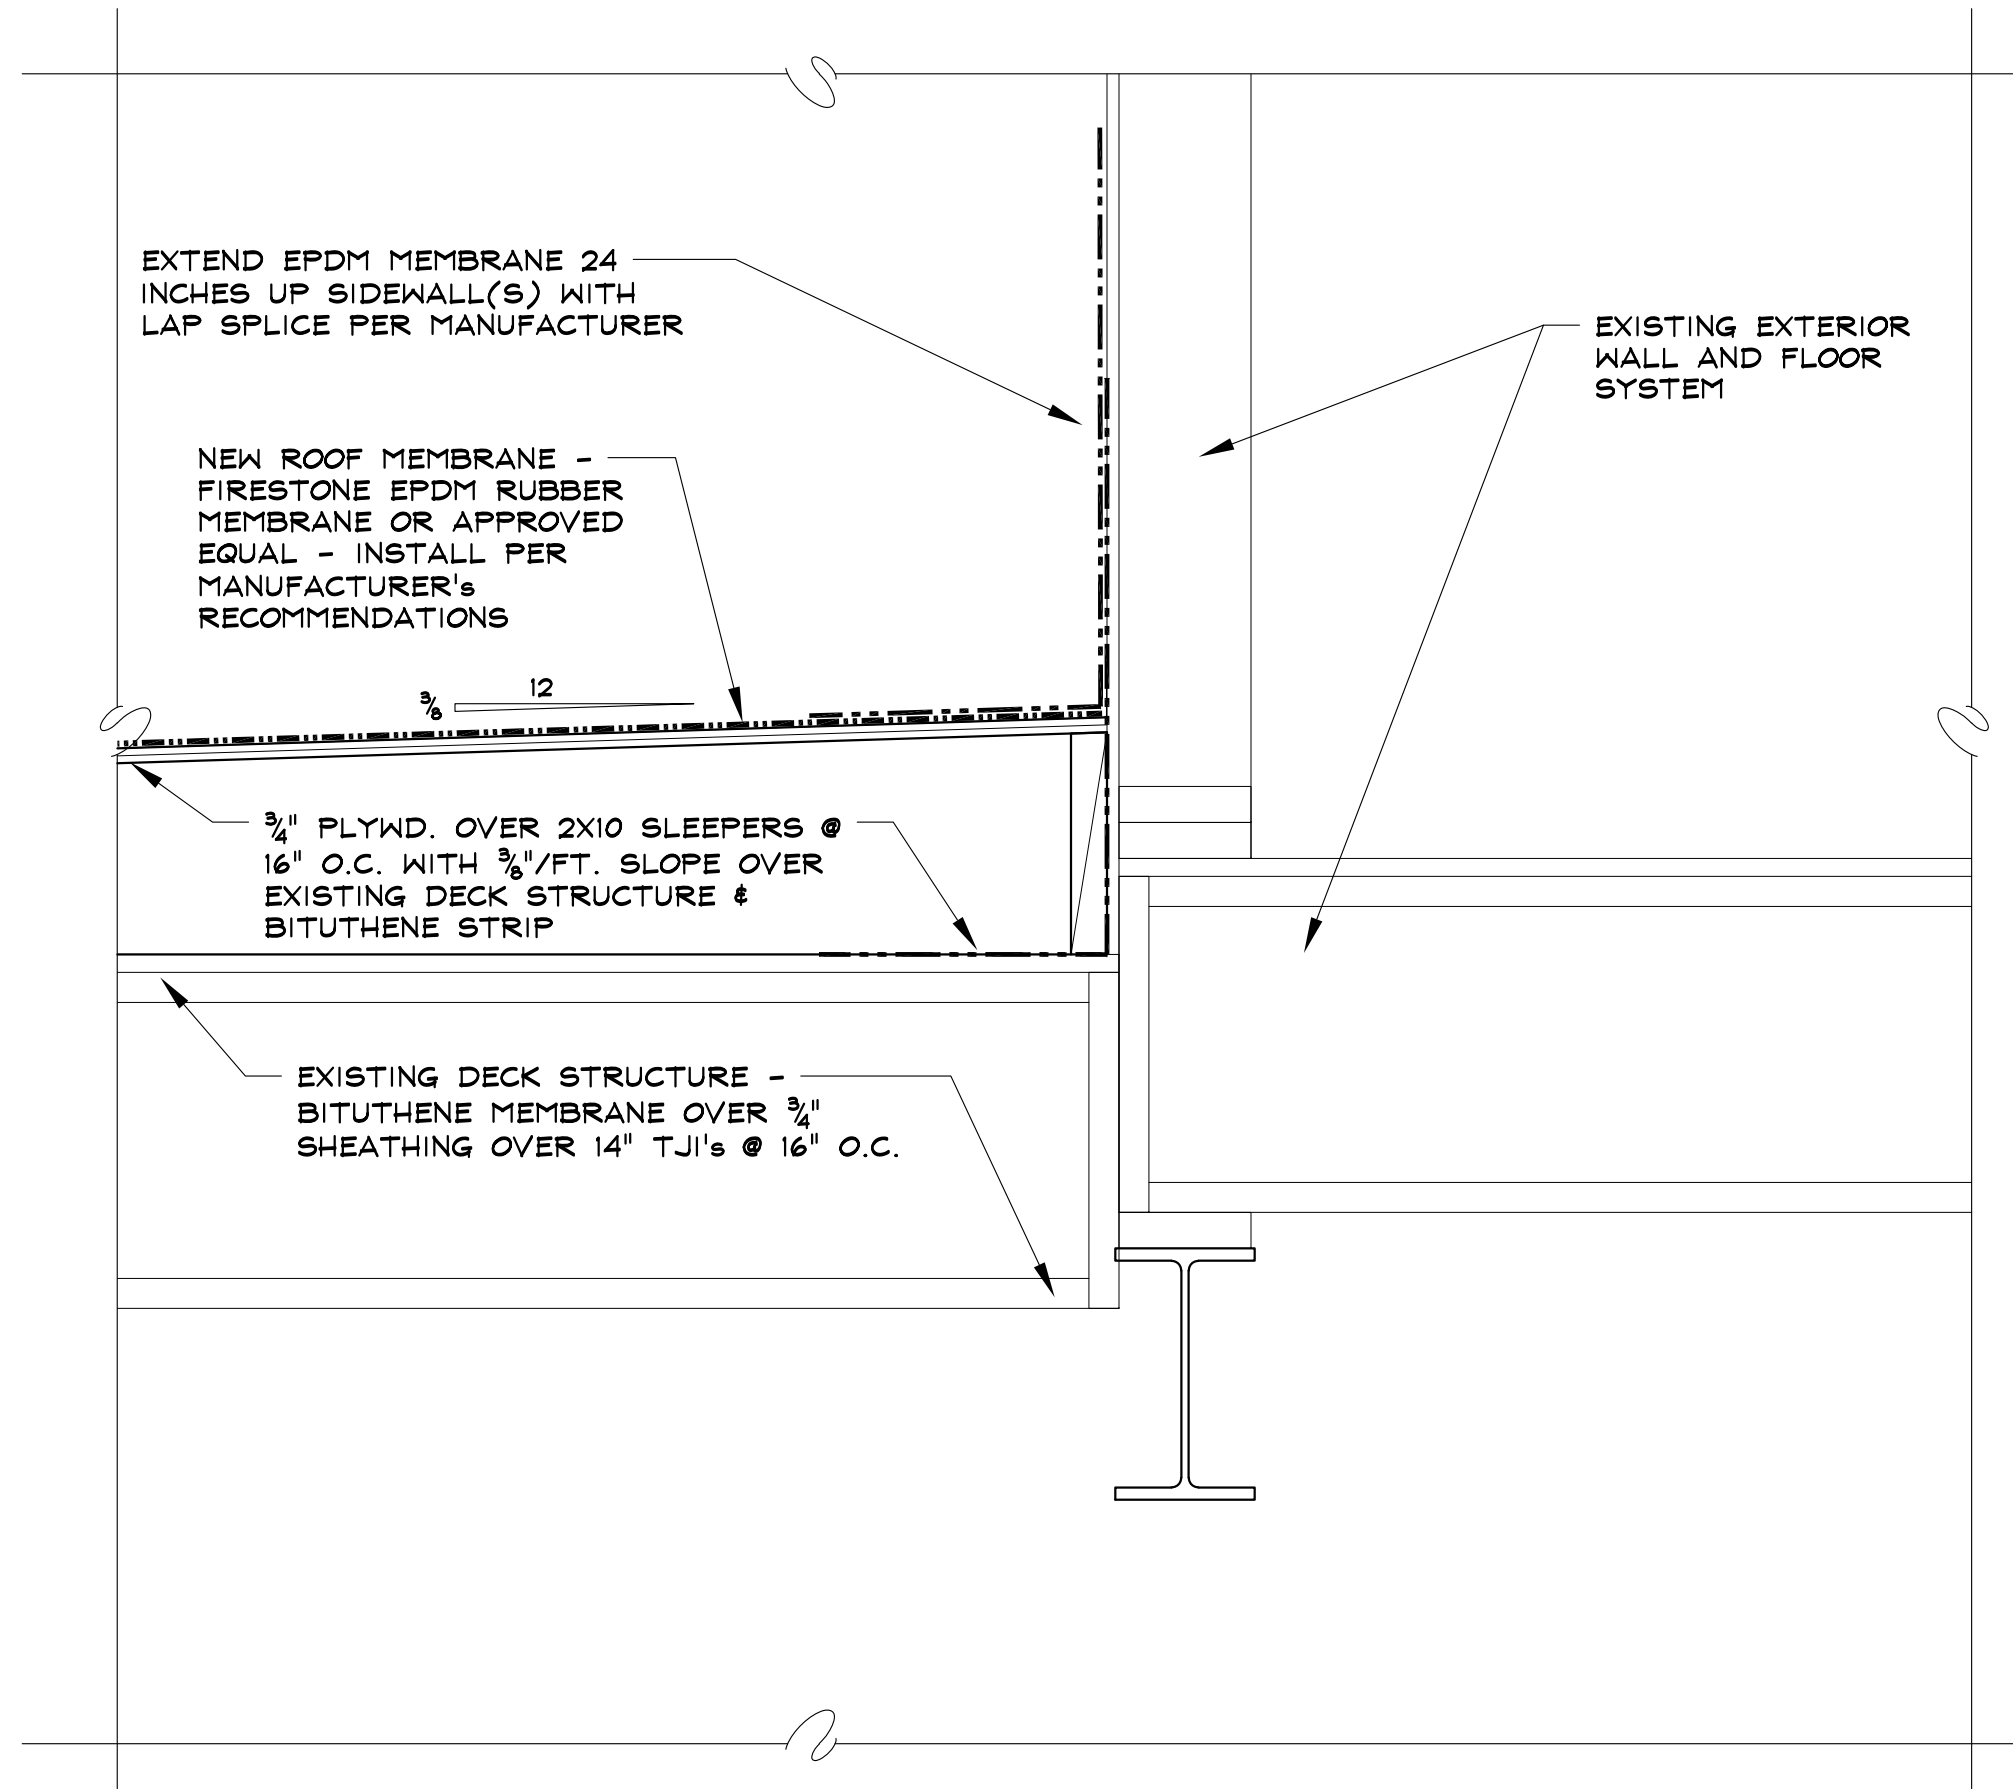


② TYPICAL SIDEWALL FLASHING - STEP 2
TYPICAL - TO BE COMPLETED AFTER DEMOLITION - REFER TO SHEETS AD-1 & S-1 DATED 05-23-18

SCALE: 1 1/2" = 1'-0"

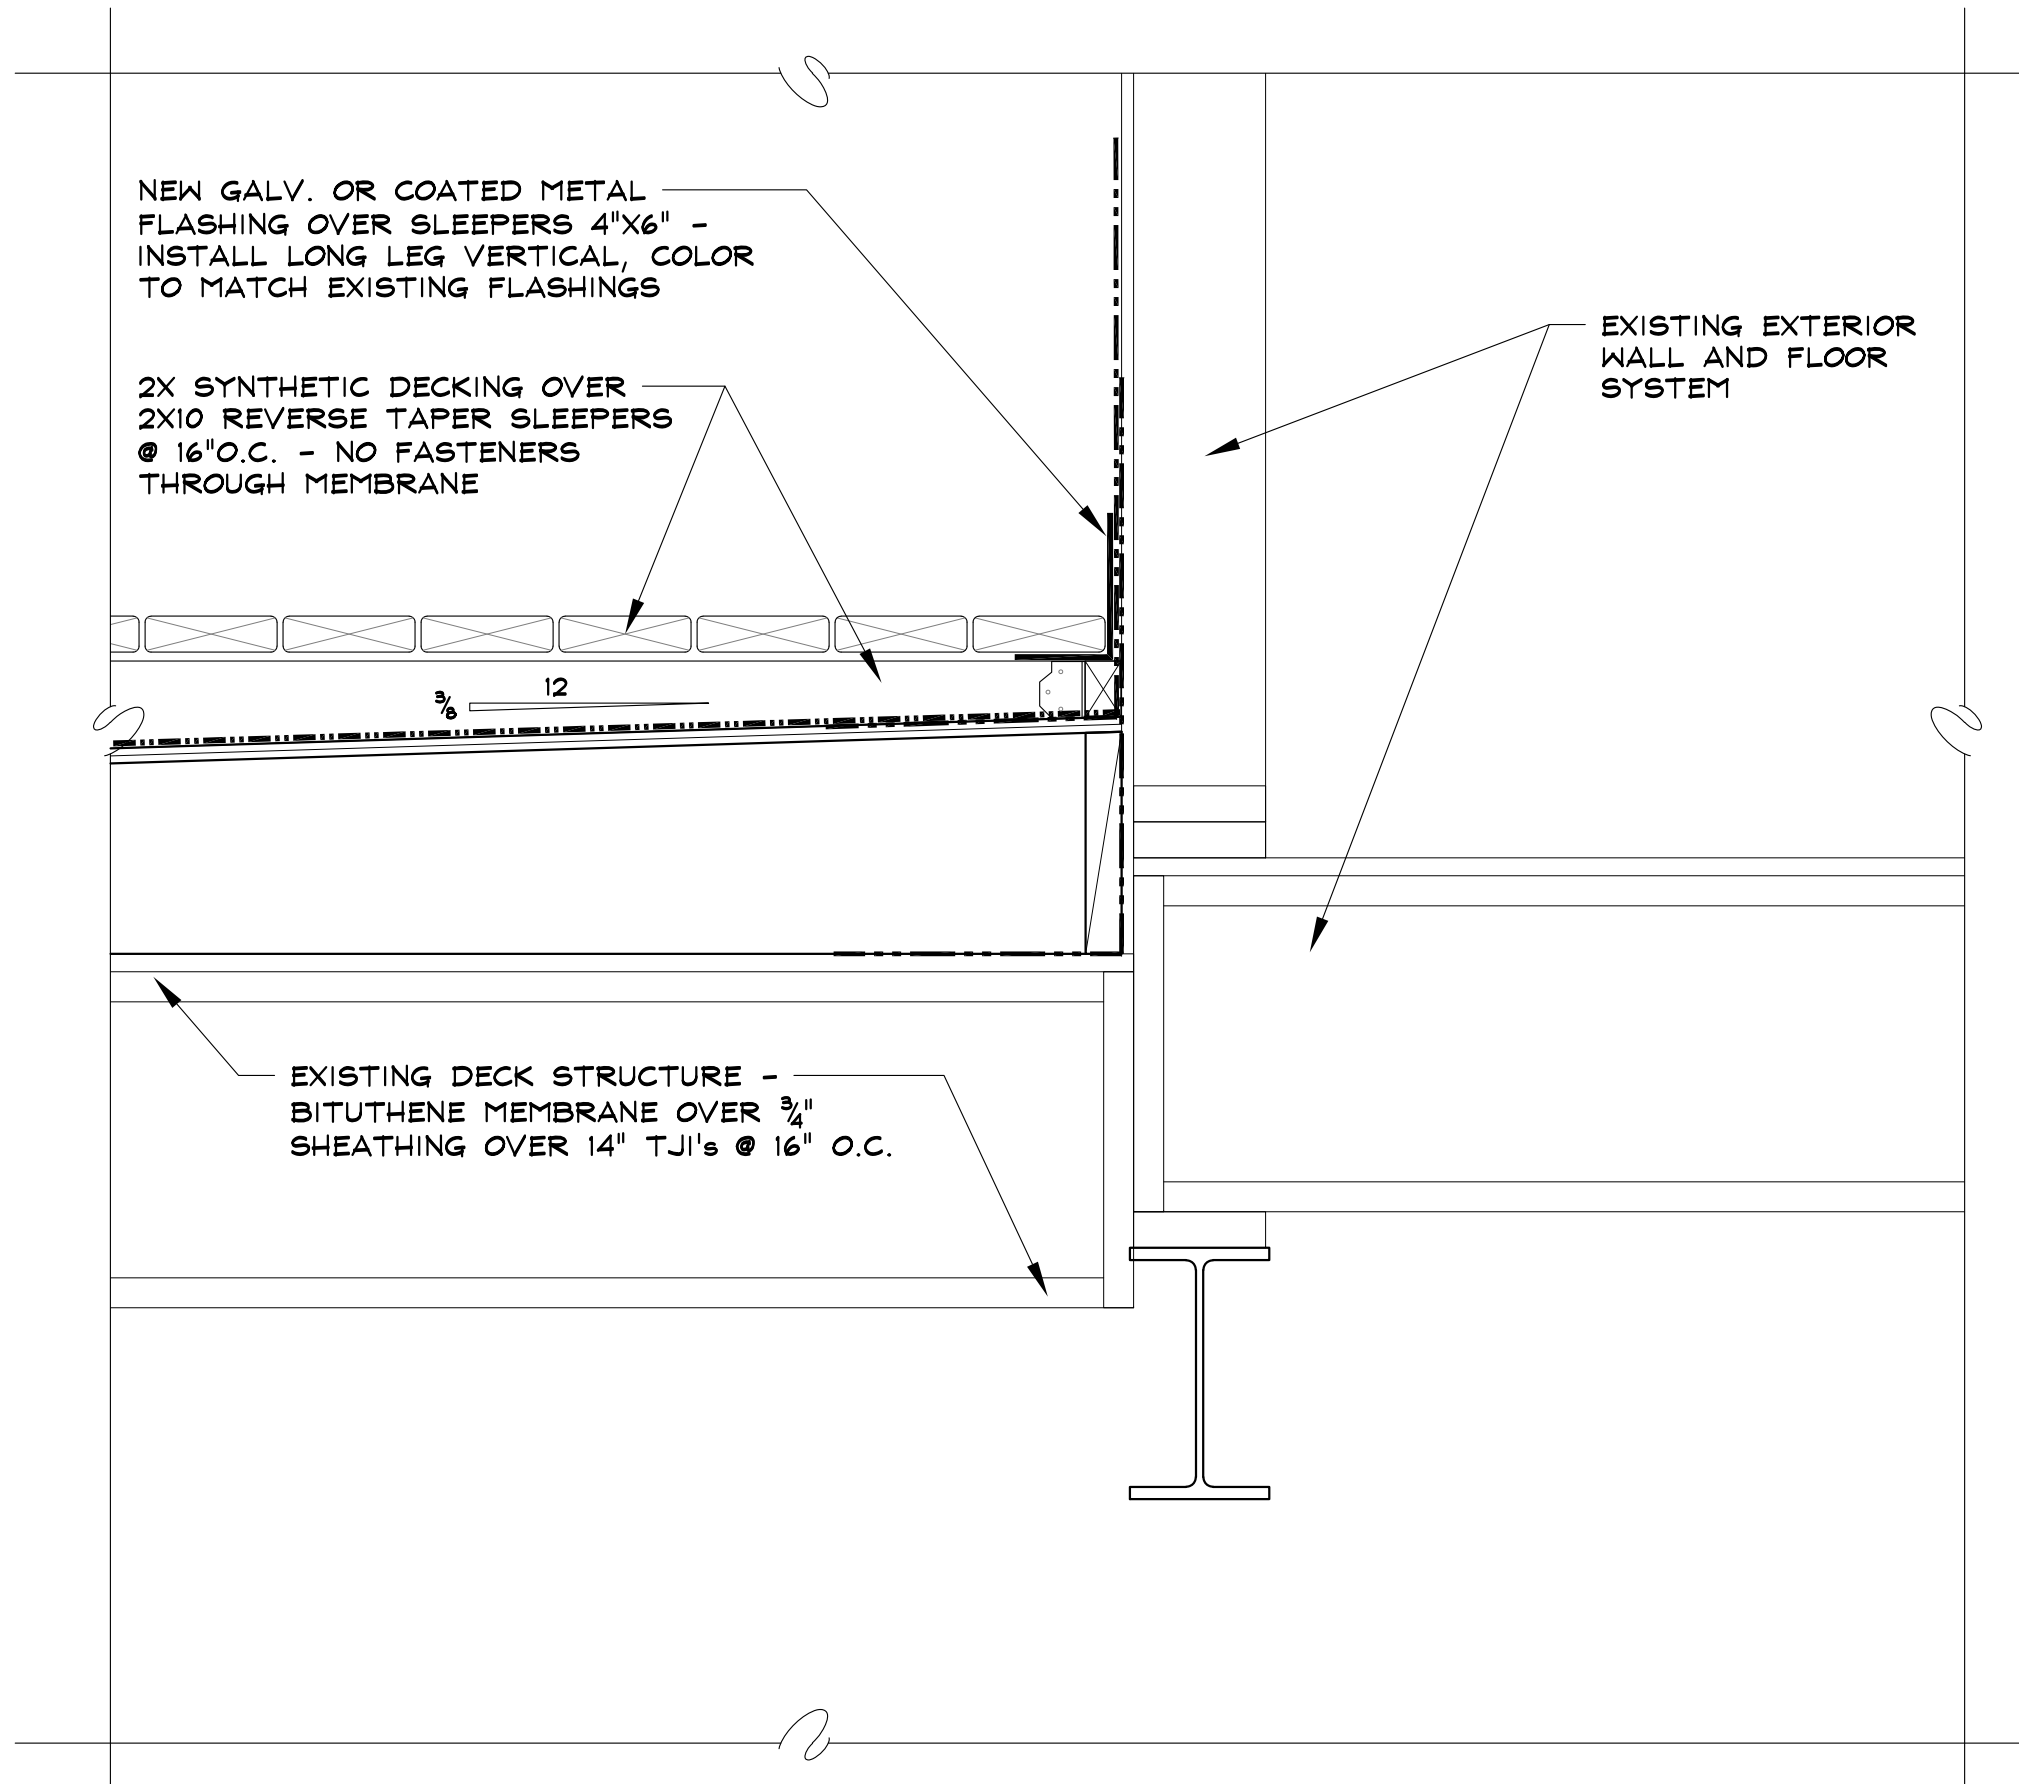

③ TYPICAL SIDEWALL FLASHING - STEP 3
TYPICAL - TO BE COMPLETED AFTER DEMOLITION - REFER TO SHEETS AD-1 & S-1 DATED 05-23-18



SCALE: 1 1/2" = 1'-0"

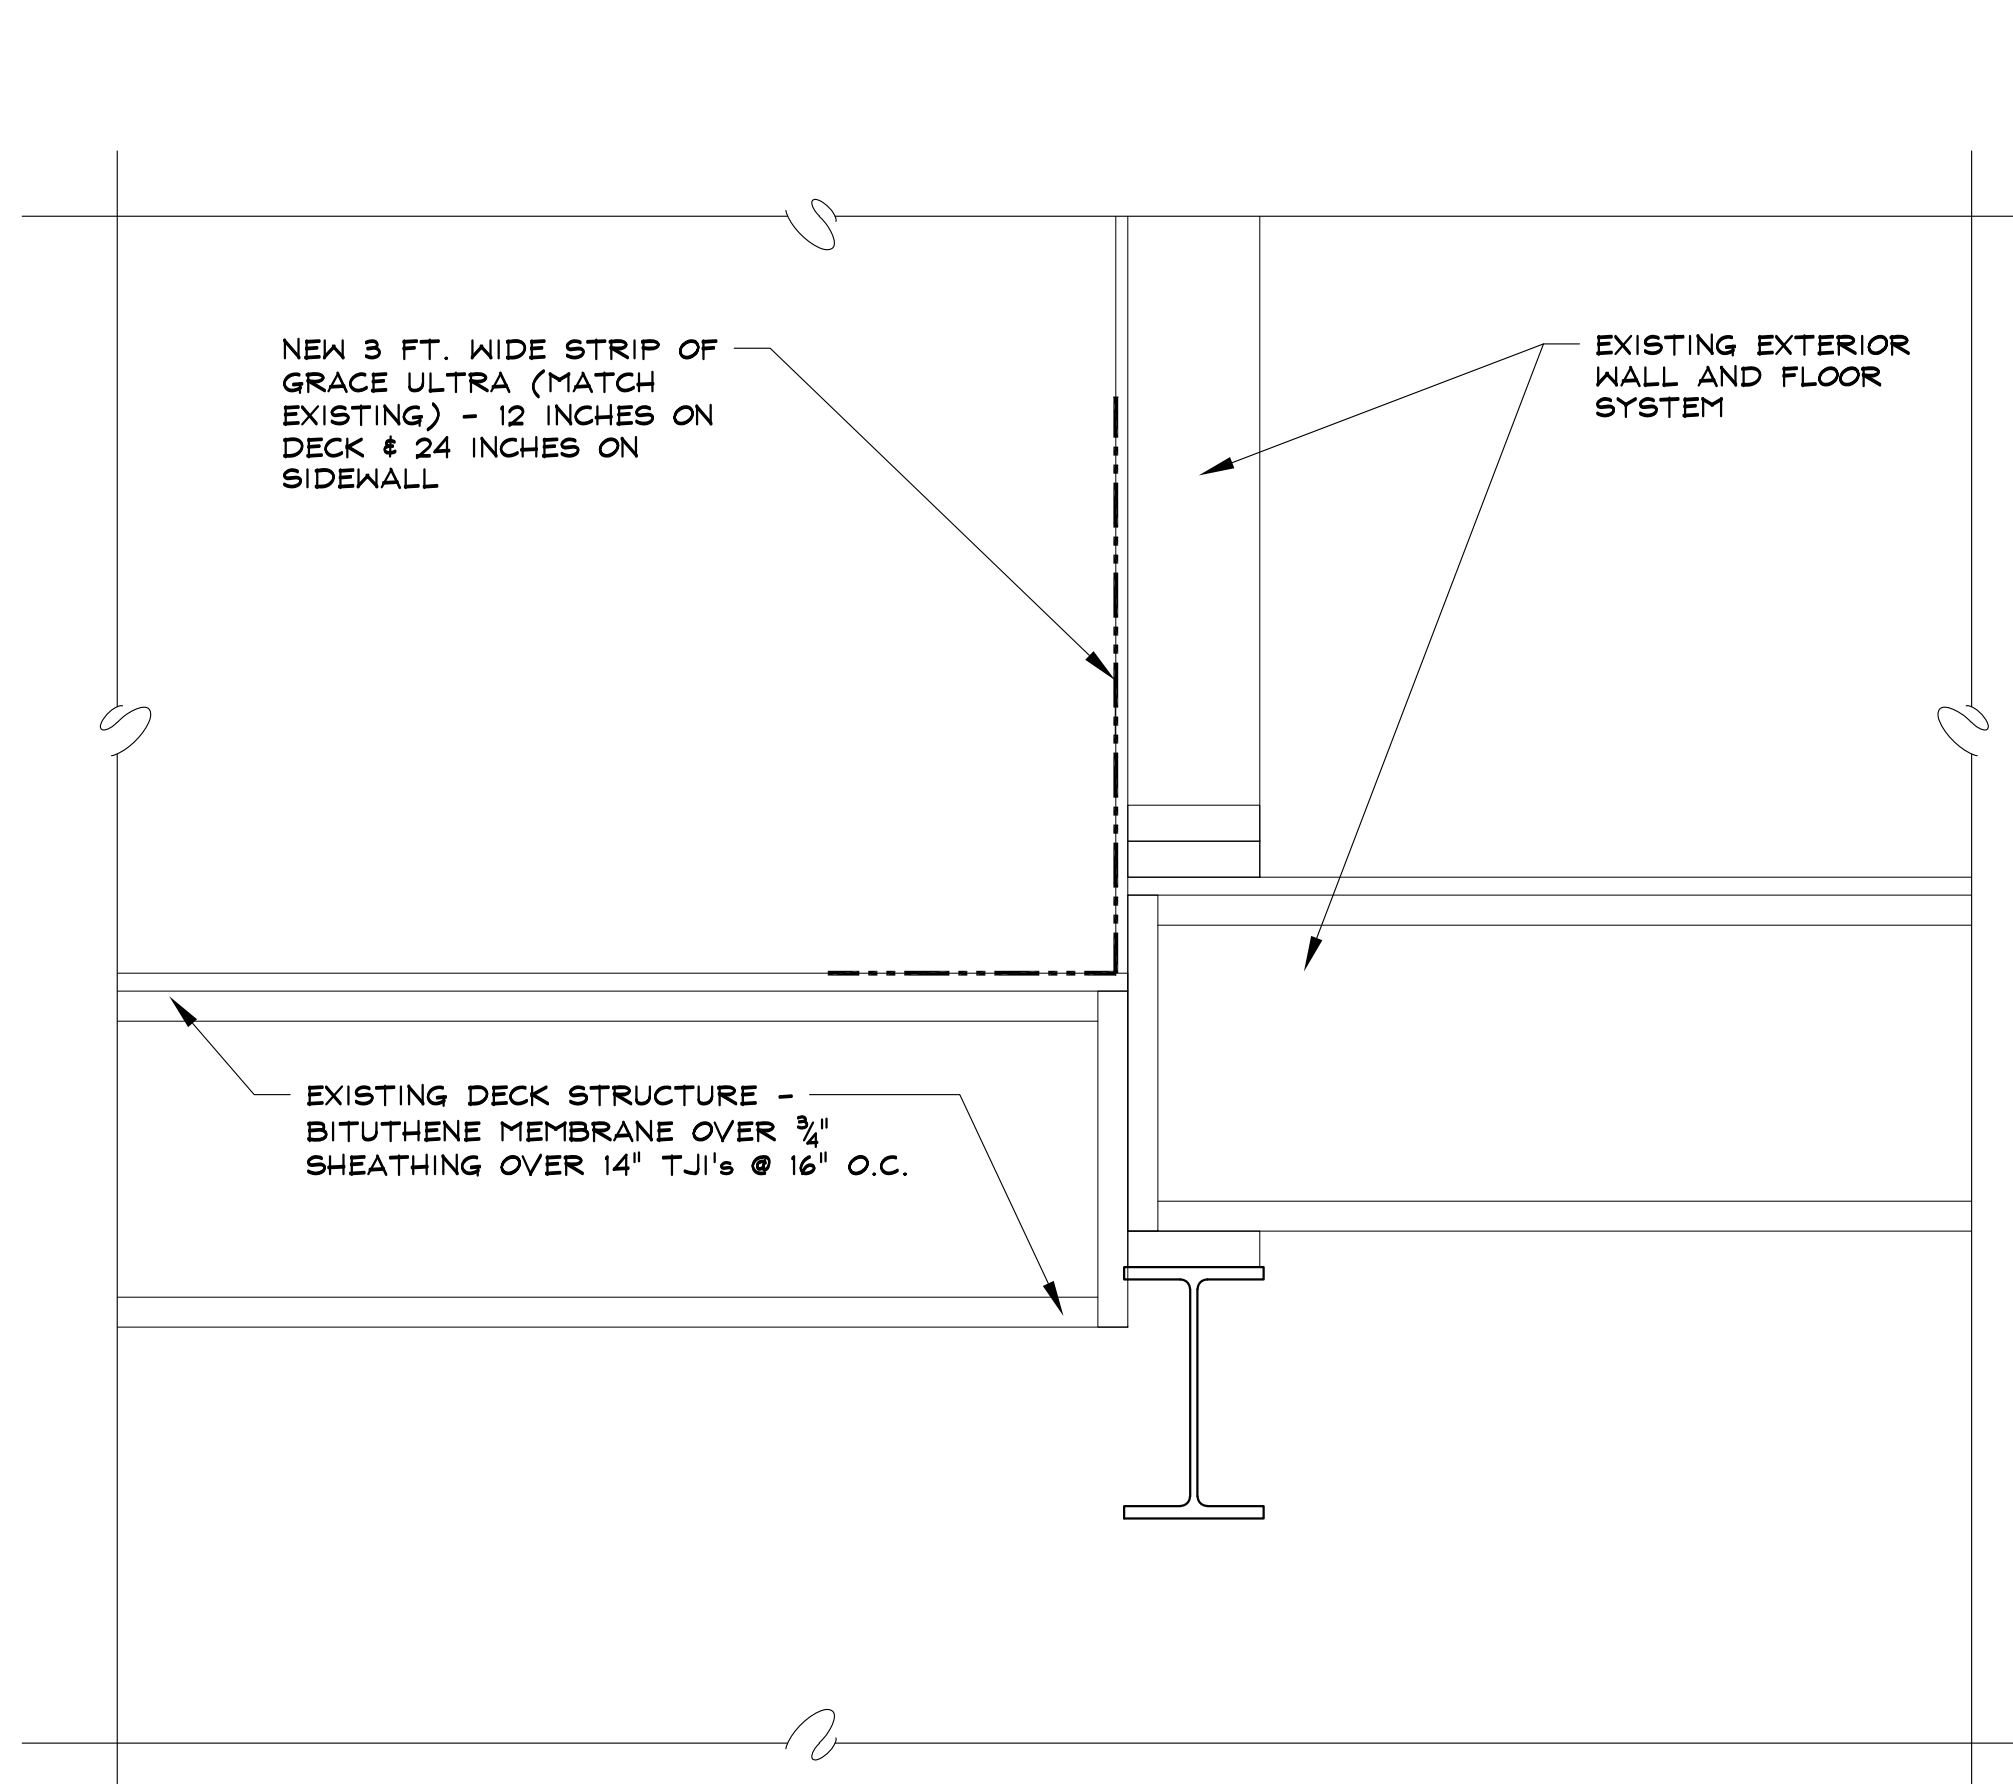

① TYPICAL SIDEWALL FLASHING - STEP 1
TYPICAL - TO BE COMPLETED AFTER DEMOLITION - REFER TO SHEETS AD-1 & S-1 DATED 05-23-18

SCALE: 1 1/2" = 1'-0"

RCRBD
Record Set

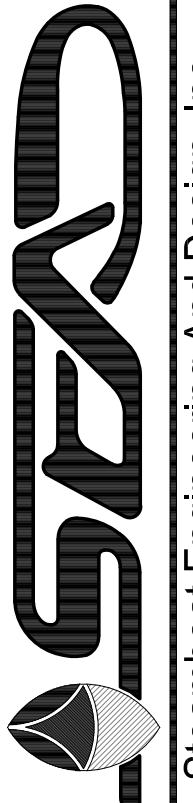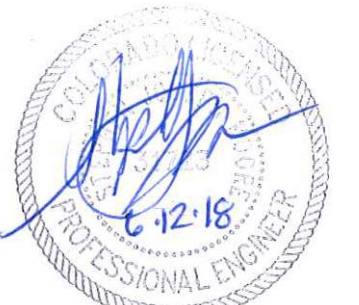

Steamboat Engineering And Design, Inc.
2740 Acre Lane Suite 'E' Steamboat Springs, CO 80487
Phone: 970 . 871 . 9101 Fax: 970 . 871 . 9089
E-mail: info@seadinc.com

RIVERFRONT PARK HOA

1955 BRIDGE LANE, SUITE 2100
STEAMBOAT SPRINGS, COLORADO

A DECK REPAIR FOR:
BUILDING 1 - COLORADO PUBLIC DEFENDER'S OFFICE

ISSUE DATES

FINAL REVIEW:
05 . 17 . 18
PERMIT:
05 . 23 . 18
ADDENDUM 1:
06 . 12 . 18

DRAWN BY: SJM
PROJECT # 17075
SIDEWALL
FLASHING
DETAILS

S-2

SHEET 1 of 1