


MONUMENT DETAIL
SCALE: 3/8" = 1'-0"

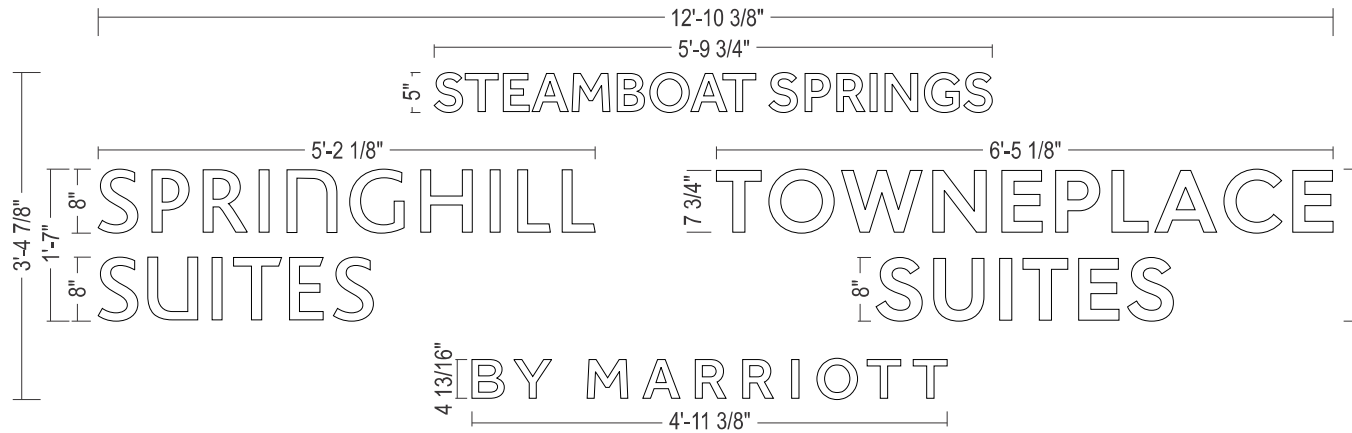

Boxed Sign
Area = 43.7 SF


PIN-MOUNT LETTER DETAILS
SCALE: 1/2" = 1'-0"

2


SOUTH WEST ELEVATION

SCALE: 1/64" = 1'-0"


CHANNEL LETTERS SHOWN ON EXISTING WALL COLOR OR AS NOTED ON ELEVATIONS.
CUSTOMER TO VERIFY WALL COLOR PRIOR TO PRODUCTION

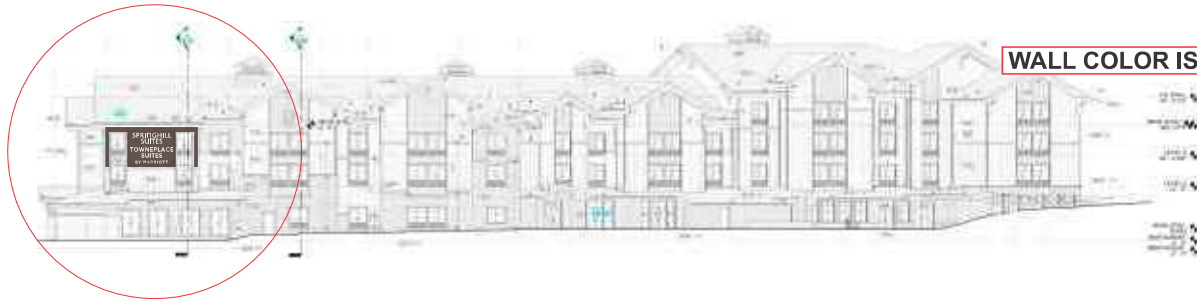


WALL COLOR IS ROASTED WALL NUT

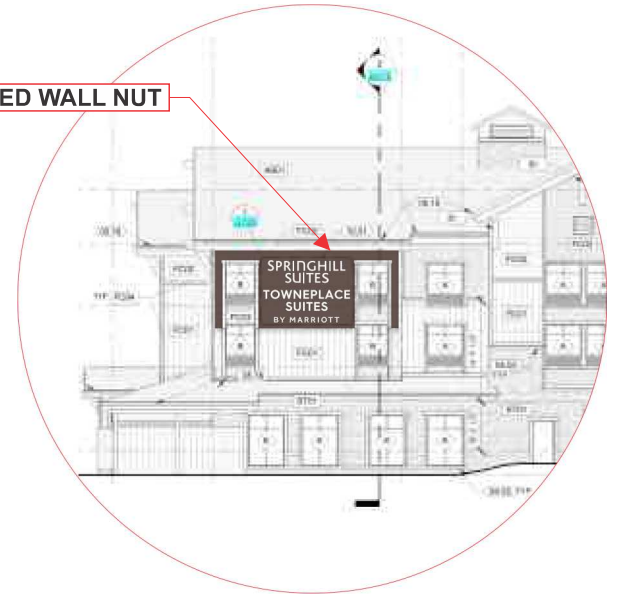

CLOSE UP VIEW
SCALE: 1/32" = 1'-0"

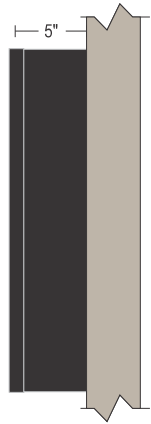

LETTER PROFILE
NOT TO SCALE

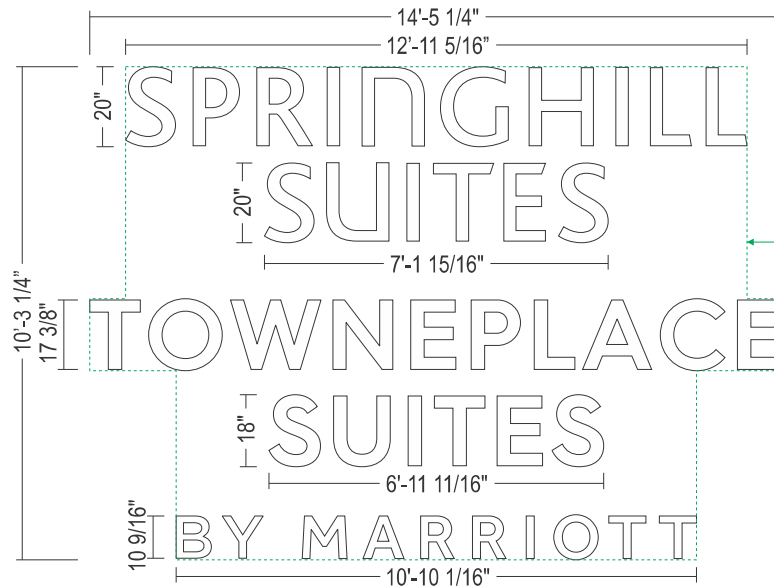

12-LINE BOXED SIGN AREA: 126.89 SQ FT



CUSTOM CHANNEL LETTER DETAILS
SCALE: 1/4" = 1'-0"




EAST ELEVATION

SCALE: 1/32" = 1'-0"

CHANNEL LETTERS SHOWN ON EXISTING WALL COLOR OR AS NOTED ON ELEVATIONS.
CUSTOMER TO VERIFY WALL COLOR PRIOR TO PRODUCTION

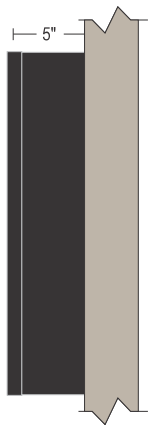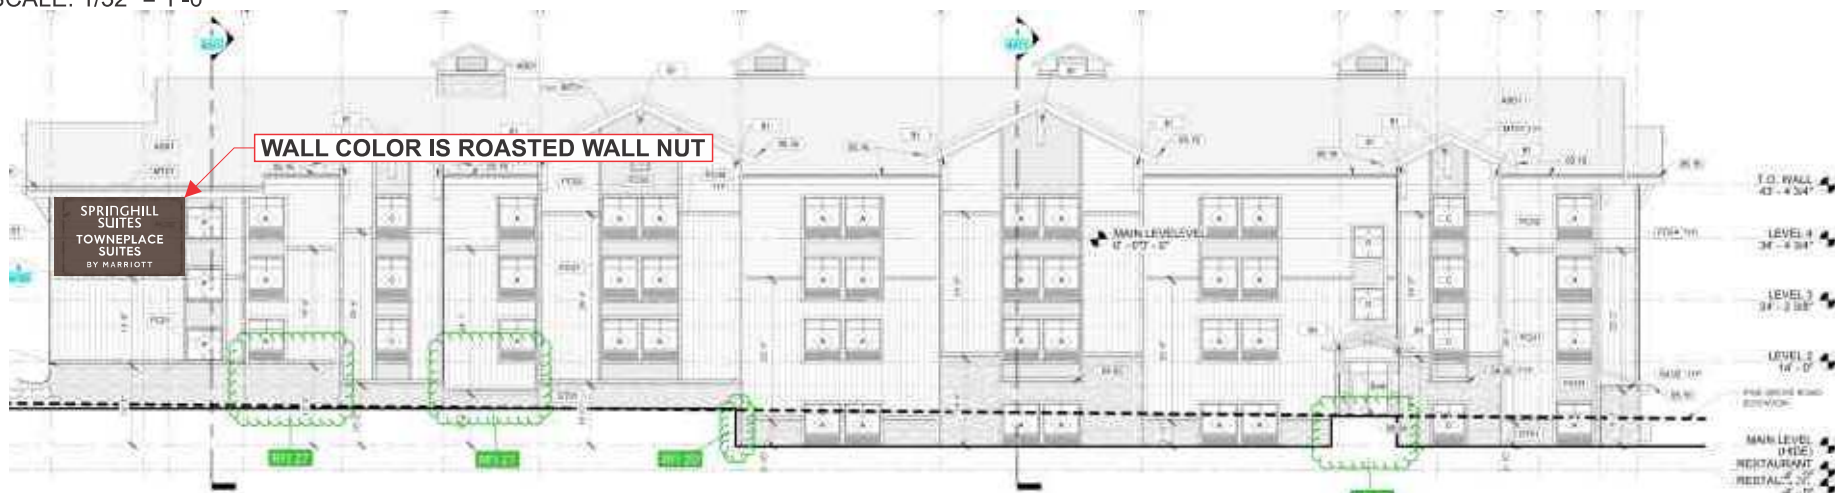

LETTER PROFILE
NOT TO SCALE

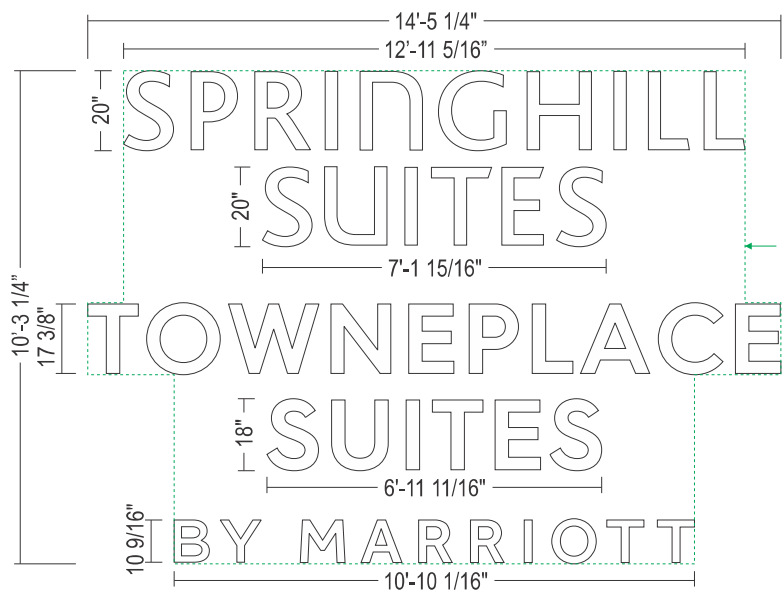

12-LINE BOXED SIGN AREA: 126.89 SQ FT

CUSTOM CHANNEL LETTER DETAILS
SCALE: 1/4" = 1'-0"

