



Job #: 200 Sundance Ct. Unit B #2509
Performed by ACDC - MC for:
Michael Chiartano
10186 Mt. Lincoln Dr.
Colorado Springs, CO

michael@chiartanoeg.com



All Climate Design Company
Phone: 970-640-2119
Allclimatedesigncompany@gmail.com

Scale: 1 : 194
Page 1
Right-Suite® Universal 2024
24.0.02 RSU24246
2024-Oct-10 13:21:13
...nce Ct. Unit B #2509 Radiant.rup

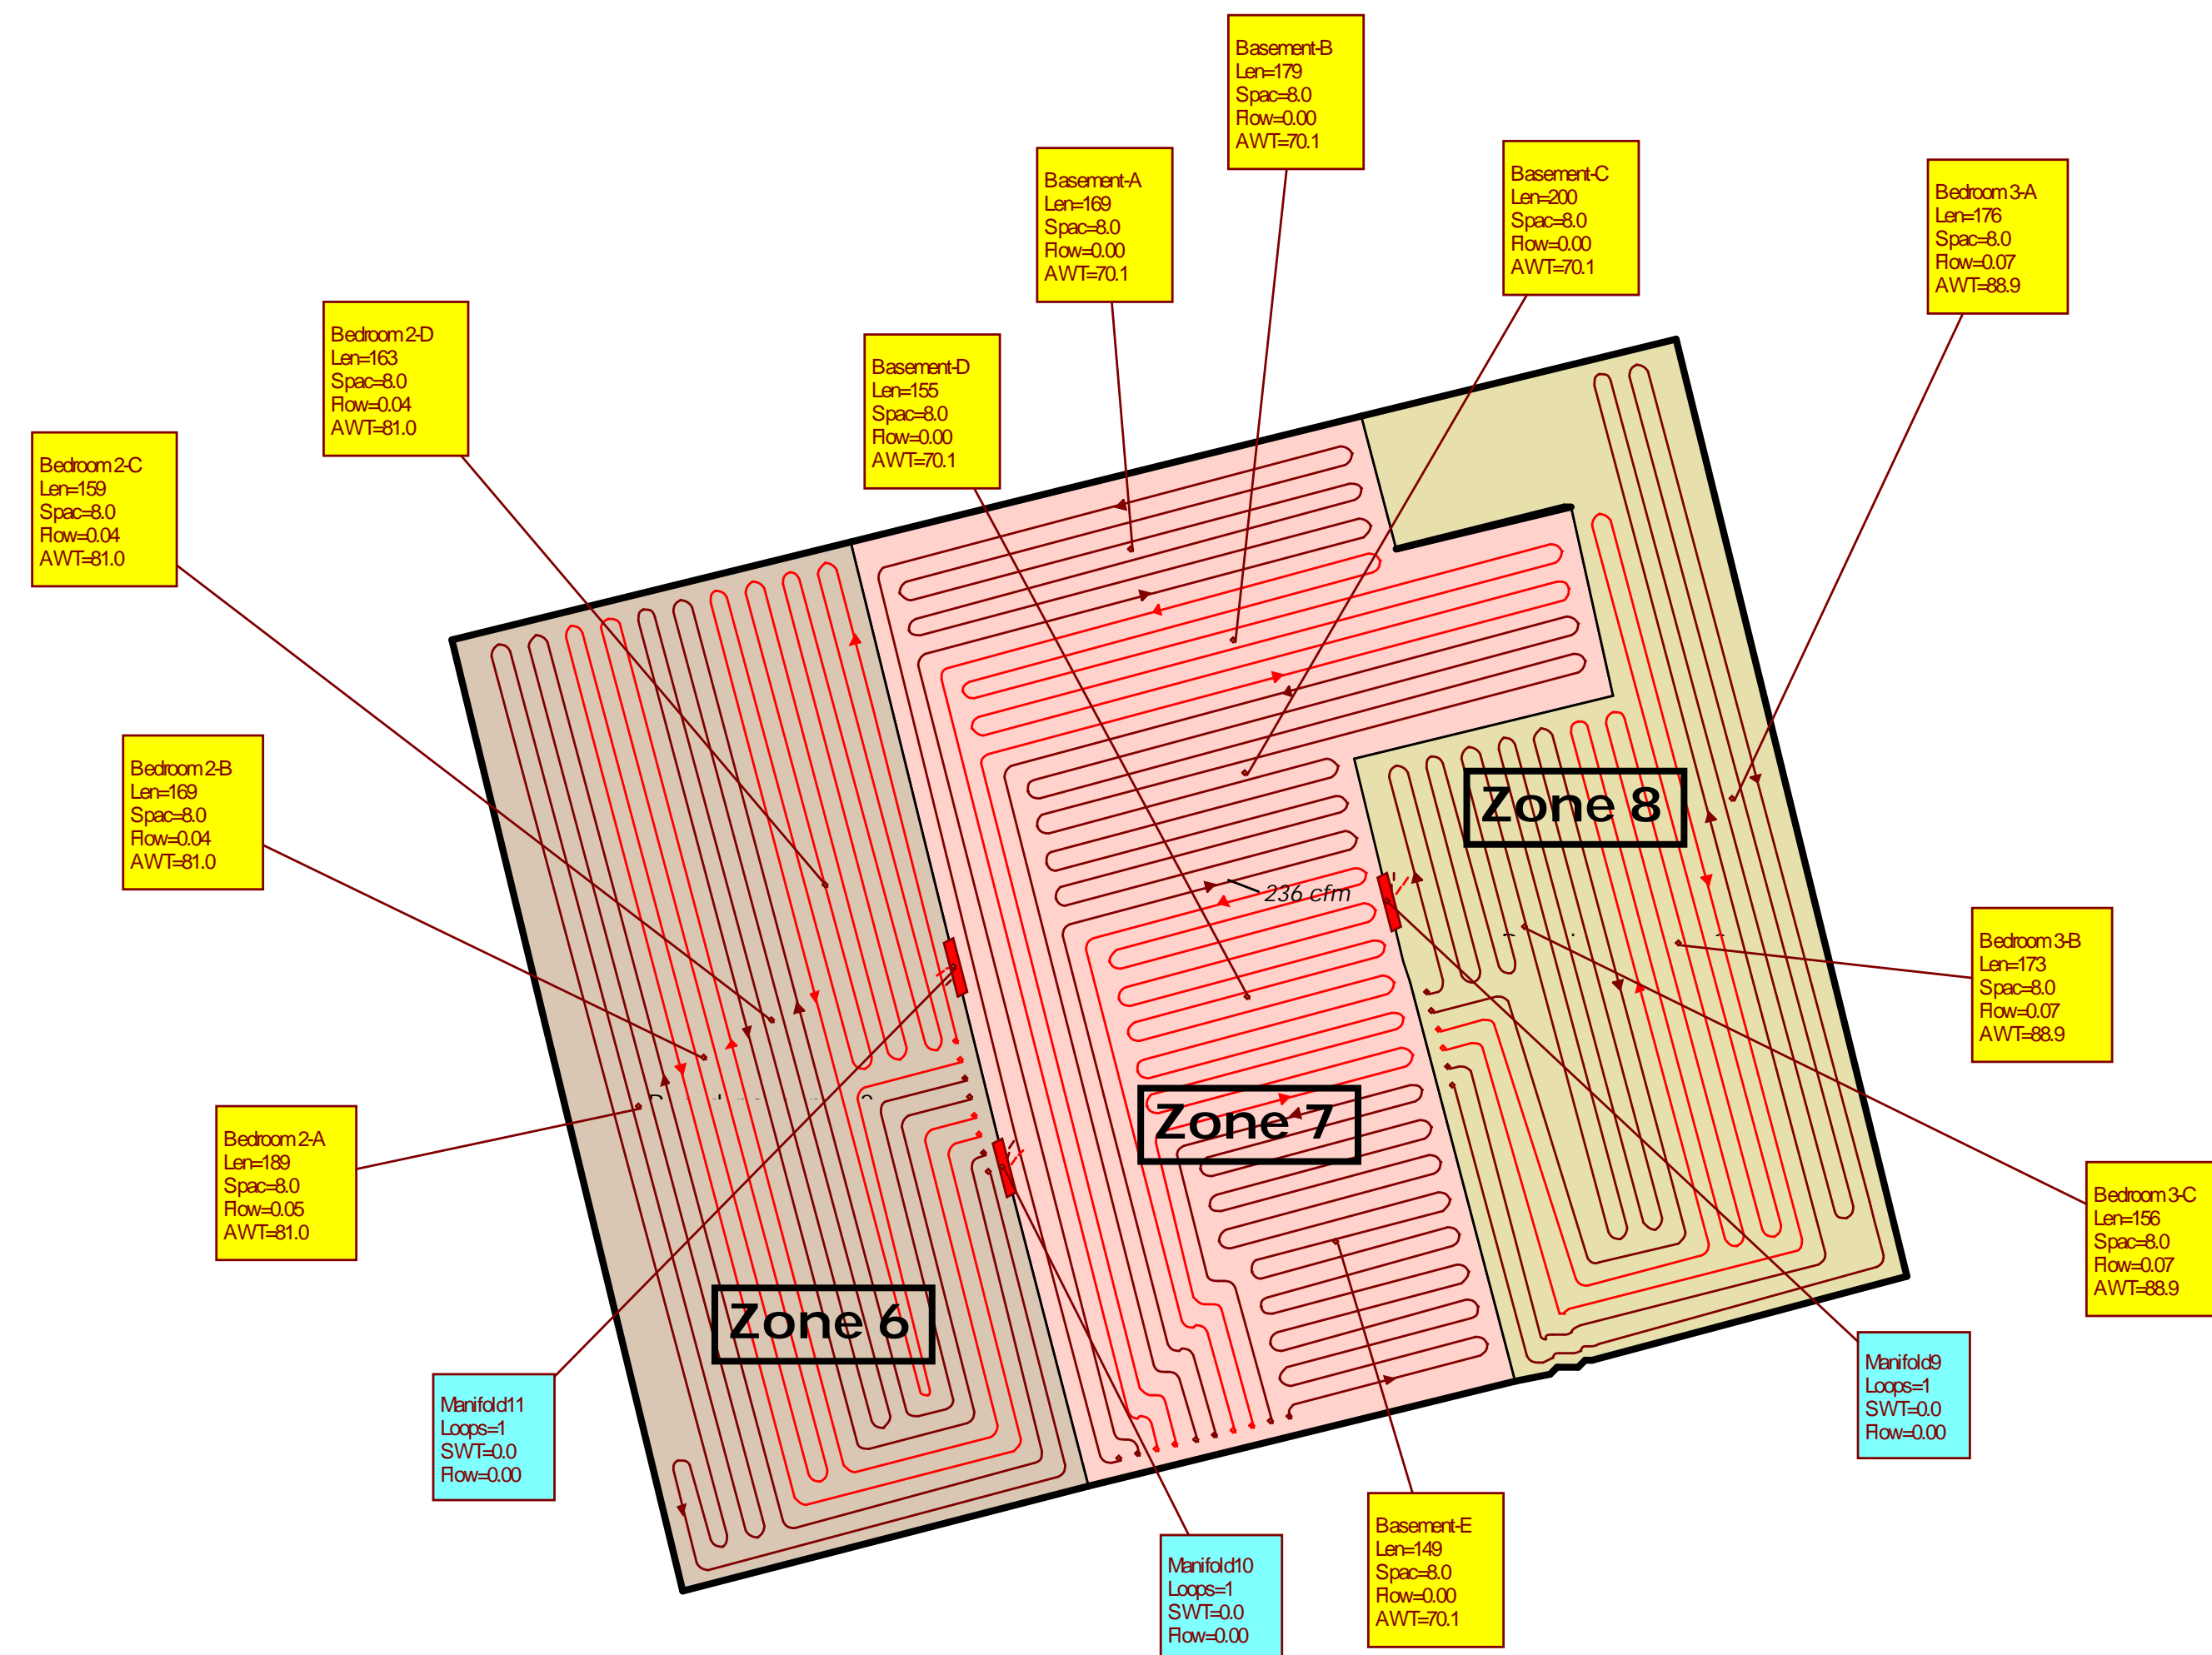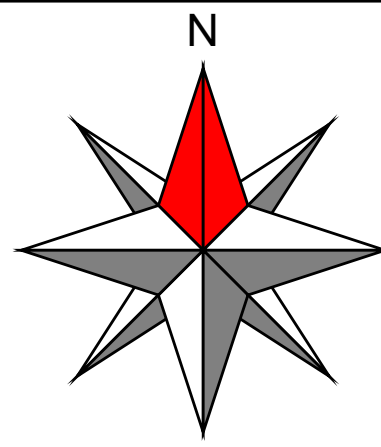

Job #: 200 Sundance Ct. Unit B #2509
Performed by ACDC - MC for:
Michael Chiartano
10186 Mt. Lincoln Dr.
Colorado Springs, CO
michael@chiartanoeg.com



All Climate Design Company
Phone: 970-640-2119
Allclimatedesigncompany@gmail.com

Scale: 1 : 194
Page 2
Right-Suite® Universal 2024
24.0.02 RSU24246
2024-Oct-10 13:21:13
...nce Ct. Unit B #2509 Radiant.rup