



December 18, 2020

Steamboat Ski and Resort Corp.
Lance Miles
2305 Mt Werner Circle
Steamboat Springs, CO 80847

Job Number: 20-12047

Subject: Subsoil and Foundation
Investigation, Proposed Gondola Base
Terminal Relocation, Steamboat Ski Resort,
Steamboat Springs, Colorado.

Lance,

This report presents the results of the Subsoil and Foundation Investigation (SFI) for the proposed Silver Bullet Gondola Base Terminal Relocation (SBGBTR) at the Steamboat Ski Resort in Steamboat Springs, Colorado. The approximate location of the project site is shown in Figure #1.

NWCC, Inc.'s (NWCC) scope of work included obtaining data from cursory observations made at the site, review of nearby subsoil investigations conducted by NWCC, logging of four test pits, sampling of the probable foundation soils and laboratory testing of the samples obtained. This report presents recommendations for economically feasible and safe type foundations, as well as allowable soil pressures and other design and construction considerations that are advisable, but not necessarily routine to quality design and building practices.

Proposed Construction: NWCC understands the new gondola terminal is proposed to be constructed uphill from the current gondola base terminal. Construction will include a lift terminal, retaining walls and site grading. Based on the preliminary site plan provided by Landmark Consultants and observations of existing topography, it appears that cuts of 15 to 20 feet may be required in the eastern half of the site. It is NWCC's understanding that some deeper cuts will be permanent, and the client would like these permanent cuts to have 1.5 (Horizontal):1 (Vertical) side slopes.

For design purposes, NWCC has assumed that building loads will be moderate, typical of this type of commercial construction. If loadings or conditions are significantly different from those above, NWCC should be notified to reevaluate recommendations in this report.

Site Conditions: The proposed SBGBTR site is located east and uphill from the current gondola base terminal at the base of the Steamboat Ski Resort and in the vicinity of two existing magic carpet ski lifts. The South Face ski lift existed in the area prior to construction of the magic carpet lifts, and extensive regrading of the slope has been done since removal of the South Face ski lift. Burgess Creek runs north to

south to the west of the proposed building site. This creek was resurfaced in recent history and previously was located farther east.

Vegetation at the proposed building site consists primarily of grasses and weeds. At the time of the investigation, the site had between 0 to 3 feet of man-made snow on the ground surface. Topography of the site is fairly uniform and slopes moderately down to the west on the order of 12 to 15 percent. An elevation difference of approximately 18 to 20 feet exists across the building site.

Subsurface Conditions: To investigate the subsurface conditions at the site, four test pits were advanced at the site on November 19, 2020. A site plan showing existing features along with the approximate test pit locations is presented in Figure #2.

Subsurface conditions encountered were variable and generally consisted of a layer of topsoil and organic materials or fill materials overlying natural clays or sands, gravels, cobbles and boulders to the maximum depth investigated, 14 feet beneath existing ground surface (bgs). Graphic logs of the exploratory test pits, along with associated Legend and Notes, are presented in Figure #3.

Based on subsurface conditions encountered during investigations on the adjacent Chateau Chamonix and property to the southeast and One Steamboat Place property to the west, bedrock of the Brown's Park Formation likely underlies the clays and sands, gravels, cobbles and boulders at depths from ranging from 20 to 30 feet bgs. However, bedrock depths at this proposed building site are not presently known. To assess bedrock types and depths, further investigation would be required.

A layer of topsoil and organic materials was encountered at the ground surface in Test Pits 1 and 3 and was approximately 18 to 30 inches in thickness. Fill materials were encountered at the ground surface in Test Pits 2 and 4 and extended to 3 feet bgs in Test Pit 2 and to approximately 5 feet bgs in Test Pit 4. Fill materials consisted of clays with gravels, cobbles and boulders that were low plastic, fine to coarse grained, medium stiff to medium dense, and brown in color.

Natural clays were encountered below the topsoil and organic materials and fill materials in Test Pits 1, 2 and 3 and extended to the maximum depth investigated in each test pit. The clays were sandy, moderately to highly plastic, stiff to hard, slightly moist to moist and brown to reddish brown in color. Samples of the natural clays classified as CL-CH and CL soils in accordance with the Unified Soil Classification System (USCS).

Natural sands, gravels, cobbles and boulders were encountered beneath fill materials in Test Hole 4. This test hole was excavated in the vicinity of a historic creek bed. Refusal was encountered on a large boulder at 9 ½ feet bgs in Test Hole 4. The sands, gravels, cobbles and boulders encountered in this test pit were slightly silty to clayey, low plastic, fine to coarse grained with large boulders greater than 6 feet in diameter, dense, moist and brown in color.

Swell-consolidation tests conducted on samples of the natural clays indicate the materials tested will exhibit a moderate swell potential when wetted under a constant load. The swell-consolidation test results are presented in Figures #4, #5 and #6, and all other laboratory test results are summarized in the attached Table 1. Standard Proctor test results are included following Table 1.

Water soluble sulfate (WSS), chloride content, resistivity and pH testing was conducted on bulk samples to evaluate corrosivity of the soils to metal and cement. Final corrosivity test results including WSS, chloride content and pH testing are included in the attached Table 2. Soil resistivity testing was conducted on samples of the clays and sands and gravels in accordance with G187. Results are shown below in Tables A and B. Test results indicate the materials tested exhibited values between 2,000 and 10,000 ohm-cm. Soils exhibiting a resistivity of 2,000 to 10,000 ohm-cm are rated as moderately corrosive; whereas soils exhibiting a resistivity of 10,000 to 20,000 ohm-cm are rated as mildly corrosive.

TABLE A
SUMMARY OF RESISTIVITY TEST RESULTS – CLAY

	Test #1	Test #2	Test #3
Ambient Air Temp (°F)	65	65	65
Moisture Content of Soil (%)	11.2	18.9	26.9
Calculated Resistivity (ohms-cm)	10,000	3,700	4,300

TABLE B
SUMMARY OF RESISTIVITY TEST RESULTS – SANDS AND GRAVELS

	Test #1	Test #2	Test #3
Ambient Air Temp (°F)	65	65	65
Moisture Content of Soil (%)	10.3	17.9	25.2
Calculated Resistivity (ohms-cm)	5,700	2,600	3,100

Groundwater seepage was not encountered in the test pits at the time of excavation. However, groundwater should be expected at depths between 4 and 15 feet bgs during peak runoff, based on groundwater depths encountered at nearby sites and evidence of high-groundwater staining in Test Pit 4. It should be noted that the groundwater conditions at the site can be expected to fluctuate with seasonal changes in precipitation, runoff and flows in Burgess Creek.

Foundation Recommendations: Based on the subsurface conditions encountered in the test pits, the results of the field and laboratory investigations and our understanding of the proposed construction, NWCC believes an economically feasible and safe type of foundation system would consist of straight-shaft skin friction/end bearing piers drilled into the natural soils or bedrock materials. Foundation movement less than ½ inch should be within tolerable limits if the following design and construction precautions are observed.

- 1) A minimum pier diameter of 12 inches and a minimum pier length of 15 feet are recommended. A maximum pier length to diameter ratio of 25 is also recommended.

- 2) Piers should be designed using an allowable skin friction value of 900 psf for the portion of the pier penetrating the natural soils. The upper 5 feet of penetration should be neglected in the skin friction calculations. A drill rig of sufficient size, type and operating condition should be used so bottom of the piers can be cleaned out properly and minimum length requirements can be met. If bottom of piers are properly cleaned and approved by an engineer from this office, then an allowable end bearing pressure of 3,000 psf for the natural soils may be used in the design. If the piers are advanced into the underlying bedrock materials, they could be designed using an allowable skin friction value of 3,000 psf for the portion of the pier penetrating the competent bedrock materials and an allowable end bearing pressure of 30,000 psf
- 3) Piers should be reinforced their full length with at least one #5 reinforcing rod for each 16 inches of pier perimeter.
- 4) Piers should be properly cleaned and dewatered prior to steel and concrete placement. If groundwater is encountered, casing and dewatering equipment may be required to reduce water infiltration and caving in the piers constructed at this site. The concrete should not be placed in more than 3 inches of water unless the tremie or pump methods are used.
- 5) A 4-inch void should be provided beneath grade beams to prevent swelling soils from exerting uplift forces on grade beams and to concentrate pier loadings. A void should also be provided beneath necessary pier caps.
- 6) We strongly recommend that at least two test holes or test piers be drilled at the building site prior to starting the pier drilling operations. The test holes/piers should be drilled to evaluate the deeper subsoil/bedrock conditions and verify the recommendations given above.
- 7) A representative of NWCC must observe the test hole and pier drilling operations.

Alternate Deep Foundation Recommendations: An alternative foundation system to the drilled piers would be a helical pile foundation system advanced into the underlying clays, sands, gravels, cobbles and boulders, or bedrock materials, if encountered. The helical screw pile foundation system should be designed by a qualified engineer, using industry standards and be installed by a licensed/certified installer. If pile groups are required, we recommend a minimum pile spacing of 3 times the largest helix to achieve the maximum capacity of each individual pile. Lateral loads should be resisted using battered piles or tiebacks or through passive soil pressures against foundation walls or grade beams.

We strongly recommend that at least three test piles be advanced at the site so that the torque versus depth relationships can be established and the proper shaft and helix size and type can be determined. In addition, load testing of the helical screw piles is strongly recommended to verify the design capacity of the piles. A representative of this office should observe the test piles, load test and helical screw pile installations.

NWCC also recommends the following:

- Minimum 8-inch diameter helix;
- Minimum penetration of 8 feet between upper helix and ground surface;
- Minimum installation torque of 5,000 ft-lbs;
- Full-time installation observation by a qualified special inspector;
- Review of the Contractor's quality control plan regarding instrumentation calibration and testing, materials QC, and pile installation procedures;
- Refusal in fill materials is not acceptable.

Alternate Shallow Foundation Recommendations: If the owner is aware of the risks associated with placing shallow foundations on expansive soils and can tolerate and/or design for differential movements that could result if the natural clays become wetted and swell, the structure may be supported by spread footings founded on undisturbed natural clays or sands, gravels cobbles and boulders or properly compacted structural fill materials placed over the natural soils.

The design and construction details presented below should be observed if a shallow foundation system is opted for. The precautions and recommendations itemized below will not prevent movement of the foundations if underlying clays become wetted and swell. However, they should reduce amount of differential movement beneath the foundation system. Differential movements on the order of 1 to 2 inches could still occur if clays undergo moisture changes. The owner must be willing to accept the risk of foundation movement associated with placing shallow foundations on expansive soils.

- 1) Footing excavations should be extended below existing fill materials and topsoil and organic materials down to natural clays or sands, gravels, cobbles and boulders, approximately 1 ½ to 5 feet beneath the existing ground surface.
- 2) Footings placed on the natural clays, sands, gravels, cobbles and boulders should be designed using an allowable soil bearing pressure of 3,500 psf. Footings placed on properly compacted structural fill materials should be designed using an allowable soil bearing pressure of 3,000 psf. Footings placed on the natural clays should also be designed using a minimum dead load pressure of at least 1,100 psf. If at least 2 feet of structural fill materials are placed over the natural clays, footings placed on the structural fill materials should be designed using a minimum dead load pressure of at least 900 psf. No dead load is required for footings placed on sands, gravels, cobbles and boulders or on structural fill materials placed over the sands, gravels, cobbles and boulders.
- 3) Footings or pad sizes should be computed using the above soil pressures and placed on the natural clays or sands, gravels, cobbles and boulders encountered below the topsoil and organic materials and fill materials.

- 4) Any topsoil and organic materials, existing fill materials or soft natural clays found beneath the footings when excavations are opened should be removed and footings extended down to competent natural clays or sands, gravels, cobbles and boulders prior to concrete placement. Footings placed on the clays may have to be narrow or interrupted to maintain the minimum dead load. Foundation design should be closely checked to assure that it distributes loads per the allowable pressures given.
- 5) Foundation walls should be designed and reinforced to span an unsupported distance of 10 feet or the length between pads, whichever is greater.
- 6) Footings or pads should be placed well enough below final backfill grades to protect them from frost heave. Forty-eight (48) inches is typical for this location considering normal snow cover and other winter factors.
- 7) Structural fill materials consist of a non-expansive granular soil approved by NWCC. Structural fill materials should be uniformly placed and compacted in 6-to-8-inch loose lifts and compacted to at least 100% of the maximum standard Proctor density and within 2% of the optimum moisture content determined in accordance with ASTM D-698. Structural fill materials should extend out from the edge of the footings or mats on a 1(horizontal) to 1(vertical) or flatter slope.
- 8) Based on experience, NWCC estimates total settlement for footings and pads designed and constructed as discussed in this section will be approximately 1 inch. Additional bearing capacity values along with the associated settlements are presented in Figure #7.
- 9) NWCC must be retained by the client to observe the foundation excavations when they are near completion to identify bearing soils and confirm the recommendations in this report.

Retaining Structures and Foundation Wall Recommendations: Structural concrete retaining walls should be supported by continuous or spread footings placed directly on the undisturbed clays or sands, gravels, cobbles and boulders. The footings should be designed using an allowable soil bearing pressure of 3,500 psf. All existing fill materials and any topsoil and organic materials must be removed from beneath the wall foundation areas.

It has been NWCC's experience that the risk of retaining wall movement can be reduced by removing at least 2 feet of the expansive materials and replacing them with structural fill. If this is done or if structural fill is required to bring the foundation areas to plan grades after the removal of existing fill or topsoil and organics, the structural fill should consist of a lean concrete or flowable fill with a minimum 28-day compressive strength of at least 100 psi and should extend out from the edge of footings on a 1 (horizontal) to 1(vertical) or flatter slope. An engineer from this office must observe the foundation excavation prior to placement of formwork and reinforcing steel to verify the soil conditions exposed in the base of the excavations.

Foundation walls and retaining structures that are laterally supported and can be expected to undergo only a moderate amount of deflection, may be designed for a lateral earth pressure calculated based on an equivalent fluid unit weight of 45 pcf for imported, free draining granular backfill and 60 pcf for the on-site soils.

Cantilevered retaining structures can be expected to deflect sufficiently to mobilize the full active earth pressure condition. Therefore, the structures may be designed for a lateral earth pressure computed based on an equivalent fluid unit weight of 35 pcf for imported free draining granular backfill and 50 pcf for the on-site soils.

The retaining structures should also be designed for appropriate hydrostatic and surcharge pressures such as adjacent buildings, traffic and construction materials. An upward sloping backfill and/or natural slope will also significantly increase the earth pressures on foundation walls and retaining structures, and the structural engineer should carefully evaluate these additional lateral loads when designing the retaining walls.

The lateral resistance of retaining wall foundations placed on undisturbed clays or sands, gravels, cobbles and boulders at the site will be a combination of the sliding resistance of the footings on the foundation materials and the passive pressure against the sides of the footings. Sliding friction can be taken as 0.4 times the vertical dead load. Passive pressure against the sides of the footing can be calculated using an equivalent fluid pressure of 275 pcf. The fill placed against the sides of the footings to resist lateral loads should be compacted to at least 100% of the maximum standard Proctor density and near the optimum moisture content.

NWCC recommends imported granular soils for backfilling foundation walls and retaining structures because their use results in lower lateral earth pressures. The imported granular materials should be placed to within 2 to 3 feet of the ground surface. Imported granular soils should be free draining and have less than 5 percent passing the No. 200 sieve. The granular soils behind foundation and retaining walls should be sloped from the base of the wall at an angle of at least 45 degrees from the vertical. The upper 2 to 3 feet of fill should be a relatively impervious soil or pavement structure to prevent surface water infiltration into the backfill.

The wall backfill should be carefully placed in uniform lifts and compacted to at least 95 percent of the maximum standard Proctor density and near the optimum moisture content. Care should be taken not to overcompact the backfill since this could cause excessive lateral pressure on the walls. Some settlement of deep foundation wall backfill materials will occur even if the material is placed correctly.

Floor Slabs: NWCC has assumed a portion of the terminal building will be constructed with a concrete slab-on-grade floor system, placed beneath the existing ground surface. On-site soils, apart from existing fill and topsoil and organic materials, are capable of supporting slab-on-grade construction. However, floor slabs present a very difficult problem where swelling materials are present near floor slab elevation because sufficient dead load cannot be imposed on them to resist the uplift pressure generated when the materials

are wetted and expand. Based on the moisture-volume change characteristics of the natural clays encountered at this site, NWCC believes slab-on-grade construction may be used, provided the risk of distress resulting from slab movement is recognized and special design precautions are followed.

The following measures must be taken to reduce damage, which could result from movement should the underslab clays be subjected to moisture changes.

- 1) Floor slabs must be separated from all bearing walls; columns and their foundation supports with a positive slip joint. NWCC recommends the use of ½-inch thick cellotex or impregnated felt.
- 2) Interior non-bearing partition walls resting on the floor slabs must be provided with a slip joint, preferably at the bottom, so in the event the floor slab moves this movement is not transmitted to the upper structure. This detail is also important for wallboard and doorframes and is shown in Figure #8.
- 3) A minimum 6-inch gravel layer must be provided beneath all floor slabs to act as a capillary break and to help distribute pressures. Prior to placing the gravel, excavation should be shaped so that if water does get under the slab, it will flow to the low point of the excavation. In addition, all topsoil and organic materials and existing fill materials should be removed prior to placement of the underslab gravels or new structural fill materials.
- 4) Floor slabs must be provided with control joints placed a maximum of 10 to 12 feet on center in each direction, depending on slab configurations, to help control shrinkage cracking. Locations of the joints should be carefully checked to assure that natural, unavoidable cracking will be controlled. Depth of the control joints should be a minimum of ¼ the thickness of the slab.
- 5) Underslab soils must be kept as close as possible to their in-situ moisture content. Excessive wetting or drying of these soils prior to placement of floor slab could result in differential movement after slabs are constructed.
- 6) It has been NWCC's experience that the risk of floor slab movement can be reduced by removing at least 2 feet of the expansive materials and replacing them with a well compacted, non-expansive fill. If this is done or if fills are required to bring underslab areas to the desired grade, the fill should consist of non-expansive, granular materials. Fill should be uniformly placed and compacted in 6 to 8-inch lifts to at least 95% of the maximum standard Proctor density at or near the optimum moisture content, as determined by ASTM D-698.

Following the above precautions and recommendations will not prevent floor slab movement in the event the clays beneath the floor slabs undergo moisture changes. However, they should reduce the amount of damage if such movement occurs. The only way to eliminate the risk of all floor slab movement is to construct a structural floor over a well-vented crawl space or void form materials.

Underdrain System: Any floor levels or crawl space areas constructed below the existing or finished ground surfaces and the foundations should be protected by underdrain systems to help reduce the problems associated with surface and subsurface drainage during high runoff periods.

Localized perched water or runoff can infiltrate the lower levels of the structures at the foundation levels. This water can be one of the primary causes of differential foundation and slab movement. Especially, when expansive soils are encountered. Excessive moisture in crawl space areas or lower level can also lead to rotting and mildewing of wooden structural members and the formation of mold and mold spores. Formation of mold and mold spores could have detrimental effects on the air quality in these areas, which in turn can lead to potential adverse health effects.

Drains should be located around entire perimeter of the lower levels and be placed and at least 12 inches below any floor slab or crawl space levels and at least 6 inches below the foundation voids and bottom of the foundation walls or footings. NWCC recommends the use of perforated PVC pipe for the drainpipe, which meets or exceeds ASTM D-3034/SDR 35 requirements, to minimize potential for pipe crushing during backfill operations. Holes in the drainpipe should be oriented down between 4 o'clock and 8 o'clock to promote rapid runoff of water. Drainpipe should be surrounded with at least 12 inches of free draining gravel and should be protected from contamination by a filter covering of Mirafi 140N subsurface drainage fabric or an equivalent product. Drains should have a minimum slope of 1/8 inch per foot and be daylighted at positive outfalls protected from freezing or be led to sumps from which water can be pumped. The use of interior laterals, multiple daylighters or sumps will likely be required for the proposed structure. Caution should be taken when backfilling so as not to damage or disturb the installed underdrain. NWCC recommends the drainage system include a cleanout every 100 feet, be protected against intrusion by animals at outfalls and be tested prior to backfilling. NWCC also recommends the client retain our firm to observe the underdrain systems during construction to verify that they are being installed in accordance with recommendations provided in this report and observe a flow test prior to backfilling the system.

In addition, NWCC recommends an impervious barrier be constructed to keep water from infiltrating through the voided areas and/or under footings and/or foundation walls. Barrier should be constructed of an impervious material, which is approved by this office and placed below the perimeter drain and up against the sides of the foundation walls. A typical perimeter/underdrain detail is shown in Figure #9.

Placement of an impervious membrane and/or properly compacted clays in crawl space areas to the top of the footings or at least 12 inches above the top of the foundation voids or bottom of the foundation walls should help reduce the moisture problems in these areas.

Surface Drainage: Proper surface drainage at this site is of paramount importance for minimizing infiltration of surface drainage into wall backfill and bearing soils, which could result in increased wall pressures, differential foundation and slab movement. The following drainage precautions should be observed during construction and at all times after the structures have been completed:

- 1) Ground surface surrounding structures should be sloped (minimum of 1.0 inch per foot) to drain away from structures in all directions to a minimum of 10 feet. Ponding must be avoided. If necessary, raising top of foundation walls to achieve a better surface grade is advisable.
- 2) Non-structural backfill placed around structures should be compacted to at least 95% of the maximum standard Proctor density at or near the optimum moisture content to minimize future settlement of the fill. Backfill should be placed immediately after the braced foundation walls are able to structurally support the fill. Puddling or sluicing must be avoided.
- 3) Top 2 to 3 feet of soil placed within 10 feet of foundations should be impervious in nature to minimize infiltration of surface water into wall backfill.
- 4) Roof downspouts and drains should discharge well beyond the limits of all backfill. Roof overhangs, which project two to three feet beyond foundation walls, should be considered if gutters are not used.
- 5) Landscaping, which requires excessive watering and lawn sprinkler heads, should be located a minimum of 10 feet from the foundation walls of the structures or any permanent, unretained cuts. Additionally, large piles of man-made or natural snow should be removed prior to melting within 10 feet of the foundation walls of the structures or any permanent, unretained cuts.
- 6) Plastic membranes should not be used to cover ground surface adjacent to foundation walls.

Site Grading: The slopes on which the proposed structures are proposed could become unstable due to the proposed construction. Design and construction considerations must be addressed to avoid and/or limit the potential for slope instability at the site. Although a detailed slope stability analysis is beyond the scope of this report, some general guidelines are provided below for initial planning and design.

Our office should review the construction plans as they are being prepared so that we can verify that our recommendations are being properly incorporated into the plans. Additional recommendations and/or investigations may be warranted to provide additional information for the design and construction of temporary or permanent shoring and slope stabilization structures. Slope reinforcement should be designed and constructed by engineers and contractors experienced in earth retention systems.

- 1) Slopes greater than 25 percent should be avoided whenever possible for construction of permanent roads and structures.
- 2) Temporary cuts for foundation construction should be constructed to OSHA standards for temporary excavations. Permanent, unretained cuts should be kept as shallow as possible and should not exceed a 3(Horizontal) to 1(Vertical) configuration for the topsoil and organic materials and existing fill materials; and a 2(Horizontal) to 1(Vertical) configuration for the clays. A 1.5(Horizontal) to 1(Vertical) configuration is not recommended for permanent, unretained cuts

without additional stabilization measures, such as soil nails or unless competent bedrock is encountered in the cuts. Additional stabilization measures are typically designed by a design contractor with experience in this field.

We recommend permanent, unretained cuts be limited to 20 feet in height or less, unless stable bedrock is encountered. The risk of slope instability will be significantly increased if groundwater seepage is encountered in the cuts. NWCC office should be notified immediately to evaluate the site if seepage is encountered or deeper cuts are planned and determine if additional investigations and/or stabilization measures are warranted.

- 3) Excavating during periods of low runoff at the site can reduce potential slope instability during excavation. Excavations should not be attempted during the spring or early summer when seasonal runoff and groundwater levels are typically high.
- 4) Fills up to 15 feet in height can be constructed at the site and should be constructed to a 2(Horizontal) to 1(Vertical) or flatter configuration. The fill areas should be prepared by stripping any existing fill materials and topsoil and organics, scarification and compaction to at least 95% of the maximum standard Proctor density and within 2% of optimum moisture content as determined by ASTM D698. The fills should be properly benched/keyed into the natural hillsides after the existing fill materials, natural topsoil and organic materials, silts and clays have been removed. The fill materials should consist of the on-site soils (exclusive of topsoil, organics or silts) and be uniformly placed and compacted in 6 to 8-inch loose lifts to the minimum density value and moisture content range indicated above.
- 5) Proper surface drainage features should be provided around all permanent cuts and fills and steep natural slopes to direct surface runoff away from these areas. Cuts, fills and other stripped areas should be protected against erosion by revegetation or other methods. Areas of concentrated drainage should be avoided and may require the use of riprap for erosion control. NWCC recommends that a maximum of 4 inches of topsoil be placed over the new cut and fill slopes. It should be noted that the newly placed topsoil materials may slough/slide off the slopes during the spring runoff seasons until the root zone in the vegetated cover establishes.
- 6) A qualified engineer experienced in this area should prepare site grading and drainage plans. The contractor must provide a construction sequencing plan for excavation, wall construction and bracing and backfilling for the steeper and more sensitive portions of the site prior to starting the excavations or construction.

Limitations: The recommendations provided in this report are based on the soils encountered at this site and NWCC's understanding of the proposed construction. NWCC believes this information gives a high degree of reliability for anticipating behavior of the proposed structures; however, NWCC's recommendations are professional opinions and cannot control nature, nor can they assure the soils profiles

beneath those or adjacent to those observed. No warranties expressed or implied are given on the content of this report.

Swelling soils were encountered at this site. These soils are stable at their natural moisture content but can shrink or swell with changes in moisture. The behavior of swelling soils is not fully understood. The swell or consolidation potential of a site can change erratically both in lateral and vertical extent. Moisture changes also occur erratically, resulting in conditions, which cannot always be predicted. Recommendations presented in this report are based on the current state of the art for foundations and floor slabs on swelling soils. As noted previously, the owner must be made aware there is a risk in construction on these types of soil. Performance of the structure will depend on following the recommendations and in proper maintenance after construction is complete. As water is the main cause for volume change in the soils, it is necessary that the changes in moisture content be kept to a minimum. This requires judicious irrigation and providing positive surface drainage away from the structures. Any distress noted in the structures should be brought to the attention of NWCC.

This report is based on the investigation at the described site and on specific anticipated construction as stated herein. If either of these conditions is changed, the results would also most likely change. Therefore, NWCC strongly recommends that our firm be contacted prior to finalizing the construction plans so that we can verify our recommendations are being properly incorporated into the construction plans.


Man-made or natural changes in the conditions of a property can also occur over time. In addition, changes in requirements due to state-of-the-art knowledge and/or legislation do from time to time occur. As a result, the findings of this report may become invalid due to these changes. Therefore, this report is subject to review and not considered valid after a period of 3 years or if conditions as stated above are altered. It is the responsibility of the owner or his representative to ensure that the information in this report is incorporated into the plans and/or specifications and construction of the project.

If you have any questions regarding this report or if NWCC may be of further service, please do not hesitate to contact us.

Sincerely,
NWCC, INC.

Erika K. Hill, P.E., P.G.
Project Engineer


Reviewed by Brian D. Hill, P.E. 25750
Principal Engineer

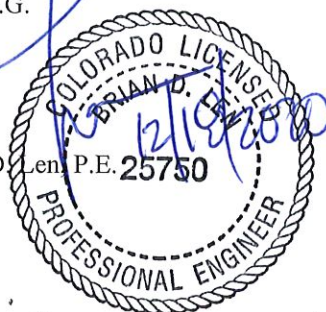



NOT TO SCALE



PROJECT SITE

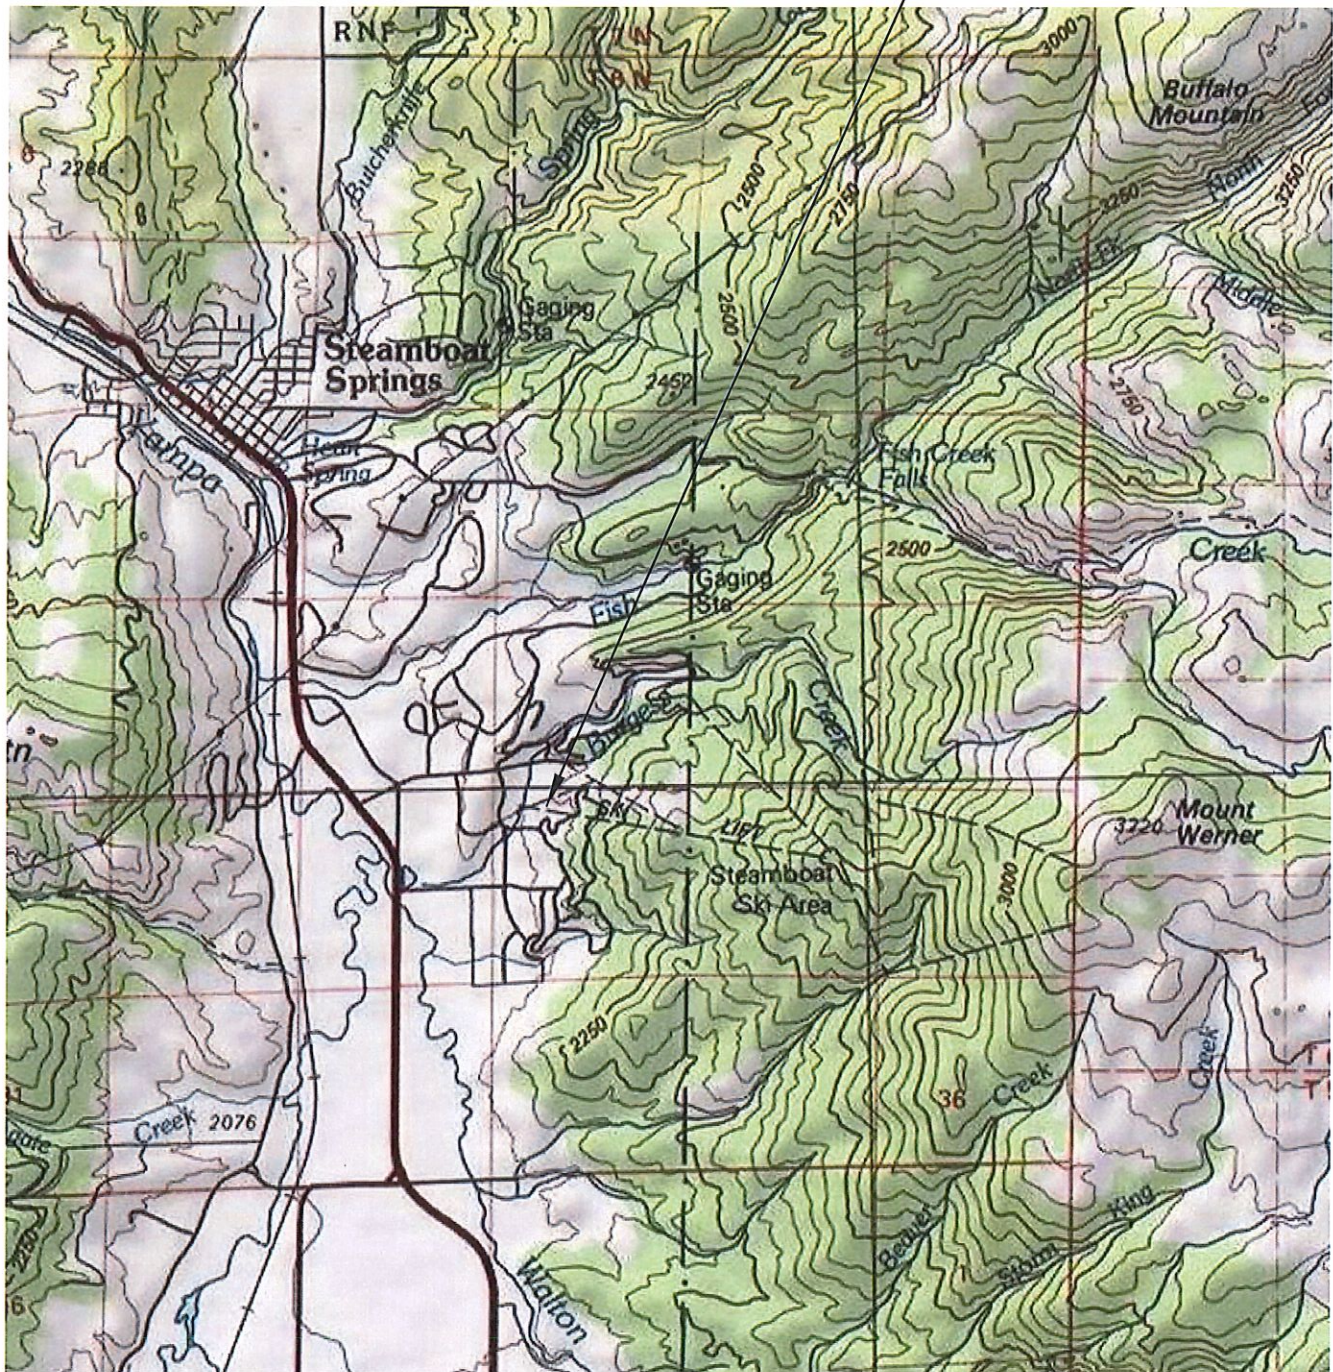

Title: VICINITY MAP
Job Name: Gondola Base Terminal Relocation
Location: Steamboat Ski Resort, Steamboat Springs, CO

Date: 12/2/20
Job No. 20-12047
Figure #1

NWCC
North West Colorado Consultants, Inc.
Geotechnical / Environmental Engineering / Materials Testing
(970) 879-7888 Fax (970) 879-7891
2580 Copper Ridge Drive
Steamboat Springs, Colorado 80487

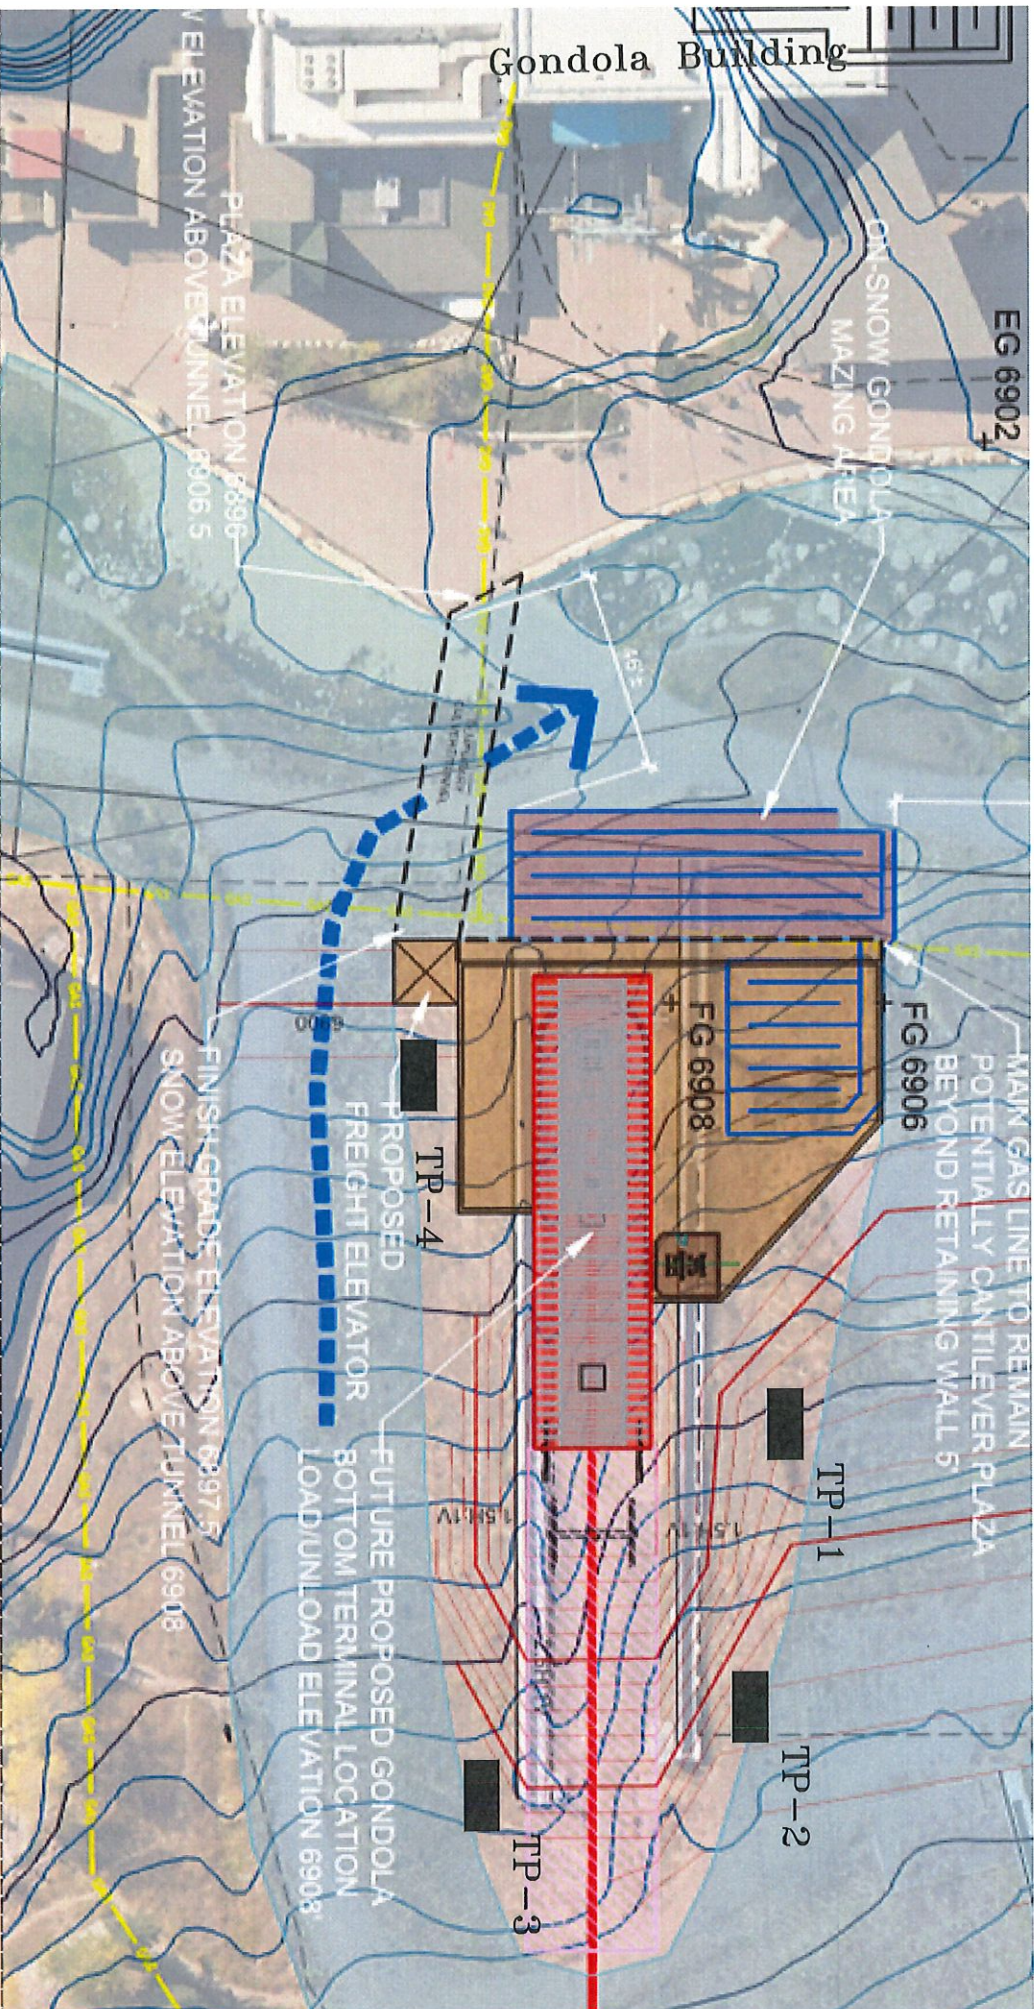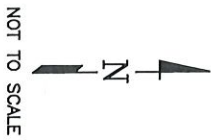

Title:

SITE PLAN/LOCATION OF TEST PITS

Date: 12/2/20

Job Name:

Gondola Base Terminal Relocation

Job No. 20-12047

Location:

Steamboat Ski Resort, Steamboat Springs, CO

Figure #2



Test Pit 1




Test Pit 2

Test Pit 3

Test Pit 4

Depth (ft)

0
1
2
3
4
5
6
7
8
9
10
11
12
13
14
15

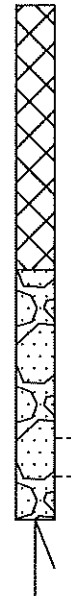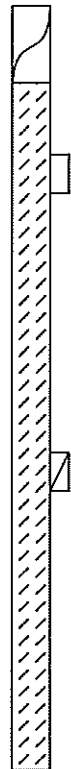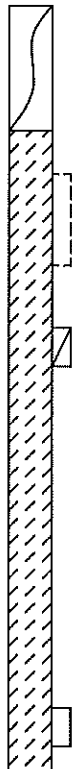

Depth (ft)

0
1
2
3
4
5
6
7
8
9
10
11
12
13
14
15

LEGEND:



Topsoil and Organics.



FILL: Clay with gravels, cobbles and boulders, low plastic, fine to coarse grained, medium stiff to medium dense, brown with occasional yellow staining.



CLAYS: Sandy, moderately to highly plastic, stiff to hard, slightly moist to moist and brown to reddish brown in color.



SANDS, GRAVELS, COBBLES AND BOULDERS: slightly silty to clayey, low plastic, fine to coarse grained with large boulders greater than 6 feet in diameter, dense, moist and brown.



Hand Drive Sample-2" California Liner.



Small Disturbed Bag Sample.



Large Disturbed Sample.



Indicates refusal on boulder.

NOTES:

- 1) Test pits were excavated on November 19, 2020 with a Komatsu 138LC trackhoe.
- 2) Test pit locations were determined by pacing from proposed features provided on a site plan by the client in relation to the existing magic carpet ski lifts.
- 3) Elevations of the test pits were not measured and the logs are drawn to the depths investigated.
- 4) The lines between materials shown on the test pit logs represent the approximate boundaries between material types and transitions may be gradual.

Title: **LOGS, LEGEND AND NOTES**

Job Name: **Gondola Base Terminal Relocation**


Location: **Steamboat Ski Resort, Steamboat Springs, CO**

Date: **12/2/20**

Job No. **20-12047**

Figure **#3**



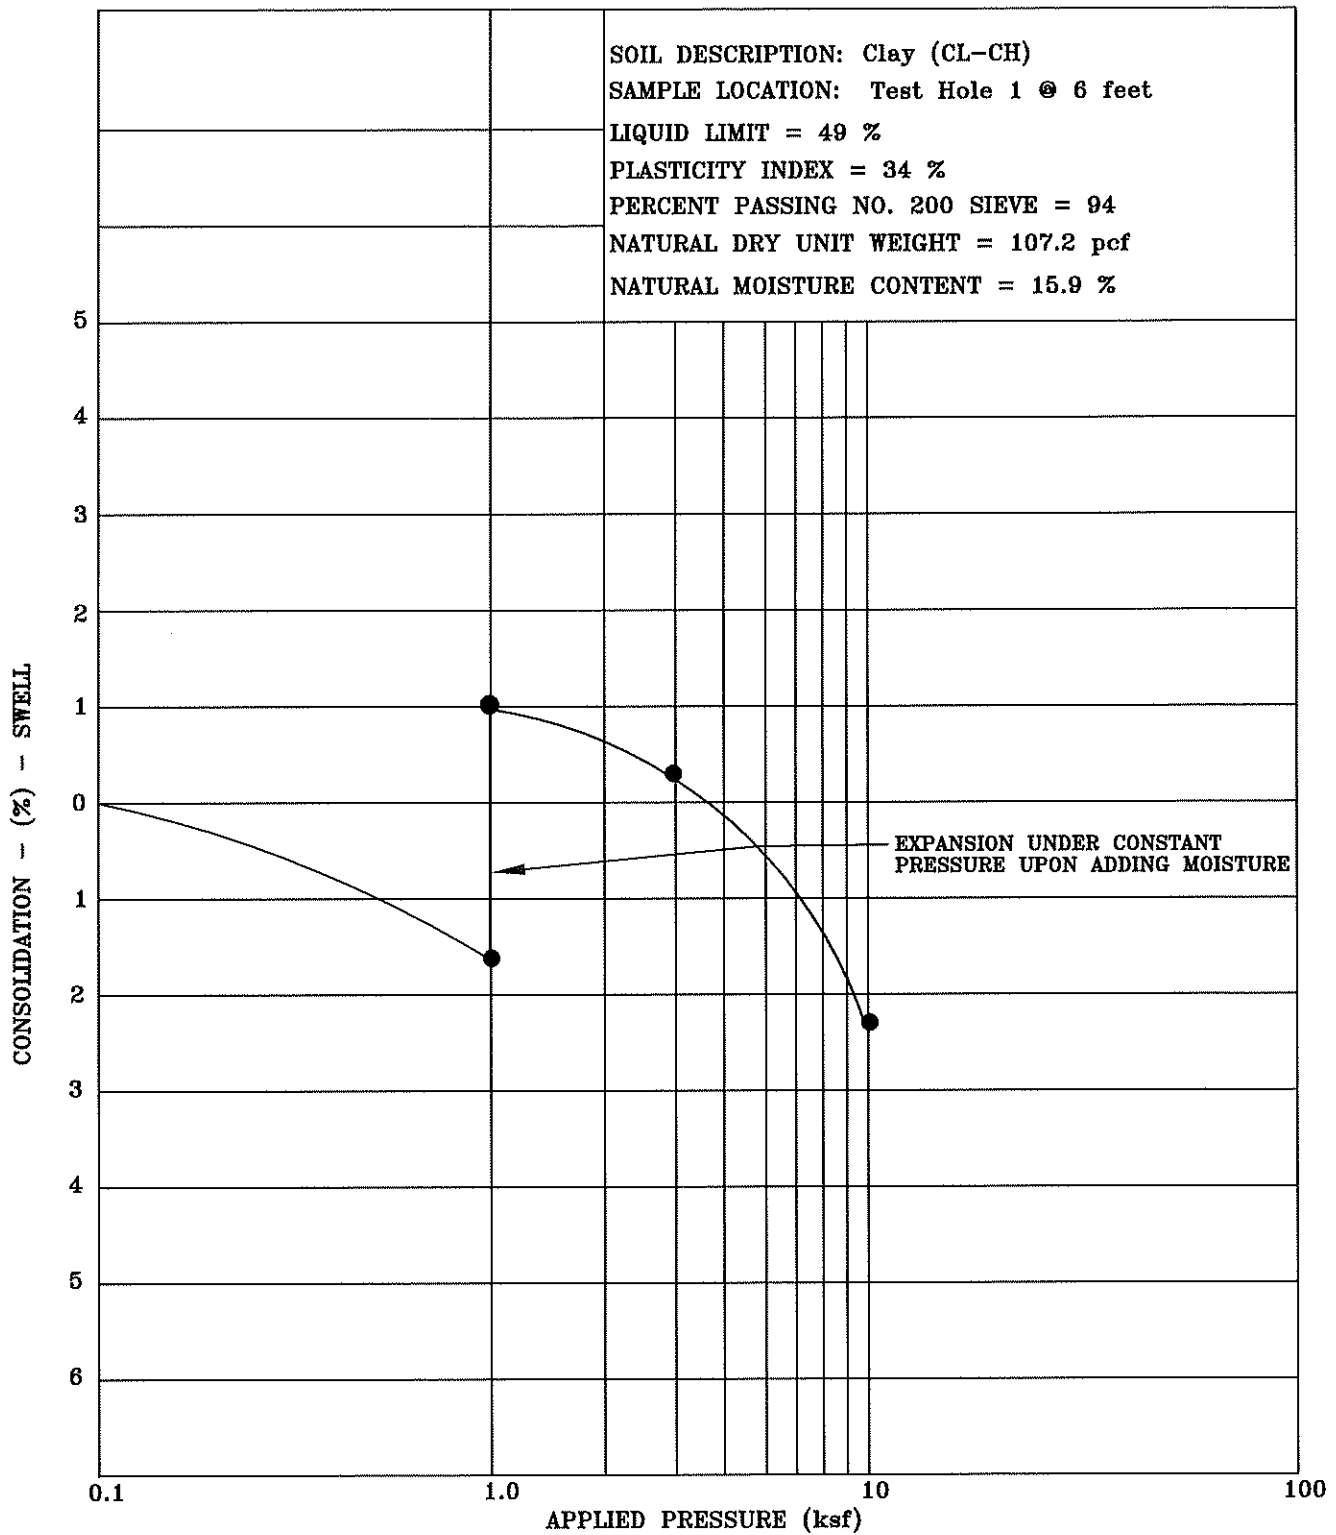

Title: **SWELL-CONSOLIDATION TEST RESULTS**

Date: **12/2/20**


Job Name: **Gondola Base Terminal Relocation**

Job No. **20-12047**


Location: **Steamboat Ski Resort, Steamboat Springs, CO**

Figure **#4**



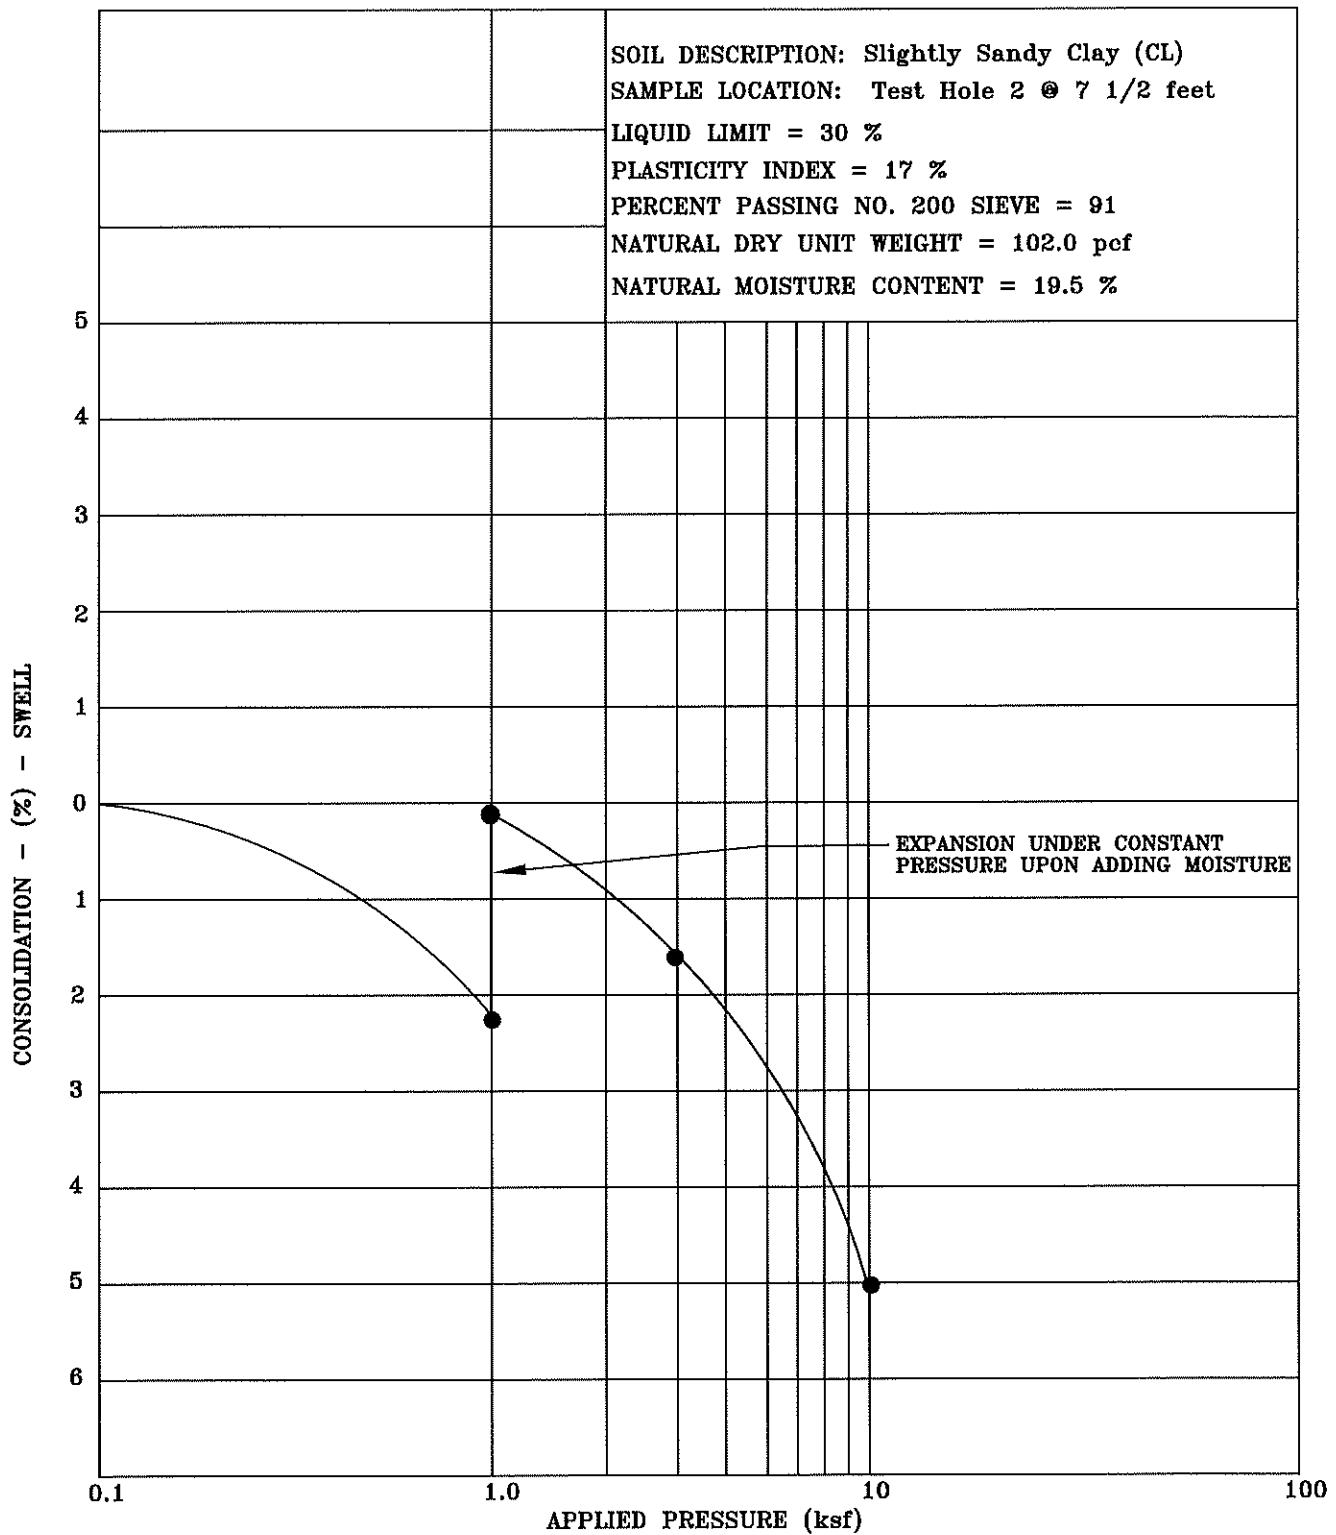


Title: SWELL-CONSOLIDATION TEST RESULTS	Date: 12/2/20	North West Colorado Consultants, Inc. Geotechnical / Environmental Engineering / Materials Testing (970) 879-7888 - Fax (970) 879-7891 2550 Copper Ridge Drive Steamboat Springs, Colorado 80487
Job Name: Gondola Base Terminal Relocation	Job No. 20-12047	
Location: Steamboat Ski Resort, Steamboat Springs, CO	Figure #5	

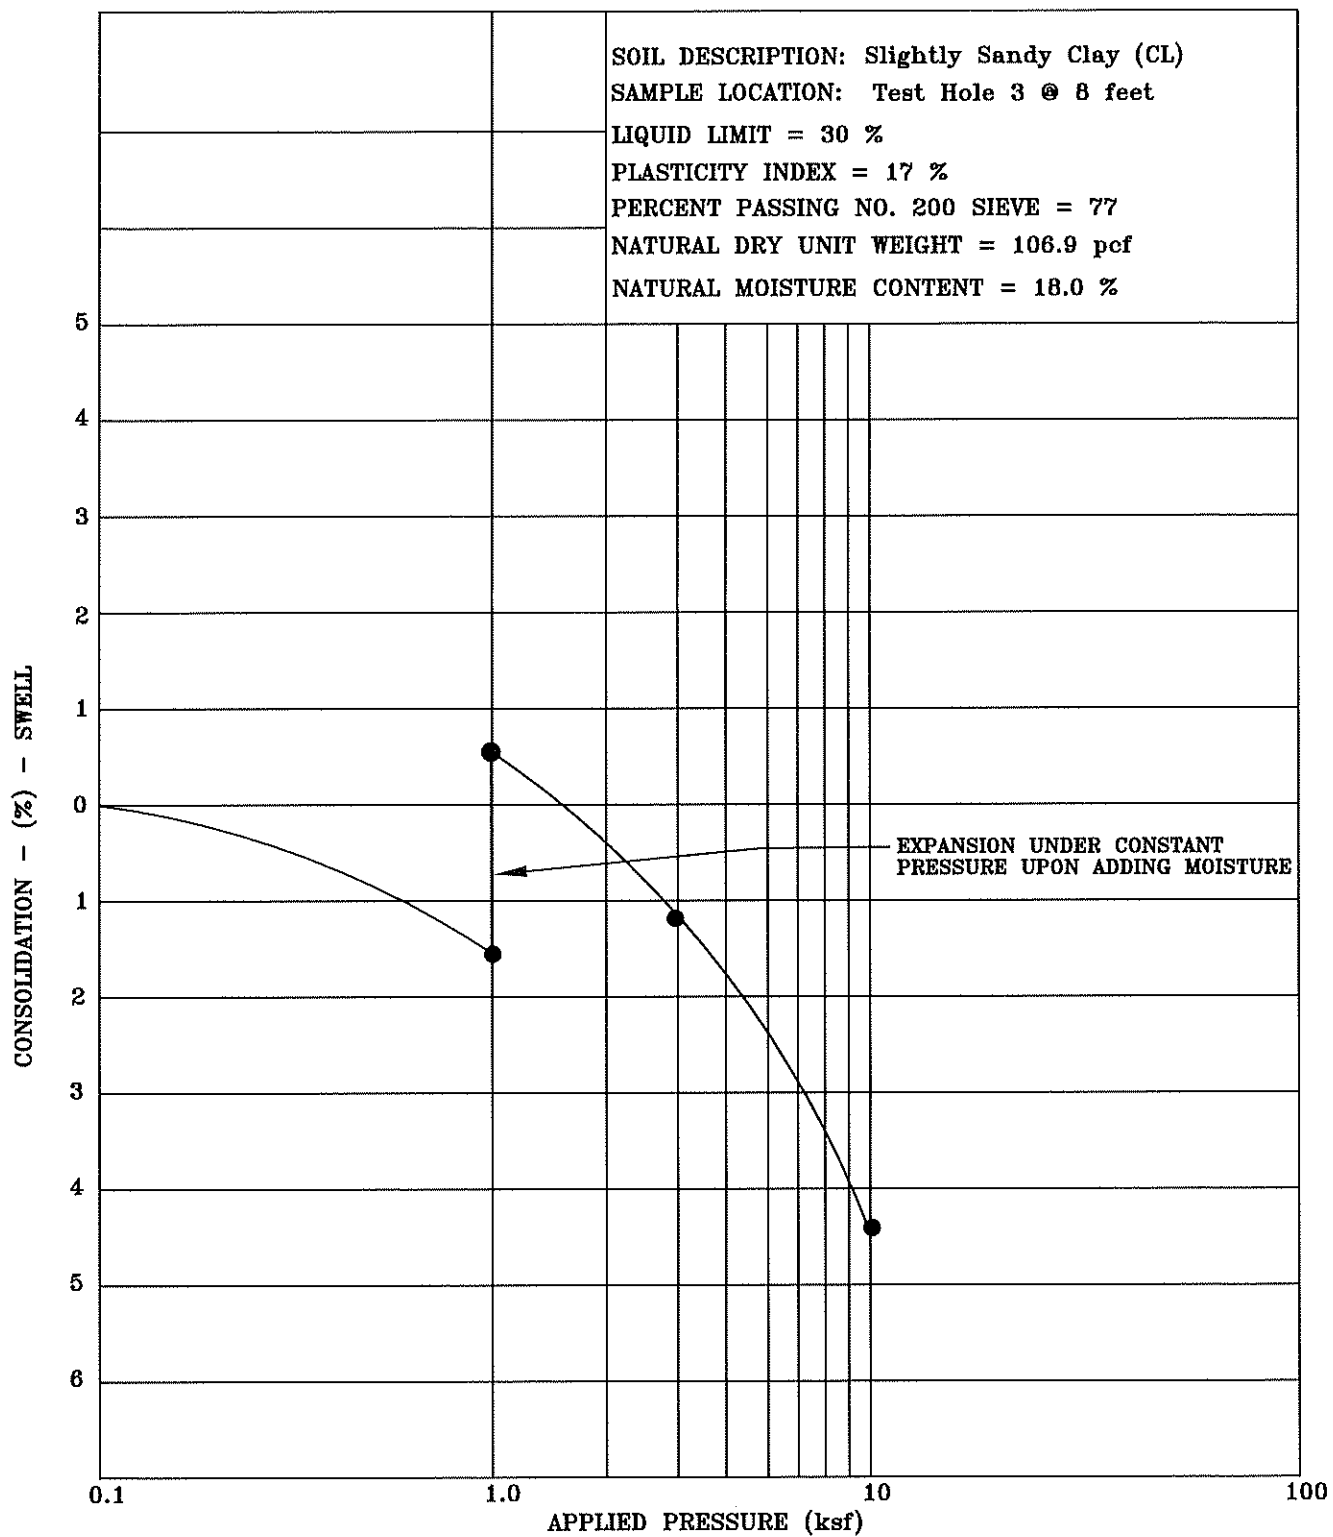

Title: SWELL-CONSOLIDATION TEST RESULTS	Date: 12/2/20
Job Name: Gondola Base Terminal Relocation	Job No. 20-12047
Location: Steamboat Ski Resort, Steamboat Springs, CO	Figure #6

NWCC
 North West Colorado Consultants, Inc.
 Geotechnical / Environmental Engineering - Materials Testing
 (970) 879-7888 - Fax (970) 879-7891
 2580 Copper Ridge Drive
 Steamboat Springs, Colorado 80487

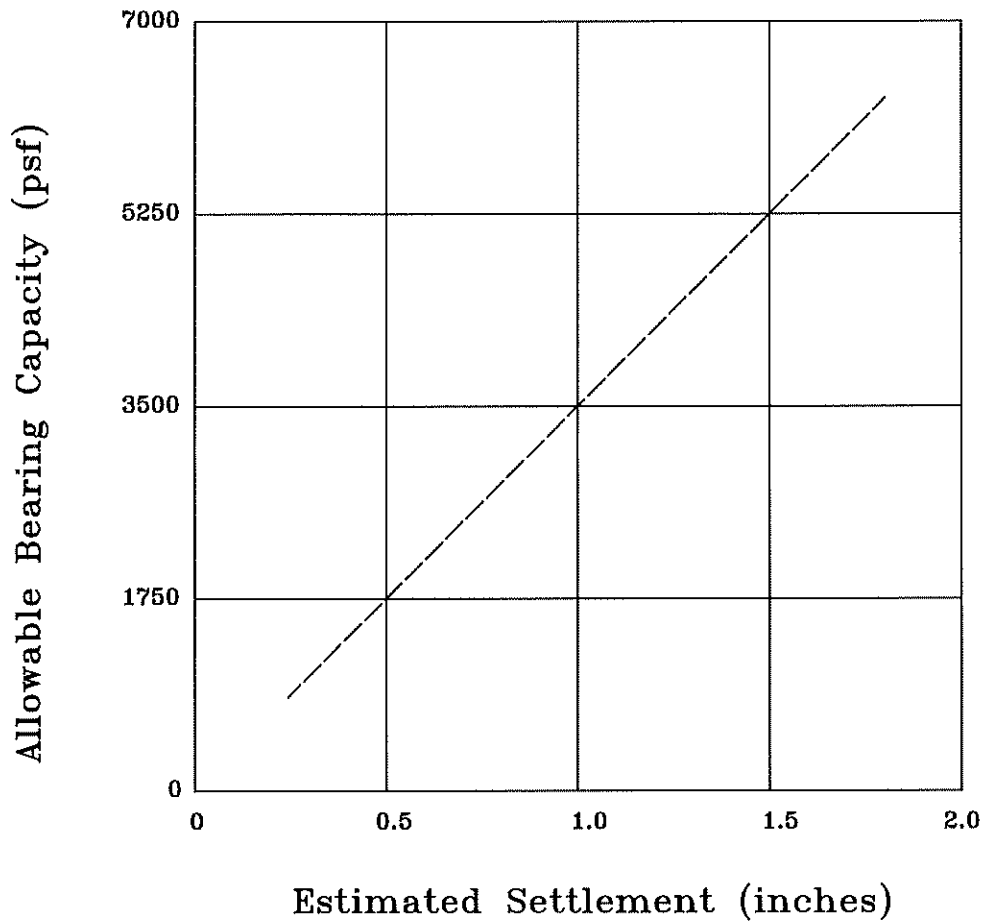

Note: These values are based on footing widths of 1 to 4 feet. If the footing width is to be greater than 4 feet in width, then we should be notified to re-evaluate these recommendations.

Title: **BEARING CAPACITY CHART**

Date: **12/2/20**


Job Name: **Gondola Base Terminal Relocation**

Job No. **20-12047**

Location: **Steamboat Ski Resort, Steamboat Springs, CO**

Figure **#7**



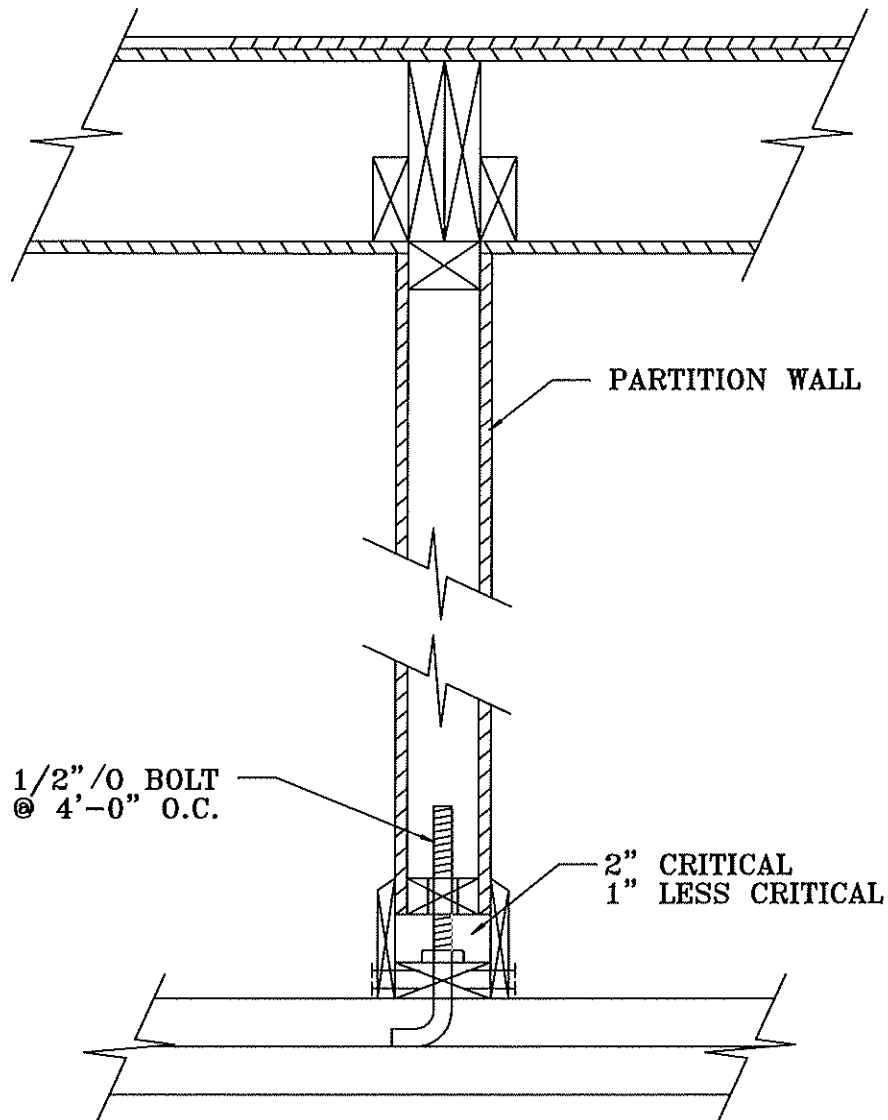

Title: **HUNG PARTITION WALL DETAIL**


Job Name: **Gondola Base Terminal Relocation**


Location: **Steamboat Ski Resort, Steamboat Springs, CO**

Date: **12/2/20**


Job No. **20-12047**

Figure **#8**

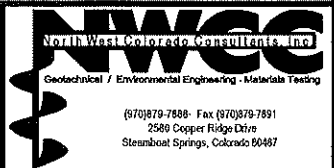

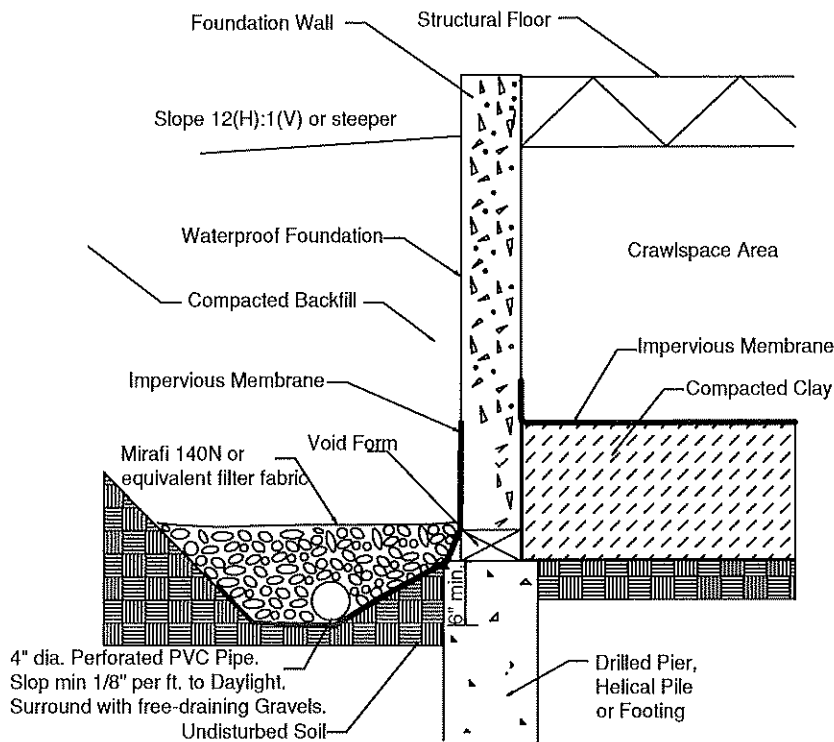

Crawlspace Area

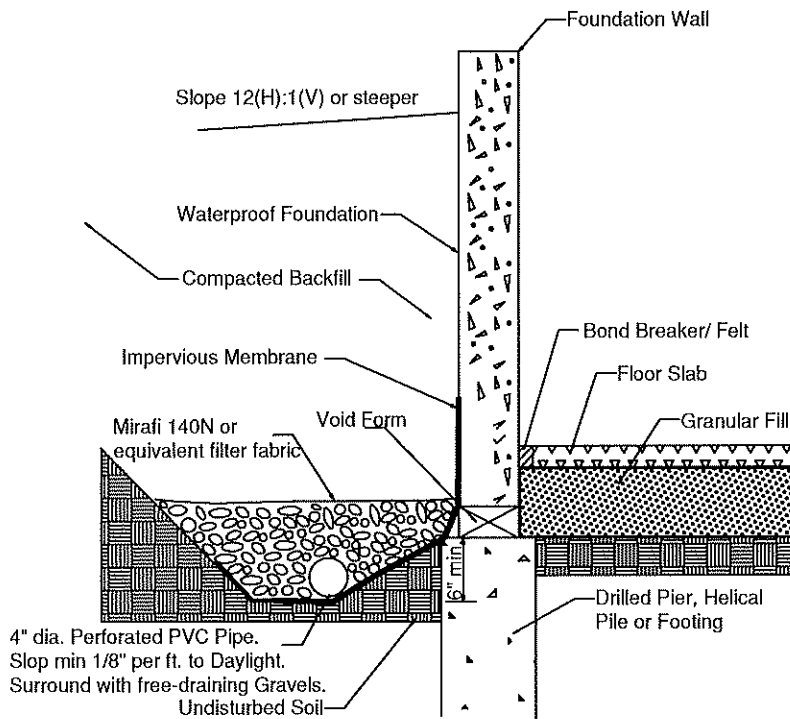

Lower Level with Floor Slab

Title: **PERIMETER/UNDERDRAIN DETAIL**


Date: **12/2/20**

Job Name: **Gondola Base Terminal Relocation**

Job No. **20-12047**

Location: **Steamboat Ski Resort, Steamboat Springs, CO**

Figure **#9**

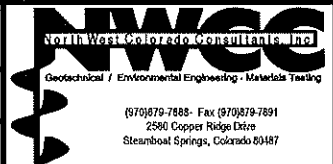

NWCC, Inc.

TABLE 1

SUMMARY OF LABORATORY TEST RESULTS

SAMPLE LOCATION		NATURAL MOISTURE CONTENT (%)	NATURAL DRY DENSITY (pcf)	ATTERBERG LIMITS		GRADATION		PERCENT PASSING No. 200 SIEVE	UNCONFINED COMPRESSION STRENGTH (psf)	SOIL or BEDROCK DESCRIPTION	UNITED SOIL CLASS.
TEST HOLE	DEPTH (feet)			LIQUID LIMIT (%)	PLASTICITY INDEX (%)	GRAVEL (%)	SAND (%)				
1	6	15.9	107.2	49	34	0	6	94		Clay	CL-CH
1	3			29	14	1	13	86		Sandy Clay	CL
1	13	18.9		34	18	0	9	91		Slightly Sandy Clay	CL
2	7 1/2	19.5	102.0	30	17	0	9	91		Slightly Sandy Clay	CL
3	3	8.8		24	9	1	17	82		Sandy Clay	CL
3	8	18.0	106.9	30	17	0	23	77		Sandy Clay	CL
4	8			34	20	53	32	15		Clayey Sandy Gravel	GC

NV = No Value

NP = Non Plastic


NWCC, INC.

TABLE 2

SUMMARY OF CORROSION TEST RESULTS

SAMPLE LOCATION		MOISTURE CONTENT (%)	WATER SOLUBLE SULFATES (%)	PH	CHLORIDE CONTENT (%)	MINIMUM ELECTRICAL RESISTIVITY (ohm-cm)
SAMPLE	DEPTH (feet)					
TP-1	3-6'	11.2-26.9	<0.01	5.71	0.003	3,700-10,000
TP-4	8'	10.3-25.2	<0.01	6.98	0.003	2,600-5,700

JOB NUMBER: 20-12047

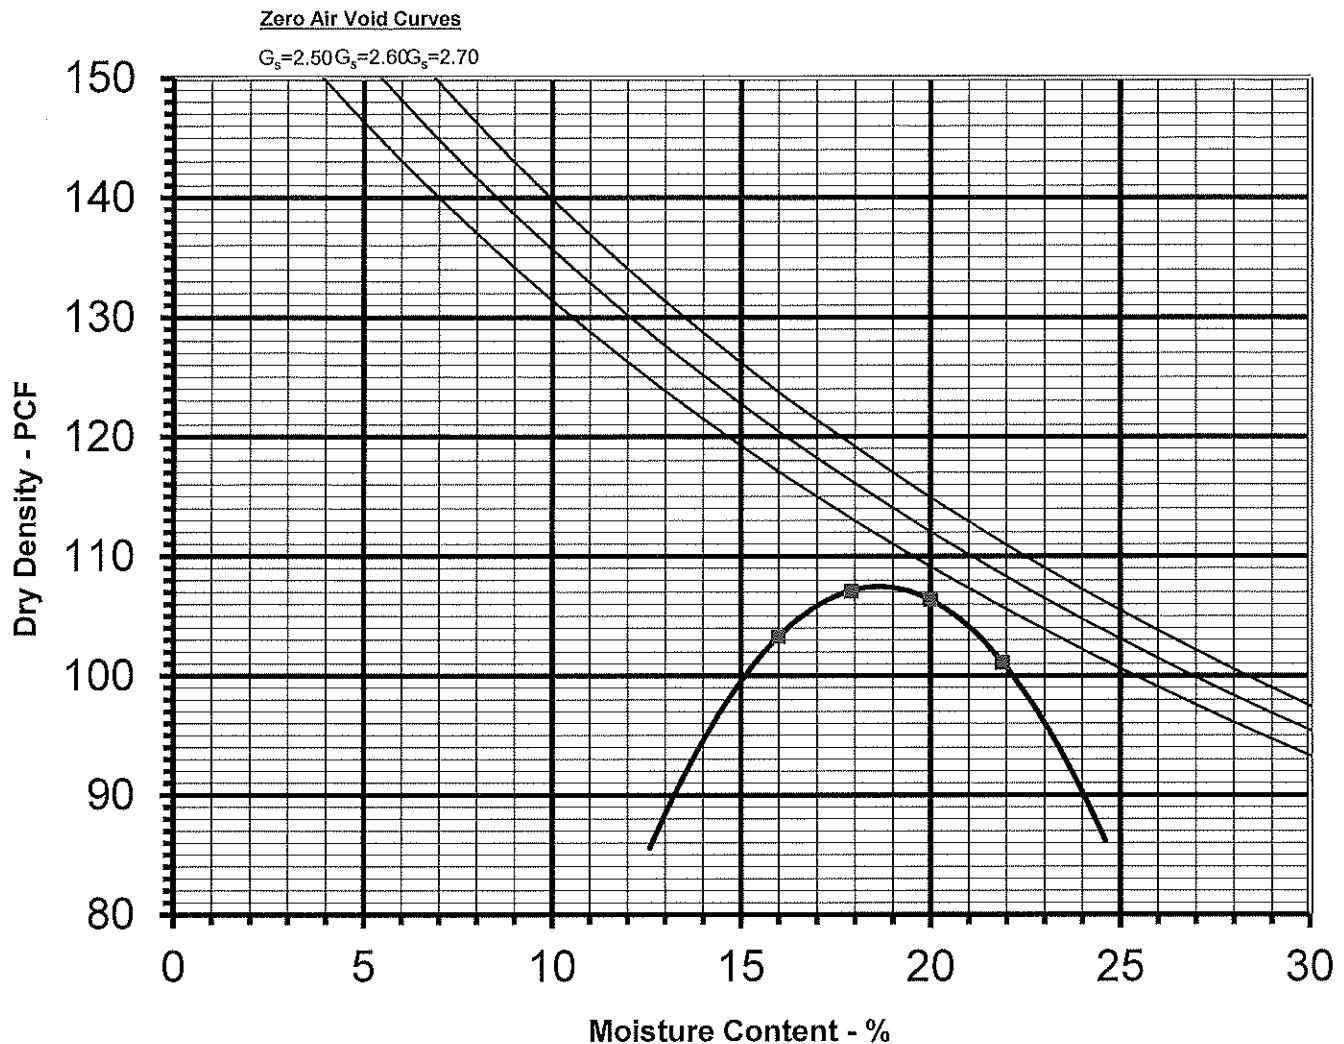

Job Name: SBGBTR

Sample Location: TH 1 @ 3 - 6'

Soil Description: Sandy Clay

Maximum Dry Density: 107.5 pcf Opt. Moisture Content: 18.6 %

Liquid Limit: % Plasticity Index:

Gravel: 1 % Sand: 13 % Silt & Clay (-200): 86 %

**PROCTOR TEST
RESULTS**


Sample No.: 1P

Procedure: ASTM D698

Date: 11/24/2020

Job No: 20-12047 Tech: JS



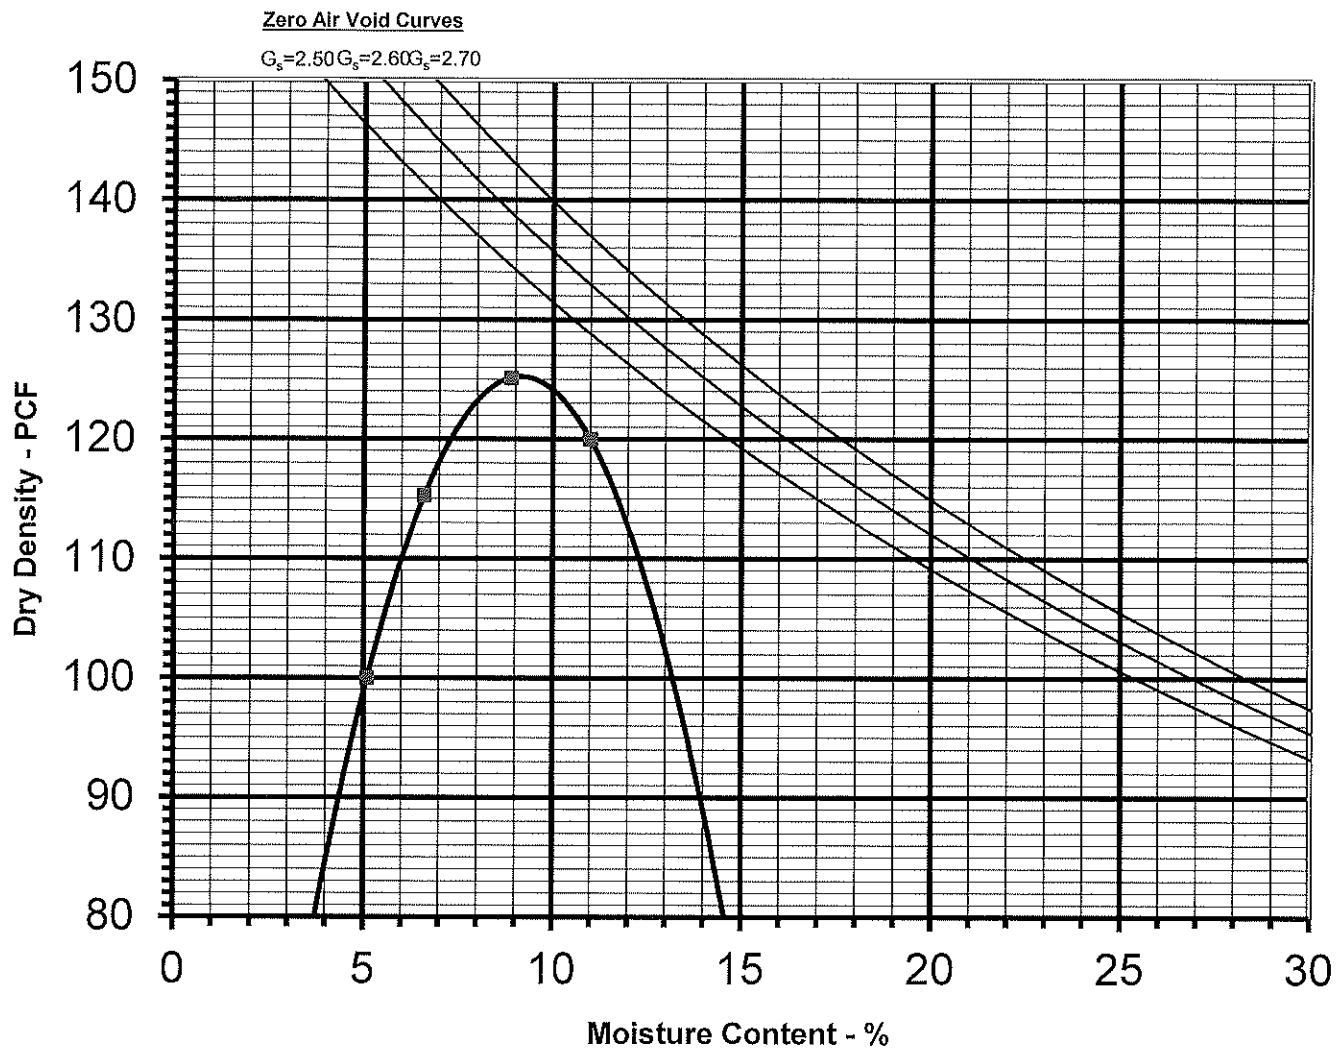

Job Name: SBGBTR			PROCTOR TEST RESULTS		 NorthWest Colorado Consultants, Inc. Geotechnical / Environmental Engineering • Materials Testing (970) 879-7888 Fax (970) 879-7891 2580 Copper Ridge Drive Steamboat Springs, Colorado 80487
Sample Location: TH 4 @ 8'					
Soil Description: Clayey Sandy Gravel			Sample No.: 2P		
Maximum Dry Density: 125.2 pcf Opt. Moisture Content: 9.2 %			Procedure: ASTM D698		
Liquid Limit: % Plasticity Index:			Date: 11/24/2020		
Gravel: 53 % Sand: 32 % Silt & Clay (-200): 15 %			Job No: 20-12047		
			Tech: JS		

