



STEAMBOAT BASE AREA REDEVELOPMENT


STEAMBOAT SPRINGS, COLORADO

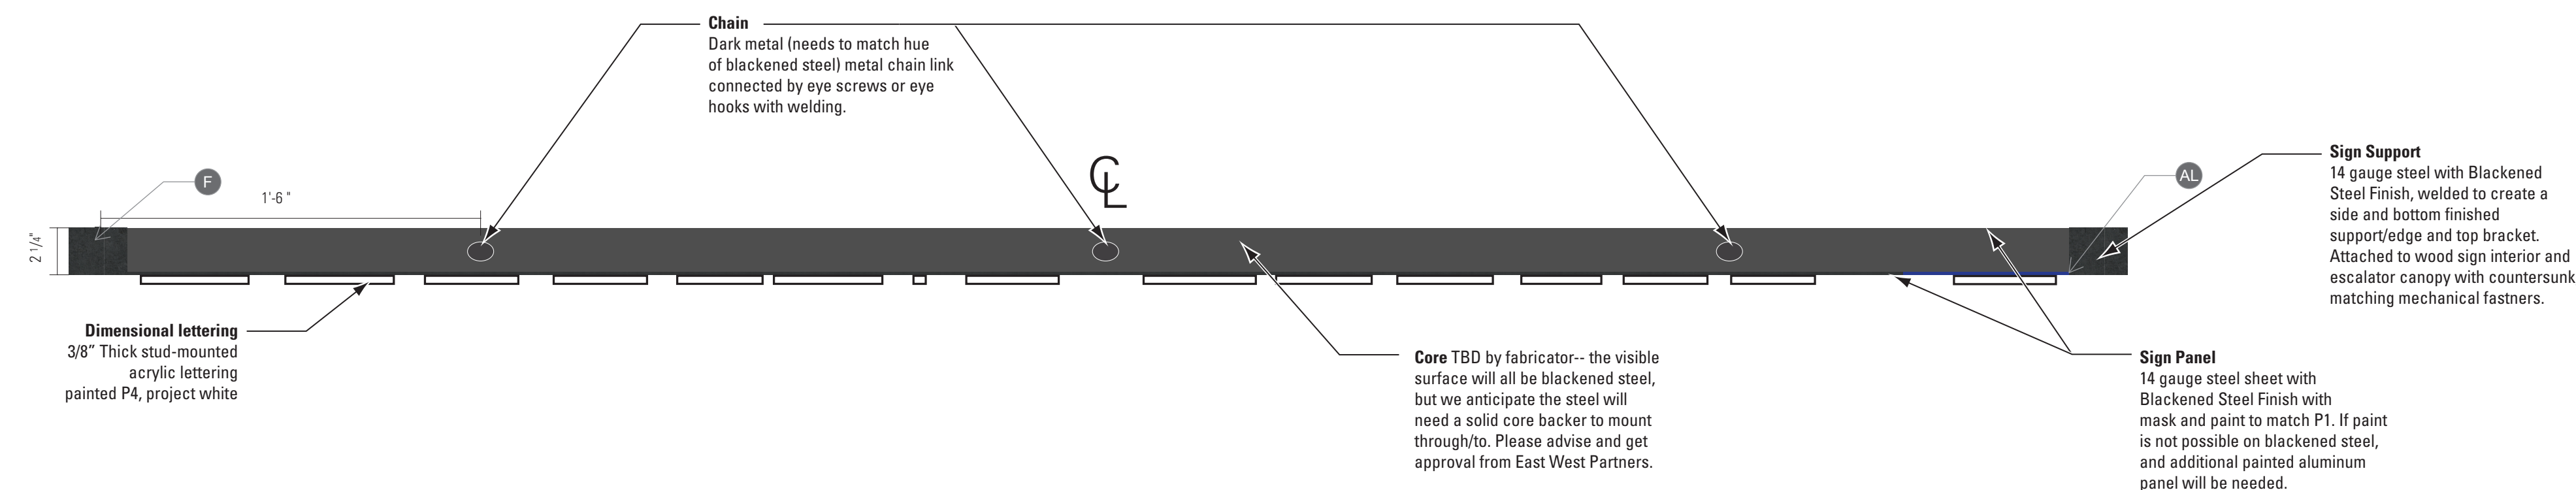

1 OH Plan (TYP)
SCALE: 2" = 1'-0"

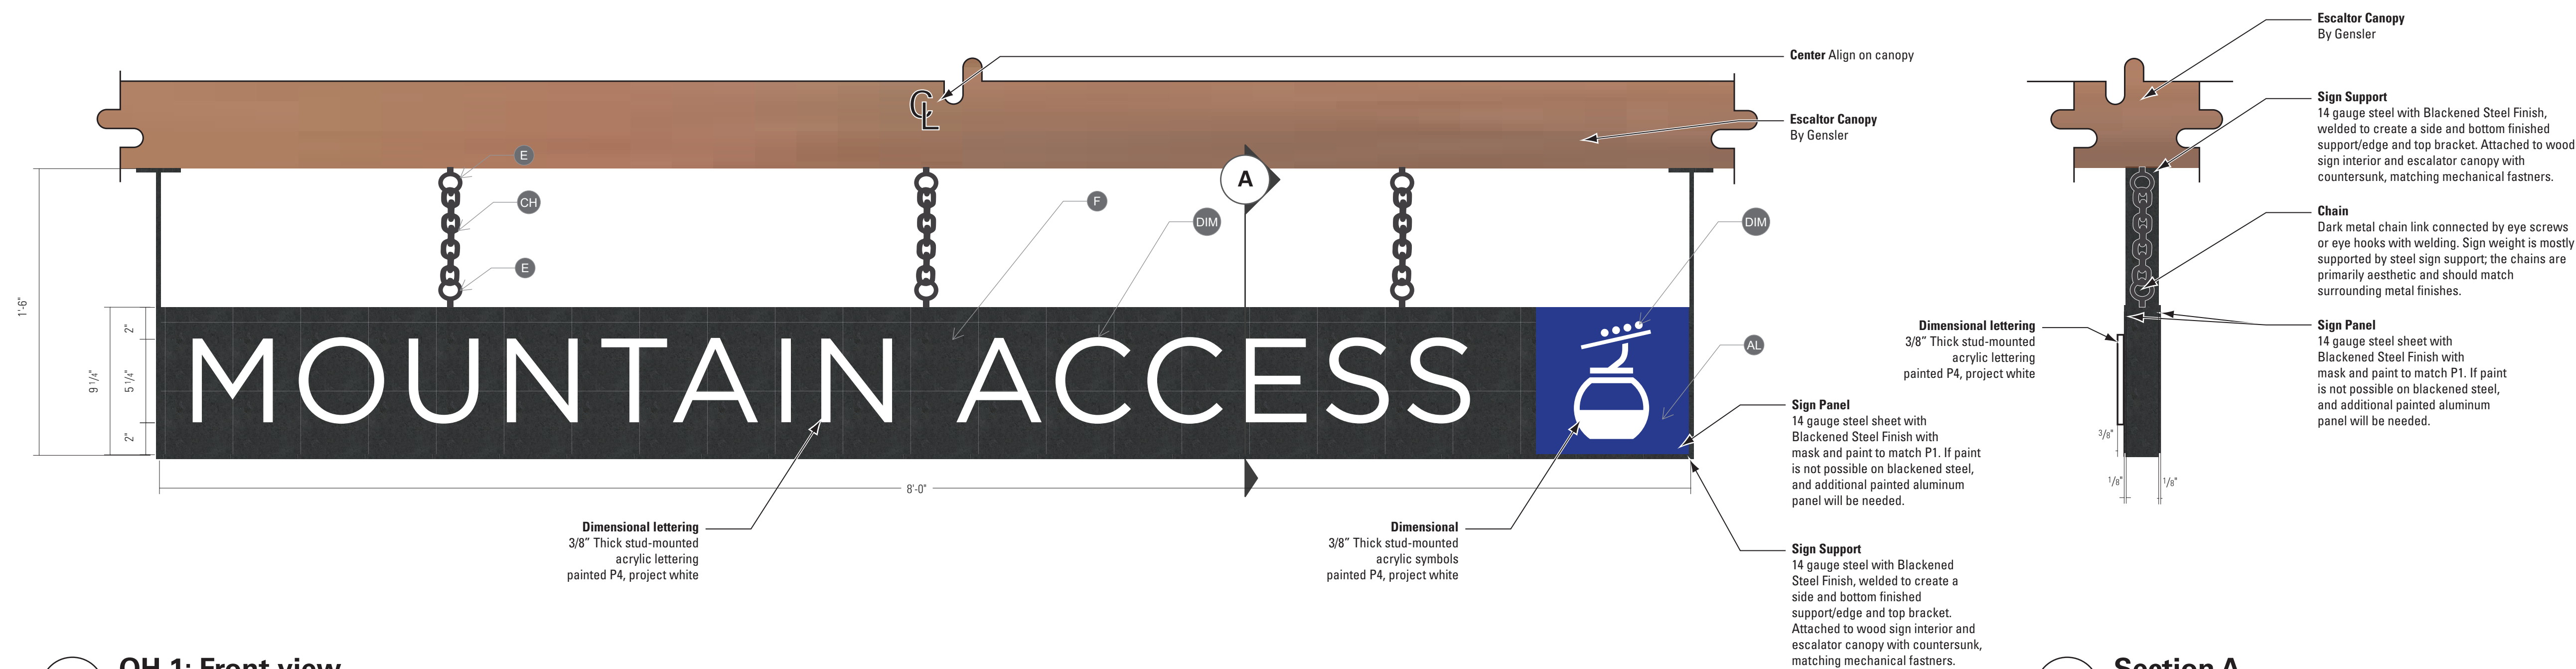

2 OH 1: Front view
SCALE: 2" = 1'-0"

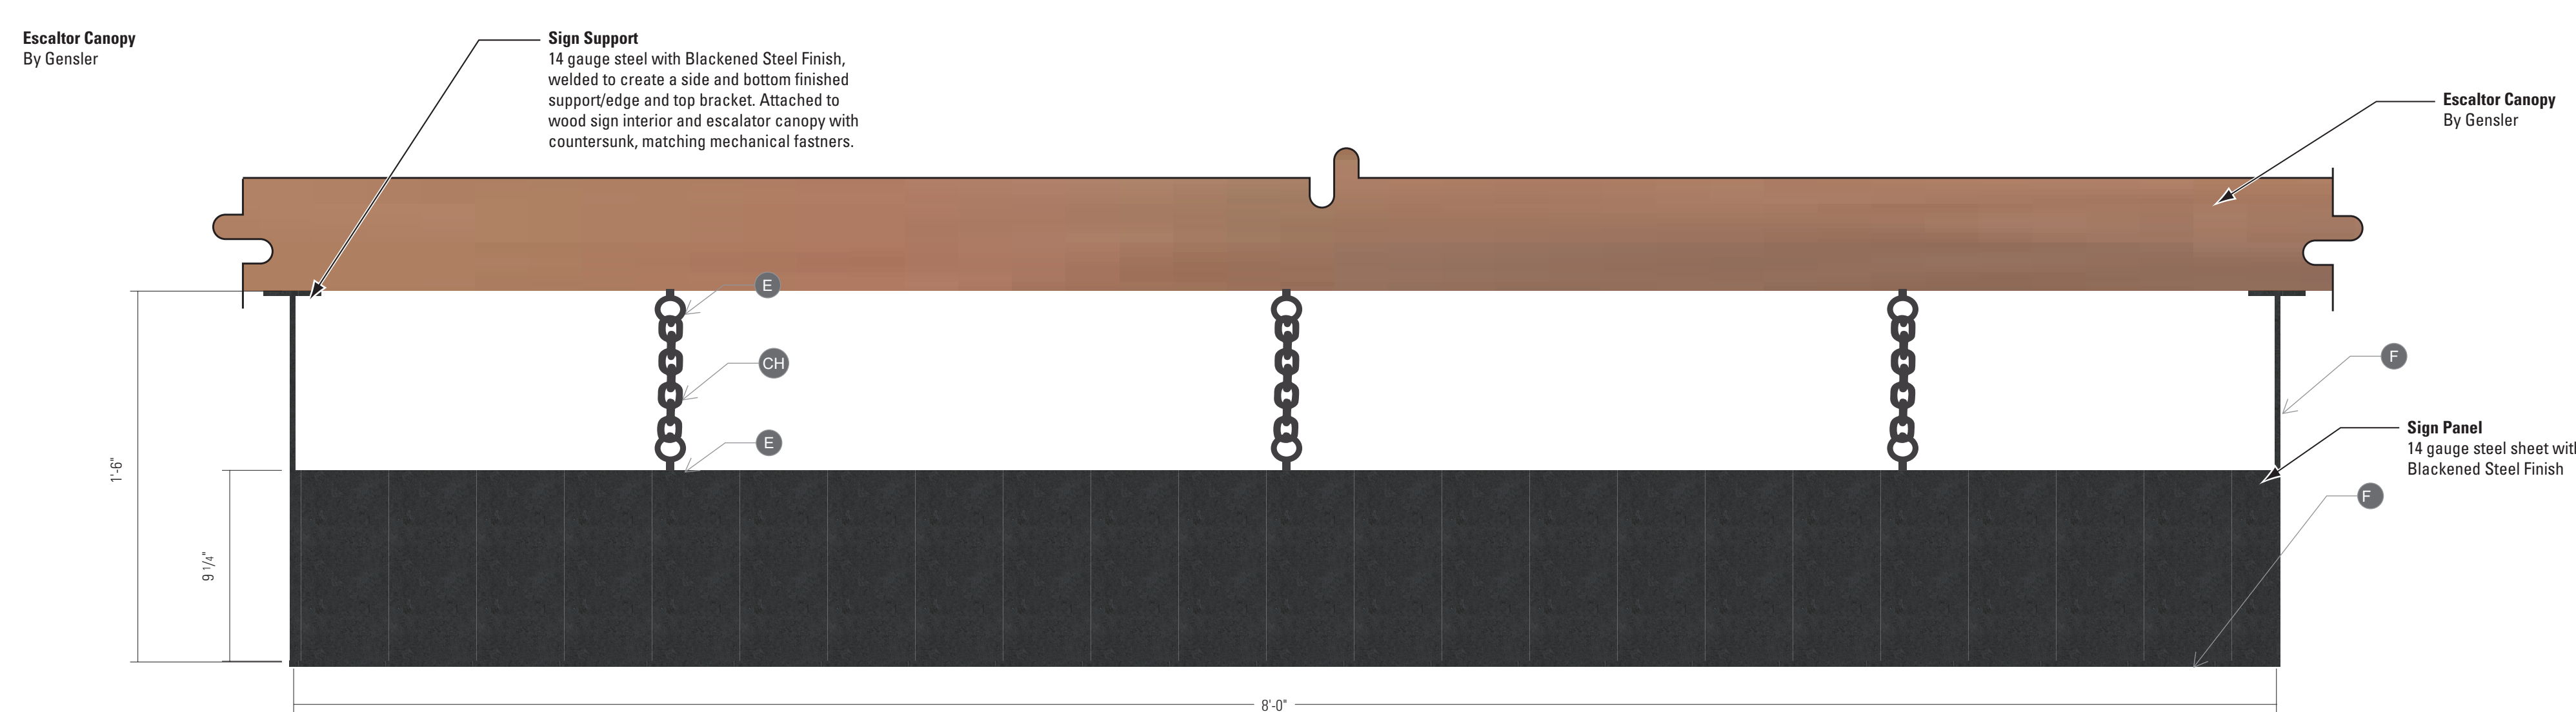

4 OH: Back view (Typ.)
SCALE: 2"= 1'-0"

ISSUE DATE: 9/16/21

REVISIONS

#	DATE	DESCRIPTION
2	8/20/21	Revised Scope 2021 Bid
3	9/16/21	Rev. Scope + OH Design

DRAWN: RL/MS REVIEWED: RL/AS/IM

DESIGN DEVELOPMENT

DW PROJECT NUMBER:6466

OH OVERHEAD DIRECTIONAL

SHEET NUMBER