



STEAMBOAT BASE AREA
 REDEVELOPMENT
 STEAMBOAT SPRINGS, COLORADO

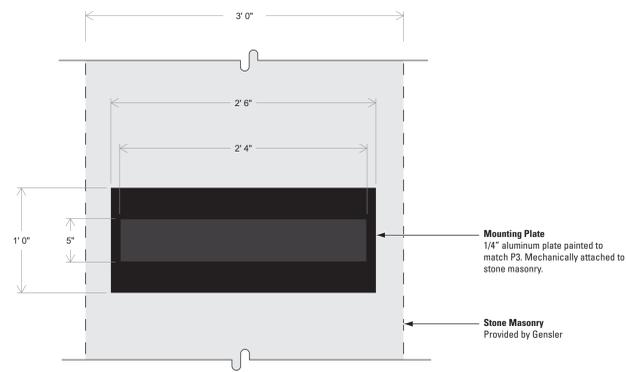

1 Plan
 SCALE: 1.5"= 1'-0"

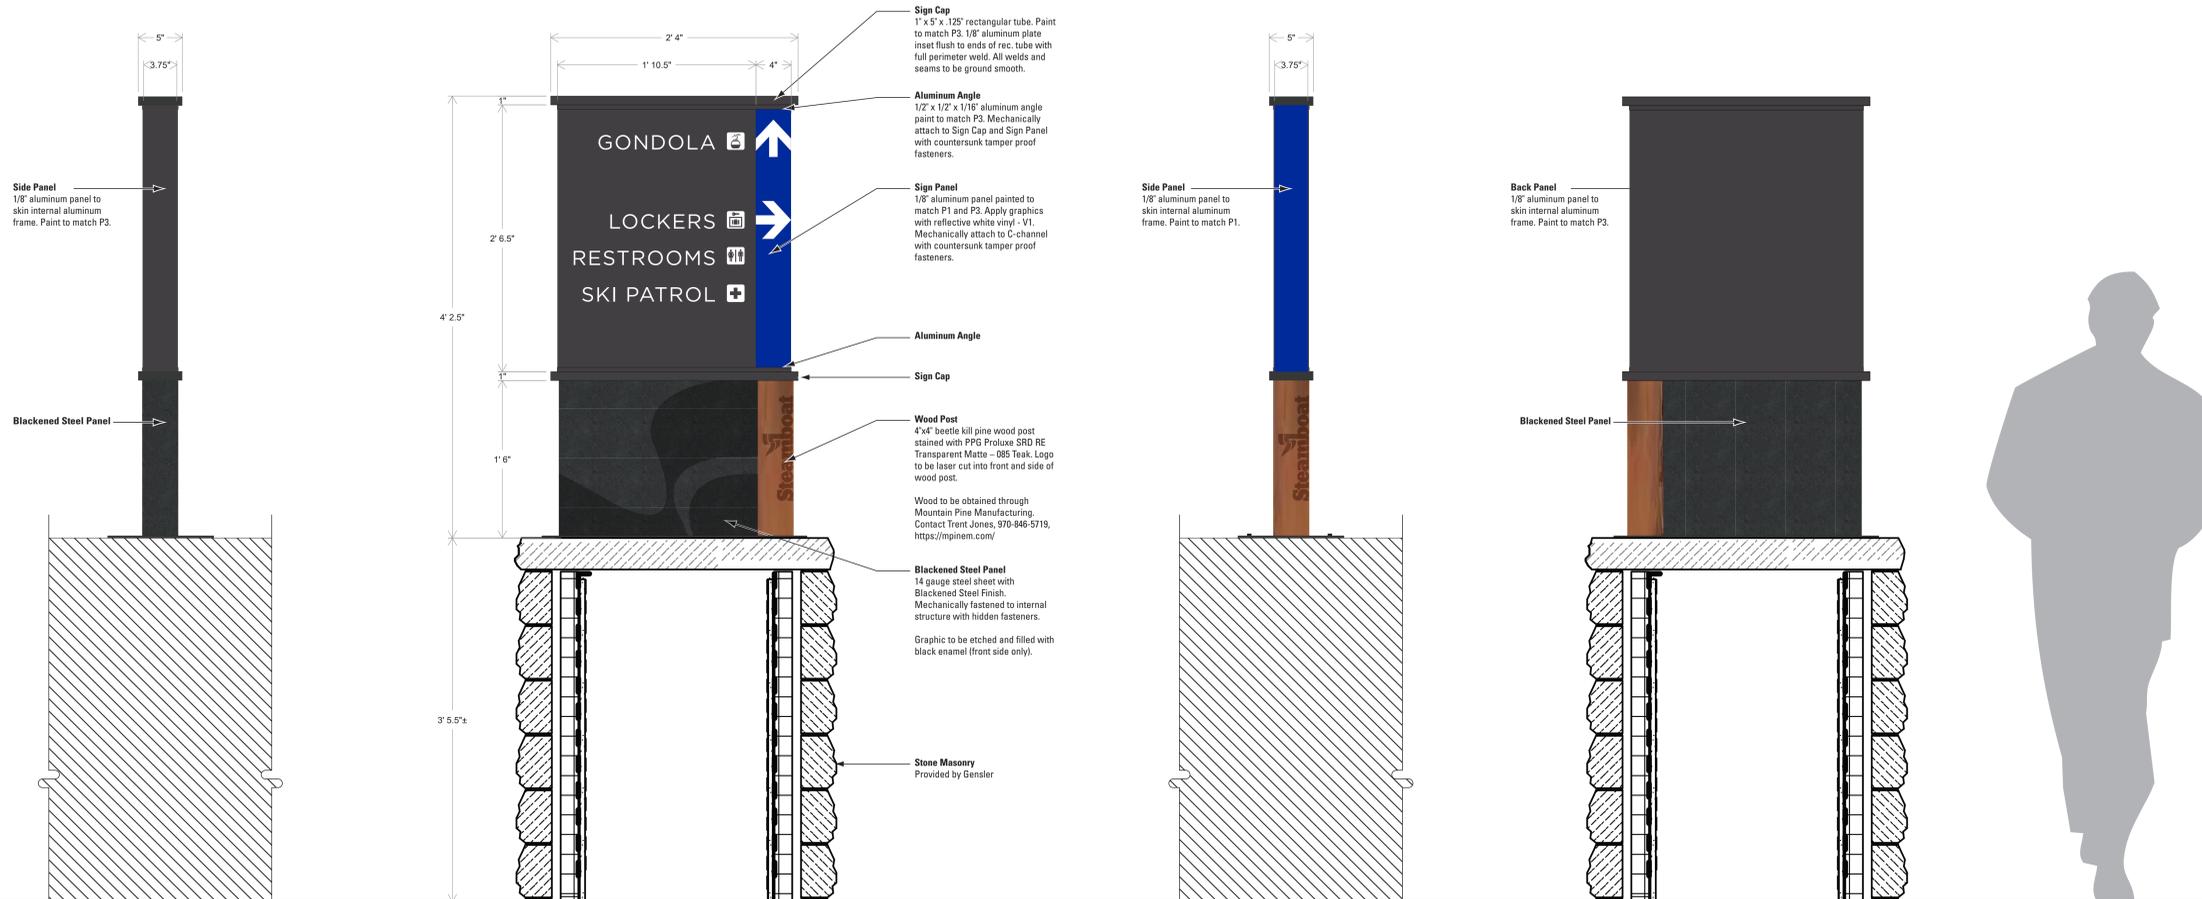

2 Side
 SCALE: 1.5"= 1'-0"

3 Front
 SCALE: 1.5"= 1'-0"

4 Side
 SCALE: 1.5"= 1'-0"

5 Rear
 SCALE: 1.5"= 1'-0"

ISSUE DATE: 9/16/21

#	DATE	DESCRIPTION
2	8/20/21	Revised Scope 2021 Bid
3	9/16/21	Rev. Scope + OH Design

DRAWN: RL/MS REVIEWED: RL/AS/IM

DESIGN DEVELOPMENT

DW PROJECT NUMBER: 6466

P2B PEDESTRIAN DIRECTIONAL WALL MOUNTED

SHEET NUMBER

7