


Job Location: **2305 MOUNT WERNER - BEA NOT REQUIRED**

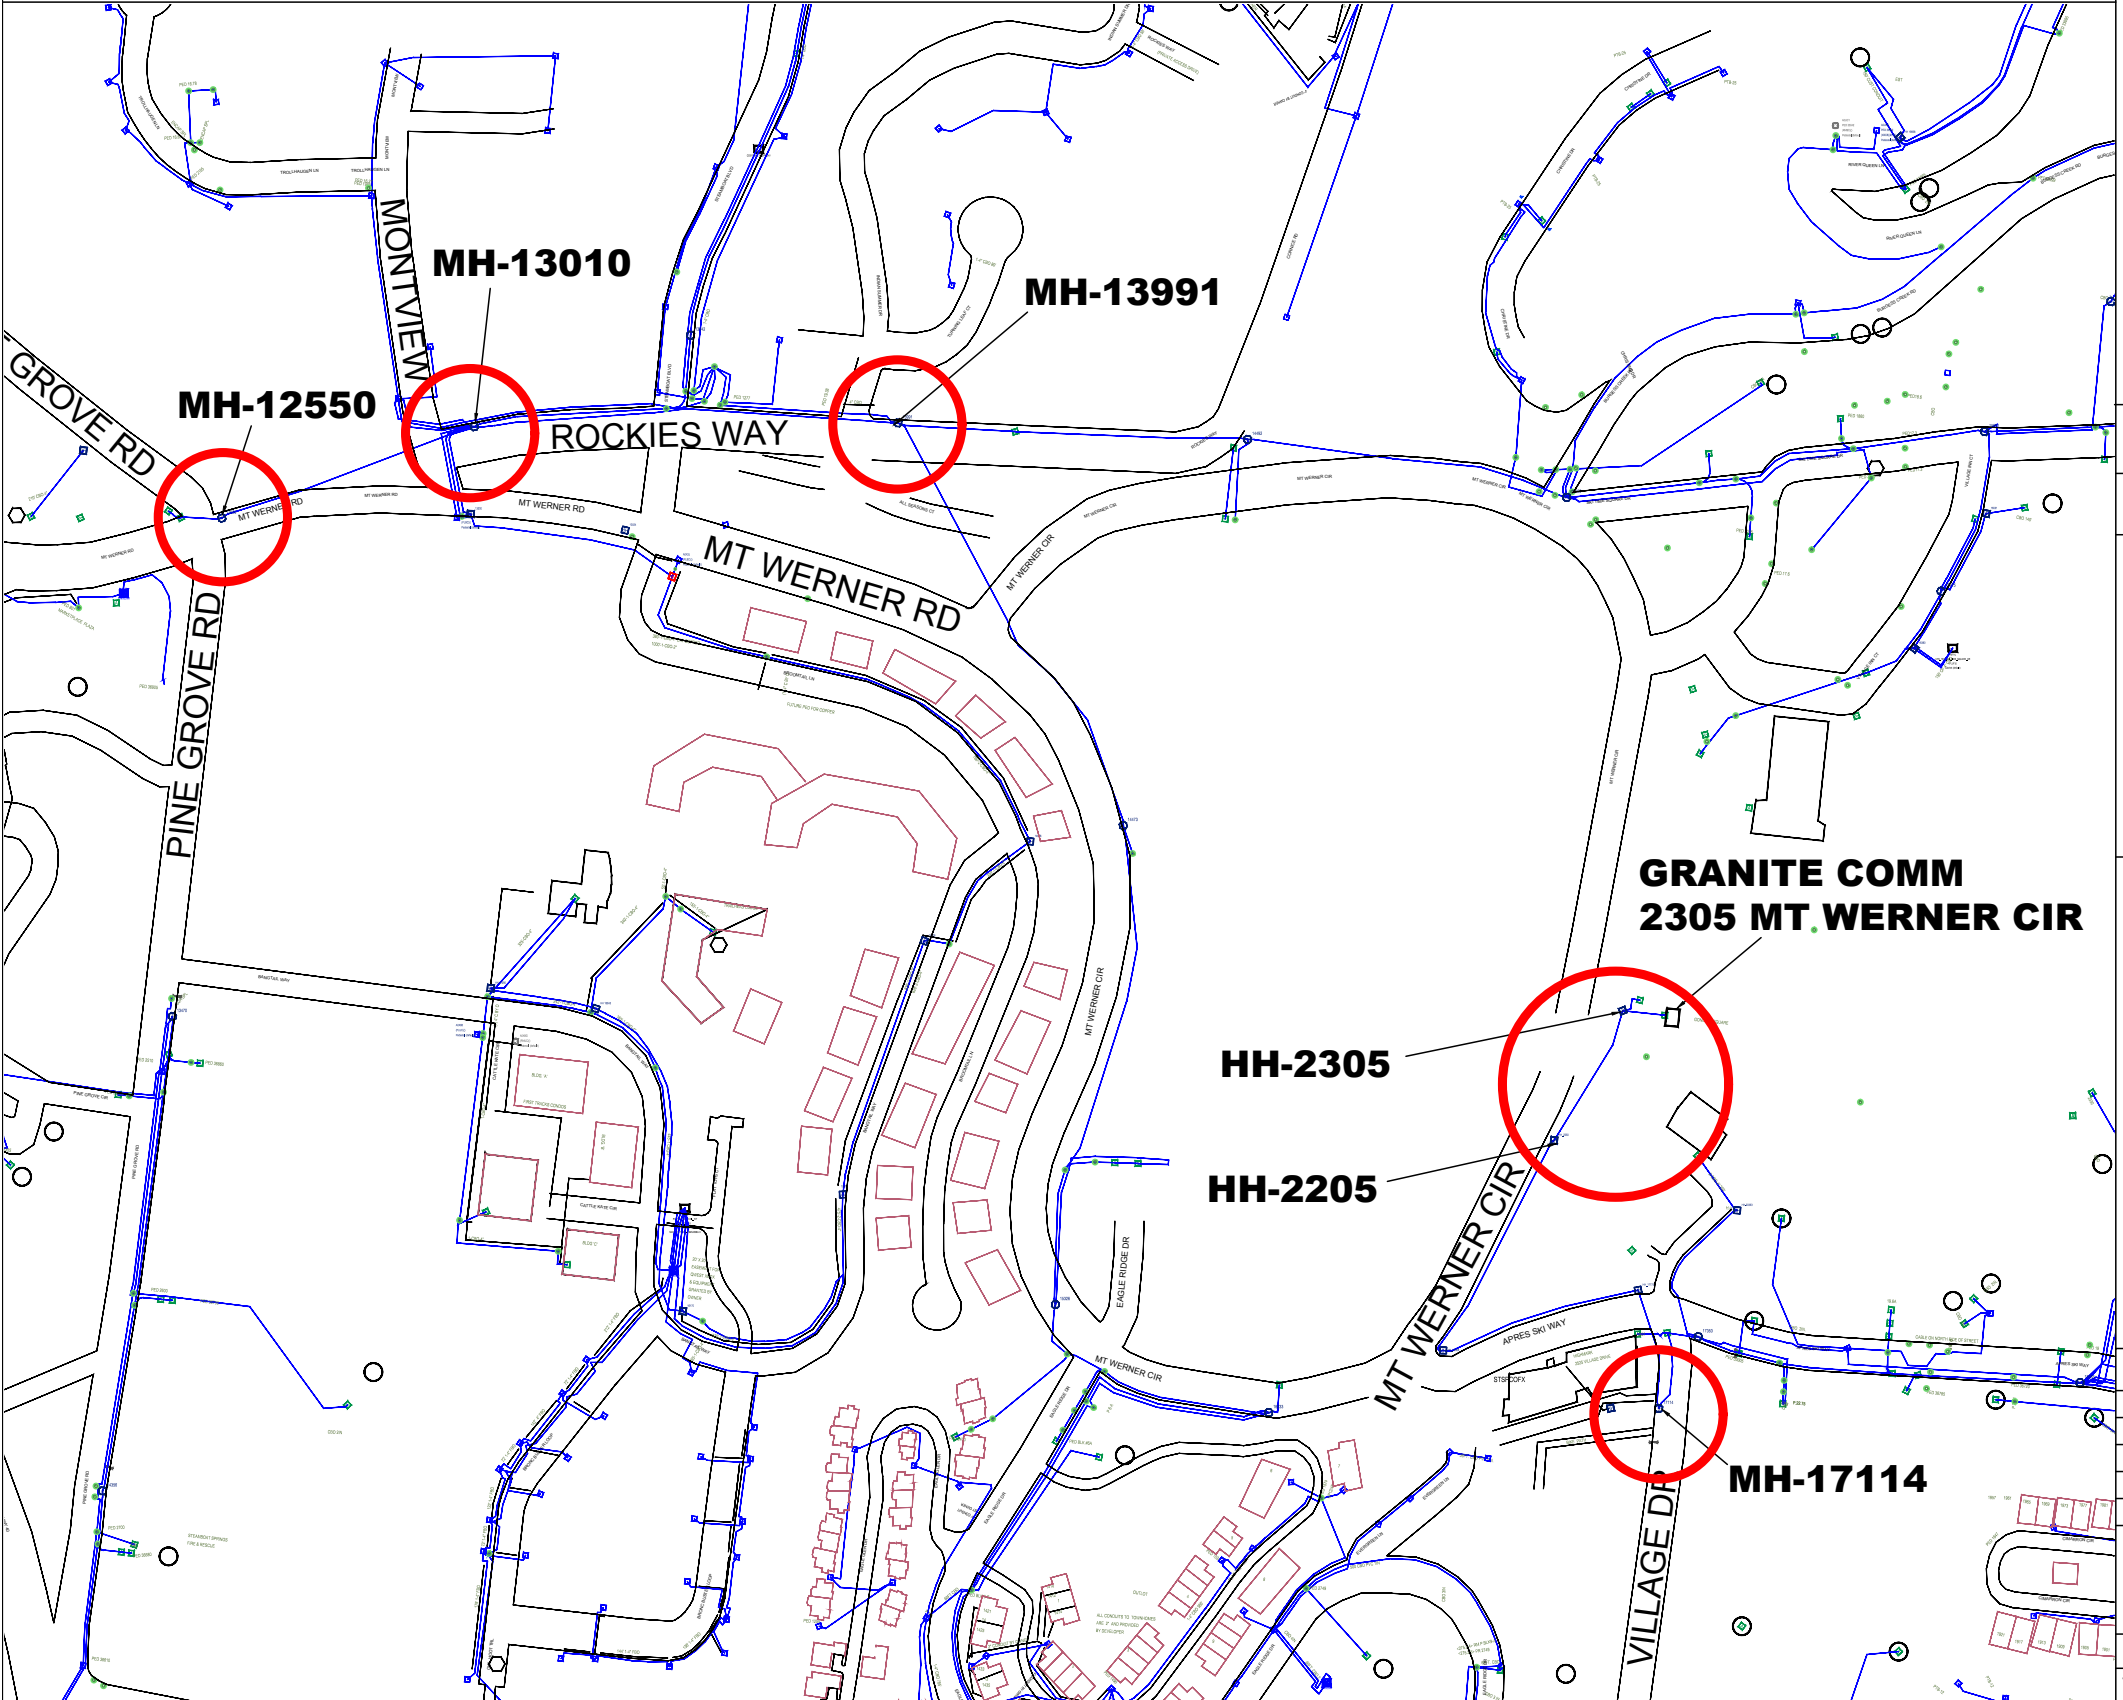

Narrative/Special Remarks

This job will: Splice fibers LSB5, 197-198 from MH10840 to the existing FDP at 2305 Mt Werner Cir. City of Steamboat Springs Permit needed. Lcon: Ryan Hong 617-837-4973

DEVELOPER CONTACT

Held Order Information

Service Order # N25348363	Customer Terminal: CELL SITE
Customer Name: GRANITE TELECOMM	Cable Assignment: F1: LSB5,197-198 F2:
Customer Address: 2305 MOUNT WERNER CIR STEAMBOAT SPRINGS, CO 80487	Cross Connect:

Misc. Information


List all associated projects	Permit Information Right of Way Required False State Permit Required False County Permit Required NO City Permit Required True Additional Permit Information
Site Location ID # (BVAPP)	
FW Contracts:	Trench Open Date: Cut Sheets: False RZ 13 CZ 9 NOTIFY CONVERSATION NUMBER

REVISIONS

DATE	REVISION DESCRIPTION

**ECD: 01-05-2021**

FW PROJECT	WFMT PROJECT	COMMUNITY NAME	ENGINEERING CONTACT	CONTRACT ENGINEER	CONSTRUCTION COORDINATOR	SPlicing COORDINATOR	SECTION:	DESC: SPlice LSB5,197-198 MH12550 TO 2305 MT WERNER CIR
N.945301	S.2894604	NAME: STEAMBOAT SPRINGS CITY: STEAMBOAT SPRINGS	NAME: JASON SHARPE PHONE: 970-328-8290	NAME: NEAL LUEBBERS COMPANY: MNT 303-801-9997	NAME: RICK BLANKS PHONE: 970-373-7250	NAME: RICK BLANKS PHONE: 970-373-7250	TOWNSHIP: 6N RANGE: 84W	EXCH KEY: 970279 SCALE: 1-100 RE KEY: DATE:
								SHEET: 01 OF 12

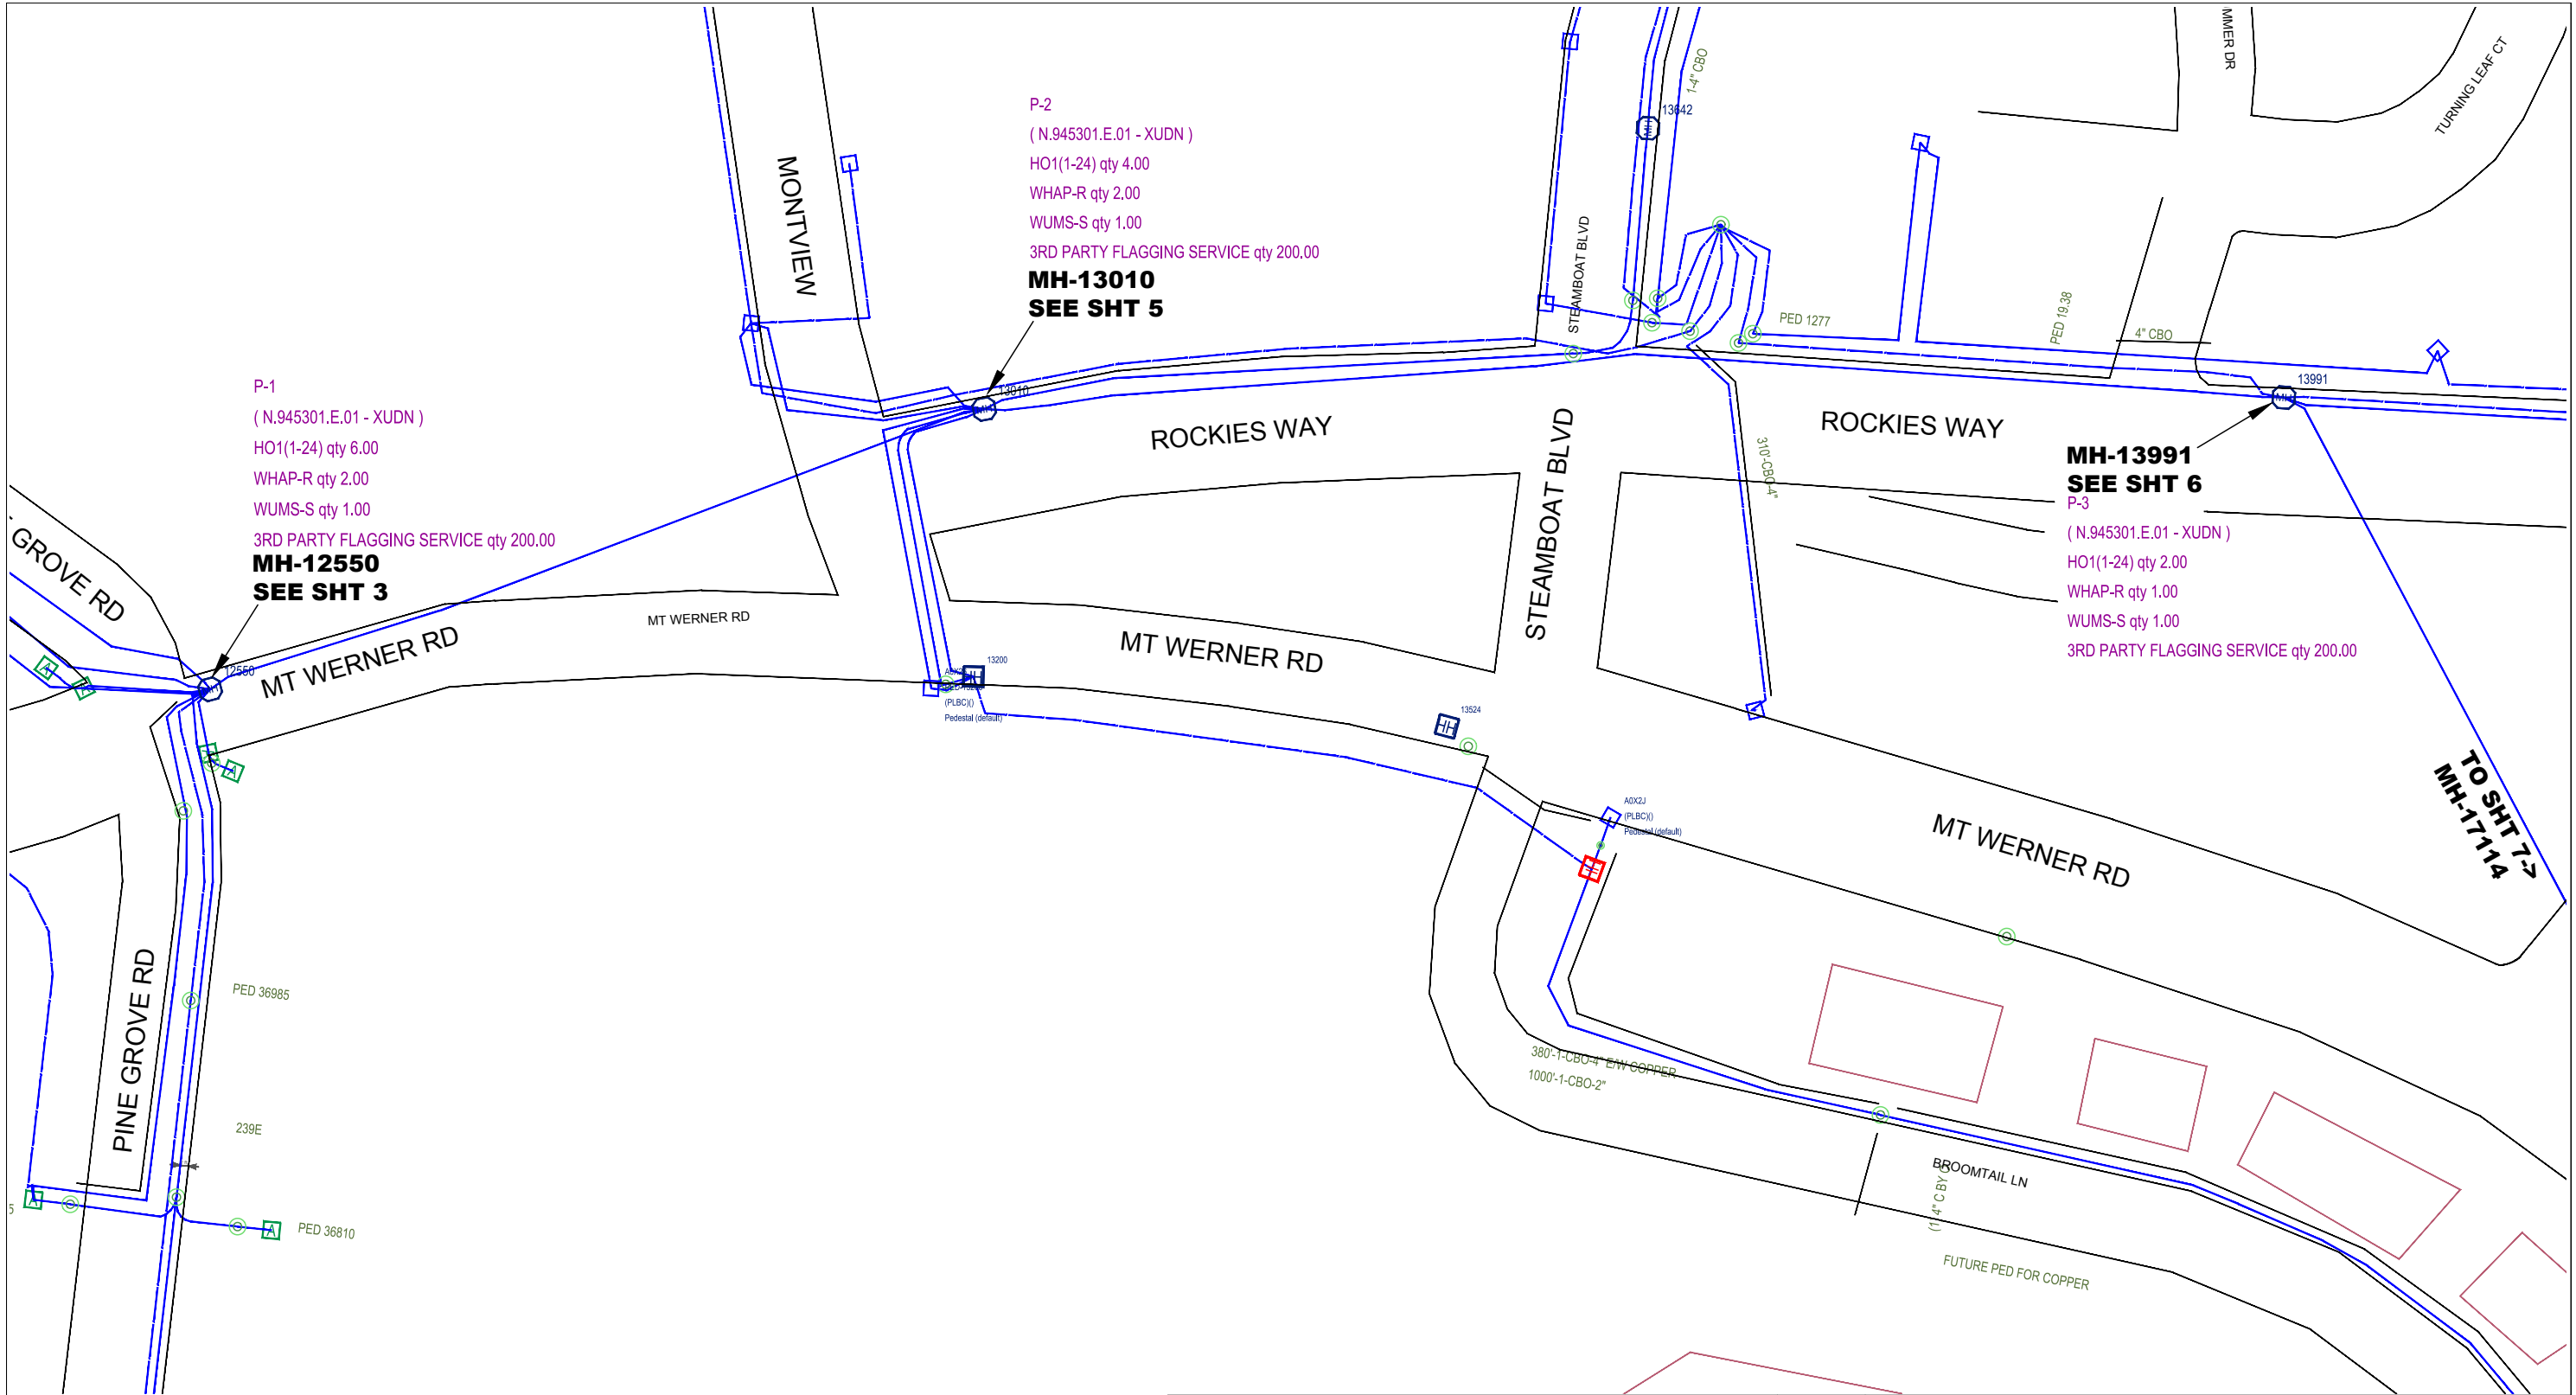

REVISIONS	
DATE	DESCRIPTION



ECD: 01-05-2021




ISSUE:	1	EXCEPT AS MAY BE OTHERWISE PROVIDED BY CONTRACT. THESE DRAWINGS AND SPECIFICATIONS SHALL REMAIN THE PROPERTY OF CENTURYLINK BEING ISSUED IN STRICT CONFIDENCE AND SHALL NOT BE REPRODUCED, COPIED, OR USED FOR ANY PURPOSE WITHOUT SPECIFIC WRITTEN PERMISSION.	
WC CLLI:	STSPCOMA		
SECTION:	8		
TOWNSHIP:	6N		
RANGE:	84W	DESC: SPLICING LSB5,197-198 MH12550 TO 2305 MT WERNER CIR	EXCH KEY: 970279
		SCALE: 1-100	REM KEY:
			DATE:

FW PROJECT	WFMT PROJECT:	COMMUNITY NAME	ENGINEERING CONTACT	CONTRACT ENGINEER	CONSTRUCTION COORDINATOR	SPLICING COORDINATOR	SECTION:	DESC: SPLICING LSB5,197-198 MH12550 TO 2305 MT WERNER CIR	EXCH KEY: 970279	REM KEY:	SHEET: 02 OF 12
N.945301	S.2894604	NAME: STEAMBOAT SPRINGS CITY: STEAMBOAT SPRINGS	NAME: JASON SHARPE PHONE: 970-328-8290	NAME: NEAL LUEBBERS COMPANY: MTN 303-801-9997	NAME: RICK BLANKS PHONE: 970-373-7250	NAME: RICK BLANKS PHONE: 970-373-7250	TOWNSHIP: 6N	SCALE: 1-100	DATE:		

MH-12550

SPLICE - LSB5, 197-198 FROM 48 FIBER [A0SK8] TO 72 FIBER STUB [CZC2] THEN TO 48 FIBER [CZC1]. RMV COUNT FROM 144 FIBER [DAM0]. COUNT WILL FALL TO MH-13010. FOR LOCATION AND RUS INFORMATION SEE SHT 2

MH-12550
585 CUFT

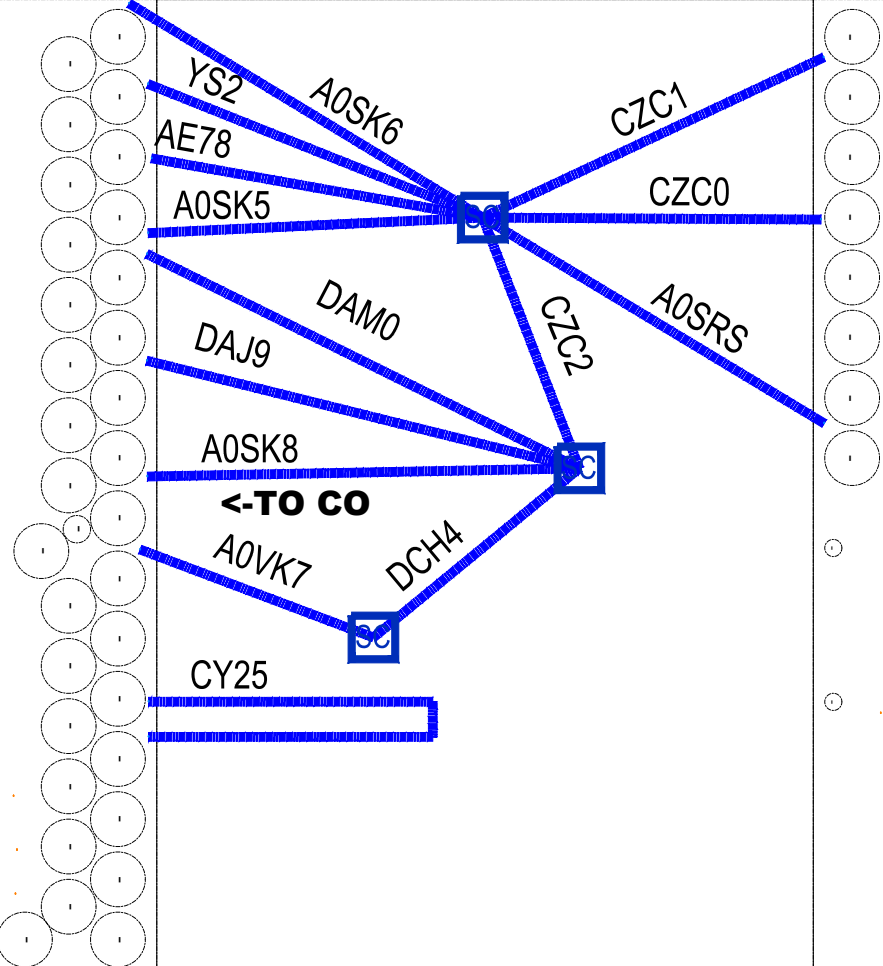

TO SHT 4
MH13010

SEE SHT 4 FOR MH
FIBER CABLE DETAIL

REVISIONS	
DATE	DESCRIPTION



ECD: **01-05-2021**



ISSUE:	1	EXCEPT AS MAY BE OTHERWISE PROVIDED BY CONTRACT. THESE DRAWINGS AND SPECIFICATIONS SHALL REMAIN THE PROPERTY OF CENTURYLINK BEING ISSUED IN STRICT CONFIDENCE AND SHALL NOT BE REPRODUCED, COPIED, OR USED FOR ANY PURPOSE WITHOUT SPECIFIC WRITTEN PERMISSION.		
WC CLLI:	STSPCOMA			
SECTION:	8	DESC: SPLICE LSB5,197-198 MH12550 TO 2305 MT WERNER CIR		
TOWNSHIP:	6N	EXCH KEY: 970279	REM KEY:	SHEET: 03 OF 12
RANGE:	84W	SCALE: 1-100	DATE:	

FW PROJECT	WFMT PROJECT:	COMMUNITY NAME	ENGINEERING CONTACT	CONTRACT ENGINEER	CONSTRUCTION COORDINATOR	SPLICING COORDINATOR
N.945301	S.2894604	NAME: STEAMBOAT SPRINGS CITY: STEAMBOAT SPRINGS	NAME: JASON SHARPE PHONE: 970-328-8290	NAME: NEAL LUEBBERS COMPANY: MTN 303-801-9997	NAME: RICK BLANKS PHONE: 970-373-7250	NAME: RICK BLANKS PHONE: 970-373-7250

A0SK8 SOURCE

1590' 9.84" 2012
PC-5B13NT-432
PLUF
A,1-4 NC NC (Fibers: 1-4)
(A,5-6) LSB5,85-86 NC (Fibers: 5-6)
A,7-12 NC NC (Fibers: 7-12)
[REV]LG2,27-28NC NC (Fibers: 13-14)
A,15-24 NC NC (Fibers: 15-24)
A,25-26 NC NC (Fibers: 25-26)
LSB5,27-36 NC NC (Fibers: 27-36)
D,13-14 NC NC (Fibers: 37-38)
A,15-24 NC NC (Fibers: 39-48)
LSB5,49-58 NC NC (Fibers: 49-58)
A,59-60 NC NC (Fibers: 59-60)
LSB5,61-82 NC NC (Fibers: 61-82)
A,83-84 NC NC (Fibers: 83-84)
LSB5,85-100 NC NC (Fibers: 85-100)
A,101-102 NC NC (Fibers: 101-102)
LSB5,103-130 NC NC (Fibers: 103-130)
LSB5,193-194 NC NC (Fibers: 131-132)
LSB5,133-144 NC NC (Fibers: 133-144)
A,21-24 NC NC (Fibers: 145-148)
[DEAD]DD,149-150NC NC (Fibers: 149-150)
LSB5,151-154 NC NC (Fibers: 151-154)
(LSB5,155-156)(NC) A,155-156 (Fibers: 155-156)
A,157-158 NC NC (Fibers: 157-158)
LSB5,159-160 NC NC (Fibers: 159-160)
[DEAD]D,161-162NC NC (Fibers: 161-162)
LSB5,163-432 NC(Fibers: 163-432)
<N.855013,1> <N.894428,1> <N.919980,1>

MH-12550
DETAIL

CZC2 STUB

150'
PC-5B12LT-072
PLUF
LSB5,61-72 NC NC (Fibers: 1-12)
LSB5,55-58 NC NC (Fibers: 13-16)
(A,59-60) LSB5,85-86 NC (Fibers: 17-18)
LSB5,49-54 NC NC (Fibers: 19-24)
LSB5,79-80 NC NC (Fibers: 25-26)
(B,27-28)(NC)LSB5,197-198(Fibers: 27-28)
Fibers,29-36 NC NC
LSB5,169-180 NC NC (Fibers: 37-48)
A,21-24 NC NC (Fibers: 49-52)
[DEAD]DD,53-60NC NC (Fibers: 53-60)
A,25-26 NC NC (Fibers: 61-62)
LSB5,27-36 NC NC (Fibers: 63-72)
<N.855013,1> <N.894428,1> <N.945301,1>

CZC1

521' 2009
PC-5B12LT-024
PLUF
LG2,37-40 NC (Fibers: 1-4)
LG2,45-46 NC (Fibers: 5-6)
(B,7-8)LSB5,197-198 (Fibers: 7-8)
LG2,89-90 NC (Fibers: 9-10)
Fibers,11-24 NC
<N.630692,1> <N.945301,1>

CZC0
560' 1998
PC-3412LT-048
PLUF
LG2,133-140 NC NC NC (Fibers: 1-8)
LSB5,55-56 NC NC NC (Fibers: 9-10)
LSB5,57-58 NC NC NC (Fibers: 11-12)
(A,89-90) LSB5,85-86 NC NC (Fibers: 13-14)
LG2,95-96 NC NC NC (Fibers: 15-16)
LSB5,79-80 NC NC NC (Fibers: 17-18)
LSB5,49-54 NC NC NC (Fibers: 19-24)
LSB5,61-72 NC NC NC (Fibers: 25-36)
(A,25-26) (NC) (LG2,57-58) LG2,105-106 (Fibers: 37-38)
LSB5,27-36 NC NC NC (Fibers: 39-48)
<N.540016,2> <N.894428,1> <N.936570,1> <N.936570,2>

DAM0 DISCONNECT

2992' 2013
PC-5B12LT-144
PLUF
LSB5,73-78 NC NC NC (Fibers: 1-6)
[DEAD]DD,7-8NC NC NC (Fibers: 7-8)
LSB5,81-82 NC NC NC (Fibers: 9-10)
A,11-14 NC NC NC (Fibers: 11-14)
LSB5,87-98 NC NC NC (Fibers: 15-26)
LG2,27-28 NC NC NC (Fibers: 27-28)
A,101-102 NC NC NC (Fibers: 29-30)
LSB5,103-104 NC NC NC (Fibers: 31-32)
(LSB5,105-106)(NC) A,33-34 NC (Fibers: 33-34)
LSB5,107-130 NC NC NC (Fibers: 35-58)
B,59-60 NC NC NC (Fibers: 59-60)
LSB5,133-144 NC NC NC (Fibers: 61-72)
[DEAD]DD,73-78NC NC NC (Fibers: 73-78)
LSB5,151-154 NC NC NC (Fibers: 79-82)
(LSB5,155-156)A,155-156 NC NC (Fibers: 83-84)
[DEAD]DD,85-88NC NC NC (Fibers: 85-88)
A,109-114 NC NC NC (Fibers: 109-114)
LSB5,187-196 NC NC NC (Fibers: 115-124)
(LSB5,197-198)(NC) A,125-126 (Fibers: 125-126)
LSB5,199-216 NC NC NC (Fibers: 127-144)
<N.734258,1> <N.919980,1> <N.936570,1> <N.945301,1>

A0SK6
1242' 5.72" 2004
PC-3415L6-216
PLUF
(A,25-26) (LG2,57-58) (A,1-2) LG2,57-58 (Fibers: 1-2)
A,27-28 NC NC NC (Fibers: 3-4)
LG2,29-32 NC NC NC (Fibers: 5-8)
[DEAD]DD,9-10NC NC NC (Fibers: 9-10)
[DEAD]DD,11-12NC NC NC (Fibers: 11-12)
A,13-14 NC NC NC (Fibers: 13-14)
A,21-24 NC NC NC (Fibers: 15-18)
[DEAD]DD,19-24NC NC NC (Fibers: 19-24)
LG2,65-66 NC NC NC (Fibers: 25-26)
LG2,71-72 NC NC NC (Fibers: 27-28)
[DEAD]DD,29-216NC NC NC (Fibers: 29-216)
<Unknown,1> <N.936570,1> <N.936570,2> <N.936570,3>


A0SK5
683' 1.22" 1994
PC-3412LT-144
PLUF
TSB2,1-12 (Fibers: 1-12)
TSB2,13-20 (Fibers: 13-20)
LG2,21-24 (Fibers: 21-24)
A,25-28 (Fibers: 25-28)
LG2,29-32 (Fibers: 29-32)
A,33-36 (Fibers: 33-36)
LG2,37-40 (Fibers: 37-40)
A,41-44 (Fibers: 41-44)
LG2,45-60 (Fibers: 45-60)
A,61-64 (Fibers: 61-64)
LG2,65-88 (Fibers: 65-88)
A,89-90 (Fibers: 89-90)
A,91-94 (Fibers: 91-94)
LG2,95-116 (Fibers: 95-116)
LG2,117-120 (Fibers: 117-120)
LG2,121-128 (Fibers: 121-128)

A0SRS
1808' 2017
PC-5B12LT-072
PLUF
(A,59-60) (LSB5,85-86) (A,1-2) LG2,57-58 (Fibers: 1-2)
Fibers,3-72 NC NC NC
<N.855013,1> <N.894428,1> <N.894428,2> <N.936570,3>

YS2
1385' 1994
PC-3412LT-144
PLUF
TSB2,1-20 NC NC NC NC (Fibers: 1-20)
LG2,21-24 NC NC NC NC (Fibers: 21-24)
LSB5,55-56 NC NC NC NC (Fibers: 25-26)
[DEAD]DD,27-28NC NC NC NC (Fibers: 27-28)
(A,59-60) (LSB5,85-86) (A,1-2) (NC) LG2,57-58 (Fibers: 29-30)
A,31-44 NC NC NC NC (Fibers: 31-44)
A,45-46 NC NC NC NC (Fibers: 45-46)
LG2,47-56 NC NC NC NC (Fibers: 47-56)
(LG2,57-58) (NC) (NC) A,57-58 NC (Fibers: 57-58)
LG2,59-60 NC NC NC NC (Fibers: 59-60)
A,61-64 NC NC NC NC (Fibers: 61-64)
LG2,65-88 NC NC NC NC (Fibers: 65-88)
A,89-90 NC NC NC NC (Fibers: 89-90)
A,91-94 NC NC NC NC (Fibers: 91-94)
A,95-96 NC NC NC NC (Fibers: 95-96)
LG2,97-108 NC NC NC NC (Fibers: 97-108)
A,109-110 NC NC NC NC (Fibers: 109-110)
LG2,111-128 NC NC NC NC (Fibers: 111-128)
A,129-144 NC NC NC NC (Fibers: 129-144)
<N.855013,1> <N.894428,1> <N.894428,2> <N.936570,1> <N.936570,3>

REVISIONS				ECD: 01-05-2021  CenturyLink®		
DATE	DESCRIPTION					
			ISSUE: 1		EXCEPT AS MAY BE OTHERWISE PROVIDED BY CONTRACT. THESE DRAWINGS AND SPECIFICATIONS SHALL REMAIN THE PROPERTY OF CENTURYLINK BEING ISSUED IN STRICT CONFIDENCE AND SHALL NOT BE REPRODUCED, COPIED, OR USED FOR ANY PURPOSE WITHOUT SPECIFIC WRITTEN PERMISSION.	
			WC CLLI: STSPCOMA			
CR			SECTION: 8		DESC: SPLICE LSB5,197-198 MH12550 TO 2305 MT WERNER CIR	
BBS			TOWNSHIP: 6N		EXCH KEY: 970279	
3-801-9997			RANGE: 84W		SCALE: 1-100	
CONSTRUCTION COORDINATOR			SPlicing COORDINATOR		REM KEY:	
NAME: RICK BLANKS			NAME: RICK BLANKS		SHEET: 04 OF 12	
PHONE: 970-373-7250			PHONE: 970-373-7250			

FW PROJECT	WFMT PROJECT:	COMMUNITY NAME	ENGINEERING CONTACT	CONTRACT ENGINEER	CONSTRUCTION COORDINATOR	SPLICING COORDINATOR	SECTION:	DESC: SPLICER LSB5,197-198 MH12550 TO 2305 MT WERNER CIR		
N.945301	S.2894604	NAME: STEAMBOAT SPRINGS CITY: STEAMBOAT SPRINGS	NAME: JASON SHARPE PHONE: 970-328-8290	NAME: NEAL LUEBBERS COMPANY: MTN 303-801-9997	NAME: RICK BLANKS PHONE: 970-373-7250	NAME: RICK BLANKS PHONE: 970-373-7250	TOWNSHIP: 6N	EXCH KEY: 970279	REM KEY:	SHEET: 04 OF 12
							RANGE: 84W	SCALE: 1-100	DATE:	

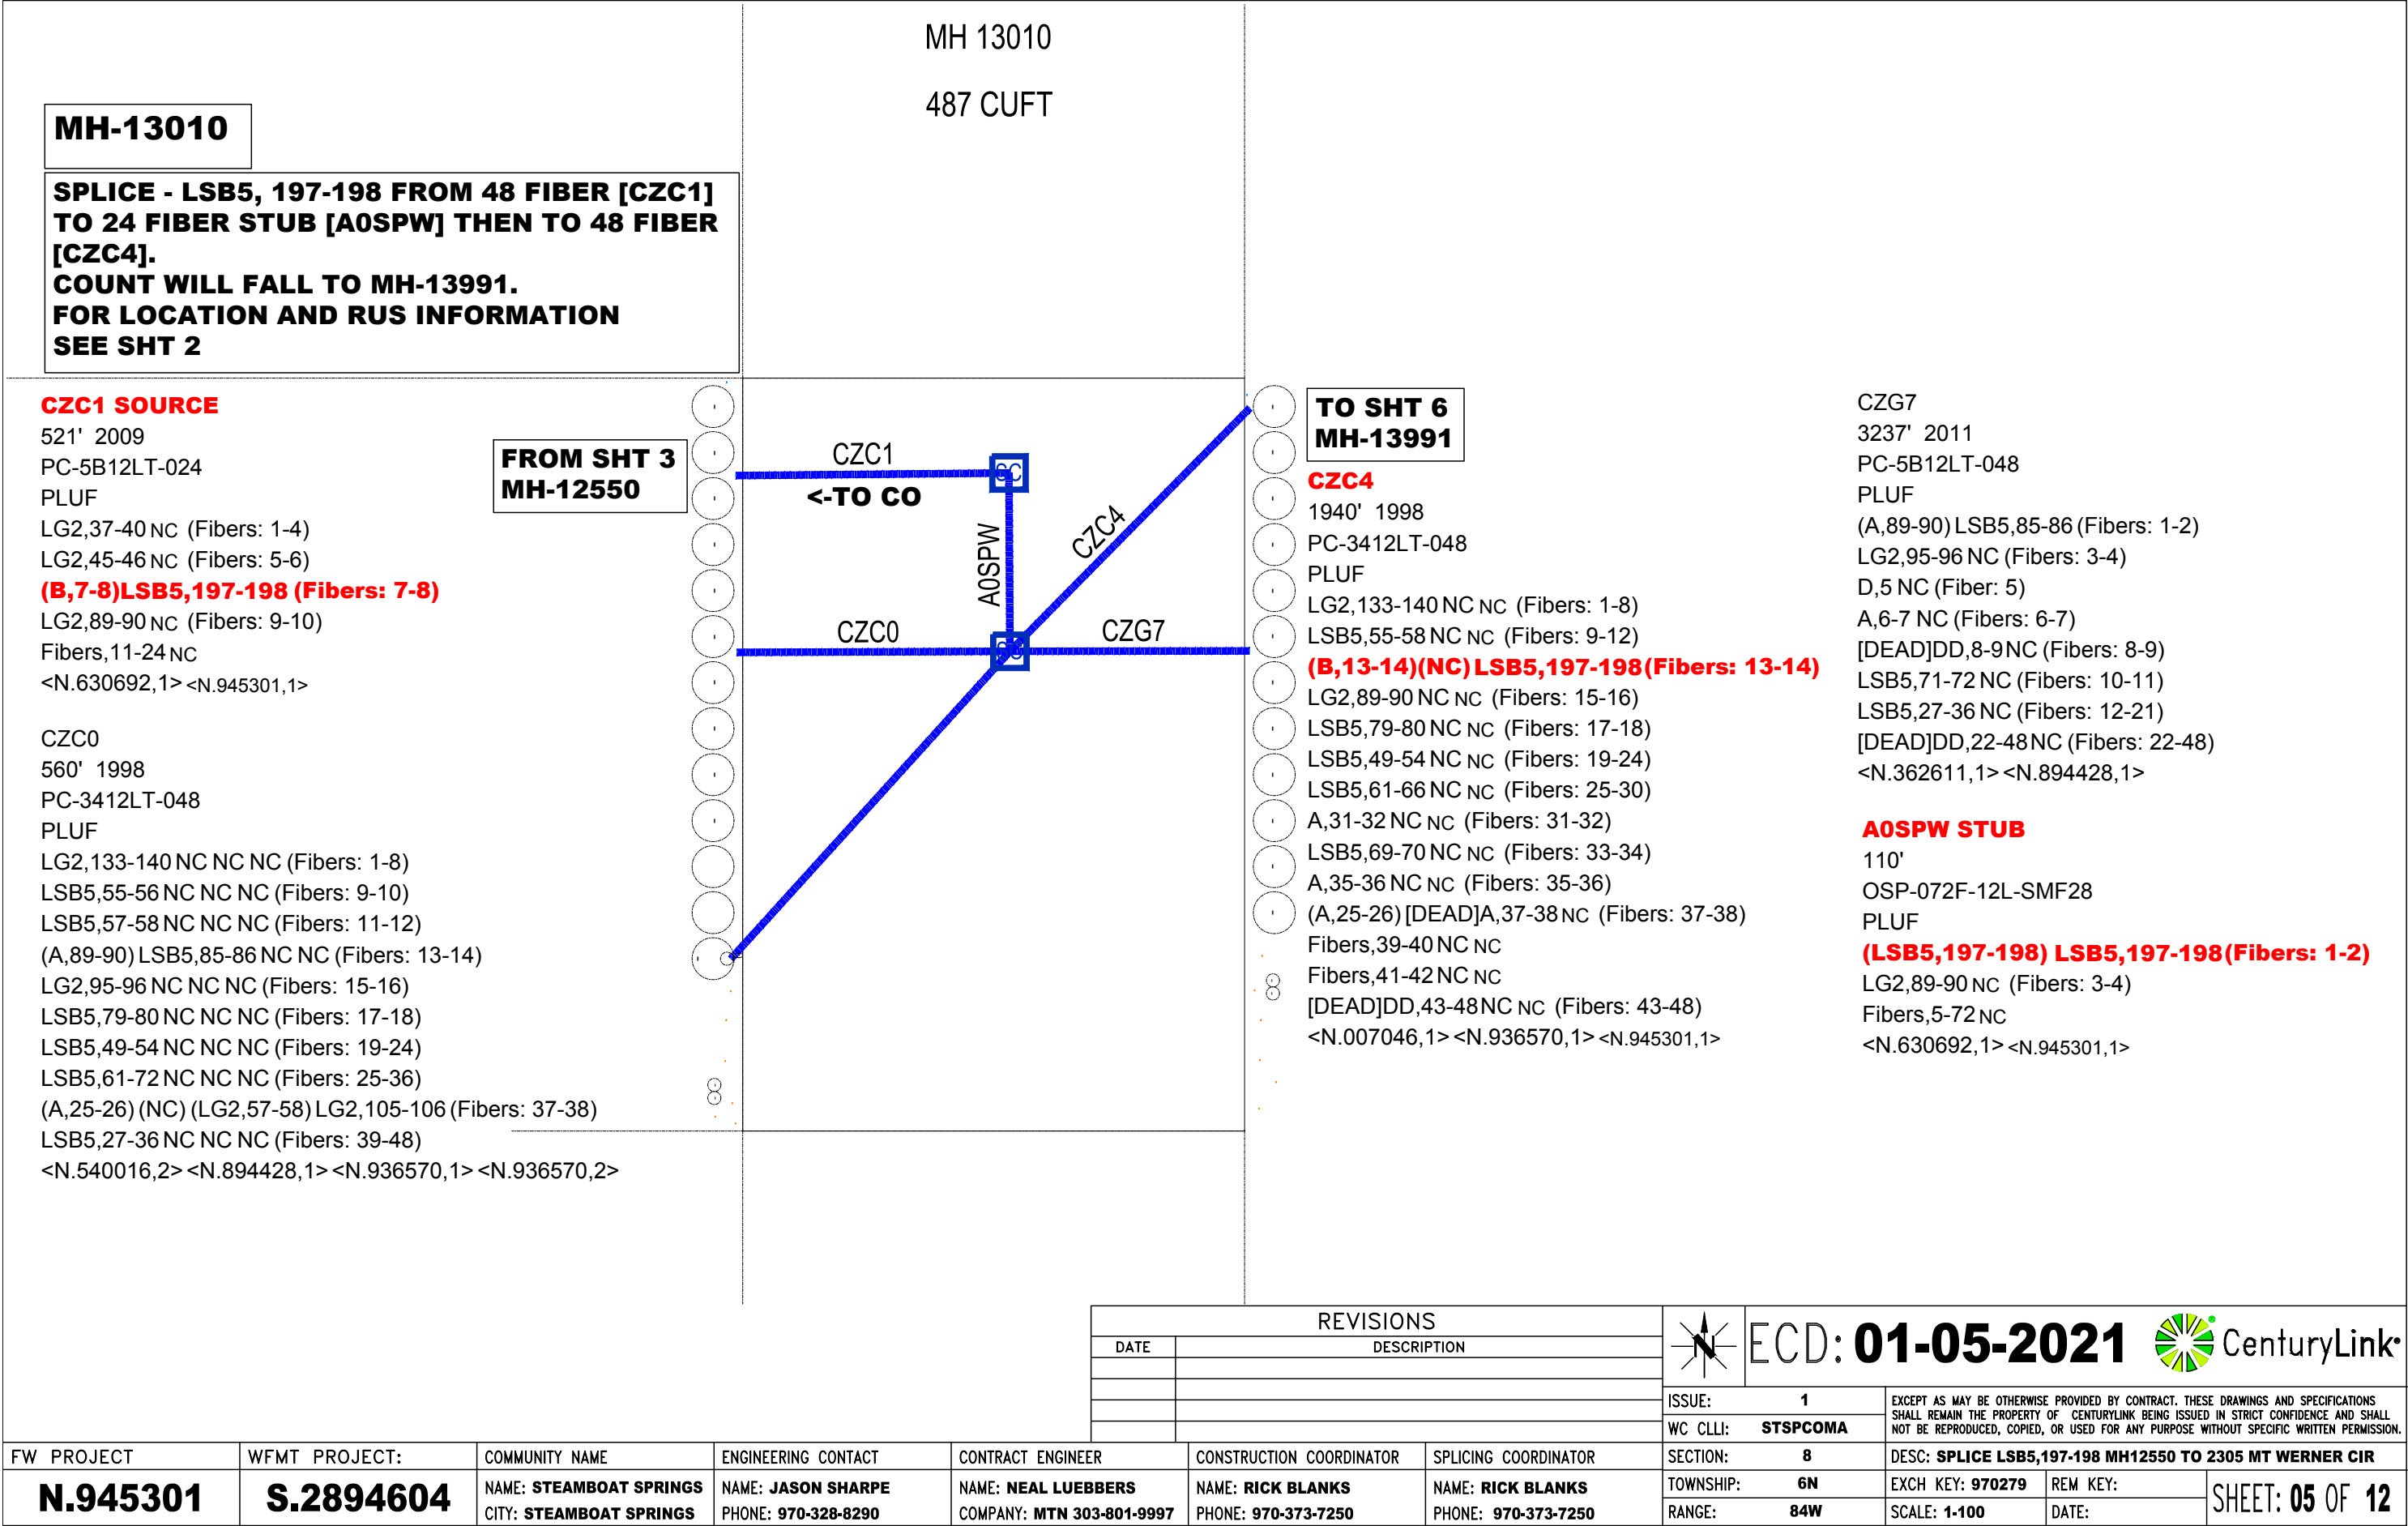

MH-13991

**SPLICE - LSB5, 197-198 FROM 48 FIBER [CZC4] TO 216 FIBER [A0G11].
COUNT WILL FALL TO MH-17114.
FOR LOCATION AND RUS INFORMATION
SEE SHT 2**

MH 13991


585 CUFT

CZC4 SOURCE

1940' 1998
PC-3412LT-048
PLUF
LG2,133-140 NC NC (Fibers: 1-8)
LSB5,55-58 NC NC (Fibers: 9-12)
(B,13-14)(NC) LSB5,197-198(Fibers: 13-14)
LG2,89-90 NC NC (Fibers: 15-16)
LSB5,79-80 NC NC (Fibers: 17-18)
LSB5,49-54 NC NC (Fibers: 19-24)
LSB5,61-66 NC NC (Fibers: 25-30)
A,31-32 NC NC (Fibers: 31-32)
LSB5,69-70 NC NC (Fibers: 33-34)
A,35-36 NC NC (Fibers: 35-36)
(A,25-26) [DEAD]A,37-38 NC (Fibers: 37-38)
Fibers,39-40 NC NC
Fibers,41-42 NC NC
[DEAD]DD,43-48 NC NC (Fibers: 43-48)
<N.007046,1> <N.936570,1> <N.945301,1>

A0SRS
1808' 2017
PC-5B12LT-072
PLUF
(A,59-60) (LSB5,85-86) (A,1-2) LG2,57-58 (Fibers: 1-2)
Fibers,3-72 NC NC NC
<N.855013,1> <N.894428,1> <N.894428,2> <N.936570,3>

**FROM SHT 5
MH-13010**

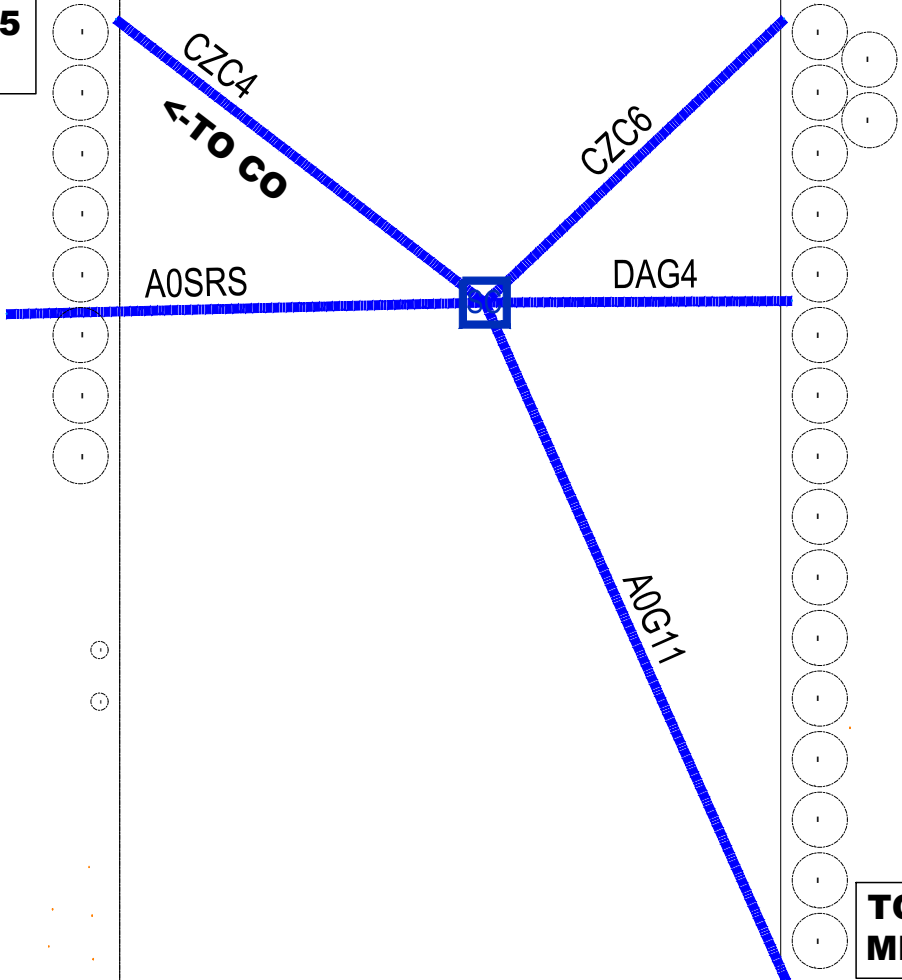

CZC6
2987' 1998
PC-3412LT-024
PLUF
LG2,133-140 NC (Fibers: 1-8)
LSB5,55-58 NC (Fibers: 9-12)
LSB5,61-64 NC (Fibers: 13-16)
(A,25-26) LG2,57-58 (Fibers: 17-18)
LSB5,49-54 NC (Fibers: 19-24)
<N.540016,2> <N.936570,1>

DAG4
1612' 2013
PC-5B12LT-048
PLUF
LSB5,65-66 NC NC NC (Fibers: 1-2)
LSB5,69-70 NC NC NC (Fibers: 3-4)
(A,59-60) (LSB5,85-86) (A,1-2) LG2,57-58 (Fibers: 5-6)
[DEAD]DD,7-48 NC NC NC (Fibers: 7-48)
<N.855013,1> <N.894428,1> <N.894428,2> <N.936570,3>

A0G11

3490' 2015
PC-5B12LT-216
PLUF
LSB5,79-80 NC NC NC NC (Fibers: 1-2)
(B,13-14)(NC)(NC) LSB5,197-198 (Fibers: 3-4)
(A,59-60) (LSB5,85-86) (A,1-2) LG2,57-58 NC (Fibers: 5-6)
LG2,89-90 NC NC NC NC (Fibers: 7-8)
LSB5,67-68 NC NC NC NC (Fibers: 9-10)
LSB5,69-70 NC NC NC NC (Fibers: 11-12)
[DEAD]DD,13-216 NC NC NC NC (Fibers: 13-216)
<N.855013,1> <N.894428,1> <N.894428,2> <N.936570,3> <N.945301,1>


**TO SHT 8
MH-17114**

REVISIONS	
DATE	DESCRIPTION

ECD: **01-05-2021**

ISSUE:	1	EXCEPT AS MAY BE OTHERWISE PROVIDED BY CONTRACT. THESE DRAWINGS AND SPECIFICATIONS SHALL REMAIN THE PROPERTY OF CENTURYLINK BEING ISSUED IN STRICT CONFIDENCE AND SHALL NOT BE REPRODUCED, COPIED, OR USED FOR ANY PURPOSE WITHOUT SPECIFIC WRITTEN PERMISSION.		
WC CLLI:	STSPCOMA			
SECTION:	8			
TOWNSHIP:	6N			
RANGE:	84W	SCALE: 1-100	DATE:	

FW PROJECT	WFMT PROJECT:	COMMUNITY NAME	ENGINEERING CONTACT	CONTRACT ENGINEER	CONSTRUCTION COORDINATOR	SPLICING COORDINATOR
N.945301	S.2894604	NAME: STEAMBOAT SPRINGS CITY: STEAMBOAT SPRINGS	NAME: JASON SHARPE PHONE: 970-328-8290	NAME: NEAL LUEBBERS COMPANY: MTN 303-801-9997	NAME: RICK BLANKS PHONE: 970-373-7250	NAME: RICK BLANKS PHONE: 970-373-7250

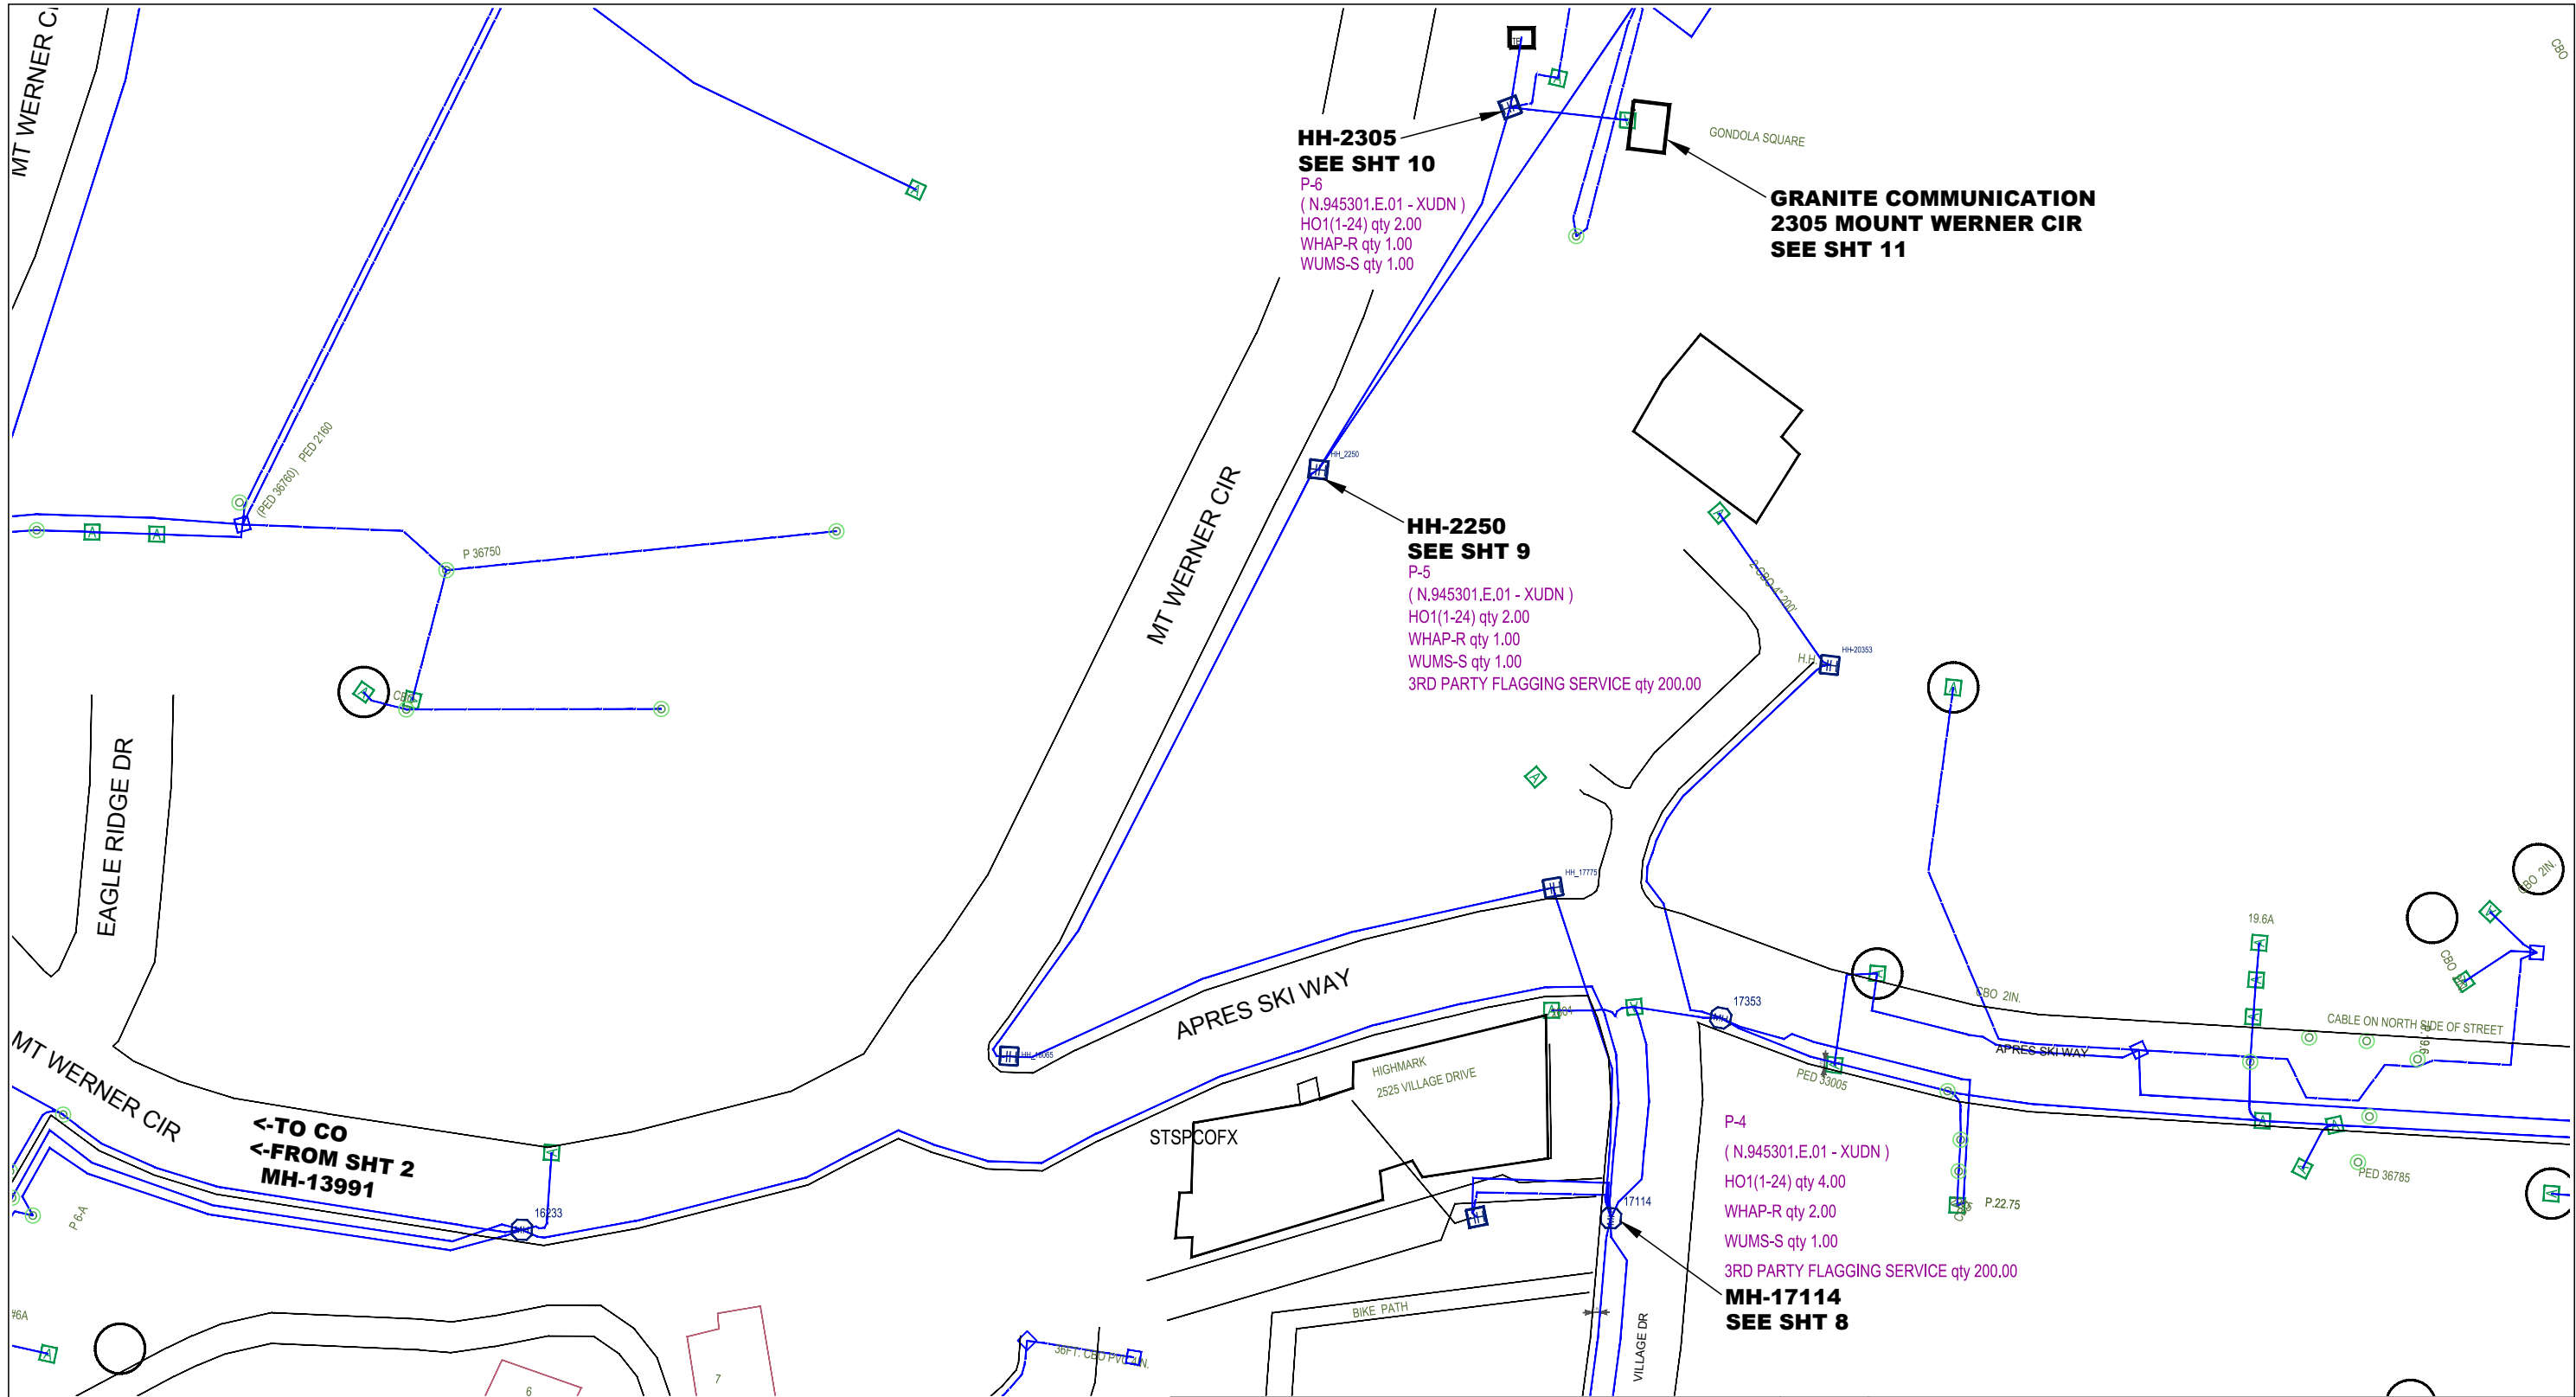

REVISIONS	
DATE	DESCRIPTION



ECD: 01-05-2021



FW PROJECT	WFMT PROJECT:	COMMUNITY NAME	ENGINEERING CONTACT	CONTRACT ENGINEER	CONSTRUCTION COORDINATOR	SPlicing COORDINATOR	ISSUE:	1	EXCEPT AS MAY BE OTHERWISE PROVIDED BY CONTRACT. THESE DRAWINGS AND SPECIFICATIONS SHALL REMAIN THE PROPERTY OF CENTURYLINK BEING ISSUED IN STRICT CONFIDENCE AND SHALL NOT BE REPRODUCED, COPIED, OR USED FOR ANY PURPOSE WITHOUT SPECIFIC WRITTEN PERMISSION.		
N.945301	S.2894604	NAME: STEAMBOAT SPRINGS CITY: STEAMBOAT SPRINGS	NAME: JASON SHARPE PHONE: 970-328-8290	NAME: NEAL LUEBBERS COMPANY: MTN 303-801-9997	NAME: RICK BLANKS PHONE: 970-373-7250	NAME: RICK BLANKS PHONE: 970-373-7250	WC CLLI:	STSPCOMA			
							SECTION:	8	DESC: SPLICING LSB5,197-198 MH12550 TO 2305 MT WERNER CIR		
							TOWNSHIP:	6N	EXCH KEY: 970279	REM KEY:	SHEET: 07 OF 12
							RANGE:	84W	SCALE: 1-100	DATE:	

**SPLICE - LSB5, 197-198 FROM 216 FIBER [A0G11] TO 48 FIBER [DBF6].
COUNT WILL FALL TO HH-2205.
FOR LOCATION AND RUS INFORMATION
SEE SHT 7**

BY46
2950' 2000
PC-3412LT-048
PLUF
LG2,137-140 (Fibers: 1-4)
LSB5,55-56 (Fibers: 5-6)
A,7-8 (Fibers: 7-8)
[DEAD]DD,9-48 (Fibers: 9-48)
<Unknown,0>

DBF6
1975'
PC-5B12LT-048
PLUF
LSB5,49-52 NC NC (Fibers: 1-4)
LSB5,63-64 NC NC (Fibers: 5-6)
(A,25-26) LG2,57-58 NC (Fibers: 7-8)
LSB5,103-104 NC NC (Fibers: 9-10)
LSB5,67-68 NC NC (Fibers: 11-12)
LSB5,69-70 NC NC (Fibers: 13-14)
([DEAD]DD,15-16)(NC) LSB5,197-198 (Fibers: 15-16)
[DEAD]DD,17-48 NC NC (Fibers: 17-48)
<N.153022,1> <N.936570,1> <N.945301,1>

**TO SHT 9
HH-2250**

**FROM SHT 6
MH-13991**

CZC6

BY46

To co-^

A0SU2

DBP0
200' 2013
PC-5B12LT-048
PLUF
LSB5,53-54 (Fibers: 1-2)
LSB5,57-58 (Fibers: 3-4)
LSB5,131-132 (Fibers: 5-6)
[REV]LG2,89-90 (Fibers: 7-8)
Fibers,9-48
<N.124180,2>

3490' 2015
PC-5B12LT-216
PLUF
LSB5,79-80 NC NC NC NC (Fibers: 1-2)
(B,13-14)(NC)(NC)LSB5,197-198 (Fibers: 3-4)
(A,59-60) (LSB5,85-86) (A,1-2) LG2,57-58 NC (Fibers: 5-6)
LG2,89-90 NC NC NC NC (Fibers: 7-8)
LSB5,67-68 NC NC NC NC (Fibers: 9-10)
LSB5,69-70 NC NC NC NC (Fibers: 11-12)
[DEAD]DD,13-216 NC NC NC NC (Fibers: 13-216)
<N.855013,1> <N.894428,1> <N.894428,2> <N.936570,3> <N.945301,1>

A0SM9
217' 11.88" 2013
PC-5B12LT-024
PLUF
LSB5,61-62 (Fibers: 1-2)
LSB5,79-80 (Fibers: 3-4)
A,5-6 (Fibers: 5-6)
LSB5,131-132 (Fibers: 7-8)
DF,9-12 (Fibers: 9-12)
A,13-24 (Fibers: 13-24)
<N.007046,1>

DBP0
200' 2013
PC-5B12LT-048
PLUF
LSB5,53-54 (Fibers: 1-2)
LSB5,57-58 (Fibers: 3-4)
LSB5,131-132 (Fibers: 5-6)
[REV]LG2,89-90 (Fibers: 7-8)
Fibers,9-48
<N.124180,2>

100'
OSP-024F-12L-SMF28
PLUF
LSB5,103-104 NC (Fibers: 1-2)
LSB5,131-132 NC (Fibers: 3-4)
(DD,5-6)LSB5,197-198 (Fibers: 5-6)
DD,7-8 NC (Fibers: 7-8)
LSB5,67-68 NC (Fibers: 9-10)
DD,11-24 NC (Fibers: 11-24)
<N.138852,1> <N.945301,1>

REVISIONS				ECD: 01-05-2021		 CenturyLink®	
DATE	DESCRIPTION			ISSUE: 1 EXCEPT AS MAY BE OTHERWISE PROVIDED BY CONTRACT. THESE DRAWINGS AND SPECIFICATIONS SHALL REMAIN THE PROPERTY OF CENTURYLINK BEING ISSUED IN STRICT CONFIDENCE AND SHALL NOT BE REPRODUCED, COPIED, OR USED FOR ANY PURPOSE WITHOUT SPECIFIC WRITTEN PERMISSION.			
			WC CLLI: STSPCOMA				
EER	CONSTRUCTION COORDINATOR	SPlicing COORDINATOR	SECTION: 8	DESC: SPLICE LSB5,197-198 MH12550 TO 2305 MT WERNER CIR			
EBBERS	NAME: RICK BLANKS	NAME: RICK BLANKS	TOWNSHIP: 6N	EXCH KEY: 970279	REM KEY:	SHEET: 08 OF 12	
903-801-9997	PHONE: 970-373-7250	PHONE: 970-373-7250	RANGE: 84W	SCALE: 1-100	DATE:		

FW PROJECT	WFMT PROJECT:	COMMUNITY NAME	ENGINEERING CONTACT	CONTRACT ENGINEER	CONSTRUCTION COORDINATOR	SPlicing COORDINATOR	SECTION: 8	DESC: SPlice LSB5,197-198 MH12550 TO 2305 MT WERNER CIR		
N.945301	S.2894604	NAME: STEAMBOAT SPRINGS	NAME: JASON SHARPE	NAME: NEAL LUEBBERS	NAME: RICK BLANKS	NAME: RICK BLANKS	TOWNSHIP: 6N	EXCH KEY: 970279	REM KEY:	SHEET: 08 OF 12
		CITY: STEAMBOAT SPRINGS	PHONE: 970-328-8290	COMPANY: MTN 303-801-9997	PHONE: 970-373-7250	PHONE: 970-373-7250	RANGE: 84W	SCALE: 1-100	DATE:	


HH-2250

SPLICE - LSB5, 197-198 FROM 48 FIBER [DBF6] TO 24 FIBER [DBF7].
COUNT WILL FALL TO HH-2305.
FOR LOCATION AND RUS INFORMATION
SEE SHT 7

HH 2250
30 CUFT

TO SHT 10
HH-2350

FROM SHT 8
MH-17114

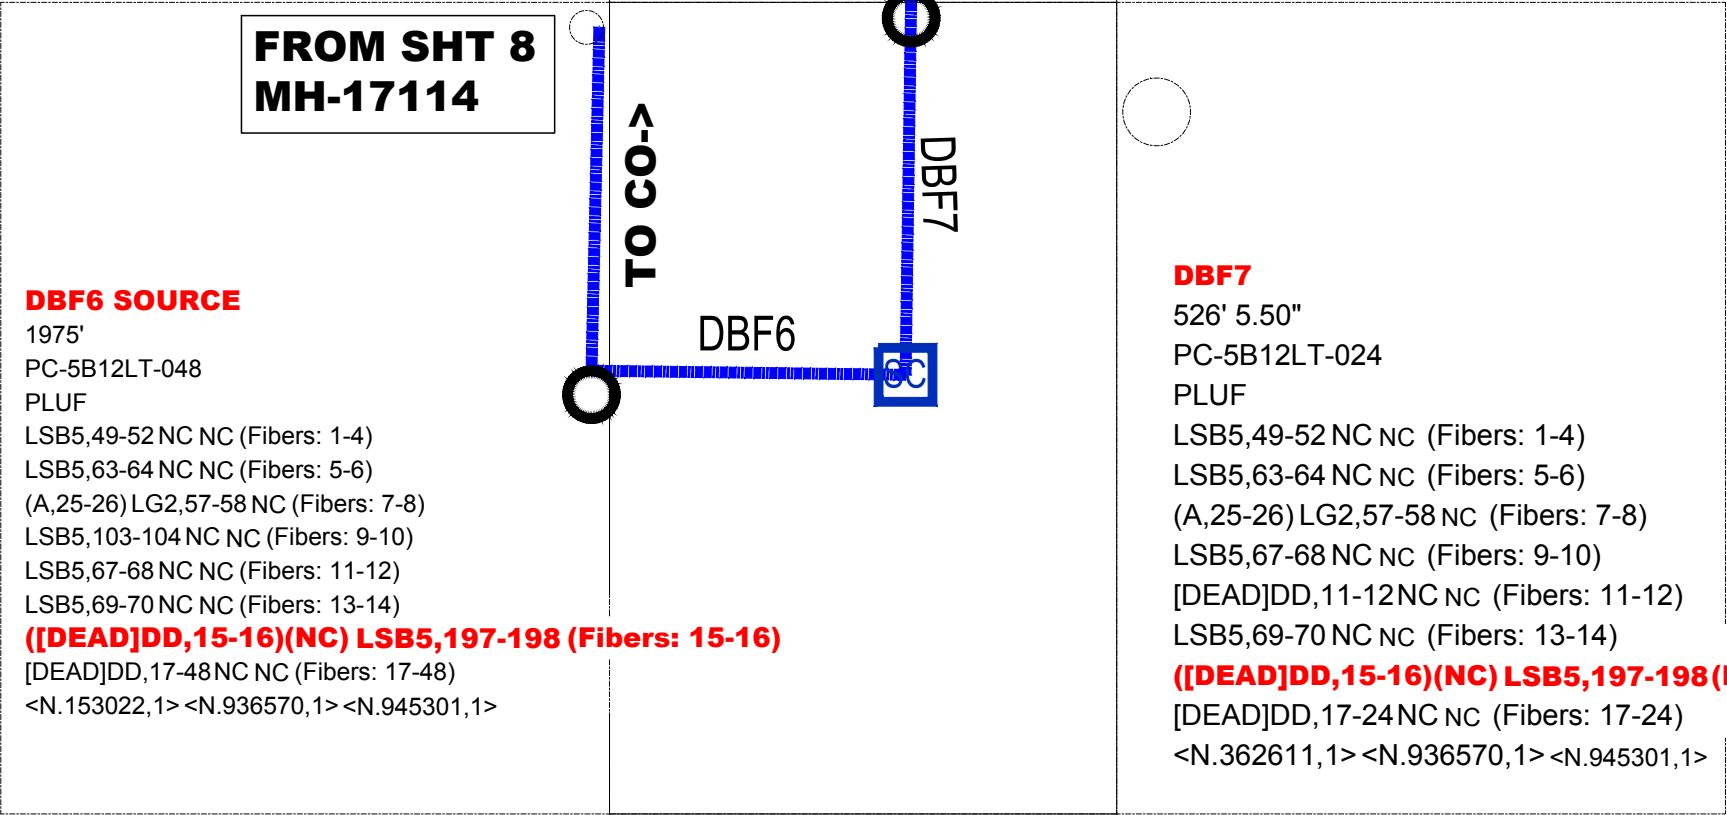

REVISIONS	
DATE	DESCRIPTION

ECD: **01-05-2021**

ISSUE:	1	EXCEPT AS MAY BE OTHERWISE PROVIDED BY CONTRACT. THESE DRAWINGS AND SPECIFICATIONS SHALL REMAIN THE PROPERTY OF CENTURYLINK BEING ISSUED IN STRICT CONFIDENCE AND SHALL NOT BE REPRODUCED, COPIED, OR USED FOR ANY PURPOSE WITHOUT SPECIFIC WRITTEN PERMISSION.		
WC CLLI:	STSPCOMA			
SECTION:	8			
TOWNSHIP:	6N			
RANGE:	84W	SCALE: 1-100	DATE:	

FW PROJECT	WFMT PROJECT:	COMMUNITY NAME	ENGINEERING CONTACT	CONTRACT ENGINEER	CONSTRUCTION COORDINATOR	SPlicing COORDINATOR
N.945301	S.2894604	NAME: STEAMBOAT SPRINGS CITY: STEAMBOAT SPRINGS	NAME: JASON SHARPE PHONE: 970-328-8290	NAME: NEAL LUEBBERS COMPANY: MTN 303-801-9997	NAME: RICK BLANKS PHONE: 970-373-7250	NAME: RICK BLANKS PHONE: 970-373-7250


HH-2305

**SPLICE - LSB5, 197-198 FROM 24 FIBER [DBF7] TO 24 FIBER [A0SSF].
COUNT WILL FALL TO EXISTING FDP.
FOR LOCATION AND RUS INFORMATION
SEE SHT 7**

HH_2305
30 CUFT

A0UD8
1186' 2019
PC-5B42LT-048
PLUF
LSB5,67-68 NC (Fibers: 1-2)
LSB5,69-70 NC (Fibers: 3-4)
A,5-24 NC (Fibers: 5-24)
(A,25-26) LG2,57-58 (Fibers: 25-26)
A,27-48 NC (Fibers: 27-48)
<N.362611,1> <N.936570,1>

DBF7 SOURCE
526' 5.50"
PC-5B12LT-024
PLUF
LSB5,49-52 NC NC (Fibers: 1-4)
LSB5,63-64 NC NC (Fibers: 5-6)
(A,25-26) LG2,57-58 NC (Fibers: 7-8)
LSB5,67-68 NC NC (Fibers: 9-10)
[DEAD]DD,11-12NC NC (Fibers: 11-12)
LSB5,69-70 NC NC (Fibers: 13-14)
[(DEAD)DD,15-16)(NC) LSB5,197-198 (Fibers: 15-16)
[DEAD]DD,17-24NC NC (Fibers: 17-24)
<N.362611,1> <N.936570,1> <N.945301,1>

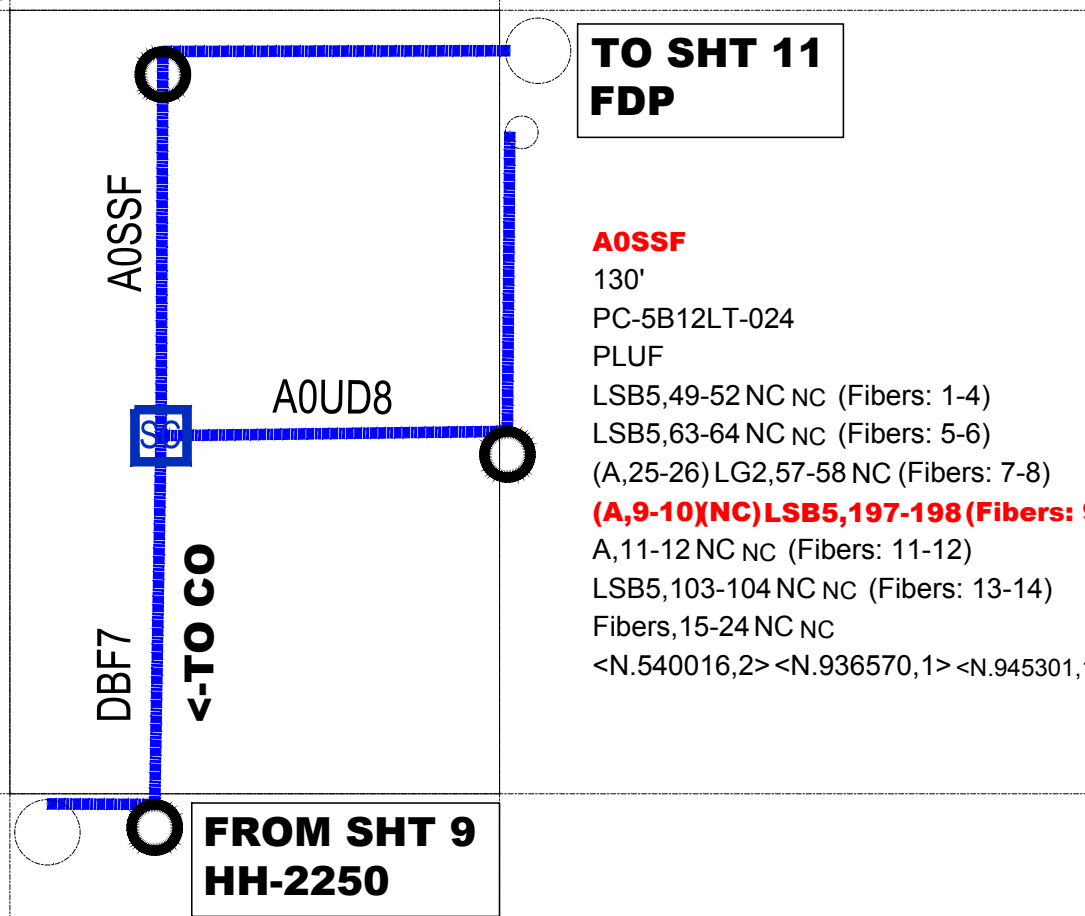

**TO SHT 11
FDP**

A0SSF
130'
PC-5B12LT-024
PLUF
LSB5,49-52 NC NC (Fibers: 1-4)
LSB5,63-64 NC NC (Fibers: 5-6)
(A,25-26) LG2,57-58 NC (Fibers: 7-8)
(A,9-10)(NC) LSB5,197-198 (Fibers: 9-10)
A,11-12 NC NC (Fibers: 11-12)
LSB5,103-104 NC NC (Fibers: 13-14)
Fibers,15-24 NC NC
<N.540016,2> <N.936570,1> <N.945301,1>

REVISIONS	
DATE	DESCRIPTION



ECD: 01-05-2021CenturyLink

ISSUE:	1	EXCEPT AS MAY BE OTHERWISE PROVIDED BY CONTRACT. THESE DRAWINGS AND SPECIFICATIONS SHALL REMAIN THE PROPERTY OF CENTURYLINK BEING ISSUED IN STRICT CONFIDENCE AND SHALL NOT BE REPRODUCED, COPIED, OR USED FOR ANY PURPOSE WITHOUT SPECIFIC WRITTEN PERMISSION.
WC CLLI:	STSPCOMA	
SECTION:	8	

FW PROJECT	WFMT PROJECT:	COMMUNITY NAME	ENGINEERING CONTACT	CONTRACT ENGINEER	CONSTRUCTION COORDINATOR	SPLICING COORDINATOR	SECTION:	DESC: SPLICE LSB5,197-198 MH12550 TO 2305 MT WERNER CIR
N.945301	S.2894604	NAME: STEAMBOAT SPRINGS CITY: STEAMBOAT SPRINGS	NAME: JASON SHARPE PHONE: 970-328-8290	NAME: NEAL LUEBBERS COMPANY: MTN 303-801-9997	NAME: RICK BLANKS PHONE: 970-373-7250	NAME: RICK BLANKS PHONE: 970-373-7250	TOWNSHIP: 6N RANGE: 84W	EXCH KEY: 970279 SCALE: 1-100 REM KEY: DATE:


2305 MOUNT WERNER CIR - CELL SITE

SPLICE - LSB5, 197-198 FROM 24 FIBER [DBF5] TO EXISTING FDP [A0VGJ] ON PORTS 9-10 THEN TEST FIBERS END TO END.

CO INFORMATION:
CLLI: STSPCOMA
2.95 MI


WHOLESALE
ORDER: N25348363
GRANITE TELECOMMUNICATION
1ST FLR UNIT MPOE
RR: WMWE.01
PNL: 11 PORTS: 09-10
FR: F00
CLLI: STSPCO02
DEVISE CLLI: STSPCO0202W
ARMOR: 1130-2181062
CIRCUIT ID: 29/KXGS/643230//MS
PON: A443723458N01
EQ ENGINEER: ADRIENNE MCCRIGHT

FOR LOCATION SEE SHT 7

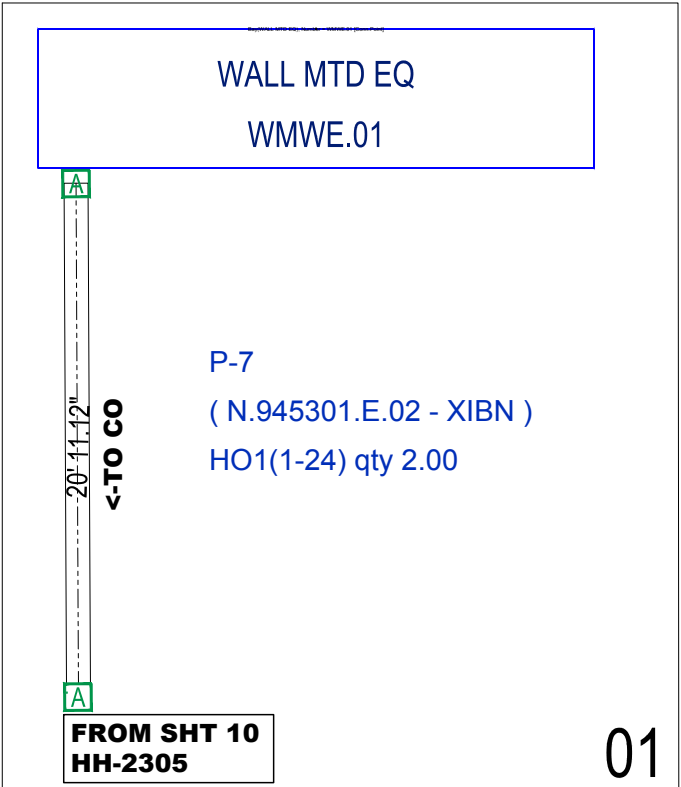


A0VGJ
STSPCO02
ADCP-FL1-H6777NNQ-2222D
(INBF)(2015)
[in]LSB5,49-52 NC (Ports: 1-4)
[in]LSB5,63-64 NC (Ports: 5-6)
([in]A,25-26)[in]LG2,57-58 (Ports: 7-8)
[in]LSB5,197-198 NC (Ports: 9-10)
[DEAD][in]DD,11-12NC (Ports: 11-12)
<N.540016,2> <N.936570,1>

DBJ5 SOURCE
20'
PC-5B12LT-024
INBF
LSB5,49-52 (Fibers: 1-4)
LSB5,63-64 (Fibers: 5-6)
(A,25-26 (Fibers: 7-8)) LG2,57-58 (Fibers: 7-8)
(A,9-10 (Fibers: 9-10)) LSB5,197-198 (Fibers: 9-10)
A,11-12 (Fibers: 11-12)
LSB5,103-104 (Fibers: 13-14)
Fibers,15-24

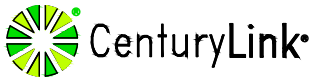REVISIONS				ECD: 01-05-2021			
DATE	DESCRIPTION						
			ISSUE:	1	EXCEPT AS MAY BE OTHERWISE PROVIDED BY CONTRACT. THESE DRAWINGS AND SPECIFICATIONS SHALL REMAIN THE PROPERTY OF CENTURYLINK BEING ISSUED IN STRICT CONFIDENCE AND SHALL NOT BE REPRODUCED, COPIED, OR USED FOR ANY PURPOSE WITHOUT SPECIFIC WRITTEN PERMISSION.		
			WC CLLI:	STSPCOMA			
FW PROJECT	CONSTRUCTION COORDINATOR	SPLICING COORDINATOR	SECTION:	8	DESC: SPLICE LSB5,197-198 MH12550 TO 2305 MT WERNER CIR		
N.945301	NAME: RICK BLANKS	NAME: RICK BLANKS	TOWNSHIP:	6N	EXCH KEY: 970279	REM KEY:	SHEET: 11 OF 12
3-801-9997	PHONE: 970-373-7250	PHONE: 970-373-7250	RANGE:	84W	SCALE: 1-100	DATE:	

*This will be an Expense Only job.
 *This job will splice fibers LSB5,197-198 from MH10840 (intersection of Pine Grove Rd & Central Park Dr) to the existing FDP at 2305 Mt Werner Cir.
 *The LCON is Ryan Hong 617-837-4973.
 *A City of Steamboat Springs permit may be required for Manhole access.

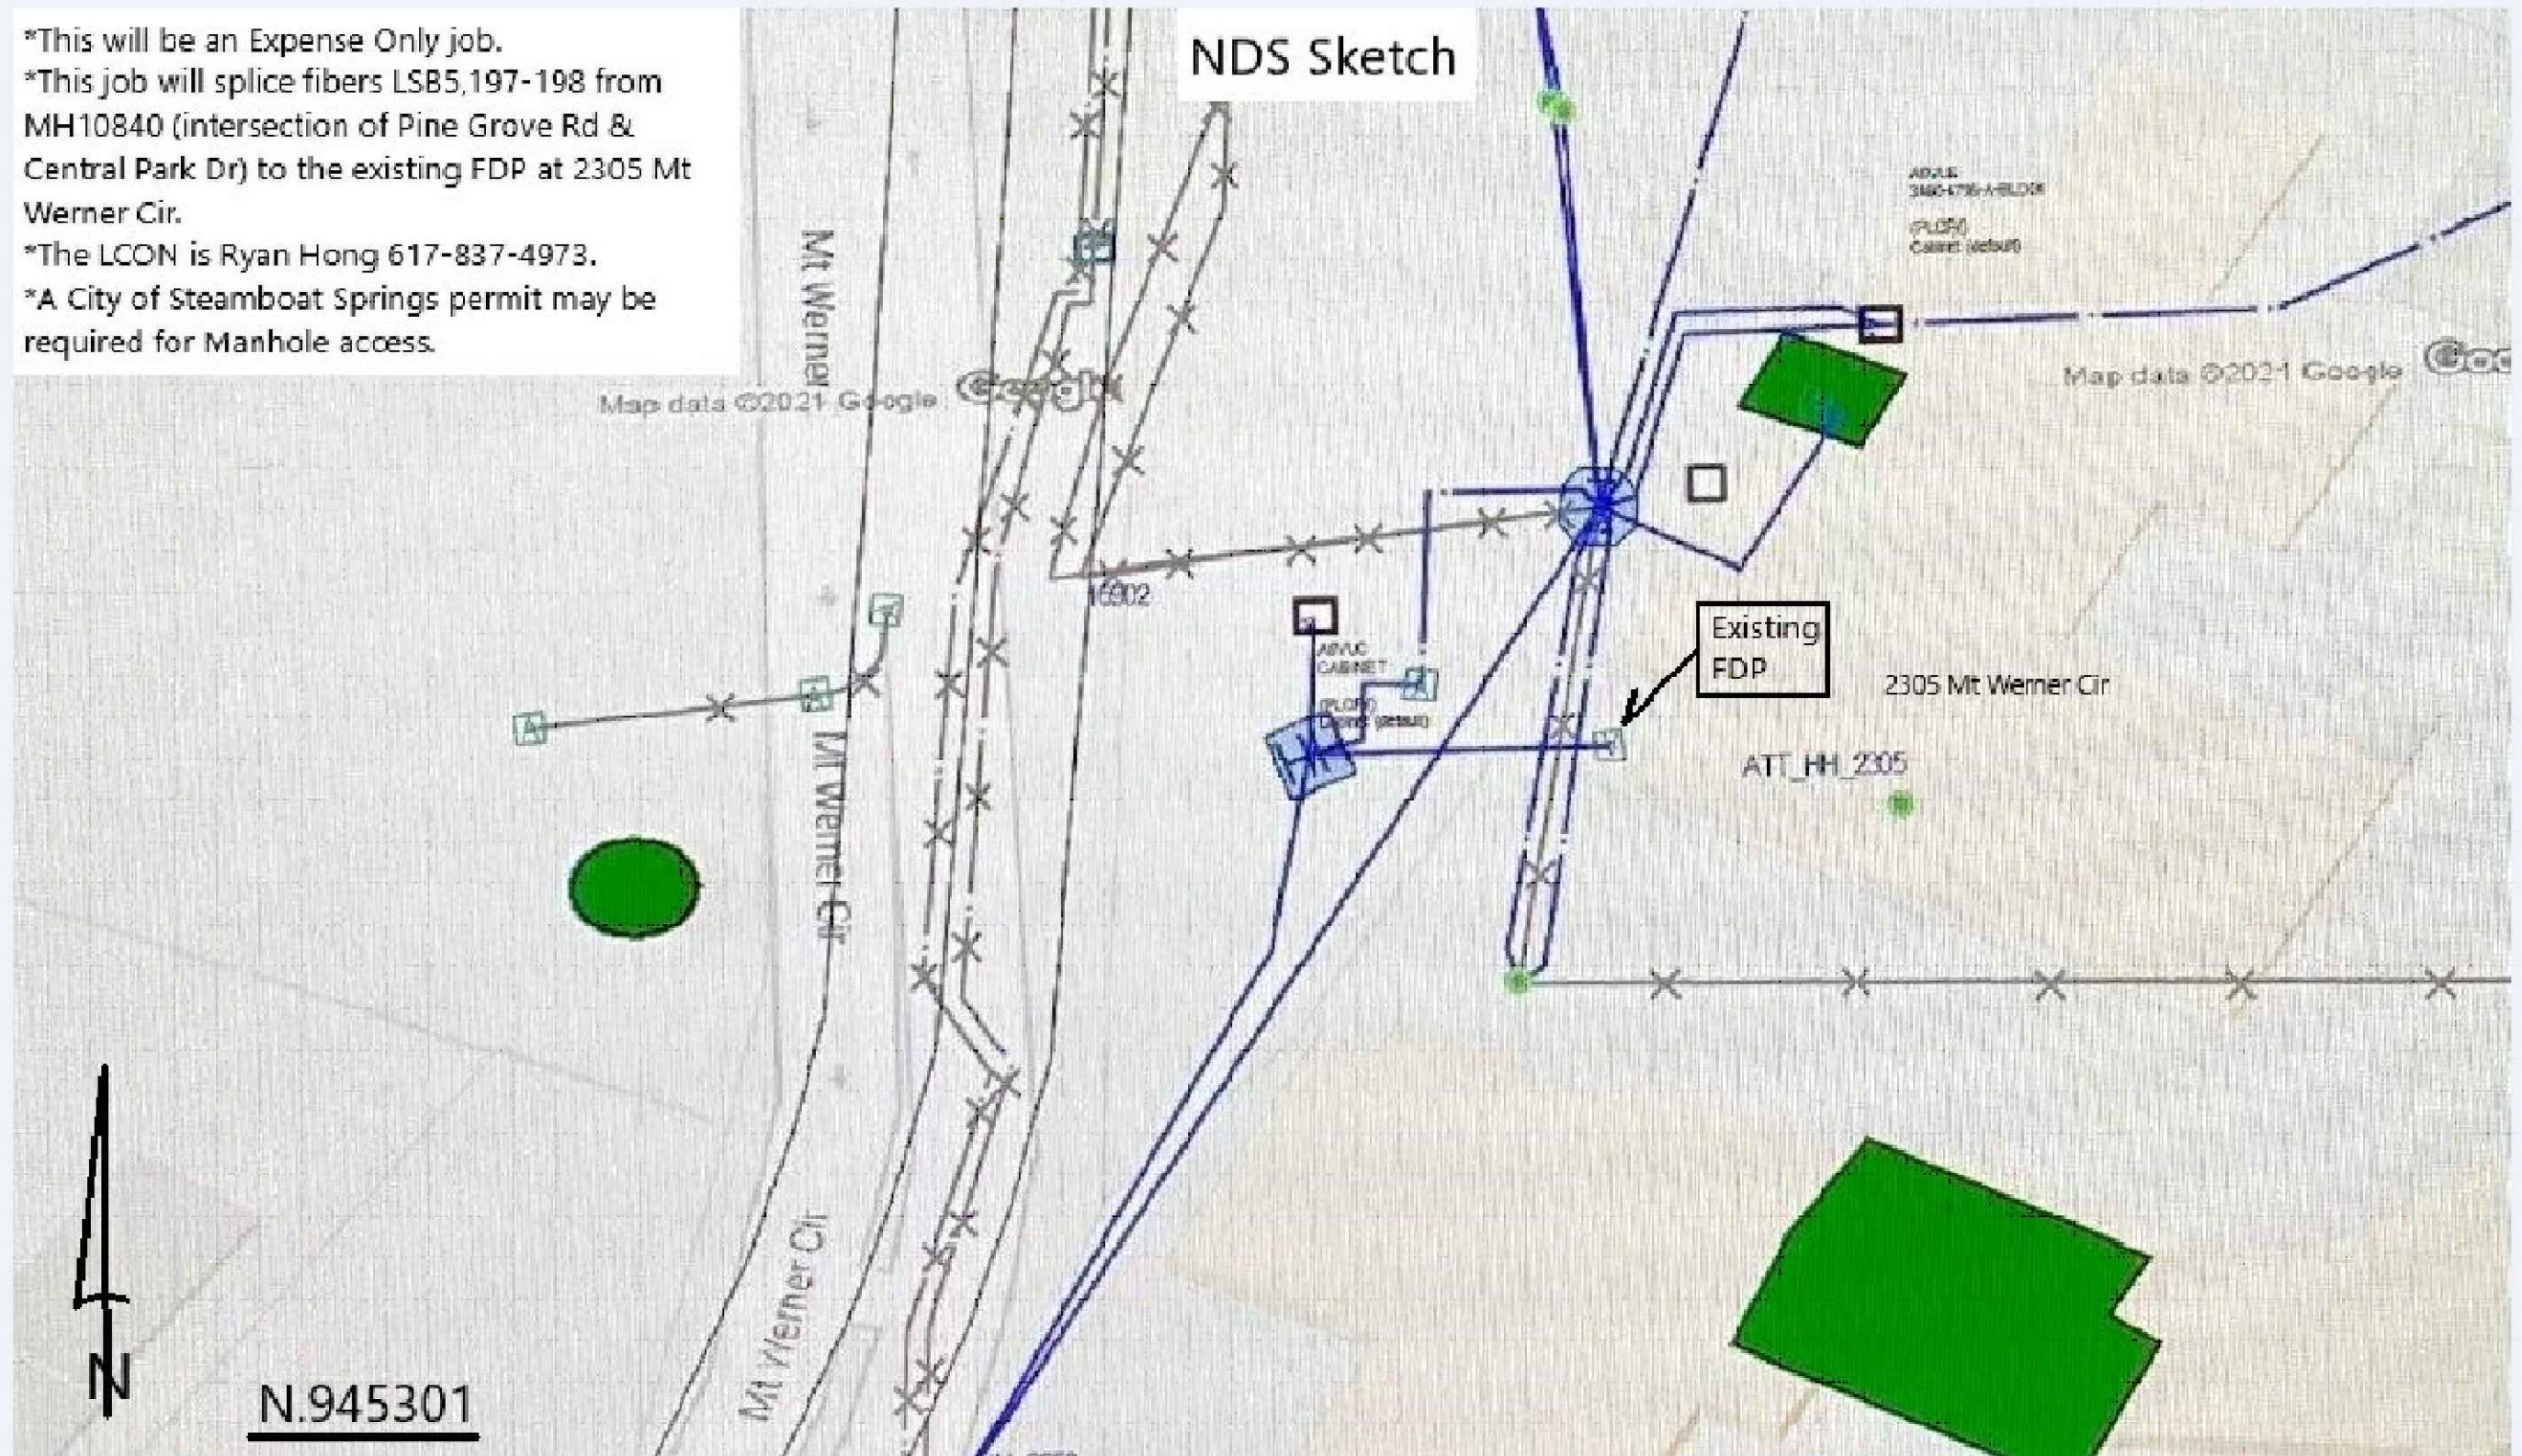

REVISIONS	
DATE	DESCRIPTION

ECD: 01-05-2021

ISSUE: **1**

WC CLLI: **STSPCOMA**

CenturyLink

EXCEPT AS MAY BE OTHERWISE PROVIDED BY CONTRACT, THESE DRAWINGS AND SPECIFICATIONS SHALL REMAIN THE PROPERTY OF CENTURYLINK BEING ISSUED IN STRICT CONFIDENCE AND SHALL NOT BE REPRODUCED, COPIED, OR USED FOR ANY PURPOSE WITHOUT SPECIFIC WRITTEN PERMISSION.

FW PROJECT	WFMT PROJECT:	COMMUNITY NAME	ENGINEERING CONTACT	CONTRACT ENGINEER	CONSTRUCTION COORDINATOR	SPICING COORDINATOR	SECTION:	DESC:	SHEET: 12 OF 12		
N.945301	S.2894604	NAME: STEAMBOAT SPRINGS CITY: STEAMBOAT SPRINGS	NAME: JASON SHARPE PHONE: 970-328-8290	NAME: NEAL LUEBBERS COMPANY: MTN 303-801-9997	NAME: RICK BLANKS PHONE: 970-373-7250	NAME: RICK BLANKS PHONE: 970-373-7250	8	SPLICE LSB5,197-198 MH12550 TO 2305 MT WERNER CIR			
							TOWNSHIP: 6N	EXCH KEY: 970279	REM KEY:		
							RANGE: 84W	SCALE: 1-100	DATE:		