


2022 |
EXTERIOR PACKET



Reviewed for
Code Compliance

10/04/2022

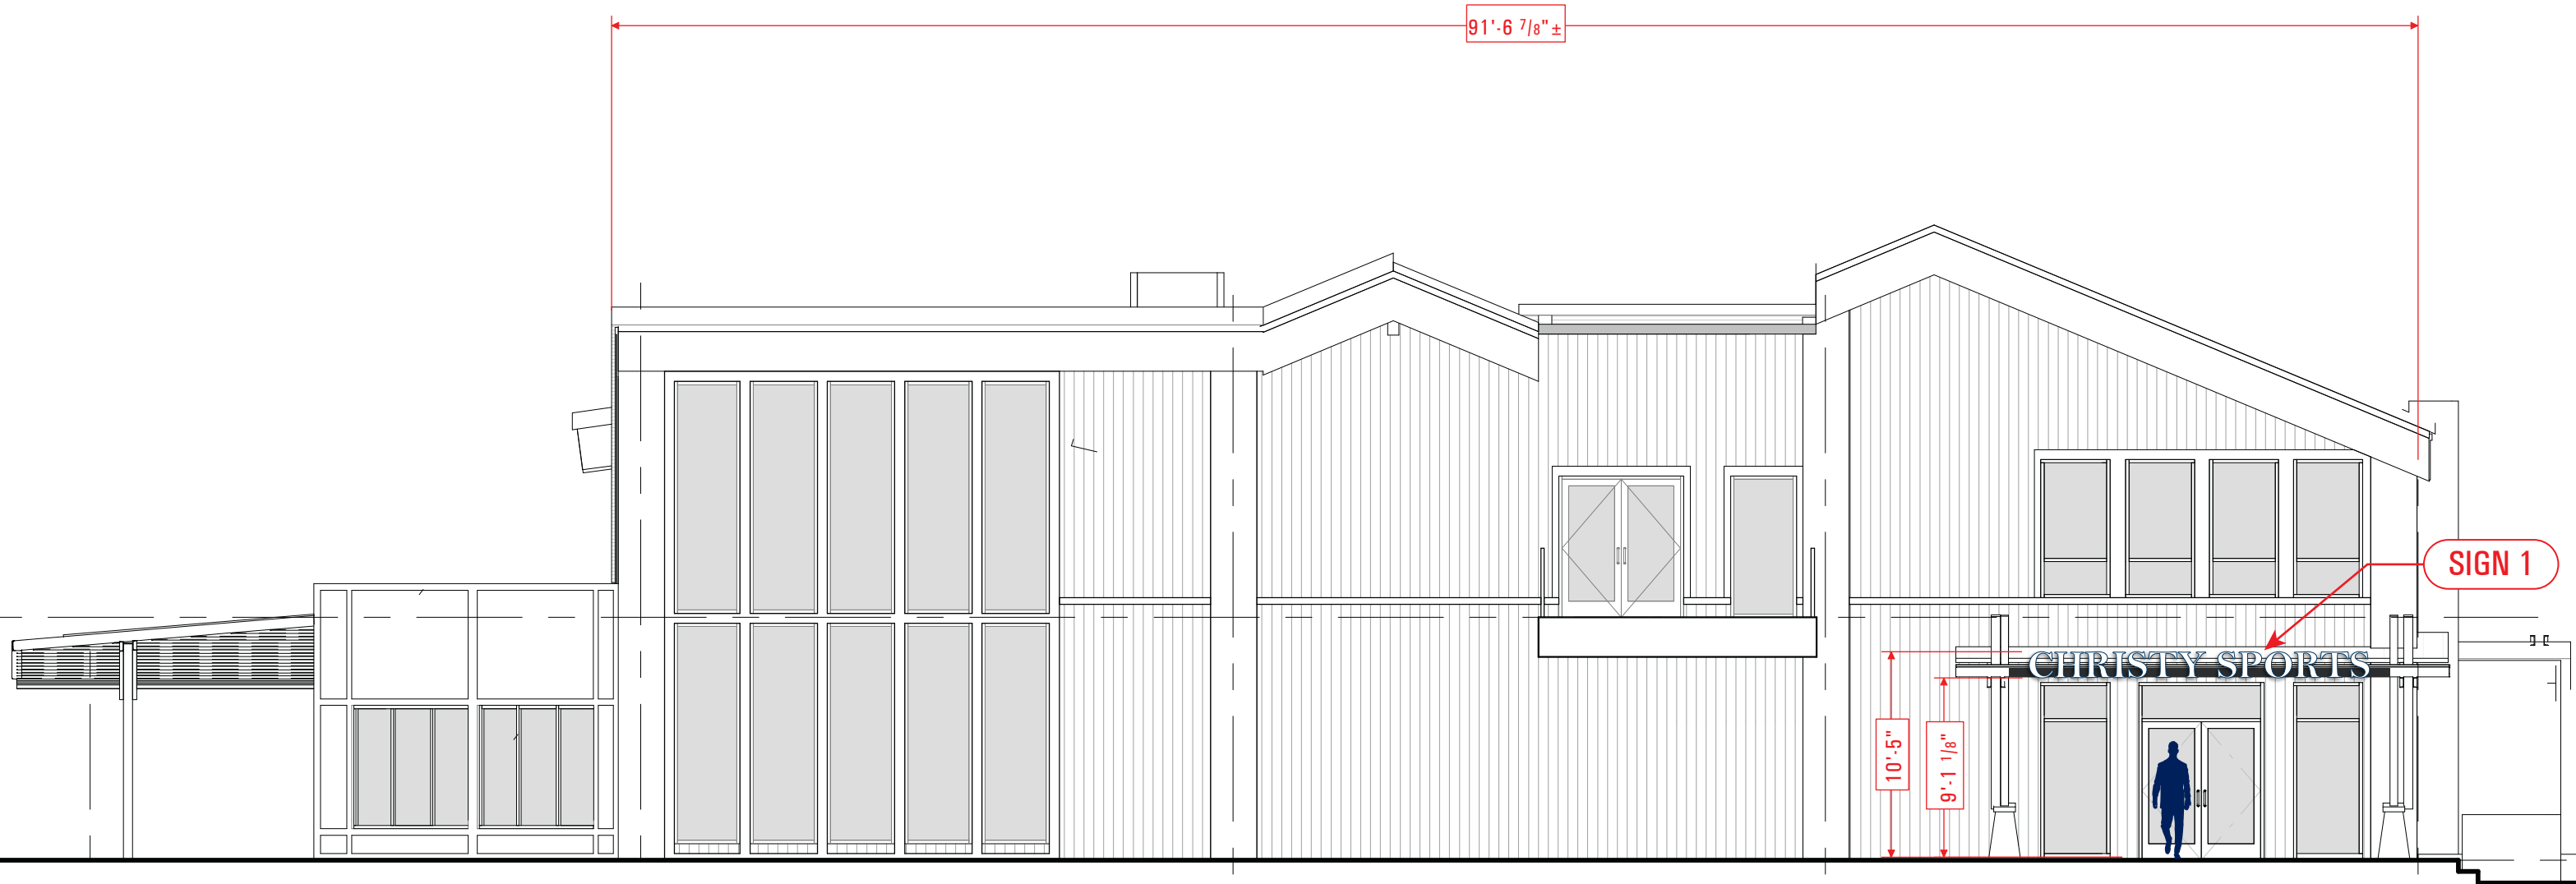

PROPOSED - APPROXIMATE RELATIVE SCALE
WEST ELEVATION SCALE: 1/8" = 1'-0"

DATE	REVISION	DESIGNER	DSGN HRS
02.23.22	ORIGINAL DESIGN	CF	4H
01	NO CHANGES TO THIS PAGE		
04.04.22	ALL CAP PCL AND NO SUB COPY ON OVAL CABINETS	CF	2H
04.13.22	AND RENTAL TO TWO WALL CABS, 1 BLADE & MOVE 1 LTR SET		1.25H
09.13.22	NEW ELEVATIONS, SIGN LOCATIONS AND REUSING EXISTING CF		2H
09.14.22	3" DEEP LETTERS, 23 SQ FT, MOVE SIGN 4	CF	1H
09.22.22	REDO SIGN 4 TO ILLUMINATED OVAL CABINET W/ BRACKETS	CF	2H
01			
01			
01			



PROPOSED - APPROXIMATE RELATIVE SCALE
SOUTHWEST ELEVATION NOT TO SCALE



BSC
SIGNS • LIGHTING • ARCHITECTURAL

7245 W. 116th Pl. Broomfield, CO 80020
303.464.0644
www.bscsigns.com www.bsccustom.com



CLIENT NAME:
CHRISTY SPORTS

ADDRESS:
2305 MT WERNER CIR

CITY / STATE / ZIP:
STEAMBOAT SPRINGS, CO 80487

SALES EXECUTIVE:
JOHN CURRAN

DESIGNER:
CHRIS FALLETTA

ORIGINAL DATE:
02.23.2022

6

CONCEPT A

REVISION #

FINAL ART

DATE	REVISION	DESIGNER	DSGN HRS
02.23.22	ORIGINAL DESIGN	CF	4H
01	NO CHANGES TO THIS PAGE		
04.04.22	ALL CAP PCL AND NO SUB COPY ON OVAL CABINETS	CF	2H
04.13.22	AND RENTAL TO TWO WALL CABS, 1 BLADE & MOVE 1 LTR SET		1.25H
09.13.22	NEW ELEVATIONS, SIGN LOCATIONS AND REUSING EXISTING CF		2H
09.14.22	3" DEEP LETTERS, 23 SQ FT, MOVE SIGN 4	CF	1H
09.22.22	REDO SIGN 4 TO ILLUMINATED OVAL CABINET W/ BRACKETS	CF	2H
01			
01			
01			

CLIENT APPROVAL

Client Signature / Date:

Landlord Signature / Date:


SHEET 3 OF 14

DESIGN ID: 7495608734

FILE LOCATION PATH:
Z:\2022 Customer Art\Christy Sports\Steamboat Springs\Pre-Sale\Design\Design Files

CHRISTY SPORTS

SIGN 1 - 16" x 206.375" - FACE-LIT PAN CHANNEL LETTERS W/ CONTOUR BACKER ON RACEWAY

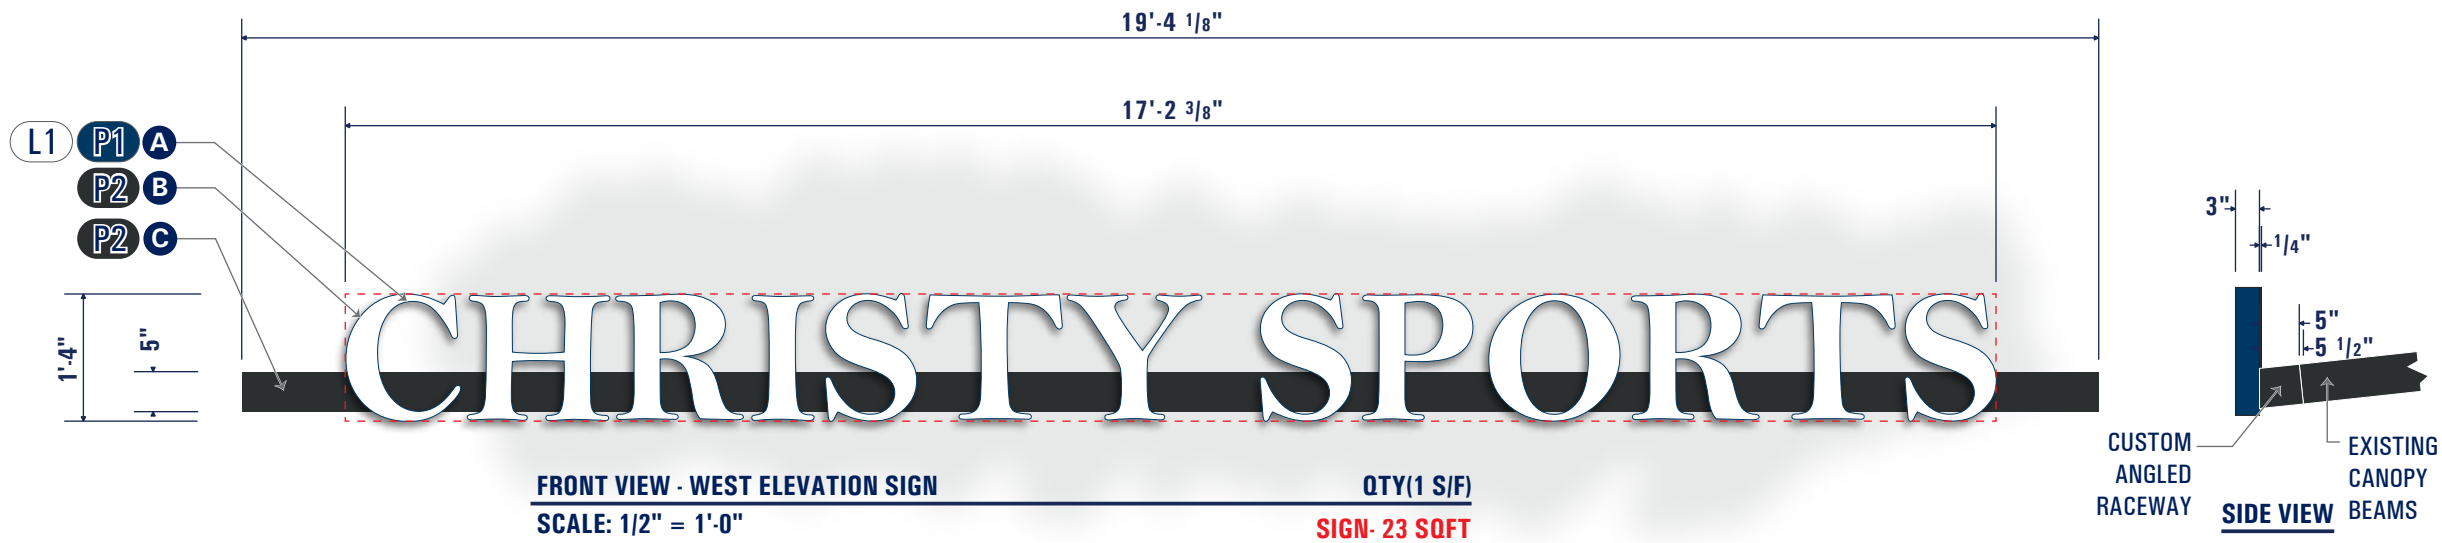

SIMULATED ILLUMINATED RENDERING

SCOPE OF WORK

MANUFACTURE & INSTALL ONE (1) NEW S/F
FACE-LIT PAN CHANNEL LETTERS MOUNTED TO
CONTOUR BACKER & RACEWAY MOUNTED TO
TOP OF EXISTING CANOPY BEAMS
TECH SURVEY REQUIRED PRIOR TO PRODUCTION

SIGN SPECIFICATIONS

- A** TRIMLESS PAN CHANNEL
1115" 3" DEEP FRONT LIT TRIMLESS LETTERS
RETURNS PAINTED PMS 2955c DK BLUE/SATIN FINISH
7328 WHITE 3/16" ACRYLIC FACES
INTERNALLY ILLUMINATED BY 6500K WHITE LEDS
MOUNTED TO BACKER/RACEWAY WITH 3/8" HARDWARE
- B** CONTOUR BACKER
875" 1/4" THICK ALUMINUM BACKER TO EXACTLY MATCH THE
LETTER BACKS AND IS TO BE A PART OF THE CUSTOM
ANGLED RACEWAY STRUCTURE (TO ADD RIGIDITY &
SUPPORT). BACKER (& RACEWAY) TO BE PAINTED TO
MATCH EXISTING BEAMS (TBD)
- C** CUSTOM ANGLED RACEWAY
5" TALL X 5 1/2" DEEP X 20' LONG ALUMINUM PAINTED
TO MATCH EXISTING BEAMS (TBD). FRONT OF RACEWAY
ANGLED SO FLUSH MOUNTED LETTERS ARE FACING
STRAIGHT FORWARD. FLUSH BOTTOM MOUNTED TO
TOP OF ANGLED BEAMS WITH 3/8" ALL
THREAD/SCREWS.

COLOR KEY

- P1 PMS 2955c - SATIN FINISH
- P2 PTM WOOD BEAMS - SATIN FINISH

LIGHTING KEY

- L1 SLOAN VL4 - 6500K

CLIENT APPROVAL

Client Signature / Date:

Landlord Signature / Date:

SHEET 4 OF 14

DESIGN ID: 7495608734

FILE LOCATION PATH:
Z:\2022 Customer Art\Christy Sports\Steamboat Springs\Pre-Sale\Design\Design Files

EAST ELEVATION VIEW



EAST ELEVATION

SCALE: 1/8" = 1'-0"



www.bscsigns.com www.bcscustom.com



STEAMBOAT SPRINGS, CO 80487

02.23.2022

6

FINAL ART

	DATE	REVISION	DESIGNER	DSGN HR
00	02.23.22	ORIGINAL DESIGN	CF	4H
1	NO CHANGES TO THIS PAGE			
2	04.04.22	ALL CAP PCL AND NO SUB COPY ON OVAL CABINETS	CF	2H
3	04.13.22	AND RENTAL TO TWO WALL CABS, 1 BLADE & MOVE 1 LTR SET		1.25H
4	08.13.22	NEW ELEVATIONS, SIGN LOCATIONS AND REUSING EXISTING CF		2H
5	08.14.22	3" DEEP LETTERS, 23 SQ FT, MOVE SIGN 4	CF	1H
6	08.22.22	REDO SIGN 4 TO ILLUMINATED OVAL CABINET W/ BRACKETS	CF	2H
7				
8				
9				

Client Signature / Date:

Landlord Signature / Date:

FILE LOCATION PATH:

Z:\2022 Customer Art\Christy Sports\Steamboat Springs\Pre-Sale\Design\Design Files



PROPOSED - APPROXIMATE RELATIVE SCALE
NORTHEAST ELEVATION NOT TO SCALE

DATE	REVISION	DESIGNER	DSGN HRS
02.23.22	ORIGINAL DESIGN	CF	4H
01	NO CHANGES TO THIS PAGE		
04.04.22	ALL CAP PCL AND NO SUB COPY ON OVAL CABINETS	CF	2H
04.13.22	AND RENTAL TO TWO WALL CABS, 1 BLADE & MOVE 1 LTR SET		1.25H
09.13.22	NEW ELEVATIONS, SIGN LOCATIONS AND REUSING EXISTING CF		2H
09.14.22	3" DEEP LETTERS, 23 SO FT, MOVE SIGN 4	CF	1H
09.22.22	REDO SIGN 4 TO ILLUMINATED OVAL CABINET W/ BRACKETS	CF	2H
01			
01			
01			

CHRISTY SPORTS

SIGN 2 - 18" x 72" ±- EXISTING FLUSH MOUNTED ALUMINUM PANEL W/ FCO LETTERS

SCOPE OF WORK

PANEL SIGN W/ FCO COPY IS EXISTING (GC HAS POSSESSION) TO BE INSTALLED ABOVE DOOR ON EAST ELEVATION (AS SHOWN)
TECH SURVEY REQUIRED PRIOR TO PRODUCTION



FRONT VIEW - EAST ELEVATION SIGN
SCALE: 1" = 1'-0"

QTY(1 S/F)
SIGN- 9 SQFT



7245 W. 116th Pl. Broomfield, CO 80020
303.464.0644
www.bscsigns.com www.bcscustom.com



CLIENT NAME:
CHRISTY SPORTS
ADDRESS:
2305 MT WERNER CIR
CITY / STATE / ZIP:
STEAMBOAT SPRINGS, CO 80487

SALES EXECUTIVE:
JOHN CURRAN
DESIGNER:
CHRIS FALLETTA
ORIGINAL DATE:
02.23.2022

CONCEPT A
6 REVISION #
FINAL ART

DATE	REVISION	DESIGNER	DSGN HRS
02.23.22	ORIGINAL DESIGN	CF	4H
01	NO CHANGES TO THIS PAGE		
04.04.22	ALL CAP PCL AND NO SUB COPY ON OVAL CABINETS	CF	2H
04.13.22	AND RENTAL TO TWO WALL CABS, 1 BLADE & MOVE 1 LTR SET		1.25H
09.13.22	NEW ELEVATIONS, SIGN LOCATIONS AND REUSING EXISTING CF		2H
09.14.22	3" DEEP LETTERS, 23 SQ FT, MOVE SIGN 4	CF	1H
09.22.22	REDO SIGN 4 TO ILLUMINATED OVAL CABINET W/ BRACKETS	CF	2H
01			
01			
01			

CLIENT APPROVAL
Client Signature / Date:
Landlord Signature / Date:

SHEET 7 OF 14
DESIGN ID: 7495608734
FILE LOCATION PATH:
Z:\2022 Customer Art\Christy Sports\Steamboat Springs\Pre-Sale\Design\Design Files

SIGN 3 - 20.625" x 30" - 1ST SURFACE APPLIED OPAQUE WHITE DOOR VINYL

**MANUFACTURE & INSTALL ONE (1) NEW D/F
INTERNALLY ILLUMINATED ROUTED & BACKED
PROJECTING BLADE SIGN**

A VINYL
1ST SURFACE WHITE OPAQUE VINYL LETTERS

V1 220-10 WHITE OPAQUE



	DATE	REVISION	DESIGNER	DSGN HR
00	02.23.22	ORIGINAL DESIGN	CF	4H
1	NO CHANGES TO THIS PAGE			
2	04.04.22	ALL CAP PCL AND NO SUB COPY ON OVAL CABINETS	CF	2H
3	04.13.22	AND RENTAL TO TWO WALL CABS, 1 BLADE & MOVE 1 LTR SET		1.25H
4	08.13.22	NEW ELEVATIONS, SIGN LOCATIONS AND REUSING EXISTING CF		2H
5	08.14.22	3" DEEP LETTERS, 23 SQ FT, MOVE SIGN 4	CF	1H
6	08.22.22	REDO SIGN 4 TO ILLUMINATED OVAL CABINET W/ BRACKETS	CF	2H
7				
8				
9				

Client Signature / Date:

Landlord Signature / Date:

DESIGN ID: 7495608734

FILE LOCATION PATH:

Z:\2022 Customer Art\Christy Sports\Steamboat Springs\Pre-Sale\Design\Design Files

CLIENT NAME:
CHRISTY SPORTS

ADDRESS:
2305 MT WERNER CIR

CITY / STATE / ZIP:
STEAMBOAT SPRINGS, CO 80487

SALES EXECUTIVE:
JOHN CURRAN


DESIGNER:
CHRIS FALLETTA

ORIGINAL DATE:
02.23.2022

	CONCEPT A
6	REVISION #
	FINAL ART


CHRISTY SPORTS

SIGN 4 - 48" x 83.625" - ANGLED BRACKET MOUNTED INTERNALLY ILLUMINATED ROUTED WALL CABINET W/ PUSH-THRU & BACKED ELEMENTS

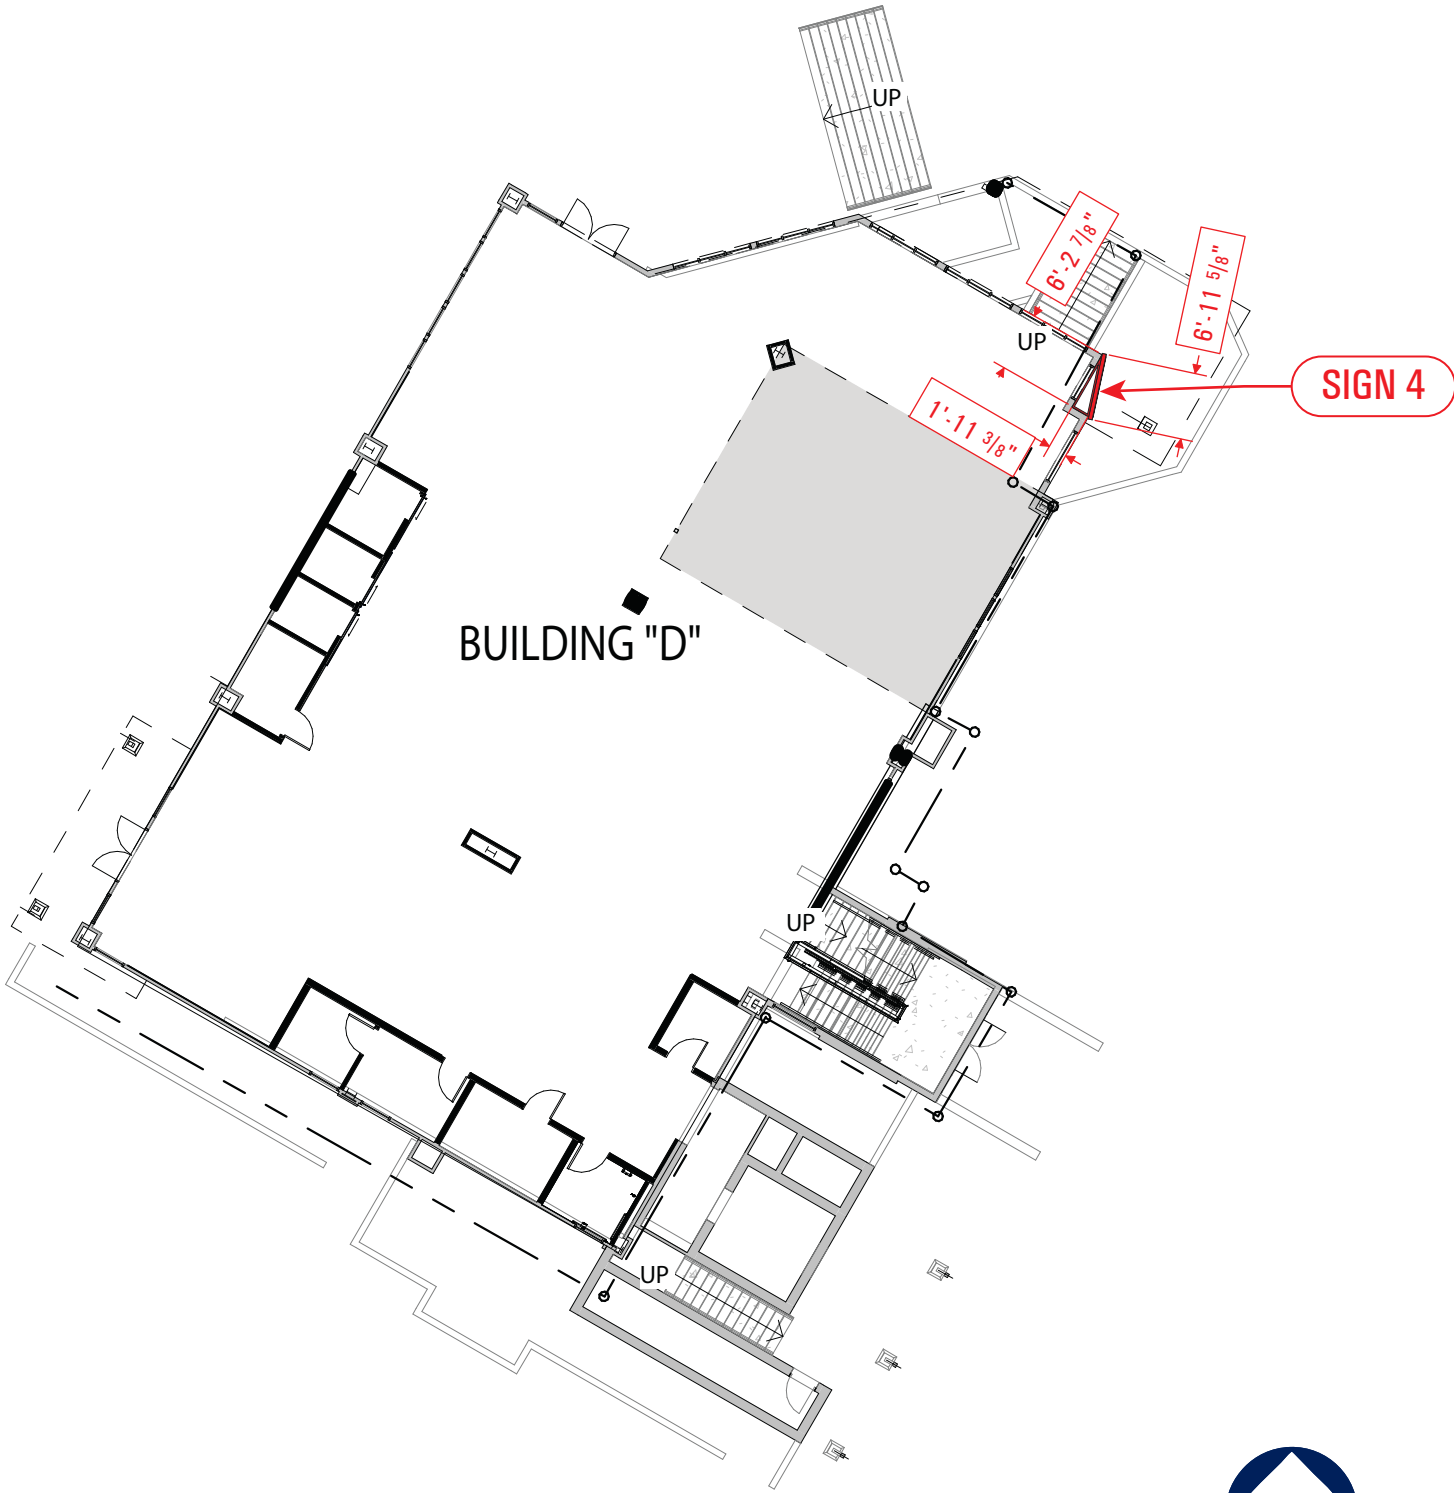

PLAN VIEW - NORTHEAST ELEVATION SIGN
SCALE: 1" = 20'-0"

QTY(1 S/F)
SIGN- 28 SQFT

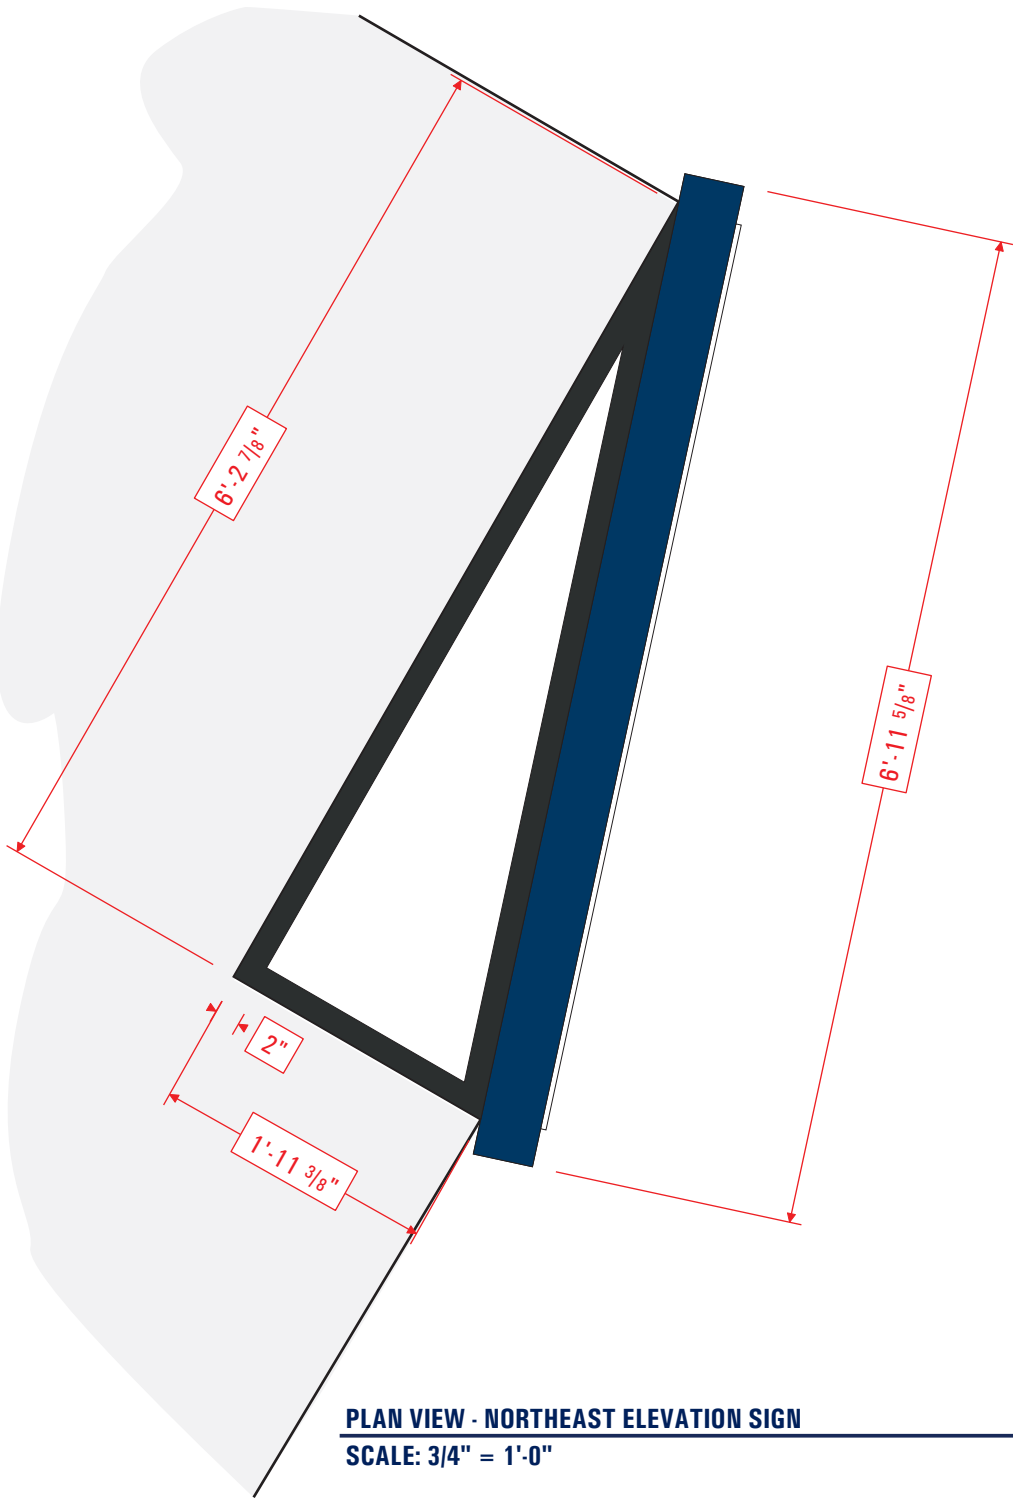

PLAN VIEW - NORTHEAST ELEVATION SIGN
SCALE: 3/4" = 1'-0"

QTY(1 S/F)
SIGN- 28 SQFT



7245 W. 116th Pl. Broomfield, CO 80020
303.464.0644
www.bscsigns.com www.bscustom.com



CLIENT NAME:
CHRISTY SPORTS
ADDRESS:
2305 MT WERNER CIR
CITY / STATE / ZIP:
STEAMBOAT SPRINGS, CO 80487

SALES EXECUTIVE:
JOHN CURRAN
DESIGNER:
CHRIS FALLETTA
ORIGINAL DATE:
02.23.2022

CONCEPT A
6
REVISION #
FINAL ART

DATE	REVISION	DESIGNER	DSGN HRS
02.23.22	ORIGINAL DESIGN	CF	4H
01.01.22	NO CHANGES TO THIS PAGE		
04.04.22	ALL CAP PCL AND NO SUB COPY ON OVAL CABINETS	CF	2H
04.13.22	AND RENTAL TO TWO WALL CABS, 1 BLADE & MOVE 1 LTR SET		1.25H
09.13.22	NEW ELEVATIONS, SIGN LOCATIONS AND REUSING EXISTING CF		2H
09.14.22	3" DEEP LETTERS, 23 SQ FT, MOVE SIGN 4	CF	1H
09.22.22	REDO SIGN 4 TO ILLUMINATED OVAL CABINET W/ BRACKETS	CF	2H

CLIENT APPROVAL

Client Signature / Date:
Landlord Signature / Date:


SHEET 9 OF 14

DESIGN ID: 7495608734

FILE LOCATION PATH:
Z:\2022 Customer Art\Christy Sports\Steamboat Springs\Pre-Sale\Design\Design Files


CHRISTY SPORTS

SIGN 4 - 48" x 83.625" - ANGLED BRACKET MOUNTED INTERNALLY ILLUMINATED ROUTED WALL CABINET W/ PUSH-THRU & BACKED ELEMENTS

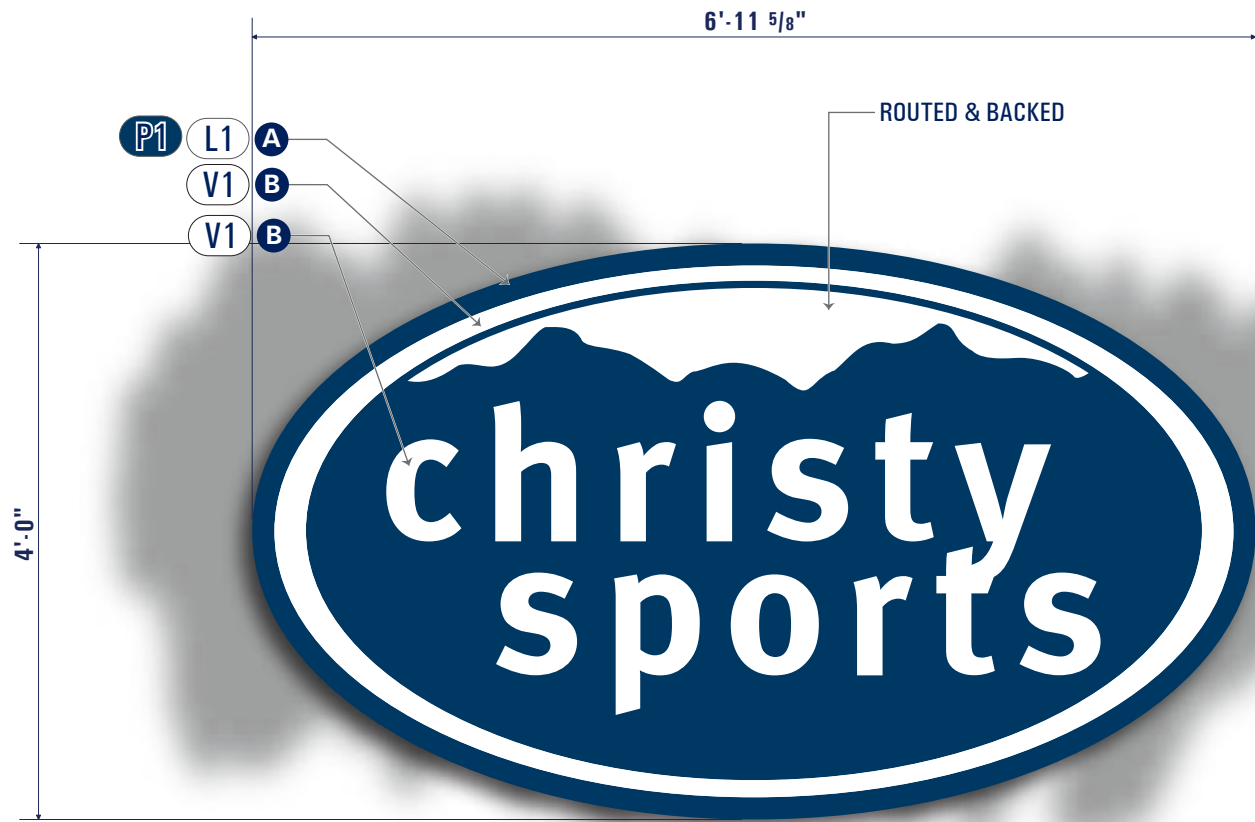

FRONT VIEW - NORTHEAST ELEVATION SIGN
SCALE: 3/4" = 1'-0"

QTY(1 S/F)
SIGN- 28 SQFT

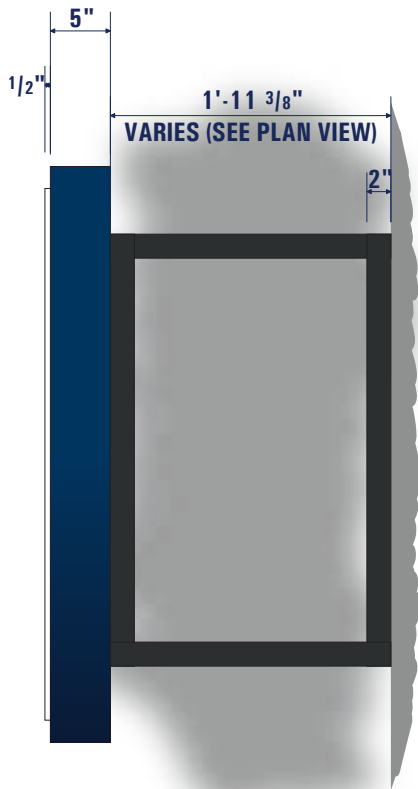

SIDE VIEW



SIMULATED ILLUMINATED RENDERING

SCOPE OF WORK

MANUFACTURE & INSTALL ONE (1) NEW S/F
WALL MOUNTED ROUTED ALUMINUM CABINET W/
PUSH-THRU AND BACKED ELEMENTS

TECH SURVEY REQUIRED PRIOR TO PRODUCTION

SIGN SPECIFICATIONS

- A CABINET**
1500" 5" DEEP ALUMINUM FRAMING WITH 1/8" ALUMINUM ATTACHED & PAINTED PMS 2955c WITH A SATIN FINISH. OUTER RING AND "CHRISTY SPORTS" TO BE PUSH THRUS & MOUNTAINS AND "RETAIL RENTAL REPAIR" TO BE BACKED W/ WHITE ACRYLIC . INTERNALLY ILLUMINATED BY 6500K WHITE LEDS. SIGN ATTACHED TO STONE WALL W/ PROPER HARDWARE AS REQ'D
- B PUSH THRU**
856" 3/4" THICK CLEAR ACRYLIC (1/2" PROUD OF FACE) WITH TRANS WHITE VINYL GRAPHICS APPLIED 1ST SURFACE. 3M WHITE DIFFUSER APPLIED 2ND SURFACE (3635-70)

COLOR KEY

- P1** PMS 2955c - SATIN FINISH
- V1** 230-20 WHITE TRANS - 1ST SURFACE

LIGHTING KEY

- L1** SLOAN VL4 - 6500K

CLIENT APPROVAL


Client Signature / Date:

Landlord Signature / Date:

SHEET 10 OF 14

DESIGN ID: 7495608734

FILE LOCATION PATH:
Z:\2022 Customer Art\Christy Sports\Steamboat Springs\Pre-Sale\Design\Design Files

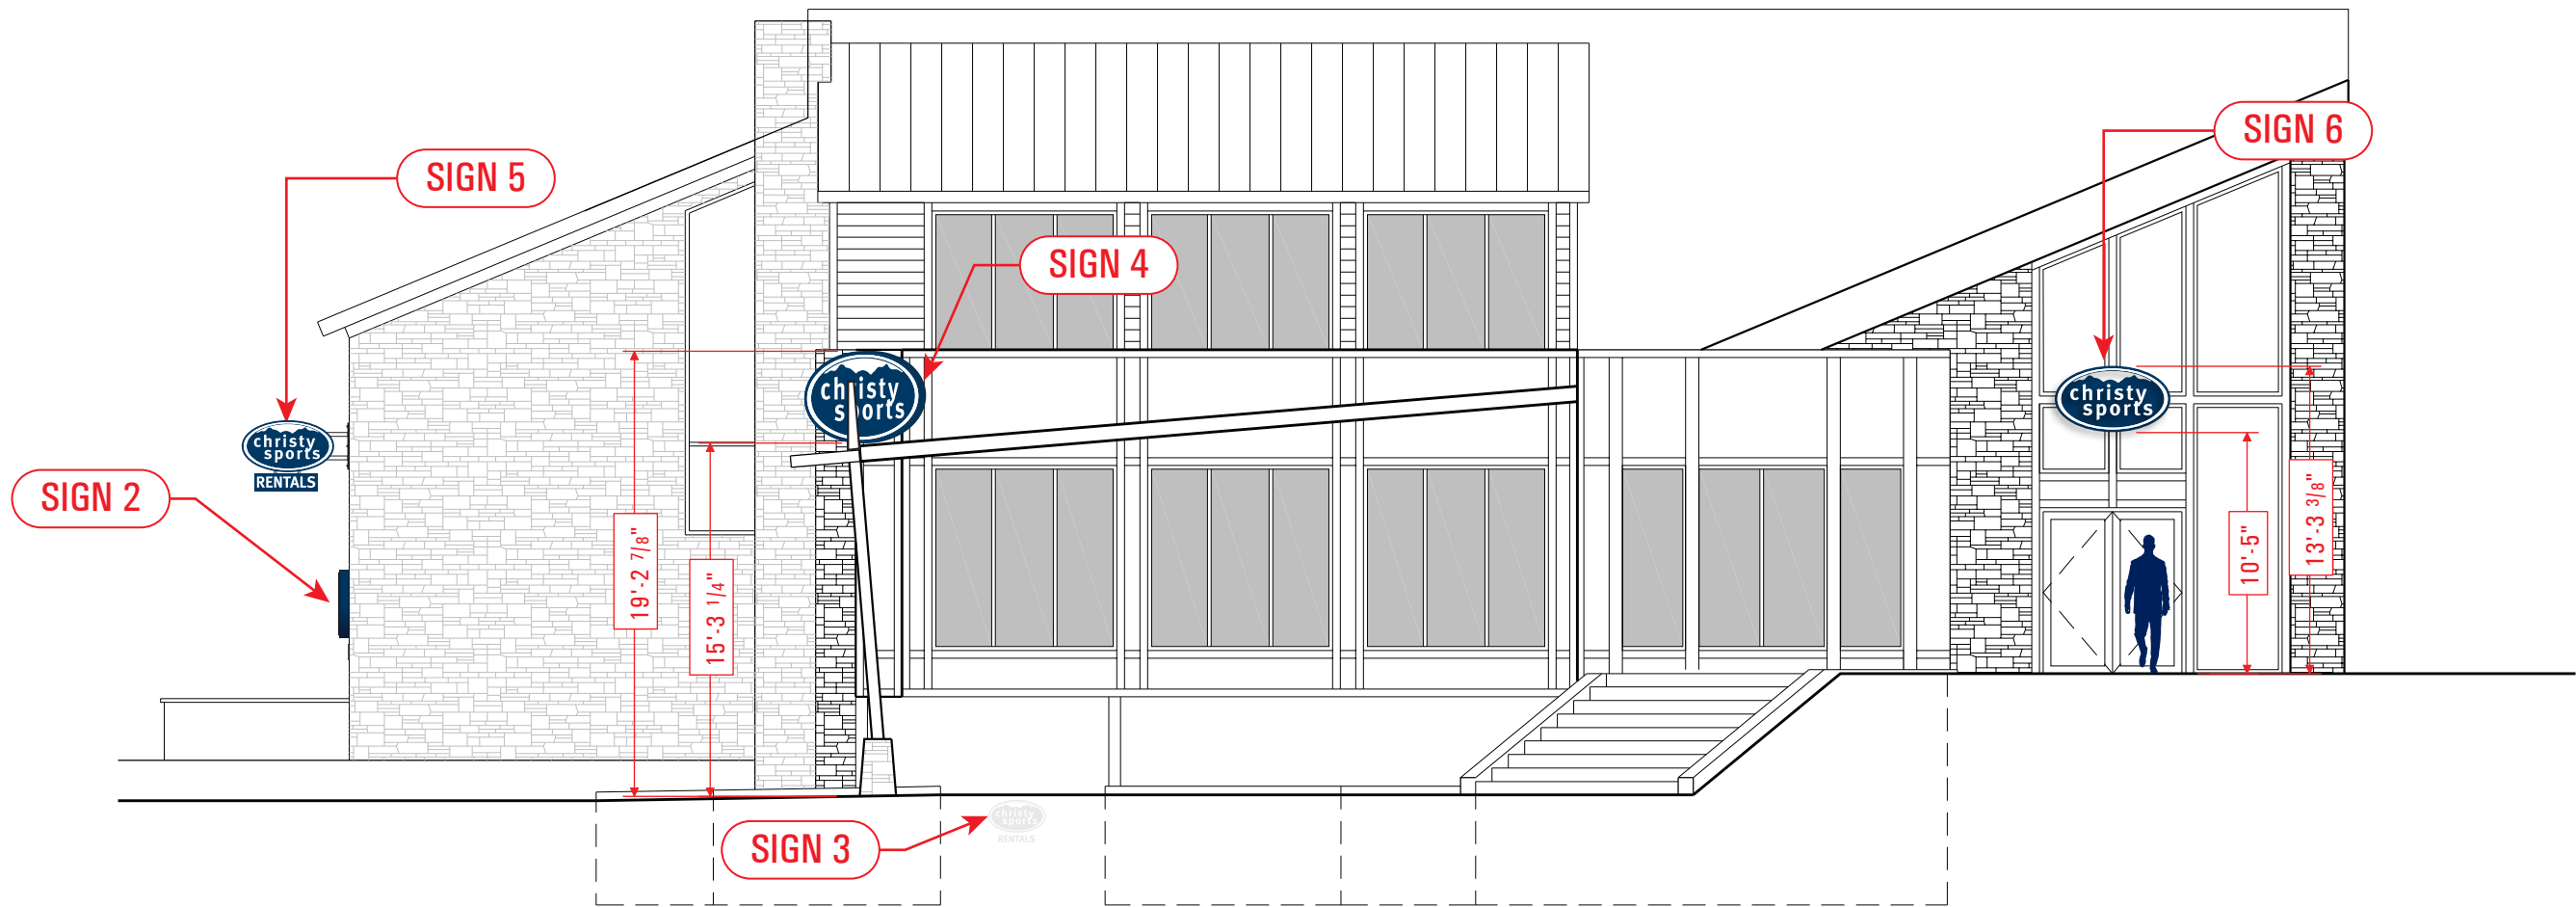


PROPOSED - APPROXIMATE RELATIVE SCALE
NORTH ELEVATION SCALE: 1/8" = 1'-0"

DATE	REVISION	DESIGNER	DSGN HRS
02.23.22	ORIGINAL DESIGN	CF	4H
01	NO CHANGES TO THIS PAGE		
04.04.22	ALL CAP PCL AND NO SUB COPY ON OVAL CABINETS	CF	2H
04.13.22	AND RENTAL TO TWO WALL CABS, 1 BLADE & MOVE 1 LTR SET		1.25H
09.13.22	NEW ELEVATIONS, SIGN LOCATIONS AND REUSING EXISTING CF		2H
09.14.22	3" DEEP LETTERS, 23 SQ FT, MOVE SIGN 4	CF	1H
09.22.22	REDO SIGN 4 TO ILLUMINATED OVAL CABINET W/ BRACKETS	CF	2H
01			
02			
03			


CHRISTY SPORTS

SIGN 5 - 27" x 53.125" - INTERNALLY ILLUMINATED ROUTED & BACKED PROJECTING BLADE SIGN

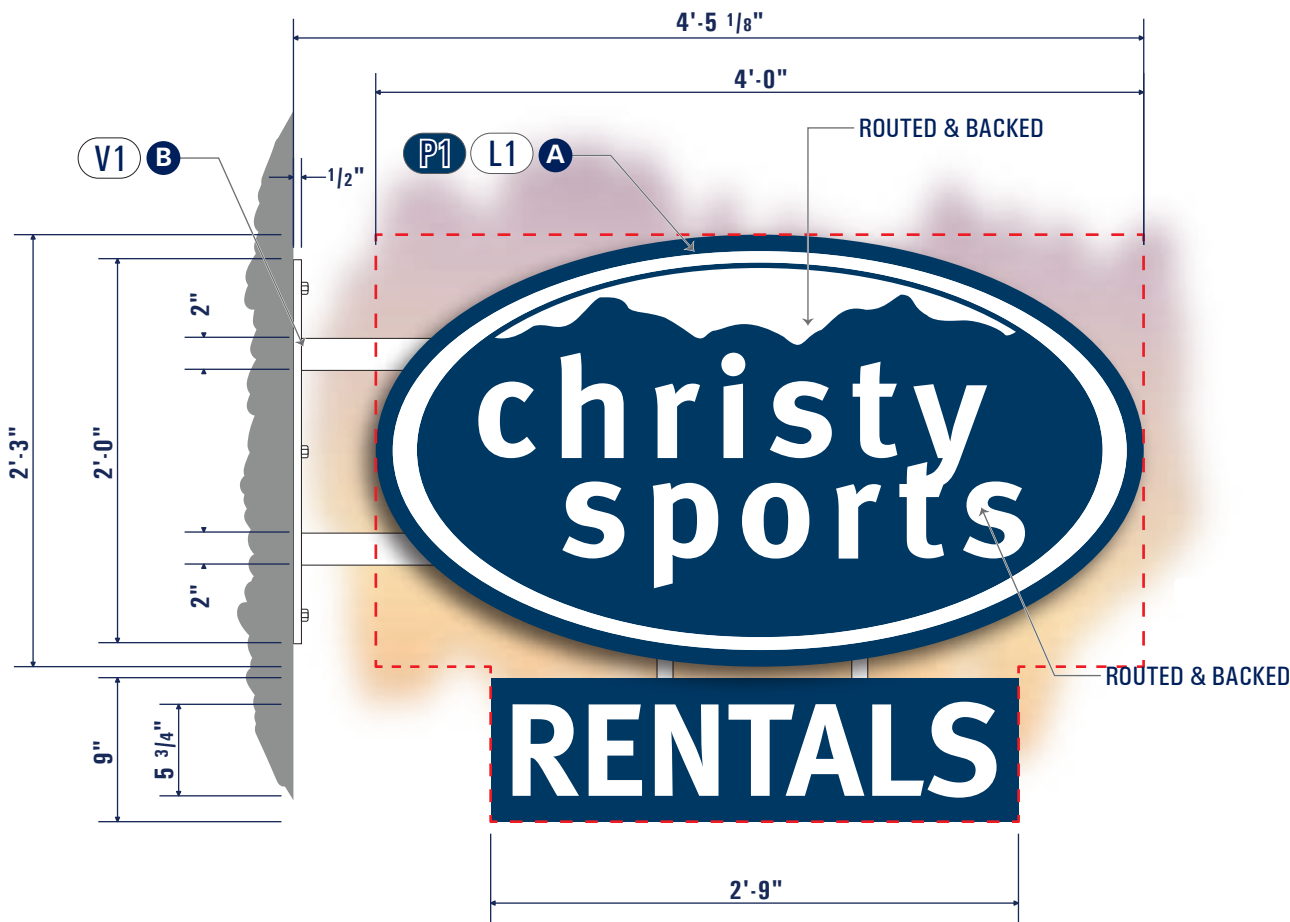

FRONT VIEW - EAST ELEVATION SIGN
SCALE: 1" = 1'-0"

QTY(1 D/F)
SIGN- 11.2 SQFT

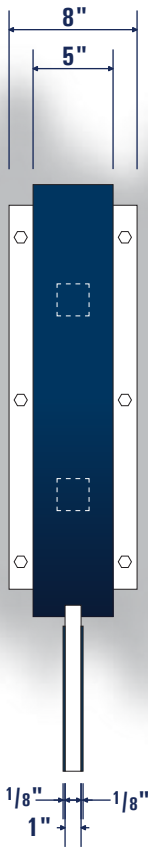

SIDE VIEW

SCOPE OF WORK

MANUFACTURE & INSTALL ONE (1) NEW D/F
INTERNALLY ILLUMINATED ROUTED & BACKED
PROJECTING BLADE SIGN
TECH SURVEY REQUIRED PRIOR TO PRODUCTION

SIGN SPECIFICATIONS

- A CABINET**
5" DEEP ALUMINUM FRAMING WITH 1/8" ALUMINUM ATTACHED & PAINTED PMS 2955c WITH A SATIN FINISH. COPY TO BE ROUTED & BACKED W/ WHITE ACRYLIC. INTERNALLY ILLUMINATED BY 6500K WHITE LEDS. SIGN ATTACHED TO STONE WALL W/ PROPER HARDWARE AS REQ'D
- B MOUNTING SUPPORTS**
QTY (2) 2" SQUARE TUBE HORIZONTAL SUPPORTS PAINTED WHITE W/ A SATIN FINISH WELDED TO 1/2" THICK ALUMINUM PLATE. MOUNTED TO STONE WALL W/ PROPER HARDWARE AS REQ'D
- C VERTICAL MOUNTING SUPPORTS**
QTY (2) 1" SQUARE TUBE VERTICAL SUPPORTS PAINTED WHITE W/ A SATIN FINISH MOUNTED TO BOTTOM OF CABINET
- D PANEL**
1/8" ALUMINUM PAINTED PMS 2955c WITH A SATIN FINISH MOUNTED TO (2) VERTICAL SQUARE TUBE POSTS. 1ST SURFACE WHITE OPAQUE VINYL LETTERS

COLOR KEY

- P1** PMS 2955c - SATIN FINISH
- P2** MP WHITE - SATIN FINISH
- V1** 220-10 WHITE OPAQUE

LIGHTING KEY

- L1** SLOAN VL4 - 6500K



SIMULATED ILLUMINATED RENDERING

DATE	REVISION	DESIGNER	DSGN HRS
02.23.22	ORIGINAL DESIGN	CF	4H
01	NO CHANGES TO THIS PAGE		
04.04.22	ALL CAP PCL AND NO SUB COPY ON OVAL CABINETS	CF	2H
04.13.22	AND RENTAL TO TWO WALL CABS, 1 BLADE & MOVE 1 LTR SET		1.25H
09.13.22	NEW ELEVATIONS, SIGN LOCATIONS AND REUSING EXISTING CF		2H
09.14.22	3" DEEP LETTERS, 23 SQ FT, MOVE SIGN 4	CF	1H
09.22.22	REDO SIGN 4 TO ILLUMINATED OVAL CABINET W/ BRACKETS	CF	2H
01			
02			
03			

CLIENT APPROVAL

Client Signature / Date:

Landlord Signature / Date:

SHEET 12 OF 14


DESIGN ID: 7495608734

FILE LOCATION PATH:

Z:\2022 Customer Art\Christy Sports\Steamboat Springs\Pre-Sale\Design\Design Files


CHRISTY SPORTS

SIGN 6 - 35" x 61" - FLUSH MOUNTED INTERNALLY ILLUMINATED ROUTED WALL CABINET W/ PUSH-THRU & BACKED ELEMENTS

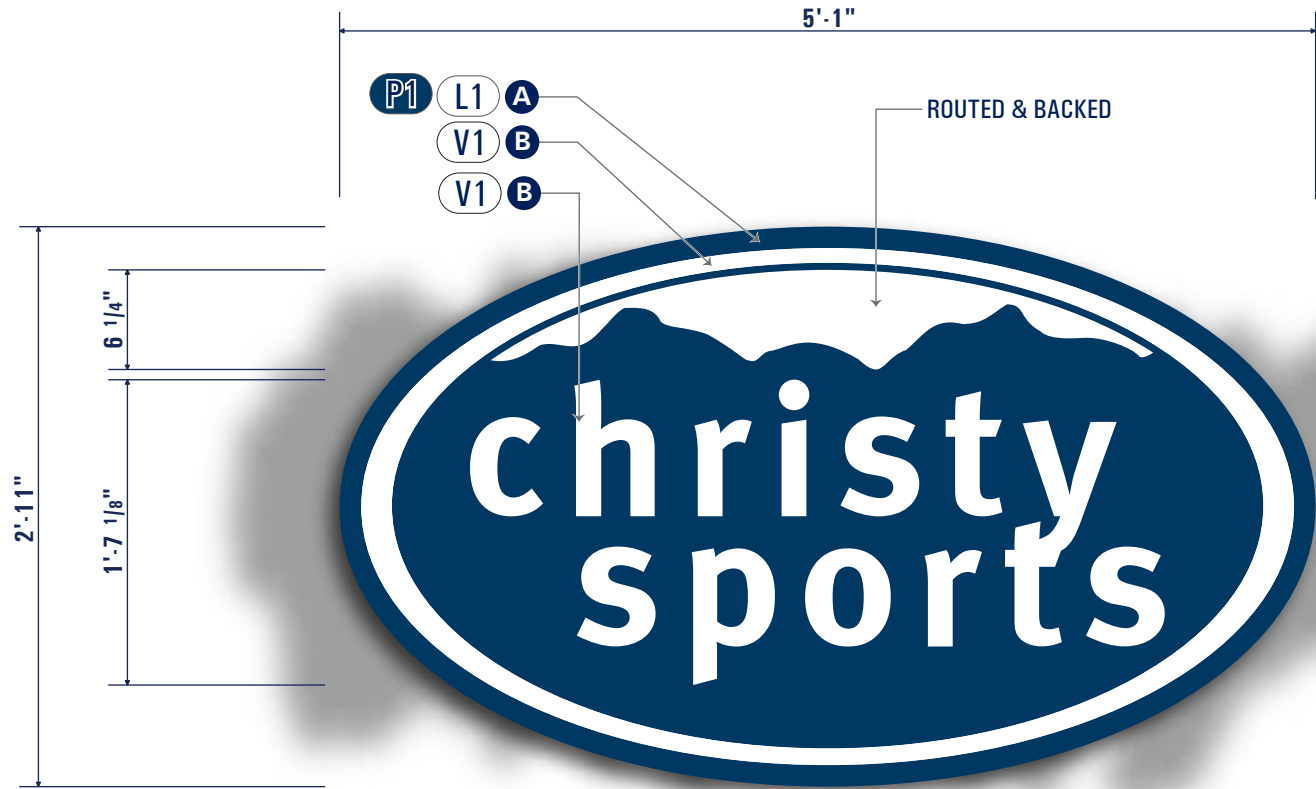

FRONT VIEW - NORTH ELEVATION SIGN
SCALE: 1" = 1'-0"

QTY(1 S/F)
SIGN- 15 SQFT

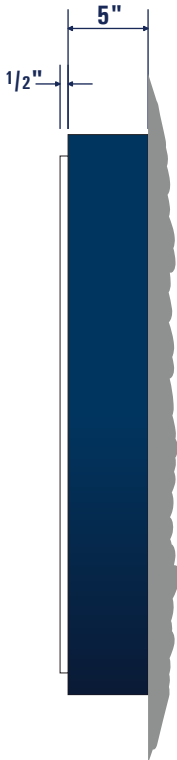

SIDE VIEW



SIMULATED ILLUMINATED RENDERING

SCOPE OF WORK

MANUFACTURE & INSTALL ONE (1) NEW S/F WALL MOUNTED ROUTED ALUMINUM CABINET W/ PUSH-THRU AND BACKED ELEMENTS
TECH SURVEY REQUIRED PRIOR TO PRODUCTION

SIGN SPECIFICATIONS

- A CABINET**
999" 5" DEEP ALUMINUM FRAMING WITH 1/8" ALUMINUM ATTACHED & PAINTED PMS 2955c WITH A SATIN FINISH. OUTER RING AND "CHRISTY SPORTS" TO BE PUSH THRUS & MOUNTAINS AND "RETAIL RENTAL REPAIR" TO BE BACKED W/ WHITE ACRYLIC . INTERNALLY ILLUMINATED BY 6500K WHITE LEDS. SIGN ATTACHED TO STONE WALL W/ PROPER HARDWARE AS REQ'D
- B PUSH THRU**
556" 3/4" THICK CLEAR ACRYLIC (1/2" PROUD OF FACE) WITH TRANS WHITE VINYL GRAPHICS APPLIED 1ST SURFACE. 3M WHITE DIFFUSER APPLIED 2ND SURFACE (3635-70)

COLOR KEY

- P1** PMS 2955c - SATIN FINISH
- V1** 230-20 WHITE TRANS - 1ST SURFACE

LIGHTING KEY

- L1** SLOAN VL4 - 6500K

CLIENT APPROVAL

Client Signature / Date:


Landlord Signature / Date:

SHEET 13 OF 14

DESIGN ID: 7495608734

FILE LOCATION PATH:

Z:\2022 Customer Art\Christy Sports\Steamboat Springs\Pre-Sale\Design\Design Files

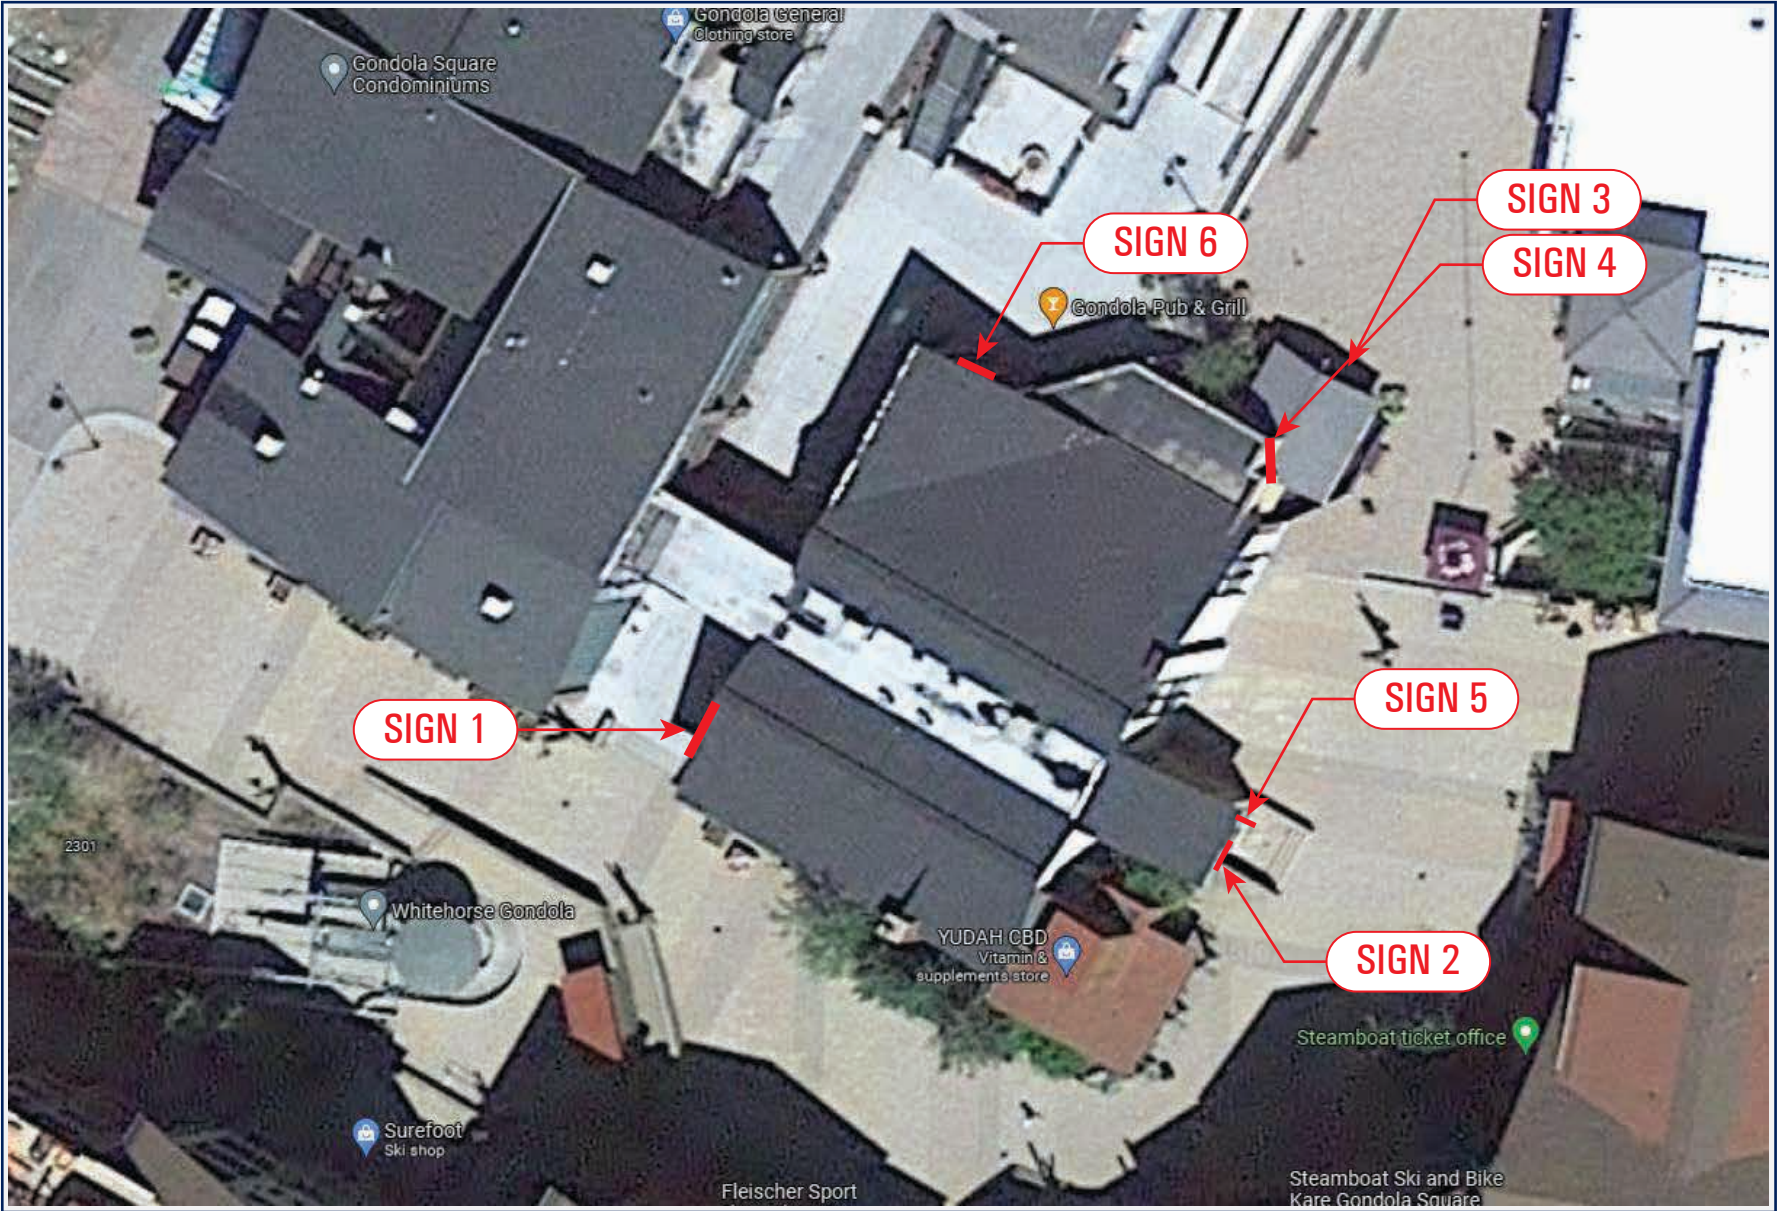

AERIAL VIEW
SIGN LOCATION

DATE	REVISION	DESIGNER	DSGN HRS
02.23.22	ORIGINAL DESIGN	CF	4H
01	NO CHANGES TO THIS PAGE		
04.04.22	ALL CAP PCL AND NO SUB COPY ON OVAL CABINETS	CF	2H
04.13.22	AND RENTAL TO TWO WALL CABS, 1 BLADE & MOVE 1 LTR SET		1.25H
09.13.22	NEW ELEVATIONS, SIGN LOCATIONS AND REUSING EXISTING CF		2H
09.14.22	3" DEEP LETTERS, 23 SQ FT, MOVE SIGN 4	CF	1H
09.22.22	REDO SIGN 4 TO ILLUMINATED OVAL CABINET W/ BRACKETS	CF	2H
01			
01			
01			