

LOGOS



TYPOGRAPHY


Gotham Book

ABCDEFGHIJKLMNOPQRSTUVWXYZ
abcdefghijklmnopqrstuvwxyz
1234567890!@#\$%^&*()_+

Phase 2 (2022) SIGN TYPES AND QUANTITIES

Sheet Number	Sign Type	Description	Quantity	Install Date
3-4	P2A	Pedestrian Directional Moveable	4	11/14/2022
5	D	Pedestrian Directory Moveable	1	11/14/2022
6	D2	Pedestrian Directory with Wayfinding, Moveable	1	11/14/2022
7	ID	Overhead, Wall Mounted	2 Locations	11/14/2022
1	IDA	Overhead, Wall Mounted	1	11/14/2022
7	F	Flag Sign, Wall Mounted	3	11/14/2022


ARROWS

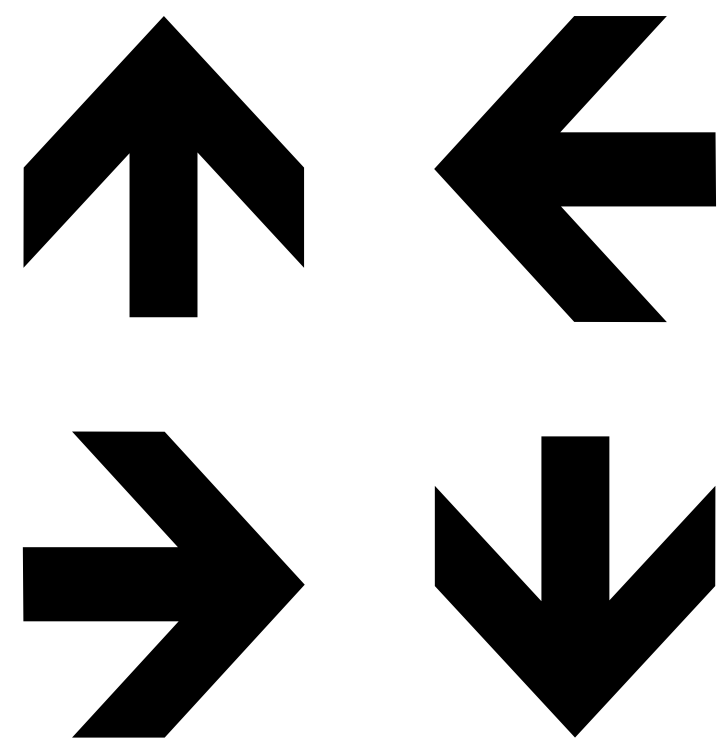


SYMBOLS



COLORS

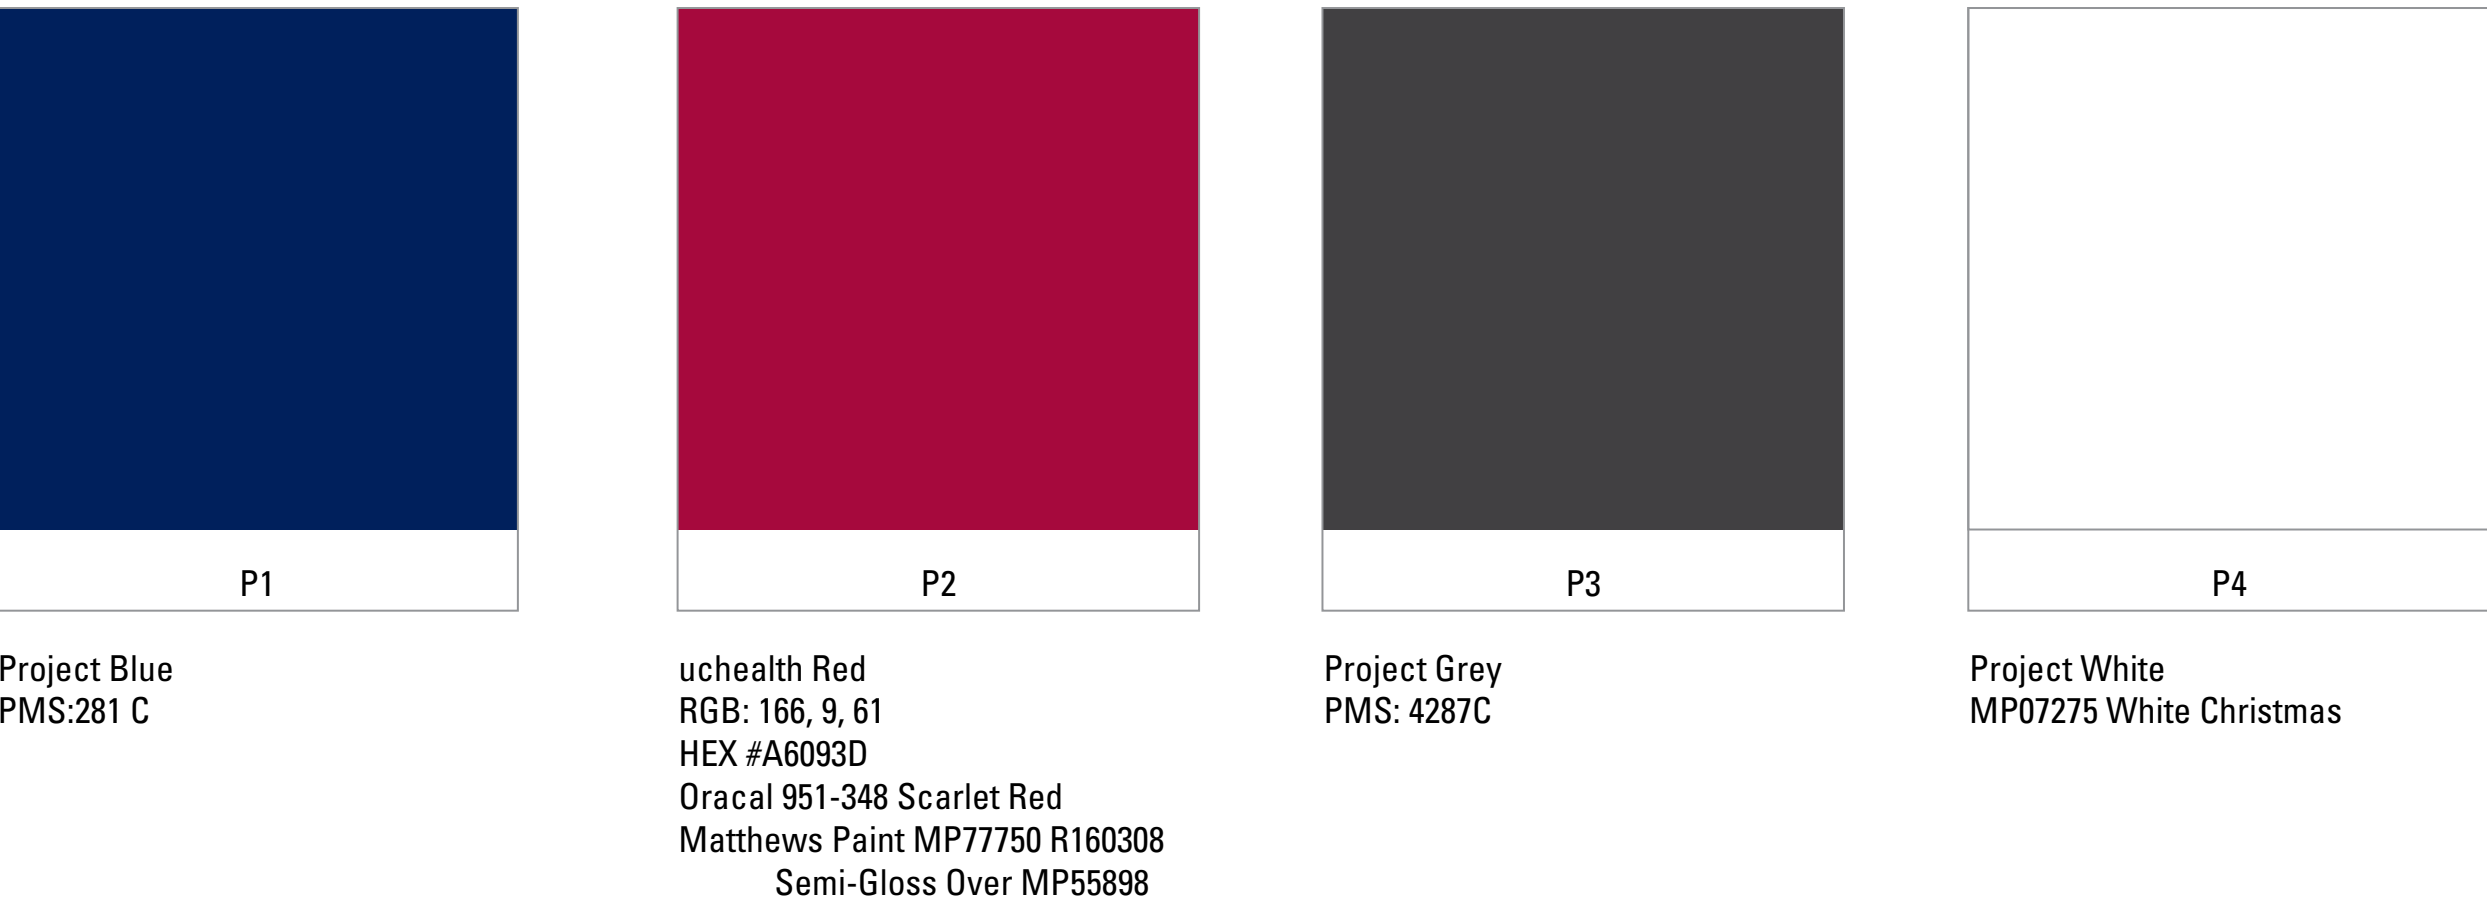

MATERIALS

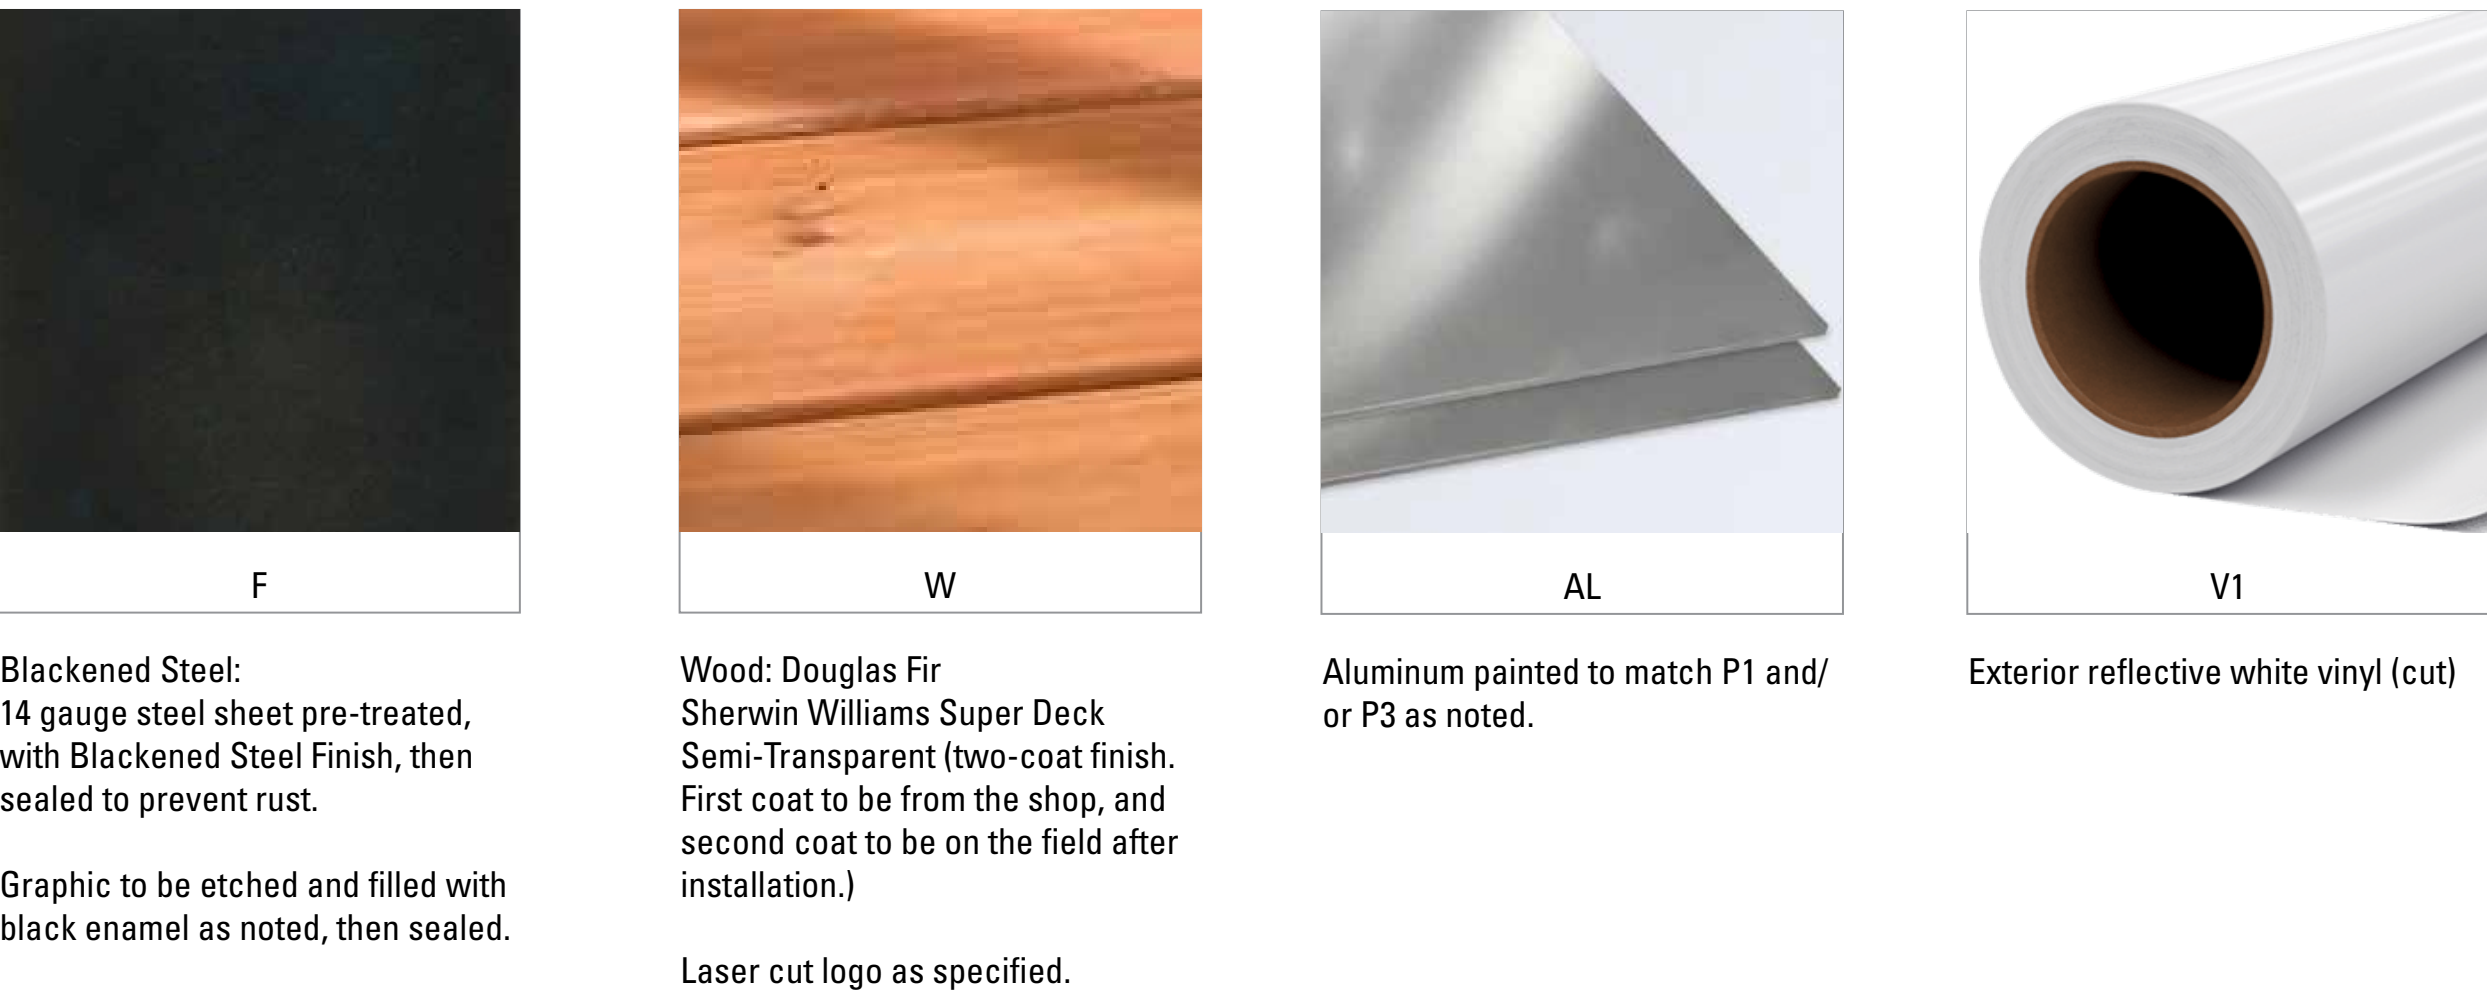

Exterior Vinyl (Printed. Design is for placement only. Art will be provided by Steamboat Resort.)



Sign White Acrylic



5/8" Diameter X 1/2" Barrel Length Tamper-Proof Standoffs
Black, anodized finish

<https://mbs-standoffs.com/product/14-20-threaded-locking-caps-diameter-58-height-14-black-anodized-aluminum?cat=caps>

STEAMBOAT BASE AREA
REDEVELOPMENT
STEAMBOAT SPRINGS, COLORADO

This package is a summary of initial concept and Phase 2 (2022) signage design intended to serve as a reference only. This package is not intended for construction or bid purposes.

ISSUE DATE: 8/16/22

#	DATE	DESCRIPTION
2	8/1/22	Message revisions
3	8/16/22	Added type ID-A
4	8/25/22	Uchealth Adjustments
5	8/30/22	Creekside Entrance
6	9/9/22	Grand Ski text
7	9/26/22	Icons, location plan

DRAWN: IM REVIEWED:

2022 PHASE 2
SIGNAGE OVERVIEW

DW PROJECT NUMBER: 6466

OVERVIEW



Sign Type	Description
P2A	Ped. Directional Moveable
D	Ped. Directory Moveable
D2	Ped. Directory with Wayfinding, Moveable
ID	Overhead, Wall Mounted
F	Flag Sign, Wall Mounted

DESIGNWORKSHOP
Landscape Architecture Land Planning
Urban Design Tourism Planning
*Asheville Aspen Austin Chicago Denver Dubai
Houston Lake Tahoe Los Angeles Shanghai*
1390 Lawrence Street
Suite 100
Denver, Colorado 80204
(303) 623-5186
Facsimile (303) 623-2260
WWW.DESIGNWORKSHOP.COM

STEAMBOAT BASE AREA REDEVELOPMENT STEAMBOAT SPRINGS, COLORADO

This package is a summary of initial concept and Phase 2 (2022) signage design intended to serve as a reference only. This package is not intended for construction or bid purposes.

ISSUE DATE: 8/16/22		
REVISIONS		
#	DATE	DESCRIPTION
2	8/1/22	Message revisions
3	8/16/22	Added type ID-A
4	8/25/22	UHealth Adjustments
5	8/30/22	Creekside Entrance
6	9/9/22	Grand Ski text
7	9/26/22	Icons, location plan

DRAWN: IM REVIEWED:

2022 PHASE 2 SIGNAGE OVERVIEW

DW PROJECT NUMBER: 6466

LOCATION PLAN

STEAMBOAT BASE AREA
REDEVELOPMENT
STEAMBOAT SPRINGS, COLORADO

This package is a summary of initial concept and Phase 2 (2022) signage design intended to serve as a reference only. This package is not intended for construction or bid purposes.


ISSUE DATE: 8/16/22		
REVISIONS		
#	DATE	DESCRIPTION
2	8/1/22	Message revisions
3	8/16/22	Added type ID-A
4	8/25/22	UHealth Adjustments
5	8/30/22	Creekside Entrance
6	9/9/22	Grand Ski text
7	9/26/22	Icons, location plan

2022 PHASE 2
SIGNAGE OVERVIEW


DW PROJECT NUMBER:6466

ID
WALL SIGNS

SHEET NUMBER
7

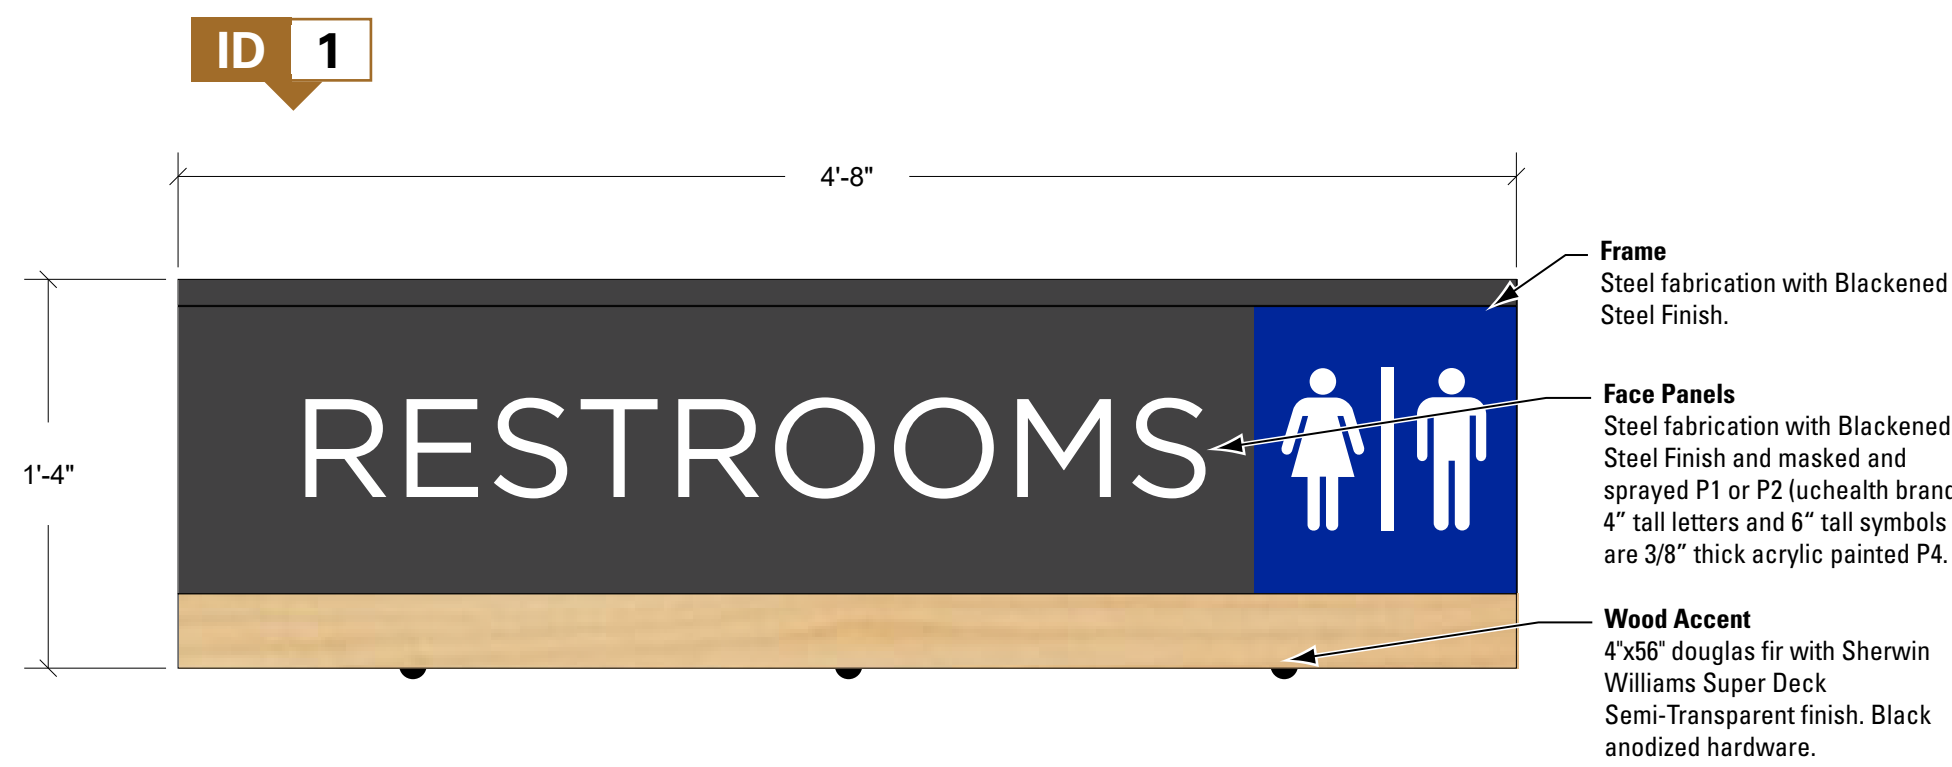

1 ID1 Front
SCALE: 1-1/2"= 1'-0"

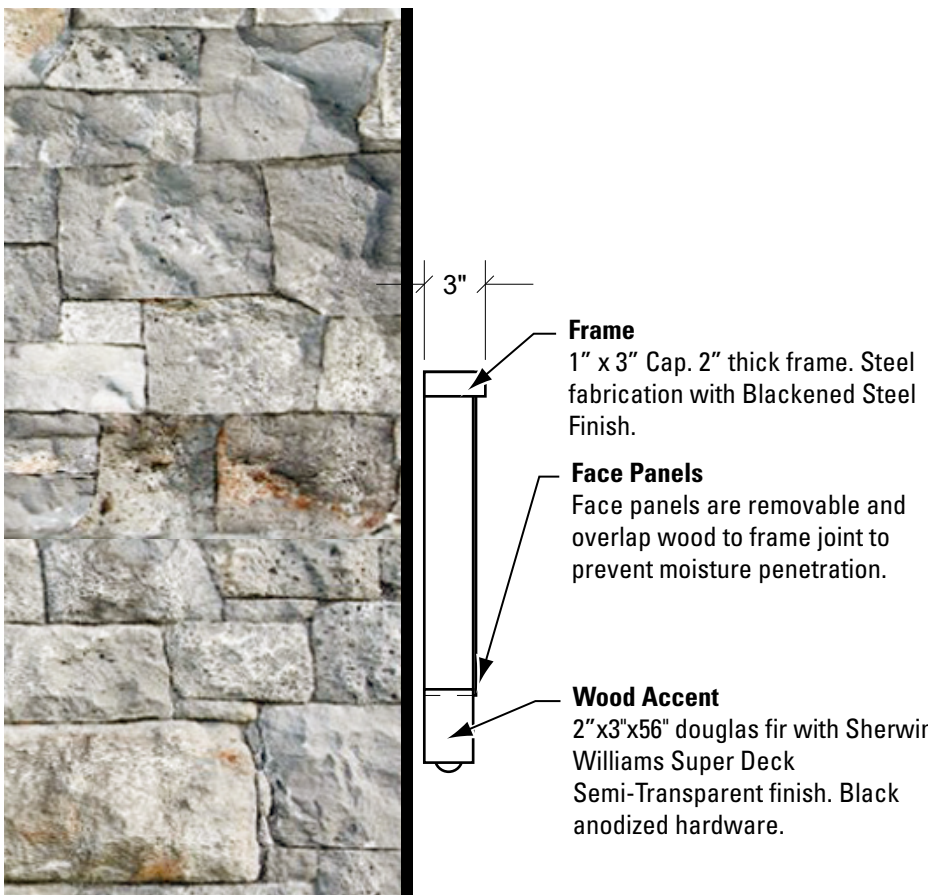


2 Wall Sign Section
SCALE: 1-1/2"= 1'-0"




3 ID2 Front
SCALE: 1-1/2"= 1'-0"




4 IDA Front
SCALE: 1-1/2"= 1'-0"

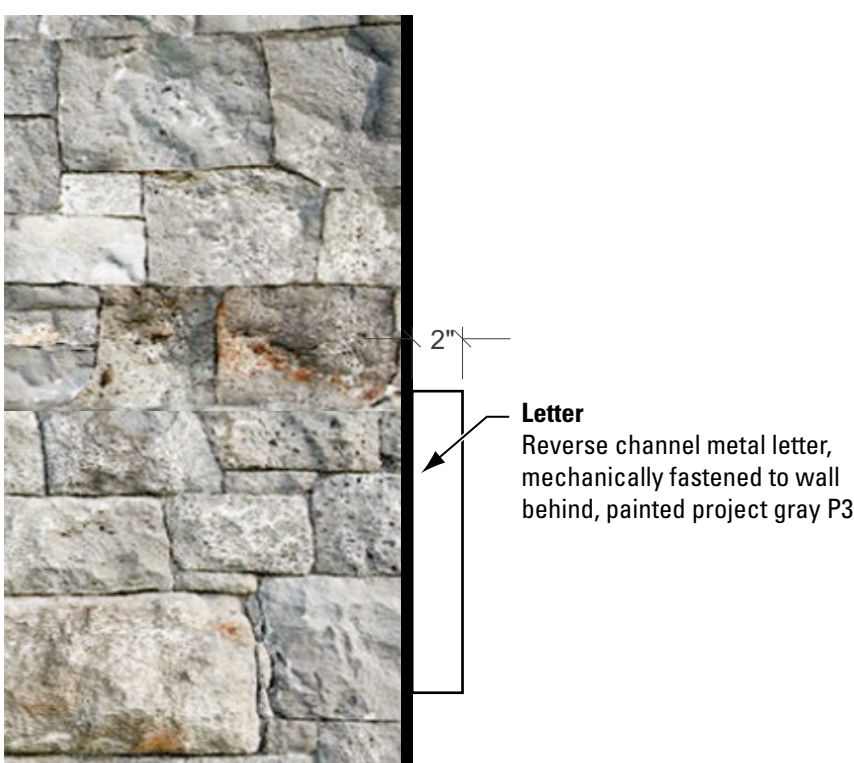

5 IDA Section
SCALE: 1-1/2"= 1'-0"

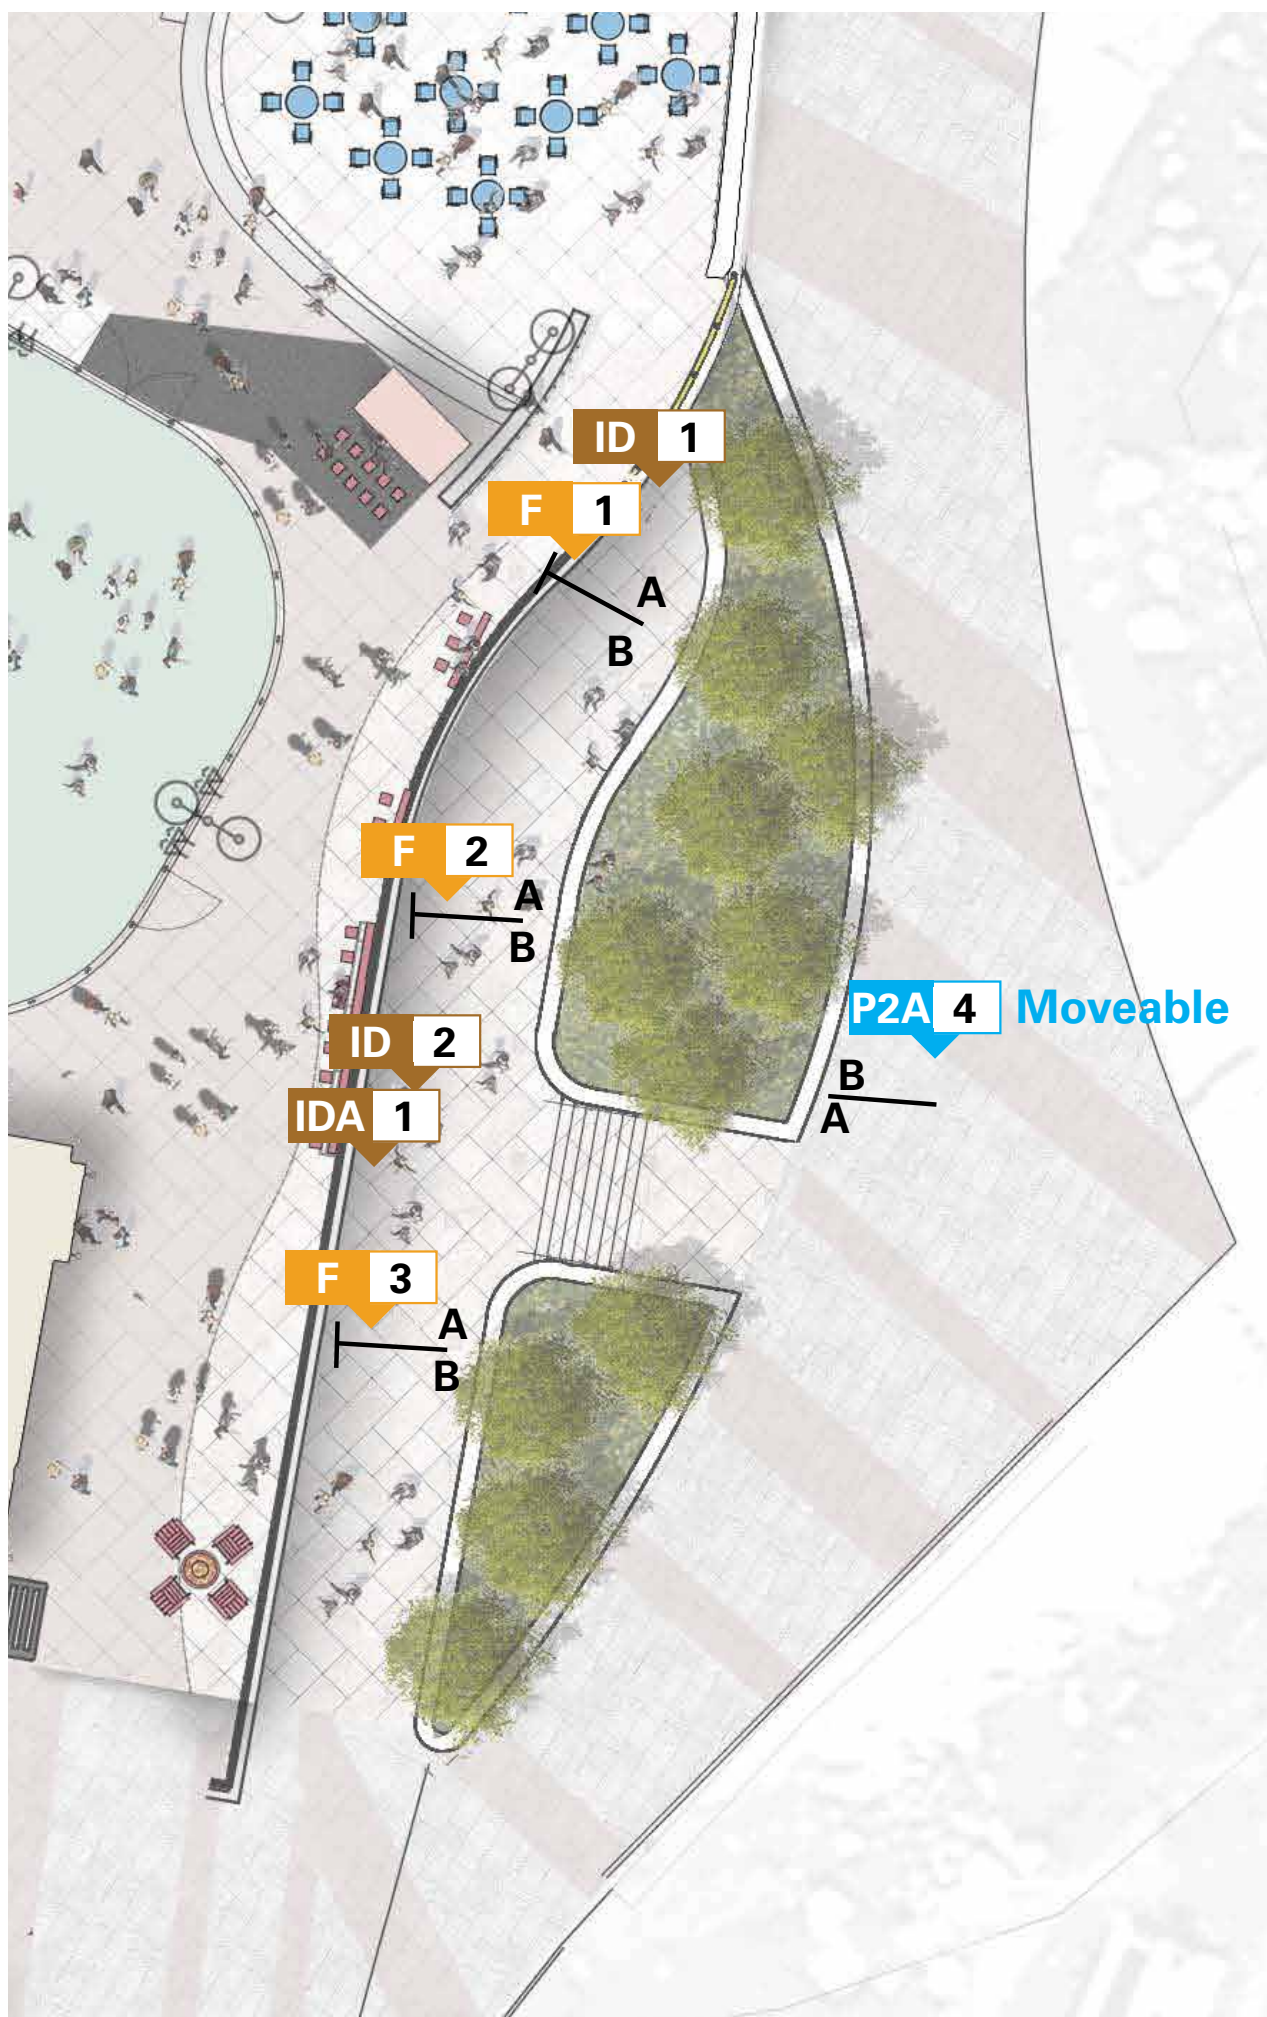

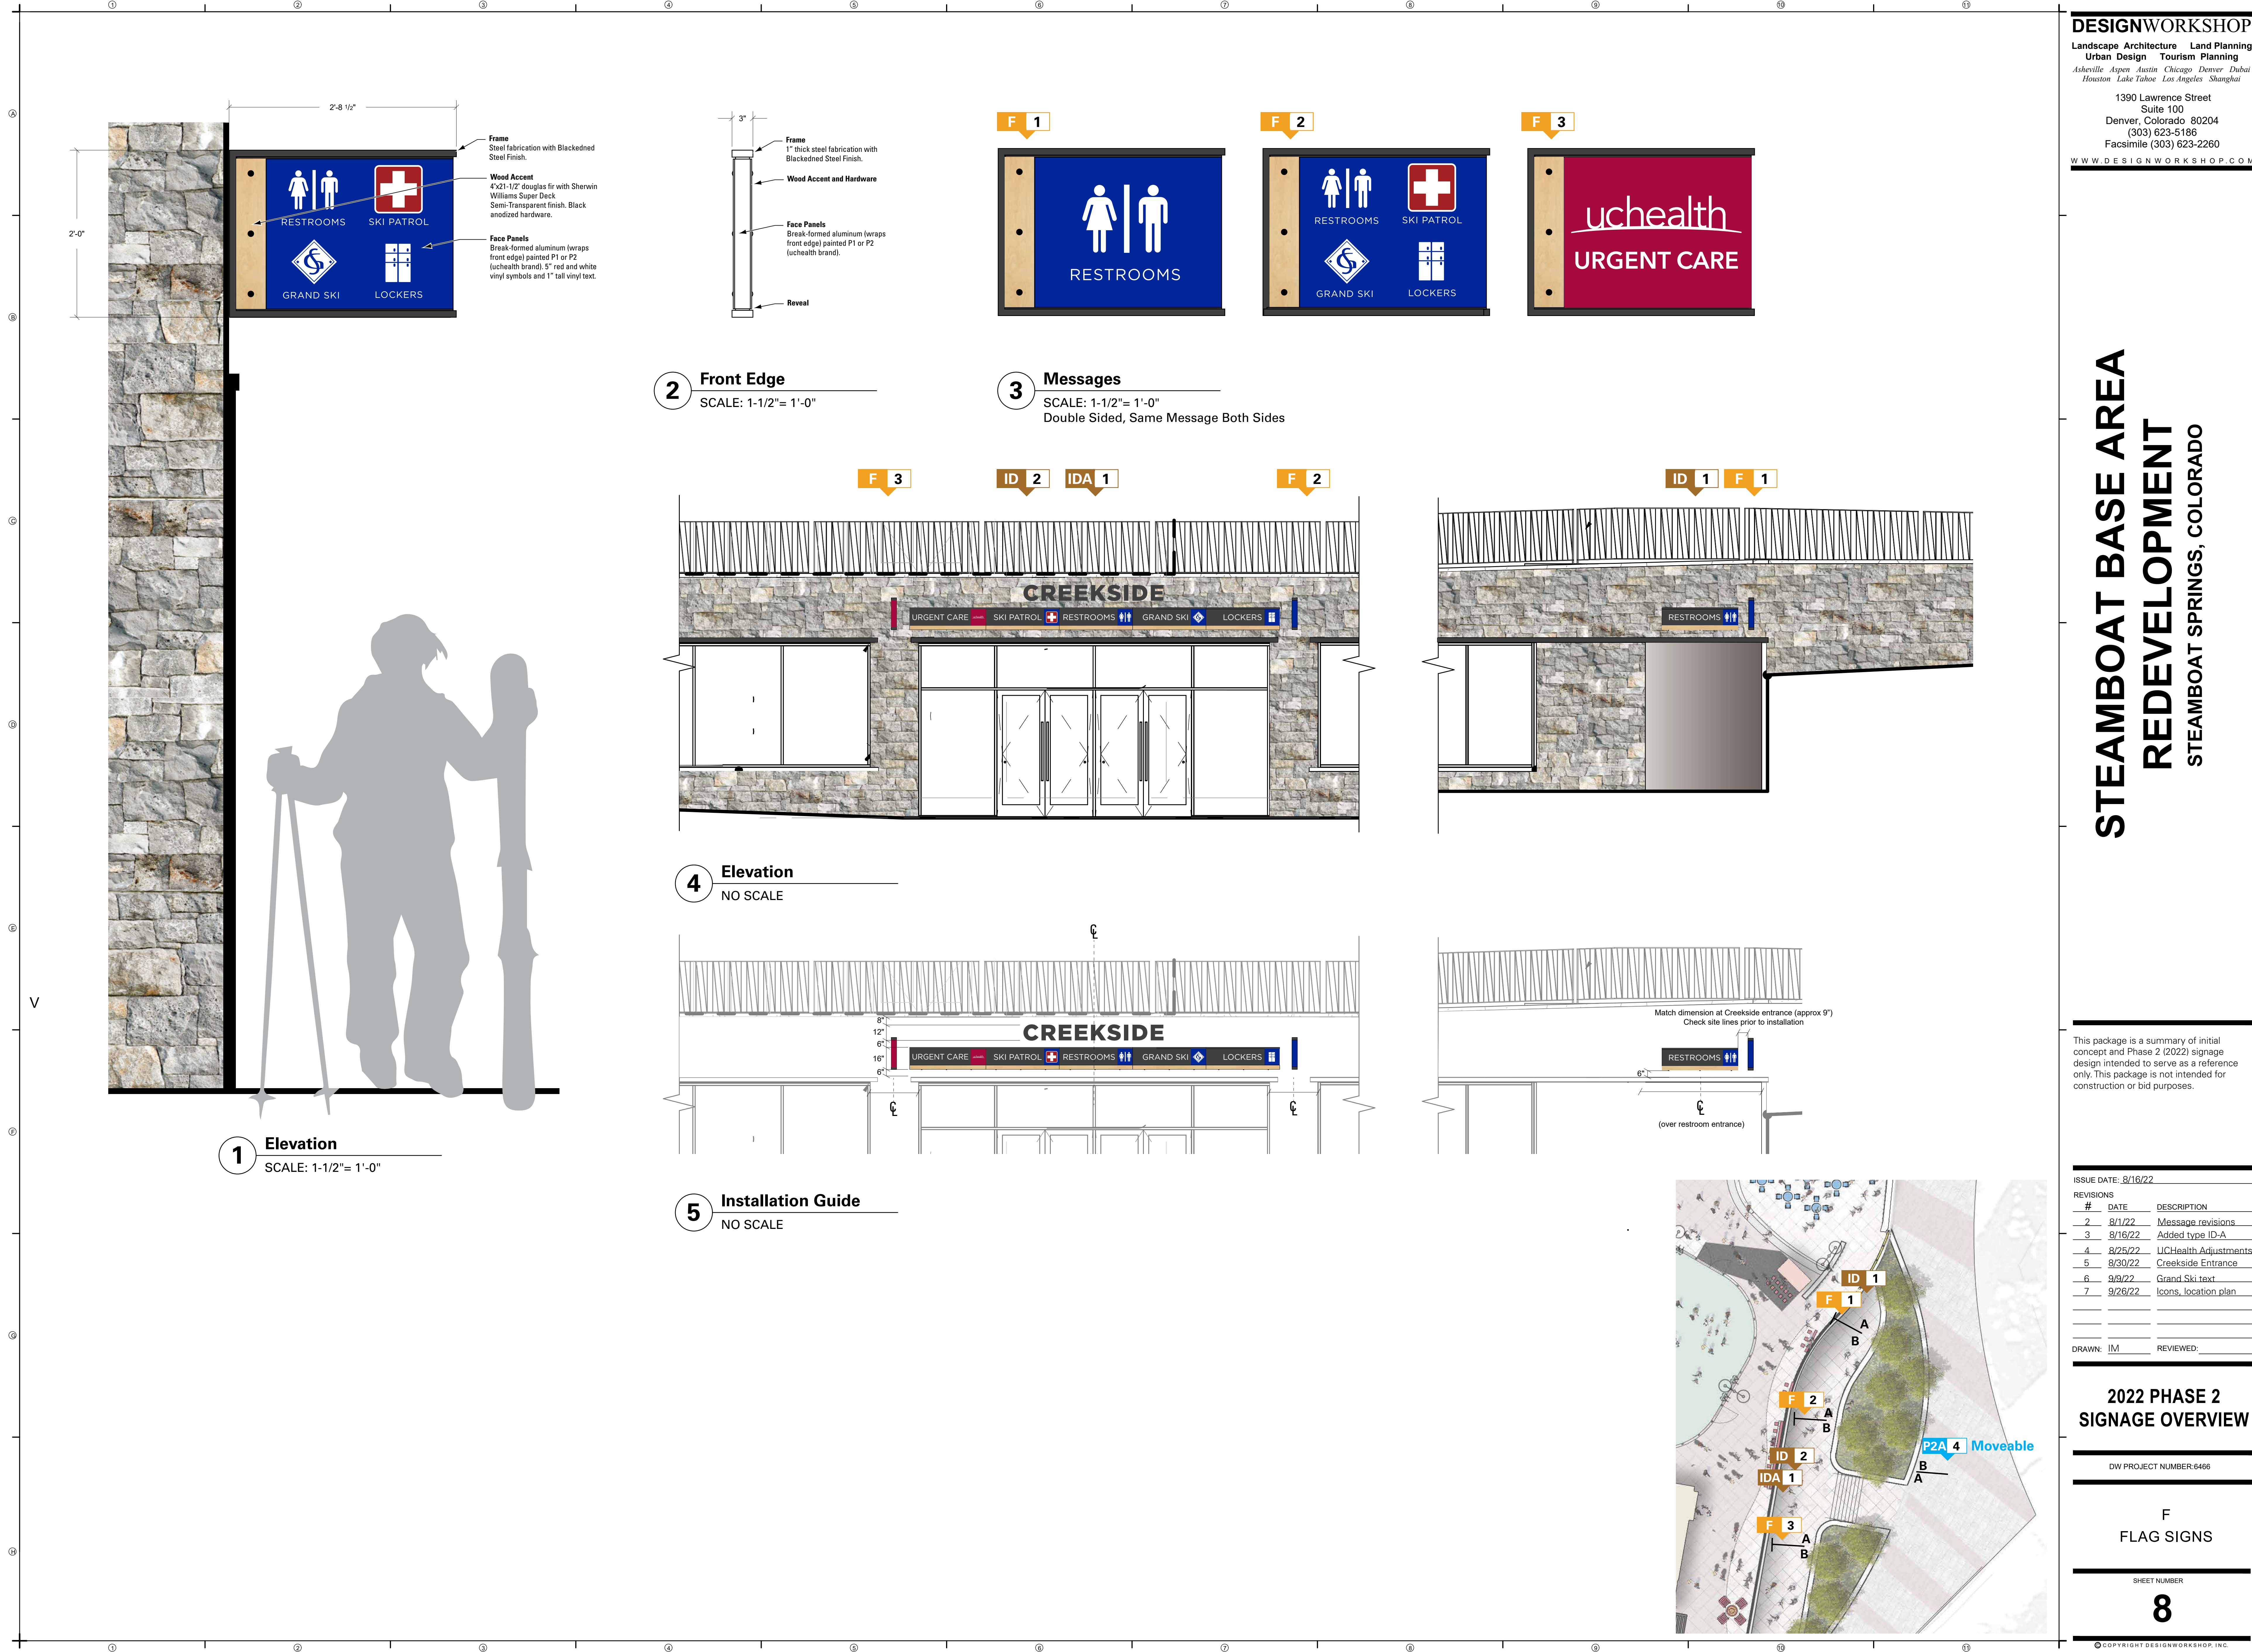





**UC HEALTH
SPACE**

**SKI PATROL, RESTROOMS,
GRAND SKI, LOCKERS**

**ADDITIONAL
RESTROOMS
separate entrance**