



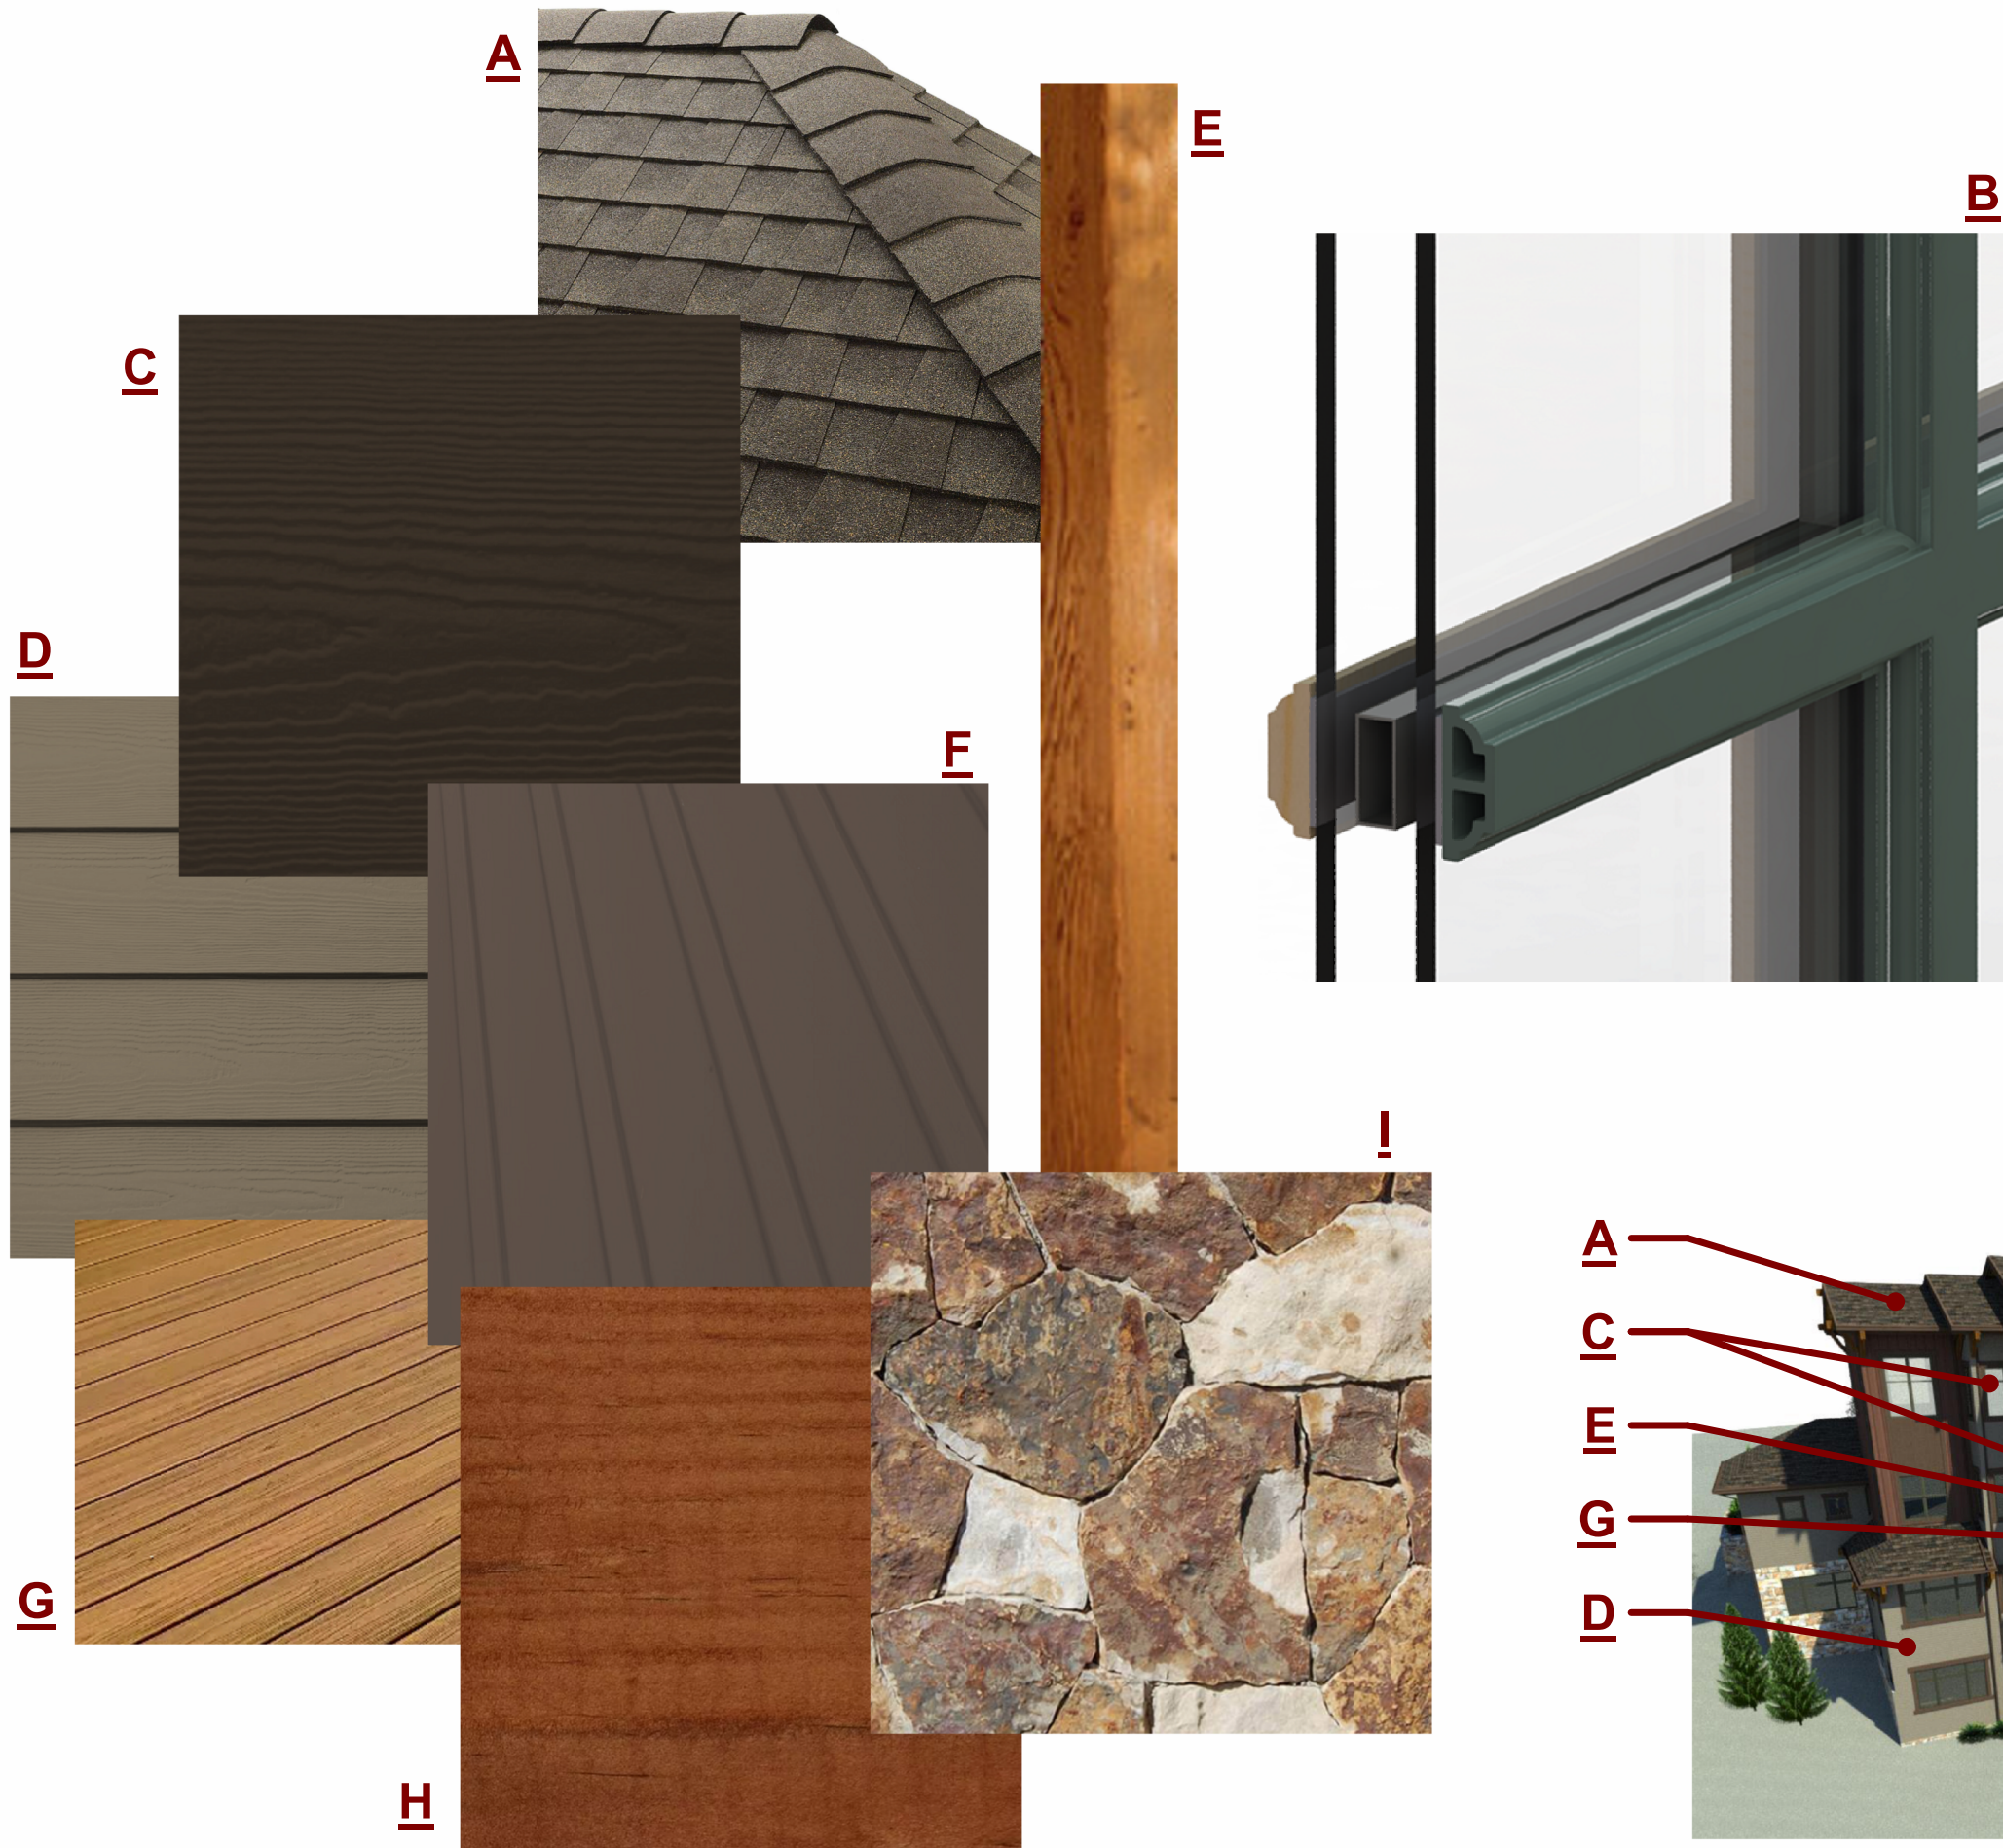

MATERIAL BOARD

- A. Roofing to be “GAF” asphalt shingles, Timberline Weathered Wood in color.
- B. Windows and doors to be “SIERRA PACIFIC” Antique Bronze in color.
- C. Fascia and window/door trim to be "JAMES HARDIE" Select Cedarmill, painted Sherwin Williams - Iron Gate SW2926.
- D. Horizontal siding to be “JAMES HARDIE” Select Cedarmill, painted Sherwin Williams - Downing Earth SW2820.
- E. Wood columns and beams to be cedar, stained semi-transparent "OLYMPIC" Cedar Naturaltone.
- F. Board & Batten siding to be "JAMES HARDIE" Select Cedarmill, painted Sherwin Williams - Sable SW6083.
- G. Decking to be “TREX” Havana Gold in color.
- H. Accent walls to be cedar panel, stained semi-transparent "OLYMPIC" Brick Red.
- I. Stone to be “GALLEGOS” Beaver Creek Random #311.

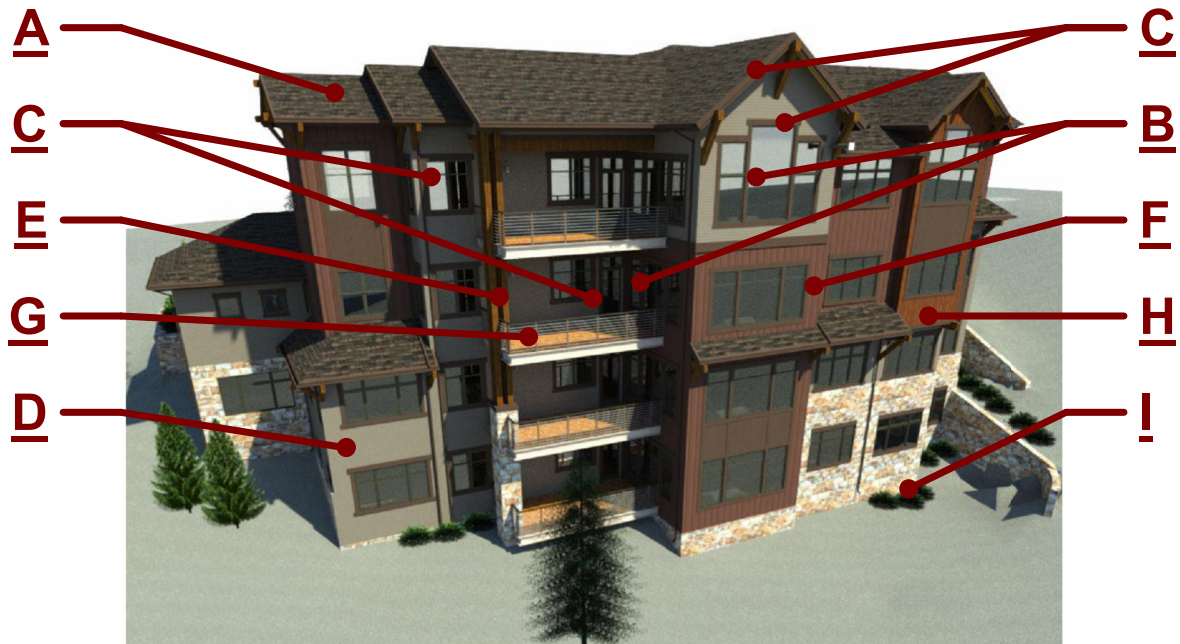

THE ASTRID
 SKI TRAIL
 LANE

PLANNING
 SUBMITTAL
 JOB
 NUMBER:
 22014.00
 DATE:
 2023-05-19
 MATERIAL BOARD