




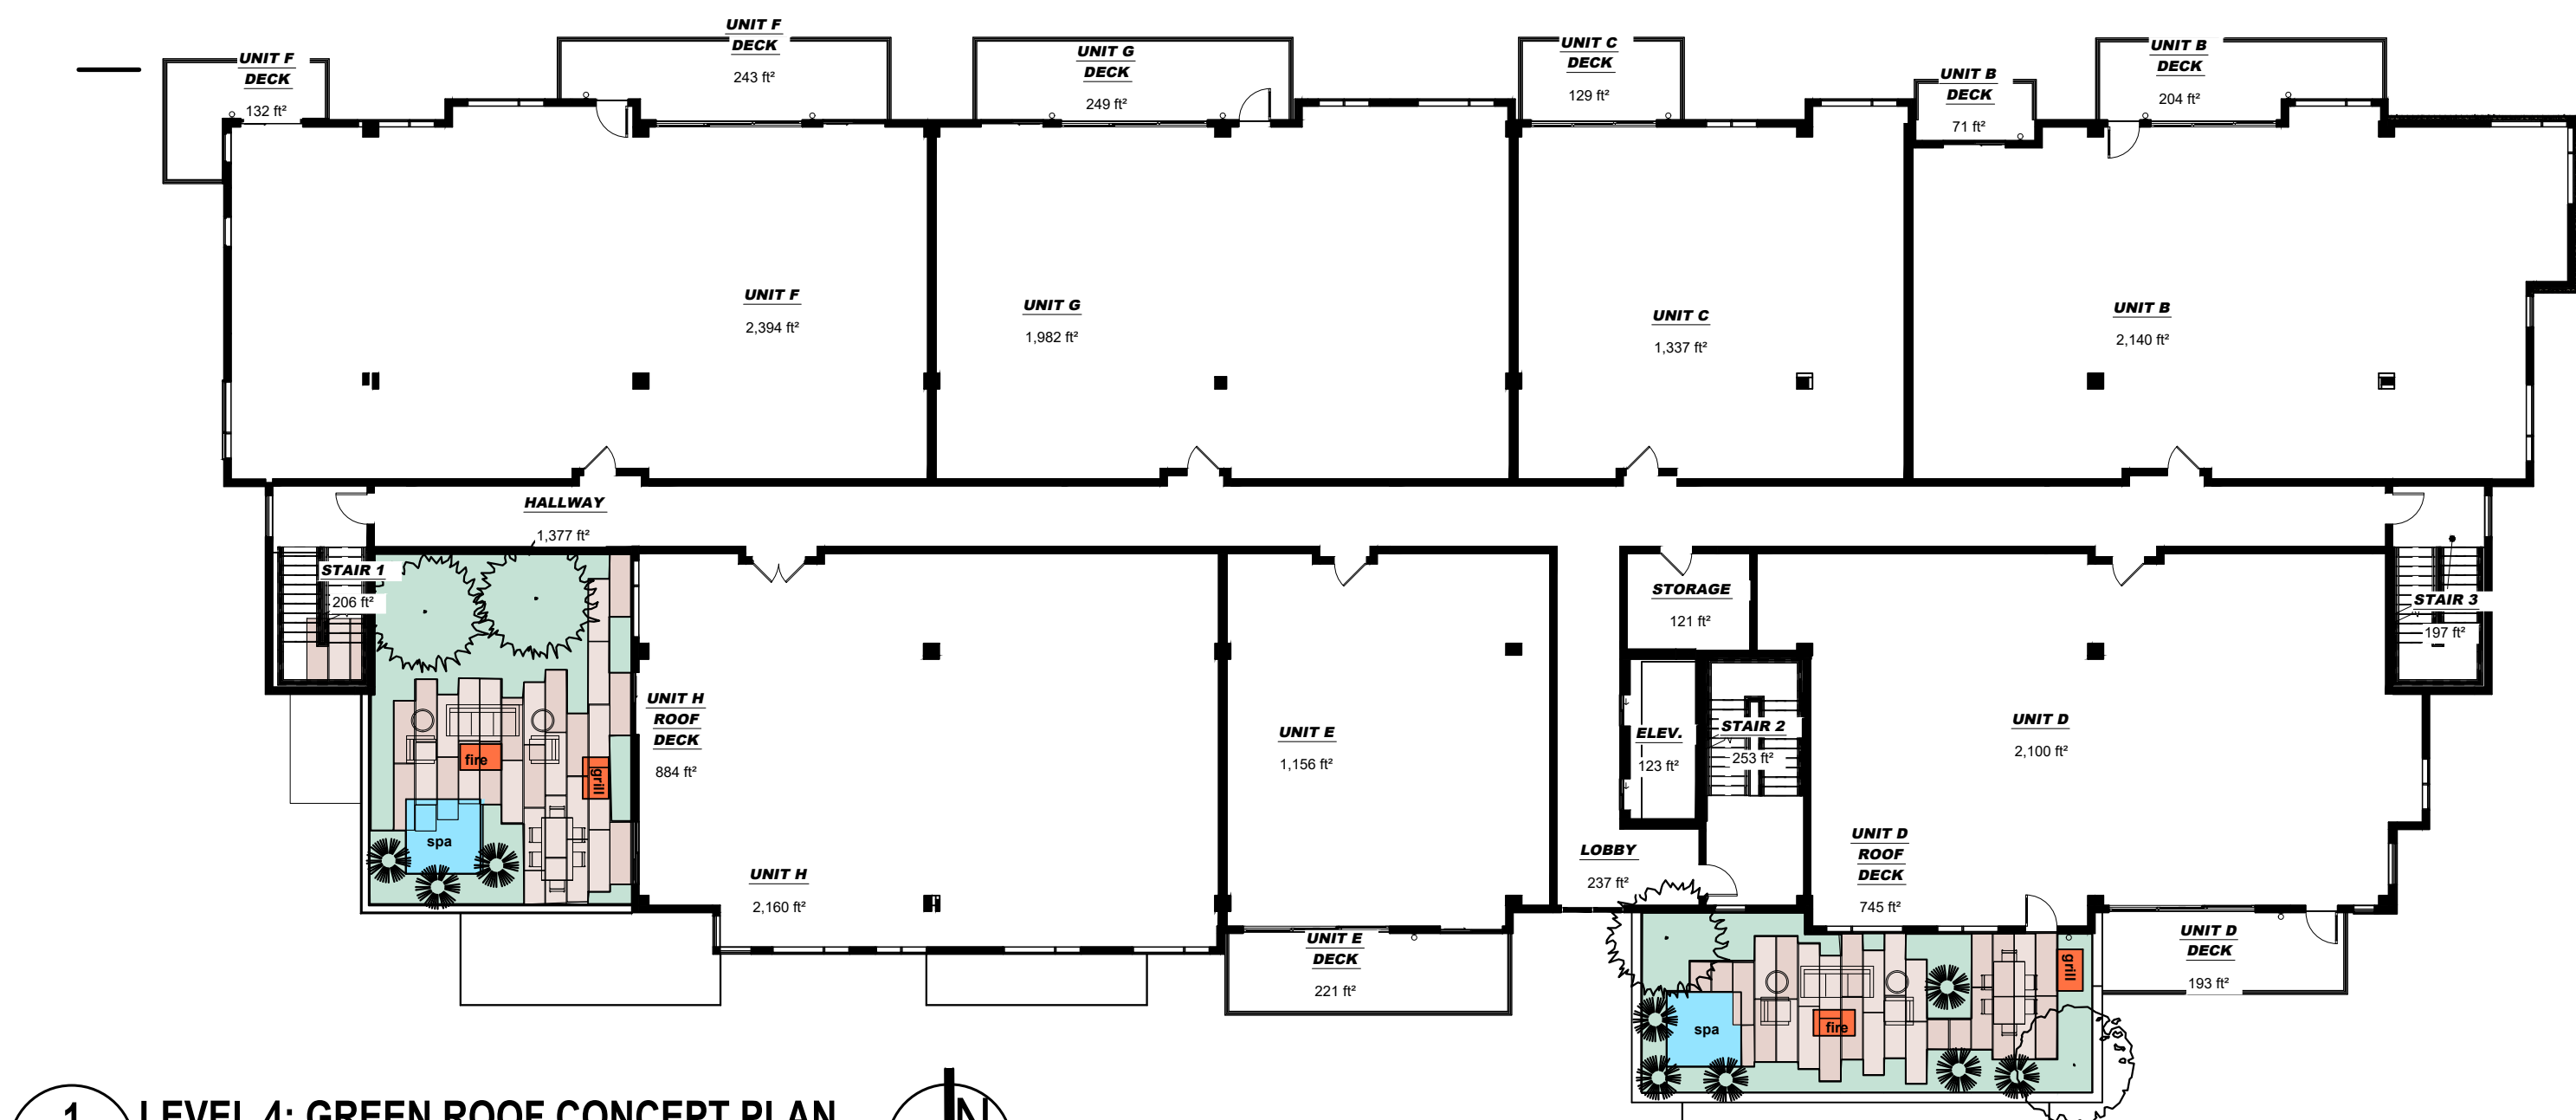

1 LEVEL 4: GREEN ROOF CONCEPT PLAN
LGR1 SCALE: 1/16" = 1'-0"

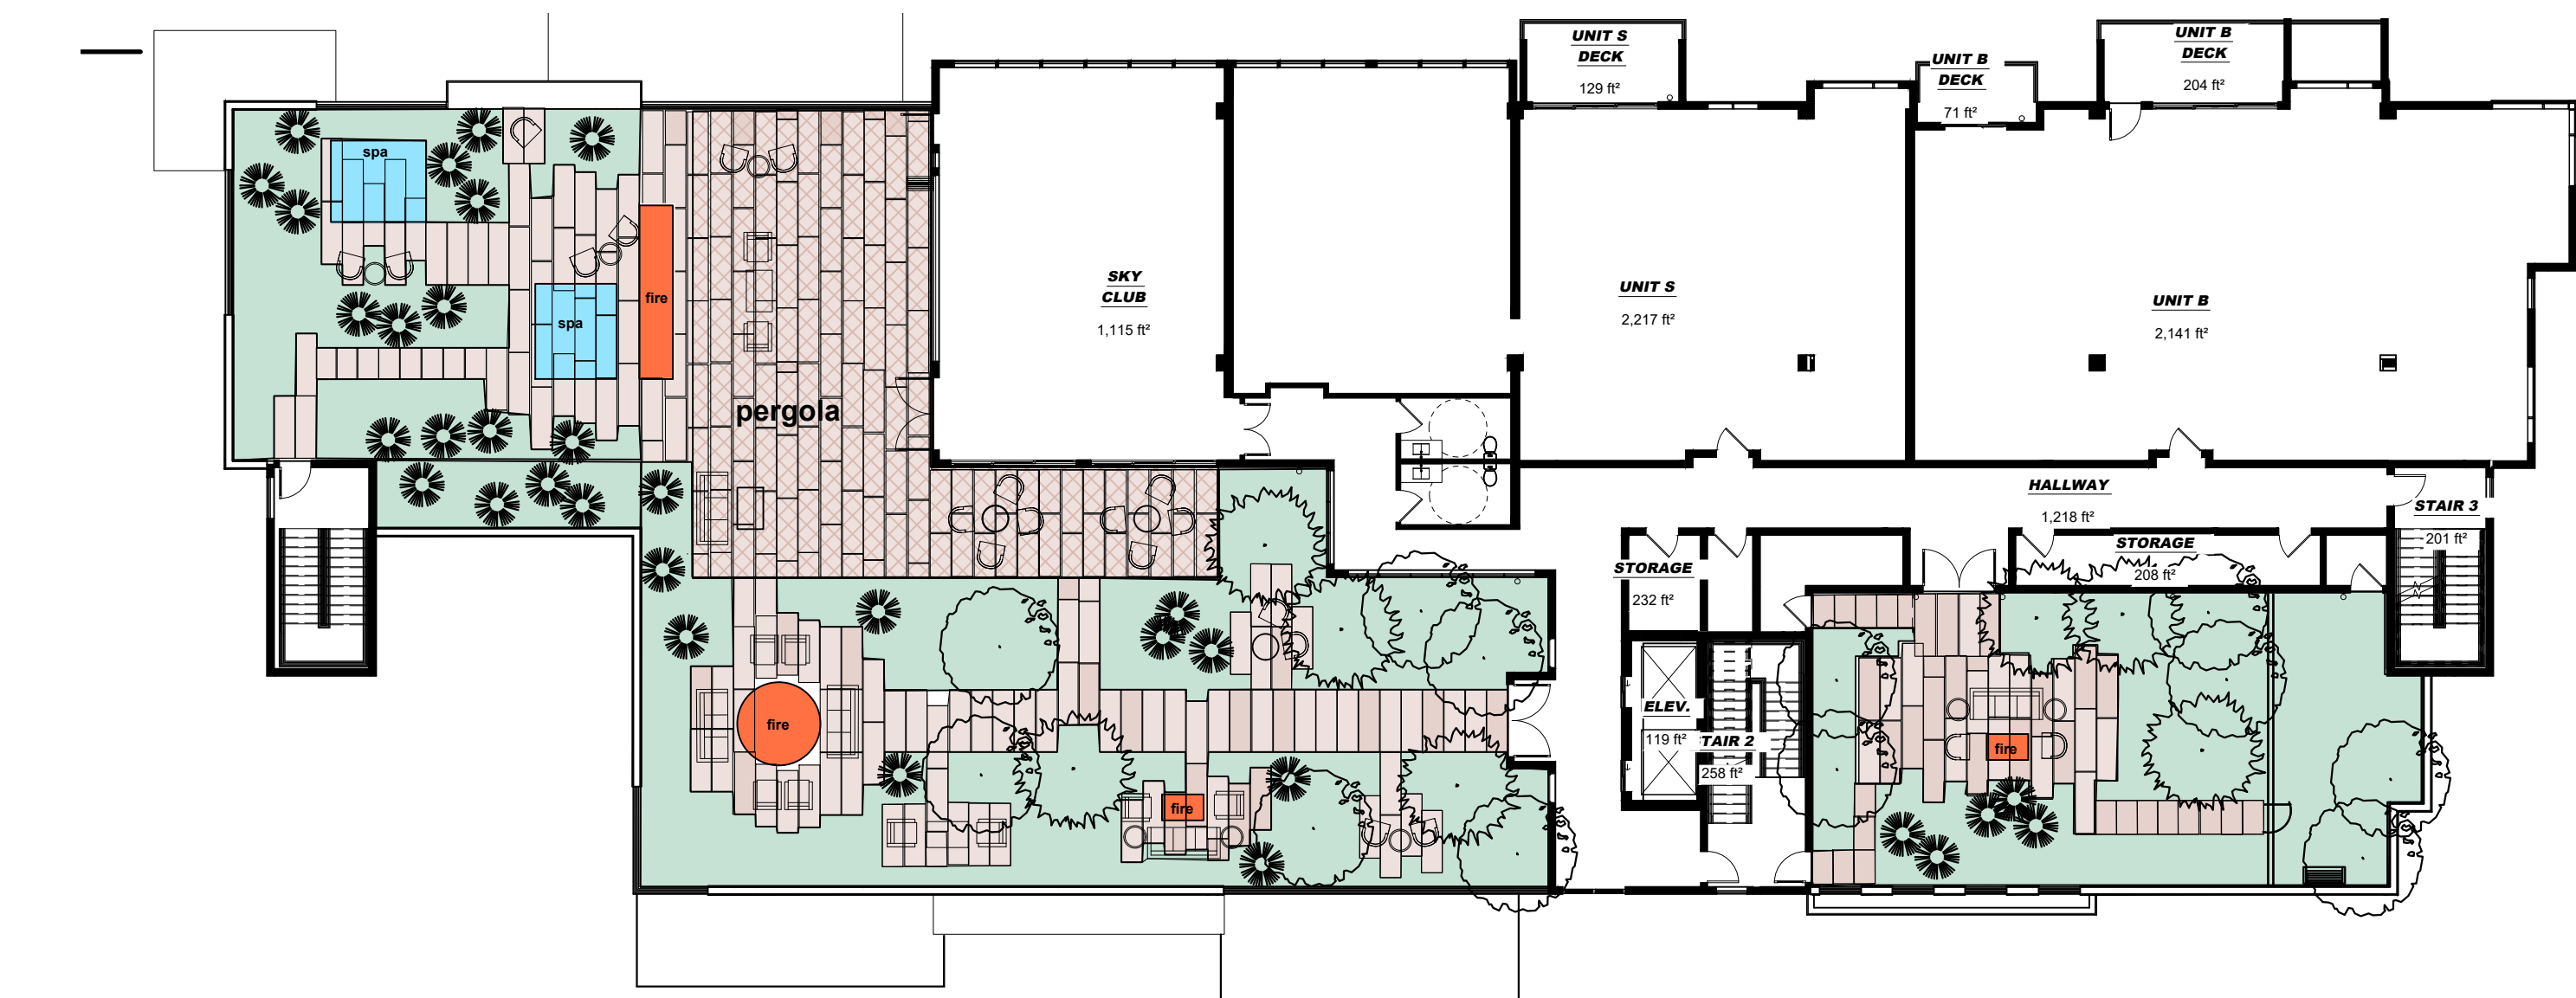


2 LEVEL 6: GREEN ROOF CONCEPT PLAN
LGR1 SCALE: 1/16" = 1'-0"

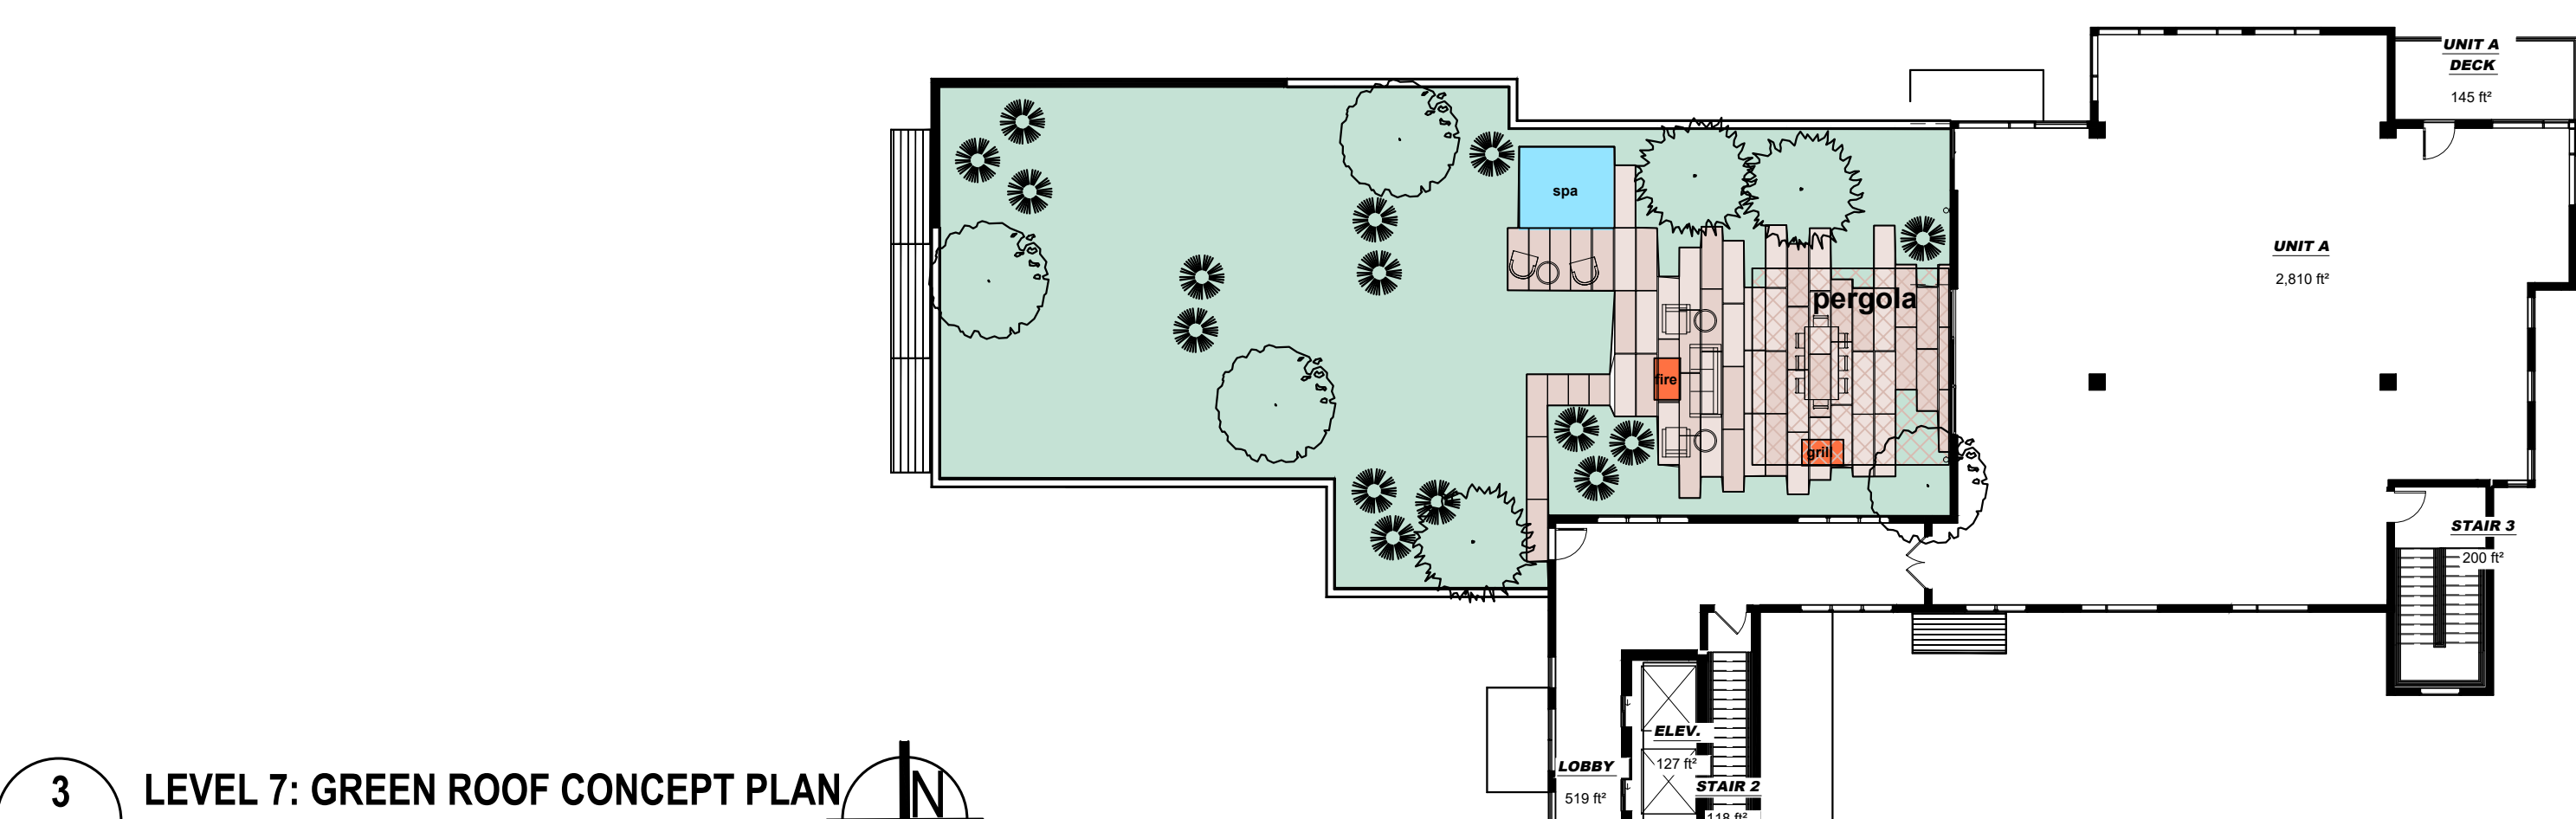

3 LEVEL 7: GREEN ROOF CONCEPT PLAN
LGR1 SCALE: 1/16" = 1'-0"

K. DAKIN DESIGN

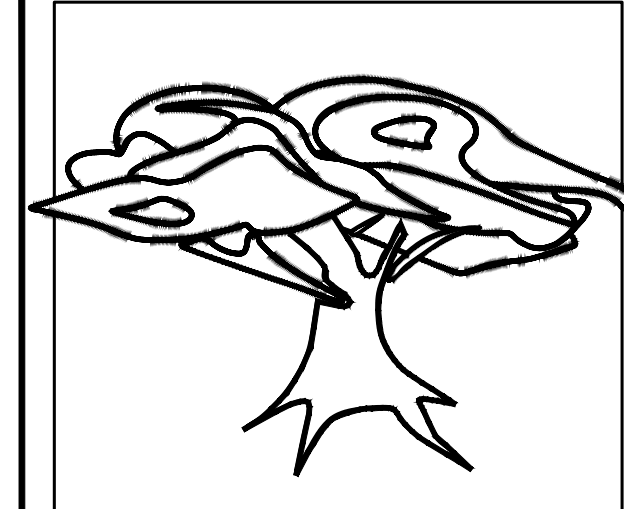

1240 LA FARGE AVE. LOUISVILLE, CO. 80027
TEL. 303.604.2988 karla@kdakindesign.com



GREEN ROOF CONCEPT PLANS
ASTRID CONDOS
STEAMBOAT SPRINGS, CO

DRAWING RECORD	
DRAWN	KD
CHECKED	KD
REVISED	

MAY 11, 2023

LGR-1