


ROOM TYPE MATRIX					
UNIT TYPE	MAIN LEVEL	SECOND LEVEL	THIRD LEVEL	FOURTH LEVEL	TOTAL
SHS KING STUDIO	8	14	14	19	55
SHS ACC KING STUDIO	1	0	1	0	2
SHS QQ STUDIO	7	11	11	14	43
SHS ACC QQ STUDIO	0	1	0	1	2
<b>TOTAL</b>	<b>17</b>	<b>26</b>	<b>26</b>	<b>34</b>	<b>103</b>
TPS KING STUDIO	4	16	16	0	36
TPS ACC KING STUDIO	0	1	0	0	1
TPS QQ STUDIO	6	14	15	0	35
TPS ACC QQ STUDIO	0	1	1	0	2
TPS KING 1 BED	0	1	2	0	3
TPS ACC KING 1 BED	0	1	0	0	1
<b>TOTAL</b>	<b>10</b>	<b>34</b>	<b>34</b>	<b>0</b>	<b>78</b>
<b>OVERALL TOTAL</b>	<b>27</b>	<b>60</b>	<b>60</b>	<b>34</b>	<b>180</b>

FENESTRATION (GLAZING) AREA				
<b>NORTH ELEVATION</b>				
MAIN LEVEL	LEVEL 2	LEVEL 3	LEVEL 4	
REQ: 30%	REQ: 25%	REQ: 25%	REQ: 25%	
PROV: 21% (948 SF)	PROV: 20% (641 SF)	PROV: 20% (641 SF)	PROV: 17% (207 SF)	
<b>SOUTH ELEVATION</b>				
MAIN LEVEL	LEVEL 2	LEVEL 3	LEVEL 4	
REQ: 30%	REQ: 25%	REQ: 25%	REQ: 25%	
PROV: 29% (1436 SF)	PROV: 24% (840 SF)	PROV: 24% (840 SF)	PROV: 25% (292 SF)	
<b>EAST ELEVATION</b>				
MAIN LEVEL	LEVEL 2	LEVEL 3	LEVEL 4	
REQ: 30%	REQ: 25%	REQ: 25%	REQ: 25%	
PROV: 21% (675 SF)	PROV: 23% (546 SF)	PROV: 23% (546 SF)	PROV: 26% (462 SF)	
<b>WEST ELEVATION</b>				
MAIN LEVEL	LEVEL 2	LEVEL 3	LEVEL 4	
REQ: 30%	REQ: 25%	REQ: 25%	REQ: 25%	
PROV: 12% (415 SF)	PROV: 23% (588 SF)	PROV: 23% (588 SF)	PROV: 23% (588 SF)	

NOTE: LANDSCAPING REFLECTED TO REPRESENT BUILDING SCALE. FOR LANDSCAPING DETAILS REFERENCE LANDSCAPE DRAWINGS, SHEETS ###

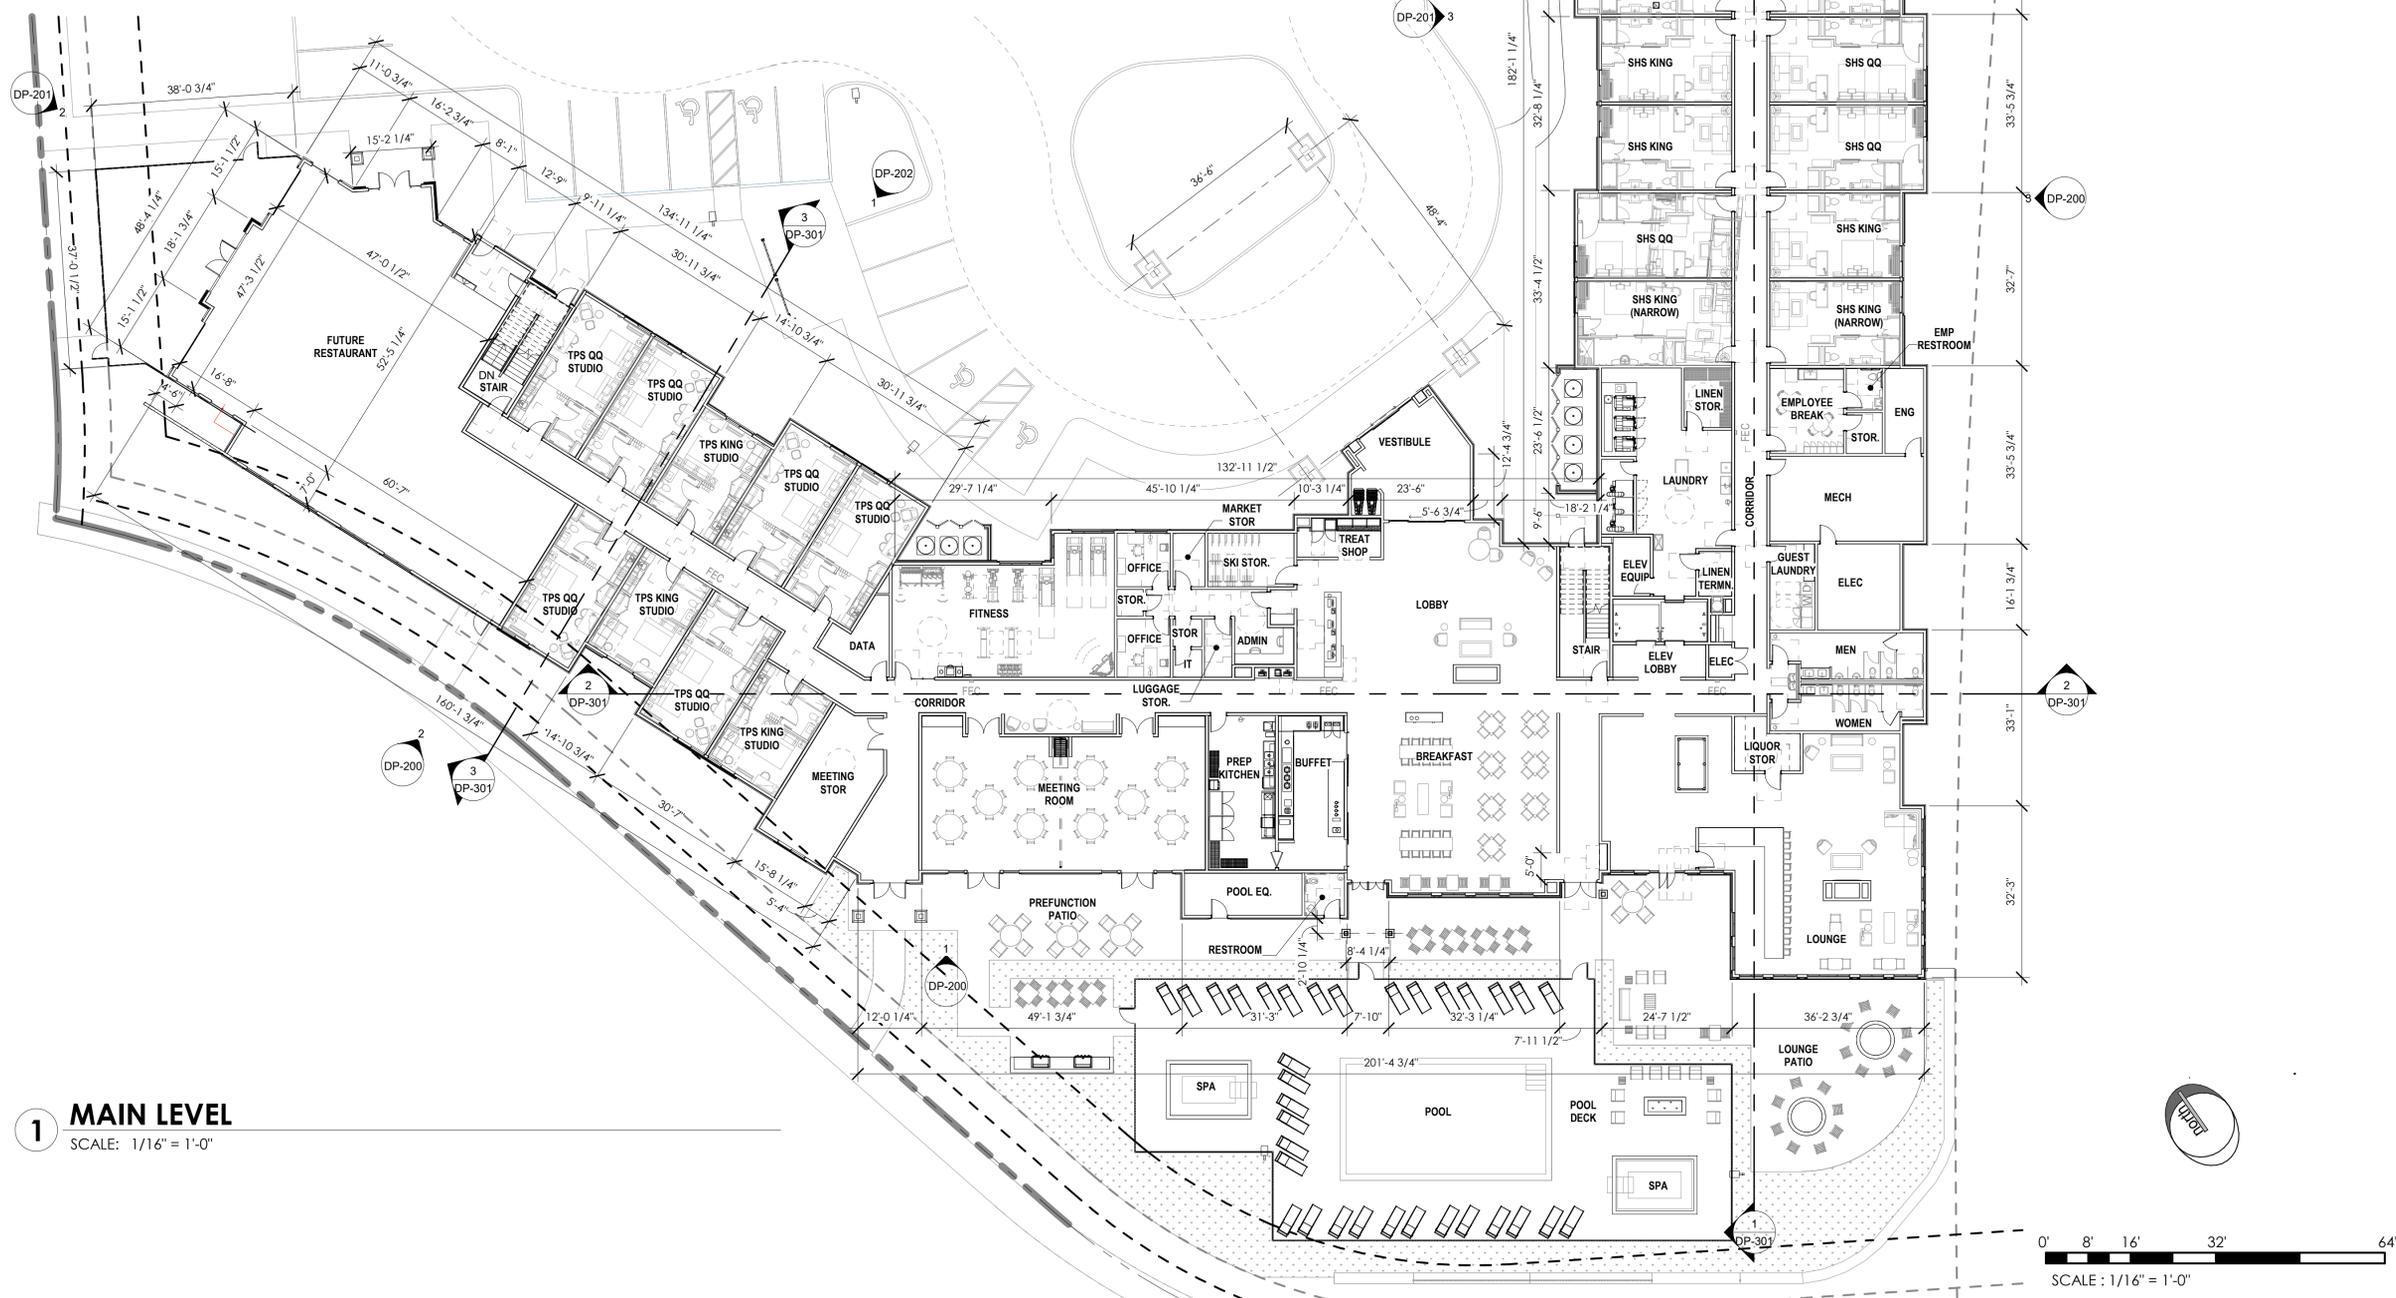

**1 MAIN LEVEL**  
SCALE: 1/16" = 1'-0"

SCALE: 1/16" = 1'-0"

THE GRAPHIC MATERIAL AND DESIGN ON THIS SHEET ARE INSTRUMENTS OF SERVICE AND REMAIN AT ALL TIMES THE PROPERTY OF THE RICHARDSON DESIGN PARTNERSHIP, L.L.C. REPRODUCTION OR USE OF THE MATERIAL AND DESIGN CONTAINED HEREIN IS PROHIBITED WITHOUT THE WRITTEN CONSENT OF THE RICHARDSON DESIGN PARTNERSHIP, L.L.C. © 2019 THE RICHARDSON DESIGN PARTNERSHIP, L.L.C. ALL RIGHTS RESERVED.

DATE	DESCRIPTION













**3 WEST EXTERIOR ELEVATION**  
SCALE: 1/16" = 1'-0"

FENESTRATION (GLAZING) AREA			
<b>NORTH ELEVATION</b>			
<b>MAIN LEVEL</b> REQ: 30% PROV: 21% (948 SF)	<b>LEVEL 2</b> REQ: 25% PROV: 20% (641 SF)	<b>LEVEL 3</b> REQ: 25% PROV: 20% (641 SF)	<b>LEVEL 4</b> REQ: 25% PROV: 17% (207 SF)
<b>SOUTH ELEVATION</b>			
<b>MAIN LEVEL</b> REQ: 30% PROV: 29% (11436 SF)	<b>LEVEL 2</b> REQ: 25% PROV: 24% (840 SF)	<b>LEVEL 3</b> REQ: 25% PROV: 24% (840 SF)	<b>LEVEL 4</b> REQ: 25% PROV: 25% (292 SF)
<b>EAST ELEVATION</b>			
<b>MAIN LEVEL</b> REQ: 30% PROV: 21% (675 SF)	<b>LEVEL 2</b> REQ: 25% PROV: 23% (546 SF)	<b>LEVEL 3</b> REQ: 25% PROV: 23% (546 SF)	<b>LEVEL 4</b> REQ: 25% PROV: 26% (462 SF)
<b>WEST ELEVATION</b>			
<b>MAIN LEVEL</b> REQ: 30% PROV: 12% (415 SF)	<b>LEVEL 2</b> REQ: 25% PROV: 23% (588 SF)	<b>LEVEL 3</b> REQ: 25% PROV: 23% (588 SF)	<b>LEVEL 4</b> REQ: 25% PROV: 23% (588 SF)

NOTE: LANDSCAPING REFLECTED TO REPRESENT BUILDING SCALE. FOR LANDSCAPING DETAILS REFERENCE LANDSCAPE DRAWINGS, SHEETS ###



**2 NORTHWEST EXTERIOR ELEVATION**  
SCALE: 1/16" = 1'-0"



**1 NORTH EXTERIOR ELEVATION**  
SCALE: 1/16" = 1'-0"



THE RICHARDSON DESIGN PARTNERSHIP, L.L.C.  
510 South 600 East  
Salt Lake City, Utah 84102  
P: 801.355.6868  
F: 801.355.6880

THE GRAPHIC MATERIAL AND DESIGN ON THIS SHEET ARE INSTRUMENTS OF SERVICE AND REMAIN AT ALL TIMES THE PROPERTY OF THE RICHARDSON DESIGN PARTNERSHIP, L.L.C. REPRODUCTION OR USE OF THE MATERIAL AND DESIGN CONTAINED HEREIN IS PROHIBITED WITHOUT THE WRITTEN CONSENT OF THE RICHARDSON DESIGN PARTNERSHIP, L.L.C. © 2019 THE RICHARDSON DESIGN PARTNERSHIP, L.L.C. ALL RIGHTS RESERVED.

**SERAC CAPITAL PARTNERS, LLC**  
5051 Westheimer Rd, Suite 1750  
Houston, TX 77056  
OWNER:

**CENTRAL PARK HOTEL**  
Snapdragon Way and Pine Grove Rd  
Steamboat Springs, CO  
PROJECT:

DATE	DESCRIPTION

EXTERIOR ELEVATIONS  
PROJECT # 22-170  
DRAWN BY: AJ/PJ  
CHECKED BY: Checker  
SHEET #  
**DP-201**

8/30/2023 9:18:19 AM  
Autodesk Docs (252:170:316) S:\Projects\22-170\_SBS - Steamboat Springs, CO\_V23\_www\100\100.dwg





