



STEAMBOAT GONDOLA TRANSIT CENTER

These documents are incomplete,
are released for interim review
only, and are not intended for
bidding or construction purposes.
12/20/23

KEY PLAN:

REVISIONS:		
#	DATE	DESCRIPTION

DRAWN: SB/AM/JC REVIEWED: JC/NH


PROJECT NUMBER: 22077
DATE: DECEMBER 20, 2023

100%
SCHEMATIC
DESIGN

CONCEPTUAL LANDSCAPE PLAN

SHEET:

L.300

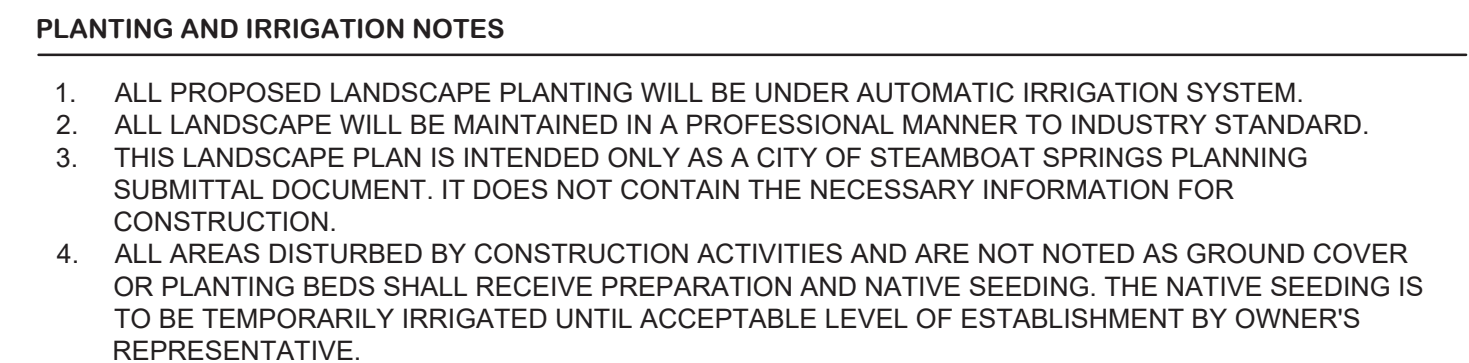

TREES	CONT	PERENNIALS	SIZE
MALUS X 'SPRING SNOW' / SPRING SNOW CRABAPPLE	2" CAL	AMELANCHIER ALNIFOLIA / SERVICEBERRY	4" POT
PICEA PUNGENS / COLORADO SPRUCE	6" HT	AQUILEGIA X / HYBRID COLUMBINE	4" POT
POPULUS TREMULOIDES / QUAKING ASPEN	5" CLUMP	CALOCHORTUS GUNNISONII / GUNNISON'S MARIPOSA LILY	4" POT
POPULUS X ACUMINATA / LANCELEAF COTTONWOOD	3" CAL	CAMPANULA ROTUNDIFOLIA / HAREBELL	4" POT
PRUNUS VIRGINIANA 'CANADA RED' / CANADA RED CHOKECHERRY	2" CAL	CASTILLEJA AFFINIS / COAST INDIAN PAINTBRUSH	4" POT
		EPILOBIUM LATIFOLIUM / HUMMINGBIRD TRUMPET	4" POT
SHRUBS	SIZE	LUPINUS X 'BEEFEATER' / BEEFEATER LUPINE	4" POT
ACHILLEA X 'ALABASTER' / ALABASTER YARROW	5 GAL	THERMOPSIS DIVARICARPA / SPREADFRUIT GOLDEN BANNER	4" POT
CERASTIUM TOMENTOSUM / SNOW IN SUMMER	5 GAL	TROLLIUS LAXUS / AMERICAN GLOBEFLOWER	4" POT
CORNUS ALBA / TATARIAN DOGWOOD	5 GAL		
CORNUS STOLONIFERA 'FLAVIRAMEA' / YELLOW TWIG DOGWOOD	5 GAL	GROUND COVERS	CONT
HELICTOTRICHON SEMPERVIRENS / BLUE OAT GRASS	5 GAL	PHLOX SUBULATA / CREEPING PHLOX	4"POT
PANICUM VIRGATUM / SWITCH GRASS	5 GAL	VERONICA LIWANENSIS / TURKISH VERONICA	4"POT
PHYSOCARPUS MONOGYNUS / MOUNTAIN NINEBARK	5 GAL		
POTENTILLA FRUTICOSA / BUSH CINQUEFOIL	5 GAL		
ROSA X 'NEARLY WILD' / NEARLY WILD FLORIBUNDA ROSE	5 GAL		
ROSA X HARISONII / HARISON'S YELLOW ROSE	5 GAL		
SCHIZACHYRIUM SCOPARIUM 'BLAZE' / BLAZE LITTLE BLUESTEM	5 GAL		