


EXISTING SECOND FLOOR PLAN

SCALE: $\frac{1}{4}" = 1'-0"$

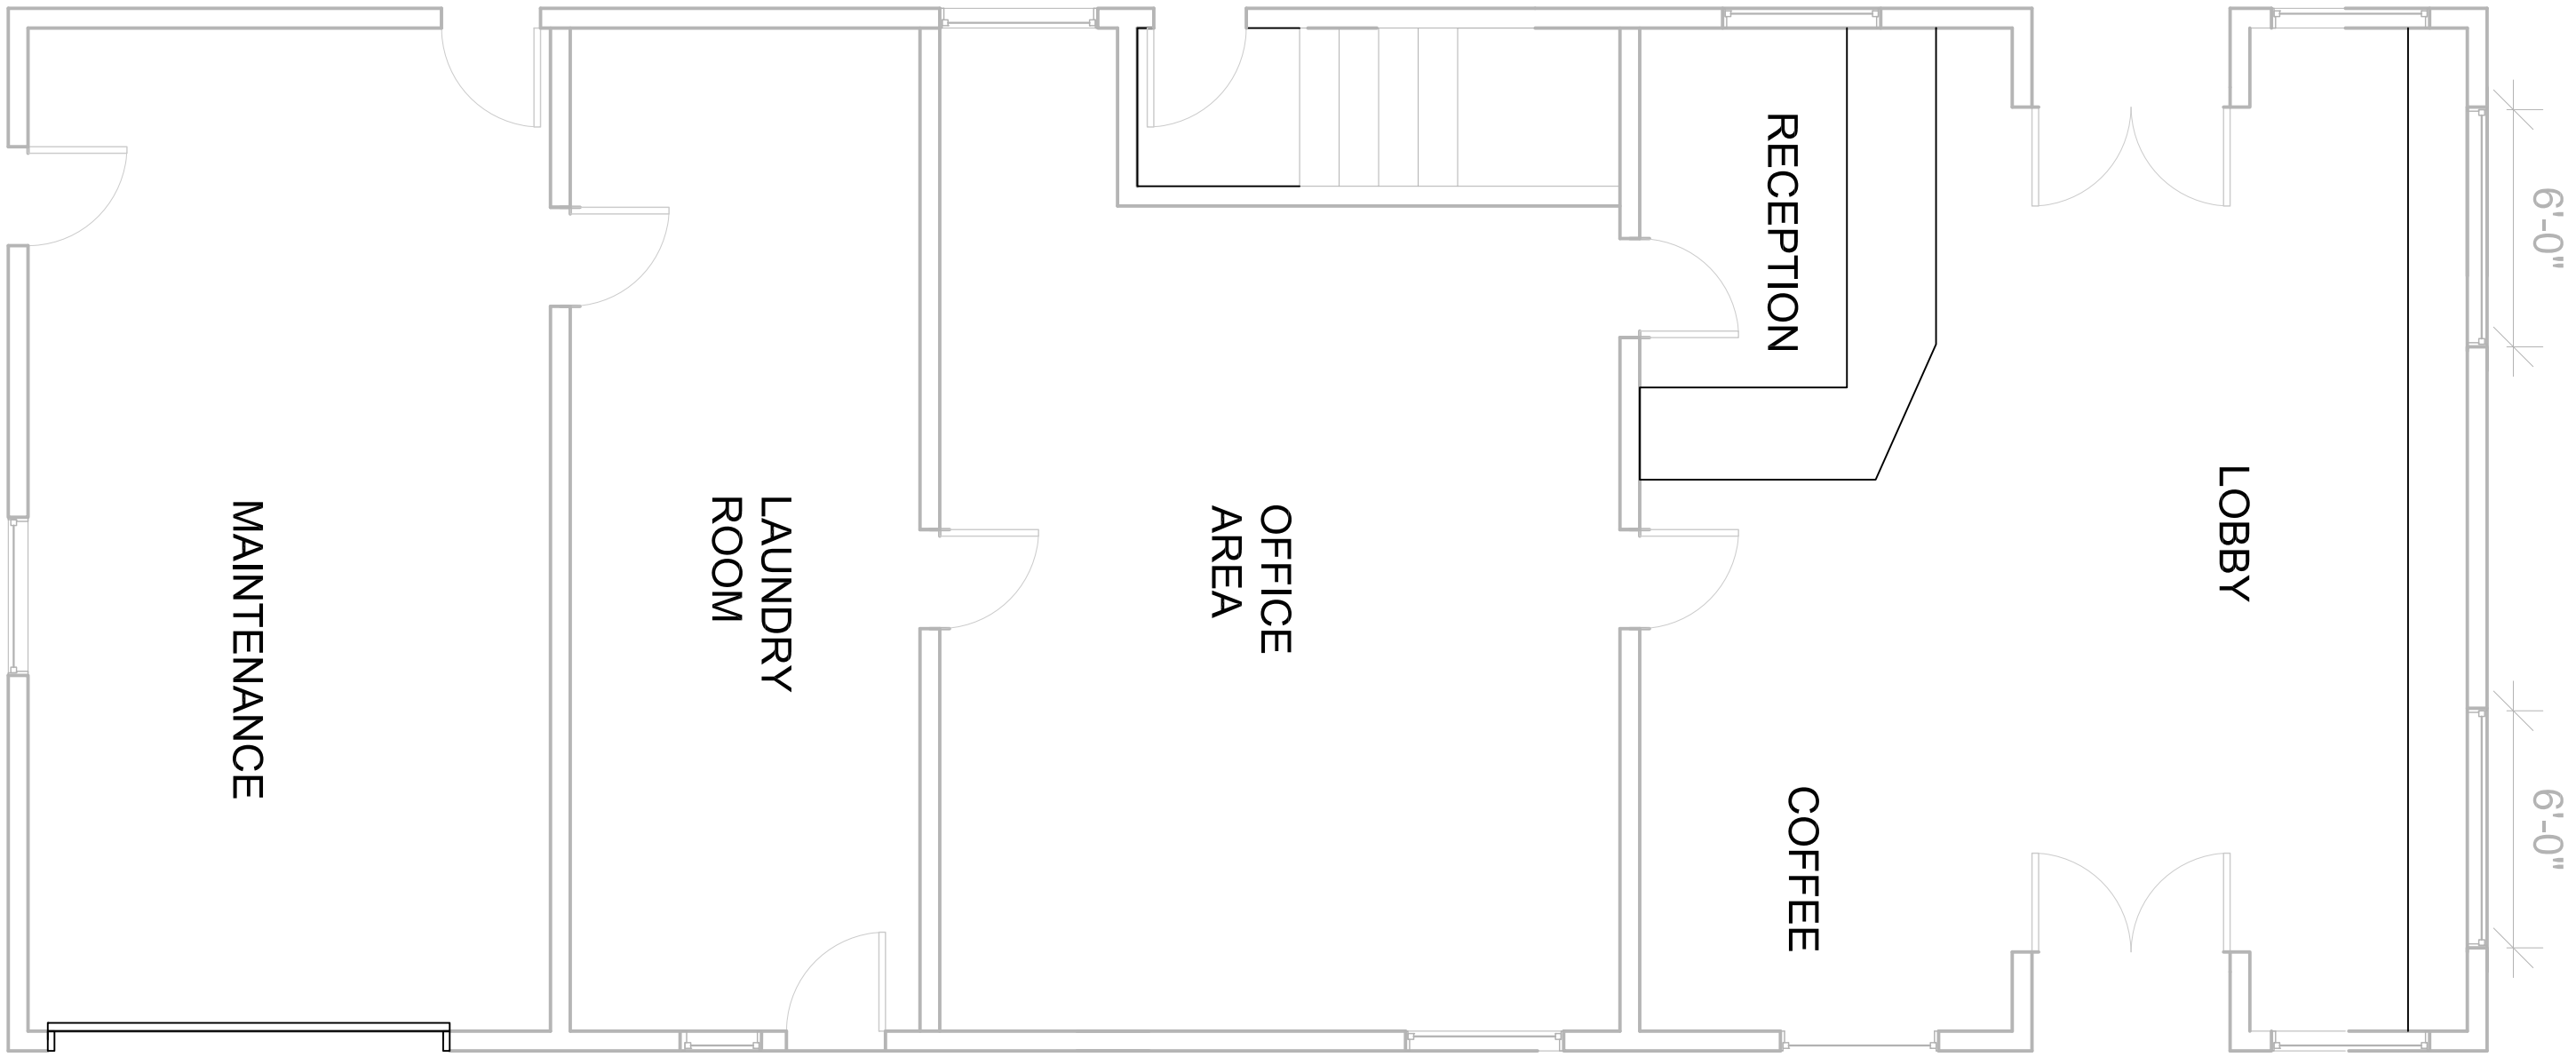

EXISTING FIRST FLOOR PLAN

SCALE: $\frac{1}{4}" = 1'-0"$