



DRAWING FILENAME: P:\1012-050\Engineering\Drainage\1012-050 DRAIN-GONDOLA.dwg LAYOUT NAME: Layout1 DATE: Aug 25, 2021 - 7:05pm CAD OPERATOR: deb
LIST OF XREFS: [1012-050-Excel] [1012-050-ASite] [1012-050-Exist-Utilities] [1012-047-Ximage] [1012-048-Image] [1012-050-XUtil]

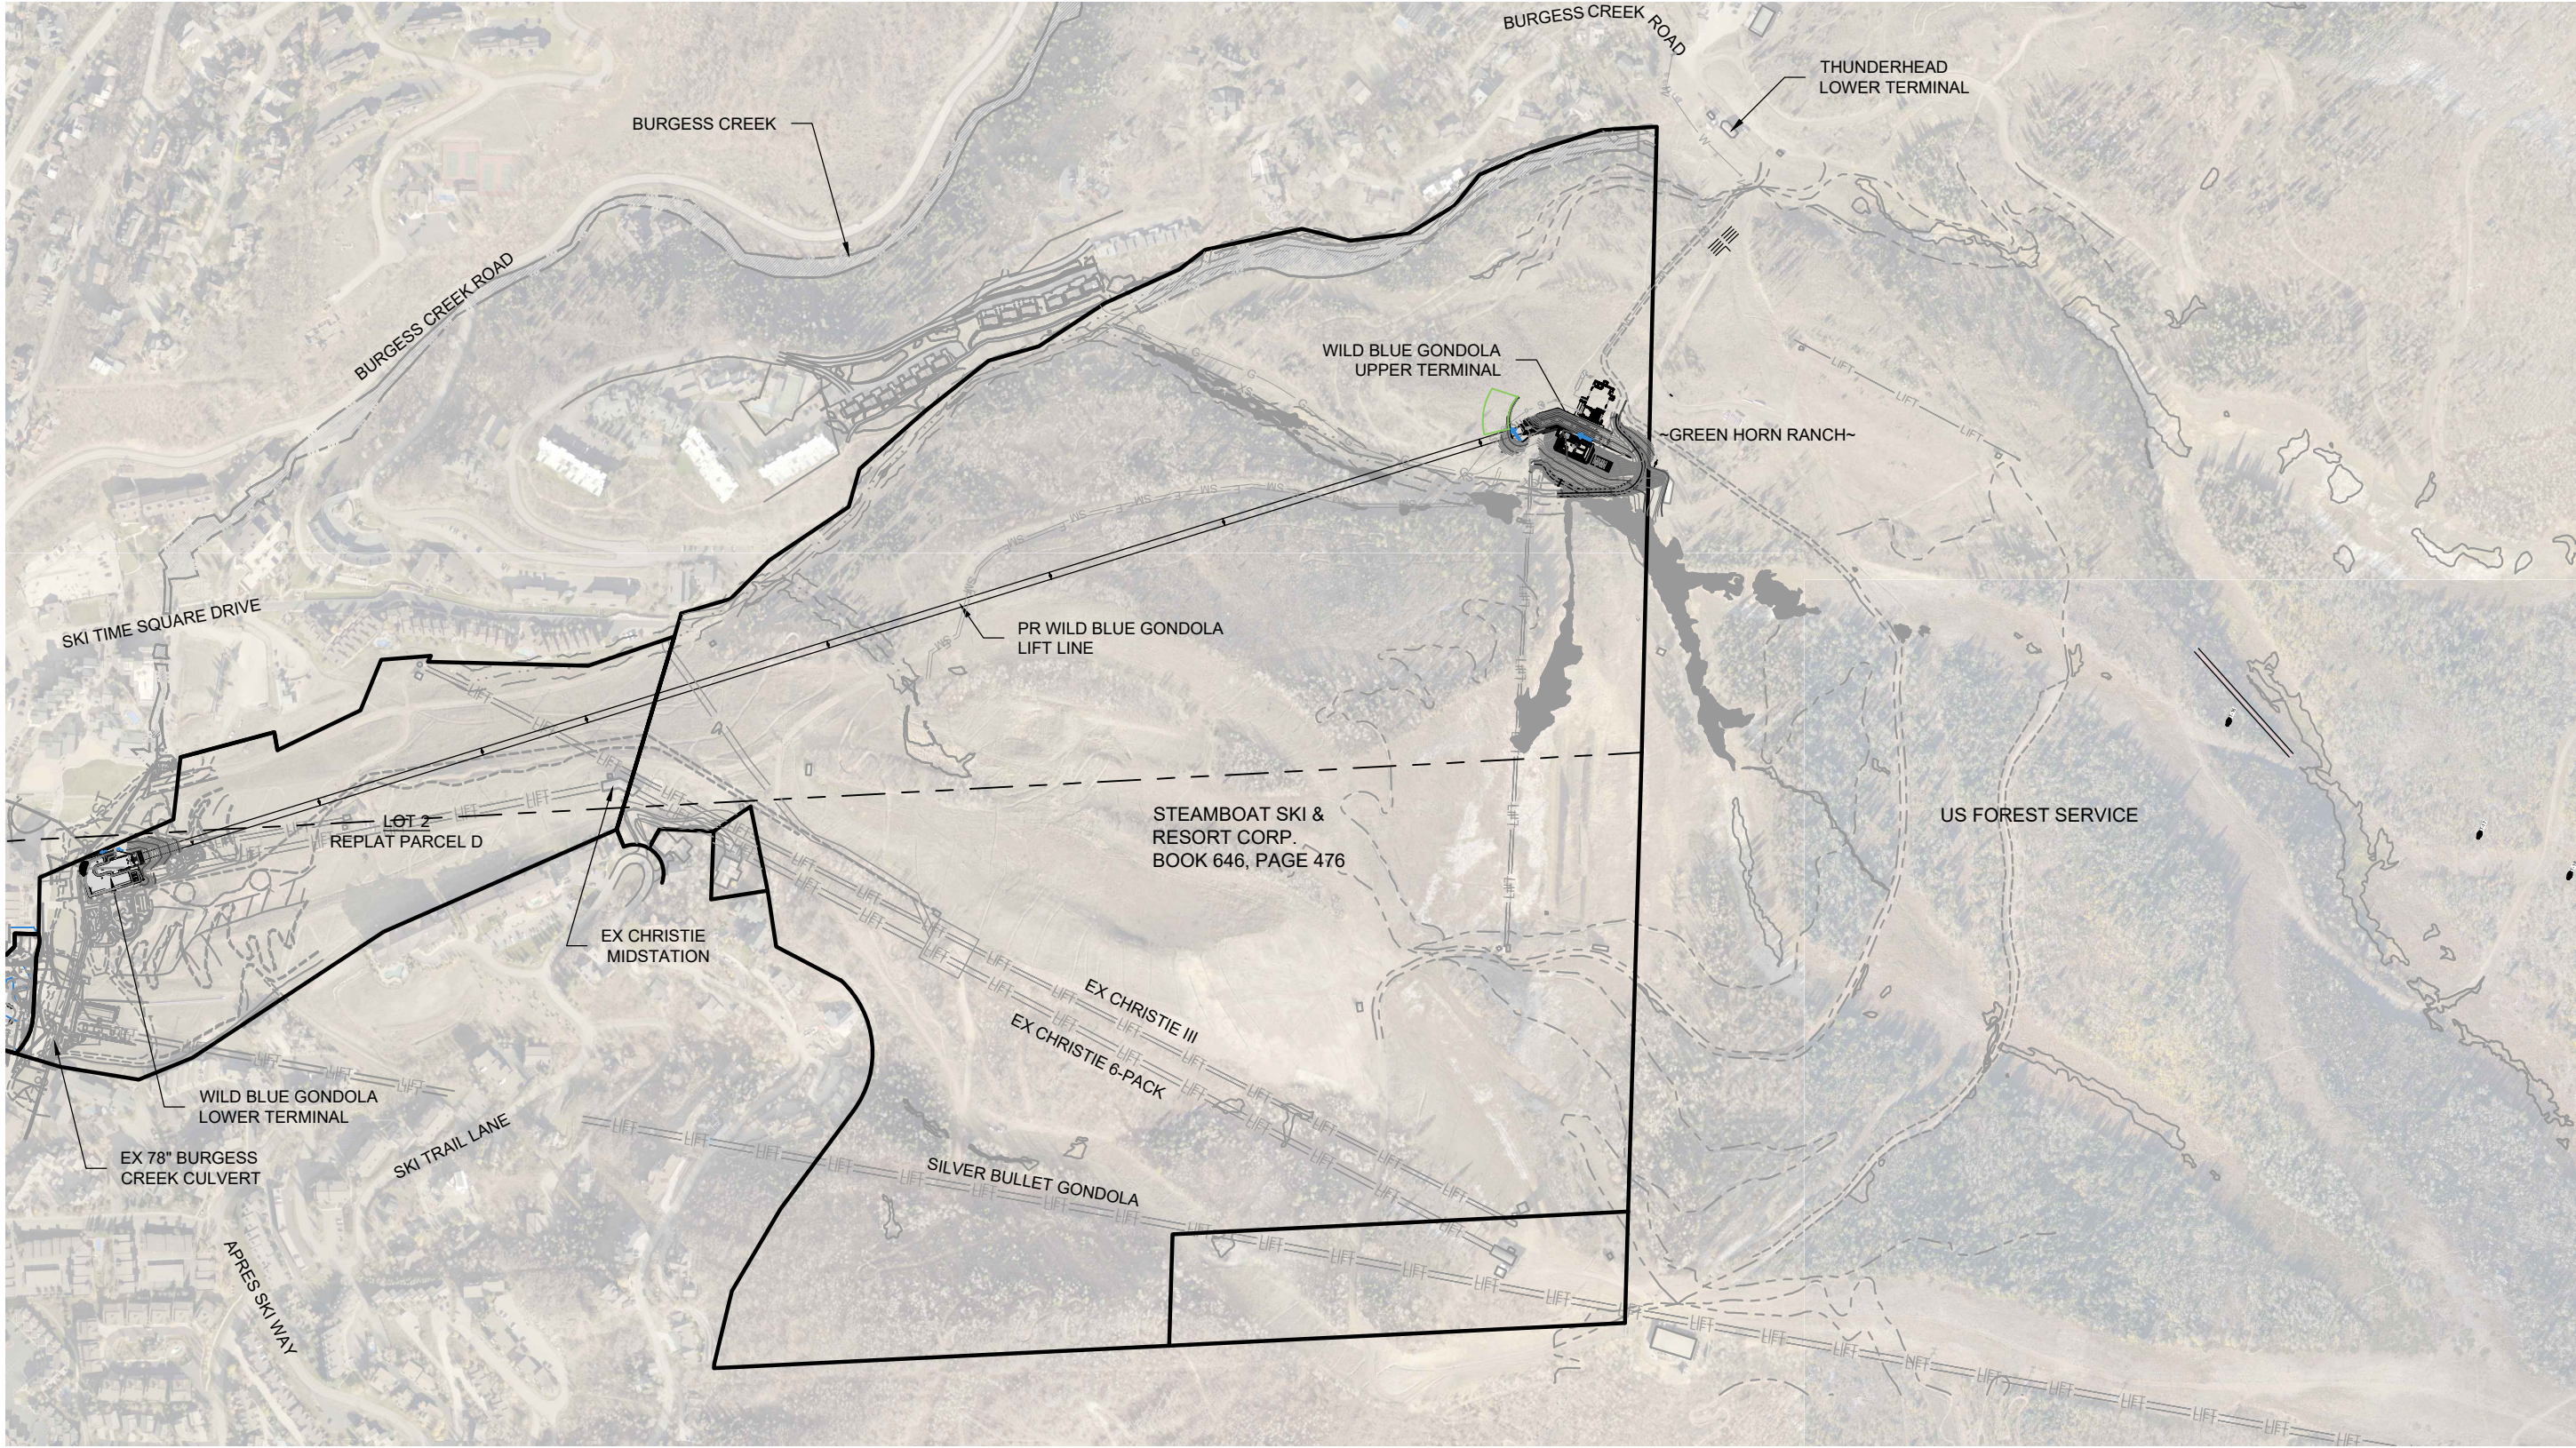


PROJECT:	1012-050	NO.		DATE:		BY:		DESCRIPTION:	These drawings are instruments of service provided by Landmark Consultants, Inc. and are not to be used for any type of construction or contracting unless signed and sealed by a Professional Engineer in the employ of Landmark Consultants, Inc. 	CIVIL ENGINEERS SURVEYORS	Wild Blue Gondola Drainage Scope Overview	SHEET
DATE:	8/25/2021									1		
DRAWN BY:	DCS									Of 2 Sheets		
CHECKED BY:												

REVIEW SET
NOT FOR CONSTRUCTION
XX/XX/XX

DRAWING FILENAME: P:\1012-050\Engineering\Drainage\1012-050 DRAIN-CONDOLA.dwg LAYOUT NAME: Layout1 (2) DATE: Aug 25, 2021 - 7:03pm CAD OPERATOR: deb
LIST OF XREFS: [1012-050-XSite] [1012-050-XSite] [1012-050-XSite] [1012-050-XSite] [1012-050-XSite] [1012-050-XSite] [1012-050-XSite] [1012-050-XSite]

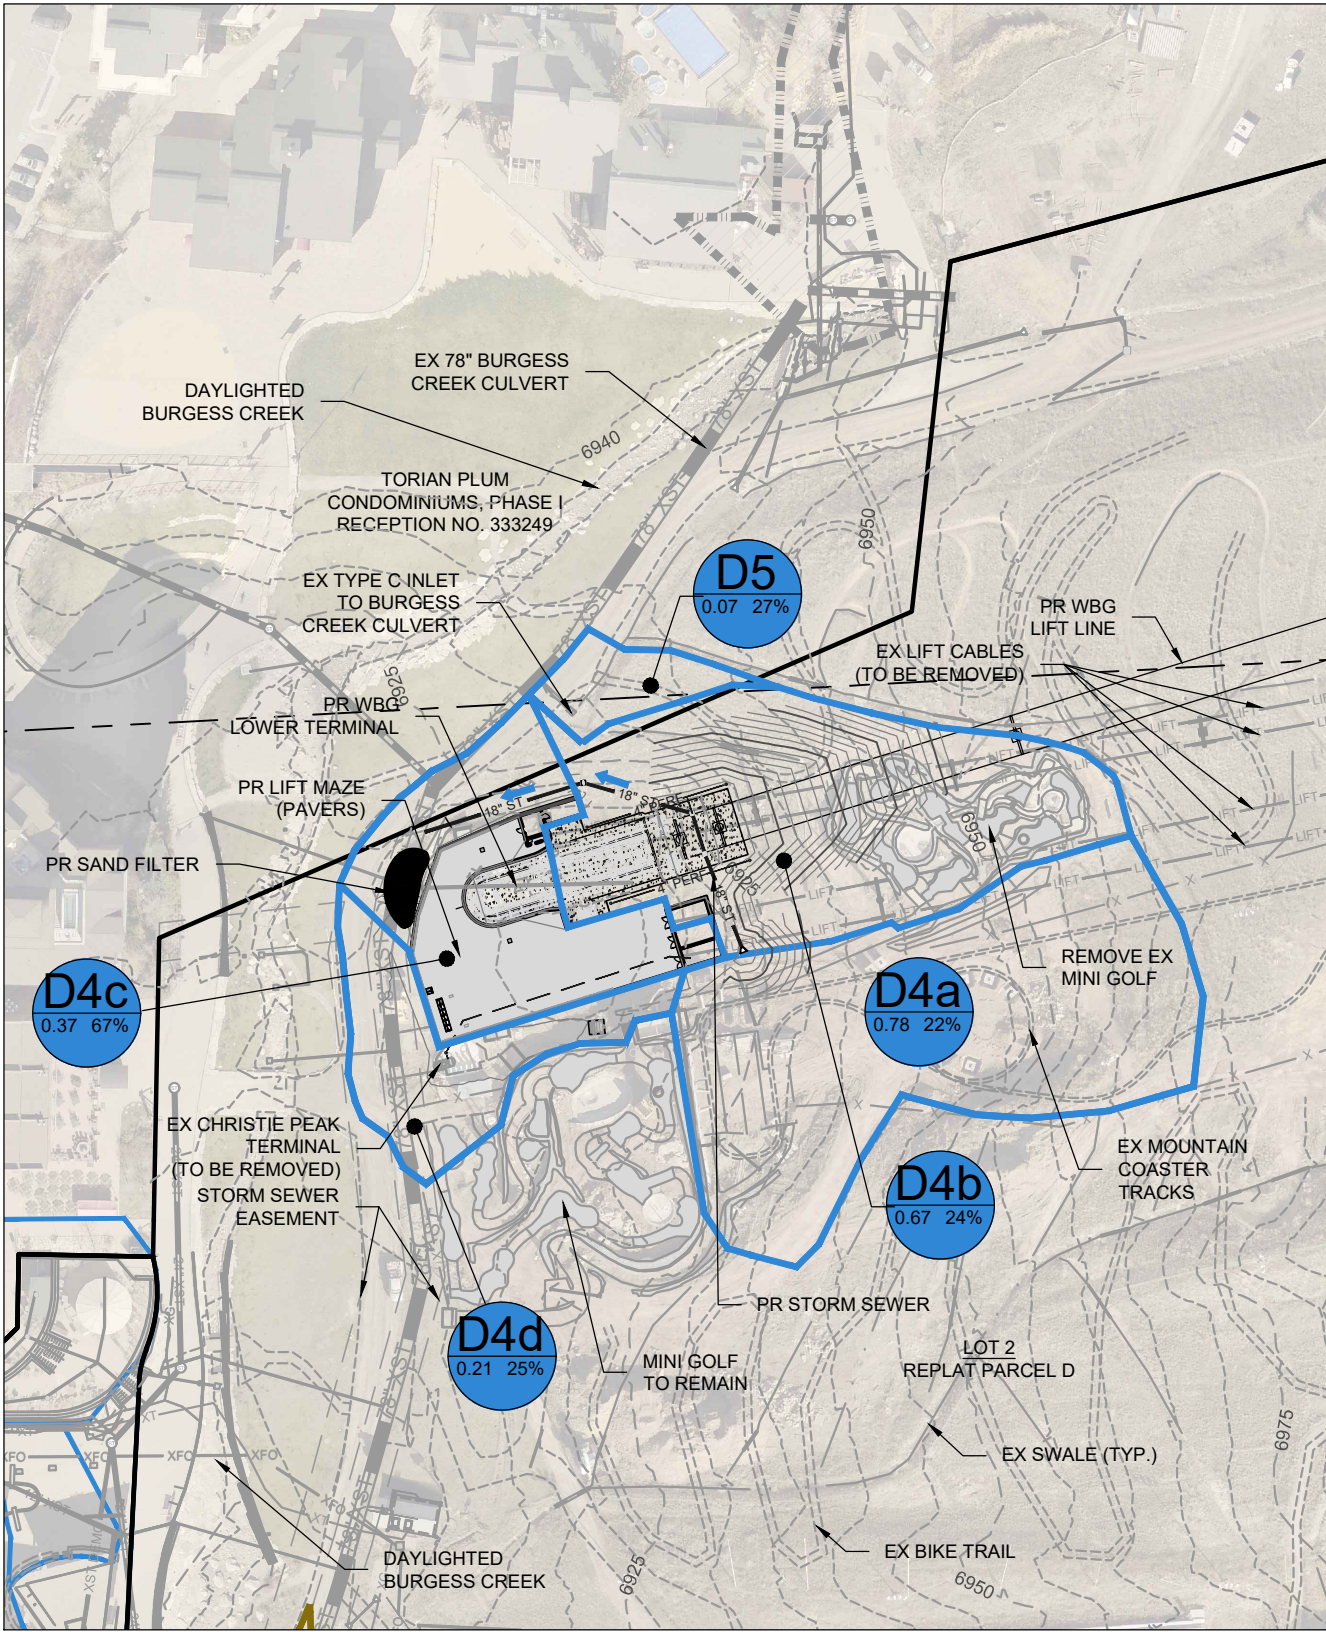

LOWER TERMINAL DETAILED VIEW

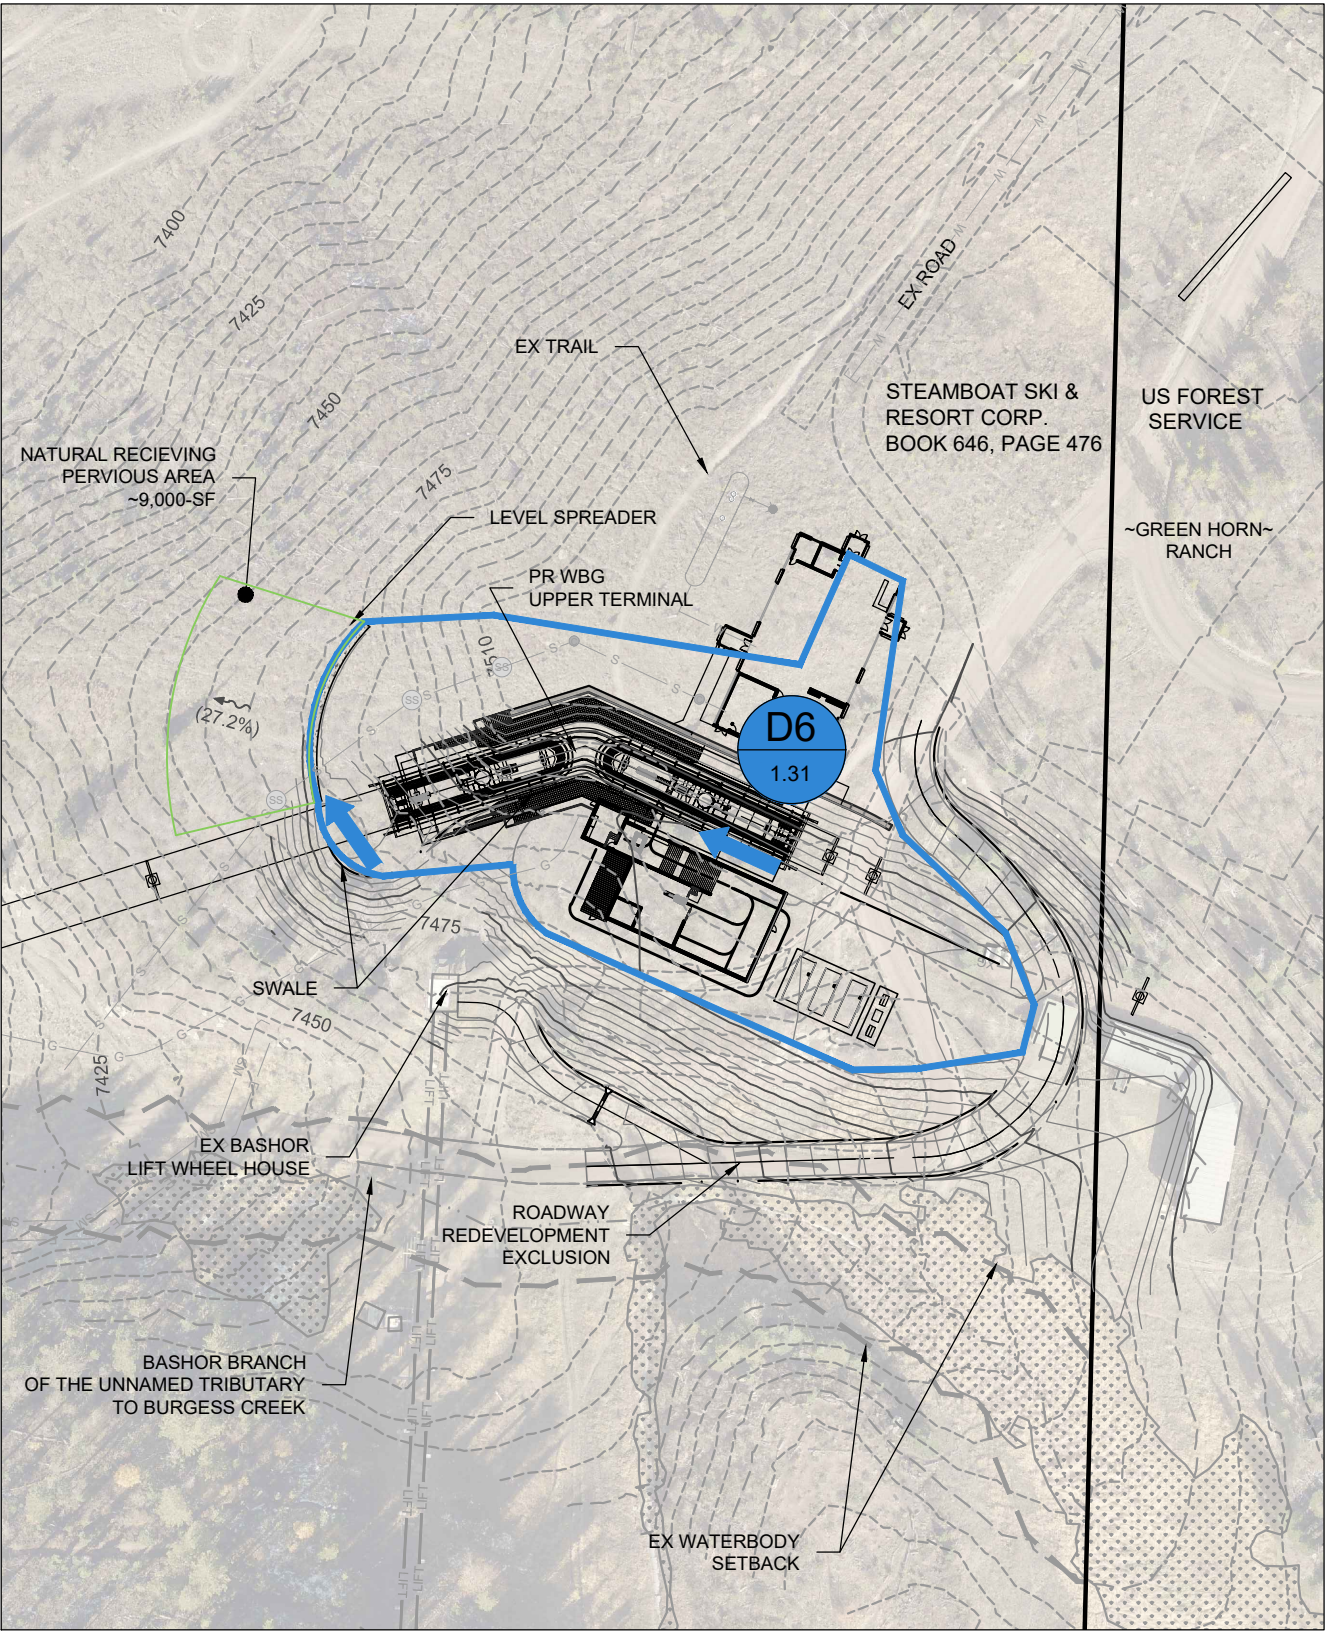

UPPER TERMINAL DETAILED VIEW



PROJECT:	1012-050	NO.		DATE:		BY:		DESCRIPTION:	
DATE:	8/25/2021								
DRAWN BY:	DCS								
CHECKED BY:									

REVIEW SET
NOT FOR CONSTRUCTION
XX/XX/XX

These drawings are instruments of service provided by Landmark Consultants, Inc. and are not to be used for any type of construction or contracting unless signed and sealed by a Professional Engineer in the employ of Landmark Consultants, Inc.



CIVIL ENGINEERS | SURVEYORS

141 9th Street ~ P.O. Box 774943
Steamboat Springs, Colorado 80477
(970) 871-9494 www.LANDMARK-CO.com

Wild Blue Gondola
Drainage Scope
Terminal Detail Views

SHEET

2

Of 2 Sheets