



1 ART WALL OVERALL PLAN AND ENLARGEMENT PLAN  
NTS



2 ART WALL OVERALL ELEVATION  
NTS

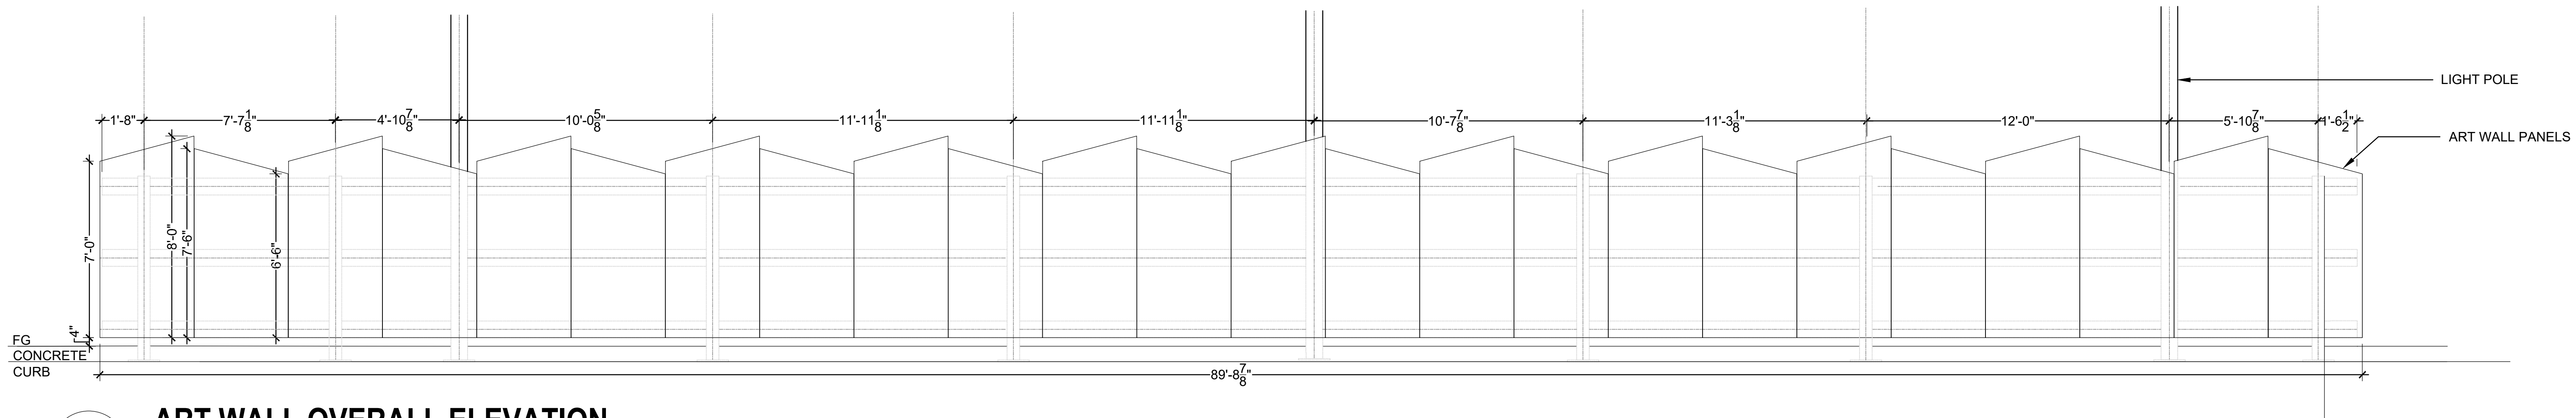

3 ORIGINAL IMAGE - BASIS FOR ART  
NTS

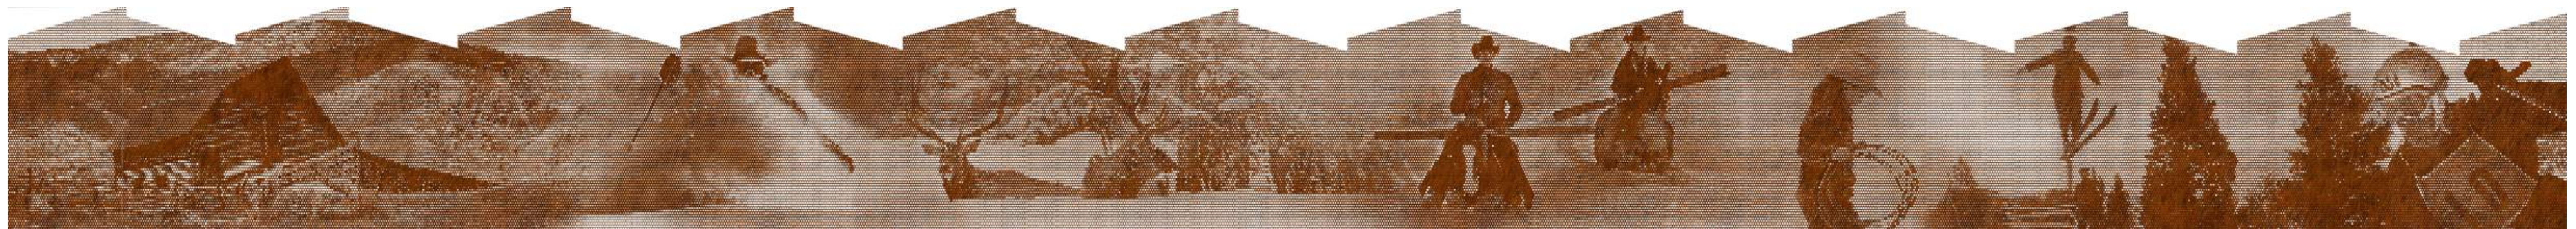

4 PERFORATED SOLANUM STEEL  
NTS

Date	Description
2021.09.24	DEVELOPMENT PLAN MINOR MODIFICATION

Seal / Signature

NOT FOR  
CONSTRUCTION

Project Name

BP3 GOLDWALK PERMIT  
AND CONSTRUCTION

Project Number DW Project Number

003.7835.000 6466

Description

BP3: GOLDWALK - ISSUE FOR BID  
AND PERMIT

ART WALL PLAN,  
ELEVATIONS, AND  
IMAGERY

1B-L6-02