



LEGEND

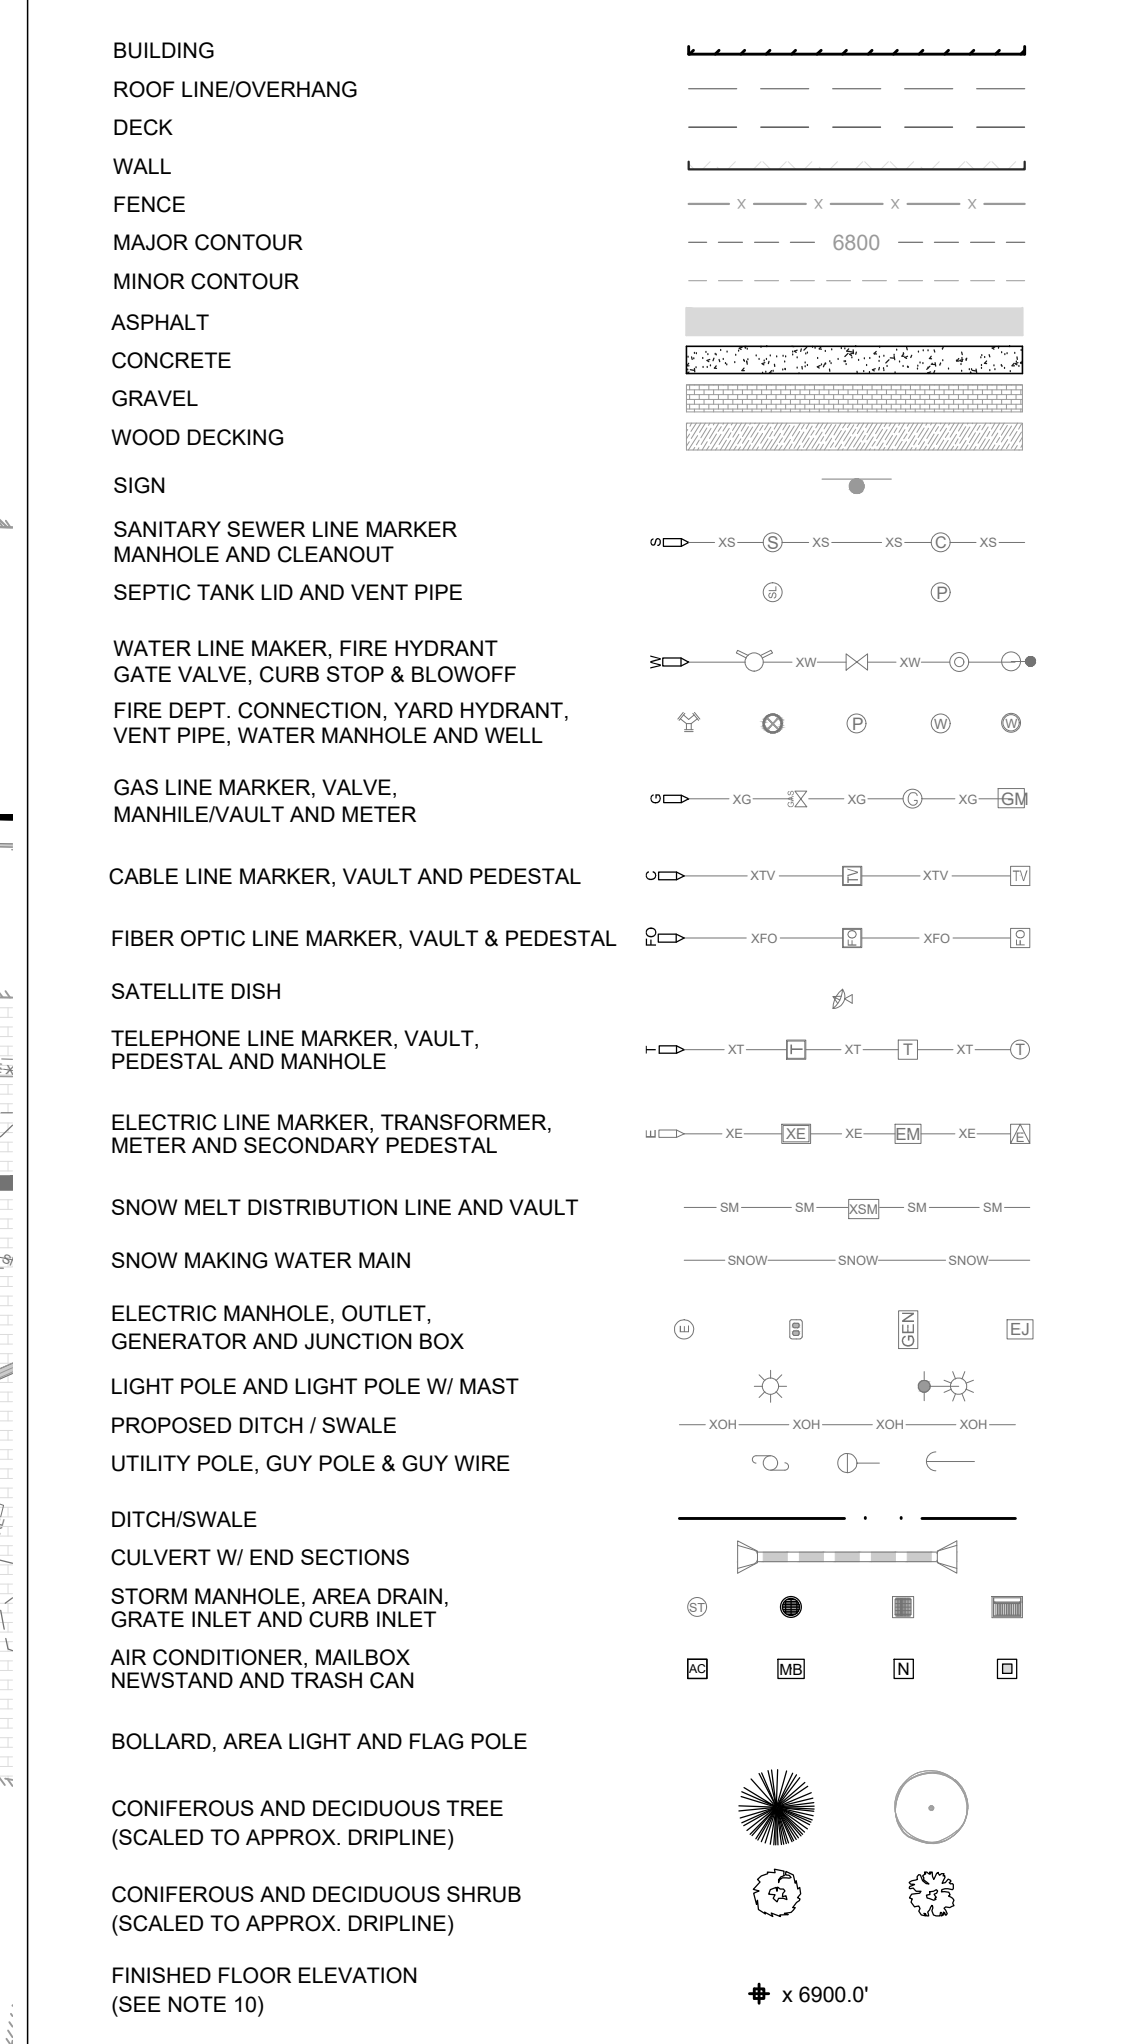

NOTES

1. THIS EXISTING CONDITIONS PLAN DOES NOT REPRESENT A MONUMENTED LAND SURVEY OR IMPROVEMENT SURVEY. IT IS INTENDED ONLY TO DEPICT THAT INFORMATION REQUESTED BY OUR CLIENT.
2. PARCEL AND RIGHT OF WAY BOUNDARIES ARE SHOWN HEREON BASED UPON THE APPLICABLE SUBDIVISION PLATS AND AVAILABLE PROPERTY CORNER MONUMENTS.
3. BASIS OF HORIZONTAL CONTROL: COLORADO NORTH ZONE, STATE PLANE COORDINATE SYSTEM, NAD83(2011).
4. UNITS SHOWN HEREON ARE IN US SURVEY FEET AND THE STANDARD OF DISTANCE ACCURACY FOR THIS MAP HAS BEEN DETERMINED TO BE GREATER THAN 1:10,000.
5. SITE BENCHMARK: A RECOVERED 3" BRASS CAP MONUMENTING THE NORTHEAST CORNER OF SECTION 28, TOWNSHIP 6 NORTH, RANGE 84 WEST OF THE 6TH P.M. 34D BRASS CAP ALSO BEING CITY OF STEAMBOAT SPRINGS GIS CONTROL POINT NUMBER 344, HAVING AN ELEVATION OF 6935.31 BASED ON THE NORTH AMERICAN VERTICAL DATUM OF 1988 (NAVD88), AS SHOWN HEREON.
6. CONTOUR INTERVAL = 1 FOOT
7. BURIED UTILITIES AND/OR PIPE LINES ARE SHOWN PER VISIBLE SURFACE EVIDENCE, AS-BUILT DRAWINGS OF THE CONSTRUCTED UTILITY LINES AND MARKINGS PROVIDED BY A UTILITY LOCATING SERVICE. LOCATIONS SHOWN ARE APPROXIMATE. IF ANY UNDERGROUND UTILITY LOCATIONS ARE REQUIRED, THEY WILL HAVE TO BE VERIFIED BY FIELD POT-HOLING THE UTILITIES. LANDMARK CONSULTANTS, INC. AND THE SURVEYOR OF RECORD SHALL NOT BE LIABLE FOR THE LOCATION OF OR THE FAILURE TO NOTE THE LOCATION OF NON-VISIBLE UTILITIES.
8. THE LAST FIELD INSPECTION OF THE SITE WAS ON JANUARY 5, 2021.
9. ALL SYMBOLS ARE ONLY GRAPHICALLY REPRESENTED AND ARE NOT TO SCALE.
10. FINISH FLOOR ELEVATIONS WERE OBTAINED BY MEASUREMENTS MADE ON LANDINGS OR DOOR SILLS OUTSIDE THE BUILDING. INTERIOR FLOOR ELEVATIONS SHOULD BE VERIFIED WHERE APPROPRIATE.
11. WHERE 'MD' IS NOTED FOR STORM/AREA DRAIN INVERTS, THE DRAINS WERE MEASURED DOWN BUT IT WAS UNKNOWN WHETHER THE MEASUREMENT WAS TO A WYE, BEND OR INVERT DUE TO LACK OF VISIBILITY. THE 'MD' IS INTENDED TO REPRESENT MEASURED DEPTH. SOME DISCREPANCIES MAY EXIST.
12. SITE UNDER CONSTRUCTION. ACTUAL CONDITIONS WILL VARY.

KEY PLAN

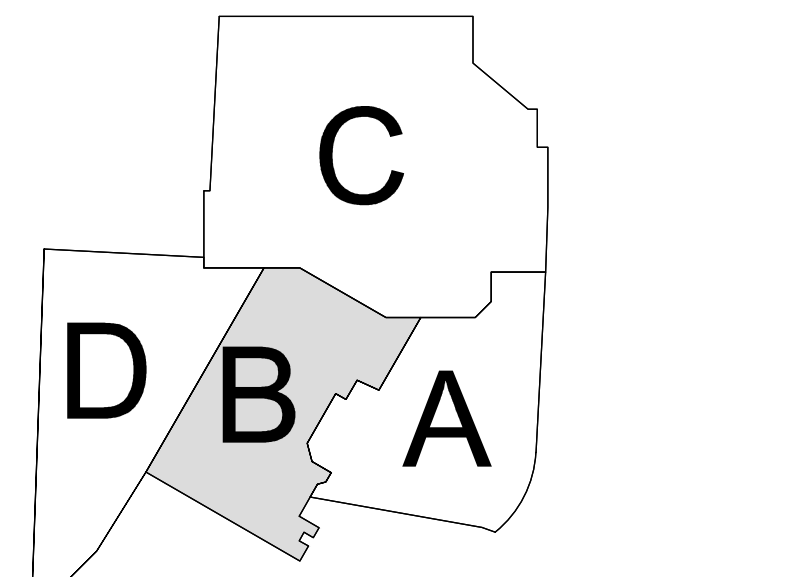

Steamboat
 ALTERRA east west partners
 MOUNTAIN COMPANY
 2305 Mount Werner Circle
 Steamboat Springs, CO 80487

Gensler
 1225 17th Street
 Suite 150
 Denver, CO 80202
 United States
 Tel 303.595.8565
 Fax 303.625.6823

LANDMARK
 141 9th Street
 PO Box 774943
 Steamboat Springs, CO
 80477
 Tel 970.871.9494

DESIGNWORKSHOP
 1390 Lawrence Street
 Suite 100
 Denver, CO 80204
 Tel 303.623.5186

MARTIN/MARTIN
 12499 West Colfax Ave.
 Lakewood, CO 80215
 United States
 Tel 303.431.6100

engineers
 14143 Denver West Pkwy
 Suite 300
 Golden, CO
 United States
 Tel 303.421.6555

Date	Description
2021.05.19	BP3: GOLDWALK - ISSUE FOR BID AND PERMIT
2021.09.24	DEVELOPMENT PLAN MINOR MODIFICATION
2021.10.13	DEVELOPMENT PLAN MAJOR MODIFICATION

Seal / Signature

NOT FOR CONSTRUCTION

Project Name: GOLD WALK
 SSRC | BASE AREA IMPROVEMENTS
 Project Number: 003.7835.000
 Description: Existing Conditions Plan

Scale: SEE GRAPHICAL SCALE

1B-C.003