
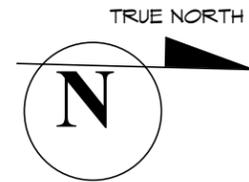


C:\Users\shar\Documents\Partovi TH R19\_shariene@sca.rvt

4/25/2022 2:55:53 PM

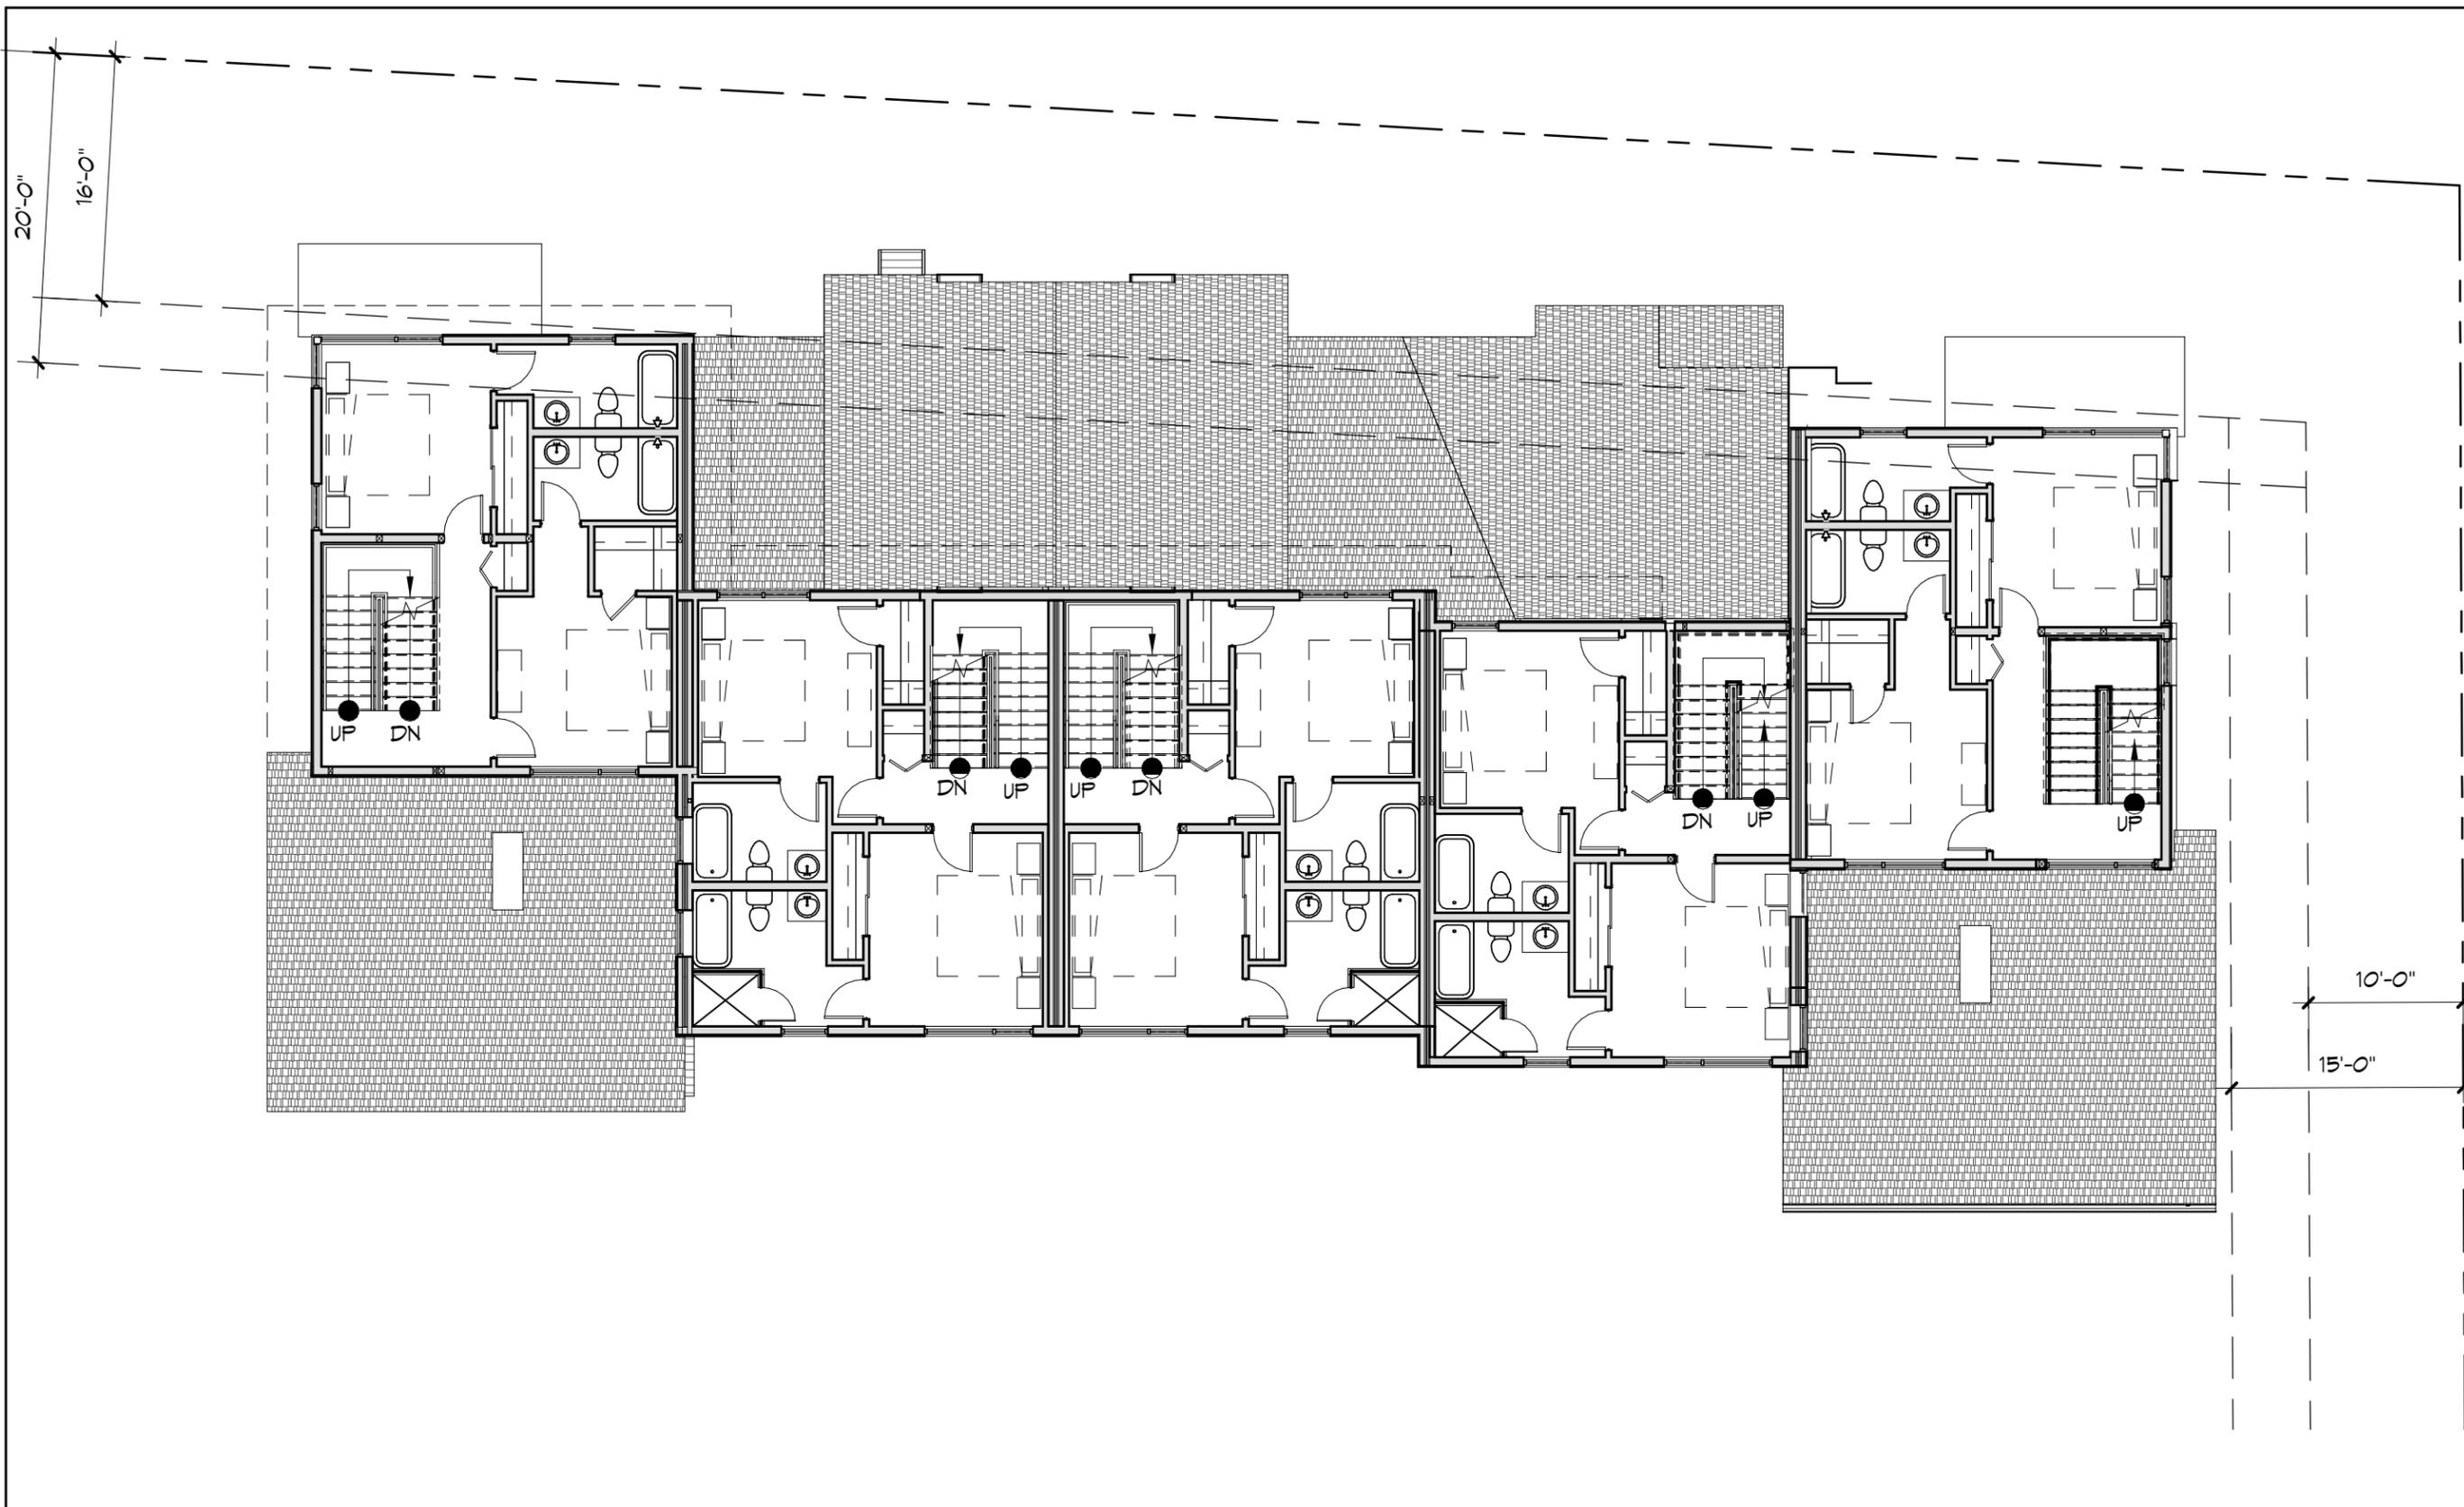

# NORTH BLDG- LEVEL 3 SETBACK EXHIBIT

3/32" = 1'-0"


DATE	DESCRIPTION

NOT FOR CONSTRUCTION

NORTH BUILDING- LEVEL 3 SETBACK EXHIBIT

THESE DRAWINGS DO NOT INCLUDE THE COMPONENTS NECESSARY FOR CONSTRUCTION SAFETY. © Copyright 2017 SCA, P.C.

**William J. Rangitsch**  
 970.879.0819  
 p.o. box 772910 345 lincoln ave ste. 200  
 steamboat springs, co. 80477

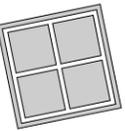

STEAMBOAT  
 ARCHITECTURAL  
 ASSOCIATES

A Townhouse Development at  
**Walton Cr Rd/ Village Dr**  
 1805 Walton Creek Road, Steamboat Springs, Colorado 80487