
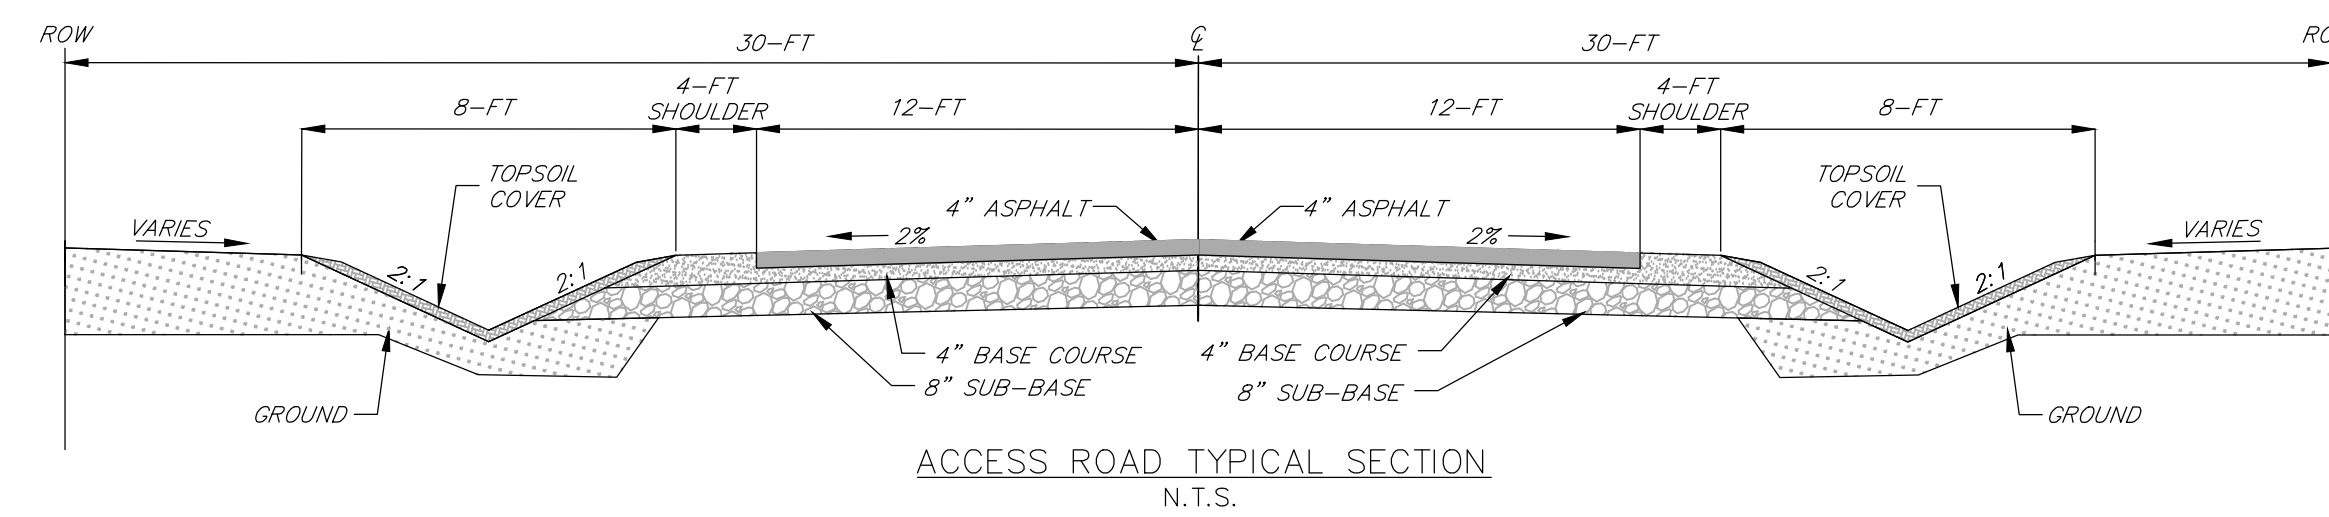
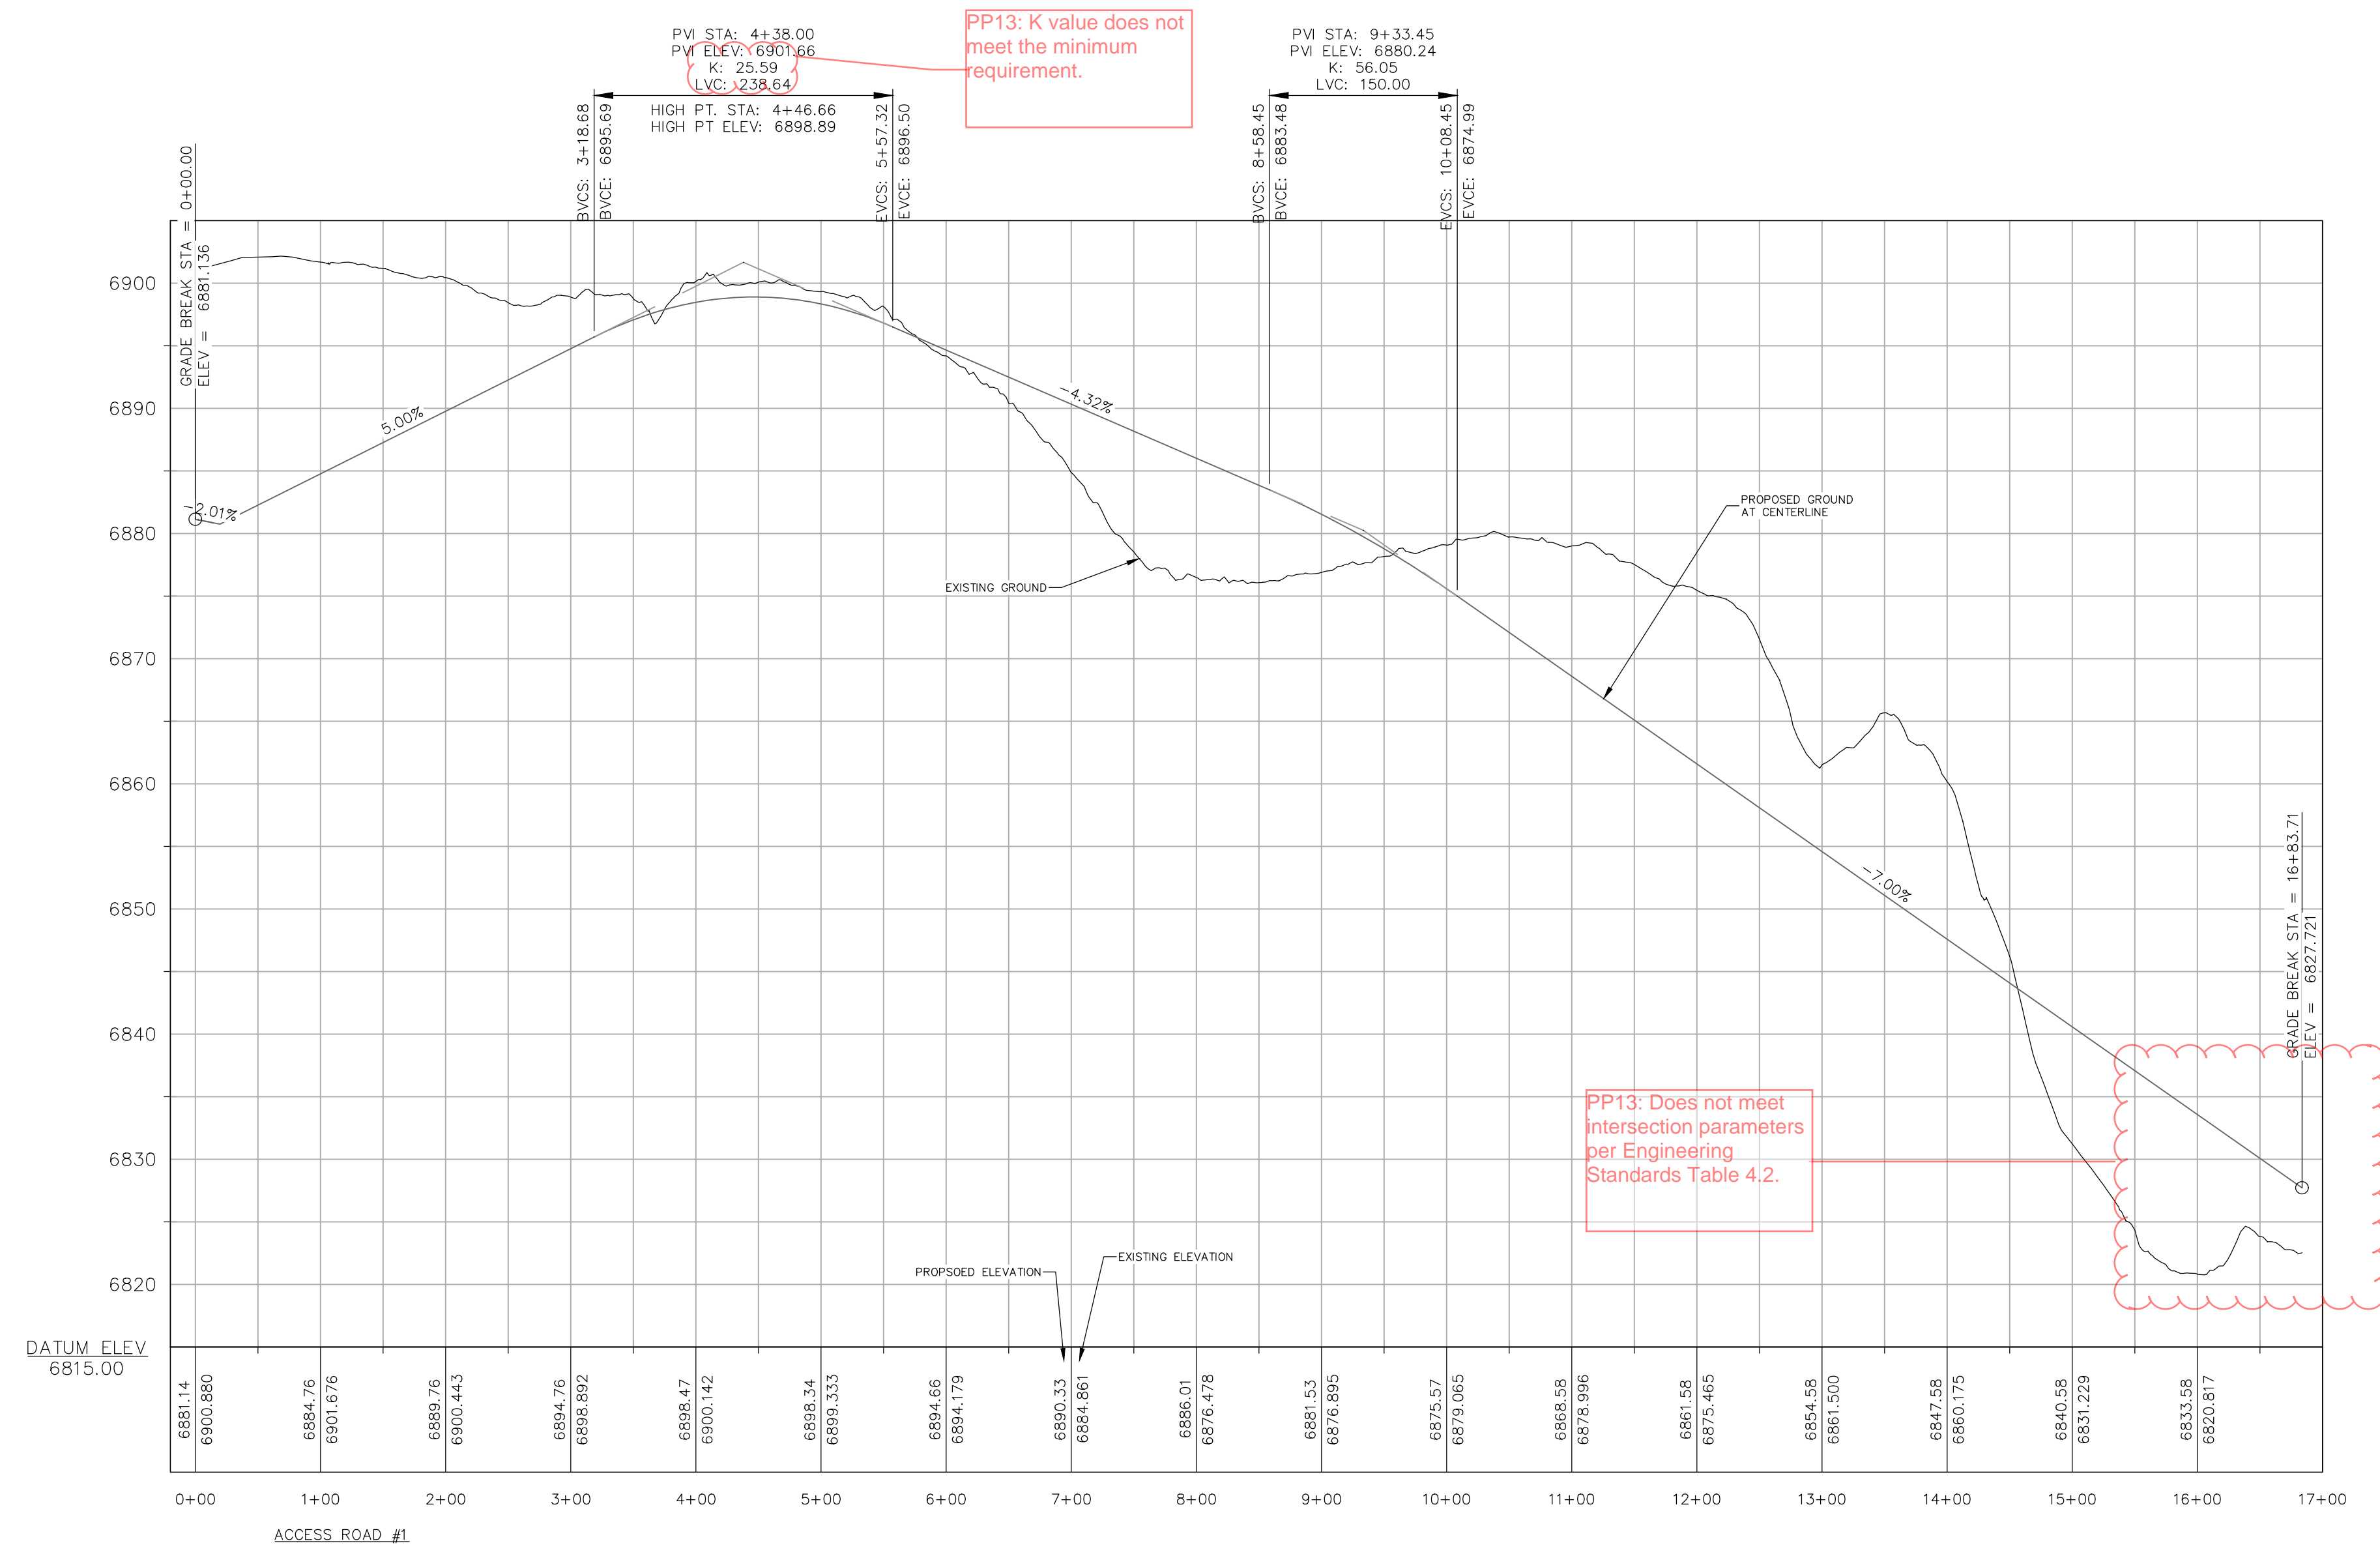


PP13: Profiles shall be provided in numerical order.

PP13: Road Profiles 2 & 3 need to be combined into one profile.

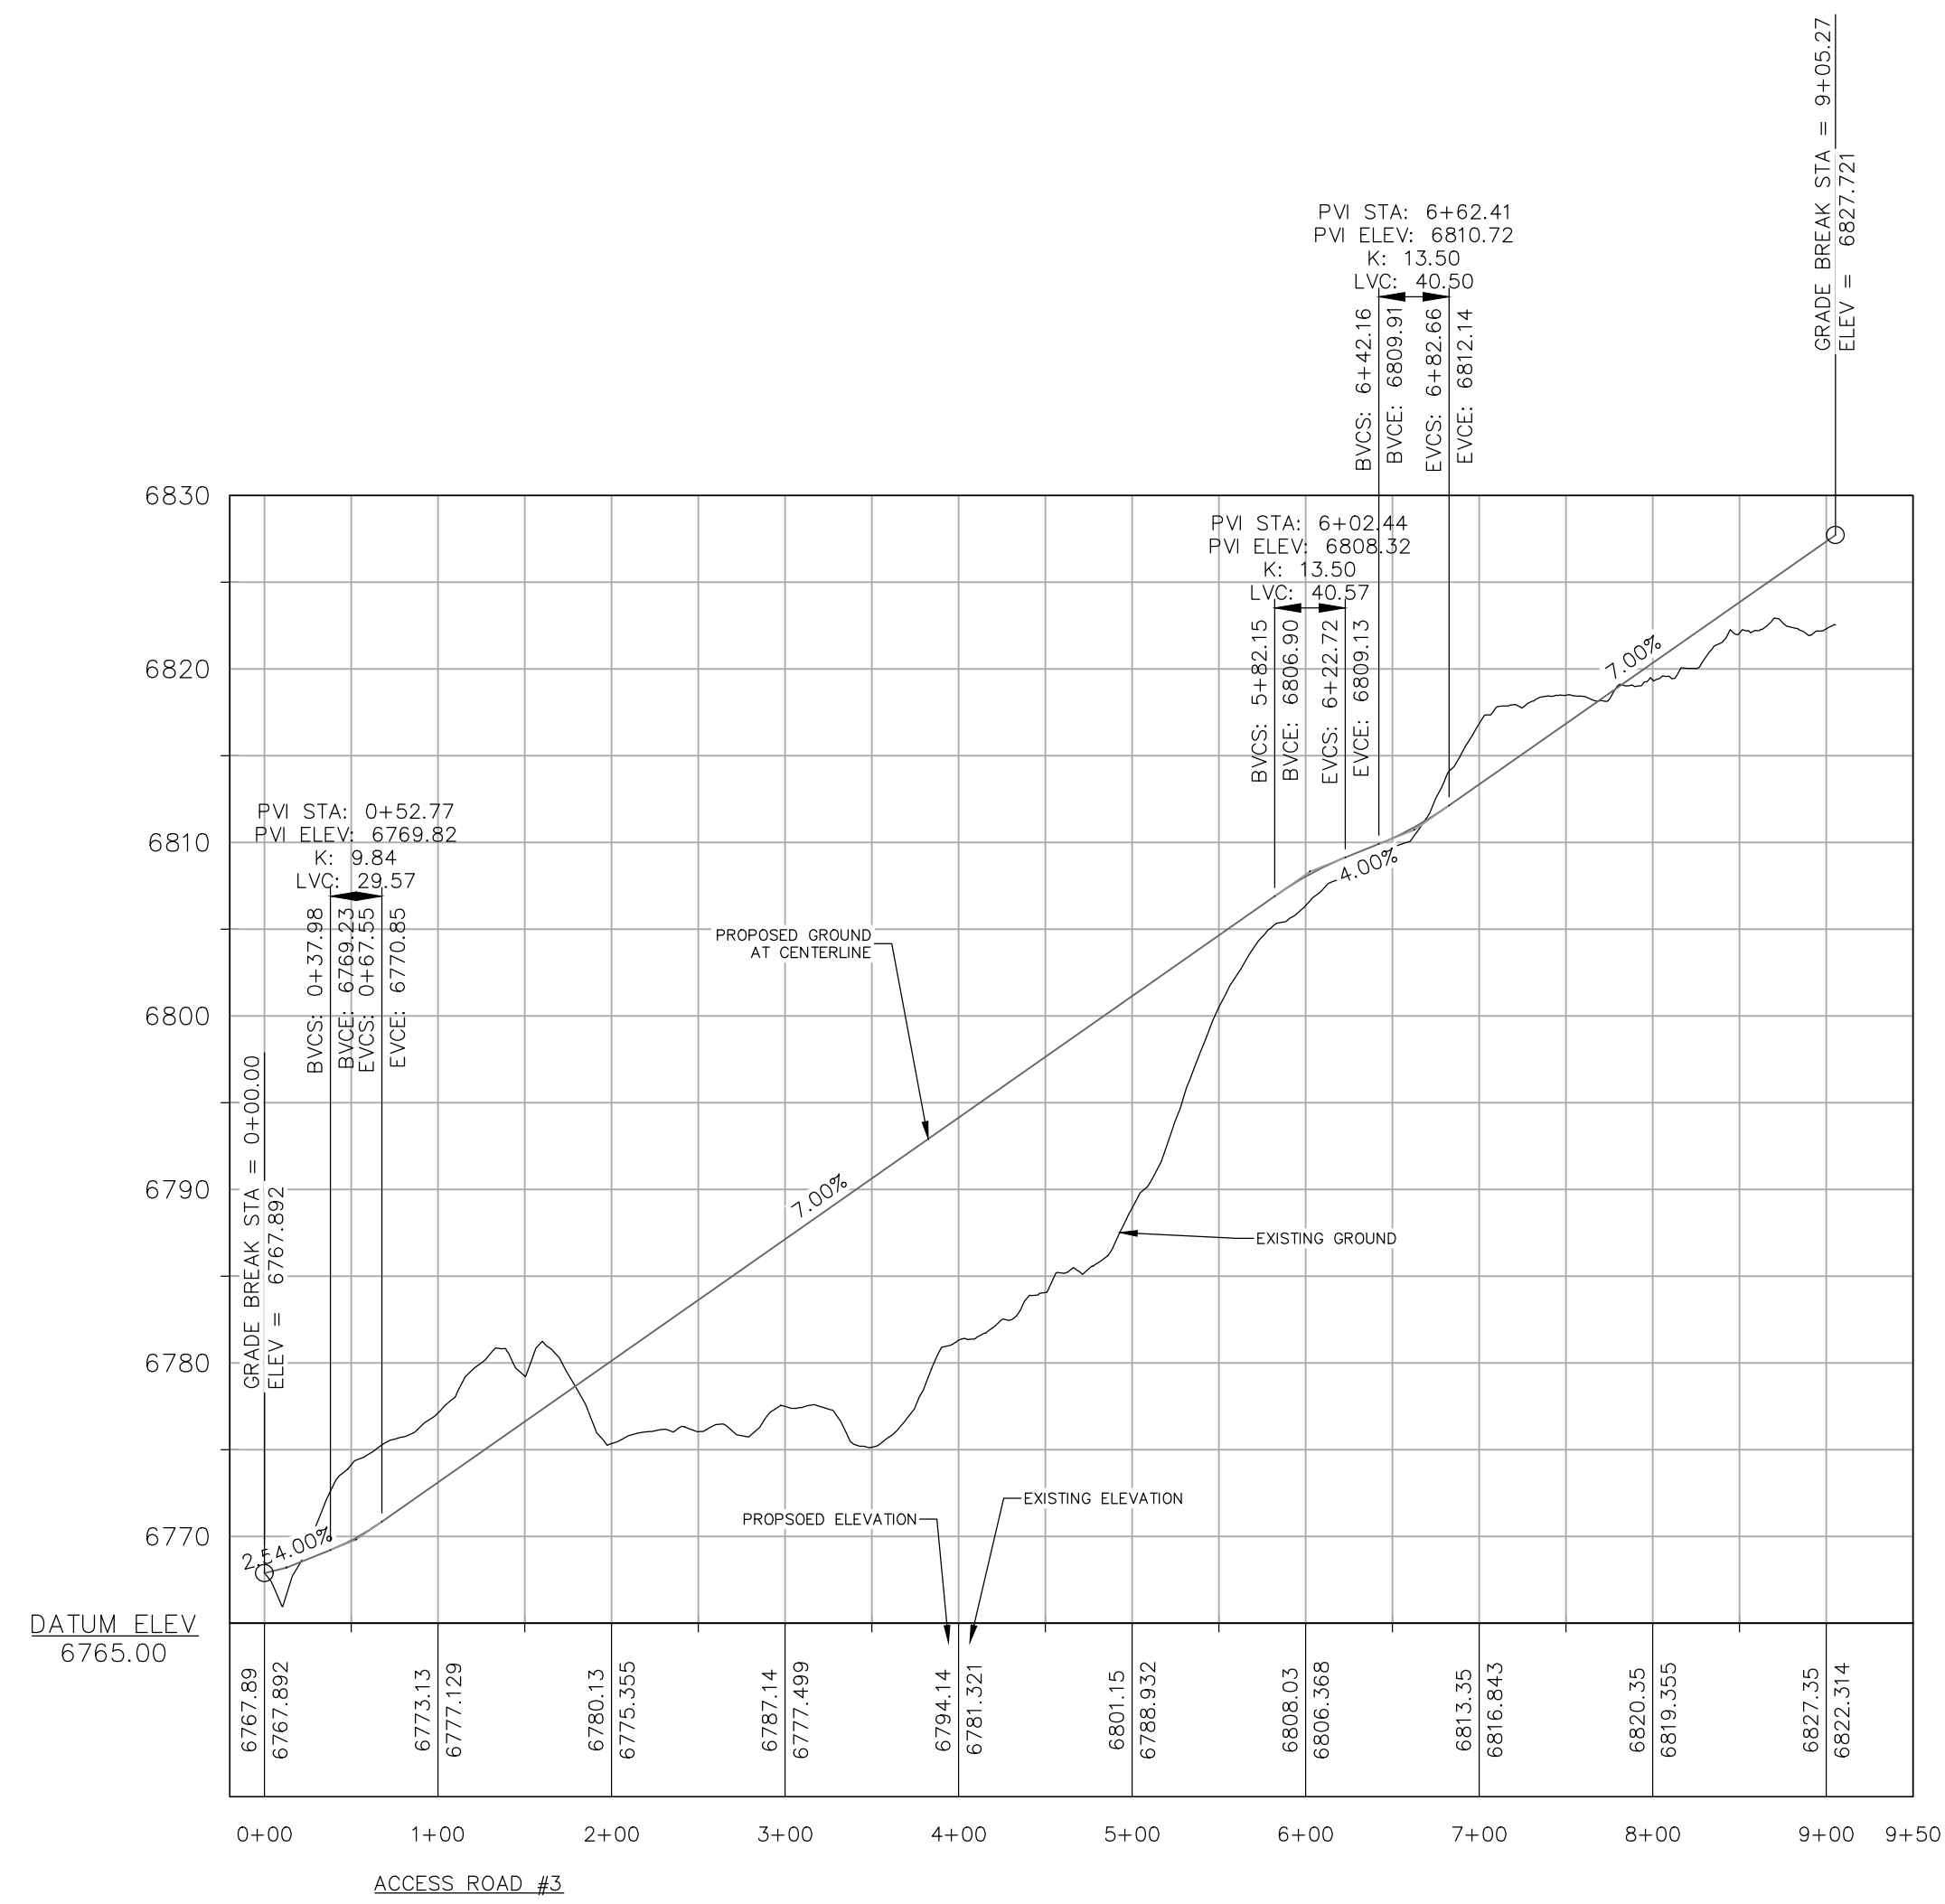

No.	DATE	REVISIONS

**STEAMBOAT AIRPARK
 PRELIMINARY PLAT
 LOT 1, WEST ACRES RANCH SUBDIVISION
 GLORIA GOSSARD PARKWAY
 STEAMBOAT SPRINGS, CO 80487**

Horizontal Scale
 1" = 100'

Contour Interval = 2 ft

DATE: 4-22-2022
 JOB #: 1670-001
 DRAWN BY: MDM/JLW
 DESIGN BY: MDM/JLW
 REVIEW BY: RL