


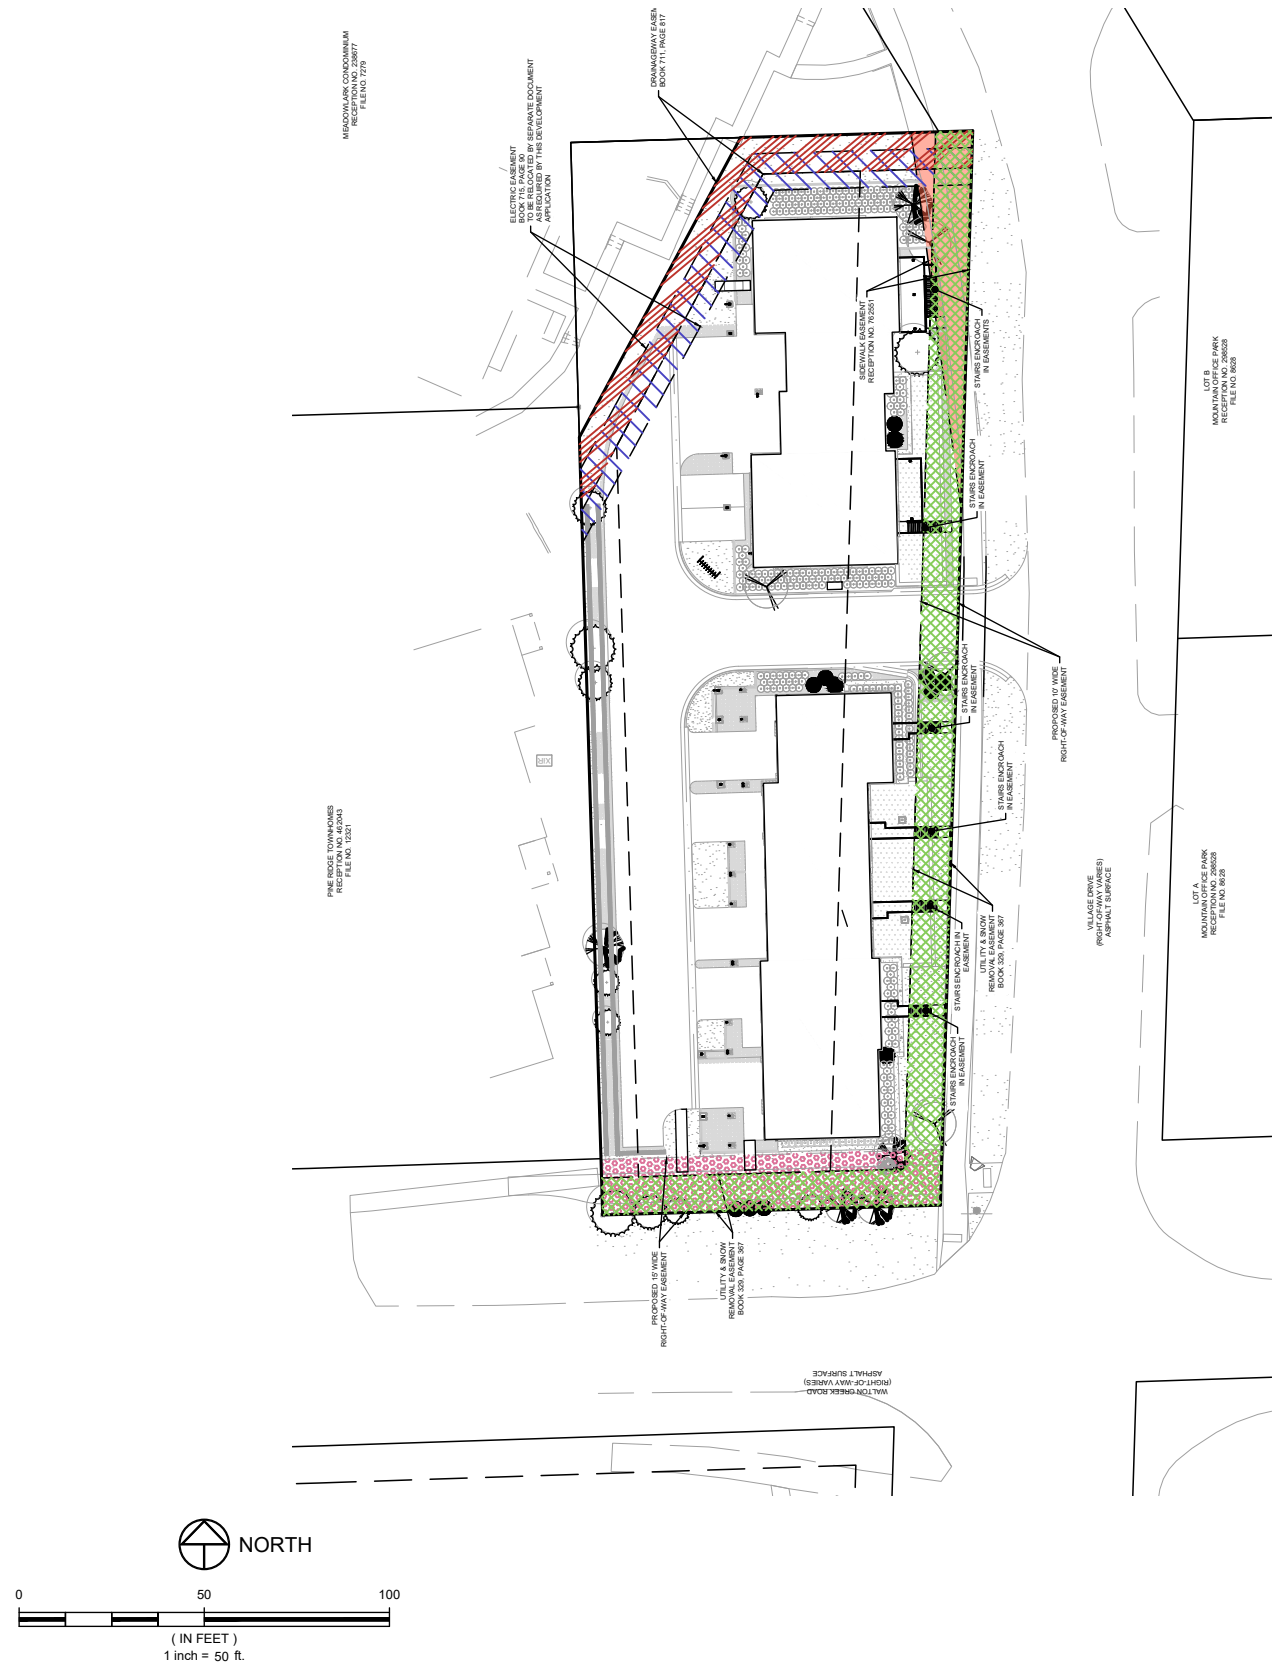

LANDMARK
CONSULTANTS, INC.
www.landmark-co.com

PROJECT:	2137-017
DATE:	8/8/2022
DRAWN BY:	RS
CHECKED BY:	LCI

Village Drive Townhomes
Revocable Permit
Exhibit A