
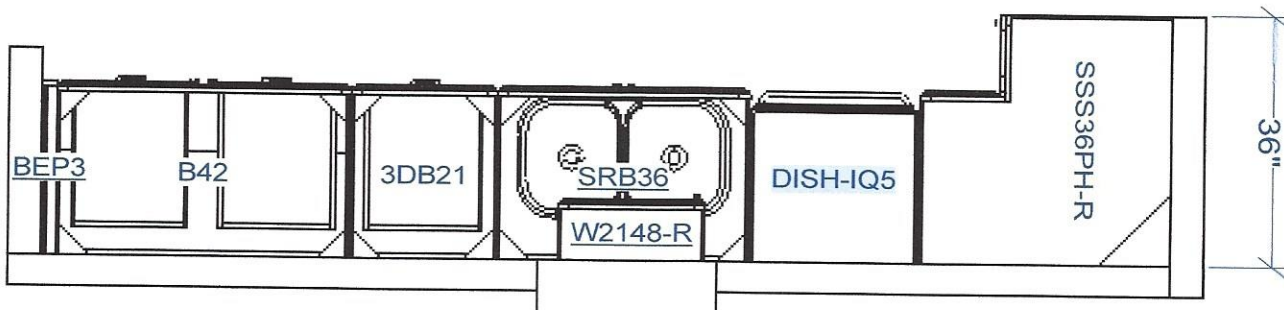
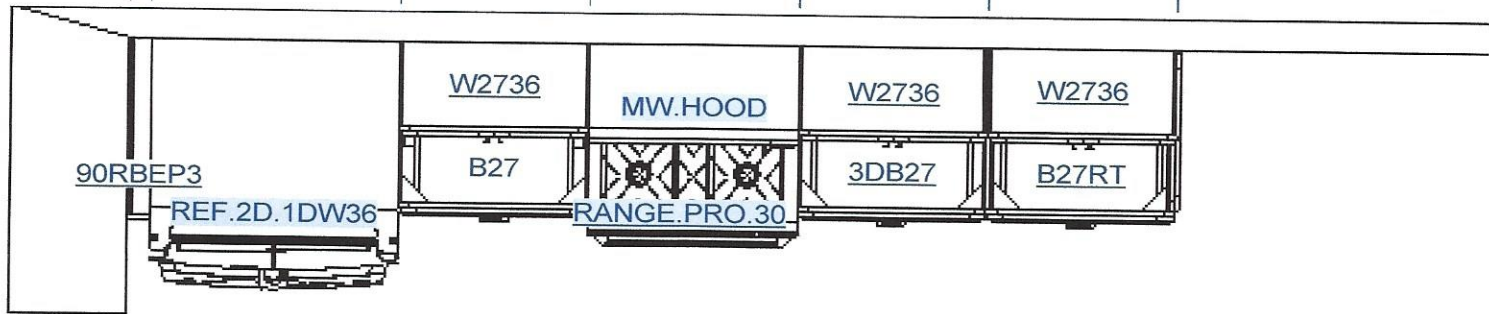




**REVIEWED
FOR
CODE
COMPLIANCE**
04/04/2023

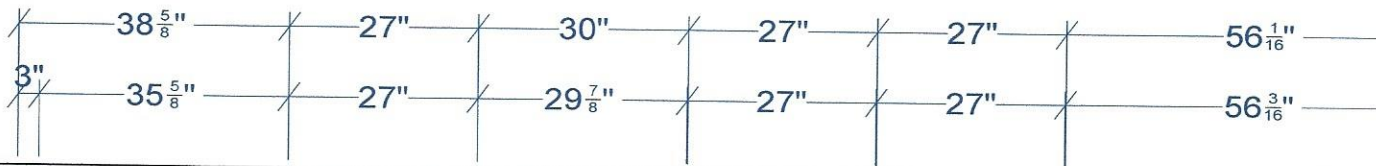

Torian Plum Unit 401
Existing Kitchen Layout

<p>All dimensions _size designations given are subject to verification on job site and adjustment to fit job conditions.</p>	<p>2020</p>	<p>This is an original design and must not be released or copied unless applicable fee has been paid or job order placed.</p>	<p>Designed: 11/13/2022 Printed: 3/25/2023</p>
<p>Walewski Kitchen</p>	<p>All</p>	<p>Drawing #: 1</p>	<p>Scale : 0 7/16" 1'</p>


**REVIEWED
FOR
CODE
COMPLIANCE**
04/04/2023

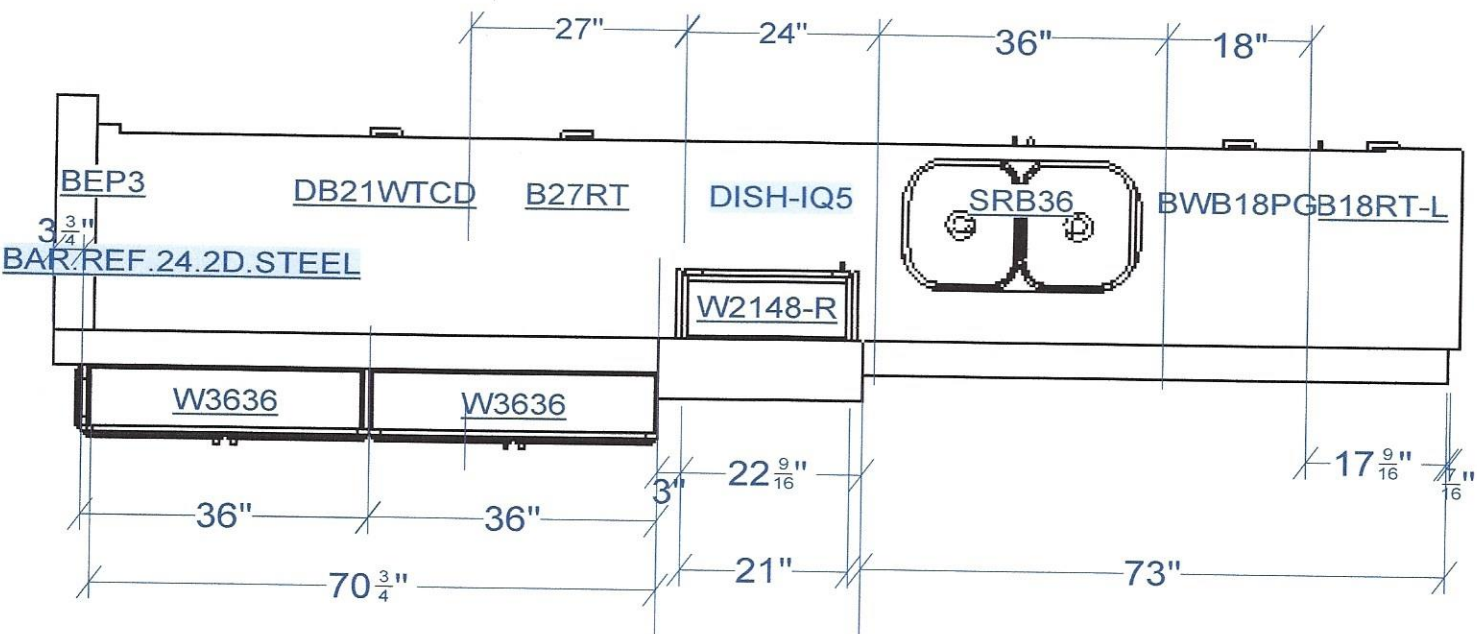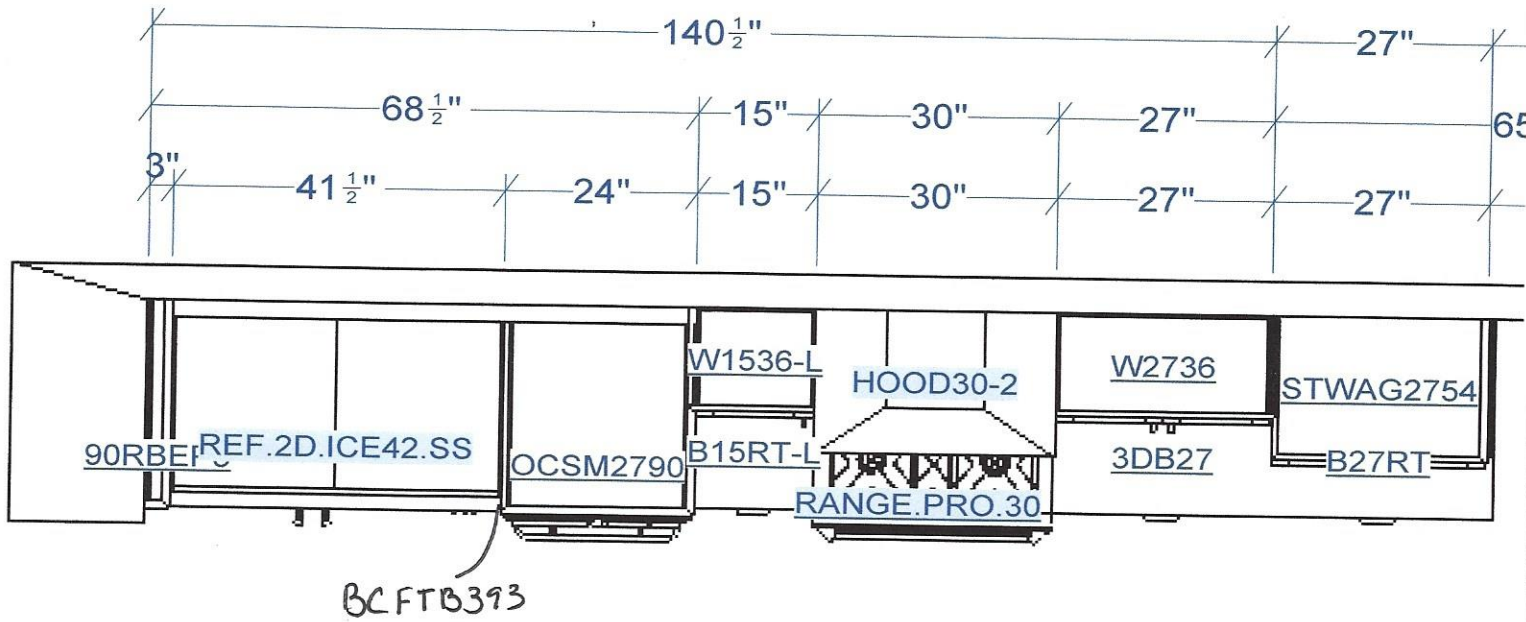

Torian Plum Unit 401
Proposed Kitchen Layout

<p>All dimensions, size designations given are subject to verification on job site and adjustment to fit job conditions.</p>	<p>2020</p>	<p>This is an original design and must not be released or copied unless applicable fee has been paid or job order placed.</p>	<p>Designed: 11/13/2022 Printed: 1/21/2023</p>
<p>Walewski Kitchen</p>	<p>All</p>	<p>Drawing #: 1</p>	<p>Scale : 0 1/2" 1"</p>

**REVIEWED
FOR
CODE
COMPLIANCE**
04/04/2023

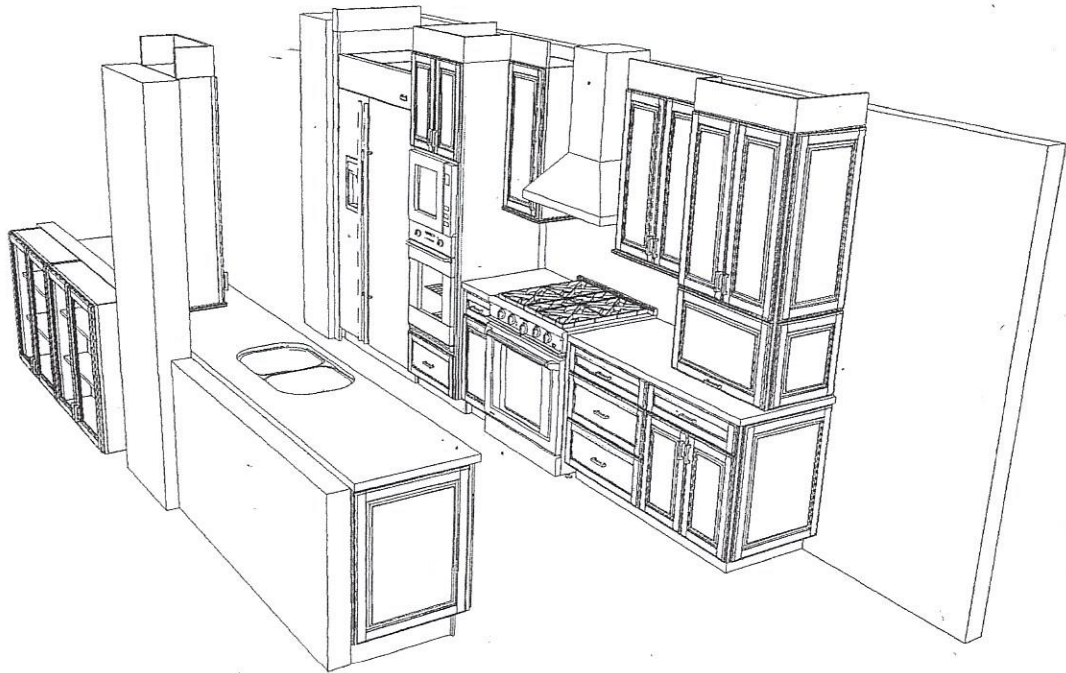

Torian Plum Unit 401
Proposed Kitchen

Note: This drawing is an artistic interpretation of the general appearance of the design. It is not meant to be an exact rendition.

2020

Designed: 11/13/2022
Printed: 1/21/2023