


ALL SITE PLAN DIMENSIONS AND SURVEY ELEVATIONS ARE REFERENCED FROM:
 EXISTING CONDITIONS PLAN
 LOT 3, COPPER RIDGE BUSINESS PARK, FILING NO. 4
 ROUTT COUNTY, COLORADO
 PROVIDED BY: FOUR POINTS SURVEYING AND ENGINEERING
 DATED: 6-21-22

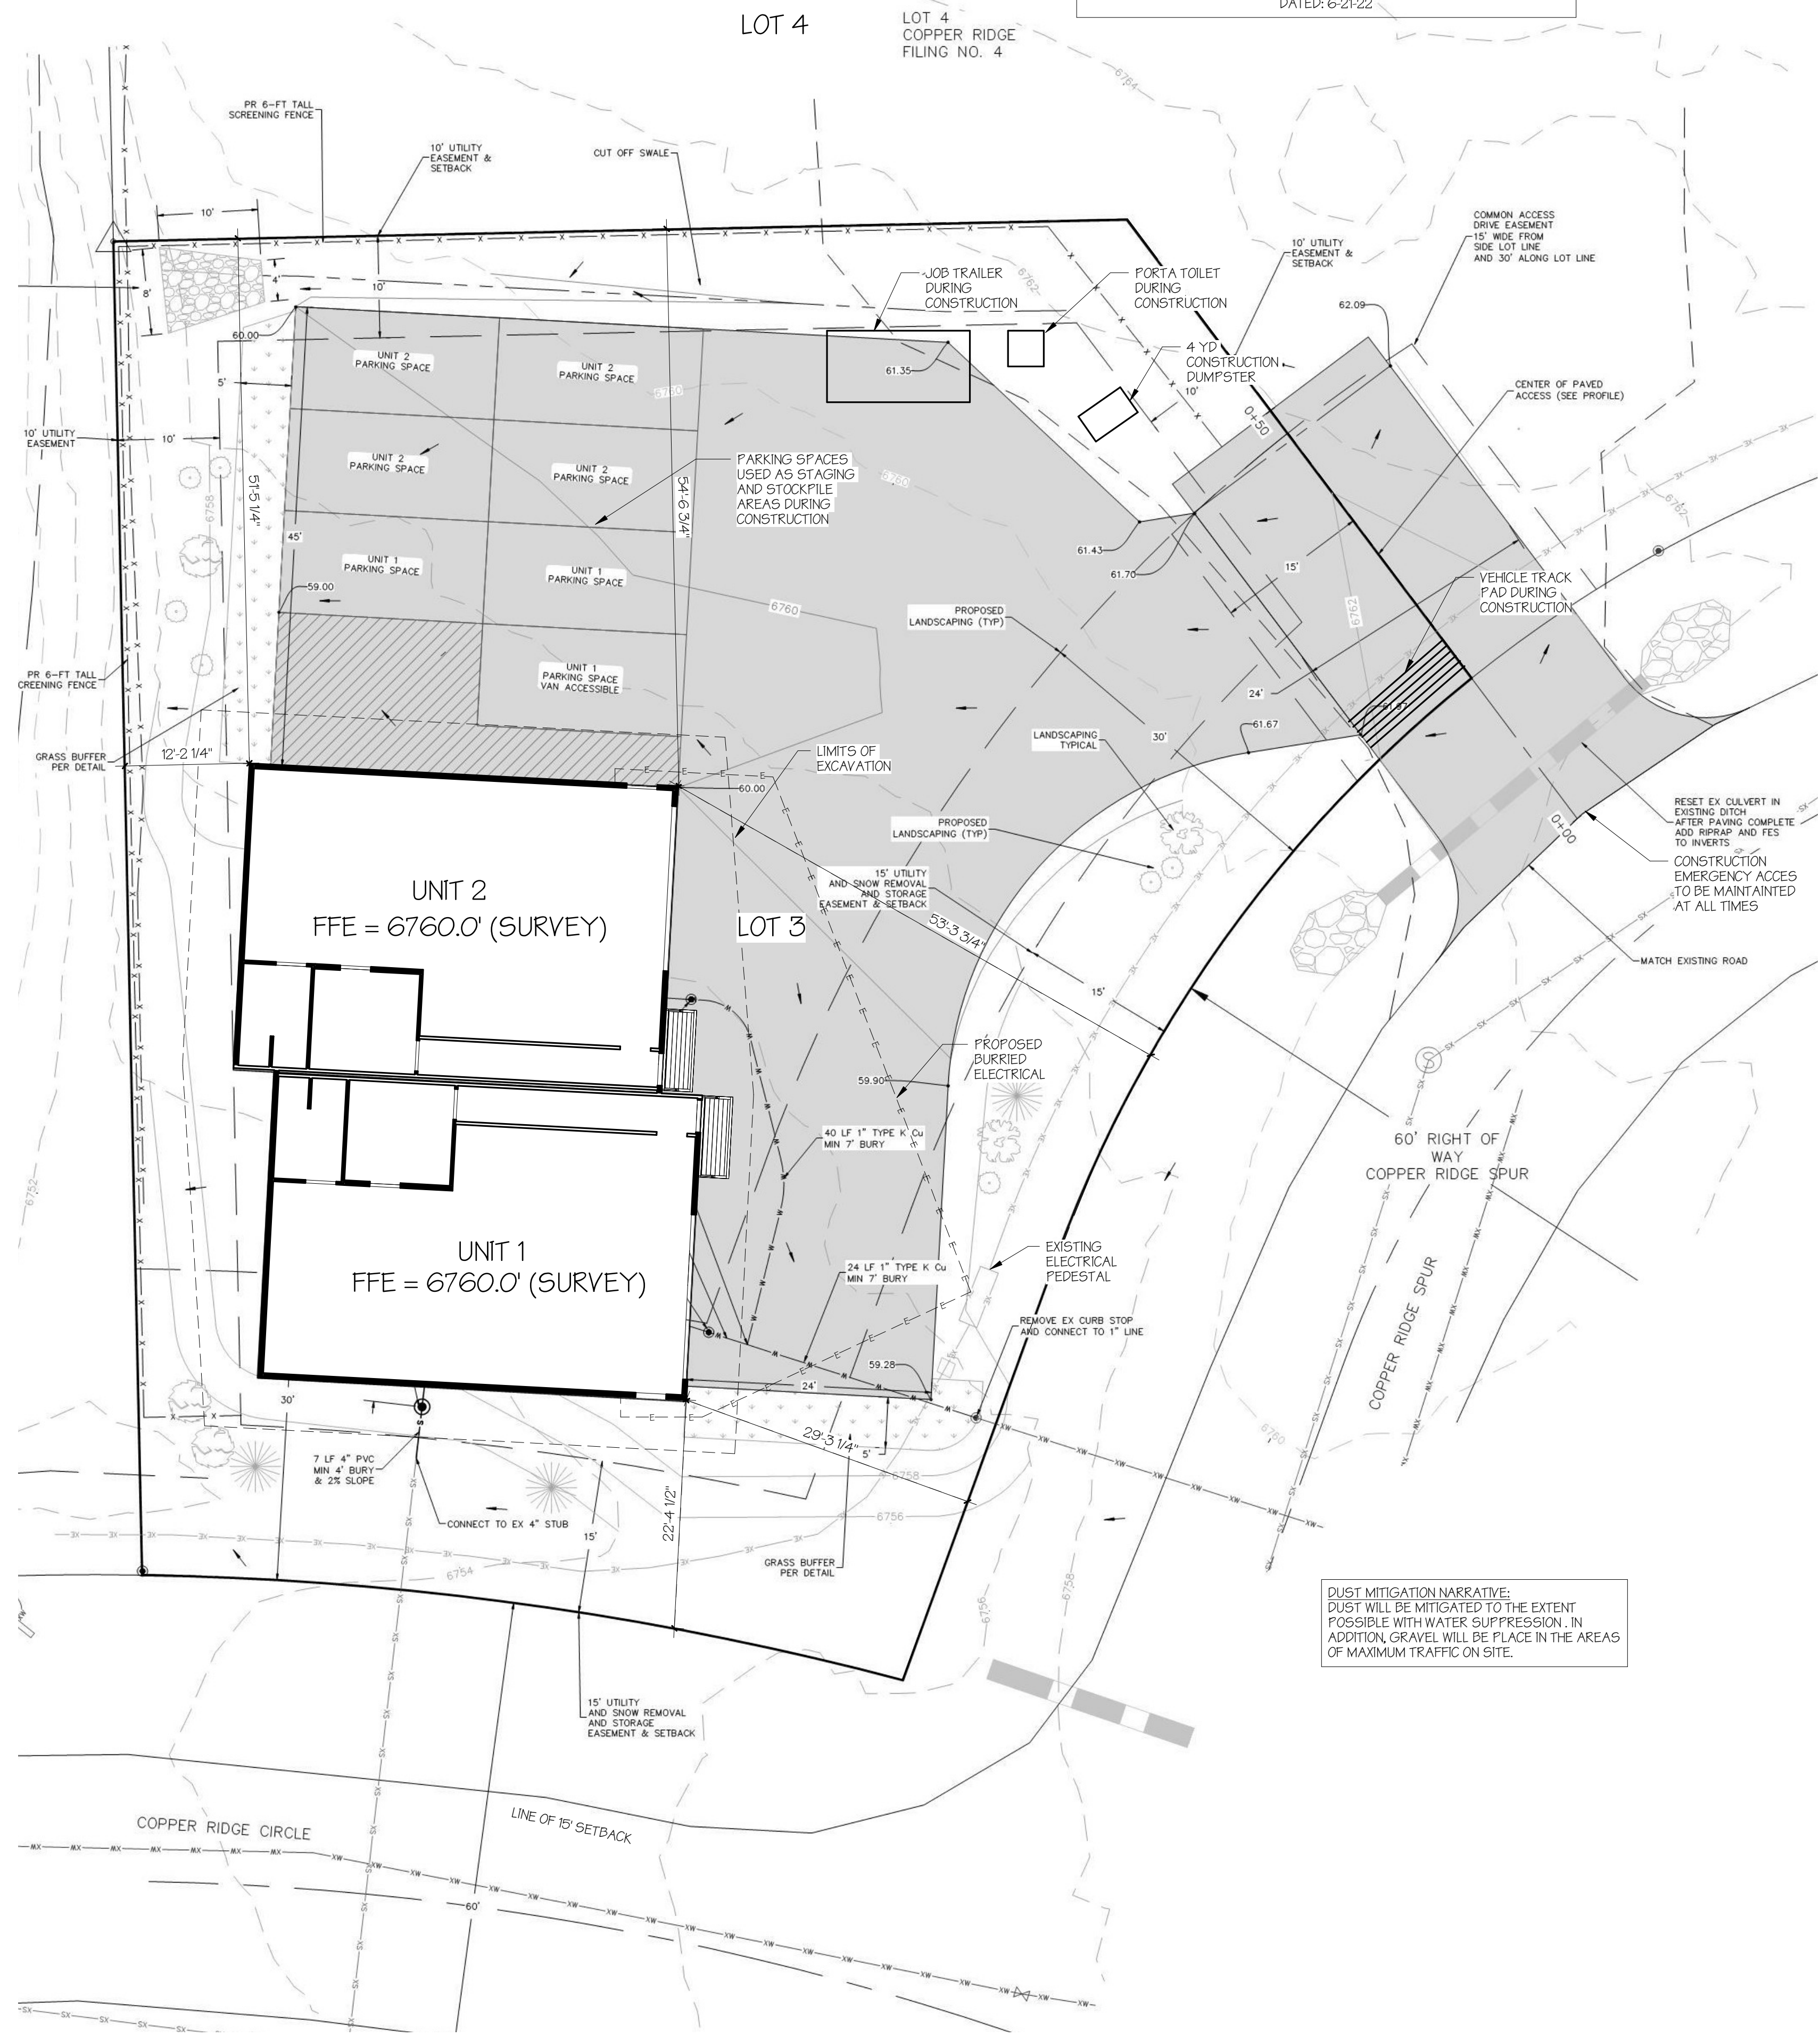

DUST MITIGATION NARRATIVE:
 DUST WILL BE MITIGATED TO THE EXTENT
 POSSIBLE WITH WATER SUPPRESSION. IN
 ADDITION, GRAVEL WILL BE PLACED IN THE AREAS
 OF MAXIMUM TRAFFIC ON SITE.

① CONSTRUCTION SITE MANAGEMENT PLAN
 1" = 10'-0"

The ENGINEERING LOFT
 15873 FAIRWAY DRIVE
 BUENA VISTA, CO 81211
 720.491.1611
 CHRISTINA@ENGINEERINGLOFT.COM

RICHEY LIVE/WORK UNITS
 LOT 3 COPPER RIDGE BUSINESS PARK SUBDIVISION F4
 STEAMBOAT SPRINGS, CO 80487
 CONSTRUCTION SITE MANAGEMENT PLAN



PRELIM DATE: 7.18.22
 RELEASE DATE: 7.19.22
 REVISION DATE: 8.29.22
 4.10.23

SHEET:
A1.1

PROJECT NO: 21160