



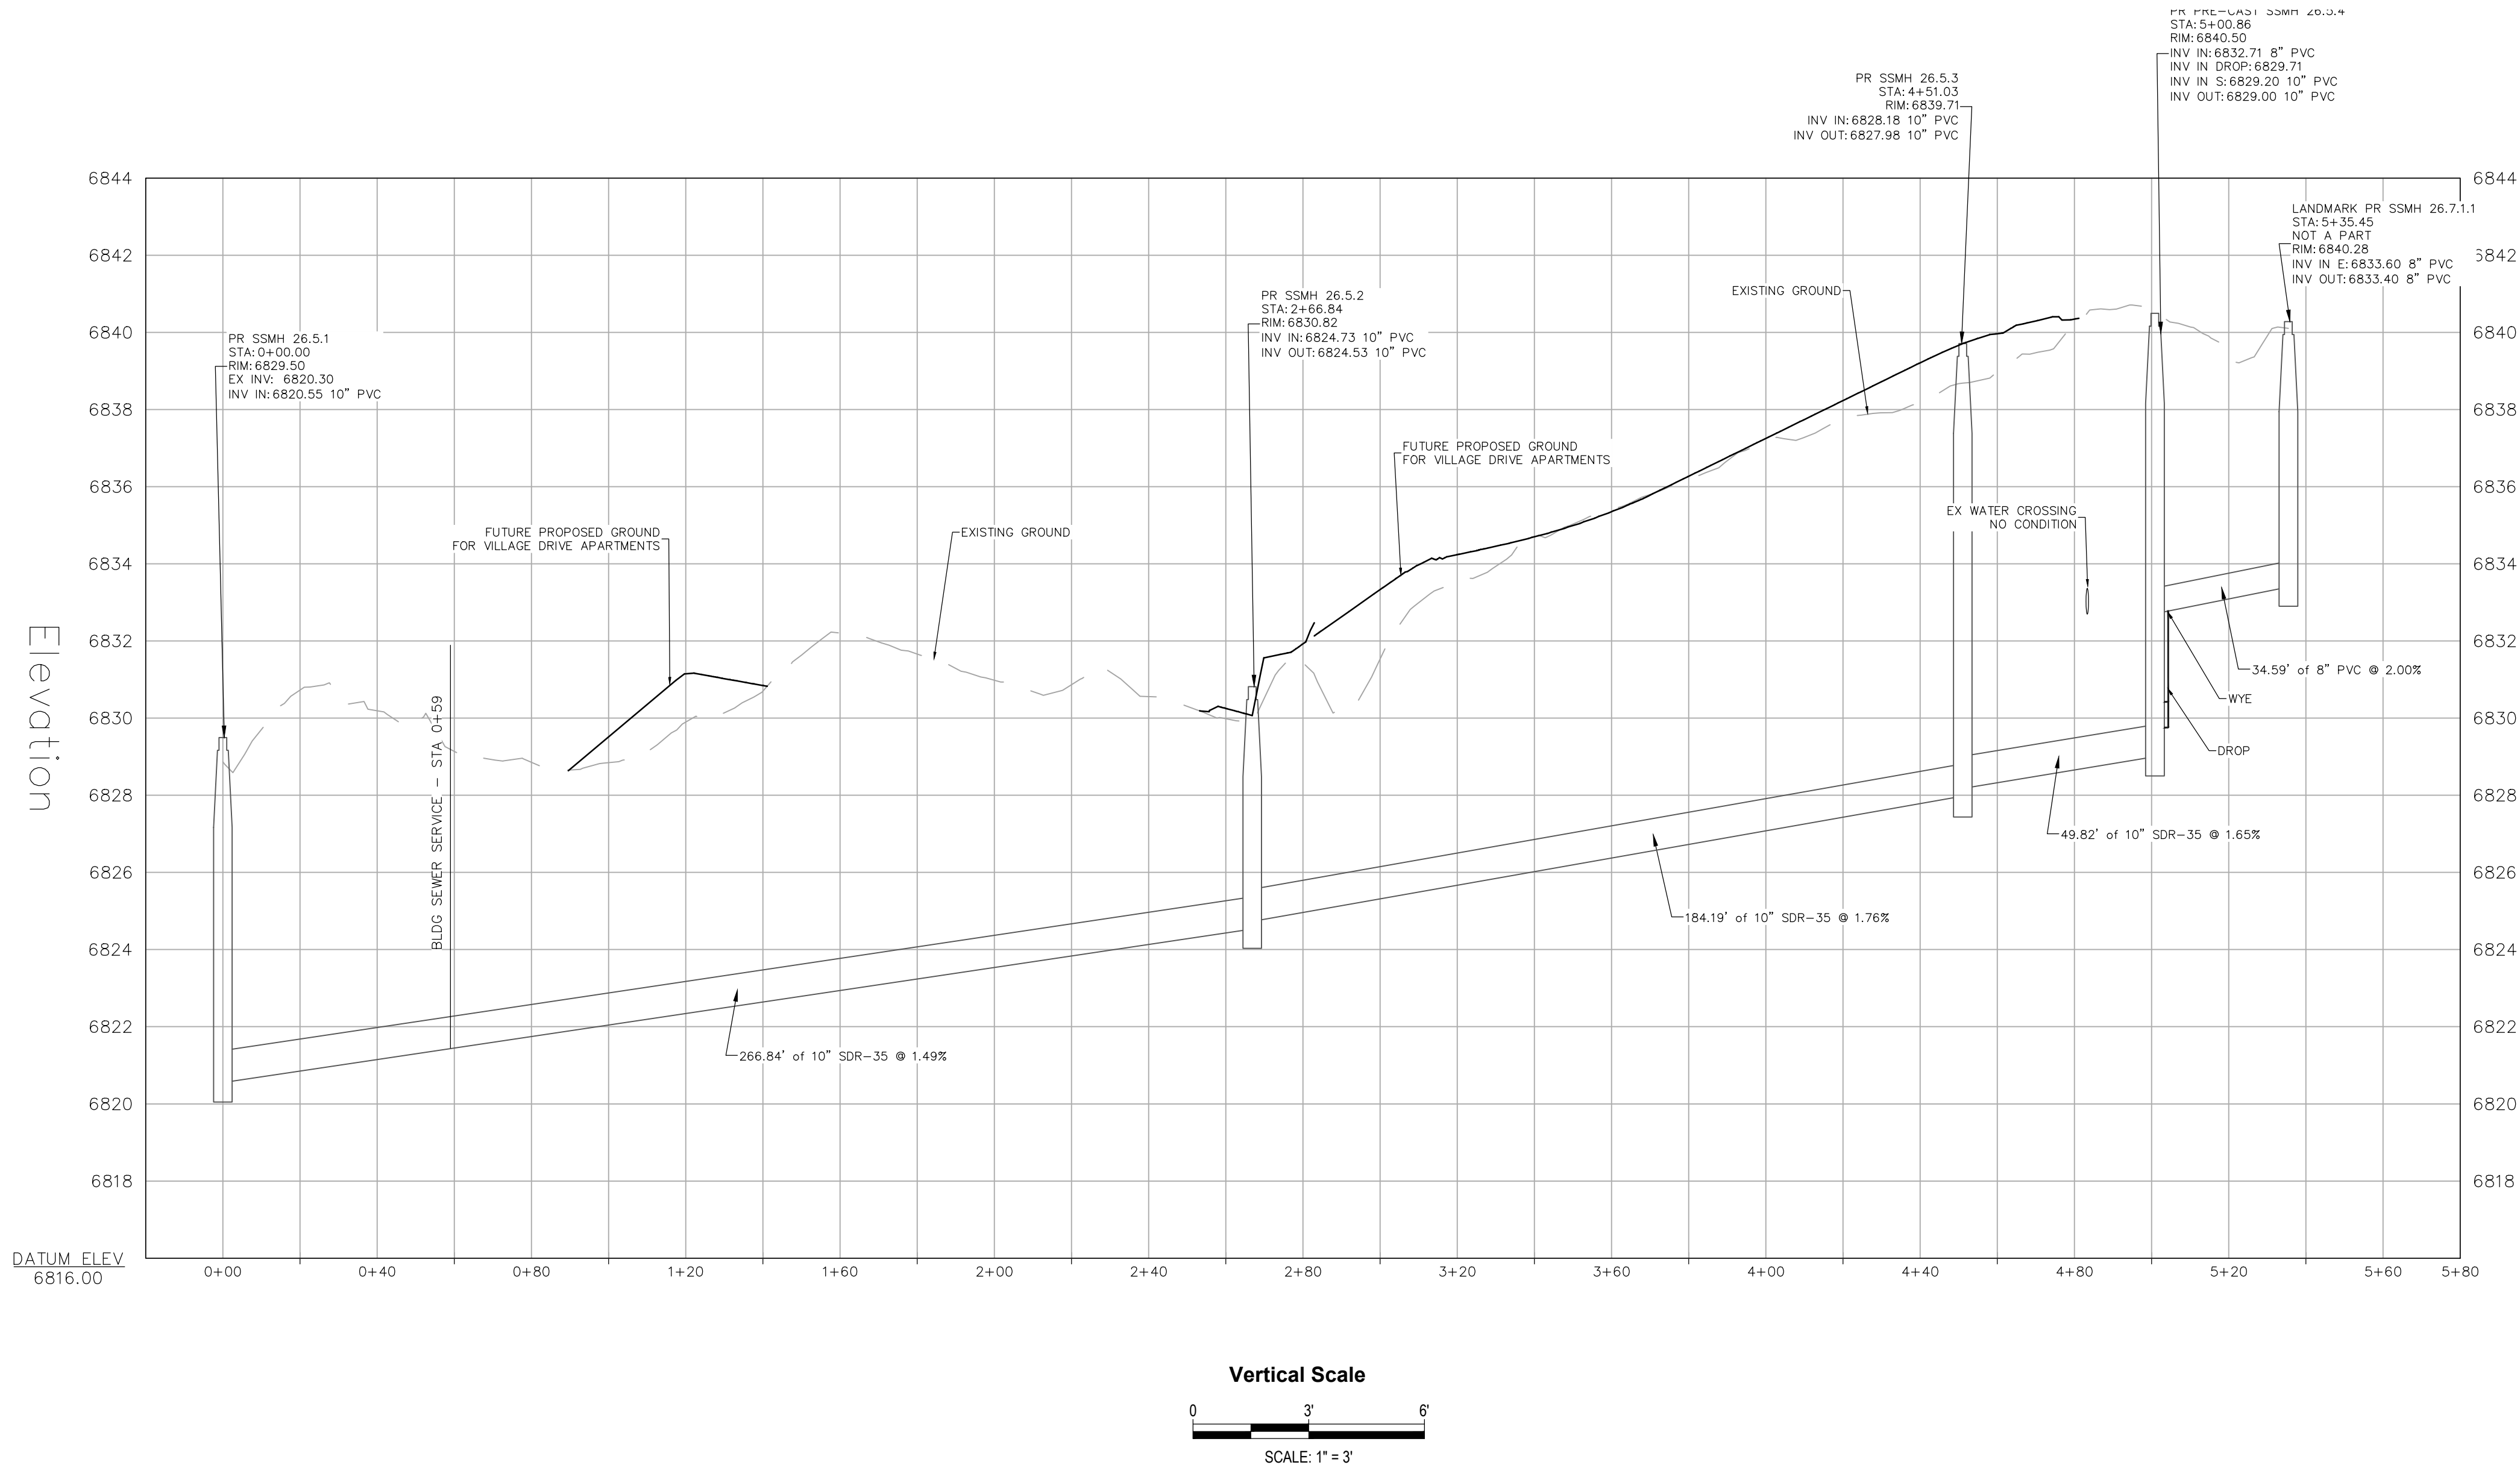

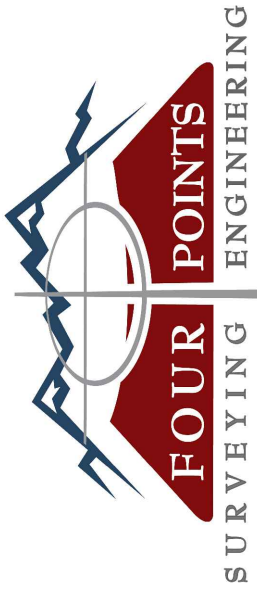

440 S. Lincoln Ave, Suite 4A
P.O. Box 775966
Steamboat Springs, CO 80487
(970)-871-6772
www.fourpointsse.com

INT	MDM								

No.	DATE	REVISIONS							
		DRT REVIEW AND RESPONSE							
1	5/27/2024								

VILLAGE DRIVE APARTMENTS
2955 VILLAGE DRIVE
LOT A AND LOT B
MT. OFFICE PARK
SUBDIVISION

Horizontal Scale

0 30' 60'

SCALE: 1" = 30'

Contour Interval = 2 ft

DATE: 4-12-2024

JOB #: 2033-004

DRAWN BY: MDM

DESIGN BY: WNM

REVIEW BY: MDM

IF THIS DRAWING IS PRESENTED IN A
FORMAT OTHER THAN 24" X 36" THE
GRAPHIC SCALE SHOULD BE UTILIZED.

DRAWING:

SEWER PROFILE

SHEET #

C5B