



DATE	DESCRIPTION
25/14/22	PD&C PERMIT



THESE DRAWINGS DO NOT INCLUDE THE COMPONENTS NECESSARY FOR CONSTRUCTION SAFETY. © Copyright 2017 SAA, P.C.

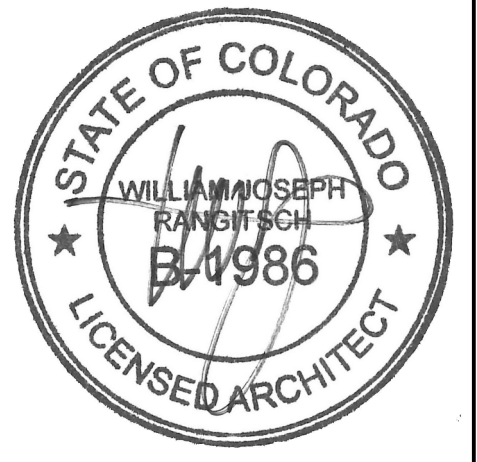

William J. Rangitsch
970.879.0819
p.o. box 772910 345 Lincoln Ave Ste. 200
Steamboat Springs, CO 80477

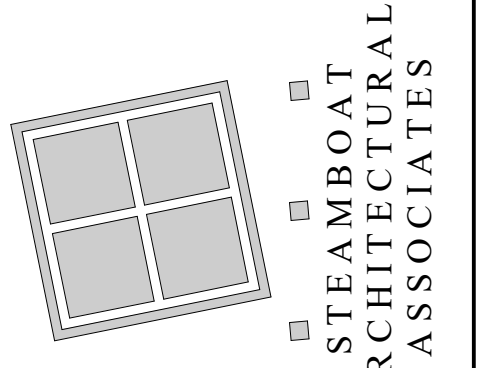

A Townhouse Development at the
KFMU Building
2955 Village Drive, Steamboat Springs, CO 80487

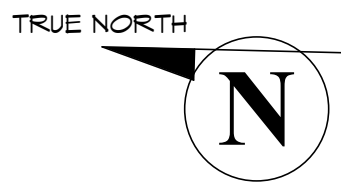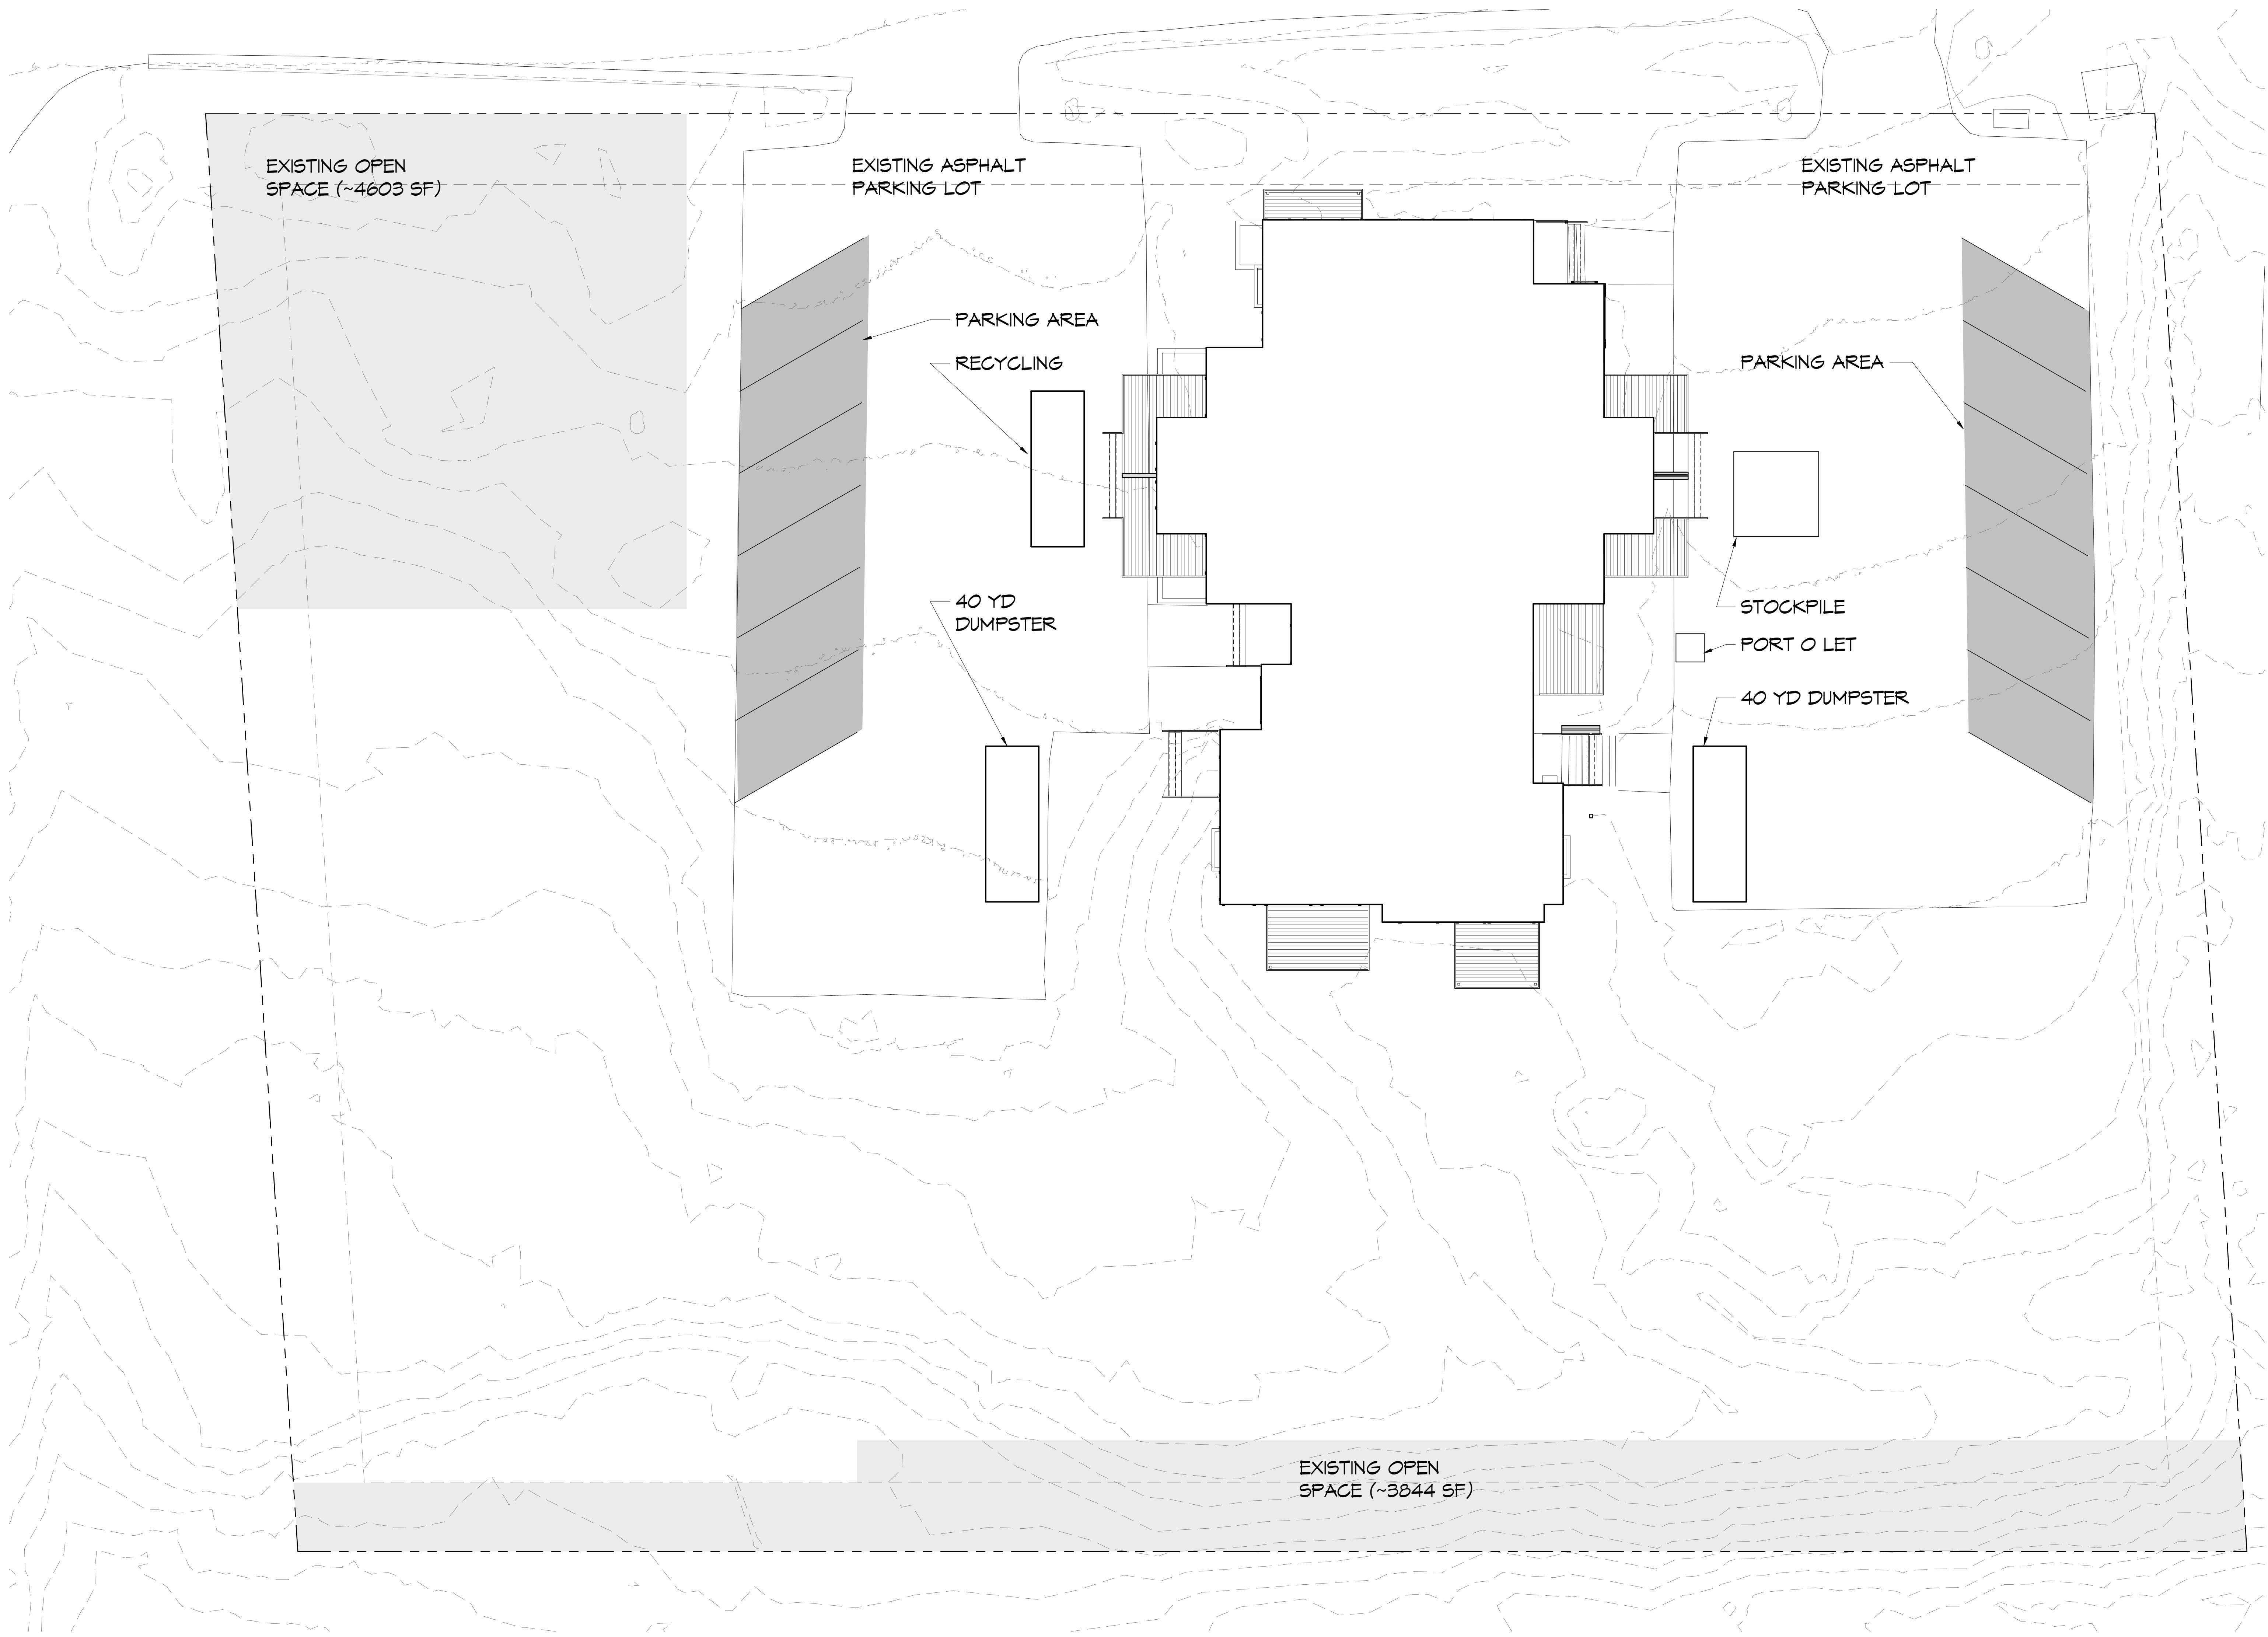

1 CONSTRUCTION SITE MANAGEMENT DEMO PLAN

1" = 10'-0"