

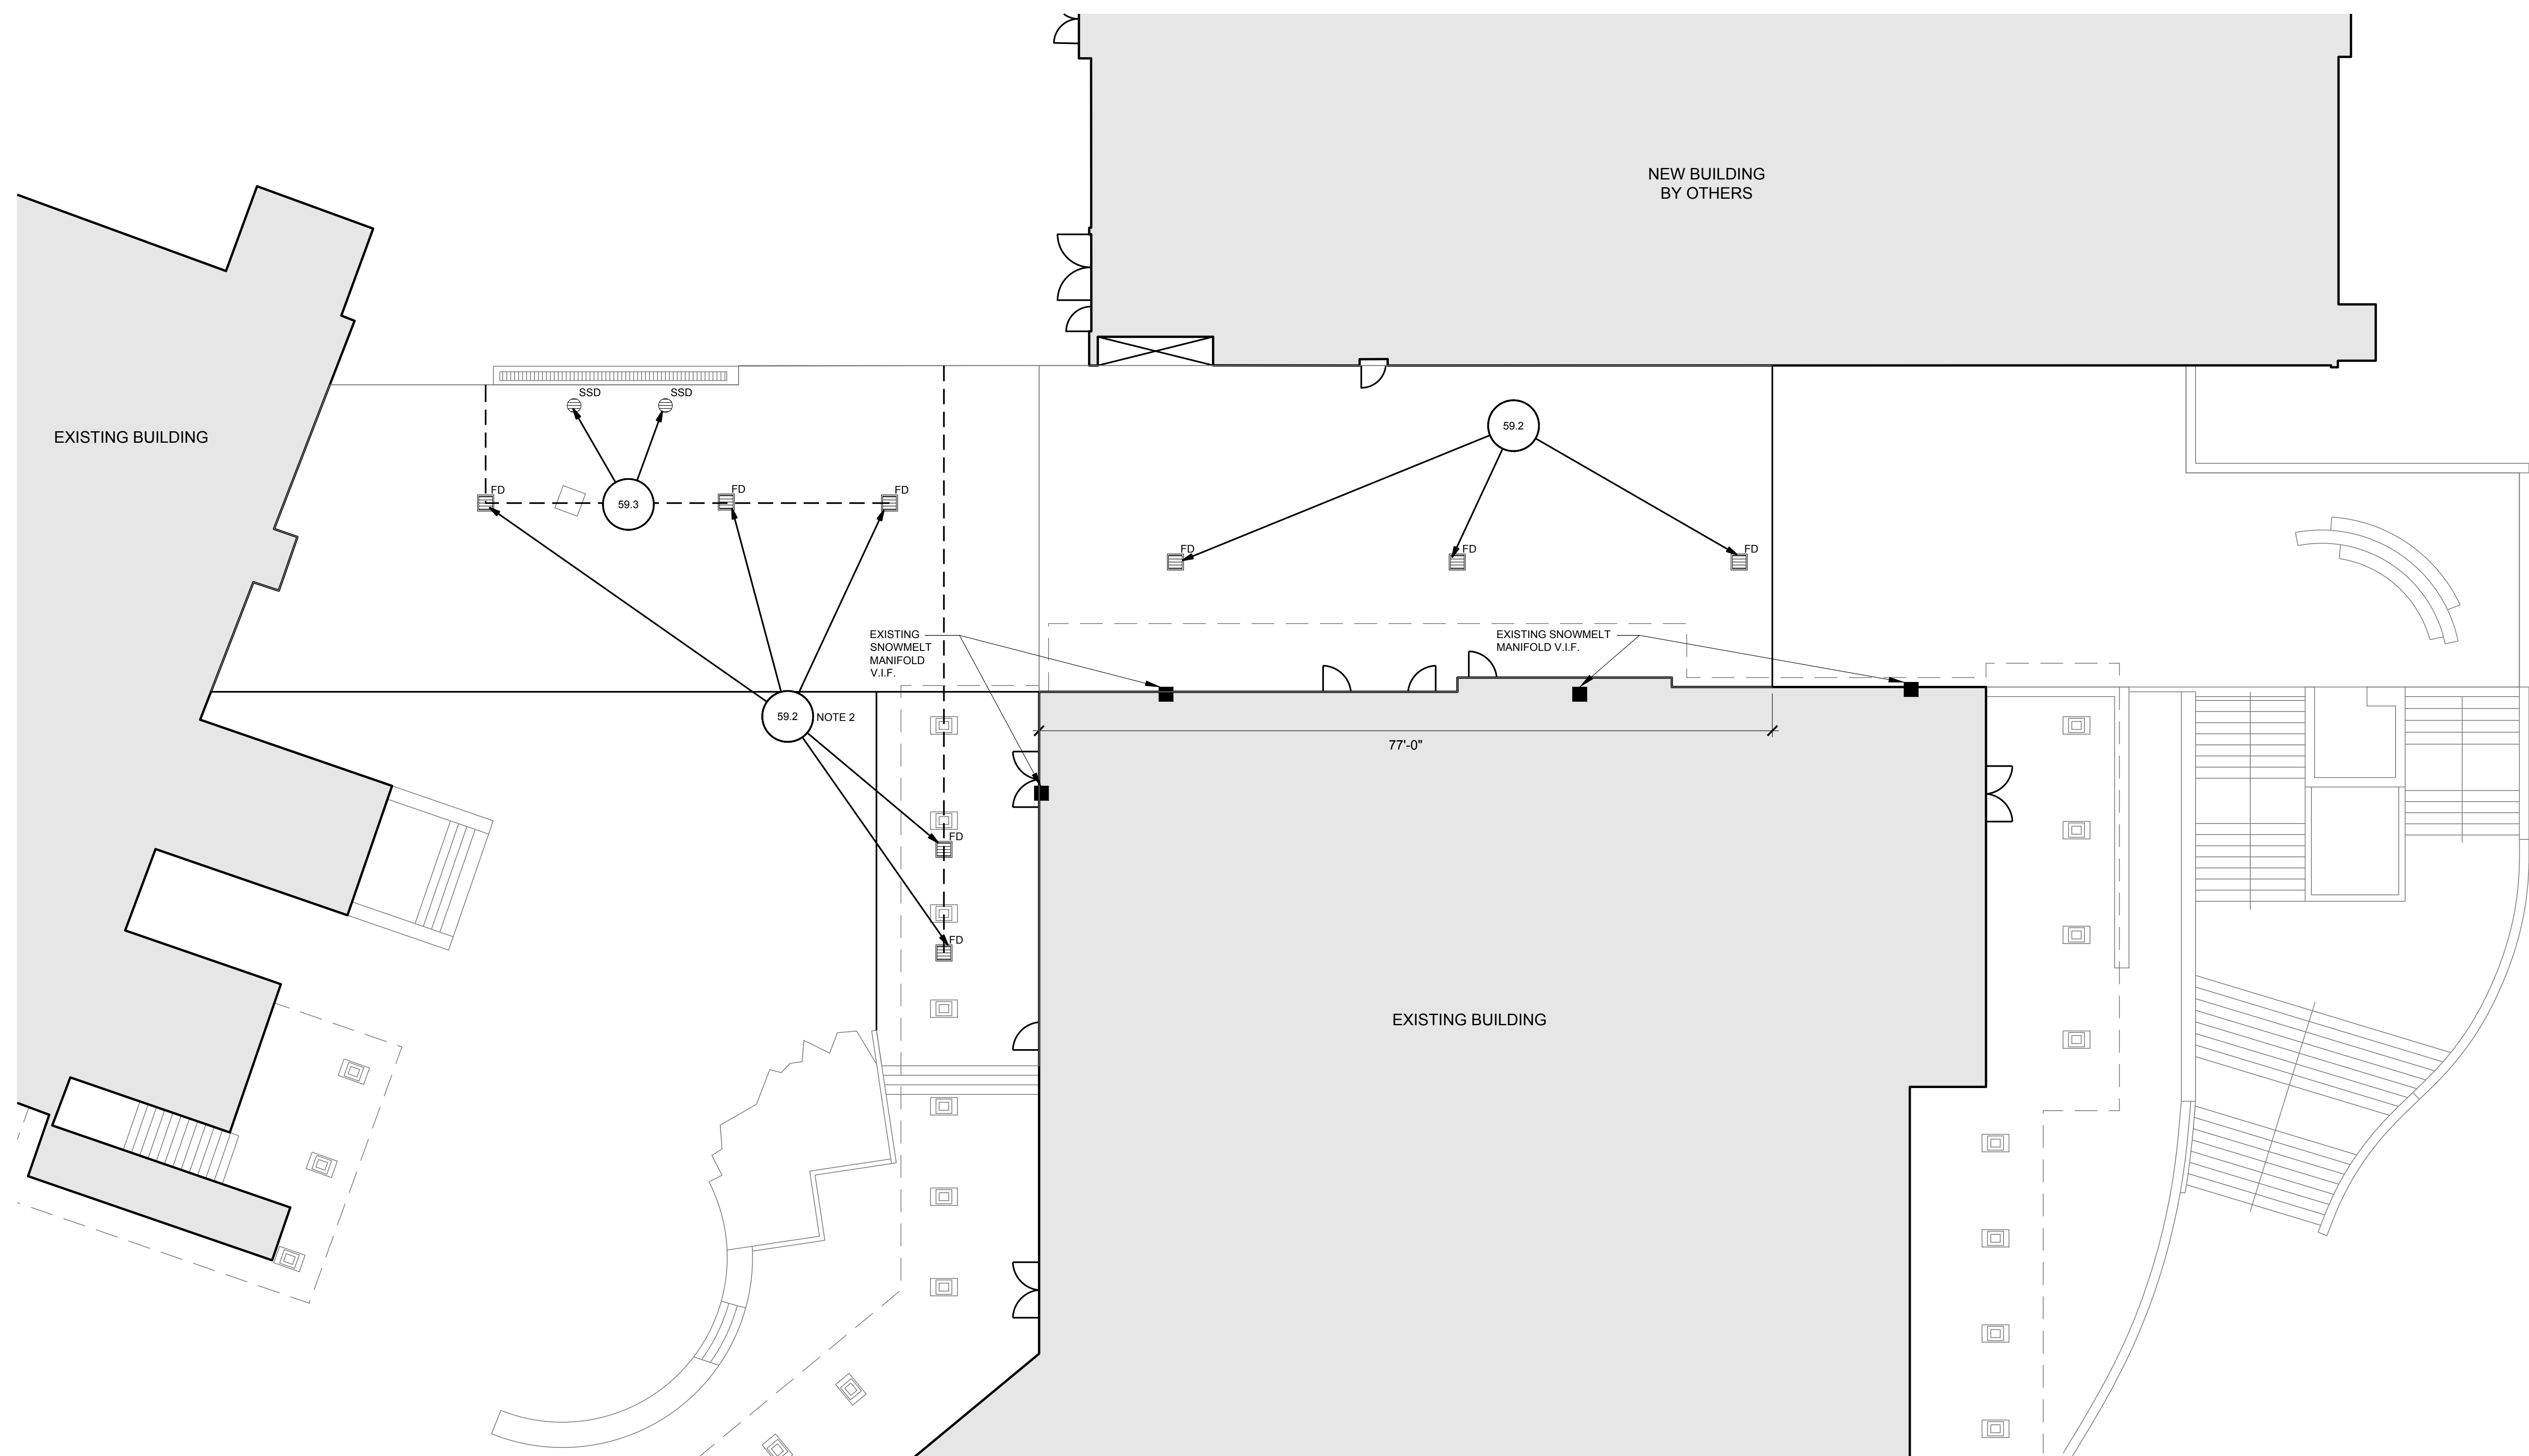


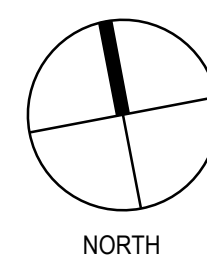

1

PLAZA PLAN - MECHANICAL

SCALE: 1/8" = 1'-0"

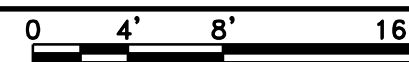

- NOTES:**
1. REMOVE ALL EXISTING DRAINS IN REPAIR AREA AND REPLACE WITH WI 59.2
 2. ADD NEW DRAIN LOCATIONS (5) WI 59.2 + (2) WI 59.3. CO-ORDINATE LOCATION WITH EOR.
 3. DRAIN ELEVATIONS TO BE DETERMINED BASED ON EXIST ELEVATION SURVEY.

LEGEND

- FD
2 TIER DRAIN
- SSD
SUBSTRATE DRAIN

[illegible]

PROJECT NO: 23-008568.00

DRAWN BY: BTR

CHECKED BY:

SHEET TITLE:

PLAZA PLAN -
MECHANICAL

R-104

OWNER'S AND/OR SUB'S LOGO

STEAMBOAT PLAZA
WATERPROOFING
STEAMBOAT SPRINGS COLORADO

Printed Name & Discipline
EOR / AOR License Number: xxxxx

10375 Park Meadows Drive
Suite 425
Lone Tree, CO 80124
303.694.6622 Ph
www.walkerconsultants.com