


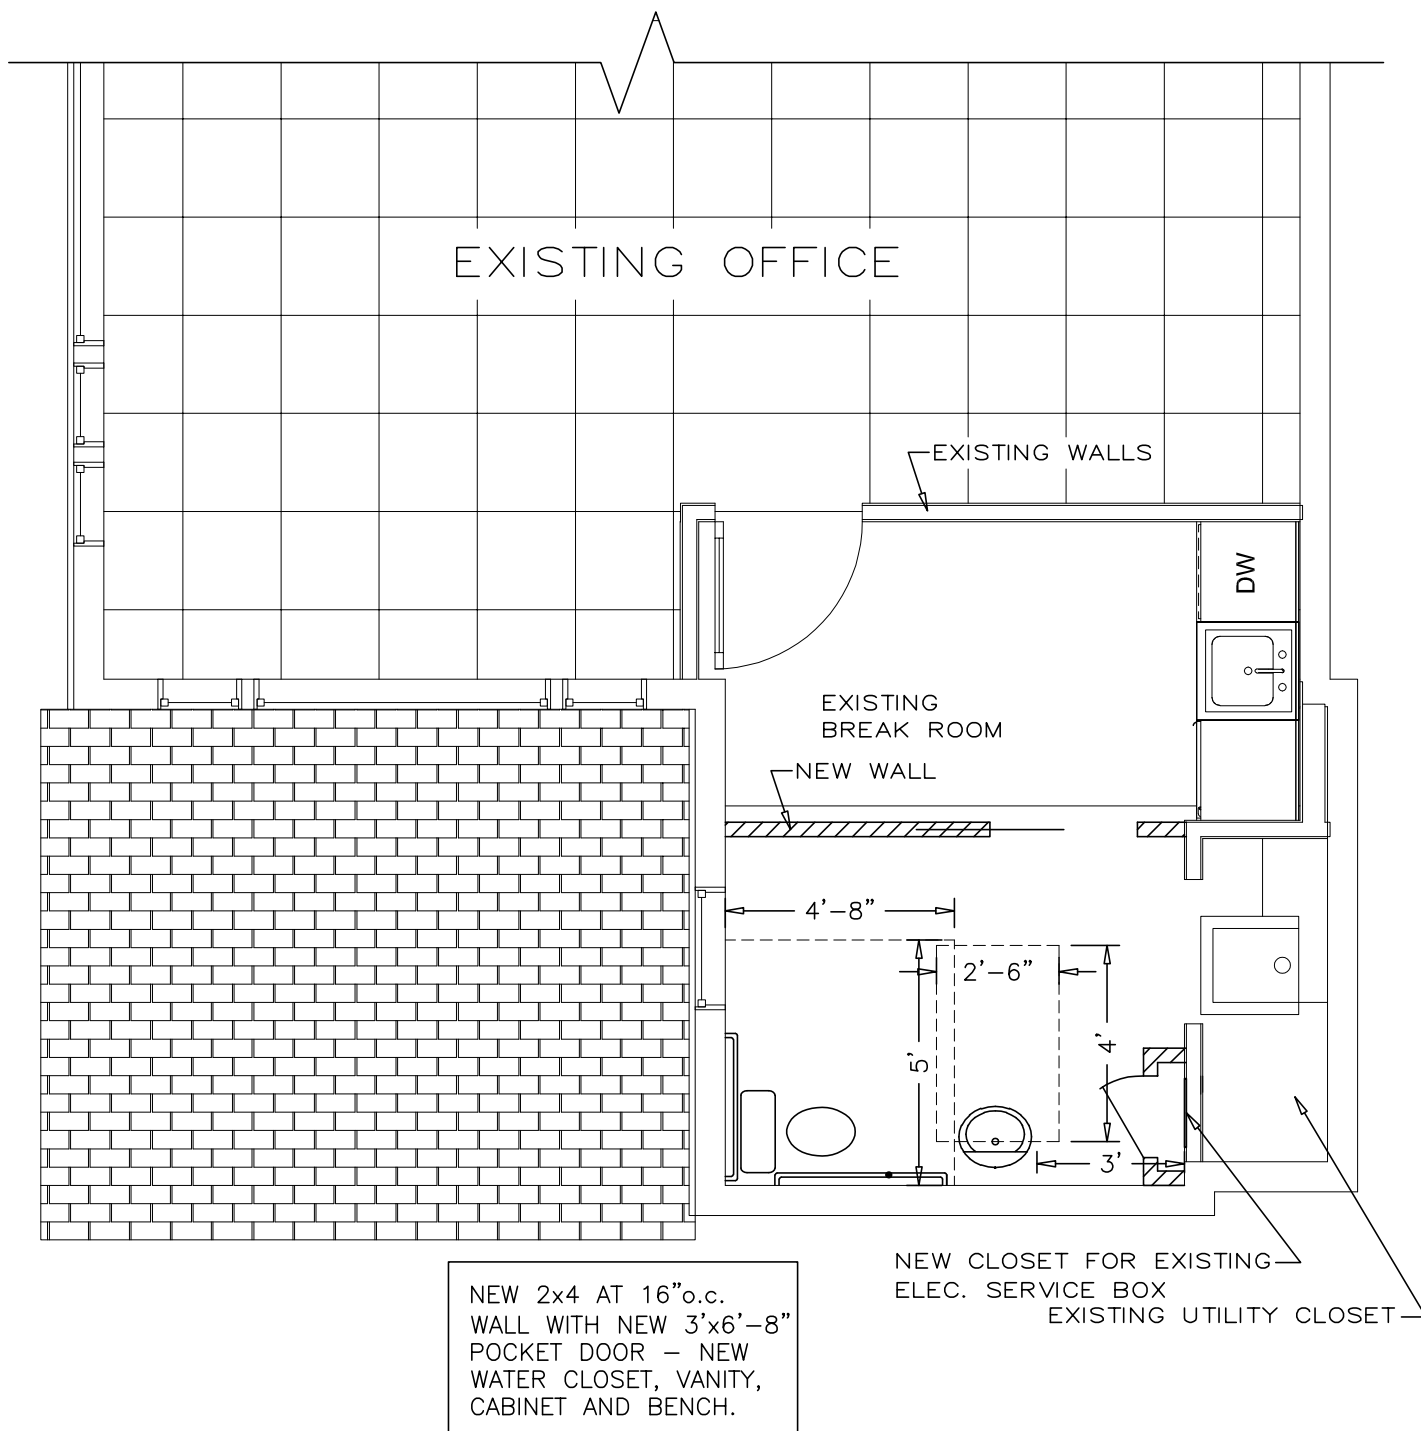

DEER PARK OFFICE ALTERATION

1855 SKI TIME SQUARE
STEAMBOAT SPRINGS, COLORADO



ENGINEERING DESIGNWORKS, INC.
EDW #16128 (970) 879-4890