


EXISTING

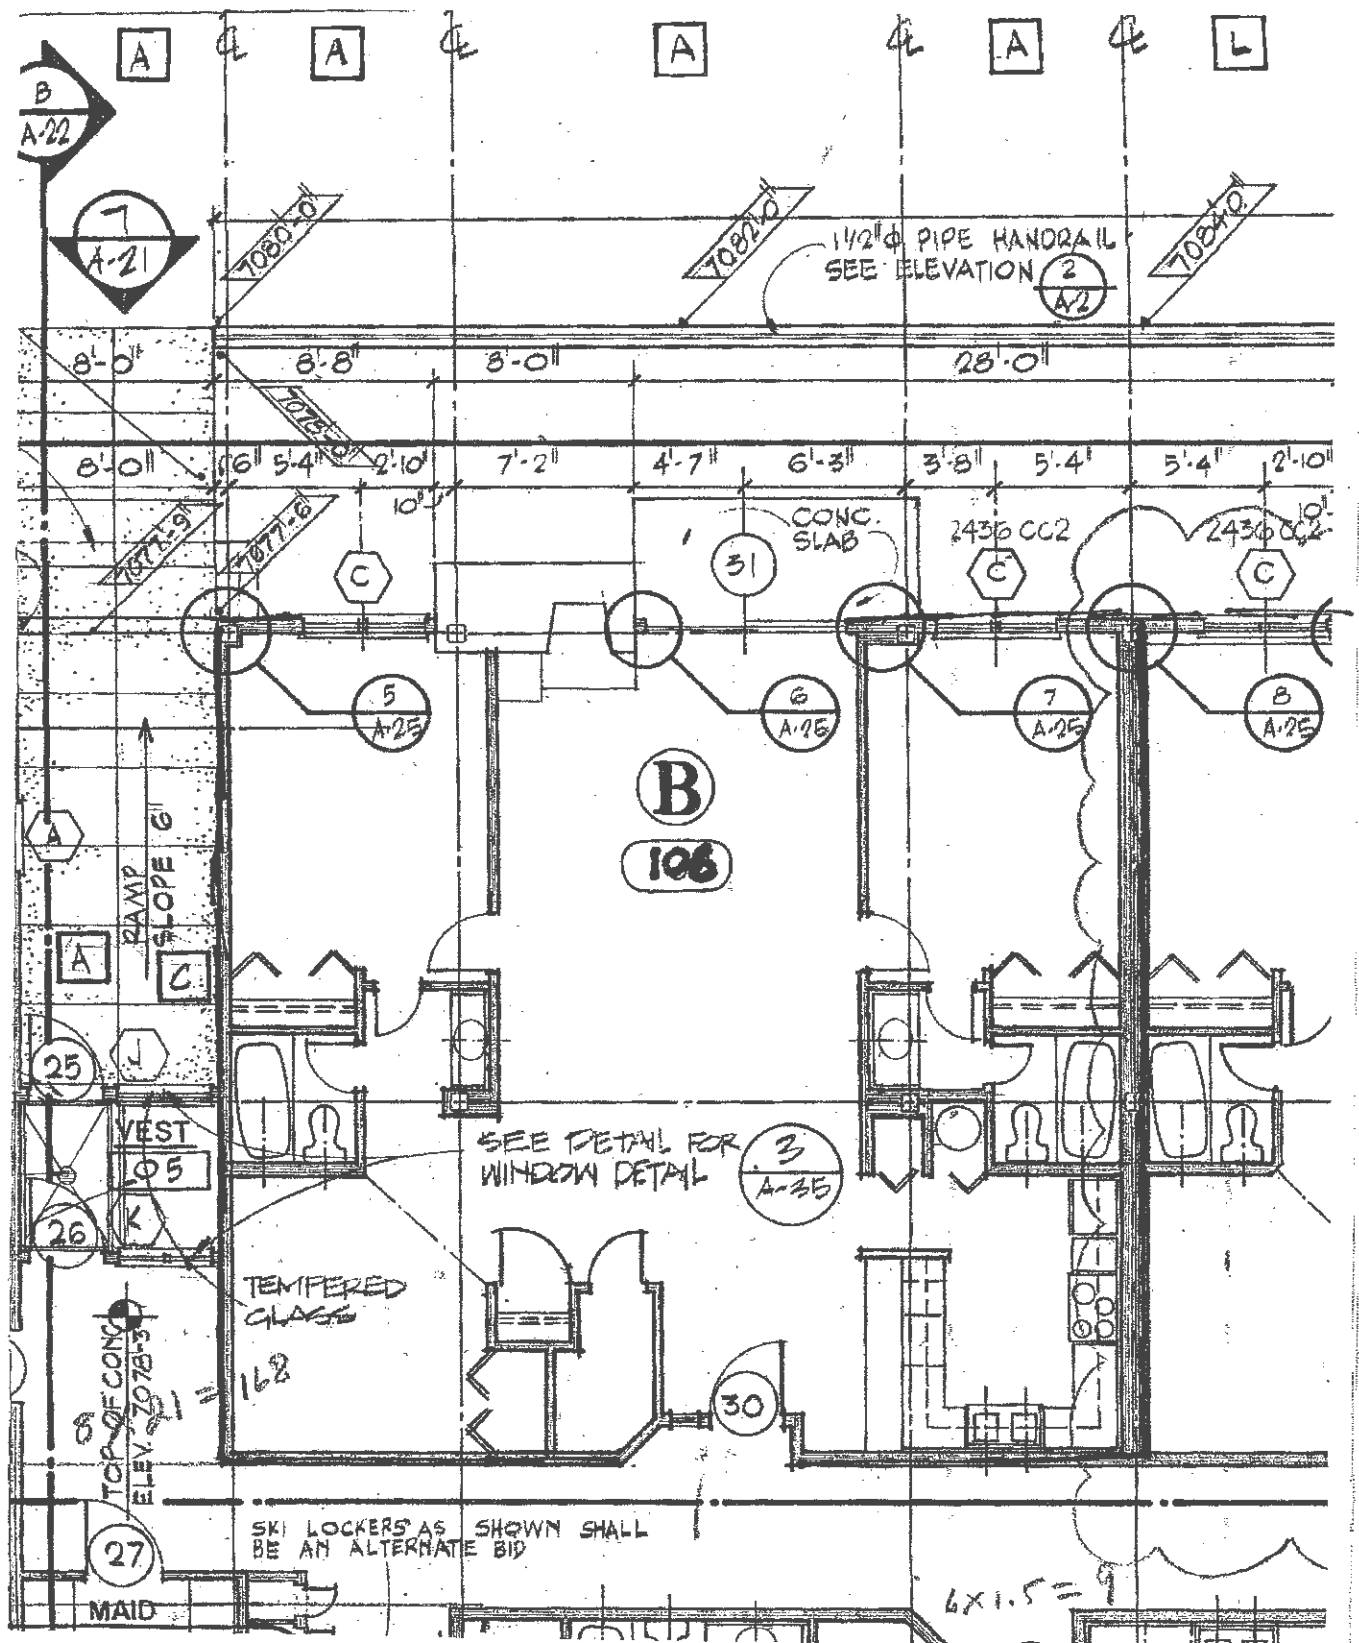

Architectural floor plan of a ski lodge. The plan includes the following details:

- Rooms and Areas:** VEST, MAID, SKI LOCKERS, and a central open area.
- Dimensions:** Numerous dimensions are provided for walls, openings, and overall sections (e.g., 8'-0", 7'-2", 6'-3", 3'-8", 5'-4", 2'-10", 28'-0").
- Annotations:**
 - "1 1/2" PIPE HANDRAIL SEE ELEVATION 2 A-2"
 - "CONC. SLAB"
 - "2436 CC2"
 - "TOP OF CONC. ELEV. 7073-3"
 - "RAMP SLOPE 6"
 - "SKI LOCKERS AS SHOWN SHALL BE AN ALTERNATE BID"
 - "6x1.5=9"
- Other Features:** A ramp with a 6% slope, a maid's room, and various structural elements like walls, doors, and windows.