


TOP SOIL

**Reviewed
for Code
Compliance**

04/01/2024



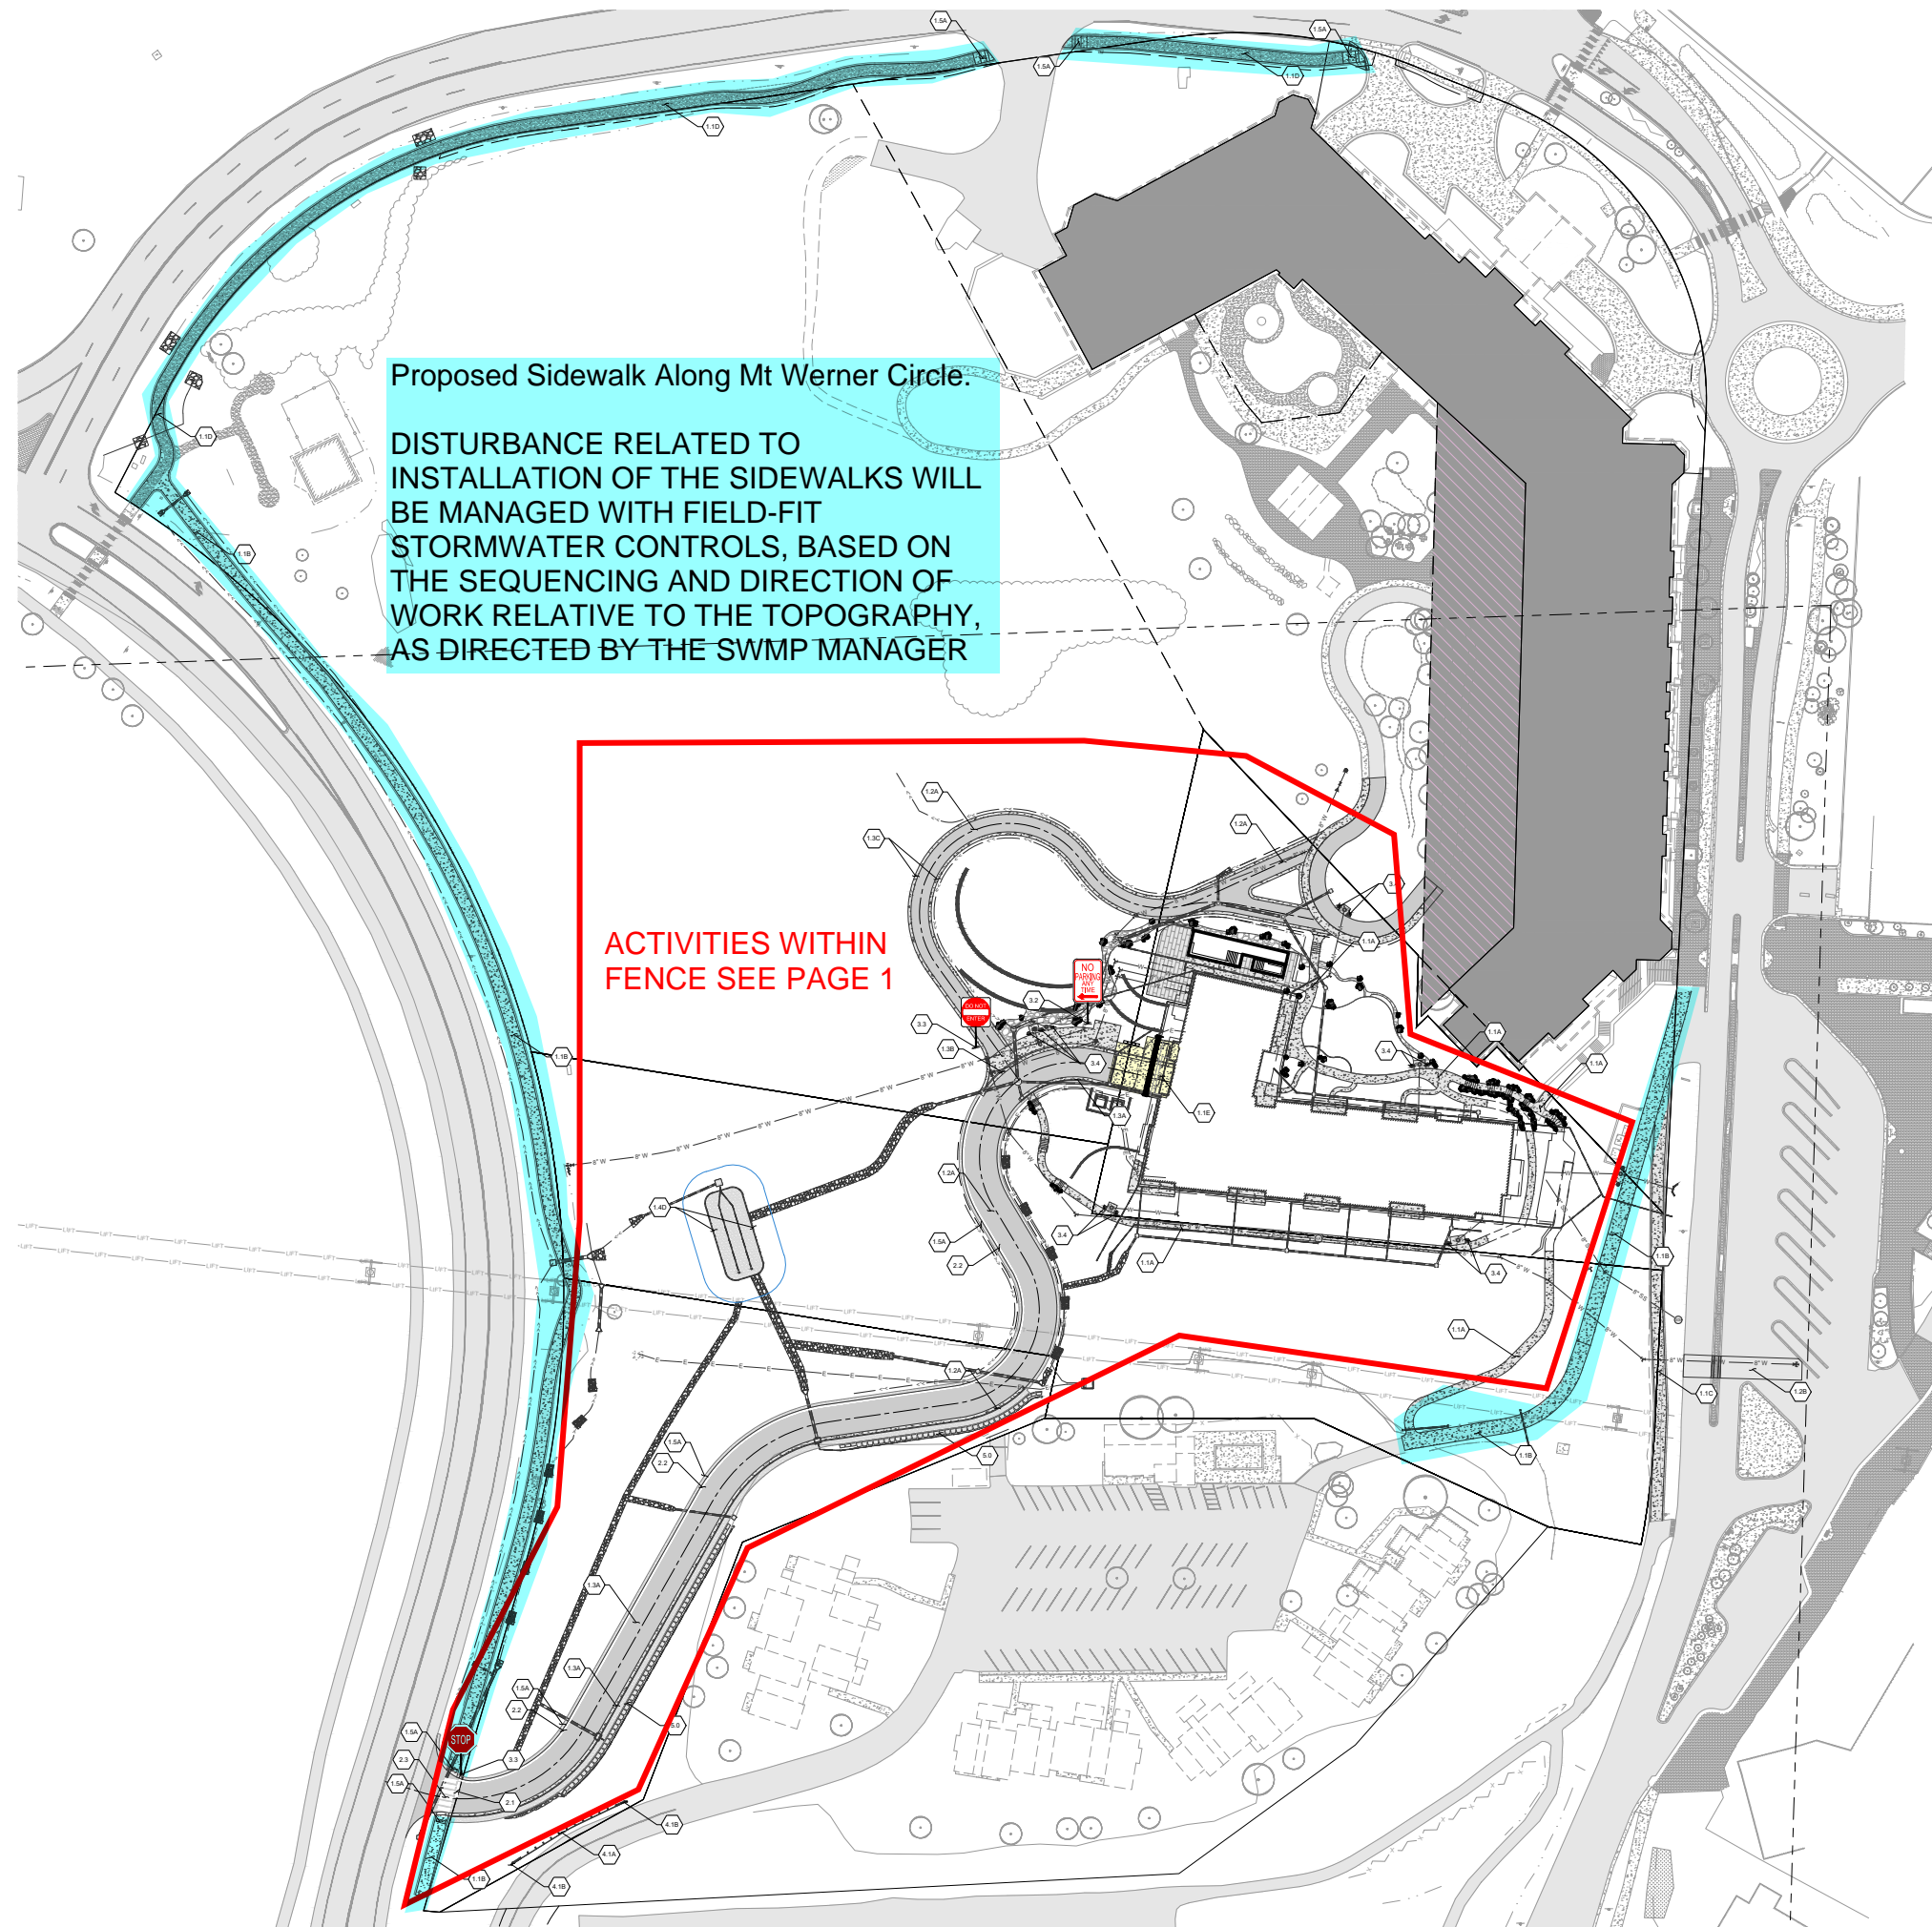

LEGEND:

ENTRANCE/EXIT GATES	①
CRANE	②
OFFICE TRAILERS/TOILETS	③
TOILETS	④
STAGING/LOAD & UNLOAD ZONE	⑤
DUMPSTER/RECYCLE	⑥
CONSTRUCTION PARKING	⑦
ST	⑧
CONSTRUCTION FENCING	—
SILT FENCE
WATTLE
TEMP DIVERSION
EXISTING DRAINAGE	→
MAIN ACCESS ROUTE
VEHICLE TRACKING (VTC)
TOP SOIL

**Reviewed
for Code
Compliance**

04/01/2024

